

**FLOORING
REPLACEMENT**


**SEDGWICK MIDDLE
SCHOOL
WEST HARTFORD, CT**

OVERALL FLOOR PLAN,
1st FLOOR PART PLANS + DETAILS

KEY TO COLORS


-  COLOR A
-  COLOR B
-  COLOR C
-  COLOR D

LAY OUT TILE WITH
THIS AS THE STARTING
POINT

 

GENERAL NOTES:

1. PROVIDE FLOOR PATCH AND/OR LEVELER AS SPECIFIED TO CREATE A SMOOTH AND LEVEL SURFACE FOR NEW FLOOR TILES.
2. PROVIDE NEW FLOOR TILES.
3. PROVIDE NEW 1/4" RUBBER BASE.
4. ALL FLOOR TILE PATTERNS TO GO TO THE UNDERSIDE OF DOOR.
5. PROVIDE RUBBER TRANSITION STRIP WHERE THE FLOOR LEVELS OR TWO ADJOINING SPACES ARE NOT ALIGNED.

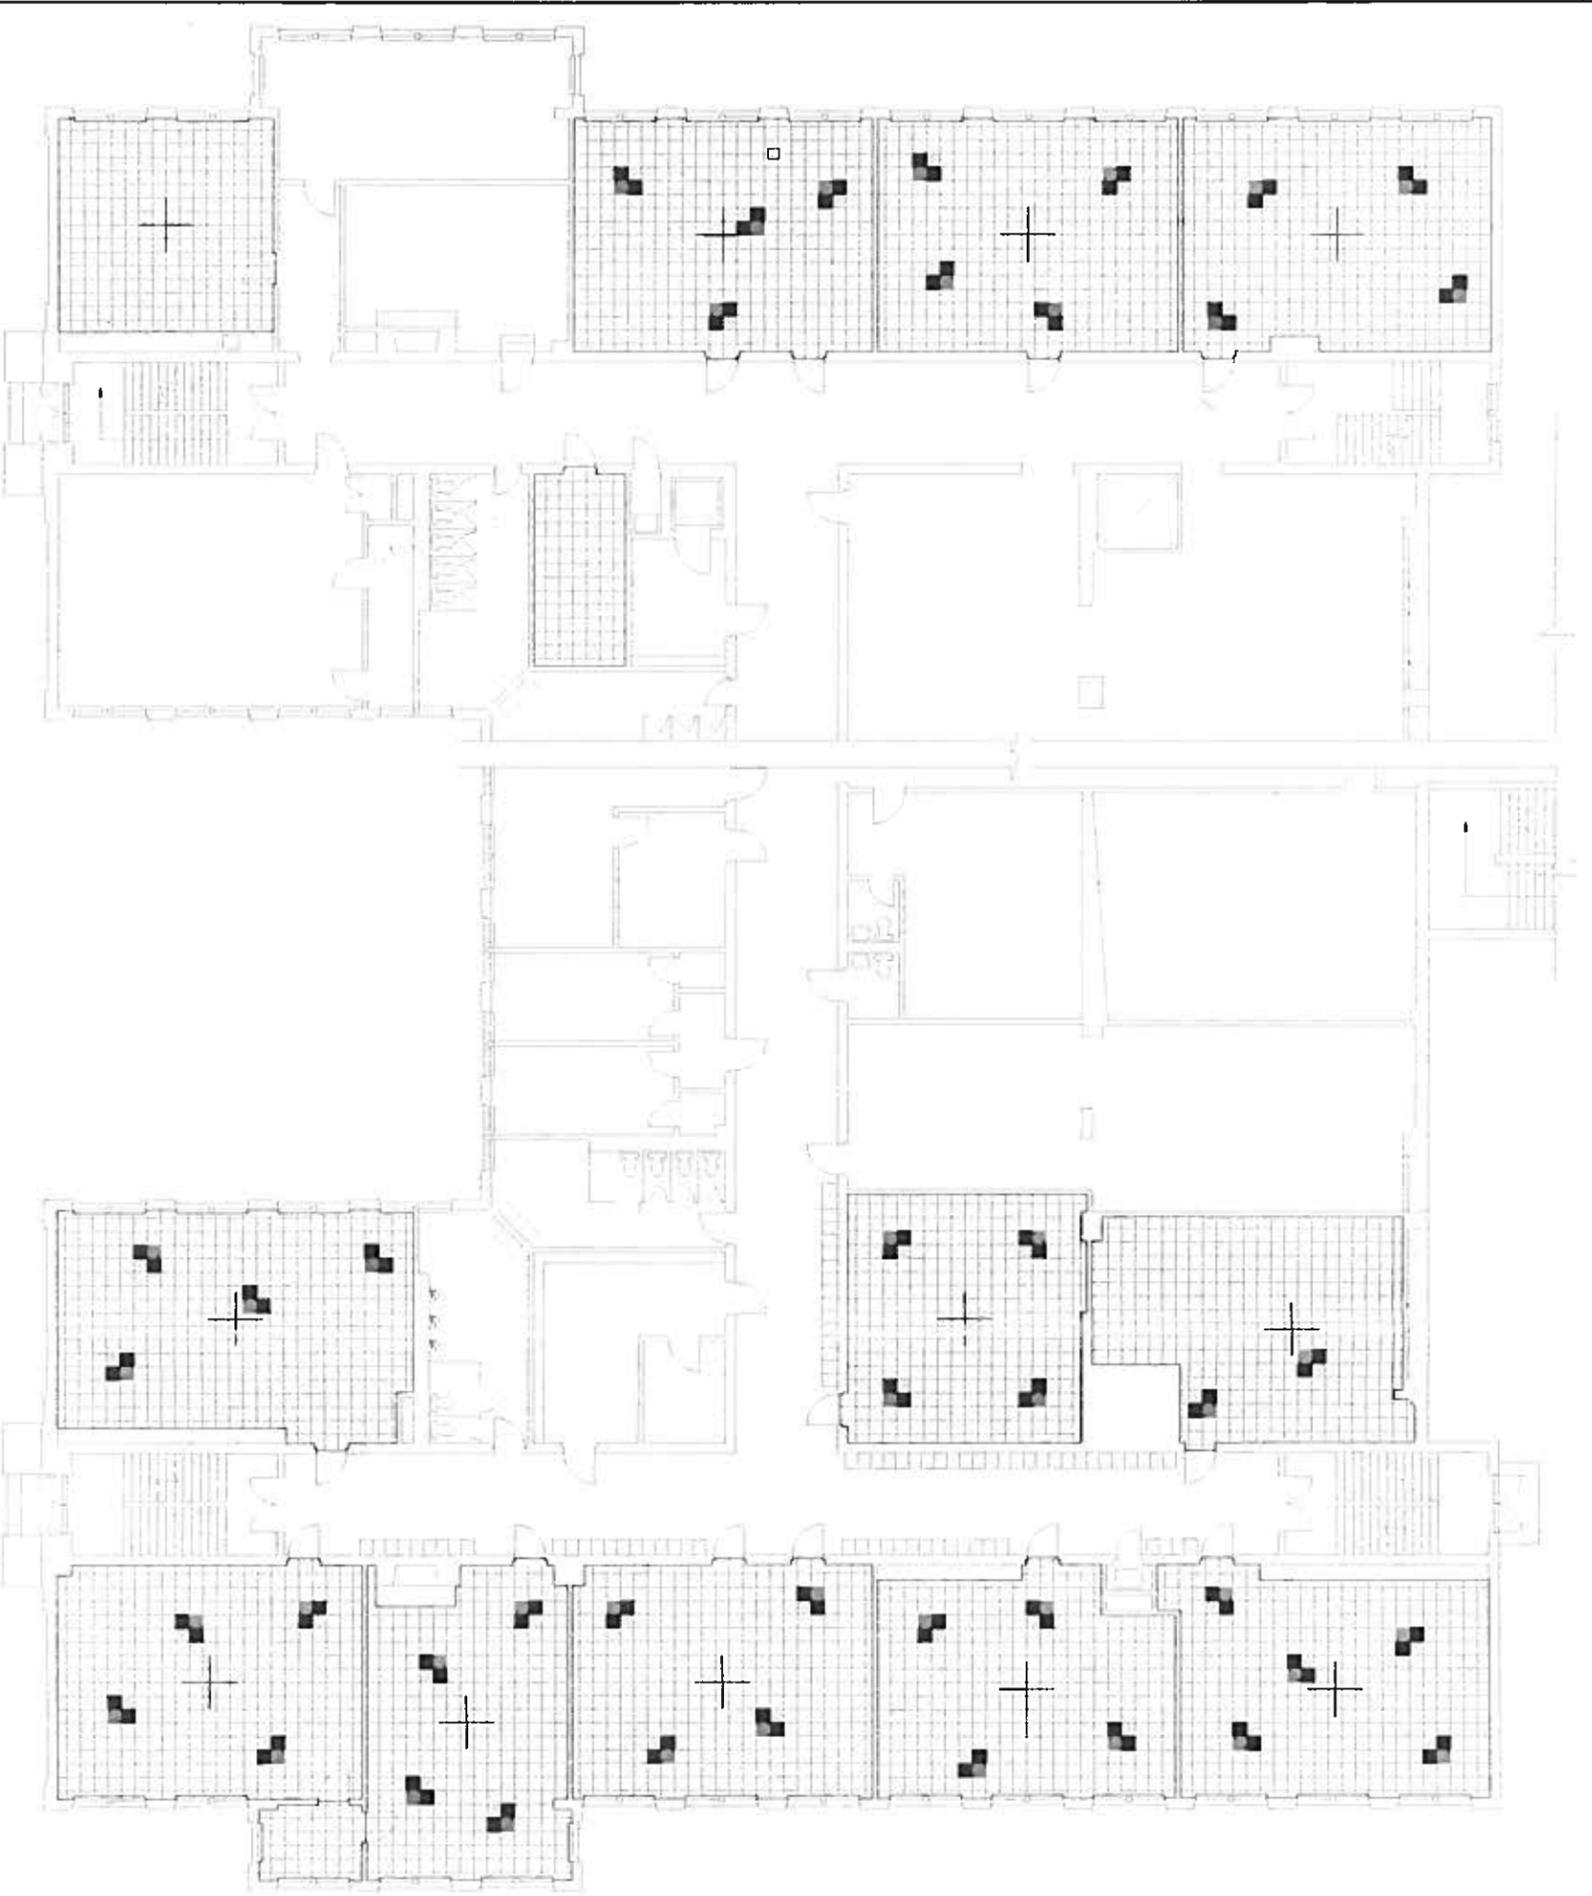

A 1st FLOOR PART PLAN
A-3 SCALE: 1/8" = 1'-0"

B 1st FLOOR PART PLAN
A-3 SCALE: 1/8" = 1'-0"



OVERALL PLAN
SCALE: NTS

THIS DRAWING AND ITS CONTENTS ARE THE PROPERTY OF
THE ARCHITECT AND MAY NOT BE REPRODUCED OR USED IN
ANY MANNER WITHOUT THE ARCHITECT'S WRITTEN
CONSENT.

DO NOT SCALE THE DRAWING. USE THE DIMENSIONS GIVEN,
IF THERE ARE ANY DISCREPANCIES OR QUESTIONS, CONTACT
THE ARCHITECT.

REVISIONS:	DATE: MARCH 12, 2013
	SCALE: NTS

okPark
Architects LLC
512 PARK RD. W. HARTFORD, CT 06120-4644

A-3
SDG