


Addenda ESRP

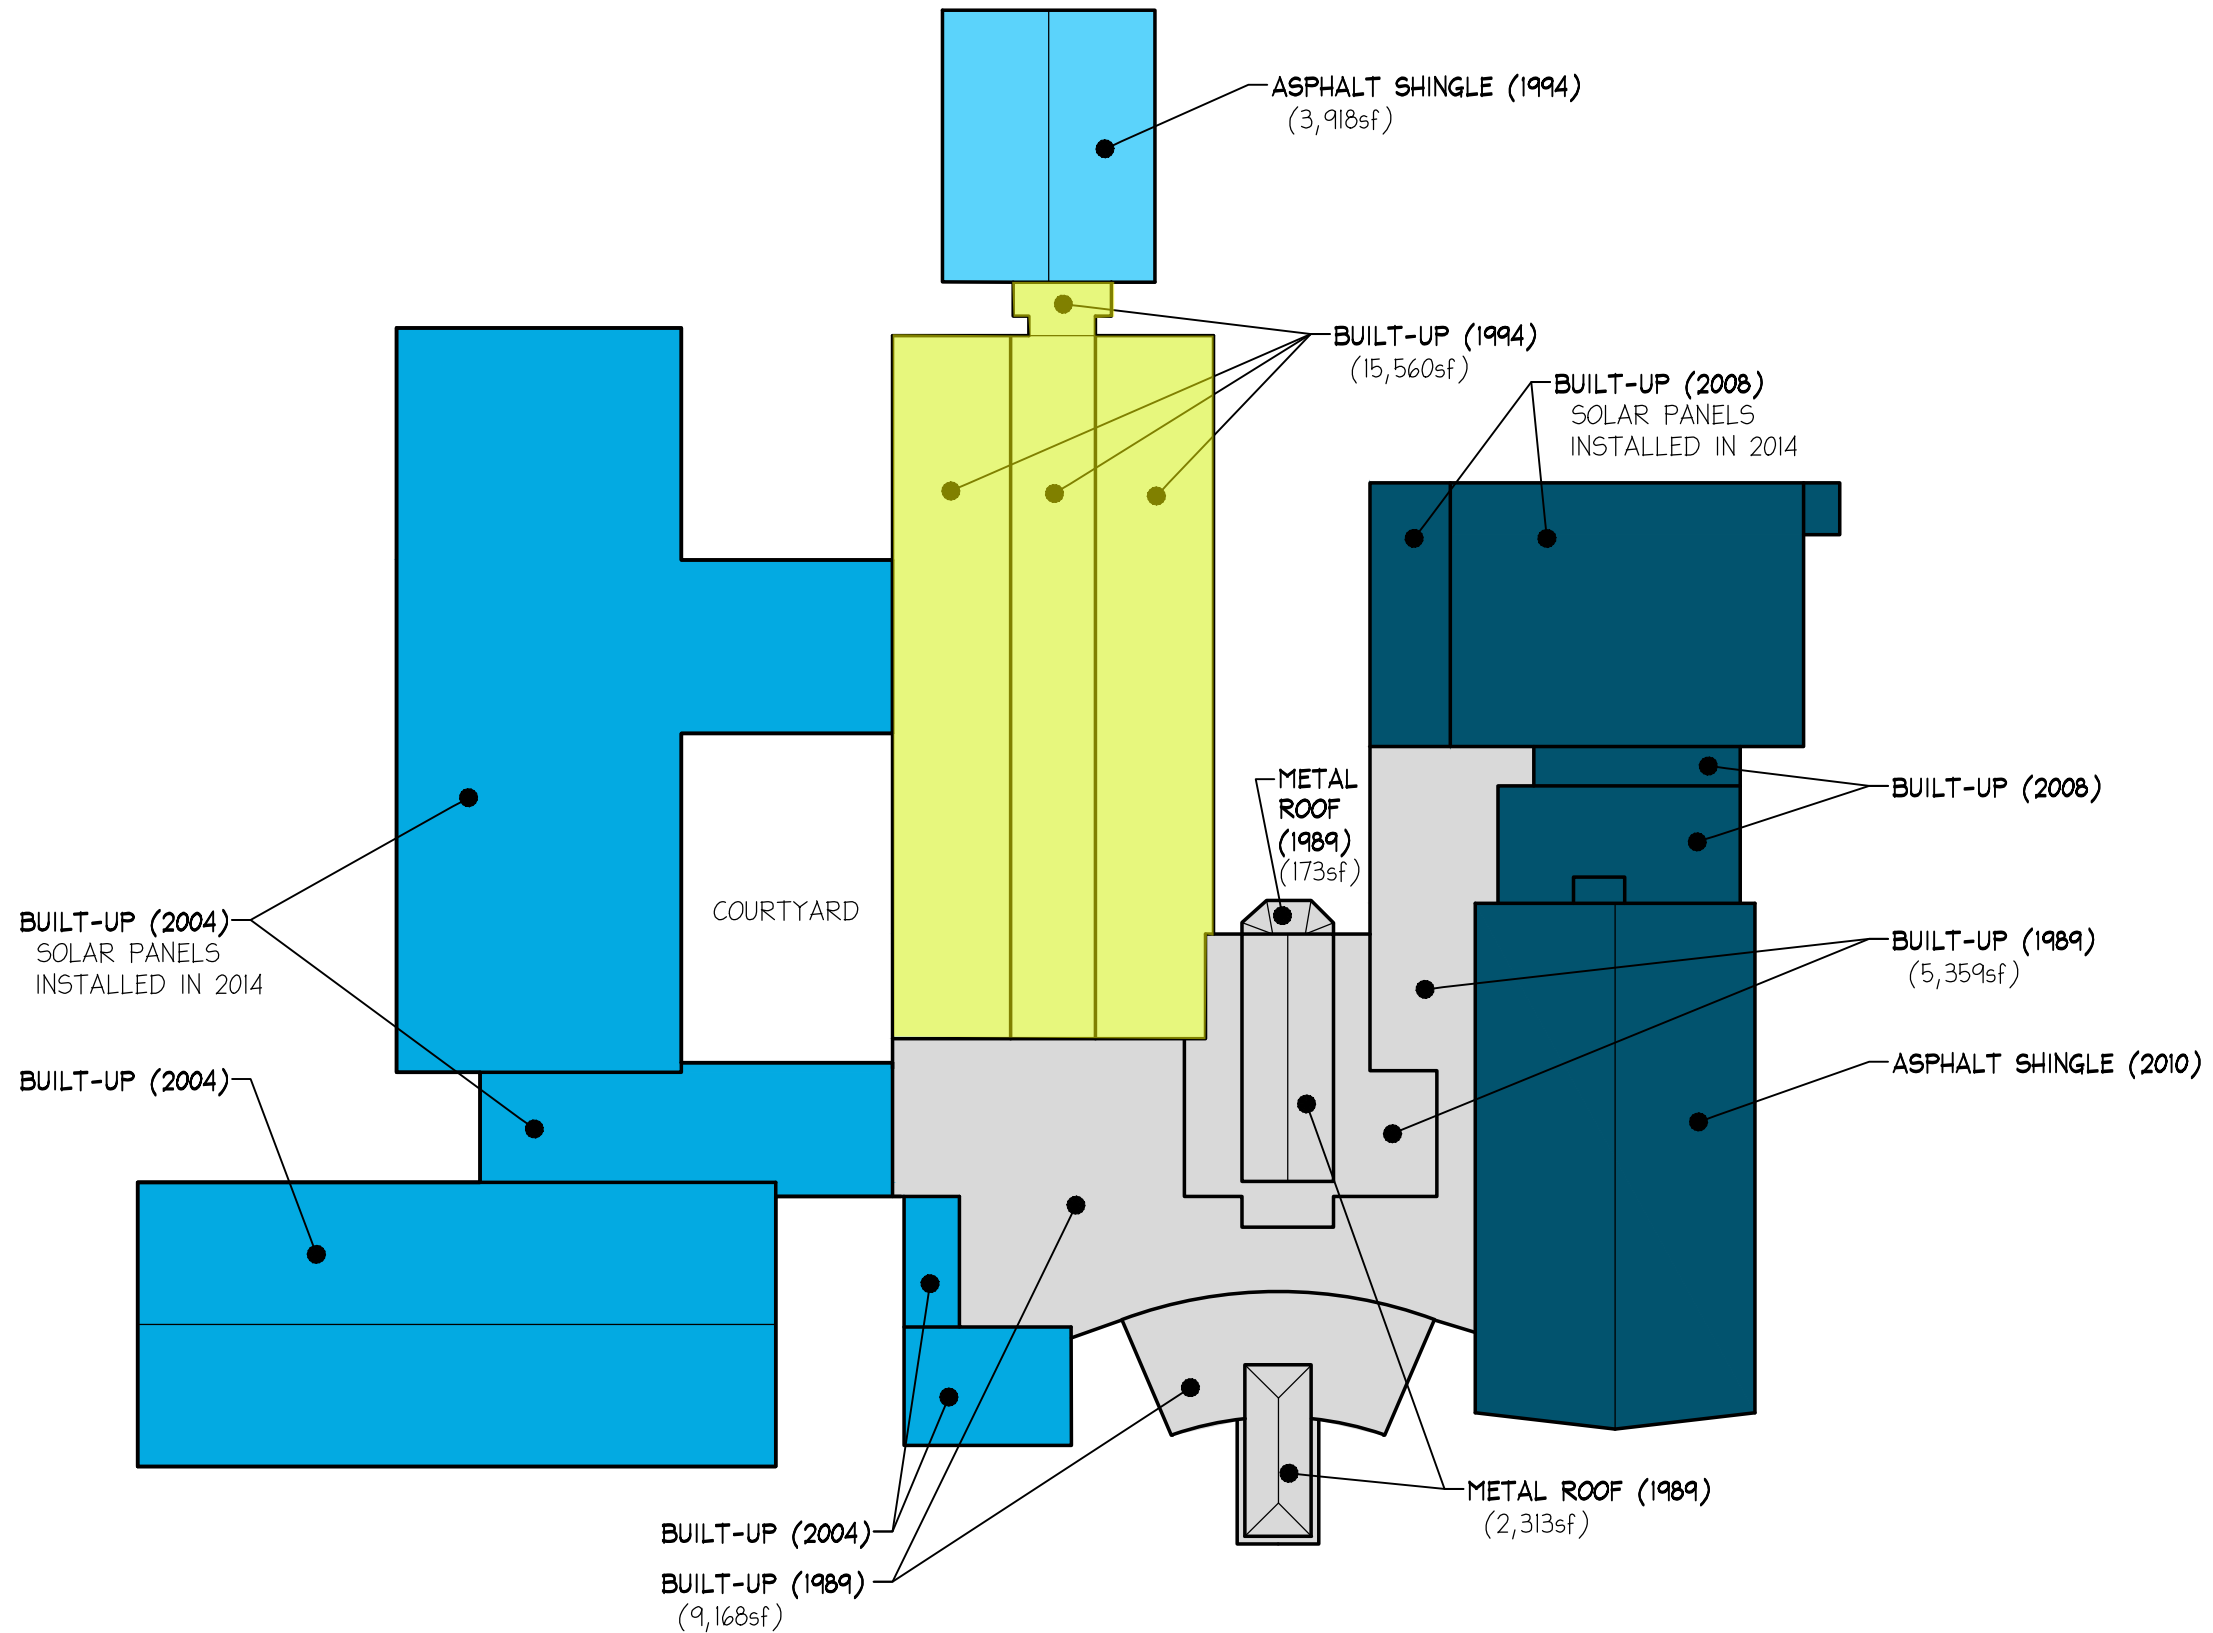

EXISTING ROOF PLANS FOR
**JARED ELIOT
 MIDDLE SCHOOL**
 CLINTON PUBLIC SCHOOLS
 CLINTON, CONNECTICUT
 69 FAIRY DELL ROAD

JJHI
 JACUNSKI HUMES
 ARCHITECTS, LLC
 15 MASSIRIO DRIVE
 SUITE 101
 BERLIN, CT 06037
 TEL 860-828-9221
 FAX 860-828-9223

**ROOF
 PLAN**

0' 10' 20' 30' 50'

1 ROOF PLAN
 SCALE: 1" = 50'

PROJ. NO. JHA1536	DRAWING NO. R-3
SCALE: AS NOTED	
DATE: 11/10/2015	