


Addenda: JSRP

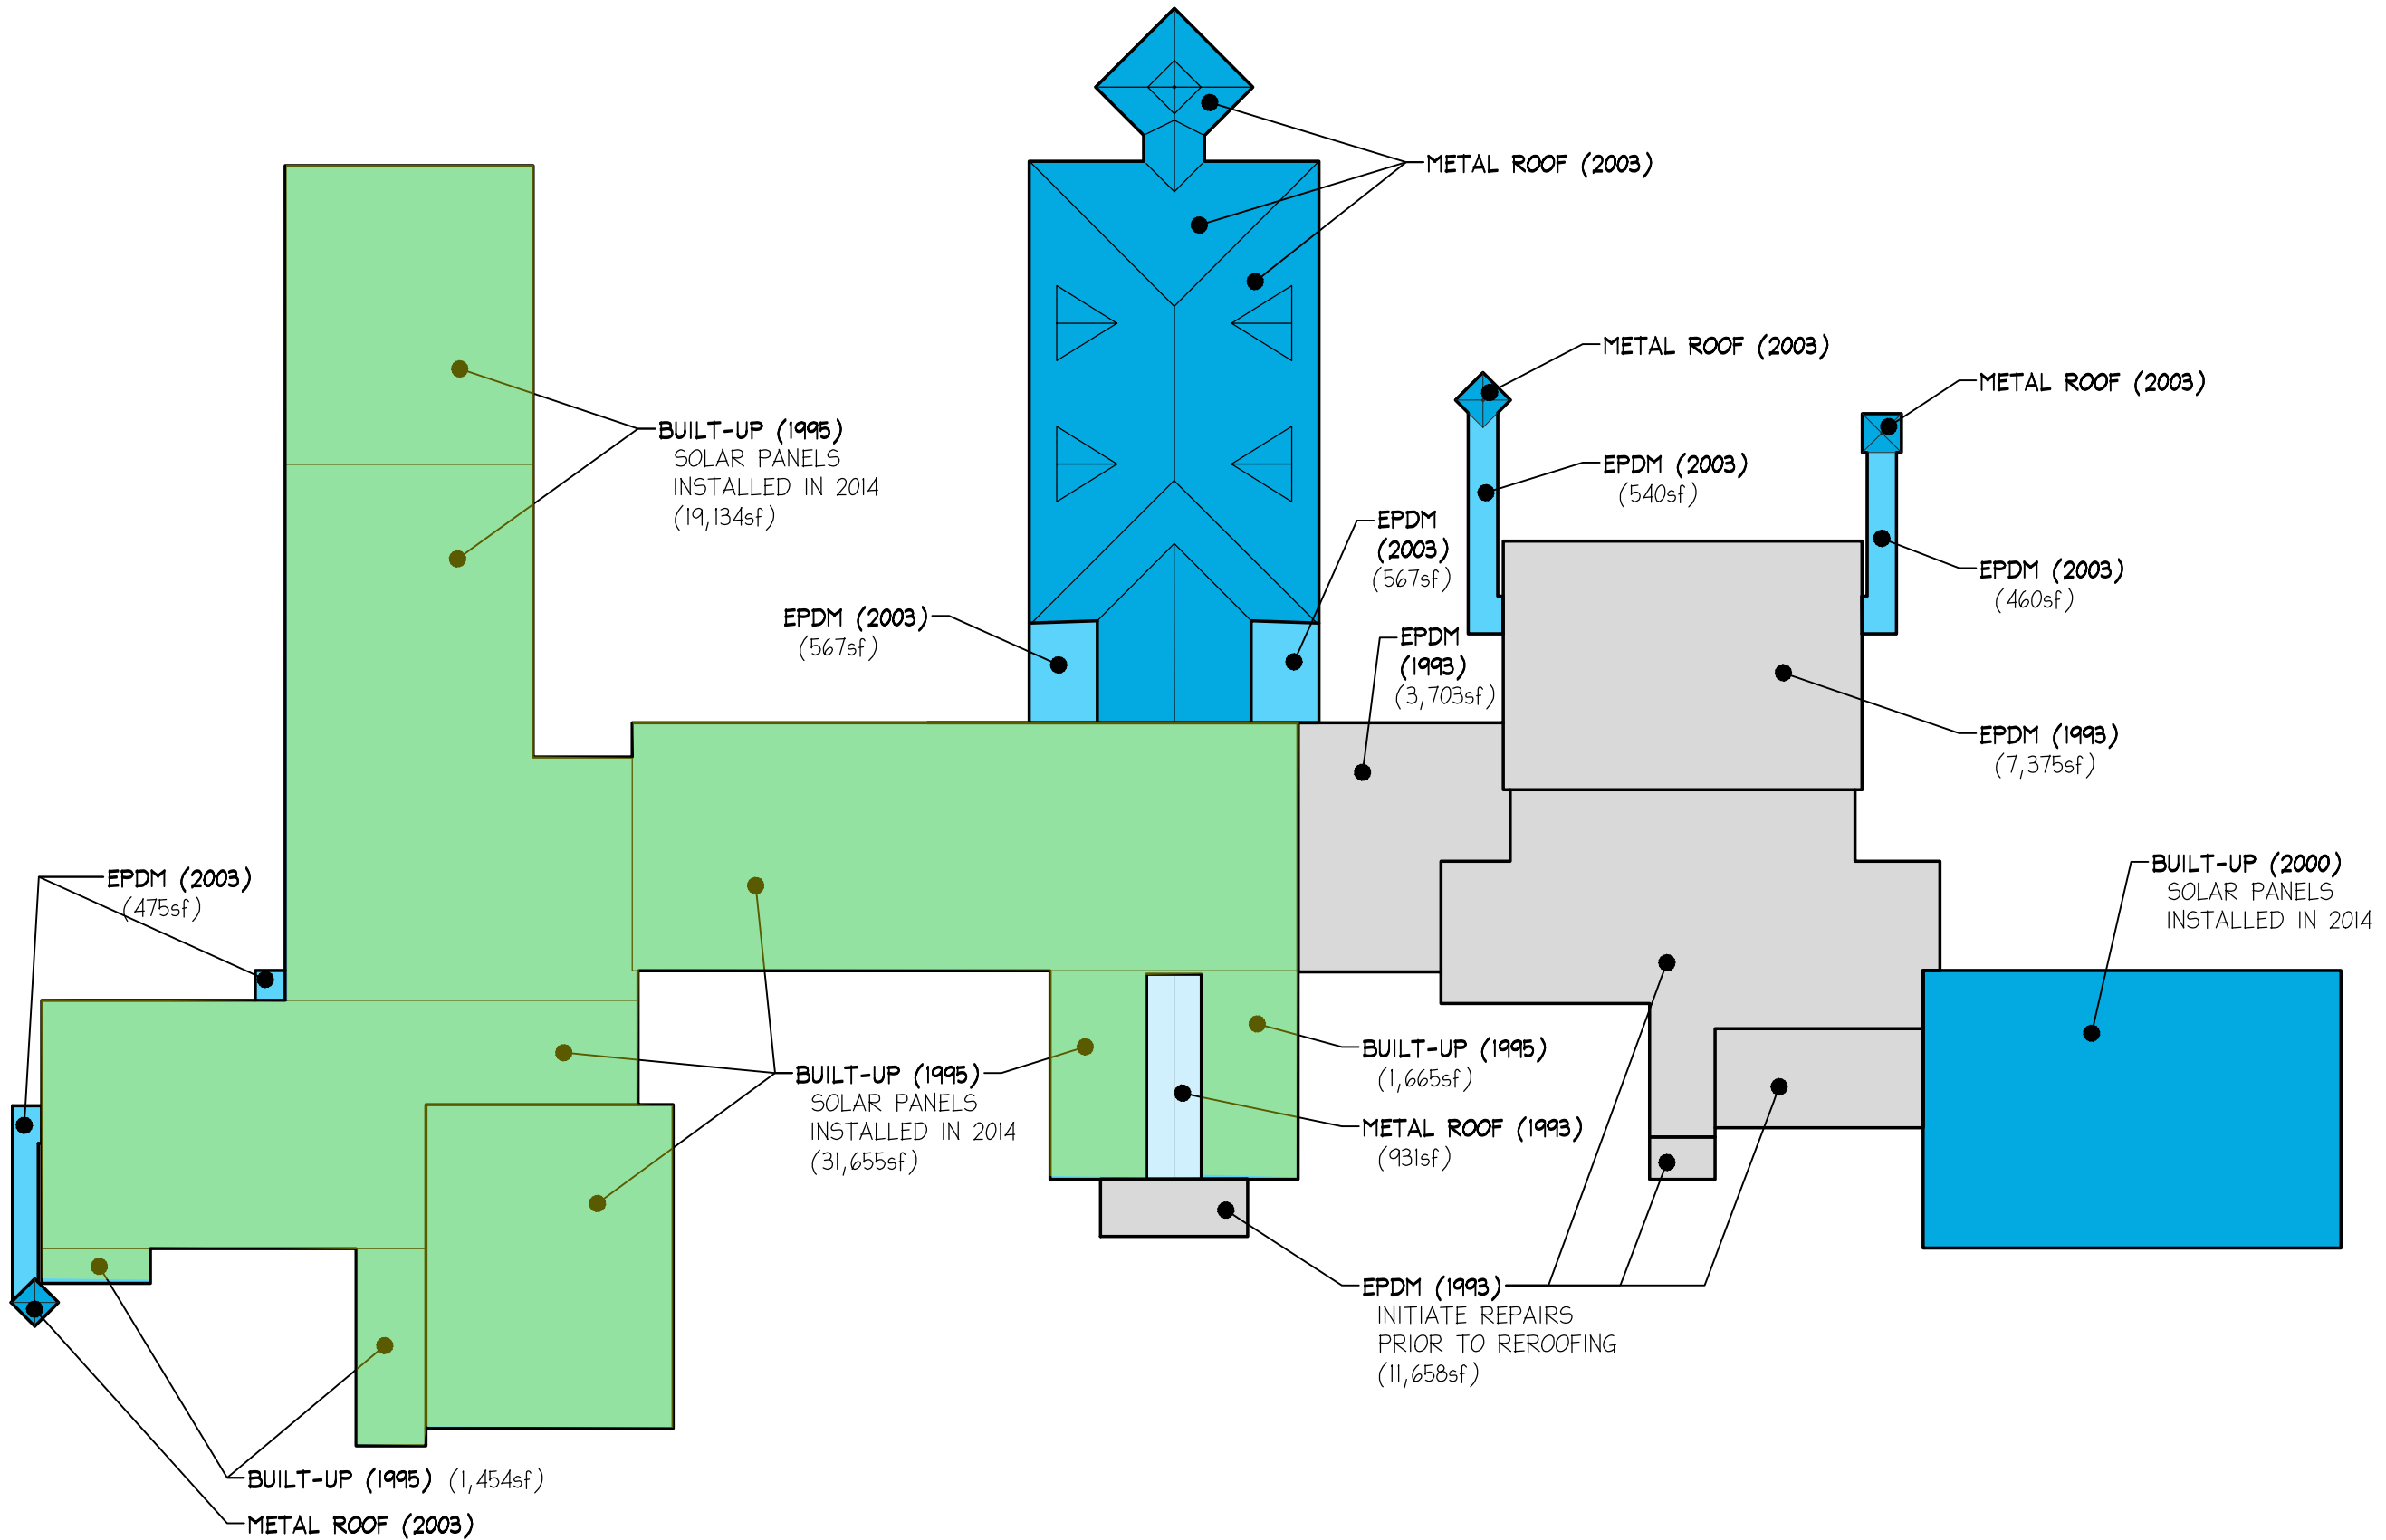

EXISTING ROOF PLANS FOR  
**LEWIN G. JOEL, Jr.**  
**ELEMENTARY SCHOOL**  
 CLINTON PUBLIC SCHOOLS  
 CLINTON, CONNECTICUT  
 137-A GLENWOOD ROAD

**JJHI**  
**JACUNSKI HUMES**  
**ARCHITECTS, LLC**  
 15 MASSIRIO DRIVE  
 SUITE 101  
 BERLIN, CT 06037  
 TEL 860-828-9221  
 FAX 860-828-9223

**ROOF PLAN**

PROJ. NO. JHAI536	DRAWING NO. <b>R-1</b>
SCALE: AS NOTED	
DATE: 11/10/2015	

