

## **TABLE OF CONTENTS OF SPECIAL PROVISIONS**

Note: This Table of Contents has been prepared for the convenience of those using this contract with the sole express purpose of locating quickly the information contained herein; and no claims shall arise due to omissions, additions, deletions, etc., as this Table of Contents shall not be considered part of the contract.

Table of Contents

STANDARD SPECIFICATIONS..... 3

CONTRACT TIME AND LIQUIDATED DAMAGES..... 3

NOTICE TO CONTRACTOR – PRE-BID QUESTIONS AND ANSWERS..... 6

NOTICE TO CONTRACTOR – FEDERAL WAGE DETERMINATIONS (Davis Bacon Act) ..... 7

NOTICE TO CONTRACTOR – USE OF STATE POLICE OFFICERS..... 8

NOTICE TO CONTRACTOR – ENVIRONMENTAL IN-STREAM RESTRICTION..... 9

NOTICE TO CONTRACTOR – EXISTING IMS ..... 10

NOTICE TO CONTRACTOR - SECTION 4.06 AND M.04 MIX ..... 11

DESIGNATION EQUIVALENCY AND PG BINDER EQUIVALENCY ..... 11

NOTICE TO CONTRACTOR – PENDING ENVIRONMENTAL PERMITS ..... 14

NOTICE TO CONTRACTOR - SALVAGE ..... 15

NOTICE TO CONTRACTOR - SUPERPAVE DESIGN LEVEL INFORMATION ..... 16

NOTICE TO CONTRACTOR – WORK WITHIN THE FLOODPLAIN ..... 17

SECTION 1.02 – PROPOSAL REQUIREMENTS AND CONDITIONS ..... 18

SECTION 1.07 – LEGAL RELATIONS AND RESPONSIBILITIES..... 19

SECTION 1.08 - PROSECUTION AND PROGRESS..... 20

SECTION 4.06 - BITUMINOUS CONCRETE ..... 23

SECTION M.04 - BITUMINOUS CONCRETE ..... 47

ON-THE-JOB TRAINING (OJT) WORKFORCE DEVELOPMENT PILOT: ..... 77

D.B.E. SUBCONTRACTORS AND MATERIAL SUPPLIERS OR MANUFACTURERS..... 81

ITEM #0204151A – HANDLING WATER..... 93

ITEM #0406287A - RUMBLE STRIPS - AUTOMATED ..... 96

ITEM #0406289A - REMOVAL OF RUMBLE STRIPS.....100

ITEM #0601097A - VARIABLE DEPTH PATCH .....103

ITEM #0602910A - DRILLING HOLES AND GROUTING DOWELS.....106

ITEM #0651312A – REPAIR EXISTING CULVERT(ESTIMATED COST) .....108

ITEM #0651645A – CENTRIFUGALLY CAST CEMENTITIOUS LINING.....112

ITEM #0653100A – CLEAN EXISTING CULVERT - 12” TO 42” DIAMETER.....118

ITEM #0815091A – REMOVAL OF BITUMINOUS CONCRETE LIP.....119

CURBING.....119

ITEM # 0917010A – REPAIR GUIDERAIL.....120

ITEM #0950040A – CONSERVATION SEEDING FOR SLOPES .....122

ITEM #0950043A - WETLAND GRASS ESTABLISHMENT .....124

ITEM #0952051A – CONTROL AND REMOVAL OF INVASIVE VEGETATION .....127

ITEM #0969060A - CONSTRUCTION FIELD OFFICE, SMALL.....132

ITEM #0971001A – MAINTENANCE AND PROTECTION OF TRAFFIC.....140

ITEM #1001001A – TRENCHING AND BACKFILLING .....160

ITEM #1131002A - REMOTE CONTROLLED CHANGEABLE MESSAGE SIGN .....163

ITEM #1210101A – 4” (100 mm) WHITE EPOXY RESIN PAVEMENT MARKINGS .....166

ITEM #1210102A – 4” (100 mm) YELLOW EPOXY RESIN PAVEMENT MARKINGS .....166

ITEM #1210103A – 6” (150 mm) WHITE EPOXY RESIN PAVEMENT MARKINGS .....166

PERMITS AND/OR SUPPLEMENTAL TO FORM 816 AND REQUIRED PROVISIONS.....169

DECEMBER 16, 2015  
FEDERAL AID PROJECT NO. 0952(117)  
STATE PROJECT NO. 0059-0163

**CULVERT REHABILITATION STRUCTURE NO. 06682**  
**ON I-95 AT SPINNING MILL BROOK**

Town of Guilford  
Federal Aid Project No. 0952(117)

**STANDARD SPECIFICATIONS**

The State of Connecticut, Department of Transportation, Standard Specifications for Roads, Bridges and Incidental Construction, Form 816, 2004, as revised by the Supplemental Specifications dated July 2015 (otherwise referred to collectively as "ConnDOT Form 816") is hereby made part of this contract, as modified by the Special Provisions contained herein. . The State of Connecticut Department of Transportation's "Construction Contract Bidding and Award Manual" ("Manual"), May 14, 2010 edition or latest issue, is hereby made part of this contract. If the provisions of this Manual conflict with provisions of other Department documents (not including statutes or regulations), the provisions of the Manual will govern. The Manual is available upon request from the Transportation Manager of Contracts. The Special Provisions relate in particular to the Culvert Rehabilitation Structure No. 06682 on I-95 at Spinning Mill Brook in the Town of Guilford.

**CONTRACT TIME AND LIQUIDATED DAMAGES**

In order to minimize the hazard, cost and inconvenience to the traveling public, pollution of the environment and the detriment to the business area, it is necessary to limit the time of construction work, which interferes with traffic as specified in Article 1.08.04 of the Special Provisions.

There will be two assessments for liquidated damages and they will be addressed in the following manner:

1. For this contract, an assessment per day for liquidated damages, at a rate of One Thousand Seven Hundred Dollars (\$1,700.00) per day shall be applied to each calendar day the work runs in excess of the Two Hundred Six (206) allowed calendar days for the contract.
2. For this contract, an assessment per hour for liquidated damages shall be applied to each hour, or any portion thereof, in which the Contractor interferes with normal

traffic operations during the restricted hours given in Article 1.08.04 of the Special Provisions. The liquidated damages shall be as shown in the following tables entitled "Liquidated Damages Per Hour" for each hour, or any portion thereof, in which the Contractor interferes with normal traffic operations during the restricted hours.

For the purpose of administering this contract, normal traffic operations are considered interfered with when:

1. Any portion of the travel lanes or shoulders is occupied by any personnel, equipment, materials, or supplies including signs.
2. The transition between the planes of pavement surfaces is at a rate of one inch in less than fifteen feet longitudinally.

**LIQUIDATED DAMAGES PER HOUR**

Route 95 NORTHBOUND 2 Lane Section	
If Working Periods Extends Into	1 Lane Closure
1st Hour of Restrictive Period	\$ 500
2 <sup>nd</sup> Hour of Restrictive Period	\$ 2,000
3rd Hour or any Subsequent Hour of Restrictive Period	\$ 6,000
Route 95 SOUTHBOUND 2 Lane Section	
If Working Periods Extends Into	1 Lane Closure
1st Hour of Restrictive Period	\$15,000
2nd Hour of Restrictive Period	\$ 50,000
3rd Hour or any Subsequent Hour of Restrictive Period	\$ 70,000

The above liquidated damages apply to those hours shown on the Limitation of Operations charts designated with a “2” or “E”.

For those hours on the Limitation of Operations charts designated with a "2", the liquidated damages shown above for "1 Lane Closure" shall apply when only one lane is open to traffic.

For each hour shown on the Limitation of Operations charts designated with an “E”, liquidated damages of \$500 shall apply for each hour, or part thereof, if all available shoulder widths are not available to traffic.

Liquidated damages in the amount of \$500 shall apply for each hour, or part thereof, that the Contractor interferes with existing traffic operations on any ramps or turning roadways during the non-allowable hours.

## **NOTICE TO CONTRACTOR – PRE-BID QUESTIONS AND ANSWERS**

Questions pertaining to DOT advertised construction projects must be presented through the CTDOT Pre-Bid Q and A Website. The Department cannot guarantee that all questions will be answered prior to the bid date. **PLEASE NOTE - at 12:01 am, the day before the bid, the subject project(s) being bid will be removed from the Q and A Website, Projects Advertised Section, at which time questions can no longer be submitted through the Q and A Website. At this time, the Q and A for those projects will be considered final, unless otherwise stated and/or the bid is postponed to a future date and time to allow for further questions and answers to be posted.**

If a question needs to be asked the day before the bid date, please contact the Contracts Unit staff and email your question to [dotcontracts@ct.gov](mailto:dotcontracts@ct.gov) immediately.

Contractors must identify their company name, contact person, contact email address and phone number when asking a question. The email address and phone number will not be made public.

The questions and answers (if any) located on the Q and A Website are hereby made part of the bid/contract solicitation documents (located on the State Contracting Portal), and resulting contract for the subject project(s). It is the bidder's responsibility to monitor, review, and become familiar with the questions and answers, as with all bid requirements and contract documents, prior to bidding. By signing the bid proposal and resulting contract, the bidder acknowledges receipt of, and agrees to the incorporation of the final list of Q and A, into the contract document.

Contractors will not be permitted to file a future claim based on lack of receipt, or knowledge of the questions and answers associated with a project. All bidding requirements and project information, including but not limited to contract plans, specifications, addenda, Q and A, Notice to Contractors, etc., are made public on the State Contracting Portal and/or the CTDOT website.

GENERAL

**NOTICE TO CONTRACTOR – FEDERAL WAGE DETERMINATIONS (Davis Bacon Act)**

The following Federal Wage Determinations are applicable to this Federal- Aid contract and are hereby incorporated by reference. During the bid advertisement period, it is the bidder’s responsibility to obtain the latest Federal wage rates from the US Department of Labor website, as may be revised 10 days prior to bid opening. Any revisions posted 10 days prior to the bid opening shall be the wage determinations assigned to this contract.

Check Applicable WD# (DOT Use Only)	WD#	Construction Type	Counties
XXXX	CT1	Highway	Fairfield, Litchfield, Middlesex, New Haven, Tolland, Windham
	CT2	Highway	New London
	CT3	Highway	Hartford
	CT5	Heavy Dredging (Hopper Dredging)	Fairfield, Middlesex, New Haven, New London
	CT6	Heavy Dredging	Statewide
	CT13	Heavy	Fairfield
	CT14	Heavy	Hartford
	CT15	Heavy	Middlesex, Tolland
	CT16	Heavy	New Haven
	CT17	Heavy	New London
	CT26	Heavy	Litchfield, Windham
	CT18	Building	Litchfield
	CT19	Building	Windham
	CT20	Building	Fairfield
	CT21	Building	Hartford
	CT22	Building	Middlesex
	CT23	Building	New Haven
	CT24	Building	New London
	CT25	Building	Tolland
	CT4	Residential	Litchfield, Windham
	CT7	Residential	Fairfield
	CT8	Residential	Hartford
	CT9	Residential	Middlesex
	CT10	Residential	New Haven
	CT11	Residential	New London
	CT12	Residential	Tolland

The Federal wage rates (Davis-Bacon Act) applicable to this Contract shall be the Federal wage rates that are current on the US Department of Labor website (<http://www.wdol.gov/dba.aspx>) as may be revised 10 days prior to bid opening. The Department will no longer physically include revised Federal wage rates in the bid documents or as part of addenda documents. These applicable Federal wage rates will be incorporated in the final contract document executed by both parties.

If a conflict exists between the Federal and State wage rates, the higher rate shall govern.

To obtain the latest Federal wage rates, go to the US Department of Labor website (link above). Under Davis-Bacon Act, choose “Selecting DBA WDs” and follow the instruction to search the latest wage rates for the State, County and Construction Type.

**NOTICE TO CONTRACTOR – USE OF STATE POLICE OFFICERS**

The Department will reimburse services of State Police Officers as a direct payment to the Department of Emergency Services and Public Protection. Payment for State Police Officers utilized by the Contractor for its convenience, not approved by the Engineer, is the responsibility of the Contractor. No separate payment item for State Police Officers is included in this contract.

Any costs associated with coordination and scheduling of State Police Officers will be included under the cost of Item No. 0971001A – Maintenance and Protection of Traffic.

**NOTICE TO CONTRACTOR – ENVIRONMENTAL IN-STREAM  
RESTRICTION**

The Department of Environmental and Energy Protection Fisheries Division has placed a time of year restriction. No unconfined in-stream restriction work will be allowed between June 1 to September 30.

## **NOTICE TO CONTRACTOR – EXISTING IMS**

The Contractor is herein made aware of existing Incident Management System (IMS) conduit and appurtenances located on I-95 in the vicinity of the project area.

The Contractor will be responsible for locating, verifying the location of and protecting all IMS below and above the ground. Prior to the start of construction, the Contractor shall contact “Call Before You Dig” and all utility within the towns along the project corridor. The Contractor shall also contact Robert Kennedy (860-594-3458) or James Gannon (203-673-7373) of ConnDOT Highway Operations at to mark out IMS conduit and appurtenances.

In areas adjacent to existing incident management system equipment, the Contractor is required to hand excavate. Any damage caused to the IMS conduit/equipment will be the responsibility of the Contractor, and will be replaced by the Contractor at the Contractor’s expense, as directed by the Engineer. Mark out of the IMS will not relieve the Contractor of responsibility for repair of damage caused by the Contractor or the Contractor’s sub-contractors.

**NOTICE TO CONTRACTOR - SECTION 4.06 AND M.04 MIX  
DESIGNATION EQUIVALENCY AND PG BINDER EQUIVALENCY**

Sections 4.06 and M.04 have been replaced in their entirety with the Special Provisions included as part of this contract. These Special Provisions reflect changes in mix designations for various types of hot-mix asphalt (HMA) and include the removal of mixes designed and governed by the Marshall Mix Design method. The following table is to be used to associate mix designations noted on the plans with those in the contract specifications and related documents. Mix designations on each row are equivalent and refer to a single mix, which shall be subject to the requirements of the Section 4.06 and M.04 Special Provisions for the Official Mix Designation in the leftmost column of the corresponding row in the table.

**Mix Designation Equivalency Table**

<b>Official Mix Designation</b>	<b>Equivalent Mix Designation (a)</b>	<b>Equivalent Mix Designation (b)</b>
(c)	Superpave 1.5 inch	Superpave 37.5 mm
<b>HMA S1</b>	Superpave 1.0 inch	Superpave 25.0 mm
<b>HMA S0.5</b>	Superpave 0.5 inch	Superpave 12.5 mm
<b>HMA S0.375</b>	Superpave 0.375 inch	Superpave 9.5 mm
<b>HMA S0.25</b>	Superpave 0.25 inch	Superpave 6.25 mm
(c)	Superpave #4	Superpave #4
<b>HMA S0.5 (d)</b>	Bituminous Concrete Class 1 (e)	Bituminous Concrete Class 1 (e)
<b>HMA S0.375 (d)</b>	Bituminous Concrete Class 2 where it is specified in lifts 1.25 or thicker (e)	Bituminous Concrete Class 2 where it is specified in lifts 1.25 or thicker (e)
<b>HMA S0.25 (d)</b>	Bituminous Concrete Class 2 where it is specified in lifts 1.0 inches to less than 1.25 inches (e); Bituminous Concrete Class 12 (e)	Bituminous Concrete Class 2 where it is specified in lifts 1.0 inches to less than 1.25 inches (e); Bituminous Concrete Class 12 (e)
<b>HMA S1 (d)</b>	Bituminous Concrete Class 4 (e)	Bituminous Concrete Class 4 (e)
<b>Curb Mix</b>	Bituminous Concrete Class 3	Bituminous Concrete Class 3

**Notes**

**(a)** This mix designation is generally included with projects where the English measurement system is used. The mix designation may contain both the English measurement system designation and the SI (metric) measurement system designation, one of which would be in parenthesis.

**(b)** This mix designation is generally included with projects where the SI (metric) measurement system is used. The mix designation may contain both the English measurement system designation and the SI measurement system designation, one of which would be in parenthesis.

**(c)** This mix is no longer in use except by contract-specific Special Provision; if this mix is called for in the Plans but no such Special Provision is included for this contract a suitable substitute must be approved by the Engineer.

**(d)** Unless approved by the Engineer, the Superpave Design Level for the Official Mix Designation bituminous concrete replacing a Marshall mix called for in the plans or other contract documents shall be Design Level 2 for mixes used on mainline or shoulders of state-maintained roadways and Design Level 1 elsewhere, including but not limited to driveways or sidewalks.

**(e)** All mixes designed under the Marshall mix-design method are no longer covered by the 4.06 Special Provision. Wherever they appear in Contract plans and documents they shall be substituted by the "Official Mix Designation" in the same row of the Mix Designation Equivalency Table. Unless approved by the Engineer, the Superpave Design Level shall be Level 1.

**PG Binder Designation Equivalency Table**

<b>Official Binder Designation</b>	<b>Equivalent Binder Designation</b>	<b>Use</b>
PG 64S-22	PG 64-22	Hot-Mix Asphalt (HMA S* pay items and pay items using HMA S* materials)(a),(b)
PG 64E-22	PG 76-22	Polymer-Modified Asphalt (PMA S* pay items and pay items using HMA S* materials)(a),(b)

**Notes**

- (a) Use the Mix Designation Equivalency Table above to identify the Official Mix Designation for materials using the Marshall mix design method, i.e. “Bituminous Concrete Class \*.”
- (b) Refer to the NTC – Superpave Design Level for the Superpave Design Level to use for each mix on a project. The PG Binder Designation Equivalency Table can be used to obtain the Official Binder Designation for each mix identified in the NTC – Superpave Design Level.

## **NOTICE TO CONTRACTOR – PENDING ENVIRONMENTAL PERMITS**

The Contractor is hereby notified that the following regulatory agency permits have been submitted and have yet to be approved:

- Department of Energy and Environmental Protection – **Floodplain Management Certification** – submitted on July 29, 2015
- Department of Energy and Environmental Protection – **PGP Addendum (401)** – submitted on July 29, 2015
- U.S. Army Corps of Engineer – **Category II General Permit** submitted on July 28, 2015
- Department of Energy and Environmental Protection – **Inland Wetlands & Watercourse General Permit** – anticipated to be submitted on March 2016.

As a result, the Contractor is further advised that the award of the Contract could be delayed pending the receipt of the permits approval and that any special conditions associated with the approval may be made a part of the contract.

## **NOTICE TO CONTRACTOR - SALVAGE**

The following items have been determined to be salvageable:

Metal Beam Rail:

- 1) Metal Beam Rail Elements (MBR Elements) 12'-6". MBR Elements must be single lengths only with all hardware removed by wrench, not by torch. MBR Elements must be bundled using double metal bands, with 25 pieces per bundle.
- 2) Metal Beam Rail Posts (MBR Posts). MBR Posts must be in good condition and have the brackets still attached. The bundles shall be stacked at the Stores location.
  - The Contractor will deliver the material to the local Stores Facility. The Contractor should contact the Facility at (203) 466-5332 at least forty eight (48) hours prior to delivery between the hours of 8:00 a.m. and 3:00 p.m., Monday through Friday.

To be considered salvageable, the above items must be in good condition as determined by the Engineer. Prior to removing and stockpiling the material, the Contractor shall obtain the Engineer's approval as to the item's salvable value.

The Contractor shall exercise reasonable care in the removal, dismantling, transportation and unloading of the salvageable materials, and shall be responsible for any unnecessary damage caused by his actions.

Salvaged items shall be delivered, unloaded, and stacked at the Stores location by the Contractor according to directions given by Stores personnel.

The Contractor will not receive payment for this work. The cost for removal, dismantling, transporting and unloading of salvageable materials shall be included in the overall cost of this project.

**NOTICE TO CONTRACTOR - SUPERPAVE DESIGN LEVEL INFORMATION**

Hot-Mix Asphalt (HMA) and Polymer-Modified Asphalt (PMA) constructed according to the Superpave mix-design system are required to attain a Superpave Design Level and are required to use a Performance Graded (PG) binder. The Superpave Design Levels required for this project are listed in Table 1. The required PG binder is indicated for each mix with an “X” in the appropriate box in Table 1.

**TABLE 1 – Superpave Design Level and Performance Graded (PG) Binder**

Mix Designation	PG Binder		I – 95	Route	Route	Route	Route
	PG 64S-22	PG 64E-22	Design Level				
HMA S0.25	-	-	-	-	-	-	-
HMA S0.375	X	-	2	-	-	-	-
HMA S0.5	-	-	-	-	-	-	-
HMA S1	-	-	-	-	-	-	-
PMA S0.25	-	-	-	-	-	-	-
PMA S0.375	-	-	-	-	-	-	-
PMA S0.5	-	-	-	-	-	-	-
PMA S1	-	-	-	-	-	-	-

Note: Please note that PMA mix designations typically use PG 64E-22 and HMA mix designations use PG 64S-22

## **NOTICE TO CONTRACTOR – WORK WITHIN THE FLOODPLAIN**

The 100 year floodplain areas are identified in the plans. The gore area on I-95 Southbound between exit and entrance ramp 57 is within a 100 year floodplain. No long term storage of construction equipment or material shall occur within the flood plain unless such equipment or material is not subject to major flood damage, or is anchored, restrained, or enclosed to prevent it from floating away or is removed prior to flooding.

Additional requirements regarding working in the floodplain can be found in the Flood Contingency Plan of the Flood Management Certification permit application.

**SECTION 1.02 – PROPOSAL REQUIREMENTS AND CONDITIONS**

**Article 1.02.04 – Examination of Plans, Specifications, Special Provisions and Site of Work:**

*Replace the third sentence of the last paragraph with:*

The Department cannot ensure a response to inquiries received later than ten (10) days prior to the original scheduled opening of the related bid.

## **SECTION 1.07 – LEGAL RELATIONS AND RESPONSIBILITIES**

### **Article 1.07.11 Opening of Section of project to Traffic or Occupancy:**

*Add the following sentence to the last paragraph;*

“In cases in which guiderail is damaged by the traveling public, repair or replacement will be reimbursable as contained elsewhere herein.”

## **SECTION 1.08 - PROSECUTION AND PROGRESS**

### **Article 1.08.04 - Limitation of Operations - Add the following:**

In order to provide for traffic operations as outlined in the Special Provision "Maintenance and Protection of Traffic," the Contractor will not be permitted to perform any work which will interfere with the described traffic operations on all project roadways as follows:

#### **Route I-95**

On the following State observed Legal Holidays:

New Year's Day  
Good Friday, Easter\*  
Memorial Day  
Independence Day  
Labor Day  
Thanksgiving Day\*\*  
Christmas Day

The following restrictions also apply:

On the day before and the day after any of the above Legal Holidays.

On the Friday, Saturday, and Sunday immediately preceding any of the above Holidays celebrated on a Monday.

On the Saturday, Sunday, and Monday immediately following any of the above Holidays celebrated on a Friday.

\* From 6:00 a.m. the Thursday before the Holiday to 8:00 p.m. the Monday after the Holiday.

\*\* From 6:00 a.m. the Wednesday before the Holiday to 8:00 p.m. the Monday after the Holiday.

#### During all other times

The Contractor shall maintain and protect traffic as shown on the accompanying "Limitation of Operations" charts, which dictate the minimum number of lanes that must remain open for each day of the week.

**Limitation of Operations Chart  
Minimum Number of Lanes to Remain Open**

Route: 95 NB Location: Exit 57 – Guilford Number of Through Lanes: 2								Route: 95 SB Location: Exit 57 – Guilford Number of Through Lanes: 2							
Hour Beginning	Mon	Tue	Wed	Thu	Fri	Sat	Sun	Hour Beginning	Mon	Tue	Wed	Thu	Fri	Sat	Sun
Mid	1	1	1	1	1	1	1	Mid	1	1	1	1	1	1	1
1 AM	1	1	1	1	1	1	1	1 AM	1	1	1	1	1	1	1
2 AM	1	1	1	1	1	1	1	2 AM	1	1	1	1	1	1	1
3 AM	1	1	1	1	1	1	1	3 AM	1	1	1	1	1	1	1
4 AM	1	1	1	1	1	1	1	4 AM	1	1	1	1	1	1	1
5 AM	1	1	1	1	1	1	1	5 AM	1	1	1	1	1	1	1
6 AM	E	E	E	E	E	1	1	6 AM	E	E	E	E	E	1	1
7 AM	E	E	E	E	E	2	1	7 AM	E	E	E	E	E	1	1
8 AM	E	E	E	E	E	2	1	8 AM	E	E	E	E	E	2	1
9 AM	2	2	2	2	2	2	2	9 AM	2	2	2	2	2	2	2
10 AM	2	2	2	2	2	2	2	10 AM	2	2	2	2	2	2	2
11 AM	2	2	2	2	2	2	2	11 AM	2	2	2	2	2	2	2
Noon	2	2	2	2	2	2	2	Noon	2	2	2	2	2	2	2
1 PM	2	2	2	2	2	2	2	1 PM	2	2	2	2	2	2	2
2 PM	2	2	2	2	2	2	2	2 PM	2	2	2	2	2	2	2
3 PM	E	E	E	E	E	2	2	3 PM	E	E	E	E	E	2	2
4 PM	E	E	E	E	E	2	2	4 PM	E	E	E	E	E	2	2
5 PM	E	E	E	E	E	2	2	5 PM	E	E	E	E	E	2	2
6 PM	2	2	2	2	2	2	2	6 PM	2	2	2	2	2	2	2
7 PM	2	2	2	2	2	2	2	7 PM	2	2	2	2	2	2	2
8 PM	1	1	1	2	2	1	1	8 PM	1	1	1	1	2	2	2
9 PM	1	1	1	2	2	1	1	9 PM	1	1	1	1	1	2	1
10 PM	1	1	1	1	1	1	1	10 PM	1	1	1	1	1	1	1
11 PM	1	1	1	1	1	1	1	11 PM	1	1	1	1	1	1	1

**On Holidays and within Holiday Periods, all Hours shall be ‘E.’**

**‘E’ = maintain existing traffic operations = all available travel lanes, including exit only lanes, climbing lanes and all available shoulder widths shall be open to traffic during this period**

**I-95 Ramps and Turning Roadways**

Monday through Friday between 6:00 a.m. and 9:00 a.m. & between 3:00 p.m. and 6:00 p.m.

**All Other Roadways**

Monday through Friday between 6:00 a.m. and 9:00 a.m. & between 3:00 p.m. and 6:00 p.m.

**Additional Lane Closure Restrictions**

It is anticipated that work on adjacent projects will be ongoing simultaneously with this project. The Contractor shall be aware of those projects and anticipate that coordination will be required to maintain proper traffic flow at all times on all project roadways, in a manner consistent with these specifications and acceptable to the Engineer.

The Contractor will not be allowed to perform any work that will interfere with traffic operations on a roadway when traffic operations are being restricted on that same roadway, unless there is at least a one mile clear area length where the entire roadway is open to traffic or the closures have been coordinated and are acceptable to the Engineer. The one mile clear area length shall be measured from the end of the first work area to the beginning of the signing pattern for the next work area.

## **SECTION 4.06 - BITUMINOUS CONCRETE**

Section 4.06 is being deleted in its entirety and replaced with the following:

### **4.06.01—Description**

### **4.06.02—Materials**

### **4.06.03—Construction Methods**

### **4.06.04—Method of Measurement**

### **4.06.05—Basis of Payment**

**4.06.01—Description:** Work under this section shall include the production, delivery and placement of a non-segregated, smooth and dense bituminous concrete mixture brought to proper grade and cross section. This section shall also include the method and construction of longitudinal joints. The Contractor shall furnish ConnDOT with a Quality Control Plan (QCP) as described in Article 4.06.03.

The terms listed below as used in this specification are defined as:

Bituminous Concrete: A concrete material that uses a bituminous material (typically asphalt) as the binding agent and stone and sand as the principal aggregate components. Bituminous concrete may also contain any of a number of additives engineered to modify specific properties and/or behavior of the concrete material. For the purposes of this Specification, references to bituminous concrete apply to all of its sub-categories, for instance those defined on the basis of production and placement temperatures, such as hot-mix asphalt (HMA) or warm-mix asphalt (WMA), or those defined on the basis of composition, such as those containing polymer-modified asphalt (PMA).

Course: A lift or multiple lifts comprised of the same bituminous concrete mixture placed as part of the pavement structure.

Density Lot: All material placed in a single lift and as defined in Article 4.06.03.

Disintegration: Wearing away or fragmentation of the pavement. Disintegration will be evident in the following forms: Polishing, weathering-oxidizing, scaling, spalling, raveling, potholes or loss of material.

Dispute Resolution: A procedure used to resolve conflicts resulting from discrepancies between the Engineer and the Contractor's density results that may affect payment.

Hot Mix Asphalt (HMA): A bituminous concrete mixture typically produced at 325°F.

Lift: An application of a bituminous concrete mixture placed and compacted to a specified thickness in a single paver pass.

Polymer Modified Asphalt (PMA): A bituminous concrete mixture containing a polymer modified asphalt binder in accordance with contract specifications. All PMA mixtures shall incorporate a qualified warm mix technology.

Production Lot: All material placed during a continuous daily paving operation.

Quality Assurance (QA): All those planned and systematic actions necessary to provide confidence that a product or facility will perform as designed.

Quality Control (QC): The sum total of activities performed by the vendor (Producer, Manufacturer, and Contractor) to ensure that a product meets contract specification requirements.

Superpave: A bituminous concrete mix design used in mixtures designated as “S\*” Where “S” indicates Superpave and \* indicates the sieve related to the nominal maximum aggregate size of the mix.

Segregation: A non-uniform distribution of a bituminous concrete mixture in terms of gradation, temperature, or volumetric properties.

Warm Mix Asphalt (WMA): A bituminous concrete mixture that can be produced and placed at reduced temperatures than HMA using a qualified additive or technology.

**4.06.02—Materials:** All materials shall conform to the requirements of Section M.04.

**1. Materials Supply:** The bituminous concrete mixture must be from one source of supply and originate from one Plant unless authorized by the Engineer. Bituminous Concrete plant QCP requirements are defined in Section M.04.

**2. Recycled Materials:** Reclaimed Asphalt Pavement (RAP), Crushed Recycled Container Glass (CRCG), Recycled Asphalt Shingles (RAS), or crumb rubber (CR) from recycled tires may be incorporated in bituminous concrete mixtures in accordance with Section M.04 and Project Specifications. CRCG and RAS shall not be used in the surface course.

**4.06.03—Construction Methods:**

**1. Material Documentation:** All vendors producing bituminous concrete must have their truck-weighing scales, storage scales, and mixing plant automated to provide a detailed ticket.

Delivery tickets shall include the following information:

- a. State of Connecticut printed on ticket.
- b. Name of producer, identification of plant, and specific storage bin (silo) if used.
- c. Date and time of day.

- d. Mixture Designation; Mix type and level Curb mixtures for machine-placed curbing must state "curb mix only".
- e. If RAP is used, the plant printouts shall include the RAP dry weight, percentage and daily moisture content.
- f. If RAS is used, the plant printouts shall include the RAS dry weight and percentage daily moisture content.
- g. The delivery ticket for all mixes produced with Warm Mix Technology must indicate the additive name, and the injection rate (water or additive) incorporated at the HMA plant. The delivery ticket for all mixes produced with pre-blended WMA additive must indicate the name of the WMA Technology.
- h. Net weight of mixture loaded into truck (When RAP and/or RAS is used the moisture content shall be excluded from mixture net weight).
- i. Gross weight (Either equal to the net weight plus the tare weight or the loaded scale weight).
- j. Tare weight of truck – Daily scale weight.
- k. Project number, purchase order number, name of Contractor (if Contractor other than Producer).
- l. Truck number for specific identification of truck.
- m. Individual aggregate, Recycled Materials, and virgin asphalt high/target/low weights. For drum plants and silo loadings, the plant printouts shall be produced at 5 minute intervals maintained by the vendor for a period of three years after the completion of the project.
- n. For every mixture designation the running daily total delivered and sequential load number.

The net weight of mixture loaded into the truck must be equal to the cumulative measured weight of its components.

The Contractor must notify the Engineer immediately if, during the production day, there is a malfunction of the weighing or recording system in the automated plant or truck-weighing scales. Manually written tickets containing all required information will be allowed for one hour, but for no longer, provided that each load is weighed on State-approved scales. At the Engineer's sole discretion, trucks may be approved to leave the plant if a State inspector is present to monitor weighing. If such a malfunction is not fixed within forty-eight hours, mixture will not be approved to leave the plant until the system is fixed to the Engineer's satisfaction. No damages will be considered should the State be unable to provide an inspector at the plant.

The State reserves the right to have an inspector present to monitor batching and /or weighing operations.

**2. Transportation of Mixture:** Trucks with loads of bituminous concrete being delivered to State projects must not exceed the statutory or permitted load limits referred to as gross vehicle weight (GVW). The Contractor shall furnish a list of all vehicles and allowable weights transporting mixture.

The State reserves the right to check the gross and tare weight of any delivery truck. A variation of 0.4 percent or less in the gross or tare weight shown on the delivery ticket and the certified scale weight shall be considered evidence that the weight shown on the delivery ticket is correct. If the gross or tare weight varies from that shown on the delivery ticket by more than 0.4 percent, the Engineer will recalculate the net weight. The Contractor shall take action to correct discrepancy to the satisfaction of the Engineer.

If a truck delivers mixture to the project and the ticket indicates that the truck is overweight, the load will not be rejected but a "Measured Weight Adjustment" will be taken in accordance with Article 4.06.04.

The mixture shall be transported from the mixing plant in trucks that have previously been cleaned of all foreign material and that have no gaps through which mixture might inadvertently escape. The Contractor shall take care in loading trucks uniformly so that segregation is minimized. Loaded trucks shall be tightly covered with waterproof covers acceptable to the Engineer. Mesh covers are prohibited. The front and rear of the cover must be fastened to minimize air infiltration. The Contractor shall assure that all trucks are in conformance with this specification. Trucks found not to be in conformance shall not be allowed to be loaded until re-inspected to the satisfaction of the Engineer.

Truck body coating and cleaning agents must not have a deleterious effect on the transported mixture. The use of solvents or fuel oil, in any concentration, is strictly prohibited for the coating of the inside of truck bodies. When acceptable coating or agents are applied, truck bodies shall be raised immediately prior to loading to remove any excess agent in an environmentally acceptable manner.

**3. Paving Equipment:** The Contractor shall have the necessary paving and compaction equipment at the project site to perform the work. All equipment shall be in good working order and any equipment that is worn, defective or inadequate for performance of the work shall be repaired or replaced by the Contractor to the satisfaction of the Engineer. During the paving operation, the use of solvents or fuel oil, in any concentration, is strictly prohibited as a release agent or cleaner on any paving equipment (i.e., rollers, pavers, transfer devices, etc.).

Refueling of equipment is prohibited in any location on the paving project where fuel might come in contact with bituminous concrete mixtures already placed or to be placed. Solvents for use in cleaning mechanical equipment or hand tools shall be stored clear of areas paved or to be paved. Before any such equipment and tools are cleaned, they shall be moved off the paved or to be paved area; and they shall not be returned for use until after they have been allowed to dry.

Pavers: Each paver shall have a receiving hopper with sufficient capacity to provide for a uniform spreading operation and a distribution system that places the mix uniformly, without segregation. The paver shall be equipped with and use a vibratory screed system with heaters or burners. The screed system shall be capable of producing a finished surface of the required evenness and texture without tearing, shoving, or gouging the mixture. Pavers with extendible

screed units as part of the system shall have auger extensions and tunnel extenders as necessary. Automatic screed controls for grade and slope shall be used at all times unless otherwise authorized by the Engineer. The controls shall automatically adjust the screed to compensate for irregularities in the preceding course or existing base. The controls shall maintain the proper transverse slope and be readily adjustable, and shall operate from a fixed or moving reference such as a grade wire or floating beam.

Rollers: All rollers shall be self-propelled and designed for compaction of bituminous concrete. Rollers types shall include steel-wheeled, pneumatic or a combination thereof and may be capable of operating in a static or dynamic mode. Rollers that operate in a dynamic mode shall have drums that use a vibratory or oscillatory system or combination of. The vibratory system achieves compaction through vertical amplitude forces. Rollers with this system shall be equipped with indicators that provide the operator with amplitude, frequency and speed settings/readouts to measure the impacts per foot during the compaction process. The oscillatory system achieves compaction through horizontal shear forces. Rollers with this system shall be equipped with frequency indicators. Rollers can operate in the dynamic mode using the oscillatory system on concrete structures such as bridges and catch basins if at the lowest frequency setting.

Pneumatic tire rollers shall be self-propelled and equipped with wide-tread compaction tires capable of exerting an average contact pressure from 60 to 90 pounds per square inch uniformly over the surface, adjusting ballast and tire inflation pressure as required. The Contractor shall furnish evidence regarding tire size; pressure and loading to confirm that the proper contact pressure is being developed and that the loading and contact pressure is uniform for all wheels.

Lighting: For paving operations, which will be performed during hours of darkness, the paving equipment shall be equipped with lighting fixtures as described below, or with approved lighting fixtures of equivalent light output characteristics. Lighting shall maximize the illumination on each task and minimize glare to passing traffic. The Contractor shall provide generators on rollers and pavers of the type, size, and wattage, to adequately furnish electric power to operate the specified lighting equipment. The lighting options and minimum number of fixtures are listed in Tables 4.06-1 and 4.06-2:

**TABLE 4.06-1: Paver Lighting**

<b>Option</b>	<b>Fixture Configuration</b>	<b>Fixture Quantity</b>	<b>Requirement</b>
1	Type A	3	Mount over screed area
	Type B (narrow) or Type C (spot)	2	Aim to auger and guideline
	Type B (wide) or Type C (flood)	2	Aim 25 feet behind paving machine
2	Type D Balloon	2	Mount over screed area

**TABLE 4.06-2: Roller Lighting**

<b>Option</b>	<b>Fixture Configuration*</b>	<b>Fixture Quantity</b>	<b>Requirement</b>
1	Type B (wide)	2	Aim 50 feet in front of and behind roller
	Type B (narrow)	2	Aim 100 feet in front of and behind roller
2	Type C (flood)	2	Aim 50 feet in front of and behind roller
	Type C (spot)	2	Aim 100 feet in front of and behind roller
3	Type D Balloon	1	Mount above the roller

\*All fixtures shall be mounted above the roller.

Type A: Fluorescent fixture shall be heavy-duty industrial type. Each fixture shall have a minimum output of 8,000 lumens. The fixtures shall be mounted horizontally, and be designed for continuous row installation.

Type B: Each floodlight fixture shall have a minimum output of 18,000 lumens.

Type C: Each fixture shall have a minimum output of 19,000 lumens.

Type D: Balloon light: Each balloon light fixture shall have a minimum output of 50,000 lumens, and emit light equally in all directions.

Material Transfer Vehicle (MTV): A MTV shall be used when placing a bituminous concrete surface course as indicated in the contract documents. A surface course is defined as the total thickness of the same bituminous concrete mix that extends up to and includes the final wearing surface whether it is placed in a single or multiple lifts, and regardless of any time delays between lifts.

The MTV must be a self-propelled vehicle specifically designed for the purpose of delivering the bituminous concrete mixture from the delivery truck to the paver. The MTV must continuously remix the bituminous concrete mixture throughout the placement process.

The use of a MTV will be subject to the requirements stated in Article 1.07.05- Load Restrictions. The Engineer may limit the use of the vehicle if it is determined that the use of the MTV may damage highway components, utilities, or bridges. The Contractor shall submit to the Engineer at time of pre-construction the following information:

- The make and model of the MTV to be used.
- The individual axle weights and axle spacing for each separate piece of paving equipment (haul vehicle, MTV and paver).
- A working drawing showing the axle spacing in combination with all three pieces of equipment that will comprise the paving echelon.

**4. Test Section:** The Engineer may require the Contractor to place a test section whenever the requirements of this specification or Section M.04 are not met.

The Contractor shall submit the quantity of mixture to be placed and the location of the test section for review and acceptance by the Engineer. The equipment used in the construction of a passing test section shall be used throughout production.

If a test section fails to meet specifications, the Contractor shall stop production, make necessary adjustments to the job mix formula, plant operations, or procedures for placement and compaction. The Contractor shall construct test sections, as allowed by the Engineer, until all the required specifications are met. All test sections shall also be subject to removal as set forth in Article 1.06.04.

**5. Transitions for Roadway Surface:** Transitions shall be formed at any point on the roadway where the pavement surface deviates, vertically, from the uniform longitudinal profile as specified on the plans. Whether formed by milling or by bituminous concrete mixture, all transition lengths shall conform to the criteria below unless otherwise specified.

Permanent Transitions: A permanent transition is defined as any transition that remains as a permanent part of the work. All permanent transitions, leading and trailing ends shall meet the following length requirements:

- a) Posted speed limit is greater than 35 MPH: 30 feet per inch of vertical change (thickness)
- b) Posted speed limit is 35 MPH or less: 15 feet per inch of vertical change (thickness).
- c) Bridge Overpass and underpass transition length will be 75 feet either
  - (1) Before and after the bridge expansion joint, or
  - (2) Before or after the parapet face of the overpass.

In areas where it is impractical to use the above described permanent transition lengths the use of a shorter permanent transition length may be permitted when approved by the Engineer.

Temporary Transitions: A temporary transition is defined as a transition that does not remain a permanent part of the work. All temporary transitions shall meet the following length requirements:

- a) Posted speed limit is greater than 50 MPH
  - (1) Leading Transitions = 15 feet per inch of vertical change (thickness)
  - (2) Trailing Transitions = 6 feet per inch of vertical change (thickness)
- b) Posted speed limit is 40, 45, or 50 MPH
  - (1) Leading and Trailing = 4 feet per inch of vertical change (thickness)
- c) Posted speed limit is 35 MPH or less
  - (1) Leading and Trailing = 3 feet per inch of vertical change (thickness)

**Note:** Any temporary transition to be in-place over the winter shutdown period or during extended periods of inactivity (more than 14 calendar days) shall conform to the greater than 50 MPH requirements shown above.

**6. Spreading and Finishing of Mixture:** Prior to the placement of the bituminous concrete, the underlying base course shall be brought to the plan grade and cross section within the allowable tolerance. Immediately before placing the mixture, the area to be surfaced shall be cleaned by sweeping or by other means acceptable to the Engineer. The bituminous concrete mixture shall not be placed whenever the surface is wet or frozen. The Engineer will verify the mix temperature by means of a probe or infrared type of thermometer. A probe type thermometer, verified by the Department on an annual basis, must be used in order to reject a load of mixture based on temperatures outside the range stated in the placement QCP.

Placement: The bituminous concrete mixture shall be placed and compacted to provide a smooth, dense surface with a uniform texture and no segregation at the specified thickness and dimensions indicated in the plans and specifications.

When unforeseen weather conditions prevent further placement of the mix, the Engineer is not obligated to accept or place the bituminous concrete mixture that is in transit from the plant.

In advance of paving, traffic control requirements shall be set up daily, maintained throughout placement, and shall not be removed until all associated work including density testing is completed.

The Contractor shall inspect the newly placed pavement for defects in the mixture or placement before rolling is started. Any deviation from standard crown or section shall be immediately remedied by placing additional mixture or removing surplus mixture. Such defects shall be corrected to the satisfaction of the Engineer.

Where it is impractical due to physical limitations to operate the paving equipment, the Engineer may permit the use of other methods or equipment. Where hand spreading is permitted, the mixture shall be placed by means of suitable shovels and other tools, and in a uniformly loose layer at a thickness that will result in a completed pavement meeting the designed grade and elevation.

Placement Tolerances: Each lift of bituminous concrete placed at a uniform specified thickness shall meet the following requirements for thickness and area. Any pavement exceeding these limits shall be subject to an adjustment or removal. Lift tolerances will not relieve the Contractor from meeting the final designed grade. Lifts of specified non-uniform thickness, i.e. wedge or shim course, shall not be subject to thickness and area adjustments.

- a) Thickness- Where the total thickness of the lift of mixture exceeds that shown on the plans beyond the tolerances shown in Table 4.06-3, the longitudinal limits of such variation including locations and intervals of the measurements will be documented by the Engineer for use in calculating an adjustment in accordance with Article 4.06.04.

**TABLE 4.06-3: Thickness Tolerances**

<b>Mixture Designation</b>	<b>Lift Tolerance</b>
S1	+/- 3/8 inch
S0.25, S0.375, S0.5	+/- 1/4 inch

Where the thickness of the lift of mixture is less than that shown on the plans beyond the tolerances shown in Table 4.06-3, the Contractor, with the approval of the Engineer, shall take corrective action in accordance with this specification.

- b) Area- Where the width of the lift exceeds that shown on the plans by more than the specified thickness of each lift, the longitudinal limits of such variation including locations and intervals of the measurements will be documented by the Engineer for use in calculating the adjustment in Article 4.06.04.
- c) Delivered Weight of Mixture - When the delivery ticket shows that the truck exceeds the allowable gross weight for the vehicle type the quantity of tons representing the overweight amount will be documented by the Engineer for use in calculating an adjustment in accordance with Article 4.06.04.

Transverse Joints: All transverse joints shall be formed by saw-cutting a sufficient distance back from the previous run, existing bituminous concrete pavement or bituminous concrete driveways to expose the full thickness of the lift. A brush of tack coat shall be used on any cold joint immediately prior to additional bituminous concrete mixture being placed.

Tack Coat Application: Immediately before application, the area to be tacked shall be cleaned by sweeping or by other means acceptable to the Engineer. A thin uniform coating of tack coat shall be applied to the pavement immediately before overlaying and be allowed sufficient time to break (set) prior to any paving equipment or haul vehicles driving on it. All surfaces in contact with the bituminous concrete that have been in place longer than 3 calendar days shall have an application of tack coat. The tack coat shall be applied by a non-gravity pressurized spray system that results in uniform overlapping coverage at an application rate of 0.03 to 0.05 gallons per square yard for a non-milled surface and an application rate of 0.05 to 0.07 gallons per square yard for a milled surface. For areas where both milled and un-milled surfaces occur, the tack coat shall be an application rate of 0.03 to 0.05 gallons per square yard. The Engineer must approve the equipment and the method of measurement prior to use. The material for tack coat shall not be heated in excess of 160°F and shall not be further diluted.

Compaction: The Contractor shall compact the mixture to meet the density requirements as stated in Article 4.06.03 and eliminate all roller marks without displacement, shoving, cracking, or aggregate breakage.

When placing a lift with a specified thickness less than one and one-half (1 1/2) inches, or a wedge course, the Contractor shall provide a minimum rolling pattern as determined by the development of a compaction curve. The procedure to be used shall be documented in the Contractor's QCP for placement and demonstrated on the first day of placement.

The use of the vibratory system on concrete structures is prohibited. When approved by the Engineer, the Contractor may operate a roller using an oscillatory system at the lowest frequency setting.

If the Engineer determines that the use of compaction equipment in the dynamic mode may damage highway components, utilities, or adjacent property, the Contractor shall provide alternate compaction equipment. The Engineer may allow the Contractor to operate rollers in the dynamic mode using the oscillatory system at the lowest frequency setting.

Rollers operating in the dynamic mode shall be shut off when changing directions.


These allowances will not relieve the Contractor from meeting pavement compaction requirements.

Surface Requirements: The pavement surface of any lift shall meet the following requirements for smoothness and uniformity. Any irregularity of the surface exceeding these requirements shall be corrected by the Contractor.

- a) Smoothness- Each lift of the surface course shall not vary more than  $\frac{1}{4}$  inch from a Contractor-supplied 10 foot straightedge. For all other lifts of bituminous concrete, the tolerance shall be  $\frac{3}{8}$  inch. Such tolerance will apply to all paved areas.
- b) Uniformity- The paved surface of the mat and joints shall not exhibit segregation, rutting, cracking, disintegration, flushing or vary in composition as determined by the Engineer.

**7. Longitudinal Joint Construction Methods:** The Contractor shall use Method I- Notched Wedge Joint (see Figure 4.06-1) when constructing longitudinal joints where lift thicknesses are between  $1\frac{1}{2}$  and 3 inches, except for S1mixes. Method II Butt Joint (see Figure 4.06-2) shall be used for lifts less than  $1\frac{1}{2}$  inches or greater than 3 inches, and S1mixes. During placement of multiple lifts of bituminous concrete, the longitudinal joint shall be constructed in such a manner that it is located at least 6 inches from the joint in the lift immediately below. The joint in the final lift shall be at the centerline or at lane lines. Each longitudinal joint shall maintain a consistent offset from the centerline of the roadway along its entire length. The difference in elevation between the two faces of any completed longitudinal joint shall not exceed  $\frac{1}{4}$  of an inch in any location.

**Method I - Notched Wedge Joint:**

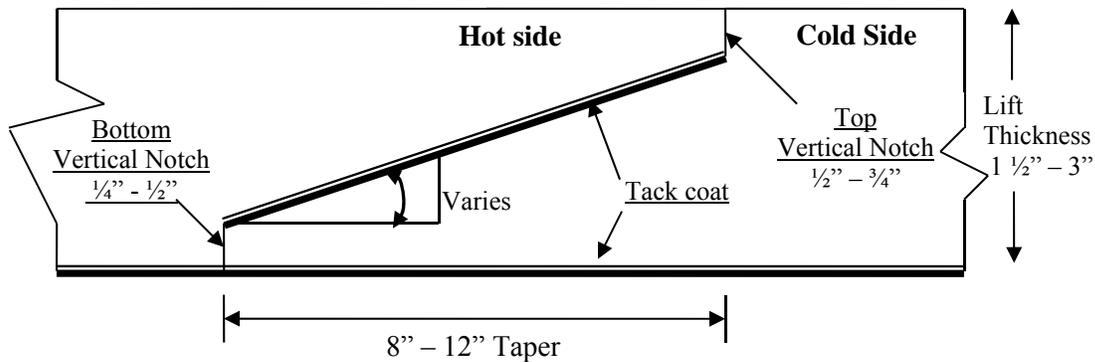

**FIGURE 4.06-1: Notched Wedge Joint**

A notched wedge joint shall be constructed as shown in Figure 4.06-1 using a device that is attached to the paver screed and is capable of independently adjusting the top and bottom vertical notches. The device shall have an integrated vibratory system.

The taper portion of the wedge joint must be placed over the longitudinal joint in the lift immediately below. The top vertical notch must be located at the centerline or lane line in the final lift. The requirement for paving full width "curb to curb" as described in Method II may be waived if addressed in the QC plan and approved by the Engineer.

The taper portion of the wedge joint shall be evenly compacted using equipment other than the paver or notch wedge joint device.

The taper portion of the wedge joint shall not be exposed to traffic for more than 5 calendar days.


The pavement surface under the wedge joint must have an application of tack coat material. Prior to placing the completing pass (hot side), an application of tack coat must be applied to the exposed surface of the tapered section; regardless of time elapsed between paver passes. The in-place time allowance described in Sub article 4.06.03-7 does not apply to joint construction.

Any exposed wedge joint must be located to allow for the free draining of water from the road surface.

The Engineer reserves the right to define the paving limits when using a wedge joint that will be exposed to traffic.

If Method I, Notched Wedge Joint cannot be used on lifts between 1.5 and 3 inches, Method III Butt Joint may be substituted according to the requirements below for "Method III – Butt Joint with Hot Pour Rubberized Asphalt Treatment."

**Method II - Butt Joint:**

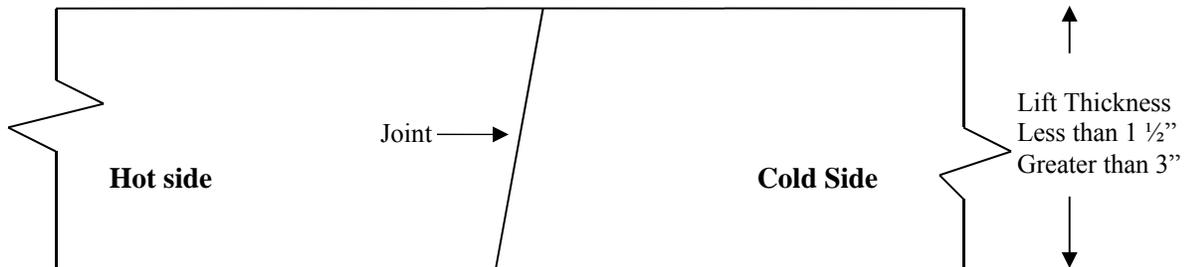


**FIGURE 4.06-2: Butt Joint**

When adjoining passes are placed, the Contractor shall utilize equipment that creates a near vertical edge (refer to Figure 4.06-2). The completing pass (hot side) shall have sufficient mixture so that the compacted thickness is not less than the previous pass (cold side). The end gate on the paver should be set so there is an overlap onto the cold side of the joint.

The Contractor shall not allow any butt joint to be incomplete at the end of a work shift unless otherwise allowed by the Engineer. When using this method, the Contractor is not allowed to leave a vertical edge exposed at the end of a work shift and must complete paving of the roadway full width “curb to curb.”

**Method III- Butt Joint with Hot Poured Rubberized Asphalt Treatment:** If Method I Wedge Joint cannot be used due to physical constraints in certain limited locations; the contractor may submit a request in writing for approval by the Engineer, to utilize Method III Butt Joint as a substitution in those locations. There shall be no additional measurement or payment made when the Method III Butt Joint is substituted for the Method I Notched Wedge Joint. When required by the contract or approved by the Engineer, Method III (see Figure 4.06-3) shall be used.

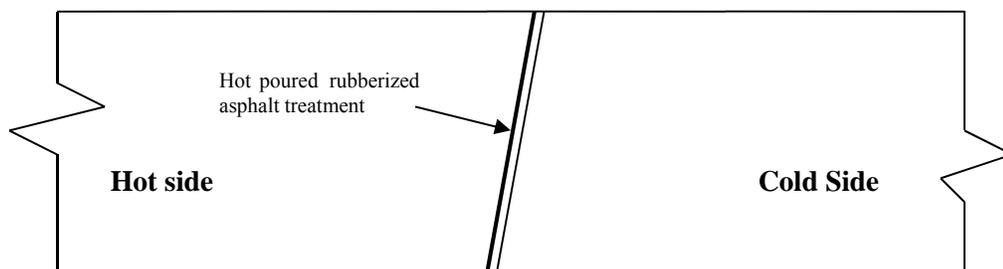

**FIGURE 4.06-3: Butt Joint with Hot Poured Rubberized Asphalt Treatment**

All of the requirements of Method II must be met with Method III. In addition, the longitudinal vertical edge must be treated with a rubberized joint seal material meeting the requirements of ASTM D 6690, Type 2. The joint sealant shall be placed on the face of the “cold side” of the butt joint as shown above prior to placing the “hot side” of the butt joint. The joint seal material

shall be applied in accordance with the manufacturer's recommendation so as to provide a uniform coverage and avoid excess bleeding onto the newly placed pavement.

**8. Contractor Quality Control (QC) Requirements:**

The Contractor shall be responsible for maintaining adequate quality control procedures throughout the production and placement operations. Therefore, the Contractor must ensure that the materials, mixture and work provided by Subcontractors, Suppliers and Producers also meet contract specification requirements.

This effort must be documented in Quality Control Plans and address the actions, inspection, or sampling and testing necessary to keep the production and placement operations in control, to determine when an operation has gone out of control and to respond to correct the situation in a timely fashion.

The Standard QCP for production shall consist of the quality control program specific to the production facility.

There are three components to the QCP for placement: a Standard QCP, a Project Summary Sheet that details project specific information, and if applicable a separate Extended Season Paving Plan as required in Section 9 "Temperature and Seasonal Requirements".

The Standard QCP for both production and placement shall be submitted to the Department for approval each calendar year and at a minimum of 30 days prior to production or placement.

Production or placement shall not occur until all QCP components have been approved by the Engineer.

Each QCP shall include the name and qualifications of a Quality Control Manager (QCM). The QCM shall be responsible for the administration of the QCP, and any modifications that may become necessary. The QCM shall have the ability to direct all Contractor personnel on the project during paving operations. All Contractor sampling, inspection and test reports shall be reviewed and signed by the QCM prior to submittal to the Engineer. The QCPs shall also include the name and qualifications of any outside testing laboratory performing any QC functions on behalf of the Contractor.

Approval of the QCP does not relieve the Contractor of its responsibility to comply with the project specifications. The Contractor may modify the QCPs as work progresses and must document the changes in writing prior to resuming operations. These changes include but are not limited to changes in quality control procedures or personnel. The Department reserves the right to deny significant changes to the QCPs.

QCP for Production: Refer to Section M.04.03-1.

QCP for Placement: The Standard QCP, Project Summary Sheet, and Extended Season Paving Plan shall conform to the format provided by the Engineer. The format is available at [http://www.ct.gov/dot/lib/dot/documents/dconstruction/pat/qcp\\_outline\\_hma\\_placement.pdf](http://www.ct.gov/dot/lib/dot/documents/dconstruction/pat/qcp_outline_hma_placement.pdf).

The Contractor shall perform all quality control sampling and testing, provide inspection, and exercise management control to ensure that bituminous concrete placement conforms to the requirements as outlined in its QCP during all phases of the work. The Contractor shall document these activities for each day of placement.

The Contractor shall submit complete field density testing and inspection records to the Engineer within 48 hours in a manner acceptable to the Engineer.

The Contractor may obtain one (1) mat core and one (1) joint core per day for process control, provided this process is detailed in the QCP. The results of these process control cores shall not be used to dispute the Department determinations from the acceptance cores. The Contractor shall submit the location of each process control core to the Engineer for approval prior to taking the core. The core holes shall be filled to the same requirements described in Sub article 4.06.03-10.

**9. Temperature and Seasonal Requirements:** Paving, including placement of temporary pavements, shall be divided into two seasons, “In-Season” and “Extended-Season”. In-Season paving occurs from May 1 – October 14, and Extended Season paving occurs from October 15- April 30. The following requirements shall apply unless otherwise authorized or directed by the Engineer:


- Bituminous concrete mixes shall not be placed when the air or sub base temperature is below 40°F regardless of the season.
- Should paving operations be scheduled during the Extended Season, the Contractor must submit an Extended Season Paving Plan for the project that addresses minimum delivered mix temperature considering WMA, PMA or other additives, maximum paver speed, enhanced rolling patterns and the method to balance mixture delivery and placement operations. Paving during Extended Season shall not commence until the Engineer has approved the plan.

**10. Density Testing of Bituminous Concrete Utilizing Core Samples:** This procedure describes the frequency and the method the Contractor shall use to obtain pavement cores for acceptance from the project.

Coring shall be performed on each lift specified to a thickness of one and one-half (1 ½) inches or more. All material placed in a lift shall be compacted to the degree specified in Tables 4.06-9 and 4.06-10. The density of each core will be determined using the production lot’s average maximum theoretical specific gravity (Gmm) established during the testing of the parent material at the plant. When there was no testing of the parent material or any Gmm exceeds the specified tolerances in the Department’s current QA Program for Materials, the Engineer will determine

the maximum theoretical density value to be used for density calculations. Bituminous concrete HMA S1 mixes are excluded from the longitudinal joint density requirements.

The Contractor shall extract cores (4 or 6 inch diameter for S0.25, S0.375 and S0.5 mixes, 6 inch diameter for S1.0 mixtures -wet sawed) from sampling locations determined by the Engineer. The Engineer must witness the extraction and labeling of cores, as well as the filling of the core holes. The cores shall be labeled by the Contractor with the project number, lot number, and sub-lot number on the top surface of the core. When labeling the core lot number, include whether the core is from a mat lot or joint lot by using an “M” for a mat core and “J” for a joint core. For example, a core from the first sub-lot of the first mat lot shall be labeled with “Lot M1 – 1”. The first number refers to the lot and the second number refers to the sub-lot. Refer to Figure 4.06-4. The side of the cores shall be labeled with the core lot number and date placed. The project inspector shall fill out a MAT-109 containing the same information to accompany the cores. The Contractor shall deliver the cores and MAT-109 to the Department’s Central Testing Lab in a safe manner to ensure no damage occurs to the cores. The Contractor shall use a container approved by the Engineer. In general the container shall consist of an attached lid container made out of plastic capable of being locked shut and tamper proof. The Contractor shall use foam, bubble wrap, or another suitable material to prevent the cores from being damaged during transportation. Once the cores and MAT-109 are in the container the Engineer will secure the lid using a security seal. The security seal’s identification number must be documented on the MAT-109. The Central Lab will break the security seal and take possession of the cores upon receipt.

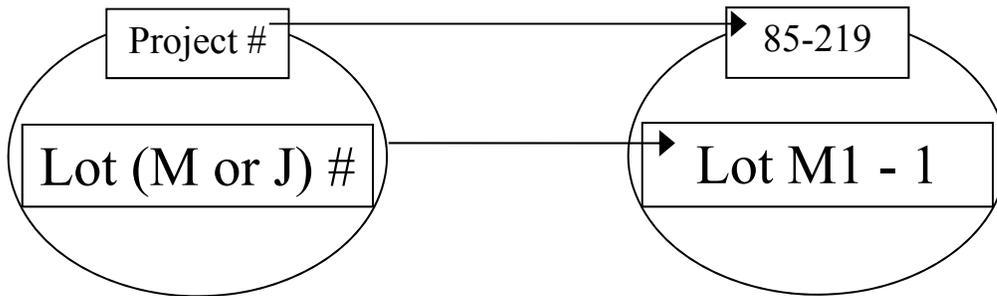

**FIGURE 4.06-4: Labeling of Cores**

Frequency of sampling is in accordance with the following tables:

**TABLE 4.06-4: Testing Requirement for Bridge Density Lot**

Length of Each Structure (Feet)	MAT – No. of Cores	JOINT - No. of cores
≤ 500'	See Table 4.06-5(A or B)	See Table 4.06-5(A or B)
501' – 1500'	3	3
1501' – 2500'	4	4
2501' and greater	5	5

All material placed on structures less than or equal to 500 feet in length shall be included as part of a standard lot as follows:

**TABLE 4.06-5A: Testing requirement for Density Lots  $\geq$  500 Tons**

Lot Type	No. of Mat Cores		No. of Joint Cores		Target Lot Size (Tons)
Lot Without Bridge <sup>(1)</sup>	4		4		2000
Lot With Bridge(s) <sup>(1)(2)</sup>	4 plus	1 per structure ( $\leq$ 300')	4 plus	1 per structure ( $\leq$ 300')	2000
		2 per structure (301' – 500')		2 per structure (301' – 500')	

**TABLE 4.06-5B: Testing requirement for Density Lots  $<$  500 Tons**

Lot Type	No. of Mat Cores	No. of Joint Cores	Lot Size (Tons)
Lot Without Bridge <sup>(1)</sup>	3	3	1 per lift
Lot With Bridge(s) <sup>(1)(2)</sup>	3	3	1 per lift

Notes:

<sup>(1)</sup> The number of “Required Paver Passes for Full Width” shall be used to determine the sub-lot sizes within the lot. The number of paver passes for full width is determined by the contractor.


<sup>(2)</sup> If a non-bridge mat or joint core location randomly falls on a structure, the core is to be obtained on the structure in addition to the core(s) required on the structure.

A density lot will be complete when the full designed paving width of the established lot length has been completed and shall include all longitudinal joints that exist between the curb lines regardless of date(s) paved. Quantity of material placed on structures less than or equal to 500 feet long is inclusive of the standard lot. Prior to paving, the total length of the project to be paved shall be split up into lots that contain approximately 2000 tons each. Areas such as highway ramps may be combined to create one lot. In general, combined areas should be set up to target a 2000 ton lot size. One adjustment will apply for each lot. The tons shall be determined using the yield calculation in Article 4.06.04. The last lot shall be the difference between the total payable tons for the project and the sum of the previous lots.

After the compaction process has been completed, the material shall be allowed to cool sufficiently to allow the cutting and removal of the core without damage. The Contractor shall core to a depth that allows extraction so that the uppermost layer being tested for density will not be affected.

A mat core shall not be taken any closer than one foot from the edge of a paver pass. If a random number locates a core less than one foot from any edge, locate the core so that the sample is one foot from the edge.

Method I, Notched Wedge Joint cores shall be taken so that the center of the core is 5 inches from the visible joint on the hot mat side. Refer to Figure 4.06-5.

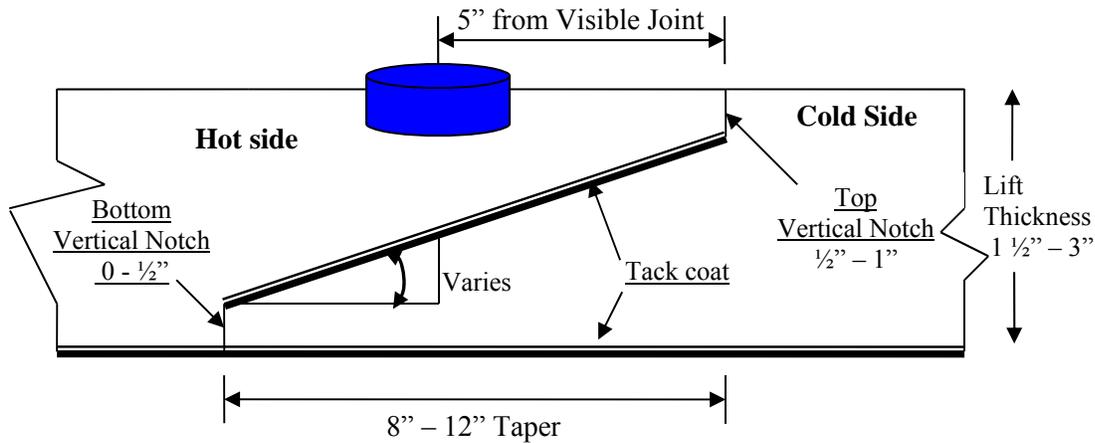

**FIGURE 4.06-5: Notched Wedge Joint Cores**

When Method III Butt Joint is utilized, cores shall be taken from the hot side so the edge of the core is within 1 inch of the longitudinal joint.

All cores must be cut within 5 calendar days of placement. Any core that is damaged or obviously defective while being obtained will be replaced with a new core from a location within 2 feet measured in a longitudinal direction.

Each core hole shall be filled within four hours upon core extraction. Prior to being filled, the hole shall be prepared by removing any free water and applying tack coat using a brush or other means to uniformly cover the cut surface. The core hole shall be filled using a bituminous concrete mixture at a minimum temperature of 240°F containing the same or smaller nominal maximum aggregate size and compacted with a hand compactor or other mechanical means to the maximum compaction possible. The bituminous concrete fill shall be compacted to 1/8 inch above the finished pavement.

**11. Acceptance Inspection, Sampling and Testing:** Inspection, sampling, and testing to be used by the Engineer shall be performed at the minimum frequency specified in Section M.04 and stated herein.

Sampling for acceptance shall be established using ASTM D 3665, or a statistically based procedure of random sampling approved by the Engineer.

Plant Material Acceptance: The Contractor shall provide the required acceptance sampling, testing and inspection during all phases of the work in accordance with Section M.04. The Department will perform verification testing on the Contractor's acceptance test results. Should binder content, theoretical maximum density (Gmm), or air void results exceed the specified tolerances in the Department's current QA Program for Materials, Acceptance and Assurance Testing Policies and Procedures, the Department will investigate to determine an assignable cause. Contractor test results for a subject lot or sub lot may be replaced with the Department's

results for the purpose of assessing adjustments. The verification procedure is included in the Department's current QA Program for Materials.

Density Acceptance: The Engineer will perform all acceptance testing on the cores in accordance with AASHTO T 331.

**12. Density Dispute Resolution Process:** The Contractor and Engineer will work in partnership to avoid potential conflicts and to resolve any differences that may arise during quality control or acceptance testing for density. Both parties will review their sampling and testing procedures and results and share their findings. If the Contractor disputes the Engineer's test results, the Contractor must submit in writing a request to initiate the Dispute Resolution Process within 7 calendar days of the notification of the test results. No request for dispute resolution will be allowed unless the Contractor provides quality control results within the timeframe described in Sub article 4.06.03-9 supporting its position. No request for Dispute Resolution will be allowed for a Density Lot in which any core was not taken within the required 5 calendar days of placement. Should the dispute not be resolved through evaluation of existing testing data or procedures, the Engineer may authorize the Contractor to obtain a new set of core samples per disputed lot. The core samples must be extracted no later than 14 calendar days from the date of Engineer's authorization.

The number and type (mat, joint, or structure) of the cores taken for dispute resolution must reflect the number and type of the cores taken for acceptance. The location of each core shall be randomly located within the respective original sub lot. All such core samples shall be extracted and filled using the procedure outlined in Article 4.06.03. The results from the dispute resolution cores shall be added to the results from the acceptance cores and averaged for determining the final in-place density value.

**13. Corrective Work Procedures:** Any portion of the completed pavement that does not meet the requirements of the specification shall be corrected at the expense of the Contractor. Any corrective courses placed as the final wearing surface shall match the specified lift thickness after compaction.

If pavement placed by the Contractor does not meet the specifications, and the Engineer requires its replacement or correction, the Contractor shall:

- a) Propose a corrective procedure to the Engineer for review and approval prior to any corrective work commencing. The proposal shall include:
  - Limits of pavement to be replaced or corrected, indicating stationing or other landmarks that are readily distinguishable.
  - Proposed work schedule.
  - Construction method and sequence of operations.
  - Methods of maintenance and protection of traffic.
  - Material sources.
  - Names and telephone numbers of supervising personnel.

- b) Perform all corrective work in accordance with the Contract and the approved corrective procedure.

**14. Protection of the Work:** The Contractor shall protect all sections of the newly finished pavement from damage that may occur as a result of the Contractor's operations for the duration of the Project. Prior to the Engineer's authorization to open the pavement to traffic, the Contractor is responsible to protect the pavement from damage.

**15. Cut Bituminous Concrete Pavement:** Work under this item shall consist of making a straight-line cut in the bituminous concrete pavement to the lines delineated on the plans or as directed by the Engineer. The cut shall provide a straight, clean, vertical face with no cracking, tearing or breakage along the cut edge.

#### 4.06.04—Method of Measurement:

**1. HMA S\* or PMA S\*:** The quantity of bituminous concrete measured for payment will be determined by the documented net weight in tons accepted by the Engineer in accordance with this specification and Section M.04.

**2. Adjustments:** Adjustments may be applied to bituminous concrete quantities and will be measured for payment using the following formulas:

**Yield Factor** for Adjustment Calculation = 0.0575 Tons/SY/inch

**Actual Area** = [(Measured Length (ft)) x (Avg. of width measurements (ft))]

**Actual Thickness (t)** = Total tons delivered / [Actual Area (SY) x 0.0575 Tons/SY/inch]

- a) Area: If the average width exceeds the allowable tolerance, an adjustment will be made using the following formula. The tolerance for width is equal to the specified thickness (in.) of the lift being placed.

**Tons Adjusted for Area (T<sub>A</sub>)** = [(L x W<sub>adj</sub>)/9] x (t) x 0.0575 Tons/SY/inch = (-) Tons

Where: L = Length (ft)

(t) = Actual thickness (inches)

W<sub>adj</sub> = (Designed width (ft) + tolerance /12) - Measured Width)

- b) Thickness: If the actual thickness is less than the allowable tolerance, the Contractor shall submit a repair procedure to the Engineer for approval. If the actual thickness exceeds the allowable tolerance, an adjustment will be made using the following formula:

**Tons Adjusted for Thickness (T<sub>T</sub>)** = A x t<sub>adj</sub> x 0.0575 = (-) Tons

Where:  $A = \text{Area} = \{[L \times (\text{Designed width} + \text{tolerance (lift thickness)}) / 12] / 9\}$   
 $t_{\text{adj}} = \text{Adjusted thickness} = [(\text{Dt} + \text{tolerance}) - \text{Actual thickness}]$   
 $\text{Dt} = \text{Designed thickness (inches)}$

- c) Weight: If the quantity of bituminous concrete representing the mixture delivered to the project is in excess of the allowable gross vehicle weight (GVW) for each vehicle, an adjustment will be made using the following formula:

$$\text{Tons Adjusted for Weight (T}_w) = \text{GVW} - \text{DGW} = (-) \text{Tons}$$

Where: DGW = Delivered gross weight as shown on the delivery ticket or measured on a certified scale.

- d) Mixture Adjustment: The quantity of bituminous concrete representing the production lot will be adjusted based on test results and values listed in Tables 4.06-6 and 4.06-7, . The Department's Division of Material Testing will calculate the daily adjustment value for T<sub>SD</sub>.

The adjustment values in Table 4.06-6 and 4.06-7 shall be calculated for each sub lot based on the Air Void and Liquid Binder Content test results for that sub lot. The total adjustment for each day's production (lot) will be computed using tables and the following formulas:

$$\text{Tons Adjusted for Superpave Design (T}_{SD}) = [(\text{AdjAV}_t + \text{AdjPB}_t) / 100] \times \text{Tons}$$

$$\text{Percent Adjustment for Air Voids} = \text{AdjAV}_t = [\text{AdjAV}_1 + \text{AdjAV}_2 + \text{AdjAV}_i + \dots + \text{AdjAV}_n] / n$$

Where:  $\text{AdjAV}_t$  = Total percent air void adjustment value for the lot  
 $\text{AdjAV}_i$  = Adjustment value from Table 4.06-7 resulting from each sub lot or the average of the adjustment values resulting from multiple tests within a sub lot, as approved by the Engineer.  
 $n$  = number of sub lots based on Table M.04.03-1

**TABLE 4.06-6: Adjustment Values for Air Voids**

Adjustment Value (AdjAV <sub>i</sub> ) (%)	S0.25, S0.375, S0.5, S1 Air Voids (AV)
+2.5	3.8 - 4.2
+3.125*(AV-3)	3.0 - 3.7
-3.125*(AV-5)	4.3 - 5.0
20*(AV-3)	2.3 - 2.9
-20*(AV-5)	5.1 - 5.7
-20.0	≤ 2.2 or ≥ 5.8

Positive air void adjustment values will not be calculated for any test that fails to meet gradation or binder content tolerances of the JMF in Table M.04.03– 5.

$$\text{Percent Adjustment for Liquid Binder} = \text{AdjPB}_t = [(\text{AdjPB}_1 + \text{AdjPB}_2 + \text{AdjPB}_i + \dots + \text{AdjPB}_n)] / n$$

Where:  $\text{AdjPB}_t$  = Total percent liquid binder adjustment value for the lot  
 $\text{AdjPB}_i$  = Adjustment value from Table 4.06-7 resulting from each sub lot  
 $n$  = number of binder tests in a production lot

**TABLE 4.06-7: Adjustment Values for Binder Content**

Adjustment Value (AdjAV <sub>i</sub> ) (%)	<u>S0.25, S0.375, S0.5, S1</u> Pb (refer to Table M.04.02-5)
0.0	Equal to or above the min. liquid content
- 10.0	Below the min. liquid content

- e) Density Adjustment: The quantity of bituminous concrete measured for payment in a lift of pavement specified to be 1½ inches or greater may be adjusted for density. Separate density adjustments will be made for each lot and will not be combined to establish one density adjustment. If either the Mat or Joint adjustment value is “remove and replace”, the density lot shall be removed and replaced (curb to curb).

No positive adjustment will be applied to a Density Lot in which any core was not taken within the required 5 calendar days of placement.

$$\text{Tons Adjusted for Density (T}_D\text{)} = [ \{ (\text{PA}_M \times .50) + (\text{PA}_J \times .50) \} / 100 ] \times \text{Density Lot Tons}$$

Where:  $T_D$  = Total tons adjusted for density for each lot  
 $\text{PA}_M$  = Mat density percent adjustment from Table 4.06-9  
 $\text{PA}_J$  = Joint density percent adjustment from Table 4.06-10

**TABLE 4.06-9: Adjustment Values for Pavement Mat density**

Average Core Result Percent Mat Density	Percent Adjustment (Bridge and Non-Bridge) <sup>(1)(2)</sup>
97.1 - 100	-1.667*(ACRPD-98.5)
94.5 – 97.0	+2.5
93.5 – 94.4	+2.5*(ACRPD-93.5)
92.0 – 93.4	0
90.0 – 91.9	-5*(92-ACRPD)
88.0 – 89.9	-10*(91-ACRPD)
87.0 – 87.9	-30
86.9 or less	Remove and Replace (curb to curb)

**TABLE 4.06-10: Adjustment Values for Pavement Joint Density**

<b>Average Core Result Percent Joint Density</b>	<b>Percent Adjustment (Bridge and Non-Bridge) <sup>(1)(2)</sup></b>
97.1 – 100	-1.667*(ACRPD-98.5)
93.5 – 97.0	+2.5
92.0 – 93.4	+1.667*(ACRPD-92)
91.0 – 91.9	0
89.0 – 90.9	-7.5*(91-ACRPD)
88.0 – 88.9	-15*(90-ACRPD)
87.0 – 87.9	-30
86.9 or less	Remove and Replace (curb to curb)

<sup>(1)</sup> ACRPD = Average Core Result Percent Density

<sup>(2)</sup> All Percent Adjustments to be rounded to the second decimal place. For example, 1.667 is to be rounded to 1.67.

**3. Transitions for Roadway Surface:** The installation of permanent transitions shall be measured under the appropriate item used in the formation of the transition.

The quantity of material used for the installation of temporary transitions shall be measured for payment under the appropriate item used in the formation of the transition. The installation and removal of a bond breaker, and the removal and disposal of any temporary transition formed by milling or with bituminous concrete pavement is not measured for payment.

**4. Cut Bituminous Concrete Pavement:** The quantity of bituminous concrete pavement cut will be measured in accordance with Article 2.02.04.

**5. Material for Tack Coat:** The quantity of tack coat will be measured for payment by the number of gallons furnished and applied on the Project and approved by the Engineer. No tack coat material shall be included that is placed in excess of the tolerance described in Article 4.06.03.

Method of Measurement:

- a. Container Method- Material furnished in a container will be measured to the nearest ½ gallon. The volume will be determined by either measuring the volume in the original container by a method approved by the Engineer or using a separate graduated container capable of measuring the volume to the nearest ½ gallon. The container in which the material is furnished must include the description of material, including lot number or batch number and manufacturer or product source.
- b. Truck Method- The Engineer will establish a weight per gallon of the tack coat based on the density at 60°F for the material furnished. The number of gallons furnished will be determined by weighing the material on scales furnished by and at the expense of the Contractor, or from the automated metering system on the delivery vehicle.

**6. Material Transfer Vehicle (MTV):** The furnishing and use of a MTV will be measured separately for payment based on the actual number of surface course tons delivered to a paver using the MTV.

**4.06.05—Basis of Payment:**

**1. HMA S\* or PMA S\*:** The furnishing and placing of bituminous concrete will be paid for at the Contract unit price per ton for “HMA S\*” or “PMA S\*”.

- All costs associated with providing illumination of the work area are included in the general cost of the work.
- All costs associated with cleaning the surface to be paved, including mechanical sweeping, are included in the general cost of the work. All costs associated with constructing longitudinal joints are included in the general cost of the work.
- All costs associated with obtaining cores for acceptance testing and dispute resolution are included in the general cost of the work.

**2. Bituminous Concrete Adjustment Costs:** The adjustment will be calculated using the formulas shown below if all of the measured adjustments in Article 4.06.04 are not equal to zero. A positive or negative adjustment will be applied to monies due the Contractor.

**Production Lot:**  $[T_T + T_A + T_W + (T_{MD} \text{ or } T_{SD})] \times \text{Unit Price} = \text{Est. (P)}$

**Density Lot:**  $T_D \times \text{Unit Price} = \text{Est. (D)}$

Where: Unit Price = Contract unit price per ton per type of mixture

$T_*$  = Total tons of each adjustment calculated in Article 4.06.04

Est. ( ) = Pay Unit represented in dollars representing incentive or disincentive.

The Bituminous Concrete Adjustment Cost item if included in the bid proposal or estimate is not to be altered in any manner by the Contractor. If the Contractor should alter the amount shown, the altered figure will be disregarded and the original estimated cost will be used for the Contract.

**3. Transitions for Roadway Surface:** The installation of permanent transitions shall be paid under the appropriate item used in the formation of the transition. The quantity of material used for the installation of temporary transitions shall be paid under the appropriate pay item used in the formation of the transition. The installation and removal of a bond breaker, and the removal and disposal of any temporary transition formed by milling or with bituminous concrete pavement is included in the general cost of the work.

**4.** The cutting of bituminous concrete pavement will be paid in accordance with Article 2.02.05.

5. Material for tack coat will be paid for at the Contract unit price per gallon for "Material for Tack Coat".

6. The Material Transfer Vehicle (MTV) will be paid at the Contract unit price per ton for a "Material Transfer Vehicle".

<u>Pay Item*</u>	<u>Pay Unit*</u>
HMA S*	ton
PMA S*	ton
Bituminous Concrete Adjustment Cost	est.
Material for Tack Coat	gal.
Material Transfer Vehicle	ton

\*For contracts administered by the State of Connecticut, Department of Administrative Services, the pay items and pay units are as shown in contract award price schedule.

## **SECTION M.04 - BITUMINOUS CONCRETE**

Section M.04 is being deleted in its entirety and replaced with the following:

### **M.04.01—Bituminous Concrete Materials and Facilities**

### **M.04.02—Mix Design and Job Mix Formula (JMF)**

### **M.04.03—Production Requirements**

**M.04.01—Bituminous Concrete Materials and Facilities:** Each source of material, and facility or plant used to produce and test bituminous concrete must be qualified on an annual basis by the Engineer. Test Procedures and Specifications referenced herein are in accordance with the latest AASHTO and ASTM Standard Test Procedures and Specifications. Such references when noted with an (M) have been modified by the Engineer and are detailed in Table M.04.03-7.

The Contractor shall submit to the Engineer all sources of coarse aggregate, fine aggregate, mineral filler, PG binder, and if applicable any additives such as but not limited to anti-strip, warm mix, and polymer modifiers. The Contractor shall submit a Safety Data Sheet (SDS) for each grade of binder, and additive to be used on the Project. The Contractor shall not change any material sources without prior approval of the Engineer.

An adequate quantity of each size aggregate, mineral filler, bitumen, and additives, shall be maintained at the bituminous concrete plant site at all times while the plant is in operation to ensure that the plant can consistently produce bituminous concrete mixtures that meet the job mix formula (JMF) as specified in Article M.04.02. The quantity of such material shall be reviewed by the Engineer on an individual plant basis and is dependent upon the plant's daily production capacity. A total quantity of any material on site that amounts to less than one day's production capacity may be cause for the job mix formula to be rejected.

#### **1. Coarse Aggregate:**

- a. **Requirements:** The coarse aggregate shall consist of clean, hard, tough, durable fragments of crushed stone or crushed gravel of uniform quality. Aggregates from multiple sources of supply must not be mixed or stored in the same stockpile.
- b. **Basis of Approval:** The request for approval of the source of supply shall include a washed sieve analysis in accordance with AASHTO T 27. The G<sub>sa</sub>, G<sub>sb</sub>, and P<sub>w<sub>a</sub></sub> shall be determined in accordance with AASHTO T 85. The coarse aggregate must not contain more than 1% crusher dust, sand, soft disintegrated pieces, mud, dirt, organic and other injurious materials. When tested for abrasion using AASHTO T 96, the aggregate loss must not exceed 40%. When tested for soundness using AASHTO T 104 with a magnesium sulfate solution, the coarse aggregate must not have a loss exceeding 10% at the end of 5 cycles.

For all bituminous mixtures, materials shall also meet the coarse aggregate angularity criteria as specified in Tables M.04.02-2 thru M.04.02-4 for blended aggregates retained

on the #4 sieve when tested according to ASTM D 5821. The amount of aggregate particles of the coarse aggregate blend retained on the #4 sieve that are flat and elongated shall be determined in accordance with ASTM D 4791 and shall not exceed 10% by weight when tested to a 5:1 ratio, as shown in Tables M.04.02-2 thru M.04.02-4.

**2. Fine Aggregate:**

- a. **Requirements:** The fine aggregate from each source quarry/pit deposit shall consist of clean, hard, tough, rough-surfaced and angular grains of natural sand; manufactured sand prepared from washed stone screenings; stone screenings, slag or gravel; or combinations thereof, after mechanical screening or manufactured by a process approved by the Engineer. The Contractor is prohibited from mixing two or more sources of fine aggregate on the ground for the purpose of feeding into a plant.

All fine aggregate shall meet the listed criteria shown in items #1 thru #7 of Table M.04.01-1. Table M.04.01-1 indicates the quality tests and criteria required for all fine aggregate sources. Individually approved sources of supply shall not be mixed or stored in the same stockpile. The fine aggregates must be free from injurious amounts of clay, loam, and other deleterious materials.

For Superpave mixtures, in addition to the above requirements, the fine aggregate angularity shall be determined by testing the materials passing the #8 sieve in accordance with AASHTO T 304, Method A. Qualification shall be based on the criteria listed in Tables M.04.02-2 thru M.04.02-4. The fine aggregate shall also be tested for clay content as a percentage contained in materials finer than the #8 sieve in accordance with AASHTO T 176.

**TABLE M.04.01-1: Fine Aggregate Criteria by Pit/Quarry Source**

Item	Title	AASHTO Protocol(s)	Criteria
1	Grading	T 27 & T 11	100% Passing 3/8 inch 95% Passing the #4 min.
2	Absorption	T 84	3% maximum
3	Plasticity limits	T 90	0 or not detectable
4	L.A. Wear	T 96	50% maximum(fine agg. particle size # 8 and above)
5	Soundness by Magnesium Sulfate	T 104	20% maximum @ 5 cycles
6	Clay Lumps and Friable Particles	T 112	3% maximum
7	Deleterious Material	As determined by the Engineer	Organic or inorganic calcite, hematite, shale, clay or clay lumps, friable materials, coal-lignite, shells, loam, mica, clinkers, or organic matter (wood, etc). -Shall not contain more than 3% by mass of any individual listed constituent and not more than 5% by mass in total of all listed constituents.
8	Petrographic Analysis	ASTM C 295	Terms defined in Section M.04.01-2c.

b. Basis of Approval: A Quality Control Plan for Fine Aggregate (QCPFA) provided by the Contractor shall be submitted for review and approval for each new source documenting how conformance to Items 1 through 7 as shown in Table M.04.01-1 is monitored. The QCPFA must be resubmitted any time the process, location or manner of how the fine aggregate (FA) is manufactured changes, or as requested by the Engineer. The QCPFA must include the locations and manufacturing processing methods. The QCPFA for any source may be suspended by the Engineer due to the production of inconsistent material.

The Contractor shall submit all test results to the Engineer for review. The Contractor shall also include a washed sieve analysis in accordance with AASHTO T 27/T 11. Any fine aggregate component or final combined product shall have 100% passing the 3/8 inch sieve and a minimum of 95% passing the # 4. The G<sub>sa</sub>, G<sub>sb</sub>, and P<sub>w<sub>a</sub></sub> shall be determined in accordance with AASHTO T 84.

The Contractor will be notified by the Engineer if any qualified source of supply fails any portion of Table M.04.01-1. One retest will be allowed for the Contractor to make corrections and/or changes to the process. If, upon retest, the material does not meet the requirements of items 1-7, additional testing will be required in accordance with item 8.

The Contractor may provide a Petrographic analysis of the material performed by a third party acceptable to the Engineer at its' own expense. The Contractor shall submit the results of the analysis with recommended changes to the manufacturing process to the Engineer. The Contractor shall submit fine aggregate samples for testing by the Engineer after the recommended changes have been made.

The Contractor may request the use of such fine aggregate on select project(s) for certain applications of bituminous concrete pavement. Such material will be monitored for a period no less than 48 months, at no cost to the State. Terms of any evaluation and suitable application will be determined by the Engineer.

### **3. Mineral Filler:**

- a. Requirements: Mineral filler shall consist of finely divided mineral matter such as rock dust, including limestone dust, slag dust, hydrated lime, hydraulic cement, or other accepted mineral matter. At the time of use it shall be freely flowing and devoid of agglomerations. Mineral filler shall be introduced and controlled at all times during production in a manner acceptable to the Engineer.
- b. Basis of Approval: The request for approval of the source of supply shall include the location, manufacturing process, handling and storage methods for the material. Mineral filler shall conform to the requirements of AASHTO M 17.

#### 4. Performance Graded Asphalt Binder:

a. General:

- i. Liquid PG binders shall be uniformly mixed and blended and be free of contaminants such as fuel oils and other solvents. Binders shall be properly heated and stored to prevent damage or separation.
- ii. The blending at mixing plants of PG binder from different suppliers is strictly prohibited. Contractors who blend PG binders will be classified as a supplier and will be required to certify the binder in accordance with AASHTO R 26(M). The binder shall meet the requirements of AASHTO M 332 and shall be graded or verified in accordance with AASHTO R 29. The Contractor shall submit a Certified Test Report and bill of lading representing each delivery in accordance with AASHTO R 26(M). The Certified Test Report must also indicate the binder specific gravity at 77°F; rotational viscosity at 275°F and 329°F and the mixing and compaction viscosity-temperature chart for each shipment.
- iii. The Contractor shall submit the name(s) of personnel responsible for receipt, inspection, and record keeping of PG binder materials. Contractor plant personnel shall document specific storage tank(s) where binder will be transferred and stored until used, and provide binder samples to the Engineer upon request. The person(s) shall assure that each shipment (tanker truck) is accompanied by a statement certifying that the transport vehicle was inspected before loading and was found acceptable for the material shipped and that the binder will be free of contamination from any residual material, along with two (2) copies of the bill of lading.
- iv. Basis of Approval: The request for approval of the source of supply shall list the location where the material will be manufactured, and the handling and storage methods, along with necessary certification in accordance with AASHTO R 26(M). Only suppliers/refineries that have an approved "Quality Control Plan for Performance Graded Binders" formatted in accordance with AASHTO R 26(M) will be allowed to supply PG binders to Department projects.

b. Neat Performance Grade (PG) Binder:

- i. PG binder shall be classified by the supplier as a "Neat" binder for each lot and be so labeled on each bill of lading. Neat PG binders shall be free from modification with: fillers, extenders, reinforcing agents, adhesion promoters, thermoplastic polymers, acid modification and other additives such as re-refined motor oil, and shall indicate such information on each bill of lading and certified test report.
- ii. The asphalt binder shall be PG 64S-22.

c. Modified Performance Grade (PG) Binder:

Unless otherwise noted, the asphalt binder shall be Performance Grade PG 64E-22 asphalt modified solely with a Styrene-Butadiene-Styrene (SBS) polymer. The polymer modifier shall be added at either the refinery or terminal and delivered to the bituminous concrete production facility as homogenous blend. The stability of the

modified binder shall be verified in accordance with ASTM D7173 using the Dynamic Shear Rheometer (DSR). The DSR  $G^*/\sin(\delta)$  results from the top and bottom sections of the ASTM D7173 test shall not differ by more than 10%. The results of ASTM D7173 shall be included on the Certified Test Report. The binder shall meet the requirements of AASHTO M 332 (including Appendix X1) and AASHTO R 29.

d. Warm Mix Additive or Technology:

- i. The warm mix additive or technology must be listed on the NEAUPG Qualified Warm Mix Asphalt (WMA) Technologies List at the time of bid, which may be accessed online at [http://www.neaupg.uconn.edu/wma\\_info.html](http://www.neaupg.uconn.edu/wma_info.html).
- ii. The warm mix additive shall be blended with the asphalt binder in accordance with the manufacturer's recommendations.
- iii. The blended binder shall meet the requirements of AASHTO M 332 and shall be graded or verified in accordance with AASHTO R 29 for the specified binder grade. The Contractor shall submit a Certified Test Report showing the results of the testing demonstrating the binder grade. In addition, it must include the grade of the virgin binder, the brand name of the warm mix additive, the manufacturer's suggested rate for the WMA additive, the water injection rate (when applicable) and the WMA Technology manufacturer's recommended mixing and compaction temperature ranges.

**5. Emulsified Asphalts:**

a. General:

- i. Emulsified asphalts shall be homogeneous and be free of contaminants such as fuel oils and other solvents. Emulsions shall be properly stored to prevent damage or separation.
- ii. The blending at mixing plants of emulsified asphalts from different suppliers is strictly prohibited. Contractors who blend emulsified asphalts will be classified as a supplier and will be required to certify the emulsion in accordance with AASHTO PP 71. The emulsified asphalt shall meet the requirements of AASHTO M 140(M) or AASHTO M 208 as applicable.

b. Supplier Approval:

- i. The request for approval of the source of supply shall list the location where the material is manufactured, the handling and storage methods, and certifications in accordance with AASHTO PP 71. Only suppliers that have an approved "Quality Control Plan for Emulsified Asphalt" formatted in accordance with AASHTO PP 71 will be allowed to supply emulsified asphalt to Department projects.
- ii. The supplier shall submit to the Division Chief a Certified Test Report representing each lot in accordance with AASHTO PP 71. The Certified Test Report shall include test results for each specified requirement for the grade delivered and shall also indicate the density at 60°F. Additionally, once a month one split sample for each emulsified asphalt grade shall be submitted.

c. Basis of Approval

- i. Each shipment of emulsified asphalt delivered to the project site shall be accompanied with the corresponding SDS and Certified Test Report listing Saybolt viscosity, residue by evaporation, penetration of residue, and weight per gallon at 60°F.
- ii. Anionic emulsified asphalts shall conform to the requirements of AASHTO M-140(M). Materials used for tack coat shall not be diluted and meet grade RS-1 or RS-1H. When ambient temperatures are 80°F and rising, grade SS-1 or SS-1H may be substituted if permitted by the Engineer.
- iii. Cationic emulsified asphalt shall conform to the requirements of AASHTO M-208. Materials used for tack coat shall not be diluted and meet grade CRS-1. The settlement and demulsibility test will not be performed unless deemed necessary by the Engineer. When ambient temperatures are 80°F and rising, grade CSS-1 or CSS-1h may be substituted if permitted by the Engineer.

**6. Reclaimed Asphalt Pavement (RAP):**

- a. Requirements: RAP shall consist of asphalt pavement constructed with asphalt and aggregate reclaimed by cold milling or other removal techniques approved by the Engineer. For bituminous concrete mixtures containing RAP, the Contractor shall submit a JMF in accordance with Article M.04.02 to the Engineer for review.
- b. Basis of Approval: The RAP material will be accepted on the basis of one of the following criteria:
  - i. When the source of all RAP material is from pavements previously constructed on Department projects, the Contractor shall provide a materials certificate listing the detailed locations and lengths of those pavements and that the RAP is only from those locations listed.
  - ii. When the RAP material source or quality is not known, the Contractor shall test the material and provide the following information along with a request for approval to the Engineer at least 30 calendar days prior to the start of the paving operation. The request shall include a material certificate stating that the RAP consists of aggregates that meet the specification requirements of sub articles M.04.01-1 through 3 and that the binder in the RAP is substantially free of solvents, tars and other contaminants. The Contractor is prohibited from using unapproved material on Department projects and shall take necessary action to prevent contamination of approved RAP stockpiles. Stockpiles of unapproved material shall remain separate from all other RAP materials at all times. The request for approval shall include the following:
    1. A 50-pound sample of the RAP to be incorporated into the recycled mixture.
    2. A 25-pound sample of the extracted aggregate from the RAP.
    3. A statement that RAP material has been crushed to 100% passing the ½ inch sieve and remains free from contaminants such as joint compound, wood, plastic, and metals.

**7. Crushed Recycled Container Glass (CRCG):**

- a. Requirements: The Contractor may propose to use clean and environmentally-acceptable CRCG in an amount not greater than 5% by weight of total aggregate.
- b. Basis of Approval: The Contractor shall submit to the Engineer a request to use CRCG. The request shall state that the CRCG contains no more than 1% by weight of contaminants such as paper, plastic and metal and conform to the following gradation:

<b>CRCG Grading Requirements</b>	
<u>Sieve Size</u>	<u>Percent Passing</u>
3/8-inch	100
No. 4	35-100
No. 200	0.0-10.0

**8. Joint Seal Material:**

- a. Requirements: Joint seal material shall be a hot-poured rubber compound intended for use in sealing joints and cracks in bituminous concrete pavements. Joint seal material must meet the requirements of ASTM D 6690 – Type 2.

**9. Recycled Asphalt Shingles (RAS)**

- a. Requirements: RAS shall consist of processed asphalt roofing shingles from post-consumer asphalt shingles or from manufactured shingle waste. The RAS material under consideration for use in bituminous concrete mixtures must be certified as being asbestos free and shall be entirely free of whole, intact nails. The RAS material shall meet the requirements of AASHTO MP 23.

The producer shall test the RAS material to determine the asphalt content and the gradation of the RAS material. The producer shall take necessary action to prevent contamination of RAS stockpiles.

**10. Plant Requirements:**

- a. Mixing Plant and Machinery: The mixing plant used in the preparation of the bituminous concrete shall comply with AASHTO M 156/ASTM D 995 for a Batch Plant or a Drum Dryer Mixer Plant, and be approved by the Engineer.

- b. Storage Silos: For all mixes, the Contractor may use silos for short-term storage of Superpave mixtures with prior notification and approval of the Engineer. A silo must have heated cones and an unheated silo cylinder if it does not contain a separate internal heating system. Prior approval must be obtained for storage times greater than those indicated. When multiple silos are filled, the Contractor shall discharge one silo at a time. Simultaneous discharge of multiple silos is not permitted.

<u>Type of silo cylinder</u>	<u>Maximum storage time for all classes (hr)</u>	
	HMA	WMA/PMA
Open Surge	4	Mfg Recommendations
Unheated – Non-insulated	8	Mfg Recommendations
Unheated – Insulated	18	Mfg Recommendations
Heated – No inert gas	TBD by the Engineer	

- c. Documentation System: The mixing plant documentation system shall include equipment for accurately proportioning the components of the mixture by weight and in the proper order, controlling the cycle sequence and timing the mixing operations. Recording equipment shall monitor the batching sequence of each component of the mixture and produce a printed record of these operations on each delivery ticket, as specified herein. Material feed controls shall be automatically or manually adjustable to provide proportions within the tolerances listed below for any batch size.

An asterisk (\*) shall be automatically printed next to any individual batch weight(s) exceeding the tolerances in ASTM D 995 section 8.7.3. The entire batching and mixing interlock cut-off circuits shall interrupt and stop the automatic batching operations when an error exceeding the acceptable tolerance occurs in proportioning.

There must be provisions so that scales are not manually adjusted during the printing process. In addition, the system shall be interlocked to allow printing only when the scale has come to a complete rest. A unique printed character (m) shall automatically be printed on the truck and batch plant printout when the automatic batching sequence is interrupted or switched to auto-manual or full manual during proportioning. For each day's production, each project shall be provided a clear, legible copy of these recordings on each delivery ticket.

- d. Aggregates: The Contractor shall ensure that aggregate stockpiles are managed to provide uniform gradation and particle shape, prevent segregation and cross contamination in a manner acceptable to the Engineer. For drum plants only, the Contractor shall determine the percent moisture content at a minimum, prior to production and half way through production.
- e. Mixture: The dry and wet mix times shall be sufficient to provide proper coating (minimum 95% as determined by AASHTO T 195(M)) of all particles with bitumen and produce a uniform mixture.

The Contractor shall make necessary adjustments to ensure all types of bituminous concrete mixtures contain no more than 0.5% moisture throughout when tested in accordance with AASHTO T 329.

- f. RAP: The Contractor shall indicate the percent of RAP, the moisture content (as a minimum determined twice daily prior to production and halfway through production), and the net dry weight of RAP added to the mixture on each delivery ticket. For each day of production, the production shall conform to the job mix formula and RAP percentage and no change shall be made without the prior approval of the Engineer.
- g. Asphalt Binder: The last day of every month, a binder log shall be submitted when the monthly production for the Department exceeds 5000 tons. Blending of PG binders from different suppliers or grades at the bituminous concrete production facility is strictly prohibited.
- h. Warm mix additive: For mechanically foamed WMA, the maximum water injection rate shall not exceed 2.0% water by total weight of binder and the water injection rate shall be constantly monitored during production.
- i. Field Laboratory: The Contractor shall furnish the Engineer an acceptable field laboratory at the production facility to test bituminous concrete mixtures during production. The field laboratory shall have a minimum of 300 square feet, have a potable water source and drainage in accordance with the CT Department of Public Health Drinking Water Division, and be equipped with all necessary testing equipment as well as with a PC, printer, and telephone with a dedicated hard-wired phone line. In addition, the PC shall have a high speed internet connection with a minimum upstream of 384 Kbps and a functioning web browser with unrestricted access to <https://ctmail.ct.gov>. This equipment shall be maintained in clean and good working order at all times and be made available for use by the Engineer.

The laboratory shall be equipped with a suitable heating system capable of maintaining a minimum temperature of 65°F. It shall be clean and free of all materials and equipment not associated with the laboratory. Windows shall be installed to provide sufficient light and ventilation. During summer months adequate cooling or ventilation must be provided so the indoor air temperature shall not exceed the ambient outdoor temperature. Light fixtures and outlets shall be installed at convenient locations, and a telephone shall be within audible range of the testing area. The laboratory shall be equipped with an adequate workbench that has a suitable length, width, and sampling tables, and be approved by the Engineer.

The field laboratory testing apparatus, supplies, and safety equipment shall be capable of performing all tests in their entirety that are referenced in AASHTO R 35, *Standard Practice for Superpave Volumetric Design for Hot-Mix Asphalt (HMA)* and AASHTO M 323, *Standard Specification for Superpave Volumetric Mix Design*. In addition, the quantity of all equipment and supplies necessary to perform the tests must be sufficient to

initiate and complete the number of tests identified in Table M.04.03-2 for the quantity of mixture produced at the facility on a daily basis. The Contractor shall ensure that the Laboratory is adequately supplied at all times during the course of the project with all necessary testing materials and equipment.

The Contractor shall maintain a list of laboratory equipment used in the acceptance testing processes including but not limited to, balances, scales, manometer/vacuum gauge, thermometers, gyratory compactor, clearly showing calibration and/or inspection dates, in accordance with AASHTO R 18. The Contractor shall notify the Engineer if any modifications are made to the equipment within the field laboratory. The Contractor shall take immediate action to replace, repair, and/or recalibrate any piece of equipment that is out of calibration, malfunctioning, or not in operation.

#### **M.04.02—Mix Design and Job Mix Formula (JMF)**

##### **1. Curb Mix:**

- a. Requirements: When curb mix is specified, the Contractor shall develop a bituminous concrete mix design that includes a JMF consisting of target values for gradation, binder content and air voids as shown in Table M.04.02-1. The Contractor may use RAP in 5% increments up to a maximum of 30% provided a new JMF is accepted by the Engineer.
- b. Basis of Approval: The Contractor shall submit to the Engineer a request for approval of the JMF annually in accordance with one of the methods described herein. Prior to the start of any paving operations, the JMF must be accepted by the Engineer, and the Contractor must demonstrate the ability to meet the accepted JMF. Additionally, the fraction of material retained between any two consecutive sieves shall not be less than 4%.

The Contractor shall test the mixture for compliance with the submitted JMF and Table M.04.02-1. The maximum theoretical density (Gmm) will be determined by AASHTO T 209. If the mixture does not meet the requirements, the JMF shall be adjusted within the ranges shown in Table M.04.02-1 until an acceptable mixture is produced.

An accepted JMF from the previous operating season may be acceptable to the Engineer provided that there are no changes in the sources of supply for the coarse aggregate, fine aggregate, recycled material (if applicable) and the plant operation had been consistently producing acceptable mixture.

The Contractor shall not change sources of supply after a JMF has been accepted. Before a new source of supply for materials is used, a new JMF shall be submitted to the Engineer for approval.

**TABLE M.04.02 – 1:  
Master Ranges for Curb Mix Mixtures**

<b>Notes:</b> (a) Compaction Parameter 50gyration $N_{des}$ . (b) The percent passing the #200 sieve shall not exceed the percentage of bituminous asphalt binder determined by AASHTO T 164 or AASHTO T 308.		
Mix	Curb Mix	Production Tolerances from JMF target
Grade of PG Binder content %	PG 64S-22 6.5 - 9.0	0.4
Sieve Size		
# 200	3.0 – 8.0 (b)	2.0
# 50	10 - 30	4
# 30	20 - 40	5
# 8	40 - 70	6
# 4	65 - 87	7
1/4"		
3/8 "	95 - 100	8
1/2 "	100	8
3/4"		8
1"		
2"		
Additionally, the fraction of material retained between any two consecutive sieves shall not be less than 4%		
Mixture Temperature		
Binder	325°F maximum	
Aggregate	280-350° F	
Mixtures	265-325° F	
Mixture Properties		
VOIDS %	0 – 4.0 (a)	

**2. Superpave Design Method – S0.25, S0.375, S0.5, and S1**

- a. Requirements: The Contractor or its representative shall design and submit Superpave mix designs annually for approval. The design laboratory developing the mixes shall be approved by the Engineer. The mix design shall be based on the specified Equivalent Single-Axle Loads (ESAL). Each bituminous concrete mix type must meet the requirements shown in Tables M.04.02-2 thru Table M.04.02-5 and in accordance with AASHTO M 323 and AASHTO R 35. The mix design shall include the nominal maximum aggregate size and a JMF consisting of target values for gradation and bitumen content for each bituminous concrete mix type designated for the project.

The contractor shall provide test results with supporting documentation from an AASHTO Materials Reference Laboratory (AMRL) with the use of NETTCP Certified Technicians for the following tests:

1. Aggregate consensus properties for each type & level, as specified in Table M.04.02-3 and the specific gravity data.
2. Extracted aggregates from RAP aggregate, when applicable, consensus properties for each type & level, as specified in Table M.04.02-3 and the specific gravity data.
3. New mixes shall be tested in accordance with AASHTO T 283(M) *Standard Method of Test for Resistance of Compacted Hot-Mix Asphalt (HMA) to Moisture-Induced Damage*, (TSR). The compacted specimens may be fabricated at a bituminous concrete facility and then tested at an AMRL accredited facility.

The AASHTO T 283(M) test results, specimens, and corresponding JMF sheet (Form MAT-429s) shall be submitted by the Contractor for review.

In addition, minimum binder content values apply to all types of bituminous concrete mixtures, as stated in Table M.04.02-5. For mixtures containing RAP, the virgin production and the anticipated proportion of binder contributed by the RAP cannot be less than the total permitted binder content value for that type nor the JMF minimum binder content.

- i. Superpave Mixture (virgin): For bituminous concrete mixtures that contain no recycled material, the limits prescribed in Tables M.04.02-2 thru Table M.04.02-5 apply. The Contractor shall submit a JMF, on a form provided by the Engineer, with the individual fractions of the aggregate expressed as percentages of the total weight of the mix and the source(s) of all materials to the Engineer for approval. The JMF shall indicate the corrected target binder content and applicable binder correction factor (ignition oven or extractor) for each mix type by total weight of mix. The mineral filler (dust) shall be defined as that portion of blended mix that passes the #200 sieve by weight when tested in accordance with AASHTO T 30. The dust-to-effective asphalt (D/Pbe) ratio shall be between 0.6 and 1.2 by weight. The dry/wet mix times and hot bin proportions (batch plants only) for each type shall be included in the JMF.

The percentage of aggregate passing each sieve shall be plotted on a 0.45 power gradation chart and shall be submitted for all bituminous concrete mixtures. This chart shall delineate the percentage of material passing each test sieve size as defined by the JMF. The percentage of aggregate passing each standard sieve shall fall within the specified control points as shown in Tables M.04.02-2 thru Table M.04.02-5. A change in the JMF requires that a new chart be submitted.

- ii. Superpave Mixtures with RAP: Use of approved RAP may be allowed with the following conditions:
- RAP amounts up to 15% may be used with no binder grade modification.
  - RAP amounts up to 20% may be used provided a new JMF is approved by the Engineer. The JMF submittal shall include the grade of virgin binder added. The JMF shall be accompanied by a blending chart and supporting test results in accordance with AASHTO M 323 Appendix X1, or by test results that show the combined binder (recovered binder from the RAP, virgin binder at the mix design proportions, warm mix asphalt additive and any other modifier if used) meets the requirements of the specified binder grade.
  - Two representative samples of RAP shall be obtained. Each sample shall be split and one split sample shall be tested for binder content in accordance with AASHTO T 164 and the other in accordance AASHTO T 308.

Unless approved by the Engineer, RAP material shall not be used with any other recycling option.

- iii. Superpave Mixtures with RAS: Use of RAS may be allowed solely in HMA S1 mixtures with the following conditions:
- RAS amounts up to 3% may be used.
  - RAS total binder replacement up to 15% may be used with no binder grade modification.
  - RAS total binder replacement up to 20% may be used provided a new JMF is approved by the Engineer. The JMF submittal shall include the grade of virgin binder added. The JMF shall be accompanied by a blending chart and supporting test results in accordance to AASHTO M 323 appendix X1 or by test results that show the combined binder (recovered binder from the RAP, virgin binder at the mix design proportions, warm mix asphalt additive and any other modifier if used) meets the requirements of the specified binder grade.
  - Superpave Mixtures with RAS shall meet AASHTO PP 78 design considerations. The RAS asphalt binder availability factor (F) used in AASHTO PP 78 Equation 2 shall be 0.85.
- iv. Superpave Mixtures with CRCG: In addition to the requirements in M.04.02 – 2 a through c, for bituminous concrete mixtures that contain CRCG, the Contractor shall submit a materials certificate to the Engineer stating that the CRCG complies with requirements stated in Article M.04.01, as applicable. Additionally, 1% hydrated lime, or other accepted non-stripping agent, shall be added to all mixtures containing CRCG. CRCG material shall not be used with any other recycling option.

- b. Basis of Approval: On an annual basis, the Contractor shall submit to the Engineer any bituminous concrete mix design, and JMF anticipated for use on Department projects. Prior to the start of any paving operations, the mix design and JMF must be approved by the Engineer. Bituminous concrete mixture supplied to the project without an approved mix design and JMF will be rejected. The following information must be included in the mix design submittal:
- i. Gradation, consensus properties and specific gravities of the aggregate, RAP, and RAS.
  - ii. Average asphalt content of the RAP and RAS by AASHTO T 164.
  - iii. Source of RAP and RAS and percentage to be used.
  - iv. Warm mix Technology and manufacturer's recommended additive rate and tolerances.
  - v. TSR test report, and, if applicable, anti-strip manufacturer and recommended dosage rate.
  - vi. Mixing and compaction temperature ranges for the mix with and without the warm-mix technology incorporated.
  - vii. JMF ignition oven correction factor by AASHTO T 308.

The JMF shall be accepted if the Plant mixture and materials meet all criteria as specified in Tables M.04.02-2 thru Table M.04.02-5. If the mixture does not meet the requirements, the contractor shall adjust the JMF within the ranges shown in Tables M.04.02-2 thru Table M.04.02-5 until an acceptable mixture is produced. All equipment, tests, and computations shall conform to the latest AASHTO R 35 and AASHTO M 323.

Any JMF, once approved, shall only be acceptable for use when it is produced by the designated plant, it utilizes the same component aggregates and binder source, and it continues to meet all criteria as specified herein, and component aggregates are maintained within the tolerances shown in Table M.04.02-2.

The Contractor shall not change any component source of supply including consensus properties after a JMF has been accepted. Before a new source of materials is used, a revised JMF shall be submitted to the Engineer for approval. Any approved JMF applies only to the plant for which it was submitted. Only one mix with one JMF will be approved for production at any one time. Switching between approved JMF mixes with different component percentages or sources of supply is prohibited.

- c. Mix Status: Each facility will have each type of bituminous concrete mixture evaluated based on the previous year of production, for the next construction paving season, as determined by the Engineer. Based on the rating a type of mixture receives it will determine whether the mixture can be produced without the completion of a PPT. Ratings will be provided to each bituminous concrete producer annually prior to the beginning of the paving season.

The rating criteria are based on compliance with Air Voids and Voids in Mineral Aggregate (VMA) as indicated in Table M.04.03-3: *Superpave Master Range for Bituminous Concrete Mixture Production*, and are as follows:

Criteria A: Based on Air Voids. Percentage of acceptance results with passing air voids.

Criteria B: Based on Air Voids and VMA. The percentage of acceptance results with passing VMA, and the percentage of acceptance results with passing air voids, will be averaged.

The final rating assigned will be the lower of the rating obtained with Criteria A or Criteria B.

Ratings are defined as:

“A” – Approved:

A rating of “A” is assigned to each mixture type from a production facility with a current rating of 70% passing or greater.

“PPT” – Pre-Production Trial:

Rating assigned to each mixture type from a production facility when:

1. there are no passing acceptance production results submitted to the Department from the previous year;
2. there is a source change in one or more aggregate components from the JMF on record by more than 10% by weight;
3. there is a change in RAP percentage;
4. the mixture has a rating of less than 70% from the previous season;
5. a new JMF not previously submitted.

Bituminous concrete mixtures rated with a “PPT” cannot be shipped or used on Department projects. A passing “PPT” test shall be performed with NETTCP certified personnel on that type of mixture by the bituminous concrete producer and meet all specifications (Table M.04.02-2 Table M.04.02-5) before production shipment may be resumed.

Contractors that have mix types rated as “PPT” may use one of the following methods to change the rating to an “A.”

Option A: Schedule a day when a Department inspector can be at the facility to witness a passing “PPT” test or,

Option B: When the Contractor or their representative performs a “PPT” test without being witnessed by an inspector, the Contractor shall submit the test results and a split sample including 2 gyratory molds, 5,000 grams of boxed bituminous concrete for binder and gradation determination, and 5,000 grams of cooled loose bituminous concrete for Gmm determination for verification testing and approval. Passing verifications will designate the bituminous concrete type to

be on an “A” status. Failing verifications will require the contractor to submit additional trials.

Option C: When the Contractor or their representative performs a “PPT” test without being witnessed by a Department inspector, the Engineer may verify the mix in the Contractor’s laboratory. Passing verifications will designate the bituminous concrete type to be an “A” status. Failing verifications will require the Contractor to submit additional trials.

When Option (A) is used and the “PPT” test meets all specifications, the “PPT” test is considered a passing test and the rating for that mix is changed to “A”. When the “PPT” test is not witnessed, the “PPT” Option (B) or (C) procedure must be followed. If the “PPT” Option (B) procedure is followed, the mixtures along with the test results must be delivered to the Materials Testing Lab. The test results must meet the “C” tolerances established by the Engineer. The tolerance Table is included in the Department’s current QA Program for Materials, Acceptance and Assurance Testing Policies and Procedures.

“U” – No Acceptable Mix Design on File:

Rating assigned to a type of mixture that does not have a JMF submitted, or the JMF submitted has not been approved, or is incomplete. A mix design or JMF must be submitted annually seven (7) days prior in order to obtain an “A,” or “PPT” status for that mix. A “U” will be used only to designate the mix status until the mix design has been approved, and is accompanied with all supporting data as specified. Bituminous concrete mixtures rated with a “U” cannot be used on Department projects.

**TABLE M.04.02– 2: Superpave Master Range for Bituminous Concrete Mixture Design Criteria**

Sieve inches	S0.25		S0.375		S0.5		S1	
	CONTROL POINTS <sup>(3)</sup>		CONTROL POINTS <sup>(3)</sup>		CONTROL POINTS <sup>(3)</sup>		CONTROL POINTS <sup>(3)</sup>	
	Min (%)	Max (%)	Min (%)	Max (%)	Min (%)	Max (%)	Min (%)	Max (%)
2.0	-	-	-	-	-	-	-	-
1.5	-	-	-	-	-	-	100	-
1.0	-	-	-	-	-	-	90	100
3/4	-	-	-	-	100	-	-	90
1/2	100	-	100	-	90	100	-	-
3/8	97	100	90	100	-	90	-	-
#4	-	90	-	90	-	-	-	-
#8	32	67	32	67	28	58	19	45
#16	-	-	-	-	-	-	-	-
#30	-	-	-	-	-	-	-	-
#50	-	-	-	-	-	-	-	-
#100	-	-	-	-	-	-	-	-
#200	2.0	10.0	2.0	10.0	2.0	10.0	1.0	7.0
Pb <sup>(1)</sup>	-	-	-	-	-	-	-	-
VMA <sup>(2)</sup> (%)	16.0 ± 1		16.0 ± 1		15.0 ± 1		13.0 ± 1	
VA (%)	4.0 ± 1		4.0 ± 1		4.0 ± 1		4.0 ± 1	
Gse	JMF value		JMF value		JMF value		JMF value	
Gmm	JMF ± 0.030		JMF ± 0.030		JMF ± 0.030		JMF ± 0.030	
Dust/Pbe <sup>(4)</sup>	0.6 – 1.2		0.6 – 1.2		0.6 – 1.2		0.6 – 1.2	
Agg. Temp <sup>(5)</sup>	280 – 350°F		280 – 350°F		280 – 350°F		280 – 350°F	
Mix Temp <sup>(6)</sup>	265 – 325°F		265 – 325°F		265 – 325°F		265 – 325°F	
Design TSR	> 80%		> 80%		> 80%		> 80%	
T-283 Stripping	Minimal, as determined by the Engineer							

**TABLE M.04.02–3: Superpave Master Range for Consensus Properties of Combined Aggregate Structures**

Notes: (1) If less than 25 % of a given layer is within 4 inches of the anticipated top surface, the layer may be considered to be below 4 inches for mixture design purposes.					
Traffic Level	Design ESALs (80 kN)	Coarse Aggregate Angularity <sup>(1)</sup> ASTM D 5821	Fine Aggregate Angularity <sup>(7)</sup> AASHTO T 304	Flat and Elongated Particles ASTM D 4791	Sand Equivalent AASHTO T 176
-----	(million)			> # 4	-----
1*	< 0.3	55/- -	40	10	40
2	0.3 to < 3.0	75/- -	40	10	40
3	≥ 3.0	95/90	45	10	45
	Design ESALs are the anticipated project traffic level expected on the design lane, projected over a 20 year period, regardless of the actual expected design life of the roadway.	Criteria presented as minimum values. 95/90 denotes that a minimum of 95% of the coarse aggregate, by mass, shall have one fractured face and that a minimum of 90% shall have two fractured faces.	Criteria presented as minimum percent air voids in loosely compacted fine aggregate passing the #8 sieve.	Criteria presented as maximum Percent by mass of flat and elongated particles of materials retained on the #4 sieve, determined at 5:1 ratio.	Criteria presented as minimum values for fine aggregate passing the #8 sieve.

**\* NOTE: Level 1 for use by Towns and Municipalities ONLY.**

**TABLE M.04.02– 4: Superpave Master Range for Traffic Levels and Design Volumetric Properties**

Traffic Level	Design ESALs	Number of Gyration by Superpave Gyrotory Compactor			Percent Density of Gmm from HMA/WMA specimen			Voids Filled with Asphalt (VFA) Based on Nominal mix size – inch			
		(million)	Nini	Ndes	Nmax	Nini	Ndes	Nmax	0.25	0.375	0.5
1*	< 0.3	6	50	75	≤ 91.5	96.0	≤ 98.0	70 - 80	70 - 80	70 - 80	67 - 80
2	0.3 to < 3.0	7	75	115	≤ 90.5	96.0	≤ 98.0	65 - 78	65 - 78	65 - 78	65 - 78
3	≥ 3.0	8	100	160	≤ 90.0	96.0	≤ 98.0	73 - 76	73 - 76	65 - 75	65 - 75

**\* NOTE: Level 1 for use by Towns and Municipalities ONLY.**

**TABLE M.04.02– 5:  
Superpave Minimum Binder Content by Mix Type and Level**

<b>Mix Type</b>	<b>Level</b>	<b>Binder Content Minimum <sup>(1)</sup></b>
S0.25	1*	5.6
S0.25	2	5.5
S0.25	3	5.4
S0.375	1*	5.6
S0.375	2	5.5
S0.375	3	5.4
S0.5	1*	5.0
S0.5	2	4.9
S0.5	3	4.8
S1	1*	4.6
S1	2	4.5
S1	3	4.4

**\* NOTE: Level 1 for use by Towns and Municipalities ONLY.**

**M.04.03— Production Requirements:**

**1. Standard Quality Control Plan (QCP) for Production:**

The QCP for production shall describe the organization and procedures which the Contractor shall use to administer quality control. The QCP shall include the procedures used to control the production process, to determine when immediate changes to the processes are needed, and to implement the required changes. The QCP must detail the inspection, sampling and testing protocols to be used, and the frequency for each.

Control Chart(s) shall be developed and maintained for critical aspect(s) of the production process as determined by the Contractor. The control chart(s) shall identify the material property, applicable upper and lower control limits, and be updated with current test data. As a minimum, the following quality characteristics shall be included in the control charts: percent passing #4 sieve, percent passing #200 sieve, binder content, air voids, Gmm and VMA. The control chart(s) shall be used as part of the quality control system to document variability of the bituminous concrete production process. The control chart(s) shall be submitted to the Engineer the first day of each month.

The QCP shall also include the name and qualifications of a Quality Control Manager. The Quality Control Manager shall be responsible for the administration of the QCP, including compliance with the plan and any plan modifications.

The Contractor shall submit complete production testing records to the Engineer within 24 hours in a manner acceptable to the Engineer.

The QCP shall also include the name and qualifications of any outside testing laboratory performing any QC functions on behalf of the Contractor. The QCP must also include a list of sampling & testing methods and frequencies used during production, and the names of all Quality Control personnel and their duties.

Approval of the QCP does not imply any warranty by the Engineer that adherence to the plan will result in production of bituminous concrete that complies with these specifications. The Contractor shall submit any changes to the QCP as work progresses.

## **2. Acceptance Sampling & Testing Methods:**

### **i. General:**

Acceptance samples of mixtures shall be obtained from the hauling vehicles and tested by the Contractor at the facility during each day's production.

The Contractor shall submit all acceptance tests results to the Engineer within 24 hours or prior to the next day's production. All acceptance test specimens and supporting documentation must be retained by the Contractor. Verification testing will be performed by the Engineer in accordance with the Department's QA Program for Materials. Labeled Acceptance test specimens shall be retained at the production facilities and may be disposed of with the approval of the Engineer. All Quality Control specimens shall be clearly labeled and separated from the Acceptance specimens.

Should the Department be unable to verify the Contractor's acceptance test result(s) due to a failure of the Contractor to retain acceptance test specimens or supporting documentation, the Contractor shall review its quality control plan, determine the cause of the nonconformance and respond in writing within 24 hours to the Engineer describing the corrective action taken at the plant. In addition, the Contractor must provide supporting documentation or test results to validate the subject acceptance test result(s). The Engineer may invalidate any positive adjustments for material corresponding to the acceptance test(s). Failure of the Contractor to adequately address quality control issues at a facility may result in suspension of production for Department projects at that facility.

Contractor personnel performing acceptance sampling and testing must be present at the facility prior to, during, and until completion of production, and be certified as a NETTCP HMA Plant Technician or Interim HMA Plant Technician and be in good standing. Production of material for use on State projects must be suspended by the Contractor if such personnel are not present.

Technicians found by the Engineer to be non-compliant with NETTCP or Department policies may be removed by the Engineer from participating in the acceptance testing process for Department projects until their actions can be reviewed.

Anytime during production that testing equipment becomes inoperable, production can continue for a maximum of 1 hour. The Contractor shall obtain box sample(s) in accordance with Table M.04.03-1 to satisfy the daily acceptance testing requirement for the quantity shipped to the project. The box sample(s) shall be tested once the equipment issue has been resolved to the satisfaction of the Engineer. Production beyond 1 hour may be considered by the Engineer. Production will not be permitted beyond that day until the subject equipment issue has been resolved.

**ii. Curb Mix Acceptance Sampling and Testing Procedures:**

Curb Mixes shall be tested by the Contractor at a frequency of one test per every 250 tons of cumulative production, regardless of the day of production.

When these mix designs are specified, the following acceptance procedures and AASHTO test methods shall be used:

**TABLE M.04.03 – 2: Curb Mix Acceptance Test Procedures**

<b>Protocol</b>	<b>Reference</b>	<b>Description</b>
<b>1</b>	<b>AASHTO T 30(M)</b>	Mechanical Analysis of Extracted Aggregate
<b>2</b>	<b>AASHTO T 168</b>	Sampling of Bituminous Concrete
<b>3</b>	<b>AASHTO T 308</b>	Binder content by Ignition Oven method (adjusted for aggregate correction factor)
<b>4</b>	<b>AASHTO T 209(M)</b>	Theoretical Maximum Specific Gravity and Density of Bituminous Paving Mixtures
<b>5</b>	<b>AASHTO T 312</b>	Superpave Gyrotory molds compacted to N <sub>des</sub>
<b>6</b>	<b>AASHTO T 329</b>	Moisture Content of Hot-Mix Asphalt (HMA) by Oven Method

a. Determination of Off-Test Status:

- i. The test results of AASHTO T 308 and T 30(M) will be used to determine if the mixture is within the tolerances shown in Table M.04.02-1. Curb Mixtures are considered “off test” when the test results indicate that any single value for bitumen content or gradation are not within the tolerances shown in Table M.04.02-1 for that mixture. If the mix is “off test”, the Contractor must take immediate actions to correct the deficiency and a new acceptance sample shall be tested on the same day or the following day of production.
- ii. When multiple plants and silos are located at one site, mixture supplied to one project is considered as coming from one source for the purpose of applying the “off test” status.

iii. The Engineer may cease supply from the plant when test results from three consecutive samples are not within the JMF tolerances or the test results from two consecutive samples not within the master range indicated in Table M.04.02-1 regardless of production date.

b. JMF Changes

- i. If a test indicates that the bitumen content or gradation are outside the tolerances, the Contractor may make a single JMF change as allowed by the Engineer prior to any additional testing. A JMF change shall include the date and name of the Engineer that allowed it. Consecutive test results outside the requirements of Table M.04.02-1 JMF tolerances may result in rejection of the mixture.
- ii. Any modification to the JMF shall not exceed 50% of the JMF tolerances indicated in Table M.04.02-1 for any given component of the mixture without approval of the Engineer. When such an adjustment is made to the bitumen, the corresponding production percentage of bitumen shall be revised accordingly.

**iii. Superpave Mix Acceptance Sampling and Testing Procedures:**

The hauling vehicle from which samples are obtained shall be selected using stratified – random sampling based on the total estimated tons of production in accordance with ASTM D 3665, except that the first test shall be randomly taken from the first 151 tons or as directed by the Engineer. The Engineer may request a second acceptance test within the first sub lot. One acceptance test shall always be performed in the last sub-lot based on actual tons of material produced.

The number of sub lots/acceptance tests is based on the total production per day as indicated in Table M.04.03-1. Quantities of the same type/level mix per plant may be combined daily for multiple state projects to determine the number of sub lots. The Engineer may direct that additional acceptance samples be obtained to represent materials actually being delivered to the project.

The payment adjustment for air voids and liquid binder will be calculated per sub lot as described in Section 4.06.

An acceptance test shall not be performed within 150 tons of production from a previous acceptance test unless approved by the Engineer. Quality Control tests are not subject to this restriction. Unless otherwise tested, a minimum of one (1) acceptance test shall be performed for every four days of production at a facility for each type/level mix (days of production may or may not be consecutive days).

**TABLE M.04.03 – 1:  
Superpave Acceptance Testing Frequency per Type/Level/Plant**

Daily quantity produced in tons (lot)	Number of Sub Lots/Tests
0 to 150	0, Unless requested by the Engineer
151 to 600	1
601 to 1,200	2
1,201 to 1,800	3
1,801 or greater	1 per 600 tons or portions thereof

When the Superpave mix design is specified, the following acceptance and AASHTO test procedures shall be used:

**TABLE M.04.03– 3: Superpave Acceptance Testing Procedures**

Protocol	Reference	Description
1	AASHTO T 168	Sampling of bituminous concrete
2	AASHTO R 47	Reducing samples to testing size
3	AASHTO T 308	Binder content by Ignition Oven method (adjusted for aggregate correction factor)
4	AASHTO T 30	Gradation of extracted aggregate for bituminous concrete mixture
5	AASHTO T 312	<sup>(1)</sup> Superpave Gyrotory molds compacted to $N_{des}$
6	AASHTO T 166	<sup>(2)</sup> Bulk specific gravity of bituminous concrete
7	AASHTO R 35	<sup>(2)</sup> Air voids, VMA
8	AASHTO T 209(M)	Maximum specific gravity of bituminous concrete (average of two tests)
9	AASHTO T 329	Moisture content of Production bituminous concrete

**Notes:** <sup>(1)</sup> One set equals two six-inch molds. Molds to be compacted to  $N_{max}$  for PPTs and to  $N_{des}$  for production testing. The first subplot of the year will be compacted to  $N_{max}$

<sup>(2)</sup> Average value of one set of six-inch molds.

If the average corrected Pb content differs by 0.3% or more from the average bituminous concrete facility production delivery ticket in five (5) consecutive tests regardless of the production date (moving average), the Contractor shall immediately investigate, determine an assignable cause and correct the issue. When two consecutive moving average differences are 0.3% or more, the Engineer may require a new aggregate correction factor.

The test specimen must be ready to be placed in an approved ignition furnace for testing in accordance with AASHTO T 308 within thirty minutes of being obtained from the hauling vehicle and the test shall start immediately after.

The Contractor shall perform moisture susceptibility (TSR) testing annually for all design levels of HMA-, WMA-, and PMA- S0.5 plant-produced mixtures, in accordance with the latest version of AASHTO T 283(M).

If any material source changes from the previous year, or during the production season, a mix design TSR as well as a production TSR is required for the new mixture. The AASHTO T 283(M) test shall be performed at an AASHTO Materials Reference Laboratory (AMRL) by NETTCP Certified Technicians. The test results and specimens shall be submitted to the Engineer for review. This shall be completed within 30 days from the start of production. Superpave mixtures that require anti-strip additives (either liquid or mineral) shall continue to meet all requirements specified herein for binder and bituminous concrete. The Contractor shall submit the name, manufacturer, percent used, technical datasheet and SDS for the anti-strip additive (if applicable) to the Engineer. In addition, compaction of samples shall be accomplished utilizing an accepted Superpave Gyratory Compactor (SGC), supplied by the Contractor. The SGC shall be located at the facility supplying mixture to the project.

a. Determination of Off-Test Status:

i. Superpave mixes shall be considered “*off test*” when any Control Point Sieve, VA, VMA, and Gmm values are outside of the limits specified in Table M.04.03-4 and the computed binder content (Pb) established by AASHTO T308 or as documented on the vehicle delivery ticket is below the minimum binder content stated in sub article M.04.02-5. Note that further testing of samples or portions of samples not initially tested for this purpose cannot be used to change the status.

ii. Any time the bituminous concrete mixture is considered Off-test:

1. The Contractor shall notify the Engineer (and project staff) when the plant is “*off test*” for a type of mixture. When multiple plants and silos are located at one site, mixture supplied to one project is considered as coming from one source for the purpose of applying the “*off test*” determination.
2. The Contractor must take immediate actions to correct the deficiency, minimize “*off test*” production to the project, and obtain an additional Process Control (PC) test after any corrective action to verify production is in conformance to the specifications. A PC test will not be used for acceptance and is solely for the use of the Contractor in its quality control process.

b. Cessation of Supply for Superpave Mixtures with no Payment Adjustment: Production of bituminous concrete shall cease for the Project from any plant that consistently fails to produce mixture that meets the JMF and volumetric properties. The quantity of Superpave mixtures shipped to the project that is “*off-test*” will not be adjusted for deficient mixtures.

A Contractor shall cease to supply mixture from a plant when:

1. Bituminous concrete mixture is “off test” on three (3) consecutive tests for any combination of VMA or Gmm, regardless of date of production.
2. Bituminous concrete mixture is “off test” on two (2) consecutive tests for the Control Point sieves in one day’s production.

Following cessation, the Contractor shall immediately make necessary material or process corrections and run a Pre-Production Trial (PPT) for that type of mixture. Use of that type of mixture from that plant will be prohibited on the Project until the Contractor has demonstrated the ability to produce acceptable mixture from that facility. When the Contractor has a passing test and has received approval from the Engineer, the use of that mixture to the Project may resume.

- c. Cessation of Supply for Superpave Mixtures with Payment Adjustment: Production of bituminous concrete shall cease for the Project from any plant that consistently fails to produce mixture that meets the Superpave minimum binder content by mix type and level listed in Table M.04.02-5. The quantity of Superpave mixtures shipped to the project that is “off-test” will be adjusted for deficient mixtures in accordance with Section 4.06.

A Contractor shall cease to supply mixture from a plant when:

1. The binder content (Pb) is below the requirements of Table M.04.02-5 on the ignition oven test result after two (2) consecutive tests, regardless of the date of production.
2. The air voids (VA) is outside the requirements of Table M.04.03-4 after three (3) consecutive tests, regardless of the date of production.

Following cessation, the Contractor shall immediately make necessary material or process corrections and run a Pre-Production Trial (PPT) for that type of mixture. Use of that type of mixture from that plant will be prohibited on the Project until the Contractor has demonstrated the ability to produce acceptable mixture from that facility. When the Contractor has a passing test and has received approval from the Engineer, the use of that mixture to the Project may resume.

- d. JMF Changes for Superpave Mixture Production: It is understood that a JMF change is effective from the time it was submitted forward and is not retroactive to the previous test or tests. JMF changes are permitted to allow for trends in aggregate and mix properties but every effort shall be employed by the Contractor to minimize this to ensure a uniform

and dense pavement. A revised JMF submittal shall include the date and name of the Engineer that allowed it.

JMF changes are only permitted prior to or after a production shift for all bituminous-concrete types of mixtures and only when they:

- i. Are requested in writing and pre-approved by the Engineer.
- ii. Are based on a minimum of a two test trend.
- iii. Are documented with a promptly submitted revised JMF on the form provided by the Engineer.
- iv. A revised JMF submittal shall include the date and name of the Engineer that allowed it.

No change will be made on any aggregate or RAP consensus property or specific gravity unless the test is performed at an AASHTO Materials Reference Laboratory (AMRL) by NETTCP Certified Technicians.

A JMF change shall be submitted every time the plant target RAP and/or bin percentage deviates by more than 5% and/or the plant target binder content deviates by more than 0.15% from the active JMF.

**TABLE M.04.03– 4: Superpave Master Range for Bituminous Concrete Mixture Production**

<i>Notes:</i> (1) 300°F minimum after October 15. (2) Minimum Pb as specified in Table M.04.02-5 (3) Control point range is also defined as the master range for that mix. (4) JMF tolerances shall be defined as the limits for production compliance. VA & Pb payment is subject to adjustments, as defined in sub-article 4.06.04 - 2. (5) For WMA, lower minimum aggregate temperature will require Engineer's approval. (6) For WMA and/or polymer modified asphalt, the mix temperature shall meet manufacturer's recommendations. In addition, for WMA, the maximum mix temperature shall not exceed 325°F once the WMA technology is incorporated.									
	S0.25		S0.375		S0.5		S1		Tolerances
Sieve	CONTROL POINTS <sup>(4)</sup>		CONTROL POINTS <sup>(4)</sup>		CONTROL POINTS <sup>(4)</sup>		CONTROL POINTS <sup>(4)</sup>		From JMF Targets <sup>(4)</sup>
inches	Min(%)	Max(%)	Min(%)	Max(%)	Min(%)	Max(%)	Min(%)	Max(%)	±Tol
1.5	-	-	-	-	-	-	100	-	
1.0	-	-	-	-	-	-	90	100	
3/4	-	-	-	-	100	-	-	90	
1/2	100	-	100	-	90	100	-	-	
3/8	97	100	90	100	-	90	-	-	
#4	-	90	-	90	-	-	-	-	
#8	32	67	32	67	28	58	19	45	
#16	-	-	-	-	-	-	-	-	
#200	2.0	10.0	2.0	10.0	2.0	10.0	1.0	7.0	
Pb <sup>(2)</sup>	-	-	-	-	-	-	-	-	note (2)
VMA (%)	16.0		16.0		15.0		13.0		1.0
VA (%)	4.0		4.0		4.0		4.0		1.0
Gmm	JMF value		JMF value		JMF value		JMF value		0.030
Agg. Temp <sup>(5)</sup>	280 – 350F		280 – 350F		280 – 350F		280 – 350F		
Mix Temp <sup>(6)</sup>	265 – 325 F <sup>(1)</sup>		265 – 325 F <sup>(1)</sup>		265 – 325 F <sup>(1)</sup>		265 – 325 F <sup>(1)</sup>		
Prod. TSR	N/A		N/A		≥80%		N/A		
T-283 Stripping	N/A		N/A		Minimal as determined by the Engineer		N/A		

**TABLE M.04.03– 5:  
JMF Tolerances for Application  
of Positive Adjustments**

<i>Notes:</i> (1) Only for S1 mixes. (2) Only for S0.5 and S1 mixes.	
Sieve	Tolerances
	From JMF Targets
inches	±Tol
3/4	9 (1)
1/2	9 (1)
3/8	9 (2)
#4	8
#8	7
#16	6
#200	3
Pb	0.4

**TABLE M.04.03– 6:  
Superpave Master Range for Traffic Levels and Design Volumetric Properties**

Traffic Level	Design ESALs (million)	Number of Gyration by Superpave Gyratory Compactor	
		Nini	Ndes
1*	< 0.3	6	50
2	0.3 to < 3.0	7	75
3	≥3.0	8	100

\* NOTE: Level 1 for use by Towns and Municipalities ONLY.

**TABLE M.04.03-7:  
Modifications to Standard AASHTO and ASTM Test Specifications and Procedures**

<b>AASHTO Standard Specification</b>	
<b>Reference</b>	<b>Modification</b>
<b>M 140</b>	Emulsified Asphalt grade RS-1H shall meet all the requirements of the emulsified asphalt grade RS-1 except for the penetration requirement of the residue that will change from 100 to 200 penetration units (0.1 mm) to 40 to 90 penetration units (0.1 mm).
<b>AASHTO Standard Method of Test</b>	
<b>Reference</b>	<b>Modification</b>
<b>T 30</b>	Section 7.2 thru 7.4 Samples are not routinely washed for production testing
<b>T 168</b>	<p>Samples are taken at one point in the pile. Samples from a hauling vehicle are taken from only one point instead of three as specified.</p> <p>Selection of Samples: Sampling is equally important as the testing, and the sampler shall use every precaution to obtain samples that are truly representative of the bituminous mixture.</p> <p>Box Samples: In order to enhance the rate of processing samples taken in the field by construction or maintenance personnel the samples will be tested in the order received and data processed to be determine conformance to material specifications and to prioritize inspections by laboratory personnel.</p>
<b>T 195</b>	Section 4.3 only one truck load of mixture is sampled. Samples are taken from opposite sides of the load.
<b>T 209</b>	<p>Section 7.2 The average of two bowls is used proportionally in order to satisfy minimum mass requirements.</p> <p>8.3 Omit Pycnometer method.</p>
<b>T 283</b>	When foaming technology is used, the material used for the fabrication of the specimens shall be cooled to room temperature, and then reheated to the manufactures recommended compaction temperature prior to fabrication of the specimens.
<b>T 331</b>	6.1 Cores are dried to a constant mass prior to testing using a core-dry machine.

<b>AASHTO Standard Recommended Practices</b>	
<b>Reference</b>	<b>Modification</b>
<b>R 26</b>	<p>Quality Control Plans must be formatted in accordance with AASHTO R 26, certifying suppliers of performance-graded asphalt binders, Section 9.0, Suppliers Quality Control Plan, and “NEAUPG Model PGAB QC Plan.”</p> <ol style="list-style-type: none"> <li>1. The Department requires that all laboratory technician(s) responsible for testing PG-binders be certified or Interim Qualified by the New England Transportation Technician Certification Program (NETTCP) as a PG Asphalt Binder Lab Technician.</li> <li>2. Sampling of asphalt binders should be done under the supervision of qualified technician. NECTP “Manual of Practice,” Chapter 2 Page 2-4 (Key Issues 1-8).</li> <li>3. A copy of the Manual of Practice for testing asphalt binders in accordance with the Superpave PG Grading system shall be in the testing laboratory.</li> <li>4. All laboratories testing binders for the Department are required to be accredited by the AASHTO Materials Reference Laboratory (AMRL).</li> <li>5. Sources interested in being approved to supply PG-binders to the Department by use of an “in-line blending system,” must record properties of blended material, and additives used.</li> <li>6. Each source of supply of PG-binder must indicate that the binders contain no additives used to modify or enhance their performance properties. Binders that are manufactured using additives, modifiers, extenders etc., shall disclose the type of additive, percentage and any handling specifications/limitations required.</li> <li>7. All AASHTO M 320 references shall be replaced with AASHTO M 332.</li> <li>8. Each year, in April and September, the supplier shall submit test results for two BBR testing at two different temperatures in accordance with AASHTO R 29.</li> </ol> <p>Suppliers shall provide AASHTO M 332 testing results and split samples at a minimum of once per lot.</p>

## **ON-THE-JOB TRAINING (OJT) WORKFORCE DEVELOPMENT PILOT:**

### **Description**

To provide construction industry related job opportunities to minorities, women and economically disadvantaged individuals; and to increase the likelihood of a diverse and inclusive workforce on Connecticut Department of Transportation (ConnDOT) projects.

All contractors (existing and newcomers) will be automatically placed in the Workforce Development Pilot. Standard OJT requirements typically associated with individual projects will no longer be applied at the project level for new projects. Instead, these requirements will be applicable on an annual basis for each contractor performing work on ConnDOT projects.

The OJT Workforce Development Pilot will allow a contractor to train employees on Federal, State and privately funded projects located in Connecticut. However, contractors should give priority to training employees on ConnDOT Federal-Aid funded projects.

### **Funding**

The Department will establish an OJT fund annually from which contractors may bill the Department directly for eligible trainee hours. The funds for payment of trainee hours on federal-aid projects will be allocated from the ½ of 1% provided for OJT funding, and will be based on hours trained, not to exceed a maximum of \$25,000.00 per year; per contractor.

### **Minorities and Women**

Developing, training and upgrading of minorities, women and economically disadvantaged individuals toward journeyman level status is the primary objective of this special training provision. Accordingly, the Contractor shall make every effort to enroll minority, women and economically disadvantaged individuals as trainees to the extent that such persons are available within a reasonable area of recruitment. This training commitment is not intended, and shall not be used, to discriminate against any applicant for training whether a member of a minority group or not.

### **Assigning Training Goals**

The Department, through the OJT Program Coordinator, will assign training goals for a calendar year based on the contractor's past two year's activities and the contractor's anticipated upcoming year's activity with the Department. At the beginning of each year, all contractors eligible will be contacted by the Department to determine the number of trainees that will be assigned for the upcoming calendar year. At that time, the Contractor shall enter into an agreement with the Department to provide a self-imposed on-the-job training program for the calendar year. This agreement will include a specific number of annual training goals agreed to by both parties. The number of training assignments may range from one (1) to six (6) per

contractor per calendar year. Each January, a summary of the trainees required and the OJT Workforce Development Pilot package will be sent to participating contractors. The number of trainees assigned to each contractor in the summary will increase proportionately not to exceed 6, as shown in the following table. This package will also be provided to contractors as they become newly eligible for the OJT Workforce Development Pilot throughout the remainder of the year. Projects awarded after September 30 will be included in the following year's Program.

The dollar thresholds for training assignments are as follows:

\$4.5 – 8 million=	1 trainee
\$ 9 – 15 million=	2 trainees
\$16 – 23 million=	3 trainees
\$24 – 30 million=	4 trainees
\$31 – 40 million=	5 trainees
\$41 – and above=	6 trainees

**Training Classifications**

Preference shall be given to providing training in the following skilled work classifications. However, the classifications established are not all-inclusive:

Equipment Operators	Electricians
Laborers	Painters
Carpenters	Iron / Reinforcing Steel Workers
Concrete Finishers	Mechanics
Pipe Layers	Welders

The Department has on file common training classifications and their respective training requirements; that may be used by the contractors. Contractors shall submit new classifications for specific job functions that their employees are performing. The Department will review and recommend for acceptance the new classifications proposed by contractors, if applicable. New classifications shall meet the following requirements:

Proposed training classifications are reasonable and realistic based on the job skill classification needs, and the number of training hours specified in the training classification is consistent with common practices and provides enough time for the trainee to obtain journeyman level status.

Where feasible, 25% percent of apprentices or trainees in each occupation shall be in their first year of apprenticeship or training. The number of trainees shall be distributed among the work classifications on the basis of the contractor's needs and the availability of journeymen in the various classifications within a reasonable area of recruitment.

No employee shall be employed as a trainee in any classification in which they have successfully completed a training course leading to journeyman level status or in which they have been employed as a journeyman.

## **Records and Reports**

The Contractor shall maintain enrollment in the program and submit all required reports documenting company compliance under these contract requirements. These documents and any other information shall be submitted to the OJT Program Coordinator as requested.

Upon the trainee's completion and graduation from the program, the Contractor shall provide each trainee with a certification Certificate showing the type and length of training satisfactorily completed.

## **Trainee Interviews**

In order to determine the continued effectiveness of the OJT Program in Connecticut, the department will periodically conduct personal interviews with current trainees and may survey recent graduates of the program. This enables the OJT Program Coordinator to modify and improve the program as necessary. Trainee interviews are generally conducted at the job site to ensure that the trainees' work and training is consistent with the approved training program.

## **Trainee Wages**

Contractors shall compensate trainees on a graduating pay scale based upon a percentage of the prevailing minimum journeyman wages (Davis-Bacon Act). Minimum pay shall be as follows:

60 percent	of the journeyman wage for the first half of the training period
75 percent	of the journeyman wage for the third quarter of the training period
90 percent	of the journeyman wage for the last quarter of the training period

*In no case, will the trainee be paid less than the prevailing rate for general laborer as shown in the contract wage decision (must be approved by the Department of Labor).*

## **Achieving or Failing to Meet Training Goals**

The Contractor will be credited for each trainee currently enrolled or who becomes enrolled in the approved training program and providing they receive the required training under the specific training program. Trainees will be allowed to be transferred between projects if required by the Contractor's schedule and workload. The OJT Program Coordinator must be notified of transfers within five (5) days of the transfer or reassignments by e-mail ([Phylisha.Coles@ct.gov](mailto:Phylisha.Coles@ct.gov)).

Where a contractor does not or cannot achieve its annual training goal with female or minority trainees, they must produce adequate Good Faith Efforts documentation. Good Faith Efforts are those designed to achieve equal opportunity through positive, aggressive, and continuous result-oriented measures. 23 CFR § 230.409(g) (4). Contractors should request minorities and females from unions when minorities and females are under-represented in the contractor's workforce.

Whenever a contractor requests ConnDOT approval of someone other than a minority or female, the contractor must submit documented evidence of its Good Faith Efforts to fill that position with a minority or female. When a non-minority male is accepted, a contractor must continue to attempt to meet its remaining annual training goals with females and minorities.

Where a contractor has neither attained its goal nor submitted adequate Good Faith Efforts documentation, ConnDOT will issue a letter of non-compliance. Within thirty (30) days of receiving the letter of non-compliance, the contractor must submit a written Corrective Action Plan (CAP) outlining the steps that it will take to remedy the non-compliance. The CAP must be approved by ConnDOT. Failure to comply with the CAP may result in your firm being found non-responsive for future projects.

### **Measurement and Payment**

Optional reimbursement will be made to the contractor for providing the required training under this special provision on ConnDOT Federal-Aid funded projects only.

Contractor will be reimbursed at \$0.80 for each hour of training given to an employee in accordance with an approved training or apprenticeship program. This reimbursement will be made even though the Contractor receives additional training program funds from other sources, provided such other source does not specifically prohibit the contractor from receiving other reimbursement.

Reimbursement for training is made annually or upon the trainees completion and not on a monthly basis. No payment shall be made to the Contractor if either the failure to provide the required training, or the failure to hire the trainee as a journeyman, is caused by the Contractor.

Program reimbursements will be made directly to the prime contractor on an annual basis. To request reimbursement, prime contractors must complete the Voucher for OJT Workforce Development Pilot Hourly Reimbursement for each trainee in the OJT Program. This form is included in the OJT Workforce Development Pilot package and is available on the Department's web site at:

[www.ct.gov/dot](http://www.ct.gov/dot)

The completed form must be submitted to the Office of Contract Compliance for approval. The form is due on the 15<sup>th</sup> day of January for each trainee currently enrolled and for hours worked on ConnDOT Federal-Aid funded projects only.

**D.B.E. SUBCONTRACTORS AND MATERIAL SUPPLIERS OR MANUFACTURERS**

**January 2013**

**I. ABBREVIATIONS AND DEFINITIONS AS USED IN THIS SPECIAL PROVISION**

A. *CTDOT* means the Connecticut Department of Transportation.

B. *USDOT* means the U.S. Department of Transportation, including the Office of the Secretary, the Federal Highway Administration (“FHWA”), the Federal Transit Administration (“FTA”), and the Federal Aviation Administration (“FAA”).

C. *Broker* means a party acting as an agent for others in negotiating Contracts, Agreements, purchases, sales, etc., in return for a fee or commission.

D. *Contract, Agreement or Subcontract* means a legally binding relationship obligating a seller to furnish supplies or services (including but not limited to, construction and professional services) and the buyer to pay for them. For the purposes of this provision, a lease for equipment or products is also considered to be a Contract.

E. *Contractor* means a consultant, second party or any other entity under Contract to do business with CTDOT or, as the context may require, with another Contractor.

F. *Disadvantaged Business Enterprise (“DBE”)* means a for profit small business concern:

1. That is at least 51 percent owned by one or more individuals who are both socially and economically disadvantaged or, in the case of a corporation, in which 51 percent of the stock is owned by one or more such individuals; and
2. Whose management and daily business operations are controlled by one or more of the socially and economically disadvantaged individuals who own it; and
3. Certified by CTDOT under Title 49 of the Code of Federal Regulations, Part 26, (Title 49 CFR Part 23 of the Code of Federal Regulations for Participation of Disadvantaged Business Enterprise in Airport Concessions)

G. *USDOT-assisted Contract* means any Contract between CTDOT and a Contractor (at any tier) funded in whole or in part with USDOT financial assistance.

H. *Good Faith Efforts (“GFE”)* means all necessary and reasonable steps to achieve a DBE goal or other requirement which by their scope, intensity, and appropriateness to the objective, can reasonably be expected to fulfill the program requirement.

I. *Small Business Concern* means, with respect to firms seeking to participate as DBEs in USDOT-assisted Contracts, a small business concern as defined pursuant to Section 3 of the Small Business Act and Small Business Administration (“SBA”) regulations implementing it (13 CFR Part 121) that also does not exceed the cap on average annual gross receipts in 49 CFR Part 26, Section 26.65(b).

J. *Socially and Economically Disadvantaged Individual* means any individual who is a citizen (or lawfully admitted permanent resident) of the United States and who is:

1. Any individual who CTDOT finds, on a case-by-case basis, to be a socially and economically disadvantaged individual.
2. Any individuals in the following groups, members of which are rebuttably presumed to be socially and economically disadvantaged:
  - “Black Americans”, which includes persons having origins in any of the Black racial groups of Africa;
  - “Hispanic Americans”, which includes persons of Mexican, Puerto Rican, Cuban, Dominican, Central or South American, or other Spanish or Portuguese culture or origin, regardless of race;
  - “Native Americans”, which includes persons who are American Indians, Eskimos, Aleuts, or Native Hawaiians.
  - “Asian-Pacific Americans”, which includes persons whose origins are from Japan, China, Taiwan, Korea, Burma (Myanmar), Vietnam, Laos, Cambodia (Kampuchea), Thailand, Malaysia, Indonesia, the Philippines, Brunei, Samoa, Guam, the U.S. Trust Territories of the Pacific Islands (Republic of Palau), the Commonwealth of the Northern Marianas Islands, Macao, Fiji, Tonga, Kiribati, Juvalu, Nauru, or Federated States of Micronesia;
  - “Subcontinent Asian Americans”, which includes persons whose origins are from India, Pakistan, Bangladesh, Bhutan, the Maldives Islands, Nepal or Sri Lanka;
  - Women;
  - Any additional groups whose members are designated as socially and economically disadvantaged by the SBA, at such time as the SBA designation becomes effective.

K. *Commercially Useful Function (“CUF”)* means the DBE is responsible for the execution of the work of the contract and is carrying out its responsibilities by actually performing, managing, and supervising the work involved with its own forces and equipment. The DBE must be responsible for procuring, determining quantity, negotiating price, determining quality and paying for all materials (where applicable) associated with their work. The DBE must also perform at least 30% of the total cost of its contract with its own workforce.

## **II. ADMINISTRATIVE REQUIREMENTS**

### **A. General Requirements**

A DBE goal percentage equaling **TEN PERCENT (10%)** of the Contract value has been established for this Contract. This DBE goal percentage will be applied to the final Contract value to ultimately determine the required DBE goal. If additional work is required, DBE firms should be provided the appropriate opportunities to achieve the required DBE goal.

In order to receive credit toward the Contract DBE goal, the firms utilized as DBE subcontractors or suppliers must be certified as DBEs in the type of work to be counted for credit by CTDOT’s Office of Contract Compliance prior to the date of the execution of the subcontract. Neither CTDOT nor the State of Connecticut’s Unified Certification Program (UCP) makes any representation as to any DBE’s technical or financial ability to perform the work. Prime contractors are solely responsible for performing due diligence in hiring DBE subcontractors.

All DBEs shall perform a CUF for the work that is assigned to them. The Contractor shall monitor and ensure that the DBE is in compliance with this requirement. The Connecticut DBE UPC Directory of certified firms can

be found on the CTDOT website <http://www.ct.gov/dot>. The directory lists certified DBE firms with a description of services that they are certified to perform. Only work identified in this listing may be counted towards the project's DBE goal. A DBE firm may request to have services added at any time by contacting CTDOT's Office of Contract Compliance. No credit shall be counted for any DBE firm found not to be performing a CUF.

Once a Contract is awarded, all DBEs that were listed on the pre-award DBE commitment document must be utilized. The Contractor is obligated to provide the value and items of the work originally established in the pre-award documentation to the DBE firms listed in the pre-award documentation. Any modifications to the pre-award commitment must follow the procedure established in Section II-C.

The Contractor shall designate a liaison officer who will administer the Contractor's DBE program. Upon execution of this Contract, the name of the liaison officer shall be furnished in writing to CTDOT's unit administering the Contract, CTDOT's Office of Contract Compliance and CTDOT's Office of Construction ("OOC"). Contact information for the designated liaison officer shall be furnished no later than the scheduled date for the pre-construction meeting.

**The Contractor shall submit a bi-monthly report to the appropriate CTDOT unit administering the Contract. This report shall indicate what work has been performed to date, with the dollars paid and percentage of DBE goal completed.**

**Verified payments made to DBEs shall be included in this bi-monthly report. A sample form is included on the CTDOT website.**

In addition, the report shall include:

1. A projected time frame of when the remaining work is to be completed for each DBE.
2. A statement by the Contractor either confirming that the approved DBEs are on schedule to meet the Contract goal, or that the Contractor is actively pursuing a GFE.
3. If retainage is specified in the Contract specifications, then a statement of certification that the subcontractors' retainage is being released in accordance with 1.08.01 (Revised or supplemented).

Failure by the Contractor to provide the required reports may result in CTDOT withholding an amount equal to one percent (1%) of the monthly estimate until the required documentation is received.

The Contractor shall receive DBE credit when a DBE, or any combination of DBEs, perform work under the Contract in accordance with this specification.

Only work actually performed by and/or services provided by DBEs which are certified for such work and/or services, as verified by CTDOT, can be counted toward the DBE goal. Supplies and equipment a DBE purchases or leases from the Contractor or its affiliate cannot be counted toward the goal.

Monitoring of the CUF will occur by CTDOT throughout the life of the project. If it is unclear that the DBE is performing the work specified in its subcontract with the prime Contractor, further review may be required. If it is determined that the DBE is not performing a CUF, then the work performed by that DBE will not be counted towards the DBE goal percentage.

## **B. Subcontract Requirements**

The Contractor shall submit to CTDOT's OOC all requests for subcontractor approvals on the standard CLA-12 forms provided by CTDOT. The dollar amount and items of work identified on the CLA-12 form must, at minimum, equal the dollar value submitted in the pre-award commitment. CLA-12 forms can be found at <http://www.ct.gov/dot/construction> under the "Subcontractor Approval" section. All DBE subcontractors must be identified on the CLA-12 form, regardless of whether they are being utilized to meet a Contract goal percentage. A copy of the legal Contract between the Contractor and the DBE subcontractor/supplier, a copy of the Title VI Contractor Assurances and a copy of the Required Contract Provision for Federal Aid Construction Contracts (Form FHWA-1273) (Federal Highway Administration projects only) must be submitted along with a request for subcontractor approval. These attachments cannot be substituted by reference.

If retainage is specified in the Contract specifications, then the subcontract agreement must contain a prompt payment mechanism that acts in accordance with Article 1.08.01 (Revised or supplemented).

If the Contract specifications do not contain a retainage clause, the Contractor shall not include a retainage clause in any subcontract agreement, and in this case, if a Contractor does include a retainage clause, it shall be deemed unenforceable.

In addition, the following documents are to be included with the CLA-12, if applicable:

- An explanation indicating who will purchase material.
- A statement explaining any method or arrangement for utilization of the Contractor's equipment.

The subcontract must show items of work to be performed, unit prices and, if a partial item, the work involved by all parties. If the subcontract items of work or unit prices are modified, the procedure established in Section II-C must be followed.

Should a DBE subcontractor further sublet items of work assigned to it, only lower tier subcontractors who are certified as a DBE firm will be counted toward the DBE goal. If the lower tier subcontractor is a non-DBE firm, the value of the work performed by that firm will not be counted as credit toward the DBE goal.

The use of joint checks between a DBE firm and the Contractor is acceptable, provided that written approval is received from the OOC prior to the issuance of any joint check. Should it become necessary to issue a joint check between the DBE firm and the Contractor to purchase materials, the DBE firm must be responsible for negotiating the cost, determining the quality and quantity, ordering the material and installing (where applicable), and administering the payment to the supplier. The Contractor should not make payment directly to suppliers.

Each subcontract the Contractor signs with a subcontractor must contain the following assurance:

"The subcontractor/supplier/manufacturer shall not discriminate on the basis of race, color, national origin, or sex in the performance of this contract. The contractor shall carry out applicable requirements of 49 CFR Part 26 in the award and administration of DOT-assisted contracts. Failure by the contractor/subcontractor/supplier/manufacturer to carry out these requirements is a material breach of this contract, which may result in the termination of this contract or such other remedy as the recipient deems appropriate."

## **C. Modification to Pre-Award Commitment**

Contractors may not terminate for convenience any DBE subcontractor or supplier that was listed on the pre-award DBE commitment without prior written approval of the OOC. This includes, but is not limited to, instances

in which a Contractor seeks to perform work originally designated for a DBE subcontractor with its own forces or those of an affiliate, a non-DBE firm, or with another DBE firm. Prior to approval, the Contractor must demonstrate to the satisfaction of the OOC, that it has good cause, as found in 49CFR Part 26.53 (f)(3), for termination of the DBE firm.

Before transmitting its request for approval to terminate pre-award DBE firms to the OOC, the Contractor must give written notice to the DBE subcontractor and include a copy to the OOC of its notice to terminate and/or substitute, and the reason for the notice.

The Contractor must provide five (5) days for the affected DBE firm to respond. This affords the DBE firm the opportunity to advise the OOC and the Contractor of any reasons why it objects to the termination of its subcontract and why the OOC should not approve the Contractor's action.

Once the Contract is awarded, should there be any amendments or modifications of the approved pre-award DBE submission other than termination of a DBE firm, the Contractor shall follow the procedure below that best meets the criteria associated with the reason for modification:

1. If the change is due to a scope of work revision or non-routine quantity revision by CTDOT, the Contractor must notify CTDOT's OOC in writing or via electronic mail that their DBE participation on the project may be impacted as soon as they are aware of the change. In this case, a release of work from the DBE firm may not be required; however the Contractor must concurrently notify the DBE firm in writing, and copy the OOC for inclusion in the project DBE file. This does not relieve the Contractor of its obligation to meet the Contract specified DBE goal, or of any other responsibility found in this specification.
2. If the change is due to a factor other than a CTDOT directive, a request for approval in writing or via electronic mail of the modification from the OOC must be submitted, along with an explanation of the change(s), prior to the commencement of work. The Contractor must also obtain a letter of release from the originally named DBE indicating their concurrence with the change, and the reason(s) for their inability to perform the work. In the event a release cannot be obtained, the Contractor must document all efforts made to obtain it.
3. In the event a DBE firm that was listed in the pre-award documents is **unable** or **unwilling** to perform the work assigned, the Contractor shall:
  - Notify the OOC Division Chief immediately and make efforts to obtain a release of work from the firm.
  - Submit documentation that will provide a basis for the change to the OOC for review and approval prior to the implementation of the change.
  - Use the DBE Directory to identify and contact firms certified to perform the type of work that was assigned to the unable or unwilling DBE firm. The Contractor should also contact CTDOT's Office of Contract Compliance for assistance in locating additional DBE firms to the extent needed to meet the contract goal.

Should a DBE subcontractor be terminated or fail to complete work on the Contract for any reason, the Contractor must make a GFE to find another DBE subcontractor to substitute for the original DBE. The DBE replacement shall be given every opportunity to perform at least the same amount of work under the Contract as the original DBE subcontractor.

If the Contractor is unable to find a DBE replacement:

- The Contractor should identify other contracting opportunities and solicit DBE firms in an effort to meet the Contract DBE goal requirement, if necessary, and provide documentation to support a GFE. (Refer to GFE in Section III.)
- The Contractor must demonstrate that the originally named DBE, who is unable or unwilling to perform the work assigned, is in default of its subcontract, or identify other issues that affected the DBE firm's ability to perform the assigned work. **The Contractor's ability to negotiate a more advantageous agreement with another subcontractor is not a valid basis for change.**

### **III. GOOD FAITH EFFORTS**

The DBE goal is **NOT** reduced or waived for projects where the Contractor receives a Pre-Award GFE determination from the Office of Contract Compliance prior to the award of the Contract. It remains the responsibility of the Contractor to make a continuing GFE to achieve the specified Contract DBE goal. The Contractor shall pursue every available opportunity to obtain additional DBE firms and document all efforts made in such attempts.

At the completion of all Contract work, the Contractor shall submit a final report to CTDOT's unit administering the Contract indicating the work done by and the dollars paid to DBEs. Only verified payments made to DBEs performing a CUF will be counted towards the Contract goal.

Goal attainment is based on the total Contract value, which includes all construction orders created during the Contract. If the Contractor does not achieve the specified Contract goal for DBE participation or has not provided the value of work to the DBE firms originally committed to in the pre-award submission, the Contractor shall submit documentation to CTDOT's unit administering the Contract detailing the GFE made during the performance of the Contract to satisfy the goal.

A GFE should consist of the following, where applicable (CTDOT reserves the right to request additional information):

1. A detailed statement of the efforts made to replace an unable or unwilling DBE firm, and a description of any additional subcontracting opportunities that were identified and offered to DBE firms in order to increase the likelihood of achieving the stated goal.
2. A detailed statement, including documentation of the efforts made to contact and solicit bids from certified DBEs, including the names, addresses, and telephone numbers of each DBE firm contacted; the date of contact and a description of the information provided to each DBE regarding the scope of services and anticipated time schedule of work items proposed to be subcontracted and the response from firms contacted.
3. Provide a detailed explanation for each DBE that submitted a subcontract proposal which the Contractor considered to be unacceptable stating the reason(s) for this conclusion.
4. Provide documentation, if any, to support contacts made with CTDOT requesting assistance in satisfying the specified Contract goal.

5. Provide documentation of all other efforts undertaken by the Contractor to meet the defined goal. Additional documentation of efforts made to obtain DBE firms may include but will not be limited to:
  - Negotiations held in good faith with interested DBE firms, not rejecting them without sound reasons.
  - Written notice provided to a reasonable number of specific DBE firms in sufficient time to allow effective participation.
  - Those portions of work that could be performed by readily available DBE firms.

**In instances where the Contractor can adequately document or substantiate its GFE and compliance with other DBE Program requirements, the Contractor will have satisfied the DBE requirement and no administrative remedies will be imposed.**

#### **IV. PROJECT COMPLETION**

At the completion of all Contract work, the Contractor shall:

1. Submit a final report to CTDOT's unit administering the Contract indicating the work done by, and the dollars paid to DBEs.
2. Submit verified payments made to all DBE subcontractors for the work that was completed.
3. Submit documentation detailing any changes to the DBE pre-award subcontractors that have not met the original DBE pre-award commitment, including copies of the Department's approvals of those changes.
4. Retain all records for a period of three (3) years following acceptance by CTDOT of the Contract and those records shall be available at reasonable times and places for inspection by authorized representatives of CTDOT and Federal agencies. If any litigation, claim, or audit is started before the expiration of the three (3) year period, the records shall be retained until all litigation, claims, or audit findings involving the records are resolved.

If the Contractor does not achieve the specified Contract goal for DBE participation in addition to meeting the dollar value committed to the DBE subcontractors identified in the pre-award commitment, the Contractor shall submit documentation to CTDOT's unit administering the Contract detailing the GFE made during the performance of the Contract to satisfy the goal.

#### **V. SHORTFALLS**

##### **A. Failure to meet DBE goals**

**As specified in (II-A) above, attainment of the Contract DBE goal is based on the final Contract value.** The Contractor is expected to achieve the amount of DBE participation originally committed to at the time of award; however, additional efforts must be made to provide opportunities to DBE firms in the event a Contract's original value is increased during the life of the Contract.

The Contractor is expected to utilize the DBE subcontractors originally committed in the DBE pre-award documentation for the work and dollar value that was originally assigned.

If a DBE is terminated or is unable or unwilling to complete its work on a Contract, the Contractor shall make a GFE to replace that DBE with another certified DBE to meet the Contract goal.

The Contractor shall immediately notify the OOC of the DBE's inability or unwillingness to perform, and provide reasonable documentation and make efforts to obtain a release of work from the firm.

If the Contractor is unable to find a DBE replacement, then the Contractor should identify other contracting opportunities and solicit DBE firms in an effort to meet the Contract DBE goal requirement, if necessary, and provide documentation to support a GFE.

When a DBE is unable or unwilling to perform, or is terminated for just cause, the Contractor shall make a GFE to find other DBE opportunities to increase DBE participation to the extent necessary to at least satisfy the Contract goal.

For any DBE pre-award subcontractor that has been released appropriately from the project, no remedy will be assessed, provided that the Contractor has met the criteria described in Section II-C.

#### **B. Administrative Remedies for Non-Compliance:**

In cases where the Contractor has failed to meet the Contract specified DBE goal or the DBE pre-award commitment, and where no GFE has been demonstrated, then one or more of the following administrative remedies will be applied:

1. A reduction in Contract payments to the Contractor as determined by CTDOT, not to exceed the shortfall amount of the **DBE goal**. The maximum shortfall will be calculated by multiplying the Contract DBE goal (adjusted by any applicable GFE) by the final Contract value, and subtracting any verified final payments made to DBE firms by the Contractor.
2. A reduction in Contract payments to the Contractor determined by CTDOT, not to exceed the shortfall amount of the **pre-award commitment**. The maximum shortfall will be calculated by subtracting any verified final payments made by the Contractor to each DBE subcontractor from the amount originally committed to that subcontractor in the pre-award commitment.
3. A reduction in Contract payments to the Contractor determined by CTDOT for any pre-award DBE subcontractor who has not obtained the dollar value of work identified in the DBE pre-award commitment and has not followed the requirements of Section II-C or for any DBE firm submitted for DBE credit that has not performed a CUF.
4. The Contractor being required to submit a written DBE Program Corrective Action Plan to CTDOT for review and approval, which is aimed at ensuring compliance on future projects.
5. The Contractor being required to attend a Non-Responsibility Meeting on the next contract where it is the apparent low bidder.
6. The Contractor being suspended from bidding on contracts for a period not to exceed six (6) months.

## **VI. CLASSIFICATIONS OTHER THAN SUBCONTRACTORS**

### **A. Material Manufacturers**

Credit for DBE manufacturers is 100% of the value of the manufactured product. A manufacturer is a firm that operates or maintains a factory or establishment that produces on the premises the materials or supplies obtained by the Contractor.

If the Contractor elects to utilize a DBE manufacturer to satisfy a portion of, or the entire specified DBE goal, the Contractor must provide the OOC with:

- Subcontractor Approval Form (CLA-12) indicating the firm designation,
- An executed "Affidavit for the Utilization of Material Suppliers or Manufacturers" (sample attached), and
- Substantiation of payments made to the supplier or manufacturer for materials used on the project.

### **B. Material Suppliers (Dealers)**

Credit for DBE dealers/suppliers is limited to 60% of the value of the material to be supplied, provided such material is obtained from an approved DBE dealer/supplier.

In order for a firm to be considered a regular dealer, the firm must own, operate, or maintain a store, warehouse, or other establishment in which the materials, supplies, articles or equipment of the general character described by the specifications and required under the contract are bought, kept in stock, and regularly sold or leased to the public in the usual course of business. At least one of the following criteria must apply:

- To be a regular dealer, the firm must be an established, regular business that engages, as its principal business and under its own name, in the purchase and sale or lease of the products in question.
- A person may be a regular dealer in such bulk items as petroleum products, steel, cement, gravel, stone, or asphalt without owning, operating or maintaining a place of business if the person both owns and operates distribution equipment for the products. Any supplementing of the regular dealers' own distribution equipment shall be by long term lease agreement, and not on an ad hoc or contract to contract basis.
- Packers, brokers, manufacturers' representatives, or other persons who arrange or expedite transactions are not regular dealers within the meaning of this paragraph.

If the Contractor elects to utilize a DBE supplier to satisfy a portion or the entire specified DBE goal, the Contractor must provide the OOC with:

- Subcontractor Approval Form (CLA-12) indicating the firm designation,
- An executed "Affidavit for the Utilization of Material Suppliers or Manufacturers" (sample attached), and
- Substantiation of payments made to the supplier or manufacturer for materials used on the project.

### **C. Brokering**

- Brokering of work for DBE firms who have been listed by the Department as certified brokers is allowed. Credit for those firms shall be applied following the procedures in Section VI-D.
- Brokering of work by DBEs who have been approved to perform subcontract work with their own workforce and equipment is not allowed, and is a Contract violation.

- Firms involved in the brokering of work, whether they are DBEs and/or majority firms who engage in willful falsification, distortion or misrepresentation with respect to any facts related to the project shall be referred to the U.S. DOT, Office of the Inspector General for prosecution under Title 18, U.S. Code, Part I, Chapter 47, Section 1020.

#### **D. Non-Manufacturing or Non-Supplier DBE Credit**

Contractors may count towards their DBE goals the following expenditures with DBEs that are not manufacturers or suppliers:

- Reasonable fees or commissions charged for providing a bona fide service such as professional, technical, consultant or managerial services and assistance in the procurement of essential personnel, facilities, equipment materials or supplies necessary for the performance of the Contract, provided that the fee or commission is determined by the OOC to be reasonable and consistent with fees customarily allowed for similar services.
- The fees charged only for delivery of materials and supplies required on a job site when the hauler, trucker, or delivery service is a DBE, and not the manufacturer, or regular dealer of the materials and supplies, and provided that the fees are determined by the OOC to be reasonable and not excessive as compared with fees customarily allowed for similar services.
- The fees or commissions charged for providing bonds or insurance specifically required for the performance of the Contract, provided that the fees or commissions are determined by CTDOT to be reasonable and not excessive as compared with fees customarily allowed for similar services.

#### **E. Trucking**

While technically still considered a subcontractor, the rules for counting credit for DBE trucking firms are as follows:

- The DBE must own and operate at least one fully licensed, insured, and operational truck used on the Contract.
- The DBE receives credit for the total value of the transportation services it provides on the Contract using trucks it owns, insures and operates using drivers it employs.
- The DBE may lease trucks from another DBE firm, including an owner-operator who is certified as a DBE. The DBE who leases trucks from another DBE receives credit for the total value of the transportation services the lessee DBE provides on the Contract.
- The DBE may lease trucks from a non-DBE firm; however the DBE may only receive credit for any fees or commissions received for arranging transportation services provided by the non-DBE firms. Additionally, the DBE firm must demonstrate that they are in full control of the trucking operation for which they are seeking credit.

#### **VII. Suspected DBE Fraud**

In appropriate cases, CTDOT will bring to the attention of the USDOT any appearance of false, fraudulent, or dishonest conduct in connection with the DBE program, so that USDOT can take the steps, e.g. referral to the

Department of Justice for criminal prosecution, referral to USDOT Inspector General, action under suspension and debarment or Program Fraud and Civil Penalties rules provided in 49 CFR Part 31.

**CONNECTICUT DEPARTMENT OF TRANSPORTATION  
(OFFICE OF CONSTRUCTION)  
BUREAU OF ENGINEERING AND CONSTRUCTION**

This affidavit must be completed by the State Contractor's DBE notarized and attached to the contractor's request to utilize a DBE supplier or manufacturer as a credit towards its DBE contract requirements; failure to do so will result in not receiving credit towards the contract DBE requirement.

State Contract No.

Federal Aid Project No.

Description of Project

I, \_\_\_\_\_, acting in behalf of \_\_\_\_\_,  
(Name of person signing Affidavit) (DBE person, firm, association or corporation)

of which I am the \_\_\_\_\_ certify and affirm that \_\_\_\_\_  
(Title of Person) (DBE person, firm, association or corporation)

is a certified Connecticut Department of Transportation DBE. I further certify and affirm that I have read and understand 49 CFR, Sec. 26.55(e)(2), as the same may be revised.

I further certify and affirm that \_\_\_\_\_ will assume the actual and  
(DBE person, firm, association or Corporation)

for the provision of the materials and/or supplies sought by \_\_\_\_\_.

If a manufacturer, I operate or maintain a factory or establishment that produces, on the premises, the materials, supplies, articles or equipment required under the contract an of the general character described by the specifications.

If a supplier, I perform a commercially useful function in the supply process. As a regular dealer, I, at a minimum, own and operate the distribution equipment for bulk items. Any supplementing of my distribution equipment shall be by long-term lease agreement, and not on an ad hoc or contract-by-contract basis.

I understand that false statements made herein are punishable by Law (Sec. 53a-157), CGS, as revised).

(Name of Corporation or Firm)

(Signature & Title of Official making the Affidavit)

Subscribed and sworn to before me, this \_\_\_\_\_ day of \_\_\_\_\_ 20 \_\_\_\_\_.

Notary Public (Commissioner of the Superior Court)

My Commission Expires \_\_\_\_\_

**CERTIFICATE OF CORPORATION**

I, \_\_\_\_\_, certify that I am the \_\_\_\_\_  
(Official) (President)

of the Corporation named in the foregoing instrument; that I have been duly authorized to affix the seal of the Corporation to such papers as require the seal; that \_\_\_\_\_, who signed said instrument on behalf of the Corporation, was then \_\_\_\_\_ of said corporation; that said instrument was duly signed for and in behalf of said Corporation by authority of its governing body and is within the scope of its corporation powers.

\_\_\_\_\_  
(Signature of Person Certifying)

\_\_\_\_\_  
(Date)

## **ITEM #0204151A – HANDLING WATER**

**Description:** This item shall consist of the design, construction, furnishing, installation, use, maintenance, cleaning, removal and disposal of all temporary protective facilities and appurtenances required to convey surface and/or subsurface water beyond the work area for the proper performance of the work at **Structure No. 06682**. Such temporary protective facilities and appurtenances may include, but are not limited to, surface and subsurface dams (including cofferdams), flow diversions, special linings for erosion protection, outlet protection, pipes and other flow containment structures, barriers, watertight joints, sedimentation pools, and/or prefabricated sediment containment devices. The handling of water shall be in accordance with the requirements of Section 1.10 of the Form 816. This item shall also include the development and use of appropriate construction methods and sequencing for any temporary protective facility, which the permanent structures must be constructed in the dry.

The safe conveyance of flood flows and the protection of existing structures and all finished construction during high water are also included in the scope of the work under this item.

**Materials:** Unless otherwise noted, the temporary protective facilities and appurtenances may be composed of any material or combination of materials that are in sound condition, capable of conveying the water as designed and that meet the approval of the Engineer.

Prefabricated sediment containment devices shall consist of appropriately sized Dirtbags, manufactured by ACF Environmental Inc., or approved equal.

### **Construction Methods:**

The Contractor shall investigate and verify the existing surface and subsurface water conditions at the site. The Contractor shall then evaluate the type of protective facilities, appurtenances and measures required, and develop a Water Handling Plan for the site.

At least 30 calendar days before starting any construction, the Contractor shall submit the Water Handling Plan for the site to the Engineer for review and comment. The plan must conform to the construction plans and all other contract documents including, but not limited to, the environmental permits and Section 1.10. The furnishing of such plans and methods shall not relieve the Contractor of his responsibility for the safety of the work in accordance with Section 1.07, and for the successful completion of the project.

The Water Handling Plan must also conform to the requirements of Article 1.05.02-2 – Working Drawings.

The plan for the site, together with a description of the work and any other supporting data, shall adequately detail the following for conveying water through the work area:

- (a) Method(s) of conveying water through the site, including proposed materials and equipment.
- (b) Types, sizes, lengths, and locations of proposed temporary facilities and appurtenances.
- (c) Sequence of construction at the site, as it pertains to the conveyance of water.
- (d) Anticipated schedule and duration of each phase of the operation.

The height of surface and subsurface dams (including cofferdams), flow diversions, barriers, sedimentation pools, and pumping pools shall provide reasonable protection to the work area from overtopping or flooding. All such temporary facilities and appurtenances, equipment, and operations shall be of sufficient size, watertightness, and capacity as to assure construction of the permanent work in the dry, and shall not interfere with proper performance of the work. Their construction shall be such as to permit excavation for, and construction of, the permanent work to the limits and dimensions shown on the plans. Adequate clearance shall be provided for the proper inspection of the work. All temporary facilities and appurtenances must conform to the plans and all other contract documents, including but not limited to the environmental permits and Section 1.10.

If stream flow is expected to temporarily exceed the capacity of the temporary systems before the permanent work is complete (such as during heavy storm flow), or as ordered by the Engineer, the stream flow must be allowed to pass through the work area. Work areas that must convey the stream flow shall be sufficiently lined, cleaned, and sealed as to protect against sedimentation of the stream, erosion, and damage to the permanent work. The Contractor shall monitor the National Weather Service forecasts for the project location and respond accordingly, including adjusting the schedule for planned activities and taking appropriate precautionary measures at the site.

Where required, dewatering shall be sufficient to prevent the movement of water through any fresh concrete. No pumping will be permitted during the placing of concrete, and for a period of 24 hours thereafter, unless a properly located sump and pump is used with sufficient capacity to prevent damage from the sudden rising of water. Any required dewatering operations shall not pump directly into the stream but shall pump into a sedimentation pool or prefabricated sediment containment device before being allowed to enter the stream flow, in accordance with Section 1.10. If prefabricated sediment containment devices are used, they shall be sized and installed in accordance with the manufacturer's recommendations.

Movements or failures of the temporary protection facilities and appurtenances, or any portions thereof, which prevents proper completion of the permanent work, shall be corrected at the sole expense of the Contractor.

Unless otherwise provided for or directed, all such temporary protective work shall be removed and disposed of in an approved manner when no longer required.

The Contractor shall be responsible for the scheduling of work under this item so as not to interfere with any other sequence of operations or the Maintenance and Protection of Traffic provisions developed for this project. Delays as a result of work required under this item shall not constitute a claim for an extension of contract time.

Crane mats shall be utilized to provide a solid foundation for large machinery where shown on the plans.

**Method of Measurement:** This work, being paid for on a lump sum basis, will not be measured for payment.

**Basis of Payment:** Payment for this item will be made at the contract lump sum price for "Handling Water." The price shall include the design, construction, furnishing, installation, use, maintenance, cleaning, removal and disposal of all temporary protective facilities and appurtenances required to convey surface and/or subsurface water beyond the work area for the proper performance of the work. Such temporary protective facilities and appurtenances include, but are not limited to, surface and subsurface dams (including cofferdams), flow diversions, **crane mats**, special linings for erosion protection, outlet protection, pipes and other flow containment structures, barriers, watertight joints, sedimentation pools, and/or prefabricated sediment containment devices, and all materials, equipment, tools, labor, and work incidental thereto. The lump sum price shall include all excavation required for temporary protective facilities and appurtenances, sealing joints, conveying channel flow during construction, and protecting the work area and permanent work in the event of a storm. Furnishing and placing site preparation materials shall also be included in the price for this work, including pipe bedding and backfill, and stone aggregate or straw underlayments for prefabricated sediment containment devices.

The price shall also include all required dewatering, including pumping and any related environmental controls, facilities and appurtenances required to return water to the environment in a clean, safe manner, constituting the proper disposal of water removed from the work area.

Also included in the lump sum price shall be the costs of developing an approved Water Handling Plan for the site, and scheduling and sequencing the work to ensure proper conveyance of the channel flow during construction.

The Contractor shall be responsible for restoring damages he incurs at his own expense. Any damages to existing facilities and appurtenances, to the work in progress, or to materials or equipment, from normal flows or high stages of the channel during storm flows, shall be restored at no additional cost to the state.

Sedimentation control systems will be paid for separately at the contract unit price per linear foot for "Sedimentation Control System".

**Pay Item**  
Handling Water

**Pay Unit**  
L.S.

## **ITEM #0406287A - RUMBLE STRIPS - AUTOMATED**

### **Description:**

Work under this item shall consist of installing rumble strips on asphalt highway shoulders where shown on the plans or where directed by the Engineer, and in conformance with these specifications.

### **Construction Methods:**

The Contractor shall pre-mark the location of the edge of the cut, and the beginning and ending points of the sections, prior to the installation of the rumble strips. The Engineer shall review and approve the locations.

The Contractor shall arrange for a technical representative, from the company which produces the milling machine to be used on the project, who will be required to be on-site from the beginning of the operation in order to ensure results that meet the requirements of the plans and specifications until such time the Engineer is satisfied.

Rumble strips should not be installed on bridge decks, in acceleration and deceleration lanes, at drainage structures, at loop detector sawcut locations, or in other areas identified by the Engineer.

### **Automated (Wide Shoulders):**

The equipment shall be able to install the rumble strips in sections where the shoulder width from the edge line to an obstruction is greater than or equal to 4 feet. Where there are no obstructions, the equipment shall be used in sections where the shoulder width from the edge line is a minimum of 3 feet. The equipment shall consist of a rotary type cutting head with a maximum outside diameter of 24" and shall be a minimum of 16" long. The cutting head(s) shall have the cutting tips arranged in such a pattern as to provide a relatively smooth cut (approximately 1/16 of an inch between peaks and valleys) in one pass. The cutting head shall be on its own independent suspension from that of the power unit to allow the tool to self align with the slope of the shoulder or any irregularities in the shoulder surface. The equipment shall include suitable provisions for the application of water to prevent dusting. The Contractor shall use a machine capable of creating the finished pattern at a minimum output of 60 rumble strips per minute.

### **Manual (Narrow Shoulders):**

The equipment shall be able to install the rumble strips in sections where the shoulder width from the edge line to an obstruction is between 3 feet and 4 feet. The cutting head(s) shall have the cutting tips arranged in such a pattern as to provide a relatively smooth cut (approximately 1/16 of an inch between peaks and valleys) in one pass. The equipment shall include suitable provisions for the application of water to prevent dusting.

### **Finished Cut (Automated or Manual)**

The rumble strips shall have finished dimensions of 7" (+/- 1/2") wide in the direction of travel and shall be a 16" (+/- 1/2") long measured perpendicular to the direction of travel. The depressions shall have a concave circular shape with a minimum 1/2" depth at center (maximum allowable depth is 5/8" measured to a valley). The rumble strips shall be placed in relation to the roadway according to the patterns shown in the plans or on the Rumble Strip Details. Alignment of the edge of the cut shall be checked and verified by the Engineer.

The cutting tool shall be equipped with guides to provide consistent alignment of each cut in relation to the roadway.

The Contractor shall pick up any waste material resulting from the operation in a manner acceptable to the Engineer. This waste material shall be disposed of in accordance with Subarticle 2.02.03-10(a).

The work area shall be returned to a debris-free state prior to re-opening to traffic.

The Contractor shall provide all traffic control according to the Maintenance and Protection of Traffic Specification included elsewhere in the contract.


**Method of Measurement:**

This work will be measured for payment by the actual number of feet of shoulder where the rumble strips are placed and accepted. This distance shall be measured longitudinally along the edge of pavement with deductions for bridge decks, acceleration and deceleration lanes, drainage structures, loop detector sawcut locations, and other sections where the rumble strips were not installed.


**Basis of Payment:**

This work will be paid for at the Contract unit price per foot for "Rumble Strips - Automated" or "Rumble Strips - Manual." The price shall include furnishing all equipment, tools, labor, a technical representative and work incidental thereto and also disposal of any waste material resulting from the operation. The Contractor will not be paid under the item "Rumble Strips - Manual" if the field conditions allow for the use of the "Rumble Strips - Automated" item, even if the manual method was used.


DETAILS AND SECTIONS OF RUMBLE STRIPS

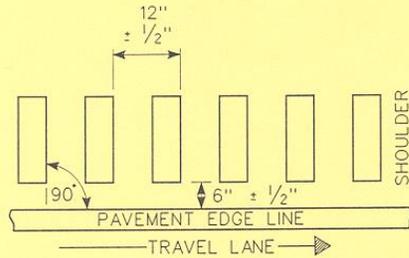

LOCATION DETAIL (TYP.)  
LEFT SHOULDER

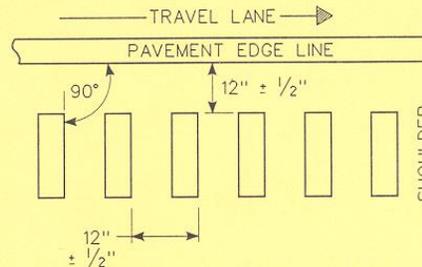


LOCATION DETAIL (TYP.)  
RIGHT SHOULDER

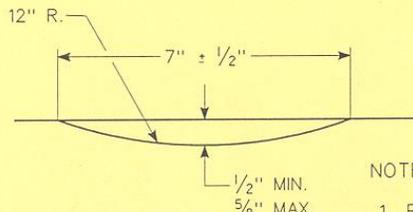

SECTION A-A  
NO SCALE

NOTES:

1. RUMBLE STRIP ALIGNMENT SHALL GENERALLY BE STRAIGHT AND OFFSET APPROXIMATELY 6" IN THE LEFT SHOULDER AND 12" IN THE RIGHT SHOULDER FROM THE OUTER EDGE OF THE EDGE LINE AND SHALL BE AT LEAST 12" FROM THE LONGITUDINAL JOINT IN COMPOSITE PAVEMENTS. THIS OFFSET MAY BE ADJUSTED TO ACCOMMODATE VARIATIONS IN THE EDGE LINE AND THE SHOULDER WIDTH.

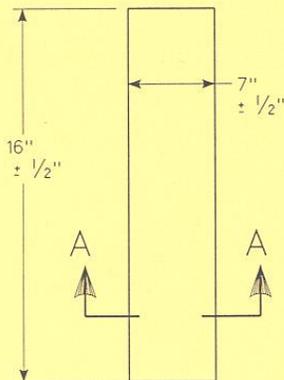

PLAN DETAIL

FILE: RUMBLE.MDS

CONNECTICUT  
DEPARTMENT OF TRANSPORTATION  
BUR. OF ENGINEERING & HWY. OPERATIONS  
DIVISION OF TRAFFIC ENGINEERING

RUMBLE STRIP DETAILS

ENGINEER *Erika B. Smith* DATE 10-18-99


SUBMITTED *Stephen J. Masieko* DATE 10-20-99  
TRANS. SUPERVISING ENGR.

APPROVED *J. Long* DATE 10-20-99  
PRINCIPAL ENGINEER

SCALE - NONE

ITEM # 0406287A

ITEM # 0406288A

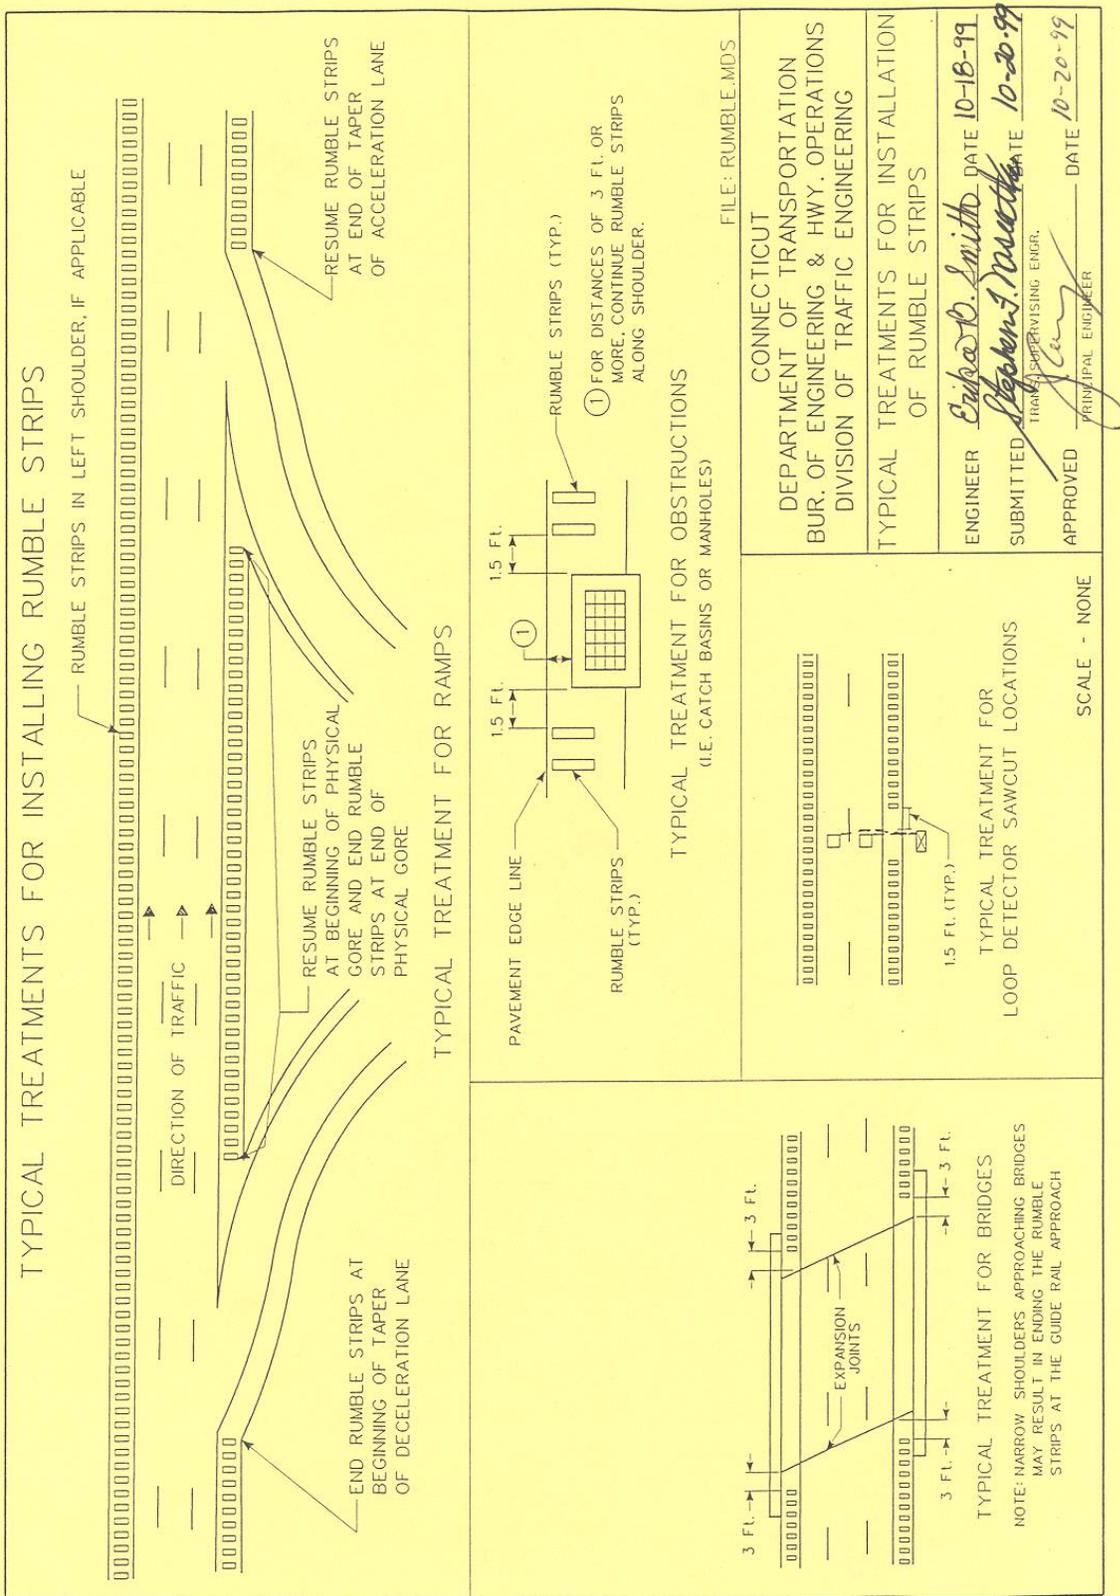

## **ITEM #0406289A - REMOVAL OF RUMBLE STRIPS**

### **Description:**

Work under this item shall consist of removing rumble strips through milling and repaving with hot mix asphalt (HMA) where shown on the plans or where directed by the Engineer, and in conformance with these specifications. The surface lift of the existing pavement shall be removed by milling out the existing rumble strip to a depth of 1.5 to 2.5 inches. The milled surface shall be swept by hand or machine and then be blown clean with compressed air or a hot air lance. Tack coat is to be applied to the milled surface and any vertical or semi-vertical walls formed by the milling. The milled out area shall then be filled and compacted with HMA S0.375.

### **Definitions:**

Surface lift of pavement: The thickness of the last lift of pavement placed prior to performing crack sealing. A lift is defined as single bituminous-concrete mixture placed at a defined thickness in a single paver pass (or by handwork.)

### **Materials:**

Materials for this work shall consist of the following:

Hot-mix Asphalt (specifically HMA S0.375) conforming to the requirements of Sections 4.06 and M.04 of the Standard Specifications.

Tack coat conforming to the material requirements for tack coat in Sections 4.06 and M.04 of the Standard Specifications.

### **Equipment:**

Equipment for this work shall include, but is not limited to, the following:

Milling machine – A milling machine designed and built for milling HMA pavements. It shall be self propelled with sufficient power, traction, and stability to maintain depth.

The rotary drum of the machine shall utilize carbide tip tools spaced not more than 5/8 inches apart. Use of a fine-milling drum with a tighter tooth spacing of 0.3 inches is desirable, but optional. The forward speed of the milling machine shall be limited to no more than 45 feet/minute. The tools on the revolving cutting drum must be continually maintained and shall be replaced as warranted to provide a uniform pavement texture. It must include dust control equipment during the removal process.

It shall be capable of removing the existing pavement to a width of 2 to 10 inches wider than the rumble strip.

A wider milling width may be used in cases where two rumble strips are located near and parallel to each other, as may occur in a median area; see Construction Methods.

Sweeper – A hand broom is acceptable for smaller areas when approved by the Engineer. If a mechanized sweeper is used, it shall be equipped with a water tank and be capable of removing the

millings and loose debris from the surface. Other sweeping or vacuum type equipment may be provided in lieu of the sweeper where acceptable by the Engineer.

Air compressor – The unit shall consist of an air compressor capable of producing 100 psi, oil free, compressed air for blowing the milled pavement surface clean.

Hot air lance – The unit shall be designed for cleaning and drying the pavement surface. It shall consist of an air compressor capable of delivering 100 psi, oil free heated air. The compressed air emitted from the tip of the lance shall be flame free and be capable of achieving a temperature of at least 1500°F.

Paving and compaction equipment – All equipment used to place and compact the hot mix asphalt required for this work shall meet the requirements of Section 4.06 of the Standard Specifications, except no grade and slope control shall be required. Also, due to the nature of this work, it is expected that much of the placement of hot mix asphalt will require hand work. Either vibratory plate compactors or rollers may be used for compaction.

#### **Construction Methods:**

The Contractor shall pre-mark the location of the beginning and ending points of the sections, prior to the removal of the rumble strips. The Engineer shall review and approve the limits of removal.

The width of milling shall be as specified on the Plans or other specifications. If no other width specification exists, the width of milling shall be 2 to 10 inches wider than the existing rumble strip. Rumble strips are typically about 16 inches wide. If there are two rumble strips located near and parallel to one another, as may occur in median areas, and if they both can be removed by a single pass of a wider milling machine without adversely affecting drainage, safety, or quality of results, then a wider milling machine may be used. In this case the length measured for pay will be the sum of the lengths of the two individual rumble strips. Milling widths wider than specified above may be used with the written permission of the Engineer.

The depth of removal shall be as shown on the Plans, or as detailed in specifications, or as directed by the Engineer, generally from 1.5 to 2.5 inches. The intent is to remove the surface lift. If there are no Plans or other specifications, mill 1.5 to 2.5 inches as needed to match the thickness of the surface lift. The Engineer may alter the milling depth based on conditions discovered as work is in progress. It is expected that the milling depth will not exceed 2.5 inches. If the surface lift is 3 inches thick and it is in good condition, as determined by the Engineer, mill only 1.5 inches deep, unless directed otherwise by the Plans, project specifications, or Engineer.

As specified in the requirements for milling, the milled surface shall be swept clean (by hand if necessary.) Once all millings are removed by sweeping, the milled areas shall be allowed to dry if necessary. Any moisture in or on the milled areas must be allowed to evaporate or be removed with the assistance of a hot air lance as specified above. Once the milled area is deemed dry by the Engineer it shall be blown with compressed or hot lance air, as specified above, so that no debris or dust is present on or within the milled area.

Once deemed clean by the Engineer, the milled area, including the sides/walls of the milled area, shall receive an application of tack coat as specified above and in Section 4.06 of the Standard Specifications.

After the tack coat has had sufficient time to cure or break, HMA S0.375 (Superpave Level 2) shall be placed and compacted to the requirements above and in Section 4.06 of the Standard Specification. It shall be compacted to match the elevation of the surrounding pavement surface.

At all times the Contractor is required to meet the density and compaction and all other requirements specified in Sections 4.06 and M.04 of the Standard Specifications and any supplementals that have been issued by the bid date of the project.

The Contractor shall resurface the milled area prior to opening the roadway to traffic. The milled area shall be swept, cleaned with compressed air, tacked and repaved in the same day.

Precaution should be taken to avoid damage to the existing roadway materials that are to remain in place. If damage occurs, it must be repaired by the Contractor at no additional cost to the State. The methods employed in performing the work and all equipment, tools, machinery and plant used in handling material and executing any part of the work shall be subject to the approval of the Engineer before the work is started; and whenever found unsatisfactory, it shall be changed and improved as required by the Engineer.

The Contractor shall pick up any waste material resulting from the operation in a manner acceptable to the Engineer. This waste material shall be disposed of in accordance with Subarticle 2.02.03-10(a).

**Method of Measurement:**

This work will be measured for payment by the actual number of linear feet of rumble strips removed. This distance shall be measured longitudinally along the edge of pavement with deductions for bridge decks, acceleration and deceleration lanes, drainage structures, loop detector sawcut locations, and other sections where the rumble strips were not previously installed. If two rumble strips are near one another and are removed by a single milling machine pass, the length measured for pay will be the sum of the lengths of the two rumble strips.

**Basis of Payment:**

This work will be paid for at the Contract unit price per linear foot for "Removal of Rumble Strips." The price shall include the removal of the existing rumble strips, furnishing all materials, placement, and compaction of the HMA, equipment, tools, labor, and work incidental thereto and also disposal of any waste material resulting from the operation.

**Pay item**

Removal of Rumble Strips

**Pay Unit**

L.F.

## **ITEM #0601097A - VARIABLE DEPTH PATCH**

**Description:** Work under this item shall consist of removing loose, deteriorated concrete, and concrete overlaying hollow areas and applying a cementitious mortar to these areas as well as spalled and scaled areas as shown on the plans, as directed by the Engineer, and in accordance with these specifications.

**Materials:** The cementitious mortar shall be one of the following:

5 Star Structural Concrete V/O

Manufactured by: Five Star Products, Inc.  
750 Commerce Drive  
Fairfield, CT 06825

Re-crete 20 Minute Set

Manufactured by: Dayton Superior Specialty Chemical Corp.  
4226 Kansas Avenue  
Kansas City, KS 66016

Emaco S88 CI

Manufactured by: BASF Building Systems  
889 Valley Park Drive  
Shakopee, MN 55379

The single component zinc-rich primer shall conform to Federal Specification TT-P-641, Type 1, and shall be brush applied in two coats.

Certification: A Materials Certificate shall be required for the cementitious mortar and the zinc primer in accordance with Article 1.06.07, certifying the conformance of this material to the requirements stated herein.

**Construction Methods:** Before any concrete is removed, the Engineer shall perform an inspection to determine the exact limits and locations of all areas to be repaired.

The perimeter of each deteriorated area shall be squared up to a minimum of 1/2" deep by chiseling or sawcutting. Care shall be taken not to cut existing reinforcing.

Loose and deteriorated concrete and hollow areas shall be chipped away back to sound concrete. The exposed concrete surfaces shall be thoroughly sandblasted and vacuumed immediately prior to applying the mortar.

All surfaces of exposed concrete and reinforcing steel shall be free of oil, solvent, grease, dirt, dust, bitumen, rust, loose particles, and foreign matter. Prior to sandblasting of concrete and steel surfaces, all petroleum contamination on these surfaces shall be removed by an appropriate solvent or detergent cleaning operations.

All compressed air equipment used in cleaning shall have properly sized and designed oil separators, attached and functional, to assure the delivery of oil-free air at the nozzle.

Extreme care shall be taken, where reinforcing steel is uncovered, not to damage the steel or its bond in the surrounding concrete. Pneumatic tools shall not be placed in direct contact with reinforcing steel. Maximum 15 lb. pneumatic hammers shall be used for general chipping and removal. Exposed reinforcing steel shall be sandblasted in accordance with SSPC-SP-6, Commercial Blast Cleaning, to remove all contaminants, rust, and rust scale.

All exposed blast-cleaned reinforcing steel shall be coated with two coats of the single component zinc-rich primer, brush applied (note--the second coat shall only be applied after the first has dried). Applications of the zinc primer shall be in accordance with the manufacturer's printed instructions.

If the existing reinforcing steel is severely corroded or damaged, the Engineer shall be notified immediately.

Adequate measures shall be taken by the Contractor to prevent concrete chips, tools and materials from entering into adjacent roadway lanes or dropping to areas below the structure. When using sandblasting equipment, all work shall be shielded for the protection of the public. All debris shall be promptly swept up, removed, and satisfactorily disposed of by the Contractor from the site.

All mixing and application of the mortar shall be done in strict accordance with the printed instructions supplied by the manufacturer and as directed by the Engineer.

At the time of mortar application, the concrete surfaces against which this material is to be placed shall be sound, tight, and thoroughly roughened by the removal and sandblasting procedures specified above. The exposed concrete surfaces shall be dampened with fresh immediately prior to placement of the mortar. The minimum ambient and patched area surface temperatures shall be 45 degrees F. and rising at the time of mortar application.

The mortar shall be packed into the substrate, filling all pores and voids, then forced against the edges of the repair, working toward the center. After filling the voids, the mortar shall be compacted and the surfaces struck off with a steel trowel to match the original contour of the existing concrete.

A fine spray mist of water shall be used to aid the cure of the patches by preventing the surface from drying for a minimum of two hours.

Cured patches shall be sounded by the Engineer to detect the presence of any hollow areas. Such areas shall be removed and replaced by the Contractor at his own expense until an acceptable patch is in place.

**Method of Measurement:** This work will be measured for payment by the number of cubic feet of cementitious mortar incorporated into the completed and accepted work.

**Basis of Payment:** This work will be paid for at the contract unit price per cubic foot for "Variable Depth Patch", complete in place, which price shall include removal of loose and deteriorated concrete, sawcutting or chiseling, sandblasting, disposal of removed concrete and preparation materials, zinc primer on the reinforcing steel, and all materials, equipment, tools, and labor incidental thereto.

## **ITEM #0602910A - DRILLING HOLES AND GROUTING DOWELS**

**Description:** Work under this item shall consist of drilling holes in concrete and grouting dowels at the locations shown on the plans, in accordance with the plans, the manufacturer's recommendations, and as directed by the Engineer. For the purposes of this specification, a dowel is defined as a reinforcing bar.

**Materials:** The chemical anchoring material shall conform to Subarticle M.03.07.

**Construction Methods:** Before fabricating any materials, the Contractor shall submit manufacturer's specifications and installation for the chemical anchoring material to the Engineer for review in accordance with Article 1.05.02.

Holes for the dowels shall be located as shown on the plans. The holes shall clear the existing reinforcement and provide the minimum cover as shown on the plans. A pachometer shall be used to locate existing reinforcing steel. If existing reinforcing is encountered during the drilling operation, the holes shall be relocated and the uncompleted holes shall be filled with the chemical anchoring material and finished smooth and flush with the adjacent surface.

The depth and diameter of each hole shall be as shown on the plans. If the diameter of a hole is not shown, the diameter of the hole shall conform to the manufacturer's recommendations for the diameter of the dowel being anchored. If the depth and diameter of a hole are not shown, the hole shall conform to the manufacturer's recommendations for the diameter of the dowel being anchored such that the grouted dowels will be able to develop, in tension, 100 percent of its specified yield strength.

Hole drilling methods shall not cause spalling, cracking, or other damage to the existing concrete. The weight of the drill shall not exceed 6 kg. Those areas damaged by the Contractor shall be repaired by him in a manner suitable to the Engineer and at no expense to the State.

Prior to placing the chemical anchoring material in the holes, the holes shall be cleaned of all dirt, moisture, concrete dust and other foreign material. The dowel and the chemical anchoring material shall be installed in the holes in accordance with the chemical anchoring material manufacturer's recommendations.

The Contractor, as directed by the Engineer, shall take adequate precautions to prevent any materials from dropping to the area below, which may result in damage to any existing construction or to adjoining property. Should any damage occur to the structure as a result of the Contractor's operations, the Contractor shall make repairs at his own expense. The repair work shall be approved in advance and shall be of a quality acceptable to the Engineer.

**Method of Measurement:** This work will be measured for payment by the number of drilled holes in which dowels are embedded and accepted.

**Basis of Payment:** This work will be paid for at the contract unit price each for "Drilling Holes and Grouting Dowels," which price shall include drilling and preparing holes, furnishing and installing the chemical anchoring material in the holes and all material, equipment, tools and labor incidental thereto.

The cost for furnishing dowels shall be paid for under the item "Deformed Steel Bars".

**ITEM #0651312A – REPAIR EXISTING CULVERT(ESTIMATED COST)**

**Description:** Work under this item shall consist of removing sediments and other accumulated materials inside the existing 72” host culvert, inspecting the existing pipe and preparing an evaluation report, restoring the culvert (host pipe) in preparation for pipe lining, and filling voids surrounding the pipe.

**Materials:**

1. Repair of culvert invert: The material for the culvert invert repair shall conform to Permacast PL-12,000 or approved equal.
  
2. Repair of perforations & fill voids: The voids surrounding the host pipe shall be filled with Septec Polyurethane. The perforations and joint separation on the host pipe shall also be repaired with Spetec Polyurethane. Spetec can be substituted with other approved equal but must be approved by the Engineer.

**Construction Methods:**

1. Obstruction and sediment removal

Before cleaning activities start, inspect existing culvert to determine which cleaning method to use and develop a plan for removing obstructions such as roots, stone, gravel, sediment, etc... from the pipe. The plan shall address the cleaning methods proposed and how the cleaning methods will not damage the culvert – particularly the invert, which could be distressed if heavy equipment is used to move debris through the culvert.

Contractor shall control and divert existing stream or groundwater flow during cleaning activities. Non-mechanically powered cleaning method shall be used to remove the above mentioned materials from the pipe invert. **Roughly** remove all sediments, debris and other accumulated material from the culvert. Dispose of the above mentioned materials according to Section 1.10, "Best Management Practices" of the Standard Specifications. Any damage caused to the culvert by the Contractor shall be repaired at the Contractor’s expense.

2. Inspecting Existing Culvert

After cleaning, inspect the culvert by taking photographs with a camera as noted below. During inspection, review, log and comment on conditions that require attention before construction of the concrete pipe liner. Inspect entire length of culvert and document the condition and location of:

- A. Any condition that might prevent invert paving such as rusted or loose area that need to be removed. Keep in mind that a solid surface is required for the sprayed concrete to adhere to.
- B. Any condition that might prevent proper construction of pipe liner onto the host pipe. Keep in mind that a solid surface is required for the sprayed concrete to adhere to.
- C. Protrusions
- D. Each culvert pipe joint. Identify location and extent of joint separation.

ITEM #0651312A

During inspection, perform additional cleaning as required to obtain acceptable quality of digital photographs. The Engineer may stop inspection and require additional cleaning before allowing the Contractor to proceed with further inspection. No additional payment will be made by the Department if additional cleaning is performed.

Since the host pipe is 6' in diameter, human entry inspection is anticipated. A hand held digital photo camera with flash to record inspection of host pipe shall be used. Flash and picture quality must be suitable to provide a clear, in-focus picture of entire periphery of culvert pipe under all conditions.

Record and label all digital photographs for incorporation into inspection and evaluation report. The report must include the following information:

1. Digital photographs:
  - Number each photograph
  - Inspection date
  - Distance along host pipe from inlet or outlet
  
2. Table:
  - Number matching the photograph number
  - Inspection date
  - Description of host pipe size, type and length
  - Distance along host pipe from inlet or outlet
  - Description and location of each defect. The location shall be identified by the clock position(ie 6 o'clock)
  - Description of flow direction

Electronic Media:

Digital photographs must be made in high quality digital media such as CD or DVD. Retain a copy of all inspection documentation (compact disks, memory sticks, databases, and logs) for duration of work.

3. Inspection and Evaluation Report: After completing rough culvert cleaning and inspection, submit a legible written inspection and evaluation report within 7 days in accordance with "Submittals" below. Include 2 hard copies of the entire evaluation report and one digital copy. The Engineer will review the submitted digital photographs and inspection logs to determine if the quality of the still images are acceptable and defects were properly identified and documented.

4. Host Pipe Restoration Plan: Once the Inspection and Evaluation Report is accepted, the Contractor shall develop and submit a Host Pipe Restoration Plan. Restoration of the culvert may begin once the Plan has been approved. Under the Plan, protrusions of portions of the existing pipe into the culvert that may prevent placement of the sprayed concrete or an adequate thickness of concrete, shall be removed by methods approved by the Engineer. It is essential to

remove any loose or almost rusted out areas so these areas can be repaired. Once repaired, these areas will provide a solid surface for the sprayed concrete to adhere to.

Repairing the host pipe shall be addressed in accordance to the Host Pipe Restoration Plan, as outlined below.

**Invert Voids:** Before installing new pipe liner, completely fill voids of host pipe invert with Permacast PL-12,000 or approved equal. Material placement shall be controlled in lifts to prevent material from filling inside the culvert through perforations in the pipe and reducing the cross section of the pipe.

**Perforations/Paras 30 through 32:** Delete if a geotechnical investigation has been performed and Culvert Contact Grouting is specified elsewhere in the special provisions.

**Wall Voids:** Inject through the perforations to fill voids behind host pipe wall with Septec Polyurethane, in accordance to the manufacturer's recommendation or as directed by the Engineer. Ports may need to be created in the existing culvert wall to access hollow areas behind the pipe and to ensure that voids are completely filled. Care shall be taken to prevent material from spilling into the inside of the culvert and from flowing into the waterway.

The Contractor and Engineer will visualize inspect the culvert once the repair of the invert and the perforations/voids have been made. If further repair is required, there will be no additional payment for this work.

5. Thorough culvert cleaning: The entire interior surface of the existing pipe shall be **thoroughly** cleaned by power washing. After power washing, all the sediments, debris and wastewater shall be pumped into a Frac tank. The wastewater, sediments, debris and other accumulated material shall be disposed of according to Section 1.10, "Best Management Practices" of the Standard Specifications.

**Method of Measurement:** The repair of the existing culvert will not be measured for payment. The sum of money shown on the itemized proposal as "Estimated Cost" for repair of the existing culvert will be considered the price bid even though payment will be made only for actual work performed. The estimated cost figure is not to be altered in any manner by the bidder. Should the bidder alter the amount show, the altered figures will be disregarded and the original price will be used to determine the total amount bid for the contract.

**Basis of Payment:** This work will be paid for at the estimated cost for "Repair Existing Culvert," which price shall include: removal and disposal of obstructions; cleaning and disposal of debris, sediment and wastewater; inspecting, preparing an evaluation report and restoration plan; power washing; repair of the host pipe invert, perforations, joint separation and

surrounding voids in preparation for lining; and all labor, materials, tools, equipment and work incidental thereto.

Additional payment information and requirements can be found in Subarticle 1.09.04a through 1.09.04f.

**Pay Item:**  
Repair Existing Culvert

**Pay Unit:**  
Est.

ITEM #0651312A

## **ITEM #0651645A – CENTRIFUGALLY CAST CEMENTITIOUS LINING**

**Description:** Work under this item shall consist of rehabilitating the interior of an existing 72” corrugated metal pipe with centrifugally cast cementitious lining. The centrifugally cast concrete pipe liner shall extend over the entire length of the existing metal pipe to form a continuous concrete pipe liner. This work shall also the construction of **roughness elements** along the culvert invert per this specification and as detailed on the plans.

**Materials:** The cementitious material shall conform to the following ASTM requirements:

- The Standard Specification for Fly ash content in Reinforced Concrete Culvert, Storm Drain, and Sewer Pipe shall not exceed 10% by weight in accordance with ASTM C-76.
- The Modified Standard Test Method for Length Change of Hardened Hydraulic shall conform to ASTM C-157.
- The Standard Specification for Liquid Membrane-Forming Compounds for Curing concrete shall conform to ASTM C-309.
- The Standard Test Method for Time of Setting of Concrete Mixtures by Penetration Resistance shall conform to ASTM C-403.
- The Standard Test Method for Bond Strength of Epoxy Systems Used with Concrete by Slant Shear shall conform to ASTM C-882.
- The Standard Test Method for Resistance of Concrete to Rapid Freezing and Thawing shall conform to ASTM C-666.
- The Standard Test Method for Measuring Changes in Height of Cylindrical Specimens of Hydraulic-Cement Grout 0 change in 28 days shall conform to ASTM C-1090.
- The Standard Test Methods for Resistance of Adhesive Preparations in Container to Attack by Bacteria, Yeast, and Fungi (Modified) shall conform to ASTM D-4783.

**1. Invert Repair Mortar:** The material used in the repair of the missing or deteriorated pipe invert shall be an ultra-high strength, high build, abrasion resistant and corrosion resistant mortar, based on advanced cements and additives including rust inhibitors. It shall be mixed with the appropriate amount of water to create a self-consolidating free flowing material that develops a high 24-hour compressive strength and adhesion.

The finished, hardened material shall be dense and highly impermeable; the result of a complex formulation of mineral, organic and densifying agents and sophisticated chemical admixtures. Graded quartz sands shall be used to enhance particle packing and further improve

the fluidity and hardened density. The composition shall possess excellent thin-section toughness, a high modulus of elasticity in flexure and strong self-bonding capability.

### Physical Properties

Set Time at 70 °F ASTM C-403	
Initial Set	Approx. 150 minutes
Final Set	Approx. 240 minutes
Flexural Strength ASTM C-293	
24 hours	min. 800 psi
28 days	min. 1200 psi
Compressive Strength ASTM C-109	
24 hours	5,000 psi
28 days	11,500 psi
Split Tensile Strength ASTM C-496	700 psi
Shear Bond ASTM C-882	1,720 psi
Modulus of Elasticity ASTM C-469	
28 days	min. $3.48 \times 10^6$ psi
Freeze Thaw ASTM C-666	300 Cycle Pass

**2. Pipe Lining Mortar:** The pipe lining material shall be a high strength, high build, abrasion resistant and corrosion resistant mortar, based on advanced cements and additives. When mixed with the appropriate amount of water, a paste-like material which can be sprayed, cast or pumped into areas ¼ inch and larger shall be obtainable.

The hardened, finished liner shall be a dense and highly impermeable pipe within a pipe. The above stated performance shall be achieved by a complex formulation of mineral, organic and densifying agents and sophisticated chemical admixtures including rust inhibitors. Graded quartz sands are to be used to enhance particle packing and further improve the fluidity and hardened density. The resultant composition shall possess excellent thin-section toughness, a high modulus of elasticity in flexure and strong self-bonding capabilities. Fibers are to be added as an aid to the centrifugal casting process, for increased cohesion and to enhance flexural strength.

The water content shall be adjusted to achieve consistencies ranging from plastic to modeling clay. The lining mortar shall be capable of being cast against soil, metals, wood, plastic or other normal construction materials.

The physical properties of the lining mortar shall be as follows:

Physical Properties

Set Time at 70 °F ASTM C-403	
Initial Set	Approx. 150 minutes
Final Set	Approx. 240 minutes
Flexural Strength ASTM C-293	
24 hours	min. 600 psi
28 days	min.1,080 psi
Compressive Strength ASTM C-109	
24 hours	3,000 psi
28 days	8,000 psi
Split Tensile Strength ASTM C-496	682 psi
Shear Bond ASTM C-882	2,100 psi
Modulus of Elasticity ASTM C-469	
28 days	min. 3.56 10 <sup>6</sup> psi
Freeze Thaw ASTM C-666	300 Cycle Pass

**Construction Methods:** The Contractor shall be completely responsible for the design of the culvert liner system.

**1. Safety:** The Contractor shall carry out operations in strict accordance with all applicable OSHA standards. Particular attention is drawn to those safety requirements involving working in confined spaces.

**2. Culvert Liner Design and Load Rating:** The design and manufacture of the culvert liner shall conform to the requirements of the latest edition of the AASHTO LRFD Bridge Design Specifications, including the latest interim specifications.

**3. Working Drawings, Design Computations and Load Rating Submittals:** The Contractor shall submit working drawings, design computations and load ratings to the Engineer for review in accordance with Article 1.05.02(3).

The working drawings, design computations and load ratings shall be sealed by a Connecticut licensed Professional Engineer who shall also be available for consultation in interpreting his computations and drawings, and in the resolution of any problems which may occur during the performance of the work. Please note that each working drawing must be sealed. The Professional Engineer shall have had supervisory experience on multiple projects of similar scope **over the past 5 years**. The Contractor shall not use the cementitious liner supplier's representatives to satisfy the supervising engineer requirements of this section unless they meet the licensure and experience requirements noted above.

The shop drawings shall include layout, fabrication, and installation drawings. The drawings shall include, but not be limited to the following:

- Layout plan of existing culvert with proposed concrete liner along with roughness elements.
- Fabrication drawings including a plan, cross-sectional and elevation view showing line dimensions, minimum liner thickness and details of the roughness elements.
- Material designations for liner and for any other materials incorporated into the final design
- Show any modification required to line host pipe with liner including repairing of the host pipe perforations and invert and filling the voids surrounding the host pipe.
- Installation procedure, including a step-by-step description of work. The installation procedure must be consistent with water handling shown on the contract plans or with the system proposed by the Contractor and accepted by the Engineer.

All submittals shall conform to the requirements in this and other sections of the Contract Documents. If not required elsewhere, the following minimum submittals shall be required:

Reference submittals

Contractor certification verifying 5 years of experience  
Lining System certification; including third-party references

Materials data submittals

Repair mortar material; including technical data sheet  
Lining mortar material; including technical datasheet and third-party testing completed.

**4. Handling of mortar:** The bags of the mortar materials shall be stored in a cool, dry location until the Contractor is ready to use the material.

**5. Wall Thickness Design:**

The wall thickness design shall be based upon the compressive and bending strength of the liner material. The design loading shall be the sum of any changes in the cover depth after the liner's installation and the appropriate highway truck loading for the culvert pipe taking into account the type of soil used for the road's fill and the type of pavement structure (rigid or flexible). The calculated minimum finished thickness of the liner shall be based on a maximum possible crack width of 0.0625-inches with a factor of safety of 2.0.

The Liner thickness shall be applied to the thickness specified by the engineer but at no point shall it be less than **2 inches**. For structural plate culvert materials, the cover over the

projecting bolts shall be a minimum of ½-inch. As Per ASTM A979 this thickness is to be measured from the I.D. of the pipe, or top of the inward corrugation's crest.

**6. Cleaning, inspection and repair of host pipe:** The 72" host metal pipe shall be inspected, cleaned and repaired in accordance to "Item # 651312A Repair of Existing Culvert (Estimated Cost)".

**7. Pre-installation Meeting:** A meeting with the Contractor, Manufacturer and Engineer will be held prior to the start of the liner construction. The Contractor shall be familiar with the Manufacturer's recommended method of construction. The meeting will be conducted to discuss and clarify the construction of the cementitious liner and the roughness elements.

**8. Centrifugally Cast Concrete Pipe (CCCP) Installation:** The required mortar mixers, compressors and pumps are standard commercial models. A high-speed, rotating applicator device will be required to provide a densely compacted liner of uniform thickness and thorough coverage.

The Contractor shall combine 50 pounds of the packaged dry mix with the manufacturer's specified amount of potable water with a high-speed shear type mixer until proper consistency is obtained. The Contractor shall continue to agitate the mortar to prevent thickening beyond the desired fluidity. The working time is approximately 30 minutes depending upon the ambient condition.

The Contractor shall position the bi-directional rotating casting applicator within the culvert pipe as required by the manufacturer and commence pumping the mortar. The applicator head shall be set to spray **only half the circumference** of the host pipe. As the mortar begins to be centrifugally cast evenly around the interior, the Contractor shall retrieve the applicator head at the best speed for applying the thickness that has been specified. **Once half the circumference** of the host pipe is sprayed with concrete along the length of the pipe, the bypass pipe shall be moved to the sprayed side of the pipe and the **other half of the circumference** of the pipe shall be sprayed with concrete. **At least 2 layers** of the cementitious material shall be sprayed around the entire interior circumference of the host pipe. **Another layer** will be sprayed for the roughness elements along the culvert invert in accordance to the details in the plans and as directed by the Engineer. The roughness elements will be created by raking the recently sprayed concrete or by any other method approved by the Engineer. If the mortar flow is interrupted for any reason, the Contractor shall stop the retrieval of the applicator head until the mortar flow is restored. Throughout the application process the Contractor shall verify the thickness using an appropriate tool.

The Contractor shall not apply the mortars when the ambient air and/or surface temperature of the culvert pipe is 100° F or higher. Shade the material and prepared the surface to keep it cool.

To extend the working time of the mortar when the ambient air temperature is 80°F or higher, but below 100°F, the Contractor is advised to combine the mortar mix material with cool

or ice-cooled water. When working at these elevated temperatures, the Contractor shall make certain that the substrate is saturated surface-dry (SSD) before the mortar lining application begins.

The Contractor shall not apply the mortars when ambient air temperatures are expected to fall below 45°F within 72 hours of placement. Both the ambient air and substrate temperatures must be at least 45°F at the time of placement.

Low substrate and ambient air temperatures will slow down the rate of set and strength development. At temperatures below 65°F, the Contractor is advised to warm the material, water, and substrate. Properly ventilate the area when heating. Protect the new liner from freezing.

The Contractor shall use an ASTM C309 conforming curing compound such as 1315 Sealer or other approved equal.

**Method of Measurements:** This work will be measured for payment by the actual number of square yard of the 72” host pipe inside surface area lined and accepted with cementitious material.

**Basis of Payment:** This work will be paid for at the contract unit price per square yard of “Centrifugally Cast Cementitious Lining”, complete in place, including but not limited to design submittals, construction of roughness elements, testing, sampling, miscellaneous materials, equipment, tools and labor incidental thereto.

Controlling groundwater and existing culvert stream flows will be paid separately by “Item # 204402A– Handling Water (Site No. 1)”.

Repair of the existing culvert will be paid separately by “Item # 651312A - Repair of Existing Culvert (Estimated Cost)”.

**Pay Item**

**Pay Unit**

Centrifugally Cast Cementitious Lining

S.F.

**ITEM #0653100A – CLEAN EXISTING CULVERT - 12” TO 42”  
DIAMETER**

*Work under this item shall conform to the requirements of Section 6.53 modified as follows:*

**Article 6.53.01 – Description:** The work included in this item shall consist of furnishing all equipment, tools, labor, and materials and performing all work necessary for cleaning, removing and disposing of all sludge, dirt, sand, gravel, roots, grease, and other debris from the **existing** drainage system which includes culverts 12 inches to 42 inches (300 millimeters to 1050 millimeters) diameter, catch basins, manholes, drop inlets, flared ends, endwalls, lawn drains and riprap apron throughout the project limits, as directed by the Engineer.

**Article 6.53.04 – Method of Measurement:**

Culverts cleaned under this item will be measured for payment by the actual number of linear feet of culvert cleaned for those 12" to 42" in diameter. Connecting catch basins, manholes, drop inlets, flared ends, endwalls, lawn drains and riprap apron will be measured for payment per linear feet along the alignment of the culvert.

**Article 6.53.05 – Basis of Payment:**

Cleaning of **existing** culverts will be paid for at the Contract unit price per linear foot for, "Clean Existing Culvert-12" to 42" Diameter," which price shall also include the cleaning of catch basins, manholes, drop inlets, flared ends, endwalls, lawn drains and riprap apron; and all equipment, tools, and labor incidental to the completion of these items. All costs incidental to the disposal of sludge, dirt, sand, gravel, roots, grease, and other debris will be included in the price above.

There will be no separate pay items for cleaning **existing** drainage structures.

All drainage structures and culverts **constructed** under the Project shall be cleaned and cleared of obstructions by the Contractor and shall be left in a condition acceptable to the Engineer. The cost for cleaning and clearing **proposed** drainage culverts and structures shall be solely the Contractor's responsibility.

**ITEM #0815091A – REMOVAL OF BITUMINOUS CONCRETE LIP CURBING**

**Description:** This work shall consist of the removal and satisfactory disposal of bituminous concrete lip curbing to the dimensions shown on the plans or as ordered.

**Construction Methods:** Both ends at each section of curbing shall be neatly saw cut to the full depth of curb. The curb shall be carefully cut not to damage the existing bituminous pavement. The curbing shall be satisfactorily disposed of in accordance to the engineer.

**Method of Measurement:** This work shall be measured for payment along the top of the curb and will be the actual number of linear feet of bituminous concrete curbing removed.

**Basis of Payment:** This work will be paid for at the contract unit price per linear foot for “Removal of Bituminous Concrete Lip Curbing”, which price shall include all materials, equipment, tools and labor incidental thereto.

Pay Item	Pay Unit
Removal of Bituminous Concrete Lip Curbing	l.f.

## **ITEM # 0917010A – REPAIR GUIDERAIL**

**Description:** Work under this item shall consist of the repair of newly installed guiderail. It shall be repaired in the locations originally installed and fabricated in conformity with the lines, designations, dimensions, and details shown on the plans or as ordered by the Engineer.

**Materials:** The material for guiderail shall meet the requirements as specified within the original applicable contract items.

When repairing guiderail, the Contractor shall reuse any undamaged existing guiderail elements, timber rail, wire rope, appropriate posts, delineators, lap bolts, and other hardware within the project limits as approved by the Engineer to repair the guiderail. The Contractor shall use new materials when any components of the existing railing are damaged or missing and cannot be obtained from other guiderail systems being removed or converted within the Project limits.

**Construction Methods:** The repair of guiderail shall be in accordance with contraction methods as specified within the original applicable contract items.

Guiderail, including end anchors, which has been installed in final condition and accepted by the Engineer, shall be eligible for reimbursement for repairs subject to the conditions described below. If multiple runs are to be installed in a single stage as indicated in the contract documents, determination for reimbursement shall be made when all runs within the stage are complete and accepted as previously described. On projects without designated stages, guiderail installations must be complete and serving the intended function as determined by the Engineer.

When newly installed guiderail is damaged by public traffic, the following conditions must be satisfied prior to reimbursement for payment;

1. The damage must have been caused solely by the traveling public.
2. The contractor shall provide satisfactory evidence that such damage was caused by public traffic. Such as accident reports obtained from the Connecticut Department of Public Safety, police agencies or insurance companies; statements by reliable, unbiased eyewitnesses; or identification of the vehicle involved in the accident.
3. The contractor shall attempt to collect the costs from the person or persons responsible for the damage and provide documentation of those efforts to the satisfaction of the Engineer.
4. If such evidence cannot be obtained, the Engineer may determine that the damage was not caused by the Contractor and reimbursement for payment is warranted.

This repair provision does not relieve the Contractor of the requirements of Section 1.07, any other contractual requirements for maintenance and protection of traffic and final acceptance and relief of responsibility for the project.

The contractor shall remain responsible for the safety and integrity of the guiderail system for the duration of the project. In the event the guiderail is damaged, the Contractor shall provide sufficient cones, drums and other traffic control devices to provide safe passage by the public. When ordered by the Engineer, the Contractor shall furnish replacement parts and immediately repair the guiderail, but in no case more than 24 hours after notification from the Engineer. In non-emergency situations, the guiderail shall be repaired within 72 hours. The repaired guiderail or anchorages, when completed, shall conform to these specifications for a new system. The Contractor shall be responsible for the removal and the proper disposal of all damaged material and debris.

**Method of Measurement:** Guiderail damaged solely by the traveling public will be measured for payment. Damage caused by the Contractor's equipment or operations will not be measured for payment.

The sum of money shown on the estimate and in the itemized proposal as "Estimated Cost" for repair of guiderail will be considered the price bid even though payment will be made only for actual work performed. The estimated cost figure is not to be altered in any manner by the bidder. Should the bidder alter the amount shown, the altered figures will be disregarded and the original price will be used to determine the total amount bid for the contract.

**Basis of Payment:** Repair of guiderail will be paid for in accordance with Article 1.09.04 as required to restore the rail to its full working condition in conformance with these specifications for a new system. There will be no payment for maintenance and protection of traffic for work associated with this item unless, in the opinion of the Engineer, the sole purpose of the maintenance and protection of traffic is for repair of the guiderail.

<u>Pay Item</u>	<u>Pay Unit</u>
Repair Guiderail	est. (est.)

## **ITEM #0950040A – CONSERVATION SEEDING FOR SLOPES**

**Description:** The work included in this item shall consist of providing an accepted stand of established conservation grasses by furnishing and placing seed as shown on the environmental permit plates, construction plans, or as directed by an Environmental Scientist from the Connecticut Department of Transportation’s Office of Environmental Planning (OEP) within the wetland creation areas, habitat enhancement areas, and/or designated environmentally sensitive areas. Seeding shall be applied to all constructed slopes associated with the created wetlands, and/or specific areas designated by OEP.

**Materials:** All approved seed mixtures shall be obtained in sufficient quantities to meet the pure live seed (PLS) application rates as required by the seed analysis of the mixture.

The Contractor shall submit the Form for Affidavit-Seed (Official Stationery of Supplier) for the proposed seed mix to the Engineer a minimum of 10-days prior to the seeding date for the area(s) in order to verify that the seed mix is compliant with the specification. The seed mixture shall be delivered to the project in sealed containers/bags and inspected by the Engineer prior to seeding the specified site. Application of fertilizer, where necessary, will be directed by the Environmental Scientist based on a soil analysis of the area to be seeded. The following mix shall be used for this item.

### **Conservation Mix (for slopes):**

In order to preserve and enhance the diversity of native species, it is necessary that the source for seed mixtures used in created wetlands and/or designated environmentally sensitive areas be locally obtained within the Northeast USA including New England, New York, Pennsylvania, New Jersey, Delaware, or Maryland. One approved seed mixture is detailed. Other proposed mixtures must be submitted to OEP and approved by the Environmental Scientist prior to use. The materials certification for any proposed mixture that is different from that described below must be submitted a minimum of ten (10) days prior to delivery on site. This certification must match both the previously approved substitute mixture and the seed tags on the bags that are to be removed upon delivery. No seeding shall occur if all three items do not match.

<b><u>Pounds (lbs) of PLS per acre</u></b>	<b><u>Scientific Name</u></b>	<b><u>Common Name</u></b>
30	<i>Festuca rubra</i>	Creeping red fescue
20	<i>Lolium multiflorum</i>	Annual rye-grass
15	<i>Panicum clandestinum</i>	Deer tongue
10	<i>Chamaecrista fasciculata</i>	Partridge pea
15	<i>Schizachyrium scoparium</i>	Little bluestem
10	<i>Tridens flavus</i> var. <i>flavus</i>	Purple top

**Construction Methods:** Construction Methods shall be those established as agronomically acceptable and feasible as determined by the OEP. Rate of application shall be 100 lbs PLS per

acre. Where seed is not obtained based on PLS quantities, the actual application rate of approved and delivered seed mixture will be determined by calculating the amount of PLS from the information provided on the seed tags at delivery. The PLS formula will be used to determine the desired application rate to obtain a stand of even seed growth for each seed type to be applied within the seeded area(s). The rate of application will be increased based on the actual percentage of PLS for each species delivered to the site so that each species is seeded at 100 % PLS. The PLS formula is as follows:

$$(\text{Germination Percentage} \times \text{Purity Percentage}) / 100 = \text{Percentage PLS}$$

The Engineer shall determine and verify the actual application rate based on the PLS formula for the areas to be seeded with conservation mix.

The seed shall be temporarily stabilized with hay or cellulose fiber mulch. The application rate for hay mulch and fiber mulch shall be 3500 lbs per acre. Unless directed by OEP, absolutely no mowing shall be conducted within the areas that are seeded with conservation mix.

With the exception of wetland creation sites, all areas to receive conservation seed mix shall be seeded during the spring, fall, or as directed by the OEP. Spring seeding must be performed between March 15<sup>th</sup> and June 15<sup>th</sup>. Fall seeding must be performed between August 15<sup>th</sup> and October 15<sup>th</sup>. Specifically for wetland creation sites, the area shall be seeded during the fall seeding season immediately following construction of the site in accordance with the Item # 0949007A – Wetland Creation. At the direction of the Environmental Scientist, partial seeding of a site may be required in order to stabilize slopes that are finished prior to completion of the entire creation site.

**Method of Measurement:** This work will be measured for payment by the number of square yards of surface area of accepted established conservation grasses as specified or by the number of square yards surface area of seeding actually covered and as specified.

**Basis of Payment:** This work will be paid for at the contract unit price per square yard for “Conservation Seeding for Slopes,” which price shall include all materials, maintenance, equipment, tools, labor, and work incidental thereto. Partial payment of up to 50% may be made for work completed, but not accepted. Full payment shall not be made until the area has been accepted by the Environmental Scientists.

<b>Pay Item</b>	<b>Pay Unit</b>
Conservation Seeding for Slopes	S.Y.

## **ITEM #0950043A - WETLAND GRASS ESTABLISHMENT**

**Description:** The work included in this item shall consist of providing an accepted stand of established wetland grasses by furnishing and placing seed as shown on the plans, permits, or as directed by the Environmental Scientist from the Connecticut Department of Transportation's Office of Environmental Planning within the Wetland Mitigation Areas or other areas when required.

**Materials:** All approved seed mixtures shall be obtained in sufficient quantities to meet the pure live seed (PLS) application rates as determined by the seed analysis of the mixture. Application of fertilizer will be directed by the Environmental Scientist based on a soil analysis of the wetland area to be seeded. The following mixes shall be used for this item.

Wetland Seed Mixes: In order to preserve and enhance the diversity of native wetland species, it is necessary that the source for wetland seed mixtures for use in wetland mitigation areas shall be locally obtained within the Northeast USA including New England, New York, Pennsylvania, New Jersey, Delaware, or Maryland. Two approved seed mixtures are detailed below. Other proposed mixtures must be submitted and approved by the Environmental Scientist prior to use. The materials certification for any proposed mixture that is different from that described below must be submitted a minimum of ten (10) days prior to delivery on site. This certification must match both the previously approved substitute mixture and the seed tags on the bags that are to be removed upon delivery. No seeding shall occur if all three items do not match.

**Wetland Seed Mixture: (NEWP) New England WetMix**, New England Wetland Plants, Inc. 800 Main Street Amherst, MA 01002, or equal. Rate shall be 1 pound (.45kg) PLS per 2500 sq.ft. (232 sq.m.)

<u>scientific name</u>	<u>common name</u>
<i>Alisima plantago-aquatica</i>	Water plantain
<i>Aster umbellatus</i>	Flat-top Aster
<i>Bidens cernua</i>	Nodding Bur Marigold
<i>Carex comosa</i>	Bearded sedge
<i>Carex crinita</i>	Fringed sedge
<i>Carex lupulina</i>	Hop sedge
<i>Carex lurida</i>	Lurid sedge
<i>Carex vulpinoides</i>	Fox sedge
<i>Eupatorium maculatum</i>	Spotted Joe-pye weed
<i>Eupatorium perfoliatum</i>	Boneset
<i>Juncus effusus</i>	Soft rush
<i>Penthorum sedoides</i>	Ditch Stonecrop
<i>Scirpus acutus</i>	Hard-stem bulrush
<i>Scirpus atrovirens</i>	Green bulrush
<i>Scirpus cyperinus</i>	Wool grass
<i>Solidago graminifolia</i>	Grass-leaved goldenrod
<i>Verbena hastata</i>	Blue vervain

**Wetland Seed Mixture: (BRN) Wetland Seed Mix**, Blackledge River Nursery, 155 Jerry Daniels Road, Marlborough, CT, 06447, or equal. Rate shall be 1 pound (.45kg) PLS per 2500 sq.ft. (232 sq.m.)

<u>scientific name</u>	<u>common name</u>
<i>Alisma plantago-aquatica</i>	Water Plantain
<i>Asclepias incarnata</i>	Swamp Milkweed
<i>Aster novae-angliae</i>	New England Aster
<i>Carex comosa</i>	Bristly Sedge
<i>Carex crinita</i>	Fringed Sedge
<i>Carex intumescens</i>	Bladder Sedge
<i>Carex lupulina</i>	Hop Sedge
<i>Carex lurida</i>	Lurid Sedge
<i>Carex scoparia</i>	Broom Sedge
<i>Carex stricta</i>	Tussock Sedge
<i>Carex tribuloides</i>	Blunt Broom Sedge
<i>Carex vesicaria</i>	Inflated Sedge
<i>Carex vulpinoidea</i>	Fox Sedge
<i>Eupatoriadelphis maculatus</i>	Joe Pye Weed
<i>Eupatorium perfoliatum</i>	Boneset
<i>Glyceria canadensis</i>	Canada Manna Grass
<i>Glyceria striata</i>	Fowl Mannagrass
<i>Hibiscus moscheutos</i>	Rose-mallow
<i>Iris versicolor</i>	Blue flag iris
<i>Juncus acuminatus</i>	Sharp-fruited Rush
<i>Juncus brevicaudatus</i>	Narrow-pannicled Rush
<i>Juncus canadensis</i>	Canada Rush
<i>Juncus effusus</i>	Soft Rush
<i>Lobelia cardinalis</i>	Cardinal Flower
<i>Lysimachia terrestris</i>	Swamp Candle
<i>Mimulus ringens</i>	Monkey Flower
<i>Rhynchospora capitellata</i>	Brownish Beak Rush
<i>Sagittaria latifolia</i>	Broad-leaved Arrowhead
<i>Scirpus atrovirens</i>	Green Bulrush
<i>Scirpus cyperinus</i>	Wool Grass
<i>Scirpus expansus</i>	Woodland Bulrush
<i>Scirpus hattorianus</i>	Green Bulrush
<i>Scirpus validus</i>	Soft-stem Bulrush
<i>Spirea tomentosa</i>	Steeplebush
<i>Triadenum virginicum</i>	Marsh St. John's Wort
<i>Verbena hastata</i>	Blue Vervain

**Construction Methods:** Construction methods shall be those established as agronomically acceptable and feasible and which the Environmental Scientist approves. Seeding shall occur during the fall season immediately following construction of the wetland site. Fall seeding must occur from August 15<sup>th</sup> to October 15<sup>th</sup>. Seeding shall be applied to all areas that will not be continuously inundated constructed wetland areas. The total area of constructed wetland shall determine the amount of seed to be spread based on 1 pound (.45 kg) PLS per 2500 square feet (232 sq.m.). If seed is purchased in bulk rather than by PLS, the rate of application must be adjusted to meet the required PLS seeding rate. This seeding rate shall be increased by the appropriate percentage as determined by the following formula based off of the information provided on the seed tags at delivery.

$$(\text{Germination Percentage} \times \text{Purity Percentage}) / 100 = \text{Percentage PLS}$$

The Engineer shall verify that the seed is applied at a rate that will allow for 100 percent PLS.

**Method of Measurement:** This work will be measured for payment by the number of square feet (square meters) of surface area of accepted established wetland plants as specified or by the number of square feet (square meters) surface area of seeding actually covered as specified.

**Basis of Payment:** This work will be paid for at the contract unit price per square foot (square meter) for “Wetland Grass Establishment,” which price shall include all materials maintenance, equipment, tools, labor, and work incidental thereto. Partial payment of up to 50% may be made for work completed, but not accepted. Full payment shall not be made until the area has been accepted by the Environmental Scientist.

<b>Pay Item</b>	<b>Pay Unit</b>
Wetland Grass Establishment	Sq.ft. (Sq.m.)

## **ITEM #0952051A – CONTROL AND REMOVAL OF INVASIVE VEGETATION**

**Description:** This work shall include all materials, labor and equipment necessary for the identification, eradication, removal, and disposal of unwanted vegetation in locations either indicated on the plan sheets or as directed by an Environmental Scientist from the Connecticut Department of Transportation's Office of Environmental Planning (OEP). While any and all invasive species, including those listed on the website for the Connecticut Invasive Plant Working Group's (CIPWG) Invasive Plants Council (<http://www.hort.uconn.edu/cipwg/IPC.html>), may be subject to eradication at the direction of the Environmental Scientist, the following species must always be eradicated: tree-of-heaven (*Ailanthus altissima*), Russian and autumn olive (*Elaeagnus angustifolia* and *E. umbellata*), smooth buckthorn (*Rhamnus cathartica*) and glossy buckthorn (*Frangula alnus*), multiflora rose (*Rosa multiflora*), Japanese barberry (*Berberis thunbergii*), winged euonymus (*Euonymus alata*), shrub honeysuckles (*Lonicera maackii*, *L. morrowii*, *L. tartarica*, *L. X bella*, *L. xylosteum*), privet (*Ligustrum obtusifolium*, *L. ovalifolium*, *L. sinense*, *L. vulgare*), Oriental bittersweet (*Celastrus orbiculatus*), Japanese knotweed (*Polygonum cuspidatum*), common reed (*Phragmites australis*), and reed canary grass (*Phalaris arundinacea*). If project-specific invasive species additional to those listed above need to be removed, the Environmental Scientist will give appropriate direction.

All vegetation designated for removal shall be eradicated in its entirety in accordance with the methods submitted by the Contractor and approved by the Environmental Scientist. Some work will be completed within areas where desirable species are present and will remain. The Contractor will be responsible for protection of desirable species that are to remain.

**Materials:** Mechanical removal shall consist of either manual labor, utilizing a weed wrench or other approved machine, or some other approved method that will enable removal of all root pieces and other parts of the target species while minimizing soil disturbance and avoiding any spread of invasive plant material. Where large infestations of invasive/unwanted vegetation are present and identified on the plans, removal via over-excavation of such vegetation and the underlying soils may be required

All herbicides shall be registered for the species being treated and shall be formulated as applicable for target-species foliar treatment, cut surface, or injection applications. Where work in or immediately adjacent to wetlands is necessary, the product label(s) for any chemical/adjuvant formulation applied must indicate that the formulation is approved for aquatic environments.

**Construction Methods:** The Contractor shall have sole responsibility for identifying all invasive species present within the invasive removal areas called out in the contract documents prior to the Pre-Construction Meeting. The Contractor shall submit the required invasive removal plan at the Pre-Construction Meeting for the review and approval of the Environmental Scientist. This plan shall include a list of all invasive species present on site, along with a schedule of operations and an outline of construction methodologies for the required control and removal of invasive vegetation specific to each species listed.

While the Environmental Scientist will review the Contractor's delineation and removal plan, the Contractor must be competent to identify invasive vegetation at all times of the year and to prepare

a plan for its eradication without assistance.

During the Pre-Construction Meeting, a field review shall be scheduled so that the Contractor and the Environmental Scientist can review the areas of invasive species removal, the specific species required to be removed, and the Contractor's submitted invasive species control plan. At this time, the Environmental Scientist may designate areas for removal that are additional to those shown on the plans. If changes are required to the originally submitted plan, these changes must be submitted to the Environmental Scientist at least 10 days prior to beginning work.

Upon receiving a Notice to Proceed, the Contractor will delineate all areas designated for invasive species removal. The Contractor will be responsible for maintaining this delineation throughout the life of the contract.

The Contractor will not be allowed to begin construction activities in the designated removal areas until all schedules, outlines, and methodologies are approved in writing by the Environmental Scientist. This schedule must take into consideration the time period required between herbicide application and the physical removal of the target species wherever such removal is to occur. No removal work can occur for a minimum of two weeks after herbicide application. In all cases, the submitted schedule shall consider mechanical methods for removal before proposing herbicide application.

The schedule and outline shall include:

- 1) The type(s) of invasive species identified in the designated area(s);
- 2) Species specific treatment methods describing a full course of treatment for each species to achieve eradication. These methods must show:
  - a. Removal methods planned (e.g. pulling, cutting, spraying, etc);
  - b. Types and concentrations of any herbicides to be used, including any adjuvants; and
  - c. Schedules showing dates and types of initial, intermediate and final treatments;
- 3) Any construction activities planned in designated removal area(s) during the eradication period;
- 4) Disposal methods, including:
  - a. Onsite methods and locations; and
  - b. Requests for off-site disposal locations;
- 5) Proof of DEEP licensure for herbicide application;
- 6) A description of safety equipment required; and
- 7) Procedures for handling chemical spills.

The Contractor shall also:

- a. Maintain the labels for herbicides being used in his/her possession;
- b. Provide OEP with a 10 day work notice prior to proceeding so that the Environmental Scientist can schedule to be present when appropriate;
- c. Conduct all herbicide formulations and applications, including the addition of appropriate surfactants and other adjuvants, in strict conformance with the manufacturer's recommendation and per requirements of regulatory agencies; and
- d. Maintain a written record of herbicide application, including the formulation, concentration, area treated, and date for each application, to be provided by the commercial applicator and submitted to the Environmental Scientist following each treatment.

A “treatment period” for each designated area will be derived from the schedule submitted by the Contractor and determined by the following:

- 1) The first treatment date of the earliest treatable vegetation; and
- 2) The last treatment date of the latest treatable vegetation

It is anticipated that many species will require more than one season to obtain complete eradication. The treatment period must take into consideration those species that will require follow up treatments and more than one season for complete eradication. Upon completion of the treatment period, the Contractor shall notify the Environmental Scientist in writing of the status of eradication. If the eradication has not been successful, the Contractor shall also submit additional treatment plans. If the Contractor believes that eradication has been achieved, the Contractor shall request a site inspection by the Environmental Scientist for concurrence. If the Environmental Scientist concurs that eradication has been achieved, the area will be subject to a one (1) year warranty starting on the first day following the inspection by the Environmental Scientist. During this period the Contractor will be responsible for any further occurrences of the invasive species inside the delineated area.

The Contractor will be responsible for removal and eradication of all plant material deemed as invasive or unwanted within the delineated area(s) for the duration of the project or until relieved of responsibility of the removal item, and the delineation shall remain in place until this time.

Flush cut brush and trees shall not be more than 2 inches (50mm) above the ground line. Flush cutting shall be performed in a controlled manner that will prevent the spread of parts or seeds of invasive species. Brush hogging or any other clearing method that may promote the spread of invasive plant material is also not permissible.

Broadcast or uncontrolled spray application will not be permitted, and care must be taken to avoid contacting non-target species and/or deterring the recolonization of native species following application.

Remove all twining vines in treetops to the greatest extent possible without damaging the branches of the supporting desired vegetation. Cut and remove vines overtopping tree canopies. Climbing spikes will not be permitted for aerial work.

Prune out any branches on non-treatment plants that are damaged during removal of vegetation. All corrective pruning shall conform to the National Arborists Association Pruning Standards.

The site must be monitored by the Contractor and any new or regrowth treated prior to beginning installation of any landscape plantings.

Processing and disposal of unwanted vegetation shall be done in a controlled manner so as not to spread invasive seed or plant parts within the surrounding areas. All cut invasive vegetation shall be separated from clearing and grubbing operations and all other cleared material. Invasive plant materials may be buried on site within the Department ROW provided that they are under a minimum of 10 feet (3.0 m) of cover on all sides for Japanese knotweed and phragmites and 3 feet (1 m) of cover on all sides for all other species and/or removed from the site and disposed of at the approved location(s) identified in the Contractor’s submitted schedule and outline of construction methodologies.

No equipment or vehicles other than that required to complete the work will be permitted in the areas designated for invasive vegetation removal. Any equipment used to process invasive materials, such as chippers and transport vehicles, must be cleaned prior to further use. Processing equipment must also be cleaned prior to further transport.

Wherever removal operations result in exposed soils, disturbed areas must be vegetatively stabilized with the appropriate seed mix and protected with hay, cellulous fiber mulch, or erosion control matting. The application rate for hay mulch and fiber mulch shall be 3500 lbs per acre (3920 kg/hectare).

**Method of Measurement:** The control and removal of invasive vegetation will be measured by the number of square yards (square meters) of invasive and unwanted vegetation identified and eradicated as required above, including any required re-treatment of any regrowth or new growth. The area for removal will be delineated prior to treatment and measured for payment. After a review of the delineated areas, the Environmental Scientist may designate additional areas for removal that are not shown on the plans. These additional areas will be delineated, measured for payment, and included as part of the contract work.

Where selective removal is required, the drip line of the invasive vegetation will be measured for payment and shall include larger trees.

**Basis of Payment:** This work will be paid for at the contract unit price per square yard (square meter) for "Control and Removal of Invasive Vegetation". This payment shall include all labor, materials, tools, and equipment necessary for delineation of the invasive area(s); maintenance of the delineation throughout the project; species identification; and cutting, treating, re-treating, removal, and on or off-site disposal of designated invasive plant material. Off-site disposal of residue shall include the loading, transport, dumping, and fees associated with legal off-site disposal.

- Upon approval of the required schedules, the Contractor will receive a payment equal to 10% of all areas delineated.
- Upon initial treatment as it is described in the schedule of operations, the Contractor will receive a payment equal to 30% of all areas receiving initial treatment.
- Upon successful completion of the treatment period as determined during the site review by the Environmental Scientist, the Contractor will receive a payment equal to 30% of all areas receiving final treatment.
- Upon successful completion of the 1 year warranty period covering all treated areas on the project, the contractor will receive a payment equal to 30% of the areas treated.

Where excavation is required for removal, this work shall be covered under the contract Item "Earth Excavation". All other vegetation removed shall be included in the Item "Clearing and Grubbing" in accordance with Section 2.01.

Vegetative stabilization of disturbed areas shall be paid for under the respective contract Items: "Turf Establishment", "Wetland Grass Establishment", and/or "Conservation Seeding for Slopes".

**Pay Item**

Control and Removal of Invasive Vegetation

**Pay Unit**

S.Y. (S.M.)

**ITEM #0969060A - CONSTRUCTION FIELD OFFICE, SMALL**

**Description:** Under the item included in the bid document, adequate weatherproof office quarters with related materials, equipment and other services, shall be provided by the Contractor for the duration of the work, and if necessary, for a close-out period determined by the Engineer. The office, materials, equipment, and services are for the exclusive use of CTDOT forces and others who may be engaged to augment CTDOT forces with relation to the Contract. The office quarters shall be located convenient to the work site and installed in accordance with Article 1.08.02. This office shall be separated from any office occupied by the Contractor. Ownership and liability of the office quarters shall remain with the Contractor.

**Materials/Supplies/Equipment:** Materials shall be in like new condition for the purpose intended and shall be approved by the Engineer.

**Office Requirements:** The Contractor shall furnish the office quarters and equipment as described below.

Description \ Office Size	Small	Med.	Large	Extra Large
Minimum Sq. Ft. of floor space with a minimum ceiling height of 7 ft.	400	400	1000	2000
Minimum number of exterior entrances.	2	2	2	2
Minimum number of parking spaces.	7	7	10	15

**Office Layout:** The office shall have a minimum square footage as indicated in the table above, and shall be partitioned as shown on the building floor plan as provided by the Engineer.

**Tie-downs and Skirting:** Modular offices shall be tied-down and fully skirted to ground level.

**Lavatory Facilities:** For field offices sizes Small and Medium the Contractor shall furnish a toilet facility at a location convenient to the field office for use by Department personnel and such assistants as they may engage; and for field offices sizes Large and Extra Large the Contractor shall furnish two (2) separate lavatories with toilet (men and women), in separately enclosed rooms that are properly ventilated and comply with applicable sanitary codes. Each lavatory shall have hot and cold running water and flush-type toilets. For all facilities the Contractor shall supply lavatory and sanitary supplies as required.

**Windows and Entrances:** The windows shall be of a type that will open and close conveniently, shall be sufficient in number and size to provide adequate light and ventilation, and shall be fitted with locking devices, blinds and screens. The entrances shall be secure, screened, and fitted with a lock for which four keys shall be furnished. All keys to the construction field office shall be furnished to the Department and will be kept in their possession while State personnel are using the office. Any access to the entrance ways shall meet applicable building codes, with appropriate handrails. Stairways shall be ADA/ABA compliant and have non-skid tread surfaces. An

ADA/ABA compliant ramp with non-skid surface shall be provided with the Extra-Large field office.

Lighting: The Contractor shall equip the office interior with electric lighting that provides a minimum illumination level of 100 foot-candles at desk level height, and electric outlets for each desk and drafting table. The Contractor shall also provide exterior lighting that provides a minimum illumination level of 2 foot-candles throughout the parking area and for a minimum distance of 10 ft. on each side of the field office.

Additional Equipment, Facilities and Services: The Contractor shall provide at the field Office at least the following to the satisfaction of the Engineer:

Parking Facility: The Contractor shall provide a parking area, adjacent to the field office, of sufficient size to accommodate the number of vehicles indicated in the table above. If a paved parking area is not readily available, the Contractor shall construct a parking area and driveway consisting of a minimum of 6 inches of processed aggregate base graded to drain. The base material will be extended to the office entrance.

Field Office Security: Physical Barrier Devices - This shall consist of physical means to prevent entry, such as: 1) All windows shall be barred or security screens installed; 2) All field office doors shall be equipped with dead bolt locks and regular day operated door locks; and 3) Other devices as directed by the Engineer to suit existing conditions.

Electric Service: The field office shall be equipped with an electric service panel to serve the electrical requirements of the field office, including: lighting, general outlets, computer outlets, calculators etc., and meet the following minimum specifications:

- A. 120/240 volt, 1 phase, 3 wire
- B. Ampacity necessary to serve all equipment. Service shall be a minimum 100 amp dedicated to the construction field office.
- C. The electrical panel shall include a main circuit breaker and branch circuit breakers of the size and quantity required.
- D. Additional 120 volt, single phase, 20 amp, isolated ground dedicated power circuit with dual NEMA 5-20 receptacles will be installed at each computer workstation location.
- E. Additional 120 volt, single phase, 20 amp, isolated ground dedicated power circuit with dual NEMA 5-20 receptacles will be installed, for use by the Telephone Company.
- F. Additional 120-volt circuits and duplex outlets as required meeting National Electric Code requirements.
- G. One exterior (outside) wall mounted GFI receptacle, duplex, isolated ground, 120 volt, straight blade.
- H. After work is complete and prior to energizing, the State's CTDOT electrical inspector, must be contacted at 860-594-2240. (Do Not Call Local Town Officials)
- I. Prior to field office removal, the CTDOT Office of Information Systems (CTDOT OIS) must be notified to deactivate the communications equipment.

Heating, Ventilation and Air Conditioning (HVAC): The field office shall be equipped with sufficient heating, air conditioning and ventilation equipment to maintain a temperature range of 68°-80° Fahrenheit within the field office.

Telephone Service: The Contractor shall provide telephone service with unlimited nation-wide calling plan. For a Small, Medium and Large field office this shall consist of the installation of two (2) telephone lines: one (1) line for phone/voice service and one (1) line dedicated for the facsimile machine. For an Extra-Large field office this shall consist of four (4) telephone lines: three (3) lines for phone/voice service and one (1) line dedicated for facsimile machine. The Contractor shall pay all charges.

Data Communications Facility Wiring: Contractor shall install a Category 5e 468B patch panel in a central wiring location and Cat 5e cable from the patch panel to each PC station, terminating in a (category 5e 468B) wall or surface mount data jack. The central wiring location shall also house either the data circuit with appropriate power requirements or a category 5 cable run to the location of the installed data circuit. The central wiring location will be determined by the CTDOT OIS staff in coordination with the designated field office personnel as soon as the facility is in place.

For a Small, Medium and Large field office the Contractor shall run a CAT 5e LAN cable a minimum length of 25 feet for each computer to LAN switch area leaving an additional 10 feet of cable length on each side with terminated RJ45 connectors. For an Extra-Large field office the Contractor shall run CAT 5e LAN cables from workstations, install patch panel in data circuit demark area and terminate runs with RJ45 jacks at each computer location. Terminate runs to patch panel in LAN switch area. Each run / jack shall be clearly labeled with an identifying Jack Number.

The installation of a data communication circuit between the field office and the CTDOT OIS in Newington will be coordinated between the CTDOT District staff, and the local phone company. The CTDOT District staff will coordinate the installation of the data communication service with CTDOT OIS once the field office phone number is issued. The Contractor shall provide the field office telephone number(s) to the CTDOT Project Engineer within 10 calendar days after the signing of the Contract as required by Article 1.08.02. This is required to facilitate data line and computer installations.

The following furnishings and equipment shall be provided in the applicable field office type:

Furnishing Description	Office Size			
	Small	Med.	Large	Extra Large
	Quantity			
Office desk (2.5 ft x 5 ft) with drawers, locks, and matching desk chair that have pneumatic seat height adjustment and dual wheel casters on the base.	1	3	5	8
Standard secretarial type desk and matching desk chair that has pneumatic seat height adjustment and dual wheel casters on the base.	-	-	-	1
Personal computer tables (4 ft x 2.5 ft).	2	3	5	8
Drafting type tables (3 ft x 6 ft) and supported by wall brackets and legs; and matching drafters stool that have pneumatic seat height adjustment, seat back and dual wheel casters on the base.	1	1	1	2
Conference table, 3 ft x 12 ft.	-	-	-	1
Table – 3 ft x 6 ft.	-	-	-	1
Office Chairs.	2	4	8	20
Mail slot bin – legal size.	-	-	1	1
Non-fire resistant cabinet.	-	-	2	4
Fire resistant cabinet (legal size/4 drawer), locking.	1	1	2	3
Storage racks to hold 3 ft x 5 ft display charts.	-	-	1	2
Vertical plan racks for 2 sets of 2 ft x 3 ft plans for each rack.	1	1	2	2
Double door supply cabinet with 4 shelves and a lock – 6 ft x 4 ft.	-	-	1	2
Case of cardboard banker boxes (Min 10 ea)	1	1	2	3
Open bookcase – 3 shelves – 3 ft long.	-	-	2	2
White Dry-Erase Board, 36” x 48”min. with markers and eraser.	1	1	1	1
Interior partitions – 6 ft x 6 ft, soundproof type, portable and freestanding.	-	-	6	6
Coat rack with 20 coat capacity.	-	-	-	1
Wastebaskets - 30 gal., including plastic waste bags.	1	1	1	2
Wastebaskets - 5 gal., including plastic waste bags.	1	3	6	10
Electric wall clock.	-	-	-	2
Telephone.	1	1	1	-
Full size stapler 20 (sheet capacity, with staples)	1	2	5	8
Desktop tape dispensers (with Tape)	1	2	5	8

Business telephone system for three lines with ten handsets, intercom capability, and one speaker phone for conference table.	-	-	-	1
Mini refrigerator - 3.2 c.f. min.	1	1	1	1
Hot and cold water dispensing unit. Disposable cups and bottled water shall be supplied by the Contractor for the duration of the project.	1	1	1	1
Microwave, 1.2 c.f. , 1000W min.	1	1	1	1
Fire extinguishers - provide and install type and *number to meet applicable State and local codes for size of office indicated, including a fire extinguisher suitable for use on a computer terminal fire.	*	*	*	*
Electric pencil sharpeners.	1	2	2	2
Electronic office type printing calculators capable of addition, subtraction, multiplication and division with memory and a supply of printing paper.	1	1	2	4
Small Multi-Function Laser Printer/Copier/Scanner/Fax combination unit, network capable, as specified below under <u>Computer Hardware and Software</u> .	1	1		
Large Multi-Function Laser Printer/Copier/Scanner/Fax combination unit, network capable, as specified below under <u>Computer Hardware and Software</u> .			1	1
Computer System as specified below under <u>Computer Hardware and Software</u> .	2	3	5	8
Digital Camera as specified below under <u>Computer Hardware and Software</u> .	1	1	3	3
Video Projector as specified below under <u>Computer Hardware and Software</u> .	-	-	-	1
Smart Board as specified below under <u>Computer Hardware and Software</u> .	-	-	-	1
Infrared Thermometer, including annual third party certified calibration, case, and cleaning wipes.	1	1	1	2
Rain Gauge.	1	1	1	1
Concrete Curing Box as specified below under Concrete Testing Equipment.	1	1	1	1
Concrete Air Meter and accessories as specified below under Concrete Testing Equipment as specified below. Contractor shall provide third party calibration on a quarterly basis.	1	1	1	1
Concrete Slump Cone and accessories as specified below under Concrete Testing Equipment.	1	1	1	1
First Aid Kit	1	1	1	1

The furnishings and equipment required herein shall remain the property of the Contractor. Any supplies required to maintain or operate the above listed equipment or furnishings shall be provided by the Contractor for the duration of the project.

Computer Hardware and Software: Computer System(s), Digital Camera(s), Multifunction Laser Printer/Copier/Scanner/Fax, Video Projectors and Smart Board(s) as well as associated hardware and software, must meet the requirements of this specification as well as the latest minimum specifications posted, as of the project advertising date, at Departments web site <http://www.ct.gov/dot/cwp/view.asp?a=1410&q=563904>

The Contractor shall provide the Engineer, Computer Systems, Software and Related Equipment, with support and documentation.

The Contractor shall provide a licensed copy of the required software on original media and/or download information, as well as license keys. The Contractor shall also supply instructions, manuals, maintenance for future version upgrades, and customer support services offered by each software producer, for the duration of the Contract. **The peripheral required software in excess of the operating system normally installed by the computer vendor should not be preinstalled. The installation will be performed by CTDOT OIS.**

The Contractor is responsible for service and repairs to all hardware. All repairs must be performed with-in 48 hours. If the repairs require more than a 48 hours then a replacement must be provided.

The Contractor shall provide all supplies, paper, maintenance, and repairs (including labor and parts) for the computers, laptops, printers, copiers, and fax machines and other facilities required by this specification for the duration of the Contract.

Within 10 calendar days after the signing of the Contract but before ordering/purchasing the Computer System(s), Software, Digital Camera(s), Multifunction Laser Printer/Copier/Scanner/Fax, Video Projectors and Smart Board(s) as well as associated hardware and software, the Contractor must submit a copy of their proposed order(s) with catalog cuts and specifications to the Administering CTDOT District for review and approval. The Computer System(s), Software, Multifunction Laser Printer/Copier/Scanner/Fax, and Smart Board(s) will be initially reviewed by the CTDOT District personnel and forwarded to the CTDOT OIS for final approval. The digital cameras will be reviewed and approved by the CTDOT District. The Contractor shall not purchase the equipment or software until the Administering CTDOT District informs them that the proposed equipment and software is approved. The Contractor will be solely responsible for the costs of any equipment or software purchased without approval.

**Prior to delivery of the computer hardware and software the Contractor should create or procure any backup media necessary to restore the operating system and any preloaded software provided (Example: the Windows software, driver disks and others necessary to reinstall the operating system.). At the conclusion of the project the Department must wipe**

**the hard drive for security purposes. The Department will not be responsible for returning the computer to the out of the box state. It will be the responsibility of the Contractor.**

After the approval of the hardware and software, the Contractor must speak to one of the representatives at the CTDOT OIS by calling 860-594-3500, Option #1, a minimum of 2 working days in advance of the proposed delivery.

The approved computer system(s) including all hardware and software shall be delivered at the same time (all software and hardware necessary for the complete installation of the latest versions of the software listed). If all items are not delivered at the same time or the CTDOT OIS has not been contacted 2 working days in advance the delivery cannot be accepted. Digital Cameras should be delivered to the District.

All software, hardware and licenses provided shall be clearly labeled, specifying the (1) Project No., (2) Contractor Name, (3) Project Engineer's Name and (4) Project Engineer's Phone No., and shall be delivered to the CTDOT OIS , 2710 Berlin Turnpike, Newington, CT, where it will be configured and prepared for field installation. Installation will then be coordinated with CTDOT District and Project personnel and the computer system specified will be stationed in the Department's Project field office.

Once the Contract has been completed, the hardware and software will remain the property of the Contractor. Prior to the return of any computer(s) to the Contractor, field personnel will coordinate with the CTDOT OIS personnel for the hard-drive wiping and removal of Department owned equipment, software, data, and associated equipment.

First Aid Kit: The Contractor shall supply a first aid kit adequate for the number of personnel expected based on the size of the field office specified and shall keep the first aid kit stocked for the duration that the field office is in service.

Concrete Testing Equipment: If the Contract includes items that require compressive strength cylinders for concrete, in accordance with the Schedule of Minimum Testing Requirements for Sampling Materials for Test, the Contractor shall provide the following. All testing equipment will remain the property of the Contractor at the completion of the project.

- A) Concrete Cylinder Curing Box – meeting the requirements of Section 6.12 of the Standard Specifications.
- B) Air Meter – The air meter provided shall be in good working order and meet the requirements of AASHTO T 152.
- C) Slump Cone Mold – Slump cone, base plate, and tamping rod shall be provided in like-new condition and meet the requirements of AASHTO T119, Standard Test Method for Slump of Hydraulic-Cement Concrete.

**Insurance Policy:** The Contractor shall provide a separate insurance policy, with no deductible, in the minimum amount of five thousand dollars (\$5,000) in order to insure all State-owned data equipment and supplies used in the office against all losses. The Contractor shall be named insured on that policy, and the Department shall be an additional named insured on the policy. These losses shall include, but not be limited to: theft, fire, and physical damage. The Department will be responsible for all maintenance costs of Department owned computer hardware. In the event of loss, the Contractor shall provide replacement equipment in accordance with current Department equipment specifications, within seven days of notice of the loss. If the Contractor is unable to provide the required replacement equipment within seven days, the Department may provide replacement equipment and deduct the cost of the equipment from monies due or which may become due the Contractor under the Contract or under any other contract. The Contractor's financial liability under this paragraph shall be limited to the amount of the insurance coverage required by this paragraph. If the cost of equipment replacement required by this paragraph should exceed the required amount of the insurance coverage, the Department will reimburse the Contractor for replacement costs exceeding the amount of the required coverage.

**Maintenance:** During the occupancy by the Department, the Contractor shall maintain all facilities and furnishings provided under the above requirements, and shall maintain and keep the office quarters clean through the use of weekly professional cleaning to include, but not limited to, washing & waxing floors, cleaning restrooms, removal of trash, etc. Exterior areas shall be mowed and clean of debris. A trash receptacle (dumpster) with weekly pickup (trash removal) shall be provided. Snow removal, sanding and salting of all parking, walkway, and entrance ways areas shall be accomplished during a storm if on a workday during work hours, immediately after a storm and prior to the start of a workday. If snow removal, salting and sanding are not completed by the specified time, the State will provide the service and all costs incurred will be deducted from the next payment estimate.

**Method of Measurement:** The furnishing and maintenance of the construction field office will be measured for payment by the number of calendar months that the office is in place and in operation, rounded up to the nearest month.

There will not be any price adjustment due to any change in the minimum computer hardware and software requirements.

**Basis of Payment:** The furnishing and maintenance of the Construction Field Office will be paid for at the Contract unit price per month for “Construction Field Office, (Type),” which price shall include all material, equipment, labor, service contracts, licenses, software, repair or replacement of hardware and software, related supplies, utility services, parking area, external illumination, trash removal, snow and ice removal, and work incidental thereto, as well as any other costs to provide requirements of this specified this specification.

<u>Pay Item</u>	<u>Pay Unit</u>
Construction Field Office, (Type)	Month

## **ITEM #0971001A – MAINTENANCE AND PROTECTION OF TRAFFIC**

### **Article 9.71.01 – Description is supplemented by the following:**

The Contractor shall maintain and protect traffic as described by the following and as limited in the Special Provision "Prosecution and Progress":

#### **Route I-95**

The Contractor shall maintain and protect the minimum number of through lanes and shoulders as dictated in the Special Provision for Section 1.08 - Prosecution and Progress "Limitations of Operations - Minimum Number of Lanes to Remain Open" Chart, on a paved travel path not less than 12 feet in width per lane.

#### **I-95 Ramps and Turning Roadways**

The Contractor shall maintain and protect existing traffic operations.

Excepted therefrom will be those periods, during the allowable periods, when the Contractor is actively working, at which time the Contractor shall be allowed to maintain and protect a minimum of one lane of traffic, on a paved travel path not less than 12 feet in width.

#### **All Other Roadways**

The Contractor shall maintain and protect a minimum of one lane of traffic in each direction, each lane on a paved travel path not less than 11 feet in width.

### **Article 9.71.03 - Construction Method is supplemented as follows:**

#### **General**

The Contractor is required to delineate any raised structures within the travel lanes, so that the structures are visible day and night, unless there are specific contract plans and provisions to temporarily lower these structures prior to the completion of work.

When the installation of all intermediate courses of bituminous concrete pavement is completed for the entire roadway, the Contractor shall install the final course of bituminous concrete pavement.

When the Contractor is excavating adjacent to the roadway, the Contractor shall provide a 3-foot shoulder between the work area and travel lanes, with traffic drums spaced every 50 feet. At the end of the workday, if the vertical drop-off exceeds 3 inches, the Contractor shall provide a temporary traversable slope of 4:1 or flatter that is acceptable to the Engineer.

If applicable, when an existing sign is removed, it shall be either relocated or replaced by a new sign during the same working day.

The Contractor shall not store any material on-site which would present a safety hazard to motorists or pedestrians (e.g. fixed object or obstruct sight lines).

The field installation of a signing pattern shall constitute interference with existing traffic operations and shall not be allowed, except during the allowable periods.

Construction vehicles entering travel lanes at speeds less than the posted speed are interfering with traffic, and shall not be allowed without a lane closure. The lane closure shall be of sufficient length to allow vehicles to enter or exit the work area at posted speeds, in order to merge with existing traffic.

### **Existing Signing**

The Contractor shall maintain all existing overhead and side-mounted signs throughout the project limits during the duration of the project. The Contractor shall temporarily relocate signs and sign supports as many times as deemed necessary, and install temporary sign supports if necessary and as directed by the Engineer.

### **Requirements for Winter**

The Contractor shall schedule a meeting with representatives from the Department including the offices of Maintenance and Traffic, and the Town/City to determine what interim traffic control measures the Contractor shall accomplish for the winter to provide safety to the motorists and permit adequate snow removal procedures. This meeting shall be held prior to October 31 of each year and will include, but not be limited to, discussion of the status and schedule of the following items: lane and shoulder widths, pavement restoration, traffic signal work, pavement markings, and signing.

### **Signing Patterns**

The Contractor shall erect and maintain all signing patterns in accordance with the traffic control plans contained herein. Proper distances between advance warning signs and proper taper lengths are mandatory.

**Pavement Markings - Limited Access Highways, Turning Roadways and Ramps**

During construction, the Contractor shall maintain all pavement markings throughout the limits of the project.

**Interim Pavement Markings**

The Contractor shall install painted pavement markings, which shall include lane lines (broken lines), shoulder edge lines, stop bars, lane-use arrows and gore markings, on each intermediate course of bituminous concrete pavement and on any milled surface by the end of the work day/night. All painted pavement markings will be paid under the appropriate items.

If the Contractor does not install permanent Epoxy Resin Pavement Markings by the end of the work day/night on exit ramps where the final course of bituminous concrete pavement has been installed, the Contractor shall install temporary 12 inch wide white stop bars. The temporary stop bars shall consist of Temporary Plastic Pavement Marking Tape and shall be installed by the end of the work day/night. Stop bars may consist of two 6 inch wide white markings or three 4 inch wide white markings placed side by side. The Contractor shall remove and dispose of these markings when the permanent Epoxy Resin Pavement Markings are installed. The cost of furnishing, installing and removing the Temporary Plastic Pavement Marking Tape shall be at the Contractor's expense.

If an intermediate course of bituminous concrete pavement will be exposed throughout the winter, then Epoxy Resin Pavement Markings should be installed unless directed otherwise by the Engineer.

**Final Pavement Markings**

The Contractor should install painted pavement markings on the final course of bituminous concrete pavement by the end of the work day/night. If the painted pavement markings are not installed by the end of the work day/night, then Temporary Plastic Pavement Marking Tape shall be installed as described above and the painted pavement markings shall be installed by the end of the work day/night on Friday of that week.

If Temporary Plastic Pavement Marking Tape is installed, the Contractor shall remove and dispose of these markings when the painted pavement markings are installed. The cost of furnishing, installing and removing the Temporary Plastic Pavement Marking Tape shall be at the Contractor's expense.

The Contractor shall install permanent Epoxy Resin Pavement Markings in accordance with Section 12.10 entitled "Epoxy Resin Pavement Markings, Symbols, and Legends" after such time as determined by the Engineer.

## **TRAFFIC CONTROL DURING CONSTRUCTION OPERATIONS**

The following guidelines shall assist field personnel in determining when and what type of traffic control patterns to use for various situations. These guidelines shall provide for the safe and efficient movement of traffic through work zones and enhance the safety of work forces in the work area.

### **TRAFFIC CONTROL PATTERNS**

Traffic control patterns shall be used when a work operation requires that all or part of any vehicle or work area protrudes onto any part of a travel lane or shoulder. For each situation, the installation of traffic control devices shall be based on the following:

- Speed and volume of traffic
- Duration of operation
- Exposure to hazards

Traffic control patterns shall be uniform, neat and orderly so as to command respect from the motorist.

In the case of a horizontal or vertical sight restriction in advance of the work area, the traffic control pattern shall be extended to provide adequate sight distance for approaching traffic.

If a lane reduction taper is required to shift traffic, the entire length of the taper should be installed on a tangent section of roadway so that the entire taper area can be seen by the motorist.

Any existing signs that are in conflict with the traffic control patterns shall be removed, covered, or turned so that they are not readable by oncoming traffic.

When installing a traffic control pattern, a Buffer Area should be provided and this area shall be free of equipment, workers, materials and parked vehicles.

Typical traffic control plans 19 through 25 may be used for moving operations such as line striping, pot hole patching, mowing, or sweeping when it is necessary for equipment to occupy a travel lane.

Traffic control patterns will not be required when vehicles are on an emergency patrol type activity or when a short duration stop is made and the equipment can be contained within the shoulder. Flashing lights and appropriate trafficperson shall be used when required.

Although each situation must be dealt with individually, conformity with the typical traffic control plans contained herein is required. In a situation not adequately covered by the typical traffic control plans, the Contractor must contact the Engineer for assistance prior to setting up a traffic control pattern.

**PLACEMENT OF SIGNS**

Signs must be placed in such a position to allow motorists the opportunity to reduce their speed prior to the work area. Signs shall be installed on the same side of the roadway as the work area. On multi-lane divided highways, advance warning signs shall be installed on both sides of the highway. On directional roadways (on-ramps, off-ramps, one-way roads), where the sight distance to signs is restricted, these signs should be installed on both sides of the roadway.

**ALLOWABLE ADJUSTMENT OF SIGNS AND DEVICES SHOWN ON THE TRAFFIC CONTROL PLANS**

The traffic control plans contained herein show the location and spacing of signs and devices under ideal conditions. Signs and devices should be installed as shown on these plans whenever possible.

The proper application of the traffic control plans and installation of traffic control devices depends on actual field conditions.

Adjustments to the traffic control plans shall be made only at the direction of the Engineer to improve the visibility of the signs and devices and to better control traffic operations. Adjustments to the traffic control plans shall be based on safety of work forces and motorists, abutting property requirements, driveways, side roads, and the vertical and horizontal curvature of the roadway.

The Engineer may require that the traffic control pattern be located significantly in advance of the work area to provide better sight line to the signing and safer traffic operations through the work zone.

Table I indicates the minimum taper length required for a lane closure based on the posted speed limit of the roadway. These taper lengths shall only be used when the recommended taper lengths shown on the traffic control plans cannot be achieved.

**TABLE I – MINIMUM TAPER LENGTHS**

POSTED SPEED LIMIT MILES PER HOUR	MINIMUM TAPER LENGTH IN FEET FOR A SINGLE LANE CLOSURE
30 OR LESS	180
35	250
40	320
45	540
50	600
55	660
65	780

## **SECTION 1. WORK ZONE SAFETY MEETINGS**

- 1.a) Prior to the commencement of work, a work zone safety meeting will be conducted with representatives of DOT Construction, Connecticut State Police (Local Barracks), Municipal Police, the Contractor (Project Superintendent) and the Traffic Control Subcontractor (if different than the prime Contractor) to review the traffic operations, lines of responsibility, and operating guidelines which will be used on the project. Other work zone safety meetings during the course of the project should be scheduled as needed.
- 1.b) A Work Zone Safety Meeting Agenda shall be developed and used at the meeting to outline the anticipated traffic control issues during the construction of this project. Any issues that can't be resolved at these meetings will be brought to the attention of the District Engineer and the Office of Construction. The agenda should include:
- Review Project scope of work and time
  - Review Section 1.08, Prosecution and Progress
  - Review Section 9.70, Trafficpersons
  - Review Section 9.71, Maintenance and Protection of Traffic
  - Review Contractor's schedule and method of operations.
  - Review areas of special concern: ramps, turning roadways, medians, lane drops, etc.
  - Open discussion of work zone questions and issues
  - Discussion of review and approval process for changes in contract requirements as they relate to work zone areas

## **SECTION 2. GENERAL**

- 2.a) If the required minimum number of signs and equipment (i.e. one High Mounted Internally Illuminated Flashing Arrow for each lane closed, two TMAs, Changeable Message Sign, etc.) are not available; the traffic control pattern shall not be installed.
- 2.b) The Contractor shall have back-up equipment (TMAs, High Mounted Internally Illuminated Flashing Arrow, Changeable Message Sign, construction signs, cones/drums, etc.) available at all times in case of mechanical failures, etc. The only exception to this is in the case of sudden equipment breakdowns in which the pattern may be installed but the Contractor must provide replacement equipment within 24 hours.
- 2.c) Failure of the Contractor to have the required minimum number of signs, personnel and equipment, which results in the pattern not being installed, shall not be a reason for a time extension or claim for loss time.
- 2.d) In cases of legitimate differences of opinion between the Contractor and the Inspection staff, the Inspection staff shall err on the side of safety. The matter shall be brought to

the District Office for resolution immediately or, in the case of work after regular business hours, on the next business day.

### **SECTION 3. INSTALLING AND REMOVING TRAFFIC CONTROL PATTERNS**

- 3.a) Lane Closures shall be installed beginning with the advanced warning signs and proceeding forward toward the work area.
- 3.b) Lane Closures shall be removed in the reverse order, beginning at the work area, or end of the traffic control pattern, and proceeding back toward the advanced warning signs.
- 3.c) Stopping traffic may be allowed:
  - As per the contract for such activities as blasting, steel erection, etc.
  - During paving, milling operations, etc. where, in the middle of the operation, it is necessary to flip the pattern to complete the operation on the other half of the roadway and traffic should not travel across the longitudinal joint or difference in roadway elevation.
  - To move slow moving equipment across live traffic lanes into the work area.
- 3.d) Under certain situations when the safety of the traveling public and/or that of the workers may be compromised due to conditions such as traffic volume, speed, roadside obstructions, or sight line deficiencies, as determined by the Engineer and/or State Police, traffic may be briefly impeded while installing and/or removing the advanced warning signs and the first ten traffic cones/drums only. Appropriate measures shall be taken to safely slow traffic. If required, traffic slowing techniques may be used and shall include the use of Truck Mounted Impact Attenuators (TMAs) as appropriate, for a minimum of one mile in advance of the pattern starting point. Once the advanced warning signs and the first ten traffic cones/drums are installed/removed, the TMAs and sign crew shall continue to install/remove the pattern as described in Section 4c and traffic shall be allowed to resume their normal travel.
- 3.e) The Contractor must adhere to using the proper signs, placing the signs correctly, and ensuring the proper spacing of signs.
- 3.f) Additional devices are required on entrance ramps, exit ramps, and intersecting roads to warn and/or move traffic into the proper travel path prior to merging/exiting with/from the main line traffic. This shall be completed before installing the mainline pattern past the ramp or intersecting roadway.
- 3.g) Prior to installing a pattern, any conflicting existing signs shall be covered with an opaque material. Once the pattern is removed, the existing signs shall be uncovered.

- 3.h) On limited access roadways, workers are prohibited from crossing the travel lanes to install and remove signs or other devices on the opposite side of the roadway. Any signs or devices on the opposite side of the roadway shall be installed and removed separately.

**SECTION 4. USE OF HIGH MOUNTED INTERNALLY ILLUMINATED FLASHING ARROW**

- 4.a) On limited access roadways, one Flashing Arrow shall be used for each lane that is closed. The Flashing Arrow shall be installed concurrently with the installation of the traffic control pattern and its placement shall be as shown on the traffic control plan. For multiple lane closures, one Flashing Arrow is required for each lane closed. If conditions warrant, additional Flashing Arrows should be employed (i.e.: curves, major ramps, etc.).
- 4.b) On non-limited access roadways, the use of a Flashing Arrow for lane closures is optional. The roadway geometry, sight line distance, and traffic volume should be considered in the decision to use the Flashing Arrow.
- 4.c) The Flashing Arrow shall not be used on two lane, two-way roadways for temporary alternating one-way traffic operations.
- 4.d) The Flashing Arrow board display shall be in the “arrow” mode for lane closure tapers and in the “caution” mode (four corners) for shoulder work, blocking the shoulder, or roadside work near the shoulder. The Flashing Arrow shall be in the “caution” mode when it is positioned in the closed lane.
- 4.e) The Flashing Arrow shall not be used on a multi-lane roadway to laterally shift all lanes of traffic, because unnecessary lane changing may result.

**SECTION 5. USE OF TRUCK MOUNTED IMPACT ATTENUATOR VEHICLES (TMAs)**

- 5.a) For lane closures on limited access roadways, a minimum of two TMAs shall be used to install and remove traffic control patterns. If two TMAs are not available, the pattern shall not be installed.
- 5.b) On non-limited access roadways, the use of TMAs to install and remove patterns closing a lane(s) is optional. The roadway geometry, sight line distance, and traffic volume should be considered in the decision to utilize the TMAs.
- 5.c) Generally, to establish the advance and transition signing, one TMA shall be placed on the shoulder and the second TMA shall be approximately 1,000 feet ahead blocking the lane. The flashing arrow board mounted on the TMA should be in the “flashing arrow” mode when taking the lane. The sign truck and workers should be immediately ahead of

the second TMA. In no case shall the TMA be used as the sign truck or a work truck. Once the transition is in place, the TMAs shall travel in the closed lane until all Changeable Message Signs, signs, Flashing Arrows, and cones/drums are installed. The flashing arrow board mounted on the TMA should be in the “caution” mode when traveling in the closed lane.

- 5.d) A TMA shall be placed prior to the first work area in the pattern. If there are multiple work areas within the same pattern, then additional TMAs shall be positioned at each additional work area as needed. The flashing arrow board mounted on the TMA should be in the “caution” mode when in the closed lane.
- 5.e) TMAs shall be positioned a sufficient distance prior to the workers or equipment being protected to allow for appropriate vehicle roll-ahead in the event that the TMA is hit, but not so far that an errant vehicle could travel around the TMA and into the work area. For additional placement and use details, refer to the specification entitled “Type ‘D’ Portable Impact Attenuation System”. Some operations, such as paving and concrete repairs, do not allow for placement of the TMA(s) within the specified distances. In these situations, the TMA(s) should be placed at the beginning of the work area and shall be advanced as the paving or concrete operations proceed.
- 5.f) TMAs should be paid in accordance with how the unit is utilized. When it is used as a TMA and is in the proper location as specified, and then it should be paid at the specified hourly rate for “Type ‘D’ Portable Impact Attenuation System”. When the TMA is used as a Flashing Arrow, it should be paid at the daily rate for “High Mounted Internally Illuminated Flashing Arrow”. If a TMA is used to install and remove a pattern and then is used as a Flashing Arrow, the unit should be paid as a “Type ‘D’ Portable Impact Attenuation System” for the hours used to install and remove the pattern, typically 2 hours (1 hour to install and 1 hour to remove), and is also paid for the day as a “High Mounted Internally Illuminated Flashing Arrow”.

## **SECTION 6. USE OF TRAFFIC DRUMS AND TRAFFIC CONES**

- 6.a) Traffic drums shall be used for taper channelization on limited-access roadways, ramps, and turning roadways and to delineate raised catch basins and other hazards.
- 6.b) Traffic drums shall be used in place of traffic cones in traffic control patterns that are in effect for more than a 36-hour duration.
- 6.c) Traffic Cones less than 42 inches in height shall not be used on limited-access roadways or on non-limited access roadways with a posted speed limit of 45 mph and above.
- 6.d) Typical spacing of traffic drums and/or cones shown on the Traffic Control Plans in the Contract are maximum spacings and may be reduced to meet actual field conditions as required.


**SECTION 7. USE OF (REMOTE CONTROLLED) CHANGEABLE MESSAGE SIGNS (CMS)**

- 7.a) For lane closures on limited access roadways, one CMS shall be used in advance of the traffic control pattern. Prior to installing the pattern, the CMS shall be installed and in operation, displaying the appropriate lane closure information (i.e.: Left Lane Closed - Merge Right). The CMS shall be positioned ½ - 1 mile ahead of the lane closure taper. If the nearest Exit ramp is greater than the specified ½ - 1 mile distance, than an additional CMS shall be positioned a sufficient distance ahead of the Exit ramp to alert motorists to the work and therefore offer them an opportunity to take the exit.
- 7.b) CMS should not be installed within 1000 feet of an existing CMS.
- 7.c) On non-limited access roadways, the use of CMS for lane closures is optional. The roadway geometry, sight line distance, and traffic volume should be considered in the decision to use the CMS.
- 7.d) The advance CMS is typically placed off the right shoulder, 5 feet from the edge of pavement. In areas where the CMS cannot be placed beyond the edge of pavement, it may be placed on the paved shoulder with a minimum of five (5) traffic drums placed in a taper in front of it to delineate its position. The advance CMS shall be adequately protected if it is used for a continuous duration of 36 hours or more.
- 7.e) When the CMS are no longer required, they should be removed from the clear zone and have the display screen cleared and turned 90° away from the roadway.
- 7.f) The CMS generally should not be used for generic messages (ex: Road Work Ahead, Bump Ahead, Gravel Road, etc.).
- 7.g) The CMS should be used for specific situations that need to command the motorist's attention which cannot be conveyed with standard construction signs (Examples include: Exit 34 Closed Sat/Sun - Use Exit 35, All Lanes Closed - Use Shoulder, Workers on Road - Slow Down).
- 7.h) Messages that need to be displayed for long periods of time, such as during stage construction, should be displayed with construction signs. For special signs, please coordinate with the Office of Construction and the Division of Traffic Engineering for the proper layout/dimensions required.
- 7.i) The messages that are allowed on the CMS are as follows:

<u>Message No.</u>	<u>Frame 1</u>	<u>Frame 2</u>	<u>Message No.</u>	<u>Frame 1</u>	<u>Frame 2</u>
1	LEFT LANE CLOSED	MERGE RIGHT	9	LANES CLOSED AHEAD	REDUCE SPEED
2	2 LEFT LANES CLOSED	MERGE RIGHT	10	LANES CLOSED AHEAD	USE CAUTION
3	LEFT LANE CLOSED	REDUCE SPEED	11	WORKERS ON ROAD	REDUCE SPEED
4	2 LEFT LANES CLOSED	REDUCE SPEED	12	WORKERS ON ROAD	SLOW DOWN
5	RIGHT LANE CLOSED	MERGE LEFT	13	EXIT XX CLOSED	USE EXIT YY
6	2 RIGHT LANES CLOSED	MERGE LEFT	14	EXIT XX CLOSED USE YY	FOLLOW DETOUR
7	RIGHT LANE CLOSED	REDUCE SPEED	15	2 LANES SHIFT AHEAD	USE CAUTION
8	2 RIGHT LANES CLOSED	REDUCE SPEED	16	3 LANES SHIFT AHEAD	USE CAUTION

For any other message(s), approval must be received from the Office of Construction prior to their use. No more than two (2) displays shall be used within any message cycle.

### SERIES 16 SIGNS

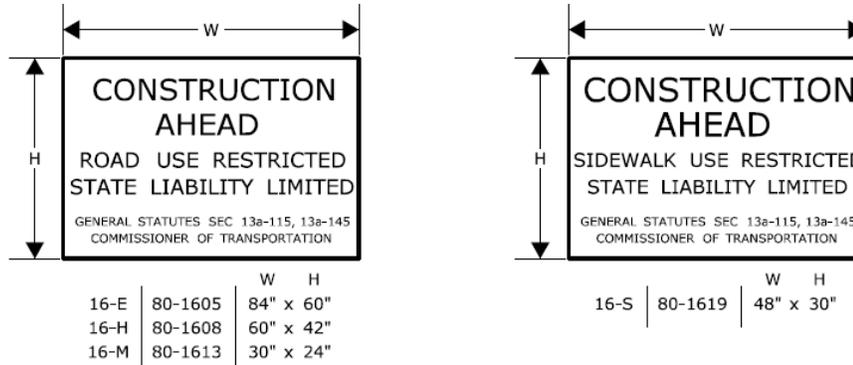

THE 16-S SIGN SHALL BE USED ON ALL PROJECTS THAT REQUIRE SIDEWALK RECONSTRUCTION OR RESTRICT PEDESTRIAN TRAVEL ON AN EXISTING SIDEWALK.

SERIES 16 SIGNS SHALL BE INSTALLED IN ADVANCE OF THE TRAFFIC CONTROL PATTERNS TO ALLOW MOTORISTS THE OPPORTUNITY TO AVOID A WORK ZONE. SERIES 16 SIGNS SHALL BE INSTALLED ON ANY MAJOR INTERSECTING ROADWAYS THAT APPROACH THE WORK ZONE. ON LIMITED-ACCESS HIGHWAYS, THESE SIGNS SHALL BE LOCATED IN ADVANCE OF THE NEAREST UPSTREAM EXIT RAMP AND ON ANY ENTRANCE RAMP PRIOR TO OR WITHIN THE WORK ZONE LIMITS.

THE LOCATION OF SERIES 16 SIGNS CAN BE FOUND ELSEWHERE IN THE PLANS OR INSTALLED AS DIRECTED BY THE ENGINEER.

SIGNS 16-E AND 16-H SHALL BE POST-MOUNTED.

SIGN 16-E SHALL BE USED ON ALL EXPRESSWAYS.

SIGN 16-H SHALL BE USED ON ALL RAMP, OTHER STATE ROADWAYS, AND MAJOR TOWN/CITY ROADWAYS.

SIGN 16-M SHALL BE USED ON OTHER TOWN ROADWAYS.



### REGULATORY SIGN "ROAD WORK AHEAD, FINES DOUBLED"

THE REGULATORY SIGN "ROAD WORK AHEAD FINES DOUBLED" SHALL BE INSTALLED FOR ALL WORK ZONES THAT OCCUR ON ANY STATE HIGHWAY IN CONNECTICUT WHERE THERE ARE WORKERS ON THE HIGHWAY OR WHEN THERE IS OTHER THAN EXISTING TRAFFIC OPERATIONS.

THE "ROAD WORK AHEAD FINES DOUBLED" REGULATORY SIGN SHALL BE PLACED AFTER THE SERIES 16 SIGN AND IN ADVANCE OF THE "ROAD WORK AHEAD" SIGN.

### "END ROAD WORK" SIGN

THE LAST SIGN IN THE PATTERN MUST BE THE "END ROAD WORK" SIGN.

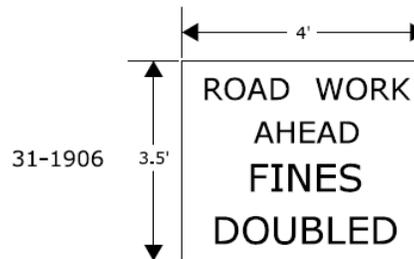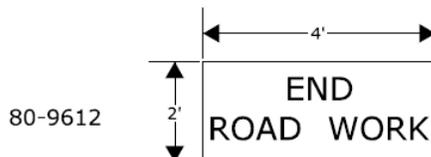

SCALE: NONE

CONSTRUCTION TRAFFIC CONTROL PLAN  
REQUIRED SIGNS

## NOTES FOR TRAFFIC CONTROL PLANS

1. IF A TRAFFIC STOPPAGE OCCURS IN ADVANCE OF SIGN (A), THEN AN ADDITIONAL SIGN (A) SHALL BE INSTALLED IN ADVANCE OF THE STOPPAGE.
2. SIGNS (AA), (A), AND (D) SHOULD BE OMITTED WHEN THESE SIGNS HAVE ALREADY BEEN INSTALLED TO DESIGNATE A LARGER WORK ZONE THAN THE WORK ZONE THAT IS ENCOMPASSED ON THIS PLAN.
3. SEE TABLE 1 FOR ADJUSTMENT OF TAPERS IF NECESSARY.
4. IF THIS PLAN REMAINS IN CONTINUOUS OPERATION FOR MORE THAN 36 HOURS, THEN TRAFFIC DRUMS SHALL BE USED IN PLACE OF TRAFFIC CONES.
5. ANY LEGAL SPEED LIMIT SIGNS WITHIN THE LIMITS OF A ROADWAY / LANE CLOSURE AREA SHALL BE COVERED WITH AN OPAQUE MATERIAL WHILE THE CLOSURE IS IN EFFECT, AND UNCOVERED WHEN THE ROADWAY / LANE CLOSURE IS RE-OPENED TO ALL LANES OF TRAFFIC.
6. IF THIS PLAN REMAINS IN CONTINUOUS OPERATION FOR MORE THAN 36 HOURS, THEN ANY EXISTING CONFLICTING PAVEMENT MARKINGS SHALL BE ERADICATED OR COVERED, AND TEMPORARY PAVEMENT MARKINGS THAT DELINEATE THE PROPER TRAVELPATHS SHALL BE INSTALLED.
7. DISTANCES BETWEEN SIGNS IN THE ADVANCE WARNING AREA MAY BE REDUCED TO 100' ON LOW-SPEED URBAN ROADS (SPEED LIMIT < 40 MPH).
8. IF THIS PLAN IS TO REMAIN IN OPERATION DURING THE HOURS OF DARKNESS, INSTALL BARRICADE WARNING LIGHTS - HIGH INTENSITY ON ALL POST-MOUNTED DIAMOND SIGNS IN THE ADVANCE WARNING AREA.
9. A CHANGEABLE MESSAGE SIGN SHALL BE INSTALLED ONE HALF TO ONE MILE IN ADVANCE OF THE LANE CLOSURE TAPER.
10. SIGN (P) SHALL BE MOUNTED A MINIMUM OF 7 FEET FROM THE PAVEMENT SURFACE TO THE BOTTOM OF THE SIGN.

TABLE 1 - MINIMUM TAPER LENGTHS

POSTED SPEED LIMIT (MILES PER HOUR)	MINIMUM TAPER LENGTH FOR A SINGLE LANE CLOSURE
30 OR LESS	180' (55m)
35	250' (75m)
40	320' (100m)
45	540' (165m)
50	600' (180m)
55	660' (200m)
65	780' (240m)

METRIC CONVERSION CHART (1" = 25mm)

ENGLISH	METRIC	ENGLISH	METRIC	ENGLISH	METRIC
12"	300mm	42"	1050mm	72"	1800mm
18"	450mm	48"	1200mm	78"	1950mm
24"	600mm	54"	1350mm	84"	2100mm
30"	750mm	60"	1500mm	90"	2250mm
36"	900mm	66"	1650mm	96"	2400mm



SCALE: NONE


### CONSTRUCTION TRAFFIC CONTROL PLAN NOTES


CONNECTICUT DEPARTMENT OF TRANSPORTATION  
BUREAU OF ENGINEERING & CONSTRUCTION

APPROVED

*Charles S. Harlow*  
PRINCIPAL ENGINEER


Charles S. Harlow  
2012.06.05 15:50:35-0400

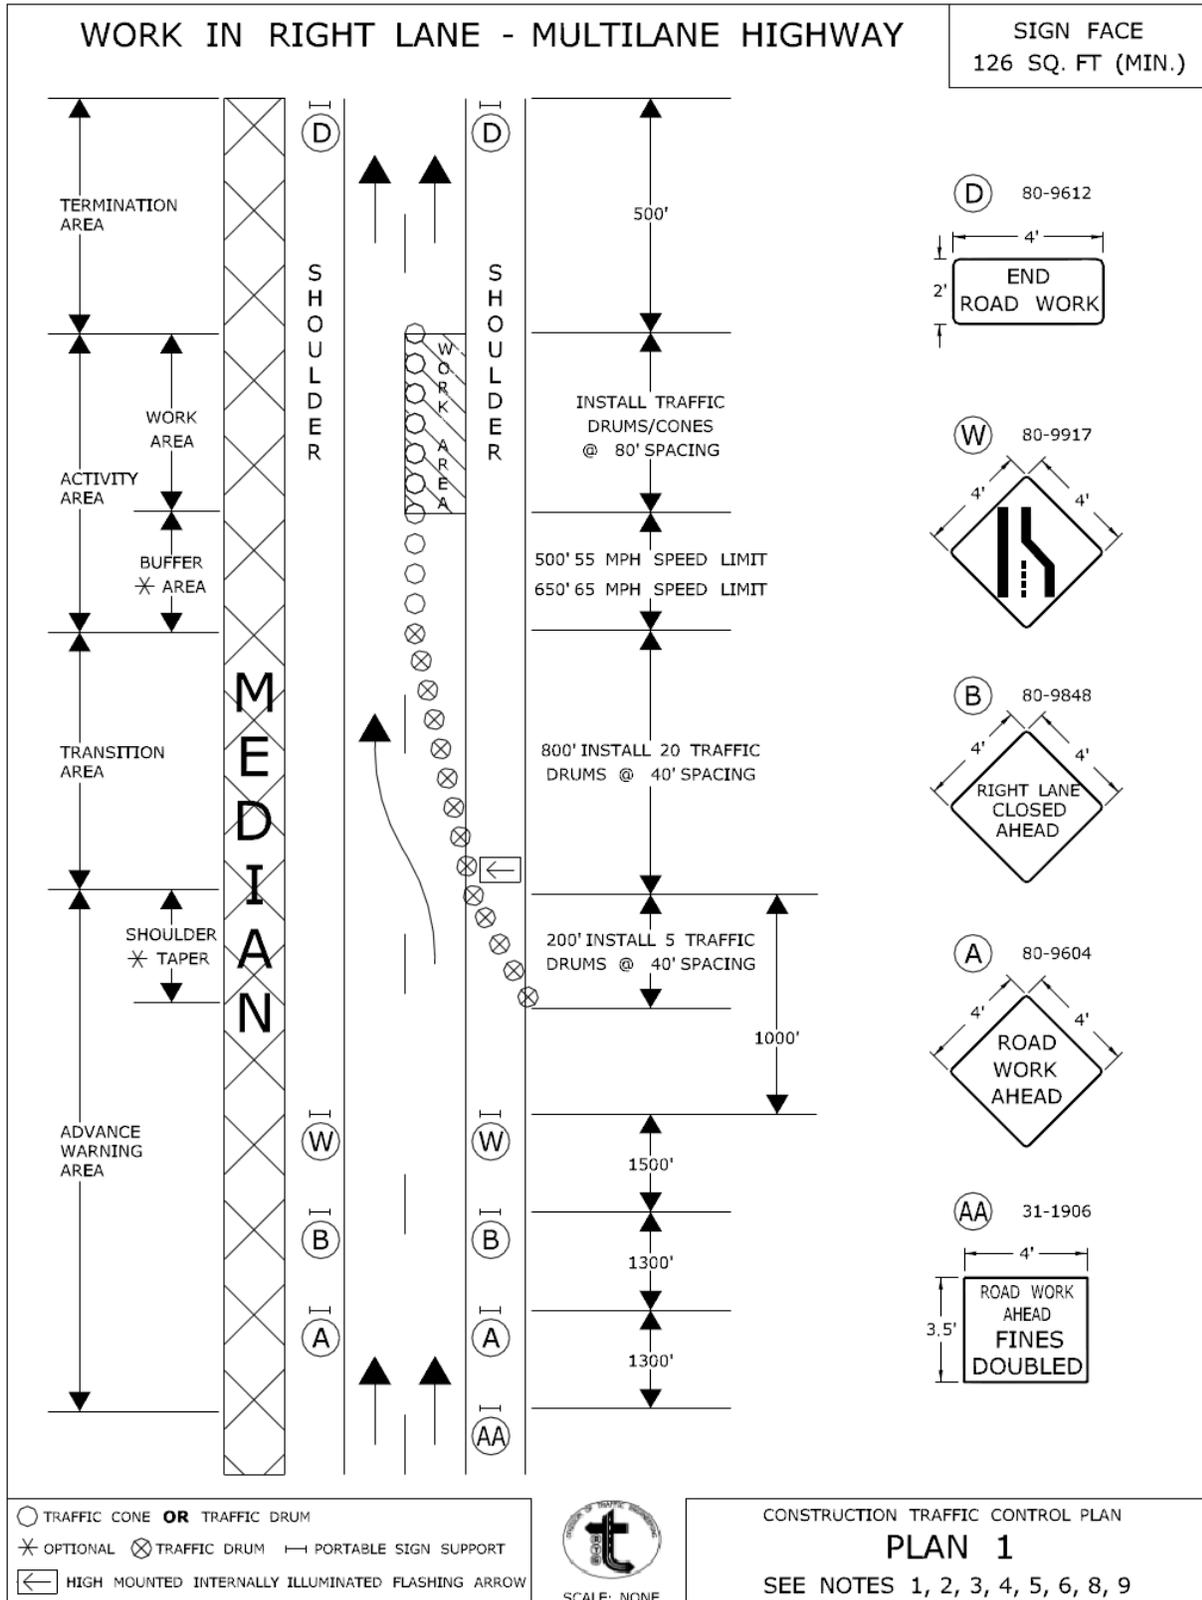

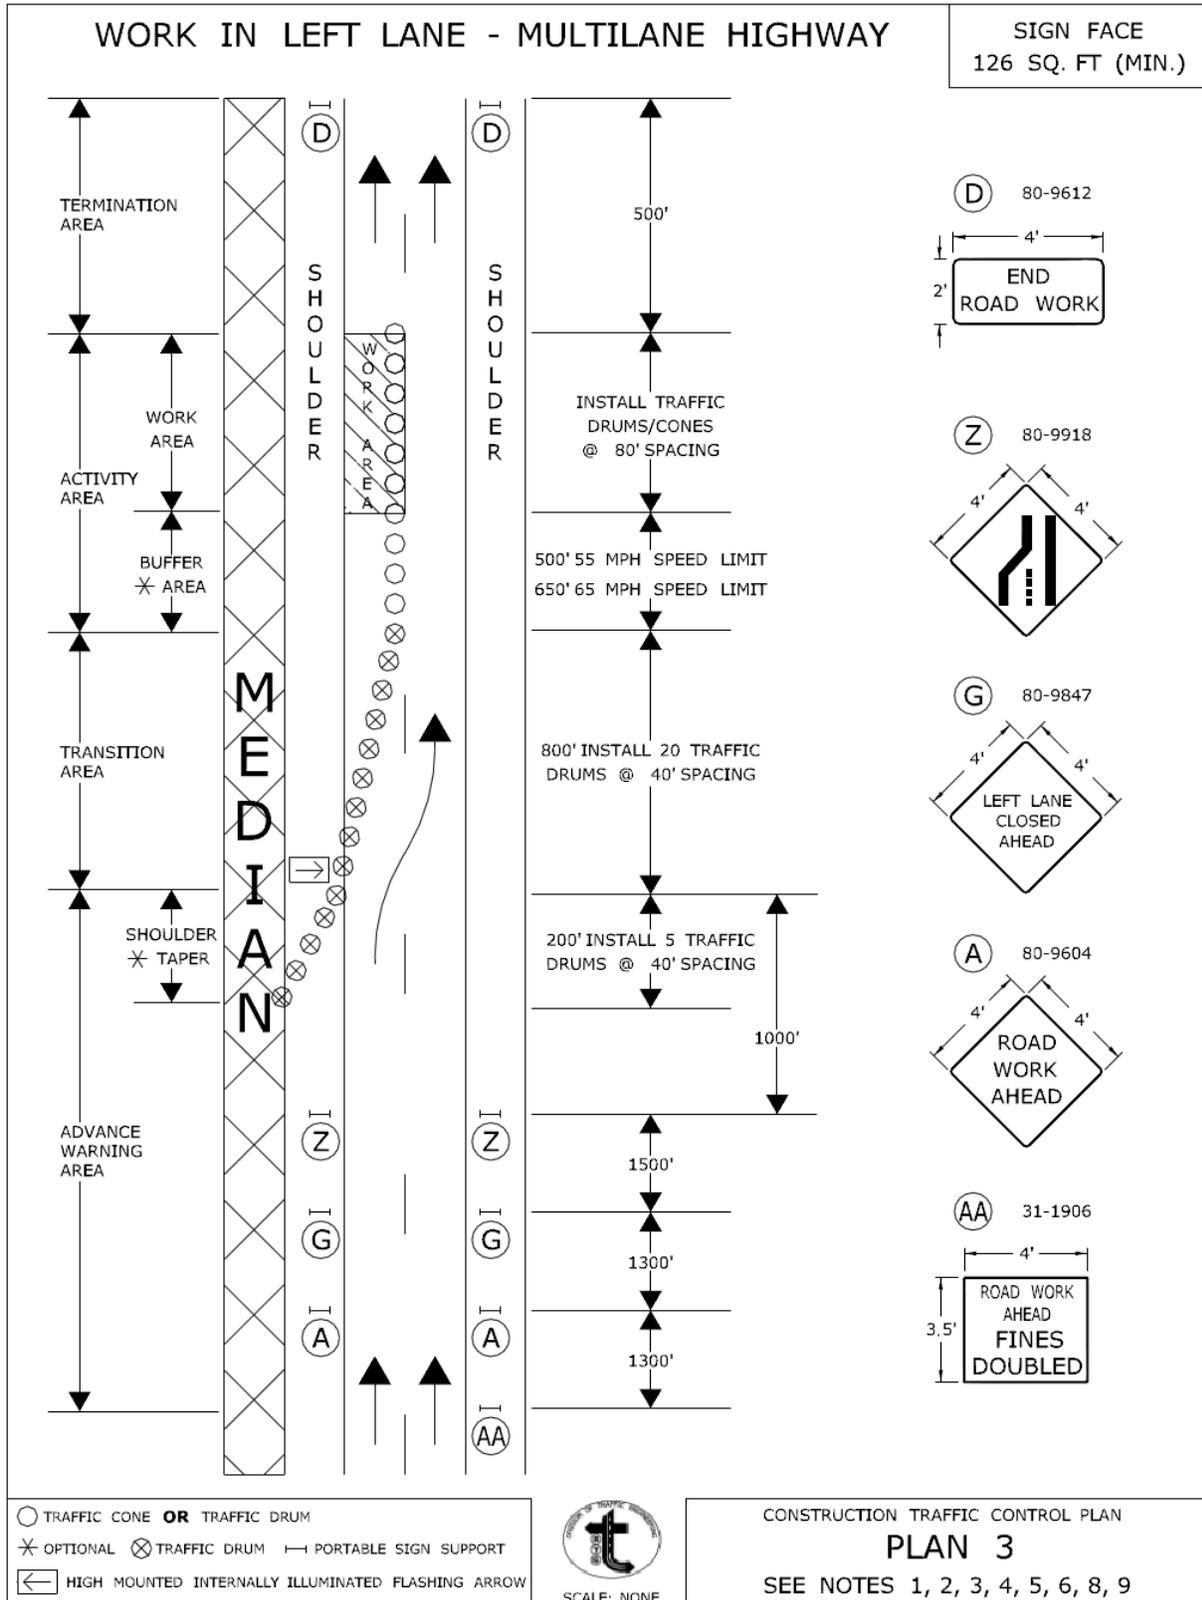

WORK IN SHOULDER AREA - MULTILANE HIGHWAY

SIGN FACE  
94 SQ. FT (MIN.)

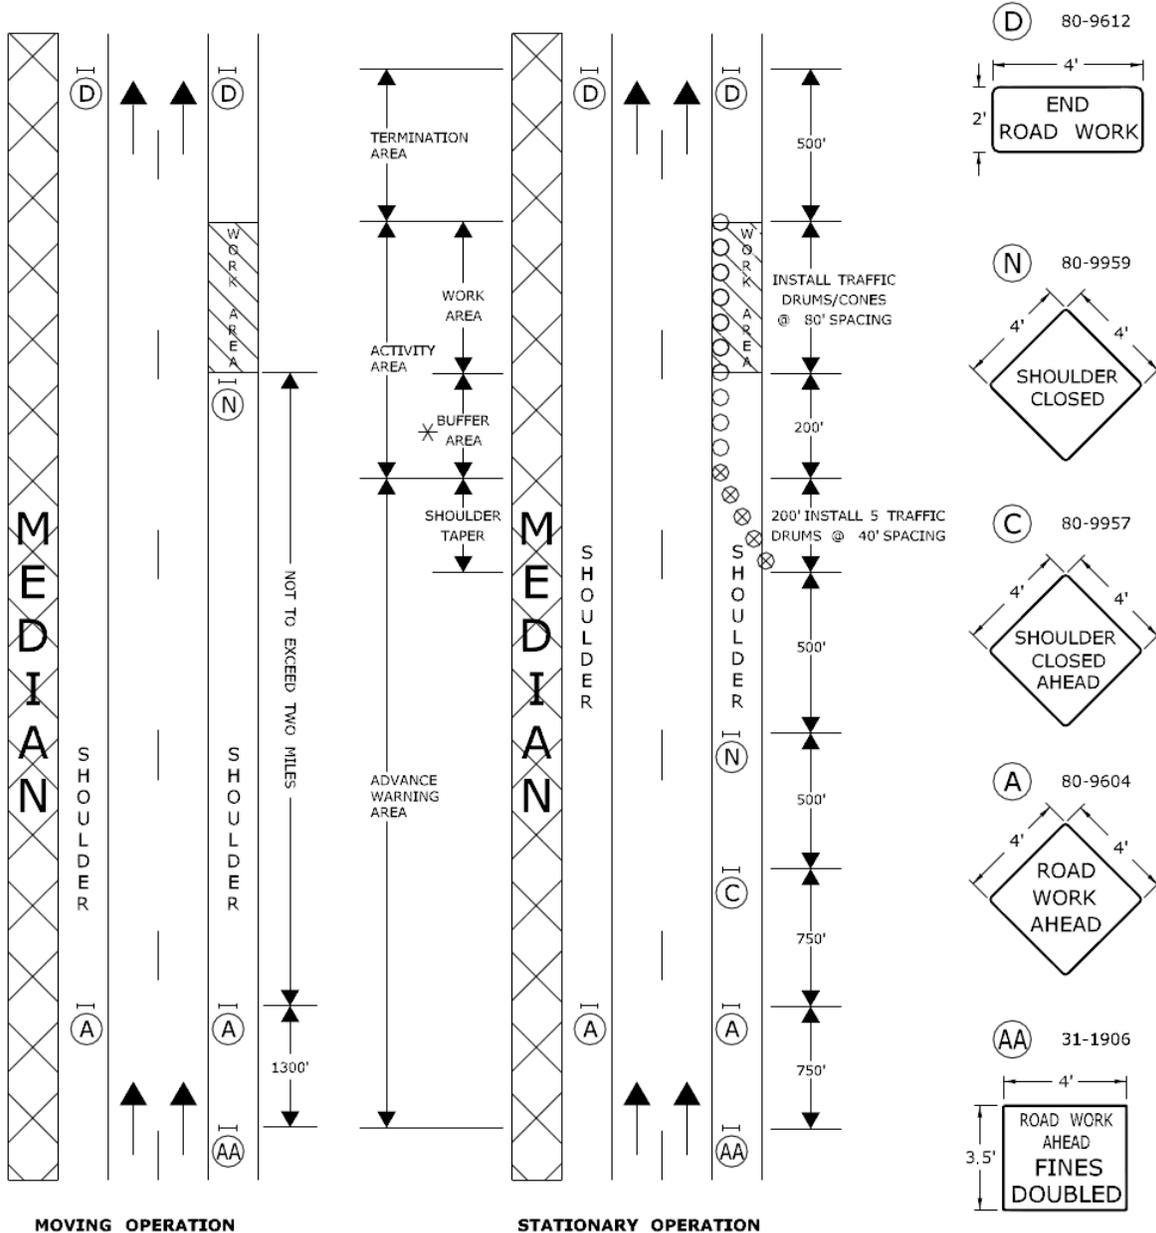

- TRAFFIC CONE OR TRAFFIC DRUM
- \* OPTIONAL ⊗ TRAFFIC DRUM — PORTABLE SIGN SUPPORT
- ◀ HIGH MOUNTED INTERNALLY ILLUMINATED FLASHING ARROW



SCALE: NONE

CONSTRUCTION TRAFFIC CONTROL PLAN


PLAN 6

SEE NOTES 1, 2, 4, 8

CONNECTICUT DEPARTMENT OF TRANSPORTATION  
BUREAU OF ENGINEERING & CONSTRUCTION

APPROVED *Charles S. Harlow*  
PRINCIPAL ENGINEER  
2012.06.05 15:52:38-04'00"

### MOVING OPERATION ON RIGHT SHOULDER MULTILANE HIGHWAY & SECONDARY ROADWAYS

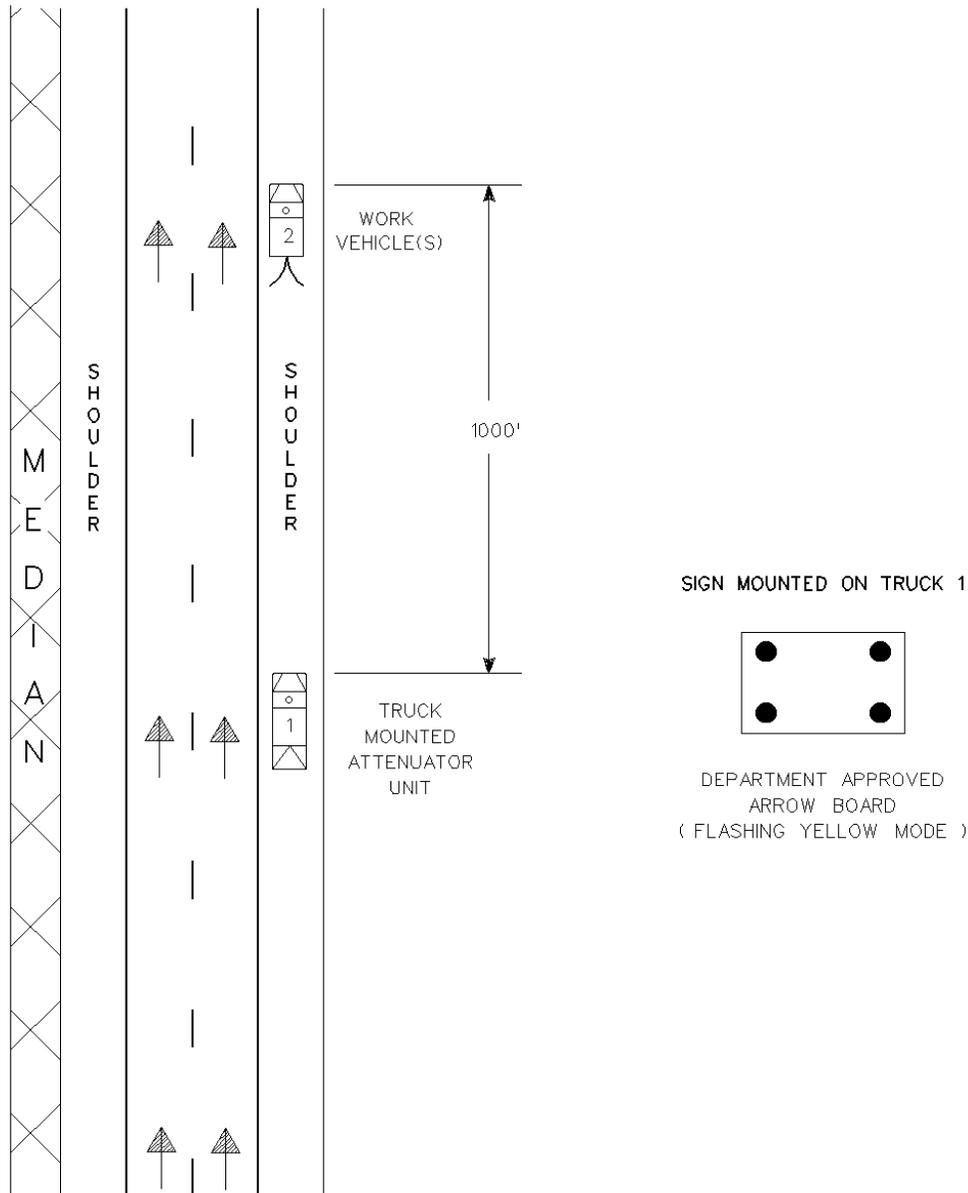

REV'D 1-02




CONNECTICUT  
DEPARTMENT OF TRANSPORTATION  
BUREAU OF ENGINEERING &  
HIGHWAY OPERATIONS  
DIVISION OF TRAFFIC ENGINEERING

CONSTRUCTION  
TRAFFIC CONTROL PLAN  
PLAN 19


SCALE NONE

APPROVED J. McCall DATE 1-30-02  
PRINCIPAL ENGINEER

MOVING OPERATION IN RIGHT LANE  
AND OUTSIDE SHOULDER AT THE SAME TIME  
MULTILANE HIGHWAY

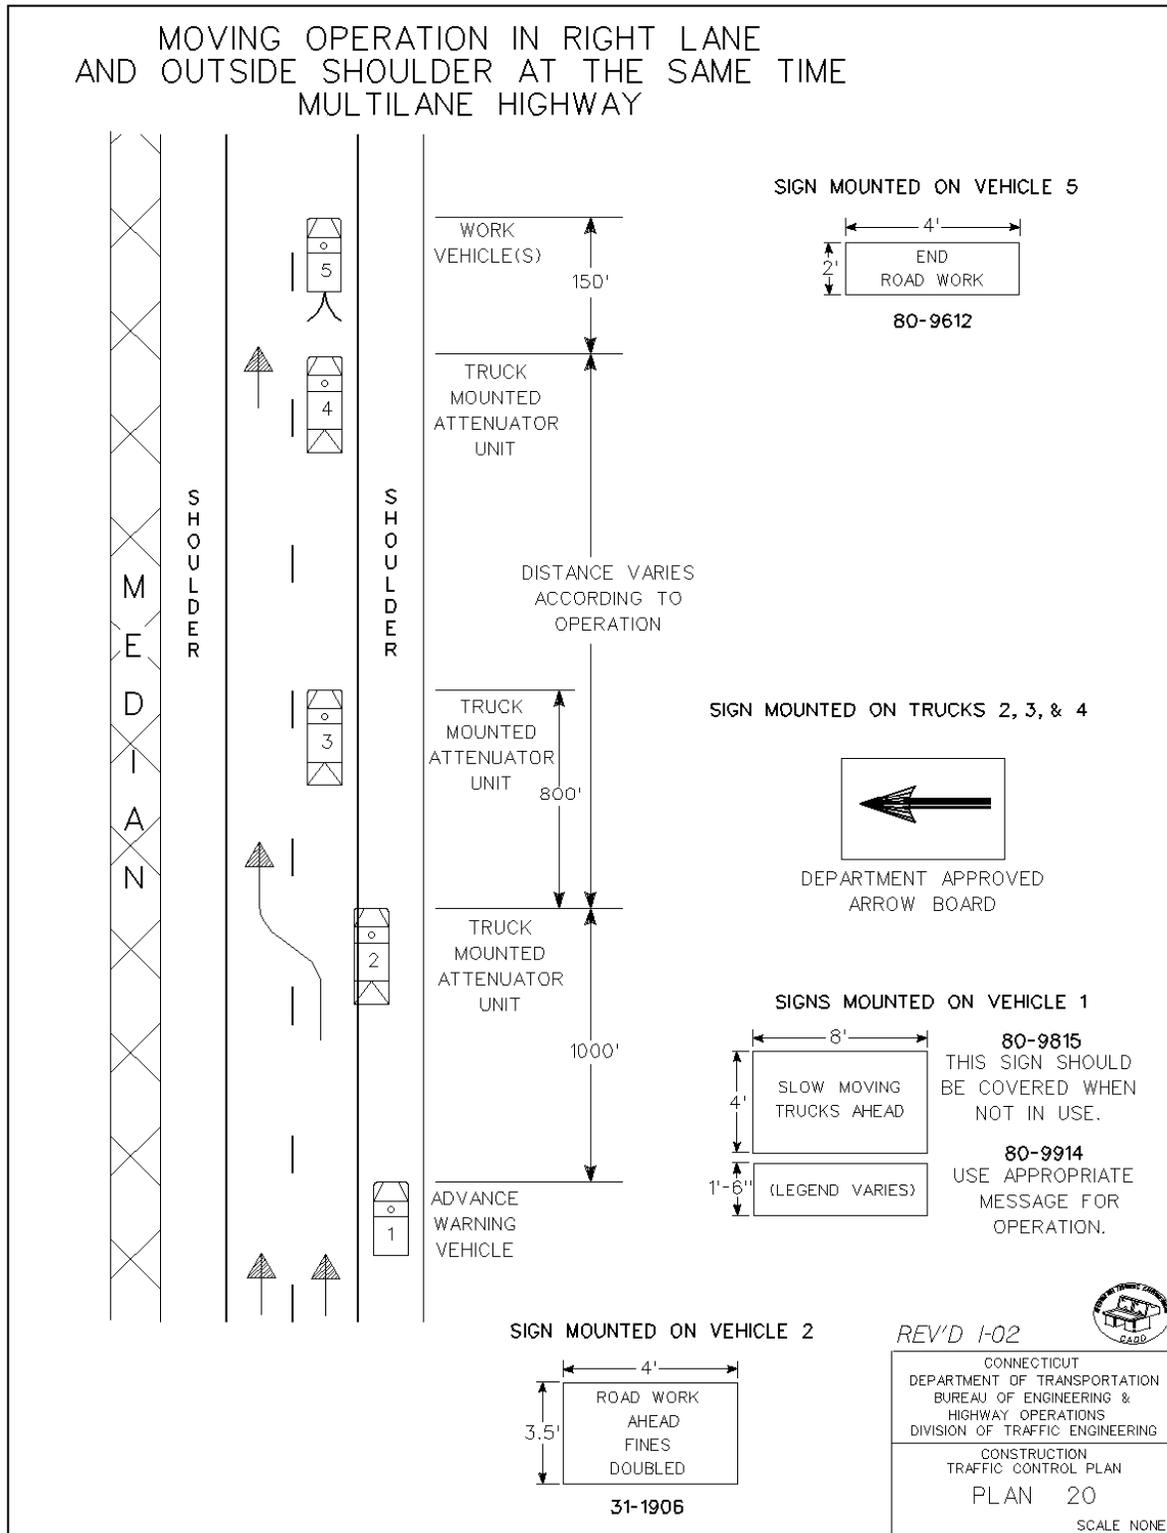

APPROVED John D. Micall PRINCIPAL ENGINEER DATE I-30-02

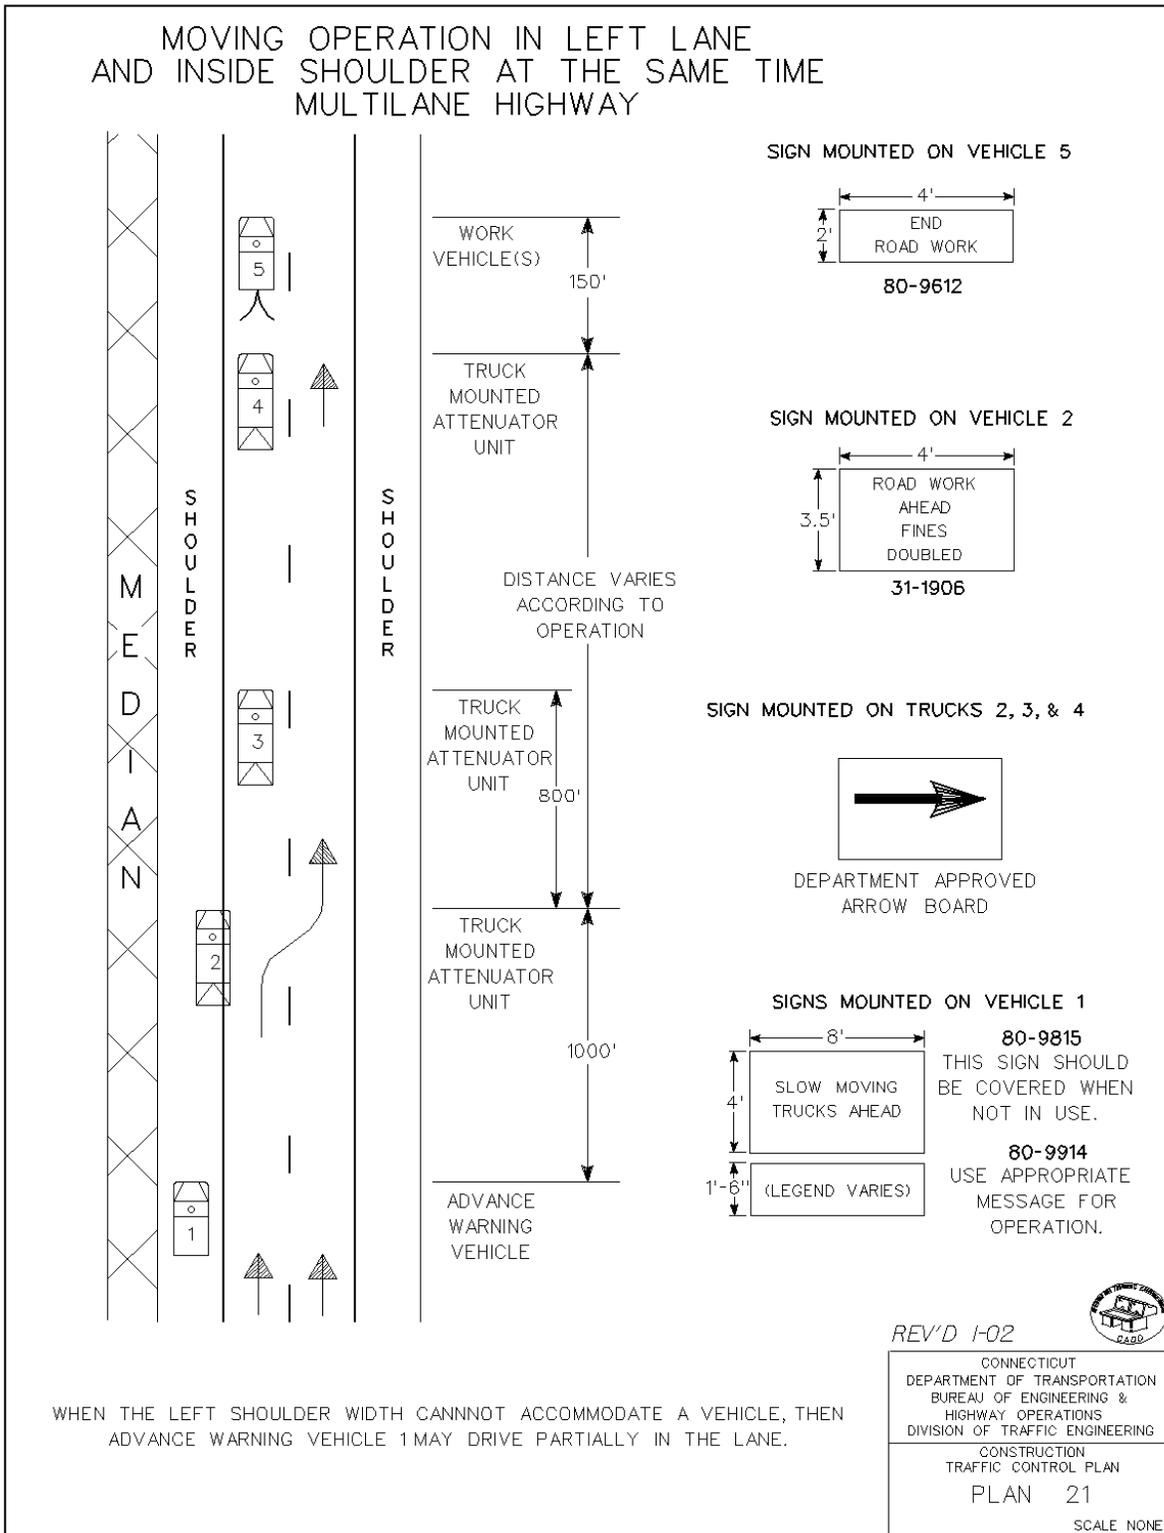

APPROVED John D. McCall DATE 1-30-02  
 PRINCIPAL ENGINEER

**Article 9.71.05 – Basis of Payment is supplemented by the following:**

The temporary relocation of signs and supports, and the furnishing, installation and removal of any temporary supports shall be paid for under the item “Maintenance and Protection of Traffic”. Temporary overhead sign supports and foundations shall be paid for under the appropriate item(s).

The cost of furnishing, installing, and removing the material for the 4H:1V traversable slope shall be paid for under the item “Maintenance and Protection of Traffic.”

## **ITEM #1001001A – TRENCHING AND BACKFILLING**

The work under the item Trenching and Backfilling shall conform to Section 10.01 of the Standard Specifications amended as follows:

**Construction Methods:** Article 10.01.03 – Construction Methods, add the following:

All cuts in roadways shall be done in a neat and workmanlike manner, so as to cause the least possible injury to all other improvements. The Contractor should provide protection to all slopes, roadways, guide rails, drainage structures, illumination conduit and appurtenances, utilities, etc. as may be necessary or as required by the Engineer. Any property damage caused by excavation shall be repaired as directed by, and to the satisfaction of, the Engineer at no additional compensation. Excavating shall not be performed until immediately before installation of conduit and other appurtenances. The material from the excavation shall be placed where directed by the Engineer and in a position where the least damage and obstruction to vehicular traffic and the least interference with the surface drainage will occur.

All excavations shall be closed at the end of each day.

All pavement cutting required for this item, regardless of the type, shall be included as work under this item.

Where possible, communication conduit and electrical conduit shall be installed in the same trench and shall be paid for under this item as one. Payment shall not be made for separate trenching and backfilling where electrical and communication conduit may be installed in the same trench, but have been installed separately by the Contractor.

When trenching occurs in roadways, neat lines shall be drawn on the surface and the roadway shall be saw cut and removed to neat lines as indicated on the plans or as directed by the Engineer.

### **Concrete Encasement Existing Conduit**

When trenching to add concrete support to an existing conduit, trench 24” wide and 2” below the existing PVC Conduit. Add Class A Concrete until concrete is 2” above the PVC Conduit. After concrete is dried, backfill using suitable backfill material. When backfilling, add Underground Warning Tapes “Caution-Fiber Optic Cable Buried Below” 12 inches above the top of the PVC Conduit. See detail provided in plans.

### **Temporary Pavement Repair**

#### **Description:**

Temporary pavement repair consists of replacing pavement that has been removed for the installation of conduits. The Contractor shall repair the pavement immediately upon completion

of the trench backfilling and compaction in accordance with these specifications and to the dimensions on the contract drawings or as directed by the Engineer.

**Materials:**

Superpave 0.5” and Superpave 0.375” shall conform to the requirements of Article M.04 of the Standard Specifications.

**Construction Methods:**

Temporary pavement replacement shall be constructed in accordance with the details shown on the plans.

**Permanent Pavement Repair**

**Description:**

After the temporary pavement has been in place for 30 days and within 3 months of placing the temporary pavement, the Contractor shall make permanent pavement repairs. Where trenching occurs across bituminous concrete overlaid concrete pavement, immediate permanent pavement repairs shall take place. These repairs shall include filling the trench with high-early concrete fill and upon curing, permanent surface pavement repairs.

**Materials:**

Concrete fill for restoration of bituminous concrete overlaid concrete pavement shall conform to the requirements of Article M.03.01 of the Standard Specifications and shall be capable of achieving 3000 psi within 12 hours. The Contractor shall submit a design mix to the Engineer for approval.

Processed Aggregate Base shall conform to the requirements of Article M.05.01 of the Standard Specifications.

Superpave 0.5” mm and Superpave 0.375” shall conform to the requirements of Article M.04 of the Standard Specifications.

Joint Seal shall conform to the requirements of Article M.04.02 of the standard specifications.

Reinforcement shall conform to the requirements of ASTM A615, Grade 60.

**Unpaved Areas**

**Description:**

Unpaved areas disturbed during construction shall be restored with a minimum of 2” of topsoil and established turf.

**Materials:**

Topsoil shall conform to the requirements of Article M.13.01-1 of the standard specifications. Turf Establishment materials shall conform to Article M.13 of the Standard Specifications.

**Construction Methods:**

Topsoil shall be provided in conformance to Section 9.44.03 of the standard specifications. Turf Establishment shall conform to Section 9.50.03 of the Standard Specifications.

**Method of Measurement:** Article 10.01.04 – Method of Measurement: Add the following:

There shall be no separate measurement for sawcutting, temporary pavement repair, concrete fill, joint sealing, permanent pavement repair, sidewalk repair, cutting reinforcement, reinforcement, topsoil and turf establishment.

**Basis of Payment:**

Article 10.01.05 -- Basis of Payment: Replace the second paragraph with the following:

It shall also include all sand encasement, installation of warning tape, backfilling, grading, seeding, fertilizing, mulching, disposal of surplus material, as well as furnishing and installing concrete fill, topsoil or pavement as the case may be.

## **ITEM #1131002A - REMOTE CONTROLLED CHANGEABLE MESSAGE SIGN**

**Description:** Work under this item shall include furnishing and maintaining a trailer-mounted, “Changeable Message Sign”, “Remote Controlled Changeable Message Sign”, “Changeable Message Sign with Radar”, or “Remote Controlled Changeable Message Sign with Radar” whichever is applicable, at the locations indicated on the plans or as directed by the Engineer.

**Materials:** The full matrix, internally illuminated variable message sign shall consist of a LED, fiber optic, lamp matrix, or hybrid magnetically operated matrix – LED message board; and a computer operated interface, all mounted on a towable, heavy duty trailer.

The sign shall have a minimum horizontal dimension of 115 inches and rotate a complete 360 degrees atop the lift mechanism.

In the raised position, the bottom of the sign shall be at least 7 feet above the roadway. The messages displayed shall be visible from a distance of 1/2 mile and be clearly legible from a distance of 900 feet during both the day and night.

The lighting system shall be controlled both manually and by a photocell for automatic sign dimming during nighttime use.

The sign shall be capable of storing a minimum of 100 preprogrammed messages and be able to display any one of those messages upon call from the trailer mounted terminal and/or through the cellular telephone hookup for the remote controlled sign.

The sign shall be a full matrix sign that is able to display messages composed of any combination of alphanumeric text, punctuation symbols, and graphic images (notwithstanding NTCIP limitations). The display shall be capable of producing arrow functions. Full-matrix displays shall allow the use of graphics, traffic safety symbols and various character heights.

Standard messages shall be displayed in a three-line message format with 8 characters per line. The letter height shall not be less than 18 inches.

The sign shall utilize yellow green for the display with a black background. Each matrix shall have a minimum size of 6 x 9 pixels. Each pixel shall utilize a minimum of four high output yellow green LEDs or equivalent light source. The LEDs or light source shall have a minimum 1.4 candela luminance intensity, 22 degrees viewing angle, and wavelength of 590 (+/- 3) nanometers.

For hybrid magnetically operated matrix – LED matrix, each pixel shall have one single shutter faced with yellow green retro-reflective sheeting with a minimum of four high output yellow green LEDs or equivalent light source. The hybrid magnetically operated matrix – LED matrix

sign shall be capable of operating in three display modes; shutter only, LED only, and both LED and shutter. These modes shall be automatically controlled by a photocell for day and night conditions and also capable of being manually controlled through the software.

The sign shall be controlled by an on-board computer. The sign shall automatically change to a preselected default message upon failure. That default message shall remain on display until the problem is corrected.

The sign shall include all necessary controls, including, but not limited to, personal computer, keyboard or alphanumeric hand-held keyboard, and software. The sign shall interface with PCs, cellular phones, and radar speed detection devices as required.

Controls shall be furnished for raising and lowering the message board, aligning the message board and, for solar powered units, a read-out of the battery bank charge.

Power shall be provided by a self-contained solar maintained power source or a diesel engine driven generator. Hardware for connection to a 110-volt power source shall also be provided.

Solar powered signs shall display programmed messages with the solar panel disconnected, in full night conditions, for a minimum of 30 consecutive days.

Remote Controlled Changeable Message Signs shall include one (1) industrial-grade cellular telephone and be equipped with a modem to control the sign and a security system to prevent unauthorized access. The security system shall allow access only through use of a code or password unique to that sign. If the proper code or password is not entered within 60 seconds of initial telephone contact, the call will be terminated. Remote control for the Remote Controlled Changeable Message Sign shall be by cellular telephone and touch tone modem decoder.

The radar equipped signs shall include a high-speed electronic control module (ECM-X), Radar SI transceiver, signal processing board and radar logging software.

The radar software will operate the sign in four modes:

- 1) The sign will display words "YOUR SPEED" followed by the speed (2 digits). The display will repeat the message as long as vehicles are detected. The sign will blank when no vehicles are present.
- 2) The sign will display a series of up to six messages (programmed by the user) when a preset speed (programmed by the user) is exceeded. The sign will blank when no vehicles are present.
- 3) Will perform like mode #2 with the addition of displaying the actual speed with it.
- 4) The sign will work as a standard Changeable Message Sign or Remote Controlled Changeable Message Sign with no radar.

**Construction Methods:** The Contractor shall furnish, place, operate, maintain and relocate the sign as required. When the sign is no longer required, it shall be removed and become the property of the Contractor. The cellular telephone required for the Remote Controlled

Changeable Message Sign shall be provided to the Engineer for his use, and subsequently returned to the Contractor.

When the sign is not in use, it shall either be turned off with a blank display or turned from view.

Any signs that are missing, damaged, defaced or improperly functioning so that they are not effective, as determined by the Engineer and in accordance with the ATSSA guidelines contained in "Quality Standards for Work Zone Traffic Control Devices," shall be replaced by the Contractor at no cost to the State.

**Method of Measurement:** This work will be measured for payment for each "Changeable Message Sign", "Remote Controlled Changeable Message Sign", "Changeable Message Sign with Radar", or "Remote Controlled Changeable Message Sign with Radar", whichever applies, furnished and installed, for the number of calendar days that the sign is in place and in operation, measured to the nearest day. When a sign is in operation for less than a day, such a period of time shall be considered to be a full day regardless of actual time in operation.

**Basis of Payment:** This work will be paid for at the Contract unit price per day for each "Changeable Message Sign", "Remote Controlled Changeable Message Sign", "Changeable Message Sign with Radar", or "Remote Controlled Changeable Message Sign with Radar" which price shall include placing, maintaining, relocating and removing the sign and its appurtenances and all material, labor, tools and equipment incidental thereto. Additionally, for the "Remote Controlled Changeable Message Sign", or "Remote Controlled Changeable Message Sign with Radar", the cellular telephone service and telephone charges shall be included.

<u>Pay Item</u>	<u>Pay Unit</u>
Remote Controlled Changeable Message Sign	Day

**ITEM #1210101A – 4” (100 mm) WHITE EPOXY RESIN PAVEMENT MARKINGS**

**ITEM #1210102A – 4” (100 mm) YELLOW EPOXY RESIN PAVEMENT MARKINGS**

**ITEM #1210103A – 6” (150 mm) WHITE EPOXY RESIN PAVEMENT MARKINGS**

**SECTION 12.10 – EPOXY RESIN PAVEMENT MARKINGS, SYMBOLS AND LEGENDS is amended as follows:**

*Delete “SYMBOLS AND LEGENDS” from the title of the section.*

**SECTION 12.10.03 – Construction Methods is amended as follows:**

*Delete the entire sections titled “3. Performance and Warranty:” and “WARRANTY:” and replace them with the following:*

**3. Initial Performance:** The retroreflectivity of the markings applied must be measured by the Contractor three (3) to fourteen (14) days after installation. A Certified Test Report (CTR), in accordance with Section 1.06.07, must be submitted to the Engineer no later than ten (10) days after the measurements are taken using the procedures and equipment detailed below:

Test Lots - The following test lots shall be randomly selected by the Engineer to represent the line markings applied:

Table 3.1: Line Test Lots

Length of line	Number of Lots	Length of Test Lot
< 1.0 mi. (1.5 km)	1	1000 ft. (300 m)
≥1.0 mi. (1.5 km)	1 per 1.0 mi. (1.5 km)	1000 ft. (300 m)

**Measurement Equipment and Procedure**

Portable Retroreflectometer

ITEM #1210101A  
ITEM #1210102A  
ITEM #1210103A

1. Skip line measurements shall be obtained for every other stripe, taking no more than two readings per stripe with readings no closer than 20 in. (0.5 m) from either end of the marking.
2. Solid line test lots shall be divided into ten sub-lots of 100 ft. (30 m) length and measurements obtained at one randomly select location within each subplot.
3. For symbols and legends, 10 percent of each type shall be measured by obtaining five (5) measurements at random locations on the symbol or legend.
4. The Apparatus and Measurements shall be made in accordance with ASTM E1710 (Standard Test Method for Measurement of Retroreflective Pavement Marking Materials with CEN-Prescribed Geometry Using a Portable Retroreflectometer) and evaluated in accordance with ASTM D7585/D7585M (Standard Practice for Evaluating Retroreflective Pavement Markings Using Portable Hand-Operated Instruments).

#### Mobile Retroreflectometer

1. Calibration of the instruments shall be in accordance with the manufacturer's instructions.
2. Retroreflectivity shall be measured in a manner proposed by the Contractor and approved by the Engineer. The basis of approval of the test method will be conformance to a recognized standard test method or provisional standard test method.

The measurements shall be obtained when the pavement surface is clean and dry and shall be reported in millicandellas per square foot per foot candle -  $\text{mcd}/\text{ft}^2/\text{fc}$  (millicandelas per square meter per lux ( $\text{mcd}/\text{m}^2/\text{lux}$ )). Measurements shall be obtained sequentially in the direction of traffic flow.

#### **Additional Contents of Certified Test Report**

The CTR shall also list:

- Project and Route number
- Geographical location of the test site(s), including distance from the nearest reference point.
- Manufacturer and model of retroreflectometer used.
- Most recent calibration date for equipment used.
- Grand Average and standard deviation of the retroreflectivity readings for each line, symbol or legend.

#### **Initial Performance:**

In order to be accepted, all epoxy resin pavement markings must meet the following minimum retroreflectivity reading requirement:

**White Epoxy:** minimum retroreflectivity reading of 400 mcd/ft<sup>2</sup>/fc (mcd/m<sup>2</sup>/lux)

**Yellow Epoxy:** minimum retroreflectivity reading of 325 mcd/ft<sup>2</sup>/fc (mcd/m<sup>2</sup>/lux)

At the discretion of the Engineer, the Contractor shall replace, at its expense, such amount of lines, symbols and legends that the grand average reading falls below the minimum value for retro-reflectivity. The Engineer will determine the areas and lines to be replaced. The cost of replacement shall include all materials, equipment, labor and work incidental thereto.

## **PERMITS AND/OR SUPPLEMENTAL TO FORM 816 AND REQUIRED PROVISIONS**

The following Permits and/or Supplemental to Form 816 and Required Provisions follow this page and are hereby made part of this Contract.

- **PERMITS AND/OR PERMIT APPLICATIONS**
  - Flood Management Certification *Anticipated: March 2016 (waiver)*
  - Army Corps of Engineers – Category II (Application) *Anticipated: April 2016 (waiver)*
  - Army Corps of Engineers (PGP - Addendum) *Anticipated: March 2016 (waiver)*
  - Request for Authorization Form for the General Permit for Water Resource Construction Activities *Anticipated: March 2016 (waiver)*
  
- **SUPPLEMENTAL SPECIFICATIONS TO STANDARD SPECIFICATIONS FORM 816**
  
- **Construction Contracts - Required Contract Provisions (FHWA Funded Contracts)**



STATE OF CONNECTICUT  
DEPARTMENT OF TRANSPORTATION



2800 BERLIN TURNPIKE, P.O. BOX 317546  
NEWINGTON, CONNECTICUT 06131-7546

860-594-2931

July 27, 2015

Ms. Susan Lee  
U.S. Army Corps of Engineers  
New England District  
696 Virginia Road  
Concord, MA 01742-2751

Subject: State Project No. 59-163  
Culvert Rehabilitation on I-95  
Town of Guilford

Dear Ms. Lee:

Enclosed please find the Section 404 permit application for your review and approval. An application for PGP Addendum (401) and Flood Management Certification permits were previously submitted to the Connecticut Department of Energy and Environmental Protection under a separate cover letter for processing.

Any questions pertaining to this application may be directed to Mr. Andrew H. Davis, Transportation Supervising Planner of my staff, at 860-594-2157.

Very truly yours,

A handwritten signature in cursive script that reads "Mark W. Alexander".

Mark W. Alexander  
Transportation Assistant Planning Director  
Bureau of Policy and Planning

Attachments

Byong Kim

cc: Nathan Margason – USEPA  
Marie Tur - USFWS

bcc: Robbin Cabelus – Mark Alexander  
Andrew Davis – Amanda M. Saul  
Timothy M. Wilson – William W. Britnell – Scott Bushee  
Mark D. Rolfe



17. DIRECTIONS TO THE SITE

Inlet of Structure No. 06682 is right below exit 57 southbound on Interstate 95. A location map is attached.

18. Nature of Activity (Description of project, include all features)

See Attached.

19. Project Purpose (Describe the reason or purpose of the project, see instructions)

See Attached.

USE BLOCKS 20-23 IF DREDGED AND/OR FILL MATERIAL IS TO BE DISCHARGED

20. Reason(s) for Discharge

See Attached.

21. Type(s) of Material Being Discharged and the Amount of Each Type in Cubic Yards:

Type Amount in Cubic Yards	Type Amount in Cubic Yards	Type Amount in Cubic Yards
-------------------------------	-------------------------------	-------------------------------

See Attached.

22. Surface Area in Acres of Wetlands or Other Waters Filled (see instructions)

Acres See Attached.

or

Linear Feet

23. Description of Avoidance, Minimization, and Compensation (see instructions)

See Attached.

24. Is Any Portion of the Work Already Complete?  Yes  No IF YES, DESCRIBE THE COMPLETED WORK

25. Addresses of Adjoining Property Owners, Lessees, Etc., Whose Property Adjoins the Waterbody (if more than can be entered here, please attach a supplemental list).

a. Address- Thornwood, LLC - 575 Boston Post Road

City - Guilford State - CT Zip - 06437

b. Address-

City - State - Zip -

c. Address-

City - State - Zip -

d. Address-

City - State - Zip -

e. Address-


City - State - Zip -

26. List of Other Certificates or Approvals/Denials received from other Federal, State, or Local Agencies for Work Described in This Application.

AGENCY	TYPE APPROVAL*	IDENTIFICATION NUMBER	DATE APPLIED	DATE APPROVED	DATE DENIED
CT DEEP	FMC	TBD			
CT DEEP	IW General	TBD			
CT DEEP	401 PGP Addendum	TBD			

\* Would include but is not restricted to zoning, building, and flood plain permits

27. Application is hereby made for permit or permits to authorize the work described in this application. I certify that this information in this application is complete and accurate. I further certify that I possess the authority to undertake the work described herein or am acting as the duly authorized agent of the applicant.

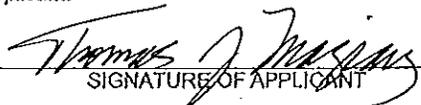 7-28-2015  
SIGNATURE OF APPLICANT DATE

\_\_\_\_\_  
SIGNATURE OF AGENT DATE

The Application must be signed by the person who desires to undertake the proposed activity (applicant) or it may be signed by a duly authorized agent if the statement in block 11 has been filled out and signed.

18 U.S.C. Section 1001 provides that: Whoever, in any manner within the jurisdiction of any department or agency of the United States knowingly and willfully falsifies, conceals, or covers up any trick, scheme, or disguises a material fact or makes any false, fictitious or fraudulent statements or representations or makes or uses any false writing or document knowing same to contain any false, fictitious or fraudulent statements or entry, shall be fined not more than \$10,000 or imprisoned not more than five years or both.

### **Block 18. Nature of Activity**

The site is located primarily on ConnDOT ROW lands adjacent to Interstate 95 in Guilford, Connecticut. The landscape of the site is characterized by mostly commercial developments and woodland. The wooded areas are predominantly deciduous trees with inclusions of conifers.

The majority of the wetlands within the project area are forested. There is a watercourse, Spinning Mill Brook, which flows through the project limits that will be impacted. The impacted wetlands in this project are associated with Spinning Mill Brook.

The project involves rehabilitation of a deteriorated 72” corrugated metal pipe (CMP) culvert built in 1958. The proposed rehabilitation method is to line the existing culvert by spraying a thin coat of high strength concrete (Shotcrete) on the interior surface of the pipe. At this time, this will be the most beneficial rehabilitation method that will still provide adequate hydraulic capacity. The endwalls, at both the inlet and outlet, will be repaired according to the Bridge Design unit recommendations. Spinning Mill Brook is expected to support a warmwater fish community such as blacknose dace and white sucker. Throughout the pipe, roughness elements, spaced at intervals, will be placed at the invert of the pipe to accommodate for fish passage.

Any areas within the wetland limits that will be disturbed during the course of this project will be graded back to its original condition. The disturbed wetlands will also be restored with grass seeding and/or planted. No storm drainage structures will be replaced as a result of the regulated activities.

The project is located within a regulated 100-year floodplain. No adverse effects on the floodplain are anticipated.

### **Block 19. Project Purpose**

The project is the result of a condition study and inventory of the existing corrugated metal pipes under Interstate 95 performed by the Department’s Bridge Safety and Evaluation unit. The inspection of the culvert identified several factors that indicate rehabilitation is warranted. The pipe joints have heavy laminar rust with leakage and section loss. There is also a loss of asphaltic coating at and below the waterline, scattered perforations in the steel with leakage, and heavy laminar rust at and below the waterline. The wing type endwall at the outlet contains hollow areas and severe scale. There is vertical and horizontal deformation in the culvert. The overall structure rating of Structure 06682 is 3, indicating a serious condition that requires immediate rehabilitation or repair.

The primary reason for this project is to address safety of the traveling public, ensure the local hydrology is uninterrupted, and eliminate potential negative impacts to the natural environment by ensuring the structural stability and hydraulic capacity of the culvert. If the culvert is not rehabilitated, the existing culvert will continue deteriorating. As a result, the remaining structural stability of the culvert will be compromised and lead to a failure of the culvert, potentially creating serious accidents, injuries, loss of life, severely hinder the flow of the brook, and potentially be detrimental to the surrounding ecosystem. If this culvert fails, an “open cut” repair will be required in order to fix it. An “open cut” repair will require the shutdown of the

Interstate. For economic, hydraulic, hydrologic, safety and environmental reasons it is more beneficial to rehabilitate this culvert before it fails.

**Block 20. Reason for Discharge**

Permanent discharges are for the repair of the endwall at the outlet and lining operations. The fill and excavation due to the access roads construction are necessary in this project to be able to access the inlet and outlet of Structure No. 06682. The access roads, constructed with gravel stone, will lead to the culvert. A crane mat will be installed at the outlet to facilitate access and to minimize disturbance of the wetland. The stone access roads and crane mat will provide a stable surface for constructions vehicles and personnel and provide erosion protection. The endwalls at the outlet and inlet will be repaired according to the Bridge Design unit’s recommendations.

Any temporarily affected wetland area shall be regraded at the completion of the project to its original condition and the area shall be restored with wetland seed mix (with topsoil) and plantings.

**Block 21. Types of Material being Discharged and Amount of Each Type (CY)**

Discharge material will occur from the repair of the outlet endwall and lining operations.

Discharge Material:                   -2.00 CY (Endwall Repair)  
   +18.00 CY (Endwall Granular Fill & Lining)

**Block 22. Surface areas of Wetland or Other Waters Filled**

Permanent impacts to wetlands are associated with the repair of the endwall at the outlet and the lining operation. The total permanent impact to the regulated wetlands associated with this activity is 0.050 acres (2,192 sf). The project will temporarily impact 0.133 acres (5,767 sf) of the regulated wetlands. The temporary impacts to the wetlands within the culvert are required for the culvert to be lined. These impacts are due to the water handling activities and a small portion (23 sf) is associated with the construction of the access road at the culvert inlet. A sedimentation control system shall be utilized to prevent sediment from reaching the water body, and a sediment basin shall be utilized to dewater any work areas throughout the project limits.

WETLAND SITE NO.	AREA OF WETLAND IMPACT							
	TEMPORARY AREA		TEMPORARY AREA (OHW IMPACT)		PERMANENT AREA		PERMANENT AREA (OHW IMPACT)	
	(SF)	(Acres)	(SF)	(Acres)	(SF)	(Acres)	(SF)	(Acres)
1 (inlet)	511	0.012	253	0.006	0	0.000	0	0.000
2 (culvert)	0	0.000	0	0.000	2,139	0.049	2,139	0.049
3 (outlet)	5,256	0.121	1,646	0.038	53	0.001	0	0.000
<b>Total</b>	<b>5,767</b>	<b>0.133</b>	<b>1,899</b>	<b>0.044</b>	<b>2,192</b>	<b>0.050</b>	<b>2,139</b>	<b>0.049</b>

### **Block 23. Description of Avoidance, Minimization and Compensation**

The location of this project made it difficult to avoid wetland impact and still achieve the operational and safety goals of the project. The wetlands associated with the project are directly adjacent to the roadway due to the roadway originally being constructed on fill. The only way to avoid impacts would be to not construct the project; however this would continue to perpetuate the existing safety concerns on Interstate 95. Therefore, wetland impacts were unavoidable.

A number of design elements were incorporated to minimize the wetland impacts to the greatest extent possible:

- The following liners were considered: Sprayed Concrete (High Strength) – *chosen material*, High-Density Polyethylene (HDPE) and Spiral Aluminum Pipe. However, these liners were rejected because of increased outlet velocities, which would require an extensive pre-formed scour hole, and the deleterious effect on potential fish passage.
- The proposed liner allows for minimization on the loss of hydraulic area and only minimally increases outlet velocities.
- A crane mat will be placed as close to the outlet as possible to minimize impacts from construction equipment.
- Any work area, access road and storage area will be protected by sedimentation control system to prevent sediment from reaching any undisturbed wetland or watercourse.
- Sediment basins will be utilized to dewater construction areas.

#### Wetland Mitigation

Best Management Practices (BMPs) will be followed during the installation of the new culvert liner such as an erosion and sedimentation control system, prior and post inspection of the culvert, planting plan in regulated areas that will be disturbed as well as proper water handling. BMPs will be utilized as per Form 816 Section 1.10 and the 2002 E&S Guidelines.

#### Planting

BMPs for long-term water quality improvements include wetland seed mix which will be placed in regulated areas of temporary disturbed wetlands. In addition, wetland plantings will be installed to restore/enhance the site. The plantings will also stabilize the streambank.

## ***ACOE – ATTACHMENT 1: PROJECT PERMIT PLANS***


Applicant: State of Connecticut, Department of Transportation  
Project No.: 59-163  
Project Title: List 21 Culvert Rehabilitation – I-95 Over Spinning Mill Brook  
Structure No. 06682

---

---


Project Permit Plans (PMT-01 through PMT-11) are on the following pages.

# ENVIRONMENTAL PERMIT PLANS STATE PROJECT 59-163 CULVERT REHABILITATION INTERSTATE 95 OVER STRUCTURE NO. 06682 TOWN OF GUILFORD

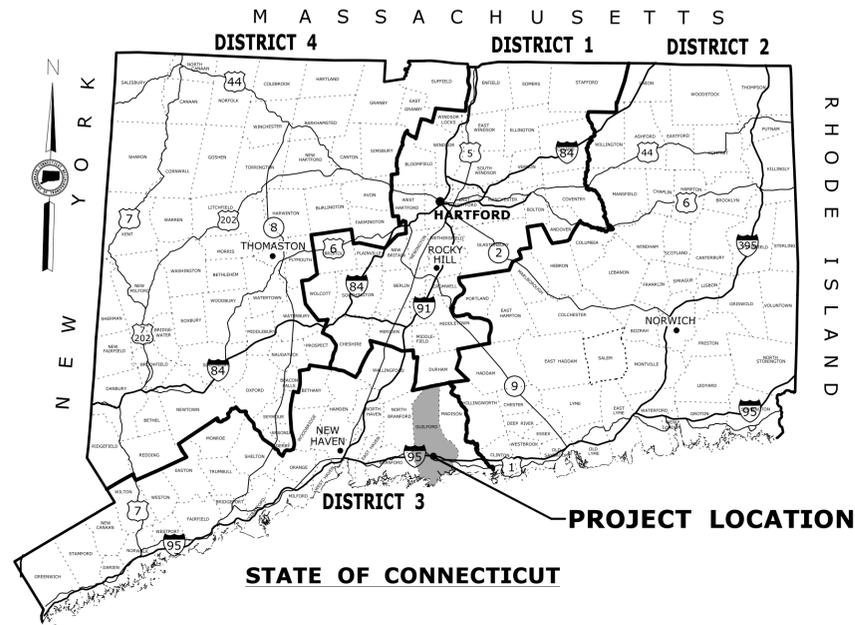


**GENERAL NOTES:**

1. THESE PLANS ARE INTENDED ONLY FOR ENVIRONMENTAL PERMITTING PURPOSES. THESE PLANS HOLD AUTHORITY FOR ALL ACTIVITIES CONCERNING THE REGULATED AREA. FOR DETAILED PLANIMETRIC INFORMATION AND PAYMENT REFER TO THE APPLICABLE CONTRACT DOCUMENTS.
2. THE DEPARTMENT OF TRANSPORTATION WILL ONLY SUBMIT REVISIONS TO DEEP AND ACOE FOR CHANGES TO THE DESIGN THAT WILL AFFECT REGULATED AREAS.
3. FOR A DESCRIPTION OF THE WATERCOURSES, WETLANDS AND WETLAND SOILS SEE RELEVANT SECTIONS OF THE PERMIT APPLICATION.
4. 400 FOOT GRID BASED ON CONNECTICUT COORDINATE SYSTEM N.A.D. 1983  
VERTICAL DATUM BASED ON NGVD OF 1929

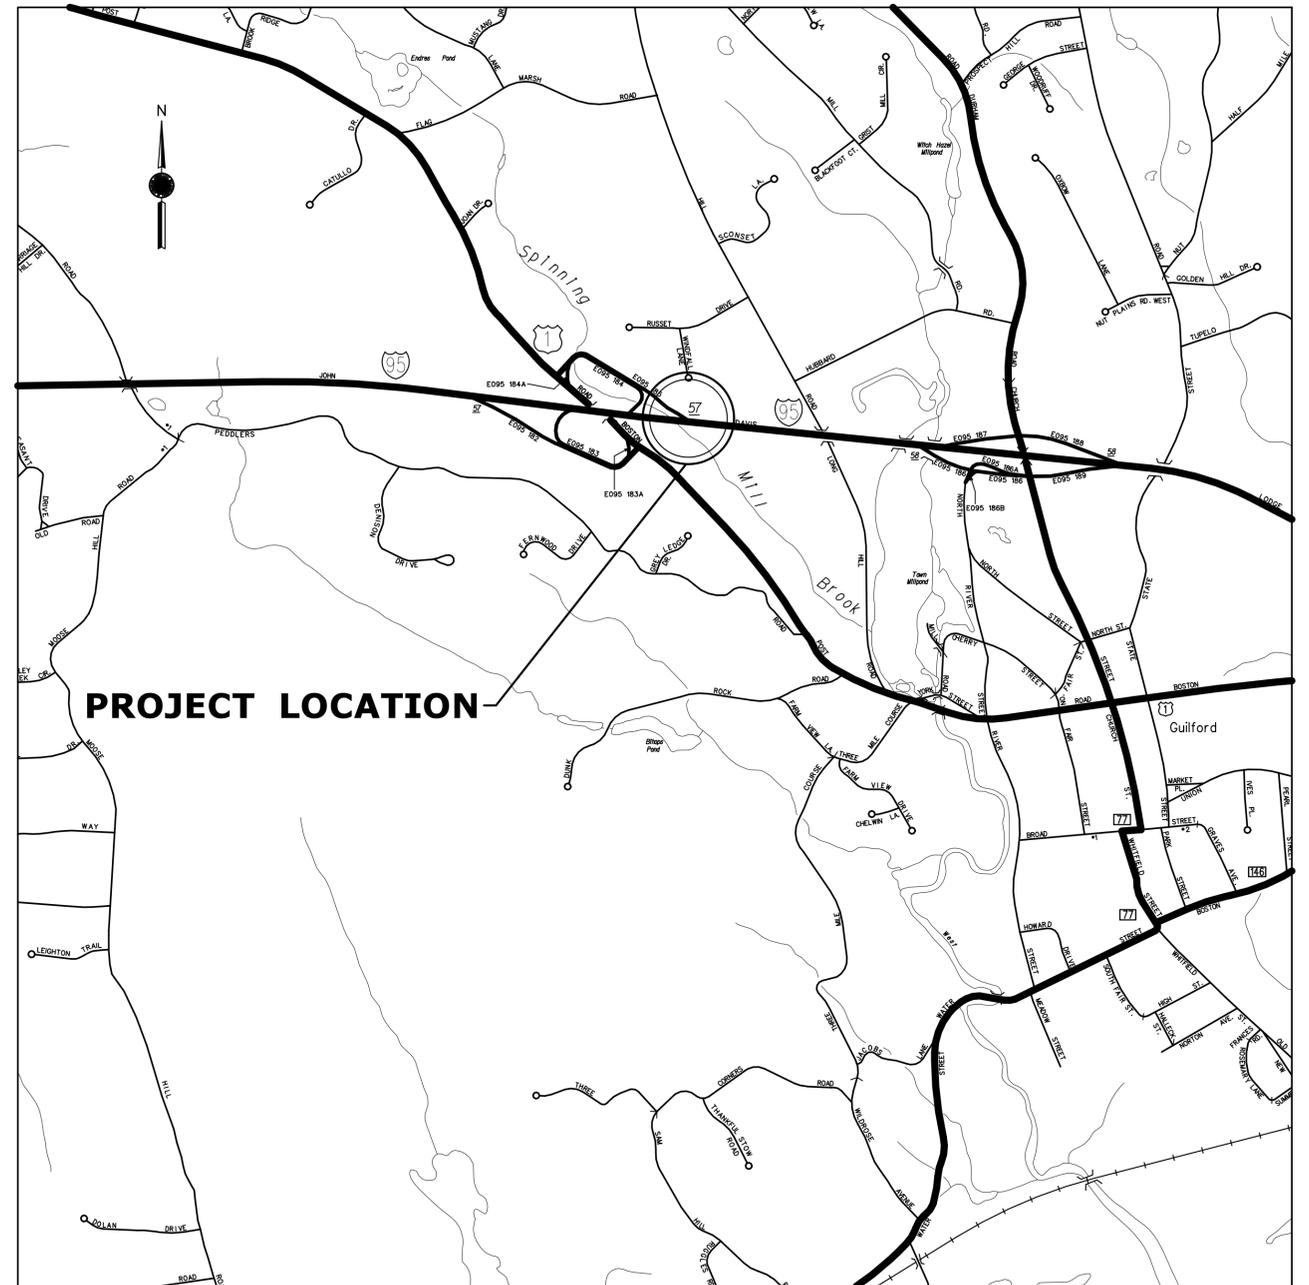

**LOCATION MAP  
SCALE 1" = 1000'**

PREPARED BY:  
(FOR CONSULTANT ENGINEERS)

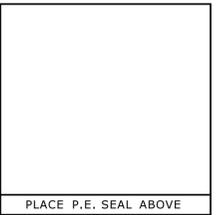


FOR THE CONNECTICUT  
DEPARTMENT OF TRANSPORTATION


REV. DATE	REVISION DESCRIPTION	SHEET NO.	Plotted Date: 7/21/2015	DESIGNER/DRAFTER: <b>MCS</b>	 <b>STATE OF CONNECTICUT</b> <b>DEPARTMENT OF TRANSPORTATION</b>	SIGNATURE/ BLOCK: <b>OFFICE OF ENGINEERING</b>	PROJECT TITLE: <b>LIST 21 CULVERT REHABILITATION I-95 OVER STRUCTURE NO. 06682 (SPINNING MILL BROOK)</b>
				CHECKED BY: <b>BKK</b>		APPROVED BY:	TOWN: <b>GUILFORD</b>
				SCALE AS NOTED			DRAWING TITLE: <b>ATTACHMENT G PERMIT TITLE SHEET</b>
					Filename: ...VHW_MSH_0059_0163_PMT-01.dgn		SHEET NO. <b>PMT-01</b>

**DEPARTMENT OF ENERGY AND ENVIRONMENTAL PROTECTION PLAN REVISION BLOCK**

WETLAND SITE NO.	APPLICANT NAME	ORIGINAL SUBMISSION DATE	REVISION DATE	REVISION DESCRIPTION	REVISION NUMBER

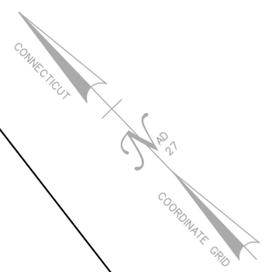


100YR FEMA 100 YEAR FLOODPLAIN

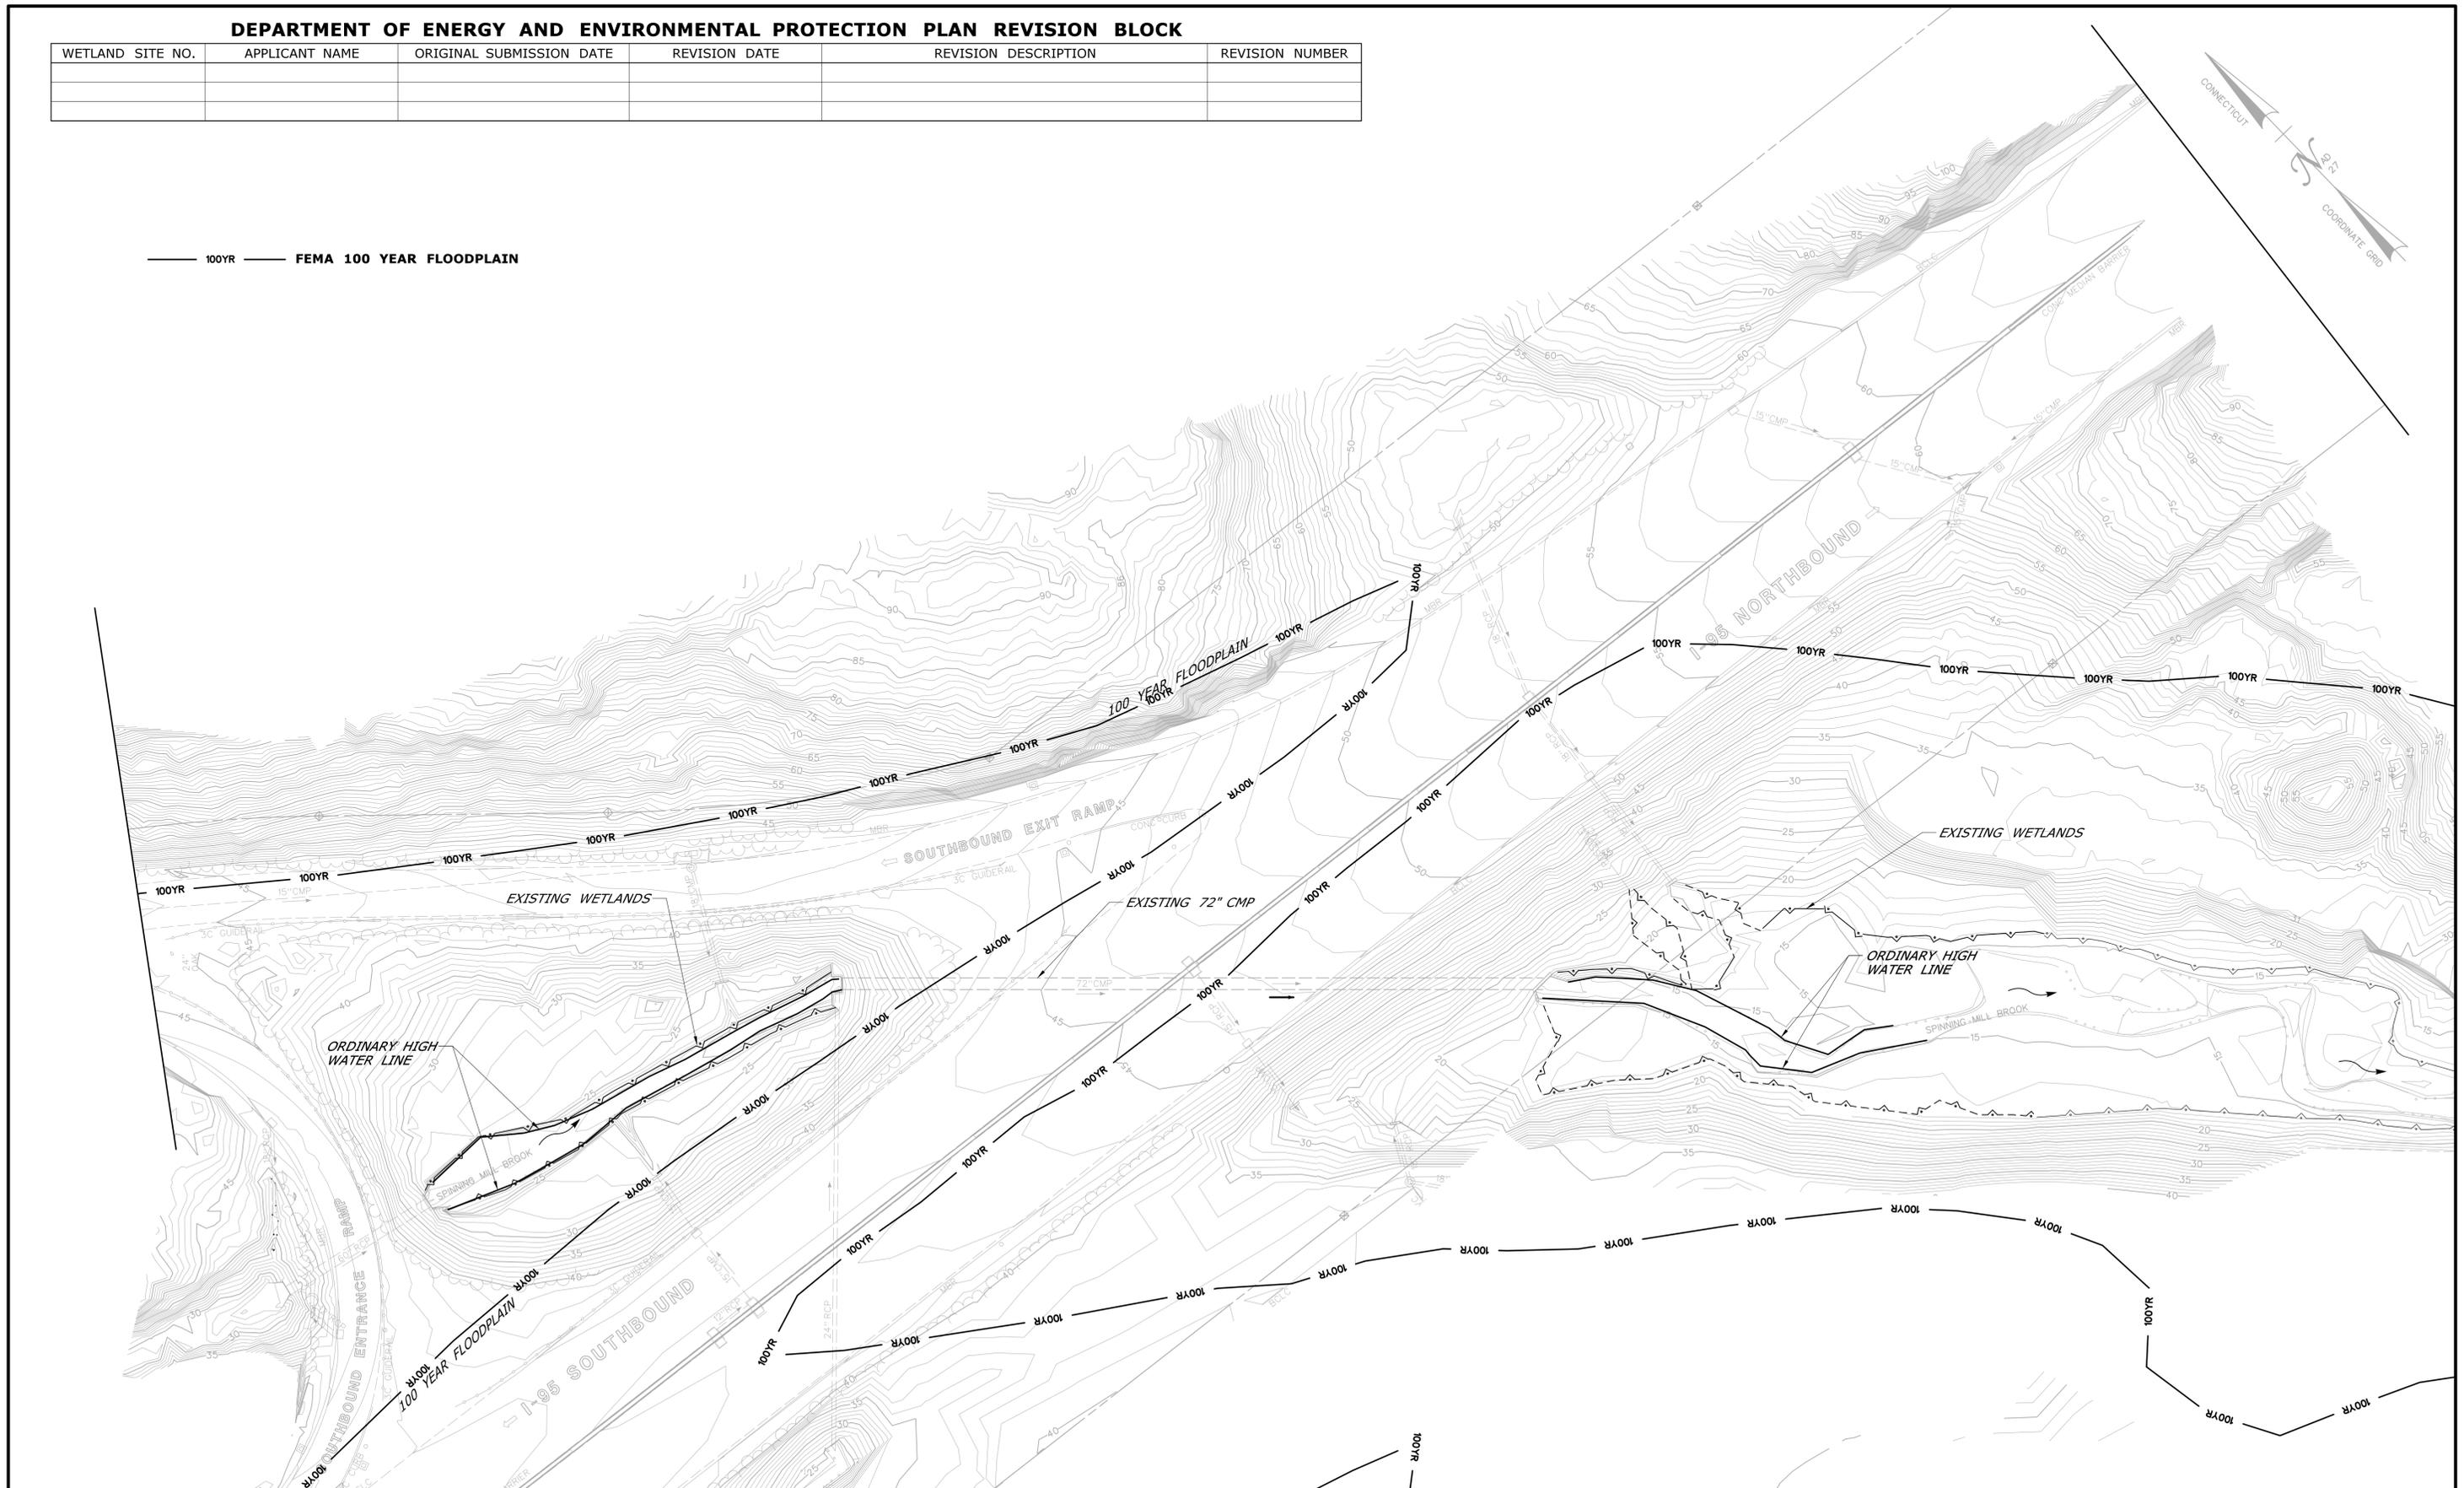

REV.	DATE	REVISION DESCRIPTION	SHEET NO.
-	-	-	-
-	-	-	-
-	-	-	-
-	-	-	-
-	-	-	-

THE INFORMATION, INCLUDING ESTIMATED QUANTITIES OF WORK SHOWN ON THESE SHEETS IS BASED ON LIMITED INVESTIGATIONS BY THE STATE AND IS IN NO WAY WARRANTED TO INDICATE THE CONDITIONS OF ACTUAL QUANTITIES OF WORK WHICH WILL BE REQUIRED.

DESIGNER/DRAFTER:  
**MCS**  
CHECKED BY:  
**BKK**  
SCALE IN FEET  
0 40 80  
SCALE 1"=40'

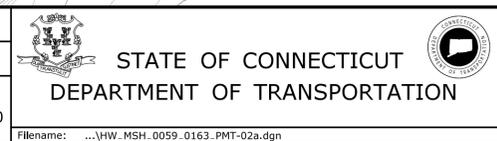

SIGNATURE/BLOCK:  
**OFFICE OF ENGINEERING**  
APPROVED BY: DATE:

PROJECT TITLE:  
**LIST 21 CULVERT REHABILITATION  
I-95 OVER STRUCTURE NO. 06682  
(SPINNING MILL BROOK)**

TOWN:  
**GUILFORD**  
DRAWING TITLE:  
**ATTACHMENT G  
EXISTING CONDITIONS**

PROJECT NO.  
**59-163**  
DRAWING NO.  
**PMT-02**  
SHEET NO.

Plotted Date: 7/22/2015

Filename: ...JHW\_MSH\_0059\_0163\_PMT-02a.dgn





**DEPARTMENT OF ENERGY AND ENVIRONMENTAL PROTECTION PLAN REVISION BLOCK**


WETLAND SITE NO.	APPLICANT NAME	ORIGINAL SUBMISSION DATE	REVISION DATE	REVISION DESCRIPTION	REVISION NUMBER

**GENERAL NOTES**

1. THESE PLANS ARE FOR ENVIRONMENTAL PERMITTING PURPOSES. THE INTENT IS TO SHOW PROCEDURES, DIMENSIONS AND PROCESSES FOR THE PROTECTION OF ENVIRONMENTAL AREAS. FOR ALL OTHER CONSTRUCTION INFORMATION, INCLUDING INFORMATION RELATED TO PAYMENT, REFER TO THE CONSTRUCTION PLANS, STANDARD DRAWINGS AND SPECIFICATIONS. IF THERE ARE CONFLICTS BETWEEN THESE PERMIT PLANS AND THE CONSTRUCTION PLANS IN THE DESIGNATED WETLAND SITE(S), THE PERMIT PLANS SHALL GOVERN.
2. THE CONTRACTOR SHALL NOT DISTURB ANY REGULATED AREA OUTSIDE OF THE LIMITS OF THE NUMBERED WETLAND SITES SHOWN IN THE PLANS.

**CONSTRUCTION SEQUENCE NOTES**

1. INSTALL SEDIMENTATION CONTROL SYSTEM.
2. INSTALL TEMPORARY PRECAST CONCRETE BARRIER CURB, REMOVE GUIDERAILS, CONSTRUCT END ANCHORAGES AND SHIFT TRAFFIC.
3. CONSTRUCT THE STONE ACCESS ROADS TO INLET AND OUTLET OF THE CULVERT AND INSTALL SLOPE PROTECTION WHERE SLOPE IS 1.5:1. THE ACCESS ROADS LOCATED WITHIN THE WETLANDS SHALL HAVE GEOTEXTILE FILTER FABRIC INSTALLED UNDERNEATH THE STONE. INSTALL SETTLING BASIN.
4. INSTALL TEMPORARY PIPE AND REINFORCED CONCRETE PIPES (RCP) AT ALL DRAINAGE OUTLETS AND ASSOCIATED RIPRAP OUTLET PROTECTION ALONG THE ACCESS ROADS.
5. INSTALL WATER HANDLING AND TEMPORARY BYPASS PIPES TO DIVERT THE BASE FLOW AND DEWATER THE WORK AREA.
6. INSTALL TIMBER CRANE MAT AT THE OUTLET.

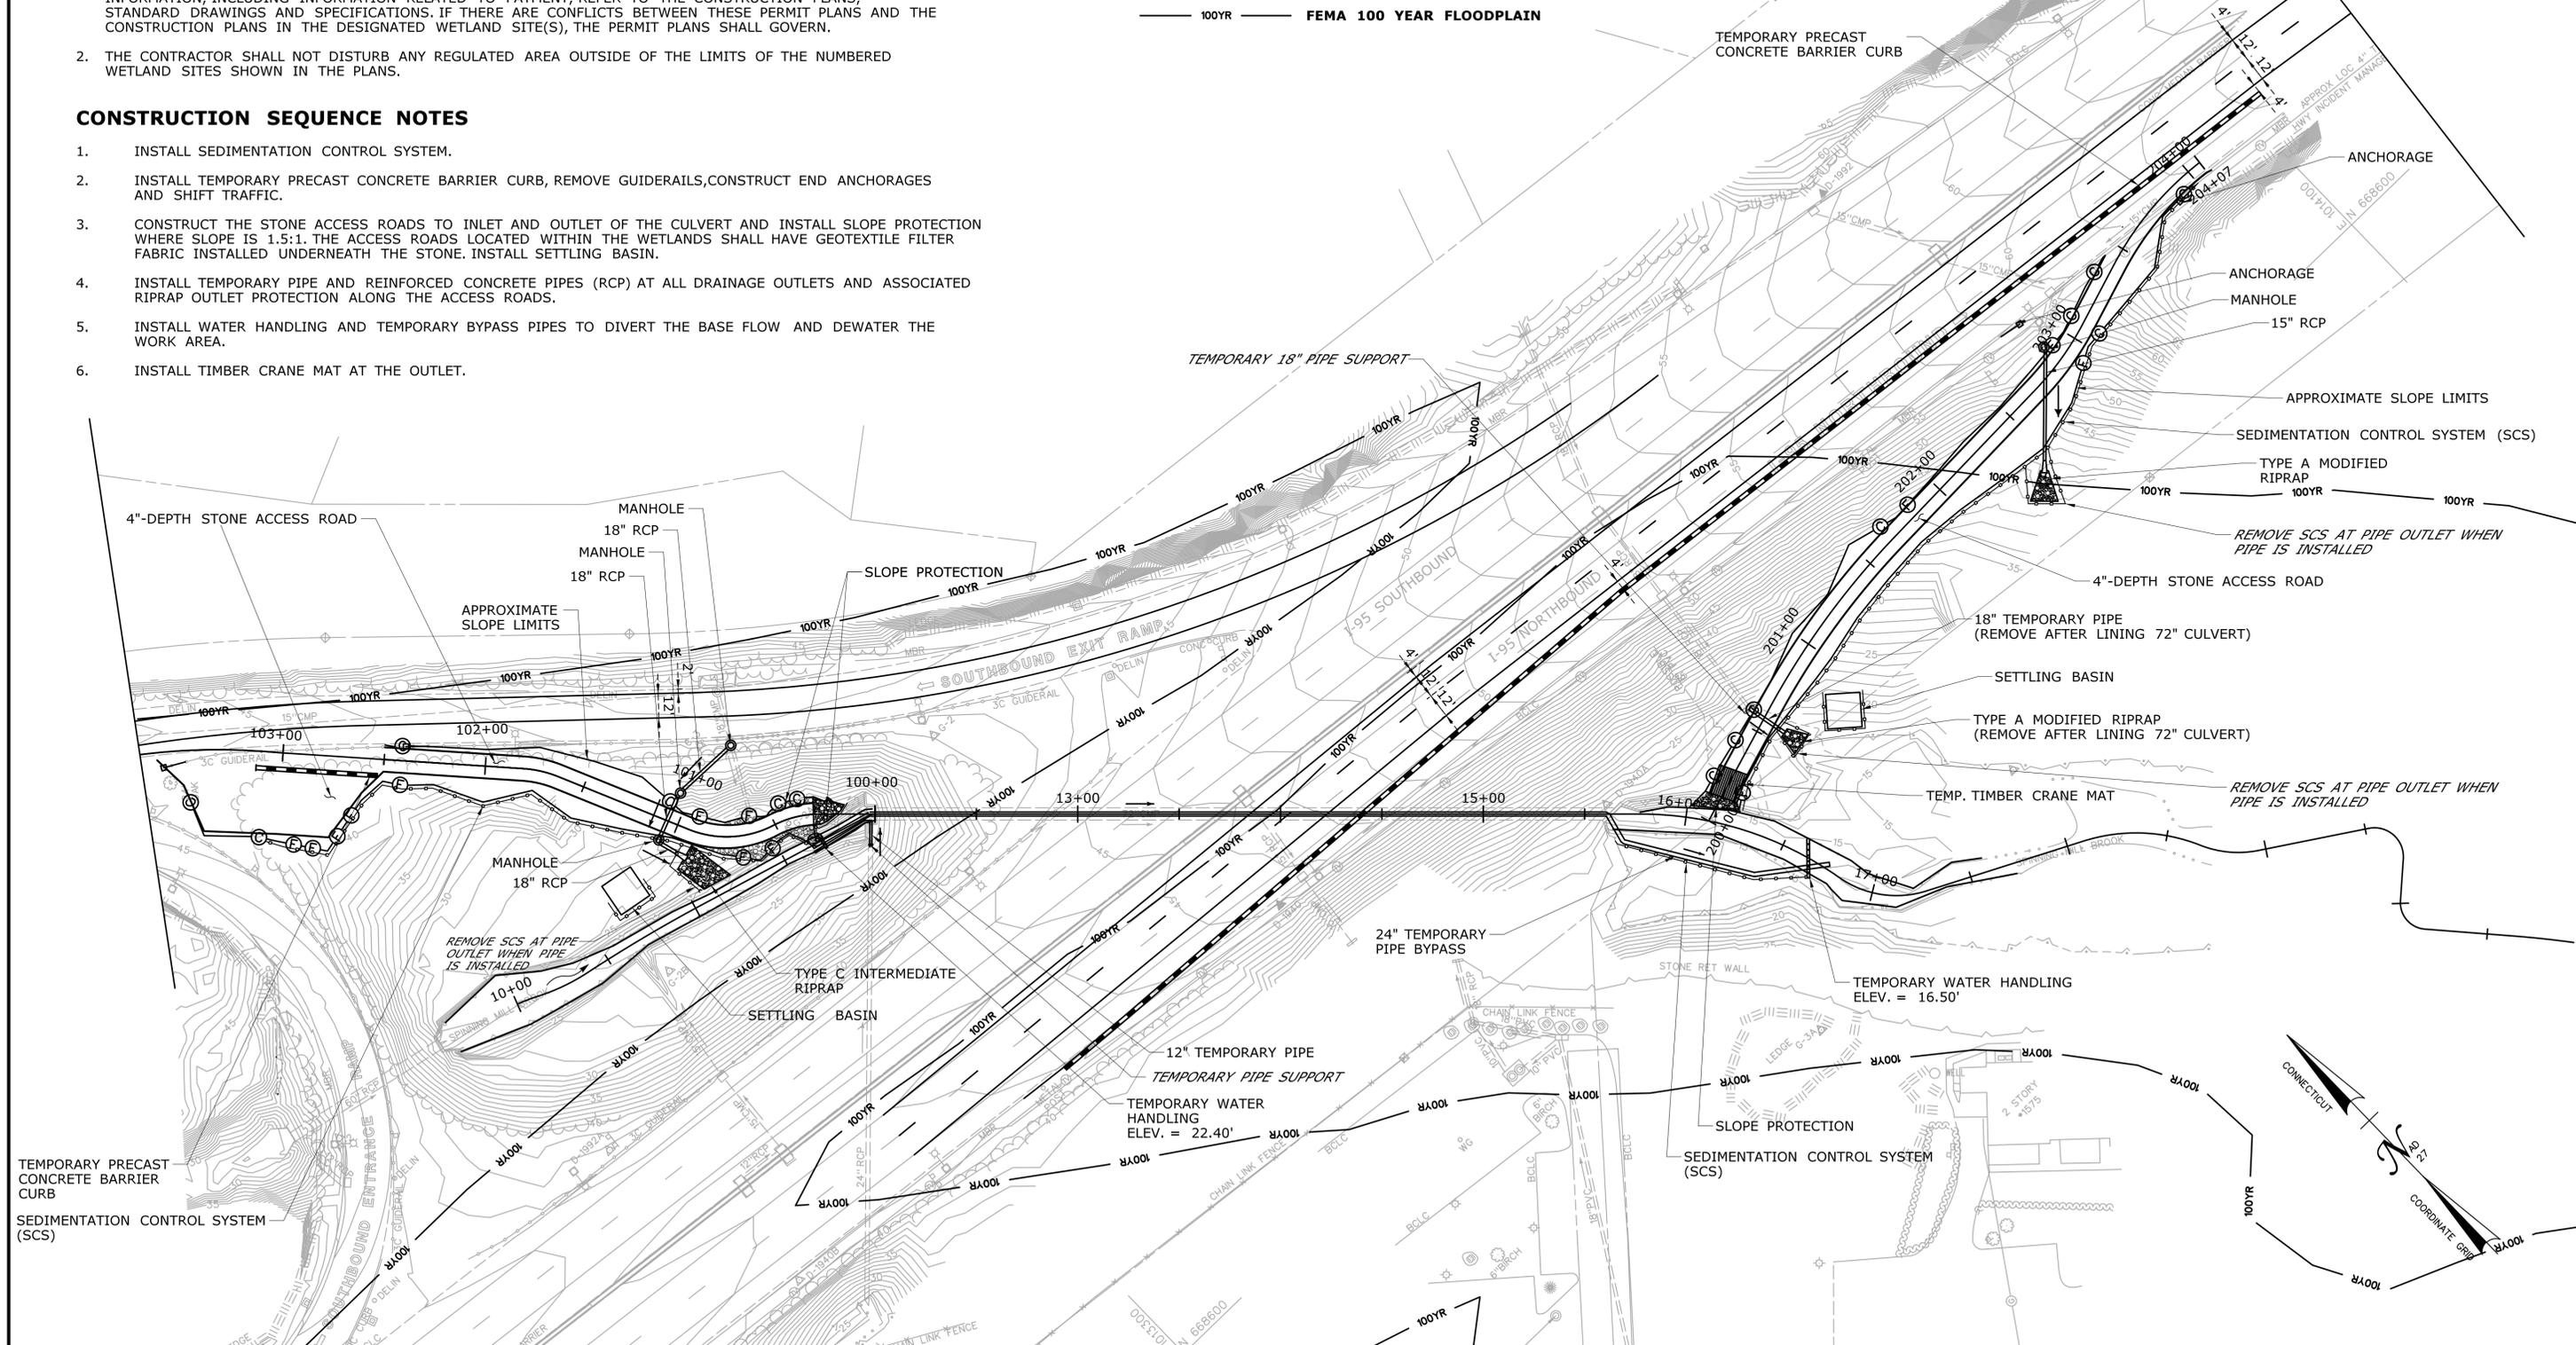

<p>THE INFORMATION, INCLUDING ESTIMATED QUANTITIES OF WORK SHOWN ON THESE SHEETS IS BASED ON LIMITED INVESTIGATIONS BY THE STATE AND IS IN NO WAY WARRANTED TO INDICATE THE CONDITIONS OF ACTUAL QUANTITIES OF WORK WHICH WILL BE REQUIRED.</p>	<p>MCS</p>	<p>STATE OF CONNECTICUT DEPARTMENT OF TRANSPORTATION</p>	<p>OFFICE OF ENGINEERING</p> <p>APPROVED BY: _____ DATE: _____</p>	<p>LIST 21 CULVERT REHABILITATION I-95 OVER STRUCTURE NO. 06682 (SPINNING MILL BROOK)</p>	<p>GUILFORD</p>	<p>59-163</p>
	<p>BKK</p> <p>SCALE IN FEET</p> <p>0 40 80</p> <p>SCALE 1"=40'</p>				<p>ATTACHMENT G PERMIT STAGE 1 CONTROLS</p>	<p>PMT-05</p>

**DEPARTMENT OF ENERGY AND ENVIRONMENTAL PROTECTION PLAN REVISION BLOCK**

WETLAND SITE NO.	APPLICANT NAME	ORIGINAL SUBMISSION DATE	REVISION DATE	REVISION DESCRIPTION	REVISION NUMBER


**GENERAL NOTES**

1. THESE PERMIT PLANS ARE FOR ENVIRONMENTAL PERMITTING PURPOSES. THE INTENT IS TO SHOW PROCEDURES, DIMENSIONS AND PROCESSES FOR THE PROTECTION OF ENVIRONMENTAL AREAS. FOR ALL OTHER CONSTRUCTION INFORMATION, INCLUDING INFORMATION RELATED TO PAYMENT, REFER TO THE CONSTRUCTION PLANS, STANDARD DRAWINGS AND SPECIFICATIONS. IF THERE ARE CONFLICTS BETWEEN THESE PERMIT PLANS AND THE CONSTRUCTION PLANS IN THE DESIGNATED WETLAND SITE(S), THE PERMIT PLANS SHALL GOVERN.
2. THE CONTRACTOR SHALL NOT DISTURB ANY REGULATED AREA OUTSIDE OF THE LIMITS OF THE NUMBERED WETLAND SITES SHOWN IN THE PLANS.

**CONSTRUCTION SEQUENCE NOTES**

1. POWERWASH EXISTING CULVERT, CAPTURE AND CONTAIN ALL WATER FROM POWERWASHING. REPAIR ALL PERFORATIONS AND FILL VOIDS SURROUNDING THE EXISTING PIPE.
2. LINE THE EXISTING CULVERT WITH SPRAYED CONCRETE (SHOTCRETE).
3. REPAIR THE INLET AND OUTLET ENDWALLS OF STRUCTURE #06682 ACCORDING TO THE STRUCTURAL PLANS.

— 100YR — FEMA 100 YEAR FLOODPLAIN

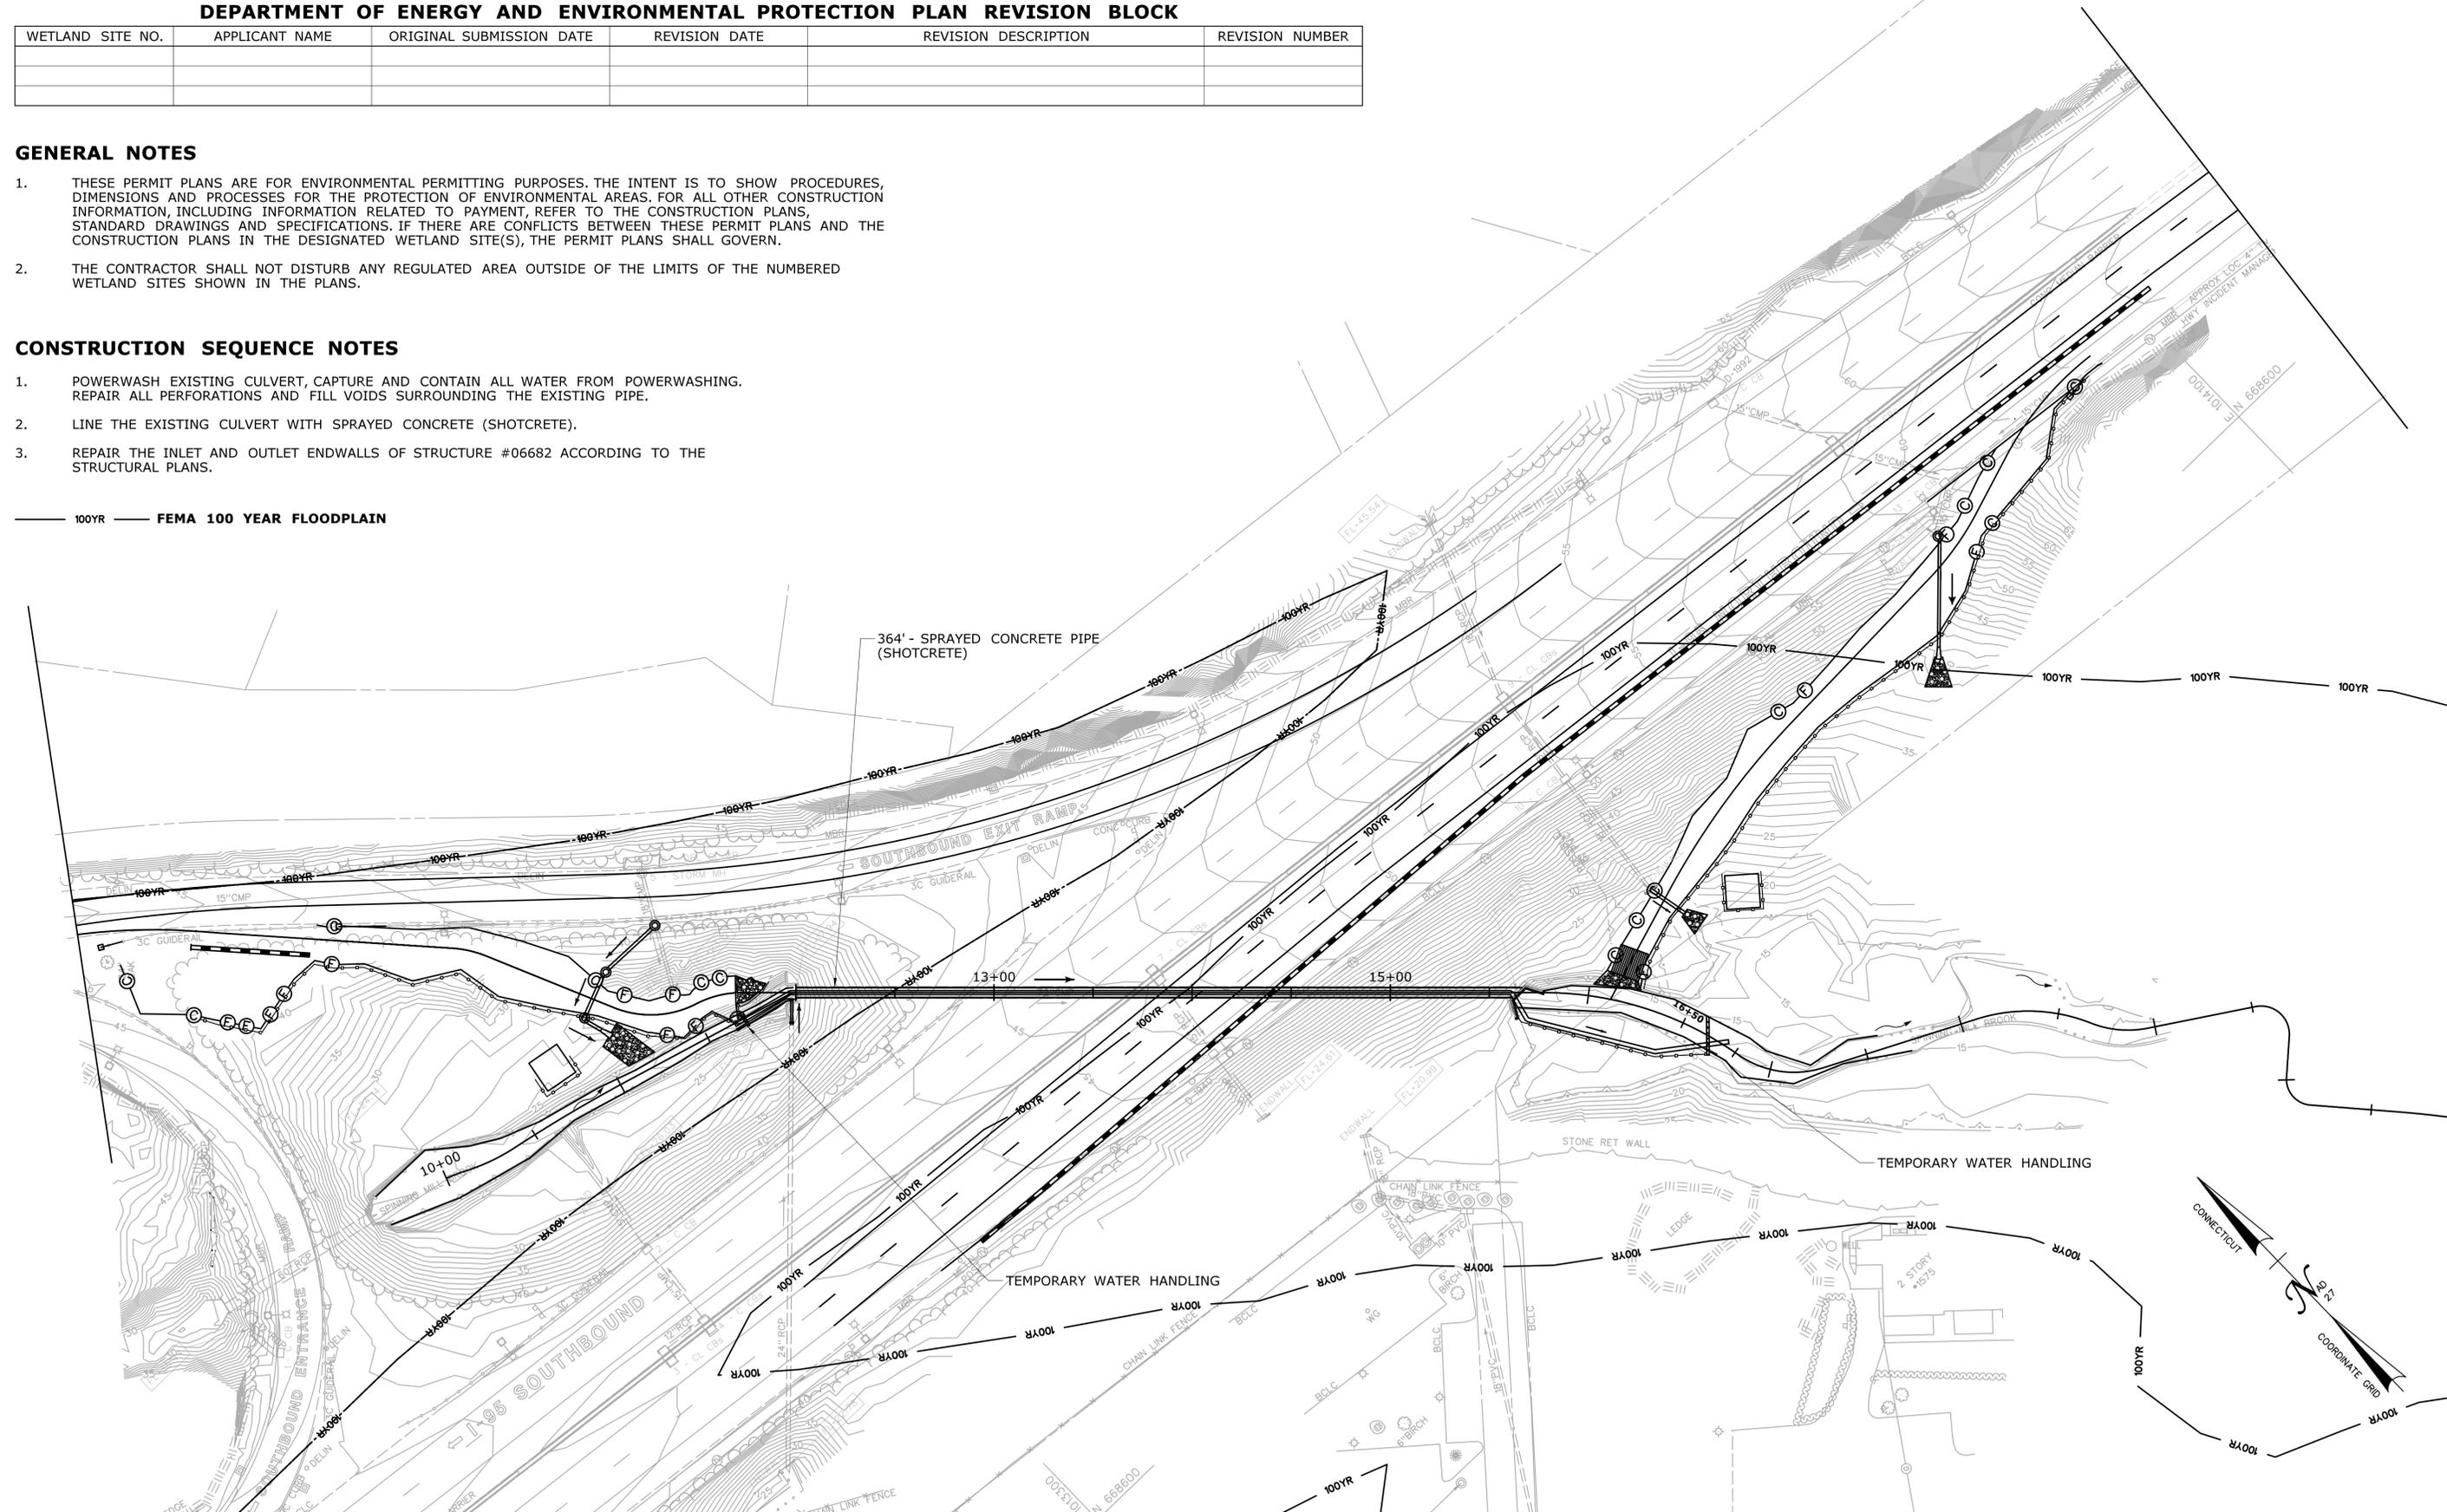

REV.	DATE	REVISION DESCRIPTION	SHEET NO.
-	-	-	-
-	-	-	-
-	-	-	-
-	-	-	-
-	-	-	-

THE INFORMATION, INCLUDING ESTIMATED QUANTITIES OF WORK, SHOWN ON THESE SHEETS IS BASED ON LIMITED INVESTIGATIONS BY THE STATE AND IS IN NO WAY WARRANTED TO INDICATE THE CONDITIONS OF ACTUAL QUANTITIES OF WORK WHICH WILL BE REQUIRED.

Plotted Date: 7/22/2015


DESIGNER/DRAFTER:  
**MCS**

CHECKED BY:  
**BKK**

SCALE IN FEET

0 40 80

SCALE 1" = 40'

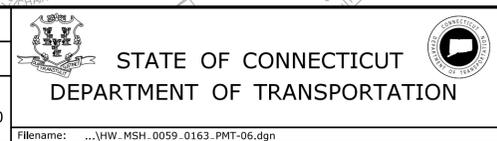

SIGNATURE/BLOCK:  
**OFFICE OF ENGINEERING**

APPROVED BY: \_\_\_\_\_ DATE: \_\_\_\_\_

PROJECT TITLE:  
**LIST 21 CULVERT REHABILITATION  
I-95 OVER STRUCTURE NO. 06682  
(SPINNING MILL BROOK)**

TOWN: **GUILFORD**

DRAWING TITLE:  
**ATTACHMENT G  
PERMIT STAGE 2 CONTROLS**

PROJECT NO.: **59-163**

DRAWING NO.: **PMT-06**

SHEET NO.:

**DEPARTMENT OF ENERGY AND ENVIRONMENTAL PROTECTION PLAN REVISION BLOCK**

WETLAND SITE NO.	APPLICANT NAME	ORIGINAL SUBMISSION DATE	REVISION DATE	REVISION DESCRIPTION	REVISION NUMBER


**GENERAL NOTES**

1. THESE PERMIT PLANS ARE FOR ENVIRONMENTAL PERMITTING PURPOSES. THE INTENT IS TO SHOW PROCEDURES, DIMENSIONS AND PROCESSES FOR THE PROTECTION OF ENVIRONMENTAL AREAS. FOR ALL OTHER CONSTRUCTION INFORMATION, INCLUDING INFORMATION RELATED TO PAYMENT, REFER TO THE CONSTRUCTION PLANS, STANDARD DRAWINGS AND SPECIFICATIONS. IF THERE ARE CONFLICTS BETWEEN THESE PERMIT PLANS AND THE CONSTRUCTION PLANS IN THE DESIGNATED WETLAND SITE(S), THE PERMIT PLANS SHALL GOVERN.
2. THE CONTRACTOR SHALL NOT DISTURB ANY REGULATED AREA OUTSIDE OF THE LIMITS OF THE NUMBERED WETLAND SITES SHOWN IN THE PLANS.

**CONSTRUCTION SEQUENCE NOTES**


1. REMOVE TEMPORARY PIPE BYPASS AND TEMPORARY WATER HANDLING.
2. RESTORE THE DISTURBED WETLAND AREAS ACCORDING TO THE PLANTING PLAN. REMOVE ACCESS ROAD FROM THE OUTLET LOCATION TO STA. 200+65 AND FROM ANY WETLAND AT THE INLET AND GRADE BACK TO ITS ORIGINAL CONDITION. IN NON-WETLAND AREAS, ACCESS ROADS TO INLET AND OUTLET OF STRUCTURE NO. 06682 WILL REMAIN IN PLACE. REMOVE SETTLING BASIN.
3. REINSTALL GUIDERAIL AND REMOVE TEMPORARY PRECAST CONCRETE BARRIER CURB.

100YR FEMA 100 YEAR FLOODPLAIN

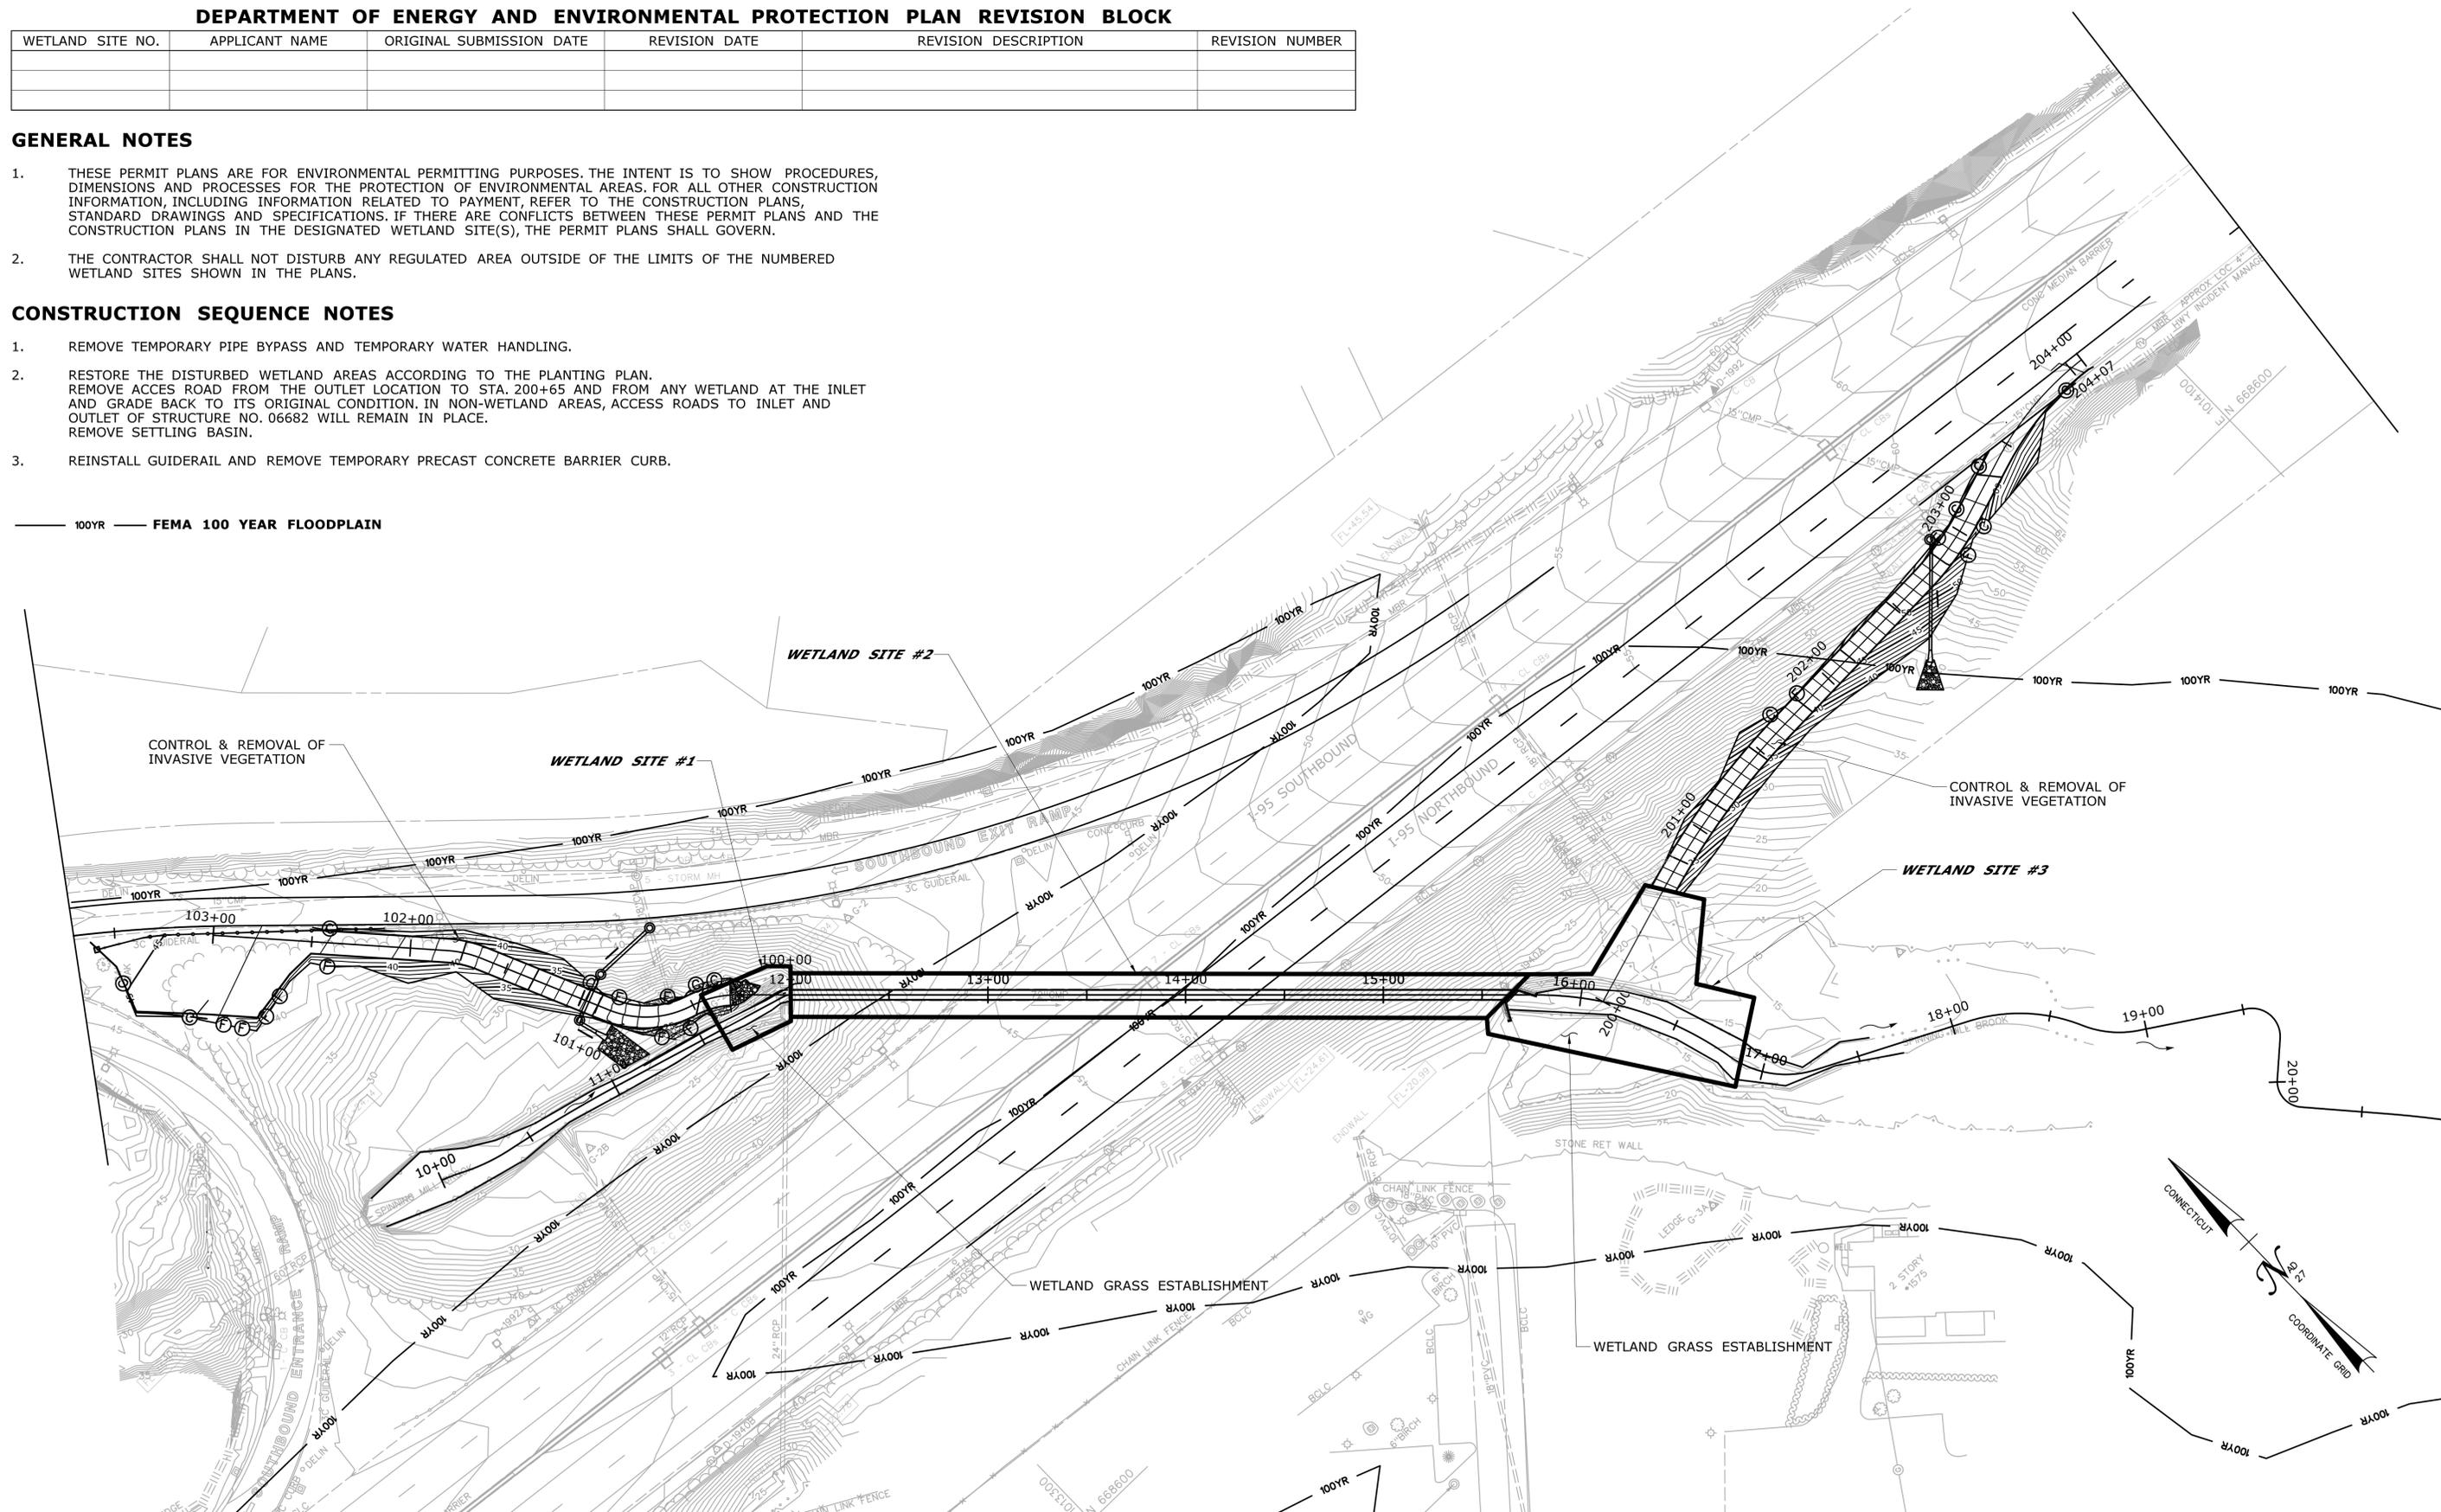


<table border="1"> <tr> <td>REV.</td> <td>DATE</td> <td>REVISION DESCRIPTION</td> <td>SHEET NO.</td> </tr> <tr> <td> </td> <td> </td> <td> </td> <td> </td> </tr> </table>	REV.	DATE	REVISION DESCRIPTION	SHEET NO.					THE INFORMATION, INCLUDING ESTIMATED QUANTITIES OF WORK, SHOWN ON THESE SHEETS IS BASED ON LIMITED INVESTIGATIONS BY THE STATE AND IS IN NO WAY WARRANTED TO INDICATE THE CONDITIONS OF ACTUAL QUANTITIES OF WORK WHICH WILL BE REQUIRED. Plotted Date: 7/22/2015	DESIGNER/DRAFTER: <b>MCS</b> CHECKED BY: <b>BKK</b> SCALE IN FEET 0 40 80 SCALE 1"=40' STATE OF CONNECTICUT DEPARTMENT OF TRANSPORTATION FILENAME: ...VHW_MSH_0059_0163_PMT-07.dgn	SIGNATURE/BLOCK: <b>OFFICE OF ENGINEERING</b> APPROVED BY:                      DATE:	PROJECT TITLE: <b>LIST 21 CULVERT REHABILITATION                  I-95 OVER STRUCTURE NO. 06682                  (SPINNING MILL BROOK)</b>	TOWN: <b>GUILFORD</b>	PROJECT NO. <b>59-163</b> DRAWING NO. <b>PMT-07</b> SHEET NO.
REV.	DATE	REVISION DESCRIPTION	SHEET NO.											

DRAWING TITLE:  
**ATTACHMENT G  
PERMIT STAGE 3 CONTROLS**

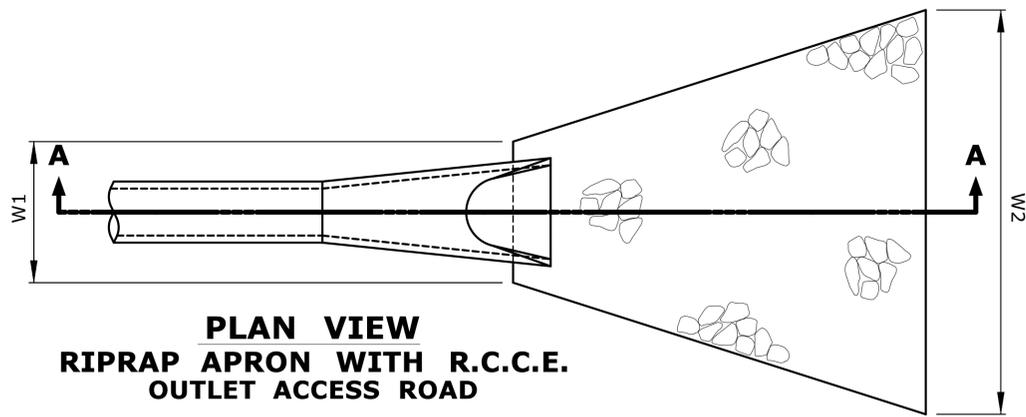


**PLAN VIEW  
RIPRAP APRON WITH R.C.C.E.  
OUTLET ACCESS ROAD**

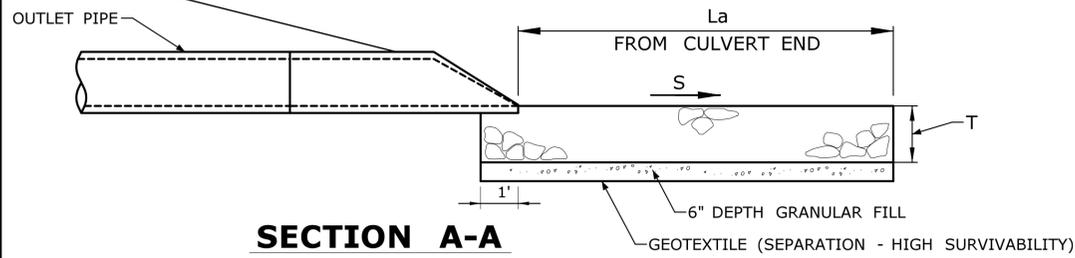

**SECTION A-A**


Station	Riprap		Riprap Dimensions				
	Type	A	La	W1	W2	S	T
*200+58	Modified		10'	4.5'	11.5'	MEG	1'
202+75	Modified		14'	3.8'	13.6'	2%	1'

\* PIPE AT STA. 200+58 WILL NOT REQUIRE A R.C.C.E. RIPRAP TO BE PLACED AT PIPE END  
MEG: MATCH EXISTING GROUND

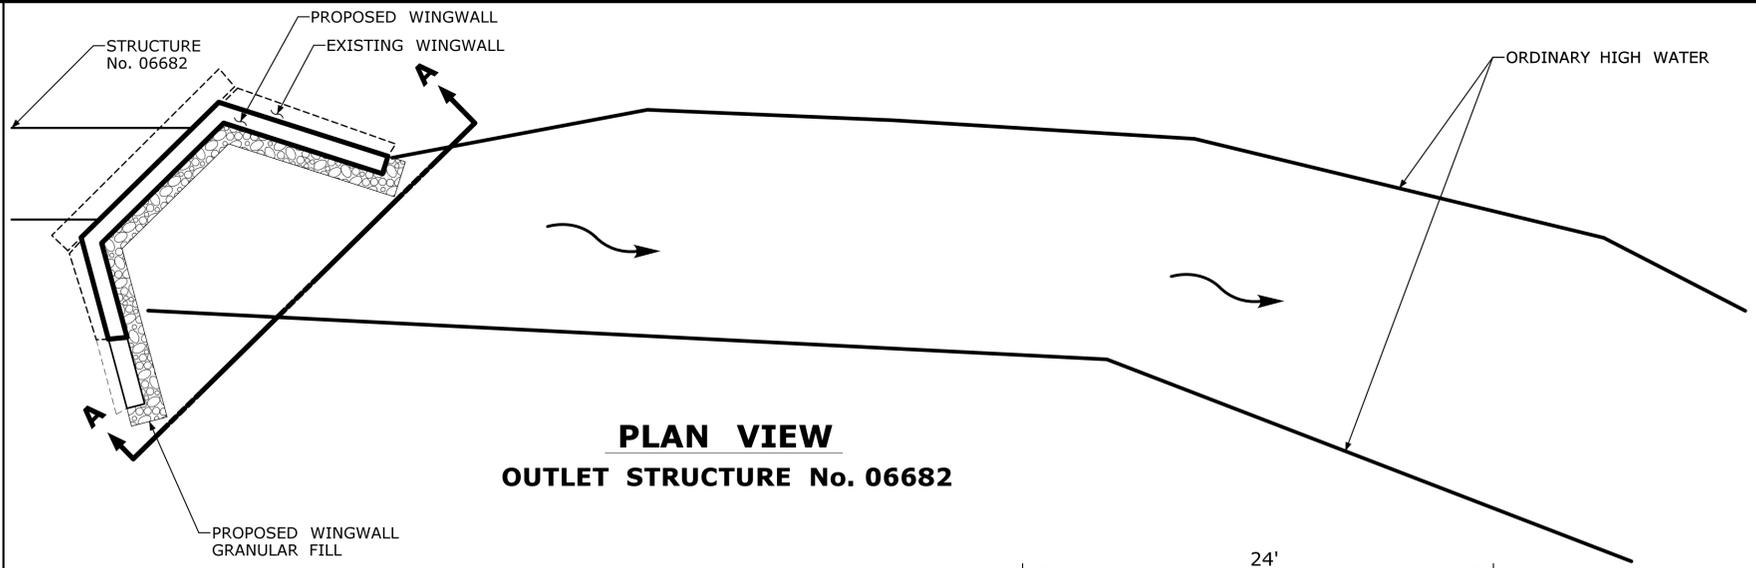


**PLAN VIEW  
OUTLET STRUCTURE No. 06682**


HYDRAULIC DATA TABLE	
DRAINAGE AREA	1.35 SQ. MI LE
DESIGN FREQUENCY	100- YEAR
DESIGN DISCHARGE	310 CFS
AVERAGE DAILY FLOW	2.5 CFS
DESIGN WATER SURFACE ELEVATION	28.92 FT -UPSTREAM 17.38 FT -DOWNSTREAM

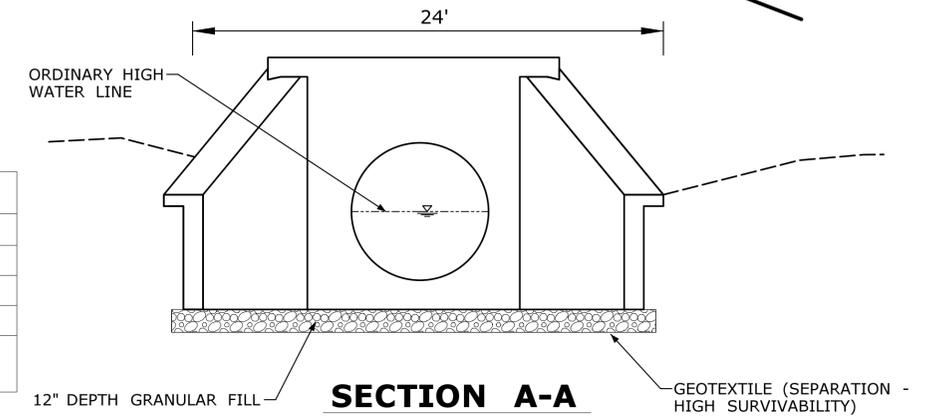


**SECTION A-A**

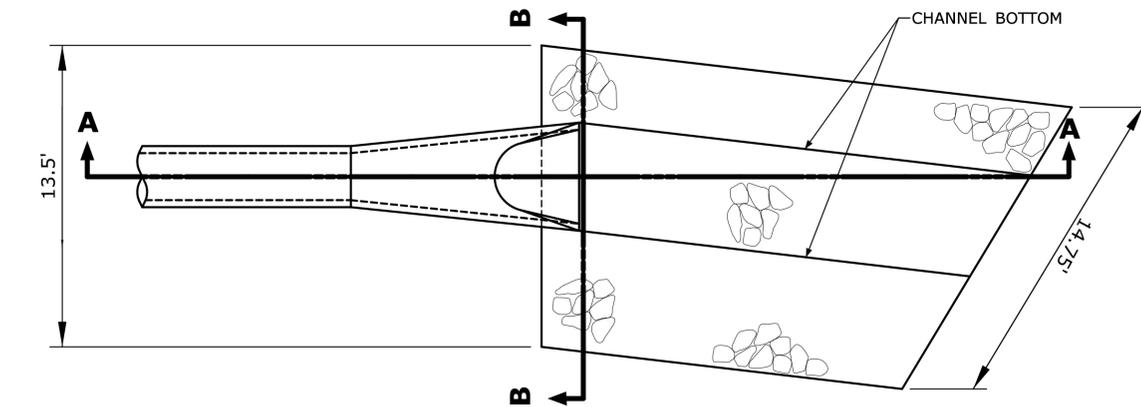

**PLAN VIEW  
TYPE C INTERMEDIATE RIPRAP APRON WITH R.C.C.E.  
INLET ACCESS ROAD (STA 101+3)**

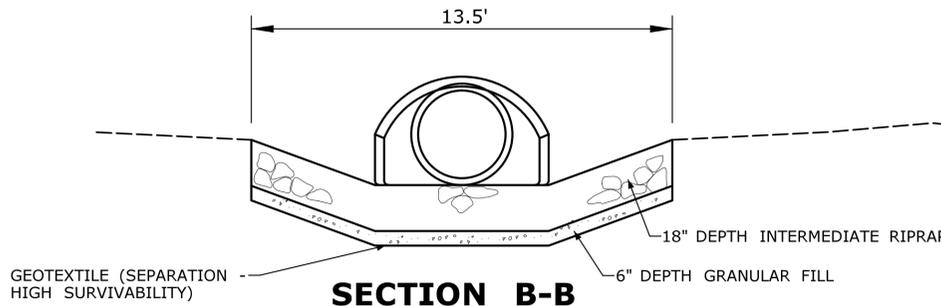

**SECTION B-B**

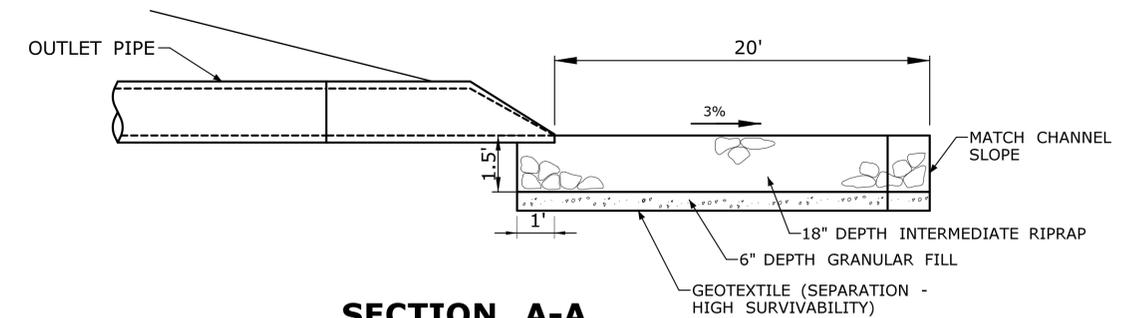

**SECTION A-A**

REV.	DATE	REVISION DESCRIPTION	SHEET NO.
12-01-2014	APRON AT 06727 INLET MATERIAL AND SIZE CHANGED	03.12	

THE INFORMATION, INCLUDING ESTIMATED QUANTITIES OF WORK, SHOWN ON THESE SHEETS IS BASED ON LIMITED INVESTIGATIONS BY THE STATE AND IS IN NO WAY WARRANTED TO INDICATE THE CONDITIONS OF ACTUAL QUANTITIES OF WORK WHICH WILL BE REQUIRED.

DESIGNER/DRAFTER: **MCS**  
CHECKED BY: **BKK**  
NOT TO SCALE




SIGNATURE/BLOCK: **OFFICE OF ENGINEERING**  
APPROVED BY:

PROJECT TITLE: **LIST 21 CULVERT REHABILITATION I-95 OVER STRUCTURE NO. 06682 (SPINNING MILL BROOK)**


TOWN: **GUILFORD**  
DRAWING TITLE: **ATTACHMENT G OUTLET PROTECTION DETAILS**

PROJECT NO. **59-163**  
DRAWING NO. **PMT-08**  
SHEET NO.

Filename: ...VHW\_MSH\_0059\_0163\_PMT-08.dgn

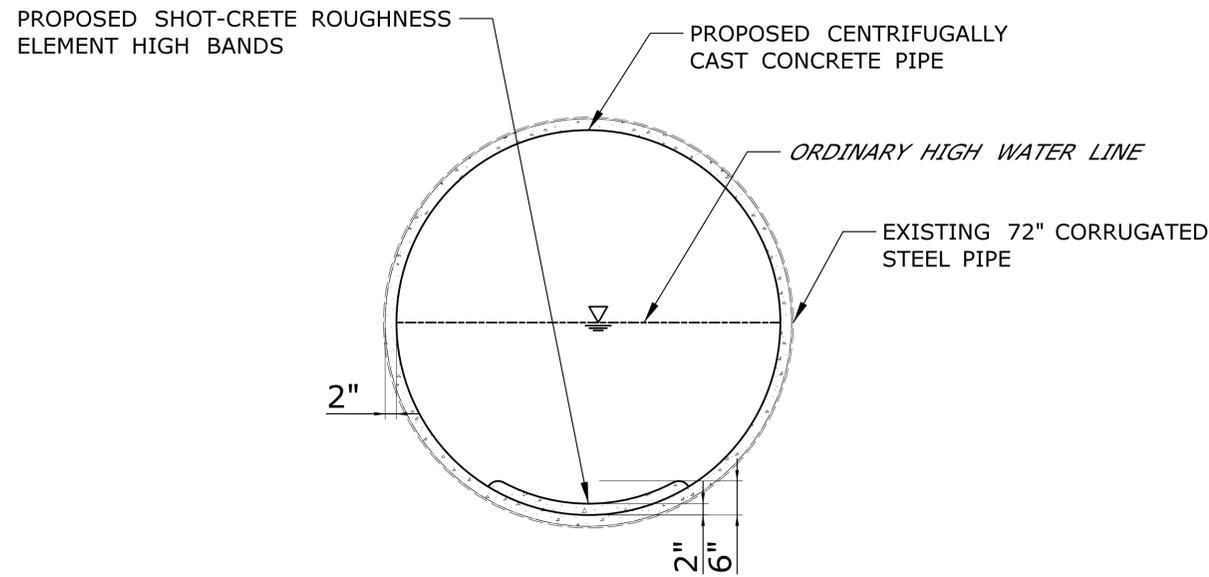


**CROSS SECTION**

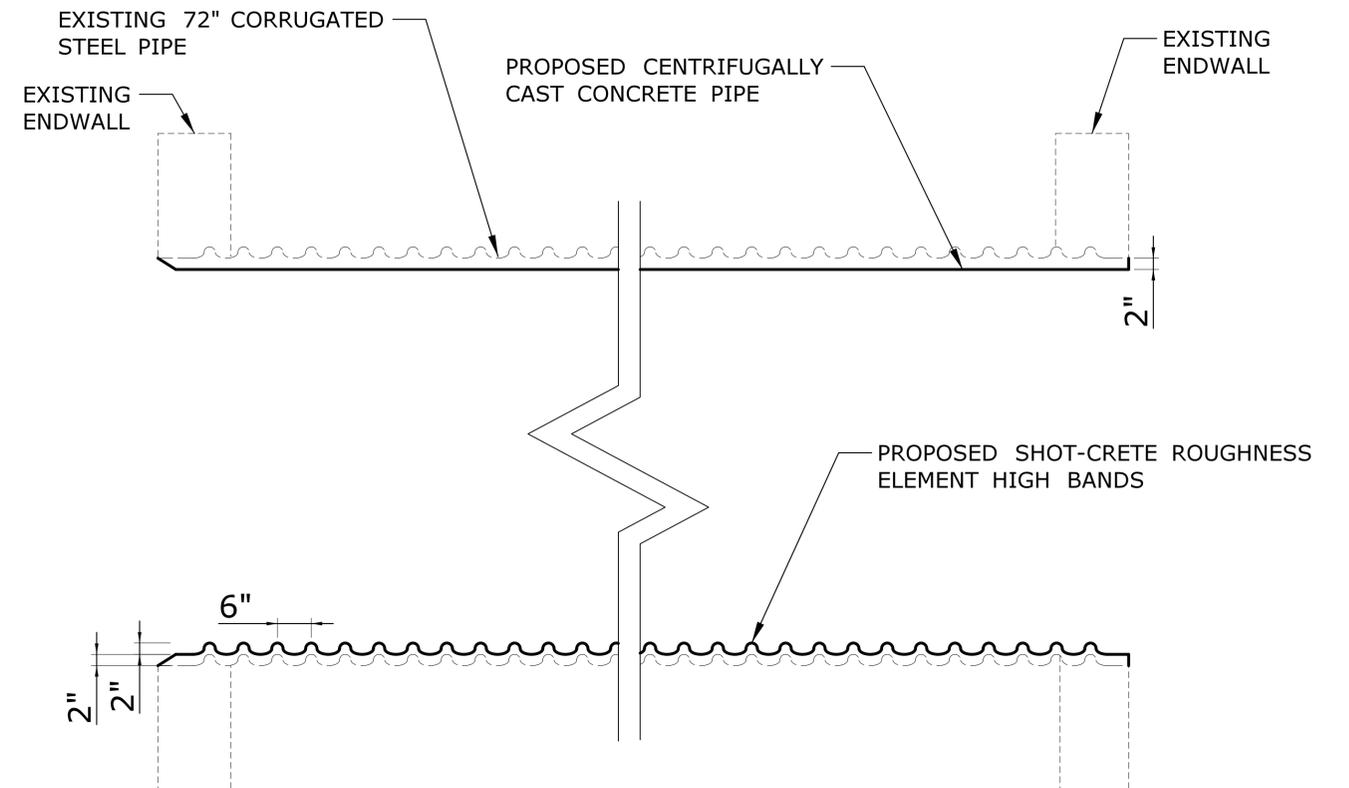

**PROFILE**

**SHOT-CRETE ROUGHNESS  
ELEMENT HIGH BANDS**

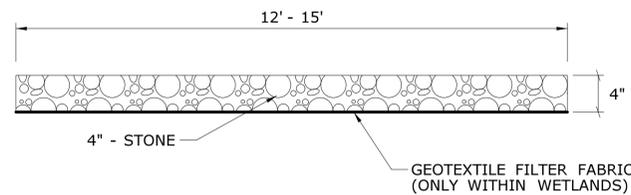

**HAUL ROAD  
(INLET AND OUTLET)**

**GENERAL NOTES**


FOR INSTALLATION WITHIN WETLANDS:

1. EXCAVATE APPROXIMATELY 12" OF SOIL OR FILL APPROXIMATELY 12" TO 24" OF SOIL, AS NECESSARY.
2. INSTALL GEOTEXTILE FILTER FABRIC.
3. INSTALL 4" OF STONE ON TOP OF GEOTEXTILE FILTER FABRIC.


FOR REMOVAL WITHIN WETLANDS:

1. REMOVE 4" OF STONE AND THE GEOTEXTILE FILTER FABRIC.
2. RESTORE WETLAND AREA TO ORIGINAL CONDITION, WHICH INCLUDES REGRADING, TOP SOIL, AND TURF ESTABLISHMENT.


REV.	DATE	REVISION DESCRIPTION	SHEET NO.	Plotted Date: 7/22/2015	DESIGNER/DRAFTER: <b>JMG/MCS</b>	<p><b>STATE OF CONNECTICUT DEPARTMENT OF TRANSPORTATION</b></p>	SIGNATURE/ BLOCK: <b>OFFICE OF ENGINEERING</b>	PROJECT TITLE: <b>LIST 21 CULVERT REHABILITATIONS I-95 OVER STRUCTURE NO. 06682 (SPINNING MILL BROOK)</b>	TOWN: <b>GUILFORD</b>	PROJECT NO. <b>59-163</b>
					CHECKED BY: <b>BKK</b>		APPROVED BY:	<b>ATTACHMENT G LINING DETAILS</b>	DRAWING NO. <b>PMT-09</b>	SHEET NO.
					SCALE AS NOTED	Filename: ...VHW_MSH_0059_0163_PMT-09.dgn				

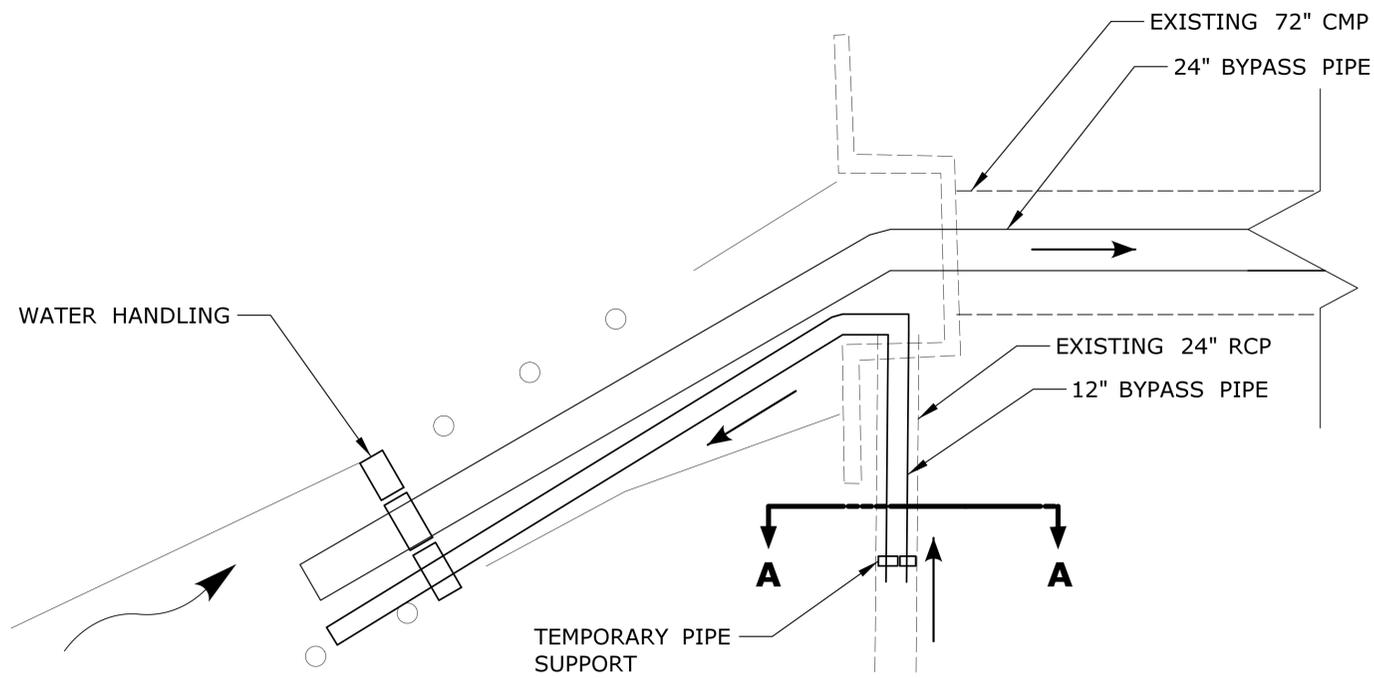


**INLET STRUCTURE  
No. 06682**

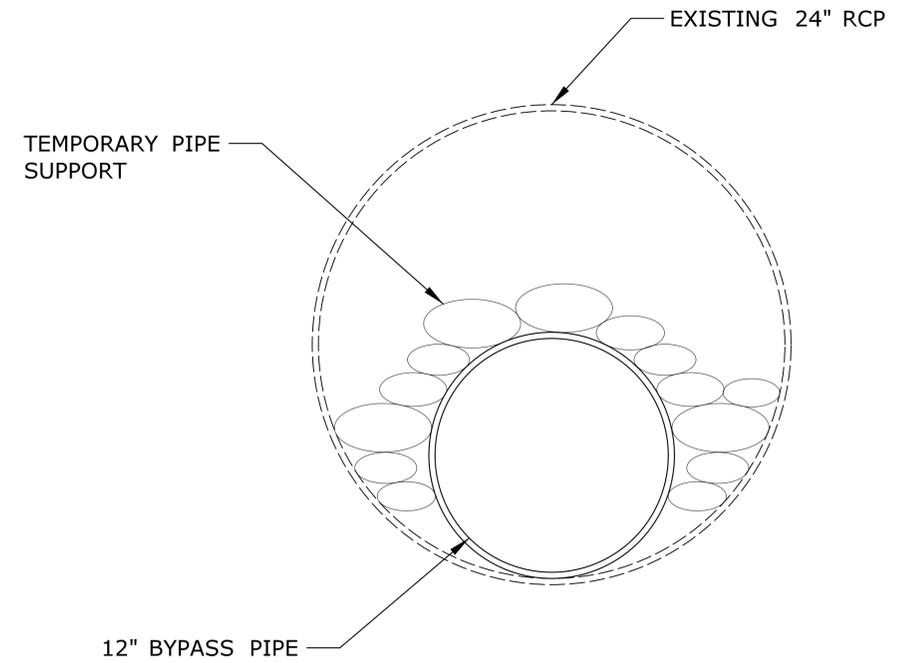

**SECTION A-A**

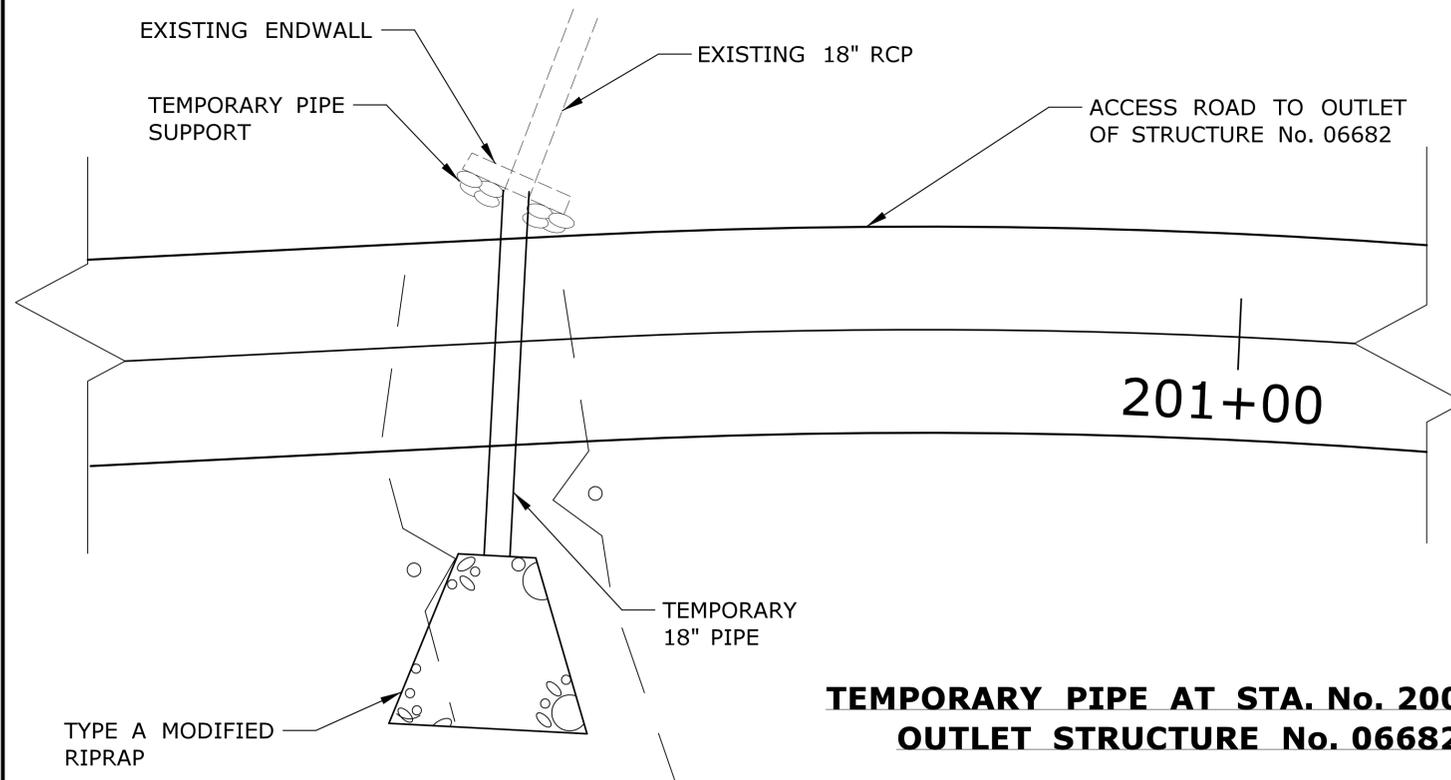

**TEMPORARY PIPE AT STA. No. 200+58  
OUTLET STRUCTURE No. 06682**

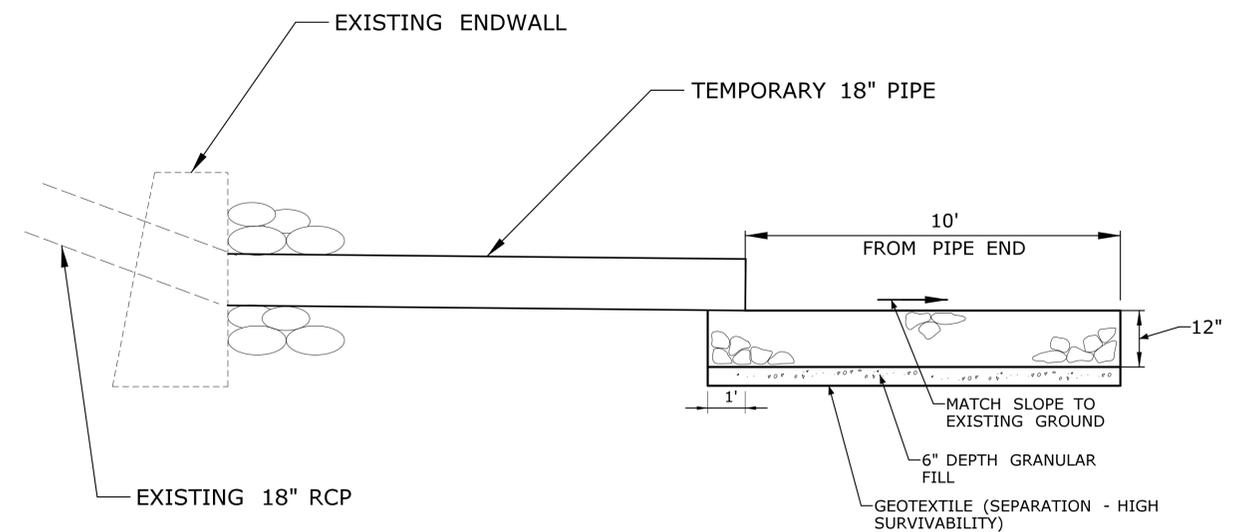

**GENERAL NOTES**

1. REMOVE TEMPORARY 18" PIPE AND ASSOCIATED RIPRAP AFTER LINING STRUCTURE No. 06682

REV.	DATE	REVISION DESCRIPTION	SHEET NO.
-	-	-	-
-	-	-	-
-	-	-	-
-	-	-	-
-	-	-	-
-	-	-	-
-	-	-	-

THE INFORMATION, INCLUDING ESTIMATED QUANTITIES OF WORK, SHOWN ON THESE SHEETS IS BASED ON LIMITED INVESTIGATIONS BY THE STATE AND IS IN NO WAY WARRANTED TO INDICATE THE CONDITIONS OF ACTUAL QUANTITIES OF WORK WHICH WILL BE REQUIRED.

DESIGNER/DRAFTER:  
**JMG/MCS**  
CHECKED BY:  
**BKK**  
SCALE AS NOTED



SIGNATURE/  
BLOCK:  
**OFFICE OF ENGINEERING**  
APPROVED BY:

PROJECT TITLE:  
**LIST 21 CULVERT REHABILITATIONS  
I-95 OVER STRUCTURE NO. 06682  
(SPINNING MILL BROOK)**

TOWN:  
**GUILFORD**  
DRAWING TITLE:  
**ATTACHMENT G  
TEMPORARY PIPES**

PROJECT NO.  
**59-163**  
DRAWING NO.  
**PMT-10**  
SHEET NO.

**DEPARTMENT OF ENERGY AND ENVIRONMENTAL PROTECTION PLAN REVISION BLOCK**


WETLAND SITE NO.	APPLICANT NAME	ORIGINAL SUBMISSION DATE	REVISION DATE	REVISION DESCRIPTION	REVISION NUMBER

**PLANT LIST**

ITEM NUMBER	KEY	BOTANICAL NAME	COMMON NAME	FAC STATUS	SIZE	QTY.	UNIT	COMMENTS
0949000			Wood Chip Mulch			100	S.Y.	
0949547	V.I.	Viburnum lentago	Nannyberry	FAC	3'-4' HT. B.B.	15	EA.	
0949766	Va.c.	Vaccinium corymbosum	Highbush Blueberry	FACW	3'-4' HT. B.B.	20	EA.	
0949325	L.b.	Lindera benzoin	Spicebush	FACW	2'-3' HT. B.B.	15	EA.	
0952051			Control & Removal of Invasive Vegetation			459	S.Y.	

**NOTES:**

1. ALL DISTURBED EXISTING WETLAND LIMITS SHALL BE RESTORED WITH "WETLAND GRASS ESTABLISHMENT" ON 6" (MIN.) TOP SOIL AS DIRECTED BY THE ENGINEER AT THE CULVERT INLET AND OUTLET.
2. ALL SLOPES ADJACENT TO THESE WETLAND AREAS SHALL BE RESTORED WITH "CONSERVATION SEEDING FOR SLOPES" ON 6" (MIN.) TOP SOIL AS DIRECTED BY THE ENGINEER AT THE CULVERT INLET AND OUTLET.
3. "CONTROL AND REMOVAL OF INVASIVE VEGETATION" SHALL BE NECESSARY ON ALL DISTURBED WETLAND AND NON WETLAND AT BOTH THE INLET AND OUTLET LOCATION OF STRUCTURE No. 06682.

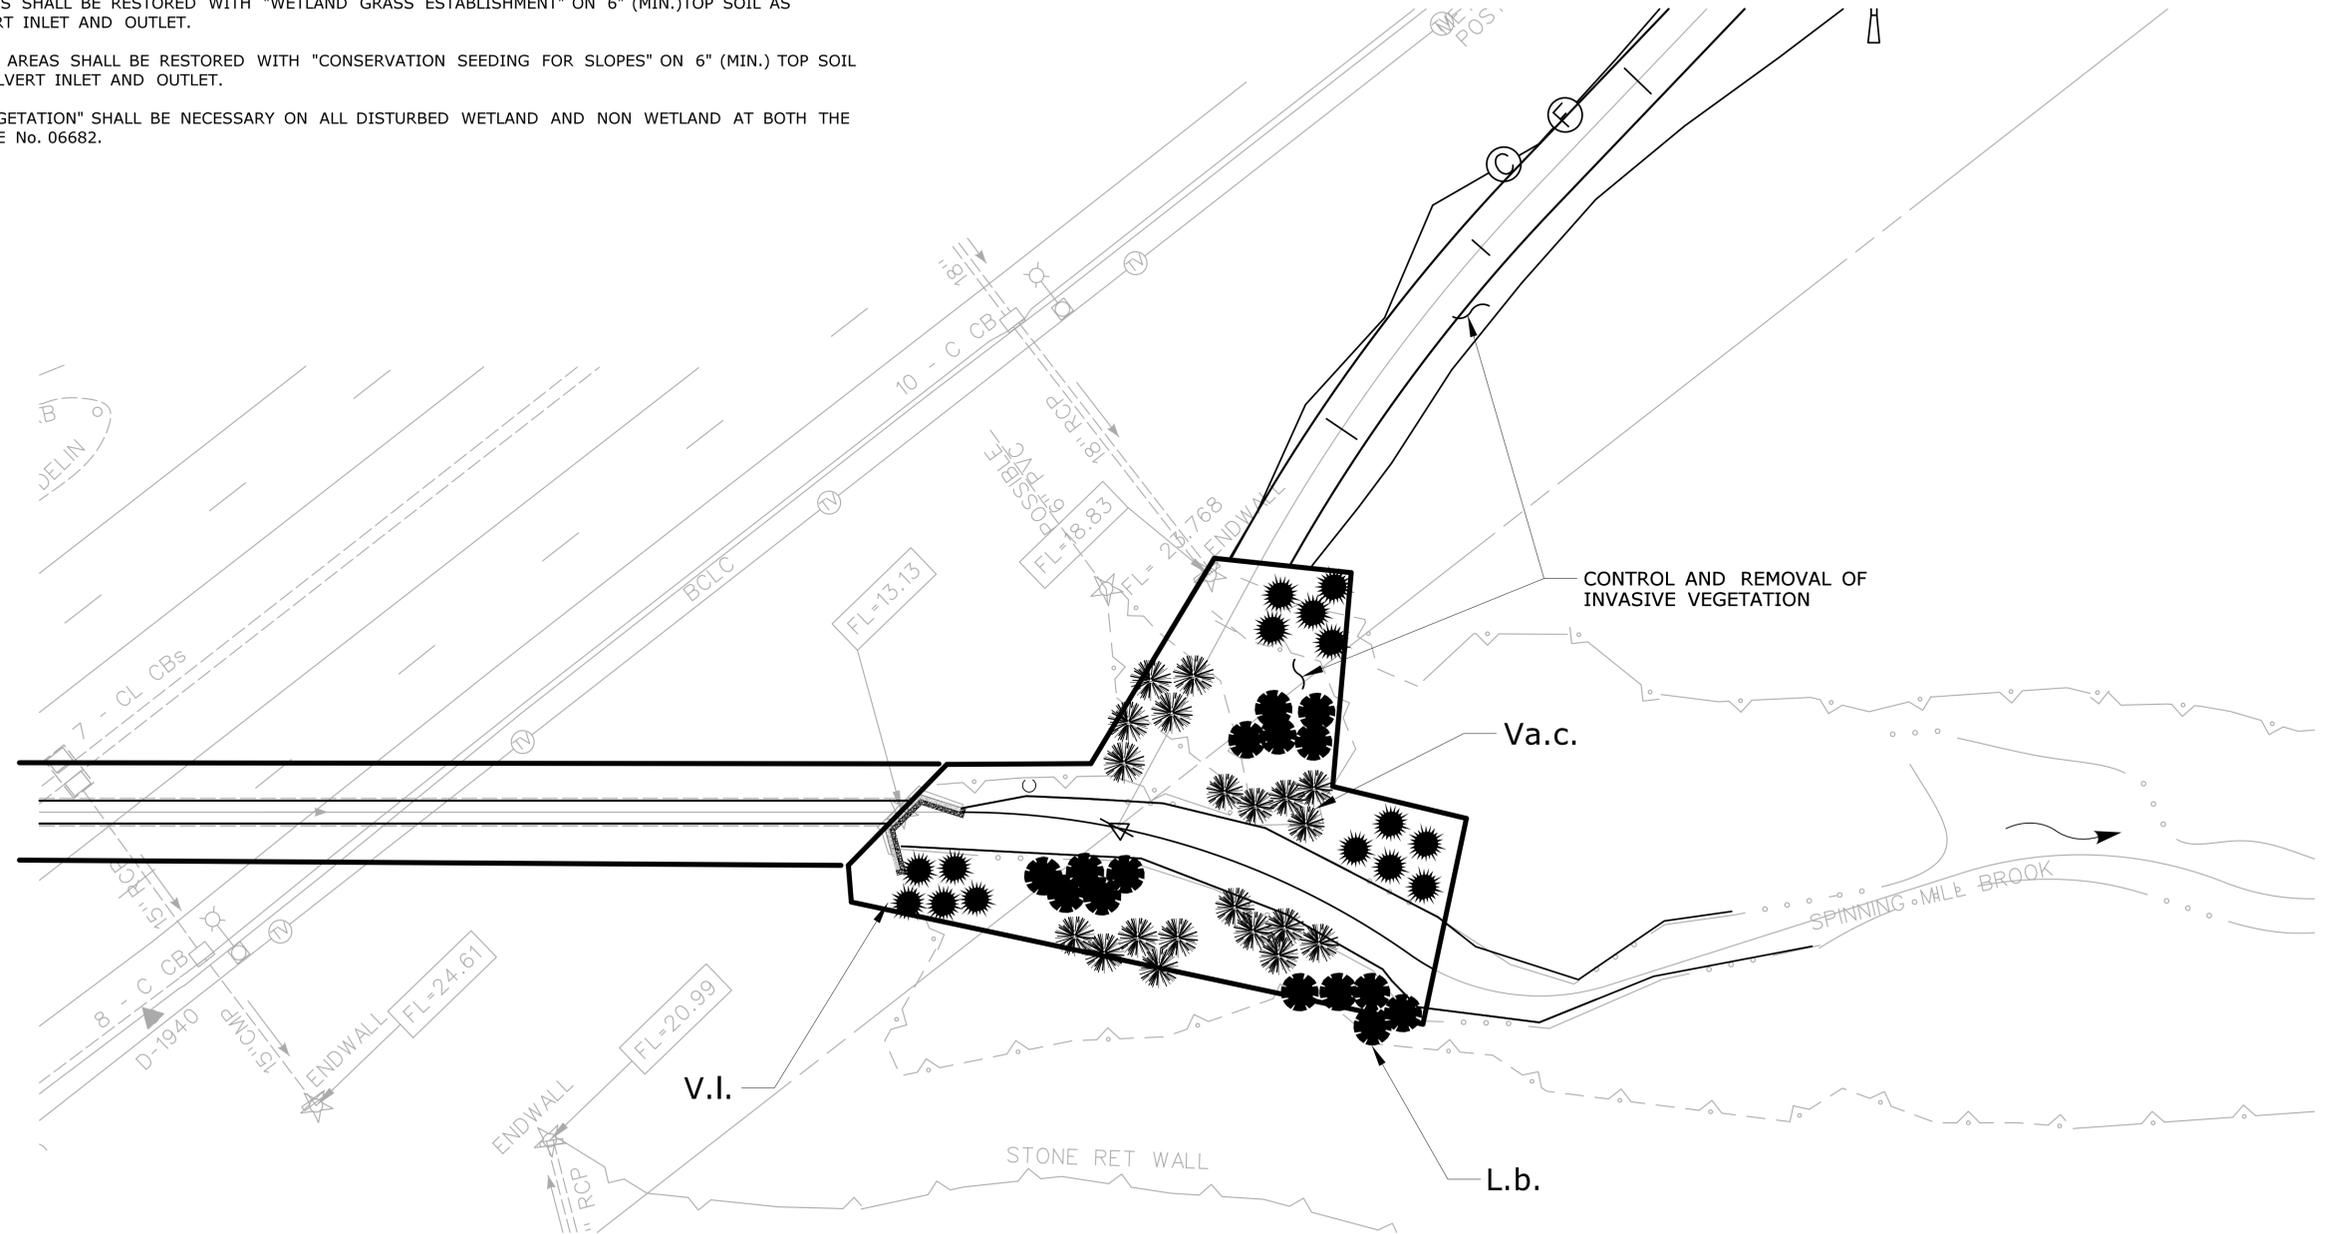

<table border="1"> <tr> <th>REV.</th> <th>DATE</th> <th>REVISION DESCRIPTION</th> <th>SHEET NO.</th> </tr> <tr> <td> </td> <td> </td> <td> </td> <td> </td> </tr> </table>	REV.	DATE	REVISION DESCRIPTION	SHEET NO.					THE INFORMATION, INCLUDING ESTIMATED QUANTITIES OF WORK SHOWN ON THESE SHEETS IS BASED ON LIMITED INVESTIGATIONS BY THE STATE AND IS IN NO WAY WARRANTED TO INDICATE THE CONDITIONS OF ACTUAL QUANTITIES OF WORK WHICH WILL BE REQUIRED. Plotted Date: 7/22/2015	DESIGNER/DRAFTER: <b>ATE</b> CHECKED BY: <b>BKK</b> SCALE IN FEET 0 20 40 SCALE 1"=20' STATE OF CONNECTICUT DEPARTMENT OF TRANSPORTATION FILENAME: ...VHW_MSH_0059_0163_PMT-11.dgn	SIGNATURE/BLOCK: <b>OFFICE OF ENGINEERING</b> APPROVED BY:                      DATE:	PROJECT TITLE: <b>LIST 21 CULVERT REHABILITATION I-95 OVER STRUCTURE NO. 06682 (SPINNING MILL BROOK)</b>	TOWN: <b>GUILFORD</b>	PROJECT NO. <b>59-163</b> DRAWING NO. <b>PMT-11</b> SHEET NO.
REV.	DATE	REVISION DESCRIPTION	SHEET NO.											

***ACOE – ATTACHMENT 2: STATE HISTORIC PRESERVATION  
OFFICE – HISTORIC PROPERTIES  
COORDINATION***

Applicant: State of Connecticut, Department of Transportation  
Project No.: 59-163  
Project Title: List 21 Culvert Rehabilitation – I-95 Over Spinning Mill Brook  
Structure No. 06682

---

---



# STATE OF CONNECTICUT

## DEPARTMENT OF TRANSPORTATION

2800 BERLIN TURNPIKE, P.O. BOX 317546  
NEWINGTON, CONNECTICUT 06131-7546



### Determination of Exemption for Historic Properties

---

**Author:** Mark McMillan **Date:** March 10, 2014

---

**Project:** State No.: 59-163  
F.A.P. No.: TBD  
Project Title: Rehabilitation of Bridge #06682  
Town: Guilford

---

**Category of Exemption:** Appendix B “Screened Undertakings...”

---

#### *Project Description*

The project uses federal and state funds to rehabilitate a culvert that conveys Spinner Brook beneath I-95 in Guilford. Recent inspections by the Connecticut Department of Transportation’s Bridge Safety and Evaluation Unit have determined the culvert to be in Serious condition due to corrosion of its liner and deterioration of one of its concrete headwall.

The Connecticut State Historic Preservation Office (CTSHPO) reviewed the project in 2008 and determined that the culvert was not eligible for the National Register of Historic Places and that the proposed undertaking would have no effect on archaeological, historical or architectural resources<sup>1</sup>. This position was reiterated by CTSHPO when this culvert was reviewed as part of a larger project in 2011.<sup>2</sup>

#### *Technical Review of Project*

Structure #06682 was constructed in 1958. It is composed of a six-foot diameter asphalt-coated corrugated metal pipe (ACCOMP) situated beneath approximately 20 feet of road ballast. The structure features simple reinforced concrete headwalls at its inlet and outlet (Images 1 & 2). The proposed undertaking will rehabilitate the culvert by installing a layer of concrete over the existing liner of the culvert. In addition, the headwall at the inlet will be patched and repaired and the outlet headwall will be replaced in kind.

---

<sup>1</sup> Karen Senich (CTSHPO) letter to Joseph Cancelliere (CTDOT), dated May 7, 2008.

<sup>2</sup> David Bahlman (CTSPO) letter to Mark Alexander (CTDOT), dated April 20, 2011.

Culvert #06682 is situated on the I-95 corridor and is surrounded by Charlton Chatfield Complex and Ridgebury, Leicester and Whiteman Soils, all over which are described as “Very Rocky” or “Very Stony”. Predictive models classify these types of sediments as variable archaeological sensitivity. There are factors, such as rockiness of the soils and the disturbance that would have been caused during the construction of I-95 that reduce the likelihood of any significant intact archaeological resources within the area of potential effect. Other developments, such as the Sound Medical Center constructed 100 feet southwest of the culvert and the gravel mining operation located 300 feet east further reduce the sensitivity of this area. As such, there is limited potential for affecting intact, National Register-eligible cultural resources.

*Determination*

According to the CTDOT Bridge Inventory and previous determinations by CTSHPO, Bridge #06682 is not eligible for the National Register of Historic Places. It is an element of I-95 and the proposed work can be categorized as “Interstate Related Projects”, and/or “Bridge/Culvert Related Projects” which are exempt from Section 106 review under Appendix B “*Screened Undertakings Not Requiring Connecticut CTSHPO Review*” of the Section 106 Programmatic Agreement.<sup>3</sup>

This exemption determination is consistent with CTSHPO’s previous determinations of No Effect on Historic Properties for this project. No further consultation with the SHPO is necessary. A copy of this finding will be included in the quarterly report of Minor Transportation Projects that is submitted to the SHPO.



---

Mark McMillan  
National Register Specialist  
Office of Environmental Planning  
Connecticut Department of Transportation

---

<sup>3</sup> “Programmatic Agreement amount the Federal Highway Administration, the Connecticut Department of Transportation, the Connecticut State Historic Preservation Office, and the Advisory Council on Historic Preservation Regarding Implementation of Minor Transportation Projects”, signed October 24, 2012.



**Image 1: Inlet headwall of Bridge #06682.**



**Image 2: Outlet (southern) headwall of Bridge #06682. Not the spalled concrete on the left near the waterline (red arrow).**


Detail of 2010 Aerial Photography



**Office of Environmental Planning  
Environmental Review - Historical and  
Archaeological Resources**

This product was created using TeleAtlas information  
©1984-2009 Tele Atlas, Rel. 6/2009.




Detail of 1852 Whiteford Map of New Haven County

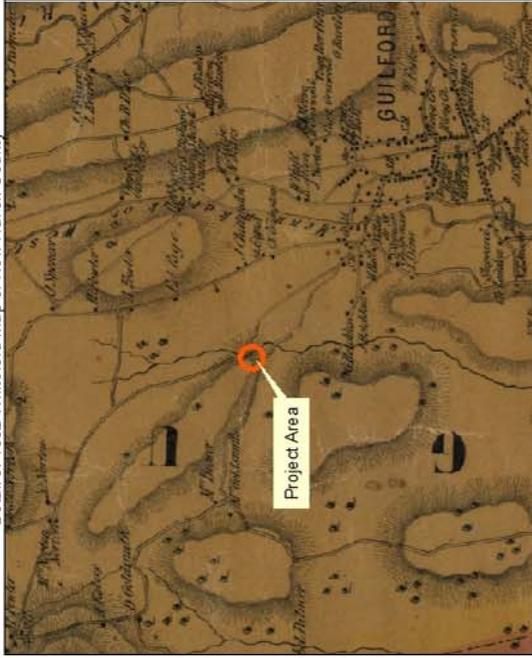

Detail of 1811 Warren Map of Connecticut with 1930 Griswold Overlay



State Project No. 06682  
F.I.D.#: TBD  
Rehabilitation of Bridge #06682  
I-95 over Spinning Mill Brook  
Guilford

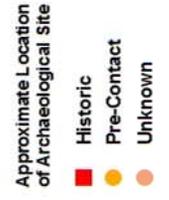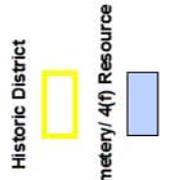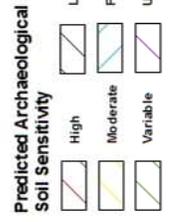

March 4, 2014

Detail of USGS Topo Quad Map



## Kim, Byong K

---

**From:** michelle.herrell@dot.gov  
**Sent:** Monday, April 07, 2014 3:58 PM  
**To:** McMillan, Mark J.  
**Cc:** Eloise.Powell@dot.gov  
**Subject:** No Tribal Consultation Required FAPN TBD/SPN 59-163, Rehabilitation of Bridge #06682, Guilford

Hi Mark,

I have carefully reviewed the CTDOT's proposed project which involves the rehabilitation of Bridge #06682 (culvert), which conveys Spinner Brook underneath I-95 in Guilford. Recent inspections by CTDOT have found that the culvert is in serious condition due to the corrosion of its metal liner and deterioration of one of its concrete headwalls. CTDOT proposes to rehabilitate the culvert by installing a layer of concrete over the existing liner of the culvert, patch the headwall at the inlet, and replace the outer headwall.

As noted in your March 10, 2014 letter, the project is located in soils that were previously disturbed during the construction of I-95 that are rocky in nature, limiting the possibility of finding intact NRHP-eligible resources. The project meets the criteria of a "Screened Undertakings Not Requiring Connecticut SHPO Review" found in Appendix B of the Section 106 Programmatic Agreement.

As per the THPO Section 106 Agreements with FHWA-CT Division, dated January 4, 2012 and May 14, 2013, this project would generally fall within the category of "resurfacing or repair of existing ramps within the previously disturbed right-of-way", with no historic properties affected.

With this email, and taking all these items into consideration, the FHWA-CT Division has determined that tribal consultation would not be required for this project. Should any changes be made to the scope of work for this project that would involve additional ground disturbance beyond what is currently proposed, tribal consultation would have to be reconsidered.

Michelle Herrell  
Environmental Protection Specialist  
Federal Highway Administration | Connecticut Division Office  
628-2 Hebron Avenue, Suite 303 | Glastonbury, CT 06033  
P: (860) 494-7577 | F: (860) 659-6724  
[michelle.herrell@dot.gov](mailto:michelle.herrell@dot.gov)

***ACOE – ATTACHMENT 3: DEEP – INLAND FISHERIES  
DIVISION COORDINATION***

Applicant: State of Connecticut, Department of Transportation  
Project No.: 59-163  
Project Title: List 21 Culvert Rehabilitation – I-95 Over Spinning Mill Brook  
Structure No. 06682

---

---

**CTDEP INLAND FISHERIES DIVISION COORDINATION TRANSMITTAL MEMORANDUM**

**DOT Project #:** \_\_\_\_\_ **Town:** \_\_\_\_\_ **Bridge #:** \_\_\_\_\_  
**Waterway:** \_\_\_\_\_ **Drainage Basin Name & Number:** \_\_\_\_\_  
**Project Description / Scope of work:** \_\_\_\_\_

***Initial Coordination***

**The following information is provided as required:**

Plan /submittal date : \_\_\_\_\_

- \_\_\_ Legible location map with project site clearly marked
- \_\_\_ Description of scope of work and if developed, pertinent 1/2 scale plans as deemed relevant.
- \_\_\_ Area photographs

**To be completed by CTDEP Inland Fisheries Division and returned to DOT Environmental Planning Division**

- \_\_\_ Affect of proposal on our program interests is negligible. No further review is warranted.
- \_\_\_ Additional information is required, a list of requested information is attached.
- \_\_\_ Comments and recommendations are attached.

\_\_\_\_ Initials

\_\_\_\_ Date

***Structure Type Agreement***

**The following information is provided as required:**

- \_\_\_ Copies of previous correspondence from Fisheries Division
- \_\_\_ If previous recommendations cannot be incorporated, provide narrative explaining why.
- \_\_\_ 1/2 scale plans of pertinent plan sheets including plan view, elevation view, profile and details as deemed relevant.

**To be completed by CTDEP Inland Fisheries Division and returned to DOT Environmental Planning Division**

- \_\_\_ DEP Fisheries agrees to the structure type presented in the plans.
- \_\_\_ Comments and recommendations are attached.

\_\_\_\_ Initials

\_\_\_\_ Date

***Final Fisheries Sign-Off***

**DEPARTMENT OF ENERGY AND ENVIRONMENTAL PROTECTION PLAN REVISION BLOCK**


WETLAND SITE NO.	APPLICANT NAME	ORIGINAL SUBMISSION DATE	REVISION DATE	REVISION DESCRIPTION	REVISION NUMBER

WETLAND SITE NO.	AREA OF WETLAND IMPACT							
	TEMPORARY AREA (SF)	TEMPORARY AREA (Acres)	TEMPORARY AREA (OHW IMPACT) (SF)	TEMPORARY AREA (OHW IMPACT) (Acres)	PERMANENT AREA (SF)	PERMANENT AREA (Acres)	PERMANENT AREA (OHW IMPACT) (SF)	PERMANENT AREA (OHW IMPACT) (Acres)
1 (Inlet)	511	0.012	253	0.006	0	0.000	0	0.000
2 (culvert)	0	0.000	0	0.000	2,139	0.049	2,139	0.049
3 (outlet)	5,256	0.121	1,646	0.038	53	0.001	0	0.000
<b>Total</b>	<b>5,767</b>	<b>0.133</b>	<b>1,899</b>	<b>0.044</b>	<b>2,192</b>	<b>0.050</b>	<b>2,139</b>	<b>0.049</b>

**GENERAL NOTES:**


THE CONTRACTOR SHALL NOT DISTURB ANY REGULATED AREA OUTSIDE OF THE LIMITS OF THE NUMBERED WETLAND SITES SHOWN IN THE PLANS.

- 100YR — FEMA 100 YEAR FLOODPLAIN
- ▨ TEMPORARY WETLAND AREA IMPACTS
- ▨ ORDINARY HIGH WATER AREA IMPACTS
- PERMANENT WETLAND AREA IMPACTS

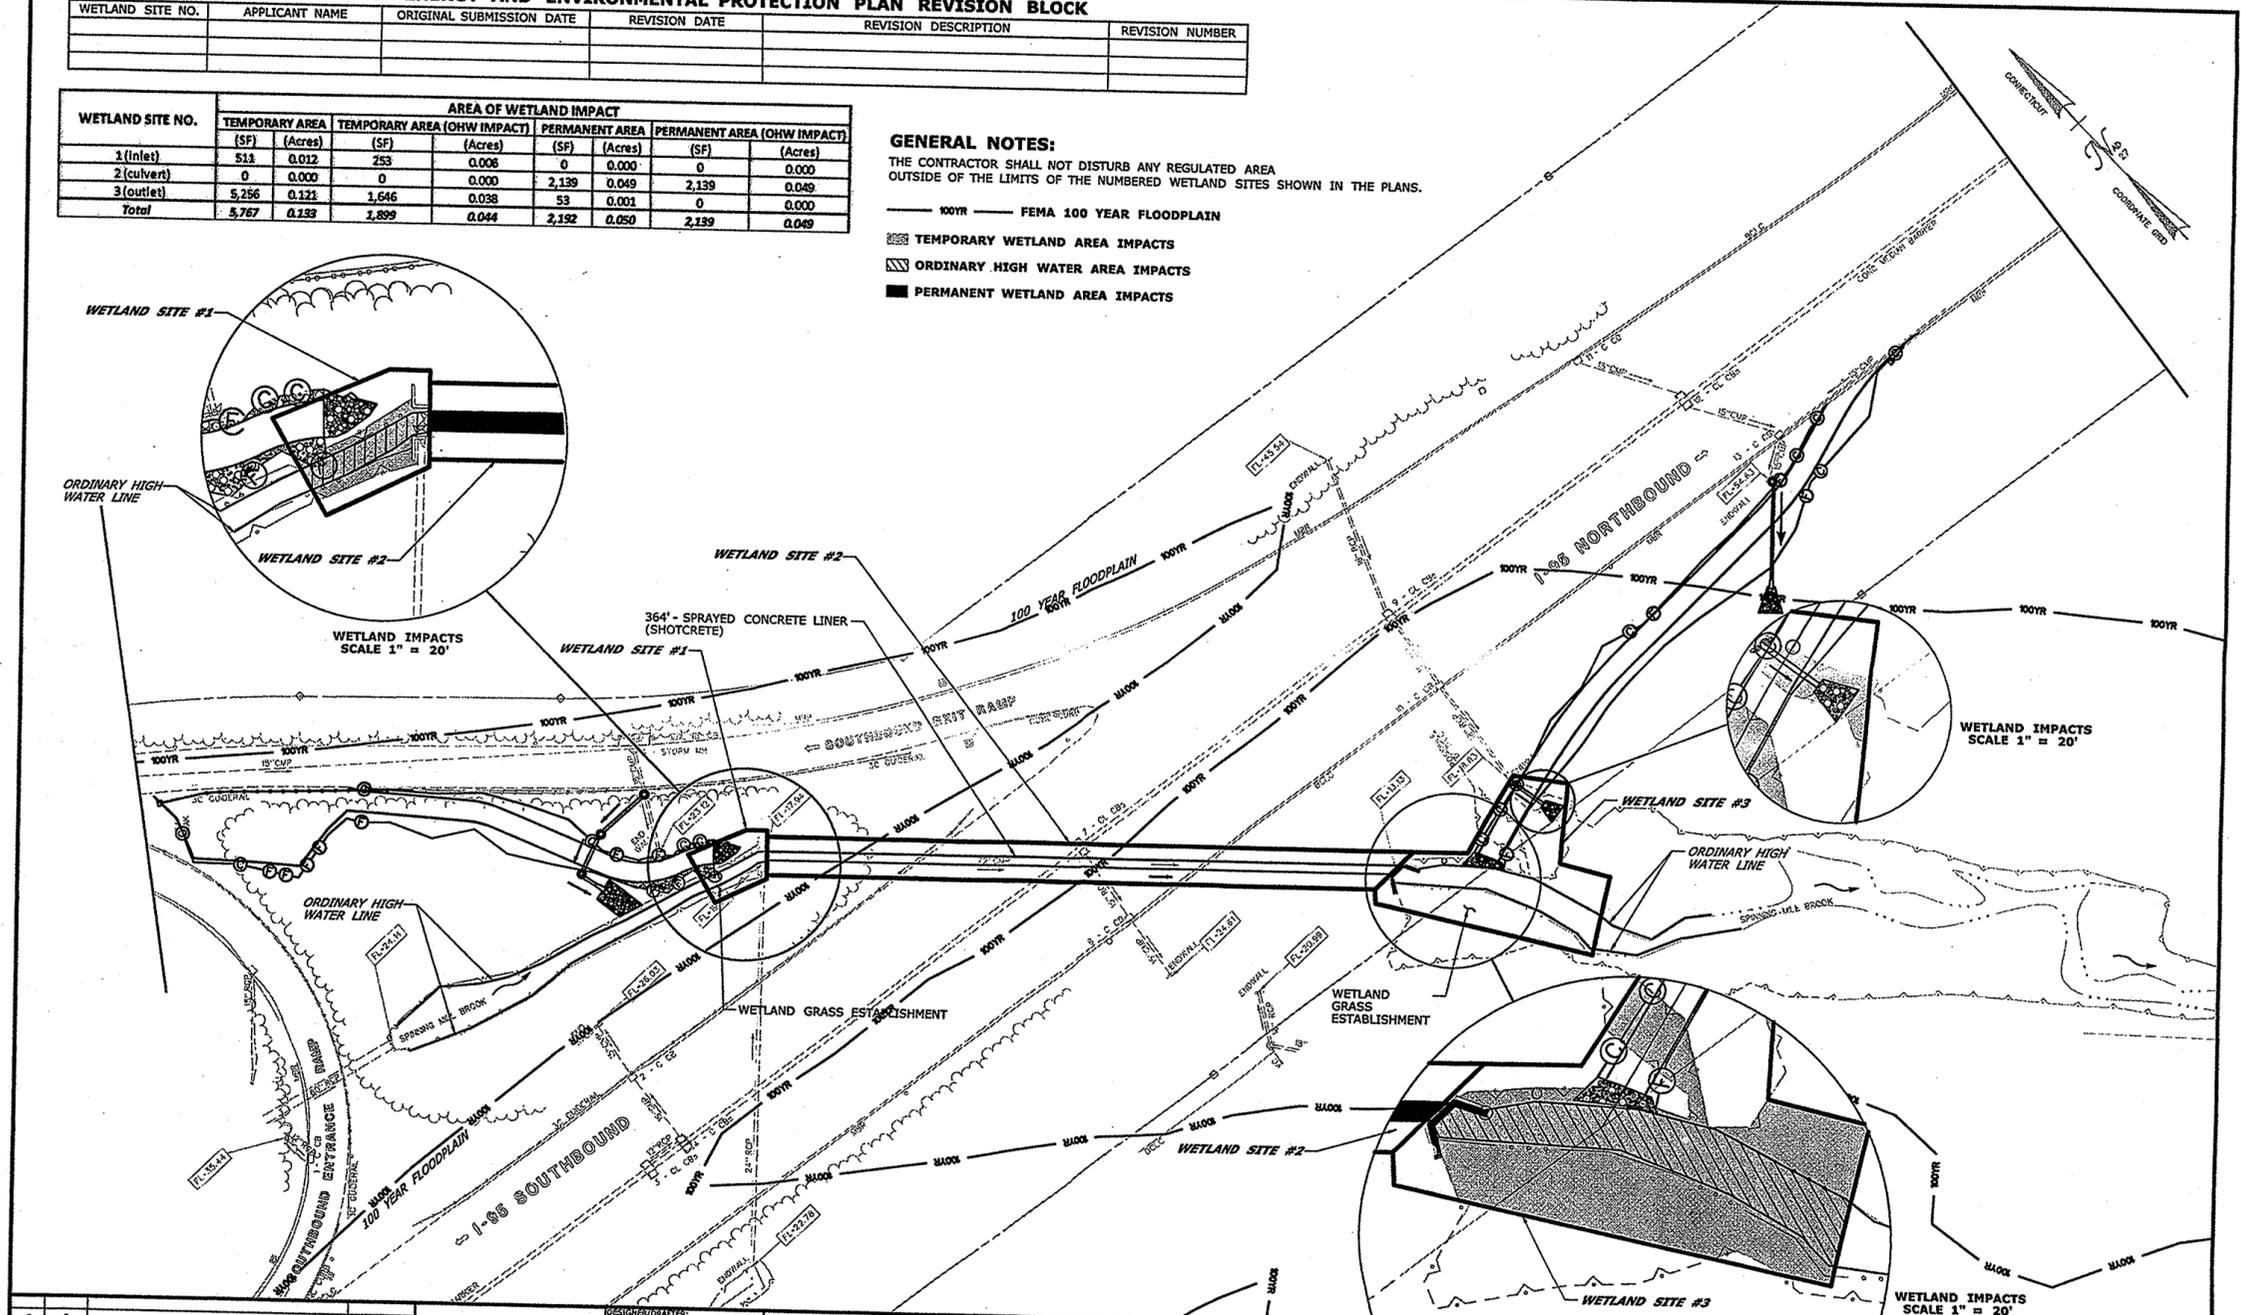

THE INFORMATION, INCLUDING ESTIMATED QUANTITIES OF WORK SHOWN ON THESE SHEETS IS BASED ON LIMITED INVESTIGATIONS BY THE STATE AND IS IN NO WAY WARRANTED TO INDICATE THE CONDITIONS OF ACTUAL QUANTITIES OF WORK WHICH WILL BE REQUIRED. PLOTTED DATE: 7/23/2015	DESIGNED BY: MCS CHECKED BY: BKK SCALE IN FEET: 1"=40' SCALE: 1"=40'	STATE OF CONNECTICUT DEPARTMENT OF TRANSPORTATION FILENAME: ...UHV_MSH_2059_0163_PMT-03.dgn	SIGNATURE BLOCK: OFFICE OF ENGINEERING APPROVED BY: DATE:	PROJECT TITLE: <b>LIST 21 CULVERT REHABILITATION I-95 OVER STRUCTURE NO. 06682 (SPINNING MILL BROOK)</b>	TOWN: <b>GUILFORD</b>	PROJECT NO.: 59-163 DRAWING NO.: PMT-03 SHEET NO.:
REV. DATE: REVISION DESCRIPTION: SHEET NO.:	DRAWING TITLE: <b>ATTACHMENT G PERMIT PLAN</b>					

*B. D. Murphy 7/24/2015*

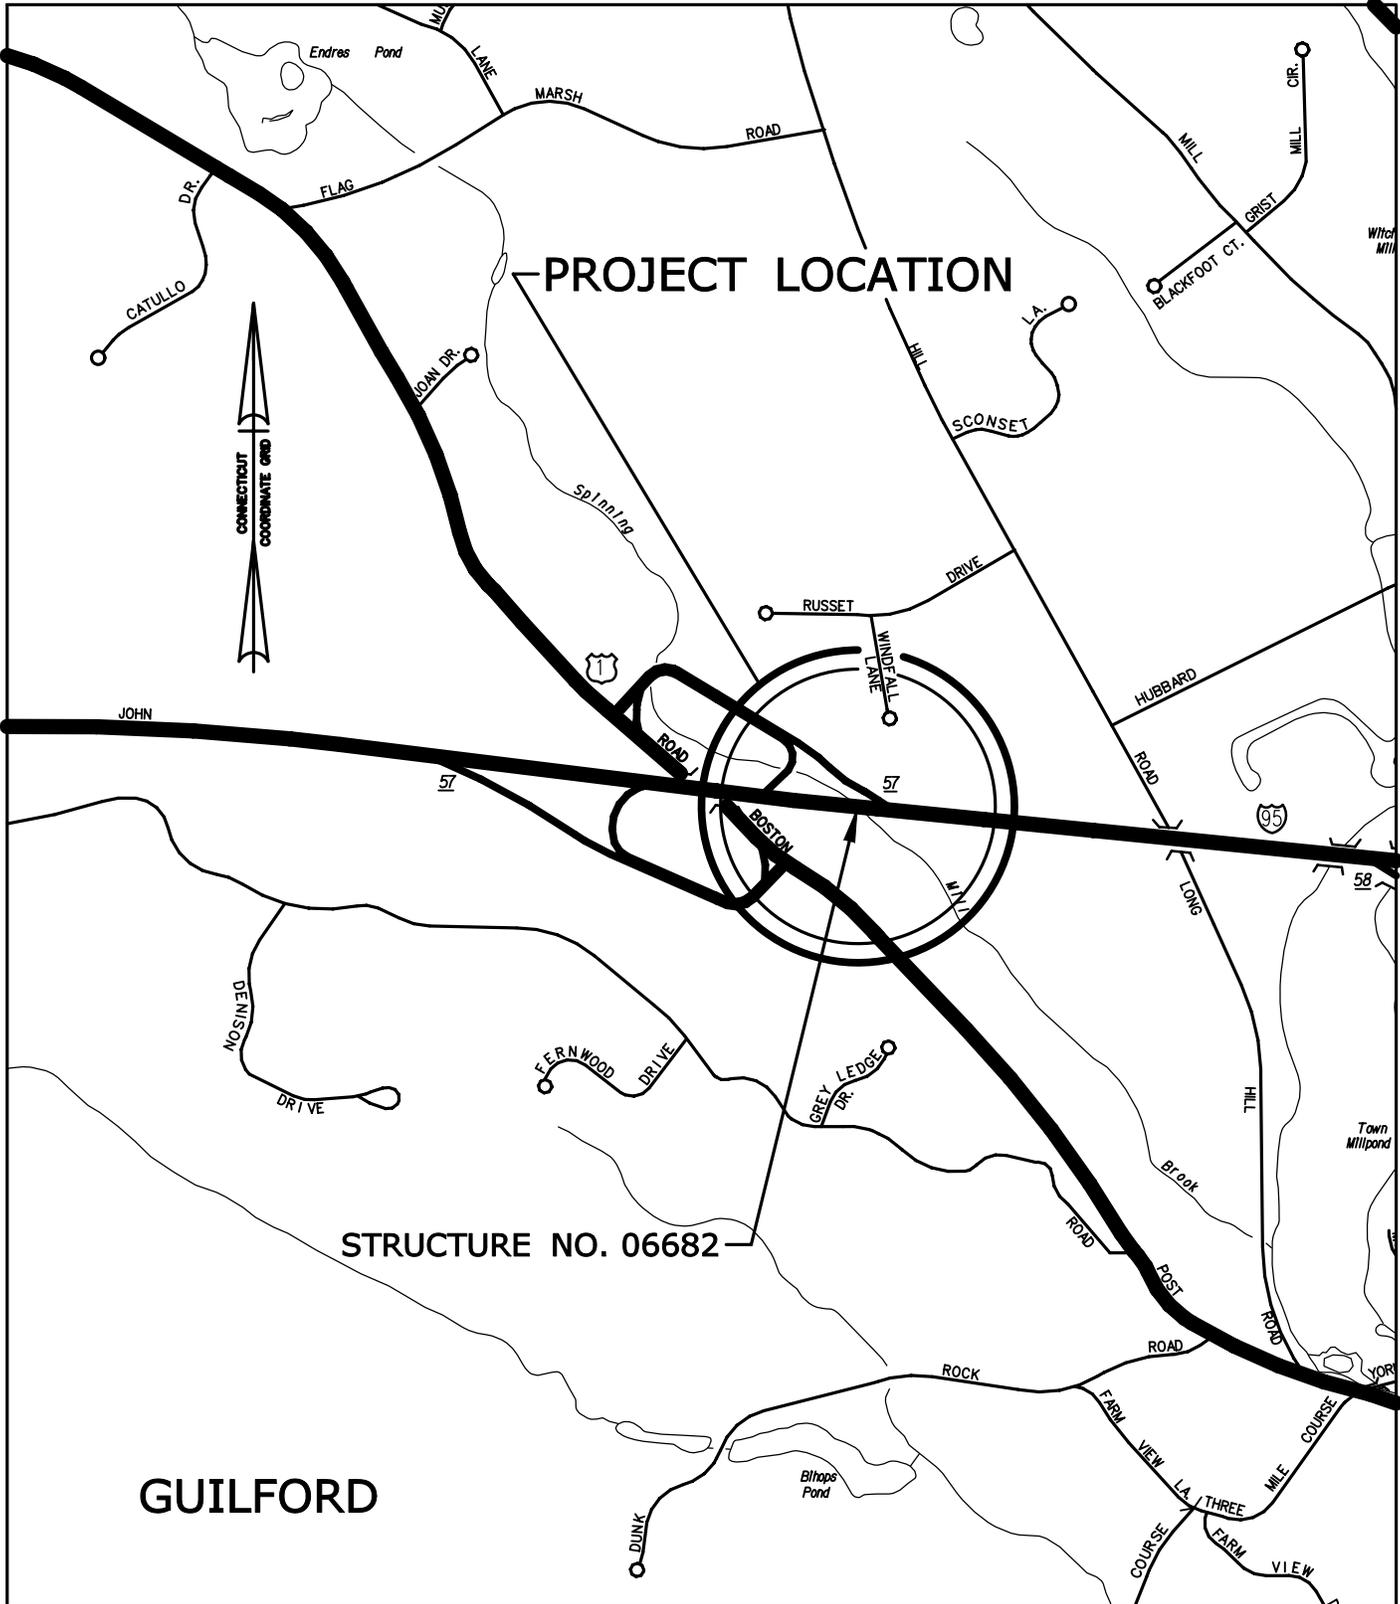

**PROJECT LOCATION**

STRUCTURE NO. 06682

**GUILFORD**

SCALE IN FEET



STATE PROJECT NO.:  
**170-2875**  
 CITY/TOWN:  
**GUILFORD**



**STATE OF CONNECTICUT**  
 DEPARTMENT OF TRANSPORTATION



DATE:



STATE OF CONNECTICUT
DEPARTMENT OF ENVIRONMENTAL PROTECTION



June 19, 2008

FROM THE DESK OF JOSEPH C. CANCELLIERE
JUN 23 2008
F.Y.I. PLS. DO PLS. SEE ME
J. HAGERT
B. REED

Mr. Joseph C. Cancelliere
CT Department of Transportation
2800 Berlin Turnpike, PO Box 317456
Newington, CT 06131-7546

Dear Mr. Cancelliere;

I have completed pre-application permit reviews for the Department of Transportation State Bridge Program, per your information request dated April 11, 2008. Enclosed are comments relative to 9 projects that are under my purview in Eastern Connecticut.

Bunker Hill Brook, Killingworth
CT Route 148, Bridge#06739/Basin: 5106

Bunker Hill Brook is expected to support a coldwater fish community comprised of native brook trout. This culvert appears to be passable for the resident fish community during most flow conditions however it is most likely impassable during low flows due to shallow water conditions. Brook gradient is relatively steep above and below the culvert and comprised of boulder/bedrock step pools. The deep outlet pool provides important fish cover/holding habitat.

Any culvert rehabilitation/replacement project at this location should provide for fish passage. To achieve fish passage in the area and restore instream channel function, the preferred alternative would be replacement of the single culvert with a single precast arch structure without a floor. It is important that culvert design and construction activities do not impact the deep pool habitat at the outlet.

As a best management practice, it is recommended that any unconfined instream work within Bunker Hill Brook should be restricted to the period from June 1 to September 30, inclusive.

Tributary to Pond Meadow Brook, Killingworth
CT Route 148, Bridge#06740/Basin: 5105

No fish population survey data is available for this watercourse. This brook is expected to support a warmwater fish community. Fish species most likely expected to inhabit this section of stream would be chain pickerel, sunfish species and golden shiner.

The existing elliptical corrugated metal pipe has been installed at a low gradient slope. Water depth averaged approximately 1 ft. within the culvert the day of the field review. The culvert currently provides for upstream fish passage. Since the elevation of the existing culvert provides for upstream fish passage, any culvert at this location can be installed at a similar elevation.



As a best management practice, it is recommended that any unconfined instream work within the Unnamed Tributary to Pond Meadow Brook should be restricted to the period from June 1 to September 30, inclusive.

### **Great Brook, Chester**

#### **CT Route 82 and Ramp, Bridge#06665/Basin: 4017**

This section of Great Brook is expected to support a warmwater fish community given its location between Deep Hollow Reservoir and a small impoundment located immediately upstream of the culvert. Sunfish species and largemouth bass would be common. Great Brook does support fluvial dependent fish species that includes white sucker, fallfish and blacknose dace. This impoundment is created by a grade control structure (small concrete dam) located immediately upstream of the culvert inlet that is part of the culvert infrastructure. As would be expected, this structure blocks all upstream fish passage. In addition, the culvert outlet is slightly perched which seasonally impedes upstream fish passage regardless of the presence of the concrete dam.

Any culvert replacement project at this location should provide for upstream fish passage. Per our stream crossing guidelines, the invert of a round culvert less than 10 feet in diameter should be set 1 to 2 feet below the existing streambed elevation. This will provide for fish passage as well as assist in the accumulation of natural streambed materials. The dam should also be removed.

If the existing culvert were to remain in place, one design option to provide for fish passage at the outlet would be to create a backwater into the culvert by raising the elevation of the culvert outlet pool. In addition, the dam should also be removed.

As a best management practice, it is recommended that any unconfined instream work within Great Brook should be restricted to the period from June 1 to September 30, inclusive.

### **Turkey Hill Brook, Haddam**

#### **CT Route 9, Bridge#06683/Basin: 4015**

Bunker Hill Brook supports a coldwater fish community comprised of native brook trout and blacknose dace. This round corrugated metal culvert was installed at a flat gradient and appears to be passable for the resident fish community during most flow conditions. The day of the field review water depth at the outlet was 8 inches deep and 3 inches deep at the inlet. The stream immediately above the inlet was channelized due to prior highway construction.

Since the elevation of the existing culvert provides for upstream fish passage, any culvert rehabilitation/replacement project at this location can be installed at a similar elevation or lower. There is a buildup of sediment at the inlet channel. Efforts should be made to improve flow conveyance by removing this sediment and enhancing the grade of the stream bottom at the inlet to create a more gradual stream channel/culvert grade transition.

As a best management practice, it is recommended that any unconfined instream work within Turkey Hill Brook should be restricted to the period from June 1 to September 30, inclusive.

**Pole Bridge Brook, Haddam**  
**CT Route 9, Bridge#06728/Basin: 4015**

No fish population survey data is available for this watercourse. Pole Bridge Brook, a tributary of Mill Brook would be expected to support fluvial dependent fish such as blacknose dace and Mill Brook supports a known native brook trout population. The culvert outlet is perched above the streambed (greater than 12 inches) and blocks upstream fish passage. There is a significant buildup of iron bacteria at the outlet that creates flocculants attached to streambed substrates. Iron bacteria growth extends in a downstream distance for a few hundred feet in distance. This growth is most likely due to culvert rusting.

Any culvert rehabilitation/replacement project at this location should provide for upstream fish passage conditions. Upstream fish passage can be achieved through a complete culvert replacement. Per our stream crossing guidelines, the invert of a round culvert less than 10 feet in diameter should be set 1 to 2 feet below the existing streambed elevation. This will provide for fish passage as well as assist in the accumulation of natural streambed materials.

As a best management practice, it is recommended that any unconfined instream work within Pole Bridge Brook should be restricted to the period from June 1 to September 30, inclusive.

**Beaver Meadow Brook, Haddam**  
**CT Route 9 Northbound and Ramp, Bridge#06734/Basin: 4015**

Beaver Meadow Brook supports a coldwater fish community comprised of native brook trout. Fish can pass through the culvert outlet, however a barrier to upstream passage is present at this culvert's inlet due to the presence of large boulders, which control the channel grade of the small section of upstream open channel (approx. 40 feet) between the northbound and southbound lanes of Route 9. The southbound lane culvert is passable.

Any culvert rehabilitation/replacement project at this location should provide for upstream fish passage. Upstream fish passage can be best achieved through a complete culvert replacement. More than likely the section of open channel will have to be re-graded and restored to provide a more gradual stream grade between the northbound culvert inlet and southbound culvert outlet. Per our stream crossing guidelines, the invert of a round culvert less than 10 feet in diameter should be set 1 to 2 feet below the existing streambed elevation. This will provide for fish passage as well as assist in the accumulation of natural streambed materials.

As a best management practice, it is recommended that any unconfined instream work within Beaver Meadow Brook should be restricted to the period from June 1 to September 30, inclusive.

**Spinning Mill Brook, Guilford**

**US Route I-95, Bridge#06682/Basin: 5110**

Spinning Mill Brook is expected to support a warmwater fish community that includes some fluvial dependent species such as blacknose dace and white sucker. Fish species most likely expected to inhabit this section of stream would be chain pickerel, sunfish species, golden shiner and tessellated darter.

The existing round corrugated metal pipe has been installed at a low gradient slope. Water depth averaged approximately 1 ft. within the culvert the day of the field review at the outlet pool. This culvert currently provides for upstream fish passage; however, fish passage is blocked immediately upstream at the culvert, which conveys the brook underneath the southbound entrance ramp. This culvert is perched approximately 2 feet above the culvert outlet pool.

Since the elevation of the existing culvert provides for upstream fish passage, any culvert rehabilitation/replacement project at this location can be installed at a similar elevation. As a best management practice, it is recommended that any unconfined instream work within Spinning Mill Brook should be restricted to the period from June 1 to September 30, inclusive.

**Unnamed Tributary to Bible Rock Brook, Middletown**

**CT Route 410, Bridge#06726/Basin: 4014**

Upstream fish passage is not required at this location since this watercourse does not support a fish population.


**Unnamed Tributary to Bible Rock Brook, Middletown**

**CT Route 410, Bridge#06727/Basin: 4014**

Upstream fish passage is not required at this location since this watercourse does not support a fish population.

This office pursuant to the DEP regulatory permit review process may provide more detailed comments. If you have any questions concerning these comments, feel free to call me at 860-295-9523. Thank you for the opportunity to review these projects.

Sincerely,

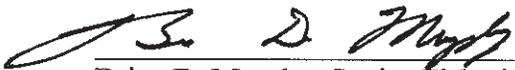

Brian D. Murphy, Senior Fisheries Habitat Biologist  
Inland Fisheries Division  
Habitat Conservation and Enhancement Program  
209 Hebron Road  
Marlborough, CT 06447

CC. P. Arrestad  
J. Caiola

***ACOE – ATTACHMENT 4: PROJECT SITE PHOTOGRAPHS***

Applicant: State of Connecticut, Department of Transportation  
Project No.: 59-163  
Project Title: List 21 Culvert Rehabilitation – I-95 Over Spinning Mill Brook  
Structure No. 06682

---



Inlet of Structure #06682

***ATTACHMENT 4: PROJECT SITE PHOTOGRAPHS***

---



Inlet of Structure #06682 – Looking Upstream

***ATTACHMENT 4: PROJECT SITE PHOTOGRAPHS***

---



Outlet of Structure #06682

***ATTACHMENT 4: PROJECT SITE PHOTOGRAPHS***

---



Outlet of Structure #06682 – Looking Downstream

***ACOE – ATTACHMENT 5: ENVIRONMENTAL REPORT &  
WETLAND DATA***

Applicant: State of Connecticut, Department of Transportation  
Project No.: 59-163  
Project Title: List 21 Culvert Rehabilitation – I-95 Over Spinning Mill Brook  
Structure No. 06682

---

---

**ENVIRONMENTAL REPORT - WETLAND FUNCTIONS AND VALUES**  
**STATE PROJECT 59-163**  
***Culvert Rehabilitation Structure 06682, I-95 o/Spinning Mill Brook***  
***Guilford, Connecticut***

---

Introduction

This project involves the rehabilitation of a single 72" corrugated steel culvert (structure 06682) which carries Spinning Mill Brook under Interstate 95 in the Town of Guilford. The culvert was originally constructed in 1958. The site is located in the vicinity of Exit 57 on I-95. The project is located within the West River subregional drainage basin (CTDEEP #5110) which falls within the South Central Coast major basin. The rehabilitation of the culvert is the result of a condition study which determined the overall structure rating of culvert 06682 to be a three (3), which indicates serious condition with need for rehabilitation. The pipe exhibits areas of heavy laminar rust and areas of section loss at and below the water line. The headwall and endwall are both in need of repair.

Existing Conditions

The existing culvert is approximately 364 feet in length as it carries Spinning Mill Brook under the interstate. Flows are generally in a west to east direction. The inlet of the culvert is located within the gore area of the Exit 57 Southbound off-ramp and the culvert outlets behind commercial buildings between Route 1 and I-95. The project site and the Brook fall within mapped FEMA 100-year floodplain (Zone A) however limits of the floodplain do not cross the highway embankment of the interstate. The site is not located within either a public water supply watershed or any mapped aquifer protection areas. The site does not fall within any mapped Natural Diversity Database areas (December 2014 mapping). Soils of the project site are depicted on the attached NRCS Web Soil Survey Report.

The vegetative communities of the inlet and outlet are dissimilar given the fact that the inlet is located within a deep sidesloped ramp gore area. The dominant upland canopy cover at the culvert inlet is Norway maple\* (*Acer platanoides*) and eastern red cedar (*Juniperus virginiana*). Additional canopy species include American beech (*Fagus grandifolia*), eastern hemlock (*Tsuga Canadensis*), and white oak (*Quercus alba*). The understory is mostly open, but includes autumn olive\* (*Elaeagnus umbellata*), multiflora rose\* (*Rosa multiflora*), and sassafras (*Sassafras albidum*). The herbaceous layer was lacking and only contained seedlings of Oriental bittersweet\* (*Celastrus orbiculatus*) and poison ivy (*Toxicodendron radicans*) and jumpseed (*Persecaria virginica*).

The wetlands at the inlet are restricted to a narrow band along, and at the tops of the eroded streambank. Red maple (*Acer rubrum*) and yellow birch trees (*Betula alleghaniensis*) are found along the streambank. The shrub species include spicebush (*Lindera benzoin*) and multiflora rose. Herbaceous species include bedstraw (*Galium palustre*), lurid sedge (*Carex lurida*), sensitive fern (*Onoclea sensibilis*), autumn olive

---

\* Denotes species known to be invasive in Connecticut.

seedlings, and whorled loosestrife (*Lysimachia quadrifolia*). The Brook at the inlet is characterized by having steep eroding banks approximately 2 – 3 ft deep; the channel (10-15 ft wide) having a substrate dominated by cobbles with small riffle areas. The primary functions of this wetland system are floodplain alteration due to its association with the floodplain of Spinning Mill Brook and the location within a localized depression. The wetland also serves limited function for sediment/toxicant/pathogen retention as it receives stormwater discharges from the adjacent highway and ramps. Due to the landscape position, wildlife habitat is likely extremely limited.

The outlet of the Brook presents a more typical stream/wetland system. The outlet is only bounded by development on the south/west side of the stream. Directly above the stream is the highway embankment, however the highway goes in a northeastern direction and the stream heads southeast. Within the wedge created between the stream and the highway is a large undeveloped area consisting of forested cover and agricultural fields. The upland canopy is dominated by American beech and red maple with a few black birch (*Betula lenta*). The shrub layer contains canopy saplings as well as mountain laurel (*Kalmia latifolia*) and witch hazel (*Hamamelis virginiana*). The herbaceous layer is nearly completely leaf duff with the exception of scattered Christmas ferns (*Polystichum acrosticoides*). The wetland canopy is dominated by red maple and American elm



(*Ulmus Americana*). The shrub layer includes canopy species as well as spicebush and swamp azalea (*Rhododendron viscosum*). The herbaceous layer is typical of a wooded wetland system dominated by skunk cabbage (*Symplocarups foetidus*). Jack-in-the-pulpit (*Arisaema triphyllum*), canopy and shrub seedlings also contribute to the herbaceous layer. The outlet of the Brook is 10-15ft wide and has coarse and fine material deposits on the inside bends of the watercourse downstream from the outlet. The wetlands are associated with the flatter floodplain area on the southern streambank which begins at the outlet headwall. The northern streambank is terraced above the level of the streambed for approximately 50-60ft where a small wetland system appears to be perched fed by stormwater discharges from a 6" drainage pipe. Beyond this point discharges from an 18" stormwater pipe outlet and feed a wetland which continues downslope before widening and joining the northern streambank approximately 200ft downstream from the outlet. The primary functions of this wetland system are floodflow alteration, sediment/toxicant/pathogen retention, and wildlife habitat. Adjacent uplands to the south with maintained lawns may pose a source of excess nutrients in runoff which the wetland would serve to attenuate/transform.

### Proposed Conditions

The existing culverts are proposed to be lined using centrifugally cast concrete; this is completed by spraying a thin coating of concrete on the interior surface of the host pipe. In addition to the liner being sprayed, there will be elevated bands of concreted sprayed on the invert of the pipe to serve as 'roughness elements' to attenuate flow velocities within the newly lined pipe. Repairs to both the headwall and endwall will also be completed. Access will be provided at the inlets and outlets of both structures via constructed haul roads so that machinery can access the culvert for the lining operation. Haul roads will originate from the southbound exit ramp and from I-95 northbound. Temporary sandbag cofferdams and a 24" bypass pipe will be used to temporarily carry the stream baseflow past the culvert ends to allow for a dry work area to apply the concrete and complete the headwall and endwall repairs. Construction is estimated to take 6-8 months to complete (single construction season).

### Impacts and Mitigation

The impacts from the proposed activities are predominantly temporary in nature and result from the construction of access roads to the culvert ends and temporary water handling during construction. Permanent impacts are a result of the placement of the new concrete liner within the culvert and concrete work at the endwall. Nearly all of the permanent impacts are contained within the Ordinary High Water (OHW) mark. Total temporary impacts from access and water handling amount to approximately 5767sf. Total permanent impacts relating the lining and endwall/headwall repairs amount to 2192sf. The portions of the total temporary and permanent impacts contained within the OHW are 1899sf and 2139sf respectively. While the permanent impacts below OHW are not insignificant it should be noted that the culvert already consists of an artificial bottom (CMP) which is being coated. While the footprint of the lining constitutes a fill, it is a fill to an already impacted area and will not cause additional adverse impacts to the watercourse.

During construction, impacts will be mitigated through the use of Best Management Practices (BMPs) stipulated in the Department's *Standard Specifications for Roads, Bridges, and Incidental Construction, Form 816*, Section 1.10, Environmental Compliance, Best Management Practices, and the implementation of an erosion and sediment control plan consistent with the *2002 CT Guidelines for Soil Erosion and Sediment Control*. Fill placed for the construction of the haul roads will be removed from the areas within the wetlands and disturbed areas will be restored by seeding with appropriate seed mixes following construction to stabilize the site. Native plantings are proposed for the impacted wetland areas and adjacent buffer areas to restore the vegetative community of the streambank at the inlets and outlets. The haul roads will remain in place to serve as future access for DOT Maintenance forces, with the exception of the portions of the haul roads in the wetlands, which will be removed and restored. The proposed linings will not have an impact on fisheries habitat or resources of the brook as determined by DEEP Inland Fisheries Division. District inspection personnel, as well as staff from the Office of Environmental Planning, will oversee construction during the construction activity.

### Invasive Species

Invasive species make up small percentages of the shrub and herbaceous cover at the site and mostly at the inlet within the highway ramp gore area. As such, the Department's *Control and Removal of Invasive Vegetation* specification will be employed during the project within the project limits. Invasive species include autumn olive, multiflora rose, Oriental bittersweet and Norway maple. Seeding and native plantings are proposed for all disturbed areas within the project limits. The proposed control methods and the subsequent native plantings should provide for native plant community establishment within the project limits for this short duration project.

### Summary

The functions provided by this reach of Spinning Mill Brook will not be significantly impacted by the proposed activities. Impacts are limited and are mitigated through the use of BMPs, erosion and sediment controls, project oversight, and the implementation of a native planting and stabilization plan following construction.

**Attachment**  
**Soils Report**


Soil Map—State of Connecticut  
(CTDOT Prj 59-163 Br. 06682)

72° 42' 9" W

72° 41' 53" W

41° 17' 51" N

41° 17' 51" N

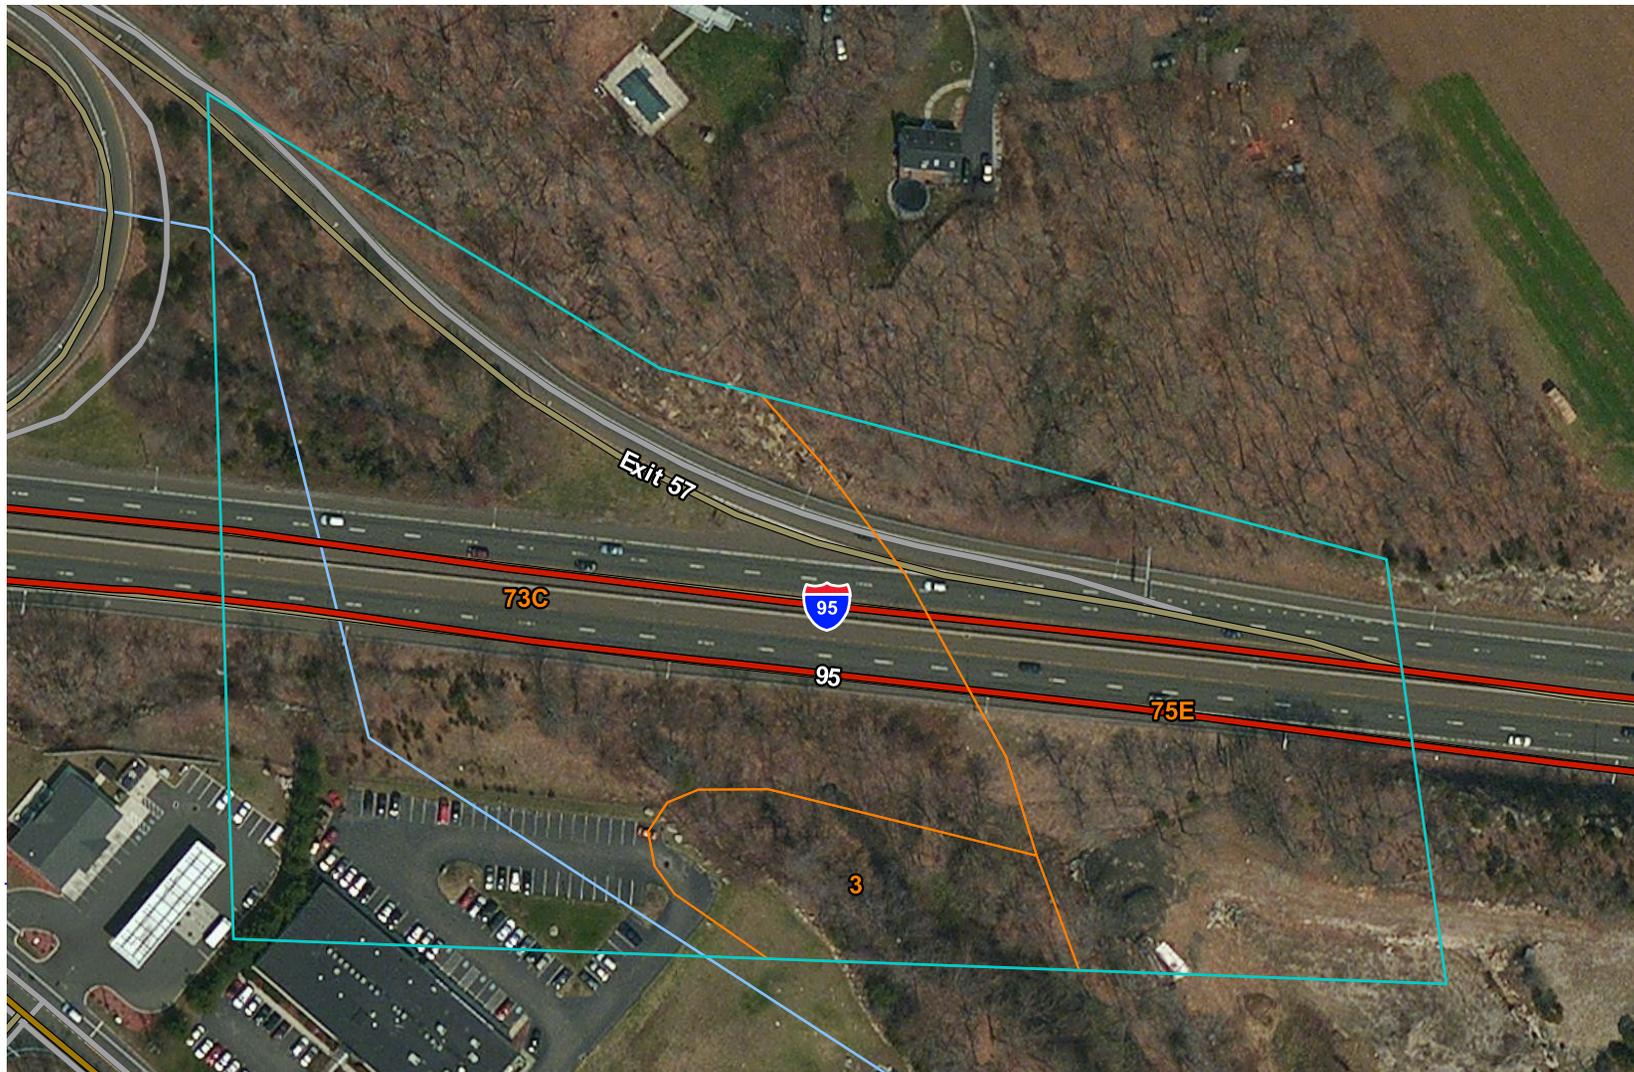


41° 17' 44" N

41° 17' 44" N

72° 42' 9" W

72° 41' 53" W

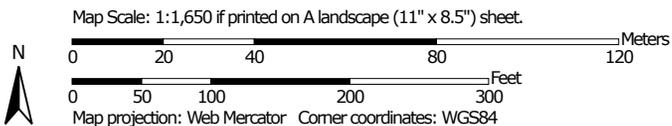

## MAP LEGEND

### Area of Interest (AOI)

 Area of Interest (AOI)

### Soils

 Soil Map Unit Polygons

 Soil Map Unit Lines

 Soil Map Unit Points

### Special Point Features



Blowout



Borrow Pit



Clay Spot



Closed Depression



Gravel Pit



Gravelly Spot



Landfill



Lava Flow



Marsh or swamp



Mine or Quarry



Miscellaneous Water



Perennial Water



Rock Outcrop



Saline Spot



Sandy Spot



Severely Eroded Spot



Sinkhole



Slide or Slip



Sodic Spot



Spoil Area



Stony Spot



Very Stony Spot



Wet Spot



Other



Special Line Features

### Water Features



Streams and Canals

### Transportation



Rails



Interstate Highways



US Routes



Major Roads



Local Roads

### Background



Aerial Photography

## MAP INFORMATION

The soil surveys that comprise your AOI were mapped at 1:12,000.

Warning: Soil Map may not be valid at this scale.

Enlargement of maps beyond the scale of mapping can cause misunderstanding of the detail of mapping and accuracy of soil line placement. The maps do not show the small areas of contrasting soils that could have been shown at a more detailed scale.

Please rely on the bar scale on each map sheet for map measurements.

Source of Map: Natural Resources Conservation Service  
Web Soil Survey URL: <http://websoilsurvey.nrcs.usda.gov>  
Coordinate System: Web Mercator (EPSG:3857)

Maps from the Web Soil Survey are based on the Web Mercator projection, which preserves direction and shape but distorts distance and area. A projection that preserves area, such as the Albers equal-area conic projection, should be used if more accurate calculations of distance or area are required.

This product is generated from the USDA-NRCS certified data as of the version date(s) listed below.

Soil Survey Area: State of Connecticut  
Survey Area Data: Version 13, Oct 28, 2014

Soil map units are labeled (as space allows) for map scales 1:50,000 or larger.

Date(s) aerial images were photographed: Mar 28, 2011—Apr 18, 2011

The orthophoto or other base map on which the soil lines were compiled and digitized probably differs from the background imagery displayed on these maps. As a result, some minor shifting of map unit boundaries may be evident.

## Map Unit Legend

State of Connecticut (CT600)			
Map Unit Symbol	Map Unit Name	Acres in AOI	Percent of AOI
3	Ridgebury, Leicester, and Whitman soils, 0 to 8 percent slopes, extremely stony	0.7	7.9%
73C	Charlton-Chatfield complex, 3 to 15 percent slopes, very rocky	5.1	61.2%
75E	Hollis-Chatfield-Rock outcrop complex, 15 to 45 percent slopes	2.6	30.9%
<b>Totals for Area of Interest</b>		<b>8.3</b>	<b>100.0%</b>

## Map Unit Description (Brief, Generated)

The map units delineated on the detailed soil maps in a soil survey represent the soils or miscellaneous areas in the survey area. The map unit descriptions in this report, along with the maps, can be used to determine the composition and properties of a unit.

A map unit delineation on a soil map represents an area dominated by one or more major kinds of soil or miscellaneous areas. A map unit is identified and named according to the taxonomic classification of the dominant soils. Within a taxonomic class there are precisely defined limits for the properties of the soils. On the landscape, however, the soils are natural phenomena, and they have the characteristic variability of all natural phenomena. Thus, the range of some observed properties may extend beyond the limits defined for a taxonomic class. Areas of soils of a single taxonomic class rarely, if ever, can be mapped without including areas of other taxonomic classes. Consequently, every map unit is made up of the soils or miscellaneous areas for which it is named and some minor components that belong to taxonomic classes other than those of the major soils.

The Map Unit Description (Brief, Generated) report displays a generated description of the major soils that occur in a map unit. Descriptions of non-soil (miscellaneous areas) and minor map unit components are not included. This description is generated from the underlying soil attribute data.

Additional information about the map units described in this report is available in other Soil Data Mart reports, which give properties of the soils and the limitations, capabilities, and potentials for many uses. Also, the narratives that accompany the Soil Data Mart reports define some of the properties included in the map unit descriptions.

## Report—Map Unit Description (Brief, Generated)

### State of Connecticut

**Map Unit:** 3—Ridgebury, Leicester, and Whitman soils, 0 to 8 percent slopes, extremely stony

**Component:** Ridgebury, extremely stony (40%)

The Ridgebury, extremely stony component makes up 40 percent of the map unit. Slopes are 0 to 8 percent. This component is on depressions on uplands. The parent material consists of coarse-loamy lodgment till derived from granite and/or schist and/or gneiss. Depth to a root restrictive layer, densic material, is 14 to 32 inches. The natural drainage class is poorly drained. Water movement in the most restrictive layer is low. Available water to a depth of 60 inches is moderate. Shrink-swell potential is low. This soil is not flooded. It is not ponded. A seasonal zone of water saturation is at 3 inches during January, February, March, April, May, November, December. Organic matter content in the surface horizon is about 10 percent. Nonirrigated land capability classification is 7s. This soil meets hydric criteria.

**Component:** Leicester, extremely stony (35%)

The Leicester, extremely stony component makes up 35 percent of the map unit. Slopes are 0 to 8 percent. This component is on depressions on uplands, drainageways on uplands. The parent material consists of coarse-loamy melt-out till derived from granite and/or schist and/or gneiss. Depth to a root restrictive layer is greater than 60 inches. The natural drainage class is poorly drained. Water movement in the most restrictive layer is moderately high. Available water to a depth of 60 inches is moderate. Shrink-swell potential is low. This soil is not flooded. It is not ponded. A seasonal zone of water saturation is at 9 inches during January, February, March, April, May, November, December. Organic matter content in the surface horizon is about 70 percent. Below this thin organic horizon the organic matter content is about 6 percent. Nonirrigated land capability classification is 7s. This soil meets hydric criteria.

**Component:** Whitman, extremely stony (20%)

The Whitman, extremely stony component makes up 15 percent of the map unit. Slopes are 0 to 8 percent. This component is on depressions on uplands, drainageways on uplands. The parent material consists of coarse-loamy lodgment till derived from granite and/or schist and/or gneiss. Depth to a root restrictive layer, densic material, is 12 to 20 inches. The natural drainage class is very poorly drained. Water movement in the most restrictive layer is low. Available water to a depth of 60 inches is low. Shrink-swell potential is low. This soil is not flooded. It is occasionally ponded. A seasonal zone of water saturation is at 0 inches during January, February, March, April, May, June, October, November, December. Organic matter content in the surface horizon is about 60 percent. Below this thin organic horizon the organic matter content is about 6 percent. Nonirrigated land capability classification is 7s. This soil meets hydric criteria.

**Component:** Woodbridge, extremely stony (3%)

Generated brief soil descriptions are created for major components. The Woodbridge soil is a minor component.

**Component:** Swansea (2%)

Generated brief soil descriptions are created for major components. The Swansea soil is a minor component.

**Map Unit:** 73C—Charlton-Chatfield complex, 3 to 15 percent slopes, very rocky**Component:** Charlton (45%)

The Charlton component makes up 45 percent of the map unit. Slopes are 3 to 15 percent. This component is on hills, uplands. The parent material consists of coarse-loamy melt-out till derived from granite and/or schist and/or gneiss. Depth to a root restrictive layer is greater than 60 inches. The natural drainage class is well drained. Water movement in the most restrictive layer is moderately high. Available water to a depth of 60 inches is moderate. Shrink-swell potential is low. This soil is not flooded. It is not ponded. There is no zone of water saturation within a depth of 72 inches. Organic matter content in the surface horizon is about 4 percent. Nonirrigated land capability classification is 6s. This soil does not meet hydric criteria.

**Component:** Chatfield (30%)

The Chatfield component makes up 30 percent of the map unit. Slopes are 3 to 15 percent. This component is on hills, ridges, uplands. The parent material consists of coarse-loamy melt-out till derived from granite and/or schist and/or gneiss. Depth to a root restrictive layer, bedrock, lithic, is 20 to 40 inches. The natural drainage class is well drained. Water movement in the most restrictive layer is moderately high. Available water to a depth of 60 inches is low. Shrink-swell potential is low. This soil is not flooded. It is not ponded. There is no zone of water saturation within a depth of 72 inches. Organic matter content in the surface horizon is about 75 percent. Nonirrigated land capability classification is 6s. This soil does not meet hydric criteria.

**Component:** Rock outcrop (6%)

Generated brief soil descriptions are created for major components. The Rock outcrop soil is a minor component.

**Component:** Hollis (5%)

Generated brief soil descriptions are created for major components. The Hollis soil is a minor component.

**Component:** Leicester (5%)

Generated brief soil descriptions are created for major components. The Leicester soil is a minor component.

**Component:** Sutton (5%)

Generated brief soil descriptions are created for major components. The Sutton soil is a minor component.

**Component:** Unnamed, sandy subsoil (2%)

Generated brief soil descriptions are created for major components. The Unnamed soil is a minor component.

**Component:** Unnamed, red parent material (2%)

Generated brief soil descriptions are created for major components. The Unnamed soil is a minor component.

**Map Unit:** 75E—Hollis-Chatfield-Rock outcrop complex, 15 to 45 percent slopes

**Component:** Hollis (35%)

The Hollis component makes up 35 percent of the map unit. Slopes are 15 to 45 percent. This component is on hills, ridges, uplands. The parent material consists of loamy melt-out till derived from granite and/or schist and/or gneiss. Depth to a root restrictive layer, bedrock, lithic, is 10 to 20 inches. The natural drainage class is somewhat excessively drained. Water movement in the most restrictive layer is moderately high. Available water to a depth of 60 inches is very low. Shrink-swell potential is low. This soil is not flooded. It is not ponded. There is no zone of water saturation within a depth of 72 inches. Organic matter content in the surface horizon is about 40 percent. Nonirrigated land capability classification is 7s. This soil does not meet hydric criteria.

**Component:** Chatfield (30%)

The Chatfield component makes up 30 percent of the map unit. Slopes are 15 to 45 percent. This component is on hills, ridges, uplands. The parent material consists of coarse-loamy melt-out till derived from granite and/or schist and/or gneiss. Depth to a root restrictive layer, bedrock, lithic, is 20 to 40 inches. The natural drainage class is well drained. Water movement in the most restrictive layer is moderately high. Available water to a depth of 60 inches is low. Shrink-swell potential is low. This soil is not flooded. It is not ponded. There is no zone of water saturation within a depth of 72 inches. Organic matter content in the surface horizon is about 75 percent. Nonirrigated land capability classification is 7s. This soil does not meet hydric criteria.

**Component:** Rock outcrop (15%)

Generated brief soil descriptions are created for major soil components. The Rock outcrop is a miscellaneous area.

**Component:** Charlton (7%)

Generated brief soil descriptions are created for major components. The Charlton soil is a minor component.

**Component:** Leicester (5%)

Generated brief soil descriptions are created for major components. The Leicester soil is a minor component.

**Component:** Sutton (5%)

Generated brief soil descriptions are created for major components. The Sutton soil is a minor component.

**Component:** Unnamed, sandy subsoil (1%)

Generated brief soil descriptions are created for major components. The Unnamed soil is a minor component.

**Component:** Brimfield (1%)

Generated brief soil descriptions are created for major components. The Brimfield soil is a minor component.

**Component:** Unnamed, red parent material (1%)

Generated brief soil descriptions are created for major components. The Unnamed soil is a minor component.

**Data Source Information**

Soil Survey Area: State of Connecticut

Survey Area Data: Version 13, Oct 28, 2014

**WETLAND DETERMINATION DATA FORM – Northcentral and Northeast Region**

Project/Site: 59-163 BR. 06732 City/County: GUILFORD Sampling Date: 5/13/2015  
 Applicant/Owner: CTDOT State: CT Sampling Point: INLT-UPL  
 Investigator(s): AMS, JDW Section, Township, Range: \_\_\_\_\_  
 Landform (hillslope, terrace, etc.): SLOPE Local Relief (concave, convex, none): NONE  
 Slope (%): 10 Lat: 72°42'4.982"W Long: 41°17'49.091"N Datum: NAD 83

Soil Map Unit Name: CHARLTON-CHATFIELD COMPLEX NWI Classification: \_\_\_\_\_  
 Are Climatic / hydrologic conditions on the site typical for this time of year? Yes  No  (If no, explain in Remarks).  
 Are Vegetation , Soil , or Hydrology  significantly disturbed? Are "Normal Circumstances" present? Yes  No   
 Are Vegetation , Soil , or Hydrology  naturally problematic? (if needed, explain any answers in Remarks.)

**SUMMARY OF FINDINGS – Attach site map showing sampling point location, transects, important features, etc.**

Hydrophytic Vegetation Present? Yes <input type="checkbox"/> No <input checked="" type="checkbox"/>	Is the Sampled Area within a Wetland? Yes <input type="checkbox"/> No <input checked="" type="checkbox"/>
Hydric Soil Present Yes <input type="checkbox"/> No <input checked="" type="checkbox"/>	If yes, optional Wetland Site ID: _____
Wetland Hydrology Present? Yes <input type="checkbox"/> No <input checked="" type="checkbox"/>	

Remarks: (Explain alternative procedures here or in a separate report)

**HYDROLOGY**

Wetland Hydrology Indicators:	Secondary Indicators (minimum of two required)
Primary Indicators (minimum of one is required: check all that apply)	
<input type="checkbox"/> Surface Water (A1)	<input type="checkbox"/> Surface Soil Cracks (B6)
<input type="checkbox"/> High Water Table (A2)	<input type="checkbox"/> Drainage Patterns (B10)
<input type="checkbox"/> Saturation (A3)	<input type="checkbox"/> Moss Trim Lines (B16)
<input type="checkbox"/> Water Marks (B1)	<input type="checkbox"/> Dry-Season Water Table (C2)
<input type="checkbox"/> Sediment Deposits (B2)	<input type="checkbox"/> Crayfish Burrows (C8)
<input type="checkbox"/> Drift Deposits (B3)	<input type="checkbox"/> Saturation Visible on Aerial Imagery (C9)
<input type="checkbox"/> Algal Mat or Crust (B4)	<input type="checkbox"/> Stunted or Stressed Plants (D1)
<input type="checkbox"/> Iron Deposits (B5)	<input type="checkbox"/> Geomorphic Position (D2)
<input type="checkbox"/> Inundation Visible on Aerial Imagery (B7)	<input type="checkbox"/> Shallow Aquitard (D3)
<input type="checkbox"/> Sparsely Vegetated Concave Surface (B8)	<input type="checkbox"/> Microtopographic Relief (D4)
<input type="checkbox"/> Water-Stained Leaves (B9)	<input type="checkbox"/> FAC-Neutral Test (D5)
<input type="checkbox"/> Aquatic Fauna (B13)	
<input type="checkbox"/> Marl Deposits (B15)	
<input type="checkbox"/> Hydrogen Sulfide Odor (C1)	
<input type="checkbox"/> Oxidized Rhizospheres on Living Roots (C3)	
<input type="checkbox"/> Presence of Reduced Iron (C4)	
<input type="checkbox"/> Recent Iron Reduction in Tilled Soils (C6)	
<input type="checkbox"/> Thin Muck Surface (C7)	
<input type="checkbox"/> Other (Explain in Remarks)	

<b>Field Observations:</b>		<b>Wetland Hydrology Present?</b> Yes <input type="checkbox"/> No <input checked="" type="checkbox"/>
Surface Water Present? Yes <input type="checkbox"/> No <input checked="" type="checkbox"/>	Depth (inches): _____	
Water Table Present? Yes <input type="checkbox"/> No <input checked="" type="checkbox"/>	Depth (inches): _____	
Saturation Present? Yes <input type="checkbox"/> No <input checked="" type="checkbox"/> (includes capillary fringe)	Depth (inches): _____	

Describe Recorded Data (stream gauge, monitoring well, aerial photographs, previous inspections), if available:

Remarks:  
 PLOT LOCATED ON HIGHWAY EMBANKMENT

**VEGETATION** – Use scientific names of plants.

Sampling Point: INLT-UPL

<u>Tree Stratum</u> (Plot Size: <u>30'</u> )	<u>Absolute % Cover</u>	<u>Dominant Species?</u>	<u>Indicator Status</u>	<b>Dominance Test Worksheet:</b>
1. <u>ACER PLATANOIDES</u>	30	Yes	UPL	Number of Dominant Species That are OBL, FACW, or FAC: <u>3</u> (A)  Total Number of Dominant Species Across All Strata: <u>8</u> (B)  Percent of Dominant Species That are OBL, FACW, or FAC: <u>37.5</u> (A/B)
2. <u>JUNIPERUS VIRGINIANA</u>	20	Yes	FACU	
3. <u>FRAXINUS AMERICANA</u>	10	No	FACU	
4. <u>TSUGA CANADENSIS</u>	10	No	FACU	
5. <u>QUERCUS ALBA</u>	10	No	FACU	
6. <u>MALUS SPP.</u>	5	No	N/A	
7. _____				
<u>85</u> = Total Cover				<b>Prevalence Test Worksheet:</b>
<u>Sapling/Shrub Stratum</u> (Plot Size: <u>15'</u> )				Total % Cover of _____ Multiply by _____
1. <u>ELAEAGNUS UMBELLATA</u>	10	Yes	NI	OBL Species _____ x 1 = _____
2. <u>ROSA MULTIFLORA</u>	10	Yes	FACU	FACW species _____ x 2 = _____
3. <u>QUERCUS ALBA</u>	5	No	FACU	FAC species _____ x 3 = _____
4. <u>SASSAFRAS ALBIDUM</u>	5	No	FACU	FACU species _____ x 4 = _____
5. _____				UPL species _____ x 5 = _____
6. _____				Column Totals: _____ (A) _____ (B)
7. _____				Prevalence Index = B/A = _____
<u>30</u> = Total Cover				<b>Hydrophytic Vegetation Indicators:</b>
<u>Herb Stratum</u> (Plot Size: <u>5'</u> )				<input type="checkbox"/> Rapid Test for Hydrophytic Vegetation
1. <u>CELASTRUS ORBICULATUS SEEDLINGS</u>	5	Yes	UPL	<input type="checkbox"/> Dominance Test is >50%
2. <u>TOXICODENDON RADICANS SEEDLINGS</u>	3	Yes	FAC	<input type="checkbox"/> Prevalence Index is ≤ 3.0 <sup>1</sup>
3. <u>PERESCARIA VIRGINICA</u>	3	Yes	FAC	<input type="checkbox"/> Morphological Adaptations <sup>1</sup> (Provide supporting data in Remarks or on a separate sheet)
4. _____				<input type="checkbox"/> Problematic Hydrophytic Vegetation <sup>1</sup> (Explain)
5. _____				
6. _____				
7. _____				<sup>1</sup> Indicators of hydric soil and wetland hydrology must be present, unless disturbed or problematic.
8. _____				<b>Definitions of Vegetation Strata:</b>
9. _____				<b>Tree</b> – Woody plants 3 in. (7.6cm) or more in diameter at breast height (DBH), regardless of height
10. _____				<b>Sapling/shrub</b> – Woody plants less than 3in. DBH and greater than 3.28 ft (1m) tall.
11. _____				<b>Herb</b> – All herbaceous (non-woody) plants, regardless of size, and woody plants less than 3.28 ft tall.
12. _____				<b>Woody Vines</b> – All woody vines greater than 3.28 ft in height.
<u>11</u> = Total Cover				<b>Hydrophytic Vegetation Present?</b> Yes <input type="checkbox"/> No <input checked="" type="checkbox"/>
<u>Woody Vine Stratum</u> (Plot Size: <u>30'</u> )				
1. <u>TOXICODENDRON RADICANS</u>	10	Yes	FAC	
2. <u>CELASTRUS ORBICULATUS</u>	3	No	UPL	
3. <u>PARTHENOCISSUS QUINQUEFOLIA</u>	3	No	FACU	
4. _____				
<u>16</u> = Total Cover				
Remarks: (include photo numbers here or on a separate sheet.)				



**WETLAND DETERMINATION DATA FORM – Northcentral and Northeast Region**

Project/Site: 59-163 BR. 06732 City/County: GUILFORD Sampling Date: 5/13/2015  
 Applicant/Owner: CTDOT State: CT Sampling Point: INLT-WL  
 Investigator(s): AMS, JDW Section, Township, Range: \_\_\_\_\_  
 Landform (hillslope, terrace, etc.): TERRACE Local Relief (concave, convex, none): NONE  
 Slope (%): 5 Lat: 41°17'48.725"N Long: 72°42'5.147"W Datum: NAD 83

Soil Map Unit Name: RIDGEBURY, LEICESTER, AND WHITMAN SOILS NWI Classification: \_\_\_\_\_  
 Are Climatic / hydrologic conditions on the site typical for this time of year? Yes  No  (If no, explain in Remarks).  
 Are Vegetation , Soil , or Hydrology  significantly disturbed? Are "Normal Circumstances" present? Yes  No   
 Are Vegetation , Soil , or Hydrology  naturally problematic? (if needed, explain any answers in Remarks.)

**SUMMARY OF FINDINGS – Attach site map showing sampling point location, transects, important features, etc.**

Hydrophytic Vegetation Present? Yes <input checked="" type="checkbox"/> No <input type="checkbox"/>	Is the Sampled Area within a Wetland? Yes <input type="checkbox"/> No <input checked="" type="checkbox"/>
Hydric Soil Present Yes <input type="checkbox"/> No <input checked="" type="checkbox"/>	If yes, optional Wetland Site ID: _____
Wetland Hydrology Present? Yes <input checked="" type="checkbox"/> No <input type="checkbox"/>	

Remarks: (Explain alternative procedures here or in a separate report)  
**HYDROPHYTIC VEGETATION PRESENT ALONG TOP OF SLOPE OF STREAMBANKS AND BANKS EXHIBIT SIGNS OF HYDROLOGY, HOWEVER DUE TO EROSION AND INCISED CHANNEL, HYDRIC SOILS ARE NOT PRESENT. WETLAND DELINATION REPRESENTS TOP OF SLOPE OF CHANNEL, AND JURISDICTION RESTRICTED TO OHW.**

**HYDROLOGY**

Wetland Hydrology Indicators:	Secondary Indicators (minimum of two required)
Primary Indicators (minimum of one is required: check all that apply)	
<input type="checkbox"/> Surface Water (A1)	<input type="checkbox"/> Surface Soil Cracks (B6)
<input type="checkbox"/> High Water Table (A2)	<input type="checkbox"/> Drainage Patterns (B10)
<input checked="" type="checkbox"/> Saturation (A3)	<input type="checkbox"/> Moss Trim Lines (B16)
<input checked="" type="checkbox"/> Water Marks (B1)	<input type="checkbox"/> Dry-Season Water Table (C2)
<input checked="" type="checkbox"/> Sediment Deposits (B2)	<input type="checkbox"/> Crayfish Burrows (C8)
<input checked="" type="checkbox"/> Drift Deposits (B3)	<input type="checkbox"/> Saturation Visible on Aerial Imagery (C9)
<input type="checkbox"/> Algal Mat or Crust (B4)	<input type="checkbox"/> Stunted or Stressed Plants (D1)
<input type="checkbox"/> Iron Deposits (B5)	<input type="checkbox"/> Geomorphic Position (D2)
<input type="checkbox"/> Inundation Visible on Aerial Imagery (B7)	<input type="checkbox"/> Shallow Aquitard (D3)
<input type="checkbox"/> Sparsely Vegetated Concave Surface (B8)	<input type="checkbox"/> Microtopographic Relief (D4)
<input checked="" type="checkbox"/> Water-Stained Leaves (B9)	<input type="checkbox"/> FAC-Neutral Test (D5)
<input type="checkbox"/> Aquatic Fauna (B13)	
<input type="checkbox"/> Marl Deposits (B15)	
<input type="checkbox"/> Hydrogen Sulfide Odor (C1)	
<input type="checkbox"/> Oxidized Rhizospheres on Living Roots (C3)	
<input type="checkbox"/> Presence of Reduced Iron (C4)	
<input type="checkbox"/> Recent Iron Reduction in Tilled Soils (C6)	
<input type="checkbox"/> Thin Muck Surface (C7)	
<input type="checkbox"/> Other (Explain in Remarks)	

<b>Field Observations:</b>		<b>Wetland Hydrology Present?</b> Yes <input checked="" type="checkbox"/> No <input type="checkbox"/>
Surface Water Present? Yes <input type="checkbox"/> No <input checked="" type="checkbox"/>	Depth (inches): _____	
Water Table Present? Yes <input type="checkbox"/> No <input checked="" type="checkbox"/>	Depth (inches): _____	
Saturation Present? Yes <input checked="" type="checkbox"/> No <input type="checkbox"/> (includes capillary fringe)	Depth (inches): <u>SURF</u>	

Describe Recorded Data (stream gauge, monitoring well, aerial photographs, previous inspections), if available:

Remarks:

**VEGETATION** – Use scientific names of plants.

Sampling Point: INLT-WL

<u>Tree Stratum</u> (Plot Size: <u>30'</u> )	<u>Absolute % Cover</u>	<u>Dominant Species?</u>	<u>Indicator Status</u>	<b>Dominance Test Worksheet:</b>
1. <u>ACER RUBRUM</u>	15	Yes	FAC	Number of Dominant Species That are OBL, FACW, or FAC: <u>5</u> (A)  Total Number of Dominant Species Across All Strata: <u>9</u> (B)  Percent of Dominant Species That are OBL, FACW, or FAC: <u>55</u> (A/B)
2. <u>BETULA ALLEGHANIENSIS</u>	10	Yes	FAC	
3. _____	_____	_____	_____	
4. _____	_____	_____	_____	
5. _____	_____	_____	_____	
6. _____	_____	_____	_____	
7. _____	_____	_____	_____	
<u>25</u> = Total Cover				<b>Prevalence Test Worksheet:</b> Total % Cover of _____ Multiply by _____ OBL Species _____ x 1 = _____ FACW species _____ x 2 = _____ FAC species _____ x 3 = _____ FACU species _____ x 4 = _____ UPL species _____ x 5 = _____ Column Totals: _____ (A) _____ (B) Prevalence Index = B/A = _____
<u>Sapling/Shrub Stratum</u> (Plot Size: <u>15'</u> )	<u>Absolute % Cover</u>	<u>Dominant Species?</u>	<u>Indicator Status</u>	
1. <u>ROSA MULTIFLORA</u>	25	Yes	FACU	
2. <u>LINDERA BENZOIN</u>	20	Yes	FACW	
3. <u>RUBUS PHOENICOLASIUS</u>	5	No	FACU	
4. _____	_____	_____	_____	
5. _____	_____	_____	_____	
6. _____	_____	_____	_____	
7. _____	_____	_____	_____	
<u>50</u> = Total Cover				<b>Hydrophytic Vegetation Indicators:</b> <input type="checkbox"/> Rapid Test for Hydrophytic Vegetation <input checked="" type="checkbox"/> Dominance Test is >50% <input type="checkbox"/> Prevalence Index is ≤ 3.0 <sup>1</sup> <input type="checkbox"/> Morphological Adaptations <sup>1</sup> (Provide supporting data in Remarks or on a separate sheet) <input type="checkbox"/> Problematic Hydrophytic Vegetation <sup>1</sup> (Explain)  <sup>1</sup> Indicators of hydric soil and wetland hydrology must be present, unless disturbed or problematic.
<u>Herb Stratum</u> (Plot Size: <u>5'</u> )	<u>Absolute % Cover</u>	<u>Dominant Species?</u>	<u>Indicator Status</u>	
1. <u>GALIUM PALUSTRE</u>	20	Yes	OBL	
2. <u>CAREX LURIDA</u>	15	Yes	OBL	
3. <u>ONOCLEA SENSIBILIS</u>	10	No	FACW	
4. <u>ELAEGNUS UMBELLATA</u>	10	No	NI	
5. <u>LYSIMACHIA QUADRIFOLIA</u>	10	No	FACU	
6. _____	_____	_____	_____	
7. _____	_____	_____	_____	
8. _____	_____	_____	_____	
9. _____	_____	_____	_____	
10. _____	_____	_____	_____	
11. _____	_____	_____	_____	
12. _____	_____	_____	_____	
<u>65</u> = Total Cover				<b>Definitions of Vegetation Strata:</b> <b>Tree</b> – Woody plants 3 in. (7.6cm) or more in diameter at breast height (DBH), regardless of height <b>Sapling/shrub</b> – Woody plants less than 3in. DBH and greater than 3.28 ft (1m) tall. <b>Herb</b> – All herbaceous (non-woody) plants, regardless of size, and woody plants less than 3.28 ft tall. <b>Woody Vines</b> – All woody vines greater than 3.28 ft in height.
<u>Woody Vine Stratum</u> (Plot Size: <u>30'</u> )	<u>Absolute % Cover</u>	<u>Dominant Species?</u>	<u>Indicator Status</u>	
1. <u>VITUS SPP</u>	5	Yes	N/A	
2. <u>CELASTRUS ORBICULATUS</u>	5	Yes	UPL	
3. <u>PARTHENOCISSUS QUINQUEFOLIA</u>	5	Yes	FACU	
4. _____	_____	_____	_____	
<u>15</u> = Total Cover				<b>Hydrophytic Vegetation Present?</b> Yes <input checked="" type="checkbox"/> No <input type="checkbox"/>
Remarks: (include photo numbers here or on a separate sheet.)          				



**WETLAND DETERMINATION DATA FORM – Northcentral and Northeast Region**

Project/Site: 59-163 BR. 06732 City/County: GUILFORD Sampling Date: 5/13/2015  
 Applicant/Owner: CTDOT State: CT Sampling Point: OTLT-UPL  
 Investigator(s): AMS, JDW Section, Township, Range: \_\_\_\_\_  
 Landform (hillslope, terrace, etc.): SLOPE Local Relief (concave, convex, none): NONE  
 Slope (%): 30 Lat: 72°42'1.756"W Long: 41°17'45.477"N Datum: NAD 83

Soil Map Unit Name: CHARLTON-CHATFIELD COMPLEX NWI Classification: \_\_\_\_\_  
 Are Climatic / hydrologic conditions on the site typical for this time of year? Yes  No  (If no, explain in Remarks).  
 Are Vegetation , Soil , or Hydrology  significantly disturbed? Are "Normal Circumstances" present? Yes  No   
 Are Vegetation , Soil , or Hydrology  naturally problematic? (if needed, explain any answers in Remarks.)

**SUMMARY OF FINDINGS – Attach site map showing sampling point location, transects, important features, etc.**

Hydrophytic Vegetation Present? Yes <input type="checkbox"/> No <input checked="" type="checkbox"/>	Is the Sampled Area within a Wetland? Yes <input type="checkbox"/> No <input checked="" type="checkbox"/>
Hydric Soil Present Yes <input type="checkbox"/> No <input checked="" type="checkbox"/>	If yes, optional Wetland Site ID: _____
Wetland Hydrology Present? Yes <input type="checkbox"/> No <input checked="" type="checkbox"/>	

Remarks: (Explain alternative procedures here or in a separate report)

**HYDROLOGY**

Wetland Hydrology Indicators:	Secondary Indicators (minimum of two required)
Primary Indicators (minimum of one is required: check all that apply)	
<input type="checkbox"/> Surface Water (A1)	<input type="checkbox"/> Surface Soil Cracks (B6)
<input type="checkbox"/> High Water Table (A2)	<input type="checkbox"/> Drainage Patterns (B10)
<input type="checkbox"/> Saturation (A3)	<input type="checkbox"/> Moss Trim Lines (B16)
<input type="checkbox"/> Water Marks (B1)	<input type="checkbox"/> Dry-Season Water Table (C2)
<input type="checkbox"/> Sediment Deposits (B2)	<input type="checkbox"/> Crayfish Burrows (C8)
<input type="checkbox"/> Drift Deposits (B3)	<input type="checkbox"/> Saturation Visible on Aerial Imagery (C9)
<input type="checkbox"/> Algal Mat or Crust (B4)	<input type="checkbox"/> Stunted or Stressed Plants (D1)
<input type="checkbox"/> Iron Deposits (B5)	<input type="checkbox"/> Geomorphic Position (D2)
<input type="checkbox"/> Inundation Visible on Aerial Imagery (B7)	<input type="checkbox"/> Shallow Aquitard (D3)
<input type="checkbox"/> Sparsely Vegetated Concave Surface (B8)	<input type="checkbox"/> Microtopographic Relief (D4)
<input type="checkbox"/> Water-Stained Leaves (B9)	<input type="checkbox"/> FAC-Neutral Test (D5)
<input type="checkbox"/> Aquatic Fauna (B13)	
<input type="checkbox"/> Marl Deposits (B15)	
<input type="checkbox"/> Hydrogen Sulfide Odor (C1)	
<input type="checkbox"/> Oxidized Rhizospheres on Living Roots (C3)	
<input type="checkbox"/> Presence of Reduced Iron (C4)	
<input type="checkbox"/> Recent Iron Reduction in Tilled Soils (C6)	
<input type="checkbox"/> Thin Muck Surface (C7)	
<input type="checkbox"/> Other (Explain in Remarks)	

<b>Field Observations:</b>		<b>Wetland Hydrology Present?</b> Yes <input type="checkbox"/> No <input checked="" type="checkbox"/>
Surface Water Present? Yes <input type="checkbox"/> No <input checked="" type="checkbox"/>	Depth (inches): _____	
Water Table Present? Yes <input type="checkbox"/> No <input checked="" type="checkbox"/>	Depth (inches): _____	
Saturation Present? Yes <input type="checkbox"/> No <input checked="" type="checkbox"/> (includes capillary fringe)	Depth (inches): _____	

Describe Recorded Data (stream gauge, monitoring well, aerial photographs, previous inspections), if available:

Remarks:

**VEGETATION** – Use scientific names of plants.

Sampling Point: OTLT-UPL

<u>Tree Stratum</u> (Plot Size: <u>30'</u> )	Absolute % Cover	Dominant Species?	Indicator Status	<b>Dominance Test Worksheet:</b>
1. <i>FAGUS GRANDIFOLIA</i>	60	Yes	FACU	Number of Dominant Species That are OBL, FACW, or FAC: <u>0</u> (A)  Total Number of Dominant Species Across All Strata: <u>3</u> (B)  Percent of Dominant Species That are OBL, FACW, or FAC: <u>0</u> (A/B)
2. <i>ACER RUBRUM</i>	10	No	FAC	
3. <i>BETULA LENTA</i>	5	No		
4. _____				
5. _____				
6. _____				
7. _____				
<u>75</u> = Total Cover				<b>Prevalence Test Worksheet:</b>
<u>Sapling/Shrub Stratum</u> (Plot Size: <u>15'</u> )				Total % Cover of _____ Multiply by _____
1. <i>FAGUS GRANDIFOLIA</i>	25	Yes	FACU	OBL Species _____ x 1 = _____
2. <i>KALMIA LATIFOLIA</i>	10	Yes	FACU	FACW species _____ x 2 = _____
3. <i>HAMAMELIS VIRGINIANA</i>	5	No	FACU	FAC species _____ x 3 = _____
4. _____				FACU species _____ x 4 = _____
5. _____				UPL species _____ x 5 = _____
6. _____				Column Totals: _____ (A) _____ (B)
7. _____				Prevalence Index = B/A = _____
<u>40</u> = Total Cover				<b>Hydrophytic Vegetation Indicators:</b>
<u>Herb Stratum</u> (Plot Size: <u>5'</u> )				<input type="checkbox"/> Rapid Test for Hydrophytic Vegetation
1. <i>POLYSTICHUM ACROSTICOIDES</i>	<1	No	FACU	<input type="checkbox"/> Dominance Test is >50%
2. _____				<input type="checkbox"/> Prevalence Index is ≤ 3.0 <sup>1</sup>
3. _____				<input type="checkbox"/> Morphological Adaptations <sup>1</sup> (Provide supporting data in Remarks or on a separate sheet)
4. _____				<input type="checkbox"/> Problematic Hydrophytic Vegetation <sup>1</sup> (Explain)
5. _____				
6. _____				
7. _____				<sup>1</sup> Indicators of hydric soil and wetland hydrology must be present, unless disturbed or problematic.
8. _____				<b>Definitions of Vegetation Strata:</b>
9. _____				<b>Tree</b> – Woody plants 3 in. (7.6cm) or more in diameter at breast height (DBH), regardless of height
10. _____				<b>Sapling/shrub</b> – Woody plants less than 3in. DBH and greater than 3.28 ft (1m) tall.
11. _____				<b>Herb</b> – All herbaceous (non-woody) plants, regardless of size, and woody plants less than 3.28 ft tall.
12. _____				<b>Woody Vines</b> – All woody vines greater than 3.28 ft in height.
<u>0</u> = Total Cover				<b>Hydrophytic Vegetation Present?</b> Yes <input type="checkbox"/> No <input checked="" type="checkbox"/>
<u>Woody Vine Stratum</u> (Plot Size: <u>30'</u> )				
1. _____				
2. _____				
3. _____				
4. _____				
<u>0</u> = Total Cover				
Remarks: (include photo numbers here or on a separate sheet.)				



**WETLAND DETERMINATION DATA FORM – Northcentral and Northeast Region**

Project/Site: 59-163 BR. 06732 City/County: GUILFORD Sampling Date: 5/13/2015  
 Applicant/Owner: CTDOT State: CT Sampling Point: OTLT-WL  
 Investigator(s): AMS, JDW Section, Township, Range: \_\_\_\_\_  
 Landform (hillslope, terrace, etc.): TERRACE Local Relief (concave, convex, none): CONCAVE  
 Slope (%): 2 Lat: 41°17'45.496"N Long: 72°42'0.255"W Datum: NAD 83

Soil Map Unit Name: RIDGEBURY, LEICESTER, AND WHITMAN SOILS NWI Classification: \_\_\_\_\_  
 Are Climatic / hydrologic conditions on the site typical for this time of year? Yes  No  (If no, explain in Remarks).  
 Are Vegetation , Soil , or Hydrology  significantly disturbed? Are "Normal Circumstances" present? Yes  No   
 Are Vegetation , Soil , or Hydrology  naturally problematic? (if needed, explain any answers in Remarks.)

**SUMMARY OF FINDINGS – Attach site map showing sampling point location, transects, important features, etc.**

Hydrophytic Vegetation Present? Yes <input checked="" type="checkbox"/> No <input type="checkbox"/>	Is the Sampled Area within a Wetland? Yes <input checked="" type="checkbox"/> No <input type="checkbox"/>
Hydric Soil Present? Yes <input checked="" type="checkbox"/> No <input type="checkbox"/>	If yes, optional Wetland Site ID: _____
Wetland Hydrology Present? Yes <input checked="" type="checkbox"/> No <input type="checkbox"/>	

Remarks: (Explain alternative procedures here or in a separate report)

**HYDROLOGY**

Wetland Hydrology Indicators:	Secondary Indicators (minimum of two required)
Primary Indicators (minimum of one is required: check all that apply)	
<input checked="" type="checkbox"/> Surface Water (A1)	<input type="checkbox"/> Surface Soil Cracks (B6)
<input type="checkbox"/> High Water Table (A2)	<input type="checkbox"/> Drainage Patterns (B10)
<input checked="" type="checkbox"/> Saturation (A3)	<input type="checkbox"/> Moss Trim Lines (B16)
<input checked="" type="checkbox"/> Water Marks (B1)	<input type="checkbox"/> Dry-Season Water Table (C2)
<input type="checkbox"/> Sediment Deposits (B2)	<input type="checkbox"/> Crayfish Burrows (C8)
<input type="checkbox"/> Drift Deposits (B3)	<input type="checkbox"/> Saturation Visible on Aerial Imagery (C9)
<input type="checkbox"/> Algal Mat or Crust (B4)	<input type="checkbox"/> Stunted or Stressed Plants (D1)
<input type="checkbox"/> Iron Deposits (B5)	<input type="checkbox"/> Geomorphic Position (D2)
<input type="checkbox"/> Inundation Visible on Aerial Imagery (B7)	<input type="checkbox"/> Shallow Aquitard (D3)
<input type="checkbox"/> Sparsely Vegetated Concave Surface (B8)	<input type="checkbox"/> Microtopographic Relief (D4)
<input checked="" type="checkbox"/> Water-Stained Leaves (B9)	<input type="checkbox"/> FAC-Neutral Test (D5)
<input type="checkbox"/> Aquatic Fauna (B13)	
<input type="checkbox"/> Marl Deposits (B15)	
<input type="checkbox"/> Hydrogen Sulfide Odor (C1)	
<input type="checkbox"/> Oxidized Rhizospheres on Living Roots (C3)	
<input type="checkbox"/> Presence of Reduced Iron (C4)	
<input type="checkbox"/> Recent Iron Reduction in Tilled Soils (C6)	
<input type="checkbox"/> Thin Muck Surface (C7)	
<input type="checkbox"/> Other (Explain in Remarks)	

<b>Field Observations:</b>	
Surface Water Present? Yes <input checked="" type="checkbox"/> No <input type="checkbox"/> Depth (inches): <u>3"</u>	<b>Wetland Hydrology Present?</b> Yes <input checked="" type="checkbox"/> No <input type="checkbox"/>
Water Table Present? Yes <input type="checkbox"/> No <input checked="" type="checkbox"/> Depth (inches): _____	
Saturation Present? Yes <input checked="" type="checkbox"/> No <input type="checkbox"/> Depth (inches): <u>SURF</u> (includes capillary fringe)	

Describe Recorded Data (stream gauge, monitoring well, aerial photographs, previous inspections), if available:

Remarks:

**VEGETATION – Use scientific names of plants.**

Sampling Point: OTLT-WL

<u>Tree Stratum</u> (Plot Size: <u>30'</u> )	<u>Absolute % Cover</u>	<u>Dominant Species?</u>	<u>Indicator Status</u>	<b>Dominance Test Worksheet:</b>
1. <i>ACER RUBRUM</i>	70	Yes	FAC	Number of Dominant Species That are OBL, FACW, or FAC: <u>6</u> (A)  Total Number of Dominant Species Across All Strata: <u>7</u> (B)  Percent of Dominant Species That are OBL, FACW, or FAC: <u>85</u> (A/B)
2. <i>ULMUS AMERICANA</i>	20	Yes	FACW	
3. <i>ACER PLATANOIDES</i>	5	No	UPL	
4. _____	_____	_____	_____	
5. _____	_____	_____	_____	
6. _____	_____	_____	_____	
7. _____	_____	_____	_____	
<u>95</u> = Total Cover				<b>Prevalence Test Worksheet:</b>
<u>Sapling/Shrub Stratum</u> (Plot Size: <u>15'</u> )				Total % Cover of _____ Multiply by _____
1. <i>ACER RUBRUM</i>	5	Yes	FAC	OBL Species _____ x 1 = _____
2. <i>ULMUS AMERICANA</i>	5	Yes	FACW	FACW species _____ x 2 = _____
3. <i>LINDERA BENZOIN</i>	5	Yes	FACW	FAC species _____ x 3 = _____
4. <i>RHODODENDRON VISCOSUM</i>	2	No	FACW	FACU species _____ x 4 = _____
5. _____	_____	_____	_____	UPL species _____ x 5 = _____
6. _____	_____	_____	_____	Column Totals: _____ (A) _____ (B)
7. _____	_____	_____	_____	Prevalence Index = B/A = _____
<u>17</u> = Total Cover				<b>Hydrophytic Vegetation Indicators:</b>
<u>Herb Stratum</u> (Plot Size: <u>5'</u> )				<input type="checkbox"/> Rapid Test for Hydrophytic Vegetation <input checked="" type="checkbox"/> Dominance Test is >50% <input type="checkbox"/> Prevalence Index is ≤ 3.0 <sup>1</sup> <input type="checkbox"/> Morphological Adaptations <sup>1</sup> (Provide supporting data in Remarks or on a separate sheet) <input type="checkbox"/> Problematic Hydrophytic Vegetation <sup>1</sup> (Explain)
1. <i>SYMPLOCARPUS FOETIDUS</i>	15	Yes	OBL	<sup>1</sup> Indicators of hydric soil and wetland hydrology must be present, unless disturbed or problematic.
2. <i>ARISAEMA TRIPHYLLUM</i>	3	No	FAC	
3. <i>ACER RUBRUM SEEDLINGS</i>	3	No	FAC	
4. <i>ULMUS AMERICANA</i>	2	No	FACW	
5. <i>LINDERA BENZOIN</i>	2	No	FACW	
6. <i>ERYTHRONIUM AMERICANUM</i>	1	No	NI	
7. _____	_____	_____	_____	
8. _____	_____	_____	_____	
9. _____	_____	_____	_____	
10. _____	_____	_____	_____	
11. _____	_____	_____	_____	
12. _____	_____	_____	_____	
<u>26</u> = Total Cover				<b>Definitions of Vegetation Strata:</b>
<u>Woody Vine Stratum</u> (Plot Size: <u>30'</u> )				<b>Tree</b> – Woody plants 3 in. (7.6cm) or more in diameter at breast height (DBH), regardless of height
1. <i>VITUS SPP</i>	3	No	N/A	<b>Sapling/shrub</b> – Woody plants less than 3in. DBH and greater than 3.28 ft (1m) tall.
2. <i>CELASTRUS ORBICULATUS</i>	2	Yes	UPL	<b>Herb</b> – All herbaceous (non-woody) plants, regardless of size, and woody plants less than 3.28 ft tall.
3. _____	_____	_____	_____	<b>Woody Vines</b> – All woody vines greater than 3.28 ft in height.
4. _____	_____	_____	_____	<b>Hydrophytic Vegetation Present?</b> Yes <input checked="" type="checkbox"/> No <input type="checkbox"/>
<u>5</u> = Total Cover				
Remarks: (include photo numbers here or on a separate sheet.)				

**SOIL**

Sampling Point: OTLT-WL

Profile Description: (Describe to the depth needed to document the indicator or confirm the absence of indicators.)								
Depth (inches)	Matrix		Redox Features				Texture	Remarks
	Color (moist)	%	Color (moist)	%	Type <sup>1</sup>	Loc <sup>2</sup>		
0-3	5YR 3/3	100					FSL	
3-18	7.5YR 3/2	85	7.5YR 5/2	5	D	M	SND-L	OXIDIZED RHIZOSPHERES
			5YR 5/6	10	C	M		

<sup>1</sup>Type: C=Concentration, D=Depletion, RM=Reduced Matrix, CS=Covered or Coated Sand Grains. <sup>2</sup>Location: PL=Pore Lining, M=Matrix.

<p><b>Hydric Soil Indicators:</b></p> <input type="checkbox"/> Histosol (A1) <input type="checkbox"/> Histic Epipedon (A2) <input type="checkbox"/> Black Histic (A3) <input type="checkbox"/> Hydrogen Sulfide (A4) <input type="checkbox"/> Stratified Layers (A5) <input type="checkbox"/> Depleted Below Dark Surface (A11) <input type="checkbox"/> Thick Dark Surface (A12) <input type="checkbox"/> Sandy Mucky Mineral (S1) <input type="checkbox"/> Sandy Gleyed Matrix (S4) <input type="checkbox"/> Sandy Redox (S5) <input type="checkbox"/> Stripped Matrix (S6) <input type="checkbox"/> Dark Surface (S7) (LRR R, MLRA 149B)	<input type="checkbox"/> Polyvalue Below Surface (S8) (LRR R, MLRA 149B) <input type="checkbox"/> Thin Dark Surface (S9) (LRR R, MLRA 149B) <input type="checkbox"/> Loamy Mucky Mineral (F1) (LRR K, L) <input type="checkbox"/> Loamy Gleyed Matrix (F2) <input checked="" type="checkbox"/> Depleted Matrix (F3) <input type="checkbox"/> Redox Dark Surface (F6) <input type="checkbox"/> Depleted Dark Surface (F7) <input type="checkbox"/> Redox Depression (F8)	<p><b>Indicators for Problematic Hydric Soils<sup>3</sup>:</b></p> <input type="checkbox"/> 2 cm Muck (A10) (LRR K, L, MLRA 149B) <input type="checkbox"/> Coast Prairie Redox (A16) (LRR K, L, R) <input type="checkbox"/> 5 cm Mucky Peat or Peat (S3) (LRR K, L, R) <input type="checkbox"/> Dark Surface (S7) (LRR K, L) <input type="checkbox"/> Polyvalue Below Surface (S8) (LRR K, L) <input type="checkbox"/> Thin Dark Surface (S9) (LRR K, L) <input type="checkbox"/> Iron-Manganese Masses (F12) (LRR K, L, R) <input type="checkbox"/> Piedmont Floodplain Soils (F19) (MLAR 149B) <input type="checkbox"/> Mesic Spodic (TA6) (MLRA 144A, 145, 149B) <input type="checkbox"/> Red Parent Material (TF2) <input type="checkbox"/> Very Shallow Dark Surface (TF12) <input type="checkbox"/> Other (Explain in Remarks)
--	--	---

<sup>3</sup>Indicators of hydrophytic vegetation and wetland hydrology must be present, unless disturbed or problematic

**Restrictive Layer (if observed):**  
 Type: \_\_\_\_\_  
 Depth (inches): \_\_\_\_\_

**Hydric Soil Present?** Yes  No

Remarks:



**Connecticut Department of  
Energy & Environmental Protection**  
Bureau of Water Protection & Land Reuse  
Inland Water Resources Division

**Connecticut Addendum  
Army Corps of Engineers  
General Permit State of Connecticut  
(CT GP)**

Print or type unless otherwise noted.

**Part I: Application Description**

DEEP/CPPU USE ONLY	
App #:	_____
Doc #:	_____
Check #:	_____
Program: Programmatic General Permit	
NAE #:	_____
DEEP #:	_____
Determinations:	<input type="checkbox"/> Eligible Category 2 <input type="checkbox"/> Eligible Category 1 <input type="checkbox"/> Individual Permit

Town where site is located: <u>Guilford</u>
Brief Description of Project: List 21 culvert rehabilitation of Structure No. 06682 carrying I-95 north and south over Spinning Mill Brook, approximately at log mile 59.51.

**Part II: Fee Information**

There is no fee required at this time. The Department of Energy and Environmental Protection (DEEP) may require an application fee to be submitted with this addendum at a later date.
--

**Part III: Applicant Information**

- \*If an applicant is a corporation, limited liability company, limited partnership, limited liability partnership, or a statutory trust, it must be registered with the Secretary of State. If applicable, registrant's name shall be stated **exactly** as it is registered with the Secretary of State. This information can be accessed at [CONCORD](#).*
- If an applicant is an individual, provide the legal name (include suffix) in the following format: First Name; Middle Initial; Last Name; Suffix (Jr, Sr., II, III, etc.).*

1. Applicant Name: <b>Connecticut Department of Transportation</b>	
Mailing Address: <b>2800 Berlin Turnpike</b>	
City/Town: <b>Newington</b>	State: <b>CT</b> Zip Code: <b>06131-7546</b>
Business Phone:	ext.      Fax:
Contact Person: <b>Mark W. Alexander</b>	Title: <b>Transportation Assistant Planning Director</b>
*E-Mail: <b>mark.w.alexander@ct.gov</b>	
*By providing this e-mail address you are agreeing to receive official correspondence from the department, at this electronic address, concerning the subject application. Please remember to check your security settings to be sure you can receive e-mails from "ct.gov" addresses. Also, please notify the department if your e-mail address changes.	

**Part III: Applicant Information (continued)**

- a) Registrant Type (check one):  individual  \*business entity  federal agency  
 state agency  municipality  tribal

\*If a business entity:

- i) check type:  corporation  limited liability company  limited partnership  
 limited liability partnership  statutory trust  Other: \_\_\_\_\_

ii) provide Secretary of the State business ID #: \_\_\_\_\_ This information can be accessed at [CONCORD](#)

iii)  Check here if you are **NOT** registered with the SOTS.

Check here if any co-applicants. If so, attach additional sheet(s) with the required information as requested above.

b) Applicant's interest in property at which the proposed activity is to be located:

- site owner  option holder  lessee  developer  
 easement holder  operator  other (specify): \_\_\_\_\_

Check here if there are co-applicants. If so, label and attach additional sheet(s) to this sheet with the required information.

2. List primary contact for departmental correspondence and inquiries, if different than the applicant.

Name:

Mailing Address:

City/Town:

State:

Zip Code:

Business Phone:

ext.

Fax:

Contact Person:

Title:

E-Mail:

\*By providing this e-mail address you are agreeing to receive official correspondence from the department, at this electronic address, concerning the subject application. Please remember to check your security settings to be sure you can receive e-mails from "ct.gov" addresses. Also, please notify the department if your e-mail address changes.

3. Property Owner, if different than the applicant:

Name:

Mailing Address:

City/Town:

State:

Zip Code:

Business Phone:

ext.

Fax:

Contact Person:

Title:

E-Mail:

### Part III: Applicant Information (continued)

4. List any engineer(s) or other consultant(s) employed or retained to assist in preparing the application or in designing or constructing the activity.

Name:

Mailing Address:

City/Town: State: Zip Code:

Business Phone: ext. Fax:

Contact Person: Title:

E-Mail:

Service Provided:

Check here if additional sheets are necessary, and label and attach them to this sheet.

### Part IV: Site/Project Information

**1. SITE NAME AND LOCATION**

Is the name of the site the same as the name of the applicant?  Yes  No

Name of Site : **Structure No. 06682**

Street Address or Description of Location: **Culvert carries Spinning Mill Brook under I-95 at Interchange 57 southbound, approximately at log mile 59.51.**

City/Town: **Guilford** State: **CT** Zip Code: **06437**

Latitude and longitude of the exact location of the proposed activity in degrees, minutes, and seconds or in decimal degrees: Latitude: **N41°17'47.60"** Longitude: **W72°42'3.62"**

Method of determination (check one):

GPS  USGS Map  Other (please specify): **Google Earth**

If a USGS Map was used, provide the quadrangle name:

**2. COASTAL BOUNDARY:** Is the activity which is the subject of this application located within the coastal boundary as delineated on DEEP approved coastal boundary maps?  Yes  No

If yes, and this application is for a new authorization or a modification of an existing authorization where the physical footprint of the subject activity is modified, you must submit a [Coastal Consistency Review Form](#) (DEP-APP-004) with this completed application.

Information on the coastal boundary is available at the local town hall or on the "Coastal Boundary Map" available at DEEP Maps and Publications (860-424-3555).

**3. ENDANGERED OR THREATENED SPECIES:** Is the project site located within an area identified as a habitat for endangered, threatened or special concern species as identified on the "State and Federal Listed Species and Natural Communities Map"?  Yes  No Date of Map: **December 2014**

If yes, complete and submit a [Request for NDDB State Listed Species Review Form](#) (DEP-APP-007) to the address specified on the form. **Please note NDDB review generally takes 4 to 6 weeks and may require additional documentation from the applicant.**

The CT NDDB response **must** be submitted with this completed application.

For more information visit the DEEP website at [www.ct.gov/dep/nddbrequests](http://www.ct.gov/dep/nddbrequests) or call the NDDB at 860-424-3011.

**Part IV: Project Information (continued)**

**4. AQUIFER PROTECTION AREAS:** Is the site located within a town required to establish Aquifer Protection Areas, as defined in section 22a-354a through 354bb of the General Statutes (CGS)?  
 Yes     No    To view the applicable list of towns and maps visit the DEEP website at [www.ct.gov/deep/aquiferprotection](http://www.ct.gov/deep/aquiferprotection)

If yes, is the site within an area identified on a Level A map?     Yes     No  
 If yes, is the site within an area identified on a Level B map?     Yes     No

If your site is on a Level A map, check the DEEP website, [Business and Industry Information](#) to determine if your activity is required to be registered under the Aquifer Protection Area Program.

If your site is on a Level B map, no action is required at this time, however you may be required to register under the Aquifer Protection Area Program in the future when the area is delineated as Level A.

**5. CONSERVATION OR PRESERVATION RESTRICTION:** Is the property subject to a conservation or preservation restriction?     Yes     No

If Yes, proof of written notice of this registration to the holder of such restriction or a letter from the holder of such restriction verifying that this registration is in compliance with the terms of the restriction, must be submitted with this completed form.

**6. Total area (in acres) within property boundaries: 11.04 acres**

**7. Project Category:** (please check all that apply)

<input type="checkbox"/> Industrial Site Development	<input type="checkbox"/> Condo/Apartment Complex
<input type="checkbox"/> Commercial Site Development	<input type="checkbox"/> Stream Restoration/Enhancement
<input type="checkbox"/> Pond/Lake Dredging	<input type="checkbox"/> Multiple Lot Residential Development
<input type="checkbox"/> Fish/Wildlife Management (Government Agency)	<input type="checkbox"/> Public Water Supply
<input type="checkbox"/> Golf Course Development	<input type="checkbox"/> Mine/Quarry
<input type="checkbox"/> Individual Residential	<input checked="" type="checkbox"/> Other (Describe below):

**Drainage Improvements (State Agency)**

**Part V: Environmental Information**

1. Wetland Impact		
a. Direct Impact		
(Fill includes permanent & temporary):	<b>2,192 sf</b>	<b>0.050 acres (Permanent Impacts)</b>
b. Secondary/Indirect Impact:	<b>5,767 sf</b>	<b>0.133 acres (Temporary Impacts)</b>
c. <b>Total Impact:</b>	<b>7,959 sf</b>	<b>0.183 acres</b>
2. Waters/Waterways/Watercourses Impact		
a. Direct Impact		
(Fill includes permanent & temporary):	<b>370 lf</b>	<b>2,192 sf (Permanent Impacts)</b>
b. Secondary/Indirect Impact:	<b>160 lf</b>	<b>1,899 sf (Temporary Impacts)</b>
c. <b>Total Impact:</b>	<b>530 lf</b>	<b>4,091 sf</b>

**Part V: Environmental Information (continued)**

3. Do the following special wetland types occur on site?				
Special Wetland	Yes	No	Total Area of Resource (SF)	Area of Resource Impacted (SF)
Vernal Pool	<input type="checkbox"/>	<input checked="" type="checkbox"/>		
Fen	<input type="checkbox"/>	<input checked="" type="checkbox"/>		
Bog	<input type="checkbox"/>	<input checked="" type="checkbox"/>		
Cedar Swamp	<input type="checkbox"/>	<input checked="" type="checkbox"/>		
Spruce Swamp	<input type="checkbox"/>	<input checked="" type="checkbox"/>		
Calcareous Seepage Swamp	<input type="checkbox"/>	<input checked="" type="checkbox"/>		
<b>4. Channel Relocation/Restoration/Stabilization</b> Does the project include alterations to a perennial watercourse(s)? <input checked="" type="checkbox"/> Yes <input type="checkbox"/> No If Yes, indicate all design features included in your project from the list below:				
Design Features	Yes	No		
Avoidance of barriers to fish movement	<input checked="" type="checkbox"/>	<input type="checkbox"/>		
Formation of pools and riffles	<input type="checkbox"/>	<input checked="" type="checkbox"/>		
Provisions for areas of sheltered flow (e.g., boulders, low check dams)	<input type="checkbox"/>	<input checked="" type="checkbox"/>		
Preservation of stream bank vegetation and establishment of new vegetation	<input checked="" type="checkbox"/>	<input type="checkbox"/>		
Use of clean natural bed materials of a suitable size	<input type="checkbox"/>	<input type="checkbox"/>		
Indicate Design Flow for bank-full flow:	310 <b>cfs</b>			
Indicate Frequency Recurrence (year):	100			
Indicate Design Velocity for bank-full flow:	14.1 <b>fps</b>			
Indicate Frequency Recurrence (year):	100			
5. Floodplains	Yes	No		
Is there a FEMA mapped floodplain for floodway on the site?	<input checked="" type="checkbox"/>	<input type="checkbox"/>		
Are any excavations or permanent fill/structures proposed within the floodplain?	<input checked="" type="checkbox"/>	<input type="checkbox"/>		
Are any excavations or permanent fill/structures proposed within the floodway?	<input type="checkbox"/>	<input checked="" type="checkbox"/>		
Are any temporary stockpiles of fill or materials proposed within the floodplain?	<input checked="" type="checkbox"/>	<input type="checkbox"/>		
Are any increases in the 100 year water surface elevation proposed? If Yes, indicate maximum increase in feet:	<input type="checkbox"/>	<input checked="" type="checkbox"/>		
Are any flooding increases proposed that would extend off the subject property? If Yes, attach an explanation to this sheet.	<input type="checkbox"/>	<input checked="" type="checkbox"/>		
If applicable, include with this form, hydraulic calculations including tabulated summary of results that demonstrate no adverse impacts of any fill in a floodplain and which are in accordance with the guidance document entitled, "Hydraulic Analysis Guidance Document" <a href="http://www.ct.gov/deep/lib/deep/Permits_and_Licenses/Land_Use_Permits/Inland_Water_Permits/iwrdrhydraulicguidance.pdf">www.ct.gov/deep/lib/deep/Permits_and_Licenses/Land_Use_Permits/Inland_Water_Permits/iwrdrhydraulicguidance.pdf</a>				

**Part VI: Hydraulic and Drainage Structures (You are required to complete a separate sheet for each structure)**

- Identify the type of structure: (Check one below that applies)  
 Culvert     Detention/Retention Basin     Infiltration Basin/Structure     Drainage Outfall     Drainage Swale     Bridge     Dam  
 Dike     Weir     Outlet Control Structure     Pipe/Conduit/Aqueduct     Other:
- How is the structure labeled on the site plans and in reports? **Structure No. 06682**
- Where is the structure located on the site plans? **Culvert is under southbound exit 57 on I-95, labeled as Structure No. 06682**
- For bridge/culvert structures, what is the **openness ratio**?    **0.024** meters  
 (The openness ratio is the X-sectional area of structure opening/ length of the structure parallel to the stream.)  
[www.nae.usace.army.mil/reg/Openness\\_Ratio\\_\(OR\)\\_Spreadsheet.pdf](http://www.nae.usace.army.mil/reg/Openness_Ratio_(OR)_Spreadsheet.pdf)
- What is the size of the contributing watershed to the structure?    **864** Acres    **1.35** Square Miles
- Is the structure located within a **FEMA flood zone**?     No     Yes    If yes, indicate the type of zone:     Floodway     Flood Plain

**7. Provide the following information as appropriate for the structure identified above.**

<b>Water Surface Elevation (feet) (Immediately upstream of structure)</b>														
Storm Event Frequency														
2-yr			10-yr			25-yr			50-yr			100-yr		
Existing	Proposed	Change (+/-)	Existing	Proposed	Change (+/-)	Existing	Proposed	Change (+/-)	Existing	Proposed	Change (+/-)	Existing	Proposed	Change (+/-)
<b>21.10</b>	<b>21.58</b>	<b>0.48</b>	<b>22.97</b>	<b>23.63</b>	<b>0.66</b>	<b>23.96</b>	<b>24.77</b>	<b>0.81</b>	<b>24.77</b>	<b>25.69</b>	<b>0.92</b>	<b>29.61</b>	<b>28.92</b>	<b>-0.69</b>
<b>Aerial Extent of Inundation (square feet) (Maximum)</b>														
Storm Event Frequency														
2-yr			10-yr			25-yr			50-yr			100-yr		
Existing	Proposed	Change (+/-)	Existing	Proposed	Change (+/-)	Existing	Proposed	Change (+/-)	Existing	Proposed	Change (+/-)	Existing	Proposed	Change (+/-)
<b>3,881</b>	<b>3,985</b>	<b>104</b>	<b>4,619</b>	<b>4,991</b>	<b>372</b>	<b>5,344</b>	<b>6,626</b>	<b>1,282</b>	<b>6,661</b>	<b>8,646</b>	<b>1,985</b>	<b>20,221</b>	<b>19,007</b>	<b>-1,214</b>
<b>Duration of Inundation (hours)</b>					<b>Discharge Velocity (feet/second)</b>					<b>Flow Volume (cubic feet/second)</b>				
Storm Event Frequency					Storm Event Frequency					Storm Event Frequency				
2-yr	10-yr	25-yr	50-yr	100-yr	2-yr	10-yr	25-yr	50-yr	100-yr	2-yr	10-yr	25-yr	50-yr	100-yr
					<b>2.17</b>	<b>3.76</b>	<b>4.62</b>	<b>5.25</b>	<b>6.42</b>	<b>60</b>	<b>140</b>	<b>190</b>	<b>230</b>	<b>310</b>

## Part VII: Supporting Documents

Please check the documents submitted as verification that *all* applicable attachments have been submitted with this application form. When submitting any supporting documents, please label the documents as indicated in this part and be sure to include the applicant's name.

Environmental Documentation	Report	Show on Plans
	√ If Included with this application	
Description of the proposed activities and the purpose.	<input checked="" type="checkbox"/>	<input type="checkbox"/>
Evaluation of the functions and values of all wetlands and waters on-site or affected off-site.	<input checked="" type="checkbox"/>	<input type="checkbox"/>
Evaluation of direct and secondary impacts to the functions and values of wetlands and waters affected.	<input checked="" type="checkbox"/>	<input type="checkbox"/>
Evaluation of mitigation/restoration and or creation of wetlands to replace the functions and values of impacted wetlands/watercourses.	<input checked="" type="checkbox"/>	<input type="checkbox"/>
Design details for reconstruction/modification of existing stream crossings	<input type="checkbox"/>	<input checked="" type="checkbox"/>
Biological field survey of the project area and any other information to identify the presence of endangered, threatened, or special concern species, including copies of any correspondence to and from the NDDDB (including a completed CT NDDDB Review Request Form, if applicable).	<input checked="" type="checkbox"/>	<input type="checkbox"/>
Culvert invert elevations for roadway crossings set at least 12 inches below the elevation of the natural stream bed for fish and aquatic passage?	<input type="checkbox"/>	<input type="checkbox"/>
Federal wetland delineation of the site shown on plans.	<input type="checkbox"/>	<input checked="" type="checkbox"/>
State wetland delineation of the site shown on plans.	<input type="checkbox"/>	<input checked="" type="checkbox"/>
Are there amphibian breeding pool(s) present on the project site or adjacent to the project site? If yes, project development plans incorporate recommendations presented in <i>"Best Development Practices, Conserving Pool-Breeding Amphibians in Residential and Commercial Developments in the Northeastern United States. MCA Technical Paper No. 5, Metropolitan Conservation Alliance, Wildlife Conservation Society, Bronx, NY"</i>	<input type="checkbox"/>	<input type="checkbox"/>
Report documenting vegetation, soils, and hydrology of wetlands on site.	<input checked="" type="checkbox"/>	<input type="checkbox"/>
Incorporation of a permanently protected buffer zone adjacent to wetlands and waters.	<input type="checkbox"/>	<input type="checkbox"/>
Site plans drawn at a scale of 1":100' or larger showing the pre- and post- construction aerial extent of inundation of wetlands and waters for the 2-yr, 10-yr, 25-yr, 50-yr and 100-yr storm frequency events.	<input checked="" type="checkbox"/> *	<input type="checkbox"/>

**Part VI: Supporting Documents**

Engineering Documentation	Report	Show on Plans
<i>All plans and calculations must be signed and sealed by a professional engineer (PE) licensed in the state of Connecticut</i>	√ If Included with this application	
Summary of all water handling proposed at the site, including plans and computations, as needed to show that temporary water handling will not cause erosion or flooding.	<input checked="" type="checkbox"/> *	<input checked="" type="checkbox"/>
Erosion and Sediment control measures designed in accordance with the <i>2002 Connecticut Guidelines for Soil Erosion and Sediment Control</i> , including calculations as required for engineered measures. ( <a href="http://www.ct.gov/dep/cwp/view.asp?a=2720&amp;q=325660&amp;depNav_GID1654">www.ct.gov/dep/cwp/view.asp?a=2720&amp;q=325660&amp;depNav_GID1654</a> )	<input checked="" type="checkbox"/>	<input checked="" type="checkbox"/>
Design details and calculations for each hydraulic and drainage structure demonstrating consistency with the standards contained within the Connecticut DOT Drainage Manual and 2004 Connecticut Storm Water Quality Manual.	<input checked="" type="checkbox"/> *	<input checked="" type="checkbox"/>
FEMA floodway/floodplain boundaries within the project site plotted on the site plans and a copy of the FEMA map showing the site location.	<input checked="" type="checkbox"/> *	<input checked="" type="checkbox"/>
Hydrologic calculations including pre- and post- drainage area maps and a tabulated summary of results that demonstrate no adverse increase in runoff rates or velocities as a result of the proposed activity at appropriate downstream points.	<input checked="" type="checkbox"/> *	<input type="checkbox"/>

**\* Located in the Hydraulic Analysis Report**

**Part VII: Application Certification**

The applicant *and* the individual(s) responsible for actually preparing the application must sign this part. An application will be considered incomplete unless all required signatures are provided. This includes consultants, professional engineers, surveyors, soil scientists, etc. If the applicant is the preparer, please mark N/A in the spaces provided for the preparer. By their signature, they certify that, to the best of their knowledge and belief, the information contained in this application, including all attachments, is true, accurate and complete.

The certification of this application package shall be signed as follows: 1) For an individual(s) or sole proprietorship: by the individual(s) or proprietor, respectively; 2) For a corporation: by a principal executive officer of at least the level of vice president, or his agent; 3) For a limited liability company (LLC): by a manager, if management of the LLC is vested in a manager(s) in accordance with the company's "Articles of Organization", or by a member of the LLC if no authority is vested in a manager(s); 4) For a partnership: by a general partner; 5) For a municipal, state, or federal agency or department: by either a principal executive officer, a ranking elected official, or by other representatives of such registrant authorized by law.

"I have personally examined and am familiar with the information submitted in this document and all attachments thereto, and I certify that based on reasonable investigation, including my inquiry of the individuals responsible for obtaining the information, the submitted information is true, accurate and complete to the best of my knowledge and belief.

I understand that a false statement in the submitted information may be punishable as a criminal offense, in accordance with section 22a-6 of the General Statutes, pursuant to section 53a-157b of the General Statutes, and in accordance with any other applicable statute.

I certify that this application is on complete and accurate forms as prescribed by the commissioner without alteration of the text."

*Thomas J. Maziarz*  
 \_\_\_\_\_  
 Signature of Applicant

*7-28-2015*  
 \_\_\_\_\_  
 Date

Thomas J. Maziarz  
 \_\_\_\_\_  
 Name of Applicant (print or type)

Bureau Chief Policy and Planning  
 \_\_\_\_\_  
 Title (if applicable)

*Byong K. Kim*  
 \_\_\_\_\_  
 Signature of Preparer (if different than above)

*7/24/15*  
 \_\_\_\_\_  
 Date

Byong K. Kim  
 \_\_\_\_\_  
 Name of Preparer (print or type)

Project Engineer  
 \_\_\_\_\_  
 Title (if applicable)

Check here if additional signatures are required. If so, please reproduce this sheet and attach signed copies to this sheet. You must include signatures of any person preparing any report or parts thereof required in this application (i.e., professional engineers, surveyors, soil scientists, consultants, etc.)

Note: Please submit *three* copies of this completed Addendum Form, a completed Army Corps Application Form (ENG Form 4345), and *all* Supporting Documents (including full scale plans, 1" = 40') to:

CENTRAL PERMIT PROCESSING UNIT  
 DEPARTMENT OF ENERGY AND ENVIRONMENTAL PROTECTION  
 79 ELM STREET  
 HARTFORD, CT 06106-5127

Please do *not* mail or directly deliver this completed application and supporting documents to the DEEP's Inland Water Resources Division.

**Part VII – Additional Documents**

**Section I: Permit Plans**

**Section II: Hydraulic Analysis Report (HAR)**

**Section III: Erosion & Sedimentation Control Measures (Calculations)**

**Section IV: Environmental Report & Wetland Data**

**Section V: Project Site Photographs**

## **Part VII: Supporting Documents**

### **Section I – Permit Plans**


Applicant: State of Connecticut, Department of Transportation  
Project No. 59-163  
Project Title: List 21 Culvert Rehabilitation – I-95 Over Spinning Mill Brook  
Structure No: 06682

---

---


The Permit Plans are on the following pages.

# ENVIRONMENTAL PERMIT PLANS STATE PROJECT 59-163 CULVERT REHABILITATION INTERSTATE 95 OVER STRUCTURE NO. 06682 TOWN OF GUILFORD

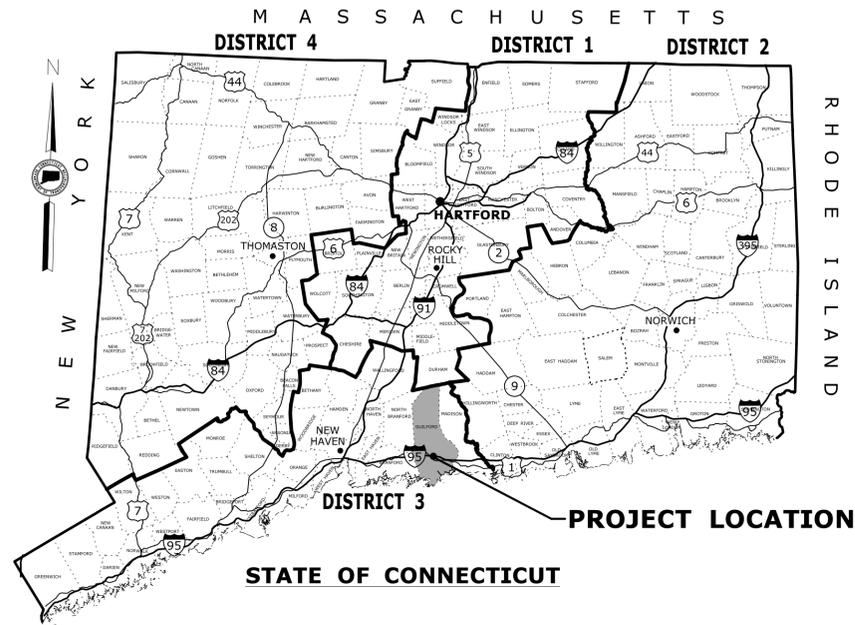


**GENERAL NOTES:**

1. THESE PLANS ARE INTENDED ONLY FOR ENVIRONMENTAL PERMITTING PURPOSES. THESE PLANS HOLD AUTHORITY FOR ALL ACTIVITIES CONCERNING THE REGULATED AREA. FOR DETAILED PLANIMETRIC INFORMATION AND PAYMENT REFER TO THE APPLICABLE CONTRACT DOCUMENTS.
2. THE DEPARTMENT OF TRANSPORTATION WILL ONLY SUBMIT REVISIONS TO DEEP AND ACOE FOR CHANGES TO THE DESIGN THAT WILL AFFECT REGULATED AREAS.
3. FOR A DESCRIPTION OF THE WATERCOURSES, WETLANDS AND WETLAND SOILS SEE RELEVANT SECTIONS OF THE PERMIT APPLICATION.
4. 400 FOOT GRID BASED ON CONNECTICUT COORDINATE SYSTEM N.A.D. 1983  
VERTICAL DATUM BASED ON NGVD OF 1929

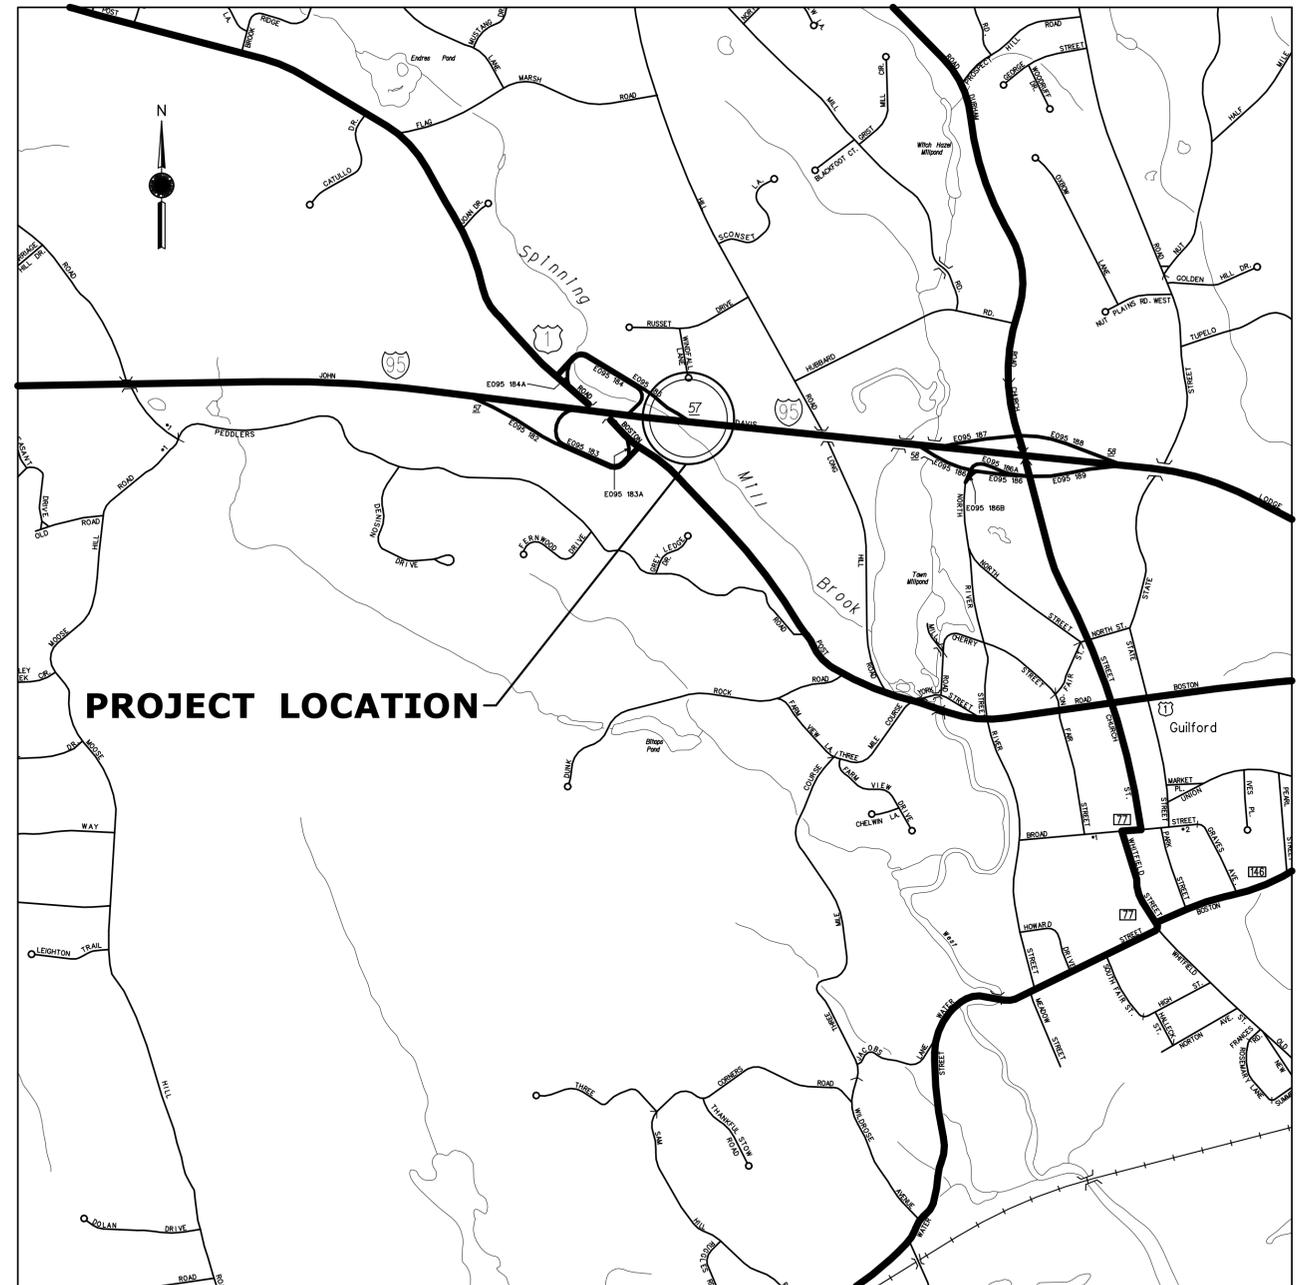

**LOCATION MAP  
SCALE 1" = 1000'**

PREPARED BY:  
(FOR CONSULTANT ENGINEERS)

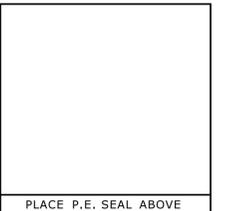


FOR THE CONNECTICUT  
DEPARTMENT OF TRANSPORTATION

REV. DATE	REVISION DESCRIPTION	SHEET NO.	Plotted Date: 7/21/2015	DESIGNER/DRAFTER: <b>MCS</b>	 <b>STATE OF CONNECTICUT</b> <b>DEPARTMENT OF TRANSPORTATION</b>	SIGNATURE/ BLOCK: <b>OFFICE OF ENGINEERING</b>	PROJECT TITLE: <b>LIST 21 CULVERT REHABILITATION I-95 OVER STRUCTURE NO. 06682 (SPINNING MILL BROOK)</b>
				CHECKED BY: <b>BKK</b>		APPROVED BY:	TOWN: <b>GUILFORD</b>
				SCALE AS NOTED			DRAWING TITLE: <b>ATTACHMENT G PERMIT TITLE SHEET</b>
					Filename: ...VHW_MSH_0059_0163_PMT-01.dgn		SHEET NO. <b>PMT-01</b>

DEPARTMENT OF ENERGY AND ENVIRONMENTAL PROTECTION PLAN REVISION BLOCK

WETLAND SITE NO.	APPLICANT NAME	ORIGINAL SUBMISSION DATE	REVISION DATE	REVISION DESCRIPTION	REVISION NUMBER

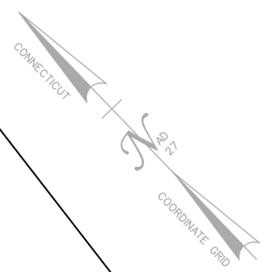


100YR FEMA 100 YEAR FLOODPLAIN



REV.	DATE	REVISION DESCRIPTION	SHEET NO.
-	-	-	-
-	-	-	-
-	-	-	-
-	-	-	-
-	-	-	-

THE INFORMATION, INCLUDING ESTIMATED QUANTITIES OF WORK SHOWN ON THESE SHEETS IS BASED ON LIMITED INVESTIGATIONS BY THE STATE AND IS IN NO WAY WARRANTED TO INDICATE THE CONDITIONS OF ACTUAL QUANTITIES OF WORK WHICH WILL BE REQUIRED.

DESIGNER/DRAFTER:  
**MCS**  
CHECKED BY:  
**BKK**  
SCALE IN FEET  
0 40 80  
SCALE 1"=40'

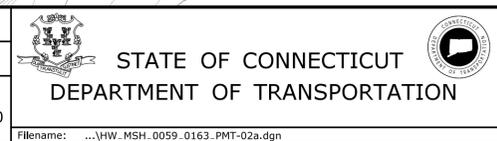

SIGNATURE/BLOCK:  
**OFFICE OF ENGINEERING**  
APPROVED BY: DATE:

PROJECT TITLE:  
**LIST 21 CULVERT REHABILITATION  
I-95 OVER STRUCTURE NO. 06682  
(SPINNING MILL BROOK)**

TOWN:  
**GUILFORD**  
DRAWING TITLE:  
**ATTACHMENT G  
EXISTING CONDITIONS**

PROJECT NO.  
**59-163**  
DRAWING NO.  
**PMT-02**  
SHEET NO.

Plotted Date: 7/22/2015

Filename: ...JHW\_MSH\_0059\_0163\_PMT-02a.dgn

**DEPARTMENT OF ENERGY AND ENVIRONMENTAL PROTECTION PLAN REVISION BLOCK**


WETLAND SITE NO.	APPLICANT NAME	ORIGINAL SUBMISSION DATE	REVISION DATE	REVISION DESCRIPTION	REVISION NUMBER

WETLAND SITE NO.	AREA OF WETLAND IMPACT					
	TEMPORARY AREA (SF)	TEMPORARY AREA (Acres)	TEMPORARY AREA (OHW IMPACT) (SF)	TEMPORARY AREA (OHW IMPACT) (Acres)	PERMANENT AREA (SF)	PERMANENT AREA (OHW IMPACT) (Acres)
1 (inlet)	511	0.012	253	0.006	0	0.000
2 (culvert)	0	0.000	0	0.000	2,139	0.049
3 (outlet)	5,256	0.121	1,646	0.038	53	0.001
<b>Total</b>	<b>5,767</b>	<b>0.133</b>	<b>1,899</b>	<b>0.044</b>	<b>2,192</b>	<b>0.050</b>

**GENERAL NOTES:**

THE CONTRACTOR SHALL NOT DISTURB ANY REGULATED AREA OUTSIDE OF THE LIMITS OF THE NUMBERED WETLAND SITES SHOWN IN THE PLANS.

- 100YR — FEMA 100 YEAR FLOODPLAIN
- TEMPORARY WETLAND AREA IMPACTS
- ▨ ORDINARY HIGH WATER AREA IMPACTS
- PERMANENT WETLAND AREA IMPACTS

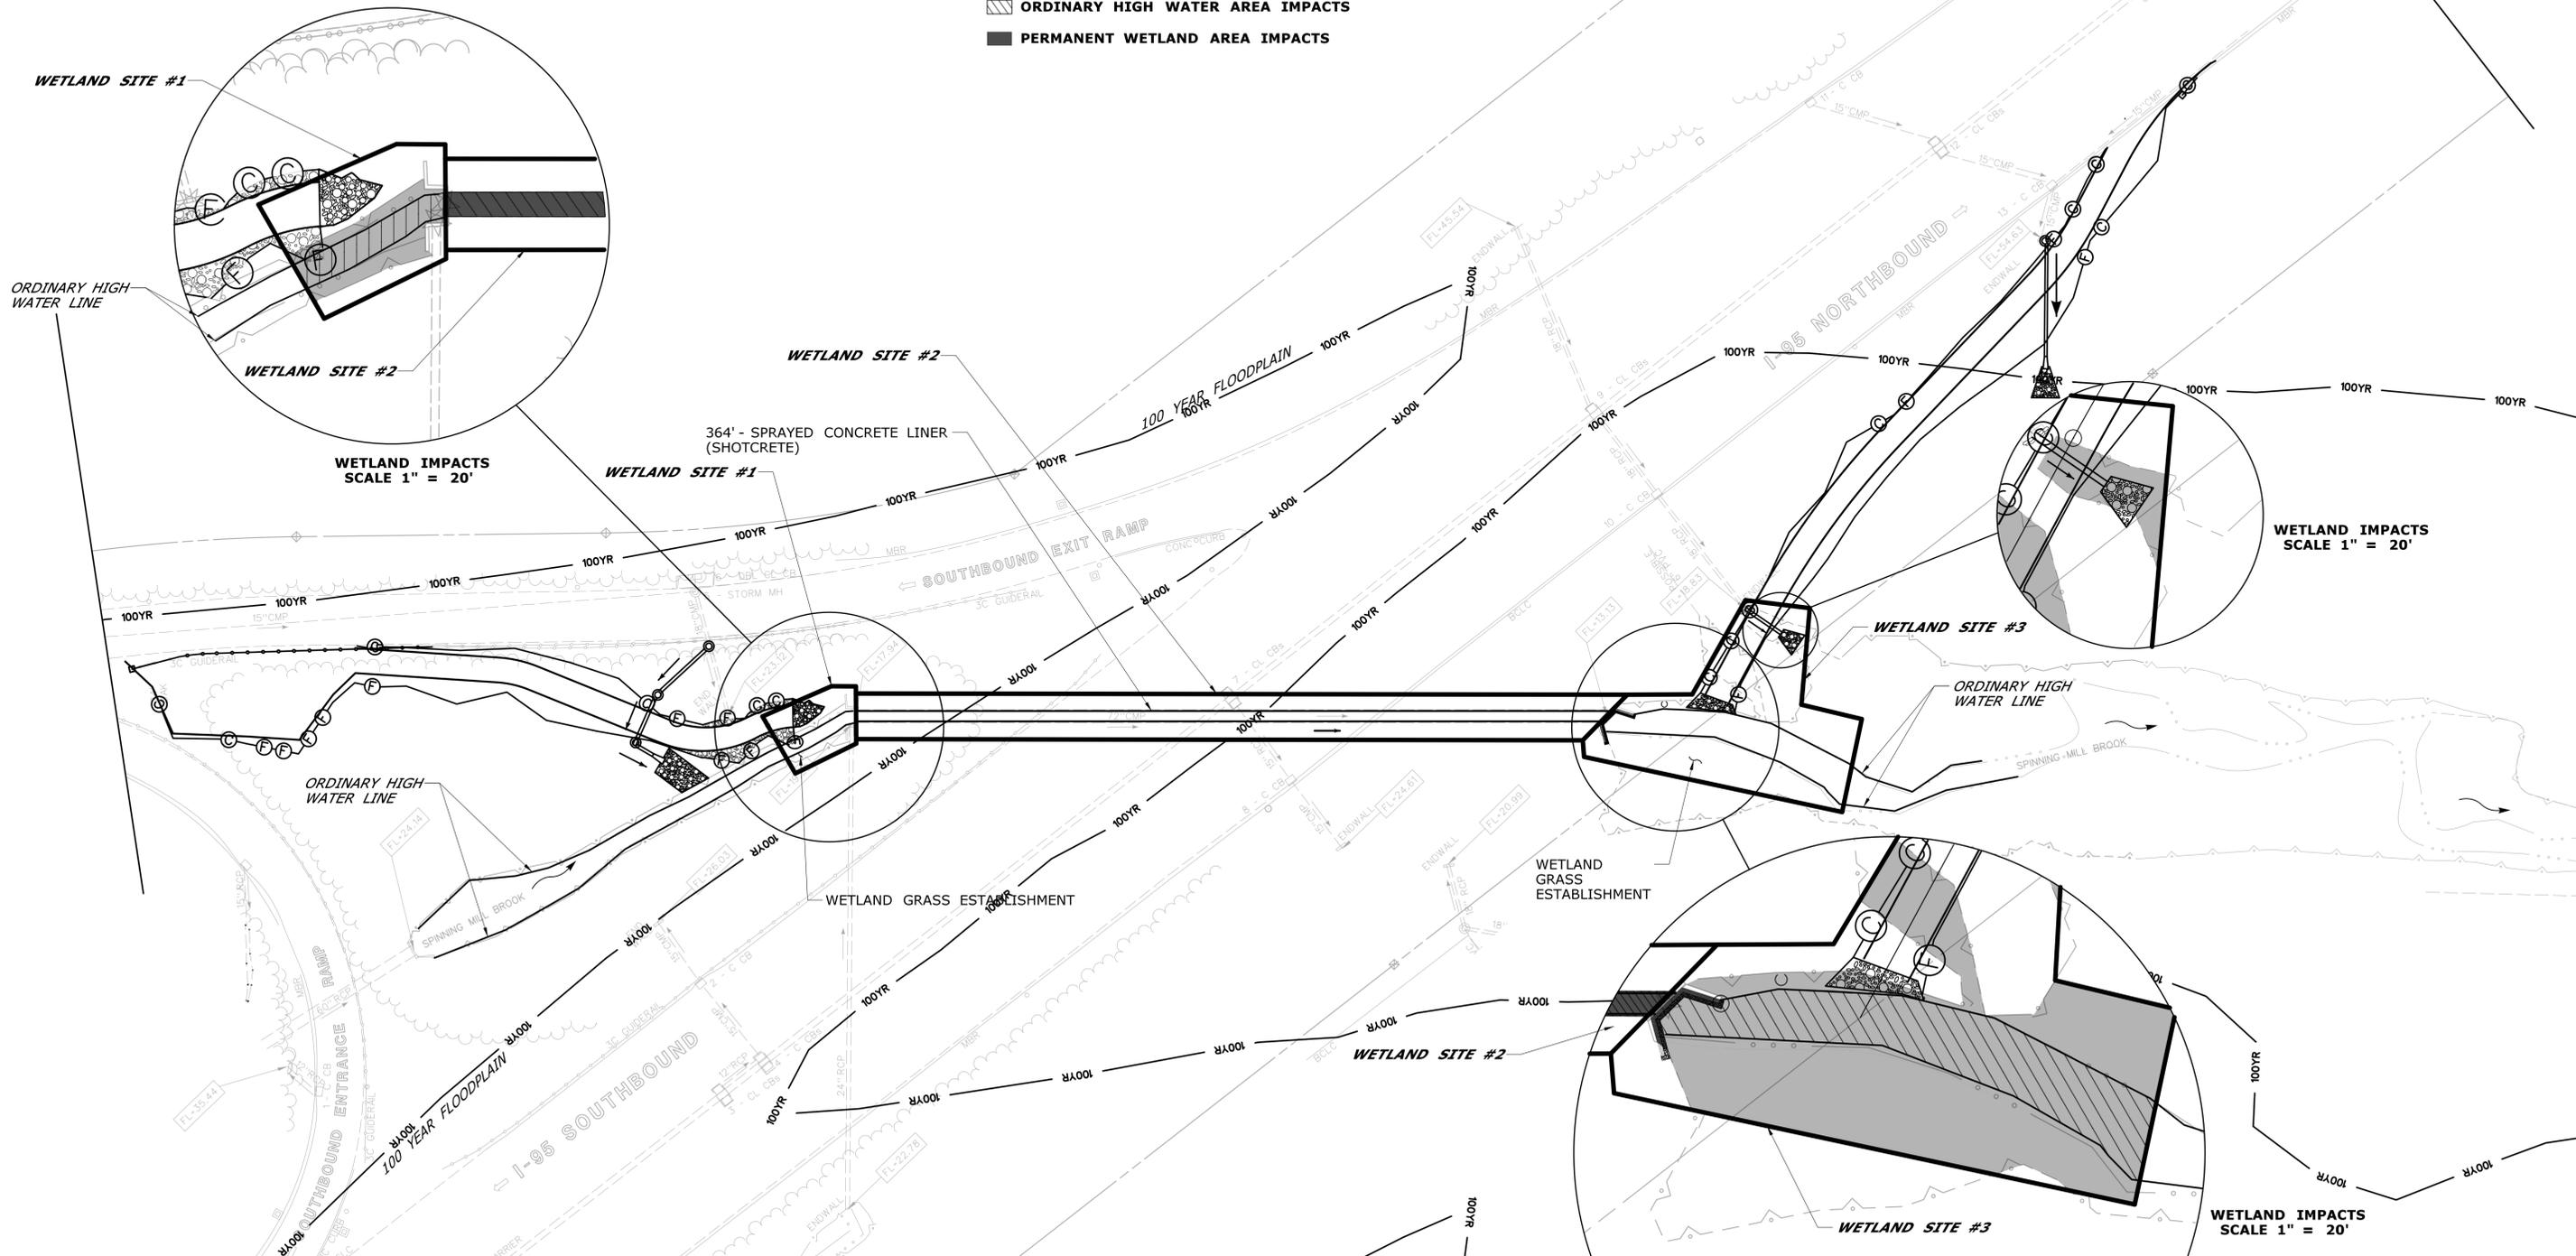

<table border="1"> <tr> <th>REV.</th> <th>DATE</th> <th>REVISION DESCRIPTION</th> <th>SHEET NO.</th> </tr> <tr> <td> </td> <td> </td> <td> </td> <td> </td> </tr> </table>	REV.	DATE	REVISION DESCRIPTION	SHEET NO.					THE INFORMATION, INCLUDING ESTIMATED QUANTITIES OF WORK SHOWN ON THESE SHEETS IS BASED ON LIMITED INVESTIGATIONS BY THE STATE AND IS IN NO WAY WARRANTED TO INDICATE THE CONDITIONS OF ACTUAL QUANTITIES OF WORK WHICH WILL BE REQUIRED. Plotted Date: 7/22/2015	DESIGNER/DRAFTER: <b>MCS</b> CHECKED BY: <b>BKK</b> SCALE IN FEET 0 40 80 SCALE 1" = 40'	STATE OF CONNECTICUT DEPARTMENT OF TRANSPORTATION FILENAME: ...JHW_MSH_0059_0163_PMT-03.dgn	SIGNATURE/BLOCK: <b>OFFICE OF ENGINEERING</b> APPROVED BY: _____ DATE: _____	PROJECT TITLE: <b>LIST 21 CULVERT REHABILITATION I-95 OVER STRUCTURE NO. 06682 (SPINNING MILL BROOK)</b>	TOWN: <b>GUILFORD</b>	PROJECT NO.: <b>59-163</b> DRAWING NO.: <b>PMT-03</b> SHEET NO.:
REV.	DATE	REVISION DESCRIPTION	SHEET NO.												

DRAWING TITLE:  
**ATTACHMENT G PERMIT PLAN**


**DEPARTMENT OF ENERGY AND ENVIRONMENTAL PROTECTION PLAN REVISION BLOCK**

WETLAND SITE NO.	APPLICANT NAME	ORIGINAL SUBMISSION DATE	REVISION DATE	REVISION DESCRIPTION	REVISION NUMBER

**GENERAL NOTES**

- THE CONTRACTOR SHALL NOT DISTURB ANY REGULATED AREA OUTSIDE OF THE LIMITS OF THE NUMBERED WETLAND SITES SHOWN IN THE PLANS.

100YR FEMA 100 YEAR FLOODPLAIN

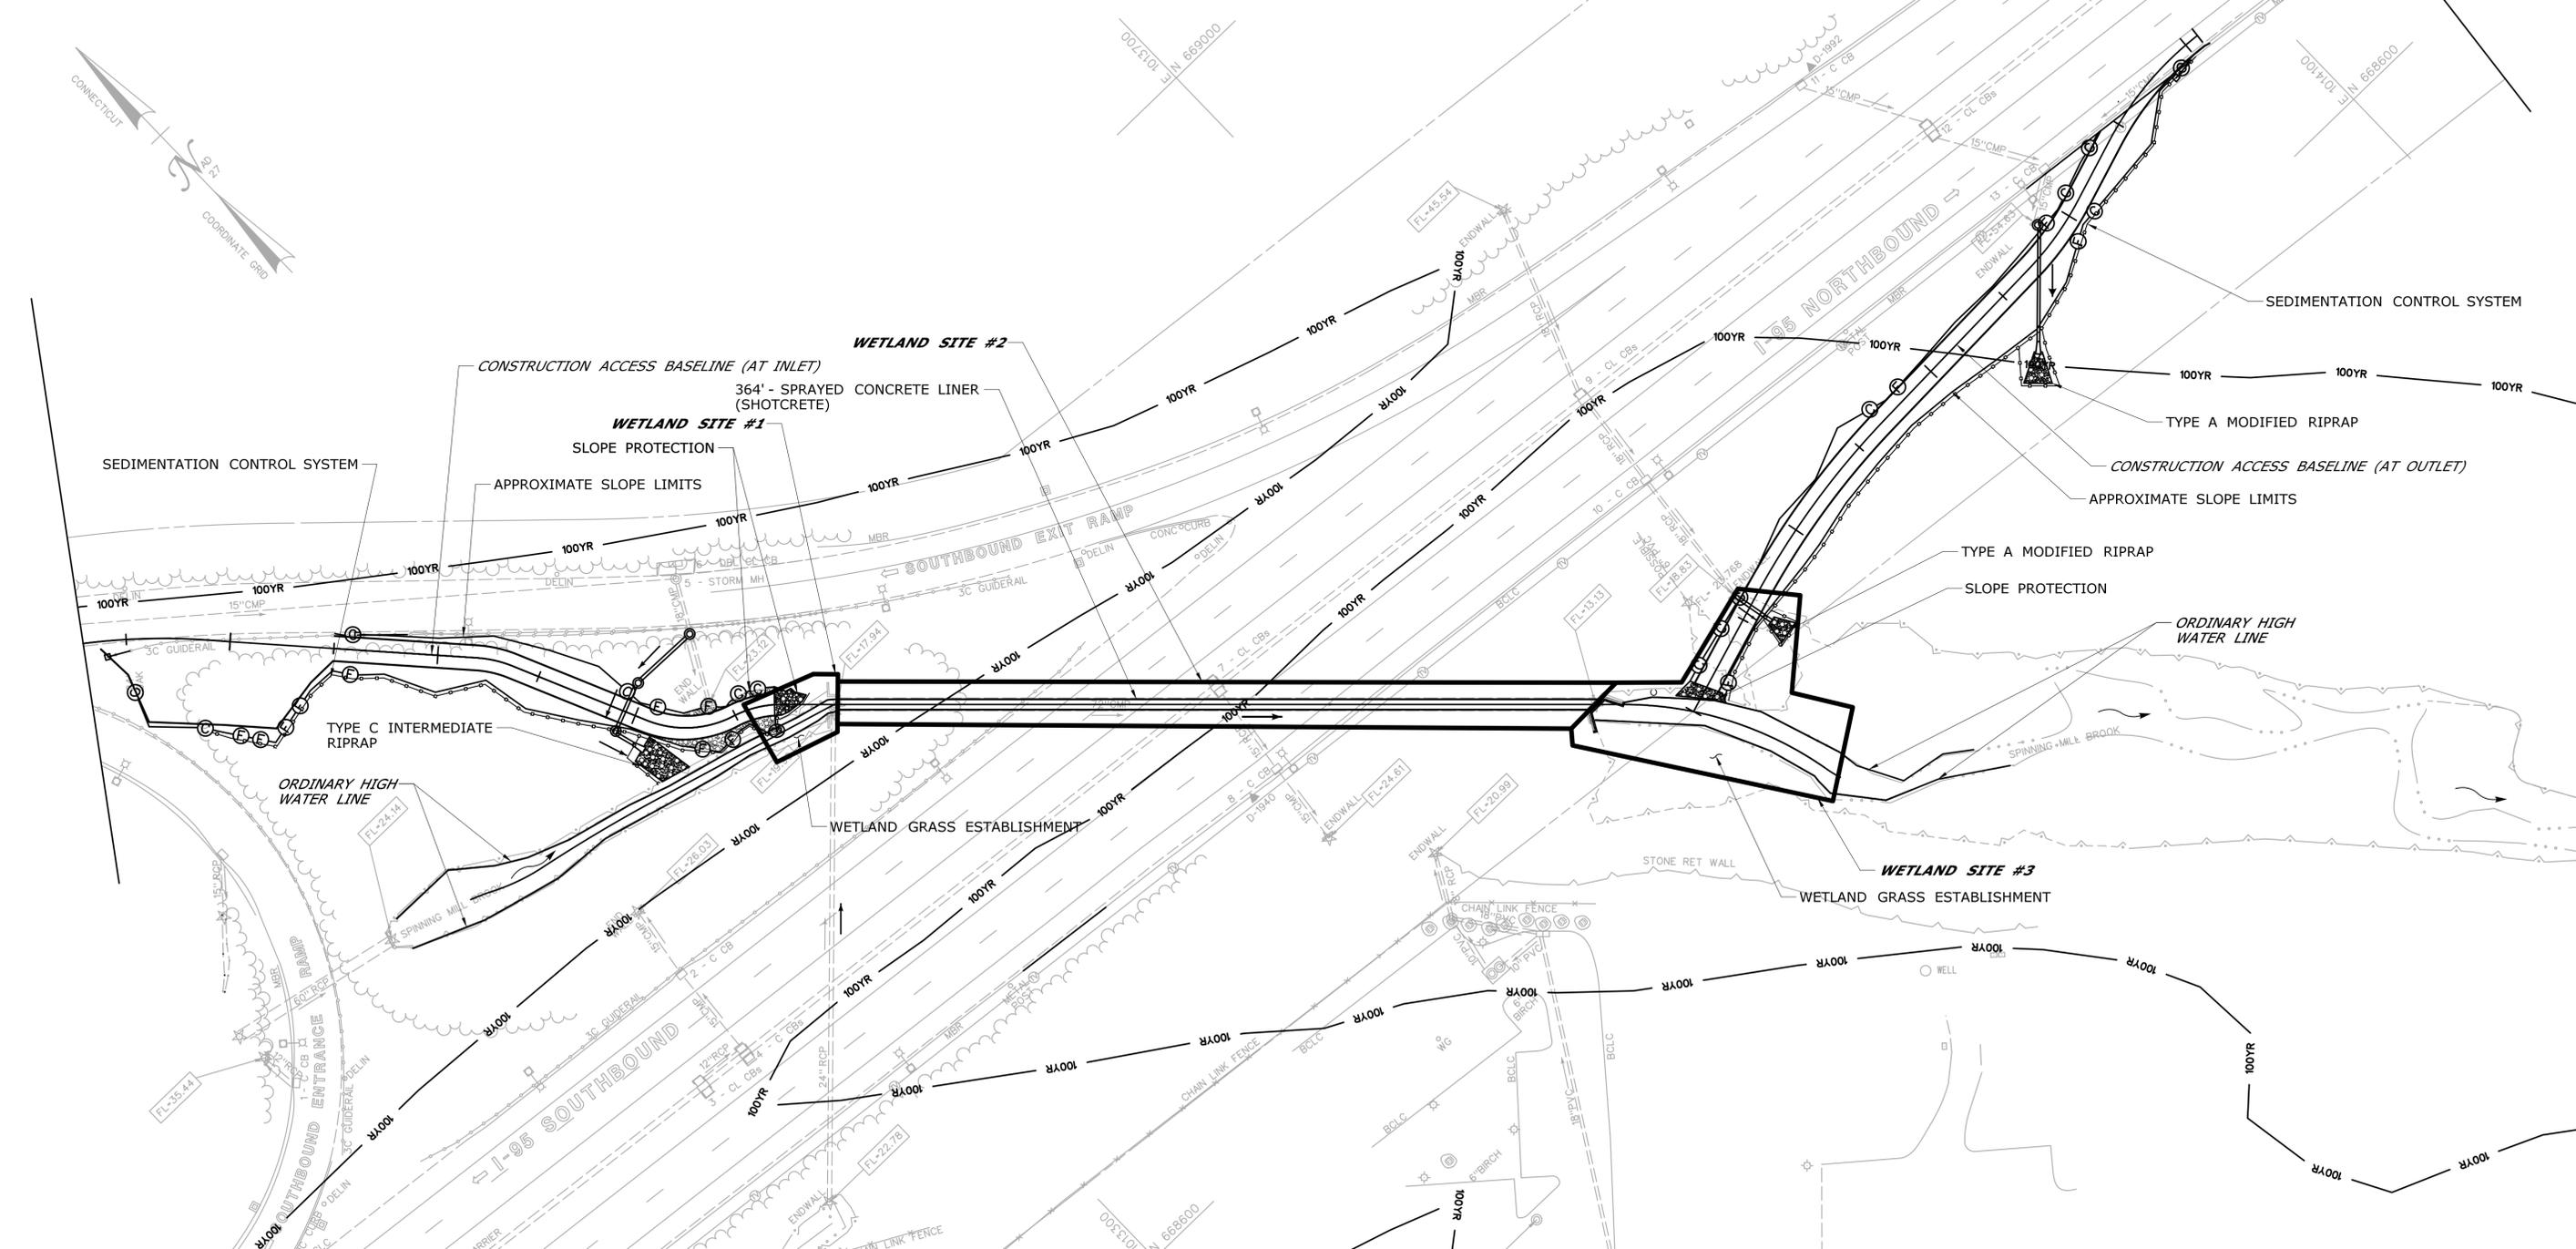

<table border="1"> <thead> <tr> <th>REV.</th> <th>DATE</th> <th>REVISION DESCRIPTION</th> <th>SHEET NO.</th> </tr> </thead> <tbody> <tr> <td> </td> <td> </td> <td> </td> <td> </td> </tr> </tbody> </table>	REV.	DATE	REVISION DESCRIPTION	SHEET NO.					THE INFORMATION, INCLUDING ESTIMATED QUANTITIES OF WORK SHOWN ON THESE SHEETS IS BASED ON LIMITED INVESTIGATIONS BY THE STATE AND IS IN NO WAY WARRANTED TO INDICATE THE CONDITIONS OF ACTUAL QUANTITIES OF WORK WHICH WILL BE REQUIRED. Plotted Date: 7/22/2015	DESIGNER/DRAFTER: <b>MCS</b> CHECKED BY: <b>BKK</b> SCALE IN FEET 0 40 80 SCALE 1" = 40'	STATE OF CONNECTICUT DEPARTMENT OF TRANSPORTATION FILENAME: ...JHW_MSH_0059_0163_PMT-04.dgn	SIGNATURE/BLOCK: <b>OFFICE OF ENGINEERING</b> APPROVED BY:                      DATE:	PROJECT TITLE: <b>LIST 21 CULVERT REHABILITATION                  I-95 OVER STRUCTURE NO. 06682                  (SPINNING MILL BROOK)</b>	TOWN: <b>GUILFORD</b>	PROJECT NO. <b>59-163</b> DRAWING NO. <b>PMT-04</b> SHEET NO.
	REV.	DATE	REVISION DESCRIPTION	SHEET NO.											
DRAWING TITLE: <b>ATTACHMENT G                  PERMIT PLAN</b>															

**DEPARTMENT OF ENERGY AND ENVIRONMENTAL PROTECTION PLAN REVISION BLOCK**


WETLAND SITE NO.	APPLICANT NAME	ORIGINAL SUBMISSION DATE	REVISION DATE	REVISION DESCRIPTION	REVISION NUMBER

**GENERAL NOTES**

1. THESE PLANS ARE FOR ENVIRONMENTAL PERMITTING PURPOSES. THE INTENT IS TO SHOW PROCEDURES, DIMENSIONS AND PROCESSES FOR THE PROTECTION OF ENVIRONMENTAL AREAS. FOR ALL OTHER CONSTRUCTION INFORMATION, INCLUDING INFORMATION RELATED TO PAYMENT, REFER TO THE CONSTRUCTION PLANS, STANDARD DRAWINGS AND SPECIFICATIONS. IF THERE ARE CONFLICTS BETWEEN THESE PERMIT PLANS AND THE CONSTRUCTION PLANS IN THE DESIGNATED WETLAND SITE(S), THE PERMIT PLANS SHALL GOVERN.
2. THE CONTRACTOR SHALL NOT DISTURB ANY REGULATED AREA OUTSIDE OF THE LIMITS OF THE NUMBERED WETLAND SITES SHOWN IN THE PLANS.

**CONSTRUCTION SEQUENCE NOTES**

1. INSTALL SEDIMENTATION CONTROL SYSTEM.
2. INSTALL TEMPORARY PRECAST CONCRETE BARRIER CURB, REMOVE GUIDERAILS, CONSTRUCT END ANCHORAGES AND SHIFT TRAFFIC.
3. CONSTRUCT THE STONE ACCESS ROADS TO INLET AND OUTLET OF THE CULVERT AND INSTALL SLOPE PROTECTION WHERE SLOPE IS 1.5:1. THE ACCESS ROADS LOCATED WITHIN THE WETLANDS SHALL HAVE GEOTEXTILE FILTER FABRIC INSTALLED UNDERNEATH THE STONE. INSTALL SETTLING BASIN.
4. INSTALL TEMPORARY PIPE AND REINFORCED CONCRETE PIPES (RCP) AT ALL DRAINAGE OUTLETS AND ASSOCIATED RIPRAP OUTLET PROTECTION ALONG THE ACCESS ROADS.
5. INSTALL WATER HANDLING AND TEMPORARY BYPASS PIPES TO DIVERT THE BASE FLOW AND DEWATER THE WORK AREA.
6. INSTALL TIMBER CRANE MAT AT THE OUTLET.

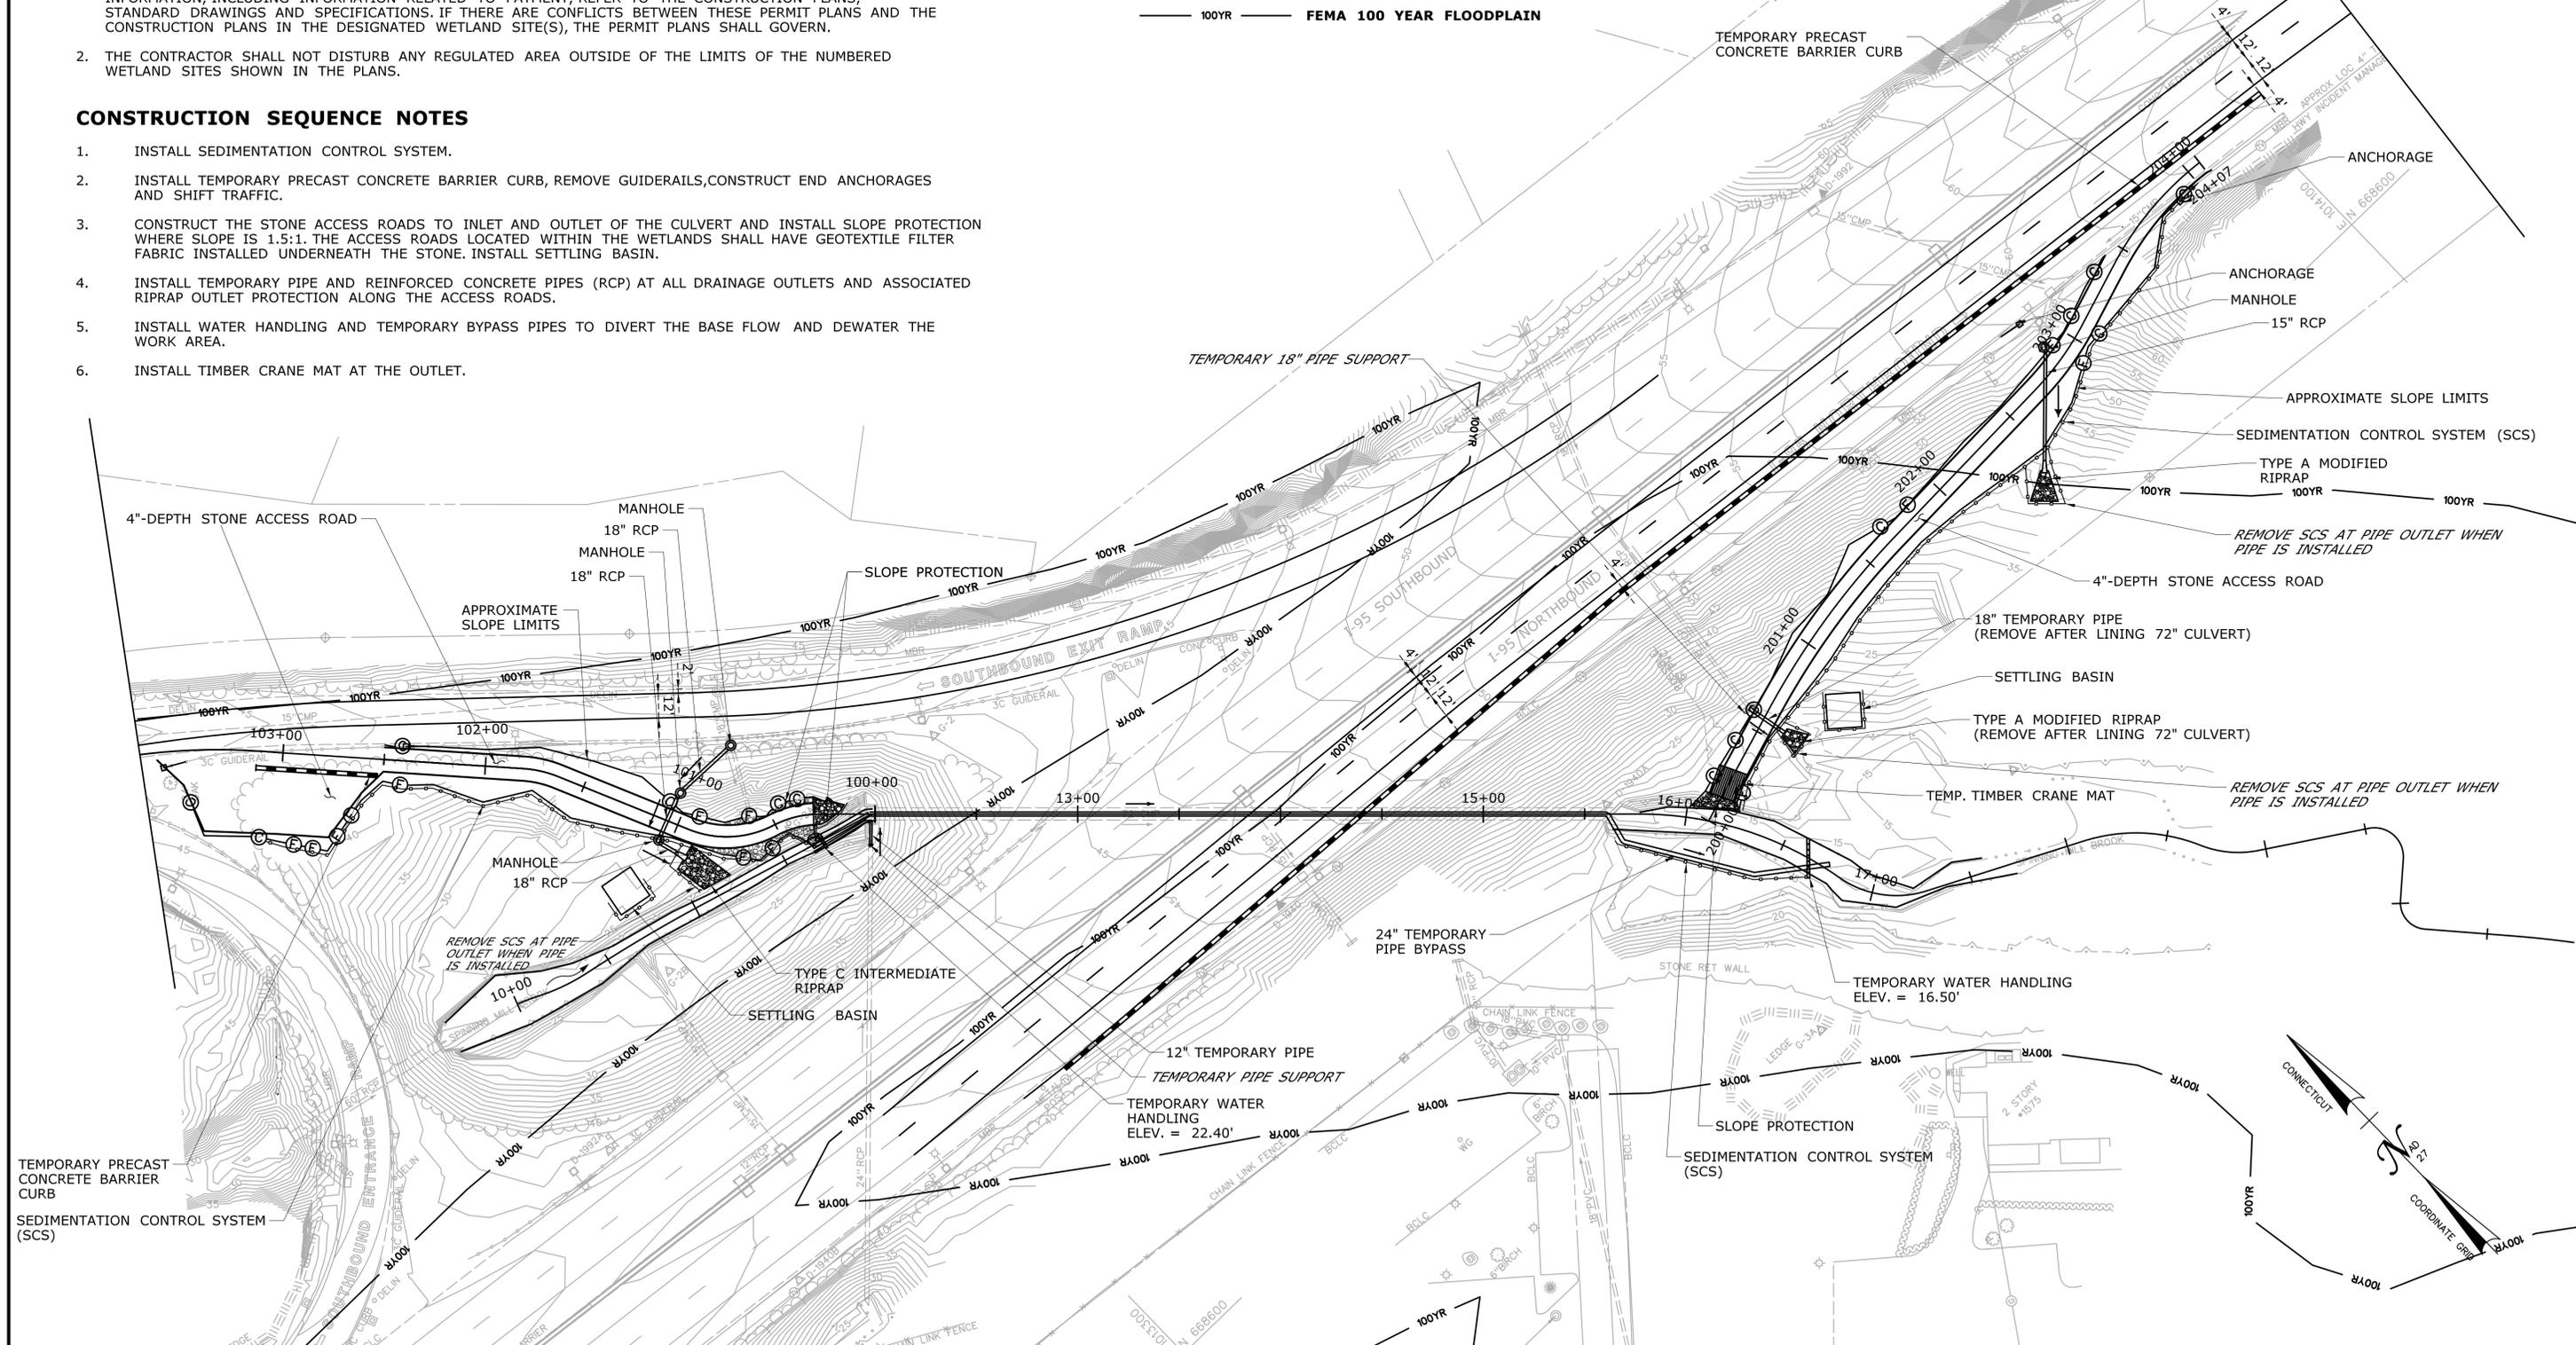

<p>THE INFORMATION, INCLUDING ESTIMATED QUANTITIES OF WORK SHOWN ON THESE SHEETS IS BASED ON LIMITED INVESTIGATIONS BY THE STATE AND IS IN NO WAY WARRANTED TO INDICATE THE CONDITIONS OF ACTUAL QUANTITIES OF WORK WHICH WILL BE REQUIRED.</p>	<p>MCS</p>	<p>STATE OF CONNECTICUT DEPARTMENT OF TRANSPORTATION</p>	<p>OFFICE OF ENGINEERING</p> <p>APPROVED BY: _____ DATE: _____</p>	<p>LIST 21 CULVERT REHABILITATION I-95 OVER STRUCTURE NO. 06682 (SPINNING MILL BROOK)</p>	<p>GUILFORD</p>	<p>59-163</p>
	<p>BKK</p> <p>SCALE IN FEET</p> <p>0 40 80</p> <p>SCALE 1"=40'</p>				<p>ATTACHMENT G PERMIT STAGE 1 CONTROLS</p>	<p>PMT-05</p>

**DEPARTMENT OF ENERGY AND ENVIRONMENTAL PROTECTION PLAN REVISION BLOCK**

WETLAND SITE NO.	APPLICANT NAME	ORIGINAL SUBMISSION DATE	REVISION DATE	REVISION DESCRIPTION	REVISION NUMBER


**GENERAL NOTES**

1. THESE PERMIT PLANS ARE FOR ENVIRONMENTAL PERMITTING PURPOSES. THE INTENT IS TO SHOW PROCEDURES, DIMENSIONS AND PROCESSES FOR THE PROTECTION OF ENVIRONMENTAL AREAS. FOR ALL OTHER CONSTRUCTION INFORMATION, INCLUDING INFORMATION RELATED TO PAYMENT, REFER TO THE CONSTRUCTION PLANS, STANDARD DRAWINGS AND SPECIFICATIONS. IF THERE ARE CONFLICTS BETWEEN THESE PERMIT PLANS AND THE CONSTRUCTION PLANS IN THE DESIGNATED WETLAND SITE(S), THE PERMIT PLANS SHALL GOVERN.
2. THE CONTRACTOR SHALL NOT DISTURB ANY REGULATED AREA OUTSIDE OF THE LIMITS OF THE NUMBERED WETLAND SITES SHOWN IN THE PLANS.

**CONSTRUCTION SEQUENCE NOTES**

1. POWERWASH EXISTING CULVERT, CAPTURE AND CONTAIN ALL WATER FROM POWERWASHING. REPAIR ALL PERFORATIONS AND FILL VOIDS SURROUNDING THE EXISTING PIPE.
2. LINE THE EXISTING CULVERT WITH SPRAYED CONCRETE (SHOTCRETE).
3. REPAIR THE INLET AND OUTLET ENDWALLS OF STRUCTURE #06682 ACCORDING TO THE STRUCTURAL PLANS.

— 100YR — FEMA 100 YEAR FLOODPLAIN

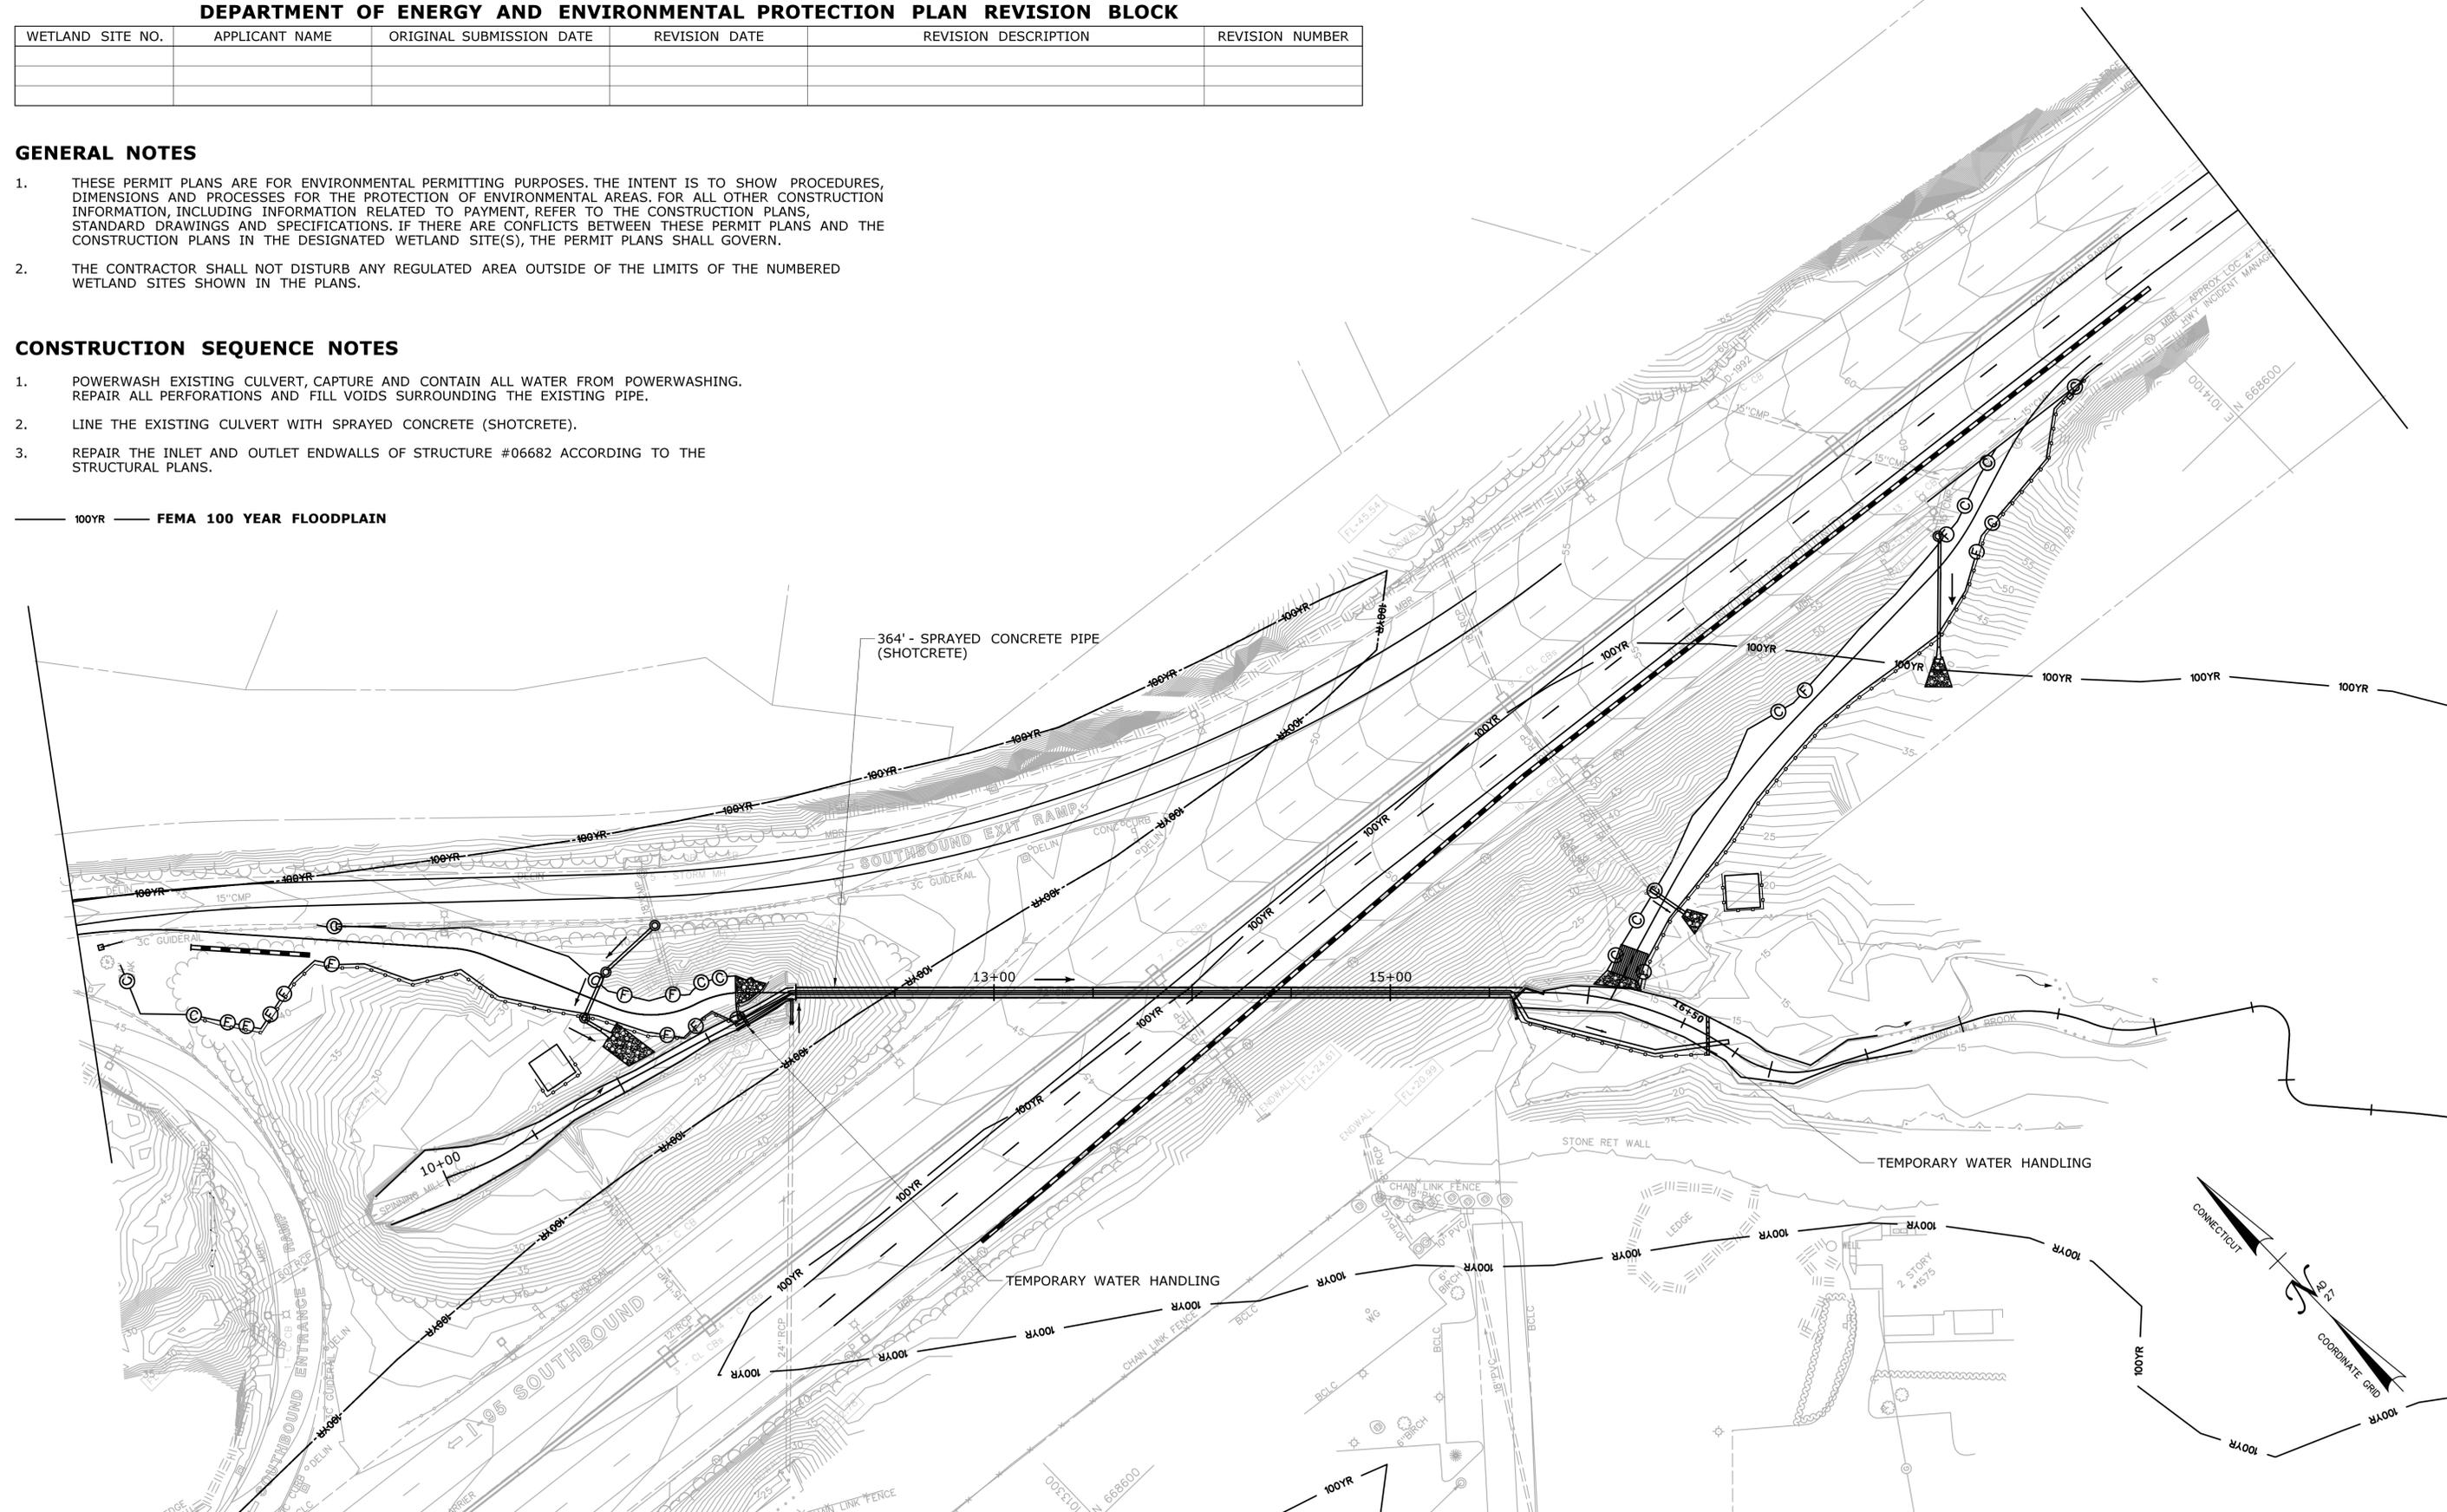

REV.	DATE	REVISION DESCRIPTION	SHEET NO.

THE INFORMATION, INCLUDING ESTIMATED QUANTITIES OF WORK SHOWN ON THESE SHEETS IS BASED ON LIMITED INVESTIGATIONS BY THE STATE AND IS IN NO WAY WARRANTED TO INDICATE THE CONDITIONS OF ACTUAL QUANTITIES OF WORK WHICH WILL BE REQUIRED.

Plotted Date: 7/22/2015

DESIGNER/DRAFTER:  
**MCS**

CHECKED BY:  
**BKK**

SCALE IN FEET

0 40 80

SCALE 1" = 40'

**STATE OF CONNECTICUT**  
**DEPARTMENT OF TRANSPORTATION**

Filename: ...VHW\_MSH\_0059\_0163\_PMT-06.dgn

SIGNATURE/BLOCK:  
**OFFICE OF ENGINEERING**

APPROVED BY: \_\_\_\_\_ DATE: \_\_\_\_\_

PROJECT TITLE:  
**LIST 21 CULVERT REHABILITATION  
I-95 OVER STRUCTURE NO. 06682  
(SPINNING MILL BROOK)**

TOWN: **GUILFORD**

DRAWING TITLE:  
**ATTACHMENT G  
PERMIT STAGE 2 CONTROLS**

PROJECT NO.: **59-163**

DRAWING NO.: **PMT-06**

SHEET NO.:

DEPARTMENT OF ENERGY AND ENVIRONMENTAL PROTECTION PLAN REVISION BLOCK

WETLAND SITE NO.	APPLICANT NAME	ORIGINAL SUBMISSION DATE	REVISION DATE	REVISION DESCRIPTION	REVISION NUMBER


GENERAL NOTES

- THESE PERMIT PLANS ARE FOR ENVIRONMENTAL PERMITTING PURPOSES. THE INTENT IS TO SHOW PROCEDURES, DIMENSIONS AND PROCESSES FOR THE PROTECTION OF ENVIRONMENTAL AREAS. FOR ALL OTHER CONSTRUCTION INFORMATION, INCLUDING INFORMATION RELATED TO PAYMENT, REFER TO THE CONSTRUCTION PLANS, STANDARD DRAWINGS AND SPECIFICATIONS. IF THERE ARE CONFLICTS BETWEEN THESE PERMIT PLANS AND THE CONSTRUCTION PLANS IN THE DESIGNATED WETLAND SITE(S), THE PERMIT PLANS SHALL GOVERN.
- THE CONTRACTOR SHALL NOT DISTURB ANY REGULATED AREA OUTSIDE OF THE LIMITS OF THE NUMBERED WETLAND SITES SHOWN IN THE PLANS.


CONSTRUCTION SEQUENCE NOTES

- REMOVE TEMPORARY PIPE BYPASS AND TEMPORARY WATER HANDLING.
- RESTORE THE DISTURBED WETLAND AREAS ACCORDING TO THE PLANTING PLAN. REMOVE ACCESS ROAD FROM THE OUTLET LOCATION TO STA. 200+65 AND FROM ANY WETLAND AT THE INLET AND GRADE BACK TO ITS ORIGINAL CONDITION. IN NON-WETLAND AREAS, ACCESS ROADS TO INLET AND OUTLET OF STRUCTURE NO. 06682 WILL REMAIN IN PLACE. REMOVE SETTLING BASIN.
- REINSTALL GUIDERAIL AND REMOVE TEMPORARY PRECAST CONCRETE BARRIER CURB.


100YR FEMA 100 YEAR FLOODPLAIN

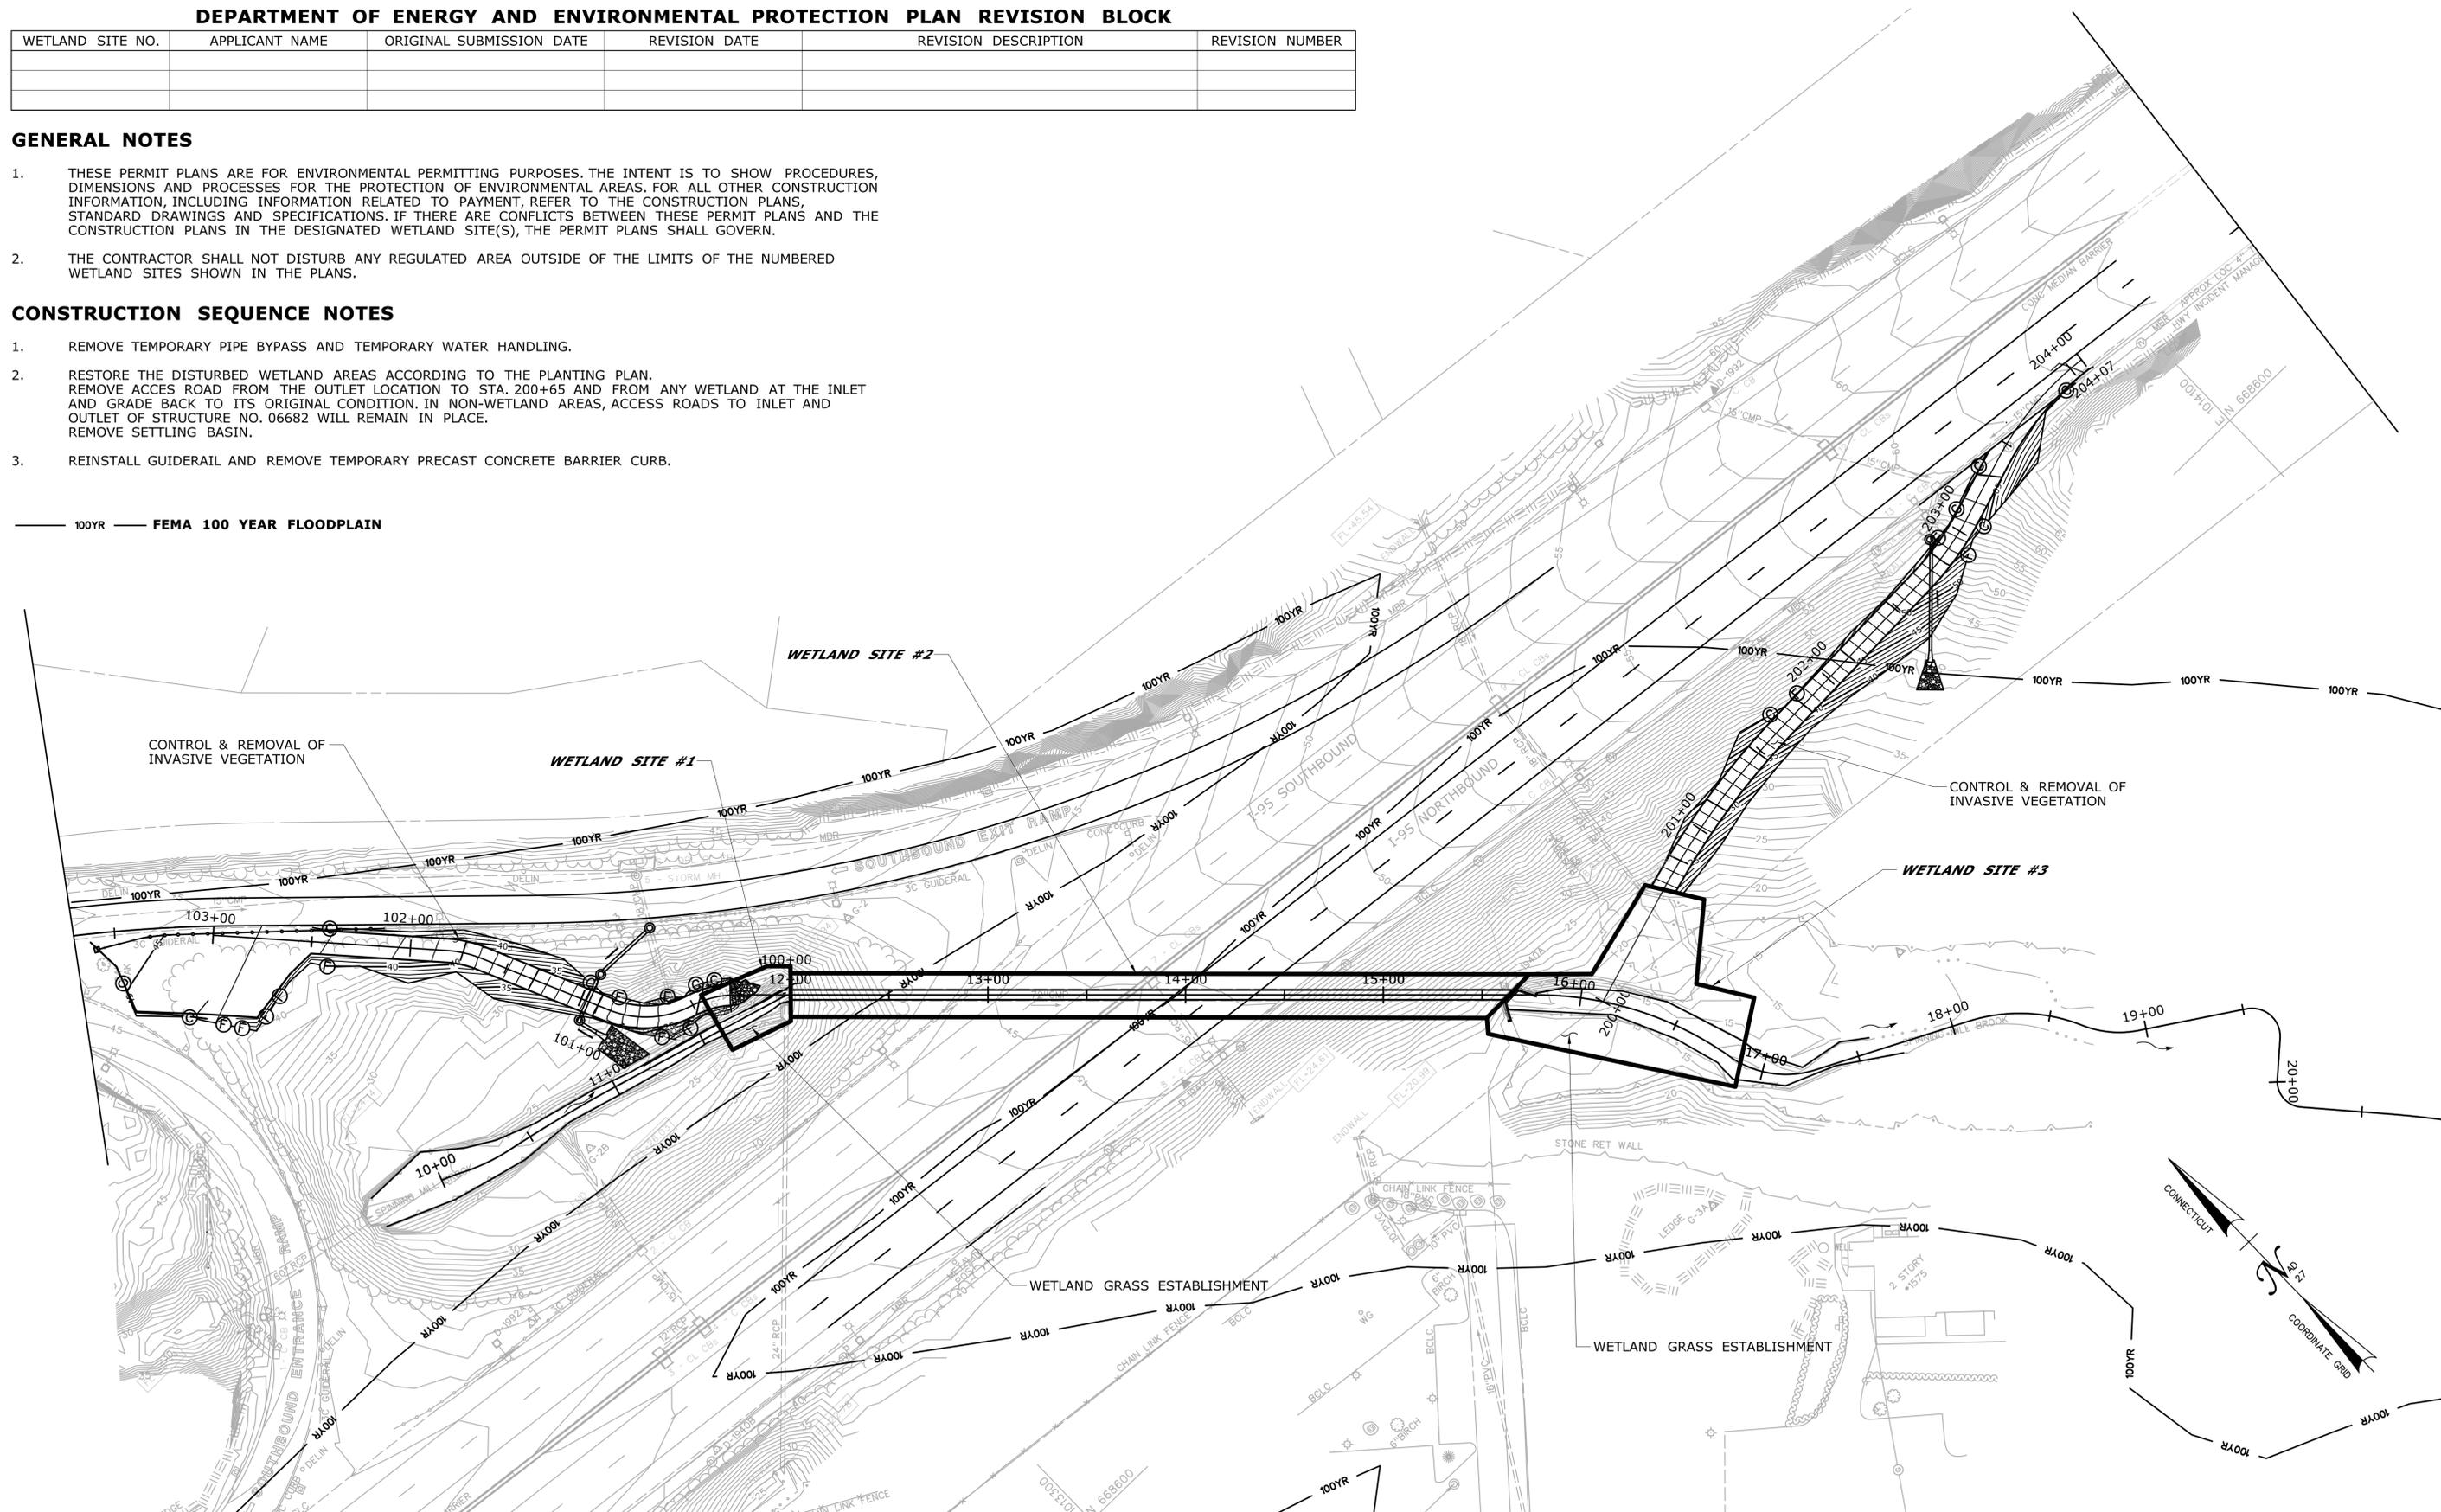

<table border="1"> <tr> <th>REV.</th> <th>DATE</th> <th>REVISION DESCRIPTION</th> <th>SHEET NO.</th> </tr> <tr> <td> </td> <td> </td> <td> </td> <td> </td> </tr> </table>	REV.	DATE	REVISION DESCRIPTION	SHEET NO.					<p>Plotted Date: 7/22/2015</p>	<p>DESIGNER/DRAFTER: <b>MCS</b></p> <p>CHECKED BY: <b>BKK</b></p> <p>SCALE IN FEET 0 40 80 SCALE 1"=40'</p>	<p>STATE OF CONNECTICUT DEPARTMENT OF TRANSPORTATION</p> <p>File name: ...VHW_MSH_0059_0163_PMT-07.dgn</p>	<p>SIGNATURE/ BLOCK:</p> <p>OFFICE OF ENGINEERING</p> <p>APPROVED BY: DATE:</p>	<p>PROJECT TITLE:</p> <p><b>LIST 21 CULVERT REHABILITATION I-95 OVER STRUCTURE NO. 06682 (SPINNING MILL BROOK)</b></p>	<p>TOWN:</p> <p><b>GUILFORD</b></p> <p>DRAWING TITLE:</p> <p><b>ATTACHMENT G PERMIT STAGE 3 CONTROLS</b></p>	<p>PROJECT NO.</p> <p><b>59-163</b></p> <p>DRAWING NO.</p> <p><b>PMT-07</b></p> <p>SHEET NO.</p>
REV.	DATE	REVISION DESCRIPTION	SHEET NO.												

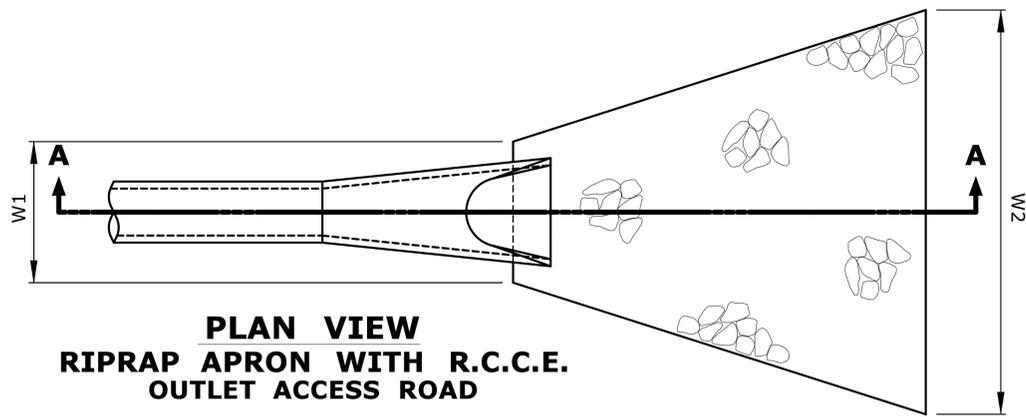


**PLAN VIEW  
RIPRAP APRON WITH R.C.C.E.  
OUTLET ACCESS ROAD**

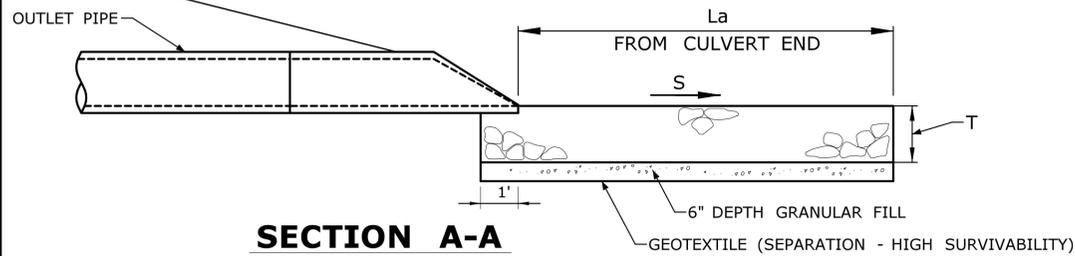

**SECTION A-A**


Station	Riprap		Riprap Dimensions				
	Type	Modified	$L_a$	$W_1$	$W_2$	$S$	$T$
*200+58	Modified		10'	4.5'	11.5'	MEG	1'
202+75	Modified		14'	3.8'	13.6'	2%	1'

\* PIPE AT STA. 200+58 WILL NOT REQUIRE A R.C.C.E. RIPRAP TO BE PLACED AT PIPE END  
MEG: MATCH EXISTING GROUND

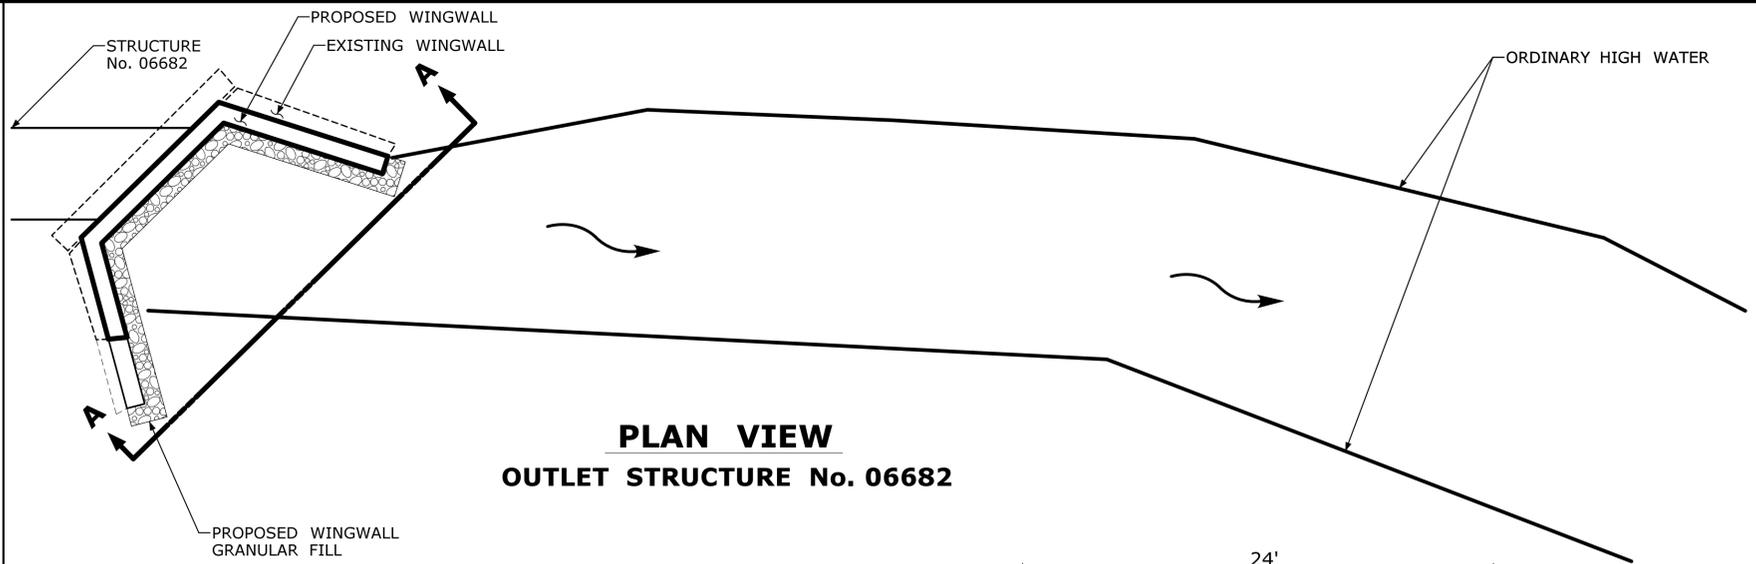


**PLAN VIEW  
OUTLET STRUCTURE No. 06682**


HYDRAULIC DATA TABLE	
DRAINAGE AREA	1.35 SQ. MI LE
DESIGN FREQUENCY	100- YEAR
DESIGN DISCHARGE	310 CFS
AVERAGE DAILY FLOW	2.5 CFS
DESIGN WATER SURFACE ELEVATION	28.92 FT -UPSTREAM 17.38 FT -DOWNSTREAM

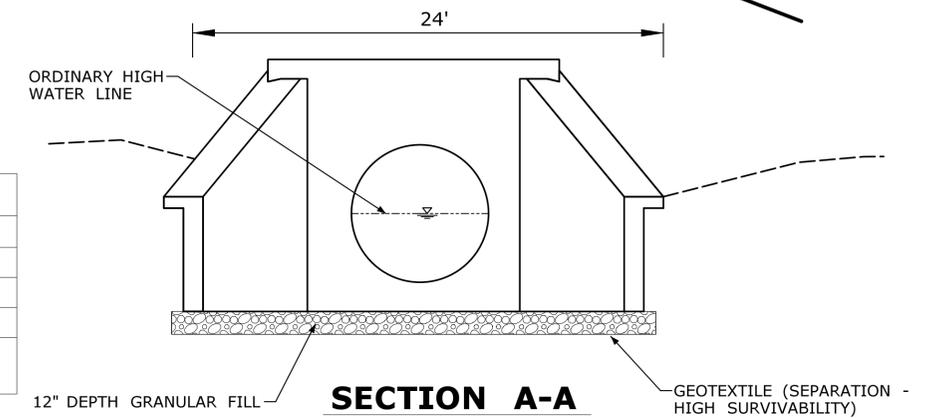


**SECTION A-A**

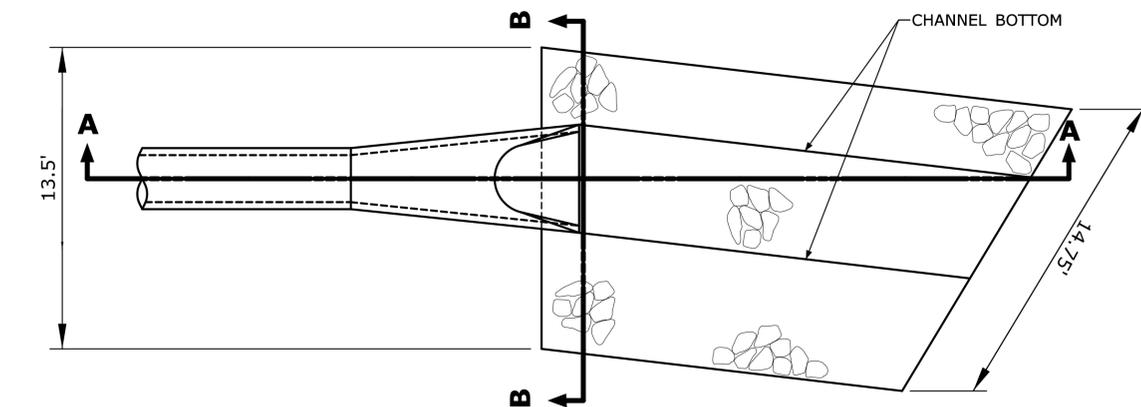

**PLAN VIEW  
TYPE C INTERMEDIATE RIPRAP APRON WITH R.C.C.E.  
INLET ACCESS ROAD (STA 101+3)**

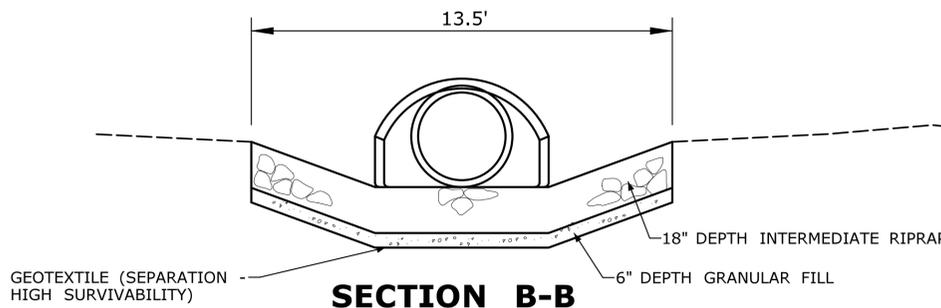

**SECTION B-B**

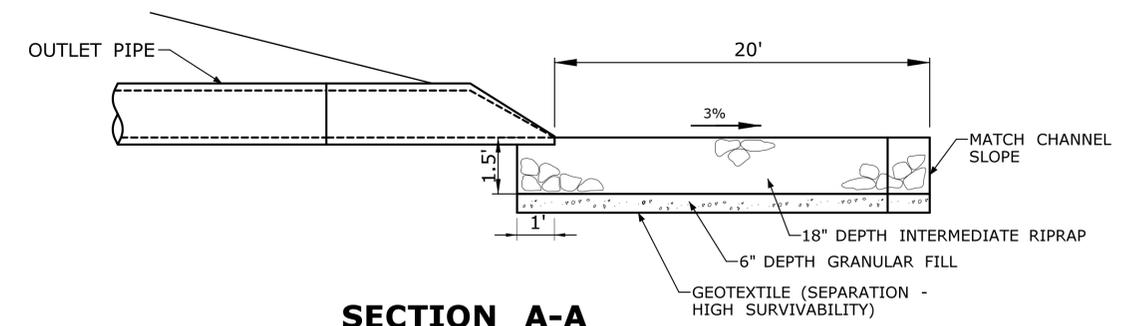

**SECTION A-A**

REV.	DATE	REVISION DESCRIPTION	SHEET NO.
12-01-2014		APRON AT 06727 INLET MATERIAL AND SIZE CHANGED	03.12

THE INFORMATION, INCLUDING ESTIMATED QUANTITIES OF WORK, SHOWN ON THESE SHEETS IS BASED ON LIMITED INVESTIGATIONS BY THE STATE AND IS IN NO WAY WARRANTED TO INDICATE THE CONDITIONS OF ACTUAL QUANTITIES OF WORK WHICH WILL BE REQUIRED.

DESIGNER/DRAFTER: **MCS**  
CHECKED BY: **BKK**  
NOT TO SCALE




SIGNATURE/BLOCK: **OFFICE OF ENGINEERING**  
APPROVED BY:

PROJECT TITLE: **LIST 21 CULVERT REHABILITATION I-95 OVER STRUCTURE NO. 06682 (SPINNING MILL BROOK)**


TOWN: **GUILFORD**  
DRAWING TITLE: **ATTACHMENT G OUTLET PROTECTION DETAILS**

PROJECT NO. **59-163**  
DRAWING NO. **PMT-08**  
SHEET NO.

Filename: ...VHW\_MSH\_0059\_0163\_PMT-08.dgn

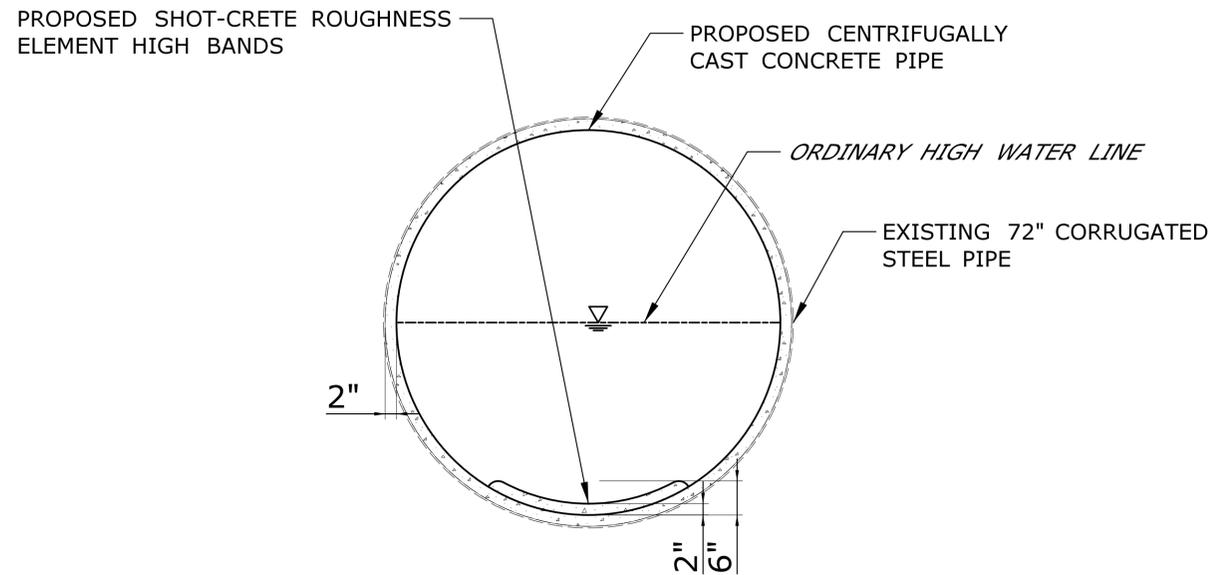


**CROSS SECTION**

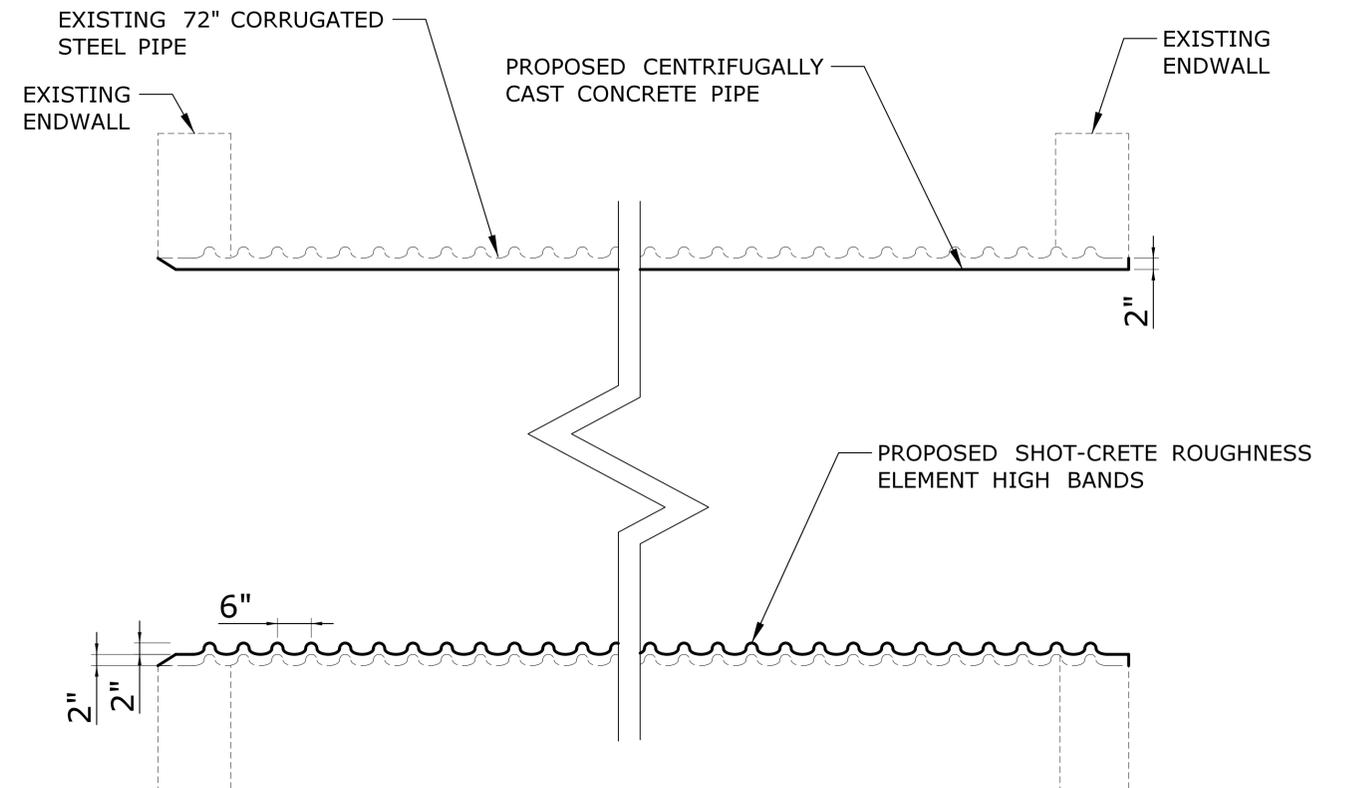

**PROFILE**

**SHOT-CRETE ROUGHNESS  
ELEMENT HIGH BANDS**

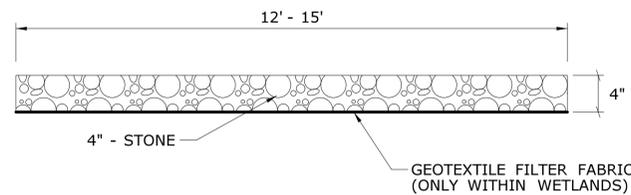

**HAUL ROAD  
(INLET AND OUTLET)**

**GENERAL NOTES**


FOR INSTALLATION WITHIN WETLANDS:

1. EXCAVATE APPROXIMATELY 12" OF SOIL OR FILL APPROXIMATELY 12" TO 24" OF SOIL, AS NECESSARY.
2. INSTALL GEOTEXTILE FILTER FABRIC.
3. INSTALL 4" OF STONE ON TOP OF GEOTEXTILE FILTER FABRIC.


FOR REMOVAL WITHIN WETLANDS:

1. REMOVE 4" OF STONE AND THE GEOTEXTILE FILTER FABRIC.
2. RESTORE WETLAND AREA TO ORIGINAL CONDITION, WHICH INCLUDES REGRADING, TOP SOIL, AND TURF ESTABLISHMENT.


REV.	DATE	REVISION DESCRIPTION	SHEET NO.	Plotted Date: 7/22/2015	DESIGNER/DRAFTER: <b>JMG/MCS</b>	<p><b>STATE OF CONNECTICUT DEPARTMENT OF TRANSPORTATION</b></p>	SIGNATURE/ BLOCK:	PROJECT TITLE:	TOWN:	PROJECT NO.
-	-	-	-	-	CHECKED BY: <b>BKK</b>		<b>OFFICE OF ENGINEERING</b>	<b>LIST 21 CULVERT REHABILITATIONS I-95 OVER STRUCTURE NO. 06682 (SPINNING MILL BROOK)</b>	<b>GUILFORD</b>	<b>59-163</b>
					SCALE AS NOTED	Filename: ...VHW_MSH_0059_0163_PMT-09.dgn	APPROVED BY:		DRAWING TITLE:	DRAWING NO.:
									<b>ATTACHMENT G LINING DETAILS</b>	<b>PMT-09</b>
										SHEET NO.

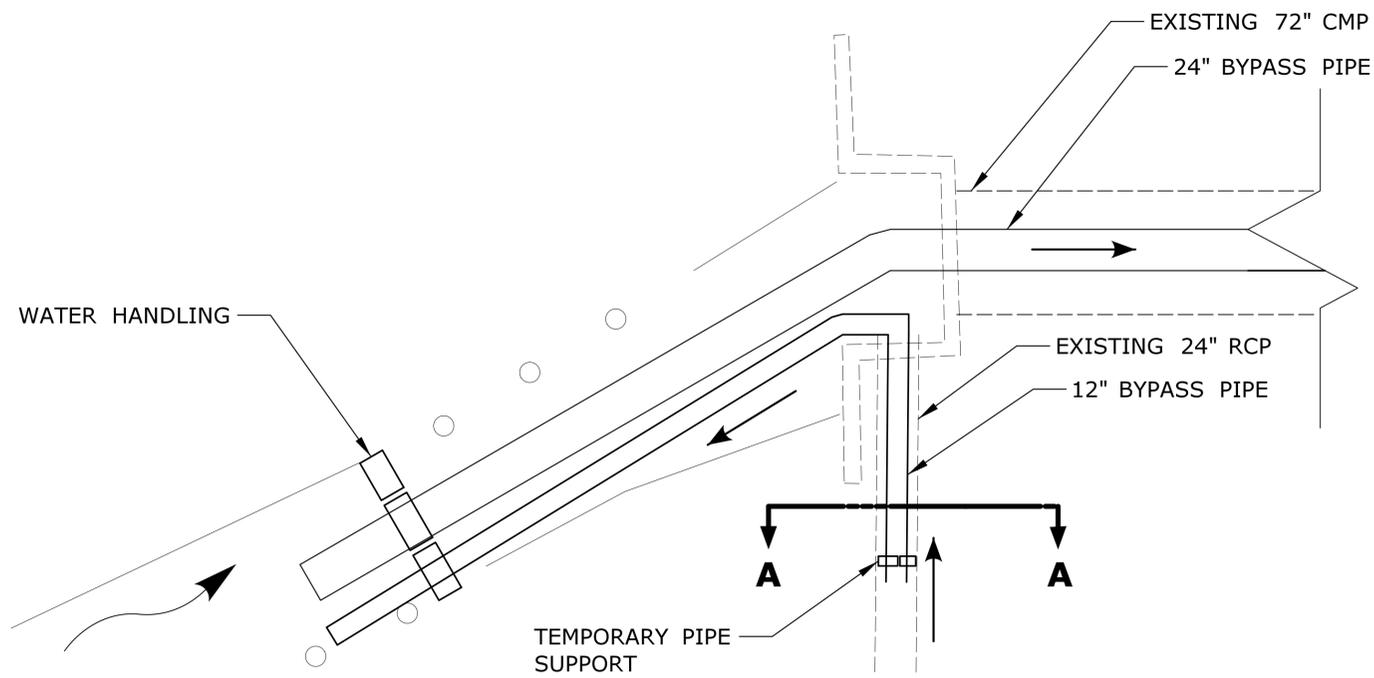


**INLET STRUCTURE  
No. 06682**

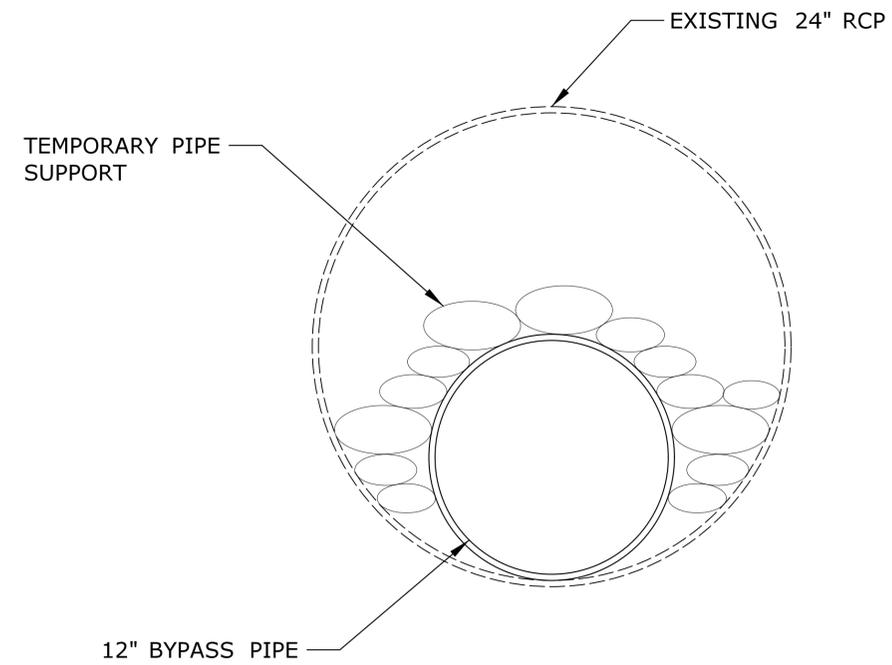

**SECTION A-A**

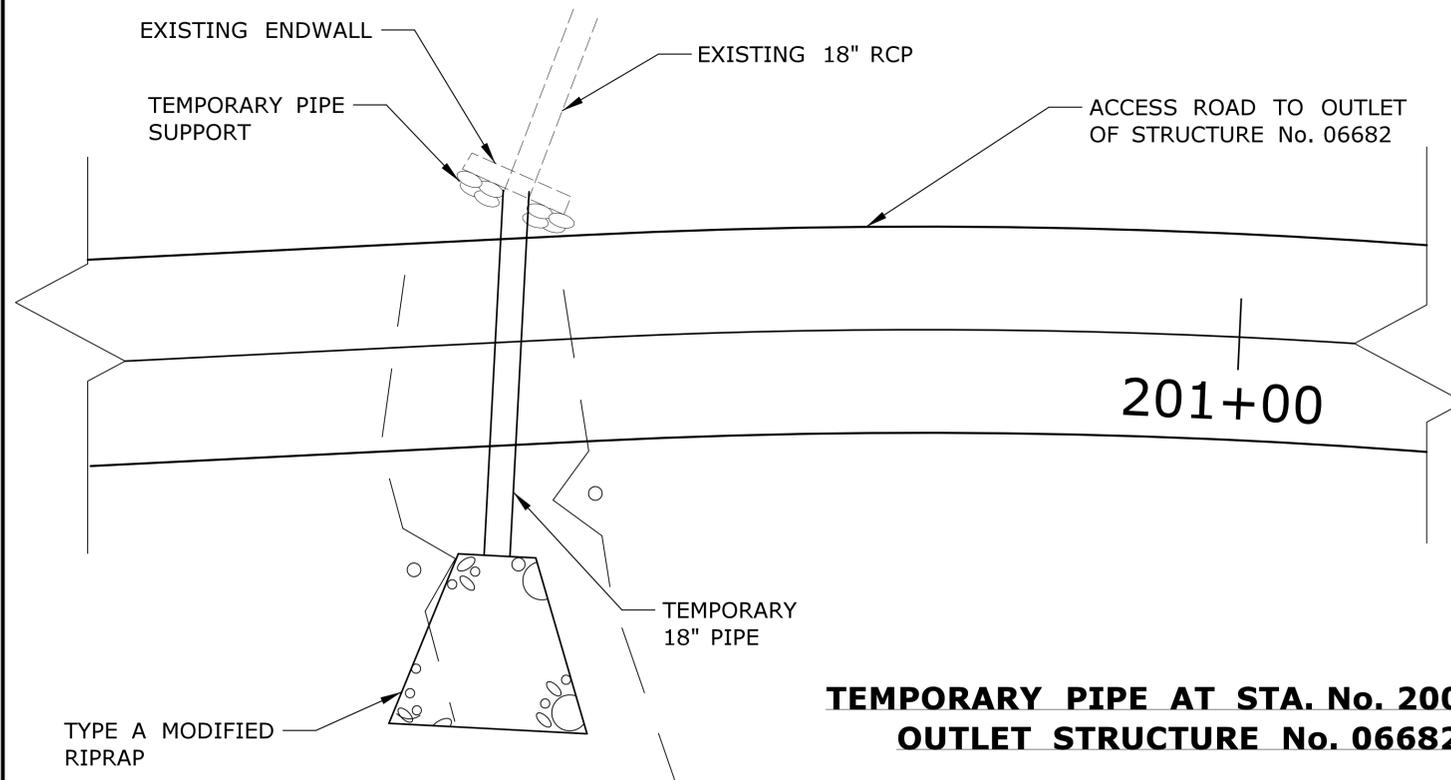

**TEMPORARY PIPE AT STA. No. 200+58  
OUTLET STRUCTURE No. 06682**

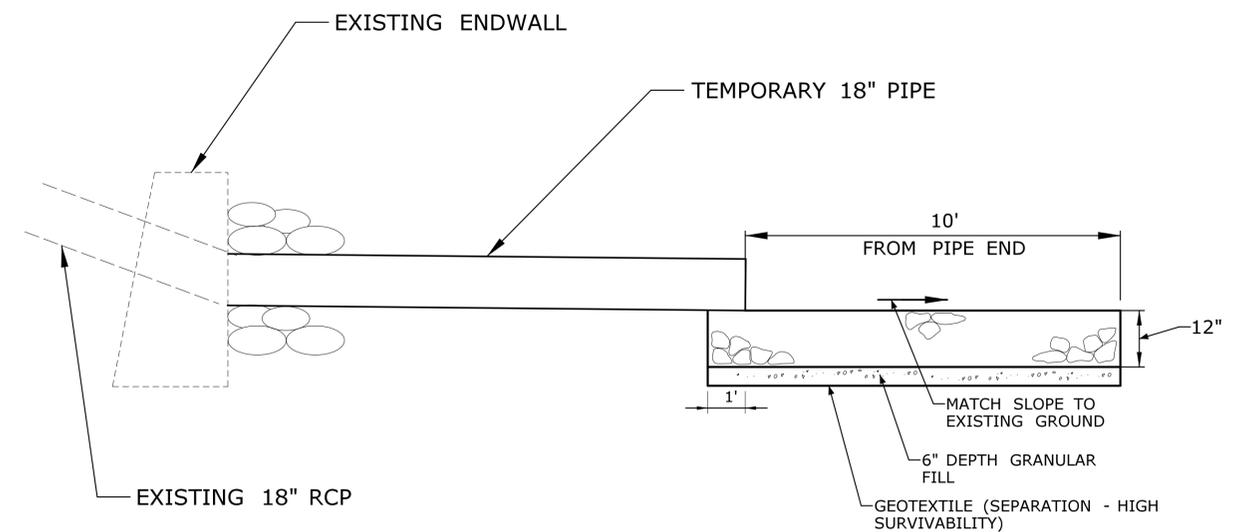

**GENERAL NOTES**

1. REMOVE TEMPORARY 18" PIPE AND ASSOCIATED RIPRAP AFTER LINING STRUCTURE No. 06682

REV.	DATE	REVISION DESCRIPTION	SHEET NO.
-	-	-	-
-	-	-	-
-	-	-	-
-	-	-	-
-	-	-	-
-	-	-	-
-	-	-	-


THE INFORMATION, INCLUDING ESTIMATED QUANTITIES OF WORK, SHOWN ON THESE SHEETS IS BASED ON LIMITED INVESTIGATIONS BY THE STATE AND IS IN NO WAY WARRANTED TO INDICATE THE CONDITIONS OF ACTUAL QUANTITIES OF WORK WHICH WILL BE REQUIRED.

Plotted Date: 7/22/2015

DESIGNER/DRAFTER:  
**JMG/MCS**

CHECKED BY:  
**BKK**

SCALE AS NOTED

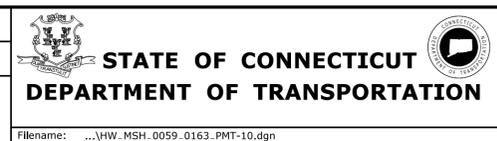

SIGNATURE/  
BLOCK:  
**OFFICE OF ENGINEERING**

APPROVED BY:

PROJECT TITLE:  
**LIST 21 CULVERT REHABILITATIONS  
I-95 OVER STRUCTURE NO. 06682  
(SPINNING MILL BROOK)**

TOWN:  
**GUILFORD**

DRAWING TITLE:  
**ATTACHMENT G  
TEMPORARY PIPES**

PROJECT NO.  
**59-163**

DRAWING NO.  
**PMT-10**

SHEET NO.


**DEPARTMENT OF ENERGY AND ENVIRONMENTAL PROTECTION PLAN REVISION BLOCK**

WETLAND SITE NO.	APPLICANT NAME	ORIGINAL SUBMISSION DATE	REVISION DATE	REVISION DESCRIPTION	REVISION NUMBER

**PLANT LIST**

ITEM NUMBER	KEY	BOTANICAL NAME	COMMON NAME	FAC STATUS	SIZE	QTY.	UNIT	COMMENTS
0949000			Wood Chip Mulch			100	S.Y.	
0949547	V.I.	Viburnum lentago	Nannyberry	FAC	3'-4' HT. B.B.	15	EA.	
0949766	Va.c.	Vaccinium corymbosum	Highbush Blueberry	FACW	3'-4' HT. B.B.	20	EA.	
0949325	L.b.	Lindera benzoin	Spicebush	FACW	2'-3' HT. B.B.	15	EA.	
0952051			Control & Removal of Invasive Vegetation			459	S.Y.	

- NOTES:
1. ALL DISTURBED EXISTING WETLAND LIMITS SHALL BE RESTORED WITH "WETLAND GRASS ESTABLISHMENT" ON 6" (MIN.) TOP SOIL AS DIRECTED BY THE ENGINEER AT THE CULVERT INLET AND OUTLET.
  2. ALL SLOPES ADJACENT TO THESE WETLAND AREAS SHALL BE RESTORED WITH "CONSERVATION SEEDING FOR SLOPES" ON 6" (MIN.) TOP SOIL AS DIRECTED BY THE ENGINEER AT THE CULVERT INLET AND OUTLET.
  3. "CONTROL AND REMOVAL OF INVASIVE VEGETATION" SHALL BE NECESSARY ON ALL DISTURBED WETLAND AND NON WETLAND AT BOTH THE INLET AND OUTLET LOCATION OF STRUCTURE No. 06682.

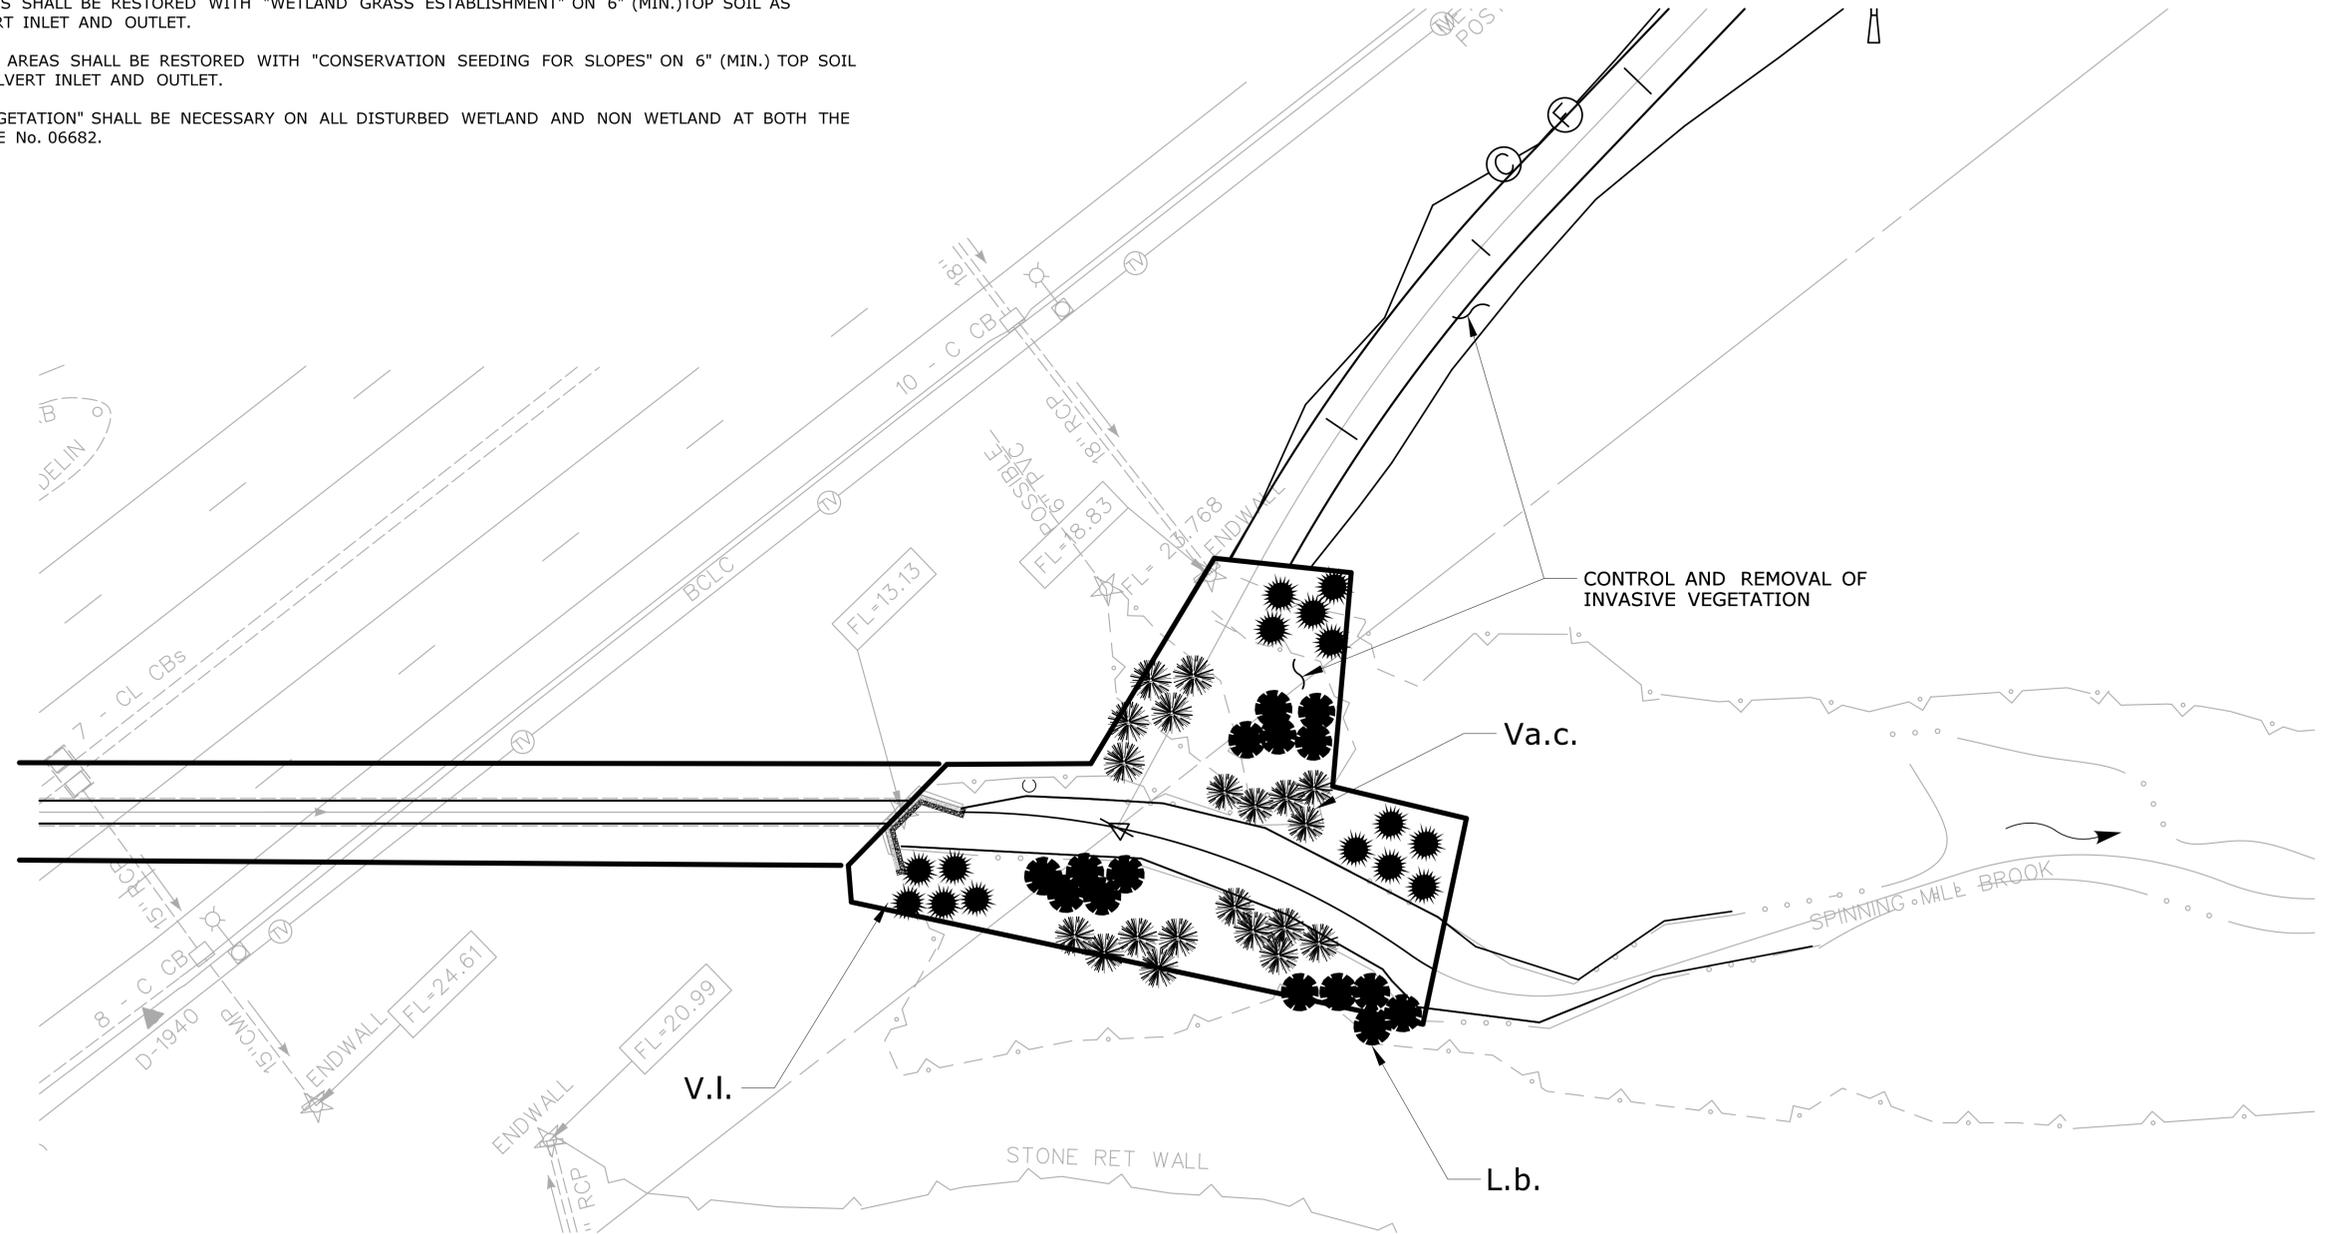

DESIGNER/DRAFTER: <b>ATE</b>	<p>STATE OF CONNECTICUT DEPARTMENT OF TRANSPORTATION</p>	SIGNATURE/BLOCK: <b>OFFICE OF ENGINEERING</b>	PROJECT TITLE: <b>LIST 21 CULVERT REHABILITATION I-95 OVER STRUCTURE NO. 06682 (SPINNING MILL BROOK)</b>	TOWN: <b>GUILFORD</b>	PROJECT NO. <b>59-163</b>
CHECKED BY: <b>BKK</b>		APPROVED BY: _____ DATE: _____	DRAWING TITLE: <b>ATTACHMENT G PERMIT PLANTING PLAN</b>	DRAWING NO. <b>PMT-11</b>	SHEET NO.
<p>THE INFORMATION, INCLUDING ESTIMATED QUANTITIES OF WORK SHOWN ON THESE SHEETS IS BASED ON LIMITED INVESTIGATIONS BY THE STATE AND IS IN NO WAY WARRANTED TO INDICATE THE CONDITIONS OF ACTUAL QUANTITIES OF WORK WHICH WILL BE REQUIRED.</p> <p>Plotted Date: 7/22/2015</p>	<p>SCALE IN FEET</p> <p>0 20 40</p> <p>SCALE 1"=20'</p>	<p>FILENAME: ...VHW_MSH_0059_0163_PMT-11.dgn</p>			

## **Part VII: Supporting Documents**

### **Section II – Hydraulic Analysis Report (HAR)**

Applicant: State of Connecticut, Department of Transportation  
Project No. 59-163  
Project Title: List 21 Culvert Rehabilitation – I-95 Over Spinning Mill Brook  
Structure No: 06682

---

---

The Hydraulic Analysis Report is on the following pages.

## **Part VII: Supporting Documents**

### **Section III – Erosion & Sedimentation Control Measures (Calculations)**

Applicant: State of Connecticut, Department of Transportation  
Project No. 59-163  
Project Title: List 21 Culvert Rehabilitation – I-95 Over Spinning Mill Brook  
Structure No: 06682

---

---

The calculations are on the following pages.

① - Outlet Access Rd.

Appendix A - Outlet Protection Form

OUTLET PROTECTION			
Project No.: <u>59-163</u>	Designed By: <u>MCS</u>	Date: <u>3/3/15</u>	
Town: <u>Guilford</u>	Checked By: _____	Date: _____	
Route: <u>T-95</u>	Station: <u>200 + 58.21</u>		

1. Assess the erosion potential at the outlet and other critical site factors

Describe the conditions at the outlet location:

- Extension of existing outlet
- Assumed pipe flowing @  $Q_{max}$

- No well-defined channel  
 Well-defined channel

Sketch

(Back of sheet)

2. Determine the tailwater (TW) conditions at the outlet

TW depth:  $\approx 1/2 d = 0.75$       TW elevation: Minimum TW Outlet  
 TW computational method: \_\_\_\_\_  
 Channel bed elevation: \_\_\_\_\_      Estimated velocity in channel: \_\_\_\_\_

3. Calculate and evaluate the outlet velocity for the design discharge

Design Discharge: 8.8' cfs      Design Frequency: \_\_\_\_\_  
 Outlet Pipe Size: 18"      Type: \_\_\_\_\_  
 Length: 20'      Slope: 1.0%      Outlet Invert Elevation: 18.63'  
 Outlet Velocity at design discharge: 5.7' fps  
 Velocity computational method: Pipe Flow Chart

4. Select the type of outlet protection

Riprap Apron  
 (See Figures 11-13 & 11-14)

d = 1'

Type A (A,B,C)

Riprap type: Modified

Length ( $L_a$ ): 10'

Width ( $W_1$ ): 4.5'

Width ( $W_2$ ): 11.5'


Width-Type C ( $W_3$ ): \_\_\_\_\_

Preformed Scour Hole  
 (See Figure 11-15)

	Type 1	Type 2
d <sub>50</sub>	_____	_____
F	_____	_____
C	_____	_____
B	_____	_____
S <sub>p</sub>	_____	_____

Proposed Type: \_\_\_\_\_  
 Riprap Type: \_\_\_\_\_

# 18" Temporary Pipe

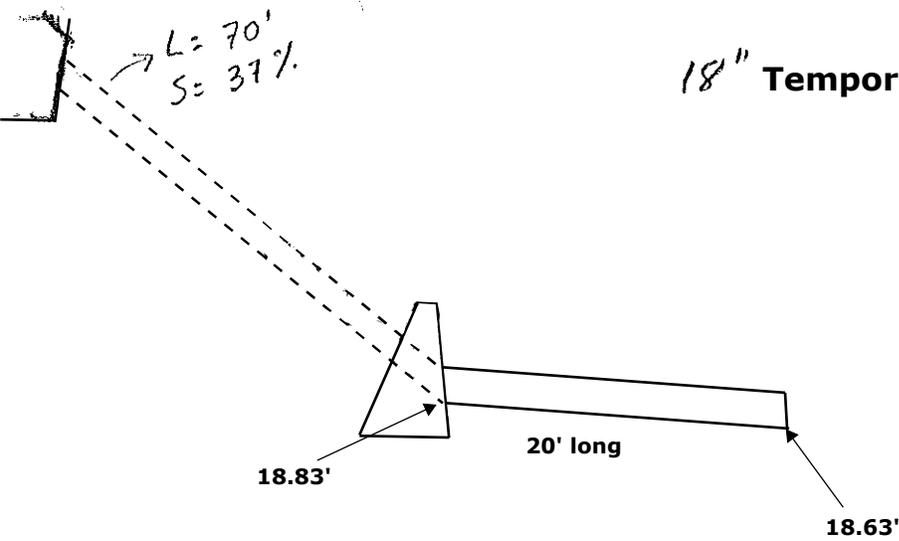

$$S = \frac{18.83 - 18.63}{20}$$

$$S = 0.01$$
$$= 1\%$$

$$\left. \begin{array}{l} Q = 8.8 \text{ cfs} \\ V = 5.7 \text{ fps} \end{array} \right\} \text{ From chart}$$

$$- Tw \approx 1/2 d \text{ (assumed)}$$

- Minimum  $Tw$  condition  $\Rightarrow$  Type A

-  $V = 8.8$  fps  $\Rightarrow$  Modified

-  $Q = 5.7$  cfs  $\Rightarrow L_a = 10'$

$$W_1 = 3Sp = 3(1.5) = 4.5'$$

$$W_2 = 3Sp + 0.7L_a = 4.5 + (0.7 \times 10) = 11.5'$$

$$d = 1'$$

3:1 Taper

**Slope: Match Existing Ground**

**\* The temporary 18" and Type A Modified Riprap will be removed after the 72" culvert is lined. No outlet protection is being proposed after the removal since there is no evidence of erosion in the existing outlet and no erosion is anticipated from the construction activities.**

② - Outlet Access Rd.

Appendix A - Outlet Protection Form

**OUTLET PROTECTION**

Project No.: 59-163      Designed By: UCS      Date: 3/3/15  
 Town: Guilford      Checked By: \_\_\_\_\_      Date: \_\_\_\_\_  
 Route: I-95      Station: 202+86.67

**1. Assess the erosion potential at the outlet and other critical site factors**

Describe the conditions at the outlet location:

- Extension of existing outlet
- Assumed pipe flowing @  $Q_{max}$

- No well-defined channel  
 Well-defined channel

Sketch

(See Back)

**2. Determine the tailwater (TW) conditions at the outlet**

→ Assumed Minimum TW

TW depth:  $\approx 1/2 d = 0.625'$       TW elevation: Grade  
 TW computational method: \_\_\_\_\_  
 Channel bed elevation: \_\_\_\_\_      Estimated velocity in channel: \_\_\_\_\_

**3. Calculate and evaluate the outlet velocity for the design discharge**

Design Discharge: 8.0 cfs      Design Frequency: \_\_\_\_\_  
 Outlet Pipe Size: 15"      Type: RCP  
 Length: 60      Slope: 1.8%      Outlet Invert Elevation: 39'  
 Outlet Velocity at design discharge: 7.0 fps  
 Velocity computational method: Pipe Flow Chart

**4. Select the type of outlet protection**

Riprap Apron  
 (See Figures 11-13 & 11-14)      d = 1'

Type A (A,B,C)


Riprap type: Modified  
 Length ( $L_a$ ): 14'  
 Width ( $W_1$ ): 3.8'  
 Width ( $W_2$ ): 13.6'  
 Width-Type C ( $W_3$ ): \_\_\_\_\_

Preformed Scour Hole  
 (See Figure 11-15)

	Type 1	Type 2
d <sub>50</sub>	_____	_____
F	_____	_____
C	_____	_____
B	_____	_____
S <sub>p</sub>	_____	_____

Proposed Type: \_\_\_\_\_  
 Riprap Type: \_\_\_\_\_

15" REP

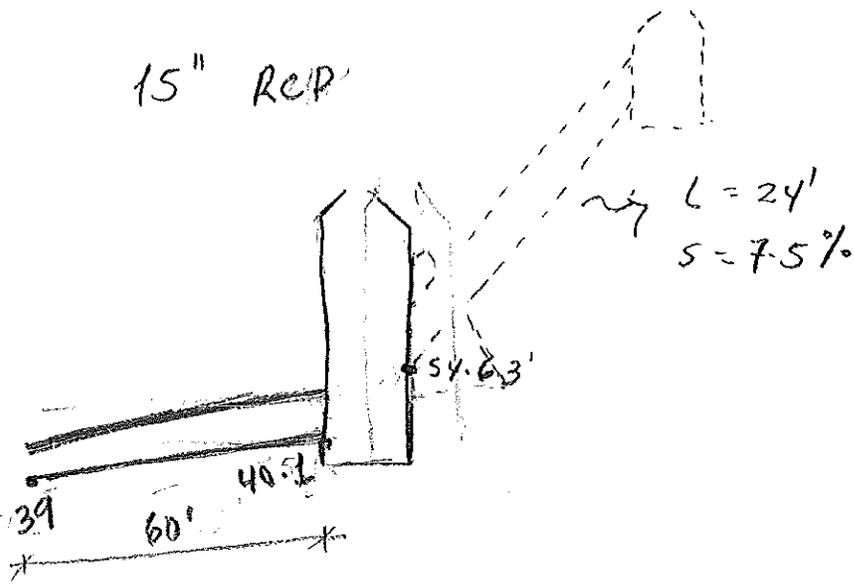

$$S = \frac{54.63 - 39}{60}$$

$$S = 0.018 = 1.8\%$$

$$\left. \begin{array}{l} Q = 8.00 \text{ cfs} \\ V = 7.00 \text{ fps} \end{array} \right\} \text{From Pipe Flow Chart}$$

-TW  $\approx \frac{1}{2}d$  (assumed)

- Minimum Tailwater Depth  $\Rightarrow$  Type A
- $V = 7.00 \text{ fps} \Rightarrow$  Modified
- $Q = 8.00 \text{ cfs} \Rightarrow L_a = 14'$

$$W_1 = 3S_p = 3(1.25) = 3.75 \approx 3.8'$$

$$W_2 = 3S_p + 0.7L_a = 3.75 + (0.7 \times 14) = 13.6'$$

$$d = 1'$$

$$S = 2\%$$

③ - Inlet Access Rd.

**Appendix A - Outlet Protection Form**

**OUTLET PROTECTION**

Project No.: 59-143      Designed By: HCS      Date: 3/11/15  
 Town: Guilford      Checked By: \_\_\_\_\_      Date: \_\_\_\_\_  
 Route: I-95      Station: 10144.6

**1. Assess the erosion potential at the outlet and other critical site factors**

Describe the conditions at the outlet location:

Assumed pipe flowing at  
Q<sub>max</sub>

- No well-defined channel  
 Well-defined channel

Sketch

See Back

**2. Determine the tailwater (TW) conditions at the outlet** Minimum TW Condition

TW depth: ≈ 1/2 φ = 0.75'      TW elevation: \_\_\_\_\_  
 TW computational method: \_\_\_\_\_  
 Channel bed elevation: \_\_\_\_\_      Estimated velocity in channel: \_\_\_\_\_

**3. Calculate and evaluate the outlet velocity for the design discharge**

Design Discharge: 8.2 cfs      Design Frequency: \_\_\_\_\_  
 Outlet Pipe Size: 18"      Type: RCP  
 Length: 15'      Slope: 2%      Outlet Invert Elevation: 21.5  
 Outlet Velocity at design discharge: 7.3  
 Velocity computational method: Pipe Flow Chart

**4. Select the type of outlet protection**

Riprap Apron  
 (See Figures 11-13 & 11-14) d = 1.5'

Type C (A,B,C)

Riprap type: Intermediate  
 Length (L<sub>a</sub>): 16'  
 Width (W<sub>1</sub>): \_\_\_\_\_  
 Width (W<sub>2</sub>): \_\_\_\_\_  
 Width-Type C (W<sub>3</sub>): 13.5'



Preformed Scour Hole  
 (See Figure 11-15)

	Type 1	Type 2
d <sub>50</sub>	_____	_____
F	_____	_____
C	_____	_____
B	_____	_____
S <sub>p</sub>	_____	_____

Proposed Type: \_\_\_\_\_  
 Riprap Type: \_\_\_\_\_

18" RCP

L = 15'

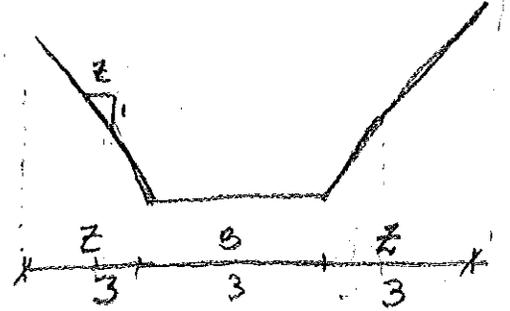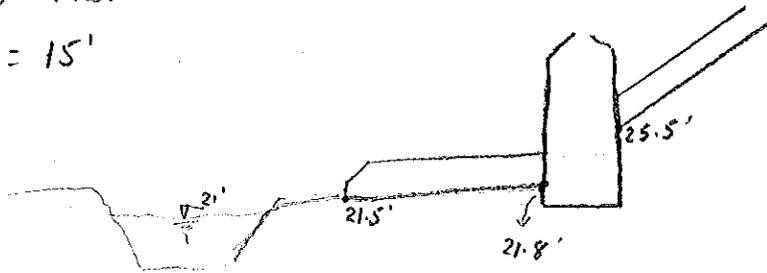

$$S = \frac{21.8 - 21.5}{15} = 0.02$$

$$S = 2\%$$

$$Q = 8.2 \text{ cfs}$$

$$V = 7.3 \text{ fps}$$

} Pipe Flow Chart

- Type C

-  $V = 7.3 < 14 \Rightarrow$  Riprap Apron

-  $Q = 8.8 \Rightarrow L_a = 15.6'$

-  $W_3$

$$a) W_3 = 3S = 3(1.5) = 4.5'$$

$$b) W_3 = 2(Z)(T_w + 1) + C_b = 2(3)(0.75 + 1) + 3 = \boxed{13.5'}$$

$$c) W_3 = 2(Z)(0.7R_p) + C_b = 2(3)(0.7(1.5)) + 3 = 9.3'$$

DATE PREPARED 3/11/15

PREPARED BY MCS

State of Connecticut  
Department of Transportation  
Bureau of Engineering & Highway Operations  
DES-003 REV 1-93  
(302-06-0225)  
COMPUTATION SHEET

ORGANIZATION UNIT NO.

WORK ORDER NO.


DATE CHECKED

CHECKED BY


SHEET NO.

SUBJECT: 59-163


### Culvert Rehabilitation I-95 (Guilford) Struct. # 06682

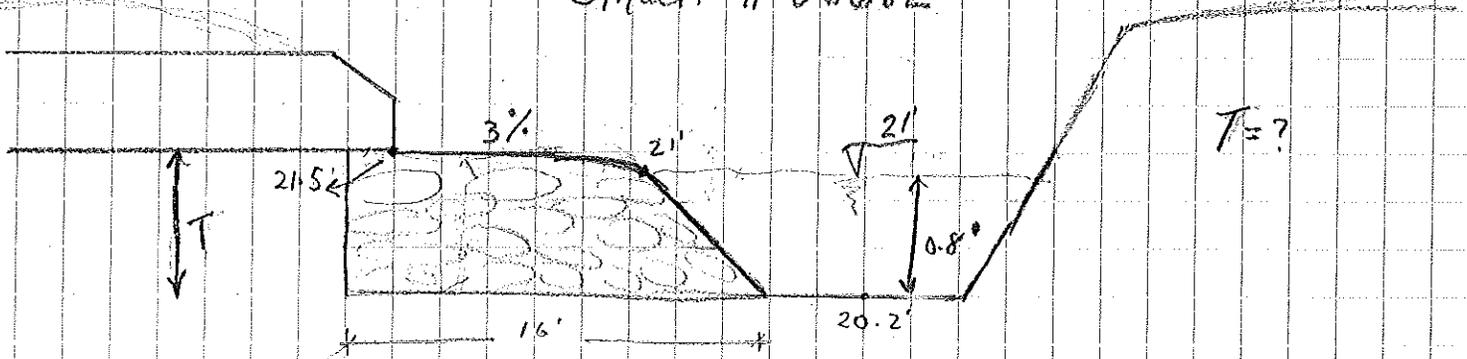


Plan View

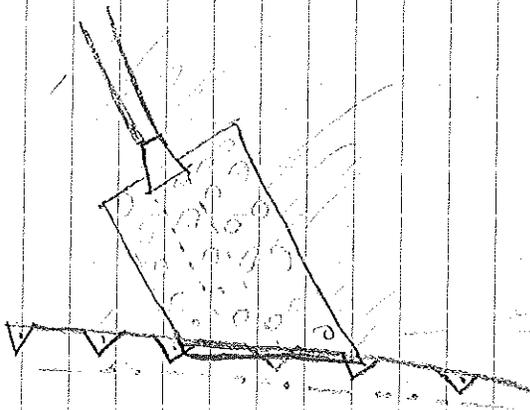

Sectional View

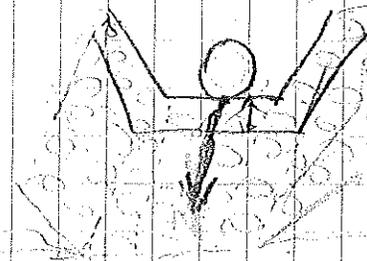

- Riprap Design (Flexible)  
Type C

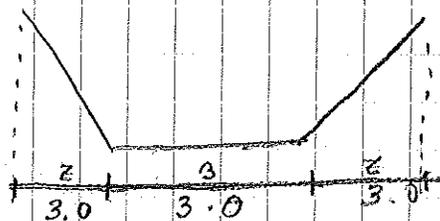

Z = 3  
S = 3%  
B = 3.0  
Q = 8.2 cfs

① Rock Riprap →  $D_{50} = 0.5' = 6"$  (assumed)  
 $\gamma_p = 2.0 \text{ lb/ft}^2$  → (table 7.4 - Drainage Manual)

② Depth of flow ⇒ Assumed as  $1/2 \phi_p = 1/2 (1.5) = 0.75' = f_d$   
- for table use  $f_d = 0.5 - 2' = d$

$L_d$  (table 7.2 - Drainage Manual)

③  $n = 0.069 \rightarrow$  (table 7.2 - Drainage Manual)

④  $Q = 8.2$  cfs

$$Q \cdot n = (8.2)(0.069) = 0.566$$

$$\frac{d}{B} = 0.29$$

$$d = (0.29)(3) = 0.87' \rightarrow$$
 (chart 7-17.1 - Drainage Manual)

⑤ Assumed  $d = 0.5 - 2'$

Calculated  $d = 0.87' \rightarrow$  OK

⑥  $T_{od} = \gamma d s \rightarrow \gamma = 62.4$  lb/ft<sup>3</sup> (water weight)

$$= (62.4)(0.87)(0.03)$$

$$= 1.63$$
 lb/ft<sup>2</sup>

(Equation 7.12 - Drainage Manual)

$$T_{od} < T_{op} \rightarrow$$
 OK

$$D_{50} = 6'' \Rightarrow \left. \begin{array}{l} \text{Riprap} = \text{Intermediate} \\ T = 18'' = 1.5' \end{array} \right\} \text{Thickness}$$

$$\boxed{T = 1.5 - 3 \text{ times Rock Size}}$$

## **Part VII: Supporting Documents**

### **Section IV – Environmental Report & Wetland Data**

Applicant: State of Connecticut, Department of Transportation  
Project No. 59-163  
Project Title: List 21 Culvert Rehabilitation – I-95 Over Spinning Mill Brook  
Structure No: 06682

---

---

The Environmental Report is on the following pages.

**ENVIRONMENTAL REPORT - WETLAND FUNCTIONS AND VALUES**  
**STATE PROJECT 59-163**  
***Culvert Rehabilitation Structure 06682, I-95 o/Spinning Mill Brook***  
***Guilford, Connecticut***

---

Introduction

This project involves the rehabilitation of a single 72" corrugated steel culvert (structure 06682) which carries Spinning Mill Brook under Interstate 95 in the Town of Guilford. The culvert was originally constructed in 1958. The site is located in the vicinity of Exit 57 on I-95. The project is located within the West River subregional drainage basin (CTDEEP #5110) which falls within the South Central Coast major basin. The rehabilitation of the culvert is the result of a condition study which determined the overall structure rating of culvert 06682 to be a three (3), which indicates serious condition with need for rehabilitation. The pipe exhibits areas of heavy laminar rust and areas of section loss at and below the water line. The headwall and endwall are both in need of repair.

Existing Conditions

The existing culvert is approximately 364 feet in length as it carries Spinning Mill Brook under the interstate. Flows are generally in a west to east direction. The inlet of the culvert is located within the gore area of the Exit 57 Southbound off-ramp and the culvert outlets behind commercial buildings between Route 1 and I-95. The project site and the Brook fall within mapped FEMA 100-year floodplain (Zone A) however limits of the floodplain do not cross the highway embankment of the interstate. The site is not located within either a public water supply watershed or any mapped aquifer protection areas. The site does not fall within any mapped Natural Diversity Database areas (December 2014 mapping). Soils of the project site are depicted on the attached NRCS Web Soil Survey Report.

The vegetative communities of the inlet and outlet are dissimilar given the fact that the inlet is located within a deep sidesloped ramp gore area. The dominant upland canopy cover at the culvert inlet is Norway maple\* (*Acer platanoides*) and eastern red cedar (*Juniperus virginiana*). Additional canopy species include American beech (*Fagus grandifolia*), eastern hemlock (*Tsuga Canadensis*), and white oak (*Quercus alba*). The understory is mostly open, but includes autumn olive\* (*Elaeagnus umbellata*), multiflora rose\* (*Rosa multiflora*), and sassafras (*Sassafras albidum*). The herbaceous layer was lacking and only contained seedlings of Oriental bittersweet\* (*Celastrus orbiculatus*) and poison ivy (*Toxicodendron radicans*) and jumpseed (*Persecaria virginica*).

The wetlands at the inlet are restricted to a narrow band along, and at the tops of the eroded streambank. Red maple (*Acer rubrum*) and yellow birch trees (*Betula alleghaniensis*) are found along the streambank. The shrub species include spicebush (*Lindera benzoin*) and multiflora rose. Herbaceous species include bedstraw (*Galium palustre*), lurid sedge (*Carex lurida*), sensitive fern (*Onoclea sensibilis*), autumn olive


---

\* Denotes species known to be invasive in Connecticut.

seedlings, and whorled loosestrife (*Lysimachia quadrifolia*). The Brook at the inlet is characterized by having steep eroding banks approximately 2 – 3 ft deep; the channel (10-15 ft wide) having a substrate dominated by cobbles with small riffle areas. The primary functions of this wetland system are floodplain alteration due to its association with the floodplain of Spinning Mill Brook and the location within a localized depression. The wetland also serves limited function for sediment/toxicant/pathogen retention as it receives stormwater discharges from the adjacent highway and ramps. Due to the landscape position, wildlife habitat is likely extremely limited.

The outlet of the Brook presents a more typical stream/wetland system. The outlet is only bounded by development on the south/west side of the stream. Directly above the stream is the highway embankment, however the highway goes in a northeastern direction and the stream heads southeast.

Within the wedge created between the stream and the highway is a large undeveloped area consisting of forested cover and agricultural fields. The upland canopy is dominated by American beech and red maple with a few black birch (*Betula lenta*). The shrub layer contains canopy saplings as well as mountain laurel (*Kalmia latifolia*) and witch hazel (*Hamamelis virginiana*). The herbaceous layer is nearly completely leaf duff with the exception of scattered Christmas ferns (*Polystichum acrosticoides*). The wetland canopy is dominated by red maple and American elm

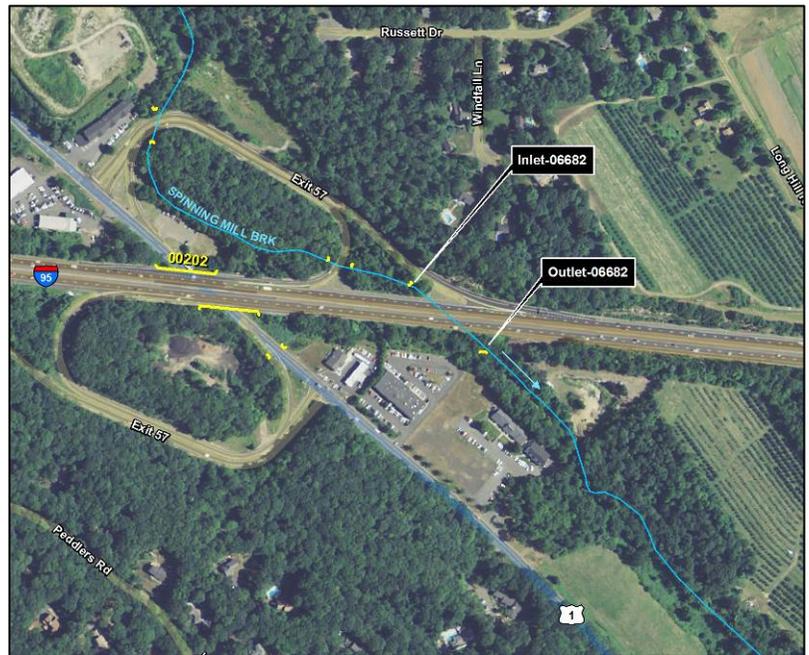

(*Ulmus Americana*). The shrub layer includes canopy species as well as spicebush and swamp azalea (*Rhododendron viscosum*). The herbaceous layer is typical of a wooded wetland system dominated by skunk cabbage (*Symplocarups foetidus*). Jack-in-the-pulpit (*Arisaema triphyllum*), canopy and shrub seedlings also contribute to the herbaceous layer. The outlet of the Brook is 10-15ft wide and has coarse and fine material deposits on the inside bends of the watercourse downstream from the outlet. The wetlands are associated with the flatter floodplain area on the southern streambank which begins at the outlet headwall. The northern streambank is terraced above the level of the streambed for approximately 50-60ft where a small wetland system appears to be perched fed by stormwater discharges from a 6" drainage pipe. Beyond this point discharges from an 18" stormwater pipe outlet and feed a wetland which continues downslope before widening and joining the northern streambank approximately 200ft downstream from the outlet. The primary functions of this wetland system are floodflow alteration, sediment/toxicant/pathogen retention, and wildlife habitat. Adjacent uplands to the south with maintained lawns may pose a source of excess nutrients in runoff which the wetland would serve to attenuate/transform.

### Proposed Conditions

The existing culverts are proposed to be lined using centrifugally cast concrete; this is completed by spraying a thin coating of concrete on the interior surface of the host pipe. In addition to the liner being sprayed, there will be elevated bands of concreted sprayed on the invert of the pipe to serve as 'roughness elements' to attenuate flow velocities within the newly lined pipe. Repairs to both the headwall and endwall will also be completed. Access will be provided at the inlets and outlets of both structures via constructed haul roads so that machinery can access the culvert for the lining operation. Haul roads will originate from the southbound exit ramp and from I-95 northbound. Temporary sandbag cofferdams and a 24" bypass pipe will be used to temporarily carry the stream baseflow past the culvert ends to allow for a dry work area to apply the concrete and complete the headwall and endwall repairs. Construction is estimated to take 6-8 months to complete (single construction season).

### Impacts and Mitigation

The impacts from the proposed activities are predominantly temporary in nature and result from the construction of access roads to the culvert ends and temporary water handling during construction. Permanent impacts are a result of the placement of the new concrete liner within the culvert and concrete work at the endwall. Nearly all of the permanent impacts are contained within the Ordinary High Water (OHW) mark. Total temporary impacts from access and water handling amount to approximately 5767sf. Total permanent impacts relating the lining and endwall/headwall repairs amount to 2192sf. The portions of the total temporary and permanent impacts contained within the OHW are 1899sf and 2139sf respectively. While the permanent impacts below OHW are not insignificant it should be noted that the culvert already consists of an artificial bottom (CMP) which is being coated. While the footprint of the lining constitutes a fill, it is a fill to an already impacted area and will not cause additional adverse impacts to the watercourse.

During construction, impacts will be mitigated through the use of Best Management Practices (BMPs) stipulated in the Department's *Standard Specifications for Roads, Bridges, and Incidental Construction, Form 816*, Section 1.10, Environmental Compliance, Best Management Practices, and the implementation of an erosion and sediment control plan consistent with the *2002 CT Guidelines for Soil Erosion and Sediment Control*. Fill placed for the construction of the haul roads will be removed from the areas within the wetlands and disturbed areas will be restored by seeding with appropriate seed mixes following construction to stabilize the site. Native plantings are proposed for the impacted wetland areas and adjacent buffer areas to restore the vegetative community of the streambank at the inlets and outlets. The haul roads will remain in place to serve as future access for DOT Maintenance forces, with the exception of the portions of the haul roads in the wetlands, which will be removed and restored. The proposed linings will not have an impact on fisheries habitat or resources of the brook as determined by DEEP Inland Fisheries Division. District inspection personnel, as well as staff from the Office of Environmental Planning, will oversee construction during the construction activity.

### Invasive Species

Invasive species make up small percentages of the shrub and herbaceous cover at the site and mostly at the inlet within the highway ramp gore area. As such, the Department's *Control and Removal of Invasive Vegetation* specification will be employed during the project within the project limits. Invasive species include autumn olive, multiflora rose, Oriental bittersweet and Norway maple. Seeding and native plantings are proposed for all disturbed areas within the project limits. The proposed control methods and the subsequent native plantings should provide for native plant community establishment within the project limits for this short duration project.

### Summary

The functions provided by this reach of Spinning Mill Brook will not be significantly impacted by the proposed activities. Impacts are limited and are mitigated through the use of BMPs, erosion and sediment controls, project oversight, and the implementation of a native planting and stabilization plan following construction.

**Attachment**  
**Soils Report**


Soil Map—State of Connecticut  
(CTDOT Prj 59-163 Br. 06682)

72° 42' 9" W

72° 41' 53" W

41° 17' 51" N

41° 17' 51" N

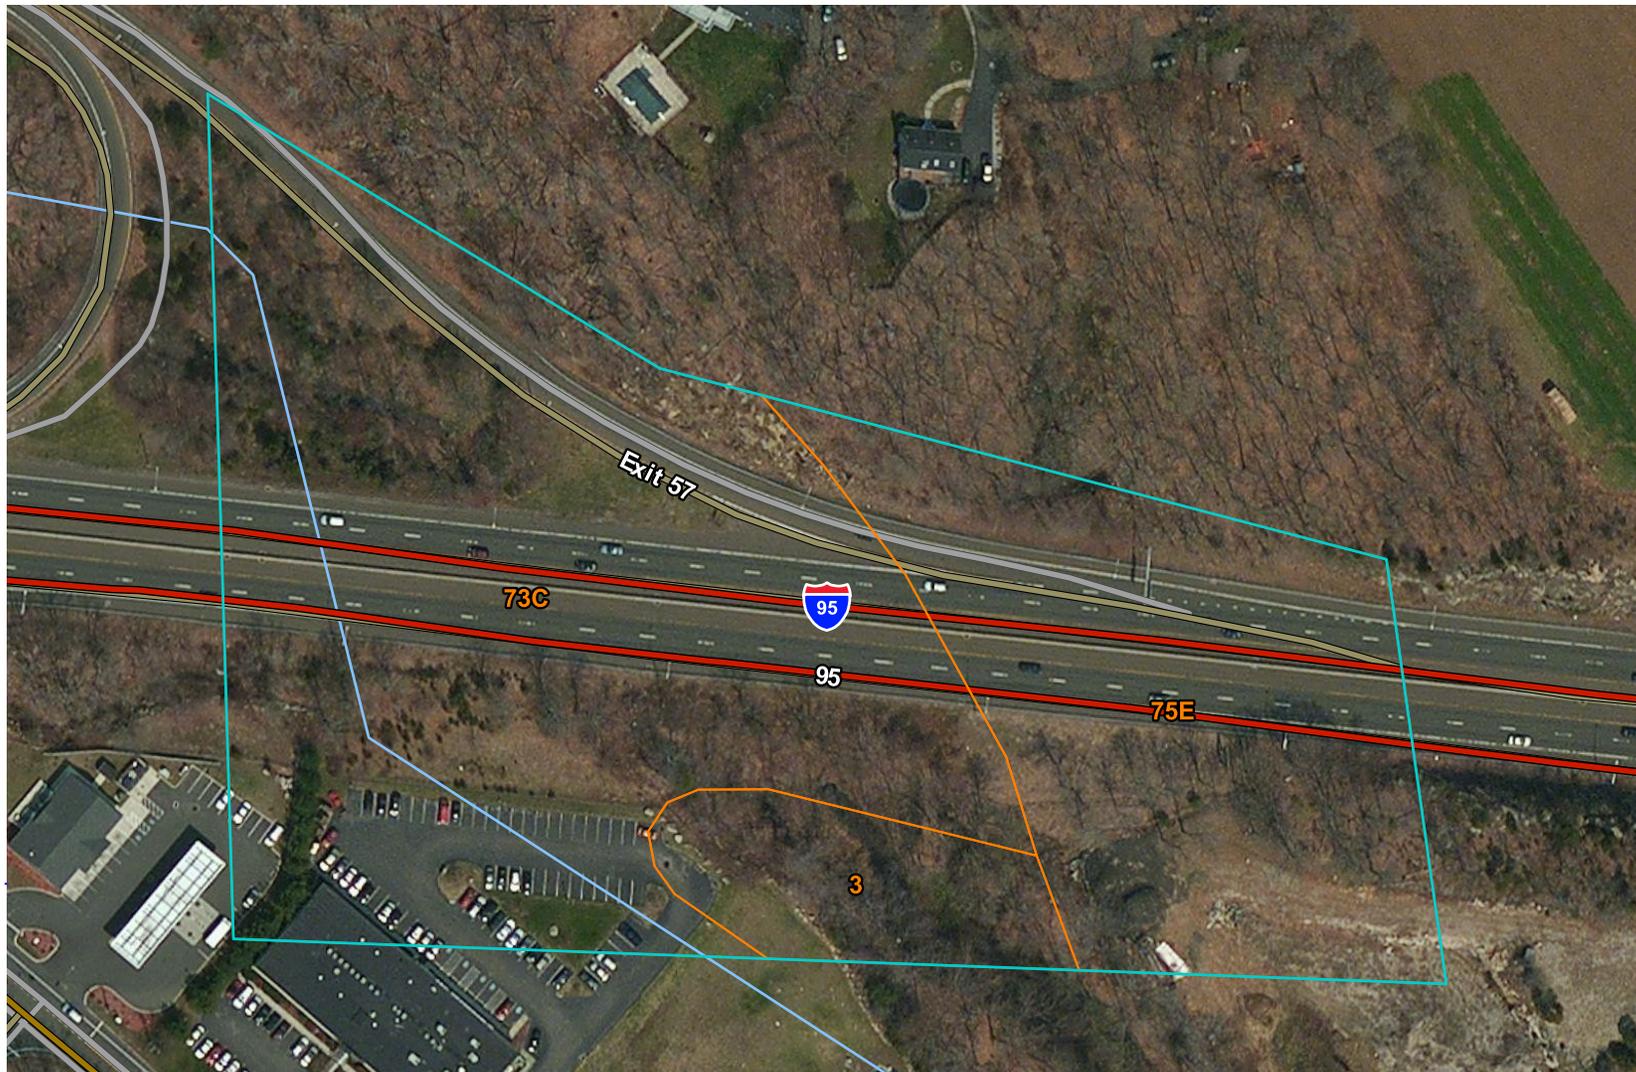


41° 17' 44" N

41° 17' 44" N

72° 42' 9" W

72° 41' 53" W

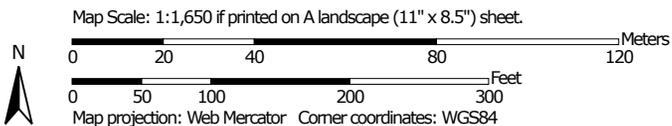

## MAP LEGEND

### Area of Interest (AOI)

 Area of Interest (AOI)

### Soils

 Soil Map Unit Polygons

 Soil Map Unit Lines

 Soil Map Unit Points

### Special Point Features



Blowout



Borrow Pit



Clay Spot



Closed Depression



Gravel Pit



Gravelly Spot



Landfill



Lava Flow



Marsh or swamp



Mine or Quarry



Miscellaneous Water



Perennial Water



Rock Outcrop



Saline Spot



Sandy Spot



Severely Eroded Spot



Sinkhole



Slide or Slip



Sodic Spot



Spoil Area



Stony Spot



Very Stony Spot



Wet Spot



Other



Special Line Features

### Water Features



Streams and Canals

### Transportation



Rails



Interstate Highways



US Routes



Major Roads



Local Roads

### Background



Aerial Photography

## MAP INFORMATION

The soil surveys that comprise your AOI were mapped at 1:12,000.

Warning: Soil Map may not be valid at this scale.

Enlargement of maps beyond the scale of mapping can cause misunderstanding of the detail of mapping and accuracy of soil line placement. The maps do not show the small areas of contrasting soils that could have been shown at a more detailed scale.

Please rely on the bar scale on each map sheet for map measurements.

Source of Map: Natural Resources Conservation Service  
Web Soil Survey URL: <http://websoilsurvey.nrcs.usda.gov>  
Coordinate System: Web Mercator (EPSG:3857)

Maps from the Web Soil Survey are based on the Web Mercator projection, which preserves direction and shape but distorts distance and area. A projection that preserves area, such as the Albers equal-area conic projection, should be used if more accurate calculations of distance or area are required.

This product is generated from the USDA-NRCS certified data as of the version date(s) listed below.

Soil Survey Area: State of Connecticut  
Survey Area Data: Version 13, Oct 28, 2014

Soil map units are labeled (as space allows) for map scales 1:50,000 or larger.

Date(s) aerial images were photographed: Mar 28, 2011—Apr 18, 2011

The orthophoto or other base map on which the soil lines were compiled and digitized probably differs from the background imagery displayed on these maps. As a result, some minor shifting of map unit boundaries may be evident.

## Map Unit Legend

State of Connecticut (CT600)			
Map Unit Symbol	Map Unit Name	Acres in AOI	Percent of AOI
3	Ridgebury, Leicester, and Whitman soils, 0 to 8 percent slopes, extremely stony	0.7	7.9%
73C	Charlton-Chatfield complex, 3 to 15 percent slopes, very rocky	5.1	61.2%
75E	Hollis-Chatfield-Rock outcrop complex, 15 to 45 percent slopes	2.6	30.9%
<b>Totals for Area of Interest</b>		<b>8.3</b>	<b>100.0%</b>

## Map Unit Description (Brief, Generated)

The map units delineated on the detailed soil maps in a soil survey represent the soils or miscellaneous areas in the survey area. The map unit descriptions in this report, along with the maps, can be used to determine the composition and properties of a unit.

A map unit delineation on a soil map represents an area dominated by one or more major kinds of soil or miscellaneous areas. A map unit is identified and named according to the taxonomic classification of the dominant soils. Within a taxonomic class there are precisely defined limits for the properties of the soils. On the landscape, however, the soils are natural phenomena, and they have the characteristic variability of all natural phenomena. Thus, the range of some observed properties may extend beyond the limits defined for a taxonomic class. Areas of soils of a single taxonomic class rarely, if ever, can be mapped without including areas of other taxonomic classes. Consequently, every map unit is made up of the soils or miscellaneous areas for which it is named and some minor components that belong to taxonomic classes other than those of the major soils.

The Map Unit Description (Brief, Generated) report displays a generated description of the major soils that occur in a map unit. Descriptions of non-soil (miscellaneous areas) and minor map unit components are not included. This description is generated from the underlying soil attribute data.

Additional information about the map units described in this report is available in other Soil Data Mart reports, which give properties of the soils and the limitations, capabilities, and potentials for many uses. Also, the narratives that accompany the Soil Data Mart reports define some of the properties included in the map unit descriptions.

## Report—Map Unit Description (Brief, Generated)

### State of Connecticut

**Map Unit:** 3—Ridgebury, Leicester, and Whitman soils, 0 to 8 percent slopes, extremely stony

**Component:** Ridgebury, extremely stony (40%)

The Ridgebury, extremely stony component makes up 40 percent of the map unit. Slopes are 0 to 8 percent. This component is on depressions on uplands. The parent material consists of coarse-loamy lodgment till derived from granite and/or schist and/or gneiss. Depth to a root restrictive layer, densic material, is 14 to 32 inches. The natural drainage class is poorly drained. Water movement in the most restrictive layer is low. Available water to a depth of 60 inches is moderate. Shrink-swell potential is low. This soil is not flooded. It is not ponded. A seasonal zone of water saturation is at 3 inches during January, February, March, April, May, November, December. Organic matter content in the surface horizon is about 10 percent. Nonirrigated land capability classification is 7s. This soil meets hydric criteria.

**Component:** Leicester, extremely stony (35%)

The Leicester, extremely stony component makes up 35 percent of the map unit. Slopes are 0 to 8 percent. This component is on depressions on uplands, drainageways on uplands. The parent material consists of coarse-loamy melt-out till derived from granite and/or schist and/or gneiss. Depth to a root restrictive layer is greater than 60 inches. The natural drainage class is poorly drained. Water movement in the most restrictive layer is moderately high. Available water to a depth of 60 inches is moderate. Shrink-swell potential is low. This soil is not flooded. It is not ponded. A seasonal zone of water saturation is at 9 inches during January, February, March, April, May, November, December. Organic matter content in the surface horizon is about 70 percent. Below this thin organic horizon the organic matter content is about 6 percent. Nonirrigated land capability classification is 7s. This soil meets hydric criteria.

**Component:** Whitman, extremely stony (20%)

The Whitman, extremely stony component makes up 15 percent of the map unit. Slopes are 0 to 8 percent. This component is on depressions on uplands, drainageways on uplands. The parent material consists of coarse-loamy lodgment till derived from granite and/or schist and/or gneiss. Depth to a root restrictive layer, densic material, is 12 to 20 inches. The natural drainage class is very poorly drained. Water movement in the most restrictive layer is low. Available water to a depth of 60 inches is low. Shrink-swell potential is low. This soil is not flooded. It is occasionally ponded. A seasonal zone of water saturation is at 0 inches during January, February, March, April, May, June, October, November, December. Organic matter content in the surface horizon is about 60 percent. Below this thin organic horizon the organic matter content is about 6 percent. Nonirrigated land capability classification is 7s. This soil meets hydric criteria.

**Component:** Woodbridge, extremely stony (3%)

Generated brief soil descriptions are created for major components. The Woodbridge soil is a minor component.

**Component:** Swansea (2%)

Generated brief soil descriptions are created for major components. The Swansea soil is a minor component.

**Map Unit:** 73C—Charlton-Chatfield complex, 3 to 15 percent slopes, very rocky**Component:** Charlton (45%)

The Charlton component makes up 45 percent of the map unit. Slopes are 3 to 15 percent. This component is on hills, uplands. The parent material consists of coarse-loamy melt-out till derived from granite and/or schist and/or gneiss. Depth to a root restrictive layer is greater than 60 inches. The natural drainage class is well drained. Water movement in the most restrictive layer is moderately high. Available water to a depth of 60 inches is moderate. Shrink-swell potential is low. This soil is not flooded. It is not ponded. There is no zone of water saturation within a depth of 72 inches. Organic matter content in the surface horizon is about 4 percent. Nonirrigated land capability classification is 6s. This soil does not meet hydric criteria.

**Component:** Chatfield (30%)

The Chatfield component makes up 30 percent of the map unit. Slopes are 3 to 15 percent. This component is on hills, ridges, uplands. The parent material consists of coarse-loamy melt-out till derived from granite and/or schist and/or gneiss. Depth to a root restrictive layer, bedrock, lithic, is 20 to 40 inches. The natural drainage class is well drained. Water movement in the most restrictive layer is moderately high. Available water to a depth of 60 inches is low. Shrink-swell potential is low. This soil is not flooded. It is not ponded. There is no zone of water saturation within a depth of 72 inches. Organic matter content in the surface horizon is about 75 percent. Nonirrigated land capability classification is 6s. This soil does not meet hydric criteria.

**Component:** Rock outcrop (6%)

Generated brief soil descriptions are created for major components. The Rock outcrop soil is a minor component.

**Component:** Hollis (5%)

Generated brief soil descriptions are created for major components. The Hollis soil is a minor component.

**Component:** Leicester (5%)

Generated brief soil descriptions are created for major components. The Leicester soil is a minor component.

**Component:** Sutton (5%)

Generated brief soil descriptions are created for major components. The Sutton soil is a minor component.

**Component:** Unnamed, sandy subsoil (2%)

Generated brief soil descriptions are created for major components. The Unnamed soil is a minor component.

**Component:** Unnamed, red parent material (2%)

Generated brief soil descriptions are created for major components. The Unnamed soil is a minor component.

**Map Unit:** 75E—Hollis-Chatfield-Rock outcrop complex, 15 to 45 percent slopes

**Component:** Hollis (35%)

The Hollis component makes up 35 percent of the map unit. Slopes are 15 to 45 percent. This component is on hills, ridges, uplands. The parent material consists of loamy melt-out till derived from granite and/or schist and/or gneiss. Depth to a root restrictive layer, bedrock, lithic, is 10 to 20 inches. The natural drainage class is somewhat excessively drained. Water movement in the most restrictive layer is moderately high. Available water to a depth of 60 inches is very low. Shrink-swell potential is low. This soil is not flooded. It is not ponded. There is no zone of water saturation within a depth of 72 inches. Organic matter content in the surface horizon is about 40 percent. Nonirrigated land capability classification is 7s. This soil does not meet hydric criteria.

**Component:** Chatfield (30%)

The Chatfield component makes up 30 percent of the map unit. Slopes are 15 to 45 percent. This component is on hills, ridges, uplands. The parent material consists of coarse-loamy melt-out till derived from granite and/or schist and/or gneiss. Depth to a root restrictive layer, bedrock, lithic, is 20 to 40 inches. The natural drainage class is well drained. Water movement in the most restrictive layer is moderately high. Available water to a depth of 60 inches is low. Shrink-swell potential is low. This soil is not flooded. It is not ponded. There is no zone of water saturation within a depth of 72 inches. Organic matter content in the surface horizon is about 75 percent. Nonirrigated land capability classification is 7s. This soil does not meet hydric criteria.

**Component:** Rock outcrop (15%)

Generated brief soil descriptions are created for major soil components. The Rock outcrop is a miscellaneous area.

**Component:** Charlton (7%)

Generated brief soil descriptions are created for major components. The Charlton soil is a minor component.

**Component:** Leicester (5%)

Generated brief soil descriptions are created for major components. The Leicester soil is a minor component.

**Component:** Sutton (5%)

Generated brief soil descriptions are created for major components. The Sutton soil is a minor component.

**Component:** Unnamed, sandy subsoil (1%)

Generated brief soil descriptions are created for major components. The Unnamed soil is a minor component.

**Component:** Brimfield (1%)

Generated brief soil descriptions are created for major components. The Brimfield soil is a minor component.

**Component:** Unnamed, red parent material (1%)

Generated brief soil descriptions are created for major components. The Unnamed soil is a minor component.

**Data Source Information**

Soil Survey Area: State of Connecticut

Survey Area Data: Version 13, Oct 28, 2014

**WETLAND DETERMINATION DATA FORM – Northcentral and Northeast Region**

Project/Site: 59-163 BR. 06732 City/County: GUILFORD Sampling Date: 5/13/2015  
 Applicant/Owner: CTDOT State: CT Sampling Point: INLT-UPL  
 Investigator(s): AMS, JDW Section, Township, Range: \_\_\_\_\_  
 Landform (hillslope, terrace, etc.): SLOPE Local Relief (concave, convex, none): NONE  
 Slope (%): 10 Lat: 72°42'4.982"W Long: 41°17'49.091"N Datum: NAD 83

Soil Map Unit Name: CHARLTON-CHATFIELD COMPLEX NWI Classification: \_\_\_\_\_  
 Are Climatic / hydrologic conditions on the site typical for this time of year? Yes  No  (If no, explain in Remarks).  
 Are Vegetation , Soil , or Hydrology  significantly disturbed? Are "Normal Circumstances" present? Yes  No   
 Are Vegetation , Soil , or Hydrology  naturally problematic? (if needed, explain any answers in Remarks.)

**SUMMARY OF FINDINGS – Attach site map showing sampling point location, transects, important features, etc.**

Hydrophytic Vegetation Present? Yes <input type="checkbox"/> No <input checked="" type="checkbox"/>	Is the Sampled Area within a Wetland? Yes <input type="checkbox"/> No <input checked="" type="checkbox"/>
Hydric Soil Present Yes <input type="checkbox"/> No <input checked="" type="checkbox"/>	If yes, optional Wetland Site ID: _____
Wetland Hydrology Present? Yes <input type="checkbox"/> No <input checked="" type="checkbox"/>	

Remarks: (Explain alternative procedures here or in a separate report)

**HYDROLOGY**

Wetland Hydrology Indicators:	Secondary Indicators (minimum of two required)
Primary Indicators (minimum of one is required: check all that apply)	
<input type="checkbox"/> Surface Water (A1)	<input type="checkbox"/> Surface Soil Cracks (B6)
<input type="checkbox"/> High Water Table (A2)	<input type="checkbox"/> Drainage Patterns (B10)
<input type="checkbox"/> Saturation (A3)	<input type="checkbox"/> Moss Trim Lines (B16)
<input type="checkbox"/> Water Marks (B1)	<input type="checkbox"/> Dry-Season Water Table (C2)
<input type="checkbox"/> Sediment Deposits (B2)	<input type="checkbox"/> Crayfish Burrows (C8)
<input type="checkbox"/> Drift Deposits (B3)	<input type="checkbox"/> Saturation Visible on Aerial Imagery (C9)
<input type="checkbox"/> Algal Mat or Crust (B4)	<input type="checkbox"/> Stunted or Stressed Plants (D1)
<input type="checkbox"/> Iron Deposits (B5)	<input type="checkbox"/> Geomorphic Position (D2)
<input type="checkbox"/> Inundation Visible on Aerial Imagery (B7)	<input type="checkbox"/> Shallow Aquitard (D3)
<input type="checkbox"/> Sparsely Vegetated Concave Surface (B8)	<input type="checkbox"/> Microtopographic Relief (D4)
<input type="checkbox"/> Water-Stained Leaves (B9)	<input type="checkbox"/> FAC-Neutral Test (D5)
<input type="checkbox"/> Aquatic Fauna (B13)	
<input type="checkbox"/> Marl Deposits (B15)	
<input type="checkbox"/> Hydrogen Sulfide Odor (C1)	
<input type="checkbox"/> Oxidized Rhizospheres on Living Roots (C3)	
<input type="checkbox"/> Presence of Reduced Iron (C4)	
<input type="checkbox"/> Recent Iron Reduction in Tilled Soils (C6)	
<input type="checkbox"/> Thin Muck Surface (C7)	
<input type="checkbox"/> Other (Explain in Remarks)	

<b>Field Observations:</b>		<b>Wetland Hydrology Present?</b> Yes <input type="checkbox"/> No <input checked="" type="checkbox"/>
Surface Water Present? Yes <input type="checkbox"/> No <input checked="" type="checkbox"/>	Depth (inches): _____	
Water Table Present? Yes <input type="checkbox"/> No <input checked="" type="checkbox"/>	Depth (inches): _____	
Saturation Present? Yes <input type="checkbox"/> No <input checked="" type="checkbox"/> (includes capillary fringe)	Depth (inches): _____	

Describe Recorded Data (stream gauge, monitoring well, aerial photographs, previous inspections), if available:

Remarks:  
 PLOT LOCATED ON HIGHWAY EMBANKMENT

**VEGETATION** – Use scientific names of plants.

Sampling Point: INLT-UPL

<u>Tree Stratum</u> (Plot Size: <u>30'</u> )	<u>Absolute % Cover</u>	<u>Dominant Species?</u>	<u>Indicator Status</u>	<b>Dominance Test Worksheet:</b>
1. <u>ACER PLATANOIDES</u>	30	Yes	UPL	Number of Dominant Species That are OBL, FACW, or FAC: <u>3</u> (A)  Total Number of Dominant Species Across All Strata: <u>8</u> (B)  Percent of Dominant Species That are OBL, FACW, or FAC: <u>37.5</u> (A/B)
2. <u>JUNIPERUS VIRGINIANA</u>	20	Yes	FACU	
3. <u>FRAXINUS AMERICANA</u>	10	No	FACU	
4. <u>TSUGA CANADENSIS</u>	10	No	FACU	
5. <u>QUERCUS ALBA</u>	10	No	FACU	
6. <u>MALUS SPP.</u>	5	No	N/A	
7. _____				
<u>85</u> = Total Cover				<b>Prevalence Test Worksheet:</b>
<u>Sapling/Shrub Stratum</u> (Plot Size: <u>15'</u> )				Total % Cover of _____ Multiply by _____
1. <u>ELAEAGNUS UMBELLATA</u>	10	Yes	NI	OBL Species _____ x 1 = _____
2. <u>ROSA MULTIFLORA</u>	10	Yes	FACU	FACW species _____ x 2 = _____
3. <u>QUERCUS ALBA</u>	5	No	FACU	FAC species _____ x 3 = _____
4. <u>SASSAFRAS ALBIDUM</u>	5	No	FACU	FACU species _____ x 4 = _____
5. _____				UPL species _____ x 5 = _____
6. _____				Column Totals: _____ (A) _____ (B)
7. _____				Prevalence Index = B/A = _____
<u>30</u> = Total Cover				<b>Hydrophytic Vegetation Indicators:</b>
<u>Herb Stratum</u> (Plot Size: <u>5'</u> )				<input type="checkbox"/> Rapid Test for Hydrophytic Vegetation
1. <u>CELASTRUS ORBICULATUS SEEDLINGS</u>	5	Yes	UPL	<input type="checkbox"/> Dominance Test is >50%
2. <u>TOXICODENDON RADICANS SEEDLINGS</u>	3	Yes	FAC	<input type="checkbox"/> Prevalence Index is ≤ 3.0 <sup>1</sup>
3. <u>PERESCARIA VIRGINICA</u>	3	Yes	FAC	<input type="checkbox"/> Morphological Adaptations <sup>1</sup> (Provide supporting data in Remarks or on a separate sheet)
4. _____				<input type="checkbox"/> Problematic Hydrophytic Vegetation <sup>1</sup> (Explain)
5. _____				
6. _____				
7. _____				<sup>1</sup> Indicators of hydric soil and wetland hydrology must be present, unless disturbed or problematic.
8. _____				<b>Definitions of Vegetation Strata:</b>
9. _____				<b>Tree</b> – Woody plants 3 in. (7.6cm) or more in diameter at breast height (DBH), regardless of height
10. _____				<b>Sapling/shrub</b> – Woody plants less than 3in. DBH and greater than 3.28 ft (1m) tall.
11. _____				<b>Herb</b> – All herbaceous (non-woody) plants, regardless of size, and woody plants less than 3.28 ft tall.
12. _____				<b>Woody Vines</b> – All woody vines greater than 3.28 ft in height.
<u>11</u> = Total Cover				<b>Hydrophytic Vegetation Present?</b> Yes <input type="checkbox"/> No <input checked="" type="checkbox"/>
<u>Woody Vine Stratum</u> (Plot Size: <u>30'</u> )				
1. <u>TOXICODENDRON RADICANS</u>	10	Yes	FAC	
2. <u>CELASTRUS ORBICULATUS</u>	3	No	UPL	
3. <u>PARTHENOCISSUS QUINQUEFOLIA</u>	3	No	FACU	
4. _____				
<u>16</u> = Total Cover				
Remarks: (include photo numbers here or on a separate sheet.)				



**WETLAND DETERMINATION DATA FORM – Northcentral and Northeast Region**

Project/Site: 59-163 BR. 06732 City/County: GUILFORD Sampling Date: 5/13/2015  
 Applicant/Owner: CTDOT State: CT Sampling Point: INLT-WL  
 Investigator(s): AMS, JDW Section, Township, Range: \_\_\_\_\_  
 Landform (hillslope, terrace, etc.): TERRACE Local Relief (concave, convex, none): NONE  
 Slope (%): 5 Lat: 41°17'48.725"N Long: 72°42'5.147"W Datum: NAD 83

Soil Map Unit Name: RIDGEBURY, LEICESTER, AND WHITMAN SOILS NWI Classification: \_\_\_\_\_  
 Are Climatic / hydrologic conditions on the site typical for this time of year? Yes  No  (If no, explain in Remarks).  
 Are Vegetation , Soil , or Hydrology  significantly disturbed? Are "Normal Circumstances" present? Yes  No   
 Are Vegetation , Soil , or Hydrology  naturally problematic? (if needed, explain any answers in Remarks.)

**SUMMARY OF FINDINGS – Attach site map showing sampling point location, transects, important features, etc.**

Hydrophytic Vegetation Present? Yes <input checked="" type="checkbox"/> No <input type="checkbox"/>	Is the Sampled Area within a Wetland? Yes <input type="checkbox"/> No <input checked="" type="checkbox"/>
Hydric Soil Present Yes <input type="checkbox"/> No <input checked="" type="checkbox"/>	If yes, optional Wetland Site ID: _____
Wetland Hydrology Present? Yes <input checked="" type="checkbox"/> No <input type="checkbox"/>	

Remarks: (Explain alternative procedures here or in a separate report)  
**HYDROPHYTIC VEGETATION PRESENT ALONG TOP OF SLOPE OF STREAMBANKS AND BANKS EXHIBIT SIGNS OF HYDROLOGY, HOWEVER DUE TO EROSION AND INCISED CHANNEL, HYDRIC SOILS ARE NOT PRESENT. WETLAND DELINATION REPRESENTS TOP OF SLOPE OF CHANNEL, AND JURISDICTION RESTRICTED TO OHW.**

**HYDROLOGY**

Wetland Hydrology Indicators:	Secondary Indicators (minimum of two required)
Primary Indicators (minimum of one is required: check all that apply)	
<input type="checkbox"/> Surface Water (A1)	<input type="checkbox"/> Surface Soil Cracks (B6)
<input type="checkbox"/> High Water Table (A2)	<input type="checkbox"/> Drainage Patterns (B10)
<input checked="" type="checkbox"/> Saturation (A3)	<input type="checkbox"/> Moss Trim Lines (B16)
<input checked="" type="checkbox"/> Water Marks (B1)	<input type="checkbox"/> Dry-Season Water Table (C2)
<input checked="" type="checkbox"/> Sediment Deposits (B2)	<input type="checkbox"/> Crayfish Burrows (C8)
<input checked="" type="checkbox"/> Drift Deposits (B3)	<input type="checkbox"/> Saturation Visible on Aerial Imagery (C9)
<input type="checkbox"/> Algal Mat or Crust (B4)	<input type="checkbox"/> Stunted or Stressed Plants (D1)
<input type="checkbox"/> Iron Deposits (B5)	<input type="checkbox"/> Geomorphic Position (D2)
<input type="checkbox"/> Inundation Visible on Aerial Imagery (B7)	<input type="checkbox"/> Shallow Aquitard (D3)
<input type="checkbox"/> Sparsely Vegetated Concave Surface (B8)	<input type="checkbox"/> Microtopographic Relief (D4)
<input checked="" type="checkbox"/> Water-Stained Leaves (B9)	<input type="checkbox"/> FAC-Neutral Test (D5)
<input type="checkbox"/> Aquatic Fauna (B13)	
<input type="checkbox"/> Marl Deposits (B15)	
<input type="checkbox"/> Hydrogen Sulfide Odor (C1)	
<input type="checkbox"/> Oxidized Rhizospheres on Living Roots (C3)	
<input type="checkbox"/> Presence of Reduced Iron (C4)	
<input type="checkbox"/> Recent Iron Reduction in Tilled Soils (C6)	
<input type="checkbox"/> Thin Muck Surface (C7)	
<input type="checkbox"/> Other (Explain in Remarks)	

<b>Field Observations:</b>		<b>Wetland Hydrology Present?</b> Yes <input checked="" type="checkbox"/> No <input type="checkbox"/>
Surface Water Present? Yes <input type="checkbox"/> No <input checked="" type="checkbox"/>	Depth (inches): _____	
Water Table Present? Yes <input type="checkbox"/> No <input checked="" type="checkbox"/>	Depth (inches): _____	
Saturation Present? Yes <input checked="" type="checkbox"/> No <input type="checkbox"/> (includes capillary fringe)	Depth (inches): <u>SURF</u>	

Describe Recorded Data (stream gauge, monitoring well, aerial photographs, previous inspections), if available:

Remarks:

**VEGETATION – Use scientific names of plants.**

Sampling Point: INLT-WL

<u>Tree Stratum</u> (Plot Size: <u>30'</u> )	<u>Absolute % Cover</u>	<u>Dominant Species?</u>	<u>Indicator Status</u>	<b>Dominance Test Worksheet:</b>	
1. <u>ACER RUBRUM</u>	15	Yes	FAC	Number of Dominant Species That are OBL, FACW, or FAC: <u>5</u> (A)  Total Number of Dominant Species Across All Strata: <u>9</u> (B)  Percent of Dominant Species That are OBL, FACW, or FAC: <u>55</u> (A/B)	
2. <u>BETULA ALLEGHANIENSIS</u>	10	Yes	FAC		
3. _____	_____	_____	_____		
4. _____	_____	_____	_____		
5. _____	_____	_____	_____		
6. _____	_____	_____	_____		
7. _____	_____	_____	_____		
<u>25</u> = Total Cover				<b>Prevalence Test Worksheet:</b>	
<u>Sapling/Shrub Stratum</u> (Plot Size: <u>15'</u> )					Total % Cover of _____ Multiply by _____
1. <u>ROSA MULTIFLORA</u>	25	Yes	FACU		OBL Species _____ x 1 = _____
2. <u>LINDERA BENZOIN</u>	20	Yes	FACW		FACW species _____ x 2 = _____
3. <u>RUBUS PHOENICOLASIUS</u>	5	No	FACU		FAC species _____ x 3 = _____
4. _____	_____	_____	_____		FACU species _____ x 4 = _____
5. _____	_____	_____	_____		UPL species _____ x 5 = _____
6. _____	_____	_____	_____	Column Totals: _____ (A) _____ (B)	
7. _____	_____	_____	_____	Prevalence Index = B/A = _____	
<u>50</u> = Total Cover				<b>Hydrophytic Vegetation Indicators:</b>	
<u>Herb Stratum</u> (Plot Size: <u>5'</u> )					<input type="checkbox"/> Rapid Test for Hydrophytic Vegetation
1. <u>GALIUM PALUSTRE</u>	20	Yes	OBL		<input checked="" type="checkbox"/> Dominance Test is >50%
2. <u>CAREX LURIDA</u>	15	Yes	OBL		<input type="checkbox"/> Prevalence Index is ≤ 3.0 <sup>1</sup>
3. <u>ONOCLEA SENSIBILIS</u>	10	No	FACW		<input type="checkbox"/> Morphological Adaptations <sup>1</sup> (Provide supporting data in Remarks or on a separate sheet)
4. <u>ELAEGNUS UMBELLATA</u>	10	No	NI		<input type="checkbox"/> Problematic Hydrophytic Vegetation <sup>1</sup> (Explain)
5. <u>LYSIMACHIA QUADRIFOLIA</u>	10	No	FACU		
6. _____	_____	_____	_____		
7. _____	_____	_____	_____		
8. _____	_____	_____	_____		
9. _____	_____	_____	_____		
10. _____	_____	_____	_____		
11. _____	_____	_____	_____		
12. _____	_____	_____	_____		
<u>65</u> = Total Cover				<sup>1</sup> Indicators of hydric soil and wetland hydrology must be present, unless disturbed or problematic.	
<u>Woody Vine Stratum</u> (Plot Size: <u>30'</u> )				<b>Definitions of Vegetation Strata:</b>	
1. <u>VITUS SPP</u>	5	Yes	N/A	<b>Tree</b> – Woody plants 3 in. (7.6cm) or more in diameter at breast height (DBH), regardless of height	
2. <u>CELASTRUS ORBICULATUS</u>	5	Yes	UPL	<b>Sapling/shrub</b> – Woody plants less than 3in. DBH and greater than 3.28 ft (1m) tall.	
3. <u>PARTHENOCISSUS QUINQUEFOLIA</u>	5	Yes	FACU	<b>Herb</b> – All herbaceous (non-woody) plants, regardless of size, and woody plants less than 3.28 ft tall.	
4. _____	_____	_____	_____	<b>Woody Vines</b> – All woody vines greater than 3.28 ft in height.	
<u>15</u> = Total Cover				<b>Hydrophytic Vegetation Present?</b> Yes <input checked="" type="checkbox"/> No <input type="checkbox"/>	
Remarks: (include photo numbers here or on a separate sheet.)					



**WETLAND DETERMINATION DATA FORM – Northcentral and Northeast Region**

Project/Site: 59-163 BR. 06732 City/County: GUILFORD Sampling Date: 5/13/2015  
 Applicant/Owner: CTDOT State: CT Sampling Point: OTLT-UPL  
 Investigator(s): AMS, JDW Section, Township, Range: \_\_\_\_\_  
 Landform (hillslope, terrace, etc.): SLOPE Local Relief (concave, convex, none): NONE  
 Slope (%): 30 Lat: 72°42'1.756"W Long: 41°17'45.477"N Datum: NAD 83

Soil Map Unit Name: CHARLTON-CHATFIELD COMPLEX NWI Classification: \_\_\_\_\_  
 Are Climatic / hydrologic conditions on the site typical for this time of year? Yes  No  (If no, explain in Remarks).  
 Are Vegetation , Soil , or Hydrology  significantly disturbed? Are "Normal Circumstances" present? Yes  No   
 Are Vegetation , Soil , or Hydrology  naturally problematic? (if needed, explain any answers in Remarks.)

**SUMMARY OF FINDINGS – Attach site map showing sampling point location, transects, important features, etc.**

Hydrophytic Vegetation Present? Yes <input type="checkbox"/> No <input checked="" type="checkbox"/>	Is the Sampled Area within a Wetland? Yes <input type="checkbox"/> No <input checked="" type="checkbox"/>
Hydric Soil Present Yes <input type="checkbox"/> No <input checked="" type="checkbox"/>	If yes, optional Wetland Site ID: _____
Wetland Hydrology Present? Yes <input type="checkbox"/> No <input checked="" type="checkbox"/>	

Remarks: (Explain alternative procedures here or in a separate report)

**HYDROLOGY**

Wetland Hydrology Indicators:	Secondary Indicators (minimum of two required)
Primary Indicators (minimum of one is required: check all that apply)	
<input type="checkbox"/> Surface Water (A1)	<input type="checkbox"/> Surface Soil Cracks (B6)
<input type="checkbox"/> High Water Table (A2)	<input type="checkbox"/> Drainage Patterns (B10)
<input type="checkbox"/> Saturation (A3)	<input type="checkbox"/> Moss Trim Lines (B16)
<input type="checkbox"/> Water Marks (B1)	<input type="checkbox"/> Dry-Season Water Table (C2)
<input type="checkbox"/> Sediment Deposits (B2)	<input type="checkbox"/> Crayfish Burrows (C8)
<input type="checkbox"/> Drift Deposits (B3)	<input type="checkbox"/> Saturation Visible on Aerial Imagery (C9)
<input type="checkbox"/> Algal Mat or Crust (B4)	<input type="checkbox"/> Stunted or Stressed Plants (D1)
<input type="checkbox"/> Iron Deposits (B5)	<input type="checkbox"/> Geomorphic Position (D2)
<input type="checkbox"/> Inundation Visible on Aerial Imagery (B7)	<input type="checkbox"/> Shallow Aquitard (D3)
<input type="checkbox"/> Sparsely Vegetated Concave Surface (B8)	<input type="checkbox"/> Microtopographic Relief (D4)
<input type="checkbox"/> Water-Stained Leaves (B9)	<input type="checkbox"/> FAC-Neutral Test (D5)
<input type="checkbox"/> Aquatic Fauna (B13)	
<input type="checkbox"/> Marl Deposits (B15)	
<input type="checkbox"/> Hydrogen Sulfide Odor (C1)	
<input type="checkbox"/> Oxidized Rhizospheres on Living Roots (C3)	
<input type="checkbox"/> Presence of Reduced Iron (C4)	
<input type="checkbox"/> Recent Iron Reduction in Tilled Soils (C6)	
<input type="checkbox"/> Thin Muck Surface (C7)	
<input type="checkbox"/> Other (Explain in Remarks)	

<b>Field Observations:</b>		<b>Wetland Hydrology Present?</b> Yes <input type="checkbox"/> No <input checked="" type="checkbox"/>
Surface Water Present? Yes <input type="checkbox"/> No <input checked="" type="checkbox"/>	Depth (inches): _____	
Water Table Present? Yes <input type="checkbox"/> No <input checked="" type="checkbox"/>	Depth (inches): _____	
Saturation Present? Yes <input type="checkbox"/> No <input checked="" type="checkbox"/> (includes capillary fringe)	Depth (inches): _____	

Describe Recorded Data (stream gauge, monitoring well, aerial photographs, previous inspections), if available:

Remarks:

**VEGETATION – Use scientific names of plants.**

Sampling Point: OTLT-UPL

<u>Tree Stratum</u> (Plot Size: <u>30'</u> )	<u>Absolute % Cover</u>	<u>Dominant Species?</u>	<u>Indicator Status</u>	<b>Dominance Test Worksheet:</b>
1. <i>FAGUS GRANDIFOLIA</i>	60	Yes	FACU	Number of Dominant Species That are OBL, FACW, or FAC: <u>0</u> (A)  Total Number of Dominant Species Across All Strata: <u>3</u> (B)  Percent of Dominant Species That are OBL, FACW, or FAC: <u>0</u> (A/B)
2. <i>ACER RUBRUM</i>	10	No	FAC	
3. <i>BETULA LENTA</i>	5	No		
4. _____				
5. _____				
6. _____				
7. _____				
<u>75</u> = Total Cover				<b>Prevalence Test Worksheet:</b>
<u>Sapling/Shrub Stratum</u> (Plot Size: <u>15'</u> )				<u>        </u> Total % Cover of <u>        </u> Multiply by <u>        </u>
1. <i>FAGUS GRANDIFOLIA</i>	25	Yes	FACU	OBL Species <u>        </u> x 1 = <u>        </u>
2. <i>KALMIA LATIFOLIA</i>	10	Yes	FACU	FACW species <u>        </u> x 2 = <u>        </u>
3. <i>HAMAMELIS VIRGINIANA</i>	5	No	FACU	FAC species <u>        </u> x 3 = <u>        </u>
4. _____				FACU species <u>        </u> x 4 = <u>        </u>
5. _____				UPL species <u>        </u> x 5 = <u>        </u>
6. _____				Column Totals: <u>        </u> (A) <u>        </u> (B)
7. _____				Prevalence Index = B/A = <u>        </u>
<u>40</u> = Total Cover				<b>Hydrophytic Vegetation Indicators:</b>
<u>Herb Stratum</u> (Plot Size: <u>5'</u> )				<input type="checkbox"/> Rapid Test for Hydrophytic Vegetation
1. <i>POLYSTICHUM ACROSTICOIDES</i>	<1	No	FACU	<input type="checkbox"/> Dominance Test is >50%
2. _____				<input type="checkbox"/> Prevalence Index is ≤ 3.0 <sup>1</sup>
3. _____				<input type="checkbox"/> Morphological Adaptations <sup>1</sup> (Provide supporting data in Remarks or on a separate sheet)
4. _____				<input type="checkbox"/> Problematic Hydrophytic Vegetation <sup>1</sup> (Explain)
5. _____				
6. _____				
7. _____				<sup>1</sup> Indicators of hydric soil and wetland hydrology must be present, unless disturbed or problematic.
8. _____				<b>Definitions of Vegetation Strata:</b>
9. _____				<b>Tree</b> – Woody plants 3 in. (7.6cm) or more in diameter at breast height (DBH), regardless of height
10. _____				<b>Sapling/shrub</b> – Woody plants less than 3in. DBH and greater than 3.28 ft (1m) tall.
11. _____				<b>Herb</b> – All herbaceous (non-woody) plants, regardless of size, and woody plants less than 3.28 ft tall.
12. _____				<b>Woody Vines</b> – All woody vines greater than 3.28 ft in height.
<u>0</u> = Total Cover				<b>Hydrophytic Vegetation Present?</b> Yes <input type="checkbox"/> No <input checked="" type="checkbox"/>
<u>Woody Vine Stratum</u> (Plot Size: <u>30'</u> )				
1. _____				
2. _____				
3. _____				
4. _____				
<u>0</u> = Total Cover				
Remarks: (include photo numbers here or on a separate sheet.)				



**WETLAND DETERMINATION DATA FORM – Northcentral and Northeast Region**

Project/Site: 59-163 BR. 06732 City/County: GUILFORD Sampling Date: 5/13/2015  
 Applicant/Owner: CTDOT State: CT Sampling Point: OTLT-WL  
 Investigator(s): AMS, JDW Section, Township, Range: \_\_\_\_\_  
 Landform (hillslope, terrace, etc.): TERRACE Local Relief (concave, convex, none): CONCAVE  
 Slope (%): 2 Lat: 41°17'45.496"N Long: 72°42'0.255"W Datum: NAD 83

Soil Map Unit Name: RIDGEBURY, LEICESTER, AND WHITMAN SOILS NWI Classification: \_\_\_\_\_  
 Are Climatic / hydrologic conditions on the site typical for this time of year? Yes  No  (If no, explain in Remarks).  
 Are Vegetation , Soil , or Hydrology  significantly disturbed? Are "Normal Circumstances" present? Yes  No   
 Are Vegetation , Soil , or Hydrology  naturally problematic? (if needed, explain any answers in Remarks.)

**SUMMARY OF FINDINGS – Attach site map showing sampling point location, transects, important features, etc.**

Hydrophytic Vegetation Present? Yes <input checked="" type="checkbox"/> No <input type="checkbox"/>	Is the Sampled Area within a Wetland? Yes <input checked="" type="checkbox"/> No <input type="checkbox"/>
Hydric Soil Present Yes <input checked="" type="checkbox"/> No <input type="checkbox"/>	If yes, optional Wetland Site ID: _____
Wetland Hydrology Present? Yes <input checked="" type="checkbox"/> No <input type="checkbox"/>	

Remarks: (Explain alternative procedures here or in a separate report)

**HYDROLOGY**

Wetland Hydrology Indicators:	Secondary Indicators (minimum of two required)
Primary Indicators (minimum of one is required: check all that apply)	
<input checked="" type="checkbox"/> Surface Water (A1)	<input type="checkbox"/> Surface Soil Cracks (B6)
<input type="checkbox"/> High Water Table (A2)	<input type="checkbox"/> Drainage Patterns (B10)
<input checked="" type="checkbox"/> Saturation (A3)	<input type="checkbox"/> Moss Trim Lines (B16)
<input checked="" type="checkbox"/> Water Marks (B1)	<input type="checkbox"/> Dry-Season Water Table (C2)
<input type="checkbox"/> Sediment Deposits (B2)	<input type="checkbox"/> Crayfish Burrows (C8)
<input type="checkbox"/> Drift Deposits (B3)	<input type="checkbox"/> Saturation Visible on Aerial Imagery (C9)
<input type="checkbox"/> Algal Mat or Crust (B4)	<input type="checkbox"/> Stunted or Stressed Plants (D1)
<input type="checkbox"/> Iron Deposits (B5)	<input type="checkbox"/> Geomorphic Position (D2)
<input type="checkbox"/> Inundation Visible on Aerial Imagery (B7)	<input type="checkbox"/> Shallow Aquitard (D3)
<input type="checkbox"/> Sparsely Vegetated Concave Surface (B8)	<input type="checkbox"/> Microtopographic Relief (D4)
<input checked="" type="checkbox"/> Water-Stained Leaves (B9)	<input type="checkbox"/> FAC-Neutral Test (D5)
<input type="checkbox"/> Aquatic Fauna (B13)	
<input type="checkbox"/> Marl Deposits (B15)	
<input type="checkbox"/> Hydrogen Sulfide Odor (C1)	
<input type="checkbox"/> Oxidized Rhizospheres on Living Roots (C3)	
<input type="checkbox"/> Presence of Reduced Iron (C4)	
<input type="checkbox"/> Recent Iron Reduction in Tilled Soils (C6)	
<input type="checkbox"/> Thin Muck Surface (C7)	
<input type="checkbox"/> Other (Explain in Remarks)	

<b>Field Observations:</b> Surface Water Present? Yes <input checked="" type="checkbox"/> No <input type="checkbox"/> Depth (inches): <u>3"</u> Water Table Present? Yes <input type="checkbox"/> No <input checked="" type="checkbox"/> Depth (inches): _____ Saturation Present? Yes <input checked="" type="checkbox"/> No <input type="checkbox"/> Depth (inches): <u>SURF</u> (includes capillary fringe)	<b>Wetland Hydrology Present?</b> Yes <input checked="" type="checkbox"/> No <input type="checkbox"/>
--	---

Describe Recorded Data (stream gauge, monitoring well, aerial photographs, previous inspections), if available:

Remarks:

**VEGETATION – Use scientific names of plants.**

Sampling Point: OTLT-WL

<u>Tree Stratum</u> (Plot Size: <u>30'</u> )	<u>Absolute % Cover</u>	<u>Dominant Species?</u>	<u>Indicator Status</u>	<b>Dominance Test Worksheet:</b>
1. <u>ACER RUBRUM</u>	70	Yes	FAC	Number of Dominant Species That are OBL, FACW, or FAC: <u>6</u> (A)  Total Number of Dominant Species Across All Strata: <u>7</u> (B)  Percent of Dominant Species That are OBL, FACW, or FAC: <u>85</u> (A/B)
2. <u>ULMUS AMERICANA</u>	20	Yes	FACW	
3. <u>ACER PLATANOIDES</u>	5	No	UPL	
4. _____	_____	_____	_____	
5. _____	_____	_____	_____	
6. _____	_____	_____	_____	
7. _____	_____	_____	_____	
<u>95</u> = Total Cover				<b>Prevalence Test Worksheet:</b> Total % Cover of _____ Multiply by _____ OBL Species _____ x 1 = _____ FACW species _____ x 2 = _____ FAC species _____ x 3 = _____ FACU species _____ x 4 = _____ UPL species _____ x 5 = _____ Column Totals: _____ (A) _____ (B) Prevalence Index = B/A = _____
<u>Sapling/Shrub Stratum</u> (Plot Size: <u>15'</u> )	<u>Absolute % Cover</u>	<u>Dominant Species?</u>	<u>Indicator Status</u>	
1. <u>ACER RUBRUM</u>	5	Yes	FAC	
2. <u>ULMUS AMERICANA</u>	5	Yes	FACW	
3. <u>LINDERA BENZOIN</u>	5	Yes	FACW	
4. <u>RHODODENDRON VISCOSUM</u>	2	No	FACW	
5. _____	_____	_____	_____	
6. _____	_____	_____	_____	
7. _____	_____	_____	_____	
<u>17</u> = Total Cover				<b>Hydrophytic Vegetation Indicators:</b> <input type="checkbox"/> Rapid Test for Hydrophytic Vegetation <input checked="" type="checkbox"/> Dominance Test is >50% <input type="checkbox"/> Prevalence Index is ≤ 3.0 <sup>1</sup> <input type="checkbox"/> Morphological Adaptations <sup>1</sup> (Provide supporting data in Remarks or on a separate sheet) <input type="checkbox"/> Problematic Hydrophytic Vegetation <sup>1</sup> (Explain)  <sup>1</sup> Indicators of hydric soil and wetland hydrology must be present, unless disturbed or problematic.
<u>Herb Stratum</u> (Plot Size: <u>5'</u> )	<u>Absolute % Cover</u>	<u>Dominant Species?</u>	<u>Indicator Status</u>	
1. <u>SYMPLOCARPUS FOETIDUS</u>	15	Yes	OBL	
2. <u>ARISAEMA TRIPHYLLUM</u>	3	No	FAC	
3. <u>ACER RUBRUM SEEDLINGS</u>	3	No	FAC	
4. <u>ULMUS AMERICANA</u>	2	No	FACW	
5. <u>LINDERA BENZOIN</u>	2	No	FACW	
6. <u>ERYTHRONIUM AMERICANUM</u>	1	No	NI	
7. _____	_____	_____	_____	
8. _____	_____	_____	_____	
9. _____	_____	_____	_____	
10. _____	_____	_____	_____	
11. _____	_____	_____	_____	
12. _____	_____	_____	_____	
<u>26</u> = Total Cover				<b>Definitions of Vegetation Strata:</b> <b>Tree</b> – Woody plants 3 in. (7.6cm) or more in diameter at breast height (DBH), regardless of height <b>Sapling/shrub</b> – Woody plants less than 3in. DBH and greater than 3.28 ft (1m) tall. <b>Herb</b> – All herbaceous (non-woody) plants, regardless of size, and woody plants less than 3.28 ft tall. <b>Woody Vines</b> – All woody vines greater than 3.28 ft in height.
<u>Woody Vine Stratum</u> (Plot Size: <u>30'</u> )	<u>Absolute % Cover</u>	<u>Dominant Species?</u>	<u>Indicator Status</u>	
1. <u>VITUS SPP</u>	3	No	N/A	
2. <u>CELASTRUS ORBICULATUS</u>	2	Yes	UPL	
3. _____	_____	_____	_____	
4. _____	_____	_____	_____	
<u>5</u> = Total Cover				<b>Hydrophytic Vegetation Present?</b> Yes <input checked="" type="checkbox"/> No <input type="checkbox"/>
Remarks: (include photo numbers here or on a separate sheet.)          				




***SUPPORTING DOCUMENT: FISHERIES SIGN- OFF PLAN  
SHEET***

Applicant: State of Connecticut, Department of Transportation  
Project No.: 59-163  
Project Title: List 21 Culvert Rehabilitation – I-95 Over Spinning Mill Brook  
Structure No. 06682

---

---

ORIGINAL SIGNED  
PLAN INCLUDED IN  
THIS APPLICATION

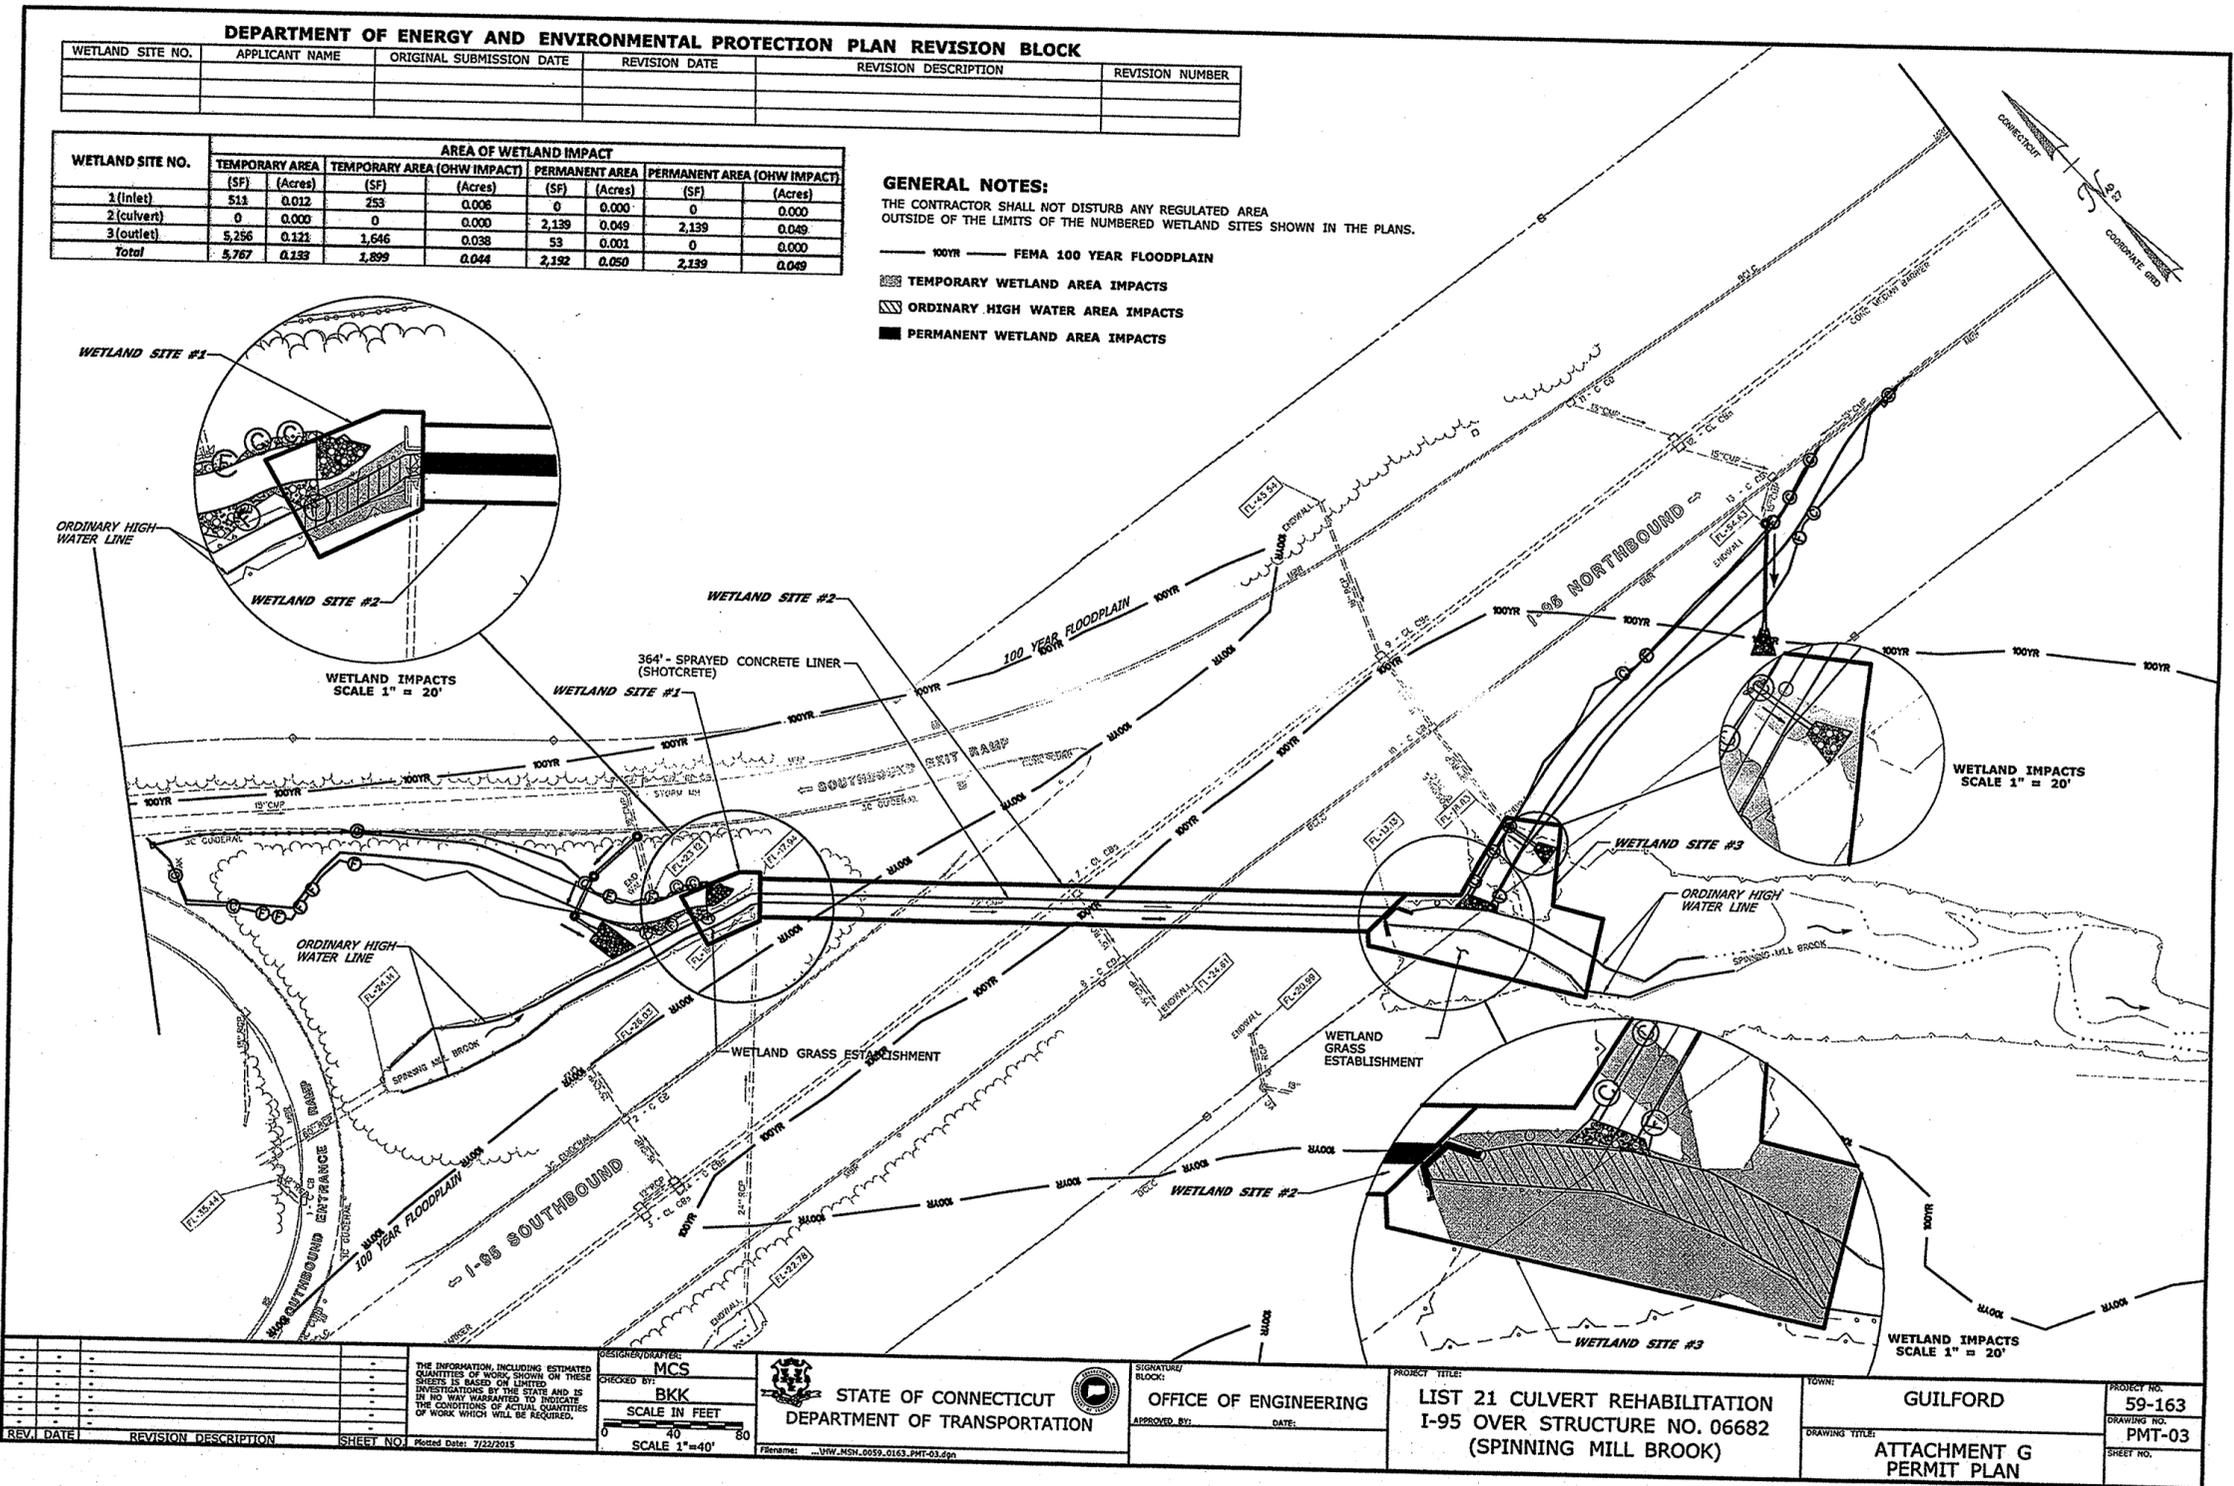

*B. D. Murphy 7/24/2015*

REVISION DESCRIPTION SHEET NO. 1 PLOTTED DATE: 7/23/2015	THE INFORMATION, INCLUDING ESTIMATED QUANTITIES OF WORK SHOWN ON THESE SHEETS IS BASED ON LIMITED INVESTIGATIONS BY THE STATE AND IS IN NO WAY WARRANTED TO INDICATE THE CONDITIONS OF ACTUAL QUANTITIES OF WORK WHICH WILL BE REQUIRED.	DESIGNED BY: MCS CHECKED BY: BKK SCALE IN FEET: 1"=40' SCALE: 1"=40'	STATE OF CONNECTICUT DEPARTMENT OF TRANSPORTATION	SIGNATURE BLOCK: OFFICE OF ENGINEERING APPROVED BY: DATE:	PROJECT TITLE: <b>LIST 21 CULVERT REHABILITATION          I-95 OVER STRUCTURE NO. 06682          (SPINNING MILL BROOK)</b>	TOWN: <b>GUILFORD</b>	PROJECT NO.: <b>59-163</b> DRAWING NO.: <b>PMT-03</b> SHEET NO.:
DRAWING TITLE: <b>ATTACHMENT G          PERMIT PLAN</b>							

## Part VII: Supporting Documents

### Section V – Project Site Photographs

Applicant: State of Connecticut, Department of Transportation  
Project No. 59-163  
Project Title: List 21 Culvert Rehabilitation – I-95 Over Spinning Mill Brook  
Structure No: 06682

---


---



Inlet of Structure #06682

Section V – Project Site Photographs

---

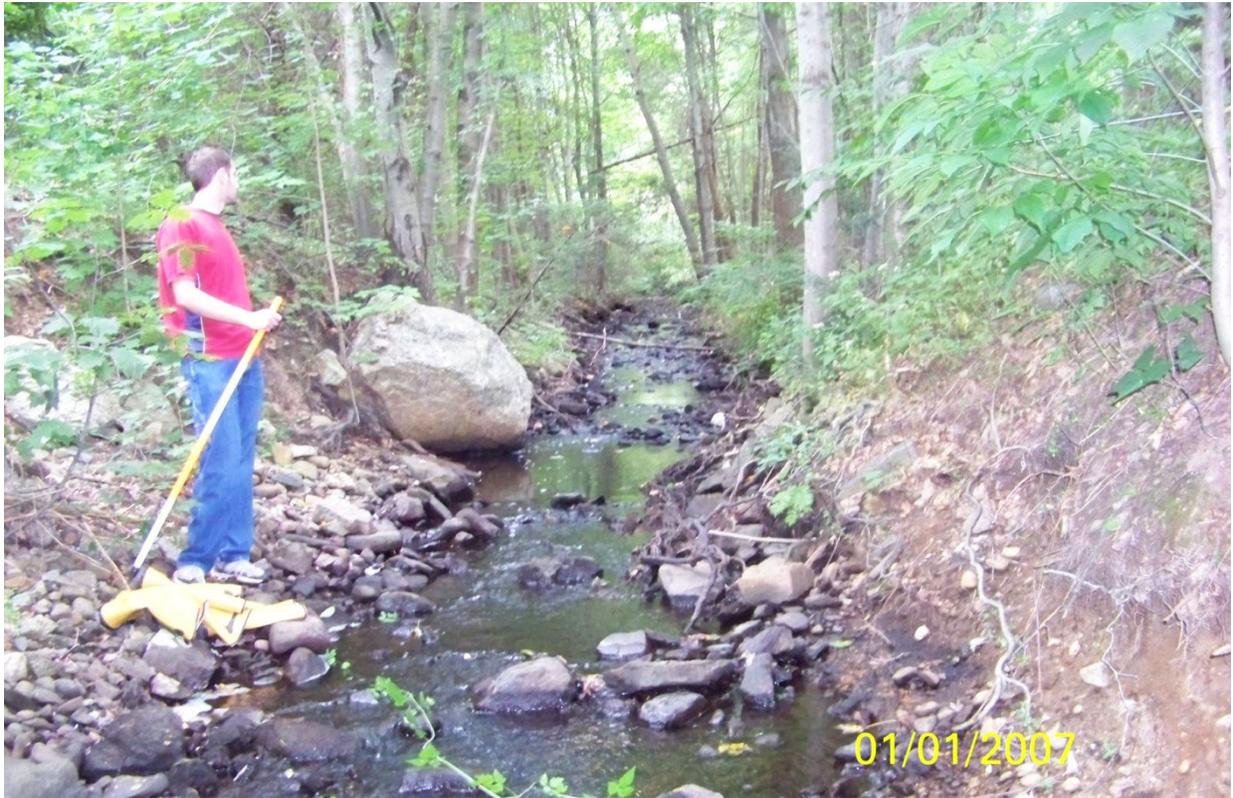

Inlet of Structure #06682 – Looking Upstream

**Section V – Project Site Photographs**

---




Outlet of Structure #06682

**Section V – Project Site Photographs**

---



Outlet of Structure #06682 – Looking Downstream

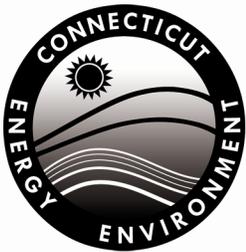

Connecticut Department of  
 Energy & Environmental Protection  
 Bureau of Water Protection & Land Reuse  
 Inland Water Resources Division

# Request for Authorization Form for the General Permit for Water Resource Construction Activities

Please complete this form in accordance with the [general permit](#) (DEEP-IWRD-GP-013) to ensure the proper handling of your request. Print or type unless otherwise noted. You must submit the fee along with this completed form.

CPPU USE ONLY
App #: _____
Doc #: _____
Check #: _____
<b>Program: GP IWRD Construction Activities</b>

## Part I: Request and Fee Type

Check the appropriate box identifying the request type.

<input type="checkbox"/> <b>\$5000</b> [#1757] for each <b>Request for Authorization</b> for Section 3(a)(1), (a)(2), (a)(3), (a)(4), (a)(5), (a)(6), or (a)(7) activities under the subject general permit, unless you qualify as one of the following:  <input type="checkbox"/> \$2500 for any municipality  <input type="checkbox"/> \$2500 for electronic filing*	<input checked="" type="checkbox"/> <b>\$2500</b> [#1758] for each <b>Request for Authorization</b> for Section 3(a)(8) or 3(a)(9) activities under the subject general permit, unless you qualify as one of the following:  <input type="checkbox"/> \$1250 for any municipality  <input type="checkbox"/> \$1250 for electronic filing*
--	---

*\*In order to file electronically, ALL supporting documents under Part VI of this application must be submitted in an electronic format on a CD, along with this original completed application in hard copy.*

The request will not be processed without the fee. The fee shall be non-refundable and shall be paid by check or money order to the Department of Energy and Environmental Protection.

**Town where site is located:** Guilford

**Brief Description of Project:** List 21 culvert rehabilitation of Structure No. 06682 carrying I-95 north and south over Spinning Mill Brook approximately at log mile 59.51.

## Part II: Requestor Information

- If a requester is a corporation, limited liability company, limited partnership, limited liability partnership, or a statutory trust, it must be registered with the Secretary of State. If applicable, requester's name shall be stated **exactly** as it is registered with the Secretary of State. Please note, for those entities registered with the Secretary of State, the registered name will be the name used by DEEP. This information can be accessed at the Secretary of State's database (CONCORD). ([www.concord-sots.ct.gov/CONCORD/index.jsp](http://www.concord-sots.ct.gov/CONCORD/index.jsp))
- If a requester is an individual, provide the legal name (include suffix) in the following format: First Name; Middle Initial; Last Name; Suffix (Jr, Sr., II, III, etc.).
- If there are any changes or corrections to your company/facility or individual mailing or billing address or contact information, please complete and submit the [Request to Change Company/Individual Information](#) to the address indicated on the form. If there is a change in name of the entity holding a DEEP license or a change in ownership, contact the Office of Planning and Program Development (OPPD) at 860-424-3003. For any other changes you must contact the specific program from which you hold a current DEEP license.

### 1. Requester Name: Connecticut Department of Transportation

Mailing Address: 2800 Berlin Turnpike

City/Town: Newington

State: CT

Zip Code: 06131-7546

Business Phone:

ext.:

Contact Person: Mark W. Alexander

Phone: 860-594-2931 ext.

E-mail: [mark.w.alexander@ct.gov](mailto:mark.w.alexander@ct.gov)

\*By providing this e-mail address you are agreeing to receive official correspondence from the department, at this electronic address, concerning the subject request. Please remember to check your security settings to be sure you can receive e-mails from "ct.gov" addresses. Also, please notify the department if your e-mail address changes.

#### a) Requester Type (check one):

individual       federal agency       state agency       municipality       tribal

\*business entity (\*If a business entity complete i through iii):

i) check type:  corporation       limited liability company       limited partnership  
 limited liability partnership       statutory trust       Other: \_\_\_\_\_

ii) provide Secretary of the State business ID #: \_\_\_\_\_ This information can be accessed at database (CONCORD). ([www.concord-sots.ct.gov/CONCORD/index.jsp](http://www.concord-sots.ct.gov/CONCORD/index.jsp))

iii)  Check here if your business is **not** registered with the Secretary of State's office.

Check here if any co-registrants. If so, attach additional sheet(s) with the required information as requested above.

#### b) Requester's interest in property at which the proposed activity is to be located:

site owner       option holder       lessee       easement holder       operator

other (specify): \_\_\_\_\_

## Part II: Requestor Information (continued)

### 2. Billing contact, if different than the requester.

Name:

Mailing Address:

City/Town:

State:

Zip Code:

Business Phone:

ext.

Contact Person:

Title:

Email:

### 3. Primary contact for departmental correspondence and inquiries, if different than the requester.

Name: **Connecticut Department of Transportation**

Mailing Address: **2800 Berlin Turnpike, P.O. Box 317546**

City/Town: **Newington**

State: **CT**

Zip Code: **06131-7546**

Business Phone: **860-594-2931**

ext.

Contact Person: **Mark W. Alexander**

Title: **Transp Assistant Planning**

Email: **mark.w.alexander@ct.gov**

\*By providing this e-mail address you are agreeing to receive official correspondence from the department, at this electronic address, concerning the subject request. Please remember to check your security settings to be sure you can receive e-mails from "ct.gov" addresses. Also, please notify the department if your e-mail address changes.

### 4. Attorney or other representative, if applicable:

Firm Name:

Mailing Address:

City/Town:

State:

Zip Code:

Business Phone:

ext.

Attorney:

Email:

### 5. Site Owner, if different than the requester.

Name:

Mailing Address:

City/Town:

State:

Zip Code:

Business Phone:

ext.

Contact Person:

Title:

Email:

**Part II: Requestor Information (continued)**

**6. Engineer(s) or other consultant(s) employed or retained to assist in preparing the request or in designing or constructing the activity.**

Name:

Mailing Address:

City/Town: State: Zip Code:

Business Phone: ext.

Contact Person: Title:

Email:

Service Provided:

Check here if additional sheets are necessary, and label and attach them to this sheet.

**Part III: Site Information**

**1. SITE NAME AND LOCATION**

Name of Site : **Structure No. 06682**

Street Address or Location Description: **Culvert carries Spinning Mill Brook under I-95 at Interchange 57 southbound, approximately at log mile 59.51.**

City/Town: **Guilford** State: **CT** Zip Code: **06437**

Tax Assessor's Reference: Map Block Lot

Latitude and longitude of the exact location of the proposed activity in degrees, minutes, and seconds or in decimal degrees: Latitude: **N41°17'47.60"** Longitude: **W72°42'3.62"**

Method of determination (check one):

GPS  USGS Map  Other (please specify): **Google Earth**

If a USGS Map was used, provide the quadrangle name:

**2. INDIAN LANDS:** Is or will the facility be located on federally recognized Indian lands?  Yes  No

**3. COASTAL BOUNDARY:** Is the activity which is the subject of this registration located within the coastal boundary as delineated on DEEP approved coastal boundary maps?  Yes  No

If yes, and this registration is for a new authorization, or a modification of an existing authorization where the physical footprint of the subject activity is modified, you must submit a [Coastal Consistency Review Form](#) (DEEP-APP-004) with your registration as Attachment C.

Information on the coastal boundary is available at [www.cteco.uconn.edu/map\\_catalog.asp](http://www.cteco.uconn.edu/map_catalog.asp) (Select the town and then select coastal boundary. If the town is not within the coastal boundary you will not be able to select the coastal boundary map.) or the local town hall or on the "Coastal Boundary Map" available at DEEP Maps and Publications (860-424-3555).

### Part III: Site Information (continued)

4. **ENDANGERED OR THREATENED SPECIES:** According to the most current "State and Federal Listed Species and Natural Communities Map", is the project site located within an area identified as a habitat for endangered, threatened or special concern species?  Yes  No Date of Map: **December 2014**

If yes, complete and submit a [Request for NDDB State Listed Species Review Form](#) (DEEP-APP-007) to the address specified on the form. **Please note NDDB review generally takes 4 to 6 weeks and may require additional documentation from the registrant.**

A **copy** of the completed *Request for NDDB State Listed Species Review Form* and the CT NDDB response **must** be submitted with this completed registration as Attachment D.

For more information visit the DEEP website at [www.ct.gov/deep/nddbrequest](http://www.ct.gov/deep/nddbrequest) or call the NDDB at 860-424-3011.

5. **AQUIFER PROTECTION AREAS:** Is the site located within a mapped Level A or Level B [Aquifer Protection Area](#), as defined in CGS section 22a-354a through 22a-354bb?

Yes  No If **yes**, check one:  Level A or  Level B

If **Level A**, are any of the [regulated activities](#), as defined in RCSA section 22a-354i-1(34), conducted on this site?  Yes  No

If **yes**, and your business is **not** already registered with the Aquifer Protection Program, contact the [local aquifer protection agent](#) or DEEP to take appropriate actions.

For more information on the Aquifer Protection Area Program visit the DEEP website at [www.ct.gov/deep/aquiferprotection](http://www.ct.gov/deep/aquiferprotection) or contact the program at 860-424-3020.

6. **CONSERVATION OR PRESERVATION RESTRICTION:** Is the property subject to a conservation or preservation restriction?  Yes  No

If Yes, proof of written notice of this registration to the holder of such restriction or a letter from the holder of such restriction verifying that this registration is in compliance with the terms of the restriction, must be submitted as Attachment E.

### Part IV: Construction Activity Details

- Proposed Date of Initiation of Activity: Spring of 2016 or 2017
- Anticipated Date of Completion: Fall 2016 or 2017 (construction is expected to last 1 construction season)
- Name of the wetland or watercourse involved with or adjacent to the subject activity:  
Spinning Mill Brook and associated tributary wetlands
- Is the subject activity within a watercourse or floodplain?  Yes  No
- Will the subject activity be within a FEMA floodway?  Yes  No
- If the project requires a Flood Management Certification for the subject activity, provide the Flood Management Certification Number: \_\_\_\_\_

## Part IV: Construction Activity Details (continued)

7. Disturbance to wetlands, watercourses and flood plains:

Wetlands (acres):

excavation: See attachment fill: \_\_\_\_\_ total disturbance: \_\_\_\_\_

Floodplain (cubic yards):

excavation: See attachment fill: \_\_\_\_\_ net: \_\_\_\_\_

Watercourse (linear feet): 370' permanent impact & 160' temporary impact

8. Describe the present and intended use(s) of the property at which the subject activity will be conducted and the reason for conducting or maintaining the activity.

**See additional text**

9. Describe all natural and manmade features impacted by the subject activity, including wetlands, watercourses, fish and wildlife habitat, floodplains, and structures and appurtenances thereto, and the impact of the subject activity on such features.

**See additional text**

Check here if additional sheets are necessary, and label and attach them to this sheet.

7. *Disturbance to wetlands, watercourses and flood plains*

**- Wetlands (acres):**

- a) Temporary Impacts (water handling, work area for lining operation and fill at inlet)

***Inlet: 0.012 acres    Outlet: 0.121 acres    Total: 0.133 acres***

- b) Permanent Impacts (repair of enwall and lining operation)

***Inlet: 0.000 acre    Culvert: 0.049 acres    Outlet: 0.001 acres***

***Total: 0.050 acres***

**- Floodplain Impacts (installation of access roads, ripraps, lining operations and endwall repair):**

***Excavation: 176.43 cy    Fill: 235.35 cy    Net: 58.92 cy***

8. *Describe the present and intended use(s) of the property at which...*

The project involves the rehabilitation of a culvert that traverses diagonally under Interstate 95, near the southbound exit ramp 57. The existing culvert is a 72" single span corrugated metal pipe with 364' in length that carries Spinning Mill Brook under the Interstate.

The project is the result of a condition study and inventory of the existing corrugated metal pipes under Interstate 95 performed by the Department's Bridge Safety and Evaluation unit. The inspection of the culvert identified several factors that indicate rehabilitation is warranted. The pipe joints have heavy laminar rust with leakage and section loss. There is also a loss of asphaltic coating at and below the waterline, scattered perforations in the steel with leakage, and heavy laminar rust at and below the waterline. The wing type endwall at the outlet contains hollow areas and severe scale. There is vertical and horizontal deformation in the culvert. The overall structure rating of Structure 06682 is 3, indicating a serious condition that requires immediate rehabilitation or repair.

The primary reason for this project is to address safety of the traveling public, ensure the local hydrology is uninterrupted, and eliminate potential negative impacts to the natural environment by ensuring the structural stability and hydraulic capacity of the culvert. If the culvert is not rehabilitated, the existing culvert will continue deteriorating. As a result, the remaining structural stability of the culvert will be compromised and lead to a failure of the culvert, potentially creating serious accidents, injuries, loss of life, severely hinder the flow of the brook, and potentially

be detrimental to the surrounding ecosystem. If this culvert fails, an “open-cut” repair will be required in order to fix it. An “open-cut” repair will require the shutdown of the Interstate. For economic, hydraulic, hydrologic, safety and environmental reasons it is more beneficial to rehabilitate this culver before it fails.

9. *Describe all natural and manmade features impacted by the...*

The site is located primarily on ConnDOT ROW lands adjacent to Interstate 95 in Guilford, Connecticut. The landscape of the site is characterized by mostly commercial developments and woodland. The wooded areas are predominantly deciduous trees with inclusions of conifers.

The majority of the wetlands within the project area are forested. There is a watercourse, Spinning Mill Brook, which flows through the project limits that will be impacted. The impacted wetlands in this project are associated with Spinning Mill Brook.

The project involves rehabilitation of a deteriorated 72” corrugated metal pipe (CMP) culvert built in 1958. The proposed rehabilitation method is to line the existing culvert by spraying a thin coat of high strength concrete (Shotcrete) on the interior surface of the pipe. At this time, this will be the most beneficial rehabilitation method that will still provide adequate hydraulic capacity. The endwalls, at both the inlet and outlet, will be repaired according to the Bridge Design Unit recommendations. Spinning Mill Brook is expected to support a warmwater fish community such as blacknose dace and white sucker. Throughout the pipe, roughness elements, spaced at a certain distance, will be placed at the invert of the pipe to accommodate for fish passage.

Any areas within the wetland limits that will be disturbed during the course of this project will be graded back to its original condition. The disturbed wetlands will also be restored with grass seeding and/or planted. No storm drainage structures will be replaced as a result of the regulated activities.

The project is located within a regulated 100-year floodplain. No adverse effects on the floodplain are anticipated.

## Part V: Supporting Documents

Check the applicable box below for each attachment being submitted with this request. When submitting any supporting documents, please label the documents as indicated in this part (e.g., Attachment A, etc.) and be sure to include the requester's name as indicated on this request. ***In order to file electronically, ALL supporting documents must be submitted in an electronic format on a CD with this original completed application in hard copy.***

- |                                     |               |  |
|-------------------------------------|---------------|--|
| <input checked="" type="checkbox"/> | Attachment A: | Location Map: A depiction, on an 8.5" x 11" copy of the relevant portion of the most recent version of the United States Geologic Survey topographic map (Scale 1:24,000), of the exact location of the property at which such activity will be conducted. |
| <input checked="" type="checkbox"/> | Attachment B: | Site plan pursuant Section 4(c) (2) (I) of the subject general permit.   |
| <input type="checkbox"/>            | Attachment C: | <a href="#">Coastal Consistency Review Form</a> (DEEP-APP-004), if applicable.   |
| <input type="checkbox"/>            | Attachment D: | Copy of the completed <i>Request for NDDDB State Listed Species Review Form</i> (DEEP-APP-007) and the NDDDB response, if applicable.  |
| <input type="checkbox"/>            | Attachment E: | Conservation or Preservation Restriction Information, if applicable.   |
| <input checked="" type="checkbox"/> | Attachment F: | A copy of the Category 2 approval letter from the Army Corps of Engineers, or a copy of the Appendix 1A: Category 1 Certification Form filed with the US Army Corps of Engineers, if applicable.   |
| <input type="checkbox"/>            | Attachment G: | Drainage Maintenance Plan, Trail Maintenance Plan, Boat Launch Maintenance Plan, or Beach Maintenance Plan for Inland Beaches as defined in Section 2 of the subject general permit, if applicable.  |
| <input checked="" type="checkbox"/> | Attachment H: | Other information provided by requester (list):<br>- <b>Inland Fisheries Division Coordination</b><br>- <b>Historic Properties Coordination</b><br>- <b>Flood Insurance Rate Map</b><br>- <b>Project Site Photographs</b>                                  |

## Part VI: Requester Certification


The requester *and* the individual(s) responsible for actually preparing the request must sign this part. A request will be considered incomplete unless all required signatures are provided. If the requester is the preparer, please mark N/A in the spaces provided for the preparer.

<p>“I have personally examined and am familiar with the information submitted in this document and all attachments thereto, and I certify that based on reasonable investigation, including my inquiry of the individuals responsible for obtaining the information, the submitted information is true, accurate and complete to the best of my knowledge and belief.</p> <p>I certify that this general permit request for authorization is on complete and accurate forms as prescribed by the commissioner without alteration of the text.</p> <p>I understand that the subject activity is authorized only on or after the date the commissioner issues a written approval of registration with respect to such activity.</p> <p>I certify that a complete copy of this request for authorization, including all documents attached thereto, was sent by regular or certified mail or was hand delivered to the municipal wetlands agency, zoning commission, planning commission or combined planning and zoning commission, and conservation commission of each municipality which is or may be affected by the subject activity.</p> <p>I understand that a false statement in the submitted information may be punishable as a criminal offense, in accordance with section 22a-6 of the General Statutes, pursuant to section 53a-157b of the General Statutes, and in accordance with any other applicable statute.”</p>	
<hr/> Signature of Requester	<hr/> Date
<b>Thomas J. Maziarz</b>	<b>Bureau Chief Policy and Planning</b>
<hr/> Name of Requester (print or type)	<hr/> Title (if applicable)
<hr/> Signature of Preparer (if different than above)	<hr/> Date
<b>Byong K. Kim</b>	<b>Project Engineer</b>
<hr/> Name of Preparer (print or type)	<hr/> Title (if applicable)
<input type="checkbox"/> Check here if additional signatures are required. If so, please reproduce this sheet and attach signed copies to this sheet. You must include signatures of any person preparing any report or parts thereof required in this registration (i.e., professional engineers, surveyors, soil scientists, consultants, etc.)	

Note: Please submit this completed Request for Authorization, Fee, and all Supporting Documents to:


CENTRAL PERMIT PROCESSING UNIT  
 DEPARTMENT OF ENERGY AND ENVIRONMENTAL PROTECTION  
 79 ELM STREET  
 HARTFORD, CT 06106-5127

*You must submit a complete copy of this completed request for authorization, including supporting documents, to the municipal wetlands agency, zoning commission, planning commission or combined planning and zoning commission, and conservation commission of each municipality which is or may be affected by the subject activity.*

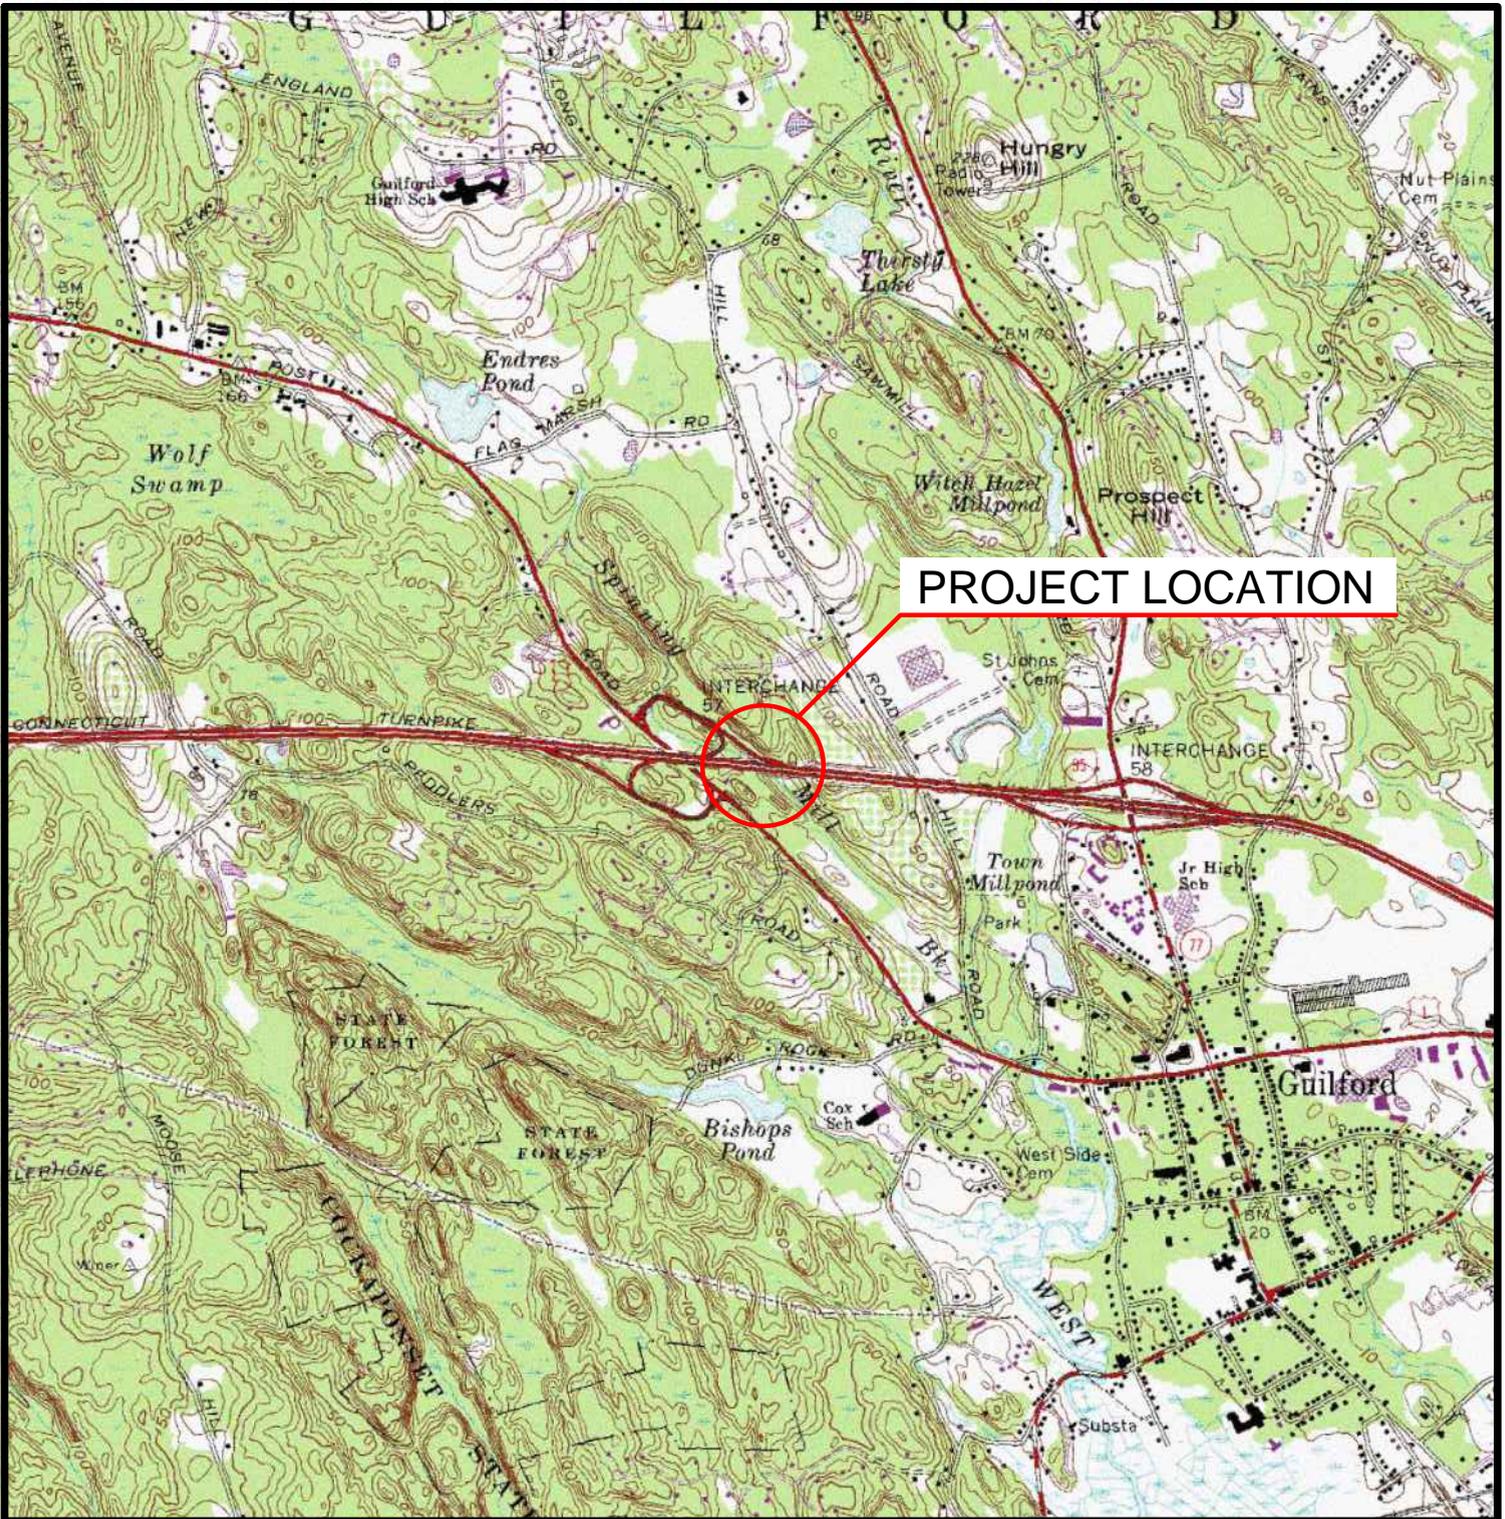

**PROJECT LOCATION**

SCALE 1:24 000

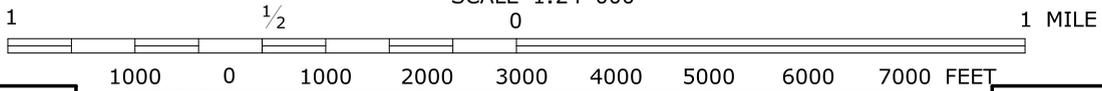

QUADRANGLE NO.

97 GUILFORD

CONTOUR INTERVAL 10 FEET  
NATIONAL GEODETIC VERTICAL DATUM OF 1929

STATE PROJECT NO.:  
59-163  
COUNTY: NEW HAVEN  
CITY/TOWN: GUILFORD

APPLICATION BY:  
**STATE OF CONNECTICUT**  
DEPARTMENT OF TRANSPORTATION  
  
**LIST 21 CULVERT REHABILITATION**  
I-95 OVER STRUCTURE #06682



DATE:  
02/24/2014

ATTACHMENT **(A)**

**Attachment B: Project Permit Plans**



Applicant: State of Connecticut, Department of Transportation  
Project No. 59-163  
Project Title: List 21 Culvert Rehabilitation – I-95 Over Spinning Mill Brook  
Structure No: 06682

---

---

Project Permit Plans (PMT-01 through PMT-11) are on the following pages.

# ENVIRONMENTAL PERMIT PLANS STATE PROJECT 59-163 CULVERT REHABILITATION INTERSTATE 95 OVER STRUCTURE NO. 06682 TOWN OF GUILFORD

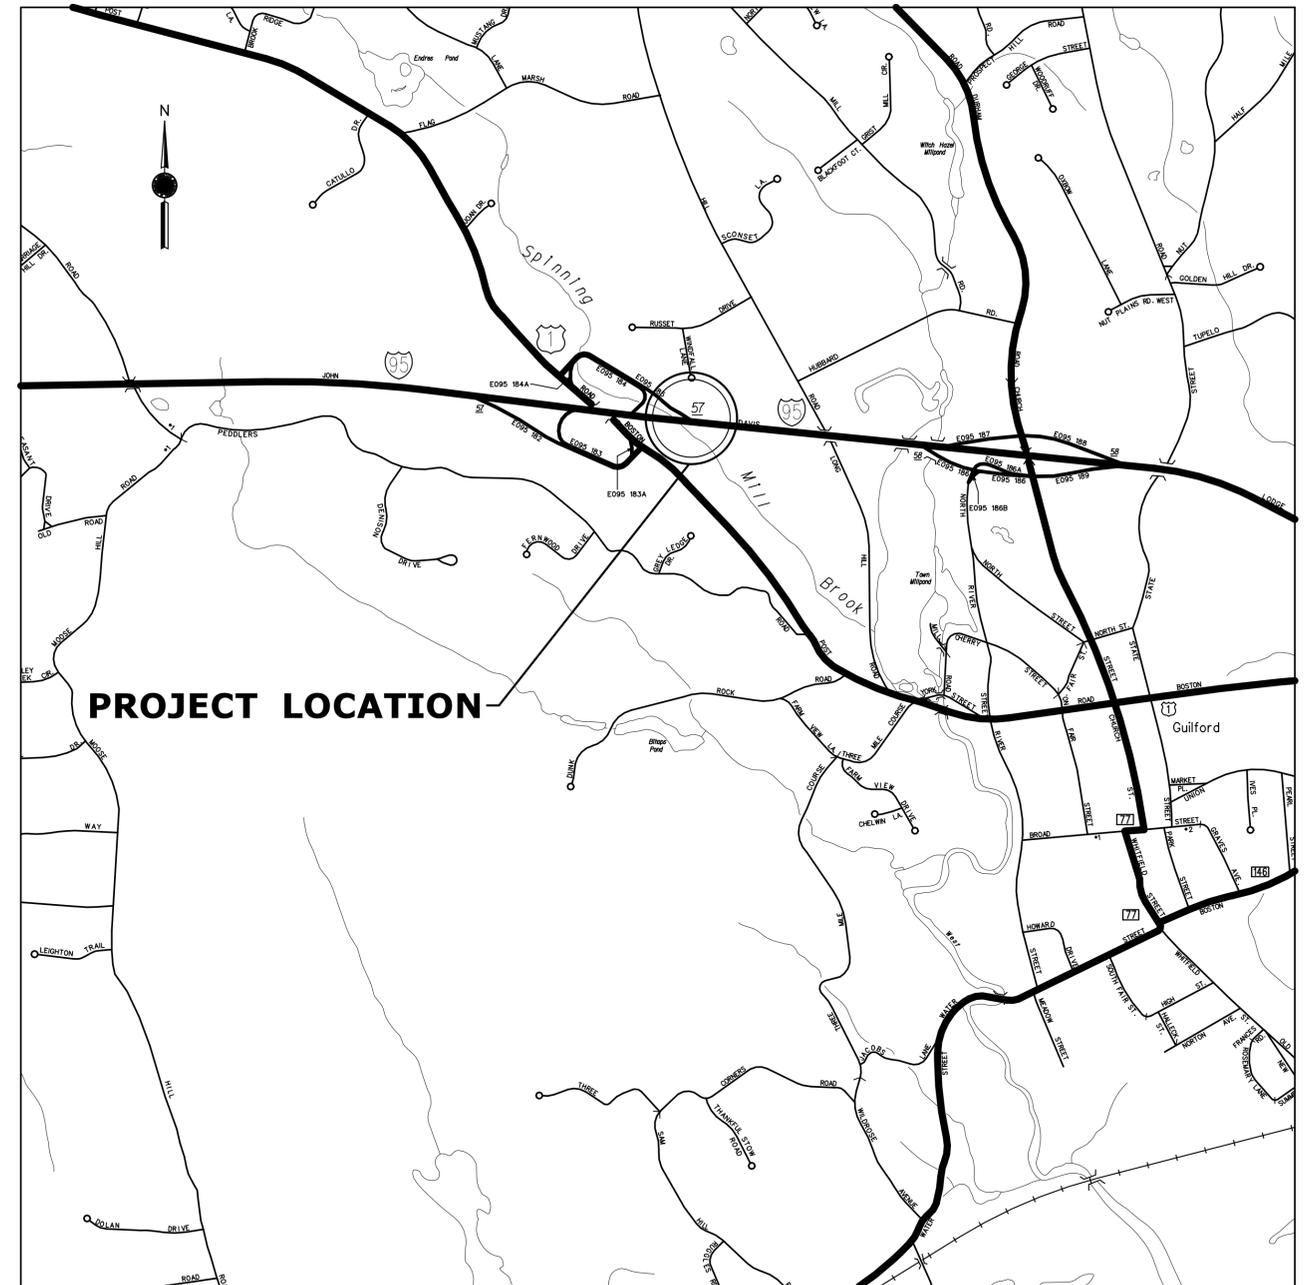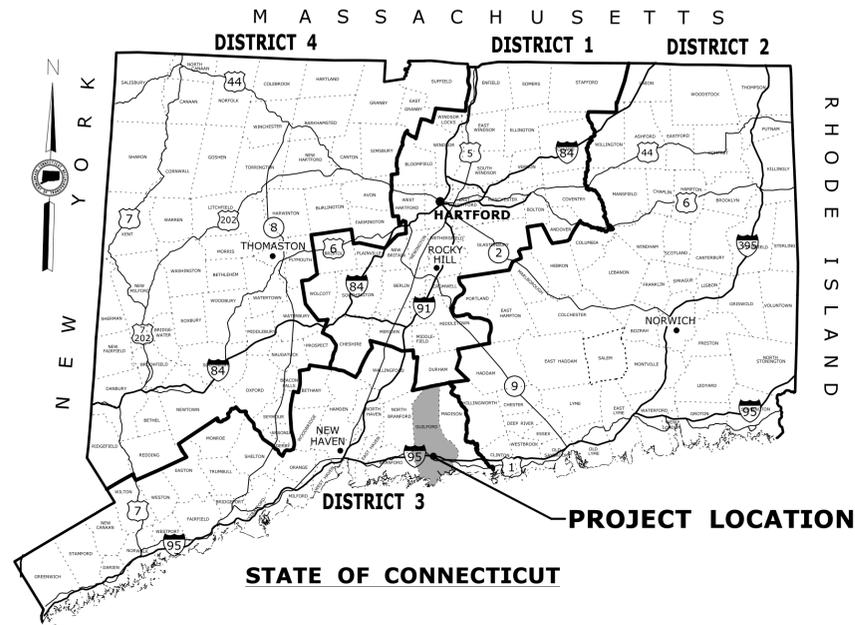


**LOCATION MAP  
SCALE 1" = 1000'**

**GENERAL NOTES:**

1. THESE PLANS ARE INTENDED ONLY FOR ENVIRONMENTAL PERMITTING PURPOSES. THESE PLANS HOLD AUTHORITY FOR ALL ACTIVITIES CONCERNING THE REGULATED AREA. FOR DETAILED PLANIMETRIC INFORMATION AND PAYMENT REFER TO THE APPLICABLE CONTRACT DOCUMENTS.
2. THE DEPARTMENT OF TRANSPORTATION WILL ONLY SUBMIT REVISIONS TO DEEP AND ACOE FOR CHANGES TO THE DESIGN THAT WILL AFFECT REGULATED AREAS.
3. FOR A DESCRIPTION OF THE WATERCOURSES, WETLANDS AND WETLAND SOILS SEE RELEVANT SECTIONS OF THE PERMIT APPLICATION.
4. 400 FOOT GRID BASED ON CONNECTICUT COORDINATE SYSTEM N.A.D. 1983  
VERTICAL DATUM BASED ON NGVD OF 1929

PREPARED BY:  
(FOR CONSULTANT ENGINEERS)

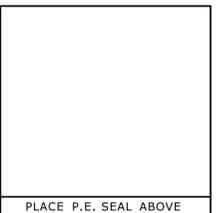


FOR THE CONNECTICUT  
DEPARTMENT OF TRANSPORTATION

DESIGNER/DRAFTER: <b>MCS</b>	<b>STATE OF CONNECTICUT DEPARTMENT OF TRANSPORTATION</b>		SIGNATURE/ BLOCK: <b>OFFICE OF ENGINEERING</b>	PROJECT TITLE: <b>LIST 21 CULVERT REHABILITATION I-95 OVER STRUCTURE NO. 06682 (SPINNING MILL BROOK)</b>			TOWN: <b>GUILFORD</b>	PROJECT NO. <b>59-163</b>	
CHECKED BY: <b>BKK</b>			APPROVED BY:	DRAWING TITLE: <b>ATTACHMENT G PERMIT TITLE SHEET</b>			DRAWING NO. <b>PMT-01</b>	SHEET NO.	
SCALE AS NOTED	Filename: ...VHW_MSH_0059_0163_PMT-01.dgn								
REV. DATE	REVISION DESCRIPTION	SHEET NO.	Plotted Date: 7/21/2015						


THE INFORMATION, INCLUDING ESTIMATED QUANTITIES OF WORK, SHOWN ON THESE SHEETS IS BASED ON LIMITED INVESTIGATIONS BY THE STATE AND IS IN NO WAY WARRANTED TO INDICATE THE CONDITIONS OF ACTUAL QUANTITIES OF WORK WHICH WILL BE REQUIRED.

**DEPARTMENT OF ENERGY AND ENVIRONMENTAL PROTECTION PLAN REVISION BLOCK**

WETLAND SITE NO.	APPLICANT NAME	ORIGINAL SUBMISSION DATE	REVISION DATE	REVISION DESCRIPTION	REVISION NUMBER

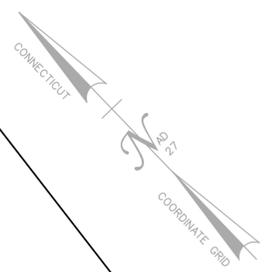


100YR FEMA 100 YEAR FLOODPLAIN

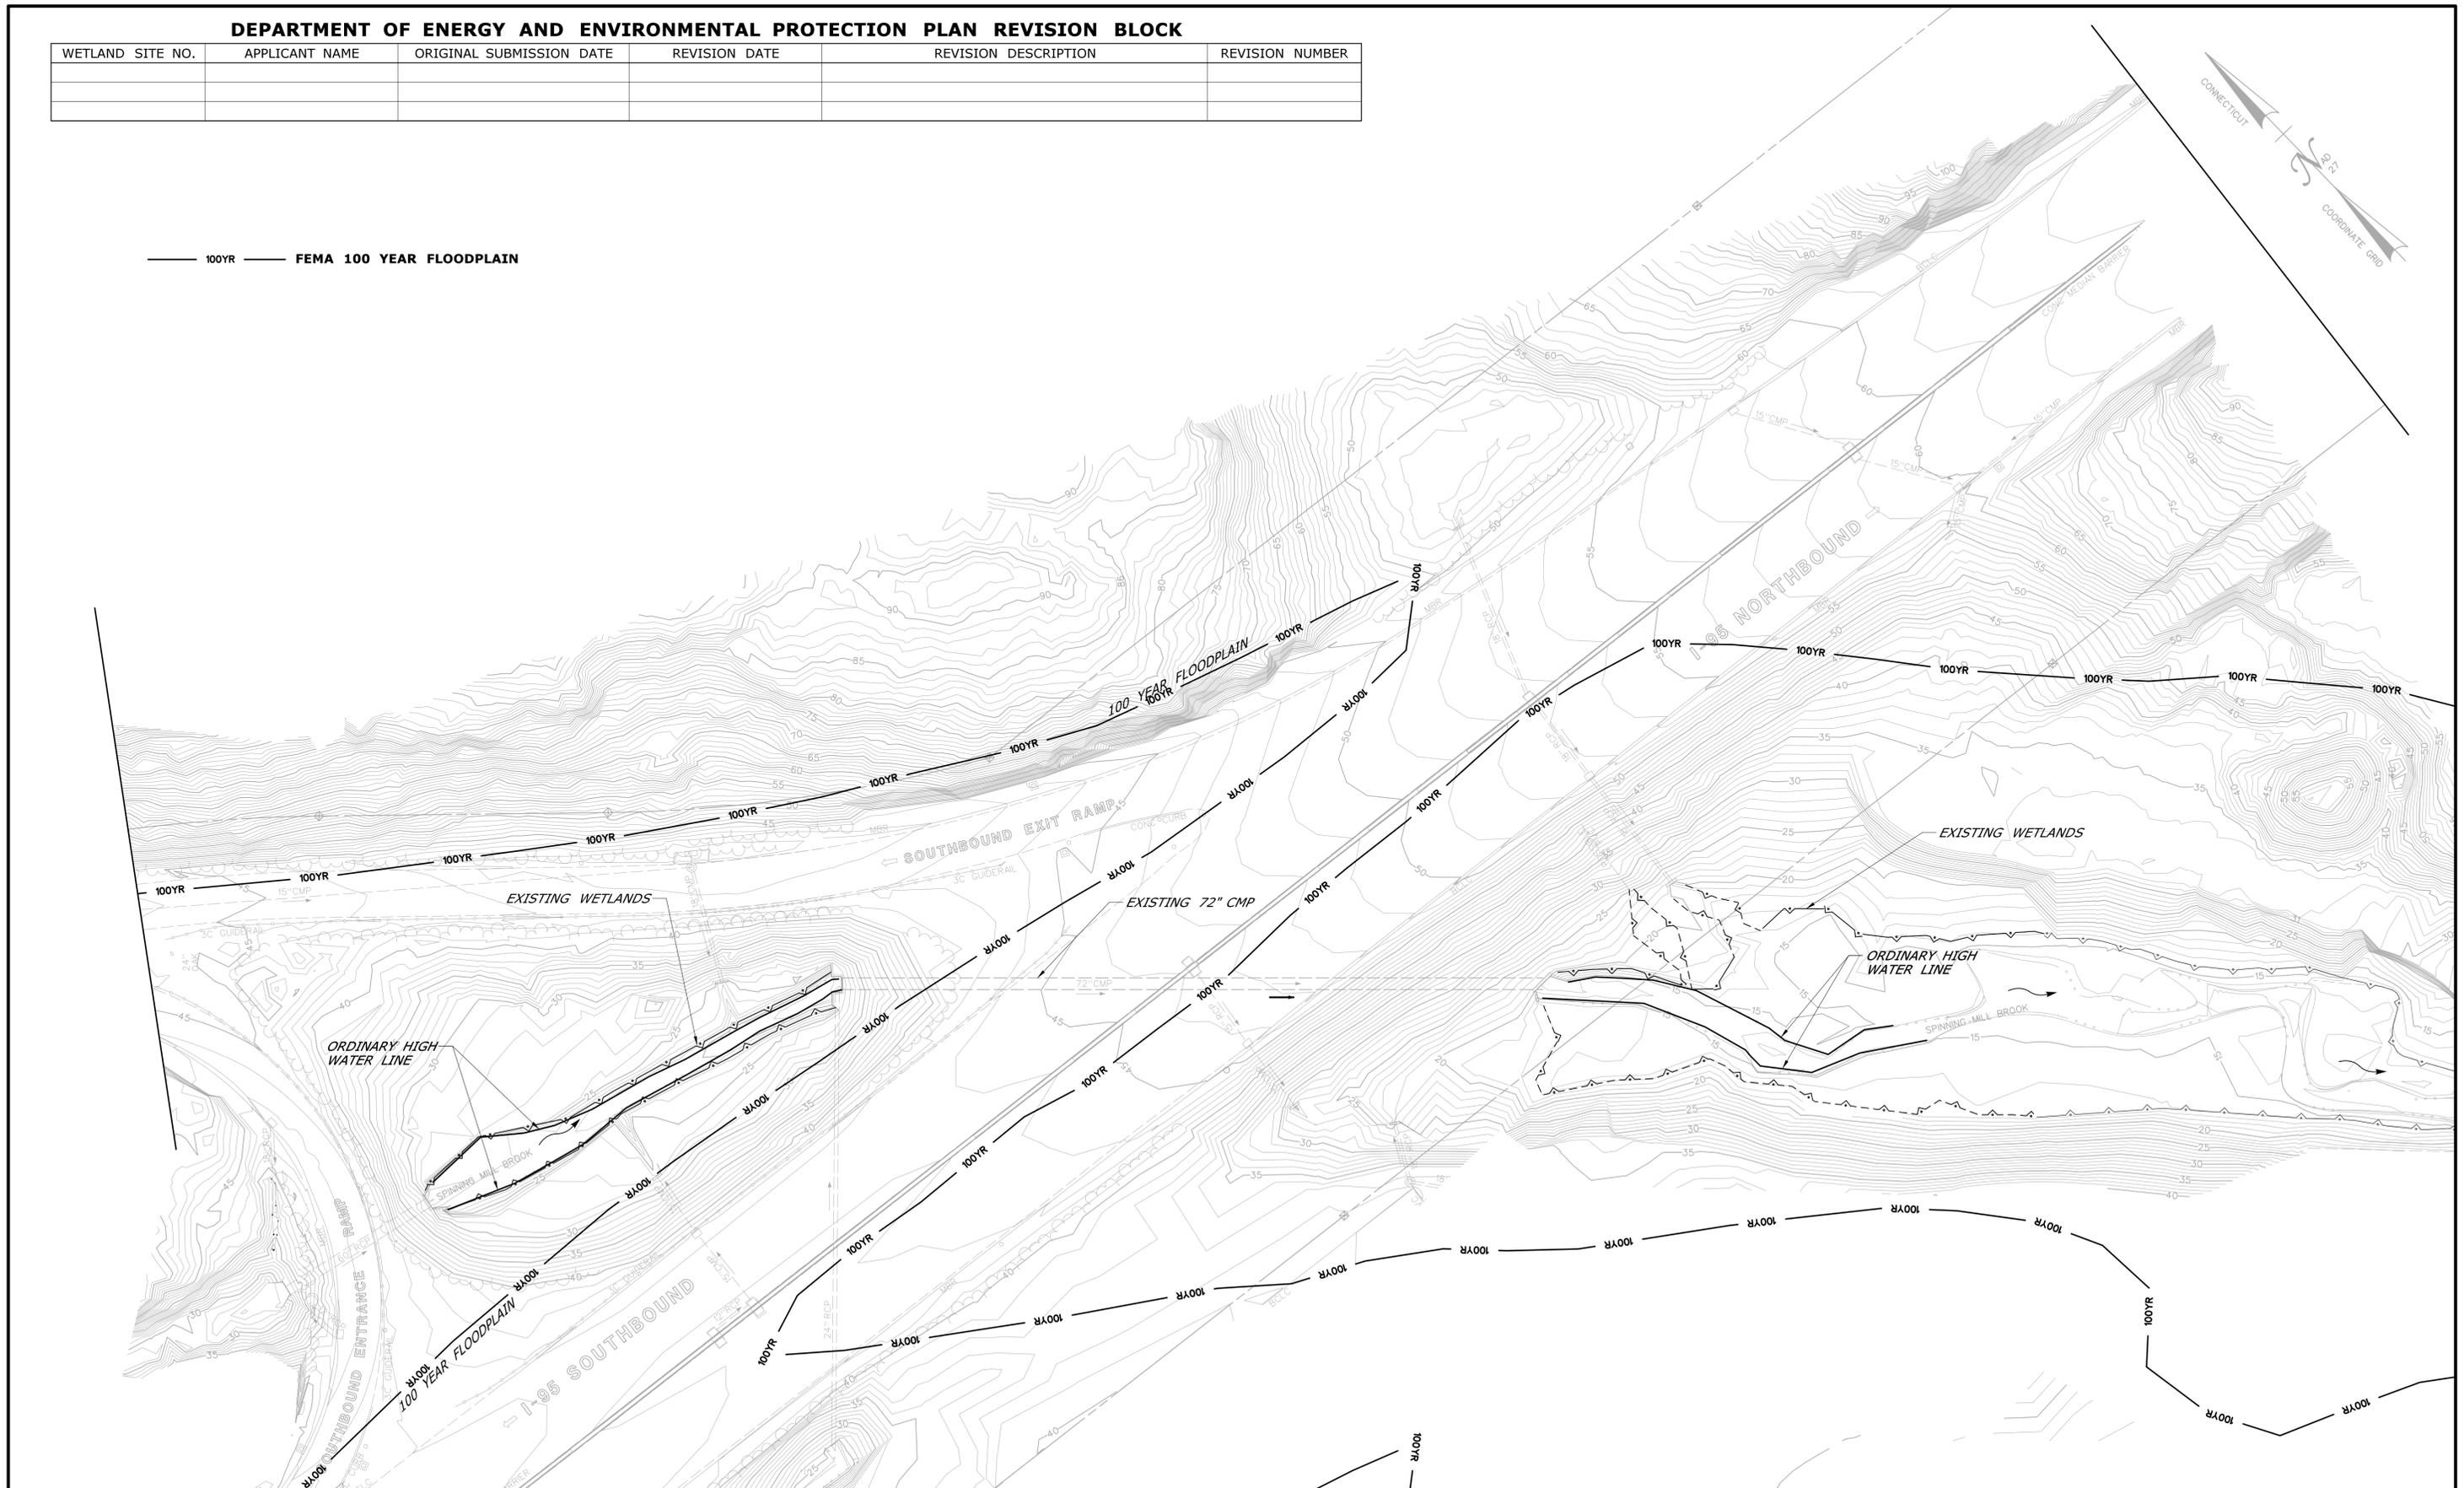

REV.	DATE	REVISION DESCRIPTION	SHEET NO.
-	-	-	-
-	-	-	-
-	-	-	-
-	-	-	-
-	-	-	-

THE INFORMATION, INCLUDING ESTIMATED QUANTITIES OF WORK SHOWN ON THESE SHEETS IS BASED ON LIMITED INVESTIGATIONS BY THE STATE AND IS IN NO WAY WARRANTED TO INDICATE THE CONDITIONS OF ACTUAL QUANTITIES OF WORK WHICH WILL BE REQUIRED.

DESIGNER/DRAFTER:  
**MCS**  
CHECKED BY:  
**BKK**  
SCALE IN FEET  
0 40 80  
SCALE 1"=40'

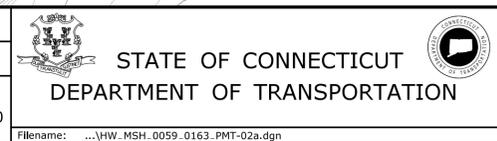

SIGNATURE/BLOCK:  
**OFFICE OF ENGINEERING**  
APPROVED BY: DATE:

PROJECT TITLE:  
**LIST 21 CULVERT REHABILITATION  
I-95 OVER STRUCTURE NO. 06682  
(SPINNING MILL BROOK)**

TOWN:  
**GUILFORD**  
DRAWING TITLE:  
**ATTACHMENT G  
EXISTING CONDITIONS**

PROJECT NO.  
**59-163**  
DRAWING NO.  
**PMT-02**  
SHEET NO.

Plotted Date: 7/22/2015

Filename: ...JHW\_MSH\_0059\_0163\_PMT-02a.dgn

**DEPARTMENT OF ENERGY AND ENVIRONMENTAL PROTECTION PLAN REVISION BLOCK**


WETLAND SITE NO.	APPLICANT NAME	ORIGINAL SUBMISSION DATE	REVISION DATE	REVISION DESCRIPTION	REVISION NUMBER

WETLAND SITE NO.	AREA OF WETLAND IMPACT					
	TEMPORARY AREA (SF)	TEMPORARY AREA (Acres)	TEMPORARY AREA (OHW IMPACT) (SF)	TEMPORARY AREA (OHW IMPACT) (Acres)	PERMANENT AREA (SF)	PERMANENT AREA (OHW IMPACT) (Acres)
1 (inlet)	511	0.012	253	0.006	0	0.000
2 (culvert)	0	0.000	0	0.000	2,139	0.049
3 (outlet)	5,256	0.121	1,646	0.038	53	0.001
<b>Total</b>	<b>5,767</b>	<b>0.133</b>	<b>1,899</b>	<b>0.044</b>	<b>2,192</b>	<b>0.050</b>

**GENERAL NOTES:**

THE CONTRACTOR SHALL NOT DISTURB ANY REGULATED AREA OUTSIDE OF THE LIMITS OF THE NUMBERED WETLAND SITES SHOWN IN THE PLANS.

- 100YR — FEMA 100 YEAR FLOODPLAIN
- TEMPORARY WETLAND AREA IMPACTS
- ▨ ORDINARY HIGH WATER AREA IMPACTS
- PERMANENT WETLAND AREA IMPACTS

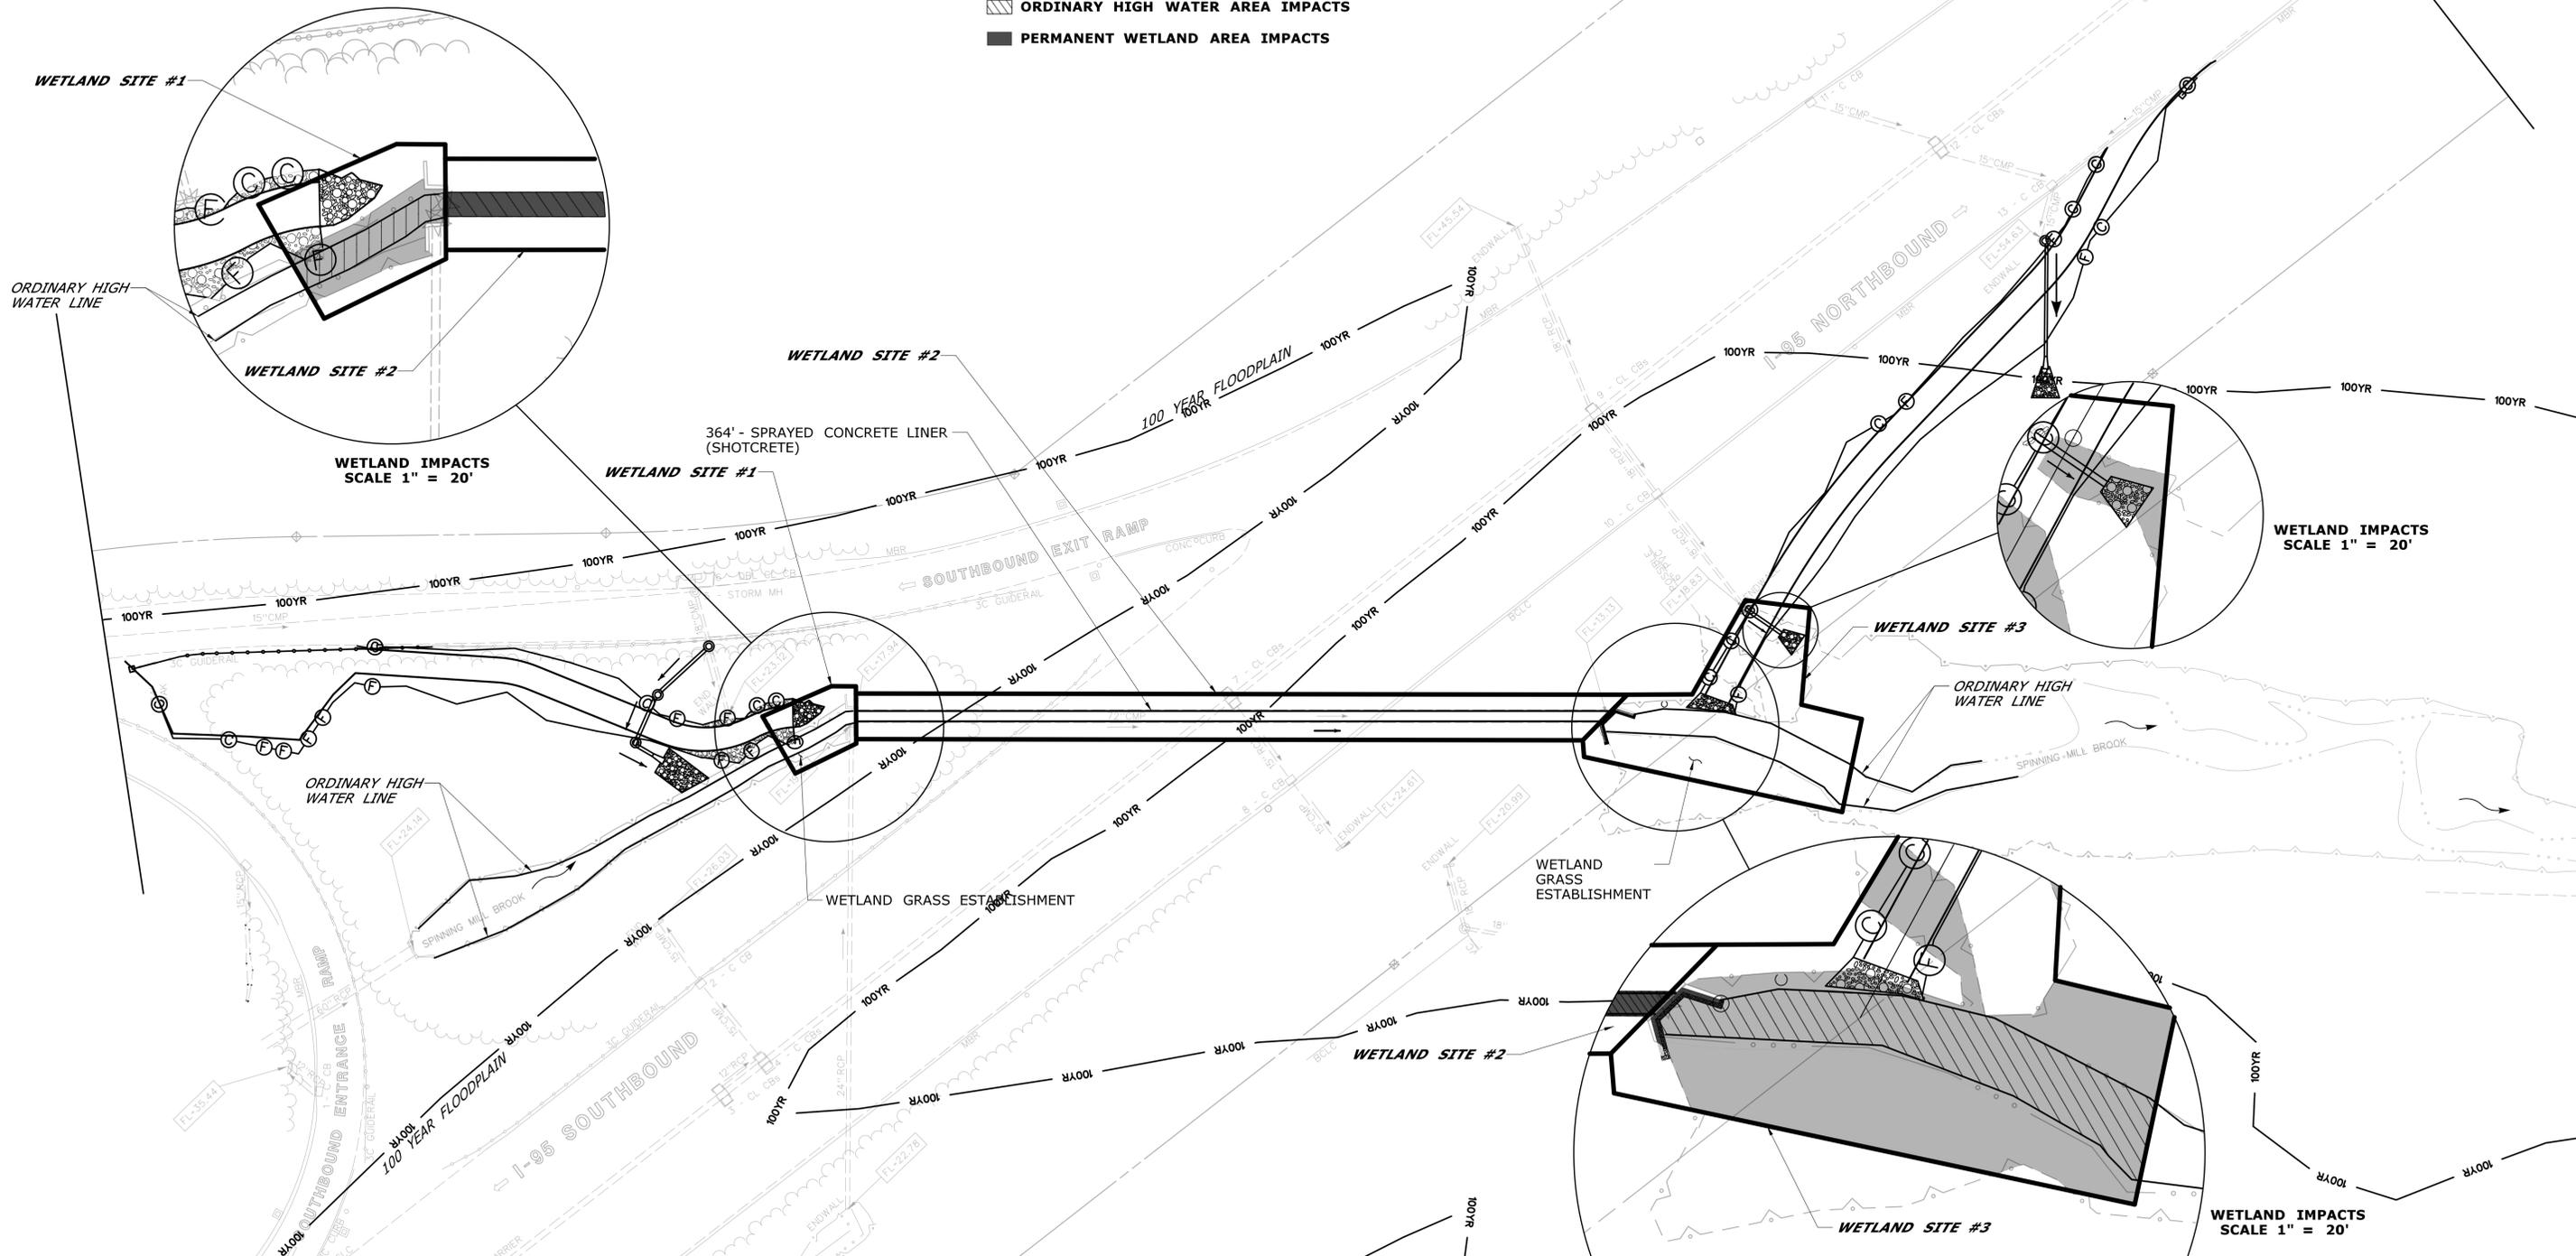

<table border="1"> <tr> <td>REV.</td> <td>DATE</td> <td>REVISION DESCRIPTION</td> <td>SHEET NO.</td> </tr> <tr> <td> </td> <td> </td> <td> </td> <td> </td> </tr> </table>	REV.	DATE	REVISION DESCRIPTION	SHEET NO.					THE INFORMATION, INCLUDING ESTIMATED QUANTITIES OF WORK SHOWN ON THESE SHEETS IS BASED ON LIMITED INVESTIGATIONS BY THE STATE AND IS IN NO WAY WARRANTED TO INDICATE THE CONDITIONS OF ACTUAL QUANTITIES OF WORK WHICH WILL BE REQUIRED. Plotted Date: 7/22/2015	DESIGNER/DRAFTER: <b>MCS</b> CHECKED BY: <b>BKK</b> SCALE IN FEET 0 40 80 SCALE 1" = 40' STATE OF CONNECTICUT DEPARTMENT OF TRANSPORTATION FILENAME: ...JHW_MSH_0059_0163_PMT-03.dgn	SIGNATURE/BLOCK: <b>OFFICE OF ENGINEERING</b> APPROVED BY: _____ DATE: _____	PROJECT TITLE: <b>LIST 21 CULVERT REHABILITATION I-95 OVER STRUCTURE NO. 06682 (SPINNING MILL BROOK)</b>	TOWN: <b>GUILFORD</b>	PROJECT NO.: <b>59-163</b> DRAWING NO.: <b>PMT-03</b> SHEET NO.:
REV.	DATE	REVISION DESCRIPTION	SHEET NO.											

DRAWING TITLE:  
**ATTACHMENT G PERMIT PLAN**


DEPARTMENT OF ENERGY AND ENVIRONMENTAL PROTECTION PLAN REVISION BLOCK

WETLAND SITE NO.	APPLICANT NAME	ORIGINAL SUBMISSION DATE	REVISION DATE	REVISION DESCRIPTION	REVISION NUMBER

GENERAL NOTES

- THE CONTRACTOR SHALL NOT DISTURB ANY REGULATED AREA OUTSIDE OF THE LIMITS OF THE NUMBERED WETLAND SITES SHOWN IN THE PLANS.

100YR FEMA 100 YEAR FLOODPLAIN

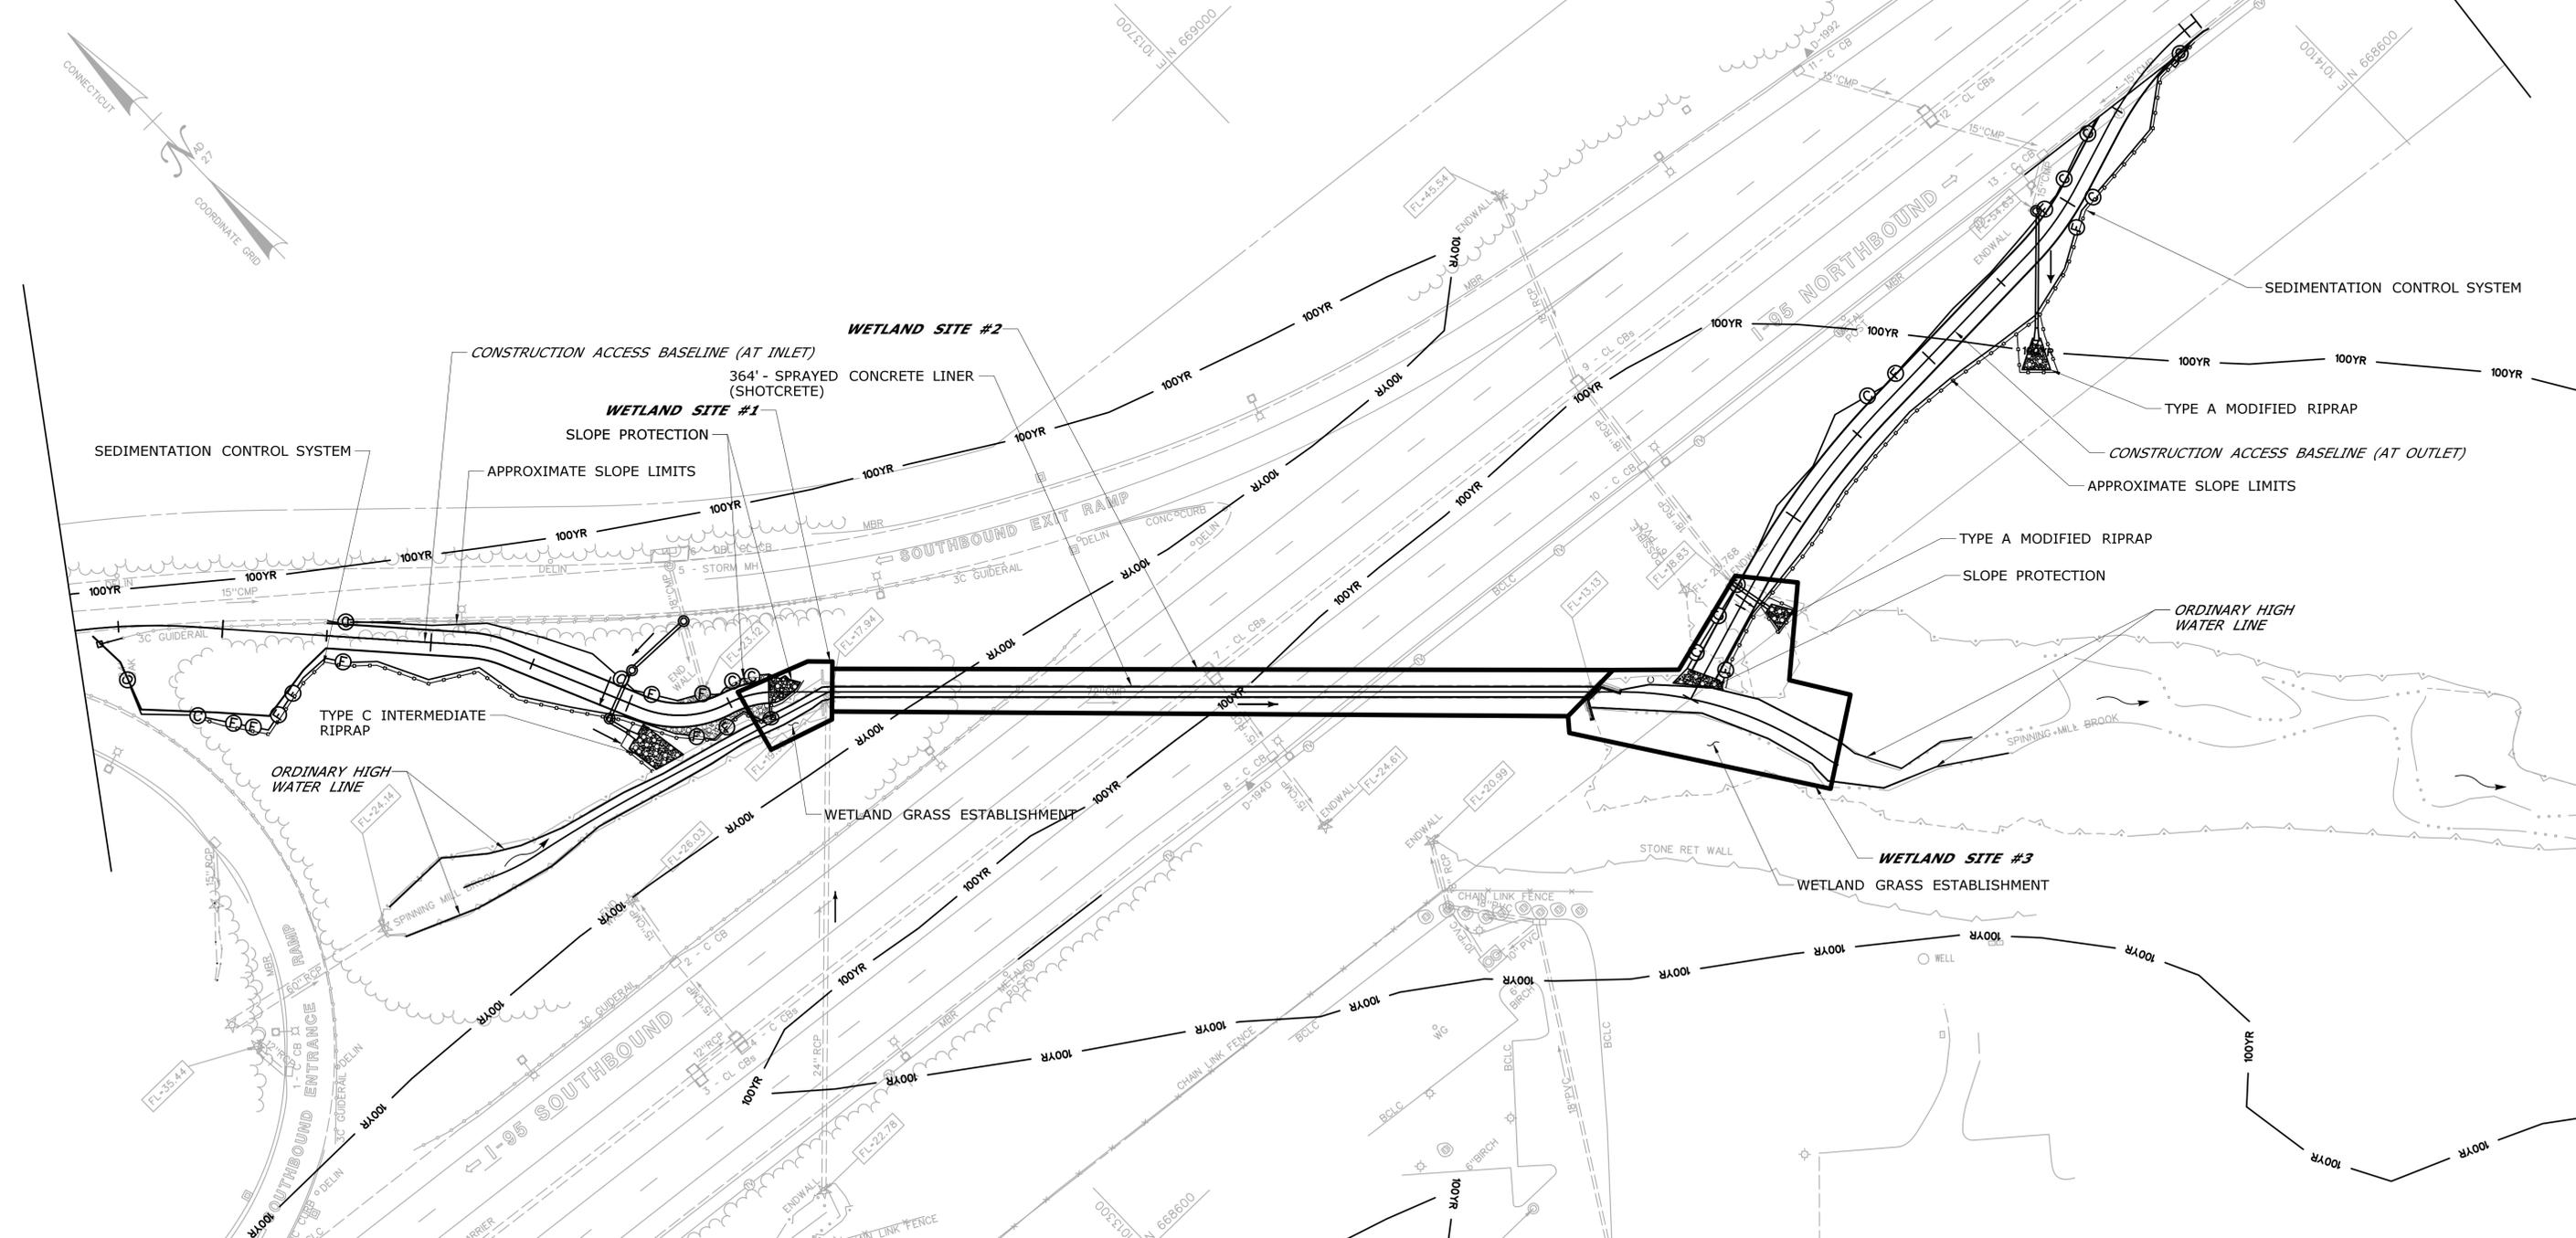

<table border="1"> <tr> <td>REV.</td> <td>DATE</td> <td>REVISION DESCRIPTION</td> <td>SHEET NO.</td> </tr> <tr> <td> </td> <td> </td> <td> </td> <td> </td> </tr> </table>	REV.	DATE	REVISION DESCRIPTION	SHEET NO.					THE INFORMATION, INCLUDING ESTIMATED QUANTITIES OF WORK SHOWN ON THESE SHEETS IS BASED ON LIMITED INVESTIGATIONS BY THE STATE AND IS IN NO WAY WARRANTED TO INDICATE THE CONDITIONS OF ACTUAL QUANTITIES OF WORK WHICH WILL BE REQUIRED. Plotted Date: 7/22/2015	DESIGNER/DRAFTER: <b>MCS</b> CHECKED BY: <b>BKK</b> SCALE IN FEET 0 40 80 SCALE 1"=40' STATE OF CONNECTICUT DEPARTMENT OF TRANSPORTATION FILENAME: ...VHW_MSH_0059_0163_PMT-04.dgn	SIGNATURE/BLOCK: <b>OFFICE OF ENGINEERING</b> APPROVED BY:                      DATE:	PROJECT TITLE: <b>LIST 21 CULVERT REHABILITATION                  I-95 OVER STRUCTURE NO. 06682                  (SPINNING MILL BROOK)</b>	TOWN: <b>GUILFORD</b>	PROJECT NO. <b>59-163</b> DRAWING NO. <b>PMT-04</b> SHEET NO.
REV.	DATE	REVISION DESCRIPTION	SHEET NO.											

ATTACHMENT G PERMIT PLAN

**DEPARTMENT OF ENERGY AND ENVIRONMENTAL PROTECTION PLAN REVISION BLOCK**


WETLAND SITE NO.	APPLICANT NAME	ORIGINAL SUBMISSION DATE	REVISION DATE	REVISION DESCRIPTION	REVISION NUMBER

**GENERAL NOTES**

1. THESE PLANS ARE FOR ENVIRONMENTAL PERMITTING PURPOSES. THE INTENT IS TO SHOW PROCEDURES, DIMENSIONS AND PROCESSES FOR THE PROTECTION OF ENVIRONMENTAL AREAS. FOR ALL OTHER CONSTRUCTION INFORMATION, INCLUDING INFORMATION RELATED TO PAYMENT, REFER TO THE CONSTRUCTION PLANS, STANDARD DRAWINGS AND SPECIFICATIONS. IF THERE ARE CONFLICTS BETWEEN THESE PERMIT PLANS AND THE CONSTRUCTION PLANS IN THE DESIGNATED WETLAND SITE(S), THE PERMIT PLANS SHALL GOVERN.
2. THE CONTRACTOR SHALL NOT DISTURB ANY REGULATED AREA OUTSIDE OF THE LIMITS OF THE NUMBERED WETLAND SITES SHOWN IN THE PLANS.

**CONSTRUCTION SEQUENCE NOTES**

1. INSTALL SEDIMENTATION CONTROL SYSTEM.
2. INSTALL TEMPORARY PRECAST CONCRETE BARRIER CURB, REMOVE GUIDERAILS, CONSTRUCT END ANCHORAGES AND SHIFT TRAFFIC.
3. CONSTRUCT THE STONE ACCESS ROADS TO INLET AND OUTLET OF THE CULVERT AND INSTALL SLOPE PROTECTION WHERE SLOPE IS 1.5:1. THE ACCESS ROADS LOCATED WITHIN THE WETLANDS SHALL HAVE GEOTEXTILE FILTER FABRIC INSTALLED UNDERNEATH THE STONE. INSTALL SETTLING BASIN.
4. INSTALL TEMPORARY PIPE AND REINFORCED CONCRETE PIPES (RCP) AT ALL DRAINAGE OUTLETS AND ASSOCIATED RIPRAP OUTLET PROTECTION ALONG THE ACCESS ROADS.
5. INSTALL WATER HANDLING AND TEMPORARY BYPASS PIPES TO DIVERT THE BASE FLOW AND DEWATER THE WORK AREA.
6. INSTALL TIMBER CRANE MAT AT THE OUTLET.

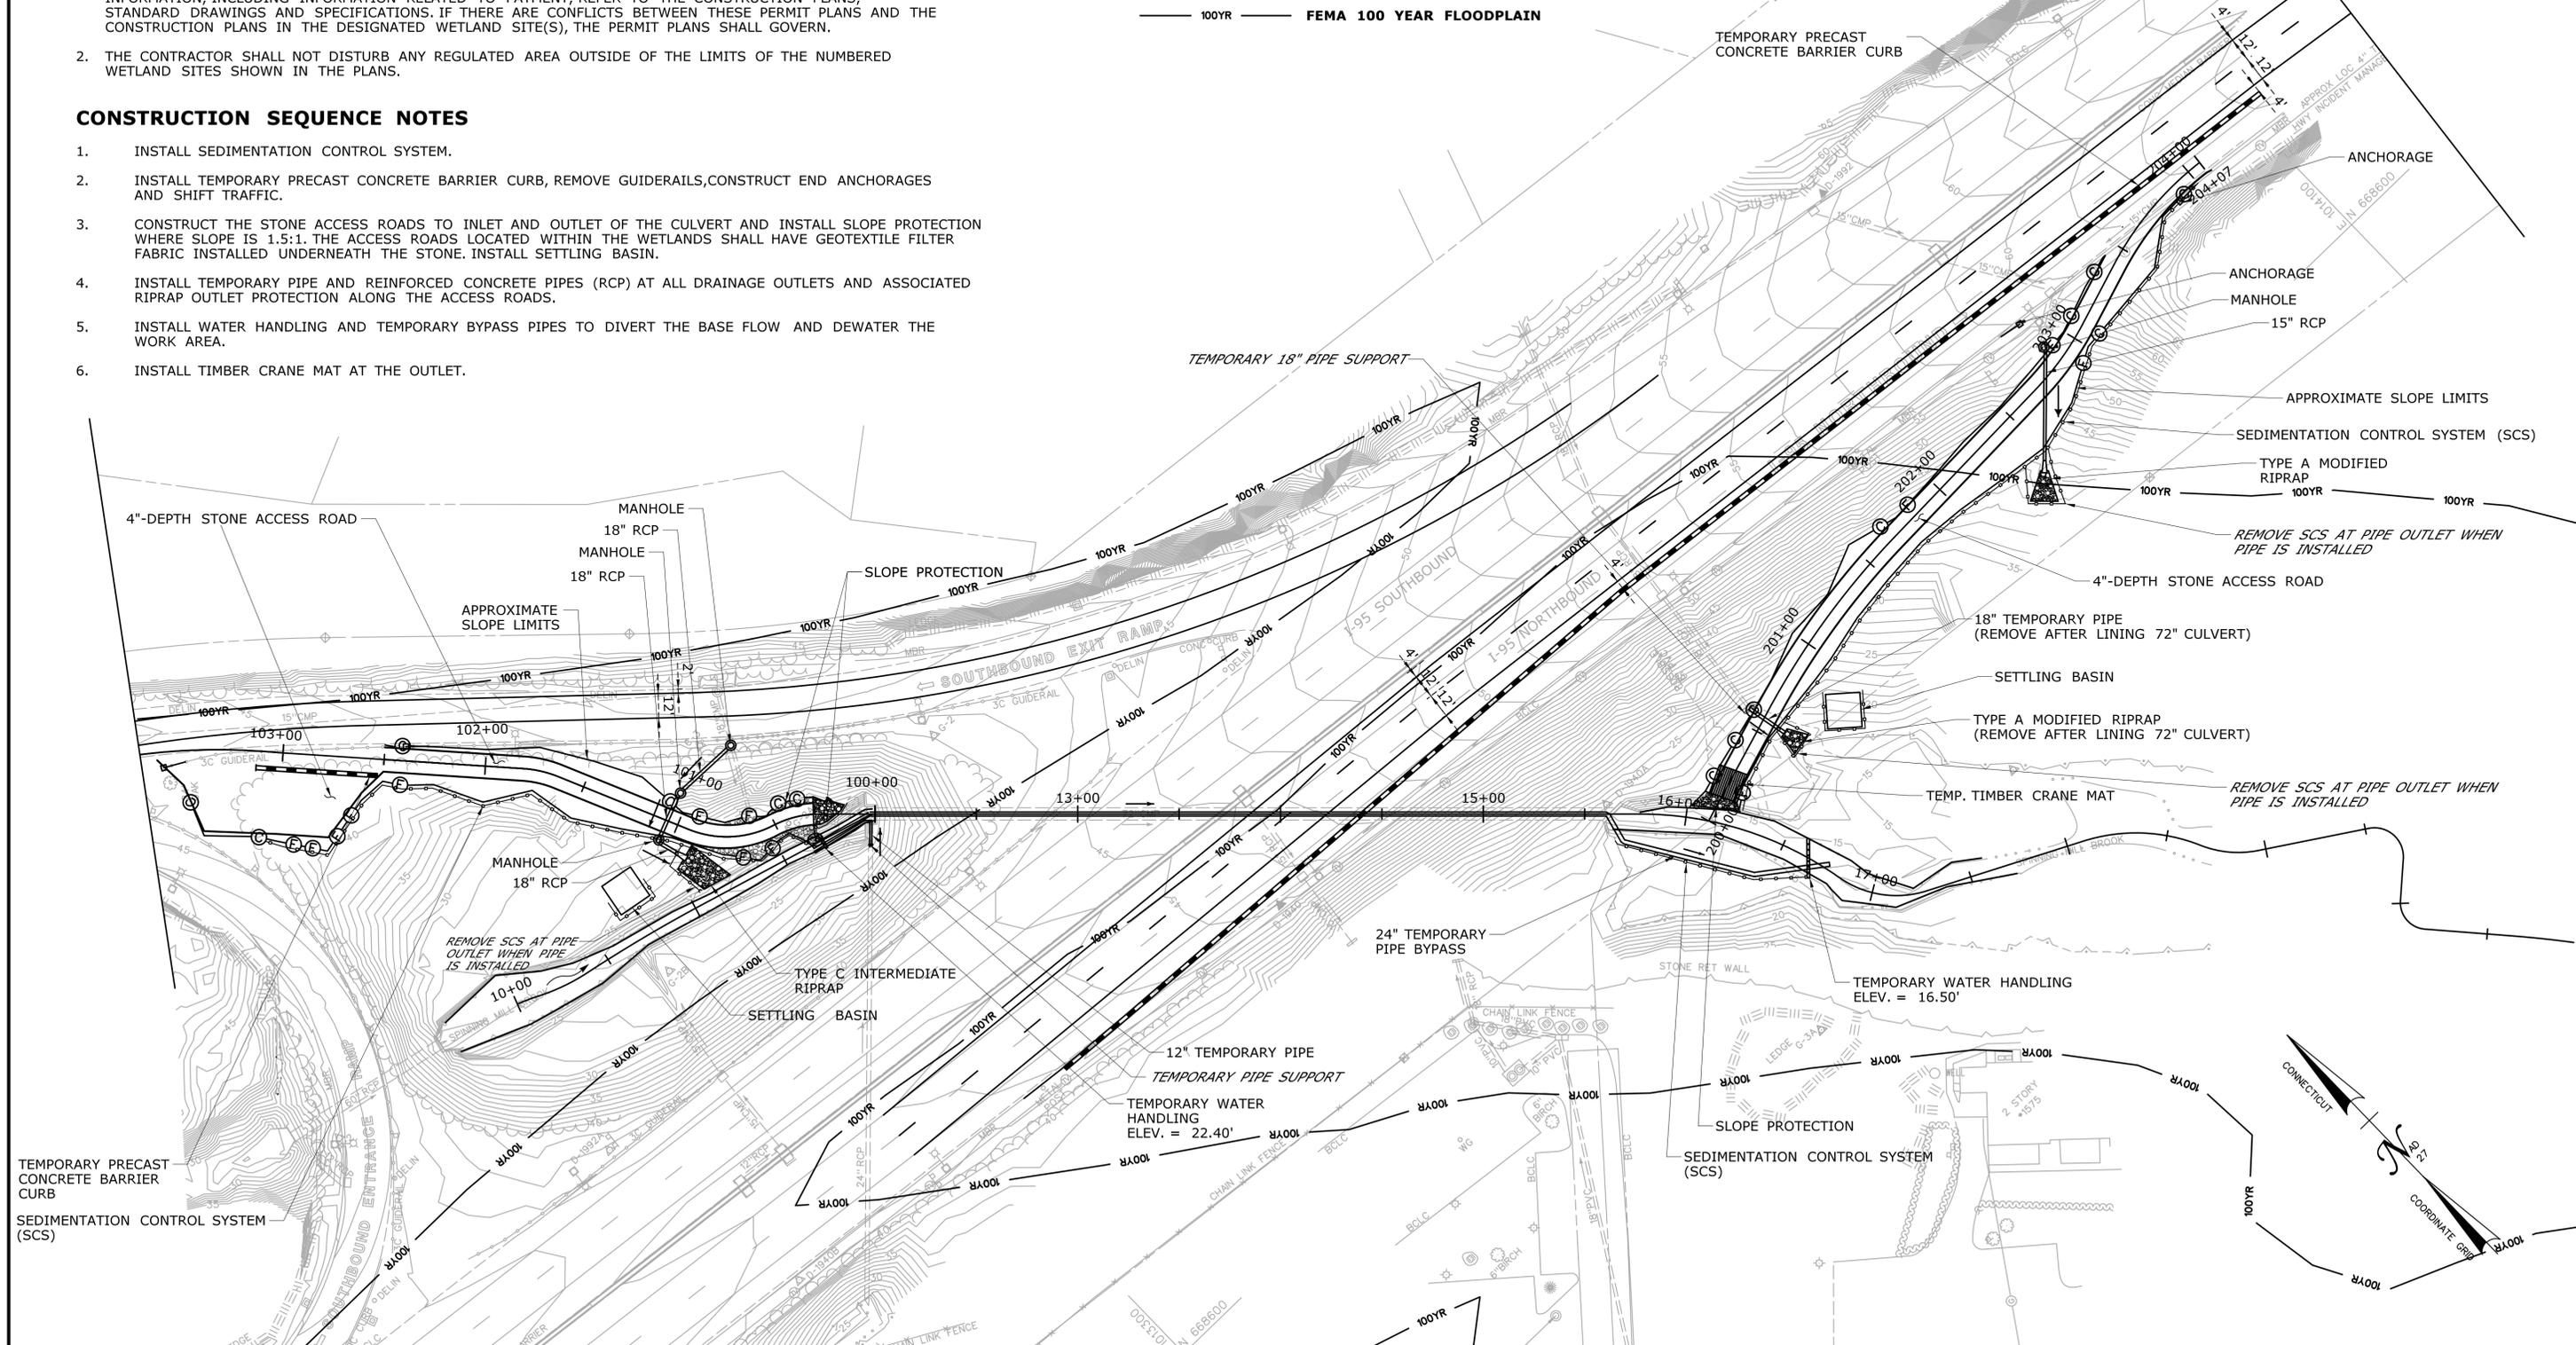

THE INFORMATION, INCLUDING ESTIMATED QUANTITIES OF WORK SHOWN ON THESE SHEETS IS BASED ON LIMITED INVESTIGATIONS BY THE STATE AND IS IN NO WAY WARRANTED TO INDICATE THE CONDITIONS OF ACTUAL QUANTITIES OF WORK WHICH WILL BE REQUIRED.	MCS BKK SCALE IN FEET 0 40 80 SCALE 1"=40'	STATE OF CONNECTICUT DEPARTMENT OF TRANSPORTATION	OFFICE OF ENGINEERING APPROVED BY: _____ DATE: _____	LIST 21 CULVERT REHABILITATION I-95 OVER STRUCTURE NO. 06682 (SPINNING MILL BROOK)	GUILFORD ATTACHMENT G PERMIT STAGE 1 CONTROLS	59-163 PMT-05
--	--	--	---	--	---	------------------

**DEPARTMENT OF ENERGY AND ENVIRONMENTAL PROTECTION PLAN REVISION BLOCK**

WETLAND SITE NO.	APPLICANT NAME	ORIGINAL SUBMISSION DATE	REVISION DATE	REVISION DESCRIPTION	REVISION NUMBER


**GENERAL NOTES**

1. THESE PERMIT PLANS ARE FOR ENVIRONMENTAL PERMITTING PURPOSES. THE INTENT IS TO SHOW PROCEDURES, DIMENSIONS AND PROCESSES FOR THE PROTECTION OF ENVIRONMENTAL AREAS. FOR ALL OTHER CONSTRUCTION INFORMATION, INCLUDING INFORMATION RELATED TO PAYMENT, REFER TO THE CONSTRUCTION PLANS, STANDARD DRAWINGS AND SPECIFICATIONS. IF THERE ARE CONFLICTS BETWEEN THESE PERMIT PLANS AND THE CONSTRUCTION PLANS IN THE DESIGNATED WETLAND SITE(S), THE PERMIT PLANS SHALL GOVERN.
2. THE CONTRACTOR SHALL NOT DISTURB ANY REGULATED AREA OUTSIDE OF THE LIMITS OF THE NUMBERED WETLAND SITES SHOWN IN THE PLANS.

**CONSTRUCTION SEQUENCE NOTES**

1. POWERWASH EXISTING CULVERT, CAPTURE AND CONTAIN ALL WATER FROM POWERWASHING. REPAIR ALL PERFORATIONS AND FILL VOIDS SURROUNDING THE EXISTING PIPE.
2. LINE THE EXISTING CULVERT WITH SPRAYED CONCRETE (SHOTCRETE).
3. REPAIR THE INLET AND OUTLET ENDWALLS OF STRUCTURE #06682 ACCORDING TO THE STRUCTURAL PLANS.

— 100YR — FEMA 100 YEAR FLOODPLAIN

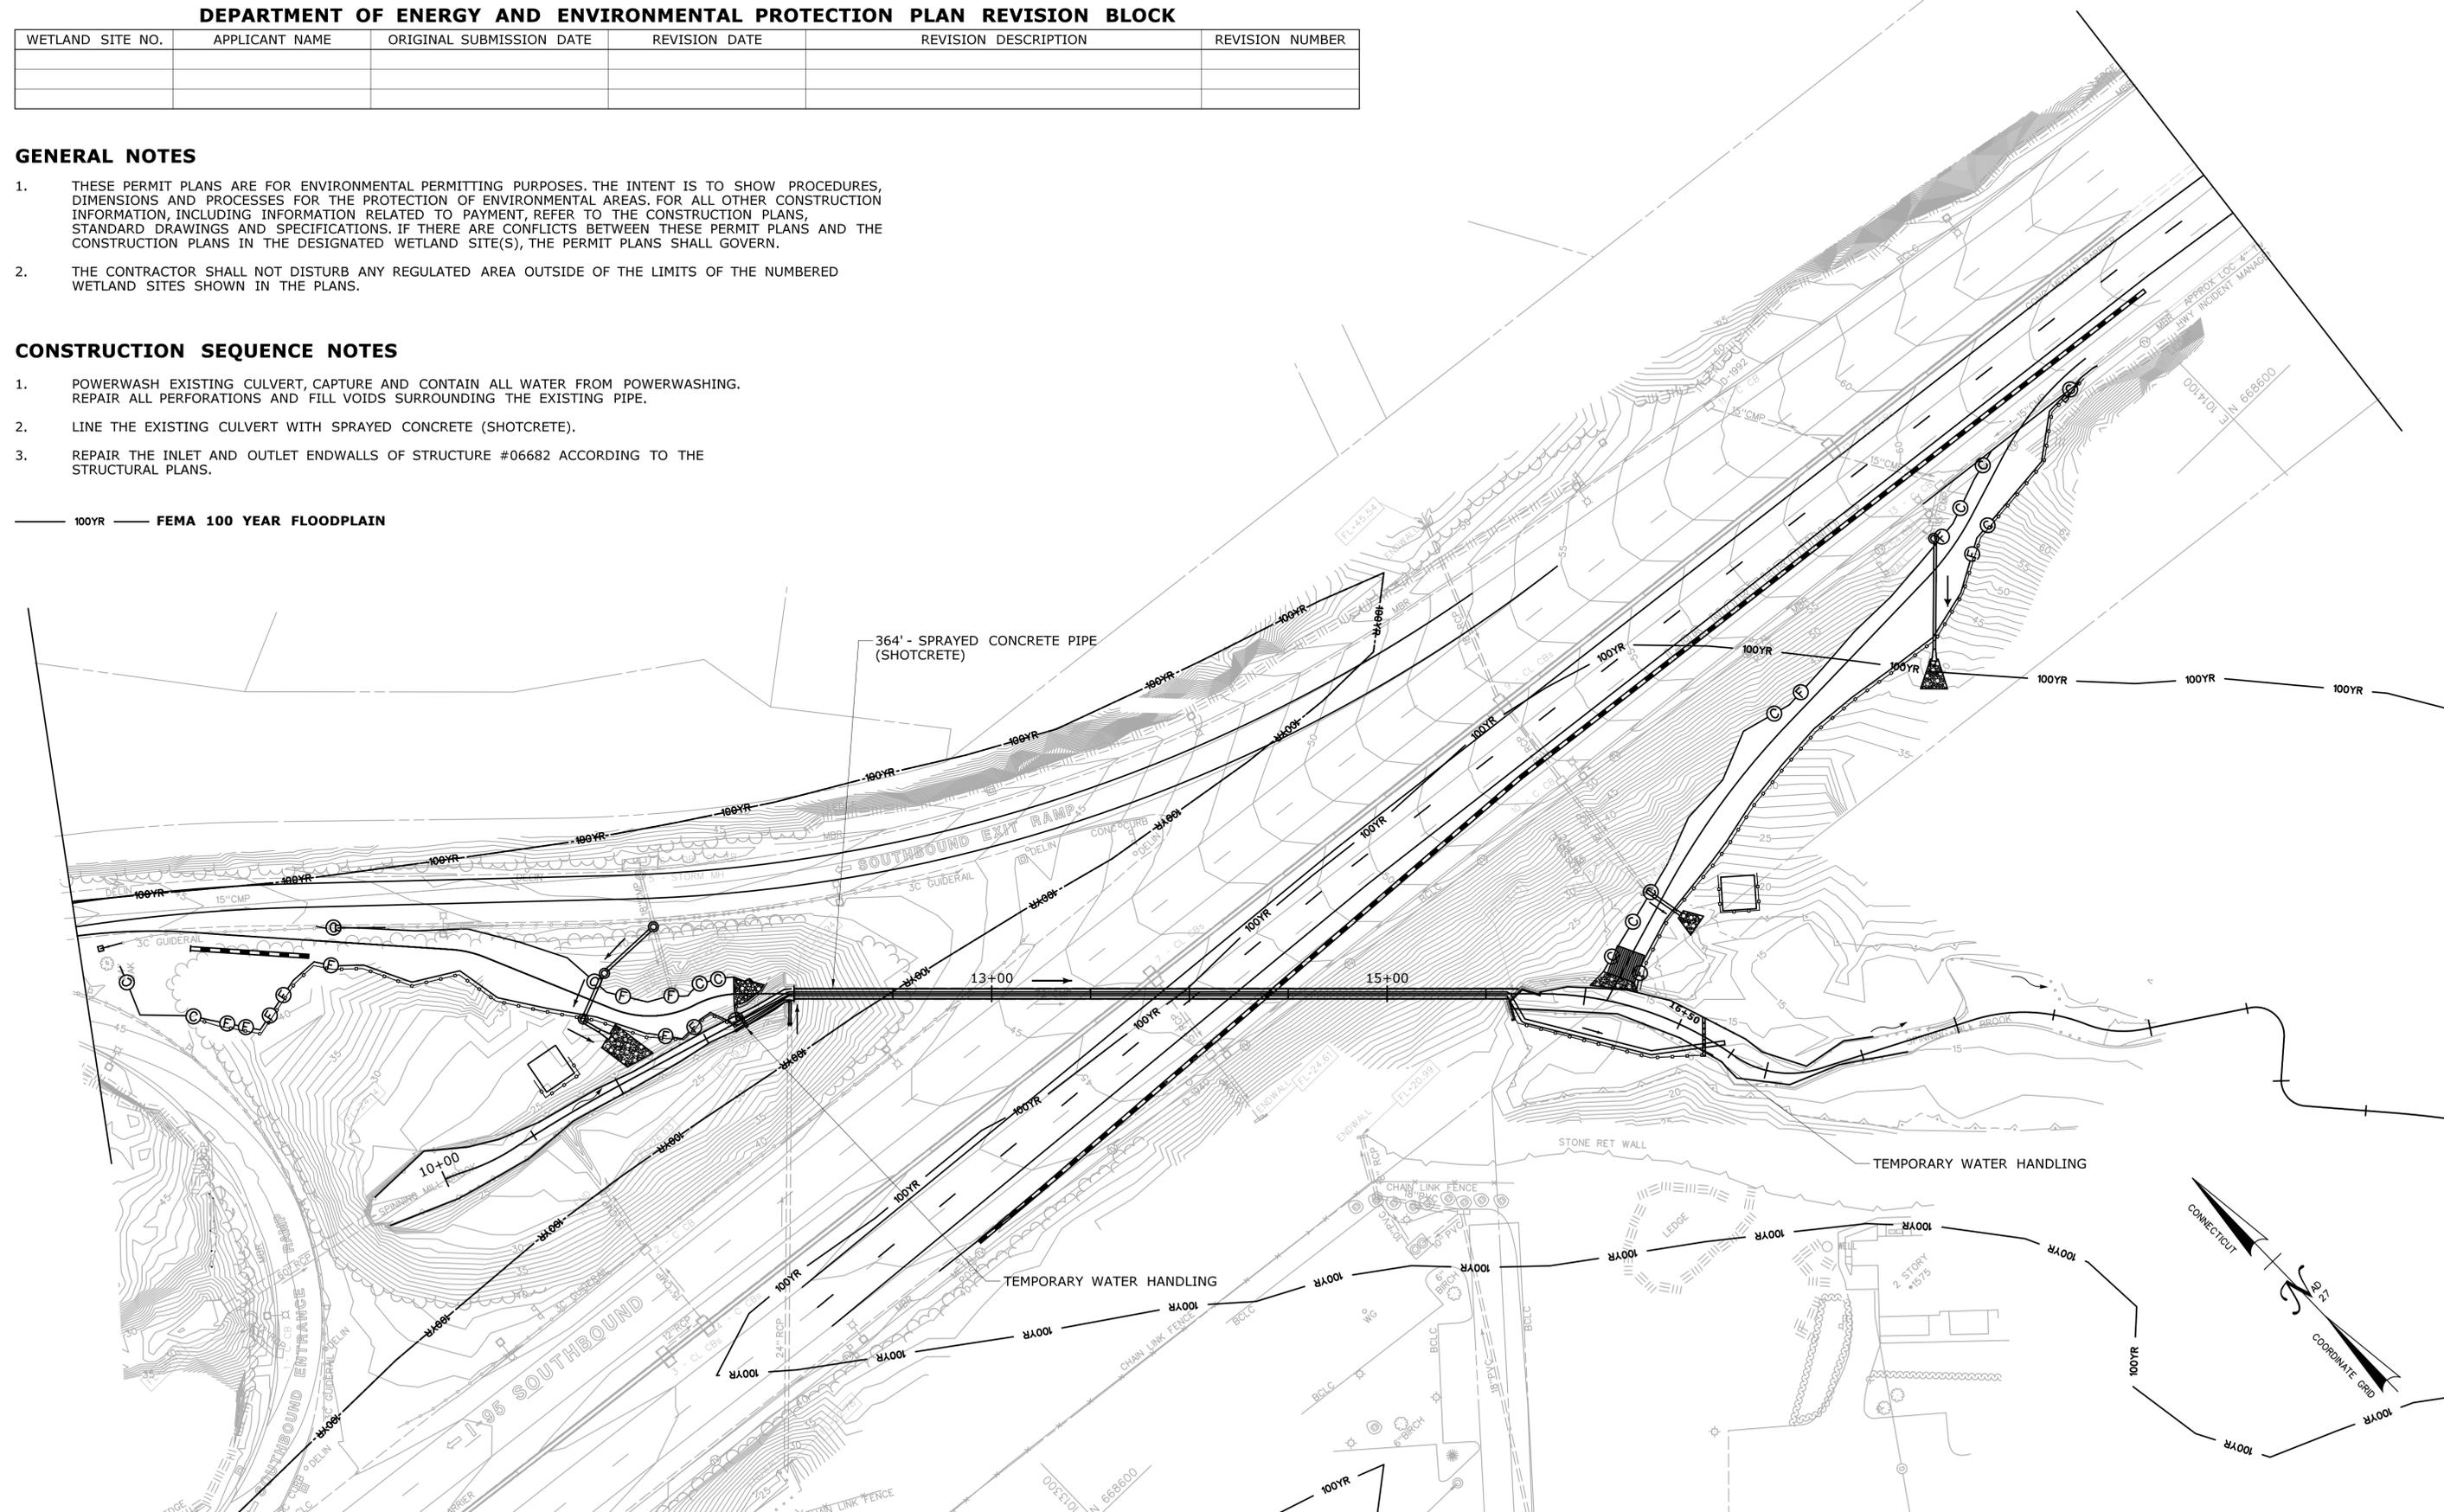

REV.	DATE	REVISION DESCRIPTION	SHEET NO.
-	-	-	-
-	-	-	-
-	-	-	-
-	-	-	-
-	-	-	-


THE INFORMATION, INCLUDING ESTIMATED QUANTITIES OF WORK, SHOWN ON THESE SHEETS IS BASED ON LIMITED INVESTIGATIONS BY THE STATE AND IS IN NO WAY WARRANTED TO INDICATE THE CONDITIONS OF ACTUAL QUANTITIES OF WORK WHICH WILL BE REQUIRED.

Plotted Date: 7/22/2015

DESIGNER/DRAFTER:  
**MCS**

CHECKED BY:  
**BKK**

SCALE IN FEET  
0 40 80  
SCALE 1" = 40'

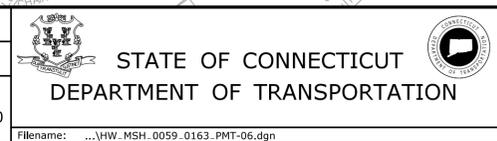

SIGNATURE/BLOCK:  
**OFFICE OF ENGINEERING**

APPROVED BY: \_\_\_\_\_ DATE: \_\_\_\_\_

PROJECT TITLE:  
**LIST 21 CULVERT REHABILITATION  
I-95 OVER STRUCTURE NO. 06682  
(SPINNING MILL BROOK)**

TOWN: **GUILFORD**

DRAWING TITLE:  
**ATTACHMENT G  
PERMIT STAGE 2 CONTROLS**

PROJECT NO.: **59-163**

DRAWING NO.: **PMT-06**

SHEET NO.:

**DEPARTMENT OF ENERGY AND ENVIRONMENTAL PROTECTION PLAN REVISION BLOCK**

WETLAND SITE NO.	APPLICANT NAME	ORIGINAL SUBMISSION DATE	REVISION DATE	REVISION DESCRIPTION	REVISION NUMBER


**GENERAL NOTES**

- THESE PERMIT PLANS ARE FOR ENVIRONMENTAL PERMITTING PURPOSES. THE INTENT IS TO SHOW PROCEDURES, DIMENSIONS AND PROCESSES FOR THE PROTECTION OF ENVIRONMENTAL AREAS. FOR ALL OTHER CONSTRUCTION INFORMATION, INCLUDING INFORMATION RELATED TO PAYMENT, REFER TO THE CONSTRUCTION PLANS, STANDARD DRAWINGS AND SPECIFICATIONS. IF THERE ARE CONFLICTS BETWEEN THESE PERMIT PLANS AND THE CONSTRUCTION PLANS IN THE DESIGNATED WETLAND SITE(S), THE PERMIT PLANS SHALL GOVERN.
- THE CONTRACTOR SHALL NOT DISTURB ANY REGULATED AREA OUTSIDE OF THE LIMITS OF THE NUMBERED WETLAND SITES SHOWN IN THE PLANS.

**CONSTRUCTION SEQUENCE NOTES**


- REMOVE TEMPORARY PIPE BYPASS AND TEMPORARY WATER HANDLING.
- RESTORE THE DISTURBED WETLAND AREAS ACCORDING TO THE PLANTING PLAN. REMOVE ACCESS ROAD FROM THE OUTLET LOCATION TO STA. 200+65 AND FROM ANY WETLAND AT THE INLET AND GRADE BACK TO ITS ORIGINAL CONDITION. IN NON-WETLAND AREAS, ACCESS ROADS TO INLET AND OUTLET OF STRUCTURE NO. 06682 WILL REMAIN IN PLACE. REMOVE SETTLING BASIN.
- REINSTALL GUIDERAIL AND REMOVE TEMPORARY PRECAST CONCRETE BARRIER CURB.

100YR FEMA 100 YEAR FLOODPLAIN

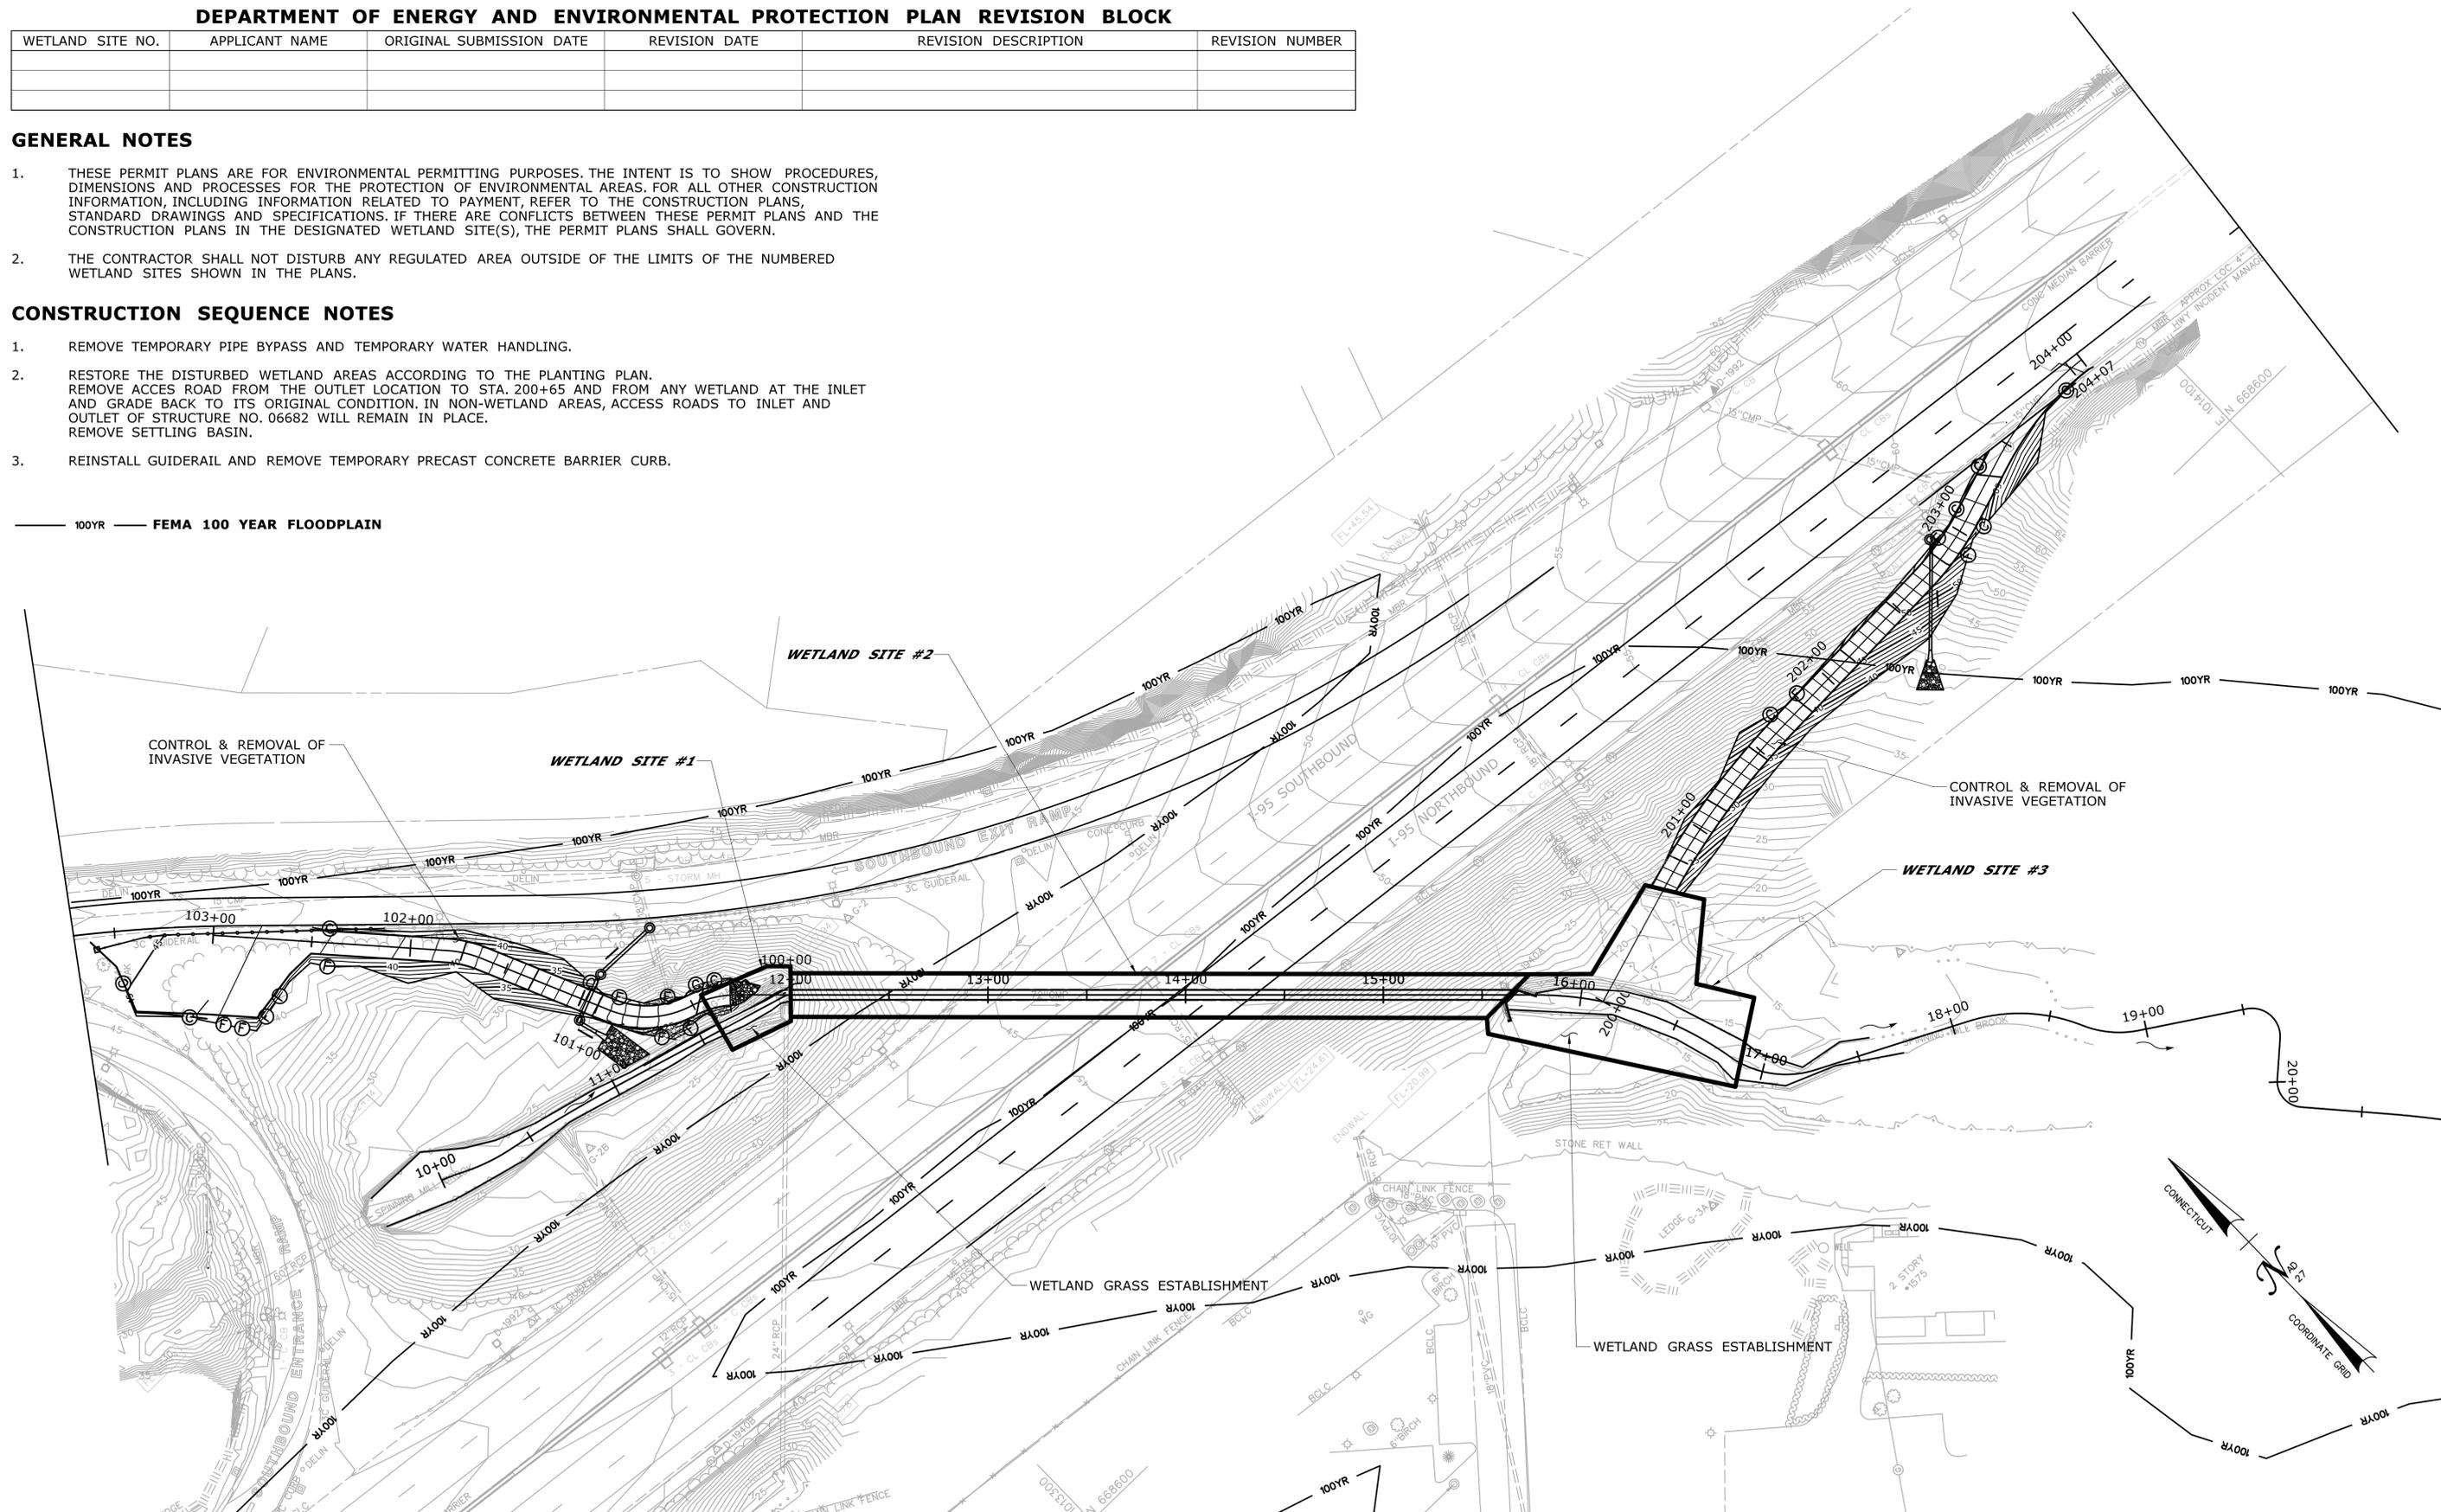


<table border="1"> <tr> <td>REV.</td> <td>DATE</td> <td>REVISION DESCRIPTION</td> <td>SHEET NO.</td> </tr> <tr> <td> </td> <td> </td> <td> </td> <td> </td> </tr> </table>	REV.	DATE	REVISION DESCRIPTION	SHEET NO.					THE INFORMATION, INCLUDING ESTIMATED QUANTITIES OF WORK, SHOWN ON THESE SHEETS IS BASED ON LIMITED INVESTIGATIONS BY THE STATE AND IS IN NO WAY WARRANTED TO INDICATE THE CONDITIONS OF ACTUAL QUANTITIES OF WORK WHICH WILL BE REQUIRED. Plotted Date: 7/22/2015	DESIGNER/DRAFTER: <b>MCS</b> CHECKED BY: <b>BKK</b> SCALE IN FEET 0 40 80 SCALE 1"=40' STATE OF CONNECTICUT DEPARTMENT OF TRANSPORTATION FILENAME: ...VHW_MSH_0059_0163_PMT-07.dgn	SIGNATURE/BLOCK: <b>OFFICE OF ENGINEERING</b> APPROVED BY:                      DATE:	PROJECT TITLE: <b>LIST 21 CULVERT REHABILITATION                  I-95 OVER STRUCTURE NO. 06682                  (SPINNING MILL BROOK)</b>	TOWN: <b>GUILFORD</b>	PROJECT NO. <b>59-163</b> DRAWING NO. <b>PMT-07</b> SHEET NO.
REV.	DATE	REVISION DESCRIPTION	SHEET NO.											

DRAWING TITLE:  
**ATTACHMENT G  
PERMIT STAGE 3 CONTROLS**

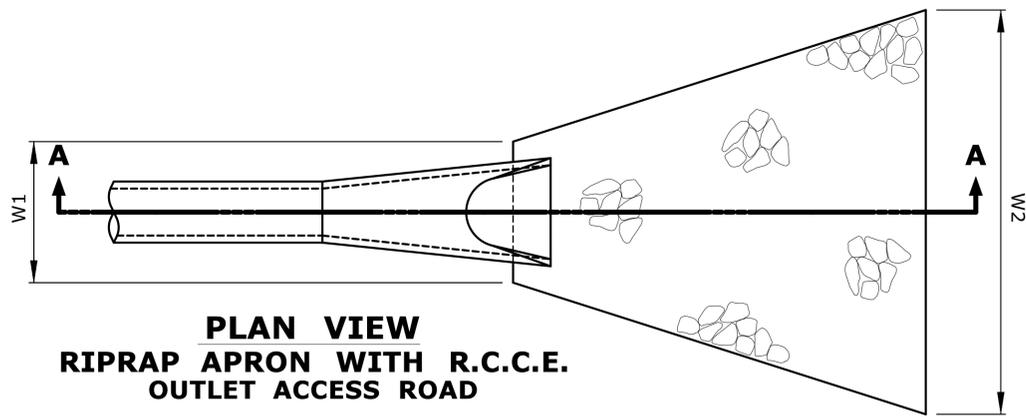


**PLAN VIEW  
RIPRAP APRON WITH R.C.C.E.  
OUTLET ACCESS ROAD**

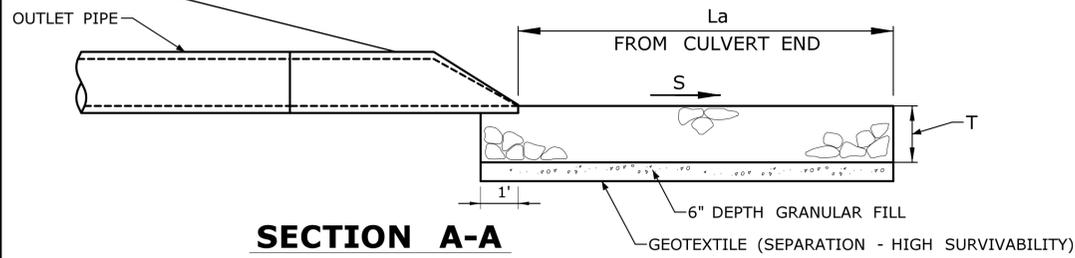

**SECTION A-A**


Station	Riprap		Riprap Dimensions				
	Type	A	La	W1	W2	S	T
*200+58	Modified		10'	4.5'	11.5'	MEG	1'
202+75	Modified		14'	3.8'	13.6'	2%	1'

\* PIPE AT STA. 200+58 WILL NOT REQUIRE A R.C.C.E. RIPRAP TO BE PLACED AT PIPE END  
MEG: MATCH EXISTING GROUND

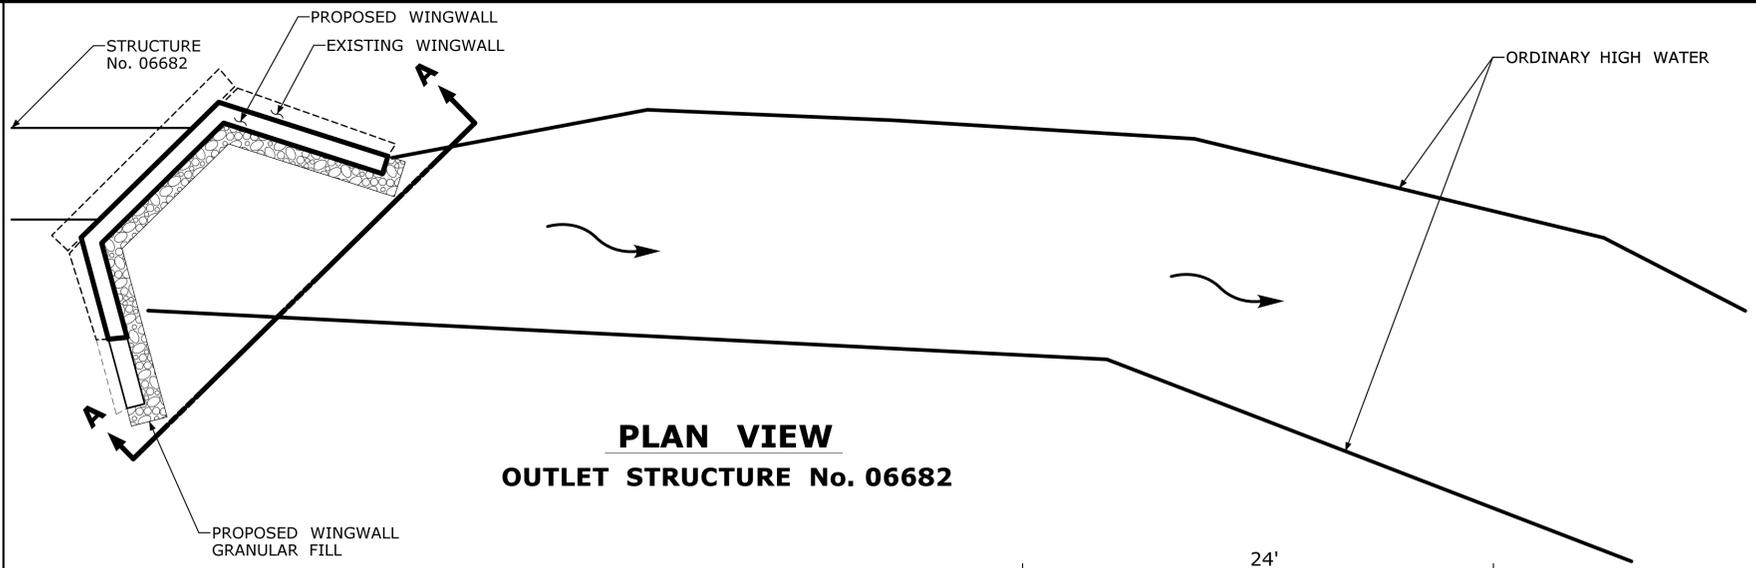


**PLAN VIEW  
OUTLET STRUCTURE No. 06682**


HYDRAULIC DATA TABLE	
DRAINAGE AREA	1.35 SQ. MI LE
DESIGN FREQUENCY	100- YEAR
DESIGN DISCHARGE	310 CFS
AVERAGE DAILY FLOW	2.5 CFS
DESIGN WATER SURFACE ELEVATION	28.92 FT -UPSTREAM 17.38 FT -DOWNSTREAM

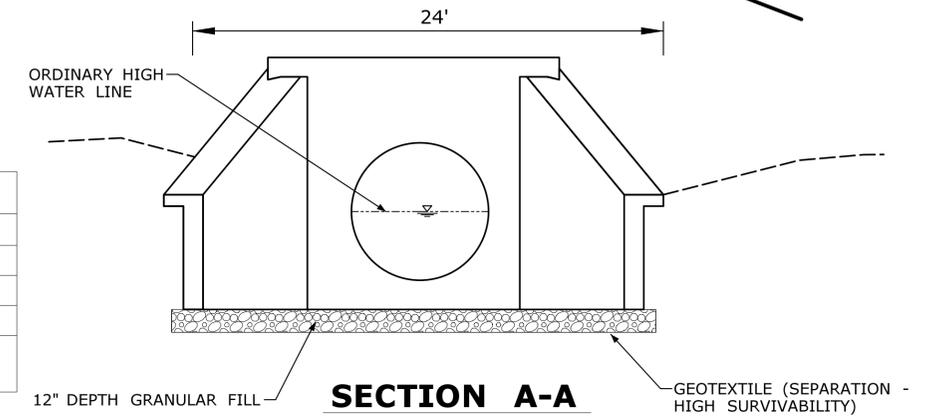


**SECTION A-A**

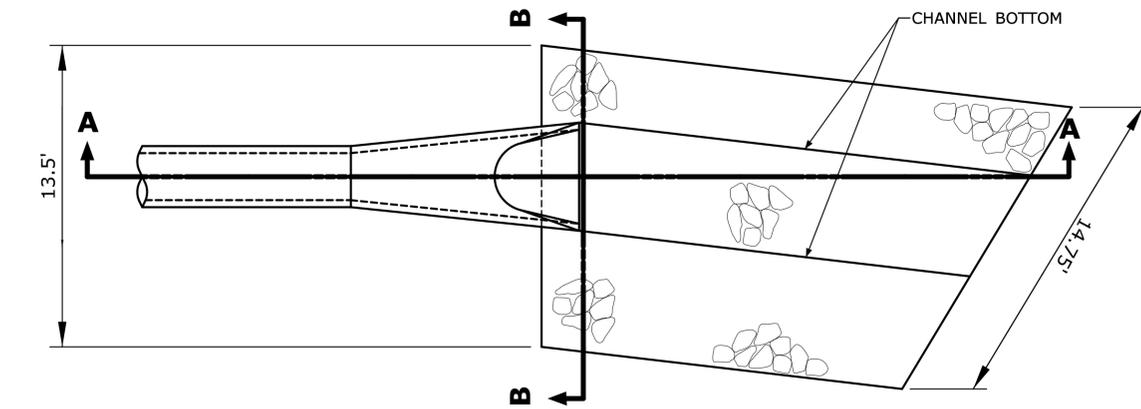

**PLAN VIEW  
TYPE C INTERMEDIATE RIPRAP APRON WITH R.C.C.E.  
INLET ACCESS ROAD (STA 101+3)**

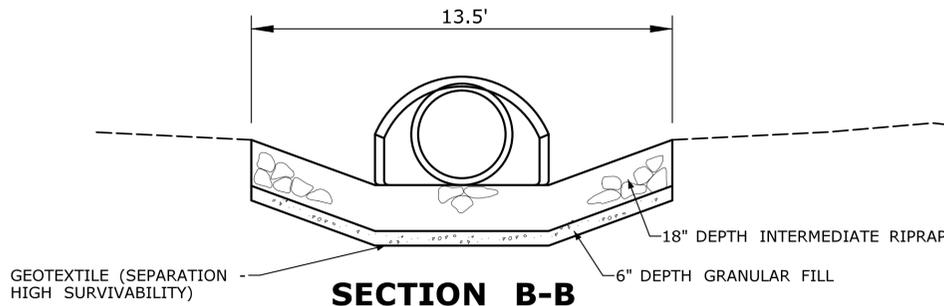

**SECTION B-B**

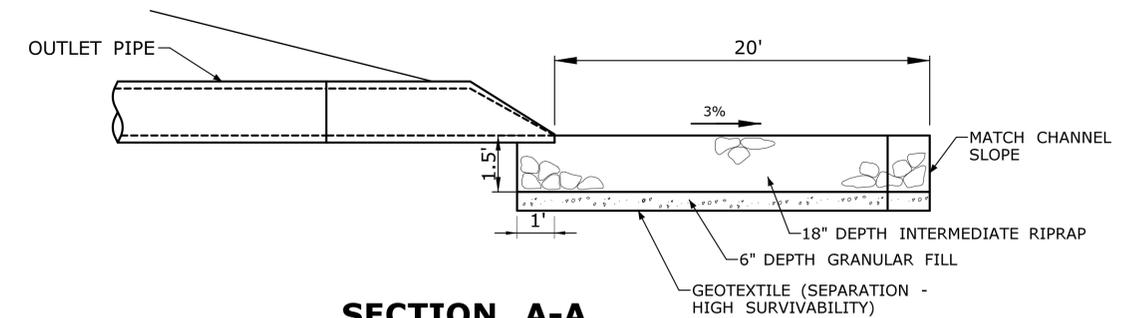


**SECTION A-A**

REV.	DATE	REVISION DESCRIPTION	SHEET NO.
12-01-2014		APRON AT 06727 INLET MATERIAL AND SIZE CHANGED	03.12

THE INFORMATION, INCLUDING ESTIMATED QUANTITIES OF WORK, SHOWN ON THESE SHEETS IS BASED ON LIMITED INVESTIGATIONS BY THE STATE AND IS IN NO WAY WARRANTED TO INDICATE THE CONDITIONS OF ACTUAL QUANTITIES OF WORK WHICH WILL BE REQUIRED.

DESIGNER/DRAFTER: **MCS**  
CHECKED BY: **BKK**  
NOT TO SCALE

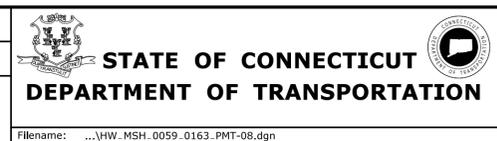

SIGNATURE/BLOCK: **OFFICE OF ENGINEERING**  
APPROVED BY:


PROJECT TITLE: **LIST 21 CULVERT REHABILITATION I-95 OVER STRUCTURE NO. 06682 (SPINNING MILL BROOK)**

TOWN: **GUILFORD**  
DRAWING TITLE: **ATTACHMENT G OUTLET PROTECTION DETAILS**


PROJECT NO. **59-163**  
DRAWING NO. **PMT-08**  
SHEET NO.

Filename: ...VHW\_MSH\_0059\_0163\_PMT-08.dgn

Plotted Date: 7/22/2015

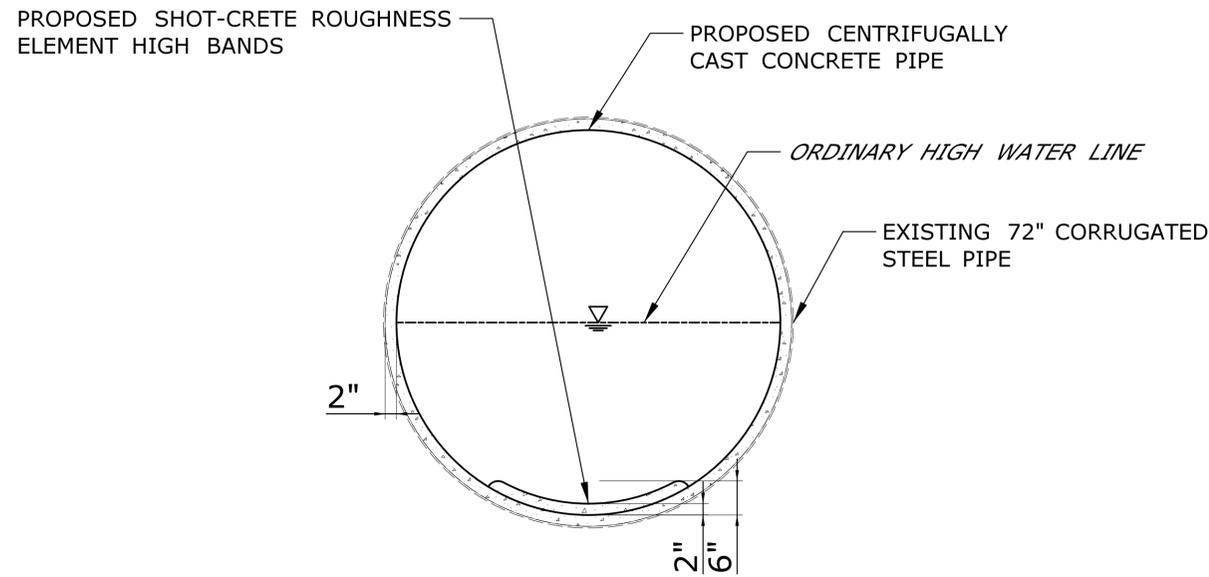


**CROSS SECTION**

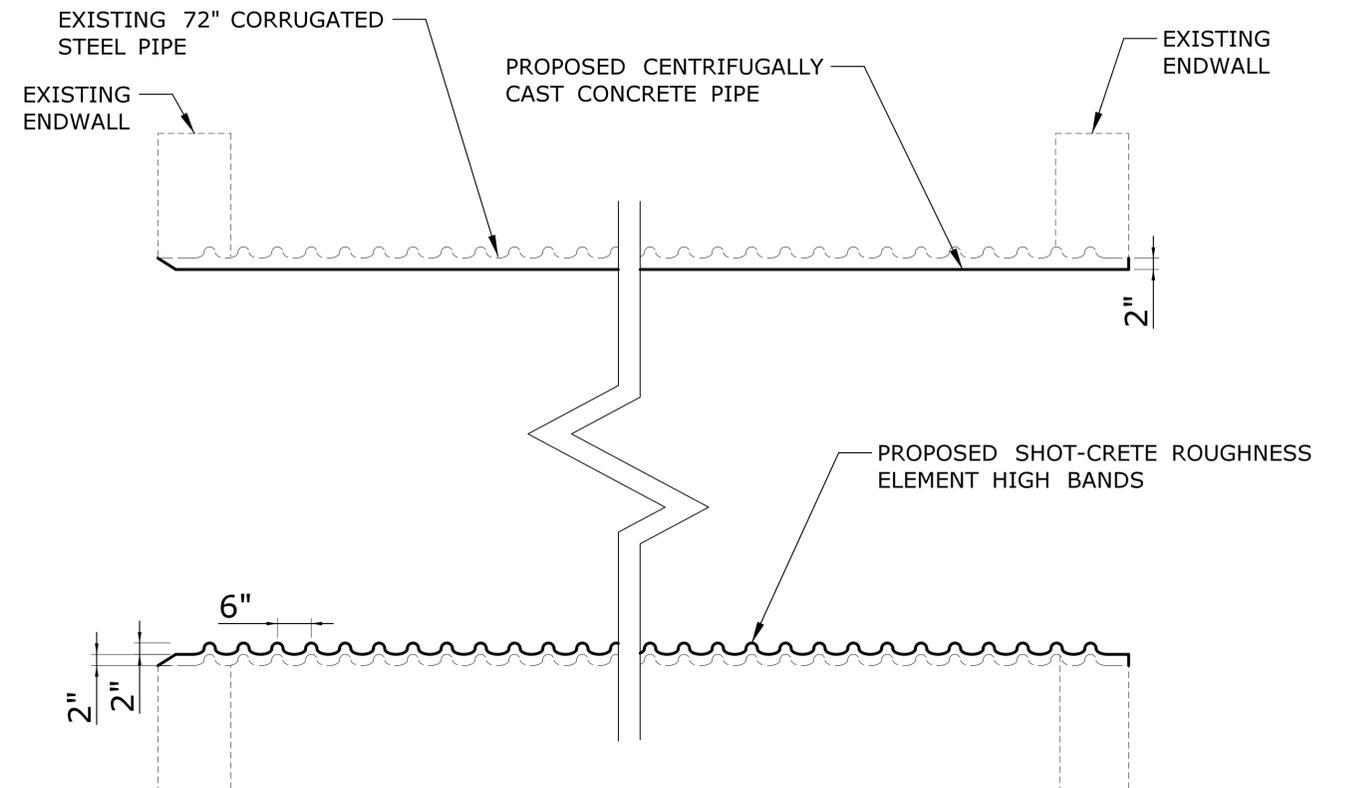

**PROFILE**

**SHOT-CRETE ROUGHNESS  
ELEMENT HIGH BANDS**

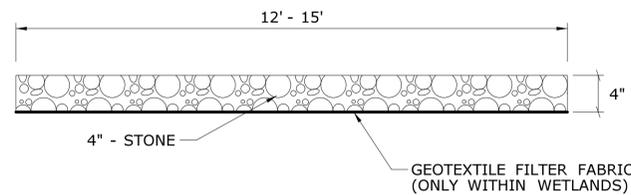

**HAUL ROAD  
(INLET AND OUTLET)**

**GENERAL NOTES**


FOR INSTALLATION WITHIN WETLANDS:

1. EXCAVATE APPROXIMATELY 12" OF SOIL OR FILL APPROXIMATELY 12" TO 24" OF SOIL, AS NECESSARY.
2. INSTALL GEOTEXTILE FILTER FABRIC.
3. INSTALL 4" OF STONE ON TOP OF GEOTEXTILE FILTER FABRIC.


FOR REMOVAL WITHIN WETLANDS:

1. REMOVE 4" OF STONE AND THE GEOTEXTILE FILTER FABRIC.
2. RESTORE WETLAND AREA TO ORIGINAL CONDITION, WHICH INCLUDES REGRADING, TOP SOIL, AND TURF ESTABLISHMENT.


REV.	DATE	REVISION DESCRIPTION	SHEET NO.	Plotted Date: 7/22/2015	DESIGNER/DRAFTER: <b>JMG/MCS</b> CHECKED BY: <b>BKK</b> SCALE AS NOTED	<b>STATE OF CONNECTICUT</b> <b>DEPARTMENT OF TRANSPORTATION</b> Filename: ...VHW_MSH_0059_0163_PMT-09.dgn	SIGNATURE/ BLOCK: <b>OFFICE OF ENGINEERING</b> APPROVED BY:	PROJECT TITLE: <b>LIST 21 CULVERT REHABILITATIONS          I-95 OVER STRUCTURE NO. 06682          (SPINNING MILL BROOK)</b>	TOWN: <b>GUILFORD</b> DRAWING TITLE: <b>ATTACHMENT G          LINING DETAILS</b>	PROJECT NO. <b>59-163</b> DRAWING NO. <b>PMT-09</b> SHEET NO.
------	------	----------------------	-----------	-------------------------	--	---	--	--	---	---

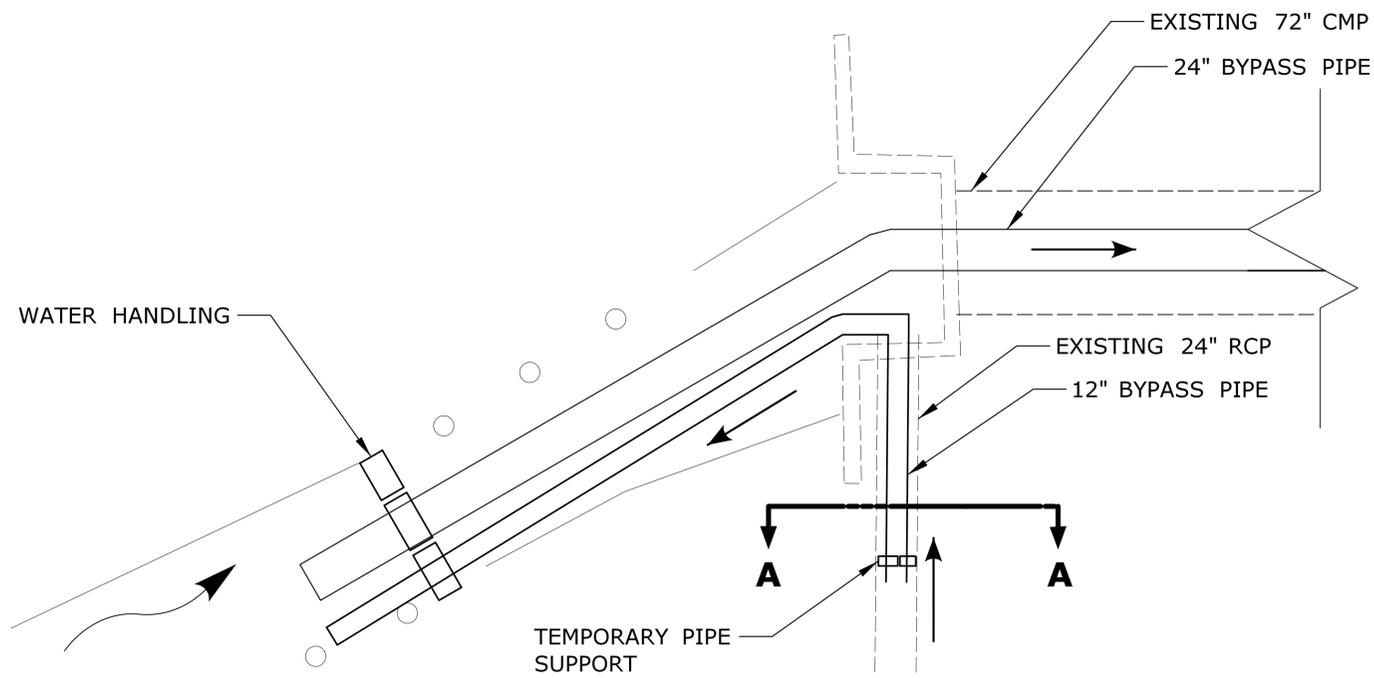


**INLET STRUCTURE  
No. 06682**

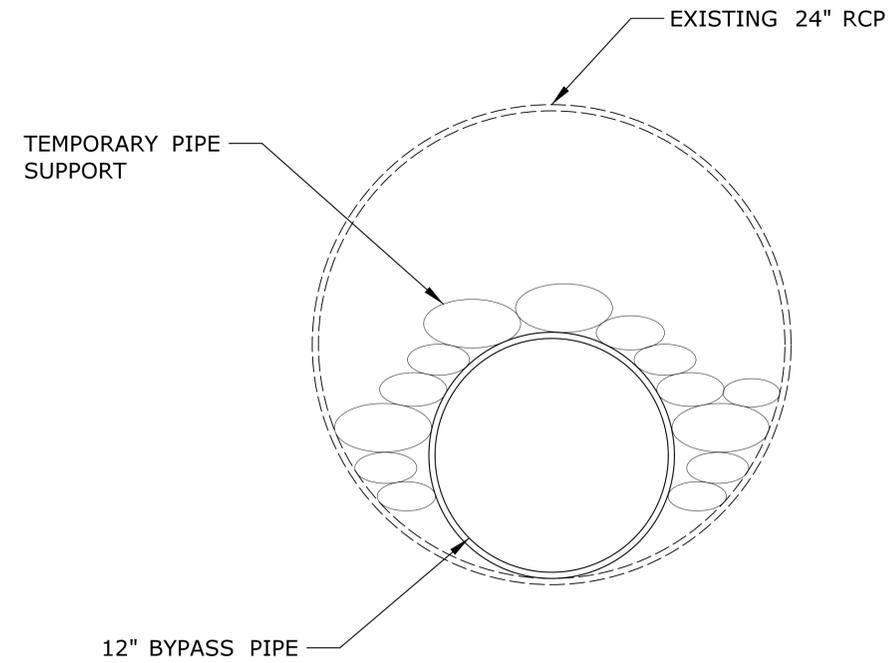

**SECTION A-A**

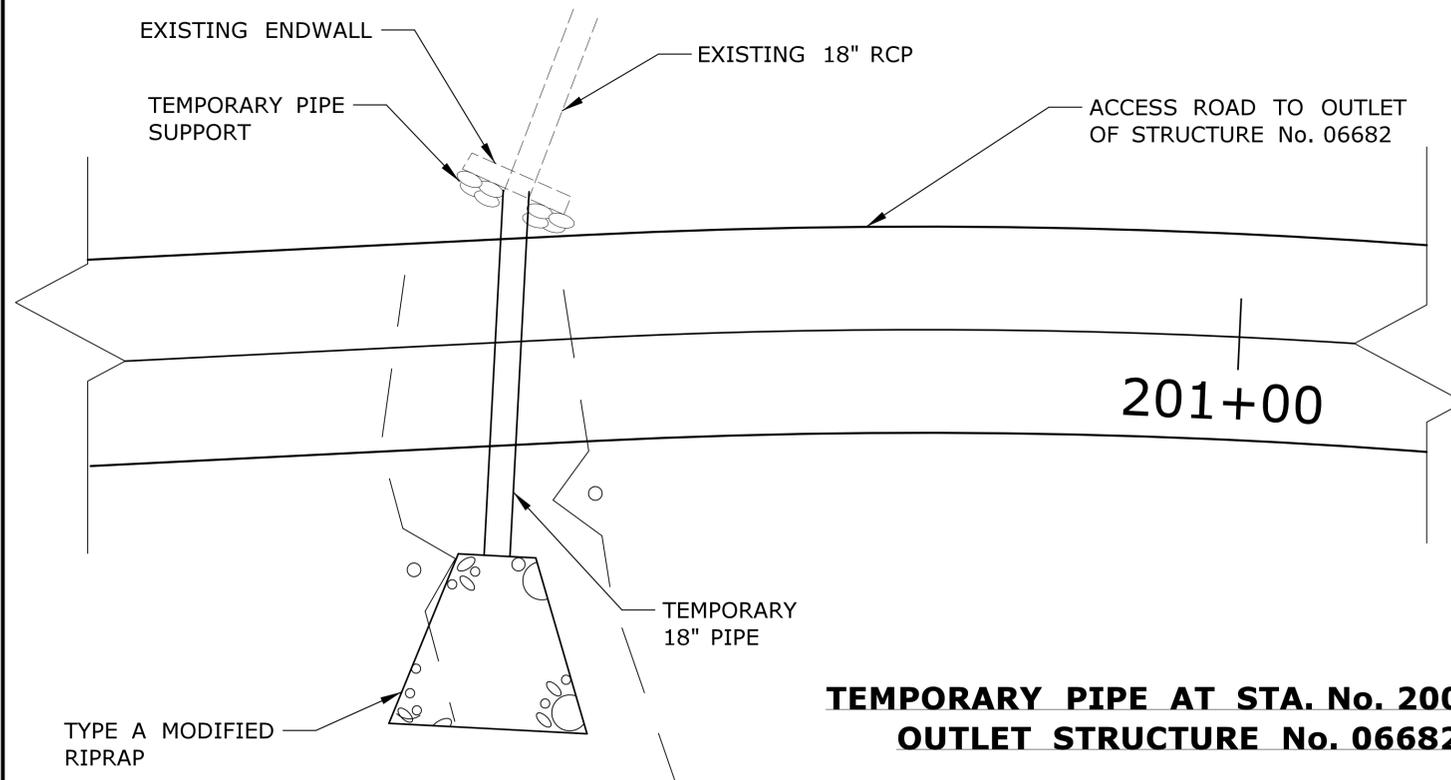

**TEMPORARY PIPE AT STA. No. 200+58  
OUTLET STRUCTURE No. 06682**

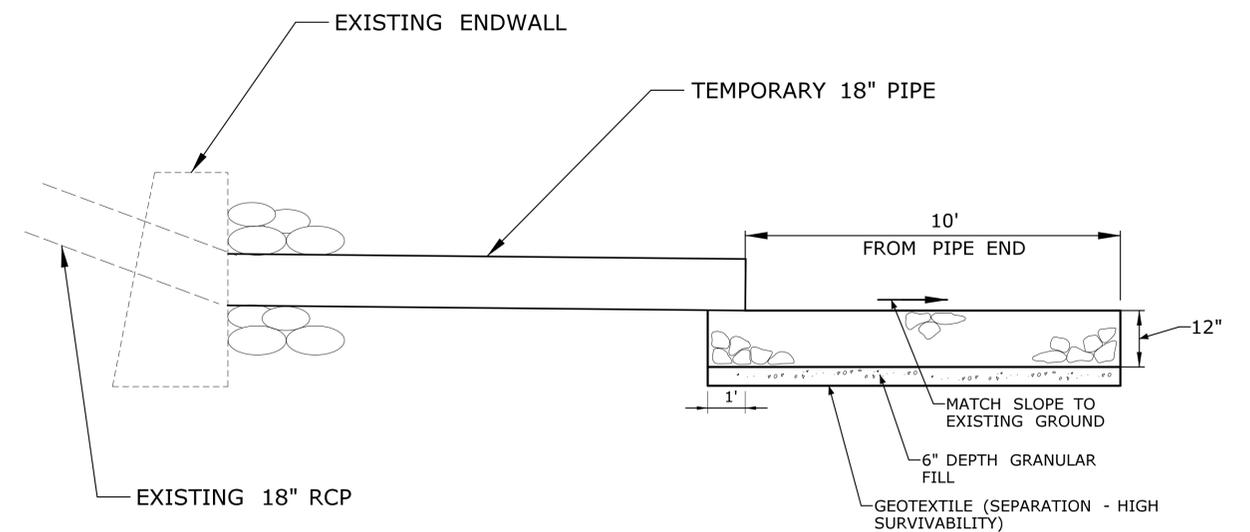

**GENERAL NOTES**

1. REMOVE TEMPORARY 18" PIPE AND ASSOCIATED RIPRAP AFTER LINING STRUCTURE No. 06682

REV.	DATE	REVISION DESCRIPTION	SHEET NO.
-	-	-	-
-	-	-	-
-	-	-	-
-	-	-	-
-	-	-	-
-	-	-	-

THE INFORMATION, INCLUDING ESTIMATED QUANTITIES OF WORK, SHOWN ON THESE SHEETS IS BASED ON LIMITED INVESTIGATIONS BY THE STATE AND IS IN NO WAY WARRANTED TO INDICATE THE CONDITIONS OF ACTUAL QUANTITIES OF WORK WHICH WILL BE REQUIRED.

DESIGNER/DRAFTER:  
**JMG/MCS**  
CHECKED BY:  
**BKK**  
SCALE AS NOTED



SIGNATURE/  
BLOCK:  
**OFFICE OF ENGINEERING**  
APPROVED BY:

PROJECT TITLE:  
**LIST 21 CULVERT REHABILITATIONS  
I-95 OVER STRUCTURE NO. 06682  
(SPINNING MILL BROOK)**

TOWN:  
**GUILFORD**  
DRAWING TITLE:  
**ATTACHMENT G  
TEMPORARY PIPES**

PROJECT NO.  
**59-163**  
DRAWING NO.  
**PMT-10**  
SHEET NO.

**DEPARTMENT OF ENERGY AND ENVIRONMENTAL PROTECTION PLAN REVISION BLOCK**


WETLAND SITE NO.	APPLICANT NAME	ORIGINAL SUBMISSION DATE	REVISION DATE	REVISION DESCRIPTION	REVISION NUMBER

**PLANT LIST**

ITEM NUMBER	KEY	BOTANICAL NAME	COMMON NAME	FAC STATUS	SIZE	QTY.	UNIT	COMMENTS
0949000			Wood Chip Mulch			100	S.Y.	
0949547	V.I.	Viburnum lentago	Nannyberry	FAC	3'-4' HT. B.B.	15	EA.	
0949766	Va.c.	Vaccinium corymbosum	Highbush Blueberry	FACW	3'-4' HT. B.B.	20	EA.	
0949325	L.b.	Lindera benzoin	Spicebush	FACW	2'-3' HT. B.B.	15	EA.	
0952051			Control & Removal of Invasive Vegetation			459	S.Y.	

**NOTES:**

1. ALL DISTURBED EXISTING WETLAND LIMITS SHALL BE RESTORED WITH "WETLAND GRASS ESTABLISHMENT" ON 6" (MIN.) TOP SOIL AS DIRECTED BY THE ENGINEER AT THE CULVERT INLET AND OUTLET.
2. ALL SLOPES ADJACENT TO THESE WETLAND AREAS SHALL BE RESTORED WITH "CONSERVATION SEEDING FOR SLOPES" ON 6" (MIN.) TOP SOIL AS DIRECTED BY THE ENGINEER AT THE CULVERT INLET AND OUTLET.
3. "CONTROL AND REMOVAL OF INVASIVE VEGETATION" SHALL BE NECESSARY ON ALL DISTURBED WETLAND AND NON WETLAND AT BOTH THE INLET AND OUTLET LOCATION OF STRUCTURE No. 06682.

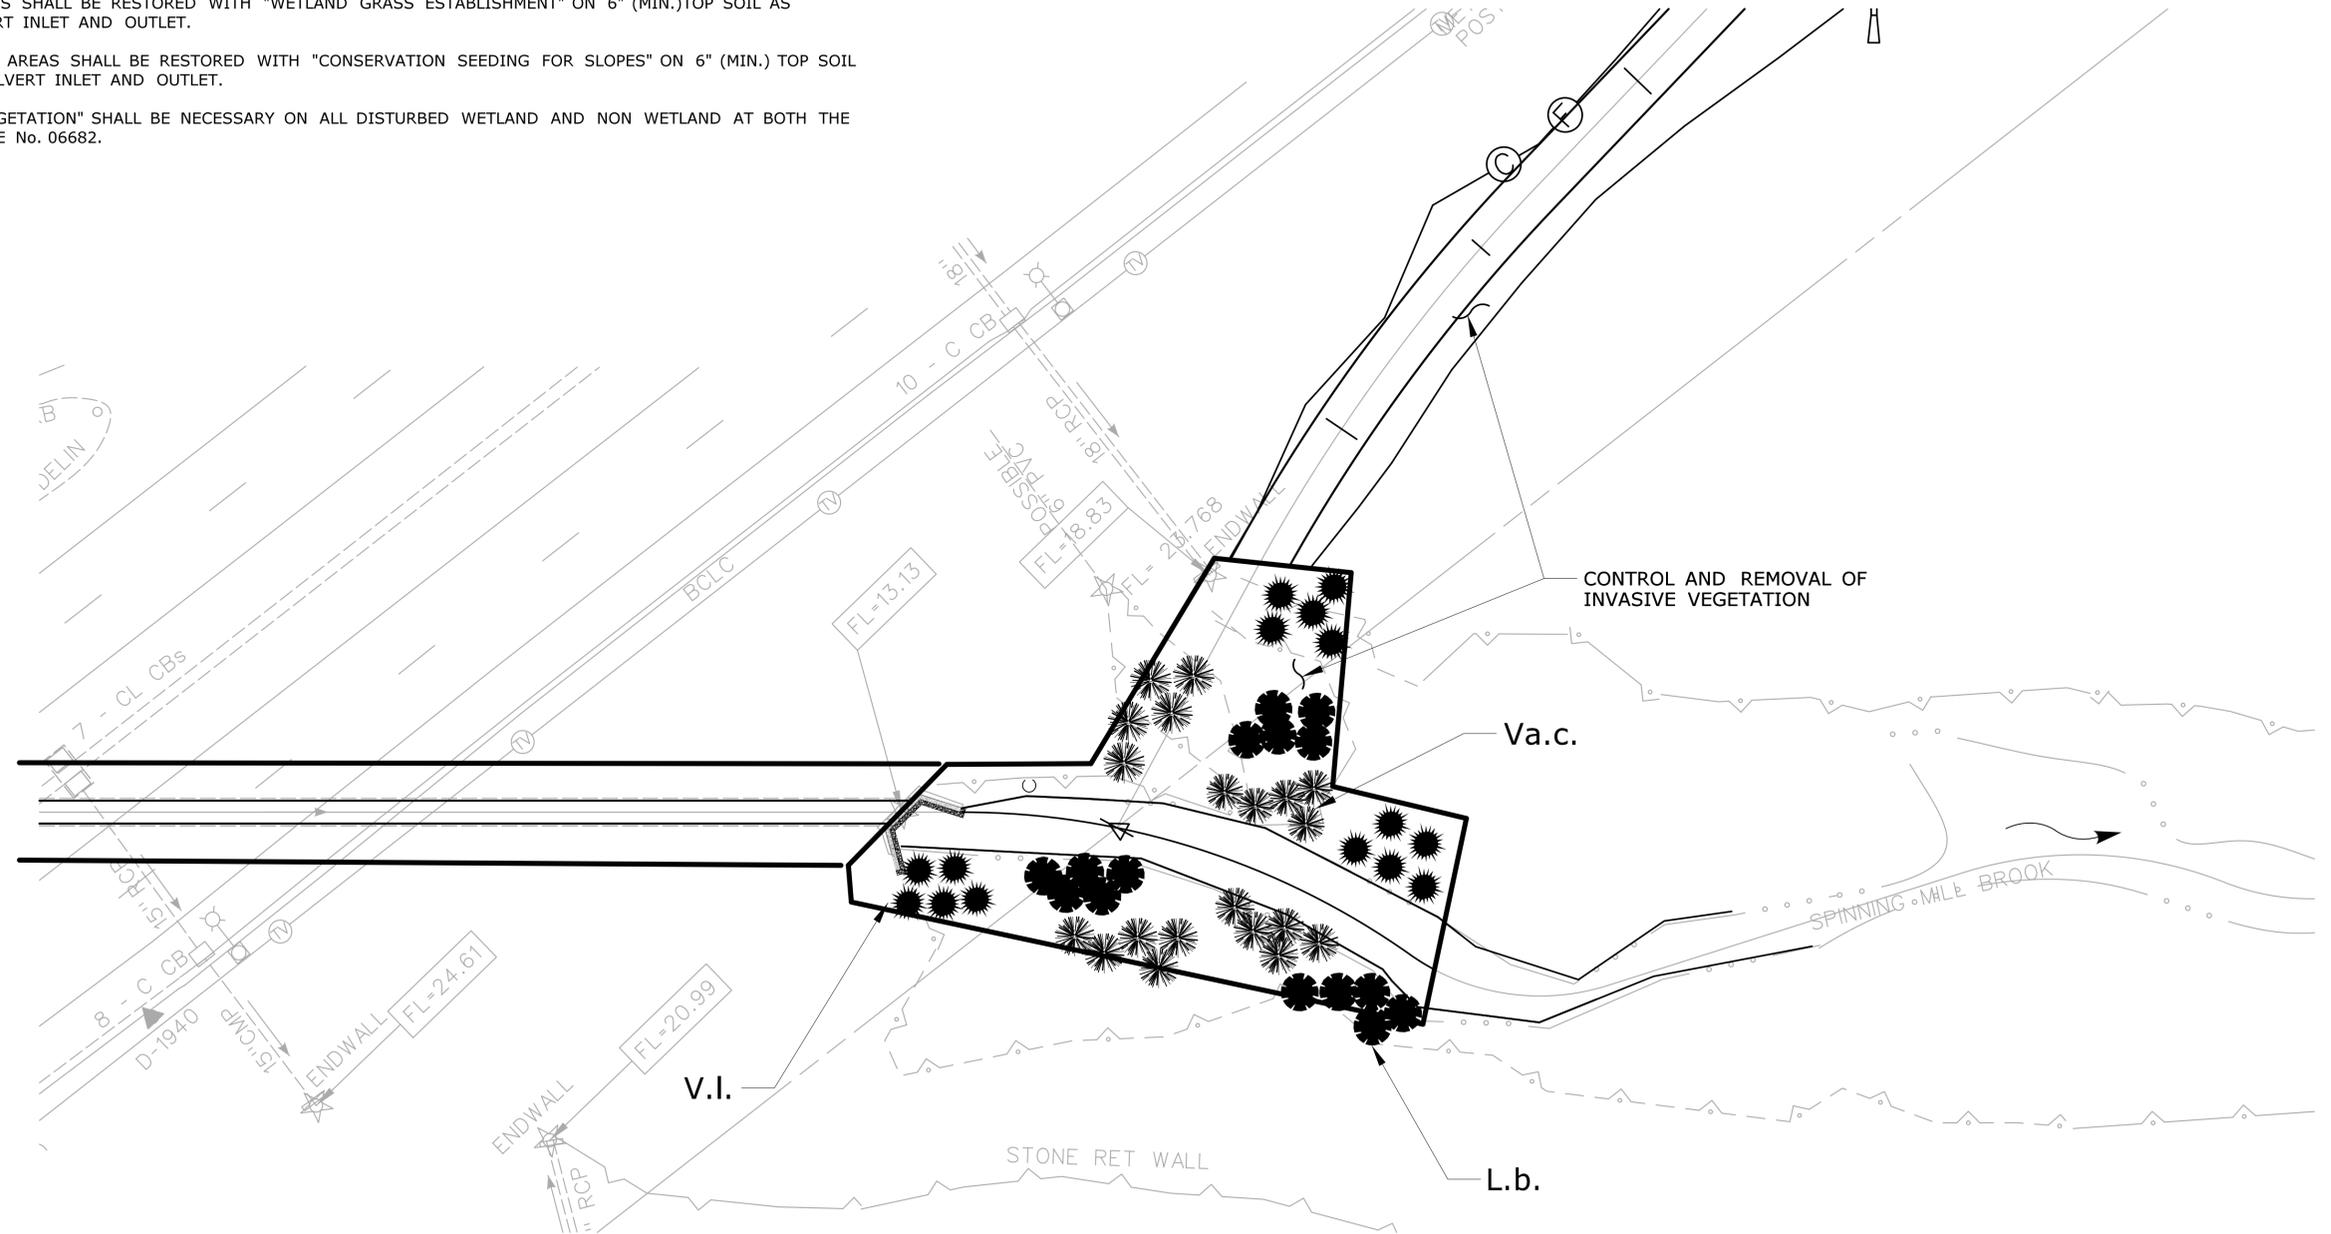

<table border="1"> <tr> <th>REV.</th> <th>DATE</th> <th>REVISION DESCRIPTION</th> <th>SHEET NO.</th> </tr> <tr> <td> </td> <td> </td> <td> </td> <td> </td> </tr> </table>	REV.	DATE	REVISION DESCRIPTION	SHEET NO.					THE INFORMATION, INCLUDING ESTIMATED QUANTITIES OF WORK SHOWN ON THESE SHEETS IS BASED ON LIMITED INVESTIGATIONS BY THE STATE AND IS IN NO WAY WARRANTED TO INDICATE THE CONDITIONS OF ACTUAL QUANTITIES OF WORK WHICH WILL BE REQUIRED. Plotted Date: 7/22/2015	DESIGNER/DRAFTER: <b>ATE</b> CHECKED BY: <b>BKK</b> SCALE IN FEET 0 20 40 SCALE 1"=20' FILENAME: ...VHW_MSH_0059_0163_PMT-11.dgn	STATE OF CONNECTICUT DEPARTMENT OF TRANSPORTATION OFFICE OF ENGINEERING APPROVED BY: _____ DATE: _____	PROJECT TITLE: <b>LIST 21 CULVERT REHABILITATION I-95 OVER STRUCTURE NO. 06682 (SPINNING MILL BROOK)</b>	TOWN: <b>GUILFORD</b> DRAWING TITLE: <b>ATTACHMENT G PERMIT PLANTING PLAN</b>	PROJECT NO. <b>59-163</b> DRAWING NO. <b>PMT-11</b> SHEET NO.
REV.	DATE	REVISION DESCRIPTION	SHEET NO.											

**Attachment H: Other Information**

Applicant: State of Connecticut, Department of Transportation  
Project No.: 59-163  
Project Title: List 21 Culvert Rehabilitation – I-95 Over Spinning Mill Brook  
Structure No: 06682

---

---

Attachment H-1: Department of Energy and Environmental  
Protection – Inland Fisheries Division  
Coordination

Attachment H-2: State Historic Preservation Office – Historic  
Properties Coordination

Attachment H-3: Federal Emergency Management  
Administration – Flood Insurance Rate Map

Attachment H-4: Project Site Photographs

***ATTACHMENT H-1: DEEP – INLAND FISHERIES DIVISION  
COORDINATION***

Applicant: State of Connecticut, Department of Transportation  
Project No.: 59-163  
Project Title: List 21 Culvert Rehabilitation – I-95 Over Spinning Mill Brook  
Structure No: 06682

---

---

**CTDEP INLAND FISHERIES DIVISION COORDINATION TRANSMITTAL MEMORANDUM**

**DOT Project #:** \_\_\_\_\_ **Town:** \_\_\_\_\_ **Bridge #:** \_\_\_\_\_  
**Waterway:** \_\_\_\_\_ **Drainage Basin Name & Number:** \_\_\_\_\_  
**Project Description / Scope of work:** \_\_\_\_\_

***Initial Coordination***

**The following information is provided as required:**

Plan /submittal date : \_\_\_\_\_

- \_\_\_ Legible location map with project site clearly marked
- \_\_\_ Description of scope of work and if developed, pertinent 1/2 scale plans as deemed relevant.
- \_\_\_ Area photographs

**To be completed by CTDEP Inland Fisheries Division and returned to DOT Environmental Planning Division**

- \_\_\_ Affect of proposal on our program interests is negligible. No further review is warranted.
- \_\_\_ Additional information is required, a list of requested information is attached.
- \_\_\_ Comments and recommendations are attached.

\_\_\_\_ Initials

\_\_\_\_ Date

***Structure Type Agreement***

**The following information is provided as required:**

- \_\_\_ Copies of previous correspondence from Fisheries Division
- \_\_\_ If previous recommendations cannot be incorporated, provide narrative explaining why.
- \_\_\_ 1/2 scale plans of pertinent plan sheets including plan view, elevation view, profile and details as deemed relevant.

**To be completed by CTDEP Inland Fisheries Division and returned to DOT Environmental Planning Division**

- \_\_\_ DEP Fisheries agrees to the structure type presented in the plans.
- \_\_\_ Comments and recommendations are attached.

\_\_\_\_ Initials

\_\_\_\_ Date

***Final Fisheries Sign-Off***

**DEPARTMENT OF ENERGY AND ENVIRONMENTAL PROTECTION PLAN REVISION BLOCK**


WETLAND SITE NO.	APPLICANT NAME	ORIGINAL SUBMISSION DATE	REVISION DATE	REVISION DESCRIPTION	REVISION NUMBER

WETLAND SITE NO.	AREA OF WETLAND IMPACT							
	TEMPORARY AREA (SF)	TEMPORARY AREA (Acres)	TEMPORARY AREA (OHW IMPACT) (SF)	TEMPORARY AREA (OHW IMPACT) (Acres)	PERMANENT AREA (SF)	PERMANENT AREA (Acres)	PERMANENT AREA (OHW IMPACT) (SF)	PERMANENT AREA (OHW IMPACT) (Acres)
1 (Inlet)	511	0.012	253	0.006	0	0.000	0	0.000
2 (culvert)	0	0.000	0	0.000	2,139	0.049	2,139	0.049
3 (outlet)	5,256	0.121	1,646	0.038	53	0.001	0	0.000
<b>Total</b>	<b>5,767</b>	<b>0.133</b>	<b>1,899</b>	<b>0.044</b>	<b>2,192</b>	<b>0.050</b>	<b>2,139</b>	<b>0.049</b>

**GENERAL NOTES:**


THE CONTRACTOR SHALL NOT DISTURB ANY REGULATED AREA OUTSIDE OF THE LIMITS OF THE NUMBERED WETLAND SITES SHOWN IN THE PLANS.

- 100YR — FEMA 100 YEAR FLOODPLAIN
- ▨ TEMPORARY WETLAND AREA IMPACTS
- ▨ ORDINARY HIGH WATER AREA IMPACTS
- PERMANENT WETLAND AREA IMPACTS

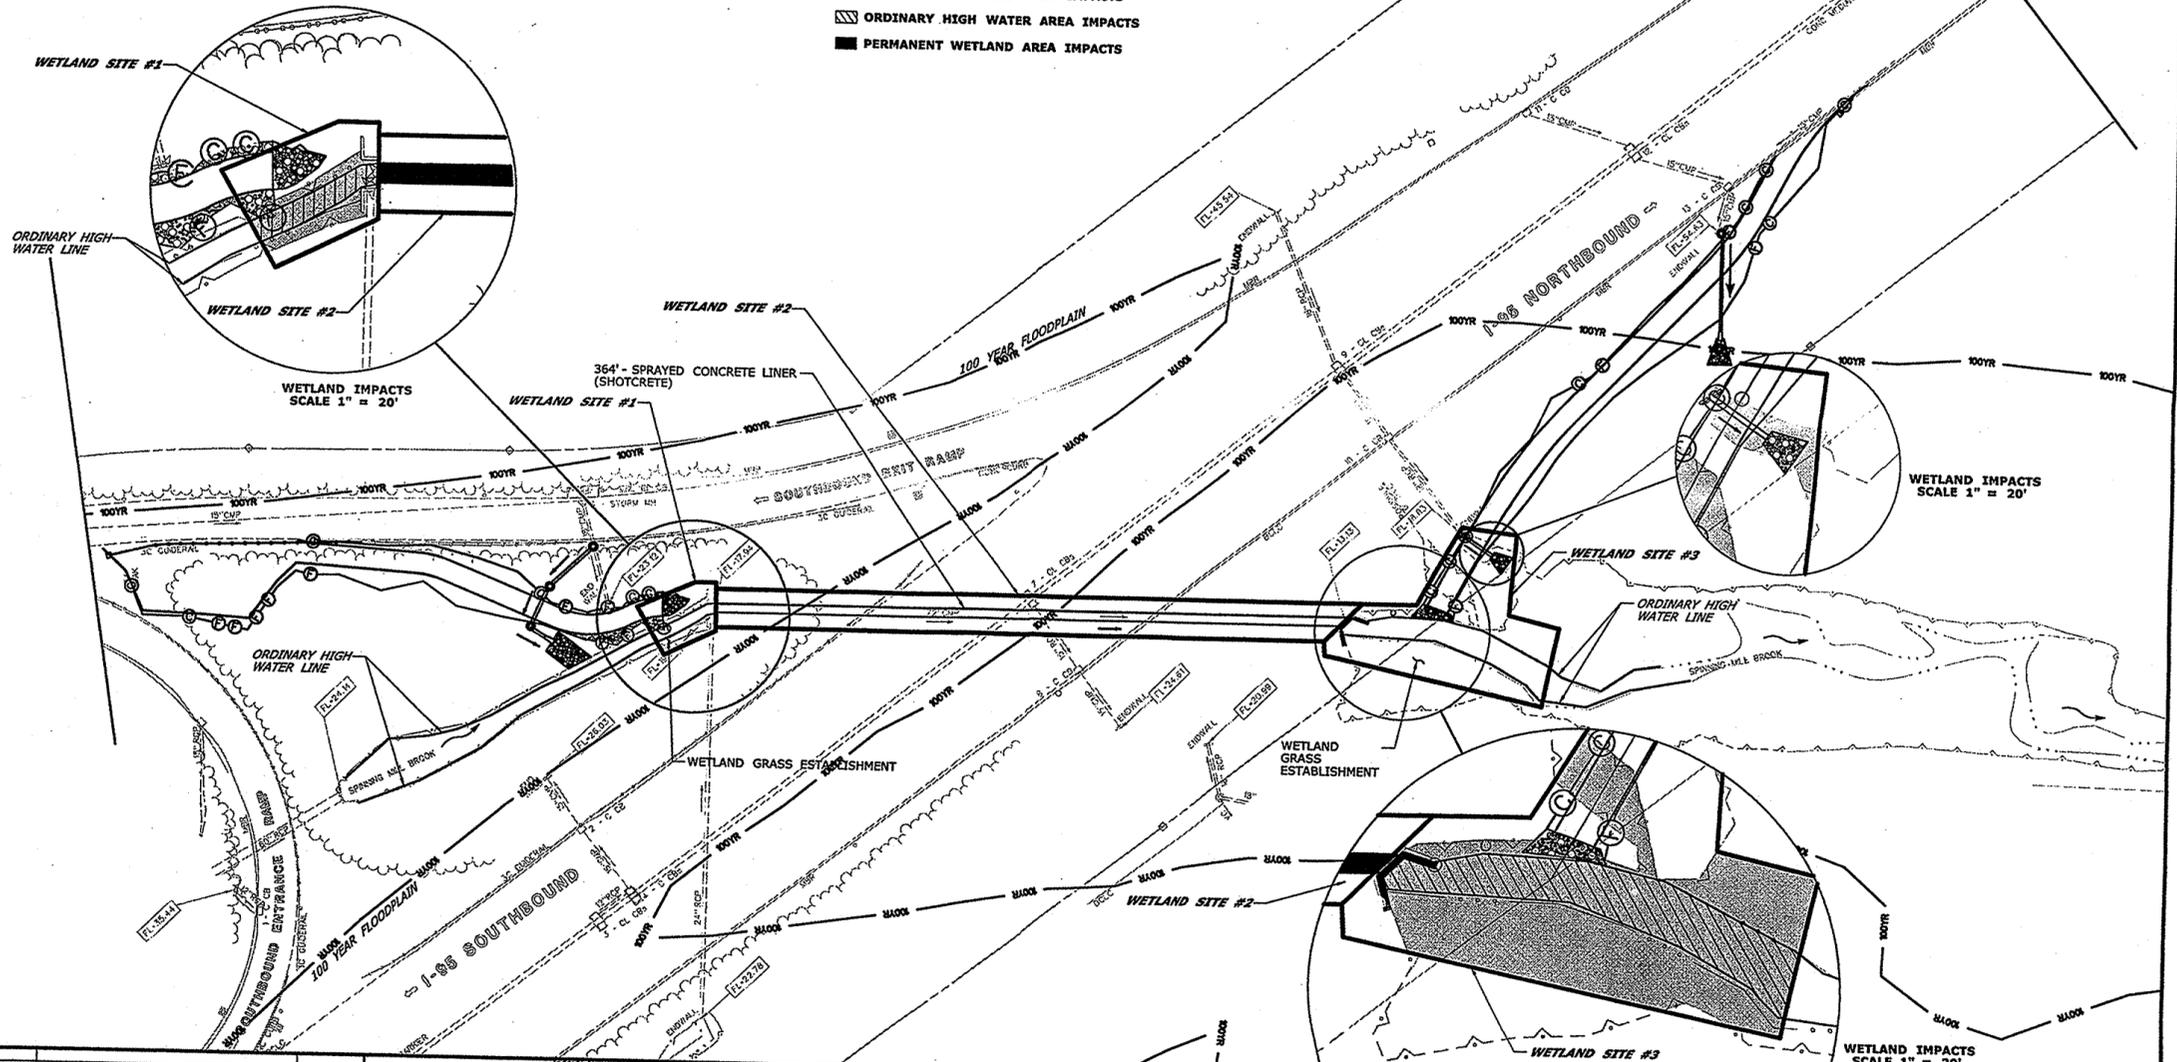

THE INFORMATION, INCLUDING ESTIMATED QUANTITIES OF WORK SHOWN ON THESE SHEETS IS BASED ON LIMITED INVESTIGATIONS BY THE STATE AND IS IN NO WAY WARRANTED TO INDICATE THE CONDITIONS OF ACTUAL QUANTITIES OF WORK WHICH WILL BE REQUIRED. PLOTTED DATE: 7/23/2015	DESIGNED BY: MCS CHECKED BY: BKK SCALE IN FEET: 1" = 40' SCALE: 1" = 40'	STATE OF CONNECTICUT DEPARTMENT OF TRANSPORTATION FILENAME: ...UHV_MSH_2059_0163_PMT-03.dgn	SIGNATURE BLOCK: OFFICE OF ENGINEERING APPROVED BY: DATE:	PROJECT TITLE: <b>LIST 21 CULVERT REHABILITATION I-95 OVER STRUCTURE NO. 06682 (SPINNING MILL BROOK)</b>	TOWN: <b>GUILFORD</b>	PROJECT NO.: 59-163 DRAWING NO.: PMT-03 SHEET NO.:
REV. DATE: REVISION DESCRIPTION: SHEET NO.:	DRAWING TITLE: <b>ATTACHMENT G PERMIT PLAN</b>		PROJECT NO.: 59-163 DRAWING NO.: PMT-03 SHEET NO.:			

*B. D. Murphy 7/24/2015*

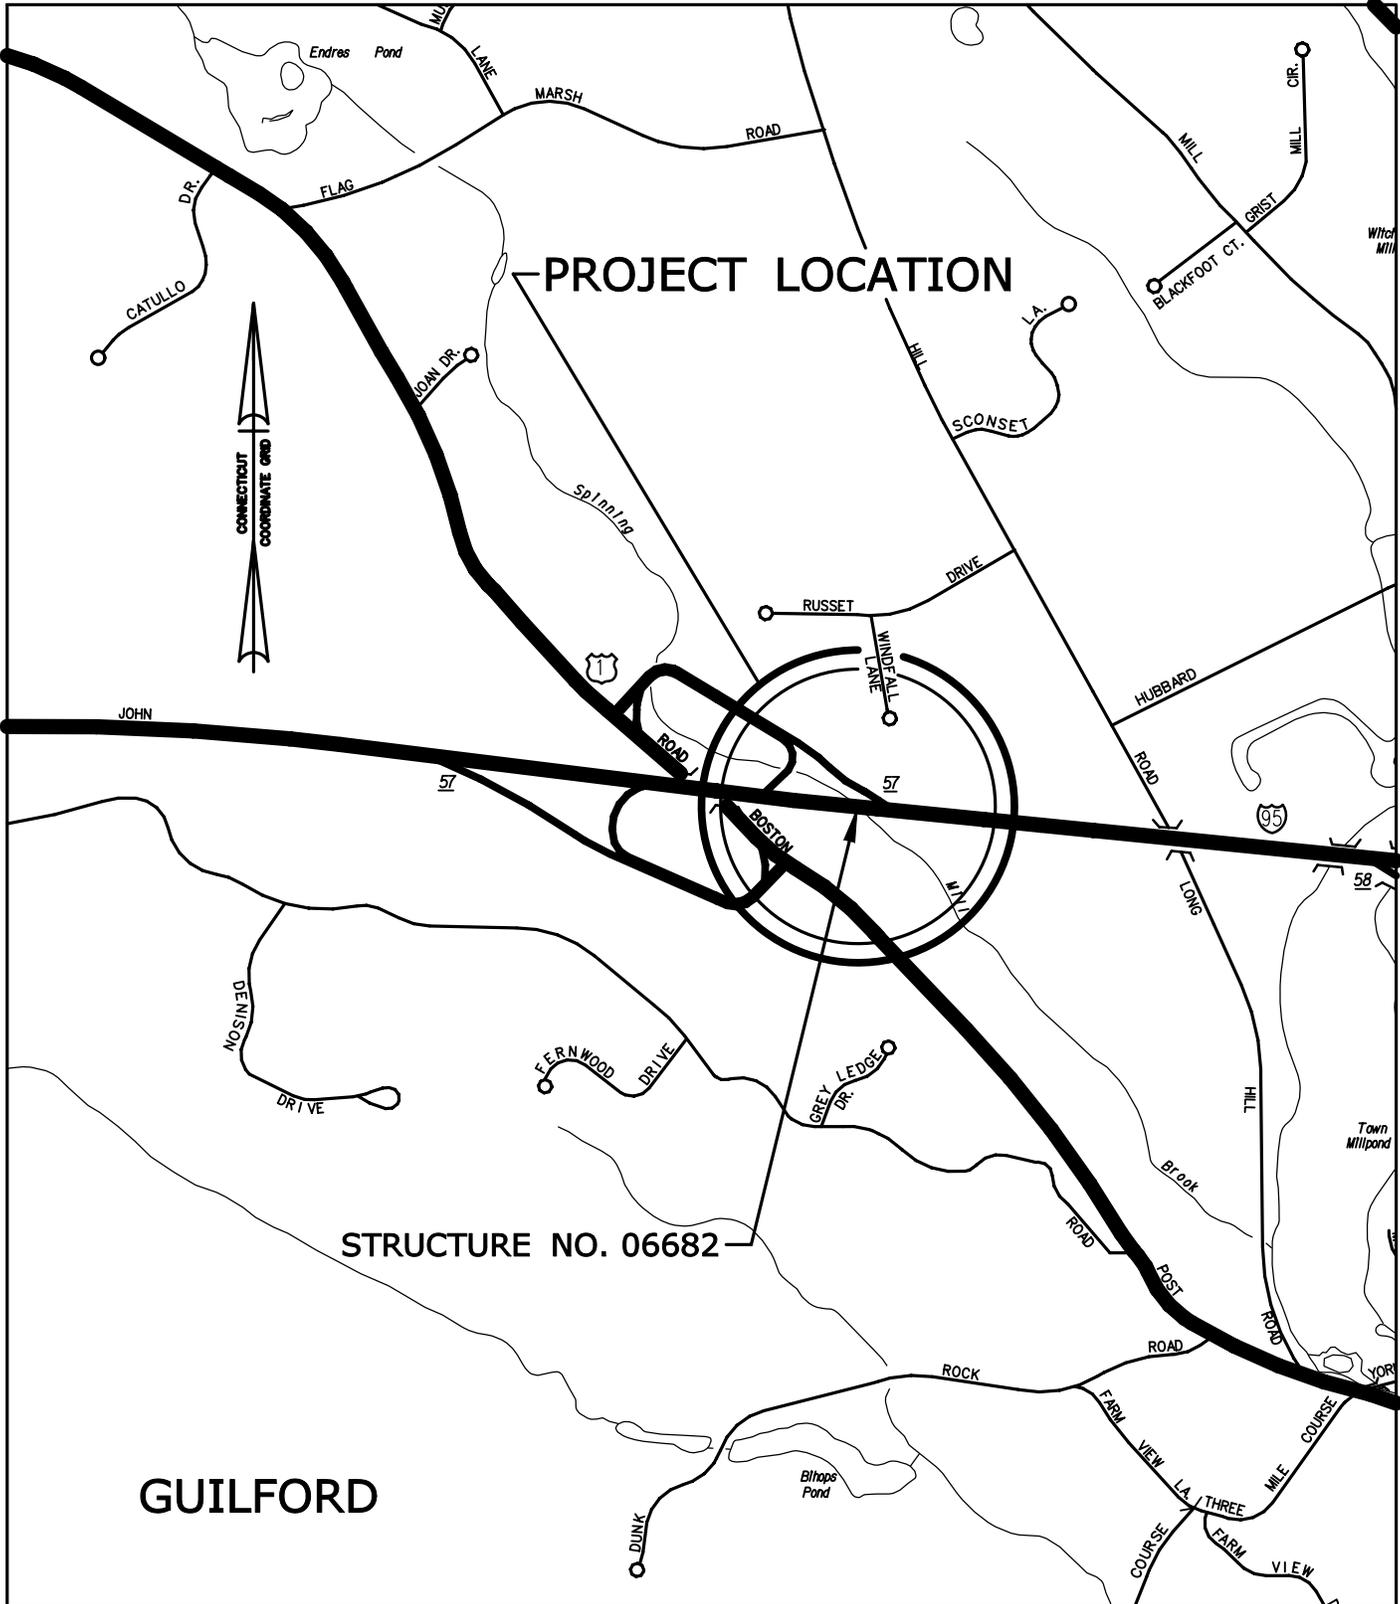

PROJECT LOCATION

STRUCTURE NO. 06682

GUILFORD

SCALE IN FEET



STATE PROJECT NO.:

170-2875

CITY/TOWN:

GUILFORD



STATE OF CONNECTICUT  
DEPARTMENT OF TRANSPORTATION



OFFICE OF  
ENGINEERING



DATE:



STATE OF CONNECTICUT
DEPARTMENT OF ENVIRONMENTAL PROTECTION



June 19, 2008

FROM THE DESK OF JOSEPH C. CANCELLIERE
JUN 23 2008
F.Y.I. PLS. DO PLS. SEE ME
J. HAGERT
B. REED

Mr. Joseph C. Cancelliere
CT Department of Transportation
2800 Berlin Turnpike, PO Box 317456
Newington, CT 06131-7546

Dear Mr. Cancelliere;

I have completed pre-application permit reviews for the Department of Transportation State Bridge Program, per your information request dated April 11, 2008. Enclosed are comments relative to 9 projects that are under my purview in Eastern Connecticut.

Bunker Hill Brook, Killingworth
CT Route 148, Bridge#06739/Basin: 5106

Bunker Hill Brook is expected to support a coldwater fish community comprised of native brook trout. This culvert appears to be passable for the resident fish community during most flow conditions however it is most likely impassable during low flows due to shallow water conditions. Brook gradient is relatively steep above and below the culvert and comprised of boulder/bedrock step pools. The deep outlet pool provides important fish cover/holding habitat.


Any culvert rehabilitation/replacement project at this location should provide for fish passage. To achieve fish passage in the area and restore instream channel function, the preferred alternative would be replacement of the single culvert with a single precast arch structure without a floor. It is important that culvert design and construction activities do not impact the deep pool habitat at the outlet.

As a best management practice, it is recommended that any unconfined instream work within Bunker Hill Brook should be restricted to the period from June 1 to September 30, inclusive.

Tributary to Pond Meadow Brook, Killingworth
CT Route 148, Bridge#06740/Basin: 5105

No fish population survey data is available for this watercourse. This brook is expected to support a warmwater fish community. Fish species most likely expected to inhabit this section of stream would be chain pickerel, sunfish species and golden shiner.

The existing elliptical corrugated metal pipe has been installed at a low gradient slope. Water depth averaged approximately 1 ft. within the culvert the day of the field review. The culvert currently provides for upstream fish passage. Since the elevation of the existing culvert provides for upstream fish passage, any culvert at this location can be installed at a similar elevation.

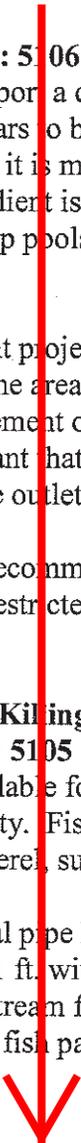

As a best management practice, it is recommended that any unconfined instream work within the Unnamed Tributary to Pond Meadow Brook should be restricted to the period from June 1 to September 30, inclusive.

### **Great Brook, Chester**

#### **CT Route 82 and Ramp, Bridge#06665/Basin: 4017**

This section of Great Brook is expected to support a warmwater fish community given its location between Deep Hollow Reservoir and a small impoundment located immediately upstream of the culvert. Sunfish species and largemouth bass would be common. Great Brook does support fluvial dependent fish species that includes white sucker, fallfish and blacknose dace. This impoundment is created by a grade control structure (small concrete dam) located immediately upstream of the culvert inlet that is part of the culvert infrastructure. As would be expected, this structure blocks all upstream fish passage. In addition, the culvert outlet is slightly perched which seasonally impedes upstream fish passage regardless of the presence of the concrete dam.

Any culvert replacement project at this location should provide for upstream fish passage. Per our stream crossing guidelines, the invert of a round culvert less than 10 feet in diameter should be set 1 to 2 feet below the existing streambed elevation. This will provide for fish passage as well as assist in the accumulation of natural streambed materials. The dam should also be removed.

If the existing culvert were to remain in place, one design option to provide for fish passage at the outlet would be to create a backwater into the culvert by raising the elevation of the culvert outlet pool. In addition, the dam should also be removed.

As a best management practice, it is recommended that any unconfined instream work within Great Brook should be restricted to the period from June 1 to September 30, inclusive.

### **Turkey Hill Brook, Haddam**

#### **CT Route 9, Bridge#06683/Basin: 4015**

Bunker Hill Brook supports a coldwater fish community comprised of native brook trout and blacknose dace. This round corrugated metal culvert was installed at a flat gradient and appears to be passable for the resident fish community during most flow conditions. The day of the field review water depth at the outlet was 8 inches deep and 3 inches deep at the inlet. The stream immediately above the inlet was channelized due to prior highway construction.

Since the elevation of the existing culvert provides for upstream fish passage, any culvert rehabilitation/replacement project at this location can be installed at a similar elevation or lower. There is a buildup of sediment at the inlet channel. Efforts should be made to improve flow conveyance by removing this sediment and enhancing the grade of the stream bottom at the inlet to create a more gradual stream channel/culvert grade transition.

As a best management practice, it is recommended that any unconfined instream work within Turkey Hill Brook should be restricted to the period from June 1 to September 30, inclusive.

**Pole Bridge Brook, Haddam**  
**CT Route 9, Bridge#06728/Basin: 4015**

No fish population survey data is available for this watercourse. Pole Bridge Brook, a tributary of Mill Brook would be expected to support fluvial dependent fish such as blacknose dace and Mill Brook supports a known native brook trout population. The culvert outlet is perched above the streambed (greater than 12 inches) and blocks upstream fish passage. There is a significant buildup of iron bacteria at the outlet that creates flocculants attached to streambed substrates. Iron bacteria growth extends in a downstream distance for a few hundred feet in distance. This growth is most likely due to culvert rusting.

Any culvert rehabilitation/replacement project at this location should provide for upstream fish passage conditions. Upstream fish passage can be achieved through a complete culvert replacement. Per our stream crossing guidelines, the invert of a round culvert less than 10 feet in diameter should be set 1 to 2 feet below the existing streambed elevation. This will provide for fish passage as well as assist in the accumulation of natural streambed materials.

As a best management practice, it is recommended that any unconfined instream work within Pole Bridge Brook should be restricted to the period from June 1 to September 30, inclusive.

**Beaver Meadow Brook, Haddam**  
**CT Route 9 Northbound and Ramp, Bridge#06734/Basin: 4015**

Beaver Meadow Brook supports a coldwater fish community comprised of native brook trout. Fish can pass through the culvert outlet, however a barrier to upstream passage is present at this culvert's inlet due to the presence of large boulders, which control the channel grade of the small section of upstream open channel (approx. 40 feet) between the northbound and southbound lanes of Route 9. The southbound lane culvert is passable.

Any culvert rehabilitation/replacement project at this location should provide for upstream fish passage. Upstream fish passage can be best achieved through a complete culvert replacement. More than likely the section of open channel will have to be re-graded and restored to provide a more gradual stream grade between the northbound culvert inlet and southbound culvert outlet. Per our stream crossing guidelines, the invert of a round culvert less than 10 feet in diameter should be set 1 to 2 feet below the existing streambed elevation. This will provide for fish passage as well as assist in the accumulation of natural streambed materials.

As a best management practice, it is recommended that any unconfined instream work within Beaver Meadow Brook should be restricted to the period from June 1 to September 30, inclusive.

**Spinning Mill Brook, Guilford**

**US Route I-95, Bridge#06682/Basin: 5110**

Spinning Mill Brook is expected to support a warmwater fish community that includes some fluvial dependent species such as blacknose dace and white sucker. Fish species most likely expected to inhabit this section of stream would be chain pickerel, sunfish species, golden shiner and tessellated darter.

The existing round corrugated metal pipe has been installed at a low gradient slope. Water depth averaged approximately 1 ft. within the culvert the day of the field review at the outlet pool. This culvert currently provides for upstream fish passage; however, fish passage is blocked immediately upstream at the culvert, which conveys the brook underneath the southbound entrance ramp. This culvert is perched approximately 2 feet above the culvert outlet pool.

Since the elevation of the existing culvert provides for upstream fish passage, any culvert rehabilitation/replacement project at this location can be installed at a similar elevation. As a best management practice, it is recommended that any unconfined instream work within Spinning Mill Brook should be restricted to the period from June 1 to September 30, inclusive.

**Unnamed Tributary to Bible Rock Brook, Middletown**

**CT Route 410, Bridge#06726/Basin: 4014**

Upstream fish passage is not required at this location since this watercourse does not support a fish population.


**Unnamed Tributary to Bible Rock Brook, Middletown**

**CT Route 410, Bridge#06727/Basin: 4014**

Upstream fish passage is not required at this location since this watercourse does not support a fish population.

This office pursuant to the DEP regulatory permit review process may provide more detailed comments. If you have any questions concerning these comments, feel free to call me at 860-295-9523. Thank you for the opportunity to review these projects.

Sincerely,

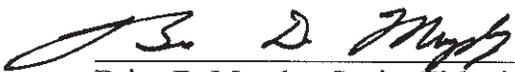

Brian D. Murphy, Senior Fisheries Habitat Biologist  
Inland Fisheries Division  
Habitat Conservation and Enhancement Program  
209 Hebron Road  
Marlborough, CT 06447

CC. P. Arrestad  
J. Caiola

***ATTACHMENT H-2: STATE HISTORIC PRESERVATION  
OFFICE – HISTORIC PROPERTIES  
COORDINATION***

Applicant: State of Connecticut, Department of Transportation  
Project No.: 59-163  
Project Title: List 21 Culvert Rehabilitation – I-95 Over Spinning Mill Brook  
Structure No: 06682

---

---



# STATE OF CONNECTICUT

## DEPARTMENT OF TRANSPORTATION

2800 BERLIN TURNPIKE, P.O. BOX 317546  
NEWINGTON, CONNECTICUT 06131-7546



### Determination of Exemption for Historic Properties

---

**Author:** Mark McMillan **Date:** March 10, 2014

---

**Project:** State No.: 59-163  
F.A.P. No.: TBD  
Project Title: Rehabilitation of Bridge #06682  
Town: Guilford

---

**Category of Exemption:** Appendix B “*Screened Undertakings...*”

---

#### *Project Description*

The project uses federal and state funds to rehabilitate a culvert that conveys Spinner Brook beneath I-95 in Guilford. Recent inspections by the Connecticut Department of Transportation’s Bridge Safety and Evaluation Unit have determined the culvert to be in Serious condition due to corrosion of its liner and deterioration of one of its concrete headwall.

The Connecticut State Historic Preservation Office (CTSHPO) reviewed the project in 2008 and determined that the culvert was not eligible for the National Register of Historic Places and that the proposed undertaking would have no effect on archaeological, historical or architectural resources<sup>1</sup>. This position was reiterated by CTSHPO when this culvert was reviewed as part of a larger project in 2011.<sup>2</sup>

#### *Technical Review of Project*

Structure #06682 was constructed in 1958. It is composed of a six-foot diameter asphalt-coated corrugated metal pipe (ACCOMP) situated beneath approximately 20 feet of road ballast. The structure features simple reinforced concrete headwalls at its inlet and outlet (Images 1 & 2). The proposed undertaking will rehabilitate the culvert by installing a layer of concrete over the existing liner of the culvert. In addition, the headwall at the inlet will be patched and repaired and the outlet headwall will be replaced in kind.

---

<sup>1</sup> Karen Senich (CTSHPO) letter to Joseph Cancelliere (CTDOT), dated May 7, 2008.

<sup>2</sup> David Bahlman (CTSPO) letter to Mark Alexander (CTDOT), dated April 20, 2011.

Culvert #06682 is situated on the I-95 corridor and is surrounded by Charlton Chatfield Complex and Ridgebury, Leicester and Whiteman Soils, all over which are described as “Very Rocky” or “Very Stony”. Predictive models classify these types of sediments as variable archaeological sensitivity. There are factors, such as rockiness of the soils and the disturbance that would have been caused during the construction of I-95 that reduce the likelihood of any significant intact archaeological resources within the area of potential effect. Other developments, such as the Sound Medical Center constructed 100 feet southwest of the culvert and the gravel mining operation located 300 feet east further reduce the sensitivity of this area. As such, there is limited potential for affecting intact, National Register-eligible cultural resources.

*Determination*

According to the CTDOT Bridge Inventory and previous determinations by CTSHPO, Bridge #06682 is not eligible for the National Register of Historic Places. It is an element of I-95 and the proposed work can be categorized as “Interstate Related Projects”, and/or “Bridge/Culvert Related Projects” which are exempt from Section 106 review under Appendix B “*Screened Undertakings Not Requiring Connecticut CTSHPO Review*” of the Section 106 Programmatic Agreement.<sup>3</sup>

This exemption determination is consistent with CTSHPO’s previous determinations of No Effect on Historic Properties for this project. No further consultation with the SHPO is necessary. A copy of this finding will be included in the quarterly report of Minor Transportation Projects that is submitted to the SHPO.



---

Mark McMillan  
National Register Specialist  
Office of Environmental Planning  
Connecticut Department of Transportation

---

<sup>3</sup> “Programmatic Agreement amount the Federal Highway Administration, the Connecticut Department of Transportation, the Connecticut State Historic Preservation Office, and the Advisory Council on Historic Preservation Regarding Implementation of Minor Transportation Projects”, signed October 24, 2012.



**Image 1: Inlet headwall of Bridge #06682.**



**Image 2: Outlet (southern) headwall of Bridge #06682. Not the spalled concrete on the left near the waterline (red arrow).**



***ATTACHMENT H-3: FEDERAL EMERGENCY MANAGEMENT  
ADMINISTRATION – FLOOD INSURANCE  
RATE MAP***

Applicant: State of Connecticut, Department of Transportation  
Project No.: 59-163  
Project Title: List 21 Culvert Rehabilitation – I-95 Over Spinning Mill Brook  
Structure No: 06682

---

---



MAP SCALE 1" = 500'



# NATIONAL FLOOD INSURANCE PROGRAM

PANEL 0487J

## FIRM FLOOD INSURANCE RATE MAP NEW HAVEN COUNTY, CONNECTICUT (ALL JURISDICTIONS)

PANEL 487 OF 635  
(SEE MAP INDEX FOR FIRM PANEL LAYOUT)

CONTAINS:  
COMMUNITY NUMBER 090077  
TOWN OF GULFORD, CONNECTICUT  
PANEL SUFFIX J


Notice to User: The Map Number shown below should be used when placing map orders; the Community Number shown above should be used on insurance applications for the subject community.



Federal Emergency Management Agency

MAP NUMBER  
09009C0487J  
MAP REVISED  
JULY 8, 2013

This is an official copy of a portion of the above referenced flood map. It was extracted using F-MIT On-Line. This map does not reflect changes or amendments which may have been made subsequent to the date on the title block. For the latest product information about National Flood Insurance Program flood maps, check the FEMA Flood Map Store at [www.msc.fema.gov](http://www.msc.fema.gov)

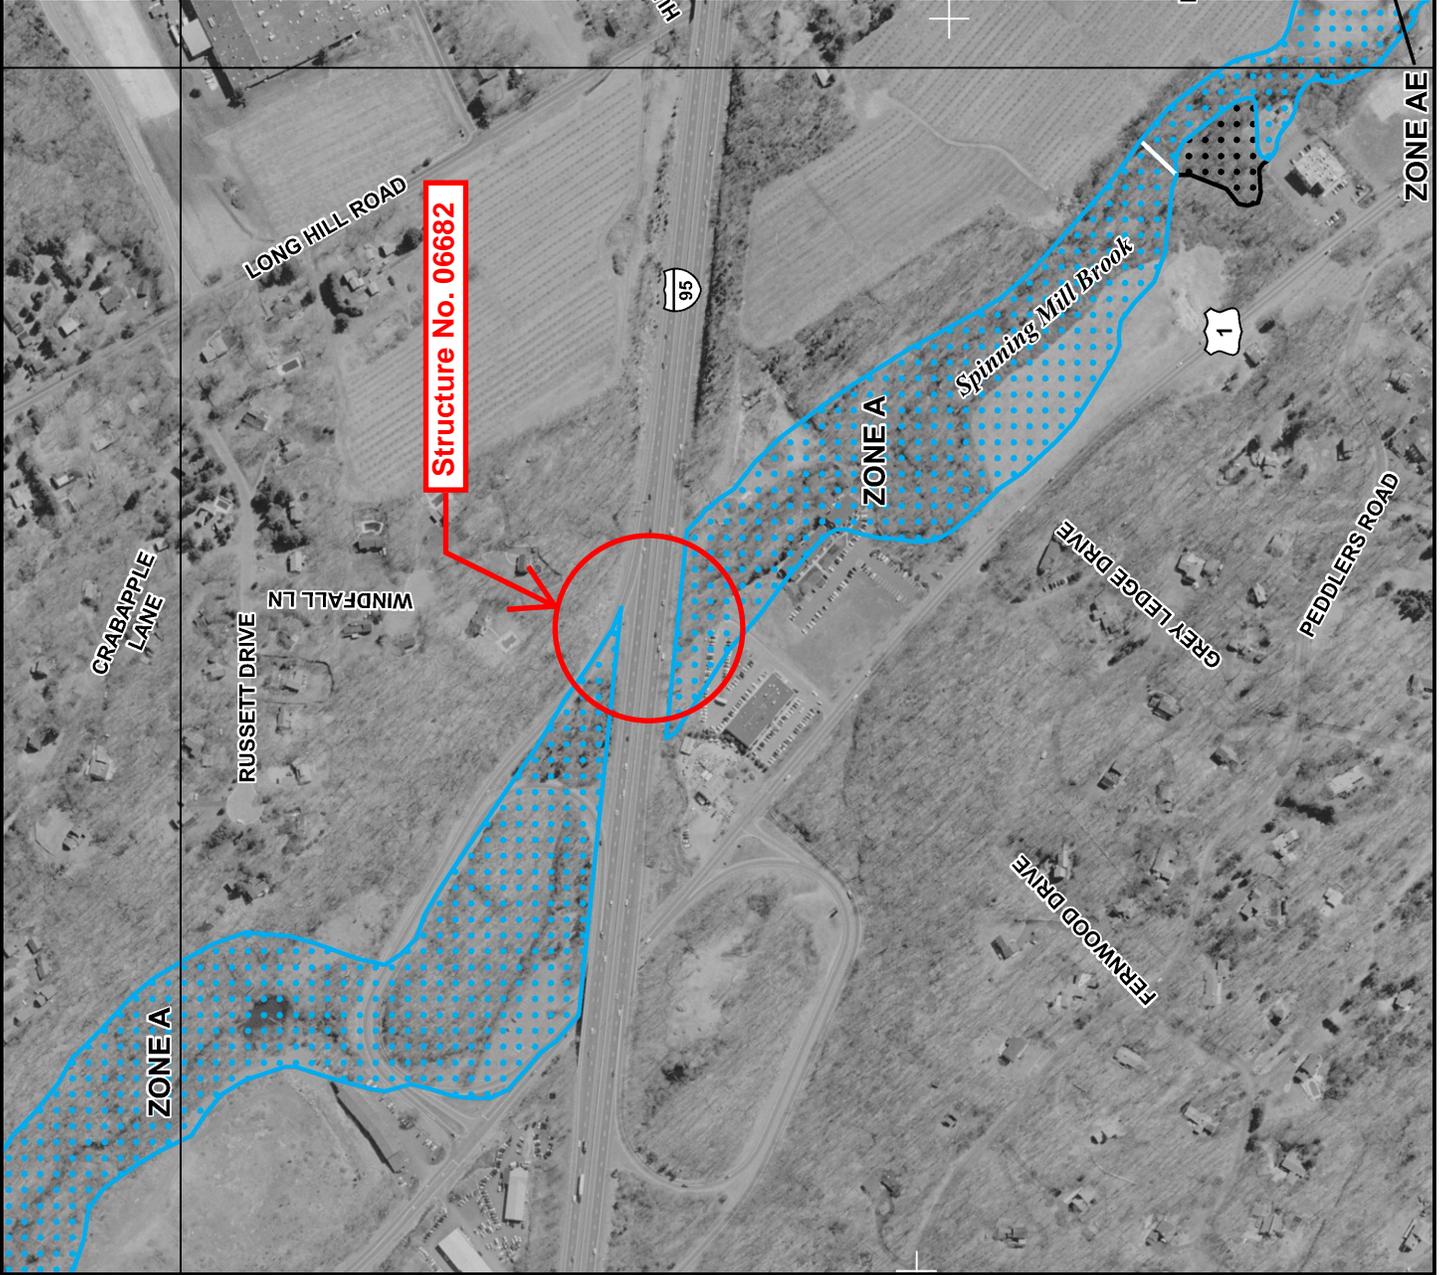

## ***ATTACHMENT H-4: PROJECT SITE PHOTOGRAPHS***

Applicant: State of Connecticut, Department of Transportation  
Project No.: 59-163  
Project Title: List 21 Culvert Rehabilitation – I-95 Over Spinning Mill Brook  
Structure No: 06682

---

---



Inlet of Structure #06682

***ATTACHMENT H-4: PROJECT SITE PHOTOGRAPHS***

---



Inlet of Structure #06682 – Looking Upstream

***ATTACHMENT H-4: PROJECT SITE PHOTOGRAPHS***

---

---



Outlet of Structure #06682

***ATTACHMENT H-4: PROJECT SITE PHOTOGRAPHS***


---



Outlet of Structure #06682 – Looking Downstream

INTERDEPARTMENTAL  
MESSAGE

STATE OF CONNECTICUT
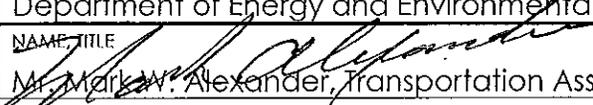
<b>To</b>	NAME, TITLE Central Permit Processing	DATE 07/22/2015
	AGENCY, ADDRESS Department of Energy and Environmental Protection, 79 Elm Street, Hartford	
<b>From</b>	NAME, TITLE  Mr. Mark W. Alexander, Transportation Assistant Planning Director	TELEPHONE (860) 594-2931
	AGENCY, ADDRESS Department of Transportation, Bureau of Policy and Planning, Newington	

**Subject:** State Project No. 59-163  
Culvert Rehabilitation (Structure No. 06682) on I-95  
Town of Guilford

Attached are an original and two copies of the Flood Management Certification and PGP Addendum (401) permit applications associated with the above referenced project.

Any questions pertaining to this application may be directed to Mr. Andrew H. Davis, Transportation Supervising Planner at 860-594-2157.

Attachments

Byong Kim/

bcc: Robbin L. Cabelus – Mark W. Alexander  
Andrew H. Davis – Amanda M. Saul  
Carl E. Nelson – District 2  
Timothy M. Wilson – William W. Britnell – Scott Bushee  
Michael E. Masayda – Michael E. Hogan – Michael F. Kelley



**Connecticut Department of  
Energy & Environmental Protection**

CPPU USE ONLY	
App #:	_____
Doc #:	_____
Check #:	_____
	_____

# Permit Application Transmittal Form

Please complete this transmittal form in accordance with the instructions in order to ensure the proper handling of your application(s) and the associated fee(s). Print legibly or type.

## Part I: Applicant Information:

- *\*If an applicant is a corporation, limited liability company, limited partnership, limited liability partnership, or a statutory trust, it must be registered with the Secretary of State. If applicable, applicant's name shall be stated **exactly** as it is registered with the Secretary of State.*
- *If an applicant is an individual, provide the legal name (include suffix) in the following format: First Name; Middle Initial; Last Name; Suffix (Jr, Sr., II, III, etc.).*

Applicant: <b>Connecticut Department of Transportation</b>	
Mailing Address: <b>ConnDOT, 2800 Berlin Tpke., P.O. Box 317546</b>	
City/Town: <b>Newington</b>	State: <b>CT</b> Zip Code: <b>06131-7546</b>
Business Phone: <b>860-594-2931</b>	ext.:
Contact Person: <b>Mark W. Alexander</b>	Phone: <b>860-594-2931</b> ext.
E-Mail: <b>Mark.W.Alexander@ct.gov</b>	
Applicant (check one): <input type="checkbox"/> individual <input type="checkbox"/> *business entity <input type="checkbox"/> federal agency <input checked="" type="checkbox"/> state agency <input type="checkbox"/> municipality <input type="checkbox"/> tribal	
*If a business entity, list type (e.g., corporation, limited partnership, etc.):	
<input type="checkbox"/> Check if any co-applicants. If so, attach additional sheet(s) with the required information as supplied above.	
Please provide the following information to be used for <i>billing purposes only</i> , if different:	
Company/Individual Name:	
Mailing Address:	
City/Town:	State:      Zip Code:
Contact Person:	Phone:      ext.

## Part II: Project Information

Brief Description of Project: <i>(Example: Development of a 50 slip marina on Long Island Sound)</i>					
<b>List 21 culvert rehabilitation of Structure No. 06682 carrying I-95 north and south over Spinning Mill Brook at log mile 59.51.</b>					
Location (City/Town): <b>Guilford</b>					
Other Project Related Permits ( <i>not</i> included with this form):					
Permit Description	Issuing Authority	Submittal Date	Issuance Date	Denial Date	Permit #
<b>CATEGORY 2 GP</b>	<b>A.C.O.E.</b>				
<b>IWGP</b>	<b>DEEP</b>	<b>TBD</b>			

**Part III: Individual Permit Application and Fee Information**

New, Mod. or Renew	Individual Permit Applications	Initial Fees	No. of Permits Applied For	Total Initial Fees	Original + Required Copies
	<b>AIR EMISSIONS</b>				
	New Source Review <input type="checkbox"/> Revision <input type="checkbox"/> minor mod	\$940.00			1 + 0
	Title V Operating Permits <input type="checkbox"/> Revision <input type="checkbox"/> minor mod <input type="checkbox"/> non-minor mod	none			1 + 0
	Title IV	none			1 + 0
	Clean Air Interstate Rule (CAIR)	none			1 + 0
	<b>WATER DISCHARGES</b>				
	To Groundwater	\$1300.00			1 + 1
	To Sanitary Sewer (POTW)	\$1300.00			1 + 1
	To Surface Water (NPDES)	\$1300.00			1 + 1
	<b>INLAND WATER RESOURCES-</b>				
	Dam Safety	none			1 + 2
N	Flood Management Certification	none	1		1 + 1
	Inland Wetlands and Watercourses	none			1 + 5
	Inland 401 Water Quality Certification	none			
	FERC- Hydropower Projects- 401 Water Quality Certification	none			1 + 1
	Water Diversion	★			1 + 5
	<b>OFFICE OF LONG ISLAND SOUND PROGRAMS</b>				
	Certificate of Permission	\$375.00			1 + 2
	Coastal 401 Water Quality Certification	none			1 + 2
	Structures and Dredging/and Fill/Tidal Wetlands	\$660.00			1 + 2
	<b>WASTE MANAGEMENT</b>				
	Aerial Pesticide Application	★			1 + 2
	Aquatic Pesticide Application	\$200.00			1 + 0
	CGS Section 22a-454 Waste Facilities	★			1 + 1
	Disruption of a Solid Waste Disposal Area	\$0			1 + 1
	Hazardous Waste Treatment, Storage and Disposal Facilities	★			1 + 1
	Marine Terminal License	\$375.00			1 + 0
	Stewardship	\$4000.00			1 + 1
	Solid Waste Facilities	★			1 + 1
	Waste Transportation	★			1 + 0
		Subtotal ➡	1		
GENERAL PERMITS and AUTHORIZATIONS		Subtotals Page 3 & 4 ➡	0		
Enter subtotals from Part IV, pages 3 - 6 of this form		Subtotals Page 5 ➡	1		
		Subtotals Page 6 ➡	0		
		<b>TOTAL ➡</b>	<b>2</b>		
<input checked="" type="checkbox"/> Indicate whether municipal discount or state waiver applies.					
Less Applicable Discount ➡					
		<b>AMOUNT REMITTED ➡</b>			<b>0</b>
Check # ➡	<input type="text"/>	Check or money order should be made payable to: "Department of Energy and Environmental Protection"			

★ See fee schedule on individual application.

**Part IV: General Permit Registrations and Requests for Other Authorizations  
Application and Fee Information**

<input checked="" type="checkbox"/> General Permits and Other Authorizations	Initial Fees	No. of Permits Applied For	Total Initial Fees	Original + Required Copies
<b>AIR EMISSIONS</b>				
<input type="checkbox"/> Limit Potential to Emit from Major Stationary Sources of Air Pollution	\$2760.00			1 + 0
<input type="checkbox"/> Diagnostic and Therapeutic X-Ray Devices (Medical X-Ray) Registration	\$190.00/Xray device			1 + 0
<input type="checkbox"/> Radioactive Materials and Industrial Device Registration (Ionizing Radiation)	\$200.00			1 + 0
<input type="checkbox"/> Emergency/Temporary Authorization	★★			★★
<input type="checkbox"/> License Revocation Request	\$0			★★
<input type="checkbox"/> Other, (please specify):				
<b>WATER DISCHARGES</b>				
<input type="checkbox"/> Boiler Blowdown Wastewater	Expired- wastewater discharge authorized under MISC GP			
<input type="checkbox"/> Categorical Industry User to a POTW Discharges > 10,000 gpd Discharges < 10,000 gpd	\$6250.00 \$3125.00			1 + 0
<input type="checkbox"/> Domestic Sewage	\$625.00			1 + 0
<input type="checkbox"/> Food Preparation Establishment Wastewater	No Registration			
<input type="checkbox"/> Food Processing Wastewater	\$500.00			1 + 0
<input type="checkbox"/> Groundwater Remediation Wastewater to a Sanitary Sewer	\$500.00			1 + 0
<input type="checkbox"/> Groundwater Remediation Wastewater to a Surface Water Registration Only	\$625.00			1 + 0
<input type="checkbox"/> Approval of Registration by DEEP	\$1250.00			
<input type="checkbox"/> Hydrostatic Pressure Testing Wastewater Registration Only	\$625.00			1 + 0
<input type="checkbox"/> Approval of Registration by DEEP (natural gas pipelines)	\$1250.00			
<input type="checkbox"/> Miscellaneous Discharges of Sewer Compatible Wastewater Registration Only	\$500.00			1 + 0
<input type="checkbox"/> Approval of Registration by DEEP	\$1000.00			
<input type="checkbox"/> Nitrogen Discharges	No Registration			
<input type="checkbox"/> Non-Contact Cooling and Heat Pump Water (Minor)	\$625.00			1 + 0
<input type="checkbox"/> Photographic Processing Wastewater (Minor)	Expired- wastewater discharge authorized under MISC GP			
<input type="checkbox"/> Point Source Discharges from Application of Pesticides	\$200.00			1 + 0
<input type="checkbox"/> Printing & Publishing Wastewater (Minor) Flow < 40 gpd	\$500.00 \$100.00			1 + 0
<input type="checkbox"/> Stormwater Associated with Commercial Activities	\$300.00			1 + 0
<input type="checkbox"/> Stormwater Associated with Industrial Activities <50 employees—see general permit for additional requirements >50 employees—see general permit for additional requirements	\$500.00 \$1000.00			1 + 0
<input type="checkbox"/> Stormwater & Dewatering Wastewaters-Construction Activities	★			1 + 0
<input type="checkbox"/> Stormwater from Small Municipal Separate Storm Sewer Systems (MS4)	\$250.00			1 + 0

★ See fee schedule on registration/application.

★★ Contact the specific permit program for this information.  
(Contact numbers are provided in the instructions)

**Part IV: General Permit Registrations and Requests for Other Authorizations (continued)**

WATER DISCHARGES (continued)				
<input type="checkbox"/> Subsurface Sewage Disposal Systems Serving Existing Facilities	★ ★			1 + 0
<input type="checkbox"/> Swimming Pool Wastewater - Public Pools and Contractors	\$500.00			1 + 0
<input type="checkbox"/> Tumbling or Cleaning of Parts Wastewater (Minor)	Expired- wastewater discharge authorized under MISC GP			
Vehicle Maintenance Wastewater				
<input type="checkbox"/> Registration Only	\$625.00			1 + 0
<input type="checkbox"/> Approval of Registration by DEEP	\$1250.00			
<input type="checkbox"/> Water Treatment Wastewater	\$625.00			1 + 0
<input type="checkbox"/> Emergency/Temporary Authorization - Discharge to POTW	\$1500.00			1 + 0
<input type="checkbox"/> Emergency/Temporary Authorization - Discharge to Surface Water	\$1500.00			1 + 0
<input type="checkbox"/> Emergency/Temporary Authorization - Discharge to Groundwater	\$1500.00			1 + 0
<input type="checkbox"/> Other, (please specify):				
Note: Carry subtotals over to Part III, page 2 of this form.		Subtotal →	0	

★ See fee schedule on registration/application.

★★ Contact the specific permit program for this information.  
(Contact numbers are provided in the instructions)

**Part IV: General Permit Registrations and Requests for Other Authorizations (continued)**

<input checked="" type="checkbox"/> General Permits and Other Authorizations	Initial Fees	No. of Permits Applied For	Total Initial Fee	Original + Required Copies
<b>AQUIFER PROTECTION PROGRAM</b>				
<input type="checkbox"/> Registration for Regulated Activities	\$625.00			1 + 0
<input type="checkbox"/> Permit Application to Add a Regulated Activity	\$1250.00			1 + 0
<input type="checkbox"/> Exemption Application from Registration	\$1250.00			1 + 0
<b>INLAND WATER RESOURCES</b>				
<input type="checkbox"/> Diversion of Remediation Groundwater	No Registration			
<input type="checkbox"/> Diversion of Water for Consumptive Use: Reauthorization Categories	\$1000.00			1 + 2
<input type="checkbox"/> Diversion of Water for Consumptive Use: Authorization Required	\$2500.00			1 + 4
<input type="checkbox"/> Diversion of Water for Consumptive Use: Filing Only	\$1500.00			1 + 4
<input checked="" type="checkbox"/> Programmatic General Permit	★	1		1 + 3
<input type="checkbox"/> Water Resource Construction Activities	★			1 + 0
<input type="checkbox"/> Emergency/Temporary Authorization	★★			★★
<input type="checkbox"/> Notice of High Hazard Dam or a Significant Hazard Dam	\$0			1 + 0
<input type="checkbox"/> Other, (please specify):				
<b>OFFICE OF LONG ISLAND SOUND PROGRAMS</b>				
<input type="checkbox"/> 4/40 Docks	\$700.00			1 + 1
<input type="checkbox"/> Beach Grading	\$100.00			1 + 1
<input type="checkbox"/> Buoys or Markers	No Registration			
<input type="checkbox"/> Coastal Remedial Activities Required by Order	\$700.00			1 + 1
<input type="checkbox"/> Dock Reconstruction	\$300.00			1 + 1
<input type="checkbox"/> Harbor Moorings	No Registration			
<input type="checkbox"/> Maintenance of Catch Basins and Tide Gates	No Registration			
<input type="checkbox"/> Marina and Mooring Field Reconfiguration	\$700.00			1 + 1
<input type="checkbox"/> Minor Seawall Repair	No Registration			
<input type="checkbox"/> Non-harbor Moorings	\$100.00			1 + 1
<input type="checkbox"/> Osprey Platforms and Perch Poles	none			1 + 1
<input type="checkbox"/> Pump-out Facilities (no fee for Clean Vessel Act grant recipients)	\$100.00			1 + 1
<input type="checkbox"/> Programmatic General Permit	★			1 + 1
<input type="checkbox"/> Removal of Derelict Structures	\$100.00			1 + 1
<input type="checkbox"/> Residential Flood Hazard Mitigation	\$100.00			1 + 1
<input type="checkbox"/> Swim Floats	\$100.00			1 + 1
<input type="checkbox"/> Emergency/Temporary Authorization	★★			★★
<input type="checkbox"/> Other, (please specify):				
Note: Carry subtotals over to Part III, page 2 of this form.		Subtotal ➡	1	

★ See fee schedule on registration/application.

★★ Contact the specific permit program for this information.  
(Contact numbers are provided in the instructions)

**Part IV: General Permit Registrations and Requests for Other Authorizations (continued)**

<input checked="" type="checkbox"/> General Permits and Other Authorizations	Initial Fees	No. of Permits Applied For	Total Initial Fee	Original + Required Copies
<b>WASTE MANAGEMENT</b>				
<input type="checkbox"/> Addition of Grass Clippings at Registered Leaf Composting Facilities	\$500.00			1 + 0
<input type="checkbox"/> Beneficial Use Determination	★			
Certain Recycling Facilities:				
<input type="checkbox"/> Drop-site Recycling Facility	\$200.00			1 + 0
<input type="checkbox"/> Limited Processing Recycling Facility	\$500.00			1 + 0
<input type="checkbox"/> Recyclables Transfer Facility	\$500.00			1 + 0
<input type="checkbox"/> Single Item Recycling Facility	\$500.00			1 + 0
<input type="checkbox"/> Collection and Storage of Post Consumer Paint	\$0			
Contaminated Soil and/or Staging Management (Staging/Transfer)				
<input type="checkbox"/> Registration Only	\$250.00			1 + 0
<input type="checkbox"/> Approval of Registration by DEEP	\$1500.00			1 + 0
<input type="checkbox"/> Renewals	\$750.00			
<input type="checkbox"/> Connecticut Solid Waste Demonstration Project	\$1000.00			1 + 0
<input type="checkbox"/> Disassembling Used Electronics	\$2000.00			1 + 0
<input type="checkbox"/> Leaf Composting Facility	none			1 + 1
<input type="checkbox"/> Municipal Transfer Station	\$800.00			1 + 1
<input type="checkbox"/> One Day Collection of Certain Wastes and Household Hazardous Waste	\$1000.00			1 + 0
<input type="checkbox"/> Sheet leaf Composting Notification	\$0			★★
Special Waste Authorization				
<input type="checkbox"/> Landfill or RRF Disposal	\$660.00			1 + 0
<input type="checkbox"/> Asbestos Disposal	\$300.00			
<input type="checkbox"/> homeowner	\$0			
<input type="checkbox"/> Storage and Processing of Asphalt Roofing Shingle Waste	\$2500.00			1 + 0
<input type="checkbox"/> Storage and Processing of Scrap Tires for Beneficial Use	\$1250.00			1 + 0
<input type="checkbox"/> Emergency/Temporary Authorization	★★			★★
<input type="checkbox"/> Other, (please specify):				
<b>REMEDIATION</b>				
<input type="checkbox"/> In Situ Groundwater Remediation: Enhance Aerobic Biodegradation	★			1 + 2
<input type="checkbox"/> In Situ Groundwater Remediation: Chemical Oxidation	\$500.00			1 + 0
<input type="checkbox"/> Emergency/Temporary Authorization	★			★★
Note: Carry subtotals over to Part III, page 2 of this form.		Subtotal →	0	

★ See fee schedule on registration/application.

★★ Contact the specific permit program for this information.

(Contact numbers are provided in the instructions)

**Affirmative Action, Equal Employment Opportunity and Americans with Disabilities**

The Connecticut Department of Energy and Environmental Protection is an Affirmative Action/Equal Opportunity Employer that is committed to complying with the requirements of the Americans with Disabilities Act (ADA). Please contact us at (860) 418-5910 or [deep.accommodations@ct.gov](mailto:deep.accommodations@ct.gov) if you: have a disability and need a communication aid or service; have limited proficiency in English and may need information in another language; or if you wish to file an ADA or Title VI discrimination complaint.



# Permit Application for Programs Administered by the Inland Water Resources Division

Please complete this application form in accordance with the instructions (DEP-IWRD-INST-100) in order to ensure the proper handling of your application. Print or type unless otherwise noted. You must submit the *Permit Application Transmittal Form* (DEP-APP-001) and the initial fee along with this form.

DEP USE ONLY
--------------

## Part I: Application Type

Check the appropriate box identifying the application type.

<p>This application is for (check one):</p> <p><input checked="" type="checkbox"/> A <i>new</i> application</p> <p><input type="checkbox"/> A <i>renewal</i> of an existing permit</p> <p><input type="checkbox"/> A <i>modification</i> of an existing permit</p>	<p>Please identify any previous or existing permit/authorization/registration number in the space provided.</p> <p>Existing permit/authorization/registration number:</p> <p>Expiration Date:</p>
--	--

## Part II: Permit Type and Fee Information

Please note: effective August 21, 2003, the application fees for the programs administered by the Inland Water Resources Division have increased as listed in the following table. The fee for municipalities is 50% of the listed rates.

Type of Permit (check <i>all</i> that apply):	Fee to submit with application:
<input type="checkbox"/> <b>Inland Wetlands &amp; Watercourses</b> CGS Sec. 22a-36 et seq.	none
<input type="checkbox"/> <b>Dam Construction</b> CGS Sec. 22a-403	none
<input type="checkbox"/> <b>401 Water Quality Certificate</b> 33 U.S.C. 1341	none
<input checked="" type="checkbox"/> <b>Flood Management Certification</b> CGS Sec. 25-68(b) - (h)	none
<b>Stream Channel Encroachment</b> CGS Sec. 22a-342	
<input type="checkbox"/> No change in grade and no construction of above-ground structures	\$470.00
<input type="checkbox"/> A change in grade and no construction of above-ground structures	\$940.00
<input type="checkbox"/> A change in grade and above-ground structures or buildings	\$4,000.00
<b>Water Diversion: Consumptive Use</b> CGS Sec. 22a-372(e)	
<input type="checkbox"/> Withdrawal > 0.05 and < 0.5 mgd	\$2,050.00
<input type="checkbox"/> Withdrawal ≥ 0.5 and < 2.0 mgd	\$4,000.00
<input type="checkbox"/> Withdrawal ≥ 2.0 mgd	\$6,250.00
<b>Water Diversion: Nonconsumptive Use</b> CGS Sec. 22a-372(e)	
<input type="checkbox"/> Watershed < 0.5 sq mi	\$2,050.00
<input type="checkbox"/> Watershed ≥ 0.5 sq mi and < 2.0 sq mi	\$4,000.00
<input type="checkbox"/> Watershed ≥ 2.0 sq mi	\$6,250.00

**Part III: Applicant Information**

1. Fill in the name of the applicant(s) as indicated on the *Permit Application Transmittal Form* (DEP-APP-001):  
Applicant: **Connecticut Department of Transportation**  
Phone: **860-594-2931** ext. Fax: **860-594-3028**  
 Check here if there are co-applicants. If so, label and attach additional sheet(s) with the required information to this sheet.

2. Applicant's interest in property at which the proposed activity is to be located:  
 site owner       option holder       lessee  
 easement holder       operator       other (specify):

3. List primary contact for departmental correspondence and inquiries, if different than the applicant.  
Name: **Connecticut Department of Transportation**  
Mailing Address: **2800 Berlin Turnpike, P. O. Box 317546**  
City/Town: **Newington** State: **CT** Zip Code: **06131-7546**  
Business Phone: **860-594-2931** ext. Fax: **860-594-3028**  
Contact Person: **Mark W. Alexander** Title: **Transportation Assistant Planning Director**

4. List attorney or other representative, if applicable:  
Firm Name:  
Mailing Address:  
City/Town: State: Zip Code:  
Business Phone: ext. Fax:  
Attorney:

5. Facility or Property Owner, if different than the applicant:  
Name:  
Mailing Address:  
City/Town: State: Zip Code:  
Business Phone: ext. Fax:  
Contact Person: Title:  
  
Home address of owner (for Inland Wetlands applications only):  
Mailing Address:  
City/Town: State: Zip Code:  
Home Phone:

**Part III: Applicant Information (continued)**

6. List any engineer(s) or other consultant(s) employed or retained to assist in preparing the application or in designing or constructing the activity.  Check here if additional sheets are necessary, and label and attach them to this sheet.

Name:

Mailing Address:

City/Town: State: Zip Code:

Business Phone: ext. Fax:

Contact Person: Title:

Service Provided:

**Part IV: Site Information**

1. **Site Location:**

a. Name of facility, if applicable: **Structure No. 06682**  
Street Address or Description of Location: **Culvert carries Spinning Mill Brook under I-95 at Interchange 57 southbound, approximately at log mile 59.51.**  
City/Town: **Guilford** State: **CT** Zip Code: **06437**  
Project No., if applicable: **59-163**

b. Tax Assessor's Reference: Map Block Lot  
(Assessor's reference is not required if requester is an agency of the State of Connecticut.)

c. Latitude and Longitude of the approximate "center of the site" in *degrees, minutes, and seconds*:  
Latitude: **N41°17'47.60"** Longitude: **W72°42'3.62"**  
Method of determination (check one):  
 GPS  USGS Map  Other (please specify): **Google Earth**  
If a USGS Map was used, provide the quadrangle name:

d. Drainage Basin number(s) wherein the proposed activity will take place: **5110**

e. Flood Insurance Rate Map Panel Number: **09009C0487J**  
Date of the map referenced: **July 8, 2013**

f. If applying for a SCEL permit, identify the property wherein the proposed activity will take place by indicating the following:  
SCEL Map number(s):  
Property Identifier:  
Date of the map referenced:

2. **COASTAL BOUNDARY:** Is the activity which is the subject of this application located within the coastal boundary as delineated on DEP approved coastal boundary maps?  Yes  No  
If yes, and this application is for a new permit or for a modification of an existing permit, you must submit a *Coastal Consistency Review Form* (DEP-APP-004) with your application as Attachment P.  
Information on the coastal boundary is available at the local town hall or on the "Coastal Boundary Map" available at DEP Maps and Publications (860-424-3555).

## Part IV: Site Information (continued)

- 3. ENDANGERED OR THREATENED SPECIES:** Is the project site located within an area identified as a habitat for endangered, threatened or special concern species as identified on the "State and Federal Listed Species and Natural Communities Map"?  Yes  No Date of Map: **December 2014**

If yes, complete and submit a *Connecticut Natural Diversity Data Base (CT NDDB) Review Request Form* (DEP-APP-007) to the address specified on the form. **Please note NDDB review generally takes 4 to 6 weeks and may require additional documentation from the applicant. DEP strongly recommends that applicants complete this process before submitting the subject application.**

When submitting this application form, include copies of any correspondence to and from the NDDB, including copies of the completed *CT NDDB Review Request Form*, as Attachment K (Environmental Report) or in Attachment Q if no environmental report is required.

For more information visit the DEP website at [www.ct.gov/dep/endoringspecies](http://www.ct.gov/dep/endoringspecies) (Review/Data Requests) or call the NDDB at 860-424-3011.

- 4. AQUIFER PROTECTION AREAS:** Is the site located within a town required to establish Aquifer Protection Areas, as defined in section 22a-354a through 354bb of the General Statutes (CGS)?

Yes  No

If yes, is the site within an area identified on a Level A or Level B map?  Yes  No

To view the applicable list of towns and maps visit the DEP website at [www.ct.gov/dep/aquiferprotection](http://www.ct.gov/dep/aquiferprotection)

To speak with someone about the Aquifer Protection Areas, call 860-424-3020.

- 5. CONSERVATION OR PRESERVATION RESTRICTION:** Is the property subject to a conservation or preservation restriction?  Yes  No

If Yes, proof of written notice of this application to the holder of such restriction or a letter from the holder of such restriction verifying that this application is in compliance with the terms of the restriction, must be submitted as Attachment Q.

- 6. Other Permits:** List any previous federal, state or local permits or certificates that have already been issued for the site or for the proposed activity:

<u>Type or Nature of Permit</u>	<u>Permit No.</u>	<u>Issuing Authority</u>	<u>Date Issued</u>	<u>Expiration Date</u>	<u>Permittee Name</u>
---------------------------------	-------------------	--------------------------	--------------------	------------------------	-----------------------

## Part V: Supporting Documents

Please check the attachments submitted as verification that *all* applicable attachments have been submitted with this application form. When submitting any supporting documents, please label the documents as indicated in this part (e.g., Attachment A, etc.) and be sure to include the applicant's name as indicated on the *Permit Application Transmittal Form*. The specific information required in each attachment is described in the *Instructions for Completing A Permit Application for Inland Water Resources Division Activities* (DEP-IWRD-INST-100).

- |                                     |               |   |
|-------------------------------------|---------------|---|
| <input checked="" type="checkbox"/> | Attachment A: | Executive Summary   |
| <input checked="" type="checkbox"/> | Attachment B: | An 8 1/2" x 11" copy of a United States Geological Survey (USGS) Topographic Quadrangle Map (scale: 1:24,000) with the regulated activity or project site outlined or pinpointed, as appropriate. |
| <input type="checkbox"/>            | Attachment C: | <i>Documentation Form for: Inland Wetlands and Watercourses Permit, Stream Channel Encroachment Line Permit, and 401 Water Quality Certification</i> (DEP-IWRD-APP-101)                           |

## Part V: Supporting Documents (continued)

- Attachment D: *Documentation Form for Water Diversion Permit* (DEP-IWRD-APP-102)
- Attachment E: *Documentation Form for a Dam Construction Permit* (DEP-IWRD-APP-103)
- Attachment F: *Documentation Form for Flood Management Certification* (DEP-IWRD-APP-104) (State Agencies Only)
- Attachment G: Plan Sheets and Drawings
- Attachment H: Engineering Documentation
  - Part 1: *Engineering Report Checklist* (DEP-IWRD-APP-105A) and an Engineering Report
  - Part 2: *Hydrologic and Hydraulic Consistency Worksheet* (DEP-IWRD-APP-105B)
    - Section I: Floodplain Management
    - Section II: Stormwater Management
    - For state agencies only:*
    - Section III: State Grants and Loans
    - Section IV: Disposal of State Land
- Attachment I: Flood Contingency Plan
- Attachment J: Soil Scientist Report (not required for Flood Management Certification)
- Attachment K: Environmental Report (not required for Flood Management Certification)
- Attachment L: Mitigation Report - wetlands and watercourses, fish and wildlife (not required for Flood Management Certification)
- Attachment M: Alternatives Assessment (not required for Flood Management Certification)
- Attachment N: *Applicant Compliance Information Form* (DEP-APP-002) (not required for Flood Management Certification or 401 Water Quality Certification Approvals)
- Attachment O: *Applicant Background Information Form* (DEP-APP-008) (not required for Flood Management Certification)
- Attachment P: *Coastal Consistency Review Form* (DEP-APP-004) (if applicable)
- Attachment Q: Other Information: any other information the applicant deems relevant or is required by DEP.

### *Number of Copies of Application:*

Submit one original of all application forms, certifications, reports and supporting documents and the number of photocopies of all such materials as noted on the *Permit Application Transmittal Form*. When applying for more than one permit, you should submit the original and no more than six copies.

## Part VI: Application Certification


The applicant *and* all individuals responsible for actually preparing the application or supporting documentation must sign this part. An application will be considered insufficient unless **all** required signatures are provided. You must include signatures of any person preparing any report or parts thereof filed in support of this application (i.e., professional engineers, surveyors, soil scientists, biologists, environmental and other consultants, etc.).

"I have personally examined and am familiar with the information submitted in this document and all attachments thereto, and I certify that based on reasonable investigation, including my inquiry of the individuals responsible for obtaining the information, the submitted information is true, accurate and complete to the best of my knowledge and belief.

I understand that a false statement in the submitted information may be punishable as a criminal offense, in accordance with Section 22a-6 of the General Statutes, pursuant to Section 53a-157b of the General Statutes, and in accordance with any other applicable statute.

I certify that this application is on complete and accurate forms as prescribed by the commissioner without alteration of the text.

I certify that I will comply with all notice requirements as listed in Section 22a-6g of the General Statutes."

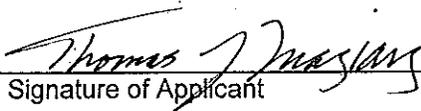  
Signature of Applicant


7-28-2015  
Date

**Thomas J. Maziarz**

Name of Applicant (print or type)

**Bureau Chief Policy and Planning**

Title (if applicable)

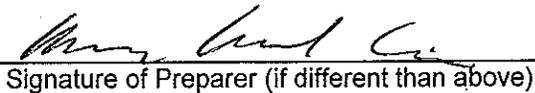  
Signature of Preparer (if different than above)

7/24/15  
Date

**Byong K. Kim**

Name of Preparer (print or type)

**Project Engineer**

Title (if applicable)

Check here if additional signatures are required.

If so, please reproduce this sheet and attach signed copies to this sheet.

Reminder: After submitting this application to DEP, except in the case of a Flood Management Certification, you must publish a notice of the application immediately and submit a certified copy of this published notice to DEP. See "Notice of Permit Application" section in the instructions (DEP-IWRD-INST-100).

List the name of the newspaper the Notice of Permit Application will be published in:

Note: Please submit the *Permit Application Transmittal Form*, Application Form, Fee, and all Supporting Documents to:

CENTRAL PERMIT PROCESSING UNIT  
DEPARTMENT OF ENVIRONMENTAL PROTECTION  
79 ELM STREET  
HARTFORD, CT 06106-5127

## **Attachment A: Executive Summary**

Applicant: State of Connecticut, Department of Transportation  
Project No. 59-163  
Project Title: List 21 Culvert Rehabilitation – I-95 Over Spinning Mill Brook  
Structure No: 06682

---

### **Proposed Action**

The project involves a culvert carrying Spinning Mill Brook under the I-95 northbound and southbound travel lanes, and southbound ramp at exit 57. CTDOT Structure Number 06682 is a 364 feet long 6 foot diameter corrugated metal culvert located at approximate log mile 59.51 on I-95 and has approximately 25 feet of cover.

The purpose of the project is to rehabilitate the deteriorated 72” corrugated metal pipe (CMP) built in 1958 that is beyond its service life. This project is the result of a condition study and inventory of the existing corrugated metal pipes under I-95 performed by the Department’s Bridge Safety and Evaluation unit. Structure No. 06682 and associated endwalls have an overall structure rating of three, which indicates a serious condition with urgent rehabilitation or repair required. A large scour hole downstream of the culvert has been created. The metal pipe is experiencing heavy laminar rust with leakage and section loss. There is also loss of the asphaltic coating and small perforations in the steel. The endwall at the outlet contains hairline cracks with efflorescence, a large spall and severe scale. There is vertical and horizontal deformation in the culvert.

The proposed rehabilitation is to line the existing culvert with centrifugally cast concrete and repair of the endwall at both the inlet and outlet of structure No. 06682. The liner is created by spraying a thin coat of concrete on the interior surface of the host pipe. Roughness elements, spaced at a certain distance, will be placed at the invert of the culvert to lower outlet velocity.

There will be no adverse hydraulic effects as a result of the proposed activities at the site. The hydraulic analysis is provided in Attachment H.

Site Access: Haul roads will be constructed to access both the outlet and inlet. Primary site access for the lining operation is expected to be on the downstream end of the culvert from I-95 northbound. Access to the upstream end of the pipe will be possible from the I-95 southbound off-ramp at Exit 57. This will allow for construction personnel, equipment, and materials to reach the inlet and outlet of the culvert during active construction. Upon completion of construction, the haul roads in non-wetland areas will remain in place but the haul roads in wetland areas shall be regraded back to original conditions. The impacted wetland areas shall be restored with planting and wetland seeding.

Best Management Practices (BMPs): BMPs will primarily consist of erosion and sedimentation controls during and after construction. These controls will consist of the installation of filter fabric fence and/or hay bales, sediment filter bags, riprap slope protection, riprap outlet protection, and any additional sedimentation control systems as deemed necessary by the on-site

engineer. In all cases, the Contractor shall adhere to and comply with The State of Connecticut Department of Transportation's "Standard Specifications for Roads, Bridges and incidental Construction" (Form 816, 2004), Section 1.10 - Environmental Compliance and the Department of Energy and Environmental Protection's "2002 Connecticut Guidelines for Soil Erosion and Sediment Control".


### **Wetland and Floodplain Impacts**

Wetland Impacts: The proposed project will permanently impact 0.050 acres (2,192 sf) of the regulated wetlands; which includes 0.049 acres (2,139 sf) of permanent impacts below the Ordinary High Water line. The proposed project will temporarily impact 0.133 acres (5,767 sf) of regulated wetlands; which includes 0.044 acres (1,899 sf) of temporary impacts below the Ordinary High Water line.

Floodplain Impacts: Both the inlet and outlet of the existing 72" corrugated metal pipe are located in the 100-year floodplain as shown on the plans. The temporary activity will have no negative impact to the floodplain. Flood Management Certification is being sought because the drainage area is  $\geq 1.0$  mi<sup>2</sup>. The impacts involve installation of the access roads, drainage culverts/structures and associated outlet protections, stone slope protection and lining the existing 72" metal culvert. The access roads in wetland areas shall be regraded to existing condition and restored with planting/wetland seeding. All slopes impacted adjacent to these wetland areas shall be seeded with "Conservation Seeding for Slopes".


### **Construction Schedule**

Construction for this contract is expected to start in the spring of either 2016 or 2017. Construction is anticipated to last one construction season, approximately 8 months.

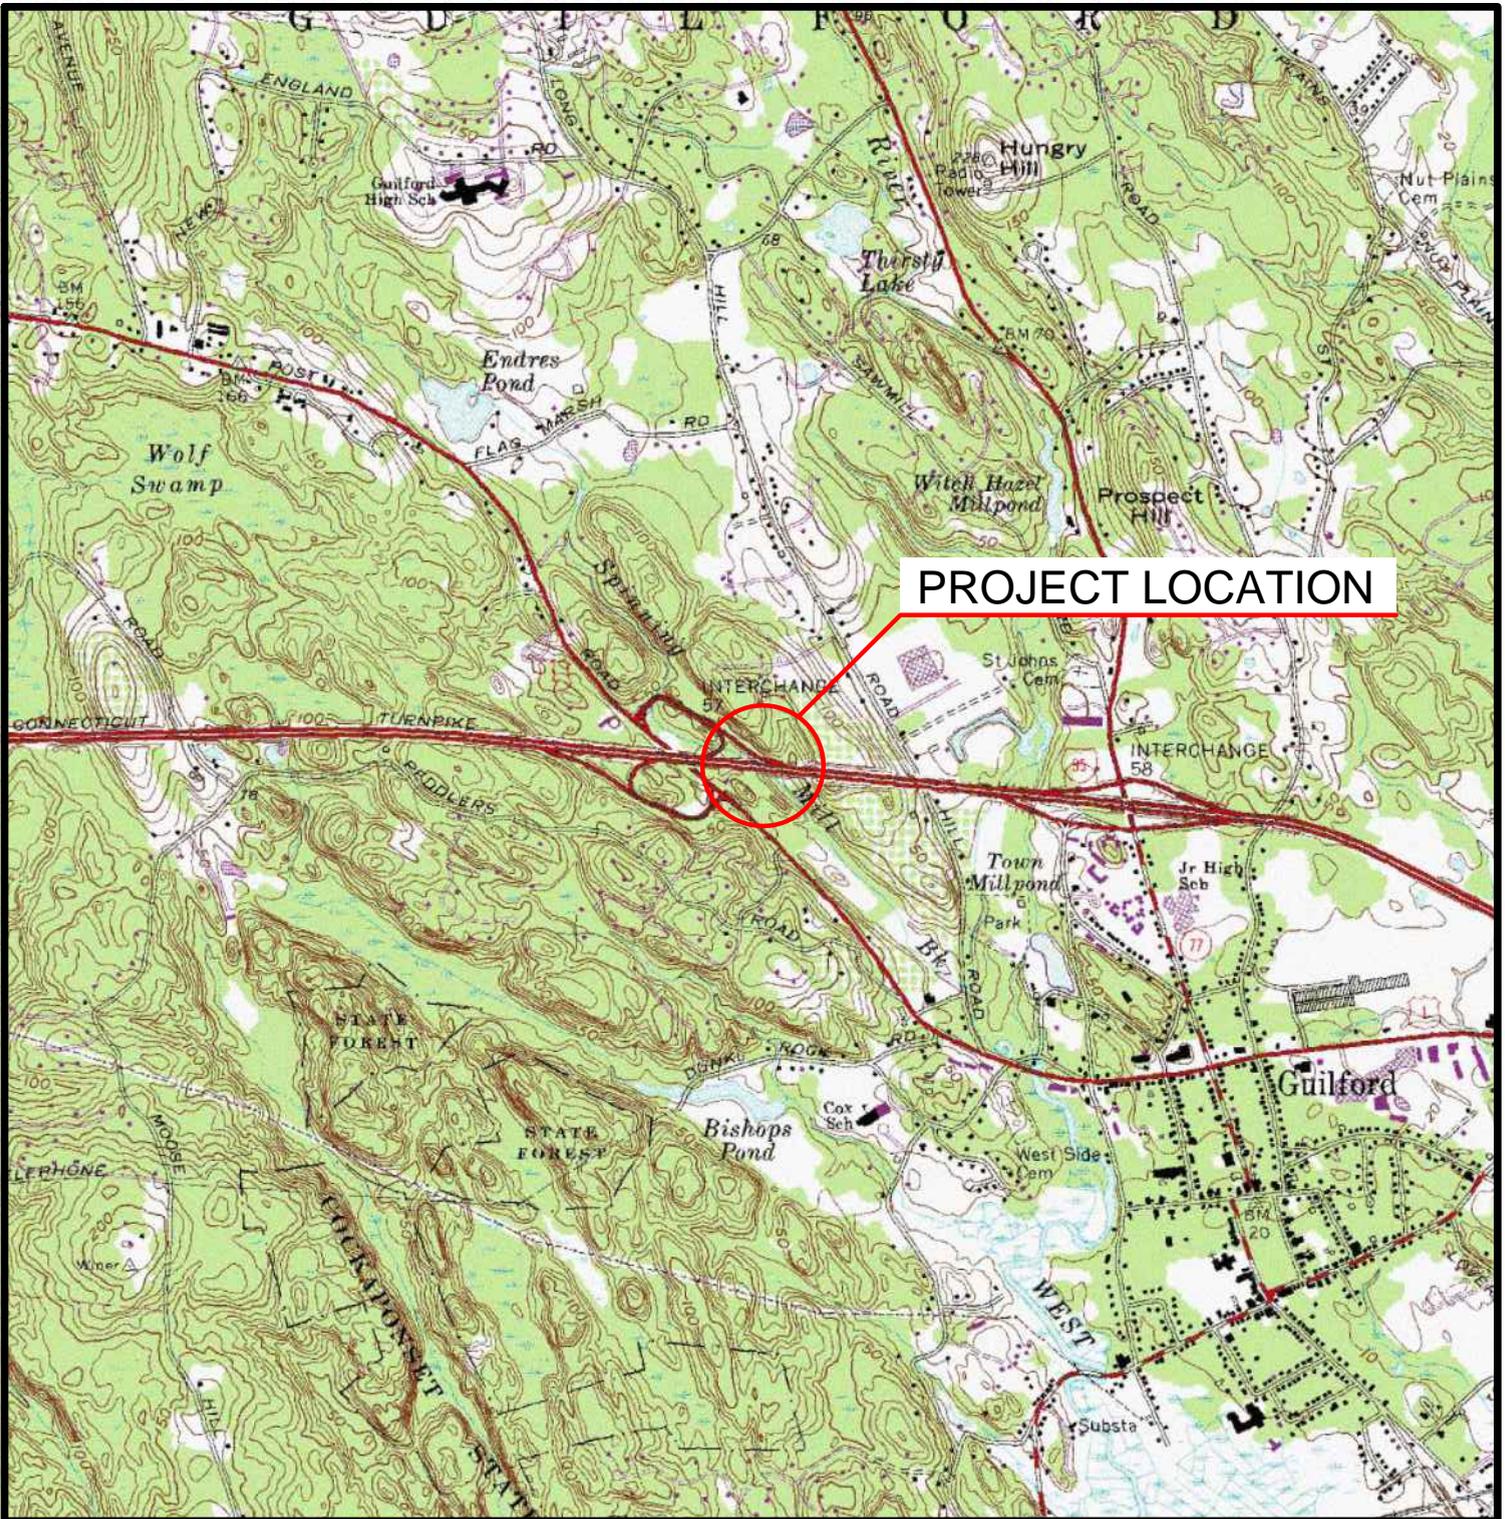

**PROJECT LOCATION**

SCALE 1:24 000

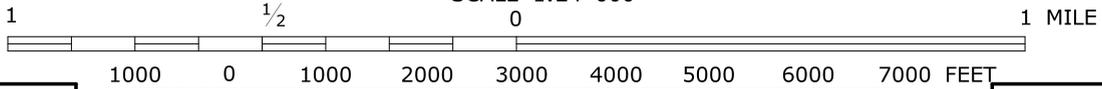

QUADRANGLE NO.

97 GUILFORD

CONTOUR INTERVAL 10 FEET  
NATIONAL GEODETIC VERTICAL DATUM OF 1929

STATE PROJECT NO.:

59-163

COUNTY:

NEW HAVEN

CITY/TOWN:

GUILFORD

APPLICATION BY:




STATE OF CONNECTICUT  
DEPARTMENT OF TRANSPORTATION



LIST 21 CULVERT REHABILITATION  
I-95 OVER STRUCTURE #06682

OFFICE OF  
ENGINEERING

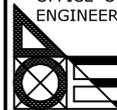


DATE:

02/24/2014

ATTACHMENT (B)

# Attachment F: Documentation Form for Flood Management Certification

1. Applicant Name: **Connecticut Department of Transportation**  
(as indicated on the *Permit Application Transmittal Form*)
2. Name of Subject Facility or Project/Project Number:  
**DOT Project No. 59 - 163, List 21 Culvert Rehabilitation: Structure No. 06682, I-95 at Interchange 57 southbound (approx. log mile 59.51)**
3. Name of floodplain and watercourse:  
**Spinning Mill Brook and associated floodplains**
4. This Certification is submitted for the Commissioner's approval pursuant to Section 25-68d of the General Statutes. I hereby certify that based on my reasonable investigation, including my inquiry of those individuals responsible for obtaining the information, the proposed activity described in this application is consistent with all applicable standards and criteria established in Sections 25-68d(b) of the General Statutes and Sections 25-68h-1 through 25-68h-3, inclusive, of the Regulations of Connecticut State Agencies.

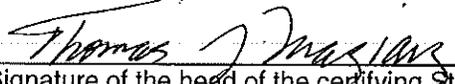

7-28-2015

Signature of the head of the certifying State agency or his/her designated agent

Date

**Thomas J. Maziarz**

**Bureau Chief Policy & Planning**

Name of the head of the certifying State agency or his/her designated agent (print or type)

Title (if applicable)

**Attachment G: Project Permit Plans**



Applicant: State of Connecticut, Department of Transportation  
Project No. 59-163  
Project Title: List 21 Culvert Rehabilitation – I-95 Over Spinning Mill Brook  
Structure No: 06682

---

---

Project Permit Plans (PMT-01 through PMT-11) are on the following pages.

# ENVIRONMENTAL PERMIT PLANS STATE PROJECT 59-163 CULVERT REHABILITATION INTERSTATE 95 OVER STRUCTURE NO. 06682 TOWN OF GUILFORD

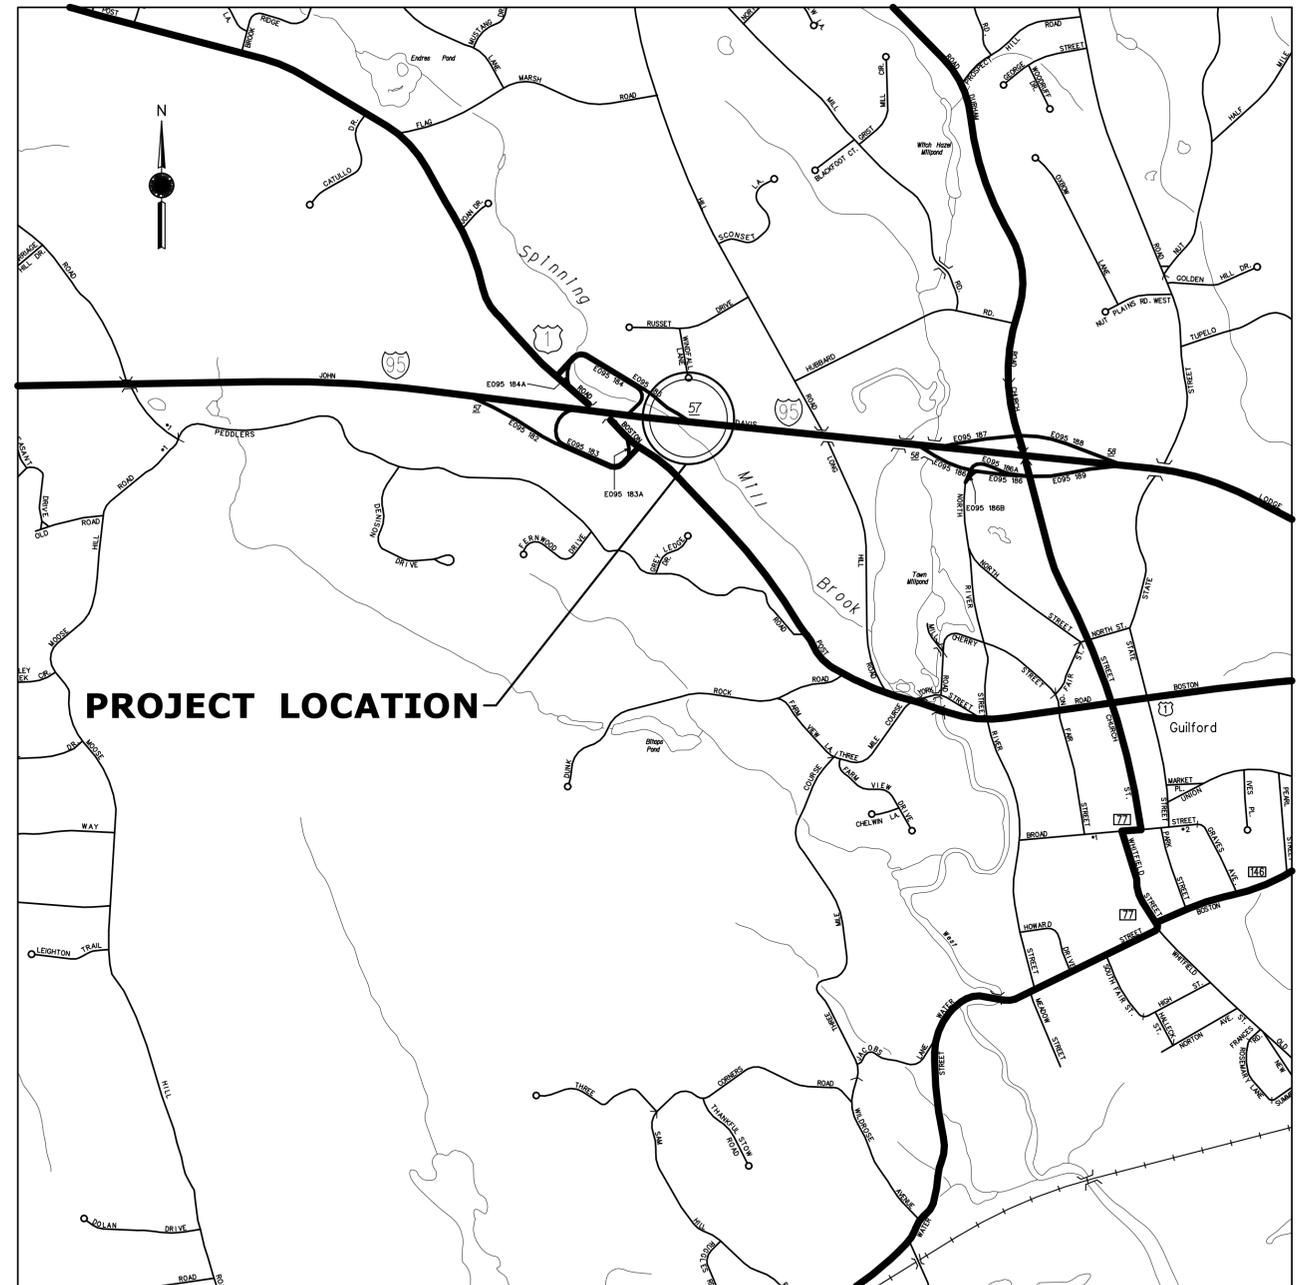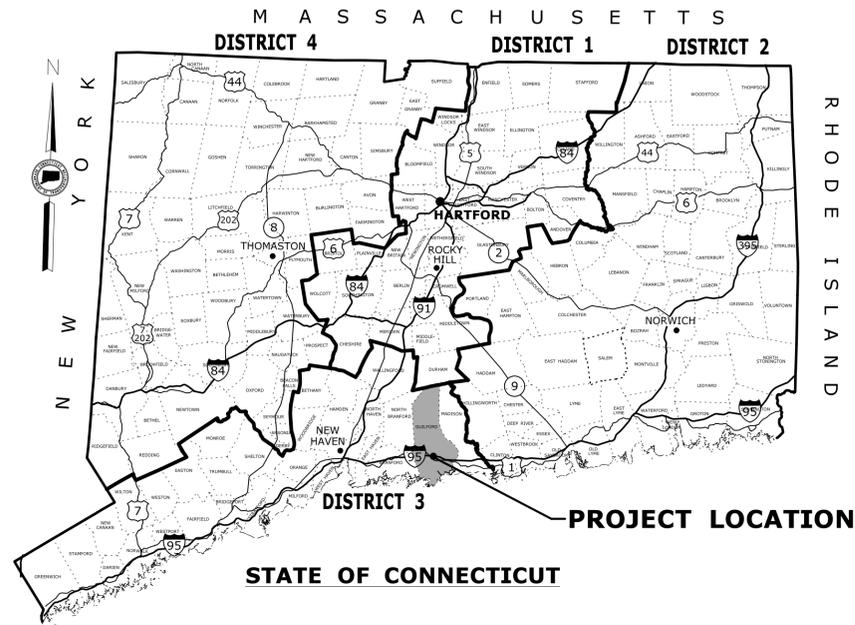


**GENERAL NOTES:**

1. THESE PLANS ARE INTENDED ONLY FOR ENVIRONMENTAL PERMITTING PURPOSES. THESE PLANS HOLD AUTHORITY FOR ALL ACTIVITIES CONCERNING THE REGULATED AREA. FOR DETAILED PLANIMETRIC INFORMATION AND PAYMENT REFER TO THE APPLICABLE CONTRACT DOCUMENTS.
2. THE DEPARTMENT OF TRANSPORTATION WILL ONLY SUBMIT REVISIONS TO DEEP AND ACOE FOR CHANGES TO THE DESIGN THAT WILL AFFECT REGULATED AREAS.
3. FOR A DESCRIPTION OF THE WATERCOURSES, WETLANDS AND WETLAND SOILS SEE RELEVANT SECTIONS OF THE PERMIT APPLICATION.
4. 400 FOOT GRID BASED ON CONNECTICUT COORDINATE SYSTEM N.A.D. 1983  
VERTICAL DATUM BASED ON NGVD OF 1929

**LOCATION MAP  
SCALE 1" = 1000'**

PREPARED BY:  
(FOR CONSULTANT ENGINEERS)

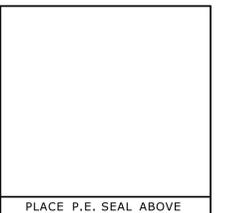


FOR THE CONNECTICUT  
DEPARTMENT OF TRANSPORTATION


THE INFORMATION, INCLUDING ESTIMATED QUANTITIES OF WORK, SHOWN ON THESE SHEETS IS BASED ON LIMITED INVESTIGATIONS BY THE STATE AND IS IN NO WAY WARRANTED TO INDICATE THE CONDITIONS OF ACTUAL QUANTITIES OF WORK WHICH WILL BE REQUIRED.	DESIGNER/DRAFTER: <b>MCS</b> CHECKED BY: <b>BKK</b>  SCALE AS NOTED	 <b>STATE OF CONNECTICUT</b> <b>DEPARTMENT OF TRANSPORTATION</b>	SIGNATURE/BLOCK: <b>OFFICE OF ENGINEERING</b>  APPROVED BY:	PROJECT TITLE: <b>LIST 21 CULVERT REHABILITATION I-95 OVER STRUCTURE NO. 06682 (SPINNING MILL BROOK)</b>	TOWN: <b>GUILFORD</b>  DRAWING TITLE: <b>ATTACHMENT G PERMIT TITLE SHEET</b>	PROJECT NO. <b>59-163</b> DRAWING NO. <b>PMT-01</b> SHEET NO.	Plotted Date: 7/21/2015 Filename: ...VHW_MSH_0059_0163_PMT-01.dgn
REV. DATE	REVISION DESCRIPTION	SHEET NO.					

**DEPARTMENT OF ENERGY AND ENVIRONMENTAL PROTECTION PLAN REVISION BLOCK**

WETLAND SITE NO.	APPLICANT NAME	ORIGINAL SUBMISSION DATE	REVISION DATE	REVISION DESCRIPTION	REVISION NUMBER

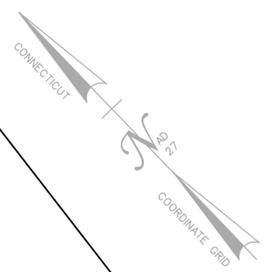


100YR FEMA 100 YEAR FLOODPLAIN

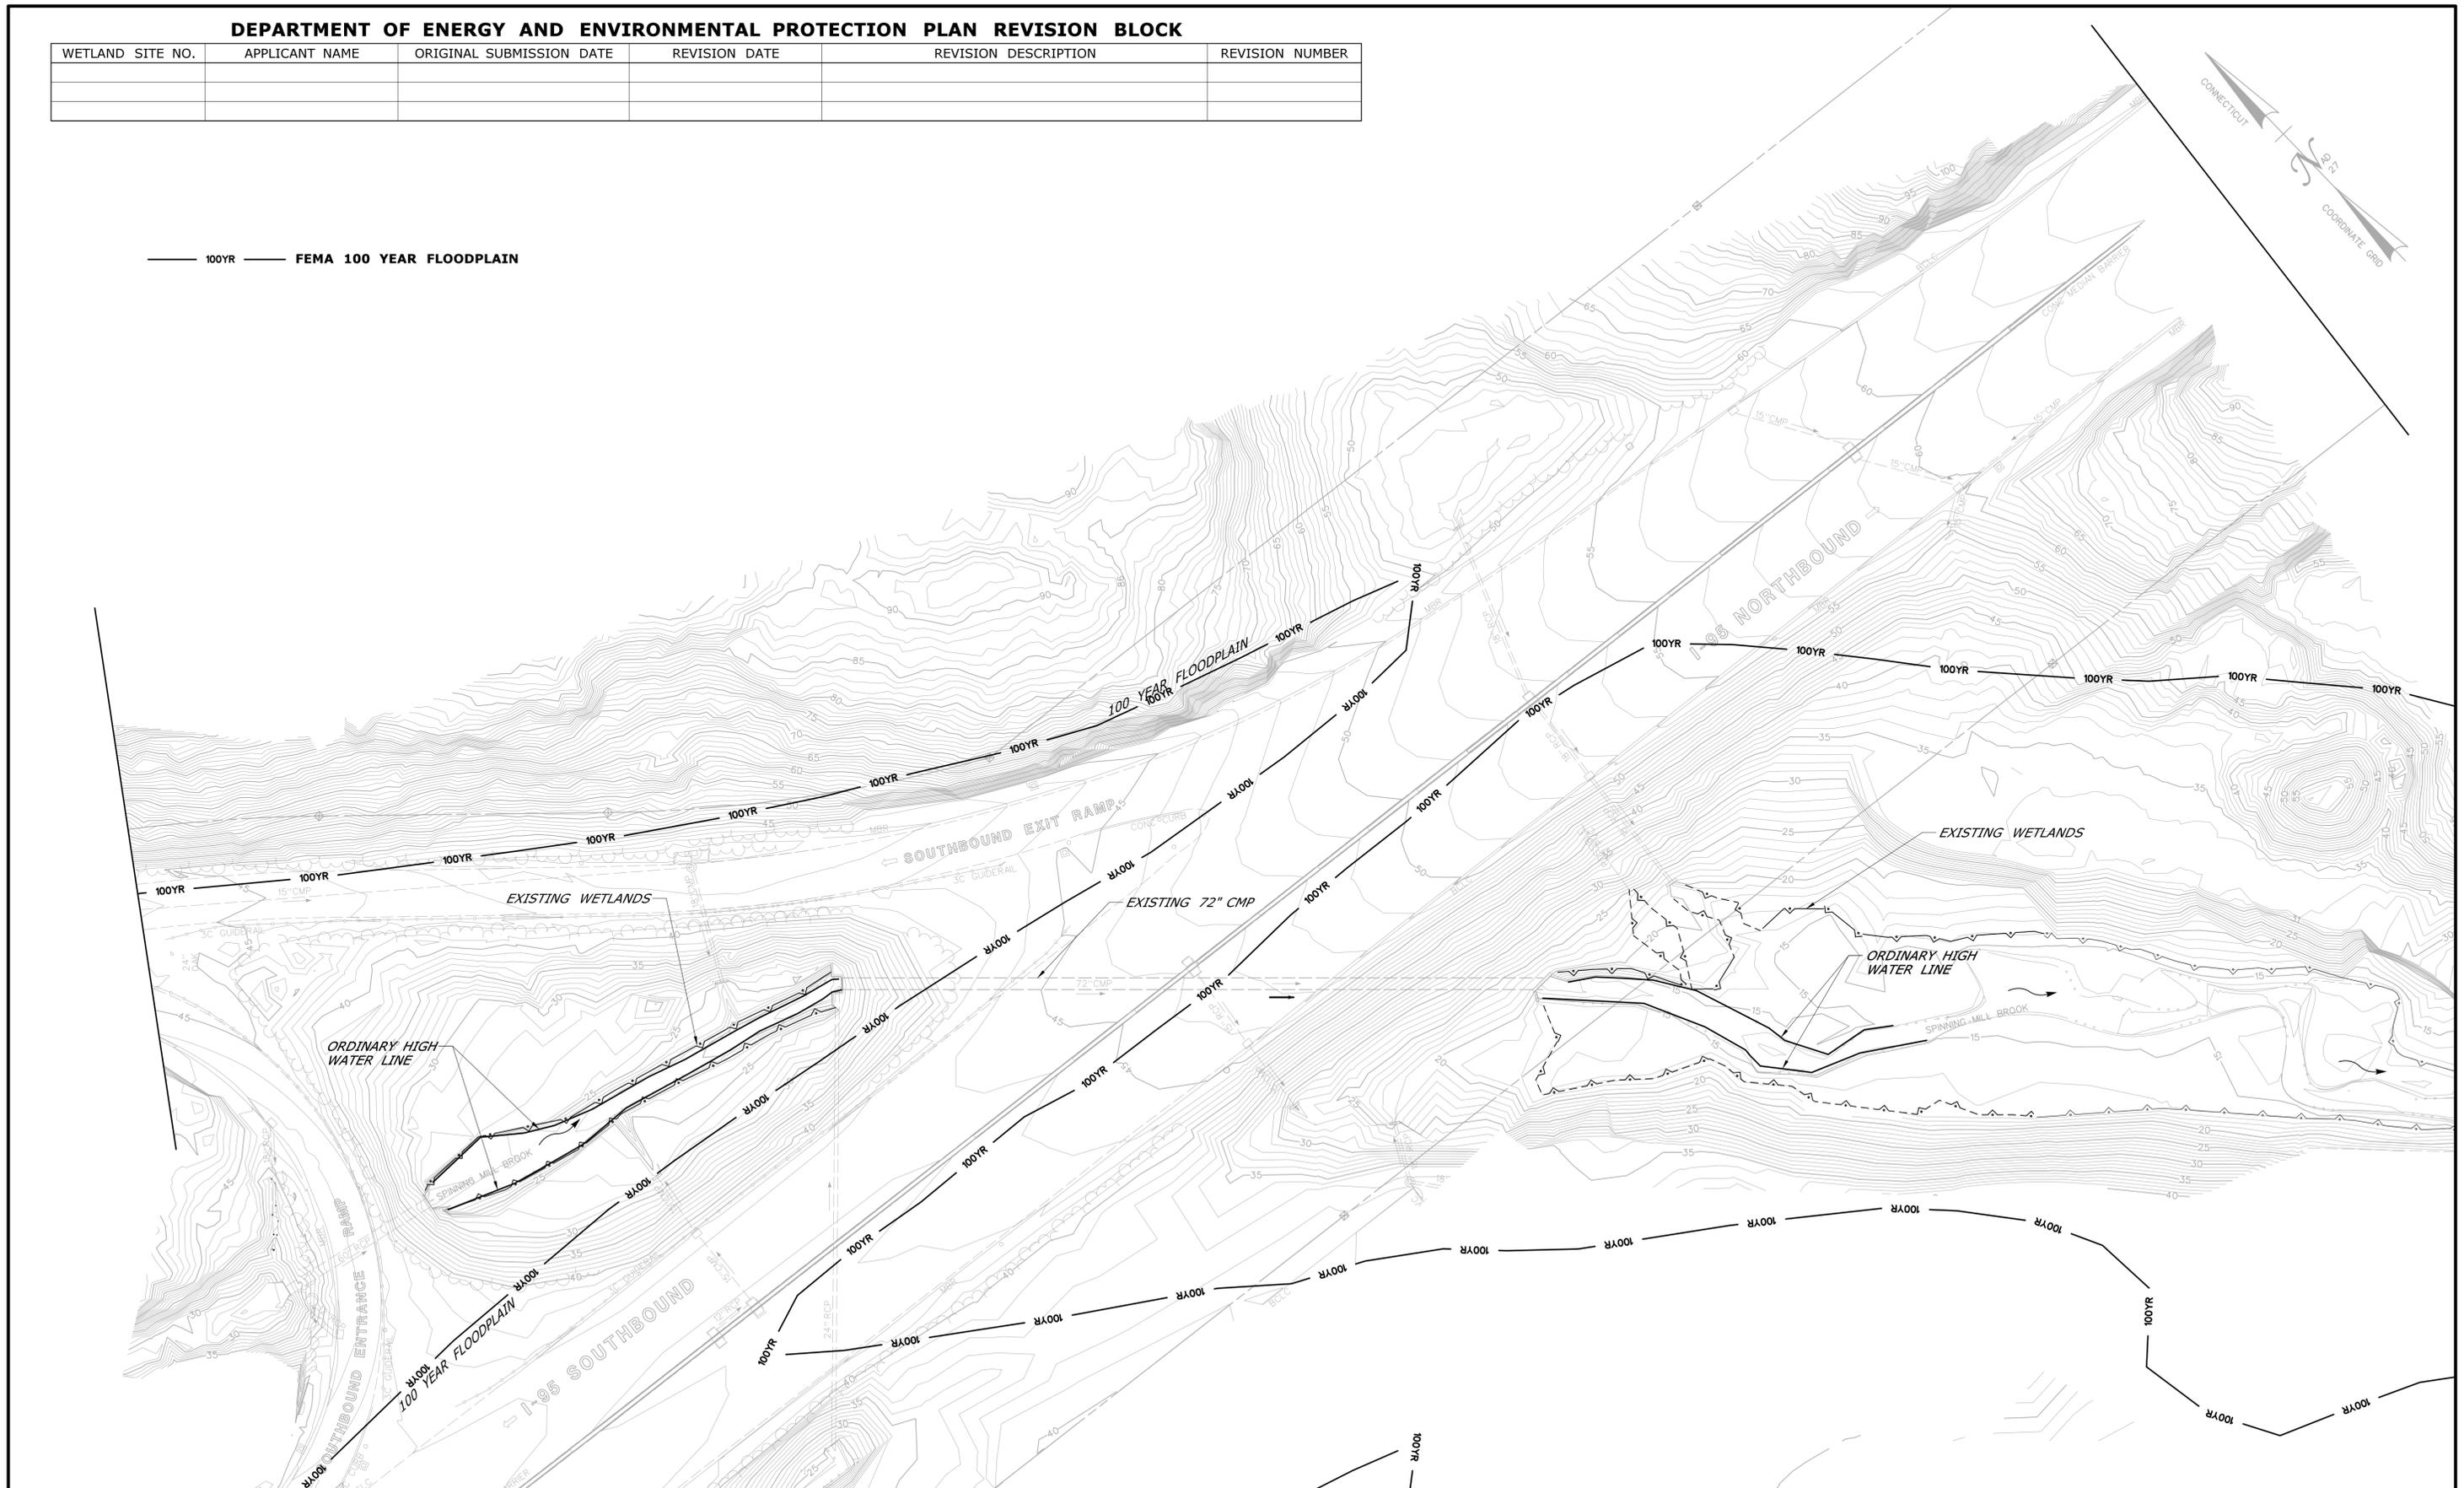

REV.	DATE	REVISION DESCRIPTION	SHEET NO.
-	-	-	-
-	-	-	-
-	-	-	-
-	-	-	-
-	-	-	-

THE INFORMATION, INCLUDING ESTIMATED QUANTITIES OF WORK SHOWN ON THESE SHEETS IS BASED ON LIMITED INVESTIGATIONS BY THE STATE AND IS IN NO WAY WARRANTED TO INDICATE THE CONDITIONS OF ACTUAL QUANTITIES OF WORK WHICH WILL BE REQUIRED.

DESIGNER/DRAFTER:  
**MCS**  
CHECKED BY:  
**BKK**  
SCALE IN FEET  
0 40 80  
SCALE 1"=40'

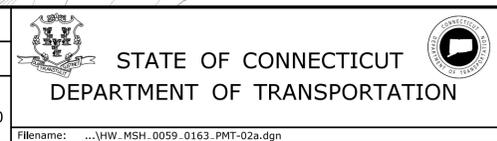

SIGNATURE/BLOCK:  
**OFFICE OF ENGINEERING**  
APPROVED BY: DATE:

PROJECT TITLE:  
**LIST 21 CULVERT REHABILITATION  
I-95 OVER STRUCTURE NO. 06682  
(SPINNING MILL BROOK)**

TOWN:  
**GUILFORD**  
DRAWING TITLE:  
**ATTACHMENT G  
EXISTING CONDITIONS**

PROJECT NO.  
**59-163**  
DRAWING NO.  
**PMT-02**  
SHEET NO.

Plotted Date: 7/22/2015

Filename: ...JHW\_MSH\_0059\_0163\_PMT-02a.dgn

**DEPARTMENT OF ENERGY AND ENVIRONMENTAL PROTECTION PLAN REVISION BLOCK**


WETLAND SITE NO.	APPLICANT NAME	ORIGINAL SUBMISSION DATE	REVISION DATE	REVISION DESCRIPTION	REVISION NUMBER

WETLAND SITE NO.	AREA OF WETLAND IMPACT					
	TEMPORARY AREA (SF)	TEMPORARY AREA (Acres)	TEMPORARY AREA (OHW IMPACT) (SF)	TEMPORARY AREA (OHW IMPACT) (Acres)	PERMANENT AREA (SF)	PERMANENT AREA (OHW IMPACT) (Acres)
1 (inlet)	511	0.012	253	0.006	0	0.000
2 (culvert)	0	0.000	0	0.000	2,139	0.049
3 (outlet)	5,256	0.121	1,646	0.038	53	0.001
<b>Total</b>	<b>5,767</b>	<b>0.133</b>	<b>1,899</b>	<b>0.044</b>	<b>2,192</b>	<b>0.050</b>

**GENERAL NOTES:**

THE CONTRACTOR SHALL NOT DISTURB ANY REGULATED AREA OUTSIDE OF THE LIMITS OF THE NUMBERED WETLAND SITES SHOWN IN THE PLANS.

- 100YR — FEMA 100 YEAR FLOODPLAIN
- TEMPORARY WETLAND AREA IMPACTS
- ▨ ORDINARY HIGH WATER AREA IMPACTS
- PERMANENT WETLAND AREA IMPACTS

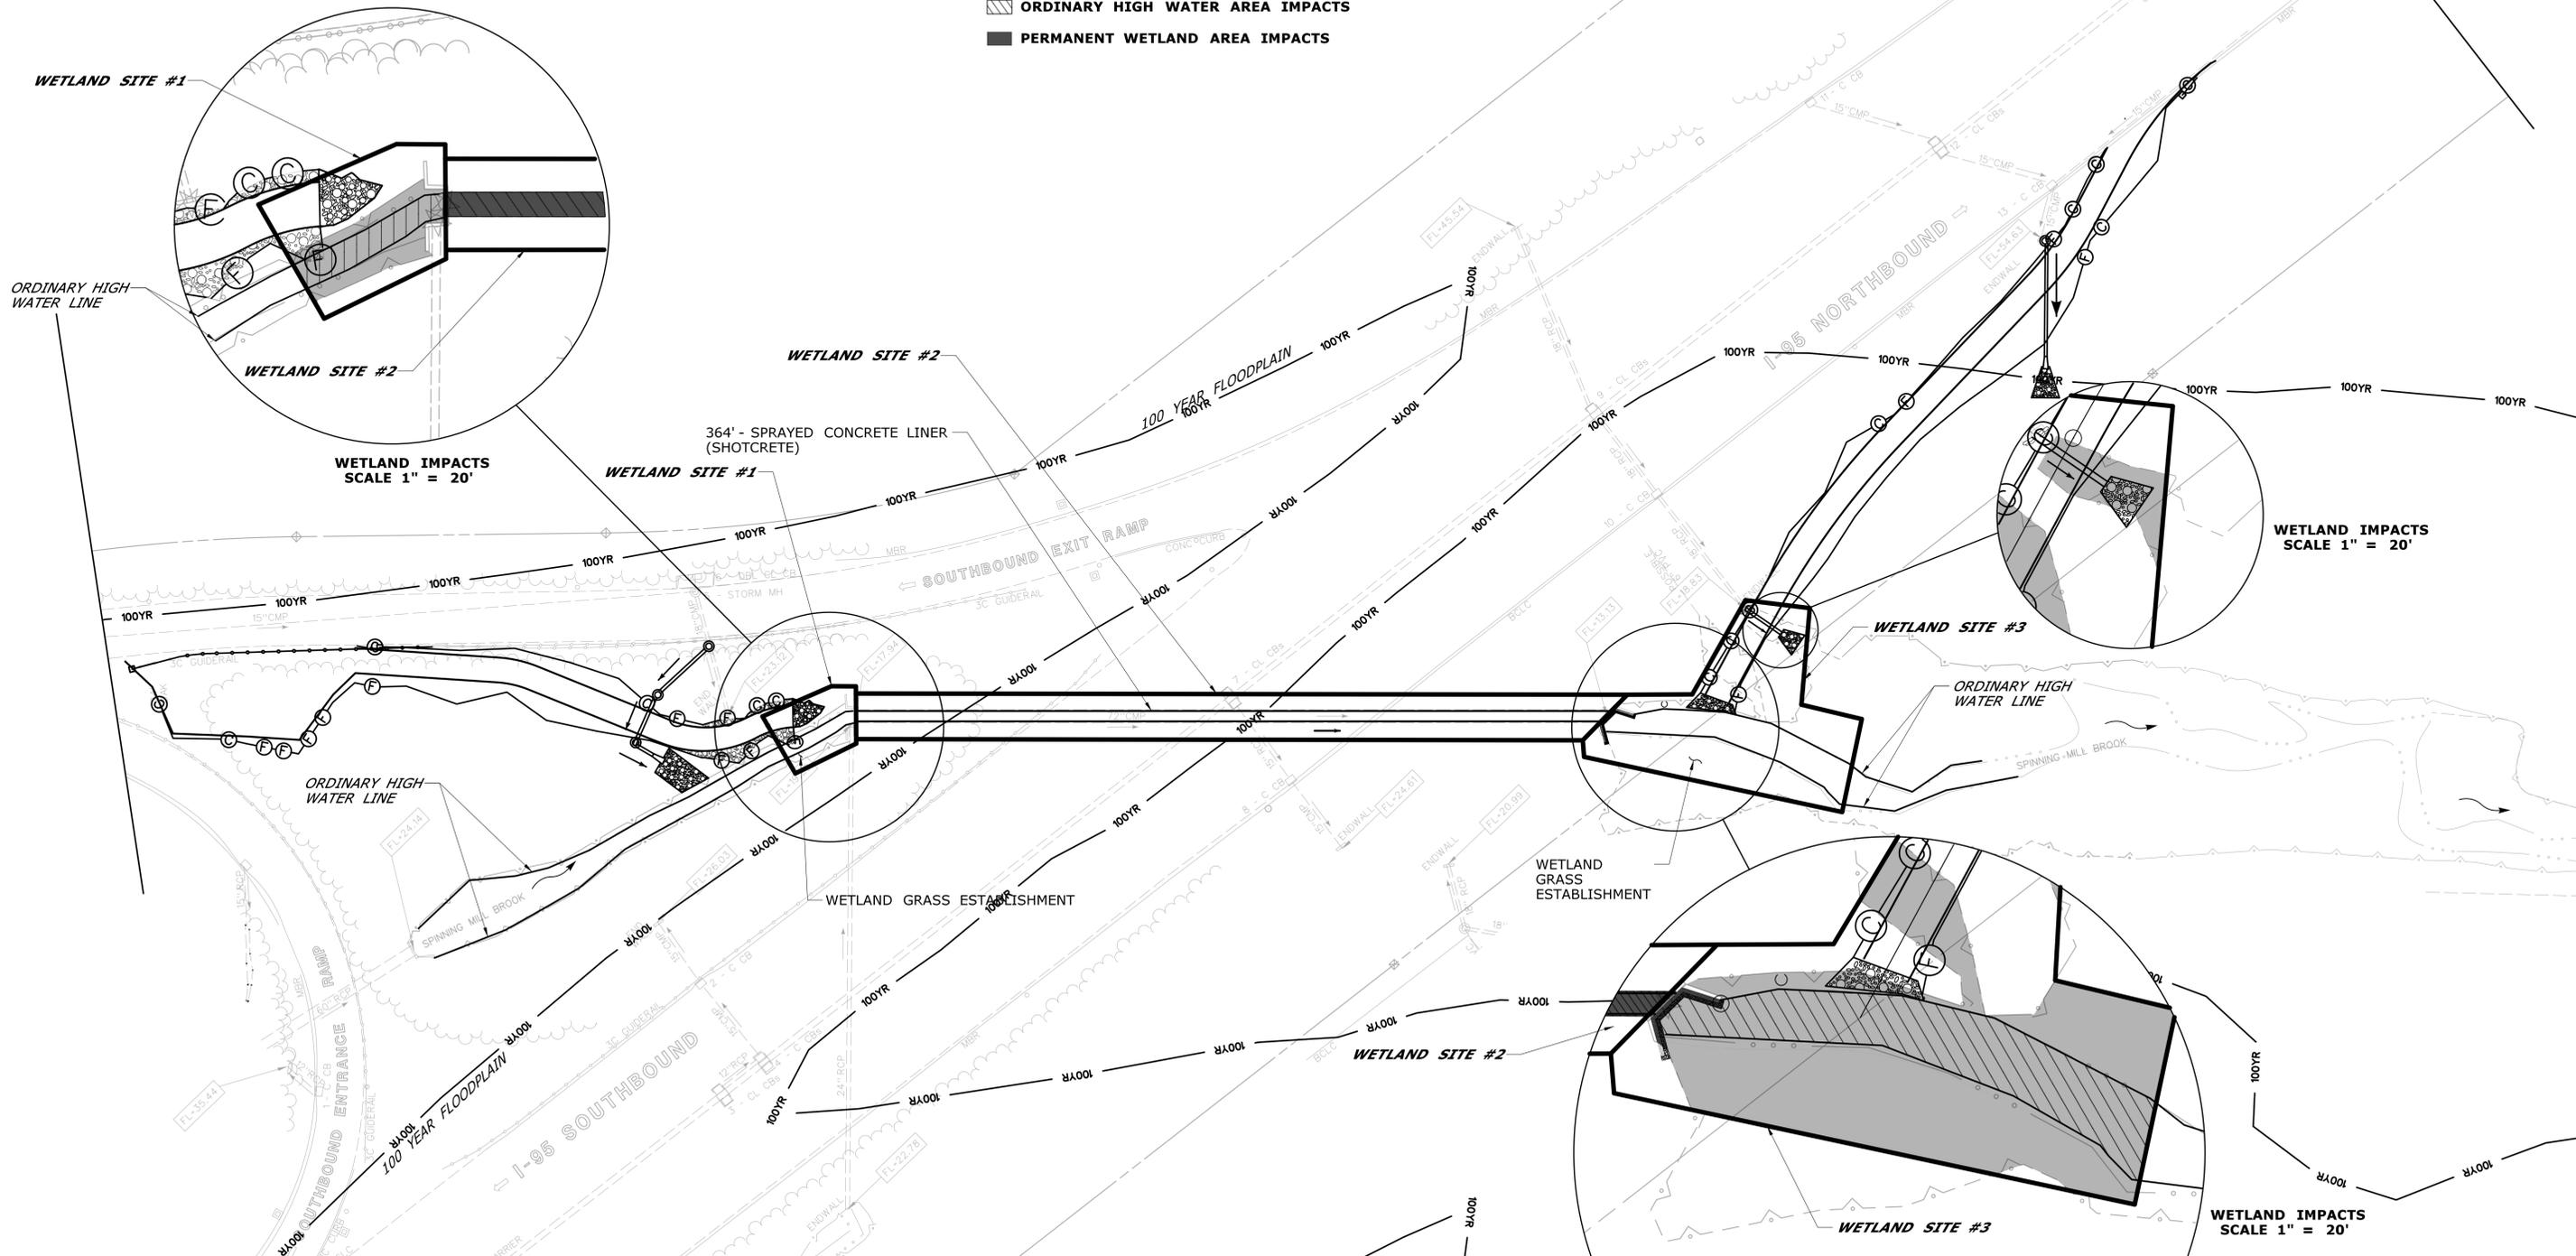

<table border="1"> <tr> <td>REV.</td> <td>DATE</td> <td>REVISION DESCRIPTION</td> <td>SHEET NO.</td> </tr> <tr> <td> </td> <td> </td> <td> </td> <td> </td> </tr> </table>	REV.	DATE	REVISION DESCRIPTION	SHEET NO.					THE INFORMATION, INCLUDING ESTIMATED QUANTITIES OF WORK SHOWN ON THESE SHEETS IS BASED ON LIMITED INVESTIGATIONS BY THE STATE AND IS IN NO WAY WARRANTED TO INDICATE THE CONDITIONS OF ACTUAL QUANTITIES OF WORK WHICH WILL BE REQUIRED. Plotted Date: 7/22/2015	DESIGNER/DRAFTER: MCS CHECKED BY: BKK SCALE IN FEET: 0 40 80 SCALE 1" = 40' STATE OF CONNECTICUT DEPARTMENT OF TRANSPORTATION FILENAME: ...JHW_MSH_0059_0163_PMT-03.dgn	SIGNATURE/BLOCK: OFFICE OF ENGINEERING APPROVED BY: DATE:	PROJECT TITLE: LIST 21 CULVERT REHABILITATION I-95 OVER STRUCTURE NO. 06682 (SPINNING MILL BROOK)	TOWN: GUILFORD DRAWING TITLE: ATTACHMENT G PERMIT PLAN	PROJECT NO.: 59-163 DRAWING NO.: PMT-03 SHEET NO.:
REV.	DATE	REVISION DESCRIPTION	SHEET NO.											


**DEPARTMENT OF ENERGY AND ENVIRONMENTAL PROTECTION PLAN REVISION BLOCK**

WETLAND SITE NO.	APPLICANT NAME	ORIGINAL SUBMISSION DATE	REVISION DATE	REVISION DESCRIPTION	REVISION NUMBER

**GENERAL NOTES**

- THE CONTRACTOR SHALL NOT DISTURB ANY REGULATED AREA OUTSIDE OF THE LIMITS OF THE NUMBERED WETLAND SITES SHOWN IN THE PLANS.

100YR FEMA 100 YEAR FLOODPLAIN

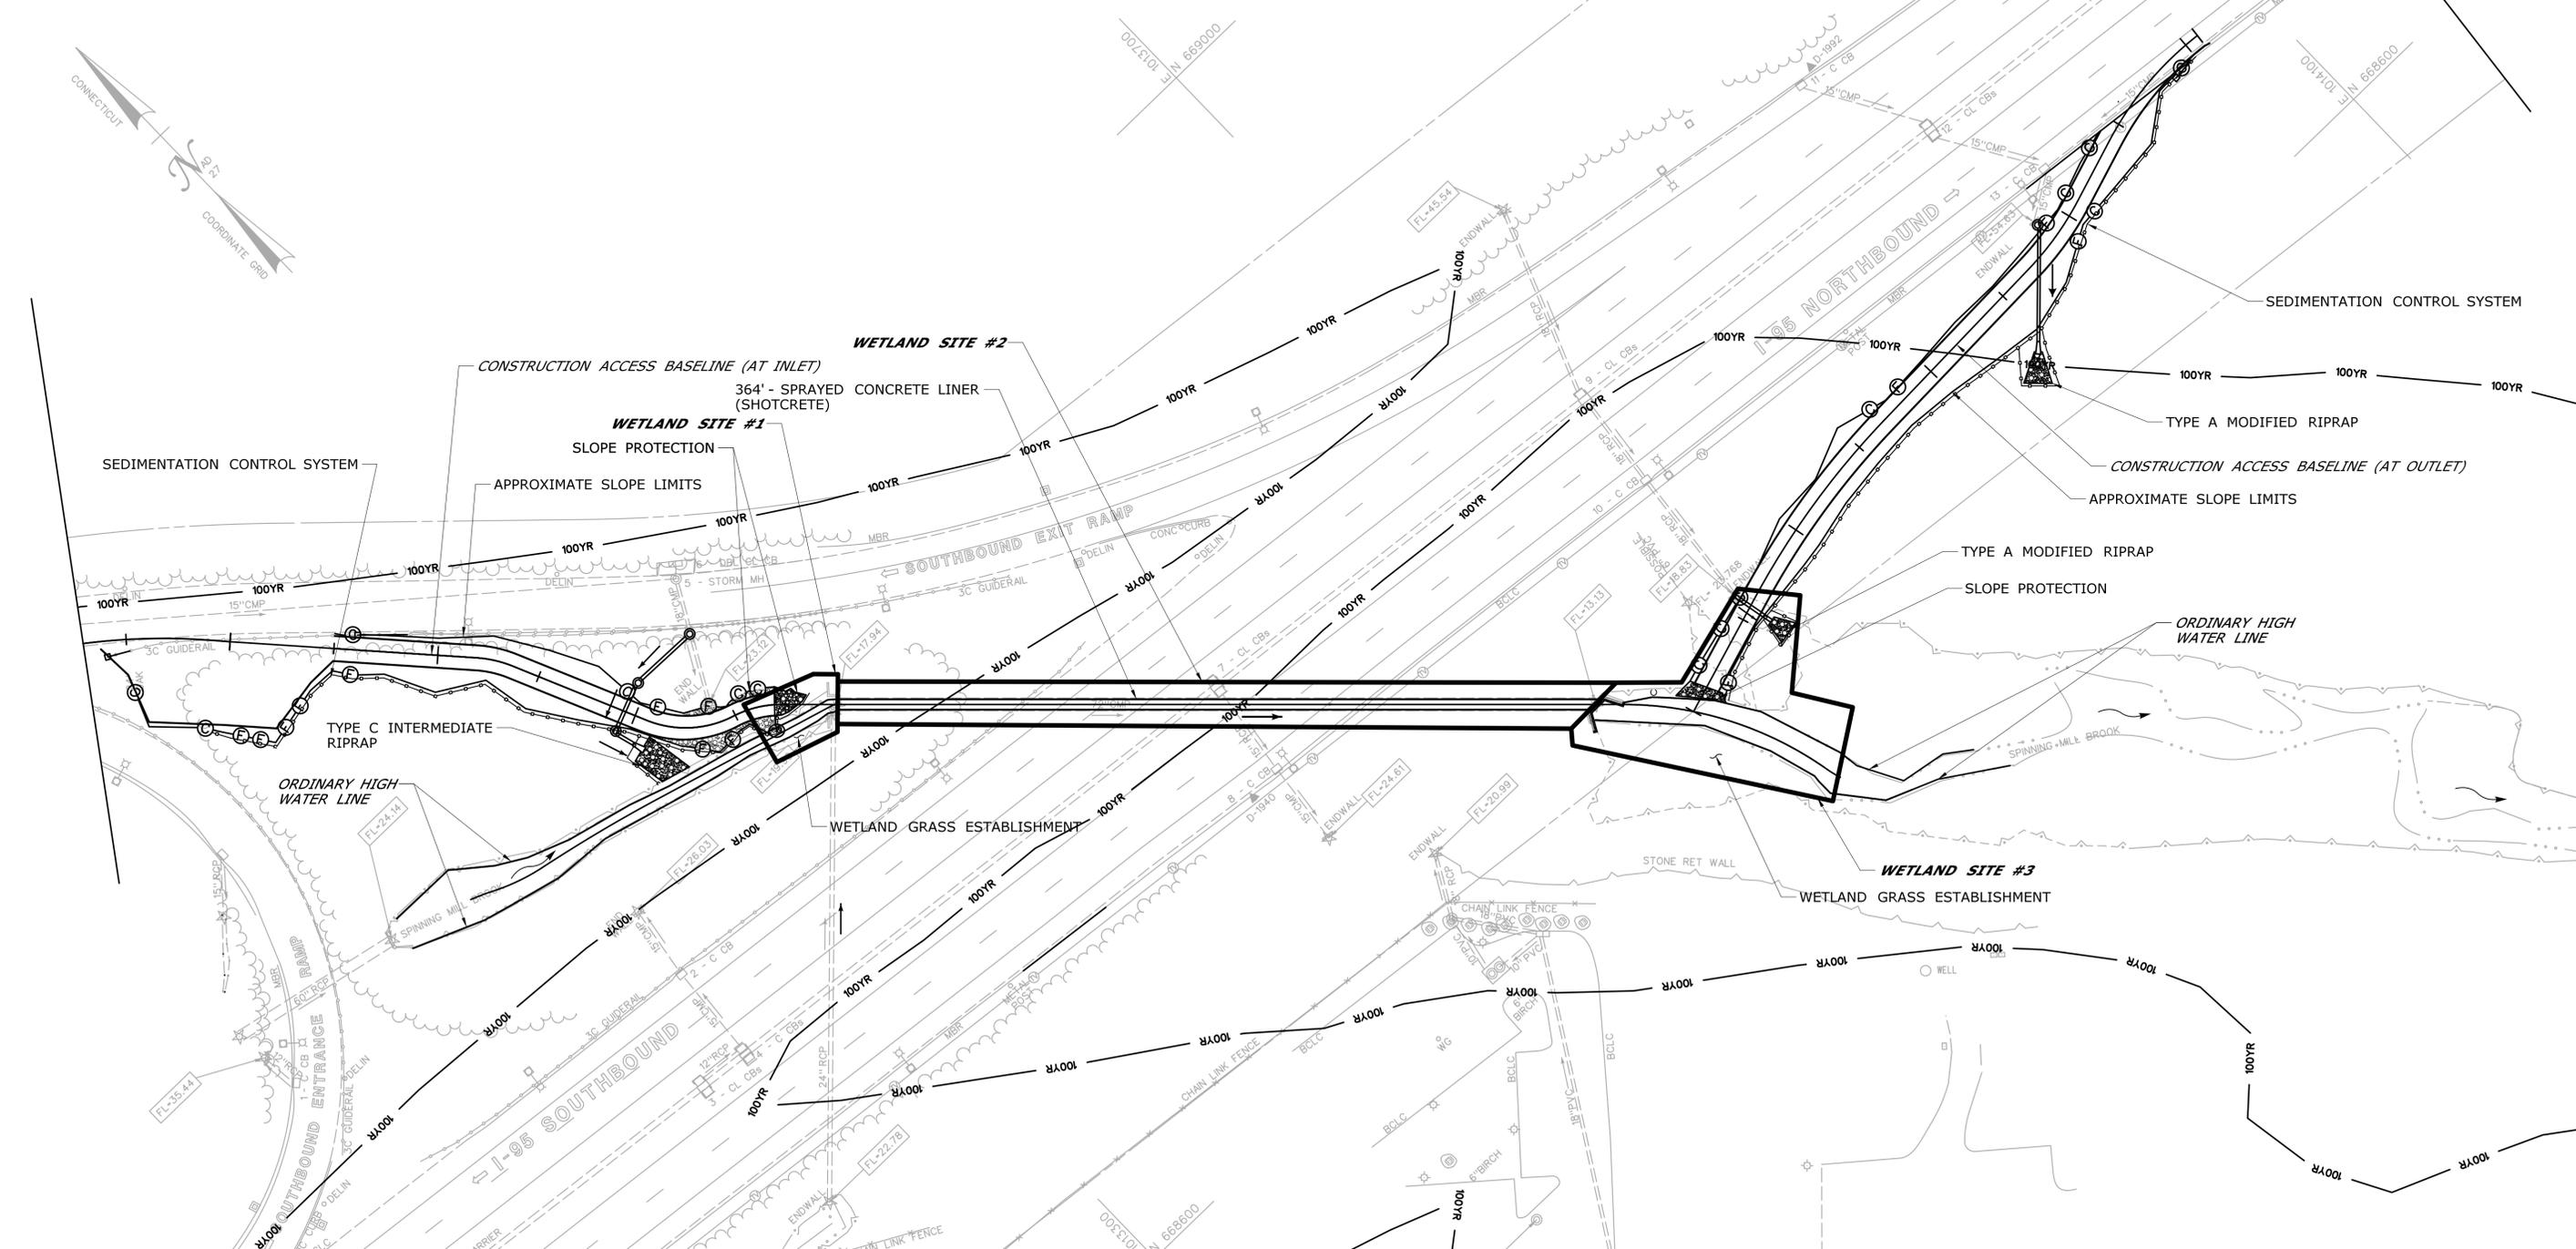

<table border="1"> <thead> <tr> <th>REV.</th> <th>DATE</th> <th>REVISION DESCRIPTION</th> <th>SHEET NO.</th> </tr> </thead> <tbody> <tr> <td> </td> <td> </td> <td> </td> <td> </td> </tr> </tbody> </table>	REV.	DATE	REVISION DESCRIPTION	SHEET NO.					THE INFORMATION, INCLUDING ESTIMATED QUANTITIES OF WORK SHOWN ON THESE SHEETS IS BASED ON LIMITED INVESTIGATIONS BY THE STATE AND IS IN NO WAY WARRANTED TO INDICATE THE CONDITIONS OF ACTUAL QUANTITIES OF WORK WHICH WILL BE REQUIRED. Plotted Date: 7/22/2015	DESIGNER/DRAFTER: <b>MCS</b> CHECKED BY: <b>BKK</b> SCALE IN FEET 0 40 80 SCALE 1" = 40'	STATE OF CONNECTICUT DEPARTMENT OF TRANSPORTATION FILENAME: ...JHW_MSH_0059_0163_PMT-04.dgn	SIGNATURE/BLOCK: <b>OFFICE OF ENGINEERING</b> APPROVED BY:                      DATE:	PROJECT TITLE: <b>LIST 21 CULVERT REHABILITATION                  I-95 OVER STRUCTURE NO. 06682                  (SPINNING MILL BROOK)</b>	TOWN: <b>GUILFORD</b>	PROJECT NO. <b>59-163</b> DRAWING NO. <b>PMT-04</b> SHEET NO.
	REV.	DATE	REVISION DESCRIPTION	SHEET NO.											
DRAWING TITLE: <b>ATTACHMENT G                  PERMIT PLAN</b>															

**DEPARTMENT OF ENERGY AND ENVIRONMENTAL PROTECTION PLAN REVISION BLOCK**


WETLAND SITE NO.	APPLICANT NAME	ORIGINAL SUBMISSION DATE	REVISION DATE	REVISION DESCRIPTION	REVISION NUMBER

**GENERAL NOTES**

1. THESE PLANS ARE FOR ENVIRONMENTAL PERMITTING PURPOSES. THE INTENT IS TO SHOW PROCEDURES, DIMENSIONS AND PROCESSES FOR THE PROTECTION OF ENVIRONMENTAL AREAS. FOR ALL OTHER CONSTRUCTION INFORMATION, INCLUDING INFORMATION RELATED TO PAYMENT, REFER TO THE CONSTRUCTION PLANS, STANDARD DRAWINGS AND SPECIFICATIONS. IF THERE ARE CONFLICTS BETWEEN THESE PERMIT PLANS AND THE CONSTRUCTION PLANS IN THE DESIGNATED WETLAND SITE(S), THE PERMIT PLANS SHALL GOVERN.
2. THE CONTRACTOR SHALL NOT DISTURB ANY REGULATED AREA OUTSIDE OF THE LIMITS OF THE NUMBERED WETLAND SITES SHOWN IN THE PLANS.

**CONSTRUCTION SEQUENCE NOTES**

1. INSTALL SEDIMENTATION CONTROL SYSTEM.
2. INSTALL TEMPORARY PRECAST CONCRETE BARRIER CURB, REMOVE GUIDERAILS, CONSTRUCT END ANCHORAGES AND SHIFT TRAFFIC.
3. CONSTRUCT THE STONE ACCESS ROADS TO INLET AND OUTLET OF THE CULVERT AND INSTALL SLOPE PROTECTION WHERE SLOPE IS 1.5:1. THE ACCESS ROADS LOCATED WITHIN THE WETLANDS SHALL HAVE GEOTEXTILE FILTER FABRIC INSTALLED UNDERNEATH THE STONE. INSTALL SETTLING BASIN.
4. INSTALL TEMPORARY PIPE AND REINFORCED CONCRETE PIPES (RCP) AT ALL DRAINAGE OUTLETS AND ASSOCIATED RIPRAP OUTLET PROTECTION ALONG THE ACCESS ROADS.
5. INSTALL WATER HANDLING AND TEMPORARY BYPASS PIPES TO DIVERT THE BASE FLOW AND DEWATER THE WORK AREA.
6. INSTALL TIMBER CRANE MAT AT THE OUTLET.

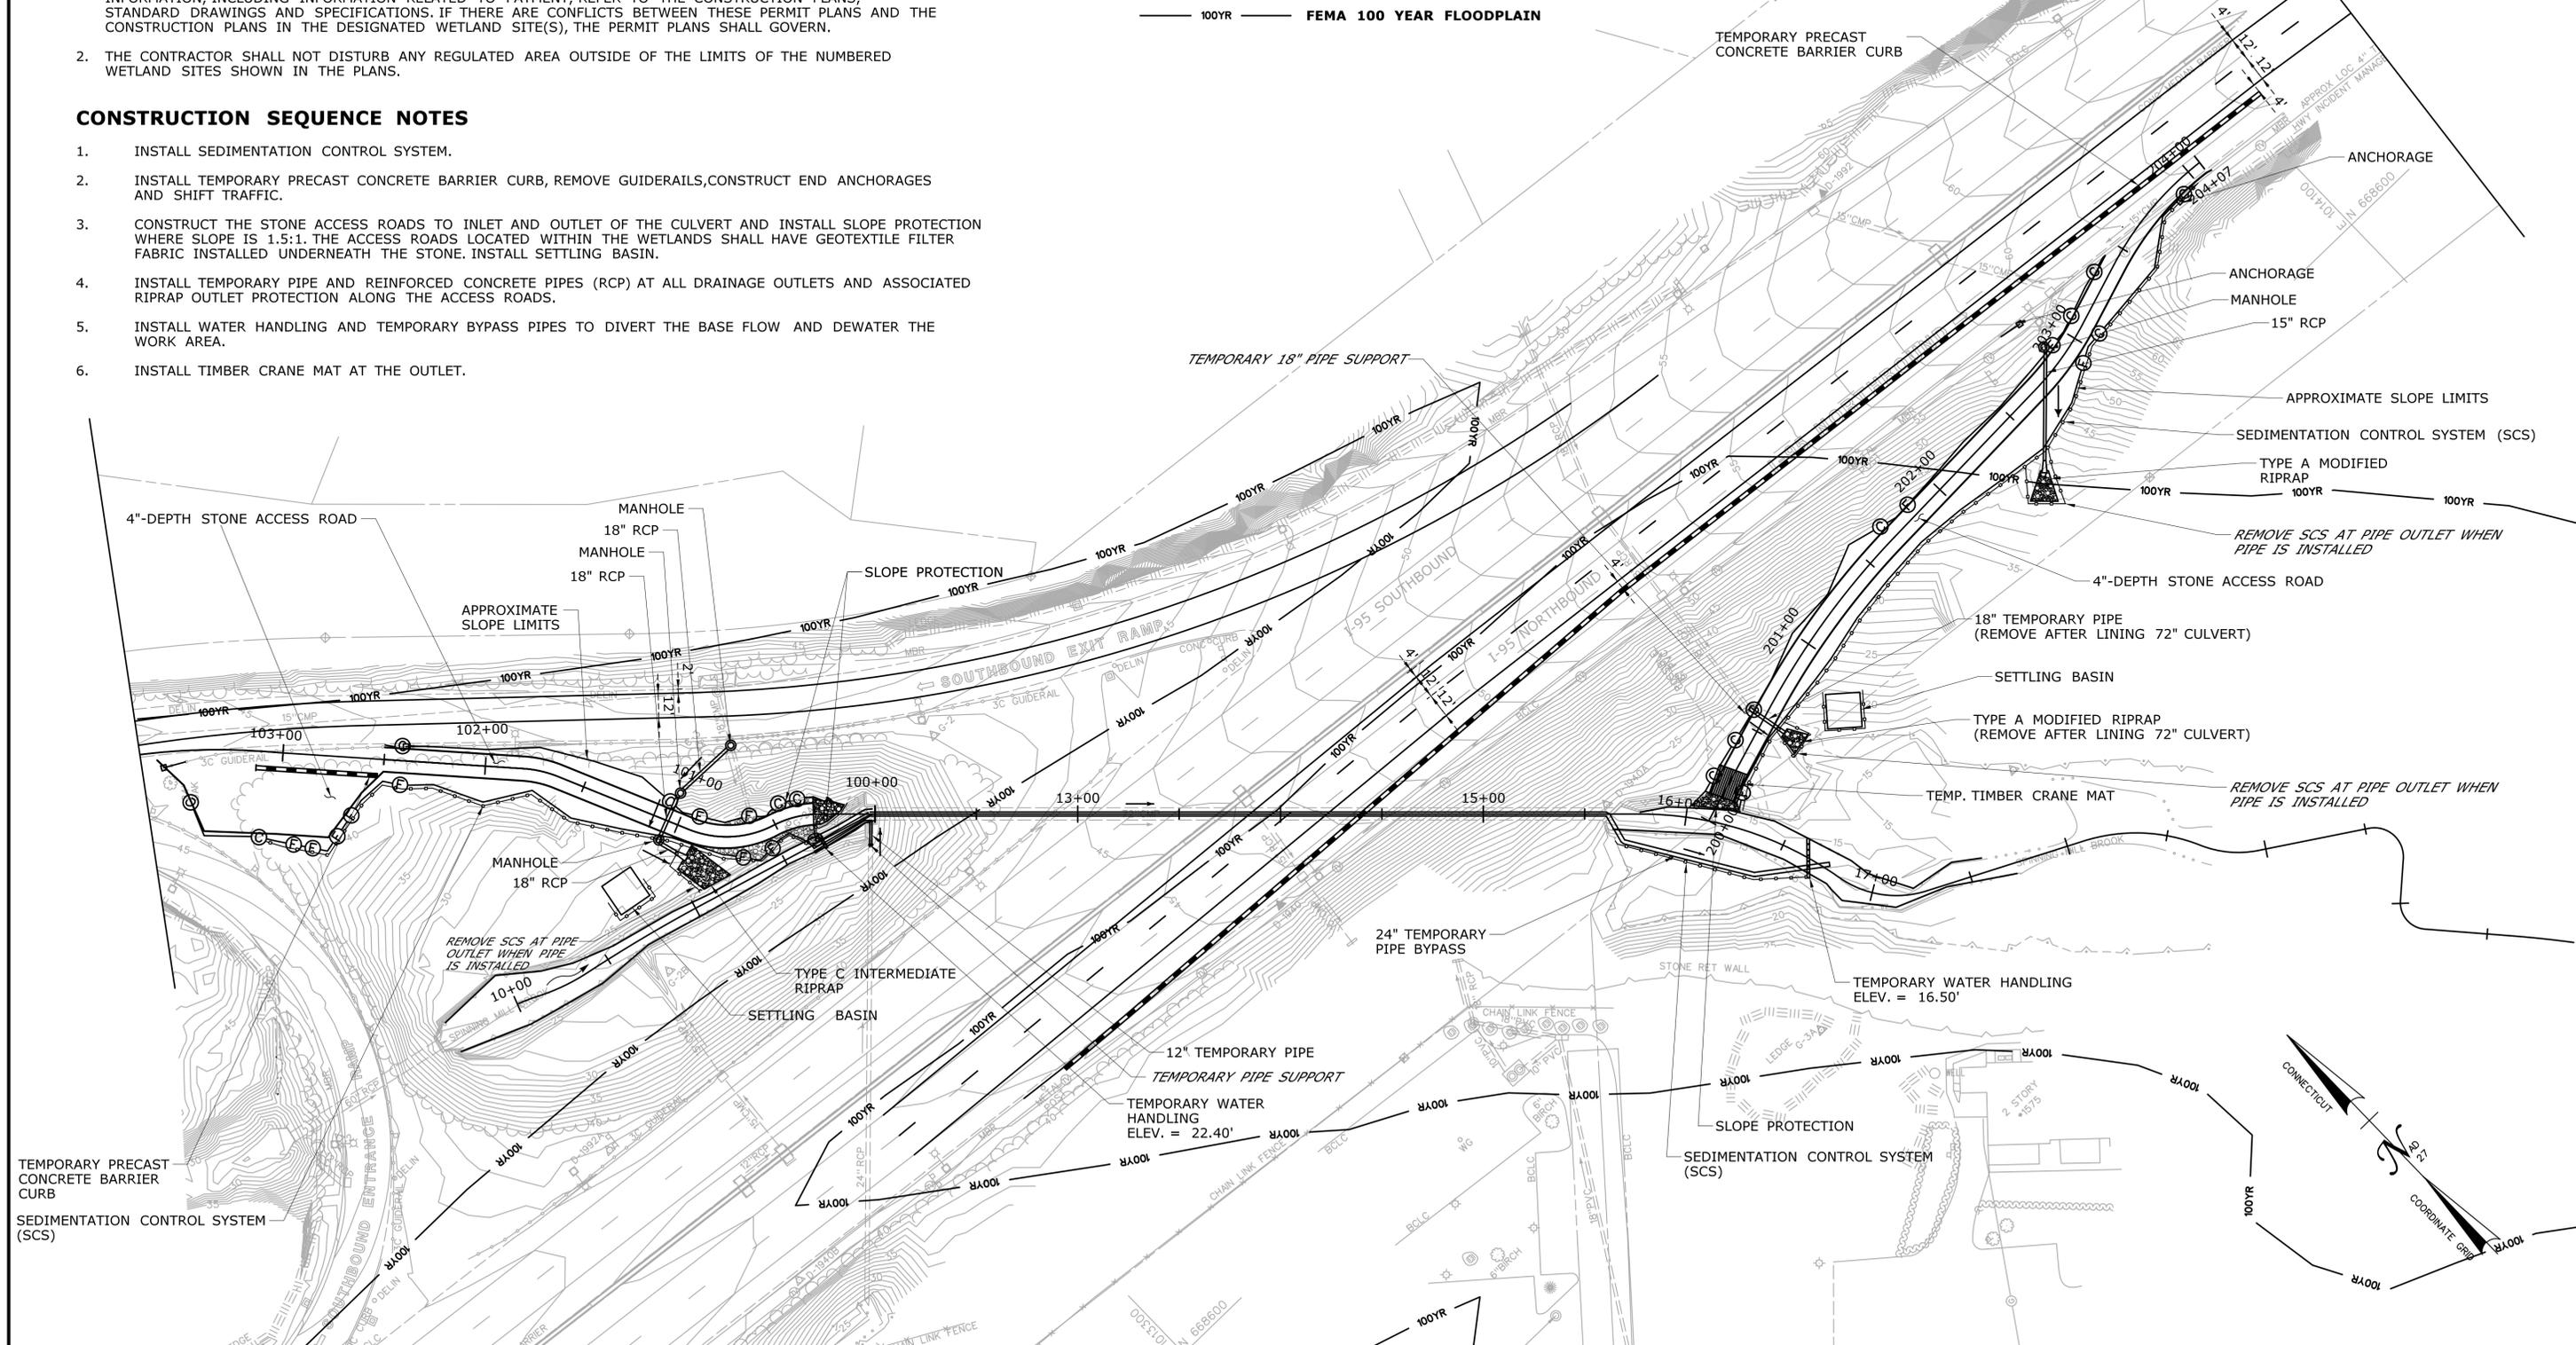

**DEPARTMENT OF ENERGY AND ENVIRONMENTAL PROTECTION PLAN REVISION BLOCK**

WETLAND SITE NO.	APPLICANT NAME	ORIGINAL SUBMISSION DATE	REVISION DATE	REVISION DESCRIPTION	REVISION NUMBER


**GENERAL NOTES**

- THESE PERMIT PLANS ARE FOR ENVIRONMENTAL PERMITTING PURPOSES. THE INTENT IS TO SHOW PROCEDURES, DIMENSIONS AND PROCESSES FOR THE PROTECTION OF ENVIRONMENTAL AREAS. FOR ALL OTHER CONSTRUCTION INFORMATION, INCLUDING INFORMATION RELATED TO PAYMENT, REFER TO THE CONSTRUCTION PLANS, STANDARD DRAWINGS AND SPECIFICATIONS. IF THERE ARE CONFLICTS BETWEEN THESE PERMIT PLANS AND THE CONSTRUCTION PLANS IN THE DESIGNATED WETLAND SITE(S), THE PERMIT PLANS SHALL GOVERN.
- THE CONTRACTOR SHALL NOT DISTURB ANY REGULATED AREA OUTSIDE OF THE LIMITS OF THE NUMBERED WETLAND SITES SHOWN IN THE PLANS.

**CONSTRUCTION SEQUENCE NOTES**

- POWERWASH EXISTING CULVERT, CAPTURE AND CONTAIN ALL WATER FROM POWERWASHING. REPAIR ALL PERFORATIONS AND FILL VOIDS SURROUNDING THE EXISTING PIPE.
- LINE THE EXISTING CULVERT WITH SPRAYED CONCRETE (SHOTCRETE).
- REPAIR THE INLET AND OUTLET ENDWALLS OF STRUCTURE #06682 ACCORDING TO THE STRUCTURAL PLANS.

— 100YR — FEMA 100 YEAR FLOODPLAIN

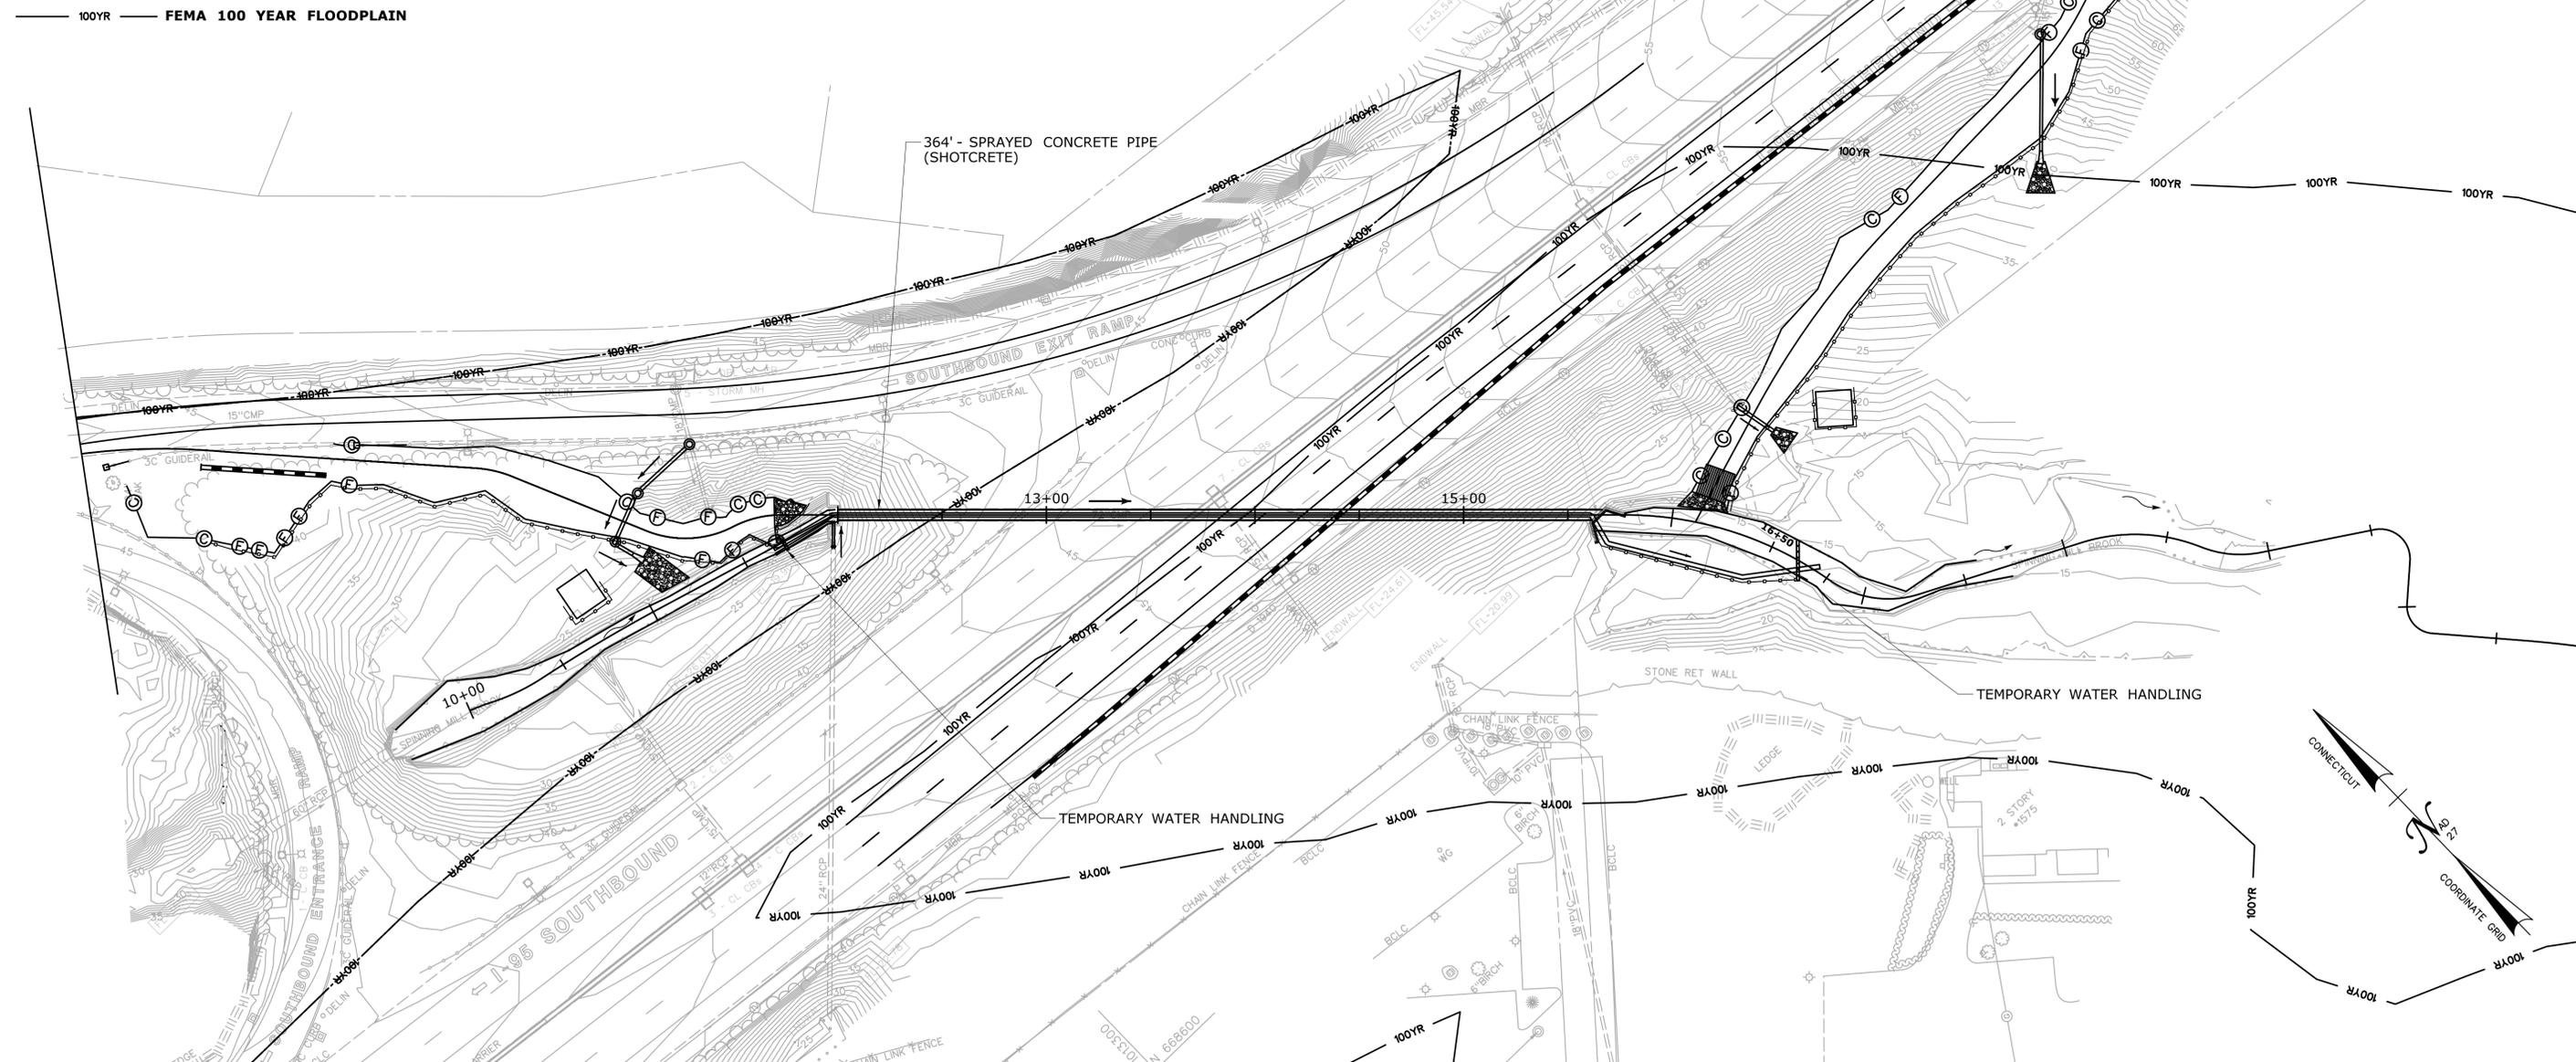

REV.	DATE	REVISION DESCRIPTION	SHEET NO.

THE INFORMATION, INCLUDING ESTIMATED QUANTITIES OF WORK, SHOWN ON THESE SHEETS IS BASED ON LIMITED INVESTIGATIONS BY THE STATE AND IS IN NO WAY WARRANTED TO INDICATE THE CONDITIONS OF ACTUAL QUANTITIES OF WORK WHICH WILL BE REQUIRED.

Plotted Date: 7/22/2015

DESIGNER/DRAFTER:  
**MCS**

CHECKED BY:  
**BKK**

SCALE IN FEET

0 40 80

SCALE 1" = 40'


**STATE OF CONNECTICUT**  
 DEPARTMENT OF TRANSPORTATION

Filename: ...VHW\_MSH\_0059\_0163\_PMT-06.dgn

SIGNATURE/BLOCK:  
**OFFICE OF ENGINEERING**

APPROVED BY: \_\_\_\_\_ DATE: \_\_\_\_\_

PROJECT TITLE:  
**LIST 21 CULVERT REHABILITATION  
I-95 OVER STRUCTURE NO. 06682  
(SPINNING MILL BROOK)**

TOWN: **GUILFORD**

DRAWING TITLE:  
**ATTACHMENT G  
PERMIT STAGE 2 CONTROLS**

PROJECT NO.: **59-163**

DRAWING NO.: **PMT-06**

SHEET NO.:

DEPARTMENT OF ENERGY AND ENVIRONMENTAL PROTECTION PLAN REVISION BLOCK

WETLAND SITE NO.	APPLICANT NAME	ORIGINAL SUBMISSION DATE	REVISION DATE	REVISION DESCRIPTION	REVISION NUMBER


GENERAL NOTES

- THESE PERMIT PLANS ARE FOR ENVIRONMENTAL PERMITTING PURPOSES. THE INTENT IS TO SHOW PROCEDURES, DIMENSIONS AND PROCESSES FOR THE PROTECTION OF ENVIRONMENTAL AREAS. FOR ALL OTHER CONSTRUCTION INFORMATION, INCLUDING INFORMATION RELATED TO PAYMENT, REFER TO THE CONSTRUCTION PLANS, STANDARD DRAWINGS AND SPECIFICATIONS. IF THERE ARE CONFLICTS BETWEEN THESE PERMIT PLANS AND THE CONSTRUCTION PLANS IN THE DESIGNATED WETLAND SITE(S), THE PERMIT PLANS SHALL GOVERN.
- THE CONTRACTOR SHALL NOT DISTURB ANY REGULATED AREA OUTSIDE OF THE LIMITS OF THE NUMBERED WETLAND SITES SHOWN IN THE PLANS.


CONSTRUCTION SEQUENCE NOTES

- REMOVE TEMPORARY PIPE BYPASS AND TEMPORARY WATER HANDLING.
- RESTORE THE DISTURBED WETLAND AREAS ACCORDING TO THE PLANTING PLAN. REMOVE ACCESS ROAD FROM THE OUTLET LOCATION TO STA. 200+65 AND FROM ANY WETLAND AT THE INLET AND GRADE BACK TO ITS ORIGINAL CONDITION. IN NON-WETLAND AREAS, ACCESS ROADS TO INLET AND OUTLET OF STRUCTURE NO. 06682 WILL REMAIN IN PLACE. REMOVE SETTLING BASIN.
- REINSTALL GUIDERAIL AND REMOVE TEMPORARY PRECAST CONCRETE BARRIER CURB.


100YR FEMA 100 YEAR FLOODPLAIN

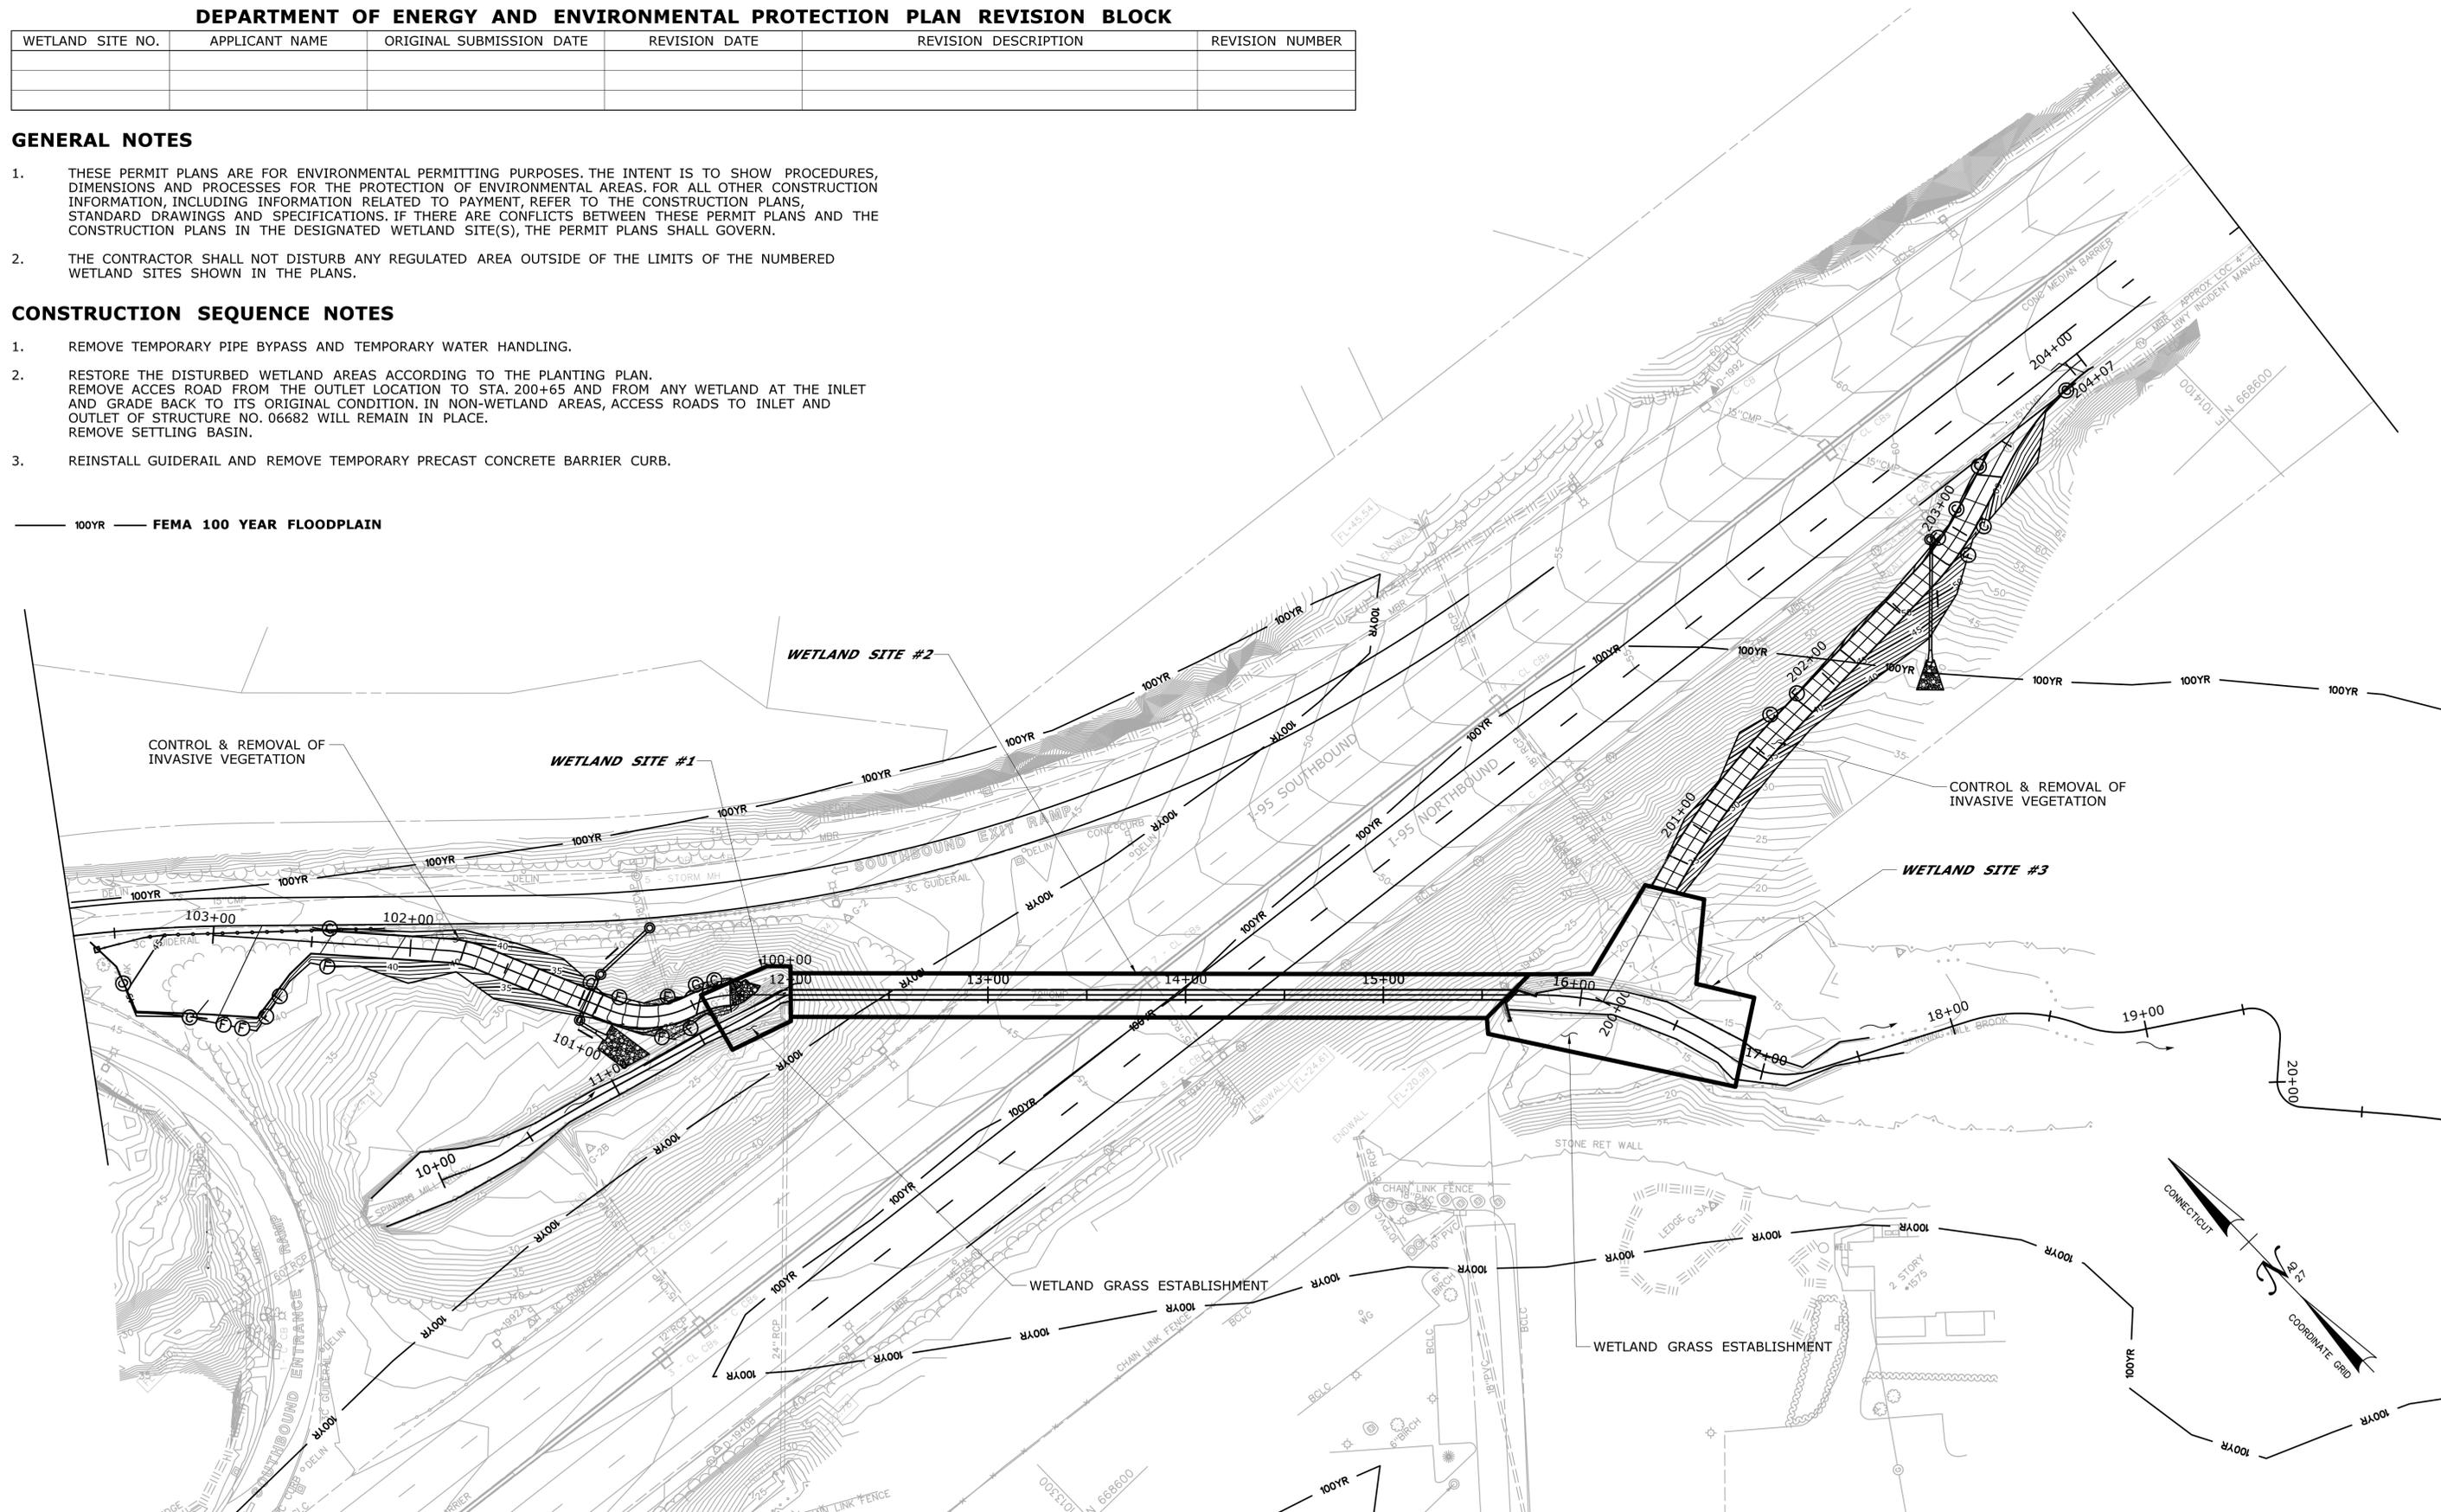

<table border="1"> <tr> <th>REV.</th> <th>DATE</th> <th>REVISION DESCRIPTION</th> <th>SHEET NO.</th> </tr> <tr> <td> </td> <td> </td> <td> </td> <td> </td> </tr> </table>	REV.	DATE	REVISION DESCRIPTION	SHEET NO.					THE INFORMATION, INCLUDING ESTIMATED QUANTITIES OF WORK, SHOWN ON THESE SHEETS IS BASED ON LIMITED INVESTIGATIONS BY THE STATE AND IS IN NO WAY WARRANTED TO INDICATE THE CONDITIONS OF ACTUAL QUANTITIES OF WORK WHICH WILL BE REQUIRED. Plotted Date: 7/22/2015	DESIGNER/DRAFTER: <b>MCS</b> CHECKED BY: <b>BKK</b> SCALE IN FEET 0 40 80 SCALE 1"=40' FILENAME: ...VHW_MSH_0059_0163_PMT-07.dgn	STATE OF CONNECTICUT DEPARTMENT OF TRANSPORTATION	SIGNATURE/ BLOCK: <b>OFFICE OF ENGINEERING</b> APPROVED BY:                      DATE:	PROJECT TITLE: <b>LIST 21 CULVERT REHABILITATION                  I-95 OVER STRUCTURE NO. 06682                  (SPINNING MILL BROOK)</b>	TOWN: <b>GUILFORD</b>	PROJECT NO. <b>59-163</b> DRAWING NO. <b>PMT-07</b> SHEET NO.	DRAWING TITLE: <b>ATTACHMENT G                  PERMIT STAGE 3 CONTROLS</b>
REV.	DATE	REVISION DESCRIPTION	SHEET NO.													

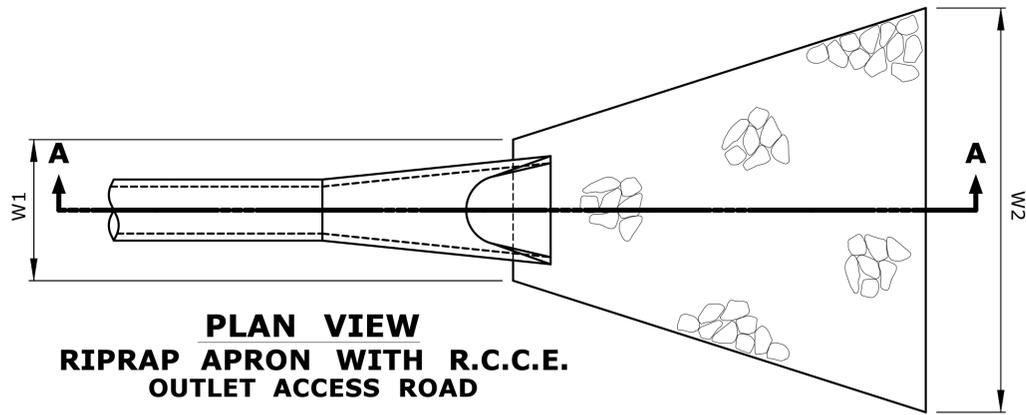


**PLAN VIEW  
RIPRAP APRON WITH R.C.C.E.  
OUTLET ACCESS ROAD**

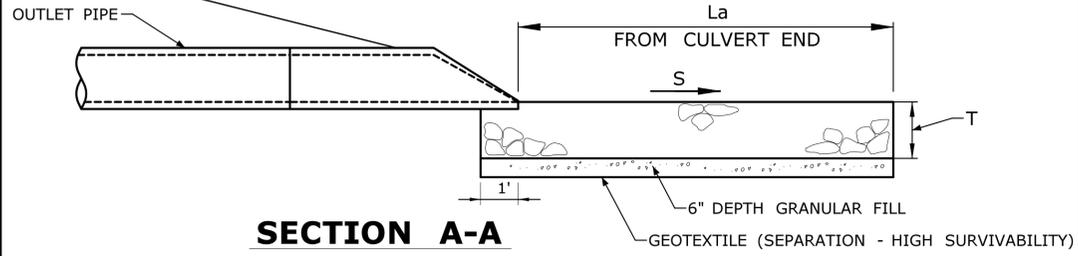

**SECTION A-A**


Station	Riprap		Riprap Dimensions				
	Type	A	La	W1	W2	S	T
*200+58	Modified		10'	4.5'	11.5'	MEG	1'
202+75	Modified		14'	3.8'	13.6'	2%	1'

\* PIPE AT STA. 200+58 WILL NOT REQUIRE A R.C.C.E. RIPRAP TO BE PLACED AT PIPE END  
MEG: MATCH EXISTING GROUND

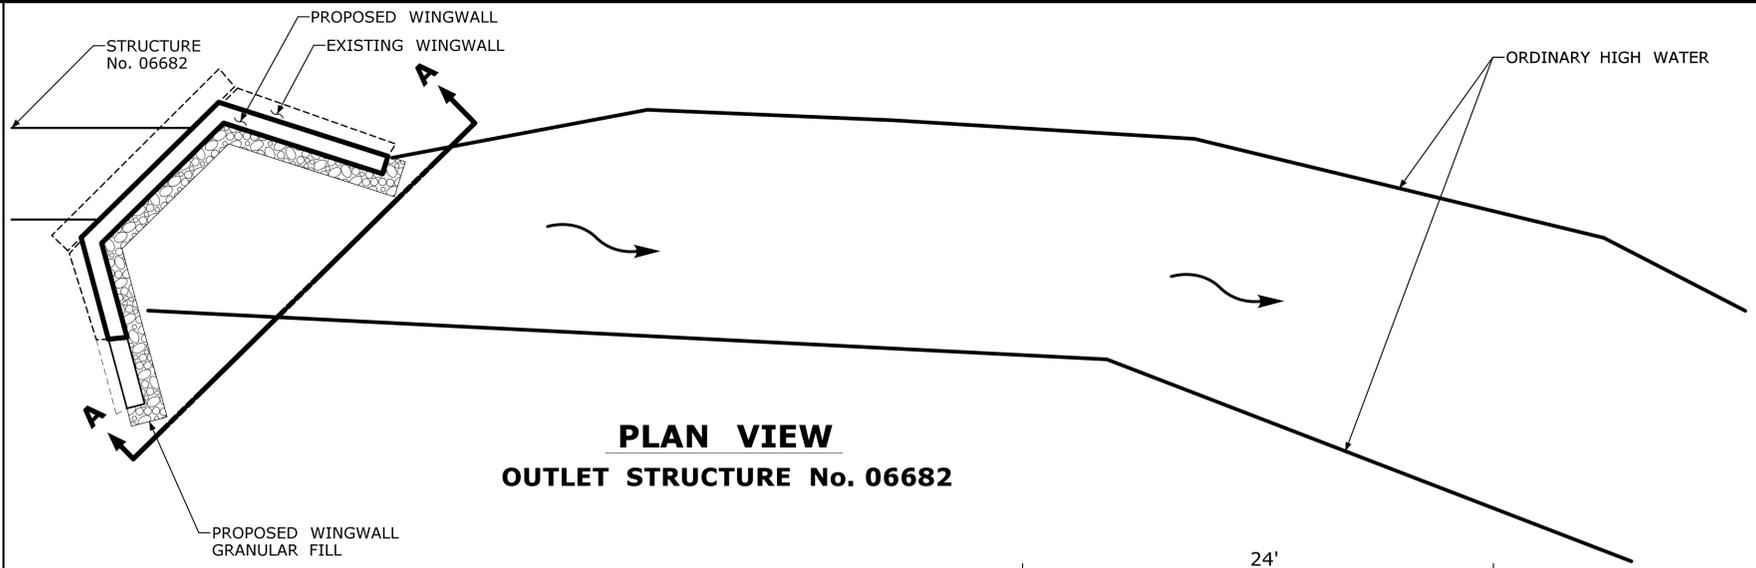


**PLAN VIEW  
OUTLET STRUCTURE No. 06682**


HYDRAULIC DATA TABLE	
DRAINAGE AREA	1.35 SQ. MI LE
DESIGN FREQUENCY	100- YEAR
DESIGN DISCHARGE	310 CFS
AVERAGE DAILY FLOW	2.5 CFS
DESIGN WATER SURFACE ELEVATION	28.92 FT -UPSTREAM 17.38 FT -DOWNSTREAM

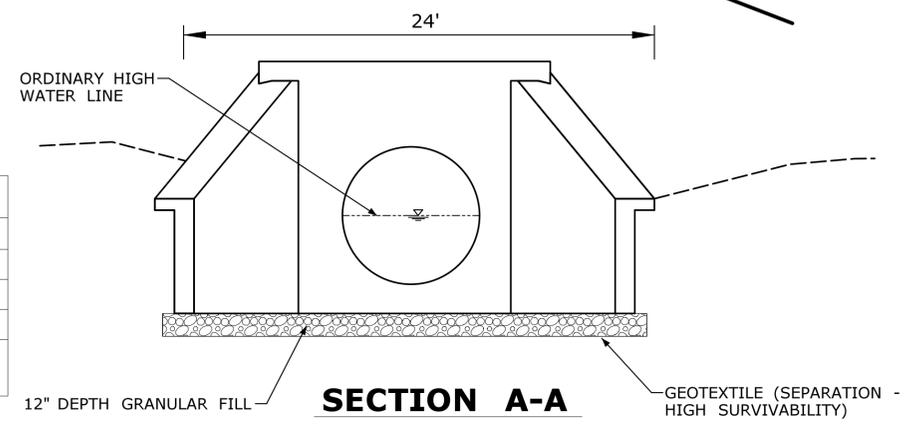

**SECTION A-A**

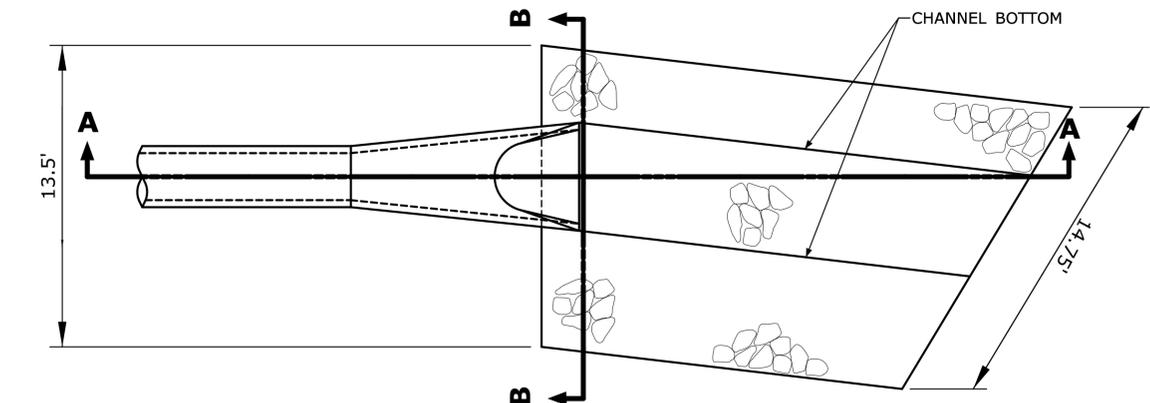

**PLAN VIEW  
TYPE C INTERMEDIATE RIPRAP APRON WITH R.C.C.E.  
INLET ACCESS ROAD (STA 101+3)**

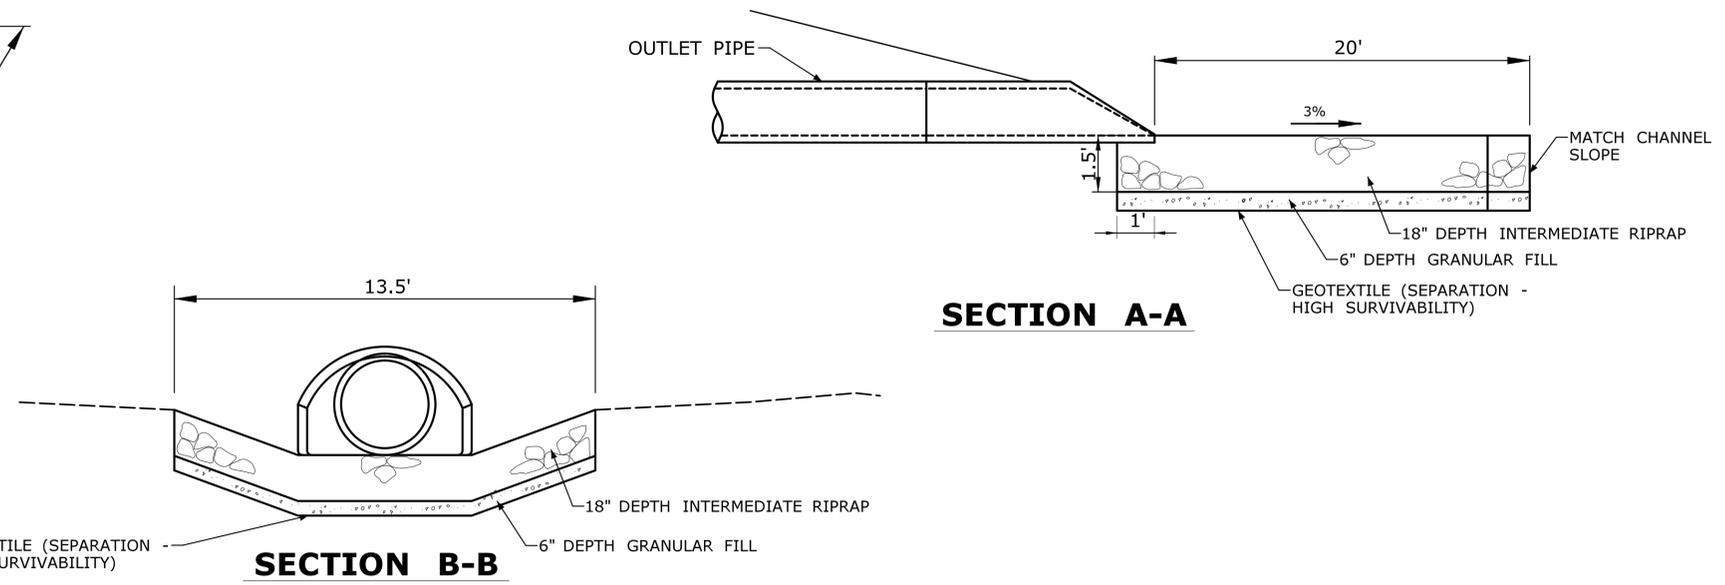

**SECTION A-A**

**SECTION B-B**

REV.	DATE	REVISION DESCRIPTION	SHEET NO.
12-01-2014	APRON AT 06727 INLET MATERIAL AND SIZE CHANGED	03.12	

THE INFORMATION, INCLUDING ESTIMATED QUANTITIES OF WORK, SHOWN ON THESE SHEETS IS BASED ON LIMITED INVESTIGATIONS BY THE STATE AND IS IN NO WAY WARRANTED TO INDICATE THE CONDITIONS OF ACTUAL QUANTITIES OF WORK WHICH WILL BE REQUIRED.

DESIGNER/DRAFTER: **MCS**  
CHECKED BY: **BKK**  
NOT TO SCALE



SIGNATURE/BLOCK: **OFFICE OF ENGINEERING**  
APPROVED BY:


PROJECT TITLE: **LIST 21 CULVERT REHABILITATION I-95 OVER STRUCTURE NO. 06682 (SPINNING MILL BROOK)**

TOWN: **GUILFORD**  
DRAWING TITLE: **ATTACHMENT G OUTLET PROTECTION DETAILS**


PROJECT NO. **59-163**  
DRAWING NO. **PMT-08**  
SHEET NO.

Filename: ...VHW\_MSH\_0059\_0163\_PMT-08.dgn

Plotted Date: 7/22/2015

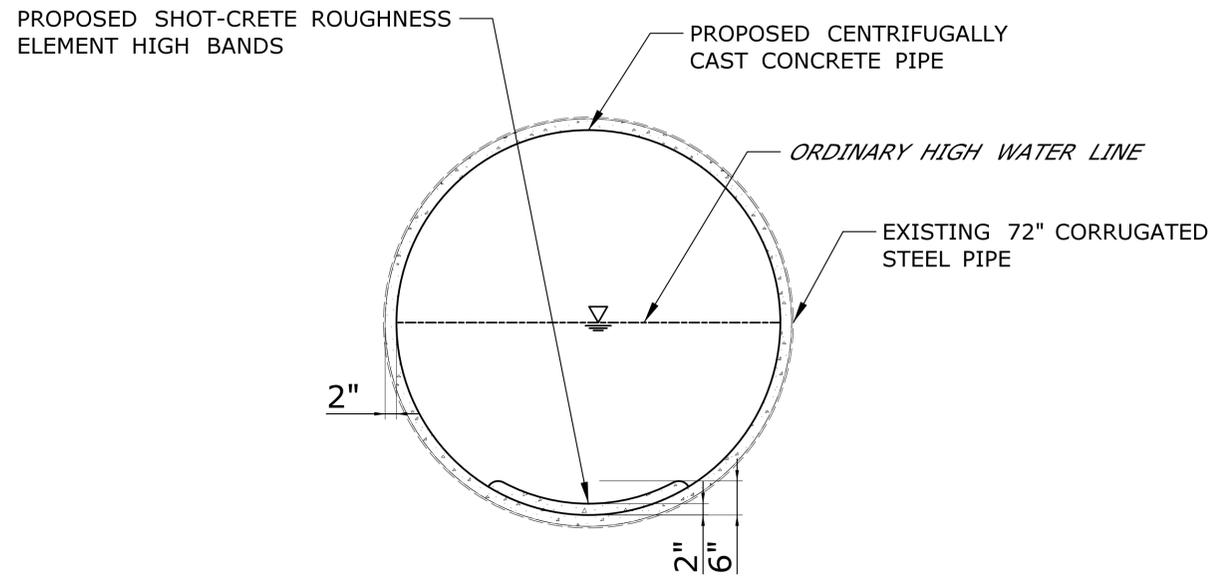


**CROSS SECTION**

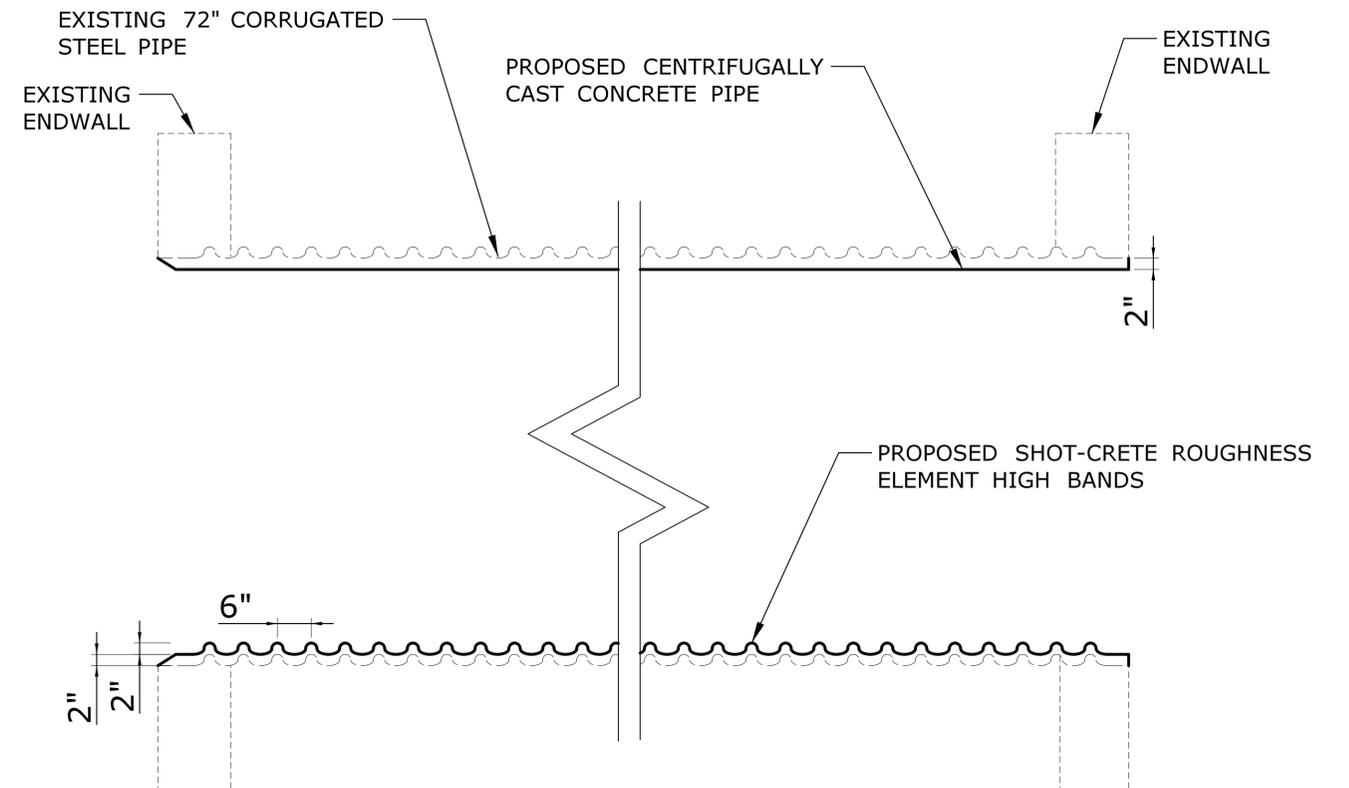

**PROFILE**

**SHOT-CRETE ROUGHNESS  
ELEMENT HIGH BANDS**

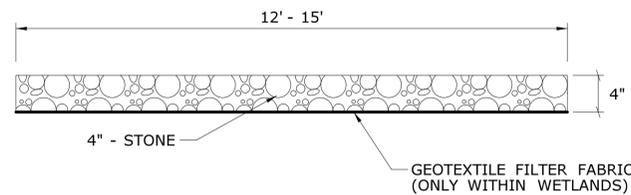

**HAUL ROAD  
(INLET AND OUTLET)**

**GENERAL NOTES**


FOR INSTALLATION WITHIN WETLANDS:

1. EXCAVATE APPROXIMATELY 12" OF SOIL OR FILL APPROXIMATELY 12" TO 24" OF SOIL, AS NECESSARY.
2. INSTALL GEOTEXTILE FILTER FABRIC.
3. INSTALL 4" OF STONE ON TOP OF GEOTEXTILE FILTER FABRIC.


FOR REMOVAL WITHIN WETLANDS:

1. REMOVE 4" OF STONE AND THE GEOTEXTILE FILTER FABRIC.
2. RESTORE WETLAND AREA TO ORIGINAL CONDITION, WHICH INCLUDES REGRADING, TOP SOIL, AND TURF ESTABLISHMENT.


<table border="1"> <tr><td>REV.</td><td>DATE</td><td>REVISION DESCRIPTION</td><td>SHEET NO.</td></tr> <tr><td>-</td><td>-</td><td>-</td><td>-</td></tr> <tr><td>-</td><td>-</td><td>-</td><td>-</td></tr> <tr><td>-</td><td>-</td><td>-</td><td>-</td></tr> <tr><td>-</td><td>-</td><td>-</td><td>-</td></tr> <tr><td>-</td><td>-</td><td>-</td><td>-</td></tr> <tr><td>-</td><td>-</td><td>-</td><td>-</td></tr> <tr><td>-</td><td>-</td><td>-</td><td>-</td></tr> </table>	REV.	DATE	REVISION DESCRIPTION	SHEET NO.	-	-	-	-	-	-	-	-	-	-	-	-	-	-	-	-	-	-	-	-	-	-	-	-	-	-	-	-	<p>THE INFORMATION, INCLUDING ESTIMATED QUANTITIES OF WORK, SHOWN ON THESE SHEETS IS BASED ON LIMITED INVESTIGATIONS BY THE STATE AND IS IN NO WAY WARRANTED TO INDICATE THE CONDITIONS OF ACTUAL QUANTITIES OF WORK WHICH WILL BE REQUIRED.</p>	<p>DESIGNER/DRAFTER: <b>JMG/MCS</b></p> <p>CHECKED BY: <b>BKK</b></p> <p>SCALE AS NOTED</p>	<p><b>STATE OF CONNECTICUT DEPARTMENT OF TRANSPORTATION</b></p> <p>Filename: ...VHW_MSH_0059_0163_PMT-09.dgn</p>	<p>SIGNATURE/ BLOCK: <b>OFFICE OF ENGINEERING</b></p> <p>APPROVED BY:</p>	<p>PROJECT TITLE: <b>LIST 21 CULVERT REHABILITATIONS I-95 OVER STRUCTURE NO. 06682 (SPINNING MILL BROOK)</b></p>	<p>TOWN: <b>GUILFORD</b></p> <p>DRAWING TITLE: <b>ATTACHMENT G LINING DETAILS</b></p>	<p>PROJECT NO. <b>59-163</b></p> <p>DRAWING NO. <b>PMT-09</b></p> <p>SHEET NO.</p>
REV.	DATE	REVISION DESCRIPTION	SHEET NO.																																				
-	-	-	-																																				
-	-	-	-																																				
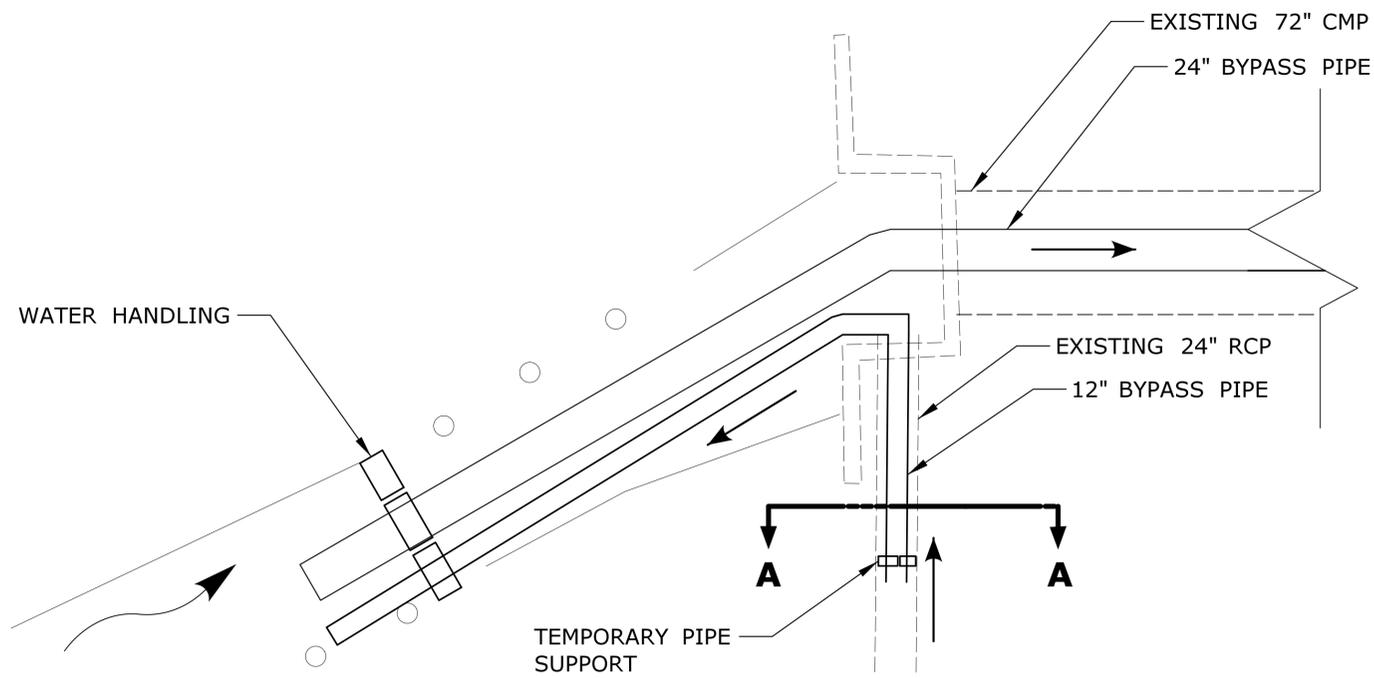


**INLET STRUCTURE  
No. 06682**

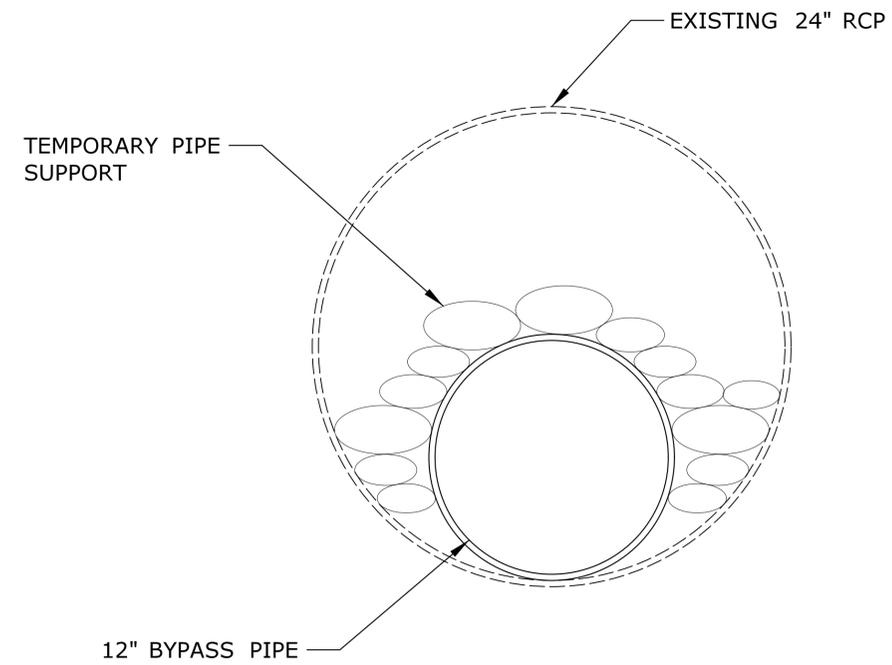

**SECTION A-A**

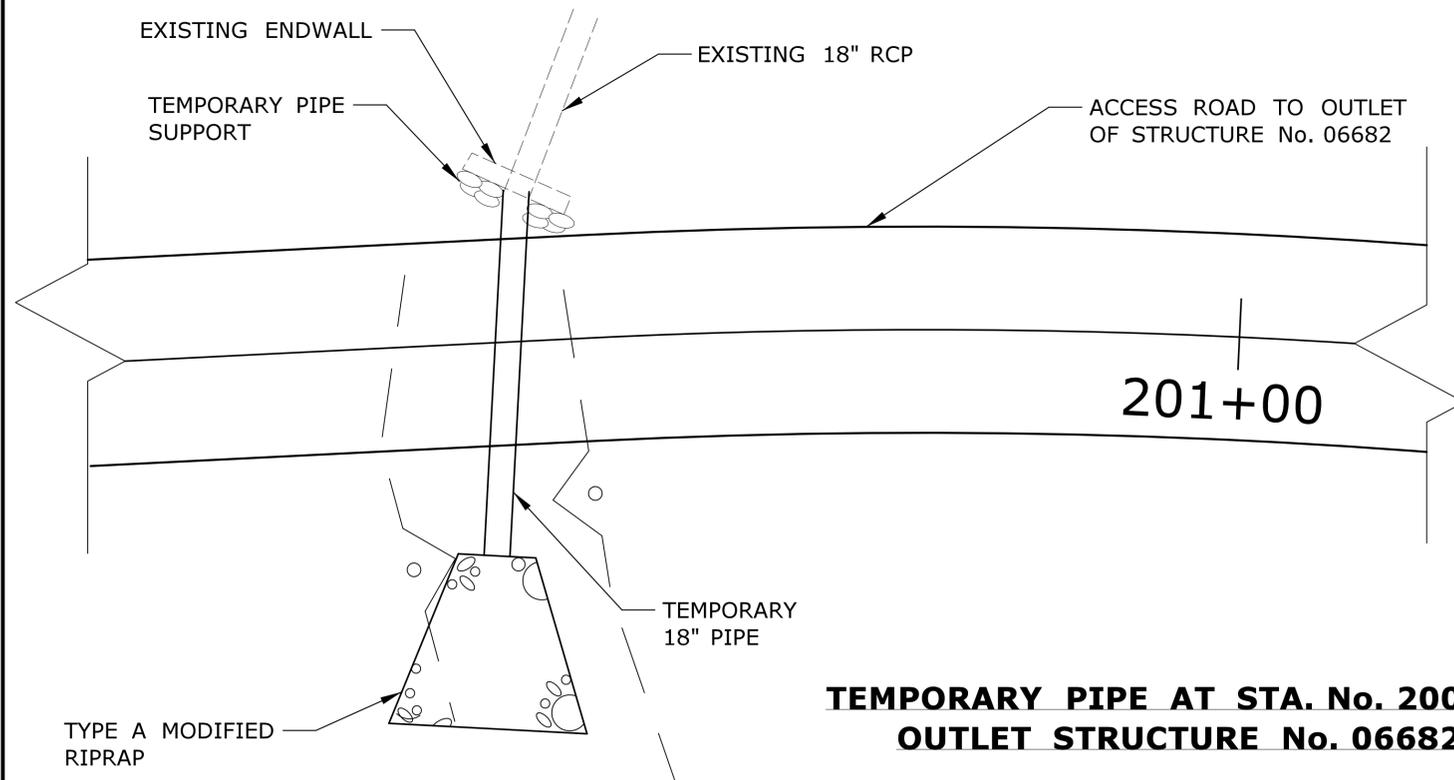

**TEMPORARY PIPE AT STA. No. 200+58  
OUTLET STRUCTURE No. 06682**

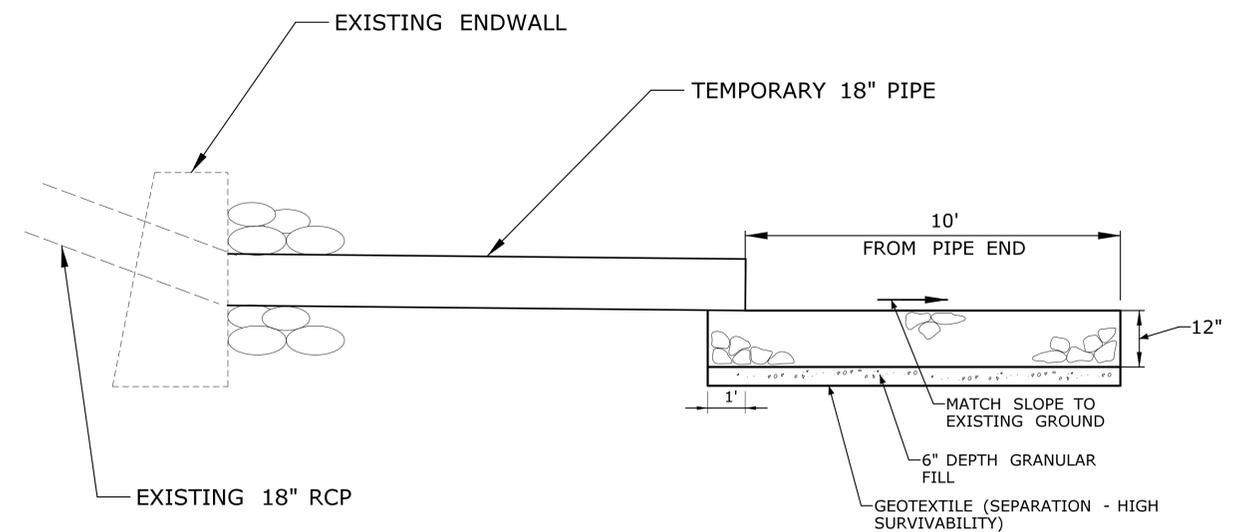

**GENERAL NOTES**

1. REMOVE TEMPORARY 18" PIPE AND ASSOCIATED RIPRAP AFTER LINING STRUCTURE No. 06682

REV.	DATE	REVISION DESCRIPTION	SHEET NO.
-	-	-	-
-	-	-	-
-	-	-	-
-	-	-	-
-	-	-	-
-	-	-	-

THE INFORMATION, INCLUDING ESTIMATED QUANTITIES OF WORK, SHOWN ON THESE SHEETS IS BASED ON LIMITED INVESTIGATIONS BY THE STATE AND IS IN NO WAY WARRANTED TO INDICATE THE CONDITIONS OF ACTUAL QUANTITIES OF WORK WHICH WILL BE REQUIRED.

DESIGNER/DRAFTER:  
**JMG/MCS**  
CHECKED BY:  
**BKK**  
SCALE AS NOTED



SIGNATURE/  
BLOCK:  
**OFFICE OF ENGINEERING**  
APPROVED BY:

PROJECT TITLE:  
**LIST 21 CULVERT REHABILITATIONS  
I-95 OVER STRUCTURE NO. 06682  
(SPINNING MILL BROOK)**

TOWN:  
**GUILFORD**  
DRAWING TITLE:  
**ATTACHMENT G  
TEMPORARY PIPES**

PROJECT NO.  
**59-163**  
DRAWING NO.  
**PMT-10**  
SHEET NO.


**DEPARTMENT OF ENERGY AND ENVIRONMENTAL PROTECTION PLAN REVISION BLOCK**

WETLAND SITE NO.	APPLICANT NAME	ORIGINAL SUBMISSION DATE	REVISION DATE	REVISION DESCRIPTION	REVISION NUMBER

**PLANT LIST**

ITEM NUMBER	KEY	BOTANICAL NAME	COMMON NAME	FAC STATUS	SIZE	QTY.	UNIT	COMMENTS
0949000			Wood Chip Mulch			100	S.Y.	
0949547	V.I.	Viburnum lentago	Nannyberry	FAC	3'-4' HT. B.B.	15	EA.	
0949766	Va.c.	Vaccinium corymbosum	Highbush Blueberry	FACW	3'-4' HT. B.B.	20	EA.	
0949325	L.b.	Lindera benzoin	Spicebush	FACW	2'-3' HT. B.B.	15	EA.	
0952051			Control & Removal of Invasive Vegetation			459	S.Y.	

- NOTES:
1. ALL DISTURBED EXISTING WETLAND LIMITS SHALL BE RESTORED WITH "WETLAND GRASS ESTABLISHMENT" ON 6" (MIN.) TOP SOIL AS DIRECTED BY THE ENGINEER AT THE CULVERT INLET AND OUTLET.
  2. ALL SLOPES ADJACENT TO THESE WETLAND AREAS SHALL BE RESTORED WITH "CONSERVATION SEEDING FOR SLOPES" ON 6" (MIN.) TOP SOIL AS DIRECTED BY THE ENGINEER AT THE CULVERT INLET AND OUTLET.
  3. "CONTROL AND REMOVAL OF INVASIVE VEGETATION" SHALL BE NECESSARY ON ALL DISTURBED WETLAND AND NON WETLAND AT BOTH THE INLET AND OUTLET LOCATION OF STRUCTURE No. 06682.

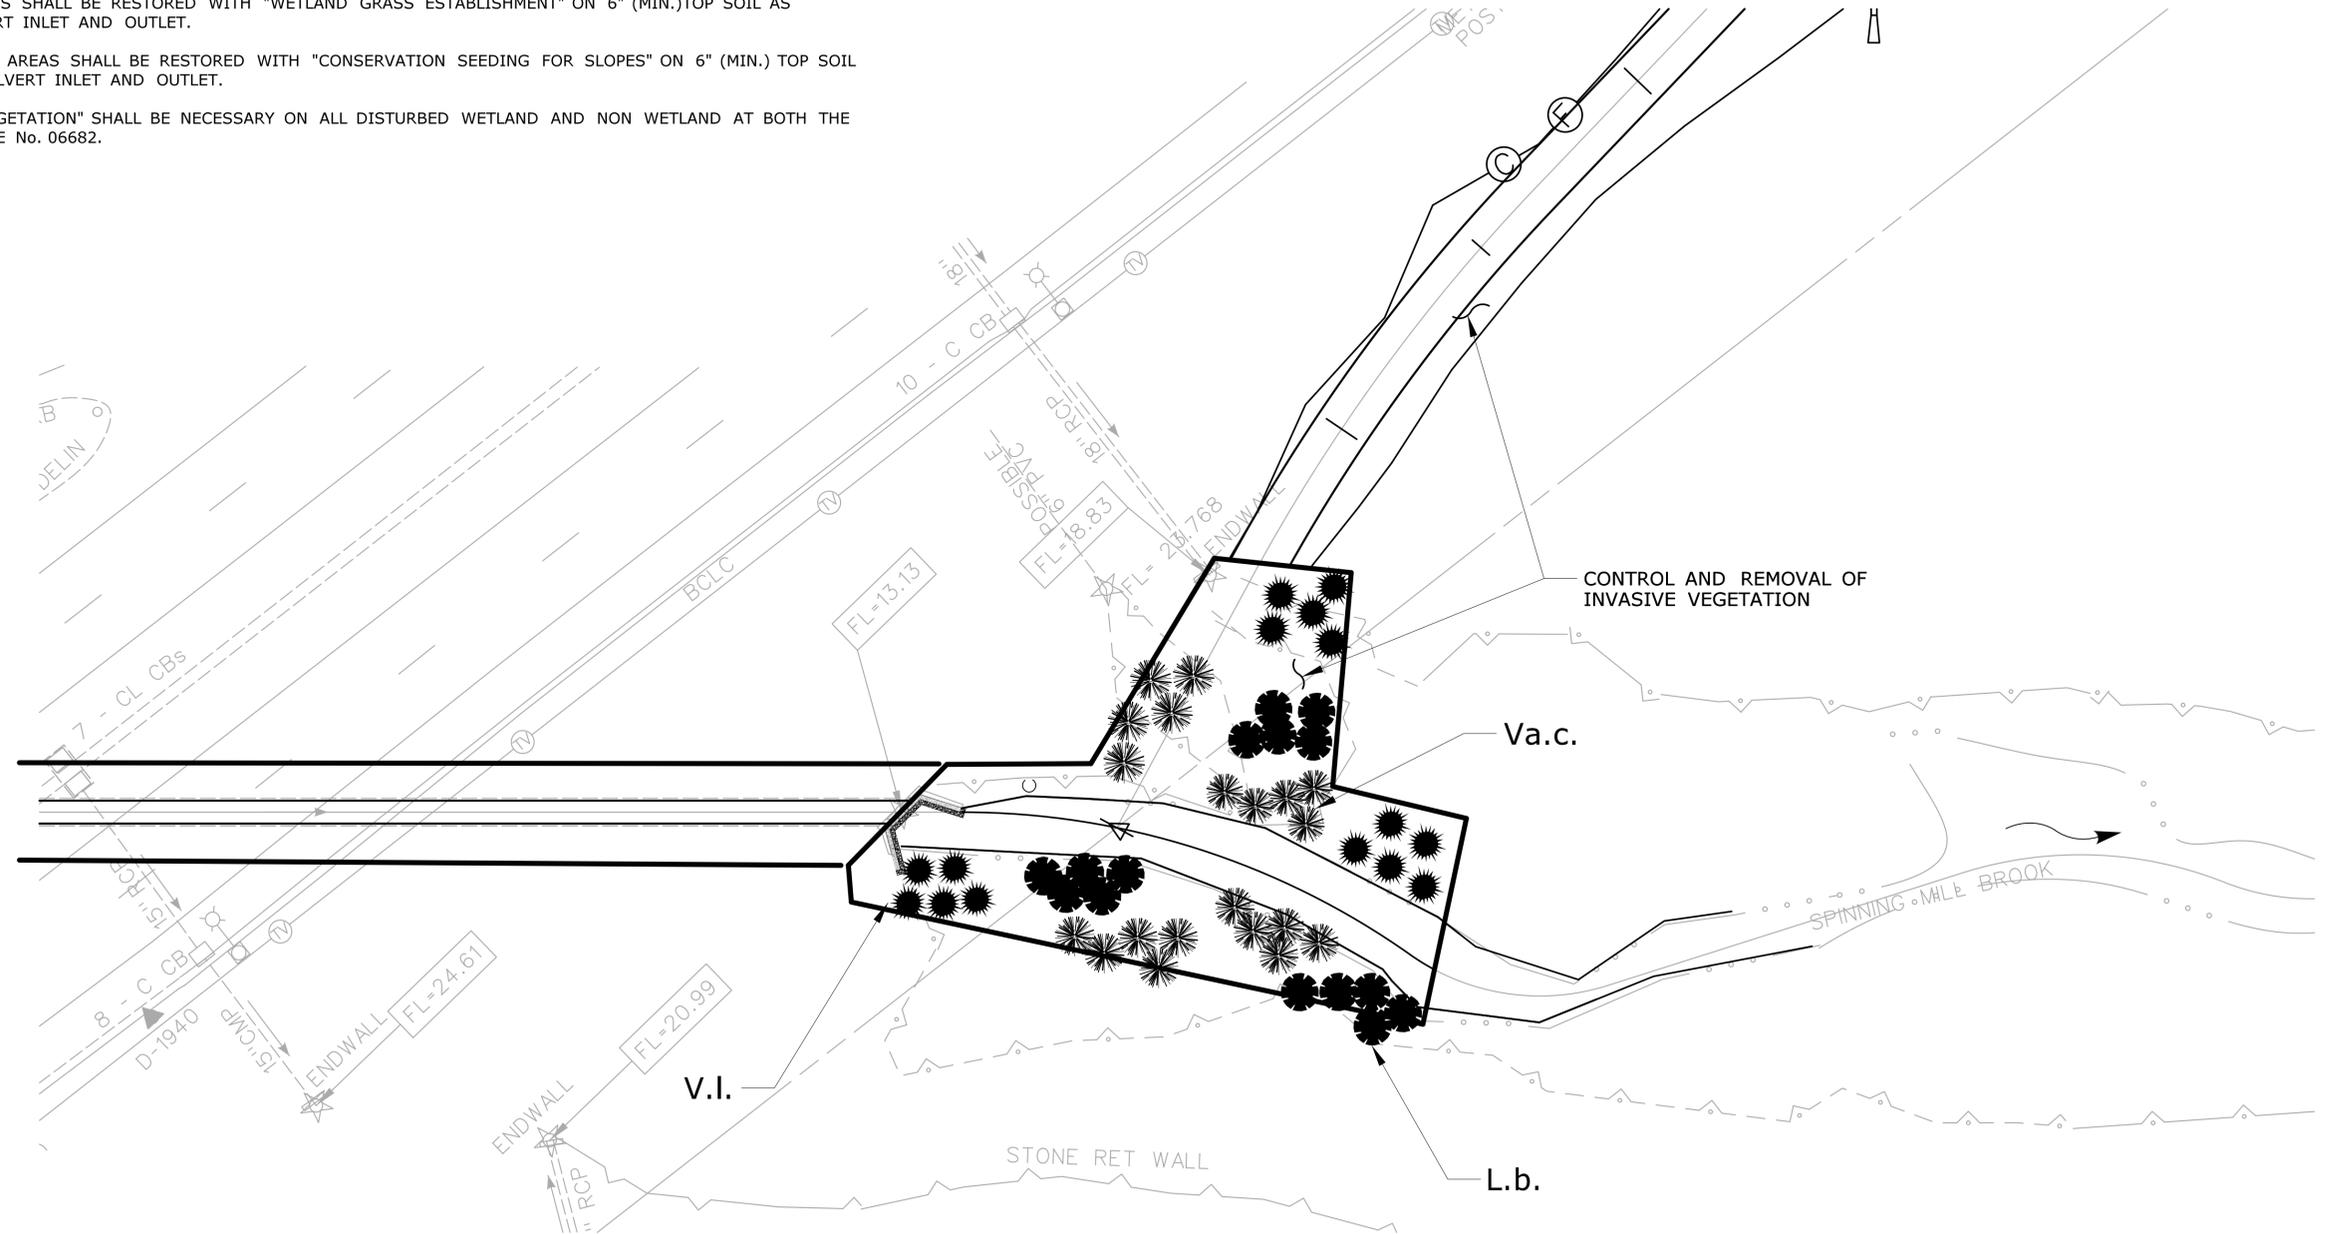

<table border="1"> <tr> <td>DESIGNER/DRAFTER: <b>ATE</b></td> <td rowspan="2"> </td> <td rowspan="2">                 SIGNATURE/ BLOCK: <b>OFFICE OF ENGINEERING</b> APPROVED BY: _____ DATE: _____             </td> <td rowspan="2">                 PROJECT TITLE: <b>LIST 21 CULVERT REHABILITATION I-95 OVER STRUCTURE NO. 06682 (SPINNING MILL BROOK)</b> </td> <td rowspan="2">                 TOWN: <b>GUILFORD</b> </td> <td rowspan="2">                 PROJECT NO. <b>59-163</b> </td> </tr> <tr> <td>                 CHECKED BY: <b>BKK</b> SCALE IN FEET 0 20 40 SCALE 1"=20' Plotted Date: 7/22/2015 Filename: ...VHW_MSH_0059_0163_PMT-11.dgn             </td> </tr> </table>	DESIGNER/DRAFTER: <b>ATE</b>		SIGNATURE/ BLOCK: <b>OFFICE OF ENGINEERING</b> APPROVED BY: _____ DATE: _____	PROJECT TITLE: <b>LIST 21 CULVERT REHABILITATION I-95 OVER STRUCTURE NO. 06682 (SPINNING MILL BROOK)</b>	TOWN: <b>GUILFORD</b>	PROJECT NO. <b>59-163</b>	CHECKED BY: <b>BKK</b> SCALE IN FEET 0 20 40 SCALE 1"=20' Plotted Date: 7/22/2015 Filename: ...VHW_MSH_0059_0163_PMT-11.dgn	THE INFORMATION, INCLUDING ESTIMATED QUANTITIES OF WORK SHOWN ON THESE SHEETS IS BASED ON LIMITED INVESTIGATIONS BY THE STATE AND IS IN NO WAY WARRANTED TO INDICATE THE CONDITIONS OF ACTUAL QUANTITIES OF WORK WHICH WILL BE REQUIRED.	DRAWING TITLE: <b>ATTACHMENT G PERMIT PLANTING PLAN</b>	SHEET NO. <b>PMT-11</b>
DESIGNER/DRAFTER: <b>ATE</b>							SIGNATURE/ BLOCK: <b>OFFICE OF ENGINEERING</b> APPROVED BY: _____ DATE: _____	PROJECT TITLE: <b>LIST 21 CULVERT REHABILITATION I-95 OVER STRUCTURE NO. 06682 (SPINNING MILL BROOK)</b>	TOWN: <b>GUILFORD</b>	PROJECT NO. <b>59-163</b>
CHECKED BY: <b>BKK</b> SCALE IN FEET 0 20 40 SCALE 1"=20' Plotted Date: 7/22/2015 Filename: ...VHW_MSH_0059_0163_PMT-11.dgn										
REV. DATE REVISION DESCRIPTION SHEET NO.	SHEET NO.	SHEET NO.	SHEET NO.							

# Attachment H: Engineering Documentation

## Part 1: Engineering Report Checklist

The following is a checklist of requirements that need to be completed, included and submitted as part of the Engineering Report. Please complete this checklist by identifying where each requirement listed is addressed in the Engineering Report (report title and page numbers). If an item is not applicable, place "NA" in the box. Attach the completed checklist as the cover sheet to engineering reports, as applicable, which fully describe the design of the proposed facilities or other actions and the hydraulic and hydrologic effects thereof. The application instructions (DEP-IWRD-INST-100) should be consulted for a complete description of each item listed. This checklist is required to be signed and sealed by a professional engineer licensed in the State of Connecticut.

### Stormwater Management

Location of Item	Item Description
HYD. REPT	Description of the design storm frequency intensity, volume and duration
HYD. REPT	Watershed maps, existing and proposed
NA	Computations for Tc
NA	Imperviousness calculations
NA	NRCS runoff curve numbers, volumetric runoff coefficients
HYD. REPT	<p>Computations used to determine peak runoff rates, and velocities for each watershed area (24-hour storm):</p> <ul style="list-style-type: none"> <li>• Stream Channel Protection: 2-year frequency ("over-control" of 2-year storm)</li> <li>• Conveyance Protection: 10-year frequency</li> <li>• Peak Runoff Attenuation: 2-year, 10-year, and 100-year frequency</li> <li>• Emergency Outlet Sizing: safely pass the 100-year frequency or larger storm</li> </ul>
NA	Hydrograph routing calculations
HYD. REPT	Description, schematics, and calculations for drainage and stormwater management systems, bridges and culverts
NA	Infiltration rates
HYD. REPT	Documentation of sources
HYD. REPT	Computer disk containing input and output data and the associated program for all computer models used in the analyses
HYD. REPT	Hard copy of input and output data including input/output tables
NA	Detention basin analysis including timing and duration of expected outflow, stream stability analysis and hydrograph summation

## Flood Plain Assessment

Location of Item	Item Description
<b>HYD. REPT</b>	Description or simulation of existing and proposed conditions upstream and downstream of the proposed activity
<b>NA</b>	(For SCEL applications only) A determination of the effect of the proposed activity on flooding and flood hazards together with an equivalent encroachment on the opposite bank for the flood event establishing the encroachment lines
<b>HYD. REPT</b>	For any bridge or culvert placement or replacement with a drainage area of 100 acres or more, plan sheets showing the existing and proposed inundation area for the 2, 10, 25, 50, and 100 year discharges, carried to convergence
<b>NA</b>	A description and analysis of the floodplain modifications required to restore any flood conveyance and flood storage capacity
<b>NA</b>	Demonstration that backwater from the proposed activity will not impact an existing dam, dike, or similar structure
<b>HYD. REPT</b>	Backup data and complete hydraulic analysis for proposed modifications to the floodplain including location plan and plot for sections, profile sheet, summary sheet

## Dams, Dikes, Diversion Channels, Similar Structures

Location of Item	Item Description
<b>NA</b>	Primary and emergency spillway and outlet structure erosion protection
<b>NA</b>	Dam breach analysis
<b>NA</b>	Geotechnical evaluation
<b>NA</b>	Construction Specifications for foundation preparation, embankment material, outlet structure, and construction inspection

## Soil Erosion and Sediment Control Plan

Location of Item	Item Description
<b>H Part 1 Sec 2</b>	Narrative
<b>Attachment G</b>	Drawings
<b>Attachment G</b>	Details
	Calculations for Engineered Measures

### Professional Certification

For any Engineering Report submitted as part of the IWRD permit application, the following certification must be signed and sealed by a professional engineer licensed to practice in Connecticut and submitted with the Engineering Report Checklist and Report.

"I certify that in my professional judgement, each requirement listed in the Engineering Report Checklist has been addressed in the Engineering Report submitted as part of the IWRD permit application as Attachment H, Part 1 and that the information is true, accurate and complete to the best of my knowledge and belief.

This certification is based on my review of the Engineering Report.

I understand that a false statement made in the submitted information may, pursuant to Section 22a-6 of the General Statutes, be punishable as a criminal offense under Section 53a-157b of the General Statutes, and may also be punishable under Section 22a-438 of the General Statutes."

Thomas J. Maziarz  
Signature of Applicant

7-28-2015  
Date

**Thomas J. Maziarz**  
Name of Applicant (print or type)


**Bureau Chief Policy & Planning**  
Title (if applicable)

Byong K. Kim  
Signature of Professional Engineer

7/24/15  
Date

**Byong K. Kim**  
Name of Professional Engineer (print or type)

P.E. Number (if applicable)  
Affix P.E. Stamp Here  
(if applicable)

 

**Attachment H – Part I: Engineering Report**

**Section I: Hydraulic Analysis Report**

# Attachment H: Engineering Documentation

## Part 2: Hydrologic and Hydraulic Consistency Worksheet

### *Inland Water Resources Division Permit Activities*

This worksheet has four sections; only complete the section(s) applicable to the proposed project. Where a question requires a "Yes" or "No" answer, select the appropriate response and explain your response, if required, in the space provided.

**Section I: Floodplain Management** *(if the proposed project involves a structure, obstruction, encroachment or work in a watercourse, floodplain, or coastal high hazard area)*

**Section II: Stormwater Management** *(if the proposed project involves stormwater drainage or stormwater runoff)*

**Sections III: State Grants and Loans and Section IV: Disposal of State Land** *(only if the applicant is a state agency seeking flood management certification approval for state grants and loans or disposal of state land)*

#### Contents:

Section I: Floodplain Management	Page No.
<b>1. General Criteria</b>	
a. Critical Activity .....	3
b. Nonintensive Floodplain Uses .....	3
c. National Flood Insurance Program (NFIP) .....	3
d. Municipal Regulations .....	3
<b>2. Flooding and Flood Hazards</b>	
a. Flooding.....	4
b. Flood Velocities .....	4
c. Flood Storage.....	4
d. Degrading or Aggrading Stream Beds.....	4
e. Ice Jams .....	4
f. Storage of Materials & Equipment.....	5
g. Floodwater Loads.....	5
<b>3. Standards for Structures in Floodplains or Coastal High Hazard Areas</b>	
a. Structures in Coastal High Hazard Areas .....	5
b. Structures in Floodplain Areas .....	6
c. Residential Structures .....	6
d. Non-residential Structures .....	6
e. Utilities.....	6
f. Water Supply Systems .....	6
g. Sanitary Sewage Systems.....	6
h. Foundation Drains .....	6

<b>4. Topography Changes within Floodplains</b>	<b>Page No.</b>
a. No Regulatory Floodway .....	7
b. Floodway Encroachments .....	7
c. Coastal Areas .....	7
<b>5. Alterations of Watercourses</b>	
a. Topography Change .....	7
b. Hydraulic Capacity .....	7
c. Aquatic Habitat .....	8
<b>6. Culverts and Bridges</b>	
a. Fish Passage .....	9
b. Depressed Structural Floors .....	9
c. Multiple Openings .....	9
d. Sag Vertical Curves .....	9
e. Debris Blockage .....	9
f. Topography Change .....	9
g. State Highways .....	10
h. Local Roads & Driveways .....	11
i. Downstream Peak Flows .....	12
<b>7. Temporary Hydraulic Facilities .....</b>	<b>12</b>
<b>Section II: Stormwater Management</b>	
<b>1. Stormwater Runoff .....</b>	<b>13</b>
<b>2. Stormwater Detention Facilities .....</b>	<b>14</b>
<b>3. Storm Drainage Systems</b>	
a. DOT Standards .....	15
b. Design Storm .....	15
c. Future Development .....	15
d. Outlet Protection .....	16
e. Overland Flow .....	16
f. Vegetated Filter Strips .....	16
g. Stormwater Treatment .....	16
h. E & S Control Plan .....	16
<b>Section III: State Grants and Loans .....</b>	<b>17</b>
<b>Section IV: Disposal of State Land .....</b>	<b>18</b>

Definitions of terms used in these worksheets are found in Section 25-68b of the Connecticut General Statutes and Section 25-68h-1 of the Regulations of Connecticut State Agencies and in the National Flood Insurance Program Regulations (44 CFR, Chapter 1, Subchapter B, Part 59.1).

**Section I: Floodplain Management**

---

## Section I: Floodplain Management

Name of Applicant: **CT Department of Transportation**

Name of Proposed Project: **Rehabilitation of Bridge No. 06682**

### 1. General Criteria

- a. *Critical Activity* - Does the proposed project involve the treatment, storage and disposal of hazardous waste or the siting of hospitals, housing for the elderly, schools or residences, in the 0.2 per cent [500 year] floodplain?  Yes  No

If yes, the base flood for the critical activity shall have a recurrence interval equal to the 500 year flood event; if no, the base flood for the activity shall have a recurrence interval equal to the 100 year flood event.

- b. *Nonintensive Floodplain Uses* - Will the proposed project promote development in floodplains or will utilities servicing the project be located so as to enable floodplain development?

Yes  No

Explain:

- c. *National Flood Insurance Program (NFIP)* - Will the proposed project be located within an area of special flood hazard designated by the Federal Emergency Management Agency (FEMA)?

Yes  No If yes, list the FEMA flood zone(s):

**Zone A**

Does the proposed project meet the NFIP minimum standards established in 44 CFR, Chapter 1, Subchapter B, Part 60.3, floodplain management criteria for flood-prone areas?

Yes  No

- d. *Municipal Regulations* - Has the municipality in which the proposed project is to be located adopted floodplain regulations containing requirements that are more restrictive than the NFIP floodplain management criteria for flood-prone areas?  Yes  No

If yes, describe the more restrictive requirements:

Does the proposed project comply with the more restrictive standards of the municipality?

Yes  No

## Section I: Floodplain Management (continued)

### 2. Flooding and Flood Hazards

- a. *Flooding* - Will the proposed project pose any hazard to human life, health or property in the event of a base flood?  Yes  No

If yes, explain:

- b. *Flood Velocities* - Will the proposed project cause an increase in flow velocity or depth during the base flood discharge?  Yes  No

If yes, the increase in velocity is: **1.8** fps  
and/or the increase in depth is: **0** ft.

Will such increase in velocity or depth cause channel erosion or pose any hazard to human life, health or property?  Yes  No

Explain:

**Increase is at outlet of culvert and streambed is stable. Bedrock is less than 3ft below streambed so the potential vertical depth of scour is limited**

- c. *Flood Storage* - Will the proposed project affect the flood storage capacity or flood control value of the floodplain?  Yes  No

If yes, describe the effects:

- d. *Degrading or Aggrading Stream Beds* - Is the streambed currently degrading or aggrading?

Degrading  Aggrading  Neither

Has the project design addressed degrading or aggrading streambed conditions?

Yes  No

- e. *Ice Jams* - Is the watercourse prone to ice jams or floods due to ice?  Yes  No

Has the project design considered ice jams or floods due to ice?  Yes  No

## Section I: Floodplain Management (continued)

- f. *Storage of Materials & Equipment* - Will the construction or use of the proposed project involve the storage of materials below the 500 year flood elevation that are buoyant, hazardous, flammable, explosive, soluble, expansive or radioactive, or the storage of any other materials which could be injurious to human, animal or plant life in the event of a flood?

Yes       No

If yes, describe the materials and how such materials will be protected from flood damage, secured or removed from the floodplain to prevent pollution and hazards to life and property.

Storage of materials that could be injurious to human health or the environment in the event of flooding is prohibited below the elevation of the 500 year flood. Other material or equipment may be stored below the 500 year flood elevation provided that such material or equipment is not subject to major damage by floods, and provided that such material or equipment is firmly anchored, restrained or enclosed to prevent it from floating away or that such material or equipment can be removed prior to flooding.

- g. *Floodwater Loads* - Will structures, facilities and stored materials be anchored or otherwise designed to prevent floatation, collapse, or lateral movement resulting from hydrodynamic and hydrostatic loads, including the effects of buoyancy?       Yes       No

### 3. **Standards for Structures in Floodplains or Coastal High Hazard Areas**

Does the proposed project involve a new or substantially improved structure or facility located within a floodplain or coastal high hazard area?       Yes       No

If yes, complete this subsection; if no, skip to subsection 4 (**Topography Changes within Floodplain**).

- a. *Structures in Coastal High Hazard Areas* - Will the structure or facility be located within an NFIP coastal high hazard area?       Yes       No

If no, skip to paragraph 3(b); if yes:

1. Will the structure or facility be located landward of the reach of mean high tide?

Yes       No

2. Will a new structure or facility be located on an undeveloped coastal barrier beach designated by FEMA?       Yes       No

3. If the structure or facility is/will be located within a coastal high hazard area, the structure or facility must be elevated on pilings or columns so that the bottom of the lowest horizontal structural member of the lowest floor (excluding the pilings or columns) is elevated to at least one foot above the base flood level and the pile or column foundation and structure attached thereto must be anchored to resist floatation, collapse and lateral movement due to the effects of wind, velocity waters, hurricane wave wash, and base flood water loads acting simultaneously on all building components.

Does the proposed structure or facility meet these standards?       Yes       No

The base flood elevation is:      ft.      (Datum:      )

The elevation of the lowest horizontal structural member is:      ft.      (Datum:      )

## Section I: Floodplain Management (continued)

4. Will the space below the lowest floor be either free of obstruction or constructed with non-supporting breakaway walls?  Yes  No

5. Will fill be used for structural support of any buildings within coastal high hazard areas?  
 Yes  No

b. *Structures in Floodplain Areas* - Are the structures residential or nonresidential?

Residential  Nonresidential If *nonresidential*, skip to paragraph 3(d) below.

c. *Residential Structures* - If the structure or facility is for human habitation will the lowest floor of such structure or facility, including its basement, be elevated one foot above the level of the 500 year flood?

Yes  No

The 500 year flood elevation is:        ft.        (Datum:        )

The elevation of the lowest floor, including basement, is:        ft.        (Datum:        )

d. *Non-residential Structures* - If the structure or facility is not intended for residential uses, will the lowest floor of such structure or facility, including its basement, be elevated to or above the 100 year flood height or be floodproofed to that height, or in the case of a critical activity, the 500 year flood height?

Yes  No

If yes, the structure will be:  Elevated  Floodproofed

The base flood elevation is:        ft.        (Datum:        )

The elevation of the lowest floor, including basement, is:        ft.        (Datum:        )

The structure is floodproofed to:        ft.        (Datum:        )

Note: for insurance purposes nonresidential structures must be floodproofed to at least one foot above the base flood elevation. DEP strongly encourages that the height of floodproofing incorporate one foot of freeboard.

e. *Utilities* - Will service facilities such as electrical, heating, ventilation, plumbing, and air conditioning equipment be constructed at or above the elevation of the base flood or floodproofed with a passive system?  Yes  No

f. *Water Supply Systems* - Does the proposed project include a new or replacement water supply system?  
 Yes  No

If yes, is the water supply system designed to prevent floodwaters from entering and contaminating the system during the base flood?  Yes  No

g. *Sanitary Sewage Systems* - Does the proposed project include a new or replacement sanitary sewage or collection system?  Yes  No

If yes, is the sanitary sewage system designed to minimize or eliminate the infiltration of flood waters into the systems and discharges from the systems into flood waters during the base flood?

Yes  No

h. *Foundation Drains* - Are foundation drains of buildings designed to prevent backflow from the 100 year frequency flood into the building?

Yes  No  No foundation drains

## Section I: Floodplain Management (continued)

### 4. Activity within Floodplain

Does the proposed project involve activity in a floodplain including but not limited to filling, dumping, construction, excavating, or grading?

Yes     No    If no, skip to subsection 5 (**Alterations of Watercourses**).

If yes, does the proposed project include encroachments, including fill, new construction, substantial improvements, or other development within a NFIP adopted regulatory floodway?

Yes     No    If yes, skip to paragraph 4(b) below.

- a. **No Regulatory Floodway** - The NFIP requires that until a regulatory floodway is designated, that no new construction, substantial improvements, or other development (including fill) shall be permitted within Zones A1-30 and AE unless it is demonstrated that the cumulative effect of the proposed development, when combined with all other existing and anticipated development, will not increase the water surface elevation of the base flood more than one foot at any point. (If no regulatory floodway has been adopted, project impacts may be evaluated by considering an equivalent conveyance loss on the opposite side of the river from the proposed project.)

Is the proposed project consistent with this requirement?     Yes     No

- b. **Floodway Encroachments** - Will the proposed encroachment into the floodway result in any increase in flood levels during either the 100 year or 10 year discharges?

100 year:     Yes; the increase is:    (in 1/100ths of a foot)     No

If yes, has the applicant received approval of such increase in accordance with 44 CFR, Chapter 1, Subchapter B, Part 65.12?     Yes     No

10 year:     Yes; the increase is:    (in 1/100ths of a foot)     No

- c. **Coastal Areas** - Flood hazard potential in coastal areas shall be evaluated considering surface profiles of the combined occurrence of tides, storm surges, and peak runoff. The starting water surface elevation for the base flood in watersheds with time of concentrations of over 6 hours shall be the 10 year frequency tidal surge level.

If the proposed project is in a coastal area, have the hydraulic analyses incorporated these criteria?

Yes     No     Not in Coastal Area

### 5. Alterations of Watercourses

Does the proposed project include the construction or alteration to a natural perennial watercourse or man-made channel?

Yes     No    If no, skip to subsection 6 (**Culverts and Bridges**); if yes, complete the following subsection:

- a. **Topography Change** - Is the watercourse or channel located within a regulatory floodway or Zone A1-30 or AE as designated by the NFIP?     Yes     No
- b. **Hydraulic Capacity** - Does the channel have a minimum flow capacity of a flood equal to at least the 25 year frequency flood?     Yes     No

The channel capacity is designed for the: **100** year flood.

Does the channel have an inner channel with a capacity of a 2 year frequency flood?     Yes     No

## Section I: Floodplain Management (continued)

- c. *Aquatic Habitat* - Channel alterations should be designed to create aquatic habitats suitable for fisheries, including suitable habitat for maintaining fish populations and to enable fish passage, and to maintain or improve water quality, aesthetics, and recreation.

Has the applicant had any pre-application meetings or correspondence with DEP Fisheries?

Yes       No

Check each of the following criteria that have been incorporated into the project design:

- 1. artificial channel linings have been avoided;
- 2. the channel will encourage ecological productivity and diversity;
- 3. the channel and its banks will be compatible with their surroundings;
- 4. the channel will vary in its width, depth, invert elevations, and side slopes to provide diverse aquatic habitat;
- 5. straightening existing channels and thereby decreasing their length has been avoided;
- 6. the channel will not create barriers to upstream and downstream fish passage;
- 7. the channel will contain pools and riffles and a low flow channel to concentrate seasonal low water flows;
- 8. the channel will contain flow deflectors, boulders and low check dams to enhance aquatic habitat;
- 9. stream bank vegetation will be preserved where feasible and disturbed stream bank areas will be replanted with suitable vegetation;
- 10. clean natural stream bed materials of a suitable size will be incorporated in the new channel; and
- 11. construction of the proposed project will be scheduled to minimize conflicts with spawning, stocking, and recreational fishing seasons.

Describe how the above aquatic habitat design criteria have been incorporated into the project design:

**The proposed shotcrete rehabilitation of Bridge No. 06682 will retain the slope of the existing culvert and only minimally increased the elevation of the invert. The invert of the outlet will remain submerged under typical low flow conditions. The proposal to create 2" high roughness elements at approximately 6" spacing will retain low-flow velocities similar to the existing conditions, preserving the same potential for fish passage as under the existing conditions. The proposal has been coordinated with and reviewed by DEEP-Fisheries and has been found acceptable. Unconfined in-stream work shall be restricted to June 1 through September 30.**

## Section I: Floodplain Management (continued)

### 6. Culverts and Bridges

Does the proposed project involve the repair or new construction of a culvert or bridge?

Yes     No    If no, go to subsection 7 (*Temporary Hydraulic Facilities*).

If yes, complete this subsection:

- a. *Fish Passage* - Does the culvert design allow for the passage of fish?     Yes     No

If yes, describe the specific design provisions for fish passage:

**The proposed shotcrete rehabilitation of Bridge No. 06682 will retain the slope of the existing culvert and only minimally increase the elevation of the invert. The invert of the outlet will remain submerged under typical low flow conditions. The proposal to create 2" high roughness elements at approximately 6" spacing will retain low-flow velocities similar to the existing conditions, preserving the same potential for fish passage as under the existing conditions. The proposal has been coordinated with and reviewed by DEEP-Fisheries and has been found acceptable.**

- b. *Depressed Structural Floors* - Is the rigid structural floor of the culvert or bridge depressed below the normal stream bed to allow a natural stream bed to form over the floor?

Yes     No     No rigid structural floor

- c. *Multiple Openings* - The use of a single large culvert or bridge opening is preferred over the use of multiple small openings. Has the design minimized the use of multiple small openings?

Yes     No

If no, explain:

- d. *Sag Vertical Curves* - Does the design utilize solid parapet walls in the sag part of a vertical curve?

Yes     No     Not located in a sag vertical curve

- e. *Debris Blockage* - Is the culvert or bridge prone to blockage by debris?     Yes     No

If yes, has the project design incorporated measures to minimize the potential for debris blockage?

Yes     No

- f. *Topography Change* - Is the culvert or bridge located within a regulatory floodway or Zone A1-30 or AE as designated by the NFIP?     Yes     No

## Section I: Floodplain Management (continued)

g. *State Highways* - Does the watercourse pass under a state roadway?

Yes     No    If no, skip to paragraph 6(g)(2).

If yes, culverts and bridges for state highways shall be designed in accordance with the Connecticut Department of Transportation (DOT) Drainage Manual and all applicants should refer to it for specific design criteria. In general, however, the Drainage Manual requires the following:

(Place a check mark for all applicable criteria utilized)

*Minor Structures* - Minor structures have a drainage area of less than one square mile in which there is no established watercourse. They shall be designed to pass the 25 year frequency discharge.

*Small Structures* - Small structures have a drainage area of less than one square mile in which there is an established watercourse. They shall be designed to pass the 50 year frequency discharge.

*Intermediate Structures* - Intermediate structures have a drainage area greater than one square mile and less than 10 square miles. They shall be designed to pass the 100 year frequency discharge with reasonable underclearance.

*Large Structures* - Large structures have a drainage area greater than 10 square miles and less than 1000 square miles. They shall be designed to pass the 100 year frequency discharge with an underclearance not less than two feet.

*Monumental Structures* - Monumental structures have a drainage area greater than 1000 square miles. They shall be designed to meet the requirements of the Connecticut Department of Environmental Protection, U.S. Army Corps of Engineers, and the U.S. Coast Guard.

*Tidal Structures* - Tidal structures are subject to tidal action and shall be classified as minor, small, intermediate, etc. depending on their drainage area. These structures shall be designed in accordance with the previously listed *classifications*. However if the highway is subject to frequent tidal flooding, the design storm may be made consistent with the frequency of flooding by tidal action. The proposed culvert or bridge is classified as:

Tidal, minor

Tidal, small

Tidal, intermediate

Tidal, large

Tidal, monumental

1. Has the structure been designed in accordance with the criteria established in the DOT Drainage Manual?     Yes     No

If no, describe the lower design standards and the reasons for not complying with the DOT Drainage Manual:

## Section I: Floodplain Management (continued)

2. Will the proposed culvert or bridge increase upstream water surface elevations in the event of a base flood above that which would have been obtained in the natural channel if the highway embankment were not constructed?  Yes  No

If yes, is the increase in elevation more than one foot? Describe:

**The relined structure will create a backwater elevation in the Interstate access-ramp infield approximately 8.7ft. higher than under the Natural conditions however, this difference is limited to within the infield areas and the increase over Natural is less than under the Existing conditions.**

3. Will the proposed culvert or bridge be designed so that flooding during the design discharge does not endanger the roadway or cause damage to upstream developed property? (NOTE: The design discharge for culverts and bridges on state highways should be that which was determined by FEMA. If the applicant judges that the FEMA discharge is inappropriate, the project should be analyzed for both the applicant's computed flow and the FEMA discharge. The project, however, must still meet the standards of the NFIP.)  Yes  No

Explain:

**The I-95 Southbound access ramp infield area forms a reasonably deep depression encompassing the culvert inlet and the stream channel. The bowl "rim" extends beyond elevation 42 ft. The proposed headwater will have approximately 11 ft of freeboard from the top of the surveyed limits of the infield bowl so the headwaters are well contained. The infield is undeveloped so the ponded hadwaters will have no adverse impacts.**

- h. *Local Roads & Driveways* - Local roads (not state highways) and driveways may be designed for flood frequencies and underclearances less stringent than those specified in the DOT Drainage Manual when (check all that have been incorporated into the project design):

- 1. the road is at or close to the floodplain grade
- 2. water surface elevations are not increased by more than one foot nor cause damage to upstream properties
- 3. provisions are made to barricade the road when overtopped
- 4. the road or driveway is posted as being subject to flooding
- 5. the road or driveway has low traffic volume
- 6. alternate routes are available

The culvert or bridge has been designed to pass the: \_\_\_\_\_ year frequency discharge with an underclearance of: \_\_\_\_\_ feet.

Utilizing the DOT Drainage Manual classifications listed under paragraph 6(g) above, the culvert or bridge is classified as a: \_\_\_\_\_ structure.

## Section I: Floodplain Management (continued)

- h. If the culvert or bridge is designed to standards lower than which is stipulated in the DOT Drainage Manual, list such standards and the reasons for the lower design standards:

- i. *Downstream Peak Flows* - Will the proposed culvert or bridge increase downstream peak flows by decreasing existing headwater depths during flooding events?  Yes  No

If yes, describe the selected design criteria and the impacts to downstream properties:

### 7. *Temporary Hydraulic Facilities*

Temporary hydraulic facilities include all channels, culverts or bridges which are required for haul roads, channel relocations, culvert installations, bridge construction, temporary roads, or detours. They are to be designed with the same care which is used for the primary facility.

If the proposed activity involves a temporary hydraulic facility(s), has such facility been designed in accordance with Chapter 6, Appendix F, "Temporary Hydraulic Facilities," of the DOT Drainage Manual?

Yes  No  No temporary hydraulic facilities

If yes, the design flood frequency is the: **3x AS** year flood.

Describe the temporary facilities:

**Water handling will be required for one month or less. A flow of 14 cfs approximately 3 x Ave Spring Flow is used to design temp facilities. A 24 in. diameter temporary pipe will be sufficient to convey the discharge through the culvert and beyond the work areas at both the inlet and the outlet. Upstream and downstream temporary flow diversion structures will be required.**

## Section II: Stormwater Management

Name of Applicant: **Mark W. Alexander**

Name of Proposed Project: **Culvert Rehabilitation on I-95 in Guilford**

### 1. *Stormwater Runoff*

The proposed project will (check all that apply):

- Increase the area of impervious surfaces
- Increase runoff coefficients
- Alter existing drainage patterns
- Alter time of concentrations
- Change the timing of runoff in relation to adjacent watersheds

Will the proposed project impact downstream areas by increasing peak flow rates, the timing of runoff, or the volume of runoff?     Yes     No

If yes, describe the downstream impacts for the 2, 10 and 100 year frequency discharges:

The pre and post development peak flow rates at the downstream design point are as follows:

Return Frequency (Year)	Peak Discharges (CFS)	
	Pre-Development	Post-Development
<b>2</b>		
<b>10</b>		
<b>100</b>		

The above peak discharges were computed utilizing the: \_\_\_\_\_ hour duration storm. This duration storm was selected because:

**Section II: Stormwater Management (continued)**

Describe the location of the design point and why this location was chosen:

**2. Stormwater Detention Facilities**

Does the proposed project include the construction of any stormwater detention facilities?

Yes       No      If no, skip to subsection 3 (**Storm Drainage Systems**).

If yes, has the DEP determined whether a dam construction permit is required?     Yes     No

The pre and post development peak flow rates at the downstream design point are as follows:

Return Frequency (Year)	Peak Discharges (CFS)		
	Pre-Development	Post-Development (without detention)	Post-Development (with detention)
2			
10			
100			

The above peak discharges were computed utilizing the: \_\_\_\_\_ hour duration storm. This duration storm was selected because:

Describe the location of the design point and why this location was chosen:

## Section II: Stormwater Management (continued)

If the proposed project increases peak flow rates for the 2, 10 or 100 year frequency discharges, describe the impacts to downstream areas:

Will the detention facility aggravate erosion along the downstream channel?  Yes  No

In certain situations, detention of stormwater aggravates downstream flooding. This occurs when the discharge from a subwatershed is delayed by a detention facility so that it adds to the peak discharge from another subwatershed. Adding the hydrographs of the two subwatersheds results in a higher peak discharge over that which would occur if detention were not present.

Is the location of the detention facility within the watershed suitable for detention?  Yes  No

Explain:

### 3. Storm Drainage Systems

Does the proposed project include the construction of subsurface storm drainage systems?

Yes  No If no, you have completed Section II of the worksheets.

If yes, complete this subsection:

- a. *DOT Standards* - Is the proposed storm drainage system designed in accordance with the Connecticut Department of Transportation's (DOT) Drainage Manual?  Yes  No

If no, describe the lower design standards and the reasons for not complying with the Drainage Manual:

- b. *Design Storm* - Is the storm drainage system designed for a ten year frequency storm without closing the use of the facility?  Yes  No

- c. *Future Development* - Has the design of the system considered future development of adjacent properties?  Yes  No

## Section II: Stormwater Management (continued)

- d. *Outlet Protection* - Have the outlets from the system been designed to minimize the potential for downstream erosion?  Yes  No
- e. *Overland Flow* - Has the use of curbing been minimized to encourage overland dispersed flow through stable vegetated areas?  Yes  No
- f. *Vegetated Filter Strips* - Has the design incorporated the use of vegetated filter strips or grass swales to improve the quality of water outletting from the storm drainage system?  Yes  No
- g. *Stormwater Treatment* - Describe features of the stormwater collection system intended to improve the quality of stormwater runoff prior to its discharge to surface waters.

**The existing drainage system will be extended utilizing drainage culverts and manholes. At the outlet of each of these drainage system, a new outlet protection (riprap) will be installed to slow the out flow velocities. Geotextile fabric is being proposed under the outlet stone riprap. The stone and the geotextile fabric will collect the sediments from the stomwater flow prior to discharging into the brook.**

**The work areas at both the inlet and outlet of the existing 72" corrugated metal pipe will be dewatered. The dewatered flow will be directed into a sediment basin prior to discharging back into the brook.**

- h. *E & S Control Plan* - Has the design and installation of the storm drainage system been coordinated with the soil erosion and sediment control plan prepared in accordance with the 2002 Connecticut Guidelines for Soil Erosion and Sediment Control?  Yes  No

Explain:

**Soil Erosion and Sediment Control Plan: The type, location, and details of the erosion and sediment controls for the project are shown on the project plans provided as Attachment G of this permit application. The project plans also identify the existing and proposed roadway drainage systems. The erosion and sediment controls are also consistent with the version of ConnDOT's "On Site Mitigation for Construction Activities." Additionally, the contractor is bound by the conditions set forth in ConnDOT's Standard Specifications for Roads, Bridges, and Incidental Construction, Section 1.10 – Environmental Compliance, Best Management Practices.**

**Soil Erosion and Sediment Controls: The design of this project relies on the combined effects of several erosion and sediment control measures to provide effective overall pollution control. The erosion and sediment controls includes dewatering the work area along with sediment basin, stone slope protection will be utilized to stabilize the steep embankments and outlet protections (ripraps) are being proposed at all extension of the existing drainage systems with culverts & manholes.**

### Section III: State Grants and Loans

Name of Applicant:

Name of Proposed Project:

1. This Flood Management Certification concerns a:       grant       loan

2. Total amount of grant or loan: \$

3. The recipient of the grant or loan will be:

Name:

Mailing Address:

City/Town:

State:

Zip Code:

Phone:

ext.

Fax:

Recipient Contact person:

Name:

Mailing Address:

City/Town:

State:

Zip Code:

Phone:

ext.

Fax:

4. The recipient will use the grant or loan to (check all that apply):

- construct a structure, obstruction or encroachment or conduct other work within a floodplain or coastal high hazard area.
- construct a facility or develop a site affecting drainage and stormwater runoff.
- conduct a study or prepare a report concerning land use or land use planning affecting a floodplain, drainage or stormwater runoff.

5. If the grant or loan is for a study or report, describe the anticipated effects on floodplains, drainage or stormwater runoff if the recommendations are implemented:

6. Will the proposed project promote development in floodplains or will utilities servicing the project be located so as to enable floodplain development?       Yes       No

Explain:

If the grant or loan is for construction of a structure, obstruction or encroachment or other work within a floodplain, or if it is for construction of a facility or development of a site that will affect drainage and stormwater runoff, Sections I and/or II of this Worksheet must be completed and the engineering report (Attachment H) and plans (Attachment G) must be provided as part of this application.

### Section IV: Disposal of State Land

## Section IV: Disposal of State Land

Name of Applicant:

Name of Proposed Project:

1. The grantee will be:

Name:

Mailing Address:

City/Town:

State:

Zip Code:

Phone:

ext.

Fax:

Contact Person:

Phone:

2. Describe the current state of development and use of the land to be disposed.

3. Why is the agency disposing of the land?

4. Describe the grantee's intended use of the land.

5. Will the disposal of the land promote development in floodplains?  Yes  No

Explain:

6. Will the grantee's use of the land be consistent with the state's flood management statutes and regulations?

Yes  No Explain:

## **Attachment I: Flood Contingency Plan**

Applicant: State of Connecticut, Department of Transportation  
Project No. 59-163  
Project Title: List 21 Culvert Rehabilitation – I-95 Over Spinning Mill Brook  
Structure No: 06682

---

### **Construction Flood Contingency Operation Plan**

No buoyant, hazardous, flammable, explosive, soluble, expansive, or any other materials which could be injurious to human, animal, or plant life in the event of a flood, will be stored within the 500 year flood plain at any time. No long term storage of construction equipment and/or material will occur within the areas of apparent flooding unless such equipment or material is not subject to major flood damage, or is anchored, restrained, or enclosed to prevent it from floating away or is removed prior to flooding. In addition, in the likelihood of such an event, the road may be shut down to traffic.

Prior to commencement of any construction, the Contractor will submit to the Engineer for approval, a written Flood Contingency Plan. The Plan will include the following:

- A description of the means by which the Contractor will remove from within the area of potential flooding, all materials, equipment and personnel prior to a predicted major storm. The Contractor is responsible for monitoring local weather conditions and will secure the work site before predicted major storms. A major storm shall be defined as a storm predicted by the N.O.A.A. weather service with warnings of flooding, severe thunderstorms, or similar severe weather conditions or effects.
- Provisions for notifying workers engaged in work on or near a watercourse of an impending storm.
- Provisions for securing work in progress prior to a major storm.

Stream work will be conducted during periods of low flow. The Engineer will remain aware of flow conditions during the conduct of such work and will direct the Contractor to stop this work if flow conditions threaten to cause excessive erosion, siltation, or turbidity.

During construction, the Contractor will be bound by the conditions set forth in the Department's "Standard Specifications for Roads, Bridges, and Incidental Construction", Form 816, Section 1.10 - Environmental Compliance, Best Management Practices, which addresses the need for the Contractor to maintain a stable work area.

The Department will have District inspection personnel assigned to the project to ensure compliance with the provisions of the Standard Specifications.

### **Post Construction Flood Contingency Operation Plan:**

The Department is responsible for maintaining the integrity of the facility after completion of the project. All drainage modifications have been designed in accordance with the Department's drainage manual to prevent damage to people and property. Therefore, the need for a special flood operation plan upon completion of the project is not foreseen, since storm drainage systems will be hydraulically adequate for the design flow. Any deficiencies will be noted and corrected in a timely manner.

#### Contact Information:

During Construction → District 3 Office of Construction  
District Engineer, Mark D. Rolfe: (203) 389-3100

Post Construction → District 3 Maintenance  
Maintenance Director, Jack Yeomans: (203) 389-3020

**Attachment Q: Other Information**

Applicant: State of Connecticut, Department of Transportation  
Project No.: 59-163  
Project Title: List 21 Culvert Rehabilitation – I-95 Over Spinning Mill Brook  
Structure No: 06682

---

---

Attachment Q-1: Department of Energy and Environmental  
Protection – Inland Fisheries Division  
Coordination

Attachment Q-2: State Historic Preservation Office – Historic  
Properties Coordination

Attachment Q-3: Federal Emergency Management  
Administration – Flood Insurance Rate Map

Attachment Q-4: Project Site Photographs

***ATTACHMENT Q-1: DEEP – INLAND FISHERIES DIVISION  
COORDINATION***

Applicant: State of Connecticut, Department of Transportation  
Project No.: 59-163  
Project Title: List 21 Culvert Rehabilitation – I-95 Over Spinning Mill Brook  
Structure No: 06682

---

---

**CTDEP INLAND FISHERIES DIVISION COORDINATION TRANSMITTAL MEMORANDUM**

**DOT Project #:** \_\_\_\_\_ **Town:** \_\_\_\_\_ **Bridge #:** \_\_\_\_\_  
**Waterway:** \_\_\_\_\_ **Drainage Basin Name & Number:** \_\_\_\_\_  
**Project Description / Scope of work:** \_\_\_\_\_

***Initial Coordination***

**The following information is provided as required:**

Plan /submittal date : \_\_\_\_\_

- \_\_\_ Legible location map with project site clearly marked
- \_\_\_ Description of scope of work and if developed, pertinent 1/2 scale plans as deemed relevant.
- \_\_\_ Area photographs

**To be completed by CTDEP Inland Fisheries Division and returned to DOT Environmental Planning Division**

- \_\_\_ Affect of proposal on our program interests is negligible. No further review is warranted.
- \_\_\_ Additional information is required, a list of requested information is attached.
- \_\_\_ Comments and recommendations are attached.

\_\_\_\_ Initials

\_\_\_\_ Date

***Structure Type Agreement***

**The following information is provided as required:**

- \_\_\_ Copies of previous correspondence from Fisheries Division
- \_\_\_ If previous recommendations cannot be incorporated, provide narrative explaining why.
- \_\_\_ 1/2 scale plans of pertinent plan sheets including plan view, elevation view, profile and details as deemed relevant.

**To be completed by CTDEP Inland Fisheries Division and returned to DOT Environmental Planning Division**

- \_\_\_ DEP Fisheries agrees to the structure type presented in the plans.
- \_\_\_ Comments and recommendations are attached.

\_\_\_\_ Initials

\_\_\_\_ Date

***Final Fisheries Sign-Off***

**DEPARTMENT OF ENERGY AND ENVIRONMENTAL PROTECTION PLAN REVISION BLOCK**


WETLAND SITE NO.	APPLICANT NAME	ORIGINAL SUBMISSION DATE	REVISION DATE	REVISION DESCRIPTION	REVISION NUMBER

WETLAND SITE NO.	AREA OF WETLAND IMPACT							
	TEMPORARY AREA (SF)	TEMPORARY AREA (Acres)	TEMPORARY AREA (OHW IMPACT) (SF)	TEMPORARY AREA (OHW IMPACT) (Acres)	PERMANENT AREA (SF)	PERMANENT AREA (Acres)	PERMANENT AREA (OHW IMPACT) (SF)	PERMANENT AREA (OHW IMPACT) (Acres)
1 (Inlet)	511	0.012	253	0.006	0	0.000	0	0.000
2 (culvert)	0	0.000	0	0.000	2,139	0.049	2,139	0.049
3 (outlet)	5,256	0.121	1,646	0.038	53	0.001	0	0.000
<b>Total</b>	<b>5,767</b>	<b>0.133</b>	<b>1,899</b>	<b>0.044</b>	<b>2,192</b>	<b>0.050</b>	<b>2,139</b>	<b>0.049</b>

**GENERAL NOTES:**


THE CONTRACTOR SHALL NOT DISTURB ANY REGULATED AREA OUTSIDE OF THE LIMITS OF THE NUMBERED WETLAND SITES SHOWN IN THE PLANS.

- 100YR — FEMA 100 YEAR FLOODPLAIN
- ▨ TEMPORARY WETLAND AREA IMPACTS
- ▨ ORDINARY HIGH WATER AREA IMPACTS
- PERMANENT WETLAND AREA IMPACTS

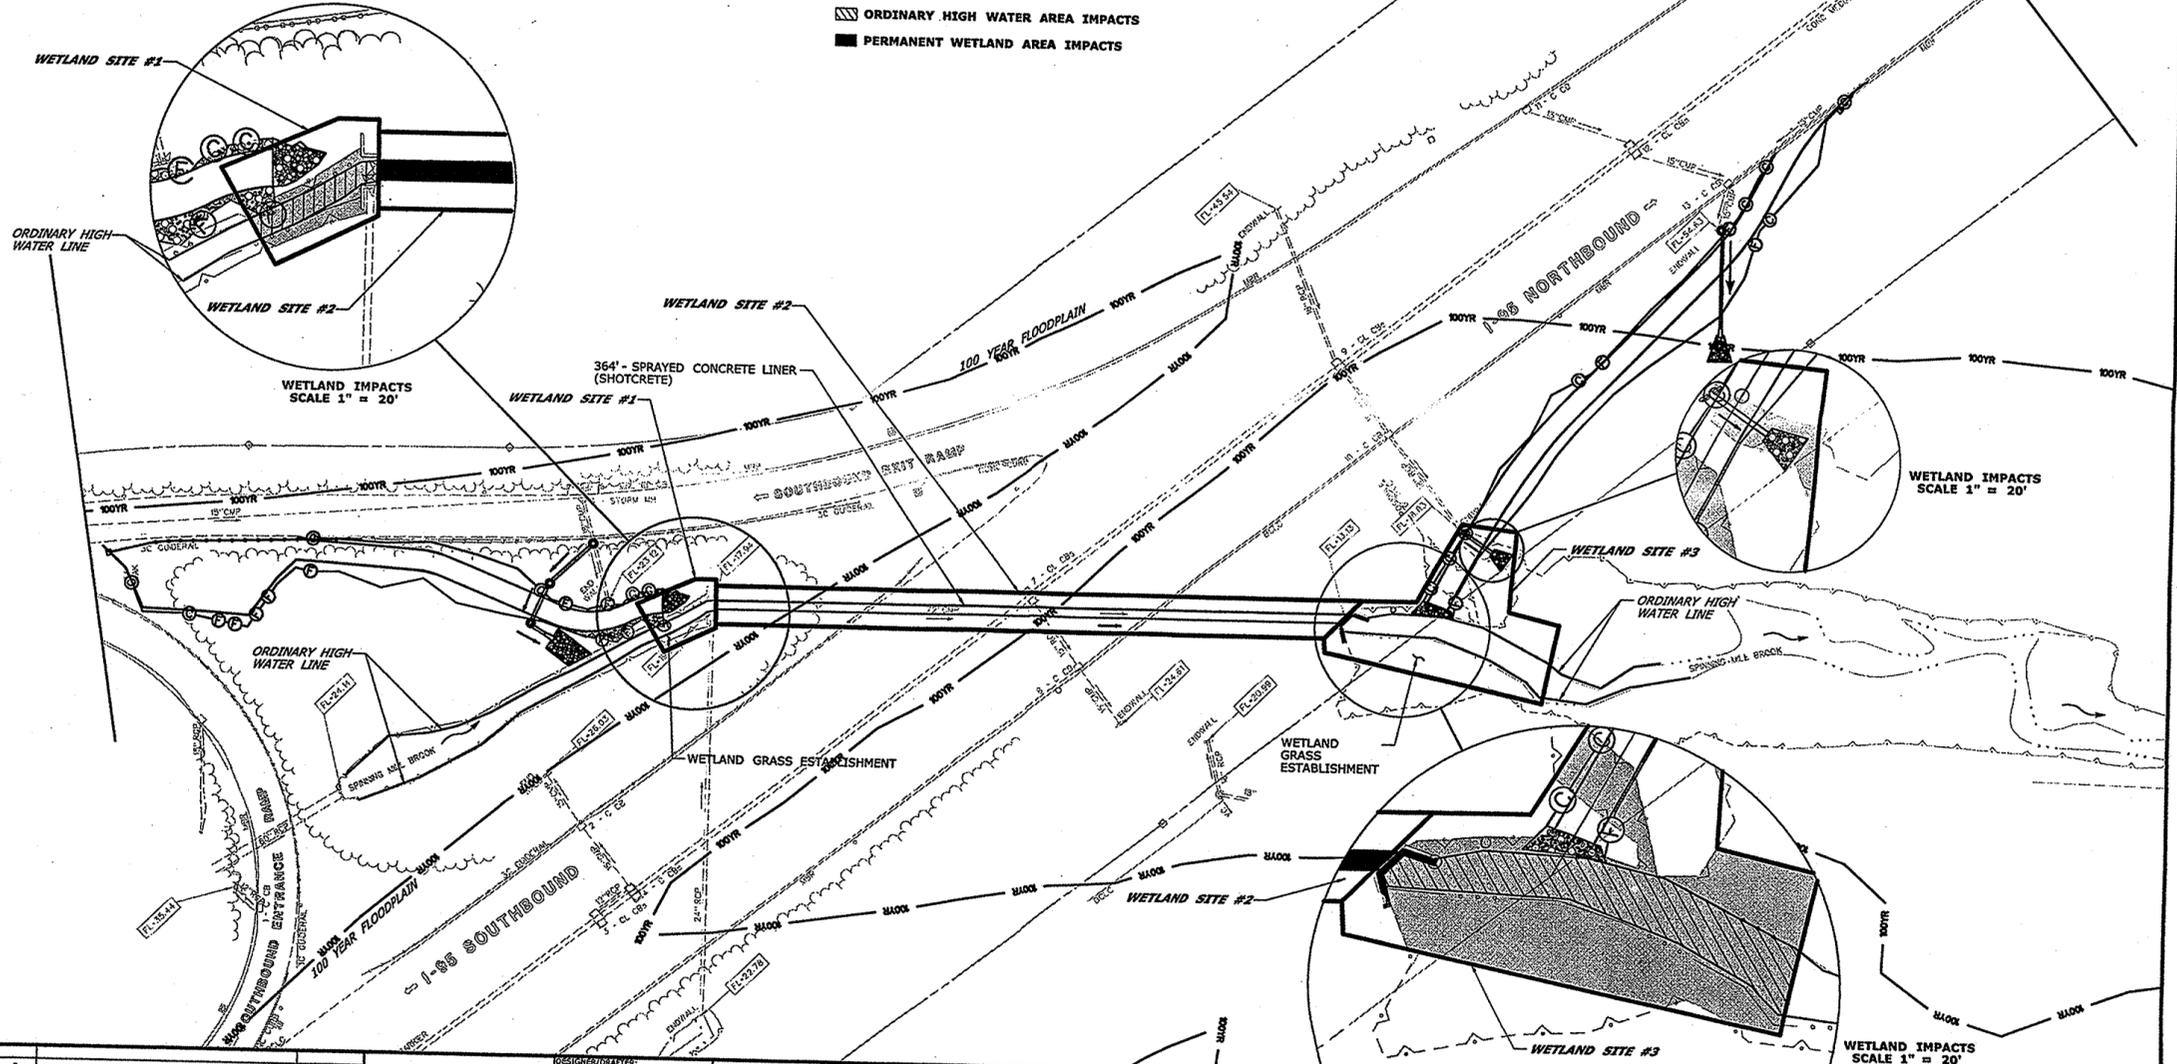

<p>DESIGNED BY: MCS</p> <p>CHECKED BY: BKK</p> <p>SCALE IN FEET: 1" = 40'</p>	<p>STATE OF CONNECTICUT DEPARTMENT OF TRANSPORTATION</p>	<p>SIGNATURE BLOCK:</p> <p>OFFICE OF ENGINEERING</p>	<p>PROJECT TITLE: LIST 21 CULVERT REHABILITATION I-95 OVER STRUCTURE NO. 06682 (SPINNING MILL BROOK)</p>	<p>TOWN: GUILFORD</p>	<p>PROJECT NO.: 59-163</p> <p>DRAWING NO.: PMT-03</p> <p>SHEET NO.:</p>
<p>REVISION DESCRIPTION</p>	<p>Plotted Date: 7/23/2015</p>	<p>File Name: ...UHV_MSH_2015_0163_PMT-03.dgn</p>	<p>DATE:</p>	<p>DRAWING TITLE: ATTACHMENT G PERMIT PLAN</p>	<p>DATE: 7/24/2015</p>

*B. D. Murphy 7/24/2015*

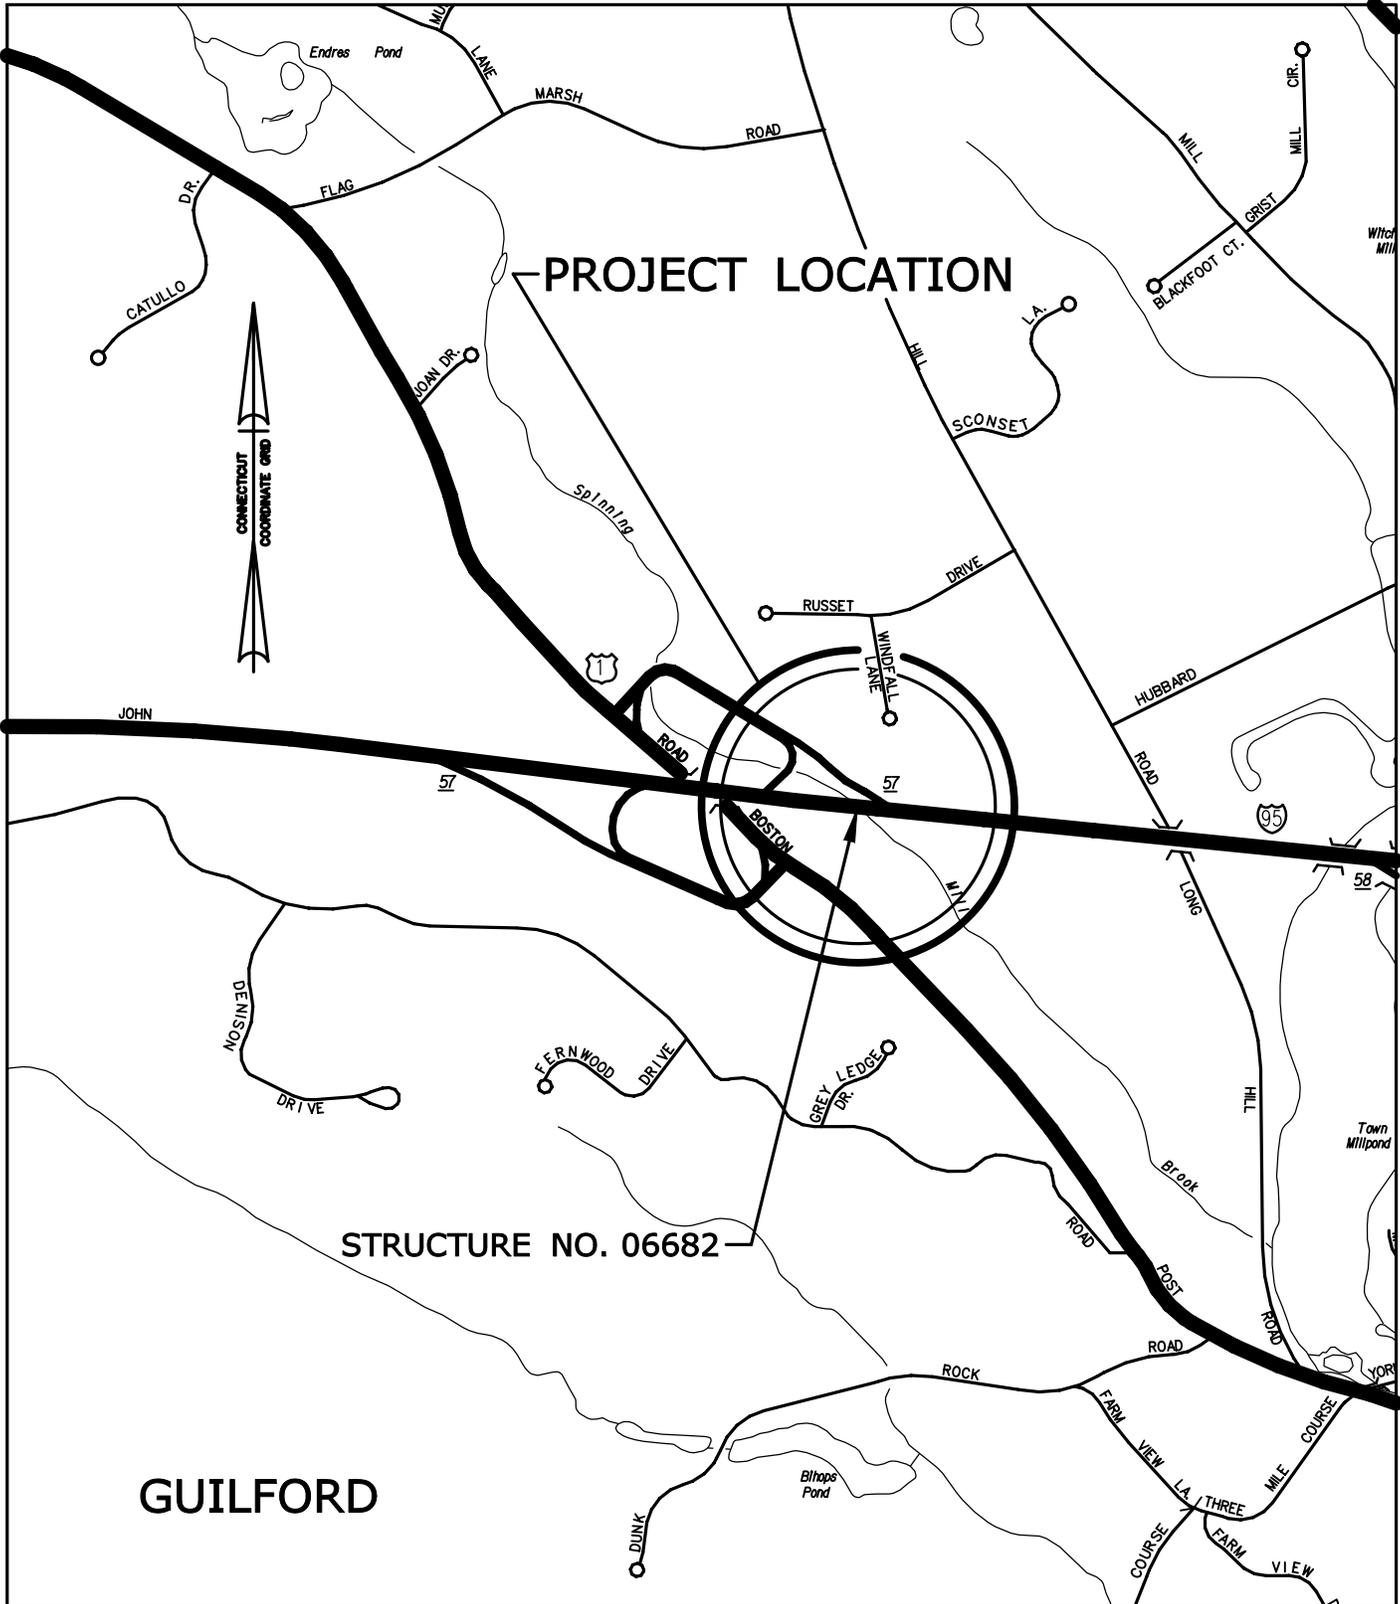

**PROJECT LOCATION**

STRUCTURE NO. 06682

**GUILFORD**

SCALE IN FEET



STATE PROJECT NO.:  
**170-2875**  
CITY/TOWN:  
**GUILFORD**



**STATE OF CONNECTICUT**  
DEPARTMENT OF TRANSPORTATION



DATE:



STATE OF CONNECTICUT
DEPARTMENT OF ENVIRONMENTAL PROTECTION



June 19, 2008

FROM THE DESK OF JOSEPH C. CANCELLIERE
JUN 23 2008
Table with columns: F.Y.I., PLS. DO, PLS. SEE ME

Mr. Joseph C. Cancelliere
CT Department of Transportation
2800 Berlin Turnpike, PO Box 317456
Newington, CT 06131-7546

Dear Mr. Cancelliere;

I have completed pre-application permit reviews for the Department of Transportation State Bridge Program, per your information request dated April 11, 2008. Enclosed are comments relative to 9 projects that are under my purview in Eastern Connecticut.

Bunker Hill Brook, Killingworth
CT Route 148, Bridge#06739/Basin: 5106

Bunker Hill Brook is expected to support a coldwater fish community comprised of native brook trout. This culvert appears to be passable for the resident fish community during most flow conditions however it is most likely impassable during low flows due to shallow water conditions. Brook gradient is relatively steep above and below the culvert and comprised of boulder/bedrock step pools. The deep outlet pool provides important fish cover/holding habitat.

Any culvert rehabilitation/replacement project at this location should provide for fish passage. To achieve fish passage in the area and restore instream channel function, the preferred alternative would be replacement of the single culvert with a single precast arch structure without a floor. It is important that culvert design and construction activities do not impact the deep pool habitat at the outlet.

As a best management practice, it is recommended that any unconfined instream work within Bunker Hill Brook should be restricted to the period from June 1 to September 30, inclusive.

Tributary to Pond Meadow Brook, Killingworth
CT Route 148, Bridge#06740/Basin: 5105

No fish population survey data is available for this watercourse. This brook is expected to support a warmwater fish community. Fish species most likely expected to inhabit this section of stream would be chain pickerel, sunfish species and golden shiner.

The existing elliptical corrugated metal pipe has been installed at a low gradient slope. Water depth averaged approximately 1 ft. within the culvert the day of the field review. The culvert currently provides for upstream fish passage. Since the elevation of the existing culvert provides for upstream fish passage, any culvert at this location can be installed at a similar elevation.



As a best management practice, it is recommended that any unconfined instream work within the Unnamed Tributary to Pond Meadow Brook should be restricted to the period from June 1 to September 30, inclusive.

### **Great Brook, Chester**

#### **CT Route 82 and Ramp, Bridge#06665/Basin: 4017**

This section of Great Brook is expected to support a warmwater fish community given its location between Deep Hollow Reservoir and a small impoundment located immediately upstream of the culvert. Sunfish species and largemouth bass would be common. Great Brook does support fluvial dependent fish species that includes white sucker, fallfish and blacknose dace. This impoundment is created by a grade control structure (small concrete dam) located immediately upstream of the culvert inlet that is part of the culvert infrastructure. As would be expected, this structure blocks all upstream fish passage. In addition, the culvert outlet is slightly perched which seasonally impedes upstream fish passage regardless of the presence of the concrete dam.

Any culvert replacement project at this location should provide for upstream fish passage. Per our stream crossing guidelines, the invert of a round culvert less than 10 feet in diameter should be set 1 to 2 feet below the existing streambed elevation. This will provide for fish passage as well as assist in the accumulation of natural streambed materials. The dam should also be removed.

If the existing culvert were to remain in place, one design option to provide for fish passage at the outlet would be to create a backwater into the culvert by raising the elevation of the culvert outlet pool. In addition, the dam should also be removed.

As a best management practice, it is recommended that any unconfined instream work within Great Brook should be restricted to the period from June 1 to September 30, inclusive.

### **Turkey Hill Brook, Haddam**

#### **CT Route 9, Bridge#06683/Basin: 4015**

Bunker Hill Brook supports a coldwater fish community comprised of native brook trout and blacknose dace. This round corrugated metal culvert was installed at a flat gradient and appears to be passable for the resident fish community during most flow conditions. The day of the field review water depth at the outlet was 8 inches deep and 3 inches deep at the inlet. The stream immediately above the inlet was channelized due to prior highway construction.

Since the elevation of the existing culvert provides for upstream fish passage, any culvert rehabilitation/replacement project at this location can be installed at a similar elevation or lower. There is a buildup of sediment at the inlet channel. Efforts should be made to improve flow conveyance by removing this sediment and enhancing the grade of the stream bottom at the inlet to create a more gradual stream channel/culvert grade transition.

As a best management practice, it is recommended that any unconfined instream work within Turkey Hill Brook should be restricted to the period from June 1 to September 30, inclusive.

**Pole Bridge Brook, Haddam**  
**CT Route 9, Bridge#06728/Basin: 4015**

No fish population survey data is available for this watercourse. Pole Bridge Brook, a tributary of Mill Brook would be expected to support fluvial dependent fish such as blacknose dace and Mill Brook supports a known native brook trout population. The culvert outlet is perched above the streambed (greater than 12 inches) and blocks upstream fish passage. There is a significant buildup of iron bacteria at the outlet that creates flocculants attached to streambed substrates. Iron bacteria growth extends in a downstream distance for a few hundred feet in distance. This growth is most likely due to culvert rusting.

Any culvert rehabilitation/replacement project at this location should provide for upstream fish passage conditions. Upstream fish passage can be achieved through a complete culvert replacement. Per our stream crossing guidelines, the invert of a round culvert less than 10 feet in diameter should be set 1 to 2 feet below the existing streambed elevation. This will provide for fish passage as well as assist in the accumulation of natural streambed materials.

As a best management practice, it is recommended that any unconfined instream work within Pole Bridge Brook should be restricted to the period from June 1 to September 30, inclusive.

**Beaver Meadow Brook, Haddam**  
**CT Route 9 Northbound and Ramp, Bridge#06734/Basin: 4015**

Beaver Meadow Brook supports a coldwater fish community comprised of native brook trout. Fish can pass through the culvert outlet, however a barrier to upstream passage is present at this culvert's inlet due to the presence of large boulders, which control the channel grade of the small section of upstream open channel (approx. 40 feet) between the northbound and southbound lanes of Route 9. The southbound lane culvert is passable.

Any culvert rehabilitation/replacement project at this location should provide for upstream fish passage. Upstream fish passage can be best achieved through a complete culvert replacement. More than likely the section of open channel will have to be re-graded and restored to provide a more gradual stream grade between the northbound culvert inlet and southbound culvert outlet. Per our stream crossing guidelines, the invert of a round culvert less than 10 feet in diameter should be set 1 to 2 feet below the existing streambed elevation. This will provide for fish passage as well as assist in the accumulation of natural streambed materials.

As a best management practice, it is recommended that any unconfined instream work within Beaver Meadow Brook should be restricted to the period from June 1 to September 30, inclusive.

**Spinning Mill Brook, Guilford**

**US Route I-95, Bridge#06682/Basin: 5110**

Spinning Mill Brook is expected to support a warmwater fish community that includes some fluvial dependent species such as blacknose dace and white sucker. Fish species most likely expected to inhabit this section of stream would be chain pickerel, sunfish species, golden shiner and tessellated darter.

The existing round corrugated metal pipe has been installed at a low gradient slope. Water depth averaged approximately 1 ft. within the culvert the day of the field review at the outlet pool. This culvert currently provides for upstream fish passage; however, fish passage is blocked immediately upstream at the culvert, which conveys the brook underneath the southbound entrance ramp. This culvert is perched approximately 2 feet above the culvert outlet pool.

Since the elevation of the existing culvert provides for upstream fish passage, any culvert rehabilitation/replacement project at this location can be installed at a similar elevation. As a best management practice, it is recommended that any unconfined instream work within Spinning Mill Brook should be restricted to the period from June 1 to September 30, inclusive.

**Unnamed Tributary to Bible Rock Brook, Middletown**

**CT Route 410, Bridge#06726/Basin: 4014**

Upstream fish passage is not required at this location since this watercourse does not support a fish population.


**Unnamed Tributary to Bible Rock Brook, Middletown**

**CT Route 410, Bridge#06727/Basin: 4014**

Upstream fish passage is not required at this location since this watercourse does not support a fish population.

This office pursuant to the DEP regulatory permit review process may provide more detailed comments. If you have any questions concerning these comments, feel free to call me at 860-295-9523. Thank you for the opportunity to review these projects.

Sincerely,

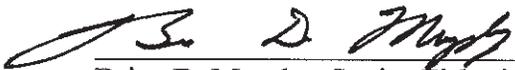

Brian D. Murphy, Senior Fisheries Habitat Biologist  
Inland Fisheries Division  
Habitat Conservation and Enhancement Program  
209 Hebron Road  
Marlborough, CT 06447

CC. P. Arrestad  
J. Caiola

***ATTACHMENT Q-2: STATE HISTORIC PRESERVATION  
OFFICE – HISTORIC PROPERTIES  
COORDINATION***

Applicant: State of Connecticut, Department of Transportation  
Project No.: 59-163  
Project Title: List 21 Culvert Rehabilitation – I-95 Over Spinning Mill Brook  
Structure No: 06682

---

---



# STATE OF CONNECTICUT

## DEPARTMENT OF TRANSPORTATION

2800 BERLIN TURNPIKE, P.O. BOX 317546  
NEWINGTON, CONNECTICUT 06131-7546



### Determination of Exemption for Historic Properties

---

**Author:** Mark McMillan **Date:** March 10, 2014

---

**Project:** State No.: 59-163  
F.A.P. No.: TBD  
Project Title: Rehabilitation of Bridge #06682  
Town: Guilford

---

**Category of Exemption:** Appendix B “*Screened Undertakings...*”

---

#### *Project Description*

The project uses federal and state funds to rehabilitate a culvert that conveys Spinner Brook beneath I-95 in Guilford. Recent inspections by the Connecticut Department of Transportation’s Bridge Safety and Evaluation Unit have determined the culvert to be in Serious condition due to corrosion of its liner and deterioration of one of its concrete headwall.

The Connecticut State Historic Preservation Office (CTSHPO) reviewed the project in 2008 and determined that the culvert was not eligible for the National Register of Historic Places and that the proposed undertaking would have no effect on archaeological, historical or architectural resources<sup>1</sup>. This position was reiterated by CTSHPO when this culvert was reviewed as part of a larger project in 2011.<sup>2</sup>

#### *Technical Review of Project*

Structure #06682 was constructed in 1958. It is composed of a six-foot diameter asphalt-coated corrugated metal pipe (ACCOMP) situated beneath approximately 20 feet of road ballast. The structure features simple reinforced concrete headwalls at its inlet and outlet (Images 1 & 2). The proposed undertaking will rehabilitate the culvert by installing a layer of concrete over the existing liner of the culvert. In addition, the headwall at the inlet will be patched and repaired and the outlet headwall will be replaced in kind.

---

<sup>1</sup> Karen Senich (CTSHPO) letter to Joseph Cancelliere (CTDOT), dated May 7, 2008.

<sup>2</sup> David Bahlman (CTSPO) letter to Mark Alexander (CTDOT), dated April 20, 2011.

Culvert #06682 is situated on the I-95 corridor and is surrounded by Charlton Chatfield Complex and Ridgebury, Leicester and Whiteman Soils, all over which are described as “Very Rocky” or “Very Stony”. Predictive models classify these types of sediments as variable archaeological sensitivity. There are factors, such as rockiness of the soils and the disturbance that would have been caused during the construction of I-95 that reduce the likelihood of any significant intact archaeological resources within the area of potential effect. Other developments, such as the Sound Medical Center constructed 100 feet southwest of the culvert and the gravel mining operation located 300 feet east further reduce the sensitivity of this area. As such, there is limited potential for affecting intact, National Register-eligible cultural resources.

*Determination*

According to the CTDOT Bridge Inventory and previous determinations by CTSHPO, Bridge #06682 is not eligible for the National Register of Historic Places. It is an element of I-95 and the proposed work can be categorized as “Interstate Related Projects”, and/or “Bridge/Culvert Related Projects” which are exempt from Section 106 review under Appendix B “*Screened Undertakings Not Requiring Connecticut CTSHPO Review*” of the Section 106 Programmatic Agreement.<sup>3</sup>

This exemption determination is consistent with CTSHPO’s previous determinations of No Effect on Historic Properties for this project. No further consultation with the SHPO is necessary. A copy of this finding will be included in the quarterly report of Minor Transportation Projects that is submitted to the SHPO.



---

Mark McMillan  
National Register Specialist  
Office of Environmental Planning  
Connecticut Department of Transportation

---

<sup>3</sup> “Programmatic Agreement amount the Federal Highway Administration, the Connecticut Department of Transportation, the Connecticut State Historic Preservation Office, and the Advisory Council on Historic Preservation Regarding Implementation of Minor Transportation Projects”, signed October 24, 2012.



**Image 1: Inlet headwall of Bridge #06682.**



**Image 2: Outlet (southern) headwall of Bridge #06682. Not the spalled concrete on the left near the waterline (red arrow).**


Detail of 2010 Aerial Photography




**Office of Environmental Planning  
Environmental Review - Historical and  
Archaeological Resources**

This product was created using TeleAtlas information  
©1984-2009 Tele Atlas, Rel. 6/2009.

Detail of 1852 Whiteford Map of New Haven County

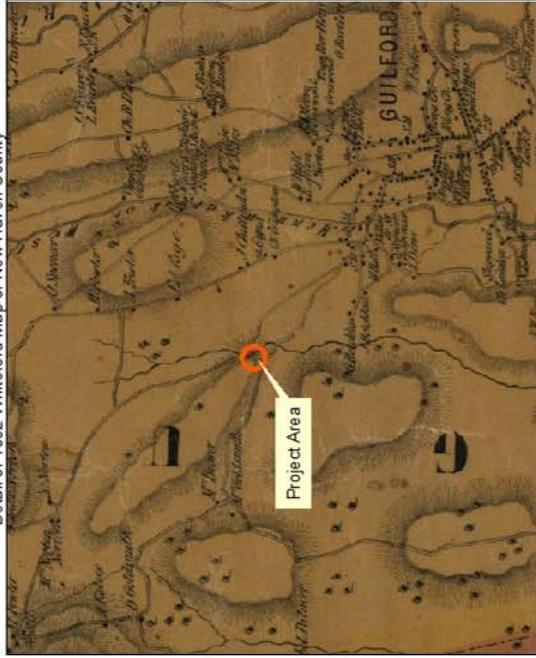

Detail of 1811 Warren Map of Connecticut with 1930 Griswold Overlay

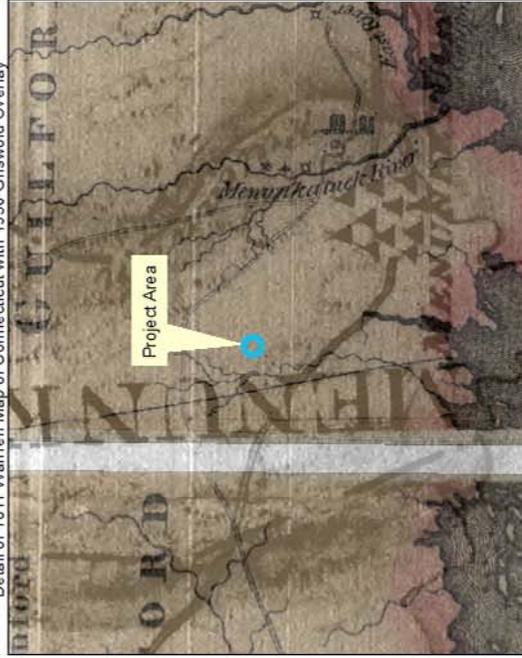

State Project No. 06682  
F.I.D.#: TBD  
Rehabilitation of Bridge #06682  
I-95 over Spinning Mill Brook  
Guilford

Detail of USGS Topo Quad Map



**Approximate Location  
of Archaeological Site**


- Historic
- Pre-Contact
- Unknown

**Historic District**

- 
- Cemetery/ 4(f) Resource

**Predicted Archaeological  
Soil Sensitivity**

- High
- Moderate
- Variable
- Low
- Poor
- Unknown

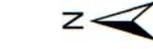

March 4, 2014

***ATTACHMENT Q-3: FEDERAL EMERGENCY MANAGEMENT  
ADMINISTRATION – FLOOD INSURANCE  
RATE MAP***

Applicant: State of Connecticut, Department of Transportation  
Project No.: 59-163  
Project Title: List 21 Culvert Rehabilitation – I-95 Over Spinning Mill Brook  
Structure No: 06682

---

---



MAP SCALE 1" = 500'



# NATIONAL FLOOD INSURANCE PROGRAM

PANEL 0487J

## FIRM FLOOD INSURANCE RATE MAP NEW HAVEN COUNTY, CONNECTICUT (ALL JURISDICTIONS)

PANEL 487 OF 635  
(SEE MAP INDEX FOR FIRM PANEL LAYOUT)

CONTAINS:  
COMMUNITY NUMBER 090077  
TOWN OF GULFORD, CONNECTICUT  
PANEL SUFFIX J


Notice to User: The Map Number shown below should be used when placing map orders; the Community Number shown above should be used on insurance applications for the subject community.



MAP NUMBER  
09009C0487J  
MAP REVISED  
JULY 8, 2013

Federal Emergency Management Agency

This is an official copy of a portion of the above referenced flood map. It was extracted using F-MIT On-Line. This map does not reflect changes or amendments which may have been made subsequent to the date on the title block. For the latest product information about National Flood Insurance Program flood maps, check the FEMA Flood Map Store at [www.msc.fema.gov](http://www.msc.fema.gov)

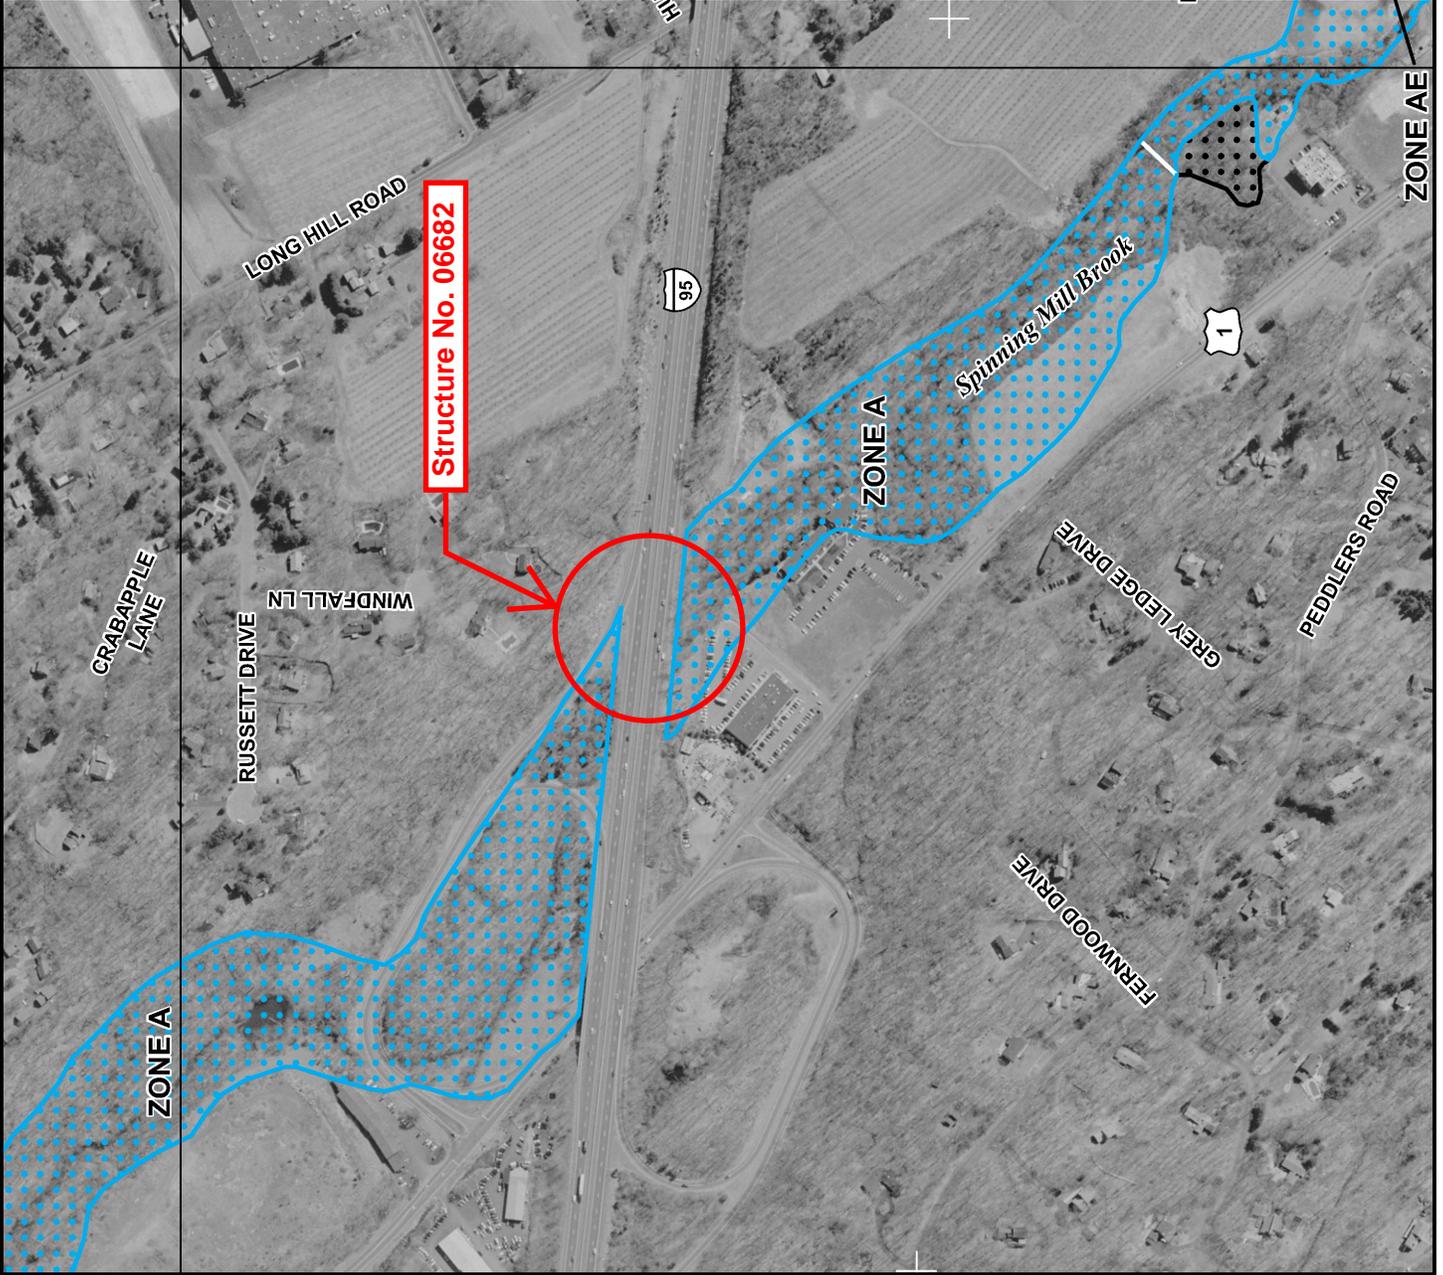

***ATTACHMENT Q-4: PROJECT SITE PHOTOGRAPHS***

Applicant: State of Connecticut, Department of Transportation  
Project No.: 59-163  
Project Title: List 21 Culvert Rehabilitation – I-95 Over Spinning Mill Brook  
Structure No: 06682

---



Inlet of Structure #06682

**ATTACHMENT Q-4: PROJECT SITE PHOTOGRAPHS**

---



Inlet of Structure #06682 – Looking Upstream

***ATTACHMENT Q-4: PROJECT SITE PHOTOGRAPHS***

---



Outlet of Structure #06682

***ATTACHMENT Q-4: PROJECT SITE PHOTOGRAPHS***

---



Outlet of Structure #06682 – Looking Downstream

**State of Connecticut**

**Department of Transportation**

**SUPPLEMENTAL SPECIFICATIONS**

**TO**

**THE STANDARD SPECIFICATIONS**

**FOR**

**ROADS, BRIDGES AND INCIDENTAL CONSTRUCTION**

*FORM 816*

**2004**

**JULY 2015**

July 2015

**DIVISION I**  
**GENERAL REQUIREMENTS AND COVENANTS**

<u>SECTION</u>		<u>SPECIFICATION NUMBER</u>
1.01	Definition of Terms and Permissible Abbreviations	101
1.02	Proposal Requirements and Conditions	102
1.03	Award and Execution of Contract	103
1.05	Control of the Work	105
1.07	Legal Relations and Responsibilities	107
1.08	Prosecution and Progress	108
1.09	Measurement and Payment	109
1.10	Environmental Compliance	110
1.11	Claims	111
1.20	General Clauses for Facilities Construction	120

**DIVISION II**  
**CONSTRUCTION DETAILS**

<u>SECTION</u>		<u>SPECIFICATION NUMBER</u>
2.02	Roadway Excavation, Formation of Embankment and Disposal of Surplus Material	202
2.05	Trench Excavation	205
2.12	Subbase	212
2.16	Pervious Structure Backfill	216
3.04	Processed Aggregate Base	304
4.01	Concrete for Pavement	401
5.08	Shear Connectors	508
5.14	Prestressed Concrete Members	514
6.01	Concrete for Structures	601
6.03	Structural Steel	603
6.12	Concrete Cylinder Curing Box	612
6.51	Culverts	651
7.01	Drilled Shafts	701
7.02	Piles	702
7.06	Micropiles	706
8.11	Concrete Curbing	811
8.13	Stone Curbing	813
8.22	Temporary Precast Concrete Barrier Curb	822
9.10	Metal Beam Rail	910
9.18	Three-Cable Guide Railing (I-Beam Post) and Anchorages	918
9.21	Concrete Sidewalks and Ramps	921
9.22	Bituminous Concrete Sidewalk Bituminous Concrete Driveway	922
9.44	Topsoil	944
9.49	Furnishing, Planting and Mulching Trees, Shrubs, Vines and Ground Cover Plants	949
9.50	Turf Establishment	950
9.75	Mobilization and Project Closeout	975
9.77	Traffic Cone	977
9.78	Traffic Drum	978
9.79	Construction Barricades	979
9.80	Construction Staking	980
9.81	42 Inch (1 Meter) Traffic Cone	981
10.00	General Clauses for Highway Illumination and Traffic Signal Projects	1000
10.01	Trenching and Backfilling	1001
10.10	Concrete Handhole	1010
11.13	Control Cable	1113
12.07	Sign Face – Extruded Aluminum	1207
12.08	Sign Face – Sheet Aluminum	1208

**DIVISION II**  
**CONSTRUCTION DETAILS**

<u>SECTION</u>		<u>SPECIFICATION NUMBER</u>
12.10	Epoxy Resin Pavement Markings, Symbols and Legends	1210
12.20	Construction Signs	1220
18.00	General Clauses – Impact Attenuation Systems	1800
18.06	Type D Portable Impact Attenuation System	1806

July 2015

**DIVISION III**  
**MATERIALS SECTION**

<u>SECTION</u>		<u>SPECIFICATION NUMBER</u>
M.03	Portland Cement Concrete	M03
M.06	Metals	M06
M.08	Drainage	M08
M.11	Masonry Facing, Cement and Dry Rubble Masonry, Brick, Mortar	M11
M.13	Roadside Development	M13
M.16	Traffic Control Signals	M16
M.17	Elastomeric Materials	M17
M.18	Signing	M18

**JULY 2015**  
**STANDARD SPECIFICATIONS**  
**FOR**  
**ROADS, BRIDGES AND INCIDENTAL CONSTRUCTION**  
**FORM 816**

**ERRATA**

<u>PG.</u>	<u>ARTICLE OR SUBARTICLE</u>	<u>LINE NO.</u>	<u>CORRECTION</u>	<u>REV. DATE</u>
i	Table of Contents	20	Insert "1.11 Claims".....	July10
iii	Table of Contents	10	Insert "7.01 Drilled Shafts".....	July14
iii	Table of Contents	15	Insert "7.06 Micropiles".....	July14
iv	Table of Contents	11	Change "Guild" to "Guide" .....	Jan05
iv	Table of Contents	13	Change "Concrete Sidewalks" to "Concrete Sidewalks and Ramps".....	July15
v	Table of Contents	2	Change "Mobilization" to "Mobilization and Project Closeout".....	July14
vi	Table of Contents	21	Change "Sign Face – Extruded Aluminum (Type III Reflective Sheeting)" to "Sign Face – Extruded Aluminum".....	Jan15
vi	Table of Contents	33	Change "Construction Signs – Encapsulated Lens Type III Reflective Sheeting" to "Construction Signs".....	Jan15
32	1.05.01	38	Change "Connecticut General Statutes" to "CGS".....	Jan05
97	1.10.03-2	32	Change "D.E.P." to "DEEP".....	Jan14
97	1.10.03-2	39	Change "D.E.P," to "DEEP,".....	Jan14
98	1.10.03-2.1	13	Change "D.E.P." to "DEEP".....	Jan14
99	1.10.03-2.6	23	Change "D.E.P." to "DEEP".....	Jan14
100	1.10.03-2.9	32	Change "D.E.P." to "DEEP".....	Jan14
101	1.10.03-2.12	22	Change "D.E.P." to "DEEP".....	Jan14
102	1.10.04	26	Change "D.E.P." to "DEEP".....	Jan14
105	1.20	29	Change "Workmen and Equipment" to "Personnel and Equipment".....	Jan05
105	1.20	31	Delete "Completion of Construction Work and".....	Jan05
108	1.20-1.04.01	26	Change "othewise" to "otherwise".....	July07
122	1.20-1.06.08	3	Change "Certificate of Compliance" to "C.O.C.".....	July07
131	1.20-1.08.05	34	Change "Workmen and Equipment" to "Personnel and Equipment".....	Jan05
132	1.20-1.08.11	12	Change "Certificate of Compliance" to "C.O.C.".....	July07
133	1.20-1.08.13	7	Delete "Completion of Construction Work and".....	Jan05
133	1.20-1.08.13	9	Change "Certificate of Compliance" to "C.O.C.".....	July07
133	1.20-1.08.13	15	Change "Certificate of Compliance" to "C.O.C.".....	July07
133	1.20-1.08.13	20	Change "Certificate of Compliance" to "C.O.C.".....	July07
164	2.04.03-1	2	Change "6.01.03-10" to "6.01.03-6".....	Jan14
196	3.03.02	33	Change "Article M.03.01" to "Section M.03".....	Jan14
203	3.05.05	21	Change "(t) to "(mton)".....	Jan15
230	4.03.05	38	Change "(t) to "(mton)".....	Jan15
245	4.06.04	11	Change " <b>Over weight (mass) Adjustments -</b> " and replace with indented "Over weight (mass) Adjustments -" as a subsection of " <b>1. Bituminous Concrete Class ( )</b> .".....	Jan05

<u>PG.</u>	<u>ARTICLE OR SUBARTICLE</u>	<u>LINE NO.</u>	<u>CORRECTION</u>	<u>REV. DATE</u>
256	5.01.02	22	Change "DEP" to "DEEP".....	Jan14
259	5.03.03	24	Change "Such requirements of Article 5.02.03 ... equally to this construction." to "All such plans prepared by the Contractor shall be considered working drawings and shall be submitted with engineering calculations to the Engineer for review in accordance with the requirements of Article 1.05.02.".....	July10
262	5.06.02	26	Change "Article M.03.01" to "Section M.03".....	Jan14
262	5.06.02	27	Change "Article M.03.01" to "Section M.03".....	Jan14
265	5.07.02	19	Change "Subarticle M.03.01-11" to "Article M.03.09".....	Jan14
265	5.07.02	23	Change "Approved Products List for Geotextiles referred to in Subarticle M.08.01-26." to "Qualified Products List referred to in Subarticle M.08.01-19 Geotextiles.".....	July14
271	5.09.02	39	Change "M.06.02-12" to "M.06.02-4 Welded Stud Shear Connectors".....	July10
272	5.13.02	22	Change "M.08.01-27" to "M.08.01-20 PVC Pipe or M.08.01-21 PVC Gravity Pipe".....	July13
378	6.52.02	2	Change "M.08.01-22" to "M.08.01-11 Reinforced Concrete Culvert End".....	July13
378	6.52.02	3	Change "M.08.01-23" to "M.08.01-6 Metal Culvert End".....	July13
378	6.52.02	4	Change "gravel fill" to "granular fill".....	Jan15
378	6.52.03	12	Change "gravel fill" to "granular fill".....	Jan15
378	6.52.04	22	Change "gravel fill" to "granular fill".....	Jan15
378	6.52.05	35	Change "gravel fill" to "granular fill".....	Jan15
404	7.05.02	11	Change "Article M.03.01" to "Section M.03".....	Jan14
414	7.28.05	4	Change "(t) to "(mton)".....	Jan15
416	7.51.02-(4)	7	Change "M.08.01-26" to "M.08.01-19 Geotextiles".....	July13
418	7.55.02	26	Change "M.08.01-26" to "M.08.01-19 Geotextiles".....	July13
420	8.11.02	37	Change "Article M.03.01" to "Section M.03".....	Jan14
420	8.11.02	38	Change "Article M.03.01" to "Subarticle M.03.08-2".....	Jan14
421	8.11.02	1	Change "Article M.03.01" to "Section M.03".....	Jan14
421	8.11.03-4	42	Change "4.01.03 for concrete pavement" to " 6.01.03 Concrete for Structures".....	Jan15
422	8.11.04	12	Change "meters" to "linear feet (meters)".....	Jan15
426	8.16.02	28	Change "Subarticle M.03.01-8" to "Article M.03.08".....	Jan14
428	8.18.02	10	Change "Subarticle M.03.01-11" to "Article M.03.09".....	Jan14
429	8.21.02-6	30	Change "M.03.01-11" to "Article M.03.09".....	Jan14
430	8.21.03-6	37	Change "M.03.01-11" to "Article M.03.09".....	Jan14
434	9.04.02	14	Change "Subarticle M.06.02-1" to "Article 6.03.02".....	July10
434	9.04.02	15	Change "M.06.02-9(d) for metal bridge rail (cast post—aluminum)" to "Malleable castings shall conform to the requirements of the specifications for malleable iron castings, ASTM A 47, Grade No. 32510 (22010). Ductile iron castings shall conform to the Specifications for Ductile Iron Castings, ASTM A 536, Grade 60-40-18 (414-276-18) unless otherwise specified. In addition to the specified test coupons, test specimens from parts integral with the castings, such as risers, shall be tested for castings having a weight (mass) of more	

<u>PG.</u>	<u>ARTICLE OR SUBARTICLE</u>	<u>LINE NO.</u>	<u>CORRECTION</u>	<u>REV. DATE</u>
			than 1000 pounds (455 kilograms) to determine that the required quality is obtained in the castings in the finished condition.”.....	July10
445	9.11.02	14	Change “Subarticle M.03.01-12” to “Article M.03.05”.....	Jan14
452	9.14.02	2	Change “Subarticle M.06.02-8” to “ASTM A 53, Type E or S, Grade A, Schedule 40 Black Finish.”.....	July10
452	9.14.02	4	Change “Subarticle M.06.02-9(d) except that the grade shall be 32510” to “the specifications for malleable iron castings, ASTM A 47, Grade No. 32510 (22010). Ductile iron castings shall conform to the Specifications for Ductile Iron Castings, ASTM A 536, Grade 60-40-18 (414-276-18) unless otherwise specified. In addition to the specified test coupons, test specimens from parts integral with the castings, such as risers, shall be tested for castings having a weight (mass) of more than 1000 pounds (455 kilograms) to determine that the required quality is obtained in the castings in the finished condition.”.....	July10
454	9.16.02	20	Change “Article M.03.01” to “Section M.03”.....	Jan14
464	9.23.05	9	Change “ton (t)” to “ton (mton)”.....	Jan15
464	9.24.02-1	19	Change “Article M.03.01” to “Section M.03”.....	Jan14
467	9.30.02	36	Change “reflective” to “retroreflective”.....	July15
467	9.30.02	39	Change “reflective” to “retroreflective”.....	July15
471	9.42.05	9	Change “(t)” to “(mton)”.....	Jan15
475	9.46.05	2	Change “(t)” to “(mton)”.....	Jan15
475	9.47.02-5	34	Change “Article M.03.01” to “Section M.03”.....	Jan14
496	9.70.01	37	Change “CDOT” to “ConnDOT”.....	Jan05
517	10.00	21	Add “10.00.14—Maintenance of Illumination During Construction”.....	July14
518	10.00.03(2)	41	Change “pre-emption” to “pre-emption”.....	July14
519	10.00.04	12	Capitalize “Section”.....	July14
519	10.00.04	18	Capitalize “Project”.....	July14
533	10.02.02	6	Change “Article M.03.01” to “Section M.03”.....	Jan14
544	10.11.02	5	Change “M.08.01-25 or M.08.01-27” to “M.08.01-20 or M.08.01-21”.....	July13
548	10.17.03	14	Change “6.01.03-21” to “6.01.03-10”.....	Jan14
552	11.03.03-1	18	Change “M.03.01-12” to “M.03.05”.....	Jan14
569	11.14.05	19	Change “Span Wire” to “Span Wire (Type)”.....	July12
576	12.01.02	40	Change “Subarticle M.03.01-12” to “Article M.03.05”.....	Jan14
577	12.01.03	7	Change “6.03.03-19” to “6.03.03-4 (f) High Strength Bolted Connections”.....	July10
577	12.01.03	23	Change “Article 6.03.03-15” to “Subarticle 6.03.03-4(c) Bearings”.....	July10
577	12.01.03	27	Change “Article 6.03.03-19 (c)(3)” to “Subarticle 6.03.03-4 (f) High Strength Bolted Connections Turn-of-Nut Installation Method”.....	July10
578	12.02.02	23	Change “M.03.01-12” to “M.03.05”.....	Jan14
580	12.02.03	16	Change “6.01.03-21” to “6.01.03-10”.....	Jan14

<u>PG.</u>	<u>ARTICLE OR SUBARTICLE</u>	<u>LINE NO.</u>	<u>CORRECTION</u>	<u>REV. DATE</u>
583	12.05.01	10	Change "reflective" to "retroreflective".....	July15
583	12.05.02	15	Change "Reflective" to "Retroreflective".....	July15
583	12.05.02	16	Change "either Subarticle M.18.09.01 (Type V) or M.18.09.02" to "Article M.18.09".....	Jan15
583	12.05.03	28	Change "reflective" to "retroreflective".....	July15
583	12.05.04	35	Change "12.05.040" to "12.05.04".....	July14
598	12.12.02	1	Change "reflective" to "retroreflective".....	July15
604	18.02.02	36	Change "Approved Products List" to "Qualified Products List".....	July14
609	18.07.02	30	Change "M18" to "M.18".....	July14
638	M.04.02	37	Change "Asphalt Institute's" to "AI's".....	Jan05
705	M.09.02-2	18	Change "Article M.09.02(1)" to "Subarticle M.09.02-1".....	July14
708	M.09.02-5	5	Change "Article M.03.01" to "Section M.03".....	Jan14
708	M.09.02-6	40	Change "Article M.03.01-2" to "Subarticle M.03.01-2".....	July14
711	M.10.02-1	17	Change "Subarticle M.06.02-1(b)" to "Article M.06.02".....	July10
713	M.10.02-7	8	Change "Article M.03.01" to "Section M.03".....	Jan14
720	M.10.08-3	2	Change "Subarticle M.06.02-1(b)" to "Article M.06.02".....	July10
720	M.10.08-4	10	Change "Article M.03.01" to "Section M.03".....	Jan14
726	M.12.03	18	After "M.03.01" add "and M.03.02".....	Jan14
731	M.12.08-3	20	Change "Article M.06.01-1" to "Subarticle M.06.01-1".....	July14
748	M.14.01-3	42	Change "Article M.06.01-1" to "Subarticle M.06.01-1".....	July14
749	M.14.01-4	2	Change "Article M.08.01-5" to "Subarticle M.08.01-5".....	July14
749	M.14.01-7	22	Change "Article M.14.01-2" to "Subarticle M.14.01-2".....	July14
749	M.14.01-8	32	Change "Article M.03.01-12" to "Article M.03.05".....	Jan14
758	M.15.10	9	Change "Article M.15.09-1" to "Subarticle M.15.09-1".....	July14
759	M.15.15-4	23	Change "Article M.16.03.2" to "Subarticle M.16.03-2".....	July14
759	M.15.15-5	26	Change Article M.15.02.2" to "Subarticle M.15.02-2".....	July14
759	M.15.15-5	24	Change "Article M.03.01" to "Section M.03".....	Jan14
759	M.15.15-6	27	Change "Article M.03.01" to "Section M.03".....	Jan14
760	M.15.15-16	21	Change "non-fusible" to "fused".....	Jan05
823	Pay Items	28	Change "ton (t)" to "ton (mton)".....	Jan15
823	Pay Items	29	Change "ton (t)" to "ton (mton)".....	Jan15
823	Pay Items	35	Change "ton (t)" to "ton (mton)".....	Jan15
824	Pay Items	4	Change "ton (t)" to "ton (mton)".....	Jan15
825	Pay Items	25	Change "l.s. (l.s.)" to "ea. (ea.)".....	Jan15
828	Pay Items	29	Add "7.01, Furnishing Drilled Shaft Drilling Equipment, l.s. (l.s.)".....	July14
828	Pay Items	30	Add "7.01, Drilled Shaft (Diameter), l.f. (m)".....	July14
828	Pay Items	31	Add "7.01, Drilled Shaft Earth Excavation (Diameter), l.f. (m)".....	July14
828	Pay Items	32	Add "7.01, Drilled Shaft Rock Excavation (Diameter), l.f. (m)".....	July14
828	Pay Items	33	Add "7.01, Obstructions, hr. (hr.)".....	July14
828	Pay Items	34	Add "7.01, Trial Drilled Shaft (Diameter), l.f. (m)".....	July14
828	Pay Items	35	Add "7.01, Exploration Test Boring, l.f. (m)".....	July14
828	Pay Items	36	Add "7.01, Permanent Casing (Diameter), l.f. (m)".....	July14
828	Pay Items	37	Add "7.01, Access Tubes, l.f. (m)".....	July14

<u>PG.</u>	<u>ARTICLE OR SUBARTICLE</u>	<u>LINE NO.</u>	<u>CORRECTION</u>	<u>REV. DATE</u>
829	Pay Items	4	Add "7.02, Dynamic Pile Driving Analysis (PDA) Test, ea. (ea.)".....	July13
829	Pay Items	5	Add "7.02, Pre-Augering of Piles, I.f. (m)".....	July13
829	Pay Items	13	Add "7.06, Micropiles, ea. (ea.)".....	July14
829	Pay Items	14	Add "7.06, Verification Test for Micropiles, ea. (ea.)".....	July14
829	Pay Items	15	Add "7.06, Proof Test for Micropiles, ea. (ea.)".....	July14
829	Pay Items	16	Add "7.06, Micropile Length Adjustment, I.f. (m)".....	July14
829	Pay Items	24	Change "ton (t)" to "ton (mton)".....	Jan15
833	Pay Items	14	Add "9.21, Concrete Sidewalk Ramp, s.f.".....	July15
833	Pay Items	15	Add "9.21, Detectable Warning Strip, ea.".....	July15
833	Pay Items	16	Add "9.21, Retrofit Detectable Warning Strip, ea.".....	July15
833	Pay Items	20	Change "ton (t)" to "ton (mton)".....	Jan15
834	Pay Items	4	Change "ton (t)" to "ton (mton)".....	Jan15
835	Pay Items	3	Change "Mobilization" to "Mobilization and Project Closeout".....	July14
837	Pay Items	24	Change "Span Wire" to "Span Wire (Type)".....	July12
839	Pay Items	3	Change "Sign Face – Extruded Aluminum (Type III Reflective Sheeting)" to "Sign Face – Extruded Aluminum".....	Jan15
840	Pay Items	6	Change "Construction Signs – Type III Reflective Sheeting" to "Construction Signs".....	Jan15
845	Index	6	Add page 133 to "Acceptance of Project".....	Jan05
846	Index	13	Add page 107 to "Bids: Consideration of".....	Jan05
847	Index	28	Add page 132 to "Cleaning Up, Final".....	Jan05
849	Index	25	Add page 107 to "Consideration of Bids".....	Jan05
849	Index	39	Add page 108 to "Contract: Intent of".....	Jan05
850	Index	3	Add page 133 to "Contractor's: Responsibility, Termination of the".....	Jan05
850	Index	13	Add page 114 to "Cooperation by Contractor".....	Jan05
850	Index	15	Add page 114 to "Coordination of Special Provisions, Plans, Supplemental Specifications and Standard Specifications and Other Contract Requirements".....	Jan05
850	Index	40	Add page 128 to "Cutting and Patching:".....	Jan05
852	Index	16	Add page 106 to "Examination of Plans, Specifications, Special Provisions and Site of Work".....	Jan05
852	Index	38	Insert "Facilities, Temporary... 126".....	Jan05
853	Index	7	Add page 132 to "Final: Cleaning Up".....	Jan05
854	Index	35	Add page 115 to "Inspection".....	Jan05
855	Index	11	Add page 108 to "Intent of Contract".....	Jan05
855	Index	22	Add page 106 to "Knowledge of Applicable Laws".....	Jan05
855	Index	25	Add page 106 to "Laws: Knowledge of Applicable".....	Jan05
856	Index	27	Add page 120 to "Materials: Source of Supply and Quality"....	Jan05
856	Index	28	Add page 121 to "Materials: Storage of".....	Jan05
857	Index	33	Add page 133 to "Operation and Maintenance Manuals:".....	Jan05
857	Index	34	Change page 133 to 136 for "Equipment and Systems Maintenance Manual".....	Jan05
859	Index	2	Add page 131 to "Personnel and Equipment".....	Jan05

<u>PG.</u>	<u>ARTICLE OR SUBARTICLE</u>	<u>LINE NO.</u>	<u>CORRECTION</u>	<u>REV. DATE</u>
860	Index	6	Add page 114 to "Plans: Coordination of Special Provisions, Supplemental Specifications and Standard Specifications and Other Contract Requirements".....	Jan05
860	Index	7	Add page 106 to "Plans: Examination of".....	Jan05
860	Index	30	Change page 108 to 112 for "Product Data".....	Jan05
860	Index	31	Change page 108 to 112 for "Product Samples".....	Jan05
860	Index	32	Add page 124 to "Product Selection:".....	Jan05
861	Index	12	Add page 126 to "Prosecution of Work".....	Jan05
861	Index	38	Change page 115 to 135 for "Record Drawings".....	Jan05
863	Index	3	Add page 125 to "Sanitary Provisions".....	Jan05
863	Index	18	Insert "Services, Temporary...126".....	Jan05
863	Index	23	Add page 111 to "Shop Drawings".....	Jan05
864	Index	4	Add page 106 to "Site of Work, Examination of".....	Jan05
864	Index	12	Add page 120 to "Source of Supply and Quality".....	Jan05
864	Index	19	Add page 114 to "Special Provisions: Coordination of Plans, Supplemental Specifications and Standard Specifications and Other Contract Requirements".....	Jan05
864	Index	20	Add page 106 to "Special Provisions: Examination of".....	Jan05
864	Index	26	Add page 114 to "Specifications: Coordination of Plans, Special Provisions and Other Contract Requirements".....	Jan05
864	Index	27	Add page 106 to "Specifications: Examination of".....	Jan05
864	Index	43	Add page 121 to "Storage".....	Jan05
865	Index	27	Delete page 108 from "Submittals: Shop Drawings".....	Jan05
865	Index	45	Insert "Temporary Utilities, Services, and Facilities...126"....	Jan05
866	Index	2	Add page 133 to "Termination of Contractor's Responsibility".....	Jan05
866	Index	23	Insert "Training...137".....	Jan05
866	Index	45	Add page 133 to "Utility Services".....	Jan05
867	Index	8	Insert "Warranties...121".....	Jan05
867	Index	24	Add page 126 to "Work: Prosecution of".....	Jan05

**CONNECTICUT  
SUPPLEMENTAL SPECIFICATION  
SECTION 1.01  
DEFINITIONS OF TERMS AND  
PERMISSIBLE ABBREVIATIONS**

**1.01.01 — Definitions:**

*After the definition for “Award” add the following definition:*

**“BID:** The submission of a proposal for the work contemplated.”

*After the definition for “Bid Manual” add the following definition:*

**“BIDDER:** Any individual, firm, partnership, corporation, or combination thereof, submitting a proposal for the work contemplated, acting directly or through a duly authorized representative.”

*After the definition for “Calendar Day” add the following definition:*

**“CATALOG CUT (PRODUCT DATA):** Document(s) with information such as manufacturer’s product specifications, manufacturer’s installation instructions, standard color charts, wiring diagrams showing factory-installed wiring, printed performance curves and operational range diagrams. Product data that must be specially prepared because standard printed data is not suitable shall be considered shop drawings.”

*Change the title of “Construction Order” to “Construction Order, Change Order.”*

*After the definition for “Contractor” add the following definition:*

**“CULVERT:** A covered channel or a large pipe for carrying a watercourse below ground level, usually under a road or railway.”

*After the definition for “Material” add the following definitions:*

**“MUNICIPALITY:** City, town or county.

**NOTICE TO PROCEED:** A written notice issued by the Engineer to the Contractor stating the date on which the Contractor is authorized to commence and proceed with the Contract work.”

*After the end of the definition for “Plans” insert the following:*

“A. Standard Sheets – Standardized plans containing details approved by the Department and the FHWA, for construction of a given type on any project, included in contracts on an as-needed basis.

**PRODUCT DATA (CATALOG CUT):** Document(s) with information such as manufacturer’s product specifications, manufacturer’s installation instructions, standard color charts, wiring diagrams showing factory-installed wiring, printed performance curves and operational range diagrams Product data that must be specially prepared because standard printed data is not suitable shall be considered shop drawings.”

*After the definition for “Project Site” add the following definition:*

**“QUALIFIED PRODUCTS LIST (QPL):** A report that has been developed as a means for determining what products, suppliers, manufacturers, equipment and methodologies may be used on construction projects. This report can be located on the CT Department of Transportation Website.”

*After the definition for “Reclaimed Waste” add the following definition:*

**“RIGHT-OF-WAY:** A general term denoting land, property of interest therein, usually in a strip, acquired for or devoted to transportation purposes.”

*After the definition for “Subcontractor” add the following definition:*

**“SUBSTANTIAL COMPLETION:** The date at which the performance of all work on the Project has been completed except minor or incidental items, final cleanup, work required under a warranty, and repair of unacceptable work, and provided the Engineer has determined that:

- A. The Project is safe and convenient for use by the public, and
- B. All traffic lanes including all safety appurtenances are in their final configuration, and
- C. Failure to complete the work and repairs excepted above does not result in the deterioration of other completed work; and provided further, that the value of work remaining to be performed, repairs, and cleanup is less than one percent (1%) of the estimated final Contract amount, and
- D. If applicable a Certificate of Compliance has been issued.”

#### **1.01.02 — Abbreviations, Publications, and Standards:**

*Delete the entire Article and replace with the following:*

**“ 1.01.02—Abbreviations, Publications and Standards:** Whenever one of the following abbreviations is used in the Contract, its meaning shall be interpreted as follows:

AA—Aluminum Association, Inc. (The)

AABC—Associated Air Balance Council

AAMA—American Architectural Manufacturers Association

AAPA—American Association of Port Authorities

AASHTO—American Association of State Highway and Transportation Officials:

Wherever reference is made to an AASHTO Standard Method of Test or Standard Specification, it refers by letter and number to the method or specification published

by AASHTO in the "Standard Specifications for Transportation Materials and Methods of Sampling and Testing". The edition governing the work shall be in effect on the date the Contract was advertised for solicitation of bids shall govern.

ABMA—American Bearing Manufacturers Association  
ACGIH—American Council of Government Industrial Hygienists  
ACI—ACI International (American Concrete Institute)  
ADAAG—Americans with Disabilities Act (ADA) Accessibility Guidelines for Buildings and Facilities  
ADSC—The International Association of Foundation Drilling  
AF&PA—American Forest & Paper Association  
AGA—American Gas Association  
AGC—Associated General Contractors of America (The)  
AHA—American Hardboard Association  
AHAM—Association of Home Appliance Manufacturers  
AI—Asphalt Institute  
AIA—The American Institute of Architects (The)  
AISC—American Institute of Steel Construction  
AISI—American Iron and Steel Institute  
AITC—American Institute of Timber Construction  
A.L.I.—Automotive Lift Institute  
ALSC—American Lumber Standard Committee, Incorporated  
AMCA—Air Movement and Control Association International, Inc.  
ANLA—American Nursery and Landscape Association  
ANSI—American National Standards Institute  
AOAC—AOAC International  
AOSA—Association of Official Seed Analysts  
APA—APA-The Engineered Wood Association  
API—American Petroleum Institute  
AREMA—American Railway Engineering and Maintenance-of-Way Association  
ARI—Air-Conditioning & Refrigeration Institute  
ARTBA—American Road and Transportation Builders Association  
ASA—Acoustical Society of America  
ASC—Adhesive and Sealant Council  
ASCE—American Society of Civil Engineers  
ASHRAE—American Society of Heating, Refrigerating and Air-Conditioning Engineers  
ASME—ASME International (The American Society of Mechanical Engineers International)  
ASNT—American Society for Non-Destructive Testing  
ASSE—American Society of Sanitary Engineering  
ASTM—American Society of Testing and Materials (ASTM International): Wherever reference is made to an ASTM specification, test method, or practice, it refers by letter, number, or both to standards published by ASTM International in the "ASTM Standards Source™ Database". The edition governing the work shall be in effect on the date the Contract was advertised for solicitation of bids shall govern.  
ATSSA—American Traffic Safety Services Association  
AWI—Architectural Woodwork Institute  
AWPA—American Wood-Preservers' Association  
AWPI—American Wood Preservers Institute

AWS—American Welding Society: Wherever reference is made to an AWS materials specification, inspection methods, or welding procedures, it refers by section number to standards of the American Welding Society published in the applicable steel, or aluminum welding code. The edition governing the work shall be in effect on the date the Contract was advertised for solicitation of bids shall govern.

AWWA—American Water Works Association

BHMA—Builders Hardware Manufacturers Association

BIA—Brick Industry Association (The)

BOCA—BOCA International, Inc.

CBM—Certified Ballast Manufacturers Association

CCRL—Cement and Concrete Reference Laboratory

CDA—Copper Development Association (The)

CGA—Compressed Gas Association

CISCA—Ceilings and Interior Systems Construction Association

CLFMI—Chain Link Fence Manufacturers Institute

ConnDOT—Connecticut Department of Transportation

CFR—Code of Federal Regulations

CGS—Connecticut General Statutes

CISPI—Cast Iron Soil Pipe Institute

CRI—Carpet and Rug Institute (The)

CRSI—Concrete Reinforcing Steel Institute

CSI—Construction Specifications Institute (The)

CSSB—Cedar Shake & Shingle Bureau

CTI—Cooling Technology Institute

DASMA—Door and Access Systems Manufacturers Association, International

~~DEP—Connecticut Department of Environmental Protection~~ see *DEEP*

DEEP—Connecticut Department of Energy and Environmental Protection

DHI—Door and Hardware Institute

DOD—Department of Defense Military Specifications and Standards

~~DPUC—Department of Public Utility Control~~ see *PURA*

EIA—Electronic Industries Alliance

EPA—Environmental Protection Agency

FAA—Federal Aviation Administration

FCC—Federal Communications Commission

FCICA—Floor Covering Installation Contractors Association

FHWA—Federal Highway Administration

FMG—FM Global

FRA—Federal Railway Administration

FS—Wherever reference is made to FS in the contract, it refers by number, letter, or both, to the latest standard or tentative standard of the Federal Specification Unit, General Services Administration, Federal Supply Service, as to materials, specifications, or methods of testing, whichever the case may be.

FTA—Federal Transit Administration

GA—Gypsum Association

GANA—Glass Association of North America

GSA—General Services Administration

HI—Hydraulics Institute

HPVA—Hardwood Plywood & Veneer Association

ICC—International Code Council

ICC-ES—ICC Evaluation Service, Inc.  
 ICEA—Insulated Cable Engineers Association, Inc.  
 IEC—International Electrotechnical Commission  
 IEEE—Institute of Electrical and Electronics Engineers, Inc. (The)  
 IES—Illuminating Engineers Society  
 IESNA—Illuminating Engineering Society of North America  
 IGCC—Insulating Glass Certification Council  
 IGMA—Insulating Glass Manufacturers Alliance  
 IMSA—International Municipal Signal Association  
 IRI—HSB Industrial Risk Insurers  
 ISO—International Organization for Standardization  
 ITE—Institute of Traffic Engineers  
 KCMA—Kitchen Cabinet Manufacturers Association  
 LMA—Laminating Materials Association  
 LPI—Lightning Protection Institute  
 MASH—Manual for Assessing Safety Hardware  
 MBMA—Metal Building Manufacturers Association  
 MILSPEC—Military Specification and Standards  
 MMA—Monorail Manufacturers Association  
 MSHA—Mine Safety and Health Administration  
 MSS—Manufacturers Standardization Society of The Valve and Fittings the Valve Industry, Inc.  
 MUTCD—Manual on Uniform Traffic Control Devices  
 NAAMM—National Association of Architectural Metal Manufacturers  
 NADCA—National Air Duct Cleaners Association  
 NAIMA—North American Insulation Manufacturers Association (The)  
 NBFU—National Board of Fire Underwriters  
 NCHRP—National Cooperative Highway Research Program  
 NCMA—National Concrete Masonry Association  
 NCPI—National Clay Pipe Institute  
 NEBB—Natural Environmental Balancing Bureau  
 NEC—National Electrical Code  
 NECA—National Electrical Contractors Association  
 NEMA—National Electrical Manufacturers Association  
 NEPCOAT—North East Protective Coatings Committee  
 NESC—National Electrical Safety Code  
 NETA—InterNational Testing Association  
 NETTCP—NorthEast Transportation Technician Certification Program  
 NFPA—National Fire Protection Association  
 NFRC—National Fenestration Rating Council  
 NHLA—National Hardwood Lumber Association  
 NICET—National Institute for Certification in Engineering Technologies  
 NIOSH—National Institute of Occupational Safety and Health  
 NIST—National Institute of Standards and Technology  
 NLGA—National Lumber Grades Authority  
 NOAA—National Oceanic and Atmospheric Administration  
 NRCA—National Roofing Contractors Association  
 NSF—NSF International  
 NTMA—National Terrazzo and Mosaic Association, Inc.

OEO—Office of Equal Opportunity  
 OSHA—Occupational Safety and Health Administration  
 PCA—Portland Cement Association  
 PCI—Precast/Prestressed Concrete Institute  
 PDI—Plumbing & Drainage Institute  
 PTI—Post-Tensioning Institute  
 PURA—Public Utilities Regulatory Authority  
 RMA—Rubber Manufacturers Association  
 SAE—SAE International  
 SDI—Steel Deck Institute *or*  
 .....—Steel Door Institute  
 SFPA—Southern Forest Products Association  
 SHRP—Strategic Highway Research Program  
 SJI—Steel Joist Institute  
 SMACNA—Sheet Metal and Air Conditioning Contractors National Association  
 SPIB—Southern Pine Inspection Bureau (The)  
 SPRI—Single Ply Roofing Institute  
 SSPC—Where reference is made to SSPC in the Contract, it refers by number, letter, or both, to the latest standard or tentative standard specification of The Society for Protective Coatings, Formerly the Steel Structures Painting Council, as to materials specifications, methods of testing, systems, procedures, inspection or other specification pertaining to any or all phases of cleaning or painting, whichever may apply.  
 SWRI—Sealant, Waterproofing, & Restoration Institute  
 TCA—Tile Council of America, Inc.  
 TIA—Telecommunications Industry Association  
 TIA/EIA—Telecommunications Industry Association/Electronics Industries Alliance  
 TPI—Truss Plate Institute, Inc.  
 TRB—Transportation Research Board  
 UFAS—Uniform Federal Accessibility Standards  
 UL—Underwriters Laboratories Inc.  
 USDA—United States Department of Agriculture  
 USGBC—U.S. Green Building Council  
 WCLIB—West Coast Lumber Inspection Bureau  
 WCSC—Window Covering Safety Council  
 WDMA—Window & Door Manufacturers Association  
 WWPA—Western Wood Products Association”

### **1.01.03 — Abbreviations and Terms:**

*Add the following abbreviations:*

“ACSR – Aluminum Conductor, Steel Reinforced  
 AOEC – Area of Environmental Concern  
 APA – Aquifer Protection Area  
 AWG – American Wire Gauge  
 CMS – Changeable Message Sign  
 cu.dm - Cubic Decimeter

cu.m - Cubic Meters  
CWI – Certified Welding Inspector  
dm<sup>3</sup> - Cubic Decimeter  
DMT – Division of Materials Testing  
DTI – Direct Tension Indicator  
est. – estimated  
FRC – Fiberglass Reinforced Composite  
HASP – Health and Safety Plan  
m<sup>2</sup> - Square Meter  
m<sup>3</sup> - Cubic Meters  
MSDS—Material Safety Data Sheet(s)  
mton - Metric Ton  
NDT – non-destructive testing  
PCC – Portland Cement Concrete  
sq.m - Square Meter  
SSA – Sole Source Aquifer  
TL – Test Level  
TMA – Truck Mounted Impact Attenuator  
TMP – Transportation Management Plan  
TTC – Temporary Traffic Control  
Vert. M - Vertical Meter  
vert.m - Vertical Meter  
VMS – Variable Message Sign  
VOC – Volatile Organic Compound  
WSA – Temporary Waste Stockpile Area”

**CONNECTICUT  
SUPPLEMENTAL SPECIFICATION  
SECTION 1.02  
PROPOSAL REQUIREMENTS AND CONDITIONS**

*In the list of articles, make the following changes:*

**“1.02.02—Vacant  
1.02.05—Vacant  
1.02.06—Vacant  
1.02.07—Vacant  
1.02.08—Vacant  
1.02.09—Vacant  
1.02.10—Vacant  
1.02.11—Vacant  
1.02.14—Vacant  
1.02.15—Vacant”**

**1.02.01 – Contract Bidding and Award:**

*Replace the entire article with the following:*

**“1.02.01—Contract Bidding and Award:** All bids for construction contracts must be submitted electronically. It is the responsibility of each bidder and all other interested parties to obtain all bidding related information and documents from the Department of Administrative Services (DAS) State Contracting Portal.

Connecticut Department of Transportation bidding and other information and documents which are obtained from any other source must not be submitted to the Department. Reproduced, reformatted or altered forms of documents are not authorized or acceptable.

For information about the bidding and award of Department construction contracts, consult the “State of Connecticut Department of Transportation Construction Contract Bidding and Award Manual,” available from the Division of Contracts. In order to be eligible for award of a Department construction contract, a bidder must follow the requirements of this Bid Manual, and all bidding and award matters regarding Department construction contracts shall be governed by the terms of the Bid Manual, unless treated otherwise in the Contract, including these Specifications.”

*Replace “1.02.02—Competence of Bidder: See Article 1.02.01.” with  
“1.02.02—Vacant”*

*Replace “1.02.05—Preparation of Proposals: See Article 1.02.01.” with  
“1.02.05—Vacant”*

*Replace “1.02.06—Rejection of Non-responsive Proposals: See Article  
1.02.01.” with “1.02.06—Vacant”*

*Replace “1.02.07—Proposal Guaranty: See Article 1.02.01.” with  
“1.02.07—Vacant”*

*Replace “1.02.08—Delivery of Proposal: See Article 1.02.01.” with  
“1.02.08—Vacant”*

*Replace “1.02.09—Withdrawal of Proposals: See Article 1.02.01.” with  
“1.02.09—Vacant”*

*Replace “1.02.10—Public Opening of Proposals: See Article 1.02.01.” with  
“1.02.10—Vacant”*

*Replace “1.02.11—Miscellaneous Grounds for Rejection of Proposals: See  
Article 1.02.01.” with “1.02.11—Vacant”*

*Replace “1.02.14—Sworn Statement by Bidder: See Article 1.02.01.” with  
“1.02.14—Vacant”*

*Replace “1.02.15—Required Certifications of Eligibility to Bid: See Article  
1.02.01.” with “1.02.15—Vacant”*

**CONNECTICUT  
SUPPLEMENTAL SPECIFICATION  
SECTION 1.03  
AWARD AND EXECUTION OF CONTRACT**

*Replace Article 1.03.07 in its entirety with the following:*

**1.03.07—Insurance:**

**Coverage shall be on a primary basis.**

The Contractor shall carry and maintain at all times during the term of the Contract the insurance coverages required by this Article and any additional coverages(s) or higher minimum insurance coverage amount(s) required by the Special Provisions of the Contract.

If the Project includes work on or adjacent to railroad property additional insurance may be required as specified by the railroad. Please refer to the Special Provisions for any additional insurance requirements by the railroad.

**1. Worker’s Compensation Insurance:** With respect to all operations the Contractor performs and all those performed for it by subcontractors, the Contractor shall carry, and require each subcontractor to carry, Workers’ Compensation insurance as required by the laws of the State of Connecticut.

Employer’s Liability insurance shall be provided in amounts not less than \$100,000 per accident for bodily injury by accident; \$100,000 policy limit by disease and \$100,000 per employee for bodily injury by disease. Each Workers’ Compensation policy shall contain the U.S. Longshoreman’s and Harbor Workers’ Act endorsement when work is to be performed over or adjacent to navigable water.

**2. Commercial General Liability Insurance:** With respect to the operations the Contractor performs and also those performed for it by subcontractors, the Contractor shall carry, and require each subcontractor to carry, Commercial General Liability insurance, including Contractual Liability, Products and Completed Operations, Broad Form Property Damage and Independent Contractors.

Products and completed operations insurance for ongoing and completed operations shall be maintained for a period of one (1) year after the acceptance of the project by the Department in accordance with Article 1.08.14. See chart below for applicable minimum coverage amounts.

Contract Amount (\$)	Minimum Single Occurrence Amount (\$)	Minimum Annual Aggregate Amount (\$)
0-2,000,000	1,000,000	2,000,000
>2,000,001-10,000,000	2,000,000	4,000,000
>10,000,000	4,000,000	8,000,000

In Facilities construction projects, if underground work is to be undertaken, each policy shall have coverage for and exclusions removed for “Explosion, Collapse and Underground” (“XCU”).

**3. Automobile Liability Insurance:** The Contractor shall obtain automobile liability insurance covering the operation of all motor vehicles, including those hired or borrowed, that are used in connection with the Project for all damages arising out of: (1) bodily injury to or death of all persons and/or (2) injury to or destruction of property; in any one accident or occurrence. This policy shall not be subject to an annual aggregate limitation. See chart above for applicable minimum coverage amounts.

**4. Owner’s and Contractor’s Protective Liability Insurance for and in the Name of the State:** With respect to the Contractor’s Project operations and also those of its subcontractors, the Contractor shall carry, for and on behalf of the State for each accident or occurrence resulting in damages from (1) bodily injury to or death of persons and/or (2) injury to or destruction of property. See chart below for applicable minimum coverage amounts.

Contract Amount (\$)	Minimum Single Occurrence Amount (\$)	Minimum Annual Aggregate Amount (\$)
0 - 20 Million	1,000,000	1,000,000
20 Million - 50 Million	2,000,000	2,000,000
> 50 Million	4,000,000	4,000,000

**5. Railroad Protective Liability Insurance:** When the Contract involves work within fifty (50) feet of the railroad right-of-way or State-owned rail property, with respect to Project operations and also those of its subcontractors, the Contractor shall carry Railroad Protective Liability Insurance providing coverage of at least \$2,000,000 for each accident or occurrence resulting in damages from (1) bodily injury to or death of all persons and/or (2) injury to or destruction of property, and subject to that limit per accident or occurrence, an aggregate coverage of at least \$6,000,000 for all damages during the policy period, and with all entities falling within any of the following listed categories named as insured parties: (i) the owner of the railroad right-of-way, (ii) the owner of any railcar licensed or permitted to travel within that affected portion of railroad right-of-way, and (iii) the operator of any railcar licensed or permitted to travel within that affected portion of the railroad right-of-way, and with the State, if not falling within any of the above-listed categories, also named as an insured party.

**6. Blasting:** When explosives are to be used in the Project, the Commercial General Liability insurance policy shall include XCU coverage, in the same limits as the per occurrence policy limits.

## **7. Protection and Indemnity Insurance for Marine Construction Operations in Navigable Waters:**

If a vessel of any kind will be involved in Project work, the Contractor shall obtain the following additional insurance coverage:

- A.** Protection and Indemnity Coverage of at least \$300,000 per vessel or equal to at least the value of hull and machinery, whichever is greater.
- B.** If there is any limitation or exclusion with regard to crew and employees under the protection and indemnity form, the Contractor must obtain and keep in effect throughout the Project a workers' compensation policy, including coverage for operations under admiralty jurisdiction, with a limit of liability of at least \$300,000 per accident or a limit equal to at least the value of the hull and machinery, whichever is greater, or for any amount otherwise required by statute.

**8. Builder's Risk Insurance:** For Facilities construction projects, the Contractor shall maintain comprehensive replacement cost builder's risk (completed value) insurance providing coverage for the entire work at the Project site, including all fixtures, machinery and equipment, any heating, cooling and constituting a permanent part of the building and shall cover portions of work located away from the site, but intended for use at the site. If it is determined that all or a portion of the project is located within an area designated as a Special Flood Hazard Area, the Contractor shall maintain flood insurance (no less than \$10,000,000 sublimit). The State of Connecticut shall be named as Loss Payee. Equipment breakdown coverage may be sub limited to 50% of the project cost.

**9. Architects and Engineer's Professional Liability Insurance for Structural Engineer:** If required, limits will be specified in Article 1.03.07 of the Special Provisions of the Contract or Article 1.05.02.

**10. Umbrella Liability Insurance:** The Contractor may satisfy the minimum limits required for Commercial General Liability and Automobile Liability Insurance using Umbrella Liability Insurance. In the event that the Contractor obtains Umbrella Liability Insurance to meet the minimum coverage requirements for Commercial General Liability or Automobile Liability Insurance coverage, the Umbrella Liability Insurance policy shall have an annual aggregate at a limit not less than twice the single occurrence and must specifically endorse the State of Connecticut as an additional insured. Specifically for Bridge Projects with a low bid equal to or higher than \$80,000,000, the Umbrella Liability Insurance policy must have a minimum limit of at least \$25,000,000.

**11. Certificate of Insurance:** Before the Contract is executed, the Contractor must provide to the Department a certificate of insurance acceptable to the Commissioner and executed by an insurance company or companies satisfactory to the State of Connecticut for the insurance coverage(s) required by this Article and the Special

Provisions of the Contract. The Contractor shall maintain the required insurance coverage during the entire term of the Contract. The certificate of insurance must clearly include the name of the insured and identify the project for which it is being issued.

**12. Copies of Policies:** The Contractor shall provide, within five (5) business days, a copy or copies of all applicable insurance policies when requested by the State. In providing said policies, the Contractor may redact provisions of the policy that are proprietary. This provision shall survive the expiration or termination of the Contract.

**13. Sovereign Immunity:** The Contractor may not assert the defense of sovereign immunity in the adjustment of claims or in the defense of any claim or suit brought against the Contractor or the State, unless the State, in writing, requests that the Contractor do so or consents to its doing.

**14. Contractor Assumes Costs:** The Contractor shall assume and pay all costs and billings for premiums, deductibles, self-insured retentions and audit charges earned and payable under the required insurance.

**15. State Named as Additional Insured:** The State must be named as an additional insured party for the Commercial General Liability and Automobile Liability insurance policies required by this Article and the Special Provisions to the Contract, and any Umbrella Liability Insurance, as applicable, obtained in accordance with this Article. Each policy shall waive right of recovery (waiver of subrogation) against the State of Connecticut.

**16. Termination or Change of Insurance:**

A. The Contractor shall notify the Department of any cancelation of insurance carrier or change to the required insurance coverage by submitting a new insurance certificate to the Department immediately following said cancelation or change in required coverage.

B. It is the responsibility of the Contractor to maintain evidence of a current insurance coverage with the Department for the duration of contract. It is the responsibility of the Contractor to file with the Department all renewals and new certificates of insurance issued due to changes in policy terms or changes in insurance carriers prior to the expiration dates on the forms already on file with the Department.

**17. Duration of Coverage.** The Contractor shall keep all the required insurance in continuous effect until the date that the Department designates for the termination of the Contractor's responsibility, as defined by Article 1.08.14.

**18. Compensation:** There shall be no direct compensation allowed the Contractor on account of any premium or other charge necessary to obtain and keep in effect any insurance or bonds in connection with the Project, but the cost thereof shall be considered included in the general cost of the Project work.

**CONNECTICUT  
SUPPLEMENTAL SPECIFICATION  
SECTION 1.05  
CONTROL OF THE WORK**

*In the list of Articles, replace*

**“1.05.02—Plans, Working Drawings and Shop Drawings”**  
*with “1.05.02—Plans, Working Drawings, Shop Drawings, Product Data, Submittal Preparation and Processing, and Designers Action”*

*replace*

**“1.05.08—Vacant”**  
*with “1.05.08—Schedules and Reports”*

*In the list of Articles, after 1.05.16—Dimensions and Measurements add*  
**“1.05.17—Welding”**

**1.05.02—Plans, Working Drawings and Shop Drawings**

*Delete the entire Article and replace with the following:*

**1.05.02—Plans, Working Drawings, Shop Drawings, Product Data, Submittal Preparation and Processing, and Designers Action:**

**1. Plans:** The plans prepared by the Department show the details necessary to give a comprehensive idea of the construction contemplated under the Contract. The plans will generally show location, character, dimensions, and details necessary to complete the Project. If the plans do not show complete details, they will show the necessary dimensions and details, which when used along with the other Contract documents, will enable the Contractor to prepare working drawings, shop drawings or product data necessary to complete the Project.

**2. Working Drawings:** When required by the Contract, or when ordered to do so by the Engineer, the Contractor shall prepare and submit six printed copies and one electronic copy in a pdf file format of the working drawings, signed, sealed and dated by a qualified Professional Engineer licensed to practice in the State of Connecticut, for review. The drawings shall be submitted to the Assistant District Engineer sufficiently in advance of the work detailed, to allow for their review in accordance with the review periods specified in Subarticle 1.05.02-5 (including any necessary revisions, resubmittal, and final review).

There will be no direct payment for furnishing any working drawings, procedures or supporting calculations, but the cost thereof shall be considered as included in the general cost of the work.

- a. Working Drawings for Permanent Construction: Drawings shall be submitted on 22 in x 34 in (559 mm x 864 mm) sheets with a border and title block similar to the Department standard. Calculations, procedures and other supporting data may be submitted in an 8-1/2 in x 11 in (216 mm x 279 mm) format.

The Contractor shall supply to the Assistant District Engineer a certificate of insurance in accordance with Article 1.03.07 at the time that the working drawings for the Project are submitted.

The Contractor’s designer, who prepares the working drawings, shall secure and maintain at no direct cost to the State a Professional Liability Insurance Policy for errors and omissions in the minimum amount of \$2,000,000 per error or omission. The Contractor’s designer may elect to obtain a policy containing a maximum \$250,000 deductible clause, but if the Contractor’s designer should obtain a policy

containing such a clause, they shall be liable to the extent of at least the deductible amount. The Contractor's designer shall obtain the appropriate and proper endorsement of its Professional Liability Policy to cover the indemnification clause in this Contract, as the same relates to negligent acts, errors or omissions in the Project work performed by them. The Contractor's designer shall continue this liability insurance coverage for a period of (1) 3 years from the date of acceptance of the work by the Engineer, as evidenced by a State of Connecticut, Department of Transportation Form Number CON-500, entitled "Certificate of Acceptance of Work," issued to the Contractor; or (2) 3 years after the termination of the Contract, whichever is earlier, subject to the continued commercial availability of such insurance.

- b. Working Drawings for Temporary Construction: The Contractor shall submit drawings, calculations, procedures and other supporting data in a format acceptable to the Assistant District Engineer.

**3. Shop Drawings:** When required by the Contract, or when ordered to do so by the Engineer, the Contractor shall prepare and submit six printed copies and one electronic copy in a pdf file format of the shop drawings to the Designer for review. Review timeframes and submission locations are specified in Subarticle 1.05.02-5.

Drawings shall be submitted on 22 in x 34 in (559 mm x 864 mm) sheets with an appropriate border and with a title block in the lower right-hand corner of each sheet. Procedures and other supporting data may be submitted on 8½ in x 11 in (216 mm x 279 mm) sheets.

There will be no direct payment for furnishing any shop drawings, but the cost thereof shall be considered as included in the general cost of the work.

**4. Product Data:** When required by the Contract, or when ordered to do so by the Engineer, the Contractor shall prepare and submit six printed copies and one electronic copy in a pdf file format of the product data.

The product data shall be submitted to the Designer for review, sufficiently in advance of the work detailed, to allow for their review in accordance with the review periods specified in Subarticle 1.05.02-5 (including any necessary revisions, resubmittal, and final review), and acquisition of materials, without causing a delay of the Project.

The Contractor shall submit the product data in a single submittal for each element of construction.

The Contractor shall mark each copy of the product data submittal to show applicable choices and options. Where product data includes information on several products that are not required, copies shall be marked to indicate the applicable information. Product data shall include the following information and confirmation of conformance with the Contract to the extent applicable: manufacturer's printed recommendations, compliance with recognized trade association standards, compliance with recognized testing agency standards, application of testing agency labels and seals, notation of coordination requirements, Contract item number, and any other information required by the individual Contract provisions.

There will be no direct payment for furnishing any product data, but the cost thereof shall be considered as included in the general cost of the work.

**5. Submittal Preparation and Processing – Review Timeframes:** The Contractor shall allow 30 calendar days for submittal review by the Department, from the date of receipt of printed copies in the appropriate Designer or Engineer's office. For any submittals marked with "Revise and Resubmit" or "Rejected," the Department is allowed an additional 20 calendar days for review of any resubmissions.

An extension of Contract time will not be authorized due to the Contractor's failure to transmit submittals sufficiently in advance of the work to permit processing.

The furnishing of shop drawings, working drawings or product data, any comments or suggestions by the Designer or Engineer concerning shop drawings, working drawings or product data, shall not relieve the Contractor of any of its responsibility for claims by the State or by third parties, as per Article 1.07.10.

The furnishing of the shop drawings, working drawings and product data shall not serve to relieve the Contractor of any part of its responsibility for the safety or the successful completion of the Project construction.

**Submissions:** Unless otherwise defined in the Contract, the Contractor shall transmit the working drawings, shop drawings and product data as follows:

- (a) Working drawings for permanent construction, shop drawings, and product data shall be submitted to the Designer. A copy of the transmittal or cover letter shall be forwarded to the Assistant District Engineer of the administering Construction District.
- (b) Working drawings for temporary construction shall be submitted to the Assistant District Engineer of the administering Construction District.
- (c) If not provided in the Contract, the Contractor shall request a list detailing the delivery location and contact person for each type of submittal, from the administering Construction District.

**6. Designers Action:** The Designer or Engineer will review each submittal, mark each with a uniform, self-explanatory action stamp, and return the stamped submittal promptly to the Contractor. The Contractor shall not proceed with the part of the Project covered by the submittal until the submittal is marked "No Exceptions Noted" or "Exceptions as Noted" by the Designer or Engineer. The Contractor shall retain sole responsibility for compliance with all Contract requirements. The stamp will be marked as follows to indicate the action taken:

- (a) If submittals are marked "No Exceptions Noted," the Designer or Engineer has not observed any statement or feature that appears to deviate from the Contract requirements. This disposition is contingent on being able to execute any manufacturer's written warranty in compliance with the Contract provisions. The Contractor may proceed with the work covered in the submittal.
- (b) If submittals are marked "Exceptions as Noted" the considerations or changes noted by the Designer or Engineer are necessary in order for the submittal to comply with Contract requirements. The Contractor shall review the required changes and inform the Designer or Engineer if they feel the changes violate a provision of the Contract or would lessen the warranty coverage.
- (c) If submittals are marked "Revise and Resubmit," the Contractor shall revise the submittals to address the deficiencies or provide additional information as noted by the Designer or Engineer. The Contractor shall allow an additional review period as specified in Subarticle 1.05.02-5.
- (d) If submittals are marked "Rejected," the Contractor shall prepare and submit a new submittal in accordance with the Designer's or Engineer's notations. The resubmissions require an additional review and determination by the Designer or Engineer. The Contractor shall allow an additional review period as specified in Subarticle 1.05.02-5."

#### **1.05.05—Cooperation by Contractor:**

*After the second paragraph, add the following:*

" Voluntary Partnering: The Connecticut Department of Transportation ("Department") wants to establish a cohesive partnership with the Contractor and its principal subcontractors on the Project, so that the partnership can draw on the strengths of each organization in order to identify and pursue the partners' mutual Project goals. Chief among those will be the effective and efficient completion of the Project, within budget, on schedule, and in accordance with applicable plans, specifications, and other Contract provisions.

If the Contractor believes at any point before or during Project construction that the creation of formal partnering between itself and the Department, with the use of a third-party facilitator, would help the Contractor and the Department ("Partners") to reach these goals, the Contractor may submit a written request to the District Engineer of the District in which the Project will be constructed for the establishment of formal partnering between the Parties. If the Contractor makes such a request, the Department will engage in that partnering.

Any costs incurred by the Partners jointly in connection with Project partnering activities, to the extent that those costs are recognized as legitimate and appropriate by both

Partners, will be shared equally between them. Any other costs incurred because of partnering activities will be borne by the Partner that incurred them.

If the Contractor and the Department decide to pursue a formal partnering initiative, the Contractor and The Department will arrange first to meet in order to select a third-party partnering facilitator and to plan a partnering development and team-building workshop. After they agree upon the services to be performed by the facilitator and the range of compensation for the facilitator that would be acceptable to them, the Contractor will contract accordingly for the services of said facilitator. The Department will reimburse the Contractor for fifty percent (50%) of the payments made under that contract, so long as the activities paid for were appropriate and within the contemplation of the Partners.

At the Partners' initial partnering meeting, the Partners will also determine who should attend the first partnering workshop, what the workshop's agenda will be, how long the workshop should last, and when and where it will be held. Unless the Partners agree otherwise, attendance at the first partnering workshop will be mandatory for the Department's District Engineer for the Project and the Department's other key Project personnel, the Contractor's on-Site Project manager and other key supervisory Project personnel, and, if the Contractor agrees to it, the key supervisory personnel of the Contractor's principal Project subcontractors. The Partners will also request that the Project design engineers and key local government personnel send Regional/District and Corporate/State-level managers to the workshop and direct them to participate in Project partnering activities as and when requested to do so by the Partners.

With the agreement of the Partners, follow-up Project partnering workshops will be held periodically until the Department closes out the Contract.

If the Partners agree on a formal partnering charter for the Project, the establishment of that charter will not change the legal relationship of the Partners to the Contract; it will not alter, supplement, or eliminate any of the Partners' rights or obligations under the Contract.”

#### **1.05.08–Vacant:**

*Replace with the following:*

#### **“1.05.08—SCHEDULES AND REPORTS:**

When a project coordinator is not required by the Contract the following shall apply:

**Baseline Bar Chart Construction Schedule:** Within 20 calendar days after contract award the Contractor shall develop a comprehensive bar chart as a baseline schedule for the project. The bar chart schedule shall be submitted to the Engineer for approval and shall be based on the following guidelines:

1. The bar chart schedule shall contain a list of activities that represents the major activities of the project. At a minimum, this list should include a breakdown by individual structure or stage, including major components of each. The bar chart schedule shall contain sufficient detail to describe the progression of the work in a comprehensive manner. As a guide, 10 to 15 bar chart activities should be provided for each \$1 million of contract value.

The following list is provided as an example only and is not meant to be all-inclusive or all-applicable:

Project Constraints

-Winter shutdowns

-Environmental permits/application time of year restrictions

-Milestones

-Third Party approvals

-Long lead time items (procurement and fabrication of major elements)

-Adjacent Projects or work by others

Award

Notice to Proceed

Signing (Construction, temporary, permanent by location)

Mobilization

Permits as required

Field Office

Utility Relocations

Submittals/shop drawings/working drawings/product data

Construction of Waste Stock pile area

Clearing and Grubbing

Earthwork (Borrow, earth ex, rock ex etc.)

Traffic control items (including illumination and signalization)

Pavement markings

Roadway Construction (Breakdown into components)

Drainage (Breakdown into components)

Culverts

Plantings (including turf establishment)

Semi-final inspection

Final Cleanup

As required the following may supplement the activities listed above for the specific project types indicated:

- a. For bridges and other structures, include major components such as abutments, wingwalls, piers, decks and retaining walls; further breakdown by footings, wall sections, parapets etc.

Temporary Earth Retention Systems

Cofferdam and Dewatering

Structure Excavation

Piles/test piles

Temporary Structures

Removal of Superstructure

Bearing Pads

Structural Steel (Breakdown by fabrication, delivery, installation, painting etc.)

Bridge deck

- b. Multiple location projects such as traffic signal, incident management, lighting, planting and guiderail projects will be broken down first by location and then by operation. Other major activities of these types of projects should include, but are not limited to:

Installation of anchors

Driving posts

Foundations

Trenching and Backfilling

Installation of Span poles/mast arms

Installation of luminaries

Installation of cameras  
Installation of VMS  
Hanging signal heads  
Sawcut loops  
Energizing equipment

- c. Facility Projects – Facilities construction shall reflect the same breakdown of the Project as the Schedule of Values:

Division 2 – Existing Conditions  
Division 3 – Concrete  
Division 4 – Masonry  
Division 5 – Metals  
Division 6 – Wood, Plastic, and Composites  
Division 7 – Thermal and Moisture Protection  
Division 8 – Openings  
Division 9 – Finishes  
Division 10 – Specialties  
Division 11 – Equipment  
Division 12 - Furnishings  
Division 13 – Special Construction  
Division 14 – Conveying Equipment  
Division 21 – Fire Suppression  
Division 22 – Plumbing  
Division 23 – Heating, Ventilating, and Air Conditioning  
Division 26 – Electrical  
Division 27 – Communications  
Division 28 – Electronic Safety and Security  
Division 31 – Earthwork  
Division 32 – Exterior Improvements  
Division 33 - Utilities

2. If the Engineer determines that additional detail is necessary, the Contractor shall provide it.

3. Each activity shall have a separate schedule bar. The schedule timeline shall be broken into weekly time periods with a vertical line to identify the first working day of each week.

4. The bar chart schedule shall show relationships among activities. The critical path for the Project shall be clearly defined on the schedule. The schedule shall show milestones for major elements of work, and shall be prepared on a sheet, or series of sheets of sufficient width to show data for the entire construction period.

5. If scheduling software is used to create the bar chart schedule, related reports such as a predecessor and successor report, a sort by total float, and a sort by early start shall also be submitted.

6. Project activities shall be scheduled to demonstrate that the construction completion date for the Project will occur prior to expiration of the Contract time. In addition, the schedule shall demonstrate conformance with any other dates stipulated in the Contract.

7. The Contractor is responsible to inform its subcontractor(s) and supplier(s) of the project schedule and any relevant updates.

8. There will be no direct payment for furnishing schedules, the cost thereof shall be considered as included in the general cost of the work.

9. For projects without a Mobilization item, 5% of the contract value will be withheld until such time as the Baseline Schedule is approved.

**Monthly Updates:** No later than the 10th day of each month, unless directed otherwise by the Engineer, the Contractor shall deliver to the Engineer three copies of the schedule to show the work actually accomplished during the preceding month, the actual time spent on each activity, and the estimated time needed to complete any activity which has been started but not completed. Each time bar shall indicate, in 10% increments, the estimated percentage of that activity which remains to be completed. As the Project progresses, the Contractor shall place a contrasting mark in each bar to indicate the actual percentage of the activity that has been completed.

The monthly update shall include revisions of the schedule necessitated by revisions to the Project directed by the Engineer (including, but not limited to extra work), during the month preceding the update. Similarly, any changes of the schedule required due to changes in the Contractor's planning or progress shall also be included. The Engineer reserves the right to reject any such revisions. If the schedule revisions extend the contract completion date, due to extra or added work or delays beyond the control of the Contractor, the Contractor shall submit a request in writing for an extension of time in accordance with Article 1.08.08. This request shall be supported by an analysis of the schedules submitted previously.

Any schedule revisions shall be identified and explained in a cover letter accompanying the monthly update. The letter shall also describe in general terms the progress of the Project since the last schedule update and shall identify any items of special interest.

If the Contractor fails to provide monthly schedule updates, the Engineer has the right to hold 10% of the monthly estimated payment, or \$5,000, whichever is less, until such time as an update has been provided in accordance with this provision.

**Biweekly Schedules:** Each week, the Contractor shall submit to the Engineer a two week look-ahead schedule. This short-term schedule may be handwritten but shall clearly indicate all work planned for the following two week period.

**Recovery Schedules:** If the updated schedule indicates that the Project has fallen behind schedule, the Contractor shall either submit a time extension request in accordance with 1.08.08 or immediately institute steps acceptable to the Engineer to improve its progress of the Project. In such a case, the Contractor shall submit a recovery plan, as may be deemed necessary by the Engineer, to demonstrate the manner in which an acceptable rate of progress will be regained."

#### **Article 1.05.12–Payrolls:**

*Replace the first paragraph with the following:*

“ For each week of the Project from the first week during which an employee of the Contractor does Project work to which prevailing wage requirements apply, until the last week on which such an employee does such work, the Contractor shall furnish to the Engineer certified copies of payrolls showing:

- (a) the names of the employees who worked on the Project and whose work is subject to prevailing wage requirements,
- (b) the specific days and hours and numbers of hours that each such employee worked on the Project, and
- (c) the amount of money paid to each such employee for Project work.

Each such payroll shall include the statement(s) of compliance with prevailing wage laws required by the State of Connecticut and, if applicable, by the Federal government. Said payrolls must contain all information required by Connecticut General Statutes Section 31-53 (as it may be revised). For contracts subject to Federal prevailing wage requirements, each payroll shall also contain the information required by the Davis Bacon and Related Acts (DBR). All of the payroll requirements in this Article shall also apply to the work of any subcontractor or other party that performs work on the Project site, and the Contractor shall be responsible for ensuring that each such party meets said requirements.”

**Article 1.05.15–Markings for Underground Facilities:**

*Replace the beginning of the first sentence with the following:*

“In conformance with Sections 16-345 through 16-359 of the Regulations of the PURA state statutes, the Contractor is responsible for notifying ‘Call Before You Dig’ ...”

*After Article 1.05.16–Dimensions and Measurements, add the following article:*

**“1.05.17 - WELDING**

The Contractor shall ensure that all welding of materials permanently incorporated into the work, and welding of materials used temporarily during construction of the work is performed in accordance with the following codes:

- American Welding Society (AWS) Structural Welding Code – Steel – ANSI/AWS D1.1: Miscellaneous steel items that are statically loaded including but not limited to columns, and floor beams in buildings, railings, sign supports, cofferdams, tubular items, and modifications to existing statically loaded structures.
- AWS Structural Welding Code – Aluminum – AWS D1.2/D1.2M: Any aluminum structure or member including but not limited to brackets, light standards, and poles.
- AWS Structural Welding Code – Sheet Steel – AWS D1.3/D1.3M: Sheet steel and cold-formed members 0.18 in.(4.6 mm) or less in thickness used as, but not limited, to decking and stay-in-place forms.
- AWS Structural Welding Code – Reinforcing Steel – AWS D1.4/D1.4M: Steel material used in the reinforcement of cast-in-place or pre-cast Portland cement concrete elements including but not limited to bridge decks, catch basin components, walls, beams, deck units, and girders.
- AASHTO/AWS – Bridge Welding Code, AASHTO/AWS D1.5/D1.5M: Steel highway bridges and other dynamically loaded steel structures. Also includes sign supports, and any other fracture critical structure.

The edition governing the work shall be in effect on the date the Contract was advertised for solicitation of bids.

The Contractor is responsible to provide a Certified Welding Inspector in accordance with the above noted codes. The cost for this service is included in the general cost of the work.

All welders shall be certified by the Engineer in accordance with Section 6.03.”

**CONNECTICUT  
SUPPLEMENTAL SPECIFICATION  
SECTION 1.07  
LEGAL RELATIONS AND RESPONSIBILITIES**

*In the list of Articles, change “1.07.07 – Public Convenience and Safety”  
to “1.07.07 – Safety and Public Convenience.”*

**1.07.05 – Load Restrictions**

*Delete the entire article and replace with the following:*

**“1.07.05 – Load Restrictions**

**(a) Vehicle Weights:** This subarticle will apply to travel both on existing pavements and pavements under construction. The Contractor shall comply with all legal load restrictions as to vehicle size, the gross weight of vehicles, and the axle weight of vehicles while hauling materials. Throughout the duration of the contract, the Contractor shall take precautions to ensure existing and newly installed roadway structures and appurtenances are not damaged by construction vehicles or operations.

Unless otherwise noted in contract specifications or plans, on and off road equipment of the Contractor, either loaded or unloaded, will not be allowed to travel across any bridge or on any highway when such a vehicle exceeds the statutory limit or posted limit of such bridge or highway. Should such movement of equipment become necessary the Contractor shall apply for a permit from the Department for such travel, as provided in the Connecticut General Statutes (CGS). The movement of any such vehicles within the project limits or detour routes shall be submitted to the Engineer for project record. Such permit or submittal will not excuse the Contractor from liability for damage to the highway caused by its equipment.

The Contractor is subject to fines, assessments and other penalties that may be levied as a result of violations by its employees or agents of the legal restrictions as to vehicle size and weight.

**(b) Storage of Construction Materials/Equipment on Structures:** Storage is determined to be non-operating equipment or material. The Contractor shall not exceed the statutory limit or posted limit for either an existing or new structure when storing materials and/or construction equipment. When a structure is not posted, then the maximum weight of equipment or materials stored in each 12 foot wide travel lane of any given span shall be limited to 750 pounds per linear foot combined with a 20,000 pound concentrated load located anywhere within the subject lane. If anticipated storage of equipment or material exceeds the above provision, then the Contractor shall submit his proposal of storage supported by calculations stamped by a Professional Engineer registered in the State of Connecticut, to the Engineer for approval 14 days prior to the storage operation. Operations related to structural steel demolition or erection shall follow the guidelines under Section 6.03. All other submittals shall include a detailed description of the material/equipment to be stored, the quantity of storage if it is stockpiled materials, the storage location, gross weight with supporting calculations if applicable, anticipated duration of storage and any environmental safety, or traffic protection that may be required. Storage location on the structure shall be clearly defined in the field. If structures are in a state of staged construction or demolition, additional structural analysis may be required prior to authorization of storage.”

### **1.07.07 – Safety and Public Convenience**

*Change the title of Article 1.07.07 to read “1.07.07 – Safety and Public Convenience” and change the last sentence of the seventh paragraph to read as follows:*

“The Contractor must make available for reference in its field office, throughout the duration of the Project, a copy of the Safety Plan and the latest edition, including all supplements, of the CFR pertaining to OSHA.”

*After the ninth paragraph insert the following:*

“ Before beginning work on the Project, the Contractor shall have a Safety Plan on file with the Department. The Safety Plan shall include the policies and procedures necessary for the Contractor to comply with OSHA and other pertinent regulatory rules, regulations and guidelines. The Safety Plan may be a comprehensive company-wide plan provided it addresses the scope and type of work contemplated by the Contract. The Safety Plan shall address all the requirements of this Section and any applicable State or Federal regulations, and shall be revised and updated as necessary.

The following elements shall be included in the Safety Plan:

1. General introduction describing the scope and applicability of the Safety Plan.
2. Identification of key staff responsible for the implementation and monitoring of the Contractor’s Safety Plan, and their roles and responsibilities for safety.
3. Training requirements relative to safety.
4. Safety rules and checklists specific to the types of work generally performed by the Contractor.
5. Record-keeping and reporting requirements.
6. Identification of special hazards related to specific work elements.

The Contractor is responsible for the Safety Plan. Pursuant to Article 1.07.10, the Contractor shall indemnify, and save harmless the State from any and all liability related to any violation of the Safety Plan.”

### **1.07.18 – Use of State Property**

*After Subarticle (h) add the following sentence:*

“Gore areas are not available for disposal of surplus material.”

**CONNECTICUT  
SUPPLEMENTAL SPECIFICATION  
SECTION 1.08  
PROSECUTION AND PROGRESS**

**1.08.01 – Transfer of Work or Contract:**

*Replace the last paragraph with the following paragraphs:*

“ The Contractor shall not sublet, sell, transfer, assign, or otherwise dispose of the Contract or any portion thereof, or of the work provided for therein, or of its right, title, or interest therein, to any individual or entity without the written consent of the Commissioner. No payment will be made for such work until written consent is provided by the Commissioner.

The Contractor shall pay the subcontractor for work performed within thirty (30) days after the Contractor receives payment for the work performed by the subcontractor. Withholding retainage by the Contractor, subcontractor or lower tier subcontractors is not allowed.

Payment for work that has been performed by a subcontractor does not eliminate the Contractor’s responsibilities for all the work as defined in Article 1.07.12, “Contractor’s Responsibility for Work.”

Payment for work that has been performed by a subcontractor also does not release the subcontractor from its responsibility for maintenance and other periods of subcontractor responsibility specified for the subcontractor’s items of work. Failure of a subcontractor to meet its maintenance, warranty or defective work responsibilities may result in administrative action on future Department contracts.

For any dispute regarding prompt payment, the alternate dispute resolution provisions of this article shall apply.

The above requirements are also applicable to all sub-tier subcontractors and the above provisions shall be made a part of all subcontract agreements.

Failure of the Contractor to comply with the provisions of this section may result in a finding that the Contractor is nonresponsible as a bidder for a Department contract.”

**1.08.07 – Determination of Contract Time:**

*Replace the first paragraph with the following:*

“ Unless the Contract requires the Project completion by a specified date, the number of calendar days allowed for the completion of the Project will be fixed by the Department, will be stated in the Contract, and will be known (with any subsequent adjustments) as the "Contract time." If at any time the Contractor submits a schedule showing completion of the work more than 30 calendar days in advance of the Contract completion date, the Department will issue a no-cost construction order revising the allowable Contract time to that shown on the Contractor's schedule.”

*Replace the fifth paragraph with the following:*

“ The total elapsed time in calendar days, computed as described above, from the commencement date specified in the Engineer's "Notice to Proceed" to the “Substantial Completion” date specified in the Engineer's "Notice of Substantial Completion" shall be considered as the time used in the performance of the Contract work.”

**1.08.09 – Failure to Complete Work on Time:**

*Replace the second paragraph with the following:*

“ If the last day of the initial Contract time or the initial Contract date determined for Substantial Completion is before December 1 in the given year, liquidated damages as specified in the Contract shall be assessed against the Contractor per calendar day (including any days during a winter shutdown period) from that day until the date on which the Project is substantially completed.”

**1.08.12—Final Inspection:**

*Replace the first paragraph with the following:*

“ If the Engineer determines that the work may be substantially complete, a Semi Final Inspection will be held as soon as practical. After the Semi Final Inspection is held and the Engineer determines that the requirements for Substantial Completion have been satisfied the Engineer will prepare a “Notice of Substantial Completion”.

When the Contractor has completed all work listed in the “Notice of Substantial Completion” the Contractor shall prepare a written notice requesting a Final Inspection and a “Certificate of Acceptance of Work”. The Engineer will hold an Inspection of the Project as soon as practical after the Engineer determines that the Project may be completed. If the Engineer deems the Project complete, said inspection shall constitute the Final Inspection, and the Engineer will notify the Contractor in writing that the Final Inspection has been performed.”

**1.08.13 – Acceptance of Work and Termination of the Contractor’s Responsibility:**

*Replace the only paragraph with the following:*

“ The Contractor’s responsibility for non-administrative Project work will be considered terminated when the final inspection has been held, any required additional work and final cleaning-up have been completed, all final operation and maintenance manuals have been submitted, and all of the Contractor’s equipment and construction signs have been removed from the Project site. When these requirements have been met to the satisfaction of the Engineer, the Commissioner will accept the work by certifying in writing to the Contractor that the non-administrative Project work has been completed.”

**CONNECTICUT  
SUPPLEMENTAL SPECIFICATION  
SECTION 1.09  
MEASUREMENT AND PAYMENT**

**1.09.04 – Extra and Cost-Plus Work**

*Delete the word “bonding” under section (a) Labor, (3).*

*Delete existing subarticle (e) and replace with the following:*

**“(e) Administrative Expense:** When extra work on a cost-plus basis is performed by an authorized subcontractor, the Department will pay the Contractor an additional 7.5% for that work; such payment will be in addition to the percentage payments described in (a), (b), (c) and (d) above, as a reimbursement for the Contractor's administrative expense in connection with such work. Approval of such additional payments will be given only after the Contractor provides to the Engineer receipted invoices for all relevant costs.”

**1.09.06 – Partial Payments:**

*In the first paragraph under A. Monthly and Semi-monthly Estimates:, delete the second, third and fourth sentences and replace the remainder of subarticle (1) with the following:*

“Retainage will not be held.

Exceptions may be made as follows:

- (a) When not in conflict with the interests of the State, the Contractor may request, and the Engineer may make, semi-monthly estimates for payment.
- (b) If, in the judgment of the Assistant District Engineer, the Project is not proceeding in accordance with the Contract the Engineer may decline to make a payment estimate.
- (c) If the total value of the Project work complete since the last estimate amounts to less than \$2,500 the Engineer also may decline to make a payment estimate.”

*Replace the first paragraph of subarticle B. Payment for Stored Materials: with the following:*

**“B. Payment for Stored Materials:** Non-perishable materials that are required for Project construction and that the Contractor has produced or purchased specifically for incorporation into the Project, but which have not yet been so incorporated, may be included in a payment estimate if

- (i) the materials meet all applicable Contract specifications,
- (ii) the materials have been delivered to the Project site or to another location approved by the Engineer, and

(iii) the Contractor has submitted to the Engineer, as evidence of the Contractor's purchase of the materials, either a copy of a receipted bill for same or a Certificate of Title to the materials, in the form approved by the Department, duly-executed by the Contractor and Vendor.

The Engineer will decide at what fair and appropriate fraction of the applicable Contract price such materials may be included in a payment estimate."

**1.09.07 – Final Payment:**

*Replace the entire article with the following:*

**"1.09.07 – Final Payment:** When the Commissioner has accepted the Project in accordance with Article 1.08.14, the Engineer will prepare a final payment estimate."

**CONNECTICUT  
SUPPLEMENTAL SPECIFICATION  
SECTION 1.10  
ENVIRONMENTAL COMPLIANCE**

*Add the following Article:*

**“1.10.08 – VEHICLE EMISSIONS**

All motor vehicles and/or construction equipment (both on-highway and off-road) shall comply with all pertinent State and Federal regulations relative to exhaust emission controls and safety.

The Contractor shall establish staging zones for vehicles that are waiting to load or unload at the contract area. Such zones shall be located where the emissions from the vehicles will have minimum impact on abutters and the general public.

Idling of delivery trucks, dump trucks, and other equipment shall not be permitted in excess of 3 minutes during periods of non-activity except as allowed by the Regulations of Connecticut State Agencies Section 22a-174-18(b)(3)(c):

No mobile source engine shall be allowed to operate for more than three (3) consecutive minutes when the mobile source is not in motion, except as follows:

- (i) When a mobile source is forced to remain motionless because of traffic conditions or mechanical difficulties over which the operator has no control,
- (ii) When it is necessary to operate defrosting, heating or cooling equipment to ensure the safety or health of the driver or passengers,
- (iii) When it is necessary to operate auxiliary equipment that is located in or on the mobile source to accomplish the intended use of the mobile source,
- (iv) To bring the mobile source to the manufacturer’s recommended operating temperature,
- (v) When the outdoor temperature is below twenty degrees Fahrenheit (20 degrees F) [negative seven degrees Celsius (-7 degrees C)],
- (vi) When the mobile source is undergoing maintenance that requires such mobile source be operated for more than three (3) consecutive minutes, or
- (vii) When a mobile source is in queue to be inspected by U.S. military personnel prior to gaining access to a U.S. military installation.

All work shall be conducted to ensure that no harmful effects are caused to adjacent sensitive receptors. Sensitive receptors include but are not limited to hospitals, schools, daycare facilities, elderly housing and convalescent facilities. Engine exhaust shall be located away from fresh air intakes, air conditioners, and windows.

A Vehicle Emissions Mitigation plan will be required for areas where extensive work will be performed within (less than 50 feet (15 meters)) to sensitive receptors. No work will proceed until a sequence of construction and a Vehicle Emissions Mitigation plan is submitted in writing to the Engineer for review and all comments are addressed in a manner acceptable to the Engineer. The mitigation plan must address the control of vehicle emissions from all vehicles and construction equipment.

Any costs associated with this "Vehicle Emissions" article shall be included in the general cost of the Contract. In addition, there shall be no time granted to the contractor for compliance with this notice. The contractor's compliance with this notice and any associated regulations shall not be grounds for claims as outlined in Section 1.11 – "Claims."

**CONNECTICUT  
SUPPLEMENTAL SPECIFICATION  
SECTION 1.11  
CLAIMS**

*Add the following Section:*

**SECTION 1.11  
CLAIMS**

**1.11.01 – General**

**1.11.02 – Notice of Claim**

**1.11.03 – Record Keeping**

**1.11.04 – Claim Compensation**

**1.11.05 – Required Claim Documentation**

**1.11.06 – Auditing of Claims**

**1.11.01 – General:** When filing a formal claim under Section 4-61 (referred to as “Section 4-61” below) of the C.G.S. (as revised), either as a lawsuit in the Superior Court or as a demand for arbitration, the Contractor must follow the procedures and comply with the requirements set forth in this Section of the Specifications. This Section does not, unless so specified, govern informal claims for additional compensation which the Contractor may bring before the Department. The Contractor should understand, however, that the Department may need, before the Department can resolve such a claim, the same kinds of documentation and other substantiation that it requires under this Section. It is the intent of the Department to compensate the Contractor for actual increased costs caused by or arising from acts or omissions on the part of the Department that violate legal or contractual duties owed to the Contractor by the Department.

**1.11.02 – Notice of Claim:** Whenever the Contractor intends to file a formal claim against the Department under Section 4-61, seeking compensation for additional costs, the Contractor shall notify the Commissioner in writing (in strict compliance with Section 4-61) of the details of said claim. Such written notice shall contain all pertinent information described in Article 1.11.05 below.

Once formal notice of a claim under C.G.S. Section 4-61 (b) (as revised) has been given to the Commissioner, the claimant may not change the claim in any way, in either concept or monetary amount, (1) without filing a new notice of claim and demand for arbitration to reflect any such change and (2) without the minimum period of six months after filing of the new demand commencing again and running before any hearing on the merits of the claim may be held. The only exception to this limitation will be for damages that continue to accrue after submission of the notice, in ways described and anticipated in the notice.

**1.11.03 – Record Keeping:** The Contractor shall keep daily records of all costs incurred in connection with its construction-related activities on behalf of the Department. These daily records shall identify each aspect of the Project affected by

matters related to any claim for additional compensation that the Contractor has filed, intends to file, or has reason to believe that it may file against the Department; the specific Project locations where Project work has been so affected; the number of people working on the affected aspects of the Project at the pertinent time(s); and the types and number of pieces of equipment on the Project site at the pertinent time(s). If possible, any potential or anticipated effect on the Project's progress or schedule which may result in a claim by the Contractor should also be noted contemporaneously with the cause of the effect, or as soon thereafter as possible.

**1.11.04 – Claim Compensation:** The payment of any claim, or any portion thereof, that is deemed valid by the Engineer shall be made in accordance with the following provisions of this Article:

**(a) Compensable Items:** The liability of the Department for claims will be limited to the following specifically-identified items of cost, insofar as they have not otherwise been paid for by the Department, and insofar as they were caused solely by the actions or omissions of the Department or its agents (except that with regard to payment for extra work, the Department will pay to the Contractor the mark-ups provided for in Article 1.04.05.):

- (1) Additional Project-site labor expenses.
- (2) Additional costs for materials.
- (3) Additional, unabsorbed Project-site overhead (**e.g.**, for mobilization and demobilization).
- (4) Additional costs for active equipment.
- (5) For each day of Project delay or suspension caused solely by actions or omissions of the Department, either
  - (i) an additional ten percent (10%) of the total amount of the costs identified in Subarticles (1) through (4) above; except that if the delay or suspension period prevented the Contractor from incurring enough Project costs under Subarticles (1) through (4) during that period to require a payment by the Department that would be greater than the payment described in subparagraph (ii) below, then the payment for affected home office overhead and profit shall instead be made in the following *per diem* amount:
  - (ii) six percent (6%) of the original total Contract amount divided by the original number of days of Contract time.

Payment under either (i) or (ii) hereof shall be deemed to be complete and mutually-satisfactory compensation for any unabsorbed home office overhead and any profit related to the period of delay or suspension.

- (6) Additional equipment costs. Only actual equipment costs shall be used in the calculation of any compensation to be made in response to claims for additional Project compensation. Actual equipment costs shall be based upon records kept in the normal course of business and in accordance with generally-accepted accounting principles. Under no circumstances shall Blue Book or other guide or rental rates be used for this purpose (unless the Contractor had to rent the equipment from an unrelated party, in which case the actual rental charges paid by the Contractor, so long as they are reasonable, shall be used). Idle equipment, for instance, shall be paid for based only on its actual cost to the Contractor.

- (7) Subcontractor costs limited to, and determined in accordance with, Subarticles (1), (2), (3), (4), and (5) above and applicable statutory and case law. Such subcontractor costs may be paid for by the Department only (a) in the context of an informal claims settlement or (b) if the Contractor has itself paid or legally-assumed, present unconditional liability for those subcontractor costs.

**(b) Non-Compensable Items:** The Department will have no liability for the following specifically-identified non-compensable items:

- (1) Profit, in excess of that provided for herein.
- (2) Loss of anticipated profit.
- (3) Loss of bidding opportunities.
- (4) Reduction of bidding capacity.
- (5) Home office overhead in excess of that provided for in Article 1.11.04(a)(5) hereof.
- (6) Attorneys fees, claims preparation expenses, or other costs of claims proceedings or resolution.
- (7) Any other consequential or indirect expenses or costs, such as tort damages, or any other form of expense or damages not provided for in these Specifications or elsewhere in the Contract.

**1.11.05 – Required Claim Documentation:** All claims shall be submitted in writing to the Commissioner, and shall be sufficient in detail to enable the Engineer to ascertain the basis and the amount of each claim, and to investigate and evaluate each claim in detail. As a minimum, the Contractor must provide the following information for each and every claim and sub-claim asserted:

- (a) A detailed factual statement of the claim, with all dates, locations and items of work pertinent to the claim.
- (b) A statement of whether each requested additional amount of compensation or extension of time is based on provisions of the Contract or on an alleged breach of the Contract. Each supporting or breached Contract provision and a statement of the reasons why each such provision supports the claim, must be specifically identified or explained.
- (c) Excerpts from manuals or other texts which are standard in the industry, if available, that support the Contractor's claim.
- (d) The details of the circumstances that gave rise to the claim.
- (e) The date(s) on which any and all events resulting in the claim occurred, and the date(s) on which conditions resulting in the claim first became evident to the Contractor.
- (f) Specific identification of any pertinent document, and detailed description of the substance of any material oral communication, relating to the substance of such claim.
- (g) If an extension of time is sought, the specific dates and number of days for which it is sought, and the basis or bases for the extension sought. A critical path method, bar chart, or other type of graphical schedule that supports the extension must be submitted.
- (h) When submitting any claim over \$50,000, the Contractor shall certify in writing, under oath and in accordance with the formalities required by the contract, as to the following:
  - (1) That supporting data is accurate and complete to the Contractors best

- knowledge and belief;
- (2) That the amount of the dispute and the dispute itself accurately reflects what the Contractor in good faith believes to be the Departments liability;
  - (3) The certification shall be executed by:
    - a. If the Contractor is an individual, the certification shall be executed by that individual.
    - b. If the Contractor is not an individual, the certification shall be executed by a senior company official in charge at the Contractor's plant or location involved or an officer or general partner of the Contractor having overall responsibility for the conduct of the Contractors affairs.

**1.11.06 – Auditing of Claims:** All claims filed against the Department shall be subject to audit by the Department or its agents at any time following the filing of such claim. The Contractor and its subcontractors and suppliers shall cooperate fully with the Department's auditors. Failure of the Contractor, its subcontractors, or its suppliers to maintain and retain sufficient records to allow the Department or its agents to fully evaluate the claim shall constitute a waiver of any portion of such claim that cannot be verified by specific, adequate, contemporaneous records, and shall bar recovery on any claim or any portion of a claim for which such verification is not produced. Without limiting the foregoing requirements, and as a minimum, the Contractor shall make available to the Department and its agents the following documents in connection with any claim that the Contractor submits:

- (1) Daily time sheets and foreman's daily reports.
- (2) Union agreements, if any.
- (3) Insurance, welfare, and benefits records.
- (4) Payroll register.
- (5) Earnings records.
- (6) Payroll tax returns.
- (7) Records of property tax payments.
- (8) Material invoices, purchase orders, and all material and supply acquisition contracts.
- (9) Materials cost distribution worksheets.
- (10) Equipment records (list of company equipment, rates, etc.).
- (11) Vendor rental agreements
- (12) Subcontractor invoices to the Contractor, and the Contractor's certificates of payments to subcontractors.
- (13) Subcontractor payment certificates.
- (14) Canceled checks (payroll and vendors).
- (15) Job cost reports.
- (16) Job payroll ledger.
- (17) General ledger, general journal (if used), and all subsidiary ledgers and journals, together with all supporting documentation pertinent to entries made in these ledgers and journals.
- (18) Cash disbursements journals.
- (19) Financial statements for all years reflecting the operations on the Project.
- (20) Income tax returns for all years reflecting the operations on the Project.
- (21) Depreciation records on all company equipment, whether such records are maintained by the company involved, its accountant, or others.

- (22) If a source other than depreciation records is used to develop costs for the Contractor's internal purposes in establishing the actual cost of owning and operating equipment, all such other source documents.
- (23) All documents which reflect the Contractor's actual profit and overhead during the years that the Project was being performed, and for each of the five years prior to the commencement of the Project.
- (24) All documents related to the preparation of the Contractor's bid, including the final calculations on which the bid was based.
- (25) All documents which relate to the claim or to any sub-claim, together with all documents that support the amount of damages as to each claim or sub-claim.
- (26) Worksheets used to prepare the claim, which indicate the cost components of each item of the claim, including but not limited to the pertinent costs of labor, benefits and insurance, materials, equipment, and subcontractors' damages, as well as all documents which establish the relevant time periods, individuals involved, and the Project hours and the rates for the individuals.
- (27) The name, function, and pertinent activity of each Contractor's or subcontractor's official, or employee involved in or knowledgeable about events that give rise to, or facts that relate to, the claim.
- (28) The amount(s) of additional compensation sought and a break-down of the amount(s) into the categories specified as payable under Article 1.11.04 above.
- (29) The name, function, and pertinent activity of each Department official, employee or agent involved in or knowledgeable about events that give rise to, or facts that relate to, the claim.

**CONNECTICUT  
SUPPLEMENTAL SPECIFICATION  
SECTION 1.20  
GENERAL CLAUSES FOR FACILITIES CONSTRUCTION**

**1.20-1.00 – General:**

*Delete the last sentence of the first paragraph and replace with the following:*

“Facilities Construction is defined as the type of construction that requires the issuance of a Certificate of Compliance (C.O.C.) by the State Building Inspector or his authorized representative at the completion of a project, and includes site work considered ancillary to this type of construction.”

*Add the following article:*

**“1.20-1.01.01—Definitions:**

OWNER: Where used herein, it is synonymous with Department or State.”

**1.20-1.02.04 – Examination of Plans, Specifications, Special Provisions and Site of Work:**

*Delete the first sentence of the first paragraph and replace with the following:*

“CSI-formatted specifications are organized into Divisions and Sections based on the CSI’s “MasterFormat” numbering system.”

**1.20-1.02.13 – Knowledge of Applicable Laws:**

*Delete Items 1 through 9 in their entirety and replace with the following:*

1. “The 2003 International Building Code with the State Building Code, including latest Connecticut Supplement and Amendments.
2. The 2003 International Plumbing Code.
3. The 2003 International Mechanical Code.
4. The 2003 International Existing Building Code.
5. The 2009 International Energy Conservation Code.
6. The 2011 NFPA 70 National Electrical Code.
7. The 2003 ICC/ANSI A117.1.
8. The Fire Safety Code, including latest Connecticut Supplement and Amendments.
9. The 2003 International Fire Code.
10. The 2003 NFPA 1 Uniform Fire Code.

11. The 2003 NFPA 101 Life Safety Code.”

*Add the following as the new last paragraph:*

*“All work to be performed by the Contractor shall comply with the “Americans with Disabilities Act Accessibility Guidelines.””*

**1.20-1.03.01 – Consideration of Bids:**

*Delete the entire article and replace with the following:*

“The apparent low bidder shall submit to the Manager of Contracts a Schedule of Values within 14 days after bid opening. Any other Contractor that the Department may subsequently designate as the apparent lowest bidder shall make the aforesaid submission within 14 days from the date on which the Department notifies said Contractor that it has become the apparent lowest bidder. If, however, the Department deems it necessary for such a subsequently designated Contractor to make said submission within a shorter period of time, the Contractor shall make the submission within the time designated by the Department.

The total in the Schedule of Values shall equal the bid dollar amount for the Major Lump Sum Item (MLSI).

The Schedule of Values shall be divided into “Line Items” listed separately for each CSI Section of the Special Provisions. An additional line item for “Mobilization” shall be incorporated into the Schedule of Values; however, this item may not exceed 7.5% of the value of the MLSI. The “Mobilization” line item will also include costs associated with “General Conditions” and “Insurance/Bonding.” An additional line item for “Project Closeout” shall be incorporated into the Schedule of Values; however, this item must be at least 2.5% of the value of the MLSI. Where requested by the Department, the Contractor shall break down the line items further into more specific line items.

In the event that this Contract is terminated or a portion of this Contract is deleted for any reason or in any way allowable by law under this Contract after the apparent low bidder has been awarded the Contract, the Schedule of Values will not be used for estimating payment due the Contractor for work completed prior to such termination of the Contract or deletion of work thereunder. In the case of Contract termination, payment shall be made in accordance with Article 1.05.14.”

**1.20-1.05.02--Shop Drawings, Product Data, Product Samples and Quality Assurance Submittals:**

*Delete the last sentence of the first paragraph and replace with the following:*

“All facsimiles or other electronic documents from the Contractor shall be followed by an

official transmittal.”

*Delete the third paragraph and replace with the following:*

“The Contractor shall number each submittal consecutively: When resubmitting a “Revise and Resubmit” or “Rejected” submittal, the Contractor shall label the transmittal with the original submittal number followed by a letter to designate the additional submission. All submittals shall be numbered conforming to the following examples:”

*In column B of line 001, line 001a, and line 001b of the table in subsection 1, replace “07511” with “075110.”*

*Add the following to the end of the first paragraph of subsection 2:*

“The Department reserves the right to return partial submittals unreviewed to the Contractor.”

*Revise the third paragraph of subsection 2 to read:*

“The Contractor shall allow at least 60 calendar days for review of any submittal requiring approval by FAA, FTA, any railroad, DEEP, U.S. Coast Guard, Army Corps of Engineers, or any other outside agency.”

*Delete the third and fourth paragraphs of subsection 3 and replace with the following:*

“The Designer will not review submittals and the Engineer will not process payment estimates until the initial submittal schedule has been provided. Any delays in construction due to the Contractor's failure to provide a submittal schedule shall be the responsibility of the Contractor.

The Contractor must update its submittal schedule at least once a month, and distribute and post each updated schedule in the manner described above. The Engineer reserves the right not to process payment estimates without a recently updated submittal schedule on file.”

*Replace the first sentence of the first paragraph of subsection 4 with the following:*

“Shop Drawings consist of fabrication and installation drawings, roughing-in and setting drawings, schedules, patterns, templates and similar drawings, and wiring diagrams showing field-installed wiring, including power, signal, and control wiring.”

*Replace the second paragraph of subsection 4 with the following:*

“Shop drawings shall include the following information: Contract number, Project

description, number and title of the drawing, date of drawing, revision number, name of Contractor and subcontractor submitting drawings, dimensions, identification of products, shop work manufacturing instructions, design calculations, statement of compliance with Contractual standards, notation of dimensions established by field measurement, relationship to adjoining construction clearly indicated, seal and signature of a professional engineer if specified, and any other information required by individual Contract provisions.”

*Replace the first sentence of the first paragraph of subsection 5 with the following:*

“Product data consist of printed information such as manufacturer’s product specifications, manufacturer’s installation instructions, manufacturer’s catalog cuts, standard color charts, wiring diagrams showing factory-installed wiring, printed performance curves, operational range diagrams, and mill reports.”

*Replace the first sentence of the first paragraph of subsection 7 with the following:*

“Quality assurance submittals consist of qualification data, design data, certifications, manufacturer’s instructions, manufacturer’s field reports, test reports, Material Safety Data Sheets (MSDSs), and other quality assurance information required by individual Contract provisions.”

**1.20-1.05.04—Coordination of Special Provisions, Plans, Supplemental Specifications and Standard Specifications and Other Contract Requirements:**

*Delete the first and second paragraphs and replace with the following:*

“Industry Standards: Each entity engaged in construction of the Contract shall be familiar with industry standards applicable to that entity's construction activities. If printed standards have been established by organizations referenced in Article 1.01.02 or in the Contract, the Contractor shall obtain copies of said standards directly from the publication source.

Unless the Special Provisions include more stringent requirements, applicable construction industry standards have the same force and effect as if bound or copied directly into the Special Provisions to the extent referenced. Such standards are made a part of the Contract by reference.”

*Add the following article:*

**1.20-1.05.08—Schedules and Reports:**

**Daily Construction Reports:** The Contractor shall assist the Engineer in the preparation of a daily construction report, by ensuring that each of the Contractor’s

employees and subcontractors working on the Project site on a given day signs the Engineer's sign-in sheet for that day; and by keeping and providing to the Engineer its own daily list of employees and subcontractors who worked on the Project site on that day.

*Add the following article:*

**1.20-1.05.23—Requests for Information (RFIs):**

The Contractor shall forward all RFIs to the Engineer in writing (facsimile or other electronic document) for review. The Engineer will forward the RFI to the Designer for review. Upon receipt of an RFI, the Designer will attempt to determine if additional information is required from the Contractor to respond to the RFI, and request said information from the Engineer.

All other RFIs will be responded to within 10 calendar days of receipt by the Designer.

**1.20-1.05.24—Project Meetings:**

*Delete the third paragraph under subsection 1.*

*Delete the second paragraph under subsection 2 and replace with the following:*

“The meeting participants shall review progress of other construction activities and preparations for the particular activity under consideration, including requirements of Contract documents, related requests for interpretations, related construction orders, purchases, deliveries, submittals, review of mockups, possible conflicts, compatibility problems, time schedules, weather limitations, manufacturer's written recommendations, warranty requirements, compatibility of materials, acceptability of substrates, temporary facilities and controls, space and access limitations, regulations of authorities having jurisdiction, testing and inspecting requirements, installation procedures coordination with other work, required performance results, protection of adjacent work, and protection of construction and personnel.”

*Delete the second, third and fourth paragraph under subsection 3 and replace with the following:*

“The Contractor shall provide the Engineer with a detailed agenda for the proposed meeting, specifying what topics will be covered. In addition to representatives of the Engineer, each subcontractor, supplier or other entity concerned with current progress or involved in planning, coordination or performance of future activities shall attend these meetings. All participants at the meeting shall be familiar with the Project and authorized to conclude matters relating to the Project.

At each progress meeting, the participants shall (1) review items of significance that could affect progress; (2) discuss topics appropriate to the current status of the Project;

(3) review progress since the last meeting; (4) determine whether each activity is on time, ahead of schedule, or behind schedule, in relation to the Contractor's Construction Schedule; (5) determine how to expedite any Project work that may be behind schedule; (6) discuss whether or not schedule revisions are required to ensure that current and subsequent activities will be completed within the Contract time; and (7) review the present and future needs of each entity represented at the meeting, including such items as interface requirements, time, sequences, deliveries, off-site fabrication problems, access, site utilization, temporary facilities and controls, hours of work, hazards and risks, housekeeping, quality and work standards, status of correction of deficient items, field observations, requests for interpretations, status of proposal requests, pending changes, status of construction orders, and documentation of information for payment requests. The Engineer will distribute copies of minutes of the meeting to the Designer and the Contractor. The Contractor shall distribute copies to parties who were or should have been at the meeting."

*Delete article 1.20-1.05.25—Schedules and Reports in its entirety*

**1.20-1.06.08—Warranties:**

*Delete the eighth and ninth paragraph and replace with the following:*

"The Contractor shall:

(a) Bind warranties in heavy-duty, commercial-quality, durable 3-ring vinyl-covered loose-leaf binders, thick enough to accommodate the contents, and sized to receive 8 1/2-inch x 11-inch paper (216-millimeter x 279-millimeter) paper.

(b) Identify the binder's contents on the binder's front and spine with the typed or printed title "WARRANTIES," the Project title or name, and the name of the Contractor.

(c) Provide a heavy paper divider with a tab for each separate warranty.

(d) Mark the tab to identify the related product or installation.

(e) Provide a typed description of the product or installation, including the name of the product, and the name, address and telephone number of the Contractor or pertinent subcontractor.

(f) Furnish to the Department a written warranty for all Project work accompanied by a cover letter with the following contents:

[Addressed to:]

Commissioner of Transportation  
Department of Transportation  
P.O. Box 317546  
Newington, Connecticut 06131-7546

Project Title and Number

[We] hereby warrant all materials and workmanship for all work performed under this Contract for a period of one (1) year from [date of issuance of C.O.C.] against failures of

workmanship and materials in accordance with the Contract. Furthermore, as a condition of this warranty, [we] agree to have in place all insurance coverage identified in the Contract for the performance of any warranty work.

[Signature:] [Name of authorized signatory]  
[Title]

(g) Submit to the Engineer, upon completion of installation of materials or assemblies that are required to have either a flame-rating or a fire-endurance hourly rating, a detailed letter certifying that the required rating has been attained.

Upon determination by the Engineer that Project work covered by a warranty has failed, the Contractor shall replace or rebuild the work to an acceptable condition complying with Contract requirements. The Contractor is responsible for the cost of replacing or rebuilding defective construction or components and those which may have needed to be damaged or removed in order to cure the defective work including costs of material, equipment, labor, and material disposal, regardless of whether or not the State has benefited from use of the work through a portion of its anticipated useful service life. The Contractor shall respond to the Project Site when Project work covered by a warranty has failed within 3 calendar days, unless in the Engineer's opinion said failure is deemed to be an emergency, in which case the Contractor shall respond to the Project Site as directed by the Engineer."

#### **1.20-1.08.03—Prosecution of Work:**

*Under subsection '3. Cutting and Patching,' delete the heading 'B. Protection of Structural Elements' and replace with the following:*

#### **"B. Protection:"**

*Move the existing first and second paragraphs to under the following subparagraph:*

"1. Structural Elements:"

*Add the following after the first paragraph under B:*

"2. Operational Elements: The Contractor shall not cut and patch operating elements and related components in a manner that results in their reducing their capacity to perform as intended or that results in increased maintenance or decreased operational life or safety.

3. Miscellaneous Elements: The Contractor shall not cut and patch miscellaneous elements or related components in a manner that could change their load-carrying capacity, that results reducing their capacity to perform as intended, or that results in increased maintenance or decreased operational life or safety."

*Add the following after subsection 3:*

#### **“4. Selective Demolition:**

##### **A. Definitions:**

**Remove:** The Contractor shall detach materials from existing construction and legally dispose or recycle them off-site, unless indicated to be removed and salvaged or removed and reinstalled. Except for materials indicated to be reused, salvaged, reinstalled, or otherwise indicated to remain Engineer's property, demolished materials shall become Contractor's property and shall be removed from the Project Site.

**Remove and Salvage:** The Contractor shall detach materials from existing construction and deliver them to Engineer. The Engineer reserves the right to identify other materials for salvage during the course of demolition.

**Remove and Reinstall:** The Contractor shall detach materials from existing construction, prepare them for reuse, and reinstall them where indicated.

**Existing to Remain:** Existing materials of construction that are not to be removed and that are not otherwise indicated to be removed, removed and salvaged, or removed and reinstalled.

##### **B. Approval Process:**

The Contractor shall submit pre-demolition photographs to the Engineer prior to the commencement of Project work to show existing conditions of adjoining construction and site improvements, including finish surfaces, that might be misconstrued as damage caused by selective demolition operations.

Well in advance of performing any selective demolition on the Project, the Contractor shall submit to the Engineer a proposal describing the procedures that the Contractor intends to use for same.

The Contractor shall include the following information, as applicable, in its proposal: (1) detailed sequence of selective demolition and removal work with starting and ending dates for each activity while ensuring that the Engineer's on-site operations are not disrupted; (2) interruption of utility services; (3) coordination for shutoff, capping, and continuation of utility services; (4) use of elevators and stairs; (5) locations of temporary partitions and means of egress; (6) coordination of Engineer's continuing occupancy of portions of existing building and of Engineer's partial occupancy of completed Project work; and (7) means of protection for items to remain and items in path of waste removal from building.

The Contractor shall comply with (1) governing EPA notification regulations before beginning selective demolition; (2) hauling and disposal regulations of authorities having jurisdiction; (3) ANSI A10.6; and (4) NFPA 241.

The Engineer will conduct a Pre-Demolition Meeting at the Project site in accordance with Article 1.20-1.05.24. Said meeting will review the methods and procedures related to selective demolition including, but not limited to, the following: (1) an inspection and discussion of the condition of construction to be selectively demolished; (2) a review of the structural load limitations of the existing structure; (3) a review and finalization of the selective demolition schedule and a verification of the availability of materials, demolition personnel, equipment, and facilities needed to make progress and avoid delays; (4) a review of requirements of Project work performed by other trades that rely on substrates exposed by selective demolition operations; and (5) a review of areas where existing construction is to remain and requires protection.

#### **C. Repair Materials:**

The Contractor shall comply with Article 1.20-1.08.03 subsection 3E for repair materials and shall comply with material and installation requirements specified in other Contract provisions.

#### **D. Examination:**

The Contractor shall (1) verify that utilities have been disconnected and capped; (2) survey existing conditions and correlate with requirements indicated to determine extent of selective demolition required; (3) inventory and record the condition of items to be removed and reinstalled and items to be removed and salvaged; (4) investigate and measure the nature and extent of unanticipated mechanical, electrical, or structural elements that conflict with intended function or design and submit a written report to Engineer; and (5) perform surveys as the Project work progresses to detect hazards resulting from selective demolition activities.

#### **E. Utility Services:**

The Contractor shall (1) maintain existing utility services indicated to remain and protect them against damage during selective demolition operations; (2) not interrupt existing utilities serving occupied or operating facilities unless authorized in writing by the Engineer; (3) provide temporary services during interruptions to existing utilities, as acceptable to Engineer; (4) provide at least 3 calendar days' notice to the Engineer if shutdown of service is required during changeover; and (5) locate, identify, disconnect, and seal or cap off indicated utilities serving areas to be selectively demolished. The Contractor shall arrange to shut off indicated utilities with utility companies. If utility services are required to be removed, relocated, or abandoned, before proceeding with selective demolition the Contractor shall provide temporary utilities that bypass area of selective demolition and that maintain continuity of service to other parts of building.

The Contractor shall cut off pipe or conduit in walls or partitions to be removed and shall cap, valve, or plug and seal remaining portion of pipe or conduit after bypassing.

The Contractor shall refer to other Contract provisions for shutting off, disconnecting, removing, and sealing or capping utilities. The Contractor shall not start selective demolition work until utility disconnecting and sealing have been completed and verified by the Engineer in writing.

#### **F. Preparation:**

The Contractor shall conduct selective demolition and debris-removal operations to ensure minimum interference with adjacent occupied and used facilities on the Project site. The Contractor shall not disrupt the Owner's operations without the Engineer's permission. The Contractor shall protect existing site improvements, appurtenances, and landscaping to remain.

The Contractor shall provide temporary barricades and other protection required to prevent injury to people and damage to adjacent buildings and facilities to remain. The Contractor shall provide temporary weather protection, during interval between selective demolition of existing construction on exterior surfaces and new construction, to prevent water leakage and damage to structure and interior areas. The Contractor shall protect walls, ceilings, floors, and other existing finish work that are to remain or that are exposed during selective demolition operations. The Contractor shall cover and protect furniture, furnishings, and equipment that have not been removed.

The Contractor shall provide temporary enclosures for protection of existing building and construction, in progress and completed, from exposure, foul weather, other construction operations, and similar activities. The Contractor shall provide temporary weathertight enclosure for building exterior. Where heating is needed and permanent enclosure is not complete, the Contractor shall provide insulated temporary enclosures and shall coordinate enclosure with ventilating and material drying or curing requirements to avoid dangerous conditions and effects.

The Contractor shall erect and maintain dustproof partitions and temporary enclosures to limit dust and dirt migration and to separate areas from fumes and noise.

The Contractor shall provide and maintain interior and exterior shoring, bracing, or structural support to preserve stability and prevent movement, settlement, or collapse of construction to remain, and to prevent unexpected or uncontrolled movement or collapse of construction being demolished. The Contractor shall strengthen or add new supports when required during progress of selective demolition.

#### **G. Pollution Controls:**

The Contractor shall comply with governing regulations pertaining to environmental protection.

The Contractor shall not use water when it may create a hazardous or objectionable condition such as ice, flooding, or pollution.

The Contractor shall remove and transport debris in a manner that will prevent spillage on adjacent surfaces and areas. The Contractor shall remove debris from elevated portions of building by chute, hoist, or other device that will convey debris to grade level in a controlled descent.

The Contractor shall clean adjacent structures and improvements of dust, dirt, and debris caused by selective demolition operations. The Contractor shall return adjacent areas to condition existing before selective demolition operations began.

#### **H. Performance:**

The Contractor shall not use explosives for demolition purposes.

The Contractor shall demolish and remove existing construction only to the extent required by new construction and as indicated. The Contractor shall (1) proceed with selective demolition systematically; (2) neatly cut openings and holes plumb, square, and true to dimensions required; (3) use cutting methods least likely to damage remaining or adjoining construction; (4) use hand tools or small power tools designed for sawing or grinding, not hammering and chopping, to minimize disturbance of adjacent surfaces; (5) temporarily cover openings to remain; (6) cut or drill from the exposed or finished side into concealed surfaces to avoid marring existing finished surfaces; (7) not use cutting torches until work area is cleared of flammable materials; (8) verify condition and contents of concealed spaces such as duct and pipe interiors before starting flame-cutting operations; (9) maintain fire watch and portable fire-suppression devices during flame-cutting operations; (10) maintain adequate ventilation when using cutting torches; (11) remove decayed, vermin-infested, or otherwise dangerous or unsuitable materials and promptly dispose of off-site; (12) remove structural framing members and lower to ground by method suitable to avoid free fall and to prevent ground impact or dust generation; (13) locate selective demolition equipment and remove debris and materials so as not to impose excessive loads on supporting walls, floors, or framing; and (14) dispose of demolished items and materials promptly.

The Contractor shall comply with the Engineer's requirements for using and protecting walkways, building entries, and other building facilities during selective demolition operations.

The Contractor shall demolish and remove foundations and other below-grade structures completely unless otherwise indicated on the plans. The Contractor shall fill below-grade areas and voids resulting from demolition of structures with granular fill materials. Prior to placement of fill materials, the Contractor shall ensure that the areas

to be filled are free of standing water, frost, frozen material, trash, and debris. After fill placement and compaction, grade surface to meet adjacent contours and provide flow to surface drainage structures. Backfilling and grading related to demolition is included in the Major Lump Sum Item (MLSI) for the Project. There will be no separate payment for this backfilling and grading.

The Contractor shall (1) demolish concrete in sections; (2) cut concrete at junctures with construction to remain to the depth shown on the Contract plans and at regular intervals using power-driven saw; and (3) remove concrete between saw cuts.

The Contractor shall (1) demolish masonry in small sections; (2) cut masonry at junctures with construction to remain using power-driven saw; and (3) remove masonry between saw cuts.

The Contractor shall (1) saw-cut perimeter of concrete slabs-on-grade to be demolished as shown on the Contract plans; and (2) break up and remove concrete slabs-on-grade.

The Contractor shall (1) remove floor coverings and adhesive according to recommendations in RFCI-WP and its Addendum; and (2) remove residual adhesive and prepare substrate for new floor coverings by one of the methods recommended by RFCI.

The Contractor shall (1) only remove existing roofing in one day to the extent that it can be covered by new roofing; and (2) refer to other Contract provisions for new roofing requirements.

The Contractor shall remove air conditioning equipment without releasing refrigerants.

#### **I. Reuse of Building Elements:**

The Contractor shall not demolish building elements beyond what is indicated on the plans without the Engineer's approval.

#### **J. Removed and Salvaged Materials:**

Unless otherwise directed by the Engineer, the Contractor shall (1) store materials in a secure area until delivery to the owner; (2) transport materials to the owner's storage area off-site; and (3) protect materials from damage during transport and storage.

#### **K. Removed and Reinstalled Materials:**

Unless otherwise directed by the Engineer, the Contractor shall (1) clean and repair materials to functional condition adequate for intended reuse; (2) paint equipment to match the color of new equipment; (3) protect materials from damage during transport and storage; and (4) reinstall items in locations indicated complying with installation

requirements for new materials and equipment and providing connections, supports, and miscellaneous materials necessary to make item functional for use indicated.

**L. Existing Materials to Remain:**

The Contractor shall protect construction indicated to remain against damage and soiling during selective demolition.

The Contractor shall drain piping and cap or plug piping with the same or a compatible piping material for piping to be abandoned in place.

The Contractor shall cap or plug ducts with the same or a compatible ductwork material for ducts to be abandoned in place.

The Contractor shall cut and remove concealed conduits and wiring to be abandoned in place 2-inches (50-mm) below the surface of the adjacent construction, cap the conduit end, and patch the surface to match the existing finish. The Contractor shall cut existing conduits installed in concrete slabs to be abandoned in place flush with the top of the slab and fill conduit end with a minimum of 4-inches (100-mm) of concrete.

**M. Patching and Repairing:**

The Contractor shall comply with Article 1.20-1.08.03 subsection 3H for patching and repairing damage to adjacent construction caused by selective demolition operations.

**N. Disposal of Demolished Materials:**

The Contractor shall (1) not allow demolished materials to accumulate or be sold on the Project Site; (2) not burn demolished materials on the Project Site; and (3) promptly and legally dispose or recycle demolished materials off the Project Site.”

**1.20-1.08.05—Personnel and Equipment:**

*Replace “FM with “FMG” in subsection (a)*

*Add the following article:*

**“1.20-1.08.12—Semi-Final and Final Inspections:**

**1. Semi-Final Inspection:** Before requesting the Semi-Final Inspection, the Contractor shall show 100% completion for all Project work claimed as complete. The Contractor shall submit final test/adjust/balance records including the final air and water balance report. For all incomplete Project work, the Contractor shall prepare its own “Punch List” of the incomplete items and reasons the work is not complete. The Contractor shall submit final test/adjust/balance records including the final air and water balance report.

On receipt of a Contractor request for inspection, the Engineer will proceed with inspection or notify the Contractor of unfulfilled requirements. The Engineer will prepare a "Punch List" of unfilled, substandard, or incomplete items. During this inspection, the Contractor shall have all technicians necessary to demonstrate the complete operation of all systems on-site. Examples of such systems include, but are not limited to, the following: boiler, HVAC, fire alarm, and building automation. The Engineer will advise the Contractor of the construction that must be completed or corrected before the issuance of the C.O.C. Results of the completed inspection will form the basis of requirements for the Final Inspection. The Engineer reserves the right to issue the C.O.C. after the Semi-Final Inspection if there are no Building Code or Fire Code compliance issues or any major "Punch List" items.

**2. Final Inspection:** Before requesting Final Inspection for issuance of the C.O.C., the Contractor shall: (1) submit specific warranties, maintenance service agreements, final certifications and similar documents; (2) submit Record Drawings, Record Specifications, operations and maintenance manuals, final project photographs, property surveys, and similar final record information; (3) deliver spare parts; (4) make final changeover of permanent locks and deliver the keys to the Engineer; (5) complete start-up testing of systems; (6) train the owner's operation and maintenance personnel; (7) discontinue or change over and remove temporary facilities from the Project Site, along with construction tools, mock-ups, and similar elements; (8) complete final cleaning requirements, including touch-up painting; (9) touch-up and otherwise repair and restore marred exposed finishes to eliminate visual defects; (10) submit a certified copy of the Engineer's "Punch List" of items to be completed or corrected, stating that each item has been completed or otherwise resolved for acceptance, and the list has been endorsed and dated by the Engineer; (11) submit final meter readings for utilities, a measured record of stored fuel, and similar data as of the date of Final Inspection, or when the Engineer took possession of and responsibility for corresponding elements of the Project work; and (12) install permanent electrical service. The Contractor shall install permanent electrical service prior to Semi-Final Inspection if requested by the Engineer, or if necessary for the Engineer or Contractor to perform testing of building and other related systems and equipment to certify acceptance and completion of Project work. The Contractor shall submit all outstanding items or unacceptable submissions from the Semi-Final Inspection, or other outstanding items required for submittal, prior to the Final Inspection.

On receipt of a Contractor request for inspection, the Engineer will proceed with inspection and notify the Contractor of unfulfilled requirements."

#### **1.20-1.08.13—Termination of the Contractor's Responsibility:**

*Add subsection 3 as follows:*

**"3. Insurance Coverage:** The Contractor shall have in place all insurance coverage identified in Article 1.03.07 for the performance of any warranty work."

**1.20-1.08.14—Acceptance of Project:**

*Add the following to subsection 2 under the heading “Equipment and Systems Maintenance Manual:”*

“(j) Copies of maintenance agreements with service agent name and telephone number.”

*Add the following paragraph in subsection 3 after the second paragraph:*

“The Contractor shall provide a syllabus prior to the training to ensure that the appropriate owner’s operation and maintenance personnel are in attendance.”

*Delete the last paragraph and replace with the following:*

“ The Contractor shall submit to the Engineer for approval, a qualified commercial videographer to videotape the training sessions. The videographer shall be a firm or an individual of established reputation that has been regularly engaged as a professional videographer for not less than 3 years.

The Contractor shall video record each training session and provide said video in DVD format to the Engineer for the owner’s future use.”

*Add the following section:*

**“1.20-1.09.06—Partial Payments:**

With each payment request under the MLSI, the Contractor shall submit AIA Form G702 (Application and Certificate of Payment) and Form G703 (Continuation Sheet). The Contractor is not required to obtain the Architect’s signature on Form G702. Once approved by the Engineer, the Forms G702 and G703 become the basis of payment under the MLSI.”

*Add the following section:*

**“1.20-9.75.04—Method of Measurement:**

Mobilization as defined in Article 1.20-1.03.01 will be paid in the manner described hereinafter; however, the determination of the total contract price earned shall not include the amount of mobilization earned during the period covered by the current monthly estimate – but shall include amounts previously earned and certified for payment:

1. When the first payment estimate is made, 25 percent of the “Mobilization” line item will be certified for payment.

2. When the Baseline Schedule, as specified under Section 1.05.08, is accepted, 50 percent of the "Mobilization" line item, minus any previous payments, will be certified for payment.

3. When 10 percent of the total original contract price is earned and the Baseline Schedule, as specified under Section 1.05.08, is accepted, 75 percent of the "Mobilization" line item, minus any previous payments, will be certified for payment.

4. When 30 percent of the total original contract price is earned and the Baseline Schedule, as specified under Section 1.05.08, is accepted, 100 percent of the "Mobilization" line item, minus any previous payments, will be certified for payment.

Project Closeout as defined in Article 1.20-1.03.01 shall include demobilization of plant and equipment, completion of all physical work, and administrative closeout items necessary to satisfy all Contract requirements. Project Closeout will be paid in the manner described hereinafter:

1. When the non-administrative project completion requirements (as specified under Article 1.08.13) and the administrative completion requirements (as specified under Article 1.08.14) have been satisfied, 100 percent of the "Project Closeout" line item will be certified for payment."

**CONNECTICUT  
SUPPLEMENTAL SPECIFICATION  
SECTION 2.02  
ROADWAY EXCAVATION, FORMATION OF  
EMBANKMENT AND DISPOSAL OF  
SURPLUS MATERIAL**

**2.02.01 – Description:**

*In the first sentence, insert “, swales” between “channels” and “and other miscellaneous construction to the ...”*

**2.02.04 – Method of Measurement:**

*In the second to last Paragraph, replace the last sentence with the following:*  
“Bituminous parking areas are considered as bituminous concrete pavement.”

**CONNECTICUT  
SUPPLEMENTAL SPECIFICATION  
SECTION 2.05  
TRENCH EXCAVATION**

**2.05.01—Description:**

*In Paragraph 2, delete the only sentence and replace with the following:*

“2) The removal of stormwater drainage structures, stormwater pipes and appurtenances beyond the limits of the roadway and structure excavation.”

*In Subarticle 2, Rock in Trench, delete the only sentence and replace with the following:*

“(2) Rock, insofar as it applies to trench excavation, shall be defined as rock in definite ledge formation, boulders, or portions of boulders, cement masonry structures, concrete structures, reinforced concrete pipe, Portland cement concrete pavement or base, of 1/2 cubic yard (0.5 cubic meters) or more in volume, removed as indicated or directed from within the payment lines for trench excavation.”

**2.05.04—Method of Measurement:**

*In the first sentence under **Horizontal Payment Limits** insert “culvert ends,” between “pipe culverts,” and “pipe arches,”*

**2.05.05—Basis of Payment:**

*In Paragraph 13 - Delete the entire sentence “There will be no direct payment for the plugging of existing pipes...” and replace it with the following:*

“There will be no direct Payment for the plugging of existing pipes, removal and disposal of metal or plastic pipes or for the breaking up of floors in drainage structures being abandoned. The cost shall be included in the contract unit prices of the drainage and excavation items.”

**CONNECTICUT  
SUPPLEMENTAL SPECIFICATION  
SECTION 2.12  
SUBBASE**

**2.12.02 – Materials:**

*Delete the second sentence: “Grading ‘B’ shall be used.”*

**CONNECTICUT  
SUPPLEMENTAL SPECIFICATION  
SECTION 2.16  
PERVIOUS STRUCTURE BACKFILL**

**2.16.01 - Description:**

*Add the following sentence after the only sentence:*

“This item shall also consist of furnishing and placing crushed stone or gravel in permeable material bags at the inlet ends of weep holes in structures to the dimensions indicated on the plans or as ordered by the Engineer.”

**2.16.02 – Materials:**

*Add the following paragraph after the only sentence:*

“ The materials for bagged stone shall conform to the following requirements:

1. The crushed stone or gravel shall conform to the grading requirements of Article M.01.01 for No. 3 or No. 4 coarse aggregate or a mixture of both.
2. The bag shall be of permeable material sized to contain 1 c.f. (0.03 cu.m) of loosely packed granular material.”

**2.16.03 - Construction Methods:**

*Add the following paragraph at the end of the section:*

“ Where weep holes are installed, bagged stone shall be placed around the inlet end of each weep hole, to prevent movement of the pervious material into the weep hole. Approximately 1 c.f. (0.03 cu.m) of crushed stone or gravel shall be enclosed in each of the permeable material bags. All bags shall then be securely tied at the neck with cord or wire so that the enclosed material is contained loosely. The filled bags shall be stacked at the weep holes to the dimensions shown on the plans or as directed by the Engineer. The bags shall be unbroken at the time pervious material is placed around them, and bags which are broken or burst prior to or during the placing of the pervious material shall be replaced at the Contractor’s expense.”

**2.16.04 - Method of Measurement:**

*Add the following paragraph after the only paragraph:*

“ There will be no direct payment for bagged stone, but the cost thereof shall be included in the cost of the work for “Pervious Structure Backfill.””

**CONNECTICUT  
SUPPLEMENTAL SPECIFICATION  
SECTION 3.04  
PROCESSED AGGREGATE BASE**

*Delete the entire Section and replace with the following:*

**3.04.01 - Description:** The base shall consist of a foundation constructed on the prepared subbase or subgrade in accordance with these specifications and in conformity with the lines, grades, compacted thickness and typical cross-section as shown on the plans.

**3.04.02 - Materials:** All materials for this work shall conform to the requirements of Article M.05.01.

**3.04.03 - Construction Methods:** Only one type of coarse aggregate shall be used on a Project unless otherwise permitted by the Engineer.

Prior to placing the processed aggregate base, the prepared subbase or subgrade shall be maintained true to line and grade, for a minimum distance of 200 ft (60 m) in advance of the work. None of the aggregate courses shall be placed more than 500 ft (150 m) ahead of the compaction and binding operation on that particular course.

The processed aggregate base shall be spread uniformly by a method approved by the Engineer. The thickness of each course shall not be more than 4 inches (100 millimeters) after compaction, unless otherwise ordered.

After the aggregate is spread, it shall be thoroughly compacted and bound by use of equipment specifically manufactured for that purpose. Rollers shall deliver a ground pressure of not less than 300 lbs/in (52.5 N/mm) of contact width and shall have a weight (mass) not less than 10 t (9100 kg). Vibratory units shall have a static weight (mass) of not less than 4 t (3650 kg). Water may be used during the compaction and binding operation and shall be applied from an approved watering device. The compacting and binding operation shall begin at the outside edges, overlapping the shoulders for a distance of not less than 6 in (150 mm) and progress towards the middle, parallel with the centerline of the pavement. The work shall cover the entire surface of the course with uniform overlapping of each preceding track or pass. Areas of super-elevation and special cross slope shall be compacted by beginning at the lowest edge and proceeding towards the higher edge, unless otherwise directed by the Engineer. The compacting and binding operation shall be continued until the voids in the aggregates have been reduced to provide a firm and uniform surface satisfactory to the Engineer. The amount of compactive effort shall in no case shall be less than four (4) complete passes of the compacting and binding operations. All aggregate shall be completely compacted and bound at the end of each day's work or when traffic is to be permitted to operate on the road. The dry density of each layer of processed aggregate base after compaction shall not be less than ninety-five percent (95%) of the dry density

for that material when tested in accordance with AASHTO T180, Method D.

Should the subbase or subgrade material become churned up or mixed with the processed aggregate base at any time, the Contractor shall, without additional compensation remove the mixture. The Contractor shall add new subbase material, if required, and reshape and recompact the subbase in accordance with the requirements of Article 2.12.03. New aggregate material shall be added, compacted and bound, as hereinbefore specified, to match the surrounding surface.

Any surface irregularities which develop during, or after work on each course, shall be corrected by loosening material already in place and removing or adding aggregate as required. The entire area, including the surrounding surface, shall be re-compact and rebound until it is brought to a firm and uniform surface satisfactory to the Engineer.

**3.04.04 - Method of Measurement:** Processed Aggregate Base will be measured horizontally in-place after final grading and compaction. Materials placed beyond the horizontal limits indicated on the plans will not be measured for payment.

The total thickness shall be as indicated on the plans, or as ordered by the Engineer and within a tolerance of minus three-fourths of an inch ( $-\frac{3}{4}$ "") to plus one-half inch ( $+\frac{1}{2}$ "") (-19 mm to +13 mm).

Measurements to determine the thickness will be taken by the Engineer at intervals of 500 ft (150 m) or less, along lanes, and shall be considered representative of the lane. For the purpose of these measurements, a shoulder will be considered a lane.

If a thickness measurement is taken and found deficient, additional measurements considered necessary by the Engineer will be taken to determine the longitudinal limits of the deficiency. Areas not within allowable tolerances shall be corrected, as ordered by the Engineer, without additional compensation to the Contractor.

**3.04.05 - Basis of Payment:** This work will be paid for at the Contract unit price per cubic yard (cubic meter) for "Processed Aggregate Base," complete in place, which price shall include all materials, tools, equipment and work incidental thereto.

Pay Item	Pay Unit
Processed Aggregate Base	c.y. (cu.m)"

**CONNECTICUT  
SUPPLEMENTAL SPECIFICATION  
SECTION 4.01  
CONCRETE FOR PAVEMENT**

**Article 4.01.03—Construction Methods:**

*Replace Subarticle A. "Composition" with the following:*

**A. Material Documentation, Transportation and Testing:** All material delivered to the Project shall be documented, transported and testing in accordance with Subarticle 6.01.03-3 Transportation and Delivery of Concrete and Subarticle 6.01.03-4 Acceptance Testing and Test Specimens. The plastic properties for concrete pavement shall conform to the standard mix properties as indicated in Subarticle 6.01.03-4a.

In addition, the air content of the plastic concrete shall be determined in accordance with AASHTO Method T152, Pressure Method. No alternative method is acceptable."

*Delete Subarticles B, C, D and E.*

*Change Subarticle F "Placing Concrete" to be Subarticle B and as follows:*

**Article 4.01.03-B. Placing Concrete:**

**3. Placement:**

*In the last sentence of the first paragraph, change "... tested in accordance with 4.01.03-I ..." to read "... tested in accordance with Subarticle 4.01.03-D ..."*

**6. Joints:**

**(e) Load Transfer Devices:**

*Change the only sentence as follows:*

"Load transfer devices shall conform to the requirements of Article M.03.08."

**7. Curing:**

**(a) Liquid Membrane-Forming Cure:**

*Change the first sentence as follows:*

"The liquid curing compound shall conform to Subarticle M.03.04-3."

**(b) Moist Curing:**

*Change the end of the first sentence as follows:*

“... moist mats of the size and quality specified in Subarticle M.03.04-2.”

**(c) Cover Sheet Curing:**

*Change the end of the first sentence as follows:*

“... paper or polyethylene cover sheets conforming to Subarticle M.03.04-4.”

*Change Subarticle G “Protection of Pavement” to be Subarticle C.*

*Change Subarticle H “Riding Surface Tests” to be Subarticle D.*

*Change Subarticle I “Flexural Testing of Concrete” to be Subarticle E.*

*Change Subarticle J “Opening to Traffic” to be Subarticle F.*

**CONNECTICUT  
SUPPLEMENTAL SPECIFICATION  
SECTION 5.08  
SHEAR CONNECTORS**

**5.08.02 – Materials:**

*Replace the only paragraph with the following:*

“ Stud shear connectors shall conform to the requirements of Subarticle M.06.02-4 Welded Stud Shear Connectors.”

**5.08.03 – Construction Methods:**

*Replace the last sentence of the third paragraph with the following:*

“ Stud shear connectors may be stacked to meet heights greater than the 8 in (200 mm) maximum for individual studs.”

*Replace the last sentence of the fifth paragraph with the following:*

“ Studs exhibiting no signs of failure after bending shall be left in the bent position, if allowed by the Engineer.”

**5.08.04 – Method of Measurement:**

*Delete the entire article and replace with the following:*

“ Installed and accepted shear connectors will be measured as units.  
For stacked studs, the Department will measure for payment any stack higher than 8 in (200 mm) as two (2) studs.”

**5.08.05—Basis of Payment:**

*Delete the entire article and replace with the following:*

“ This work will be paid for at the Contract unit price each for “Shear Connectors,” which price shall include all materials, tools, equipment and labor incidental thereto for all work under this item on the Project.

Pay Item	Pay Unit
Shear Connectors	ea. (ea.)”

**CONNECTICUT  
SUPPLEMENTAL SPECIFICATION  
SECTION 5.14  
PRESTRESSED CONCRETE MEMBERS**

**5.14.03 – Construction Methods:**

**2. Prestressing:**

*Change the outline level of “Final Stressing of Straight Strands:” and “Final Stressing of Draped Strands:” and their subsections as follows:*

**“ A. Final Stressing of Straight Strands:**

**(1) Single-strand tensioning:**

**(2) Multiple-strand tensioning:**

**B. Final Stressing of Draped Strands:**

**(1) Partial stressing and subsequent strains:**

**(2) Final stressing in draped position:”**

**5. Finishing: Deck Units:**

*Change the first sentence as follows:*

“Deck units in structures that will have a bituminous concrete wearing surface shall be given a float finish on the top surface as specified in Subarticle 6.01.03-10.”

**9. Joining Deck Units:**

*Change the end of the last sentence of the first paragraph as follows:*

“... shall be filled with non-shrink grout conforming to the requirements of Article M.03.05.”

**12. Inspection:**

*Change the beginning of the first sentence as follows:*

“The provisions of Subarticle 6.03.03-3 (Shop Fabrication), (a) Notification shall apply to the steel items, ...”

**16: Methods and Equipment:**

*Change the last sentence as follows:*

“The results of this investigation, including computations, shall be submitted to the Engineer.”

**CONNECTICUT  
SUPPLEMENTAL SPECIFICATION  
SECTION 6.01  
CONCRETE FOR STRUCTURES**

*Delete the entire Section and replace it with the following:*

**SECTION 6.01  
CONCRETE FOR STRUCTURES**

- 6.01.01—Description**
- 6.01.02—Materials**
- 6.01.03—Construction Methods**
- 6.01.04—Method of Measurement**
- 6.01.05—Basis of Payment**

**6.01.01—Description:** This item shall include concrete for use in bridges and culverts, walls, catch basins, drop inlets and other incidental construction as required. The concrete shall be composed of Portland cement, pozzolans, fine and coarse aggregate, admixtures and water, prepared and constructed in accordance with these specifications, at the locations and of the form dimensions and class shown on the plans, or as directed by the Engineer.

The use of concrete from dry batch or central mixed plants is permitted for all concrete mixtures.

**6.01.02—Materials:** The materials for this work shall conform to the requirements of Section M.03.

**6.01.03—Construction Methods:**

**1. Falsework and Forms:** Falsework is considered to be any temporary structure which supports structural elements of concrete, steel, masonry or other material during the construction or erection. Forms are considered to be the enclosures or panels which contain the fluid concrete and withstand the forces due to its placement and consolidation. Forms may in turn be supported on falsework.

This work shall consist of the construction and removal of falsework and forms that are designed by the Contractor in the execution of the work, and whose failure to perform properly could adversely affect the character of the Contract work or endanger the safety of adjacent facilities, property, or the public. Falsework and forms shall be mortar tight and of sufficient rigidity and strength to safely support all loads imposed and to produce in the finished structure the lines and grades indicated in the Contract documents. Forms shall also impart the required surface texture and rustication and shall not detract from the uniformity of color of the formed surfaces. Forms shall be of wood, steel or other material approved by the Engineer.

- (a) **Design:** The design of falsework and formwork shall conform to the *AASHTO Guide Design Specifications for Bridge Temporary Works*, or to other established and generally accepted design codes such as ACI Standard *ACI 347 Recommended Practice for Concrete Formwork* or specific form or falsework manufacturer specifications. When other than new or undamaged materials are used, appropriate reductions in allowable stresses, and decreases in resistance factors or imposed loads shall be used for design.
- (b) **Loads:** The design of the falsework and forms shall be based on load factors specified in the *AASHTO LRFD Bridge Design Specifications* and all applicable load combinations shall be investigated. The design load for falsework shall consist of the sum of appropriate dead and live vertical loads and any horizontal loads.

As a minimum, dead loads shall include the weight (mass) of the falsework and all construction material to be supported. The combined unit weight (density) of concrete, reinforcing and pre-stressing steel and forms that is supported shall be assumed to be not less than:

1. Normal-weight (normal-density) concrete: 0.16 kip/ft<sup>3</sup> (2560 kg/m<sup>3</sup>)
2. Lightweight (low-density) concrete: 0.13 kip/ft<sup>3</sup> (2080 kg/m<sup>3</sup>)

Live loads shall consist of the actual weight (mass) of any equipment to be supported, applied as concentrated loads at the points of contact and a uniform load of not less than 0.02 kip/ft<sup>2</sup> (0.001 MPa) applied over the area supported, plus 0.075 kip/ft (1.10 N/mm) applied at the outside edge of deck overhangs.

The horizontal load used for the design of the falsework bracing system shall be the sum of the horizontal loads due to equipment; construction sequence including unbalanced hydrostatic forces from fluid concrete and traffic control devices; stream flow, when applicable; and an allowance for wind. However, in no case shall the horizontal load to be resisted in any direction be less than two percent (2%) of the total dead load.

For post-tensioned structures, the falsework shall also be designed to support any increase in or redistribution of loads caused by tensioning of the structure. Loads imposed by falsework onto existing, new, or partially completed structures shall not exceed those permitted in 6.01.03-12, "Application of Loads."

- (c) **Working Drawings:** The working drawings for falsework and formwork shall be prepared in accordance with Article 1.05.02 whenever the falsework or formwork exceeds 14.0 feet (4300 mm) in height or whenever vehicular, marine, or pedestrian traffic may travel under or adjacent to the falsework or formwork. Working drawings shall include the sequence, method and rate of placement of the concrete.

Manufacturer catalog cuts or written installation procedures shall be provided for any clips, braces, hangers or other manufactured parts used with the formwork or falsework.

**(d) Construction:** Forms and falsework shall be built true to lines and grades, shall be strong, stable, firm, mortar-tight and adequately braced or tied, or both. They shall be designed and constructed to withstand all loads and pressures including those imposed by plastic concrete, taking full account of the stresses due to the rate of placement, effect of vibration and conditions brought about by construction methods. Forms and falsework shall be constructed to compensate for variations in camber of supporting members and allow for deflections.

Falsework and formwork shall be chamfered at all sharp corners, unless otherwise ordered or permitted, and shall be given a slight bevel or draft in the case of projections to ensure satisfactory removal. Materials for falsework and formwork and their supports, ties and bracing, shall be of the type, quality and strength to achieve the structural requirements. Form material in contact with concrete shall provide the finished concrete surface smoothness as specified in 6.01.03-10, "Finishing Concrete Surfaces," and have a uniform appearance.

Falsework and formwork shall be treated with form oil or other release agent approved by the Engineer before the reinforcing steel is placed, or self-releasing forms approved by the Engineer may be used. Release agents which will adhere to or discolor the concrete shall not be used.

Falsework and formwork for concrete surfaces exposed to view shall produce a smooth surface of uniform texture, free of voids, indentations, protrusions and bulges. Panels lining falsework and formwork shall be arranged so that the joint lines form a symmetrical pattern conforming to the general lines of the structure. The same type of form-lining material shall be used throughout each element of a structure. Falsework and formwork shall be sufficiently rigid so that the undulation of the concrete surface shall not exceed 1/4 inch (6 mm) when checked with a 4 foot (1200 mm) straightedge or template.

For non-exposed surfaces the falsework and formwork shall be sufficiently rigid so that the undulation of the concrete surface shall not exceed 1/2 inch (13 mm) when checked with a 4 foot (1200 mm) straightedge or template.

Metal ties and anchors to hold the falsework and formwork in alignment and location shall be so constructed that the metal work can be removed to a depth of at least 2 inches (50 mm) from the concrete surface without damage to the concrete. All cavities resulting from the removal of metal ties shall be filled after removal of forms with cement mortar of the same proportions used in the body of the work or other materials approved by the Engineer, and the surface finished smooth and even, and if exposed in the finished work, shall conform to the texture and color of adjacent surfaces. With permission of the Engineer, the Contractor need not remove from the underneath side of bridge decks portions of metal devices used to support reinforcing steel providing such devices are of material, or are adequately coated with material, that will not rust or corrode. When coated reinforcing steel is required, all metal ties, anchorages, or spreaders that remain in the concrete shall be of corrosion-resistant material or coated with a dielectric material.

Forms shall be clean and clear of all debris. For narrow walls and columns where the bottom of the form is inaccessible, an access opening will be allowed in the form and falsework for cleaning out extraneous material.

- (e) **Date of Completion:** The year in which the superstructure is completed in its entirety shall be cast in at least two (2) places as shown on the plans unless otherwise ordered by the Engineer. The date shall be placed in diagonally opposite ends of the bridge parapets or as designated by the Engineer. The reverse molds for the date shall be furnished by the Contractor.
- (f) **Bridge Decks:** After erection of beams and prior to placing falsework and forms, the Contractor shall take elevations along the top of the beam at the points shown on the plans or as directed by the Engineer. The Contractor shall calculate the haunch depths and provide them to the Engineer a minimum of seven (7) days prior to installing the falsework and forms. The Contractor shall also provide calculations for the setting of the overhang brackets based on the final beam deflection. These calculations shall be based on the final proposed deck grade and parapet elevations.

Falsework or formwork for deck forms on girder bridges shall be supported directly on the girders so that there will be no appreciable differential settlement during placing of the concrete. Girders shall be either braced and tied to resist any forces that would cause rotation or torsion in the girders caused by the placing of concrete for diaphragms or decks, or shown to be adequate for those effects. Unless specifically permitted, welding of falsework support brackets or braces to structural steel members or reinforcing steel shall not be allowed.

- (g) **Stay-In-Place Metal Forms for Bridge Decks:** These forms may be used if shown in the Contract or approved by the Engineer. Prior to the use of such forms and before fabricating any material, the Contractor shall submit working drawings to the Engineer for review in accordance with Article 1.05.02, Working Drawings. These drawings shall include the proposed method of form construction, erection plans including placement plans, attachment details, weld procedure(s), material lists, material designation, gage of all materials, and the details of corrugation. Also, copies of the form design computations shall be submitted with the working drawings. Any changes necessary to accommodate stay-in-place forms, if approved, shall be at no cost to the Department.

The metal forms shall be designed on the basis of the dead load of the form, reinforcement and the plastic concrete, including the additional weight (mass) of concrete [considered to be equivalent to the weight (mass) imposed by an additional concrete thickness equal to three percent (3%) of the proposed deck thickness, but not to exceed 0.3 inches (8 mm)] due to the deflection of the metal forms, plus 50 pounds per square foot (2.40 kilopascals) for construction loads. The allowable stress in the corrugated form and the accessories shall not be greater than 0.725 times the yield strength of the furnished material and the allowable stress shall not exceed 36,000 psi (250 megapascals). The span for design and deflection shall be the clear distance between edges of the beams or girders less 2 inches (50 mm) and shall be measured parallel to the form flutes. The maximum deflection under the weight (mass) of plastic concrete, reinforcement, and forms shall not exceed 1/180 of the form span or 0.5 inches (13 mm), whichever is less. In no case shall the loading

used to estimate this deflection be less than 120 pounds per square foot (586 kilograms per square meter). The permissible form camber shall be based on the actual dead load condition. Camber shall not be used to compensate for deflection in excess of the foregoing limits. The form support angles shall be designed as a cantilever with horizontal leg not more than 3 inches (75 mm).

No stay-in-place metal forms shall be placed over or be directly supported by the top flanges of beams or girders. The form supporting steel angles may be supported by or attached to the top flanges.

Stay-in-place metal forms shall not be used in bays where longitudinal slab construction joints are located, under cantilevered slabs such as the overhang outside of fascia members, and bridges over a salt-laden body of water with a clearance of less than 15 feet (4.5 m) above mean high water level.

Welding to the top flanges of steel beams and girders is not permitted in the areas where the top flanges are in tension, or as indicated on the plans. Alternate installation procedures shall be submitted addressing this condition.

Drilling of holes in pre-stressed concrete beams or the use of power-actuated tools on the pre-stressed concrete beams for fastening of the form supports to the pre-stressed concrete beams will not be permitted. Welding of the reinforcing steel to the pre-stressed units is not permitted.

All edges of openings cut for drains, pipes, and similar appurtenances shall be independently supported around the entire periphery of the opening.

All fabricated stay-in-place metal forms shall be unloaded, stored at the Project site at least 4 inches (100 mm) above the ground on platforms, skids or other suitable supports and shall be protected against corrosion and damage and handled in such a manner as to preclude damage to the forms. Damaged material shall be replaced at no additional cost to the State.

Any exposed form or form support metal where the galvanized coating has been damaged, shall be thoroughly cleaned, wire brushed, then coated with two (2) coats of Zinc Dust – Zinc Oxide primer, FS No. TT-P-641d, Type II or another product acceptable to the Engineer.

The forms shall be installed from the topside in accordance with the manufacturer's recommended installation procedures. The form supports shall ensure that the forms retain their correct dimensions and positions during use at all times. Form supports shall provide vertical adjustment to maintain design slab thickness at the crest of corrugation, to compensate for variations in camber of beams and girders and to allow for deflections. Stay-in-place metal forms shall have a minimum depth of the form valley equal to 2 inches (50 mm). The forms shall have closed tapered ends. Lightweight filler material shall be used in the form valleys.

All field cutting shall be done with a steel cutting saw or shears including the cutting of supports, closures and cutouts. Flame cutting of forms is not permitted.

All welding shall be performed by Department certified welders in accordance with the "Welding" Subarticle in Section 6.03. Welding of forms to supports is not permitted.

The steel form supports shall be placed in direct contact with the flange of stringer or floor beam flanges and attached by bolts, clips, welding where permitted, or other approved means. Form sheets shall not be permitted to rest directly on the top of the stringer or floor beam flanges. The forms shall be securely fastened to form supports with self-drilling fasteners and shall have a minimum bearing length of 1 inch (25 mm) at each end. In the areas where the form sheets lap, the form sheets shall be securely fastened to one another by fasteners at a maximum spacing of 18 inches (450 mm). The ends of the form sheets shall be securely attached to the support angles with fasteners at a maximum spacing of 18 inches (450 mm), or two (2) corrugation widths, whichever is less.

The depth of the concrete slab shall be as shown on the plans and the corrugated forms shall be placed so that the top of the corrugation will coincide with the bottom of the deck slab. No part of the forms or their supports shall protrude into the slab. All reinforcement in the bottom reinforcement mat shall have a minimum concrete cover of 1 inch (25 mm) unless noted otherwise on the plans.

The completed stay-in-place metal form system shall be sufficiently tight to prevent leakage of mortar. Where forms or their installation are unsatisfactory in the opinion of the Engineer, either before or during placement of the concrete, the Contractor shall correct the defects before proceeding with the work.

- (h) Construction Joints:** Construction joints other than those shown on the plans will not be permitted without prior approval of the Engineer. In joining fresh concrete to concrete that has already set, the work already in place shall have all loose and foreign material removed, and the surface roughened and thoroughly drenched with water.

All reinforcing steel shall extend continuously through joints. Where unplanned construction joints may be needed, they shall be constructed as directed by the Engineer.

- (i) Expansion and Contraction Joints:** Expansion and contraction joints shall be constructed at the locations and in accordance with the details specified in the Contract documents. The forming of joint openings shall be dimensioned in accordance with the joint manufacturer's design requirements. Joints include open joints, filled joints, joints sealed with sealants, joints reinforced with steel armor plates or shapes, paraffin coated joints, and joints with combinations of these features.

For mechanical joint systems, the concrete shall be placed in such a manner that does not interfere with the movement of the joint.

Open joints shall be placed at locations designated on the plans and shall be formed by the insertion and subsequent removal of templates of wood, metal or other suitable material. The templates shall be so constructed that their removal may be readily accomplished without damage to the work.

Filled joints shall be made with joint filler, the materials for which shall conform to the requirements of the plans and of these specifications.

- (j) **Pipes, Conduits and Utility Installations:** The Contractor shall coordinate the installation of pipes, conduits and utilities as shown on the plans and in conformance with the Contract documents or as directed by the Engineer. The openings accommodating such pipe, conduit and utility installations shall be incorporated into the formwork by the Contractor.
- (k) **Anchorage:** Anchor bolts and systems shall be set to the requirements of the plans and Contract documents. Anchor bolts and systems shall be clean and free of dirt, moisture or other foreign materials at the time of installation. The anchor bolts and systems shall be installed prior to placing concrete.

With the Engineer's approval, the Contractor may install anchorages after placement and setting of the concrete or in formed holes. The anchorages shall be installed into drilled or formed holes having a diameter and a depth suitable to receive the bolts in accordance with the grout manufacturer's requirements. Such holes shall be located to avoid damage to the existing reinforcement. All holes shall be perpendicular to the plane surface. The Contractor shall take every precaution necessary to prevent damage to the concrete due to freezing of water or grout in anchor bolt holes.

- (l) **Ornament or Reverse Moulds:** Ornamental work, when so noted on the plans, shall be formed by the use of reverse moulds. These moulds shall be produced by a qualified manufacturer approved by the Engineer. They shall be built in accordance with the general dimensions and appearance shown on the plans. The Contractor shall submit all detailed drawings, models, or carvings for review by the Engineer before the moulds are made.

The Contractor shall be responsible for their condition at all times, and shall be required to remove and replace any damaged or defective moulds at no additional cost to the State.

The surfaces of the moulds shall be given a coating of form release agent to prevent the adherence of concrete. Any material which will adhere to or discolor the concrete shall not be used.

Form Liners, if required, shall be installed per the Contract Special Provisions.

- (m) **Removal of Falsework and Forms:** The Contractor shall consider the location and character of the structure, the weather, the materials used in the mix, and other conditions influencing the early strength of the concrete when removing forms and falsework. Methods of removal likely to cause damage to the concrete surface shall not be used.

Supports shall be removed in such a manner as to permit the structure to uniformly and gradually take the stresses due to its own weight. For structures of two (2) or more spans, the sequence of falsework release shall be as specified in the Contract documents or as approved by the Engineer.

Removal shall be controlled by field-cured cylinder tests. The removal shall not begin until the concrete has achieved seventy-five percent (75%) of the design compressive strength. To facilitate finishing, side forms carrying no load may be removed after twenty-four (24) hours with the permission of the Engineer, but the curing process must be continued for seven (7) days.

When the results of field-cured cylinder tests are unavailable, the following periods, exclusive of days when the temperature drops below 40°F (5°C), may govern the removal of forms:

<b>Form Removal Requirements</b>	
Structure Element	Minimum Time Period
Arch Centers, centering under beams, pier caps, and unsupported elements	14 days
Slabs on grade, Abutments and Walls	24 hours
Columns	2 days
Bridge Decks	28 days

The Contractor may submit alternate methods to determine the in-place strength of the concrete for removal of forms and falsework, for review and approval by the Engineer.

**2. Protection from Environmental Conditions:** The concrete shall be protected from damage due to weather or other environmental conditions during placing and curing periods. In-place concrete that has been damaged by weather conditions shall be either repaired to an acceptable condition or removed and replaced as determined by the Engineer.

**(a) Rain Protection:** The placement of concrete shall not commence or continue unless adequate protection satisfactory to the Engineer is provided by the Contractor.

**(b) Hot Weather Protection:** When the ambient air temperature is above 90°F (32°C), the forms, which will come in contact with the mix shall be cooled to below 90°F (32°C) for a minimum of one (1) hour prior to and one (1) hour after completion of the concrete placement by means of a water spray or other methods satisfactory to the Engineer.

**(c) Cold Weather Protection:** When there is a probability of ambient air temperature below 40°F (5°C) during placement and curing, a Cold-Weather Concreting Plan shall be submitted to the Engineer for review and comment. The Plan shall detail the methods and equipment, including temperature measuring devices, that will be used to ensure that the required concrete and air temperatures are maintained.

1. Placement: The forms, reinforcing steel, steel beam flanges, and other surfaces which will come in contact with the mix shall be heated to a minimum of 40°F (5°C), by methods satisfactory to the Engineer, for a minimum of one (1) hour prior to, and maintained throughout, concrete placement.

2. Curing: For the first six (6) days, considered the initial cure period, the concrete shall be maintained at a temperature of not less than 45°F (7°C) and the air temperature surrounding the structure shall be maintained at a temperature of not less than 60°F (16°C). When the concrete mix includes pozzolans or slag, the initial cure period shall be increased to ten (10) days. After the initial cure period, the air surrounding the structure shall be maintained above 40° F (5°C) for an additional eight (8) days. If external heating is employed, the heat shall be applied and withdrawn gradually and uniformly so that no part of the concrete surface is heated to more than 90°F (32°C) or caused to change temperature by more than 20°F (11°C) in eight (8) hours. The Engineer may reduce or increase the amount of time that the structure must be protected or heated based on an indication of in-place concrete strength acceptable to the Engineer.

**(d) Additional Requirements for Bridge Decks:** Prior to the application of curing materials, all the concrete placed on bridge decks shall be protected from damage due to rapid evaporation by methods acceptable to the Engineer. During periods of low humidity (less than 60% relative humidity), sustained winds of 25 mph (40 kph) or more, or ambient air temperatures greater than 80°F (25°C) the Contractor shall provide written details of additional measures to be taken during placement and curing.

Protection may include increasing the humidity of the surrounding air with fog sprayers and employing wind-breaks or sun-shades. Additional actions may include reduction of the temperature of the concrete prior to placement, scheduling placement during cooler times of days or nights, or a combination of these actions.

**(e) Concrete Exposed to Salt Water:** No Construction joints shall be formed between the levels of extreme low water and extreme high water or the upper limit of wave action as determined by the Engineer.

**3. Transportation and Delivery of Concrete:** All material delivered to the Project shall be supplied by a producer qualified in accordance with Section M.03. The producer shall have sufficient plant capacity and trucks to ensure continuous delivery at the rate required to prevent the formation of cold joints.

**(a) Material Documentation:** All vendors producing concrete must have their weigh scales and mixing plant automated to provide a detailed ticket. Delivery tickets must include the following information:

1. State of Connecticut printed on ticket
2. Name of producer, identification of plant
3. Date and time of day
4. Type of material
5. Cubic yards (cubic meters) of material loaded into truck
6. Project number, purchase order number, name of Contractor (if Contractor other than producer)
7. Truck number for specific identification of truck
8. Individual aggregate, cement, water weights (masses) and any admixtures shall be printed on plant tickets
9. Water/cement ratio, and
10. Additional water allowance in gallons (liters) based on water/cement ratio for mix

A State inspector may be present to monitor batching and weighing operations.

The Contractor shall notify the Engineer immediately if, during the production day, there is a malfunction of the recording system in the automated plant or weigh scales.

Manually written tickets containing all required information may be allowed for up to one (1) hour after malfunction provided they are signed by an authorized representative of the producer.

- (b) Transportation of Mixture:** Trucks delivering concrete shall be qualified in accordance with Section M.03.

If the concrete mix arrives at the Project with a slump lower than allowed by specification, water may be considered as a means to temper concrete to bring the slump back to within specification. This tempering may only be done prior to discharge with the permission of the Engineer. The quantity of water in gallons (liters) added to the concrete cannot exceed the allowance shown on the delivery ticket.

The concrete shall be completely discharged into the forms within one and one-half (1-1/2) hours from the batch time stamped on the delivery ticket. This time may be extended if the measured temperature of the concrete is below 90°F (32°C). This time may also be reduced if the temperature of the concrete is over 90°F (32°C).

Rejected concrete shall be disposed of by the Contractor at no cost to the State.

The addition of chemical admixtures or air entrainment admixtures at the Project site, to increase the workability or to alter the time of set, will only be permitted if prior approval has been granted by the Engineer. The addition of air entrainment admixtures at the Project site will only be permitted by the producer's quality control staff. The Contractor is responsible for follow-up quality control testing to verify compliance with the Specifications.

- 4. Acceptance Testing and Test Specimens:** The Contractor shall furnish the facilities and concrete required for sampling, transport to the testing location in the field, performing field testing and for casting sample cylinders for compressive-strength determinations. The Department will furnish personnel for sampling and casting Acceptance specimens and the number of specimens required will be determined by the Engineer. The equipment for the Department's testing is provided for elsewhere in the Contract.

- (a) Temperature, Air Content and Slump:** Field testing in accordance with AASHTO T-23, "Making and Curing Concrete Test Specimens in the Field" will be performed at the point of placement and at a frequency determined by the Engineer.

### English Units

Standard Mix Class	Air Content	Slump	Concrete Temperature
A (3300 psi)	6.0 +/- 1.5%	4" +/- 1"	60°-90°F
C (3300 psi)			
F (4400 psi)			
Modified Standards <sup>1</sup>	6.0 +/- 1.5% <sup>2</sup>	4" +/- 1" <sup>2</sup>	
Special Provision Mix <sup>3</sup>	As specified	As specified	
<sup>1</sup> Modifications to Standard Mixes, including mixes placed by pumping, shall be reviewed by the Engineer prior to use. These include but are not limited to the use of chemical admixtures such as high range water reducing (HRWR) admixtures and the use of coarse aggregate sizes for that class not specified in M.03.			
<sup>2</sup> If the <u>only</u> modification is the addition of HRWR, the maximum allowable slump shall be 7 inches.			
<sup>3</sup> All concrete mixes with a mix design strength not shown in the table must be approved by the Engineer on a case-by-case basis. Limits on the plastic properties and strength requirements of these mixes are listed in the Specifications.			

### Metric Units

Standard Mix Class	Air Content	Slump	Concrete Temperature
A (23MPa)	6.0 +/- 1.5%	100 mm +/- 25mm	15.5°-32°C
C (23 MPa)			
F (30 MPa)			
Modified Standards <sup>1</sup>	6.0 +/- 1.5% <sup>2</sup>	100mm +/- 25mm <sup>2</sup>	
Special Provision Mix <sup>3</sup>	As specified	As specified	
<sup>1</sup> Modifications to Standard Mixes, including mixes placed by pumping, shall be reviewed by the Engineer prior to use. These include but are not limited to the use of chemical admixtures such as high range water reducing (HRWR) admixtures and the use of coarse aggregate sizes for that class not specified in M.03.			
<sup>2</sup> If the <u>only</u> modification is the addition of HRWR, the maximum allowable slump shall be 175 mm.			
<sup>3</sup> All concrete mixes with a mix design strength not shown in the table must be approved by the Engineer on a case-by-case basis. Limits on the plastic properties and strength requirements of these mixes are listed in the Specifications.			

- (b) Acceptance Testing and Compressive Strength Specimens:** Concrete samples are to be taken at the point of placement into the forms or molds. Representatives of the Engineer will sample the mix.

The Contractor shall provide and maintain facilities on the Project site, acceptable to the Engineer, for sampling, transporting the initial sample, casting, safe storage and initial curing of the concrete test specimens as required by AASHTO T-23. This shall include but not be limited to a sampling receptacle, a means of transport of the initial concrete sample from the location of the concrete placement to the testing location, a level and

protected area of adequate size to perform testing, and a specimen storage container capable of maintaining the temperature and moisture requirements for initial curing of Acceptance specimens. The distance from the location of concrete placement to the location of testing and initial curing shall be 100 feet (30 m) or less, unless otherwise approved by the Engineer.

The specimen storage container described in this section is in addition to the concrete cylinder curing box provided for elsewhere in the Contract documents.

After initial curing, the test specimens will be transported by Department personnel and stored in the concrete cylinder curing box until they can be transported to the Division of Materials Testing for strength evaluation.

- (c) Sampling Procedure for Pumping:** It is the responsibility of the Contractor to provide concrete that meets required specifications at the point of placement.

Samples of concrete shall be taken at the discharge end of the pump at the point of placement with the exception of underwater concrete. The Contractor may submit an alternate location to provide a sample from the discharge end of the pump with verification showing that the characteristics of the mix will not be altered from that which would have been attained at the point of placement. The Engineer will review the documentation and other extenuating circumstances when evaluating the request.

In the case of underwater concrete the Contractor shall submit the proposed sampling location with the submittals required in 6.01.03-6(f).

- (d) Additional field testing:** Additional field testing such as density and yield measurements may be required at the time of placement as determined by the Engineer.

**5. Progression Cylinders and Compressive Strength Specimens:** Progression Cylinders outlined in this section are field cured compressive strength specimens taken for information related to when a structure or segment of a structure can be loaded or put into service, adequacy of curing and protection of concrete in the structure, or when formwork or shoring may be removed from the structure. The information produced from strength results of Progression Cylinders will not be considered for acceptance of the concrete.

The personnel, equipment, and molds for sampling, casting, curing and testing of Progression Cylinders shall be furnished by the Contractor at no expense to the Department.

Sampling, casting, and field curing of the specimens shall be performed in accordance with AASHTO T23 by an ACI Concrete Field Testing Technician Grade 1 or higher and will be witnessed by a representative of the Department.

The sample shall be taken at the point of placement into the forms or molds from one (1) or more of the same truck loads that an Acceptance sample is taken from.

A minimum of two (2) cylinder results will be used to determine in-place strength.

Compression testing shall be performed in accordance with AASHTO T-22 by personnel approved by the Engineer.

A Certified Test Report in accordance with Article 1.06.07 shall be provided to the Engineer reporting the Progression Cylinder test results. A copy of the results of the compressive strength testing shall be provided to the Engineer at least twenty-four (24) hours prior to any Project activity that the results may control.

**6. Handling and Placing Concrete:** Concrete shall be handled, placed, and consolidated by methods acceptable to the Engineer that will not segregate the mix and shall result in a dense homogeneous concrete. The methods used shall not cause displacement of reinforcing steel or other materials to be embedded in the concrete. Concrete shall not be placed until the forms and all materials have been inspected by the Engineer. All mortar from previous placements, debris, and foreign material shall be removed from the forms and steel prior to commencing placement. The forms and subgrade shall be thoroughly moistened with water immediately before concrete is placed. All water that has ponded within the forms shall also be removed. Temporary form spreader devices shall not be left in place.

All laitance or unsound material shall be removed before placing substructure concrete onto the surface of any concrete placed underwater.

Placement of concrete for each section of the structure shall be performed continuously between construction or expansion joints as shown on the plans. The delivery rate, placing sequence and methods shall be such that fresh concrete is always placed and consolidated against previously placed concrete before initial set has occurred. The temperature of the concrete mixture during placement shall be maintained between 60°F (16°C) and 90°F (32°C). During and after placement of concrete, care shall be taken not to damage the concrete or break the bond with reinforcing steel. Platforms for workers and equipment shall not be supported directly on any reinforcing steel. Forces that may damage the concrete shall not be applied to the forms or reinforcing steel.

**(a) Sequence of Placement:** The sequence of placement shall be in accordance with the Contract documents or as permitted by the Engineer.

Concrete for integral horizontal members, such as caps, slabs, or footings shall not be placed until the concrete for the columns, substructure, culvert walls and similar vertical members has achieved sufficient strength as stated in 6.01.03-1(m).

The concrete in arches shall be placed in such a manner as to load the formwork uniformly and symmetrically.

The base slab or footings of cast-in-place box culverts shall reach sufficient strength before the remainder of the culvert is constructed.

**(b) Placement Methods:** The Contractor shall notify the Engineer at least twenty-four (24) hours in advance of intention to place concrete.

Vibrators shall not be used to shift the fresh concrete horizontally. Vibrators shall be adequate to consolidate the concrete and integrate it with the previous lift.

The rate of concrete placement must not produce loadings that exceed those considered in the design of the forms.

The use of chutes and pipes for conveying concrete into the forms must be reviewed by the Engineer. Chutes shall be clean, lined with smooth watertight material and, when steep slopes are involved, shall be equipped with baffles or reverses. When the discharge must be intermittent, a hopper or other device for regulating the discharge shall be provided.

Aluminum shall not be permanently incorporated into the concrete unless otherwise specified.

When placing operations involve dropping the concrete more than 5 feet (1500 mm), the Contractor shall take action to prevent segregation of the mix and spattering of mortar on steel and forms above the elevation of the lift being placed. This restriction shall not apply to cast-in-place pilings.

When using stay-in-place forms, concrete shall not be dropped more than 3 feet (1000 mm) above the top of the forms, and the concrete shall be discharged directly over the beams or girders.

- (c) **Pumping:** The Contractor shall use equipment specifically manufactured to pump concrete mixes and that meets the needs of the specific concrete placement.
- (d) **Consolidation:** Unless otherwise specified, all concrete, except concrete placed under water, shall be sufficiently consolidated by mechanical vibration immediately after placement.

The Contractor shall provide a sufficient number of commercially available mechanical immersion type vibrators to properly consolidate the concrete immediately after it is placed in the forms unless external form vibrators are used. The Contractor shall have an adequate number of operable vibrators available in case of breakdown.

External form vibrators may be used if submitted prior to concrete placement and reviewed by the Engineer.

Vibration shall not be applied directly to the reinforcement or hardened concrete. Special care shall be taken in placing and consolidating concrete around ornamental moulds, form liners and other embedded items. The vibrator shall not touch these items at any time.

- (e) **Additional Requirements for Bridge Decks:** At least fifteen (15) days before the erection of the screed rails, the Contractor shall submit screed erection plans, grades and sequence of concrete placement and proposed rate of placing concrete for review by the Engineer. These plans shall include details of equipment to be

used in the placement and finishing of the concrete, including the number and type of personnel who will be engaged in placing the concrete. The screed equipment shall be a commercially available vibratory system. The use of wooden screeds is prohibited.

When setting screed rails for mechanical finishing, the Contractor shall take into consideration and make proper allowances for the deflection of the bridge superstructure due to all operations.

Screed and runway supports shall not be located on any stay-in-place metal form sheets, form supports or reinforcing steel. The Contractor shall operate the mechanical screed at least twenty-four (24) hours prior to actual placement of the concrete to verify deck survey and equipment operations to the satisfaction of the Engineer.

Concrete shall be deposited in a uniform manner across the entire width being placed, and only two (2) passes of the transverse screed will be permitted over a given deck area, unless otherwise allowed by the Engineer.

If the Contractor proposes to place concrete outside of daylight hours, an adequate lighting system must be provided.

Concrete shall be deposited in accordance with the placement sequence as noted on the plans. If no sequence is indicated, the Contractor shall provide a placement sequence to the Engineer for review. The placement sequence shall proceed in such a manner that the total deflection or settlement of supporting members, and final finishing of the surface will occur before initial set of the concrete takes place.

At construction joints, concrete shall not be placed against the previously placed concrete for at least twelve (12) hours unless otherwise allowed by the Engineer.

- (f) Underwater Placement:** Concrete may only be placed under water within a cofferdam unless otherwise specified in the documents or otherwise allowed by the Engineer. Placement shall begin following inspection and acceptance of the depth and character of the foundation material by the Engineer.

Underwater concrete mixes are considered non-standard designs and shall be submitted to the Engineer for approval. Typically a minimum of ten percent (10%) additional cement than comparable non-underwater mixes will be required.

Underwater concrete shall be placed continuously with the surface of the concrete kept as horizontal as practical. To ensure thorough bonding, each succeeding layer shall be placed before the preceding layer has taken initial set. For large concrete placements, more than one (1) tremie or pump shall be used to ensure compliance with this requirement.

Mass concrete placement requirements, outlined in 6.01.03-6(g), do not apply to underwater concrete.

To prevent segregation, underwater concrete shall be placed in a compact mass, in its final position, by means of a tremie, concrete pump, or other approved method and shall not be disturbed. Still water shall be maintained at the point of deposit. Cofferdams shall be vented during the placement and curing of the concrete to equalize the hydrostatic pressure and thus prevent flow of water through the concrete.

If a tremie is used, the method of depositing the concrete shall be detailed in a working drawing submitted to the Engineer for review. The tube shall have watertight couplings and shall permit the free movement of the discharge end over the area of the work.

**(g) Mass concrete placement:** Mass concrete placement shall be defined as any placement, excluding underwater concrete placement, in which the concrete being cast has dimensions of 5 feet (1500 mm) or greater in each of three (3) different directions. For placements with a circular cross-section, a mass concrete placement shall be defined as any placement that has a diameter of 6 feet (1800 mm) or greater and a height of 5 feet (1500 mm) or greater. For all mass concrete placements, the mix temperature shall not exceed 85°F (30°C) as measured at point of discharge into the forms.

Any special concrete mix design proposed by the Contractor to meet the above temperature requirements shall be submitted to the Engineer for review.

**7. Finishing Plastic Concrete:** Unless otherwise specified in the Contract documents, after concrete has been consolidated and prior to final curing, all surfaces of concrete that are not placed against forms shall be struck-off to the planned elevation or slope. The surface shall be finished by floating with an acceptable tool. While the concrete is still in a workable state, all construction and expansion joints shall be tooled with an edger. Joint filler shall be left exposed. For requirements on float finish, refer to 6.01.03-10, "Finishing Concrete Surfaces."

After completion of the placing and finishing operation and for at least twelve (12) hours after the concrete has set, the Contractor shall not operate any equipment in the immediate vicinity of the freshly placed concrete if, in the opinion of the Engineer, it could cause excessive vibration, movement or deflection of the forms.

The addition of water to the surface of the concrete to assist in finishing operations will not be permitted.

**(a) Bridge Decks:** After the concrete has been consolidated and brought to the proper elevation by the screed machine, it shall be finished by use of a suitable float. The Contractor shall not disturb the fresh concrete after it has been finished. All finishing work, including the application of the fog spray and placement of the curing mats, shall be performed from work bridges supported above the deck surface. A work bridge shall be made available to the Engineer for inspection of the concrete work.

Surfaces that are to be covered with a waterproofing membrane shall be finished to a smooth surface, free of mortar ridges and other projections and in accordance with the membrane manufacturer's recommendations.

Unless otherwise noted in the Contract, the concrete wearing surfaces shall be given a skid-resistant texture by dragging, brooming, tining, or by a combination of these methods. These methods shall be done after floating and at such time and in such manner that the desired texture will be achieved while minimizing displacement of the larger aggregate particles.

1. Dragging: The surface shall be finished by dragging a seamless strip of damp burlap over the surface. The burlap to be dragged shall consist of sufficient layers and have sufficient length in contact with the concrete to slightly groove the surface. The burlap shall be drawn longitudinally along the surface in a slow manner so as to leave an even texture. The burlap shall be kept damp, clean, and free of particles of hardened concrete. The Contractor may propose an alternate material for the Engineer's consideration.
2. Tining: Tining shall be in a transverse direction using a wire broom, comb, or float having a single row of tines or fins. The tining grooves shall be between 1/16 inch (1.5 mm) and 3/16 inch (5 mm) wide and between 1/8 inch (3 mm) and 3/16 inch (5 mm) deep, spaced 1/2 inch (12.5 mm) to 3/4 inch (20 mm) on centers. Tining shall be discontinued 12 inches (300 mm) from the curb line on bridge decks. The area adjacent to the curbs shall be given a light broom finish longitudinally. As an alternative, tining may be achieved using a machine designed specifically for tining or grooving concrete pavements.

The transverse grooving shall be performed when the grooves can be formed to a maximum depth of 3/16 inch (5 mm) with relative ease and without the walls of the grooves closing in on each other. The tining shall be aligned so as to prevent overlapping of grooves in any two (2) successive transverse passes. The Contractor shall measure the depth of the grooves in the presence of the Engineer with an appropriate device to ensure compliance.

**(b) Surface Testing and Correction:** The completed surface shall be constructed in accordance with grades and cross slopes shown on the plans. The entire surface shall be checked by the Contractor in the presence of the Engineer, with an acceptable 10 foot (3 meter) straightedge.

1. The surface shall not vary more than +/- 1/8 inch (3 mm) in 10 feet (3 m) for decks which will not be covered with an overlay.
2. The surface shall not vary more than +/- 1/4 inch (6 mm) in 10 feet (3 m) for decks which will be covered with an overlay.

Variances greater than these, which, in the opinion of the Engineer, may adversely affect the riding qualities of the surface shall be corrected, and this shall be done at the expense of the Contractor. The Contractor shall submit a corrective procedure to the Engineer for review and approval. The procedure shall correct such irregularities by methods such as, but not limited to, concrete planing or grooving.

**8. Bearing Surfaces:** Concrete surfaces under metallic masonry plates and elastomeric bearings shall have a float finish. After the concrete has set, the area which will be in contact with the masonry plate shall be ground as necessary to provide full and even bearing. The finished surface shall not vary from a straightedge laid on the surface in any direction within the limits of the masonry plate by more than 0.0625 inches (1.5 mm). Surfaces which fail to conform shall be ground or filled until acceptable to the Engineer.

**9. Curing Concrete:** All newly placed concrete shall be cured so as to prevent loss of water by use of the methods specified. The Engineer may request that the Contractor furnish a curing plan.

The duration of the initial and final curing period in total shall continue uninterrupted for a minimum of seven (7) days.

**(a) Curing Methods:**

1. **Forms-In-Place Method:** Formed surfaces of concrete may be cured by retaining the forms in place without loosening. During periods of hot weather, water shall be applied to the forms until the Engineer determines that it is no longer required.
2. **Water Method:** Exposed concrete surfaces shall be kept continuously wet by ponding, spraying, or covering with materials that are kept continuously and thoroughly wet. Such materials may consist of cotton mats, multiple layers of burlap, or other approved materials that do not discolor or otherwise damage the concrete.
3. **Waterproof Cover Method:** This method shall consist of covering exposed surfaces with a waterproof sheet material to prevent moisture loss from the concrete. The concrete shall be wet at the time the cover is installed. The sheets shall be of the widest practicable width and adjacent sheets shall overlap a minimum of 6.0 inches (150 mm) to form a waterproof cover of the entire concrete surface and shall be adequately secured. Broken or damaged sheets shall be immediately repaired and the concrete shall be remoistened.

**(b) Additional Requirements for Bridge Decks:**

1. **Curing Plan:** The Contractor shall submit to the Engineer, at least fourteen (14) days prior to the placement of concrete for the bridge deck, a detailed curing plan that describes the following:
  - A. the initial and final curing durations,
  - B. equipment and materials to be used for curing concrete and monitoring concrete temperature, and
  - C. proposed primary and secondary water and heat sources

2. Initial Curing Period: A water fog spray shall be used by the Contractor from the time of initial placement until the final curing period begins. The amount of fog spray shall be strictly controlled so that accumulations of standing or flowing water on the surface of the concrete shall not occur.

Should atmospheric conditions render the use of fog spray impractical, the Contractor shall request approval from the Engineer to use a curing compound that meets the requirements of Section M.03 in lieu of a fog spray. The application shall be in accordance with the manufacturer's recommendation and be compatible with the membrane waterproofing.

3. Final Curing: After completion of finishing and as soon as any bleed water has dissipated and the concrete reaches sufficient strength to avoid marring, the Final curing period shall begin and the entire concrete surface shall be covered with water-retaining materials such as cotton mats, multiple layers of burlap, or other materials approved by the Engineer. Materials used shall be kept saturated by means of an acceptable sprinkler or wetting system.

The Contractor may cover the wet water-retaining material with a suitable polyethylene film to minimize evaporation during the curing period. The use of the polyethylene film does not relieve the Contractor from maintaining saturation of the curing materials.

4. Temperature Monitoring: The internal temperature of the concrete shall be monitored with a calibrated continuous recording thermometer for a minimum of seven (7) days. The air temperature at the concrete surface or the air temperature between the concrete surface and its protective covering shall be monitored with a minimum of one (1) recording thermometer.

The number and placement of the thermometers will be determined by the Engineer. A minimum of two (2) thermometers per concrete placement shall be provided by the Contractor.

The following types of thermometers shall be used to monitor curing temperatures:

- A. Continuously Recording Thermometer: The thermometer shall be capable of continuously recording temperatures within a range of -4 °F to 122 °F (-20°C to 50°C) for a minimum of twenty-four (24) hours.
- B. Maximum–Minimum Recording Thermometer: For all placements, the thermometer shall be capable of recording maximum and minimum temperatures in a range of -4 °F to 122 °F (-20°C to 50°C).

**10. Finishing Concrete Surfaces:** Any minor repairs due to fins, bulges, offsets and irregular projections shall be performed immediately following the removal of forms. For areas of newly placed concrete that are honeycombed or segregated the Contractor shall provide a written corrective procedure for review by the Engineer prior to the work being performed. Construction and expansion joints in the completed work shall be left

carefully tooled and free of mortar and concrete. The joint filler shall be left exposed for its full length with clean and true edges.

The cavities produced by form ties and all other holes, broken corners or edges, and other defects shall be cleaned, saturated with water, pointed and trued with a mortar conforming to M.11.04. Cement similar in color to the exposed surface being repaired shall be added to the mortar. Mortar used in pointing shall be used within one (1) hour of mixing. The concrete shall be finished as defined below if required and the cure continued as previously specified in "Curing Concrete."

Finishing work shall not interrupt the curing period unless permitted by the Engineer. The curing period may be extended to provide the minimum total number of days required.

Concrete surface finishes shall be classified as follows:

- (a) Float Finish:** This finish shall be achieved by placing an excess of material in the form and removing or striking off of such excess forcing the coarse aggregate below the mortar surface. Concave surfaces in which water will be retained will not be allowed. After the concrete has been struck off, the surface shall be thoroughly worked and floated. Before this last finish has set, the surface shall be lightly stripped with a fine brush to remove the surface cement film, leaving a fine-grained, smooth, but sanded texture. Curing, as specified elsewhere, shall follow. Any surfaces that will support appurtenances such as light standards, railing, or fences shall be finished in accordance with 6.01.03-8, "Bearing Surfaces."
- (b) Rubbed Finish:** The initial rubbing shall only be allowed within three (3) days after placement. The entire surface shall be thoroughly wet with a brush and rubbed with a No. 16 Carborundum Stone or an abrasive of equal quality, bringing the surface to a paste. The rubbing shall be continued sufficiently to remove all form marks and projections, producing a smooth, dense surface without pits or irregularities. The paste formed by the rubbing may be finished by stripping with a clean brush, or it may be spread uniformly over the surface and allowed to re-set. If all or portions of the rubbed surface are unacceptable to the Engineer or a rubbed finish is not provided within three (3) days after removal of forms, the Contractor will be directed to provide a grout clean down finish.
- (c) Grout Clean-Down Finish:** As soon as all cavities have been filled as required elsewhere and the cement mortar has set sufficiently, grout clean-down shall be performed. All burrs, unevenness, laitance, including that in air holes, and any other material which will adversely affect the bond of the grout to the concrete, shall be removed by acceptable methods. This cleaning shall be done from the top or uppermost part of the surface to be finished to the bottom.

A mixture of a fine aggregate and Portland cement shall be thoroughly blended while dry. The proportions shall be such that when mixed with the proper amount of water, the color will match that of the concrete to be finished. Water shall be added to this mixture in an amount which will bring the grout to a workable thick paint-like consistency.

The surface to be treated shall be thoroughly wetted with a sufficient amount of water to prevent the absorption of water from the grout. Grout shall then be applied to the wetted surface before setting of the grout occurs. Grout which has set shall not be re-tempered and shall be disposed of by the Contractor at no cost to the State.

The grout shall be uniformly applied over the entire surface, completely filling all air bubbles and holes. Immediately after applying the grout, the surface shall be floated with a suitable float, scouring the surface vigorously. While the grout is still plastic, all excess grout shall be removed.

After the final rubbing is completed and the surface has dried, it shall be rubbed to remove loose powder and shall be left free from all unsound patches, paste, powder, and objectionable marks. Wetting, application and removal of excess grout shall be completed in one (1) work shift.

All finished surfaces shall be cured for a minimum of twenty-four (24) hours. Horizontal surfaces shall have a float finish and vertical exposed surfaces shall have a rubbed finish. A grout clean down finish may be substituted for a rubbed finish as noted in this section or as directed by the Engineer

## **11. Mortar, Grout, Epoxy and Joint Seal**

- (a) **Mortar and Grout:** This work consists of the making and placing of mortar and grout. At least forty-eight (48) hours prior to the planned use, a copy of the installation instructions and MSDS sheet(s) shall be provided to the Engineer for review and concurrence of their applicability and for verification of proper hole sizes in concrete structures. Such uses include mortar for filling under masonry plates, mortar used to fill voids and repair surface defects, grout used to fill sleeves for anchor bolts, and mortar and grout for other such uses where required or approved.

Concrete areas to be in contact with the mortar or grout shall be cleaned of all loose or foreign material that would in any way prevent bond, and the concrete surfaces shall be flushed with water and allowed to dry until no free-standing water is present.

The mortar or grout shall completely fill and shall be tightly packed into recesses and holes, on surfaces, under structural members, and at other locations specified. After placing, all surfaces of mortar or grout shall be cured as previously specified in 6.01.03-9(a)-2 "Curing Concrete – Water Method," for a period of not less than three (3) days.

- (b) **Epoxy:** The epoxy shall be prepared and placed in accordance with the manufacturer's directions and with the equipment prescribed by the manufacturer. Instructions furnished by the supplier for the safe storage, mixing, handling and

application of the epoxy shall be followed. Contents of damaged or previously opened containers shall not be used.

- (c) **Joint Seal:** This work consists of sealing joints where shown on the plans or as otherwise directed by the Engineer.

Before placement of the sealing material, the joints shall be thoroughly cleaned of all scale, loose concrete, dirt, dust or other foreign matter. Projections of concrete into the joint space shall be removed. The joint shall be clean and dry before the sealing compound is applied.

The joint sealant shall be prepared and placed in accordance with the manufacturer's directions and with the equipment prescribed by the manufacturer. The sealing compound shall be flush with, or not more than 1/8 inch (3 mm) above the adjacent surface of concrete, cutting off all excess compounds after the application. The joints shall be sealed in a neat and workmanlike manner and when the work is completed, the joints shall effectively seal against infiltration of moisture and water.

The Contractor shall arrange for, and have present at the commencement of the joint-sealing operation, a technically competent manufacturer's representative knowledgeable in the methods of installation of the sealant. The Contractor shall also arrange to have the representative present at such other times as the Engineer may request.

- (d) **Closed Cell Elastomer:** The closed cell elastomer shall be of the thickness, size and type specified and installed as shown on the plans and shall be in accordance with Section M.03.

**12. Application of Loads:** Loads shall not be applied to concrete structures until the concrete has attained sufficient strength and, when applicable, sufficient pre-stressing and post tensioning has been completed, so that damage will not occur. The means to determine when the concrete has attained sufficient strength shall be the use of Progression cylinders as defined elsewhere in this specification, or other means approved in advance by the Engineer.

- (a) **Earth Loads:** The placement of backfill shall not begin until the concrete is cured and has reached at least eighty percent (80%) of its specified strength unless otherwise permitted by the Engineer. The sequence of placing backfill around structures shall minimize overturning or sliding forces and flexural stresses in the concrete.
- (b) **Construction Loads:** Light materials and equipment may be hand carried onto bridge decks only after the concrete has been in place at least twenty-four (24) hours providing curing is not interfered with and the surface texture is not damaged.

Prior to the concrete achieving its specified compressive strength, any other live or dead loads imposed on existing, new, or partially completed portions of structures, shall not exceed the reduced load carrying capacity of the structure, or portion of structure. The Contractor may be required to submit calculations to the Engineer

that verify these requirements are being met. The compressive strength of concrete ( $f'c$ ) to be used in computing the load-carrying capacity shall be the smaller of the actual field compressive strength at the time of loading or the specified design strength of the concrete. The means to determine the actual field compressive strength shall be approved by the Engineer.

For post-tensioned structures, no live or dead loads shall be allowed on any span until the steel for that span has been tensioned.

- (c) **Loading of Completed Elements:** Precast concrete or steel girders shall not be placed on substructure elements until the substructure concrete has attained eighty-five percent (85%) of its specified strength.

No load shall be allowed on mortar or grout that has been in place less than seventy-two (72) hours.

- (d) **Traffic Loads:** The concrete deck will not be opened to traffic until at least fourteen (14) days after the last placement of deck concrete and until such concrete has attained its specified strength.

**13. Dispute Resolution:** The basis of any dispute resolution is side-by-side and quality control testing by the Contractor or the Contractor's representative. The Contractor and Engineer should perform independent testing on the material to reasonably establish the true characteristics of the material at the time of delivery. Absent of Contractor QC testing, the Engineer's test results will apply to the quantity of concrete represented by the sample, not to exceed 75 cubic yards (60 cubic meters).

- (a) **Air Content:** Contractor QC Testing must be performed by personnel qualified by The American Concrete Institute as an ACI Concrete Field Testing Technician Grade 1 or higher and performed in accordance with AASHTO T-23. If the Contractor's test results vary from those of the Engineer, the Contractor shall immediately notify the Engineer of the difference and work cooperatively to determine the reasonable cause and recognize the valid test. Should there be agreement, the result of the valid test will be used for acceptance and adjustment purposes for that lot of material. Should there not be an agreement as to the valid test, an additional set of tests should be performed. Results of all valid tests on the same lot may be averaged and used for acceptance and adjustment purposes. Should the Contractor wish to perform additional QC testing on subsequent material, the lot sizes may be adjusted to the amount of material included in that specific delivery. Any such QC testing must be witnessed and agreed to by the Engineer.

- (b) **Compressive Strength:** Contractor QC testing for compressive strength must be performed in accordance with AASHTO T-22 by personnel approved by the Engineer. Samples used to dispute the Engineer's test results must be made simultaneously and from the same batch of concrete. Should the Contractor wish to pursue a dispute resolution with regard to compressive strength, the Contractor shall submit in writing to the Engineer all test results, control charts, or other documentation that may be useful in determining if the specific lot(s) of material met the Contract specifications. The Engineer will consider the submittal and may average specific test results on the disputed lot(s) for acceptance and adjustment purposes. Destructive testing of any kind on the placed concrete structure will not be allowed.

**6.01.04—Method of Measurement:** This work will be measured for payment as follows:

**1. Concrete:** The quantity of concrete will be the actual volume in cubic yards (cubic meters) of the specified class or classes, with the exception of underwater concrete, completed and accepted within the neat lines as shown on the plans or as ordered by the Engineer.

When concrete is placed against bedrock, a maximum of 6 additional inches (150 additional millimeters) beyond the neat lines can be measured for payment.

No deduction will be made for panels, form liners, reinforcing bars, structural steel shapes or for pile heads. There will be no deduction made for the volume occupied by culvert and drainage pipes, scuppers, weep holes, public utility structures or any other opening, unless the surface area of any such single opening is 9 square feet (1 square meter) or more.

In the case of culverts or drainage pipes, the computation of the surface area will be based on the nominal diameter of the pipe, disregarding the thickness of the shell.

Miscellaneous materials necessary for completion of the work such as felt, mortar, grout, epoxy, joint seal, paraffin coating and closed cell elastomer will not be measured for payment.

Incidental work such as forming for anchor bolts, utilities, keyways, and sampling and testing will not be measured for payment.

**2. Underwater Concrete:** When underwater concrete is used, it will be measured by the volume in cubic yards (cubic meters) within the actual horizontal limits of the cofferdam and between the elevations established by the Engineer.

**3. Joint Filler:** This material will be measured by the area in square feet (square meters) of the joint filler, of the type and thickness specified, actually installed and accepted.

**6.01.05—Basis of Payment:** Payment for this work will be made as follows:

**1. Concrete:** Progress payments may be allowed for completed major labor elements of work such as forming, placing and curing. Prior to placement, the Contractor shall submit a proposed schedule of values for review and approval by the Engineer.

Payment for any lot of concrete allowed to remain in place will be adjusted when the field and laboratory testing of the material is completed. The quantity of concrete in each lot will be a maximum of 75 cubic yards (60 cubic meters). Payment for each lot of concrete will be adjusted based on the results of the Acceptance testing performed by the Engineer.

The following pay factors apply for Standard and Modified Standard Mix classes with regard to entrained air content:

#### Air Pay Factors

Measured air (%)		Pay factor (%)
4.5 to 7.5		1.00 (100)
4.3 and 4.4	7.6 and 7.7	0.98 (98)
4.1 and 4.2	7.8 and 7.9	0.96 (96)
3.9 and 4.0	8.0 and 8.1	0.94 (94)
3.7 and 3.8	8.2 and 8.3	0.92 (92)
3.5 and 3.6	8.4 and 8.5	0.90 (90)
Concrete lots with less than 3.5% or greater than 8.5% entrained air will be rejected.		

The following pay factors apply for Standard and Modified Standard Mix classes with regard to compressive strength:

#### Strength Pay Factors

Compressive Strength (%)	Pay factor (%)
95 or greater	1.00 (100)
90 to 94.9	0.95 (95)
85 to 89.9	0.90 (90)
Concrete lots with less than 85% specified strength will be rejected.	

The payment adjustment value for entrained air and 28-day strength for any lot of concrete that is allowed to remain in-place is determined using the formulas below. An index price of \$400.00 per c.y. (cu.m) shall be used to calculate each adjustment. The total adjustment value will be the sum of each individual adjustment value and will be deducted from the payment for the appropriate item.

English Units:	Metric Units:
Adjustment (air) = (1 - air pay factor) x \$400/c.y. x lot size (c.y.)	Adjustment (air) = (1 - air pay factor) x \$400/cu.m x lot size (cu.m)
Adjustment (strength) = (1 - strength pay factor) x \$400/c.y. x lot size (c.y.)	Adjustment (strength) = (1 - strength pay factor) x \$400/cu.m x lot size (cu.m)
Total Adjustment = Adjustment (air) + Adjustment (strength)	

The Contractor shall request permission from the Engineer to remove and replace a lot(s) of concrete to avoid a negatively adjusted payment. Any replacement material will be sampled, tested and evaluated in accordance with this specification.

No direct payment will be made for any labor, equipment or materials used during the sampling and testing of the concrete for Progression or Acceptance. The cost shall be considered as included in the general cost of the work or as stated elsewhere in the Contract. The work of transporting the concrete test specimens, after initial curing, for Acceptance testing will be performed by the Department without expense to the Contractor.

This material will be paid for at the Contract unit price per cubic yard (cubic meter) less any adjustments, for the specified class or classes, complete in place, which price shall include all materials, equipment, tools, labor and work incidental thereto, including heating, all admixtures, joint sealer, roofing felt and closed cell elastomer, and any miscellaneous materials such as metal flashing and metal used in expansion joints and bearings.

**2. Underwater Concrete:** When this class of concrete is used, it will be paid for at the Contract unit price per cubic yard (cubic meter) for "Underwater Concrete," complete in place, which price shall include all materials, equipment, tools, labor and work incidental thereto.

**3. Joint Filler:** Expansion joint filler will be paid for at the Contract unit price per square foot (square meter) for "Joint Filler for Bridges" of the type and thickness specified, complete in place, which price shall include all materials, equipment, tools, labor and work incidental thereto.

<u>Pay Item</u>	<u>Pay Unit</u>
Concrete (Class A, C, F)	c.y. (cu.m)
Underwater Concrete	c.y. (cu.m)
Joint Filler for Bridges (Thickness and Type)	s.f. (s.m.)

**CONNECTICUT  
SUPPLEMENTAL SPECIFICATION  
SECTION 6.03  
STRUCTURAL STEEL**

*Delete the entire section and replace it with the following:*

**SECTION 6.03  
STRUCTURAL STEEL**

**6.03.01—Description:** Work under this item shall consist of furnishing, fabricating, transporting, storing, handling and erecting of structural steel of the type and size designated, as shown on the plans, as directed by the Engineer and in accordance with these Specifications.

All work except as stated in the following paragraph shall conform to the requirements of the AASHTO LRFD Bridge Construction Specifications and the ANSI/AASHTO/AWS D1.5 – Bridge Welding Code.

All work subject to railroad loading shall conform to AREMA and the ANSI/AASHTO/AWS D1.5 – Bridge Welding Code.

**6.03.02—Materials:** The materials for this work shall conform to the requirements of Section M.06.

Materials for this work shall be stored off the ground before, during, and after fabrication. It shall be kept free from dirt, grease and other contaminants and shall be reasonably protected from corrosion. In addition, weathering steel shall be stored as to allow free drainage and promote the development of the oxide coating and a uniform appearance.

**6.03.03—Construction Methods:**

**1. Pre-qualification:**

(a) Fabricators producing material for Department projects under this item are required to have as a minimum, an active AISC Certification for Simple Steel Bridges. For fabrication of material for use on bridges other than un-spliced rolled beam bridges, AISC Major Steel Bridge Certification is required. If so noted on the plans, additional AISC endorsement for fabrication of fracture critical members is also required.

(b) Field Welders: Prior to working on material for Department projects under this Specification, all field welders, field welding operators, and field tackers must possess a valid welder certification card issued by the Department's Division of

Materials Testing. If such person has not been engaged in welding operations on a Department project or project acceptable to the Department within a period of six (6) months, or cannot produce an approved welding certificate dated within the previous twelve (12) months from a welding agency acceptable to the Engineer, the field welder shall be required to re-qualify through examination. The Engineer may require re-qualification of anyone whose quality of work is in question.

## 2. Submittals:

(a) Shop Drawings: Prior to any fabrication, the Contractor shall submit shop drawings in accordance with Article 1.05.02 to the Engineer for review. Shop drawings shall include a cambering procedure and diagram. In the case of trusses, the Contractor is responsible for calculation of the camber (lengthening and shortening) of all truss members.

(b) Shop Schedule: The Contractor shall submit a detailed shop fabrication schedule to the Engineer for review within 30 days of the Notice to Proceed unless otherwise agreed to by the Engineer. At a minimum the schedule shall include the start date, milestone dates, and completion date. Any significant changes shall be brought to the attention of the Engineer immediately.

(c) Welding Procedures: Prior to start of fabrication, all welding procedures shall be submitted to the Engineer for review.

(d) Working Drawings for Falsework and Erection of Structural Steel: Prior to erecting any steel fabricated under this Specification, the Contractor shall submit drawings and supporting calculations, including erection stresses, in accordance with Article 1.05.02 to the Engineer. The design of temporary supports and falsework shall conform to the *AASHTO Specifications*, the *AASHTO Guide Design Specifications for Bridge Temporary Works* or any other standard acceptable to the Engineer. Falsework shall be of sufficient rigidity and strength to safely support all loads imposed and to produce in the finished structure the lines and grades indicated in the Contract.

The working drawings submittal shall include at a minimum:

- Title block with Contract number, Project identification number (PIN), town, and structure number and name.
- Plan of the work area showing support structures, roads, railroad tracks, Federal and State regulated areas as depicted on the plans, utilities or any other information relative to erection.
- A detailed narrative describing the erection sequence for main members and secondary members (cross frames, diaphragms, lateral bracing, portals, etc.), noting use of holding cranes or temporary supports, falsework, or bents.
- Delivery location of each girder.
- Location of each crane for each pick.
- Capacity chart for each crane and boom length used in the work.
- The capacity of the crane and of all lifting and connecting devices shall be adequate for the total pick load including spreaders and other materials. In the area of railroads and navigable waterways, the capacity shall be as

required by Amtrak, Metro North, U.S. Coast Guard or other regulatory authorities. No picks shall be allowed over vehicular or pedestrian traffic unless otherwise noted on the plans or permitted by the Engineer.

- Pick point location(s) on each member.
- Lifting weight of each member including clamps, spreader beams, etc.
- Lift and setting radius for each pick (or maximum lift radius).
- Description of lifting devices or other connecting equipment.
- Girder tie-down details or other method of stabilizing erected girders.
- Bolting requirements, including the minimum number of bolts and erection pins required to stabilize members during the erection sequence.
- Blocking details for stabilizing members supported on expansion bearings and on bearings that do not limit movement in the transverse direction.
- The method and location for temporary supports for field spliced or curved girders, including shoring, false work, holding cranes, guys, etc. The Engineer will review, but not approve details of temporary supports. The design, erection, and stability of these supports shall be the sole responsibility of the Contractor.
- Offsets necessary to adjust expansion bearings during erection to provide for temperature variance and dead load rotation.

The following notes shall be placed on the Erection Drawings:

- Cranes shall be operated in accordance with the Connecticut Department of Public Safety regulations.
- The Contractor shall be responsible for verifying the weight of each lift and for insuring the stability of each member during all phases of erection.
- Members shall be subject to only light drifting to align holes. Any drifting that results in distortion of the member or damage to the holes will be cause for rejection of the member.
- Field reaming of holes shall not be performed unless required by the Contract Drawings or approved by the Engineer.

The Contractor shall submit these documents to the Engineer at least sixty (60) calendar days in advance of their proposed use. If the proposed method of erection requires additional members or modifications to the existing members of the structure, such additions and modifications shall be made by the Contractor at no expense to the State.

**3. Shop Fabrication:** Unless otherwise shown on the plans or indicated in the Special Provisions, Structural Steel shall be fabricated in accordance with the AASHTO LRFD Bridge Construction Specifications, amended as follows:

(a) Notification: The Contractor shall submit written notification to both the Engineer and the Division Chief (OOC) not less than thirty (30) calendar days prior to start of fabrication. No material shall be manufactured or worked in the shop before the Engineer has been so notified. The notification shall include the name and location of the fabrication shop where the work will be done so that arrangements can be made for an audit of the facility and the assignment of a Department Quality Assurance inspector.

(b) Camber: All members shall be cambered prior to heat curving and painting. Rolled beams shall be heat cambered by methods approved by the Engineer. Plate girders shall be cambered by cutting the web to the prescribed shape with allowances for shrinkage due to cutting, welding, and heat curving. The fabricator is responsible to determine what allowances should be made. Rolled, plate-rolled, or fabricated sections shall be cambered to the total amount shown on the plans and within the camber deviation tolerances permitted for welded beams and girders, as indicated in the ANSI/AASHTO/AWS D1.5 Bridge Welding Code. The Contractor must submit to the Engineer for approval, a plan for corrective action if the actual camber is not within tolerance.

(c) Welding: Unless otherwise indicated in the Contract, all work shall be performed in accordance with ANSI/AASHTO/AWS D1.5 – Bridge Welding Code.

(d) Preassembly of Field Connections: Field connections of main members of continuous beams, plate girders, bents, towers, rigid frames, trusses and arches shall be preassembled prior to erection as necessary to verify the geometry of the completed structure or unit and to verify or prepare field splices. The Contractor shall propose an appropriate method of preassembly for review and comment by the Engineer. The method and details of preassembly shall be consistent with the erection procedures shown on the working drawings and camber diagrams. As a minimum, the preassembly procedure shall consist of assembling three (3) contiguous panels accurately adjusted for line and camber. Successive assemblies shall consist of at least one (1) section or panel of the previous assembly plus two (2) or more sections or panels added at the advancing end. In the case of structures longer than 150 feet (45 meters), each assembly shall not be less than 150 feet (45 meters) long regardless of the length of individual continuous panels or section. All falsework, tools, machinery and appliances, including drift pins and bolts necessary for the expeditious handling of the work shall be provided by the Contractor at no cost to the State.

(e) Inspection: The Contractor shall furnish facilities for the inspection of material and workmanship in the shop by the Engineer. The Engineer and his representative shall be allowed free access to the necessary parts of the premises.

The Engineer will provide Quality Assurance (QA) inspection at the fabrication shop to assure that all applicable Quality Control plans and inspections are adequately adhered to and maintained by the Contractor during all phases of the fabrication. A thorough inspection of a random selection of elements at the fabrication shop may serve as the basis of this assurance.

Prior to shipment to the Project, each individual piece of structural steel shall be stamped or marked in a clear and permanent fashion by a representative of the fabricator's Quality Control (QC) Department to indicate complete final inspection by the fabricator and conformance to the Project specifications for that piece. The stamp or mark must be dated. A Materials Certificate in accordance with Article 1.06.07 may be used in lieu of individual stamps or markings, for all material in a

single shipment. The Materials Certificate must list each piece within the shipment and accompany the shipment to the Project Site.

Following the final inspection by the fabricator's QC personnel, the Engineer may select pieces of structural steel for re-inspection by the Department's QA inspector. Should non-conforming pieces be identified, all similar pieces must be re-inspected by the fabricator and repair procedure(s) submitted to the Engineer for approval. Repairs will be made at the Contractor's expense.

The pieces selected for re-inspection and found to be in conformance, or adequately repaired pieces, may be stamped or marked by the QA inspector. Such markings indicate the Engineer takes no exception to the pieces being sent to the Project Site. Such marking does not indicate acceptance or approval of the material by the Engineer.

Following delivery to the Project Site, the Engineer will perform a visual inspection of all material to verify shipping documents, fabricator markings, and that there was no damage to the material or coatings during transportation and handling.

The Engineer is not responsible for approving or accepting any fabricated materials prior to final erection and assembly at the Project Site.

(f) Nondestructive Testing: All nondestructive testing of structural steel and welding shall be performed as designated in the plans and specifications. Such testing shall be performed by personnel approved by the Engineer.

Personnel performing Radiographic, Ultrasonic or Magnetic Particle testing shall be certified as a NDT Level II technician in accordance with the American Society for Non Destructive Testing (ASNT), Recommended Practice SNT-TC-1A.

Nondestructive testing shall be performed in accordance with the procedures and standards set forth in the AASHTO/AWS D1.5, Bridge Welding Code. The Department reserves the right to perform additional testing as determined by the Engineer.

All nondestructive testing shall be witnessed by an authorized representative of the Department. Certified reports of all tests shall be submitted to the Division of Materials Testing for examination. Each certified report shall identify the structure, member, and location of weld or welds tested. Each report shall also list the length and location of any defective welds and include information on the corrective action taken and results of all retests of repaired welds.

Should the Engineer require nondestructive testing on welds not designated in the Contract, the cost of such inspection shall be borne by the Contractor if the testing indicates that any weld is defective. If the testing indicates the weld to be satisfactory, the actual cost of such inspection will be paid for by the Department.

(g) Marking: Each member shall be identified with an erection mark corresponding with the member identification mark on the approved shop drawings. Identification marks shall be impressed into the member with a low stress stamp in a location in accordance with standard industry practice.

(h) Shipping, Handling, Storage and Receiving: The Contractor shall make all arrangements necessary to properly load, transport, unload, handle and store all material. The Contractor shall furnish to the Engineer copies of all shipping statements. The weight (mass) of the individual members shall be shown on the statements. Members having a weight (mass) of more than 3 tons (2700 kilograms) shall have the weight (mass) marked thereon. All material shall be unloaded promptly upon delivery. The Contractor shall be responsible for any demurrage charges. Damage to any material during transportation, improper storage, faulty erection, or undocumented fabrication errors may be cause for rejection of said material at the Project Site. Top lateral bracing shall be installed in tub girders prior to shipping and erection of the field pieces. All costs associated with any corrective action will be borne by the Contractor.

**4. Field Erection:** A meeting shall be held on Site prior to any erection of structural steel. The Contractor shall name the person responsible for the steel erection work and provide copies of all crane operator licenses. Proposed equipment, rigging, timetable and methods shall be proposed at this meeting.

(a) Falsework: Any temporary work shall be constructed in conformance with the working drawings. The Contractor shall verify that the quality of materials and work employed are consistent with their design.

All girders shall be stabilized with falsework, temporary braces, or holding cranes until a sufficient number of adjacent girders are erected with all diaphragms and cross frames connected to provide necessary lateral support as shown in the erecting diagrams.

Adjustment shall be provided in the falsework and other temporary supports so that the temporary elevation of the structural steel provided by the falsework is consistent with the deflections that will occur as the structure is completed. The elevation of falsework shall be such as to support the girders at the cambered no-load elevation. Unloading of temporary supports shall be performed such that all temporary supports at each cross section are unloaded uniformly. Unless specifically permitted by the Engineer, welding of falsework support brackets to structural steel is not allowed.

Unless erected by the cantilever method, truss spans shall be erected on blocking. The blocking shall be left in place until the tension chord splices are fully bolted and all other truss connections pinned and bolted and the proper geometric shape is achieved.

(b) Anchorages: Anchor bolts and similar materials which are to be placed during the erection of the structural steel shall be carefully and accurately set to the requirements of Article 6.01.03.

(c) Bearings: Bearing plates shall have a full and uniform bearing upon the substructure masonry. Bearing plates shall be placed upon bearing areas which are finished according to the requirements of Article 6.01.03.

Prefabricated pads conforming to the requirements of Article M.12.01 shall be installed unless specifically noted otherwise in the Contract plans.

Each piece shall be the same size as the bearing plate it is to support and the holes to accommodate the anchor bolts shall be clearly and accurately punched before setting the pad in place.

In placing expansion bearings, due consideration shall be given to the temperature at the time of erection and stage construction requirements. The nuts of anchor bolts at expansion bearings shall be adjusted to permit the free movement of the span.

(d) Field Assembly: Members and components shall be accurately assembled as shown on the plans and any match marks shall be followed. The material shall be carefully handled so that no components will be bent, broken or otherwise damaged.

Hammering which will injure or distort the members is not permitted. Bearing surfaces and surfaces to be in permanent contact shall be cleaned before the members are assembled.

Cylindrical erection pins shall be 1/32 inch (0.8 mm) larger than the nominal diameter of the holes.

Splices and field connections of main stress carrying members shall be made with a minimum of fifty percent (50%) of the holes filled and tightened with high strength bolts before the lifting system is released. The bolts shall be installed uniformly throughout the connection. Lateral stability must be maintained until the deck is placed.

The Contractor shall ensure that girders are stable throughout the erection process. The stage of completeness of the bolted connections shall be considered when evaluating the strength and stability of the steel during erection. For Closed Box and Tub Girders the Contractor shall ensure that the cross-section shape of each box is maintained during erection. Top lateral bracing shall be installed in tub girders prior to shipping and erection of the field pieces.

(e) Welded Connections: Unless otherwise shown on the plans or indicated by the special provisions, welding of structural steel shall be done in accordance with "ANSI/AASHTO/AWS D1.5 Bridge Welding Code."

The Contractor's welding and inspection procedures for each type of field weld and field tacking must be submitted to the Engineer on the form designated by the Department. All procedures must be approved by the Division of Materials Testing prior to any work and must be adhered to at all times.

Quality control is the responsibility of the Contractor. The Contractor must provide an AWS Certified Welding Inspector (CWI) in accordance with AWS D1.5. The CWI must be qualified and certified in accordance with the provisions of AWS QC1, *Standard for Qualification and Certification of Welding Inspectors*.

The CWI shall make visual inspection of all welds. The Contractor shall perform magnetic particle inspection, ultrasonic testing inspection, or radiographic testing inspection of field welds when required in the plans or special provisions. Each test may be witnessed by an authorized representative of the Engineer.

Welds or sections of welds containing imperfections determined to be unacceptable by either the CWI or the Engineer shall be removed and re-welded by the Contractor at their expense. Welds so removed and replaced shall be re-inspected by the CWI. All costs for re-inspection or testing of such welds shall be borne by the Contractor.

(f) High Strength Bolted Connections: The assembly of structural connections using ASTM A 325/ A 325M or ASTM A 490/A 490M high-strength bolts shall be installed so as to develop the minimum required bolt tension specified in Table A. The Manufacturer's certified test report, including the rotational capacity test results, **must** accompany the fastener assemblies. Fastener assemblies delivered without the certified reports will be rejected.

Bolts, nuts and washers from each rotational-capacity lot shall be shipped in the same container. If there is only one production lot number for each size of nut and washer, the nuts and washers may be shipped in separate containers. Each container shall be permanently marked with the rotational-capacity lot number such that identification will be possible at any stage prior to installation. Assemblies of bolts, nuts and washers shall be installed from the same rotational-capacity lot. Pins, small parts and packages of bolts, washers, and nuts shall be shipped in boxes, crates, kegs, or barrels. A list and description of the contained materials shall be plainly marked on the outside of each shipping container.

Bolted Parts: All material within the grip of the bolt shall be steel; there shall be no compressible material, such as gaskets or insulation, within the grip. Bolted steel shall fit solidly together after the bolts are tensioned. The length of the bolts shall be such that the end of the bolt will be flush with or outside of the face of the nut when properly installed.

Surface Conditions: At the time of assembly, all connection surfaces, including surfaces adjacent to the bolt head and nut, shall be free of scale, except tight mill scale, and shall be free of dirt or other foreign material. Burrs that would prevent solid seating of the connected parts in the snug tight condition shall be removed.

Paint is permitted on the faying surface, including slip critical connections, only when shown on the plans. The faying surfaces of slip-critical connections shall meet the requirements of the following paragraphs, as applicable:

- Connections specified to have un-coated faying surfaces: any paint, including any inadvertent over spray, shall be excluded from areas closer than one (1) bolt diameter, but not less than 1.0 in (25 mm), from the edge of any hole and all areas within the bolt pattern.
- Connections specified to have painted faying surfaces shall be blast cleaned and coated in accordance with the Contract, and shall not be assembled until the coating system has been properly cured.
- Connections specified to have galvanized faying surfaces shall be hot-dip galvanized in accordance with ASTM A 123/A 123M, and shall subsequently be roughened by means of hand wire brushing. Power wire brushing is not permitted.

Installation: At the pre-erection meeting, the Contractor shall inform the Engineer of its planned method of tensioning high strength bolts. Acceptable methods are: Turn-of-Nut, Calibrated Wrench or Direct Tension Indicator.

Fastener Assemblies: A "fastener assembly" is defined as a bolt, a nut, and a washer. Only complete fastener assemblies of appropriately assigned lot numbers shall be installed.

Fastener assemblies shall be stored in an area protected from dirt and moisture. Only as many fastener assemblies as are anticipated to be installed and tensioned during a work shift shall be taken from protected storage. Fastener assemblies not used shall be returned to protected storage at the end of the shift. Prior to installation, fastener assemblies shall not be cleaned of lubricant. Fastener assemblies which accumulate rust or dirt resulting from site conditions shall be cleaned, relubricated and tested for rotational-capacity prior to installation. All galvanized nuts shall be lubricated with a lubricant containing a visible dye. Plain bolts must be oily to the touch when delivered and installed. Lubricant shall be removed prior to painting.

All bolts shall have a hardened washer under the turned element (nut or bolt head). All hardened washers shall conform to the requirements of ASTM F 436/F 436M.

Where necessary, washers may be clipped on one side to a point not closer than 7/8 of the bolt diameter from the center of the washer. Circular and beveled washers, when used adjacent to direct tension indicator washers shall not be clipped. Direct tension indicator washers shall not be clipped.

Bolt Tension Measuring Device: The Contractor shall provide a calibrated bolt tension measuring device (a Skidmore-Wilhelm calibrator (Skidmore) or other acceptable bolt tension indicating device) at all times when, and at all locations where high-strength fasteners are being installed and tensioned. The tension measuring device (Skidmore) shall be calibrated by an approved testing agency at least annually.

The Skidmore shall be used to perform the rotational-capacity test of the fastener assemblies. The Skidmore will also be used to substantiate (1) the suitability of the fastener assembly to satisfy the requirements of Table A, including lubrication as required, (2) calibration of the installation wrenches, if applicable, and (3) the

understanding and proper use by the Contractor of the selected method of tensioning to be used.

Complete fastener assemblies shall be installed in properly aligned holes and then tensioned by the Turn-of-Nut, Calibrated Wrench or Direct Tension Indicator method to the minimum tension specified in Table A. Tensioning may be done by turning the bolt while the nut is prevented from rotating when it is impractical to turn the nut. Impact wrenches, if used, shall be of adequate capacity and sufficiently supplied with air to perform the required tensioning of each bolt in approximately ten (10) seconds.

Bolts shall be installed in all holes of the connection and the connection brought to a snug condition. Snug is defined as having all the plies of the connection in firm contact. Snugging shall progress systematically from the most rigid part of the connection to the free edges. The bolts of the connection shall then be tightened in a similar manner as necessary until the connection is properly tensioned.

Nuts shall be located, whenever practical, on the side of the connection which will not be visible from the traveled way.

Unless otherwise approved by the Engineer fastener assemblies shall be brought to full tension immediately following snugging.

Fully tensioned fastener assemblies shall not be reused. Retightening previously tensioned bolts which may have been loosened by the tensioning of adjacent bolts shall not be considered as reuse.

**Rotational-Capacity Tests:** In addition to the certified test reports, on site Rotational-capacity tests may be required by the Engineer. This test shall be performed by the Contractor at the location where the fasteners are installed and tensioned. When performed in the field, the procedure shall conform to the requirements of ASTM A 325/ A 325M Appendix A-1.

**Turn-of-Nut Installation Method:** At the start of the work, the Contractor shall demonstrate that the procedure used by the bolting crew to develop a snug condition and to control the turns from a snug condition develops the tension required in Table A. To verify their procedure, the Contractor shall test a representative sample of not less than three complete fastener assemblies of each diameter, length and grade to be used in the work. This shall be performed at the start of work using a Skidmore. Periodic retesting shall be performed when ordered by the Engineer.

After snugging the connection, the applicable amount of rotation specified in Table B shall be achieved. During the tensioning operation there shall be no rotation of the part not turned by the wrench. Tensioning shall progress systematically from the most rigid part of the connection to its free edges.

Calibrated Wrench Installation Method: Calibrated wrench method may be used only when the installation wrenches are properly calibrated daily, or as determined by the Engineer. Standard torques determined from tables or from formulas which are assumed to relate torque to tension **shall not** be acceptable.

The Contractor shall demonstrate to the Engineer periodically that all equipment and wrenches are providing a torque which has been calibrated to produce the minimum tension specified in Table A. The installation procedures shall be verified periodically, as determined by the Engineer, for each bolt diameter, length and grade using the fastener assemblies that are being installed in the work. This verification testing shall be accomplished in a Skidmore by tensioning three (3) complete fastener assemblies of each diameter, length and grade from those being installed with a hardened washer under the element turned.

When significant difference is noted in the surface condition of the bolts, threads, nuts or washers, as determined by the Engineer, wrenches shall be recalibrated. The Contractor shall verify during the installation of the assembled steel work that the wrench adjustment selected by the calibration does not produce a nut or bolt head rotation from snug greater than that permitted in Table B. If manual torque wrenches are used, nuts shall be turned in the tensioning direction when torque is measured.

When calibrated wrenches are used to install and tension bolts in a connection, bolts shall be installed with hardened washers under the element turned to tension the bolts. Once the connection has been snugged, the bolts shall be tensioned using the calibrated wrench. Tensioning shall progress systematically from the most rigid part of the connection to its free edges. A calibrated torque wrench shall be used to "touch up" previously tensioned bolts which may have been relaxed as a result of the subsequent tensioning of adjacent bolts until all bolts are tensioned to the prescribed amount.

Direct Tension Indicator Installation Method: When Direct Tension Indicators (DTIs) meeting the requirements of Section M.06 are used with high-strength bolts to indicate bolt tension, they shall be subjected to the verification testing described below and installed in accordance with the method specified below. Unless otherwise approved by the Engineer, the DTIs shall be installed under the head of the bolt and the nut turned to tension the bolt. The Manufacturer's recommendations shall be followed for the proper orientation of the DTI and additional washers, if any, required for the correct use of the DTI. Installation of a DTI under the turned element may be permitted if a washer is used to separate the turned element from the DTI.

Verification: Verification testing shall be performed in a Skidmore. A special flat insert shall be used in place of the normal bolt head holding insert. Three verification tests shall be required for each combination of fastener assembly rotational-capacity lot, DTI lot, and DTI position relative to the turned element (bolt head or nut) to be used on the Project. The fastener assembly shall be installed in the tension-measuring device with the DTI located in the same position as in the work. The element intended to be stationary (bolt or nut) shall be restrained from rotation.

The verification tests shall be conducted in two stages. The bolt nut and DTI assembly shall be installed in a manner so that at least three (3) and preferably not more than five (5) threads are located between the bearing face of the nut and the bolt head. The bolt shall be tensioned first to the load equal to that listed in Table C under Verification Tension for the grade and diameter of the bolt. If an impact wrench is used, the tension developed using the impact wrench shall be no more than two-thirds (2/3) of the required tension. Subsequently, a manual wrench shall be used to attain the required tension. The number of refusals of the 0.005 in (0.125 mm) tapered feeler gage in the spaces between the protrusions shall be recorded. The number of refusals for uncoated DTIs under the stationary or turned element, or coated DTIs under the stationary element, shall not exceed the number listed under Maximum Verification Refusals in Table C for the grade and diameter of bolt used. The maximum number of verification refusals for coated DTIs (galvanized, painted, or epoxy-coated), when used under the turned element, shall be no more than the number of spaces on the DTI less one. The DTI lot shall be rejected if the number of refusals exceeds the values in the table or, for coated DTIs if the gage is refused in all spaces.

After the number of refusals is recorded at the verification load, the bolt shall be further tensioned until the 0.005 in (0.125 mm) feeler gage is refused at all the spaces and a visible gap exists in at least one space. The load at this condition shall be recorded and the bolt removed from the tension-measuring device. The nut shall be able to be run down by hand for the complete thread length of the bolt excluding thread run-out. If the nut cannot be run down for this thread length, the DTI lot shall be rejected unless the load recorded is less than ninety-five percent (95%) of the average load measured in the rotational capacity test of the fastener lot as specified previously in "Rotational-Capacity Tests."

If the bolt is too short to be tested in the calibration device, the DTI lot shall be verified on a long bolt in a calibrator to determine the number of refusals at the verification tension listed in Table C. The number of refusals shall not exceed the values listed under maximum verification refusals in Table C. Another DTI from the same lot shall then be verified with the short bolt in a convenient hole in the work. The bolt shall be tensioned until the 0.005 in. (0.125 mm) feeler gage is refused in all spaces and a visible gap exists in at least one space. The bolt shall then be removed from the tension-measuring device and the nut shall be able to be run down by hand for the complete thread length of the bolt excluding thread run-out. The DTI lot shall be rejected if the nut cannot be run down this thread length.

Installation: Installation of fastener assemblies using DTIs shall be performed in two stages. The stationary element shall be held against rotation during each stage of the installation. The connection shall be first snugged with bolts installed in all holes of the connection and tensioned sufficiently to bring all the plies of the connection into firm contact. The number of spaces in which a 0.005 in (0.125 mm) feeler gage is refused in the DTI after snugging shall not exceed those listed under Maximum Verification Refusals in Table C. If the number exceeds the values in the table, the fastener assembly shall be removed and another DTI installed and snugged.

For uncoated DTIs used under a stationary or turned element and for coated DTIs used under a stationary element, the bolts shall be further tensioned until the number of refusals of the 0.005 in. (0.125 mm) feeler gage shall be equal or greater than the number listed under Minimum Installation Refusals in Table C. If the bolt is tensioned so that no visible gap in any space remains, the bolt and DTI shall be removed and replaced by a new properly tensioned bolt and DTI.

When coated DTIs (galvanized, painted or epoxy coated) are used under a turned element, the 0.005 in (0.125 mm) feeler gage shall be refused in all spaces.

Inspection: The Contractor shall provide all the material, equipment, tools and labor necessary for the inspection of the bolted connections. Access to the bolted parts and fastener assemblies, both before and after the fasteners are installed and tensioned, shall be provided.

The Contractor is responsible for Quality Control (QC). The Contractor shall review this Specification with its project personnel prior to performing the work. The Contractor shall verify the proper markings, surface conditions and storage of fastener assemblies. The Contractor shall inspect the faying surfaces of connections for compliance with the plans and specifications. The Contractor shall provide to the Engineer a copy of their written QC Report for each shift of the calibration or verification testing specified. This Report shall confirm that the selected procedure is properly used and that the fastener assemblies installed meet the tensions specified in Table A. The Contractor shall monitor the installation of fasteners in the work to assure that the selected procedure, as demonstrated in the initial testing to provide the specified tension, is routinely and properly applied.

The Contractor, in the presence of the Engineer, shall inspect the tensioned bolts using an inspection torque wrench, as defined below. If DTI devices are used, the appropriate feeler gauge will be used. Inspection tests shall be performed within 24 hours of bolt tensioning to prevent possible loss of lubrication or corrosion influence on tensioning torque.

The inspection torque wrench shall be calibrated as follows: Three (3) bolts of the same grade, size, and condition as those under inspection shall be placed individually in a device calibrated to measure bolt tension. This calibration operation shall be done at least once each inspection day. There shall be a washer under the part turned in torquing each bolt. In the calibrated device, each bolt shall be tightened by any convenient means to the specified tension. The inspection wrench shall then be applied to the tensioned bolt to determine the torque required to turn the nut or head five degrees (5°) in the tightening direction. The average of the torque required for all three (3) bolts shall be defined as the job-inspection torque.

Twenty-five percent (25%), but a minimum of two (2), of the tensioned bolts shall be selected by the Engineer for inspection in each connection. (The Engineer may reduce the number of bolts tested at a connection to ten percent (10%) based on the Contractor's past performance and splice location.) The job-inspection torque shall then be applied to each selected assembly with the inspection torque wrench turned in

the tightening direction. If all inspected bolt heads or nuts do not turn, the bolts in the connection shall be considered to be properly tensioned. If the torque turns one or more bolt heads or nuts, the job-inspection torque shall then be applied to **all** bolts in the connection or to the satisfaction of the Engineer. Any bolt whose head or nut turns shall be re-tensioned and re-inspected. The Contractor may, however, re-tension all the bolts in the connection with the inspection torque wrench and resubmit it for inspection, so long as the bolts are not over-tensioned or damaged by this action.

(g) Field Corrections and Misfits: Reaming of bolt holes during erection shall be permitted only with approval of the Engineer. No excessive forces shall be applied to any member to provide for proper alignment of the bolt holes.

The correction of minor misfits involving minor amounts of reaming, cutting, grinding and chipping shall be considered a legitimate part of the erection. However, any error in the shop fabrication or deformation resulting from handling and transportation may be cause for rejection. The Contractor shall be responsible for all misfits, errors and damage and shall make the necessary corrections and replacements.

**Table A (English)**  
**Minimum Bolt Tension in kips\***

<b>Bolt Size (Inches)</b>	<b>ASTM A 325</b>	<b>ASTM A 490</b>
5/8	19	24
3/4	28	35
7/8	39	49
1	51	64
1 1/8	56	80
1 1/4	71	102
1 3/8	85	121
1 1/2	103	148

\*Equal to 70% of specified minimum tensile strength of bolts (as specified in ASTM Specifications for tests of full-size A 325 and A 490 bolts with UNC threads, loaded in axial tension) rounded to the nearest kip.

**TABLE A (Metric)**  
**Minimum Bolt Tension in Kilonewtons\***

<b>Bolt Size</b>	<b>ASTM A 325M</b>	<b>ASTM A 490M</b>
M16	91	114
M20	142	179
M22	176	221
M24	205	257
M27	267	334
M30	326	408
M36	475	595

\*Equal to 70% of specified minimum tensile strength of bolts (as specified in ASTM Specifications for tests of full-size A 325M and A 490M bolts with metric coarse threads series ANSI B1.13M, loaded in axial tension) rounded to the nearest kilonewton.

**TABLE B (English and Metric)**  
**Nut Rotation from the Snug Condition**  
**Geometry<sup>a,b,c</sup> of Outer Faces of Bolted Parts**

<b>Bolt Length (measured from underside of head to end of bolt)</b>	<b>Both Faces Normal to Bolt Axis</b>	<b>One Face Normal to Bolt Axis and Other Face Sloped Not More Than 1:20, Bevel Washer Not Used</b>	<b>Both Faces Sloped Not More Than 1:20 From Normal to Bolt Axis, Bevel Washer Not Used</b>
Up to and including 4 diameters	1/3 turn	1/2 turn	2/3 turn
Over 4 diameters but not exceeding 8 diameters	1/2 turn	2/3 turn	5/6 turn
Over 8 diameters but not exceeding 12 diameters	2/3 turn	5/6 turn	1 turn

(a) Nut rotation, as used in Table B, shall be taken as relative to the bolt, regardless of the element (nut or bolt) being turned. For bolts installed by 1/2 turn and less, the tolerance should be plus or minus 30 degrees; for bolts installed by 2/3 turn and more, the tolerance should be plus or minus 45 degrees.

To determine the nut rotation for installation and inspection of the fasteners, the nut and the end of the bolt or the head of the bolt and the adjacent steel shall be match marked.

- (b) The values, given in Table B, shall be applicable only to connections in which all material within grip of the bolt is steel.
- (c) No research work has been performed by the Research Council on Riveted and Bolted Structural Joints to establish the turn-of-nut procedure when bolt lengths exceed 12 diameters. For situations in which the bolt length, measured from the underside of the head to the end of the bolt, exceeds 12 diameters, the required rotation shall be determined by actual tests in a suitable tension device simulating the actual conditions.

**TABLE C (English)**

Bolt Dia. (in.)	Verification Tension		Maximum Verification Refusals		DTI Spaces		Minimum Installation Refusals	
	A325	A490	325	490	325	490	325	490
5/8	20	25	1	2	4	5	2	3
¾	29	37	2	2	5	6	3	3
7/8	41	51	2	2	5	6	3	3
1	54	67	2	3	6	7	3	4
1 1/8	59	84	2	3	6	7	3	4
1¼	75	107	3	3	7	8	4	4
1 3/8	89	127	3	3	7	8	4	4
1½	108	155	3	4	8	9	4	5

**TABLE C (Metric)**

Bolt Dia. (in.)	Verification Tension		Maximum Verification Refusals		DTI Spaces		Minimum Installation Refusals	
	A325	A490	Type 8.8	Type 10.9	Type 8.8	Type 10.9	Type 8.8	Type 10.9
M16	96	120	1	1	4	4	2	2
M20	149	188	2	2	5	6	3	3
M22	185	232	2	2	5	6	3	3
M24	215	270	2	2	5	6	3	3
M27	280	351	2	3	6	7	3	4
M30	342	428	3	3	7	8	4	4
M36	499	625	3	4	8	9	4	5

**6.03.04—Method of Measurement:** Payment under this item will be at the Contract lump sum price per each complete bridge structure or shall be based on the net weight (mass) of metal in the fabricated structure, whichever method appears on the bid proposal form.

When payment is on a lump sum basis, the work, including anchor bolts, steel bearings and plates will not be measured for payment. Bearing plates welded to the girder are included in the price of the structural steel and bearing plates bonded to the bearings are included in the price of the bearing.

When payment is based on the net weight (mass) of metal in the fabricated structure, it shall be computed as described below.

The weight (mass) of the metal works to be paid for under the item of structural steel shall be computed on the basis of the net finished dimensions of the parts as shown on the shop drawings, deducting for copes, cuts, clips and all open holes, except bolt holes, and on the following basis:

1. The weights (masses) of rolled shapes shall be computed on the basis of their nominal weights (masses) per foot (meter), as shown in the shop drawings or listed in handbooks.

The weight (mass) of plates shall be computed on the basis of the nominal weight (mass) for their width and thickness as shown on the shop drawings.

2. The weight (mass) of temporary erection bolts, shop and field paint, galvanization, boxes, crates and other containers used for shipping, and materials used for supporting members during transportation and erection, shall not be included.

3. The weight (mass) of all high strength bolts, nuts, and washers shall be included on the basis of the following weights (masses):

Weight per 100 pieces			
English units		Metric units	
Nominal diameter of H.S. bolt (inch)	Bolthead, nut, 1 washer and stick through (lbs)	Nominal diameter of H.S. bolt (mm)	Bolthead, nut, 1 washer and stick through (kg)
1/2	22	16	17
5/8	33	20	26
3/4	55	22	39
7/8	84	24	50
1	120	27	60
1 1/8	169	30	73
1 1/4	216	36	122

4. The weight (mass) of weld metal shall be computed on the basis of the theoretical volume from plan dimensions of the welds.

Size of fillet in Inches (mm)	Weight of weld in pounds per foot (kg per meter)
3/16 (5)	0.08 (0.119)
1/4 (6)	0.14 (0.208)
5/16 (8)	0.22 (0.327)
3/8 (9.5)	0.30 (0.446)
1/2 (13)	0.55 (0.818)
5/8 (16)	0.80 (1.190)
3/4 (19)	1.10 (1.636)
7/8 (22)	1.50 (2.231)
1 (25)	2.00 (2.974)

5. The weight (mass) of steel shims, filler plates and anchor bolts shall be measured for payment.

**6.03.05—Basis of Payment:** The structural steel, incorporated in the completed and accepted structure, will be paid for at the Contract lump sum price for "Structural Steel (Site No.)," or at the Contract unit price per hundredweight (kilogram) for "Structural Steel," whichever is indicated in the Contract.

Payment for either method shall be for structural steel, complete in place, which price shall include quality control, furnishing, fabricating, transporting, storage and handling, erecting, welding, surface preparation and all materials including fastener assemblies, steel bearing assemblies and anchor bolts, equipment, tools and labor incidental thereto.

The cost of the raw material is included in the lump sum payment for "Structural Steel (Site No.)." All remaining work including, but not limited to, preparation of shop drawings, fabricating, transporting, storage and handling, erecting, surface preparation and all materials, equipment, tools and labor incidental thereto, will be paid for under "Structural Steel (Site No.)."

No direct payment will be made for setting anchor bolts, preparing bearing areas, furnishing and placing materials under bearings. No direct payment will be made for non destructive testing as shown on the plans.

<u>Pay Item</u>	<u>Pay Unit</u>
Structural Steel (Site No.)	l.s. (l.s.)
Structural Steel	cwt. (kg)

**CONNECTICUT  
SUPPLEMENTAL SPECIFICATION  
SECTION 6.12  
CONCRETE CYLINDER CURING BOX**

*Delete the entire section and replace with it the following:*

**6.12.01 –Description:** This item shall consist of furnishing a box for curing concrete test cylinders. The box shall be commercially available and manufactured specifically for curing concrete test cylinders. The box will remain the property of the Contractor at the conclusion of the project. The box shall be delivered to a location on the project as directed by the Engineer.

**6.12.02 – Materials:** A catalog cut listing detailed specifications of the box and operating instructions from the manufacturer must be submitted to the Engineer. The box and its components shall be constructed of non-corroding materials and shall be capable of storing a minimum of 18 test cylinders, 6" X 12" (152 mm X 305 mm) stored vertically with the lid closed. The lid must be watertight when closed and hinged in the back with security latches on the front that can be padlocked. The box must be capable of holding water to a maximum level of one inch above test cylinders placed in the box vertically. A drain hole must be provided in a wall of the box to allow manual drainage of the water that exceeds this level. A drain hole must also be provided at the bottom of the box so that it can be manually emptied. The temperature of the water must be controlled by heating and cooling device capable of maintaining the temperature of the water within a range of 60 to 80° F, +/- 2 °F (15.5 to 26.7 °C, +/- 1 °C) within an outside ambient air temperature range of -10 to 120 ° F (-23.3 to 49 °C). The heating and cooling device must be positioned to allow free circulation of air and water around the cylinders and be rated at 120 volts and 15 amps. A rack must be provided within the box to support the cylinders above the pool of temperature controlled water. The device must be thermostatically controlled with a digital readout that is capable of displaying the high/low water temperature within the box since the last reading was taken.

**6.12.03 - Construction Methods:** The Contractor shall maintain the curing box in working order and shall provide all necessary electrical service and water so that the curing box can be used properly during the entire course of the project. Any curing box that is not operating properly, as determined by the Engineer, shall be replaced within 24 hours by the Contractor at no expense to the State. The Engineer reserves the right to prohibit placement of fresh concrete on the project until a curing box acceptable to the Engineer is operational on the project site.

**6.12.04 - Method of Measurement:** The furnishing of the concrete test cylinder curing box will be measured for payment by the number of boxes delivered by the Contractor and accepted by the Engineer.

**6.12.05 – Basis of Payment:** This item will be paid for at the contract unit price each for “Concrete Cylinder Curing Box” ordered and accepted on the project, which price shall include all submittals, material, tools, equipment, and labor incidental thereto. The price shall also include all maintenance and operating costs related to the curing box for the duration of the project.

Pay Item	Pay Unit
Concrete Cylinder Curing Box	ea. (ea.)

**CONNECTICUT  
SUPPLEMENTAL SPECIFICATION  
SECTION 6.51  
CULVERTS**

**6.51.02 – Materials:**

*Delete the 2nd paragraph, “Pipes of the type indicated ... of Article M.02.01.” and insert the following paragraph:*

“Pipes of the type indicated on the plans and joint sealant shall conform to the requirements of Article M.08.01. Bedding material shall conform to the requirements of Article M.08.03. Granular fill shall conform to the requirements of Article M.02.01.”

**6.51.03 – Construction Methods:**

*In the 8th paragraph replace “gravel fill” with “granular fill”.*

*Delete the 13th paragraph, “Bituminous fiber and ... as the pipe.”*

**6.51.04 – Methods of Measurement:**

*In the 7th paragraph, replace “Gravel Fill” with “Granular Fill”.*

**6.51.05 – Basis of Payment:**

*In the 8th paragraph, replace “Gravel Fill” with “Granular Fill”.*

**CONNECTICUT  
SUPPLEMENTAL SPECIFICATION  
SECTION 7.01  
DRILLED SHAFTS**

*Add the following section:*

**SECTION 7.01  
DRILLED SHAFTS**

- 7.01.01 – Description**
- 7.01.02 – Materials**
- 7.01.03 – Construction Methods**
- 7.01.04 – Method of Measurement**
- 7.01.05 – Basis of Payment**

**7.01.01 - Description:** This work shall consist of all labor, materials, equipment and services necessary to complete the Drilled Shaft installation in accordance with the Contract. Drilled shafts shall be made primarily of reinforced or unreinforced concrete.

**7.01.02 - Materials:** Drilled Shafts shall be made of the following materials:

- 1. Portland Cement Concrete:** Concrete used in the construction of the shaft shall conform to the plans, Section M.03, and to the following:
  - (a)** The concrete shall have a minimum initial slump of 8 in (200 mm).
  - (b)** The concrete mix shall maintain a slump of no less than 4 in (100 mm) for a minimum of three (3) hours beyond the expected time for placement of concrete and removal of temporary casing (if used), as indicated by trial mixes and physical tests of slump loss. The trial mix and physical tests (slump loss tests) shall be conducted using concrete mix and ambient air temperatures anticipated during concrete placement.
  - (c)** All admixtures, if approved for use, shall be adjusted for the conditions encountered on the job so as to conform to the slump loss requirements within this specification and must not adversely affect the timing of, taking of or interpretation of any Nondestructive Testing that may be called for in the Contract.
  - (d)** Coarse aggregate shall conform to Article M.01.01, No. 8 Gradation.
- 2. Reinforcing Steel:** Reinforcing steel used in construction of the shaft shall conform to Article M.06.01.
- 3. Access Tubes:** Access tubes for cross-hole acoustic logging shall be made of Schedule 40 steel pipe conforming to ASTM A 53, Grade A or B, Type E, F, or S. The tubes' inside diameter shall be at least 1.5 in (38 mm). All access tubes, including all pipe joints, shall

have a round, regular inside surface free of defects and obstructions, in order to permit the free, unobstructed passage of probes to the bottoms of the tubes. The access tubes shall be watertight, free from corrosion and free of deleterious material on the outside that could prevent bonding with the concrete. All access tubes shall be fitted with watertight caps on the bottom and top.

4. **Grout:** Grout used for filling Access Tubes shall meet the requirements of Article M.03.05. The grout shall have strength properties equivalent to or better than those of the drilled shaft concrete.
5. **Permanent Casing:** Steel casing shall conform to the requirements of ASTM A36 or A252 Grade 2 unless otherwise specified on the plans. Casings shall be smooth, clean, watertight, and of ample strength to withstand handling, installation, and the pressure from surrounding concrete and earth materials. The outside diameter of any casing shall not be less than the specified diameter of the shaft.

#### **7.01.03 - Construction Methods:**

1. **Qualifications of Drilled Shaft Contractor and Submittals:** The Contractor performing the work described in this specification shall have been installing drilled shafts of both diameter and length similar to those shown on the plans for a minimum of three (3) years prior to the bid date for this Project. The Contractor shall submit a list of projects that it has performed in said three (3) years that met these criteria. The list of projects shall contain names and phone numbers of owner's representatives who can verify the Contractors' participation on those projects, and that they met said criteria.

As early as possible, and no later than thirty (30) days prior to constructing drilled shafts, the Contractor shall submit to the Engineer an Installation Plan for the shafts. This Plan shall provide the following information:

- (a) A list identifying the intended on-Site supervisor(s) and drill operator(s), for approval by the Engineer. The on-Site supervisor(s) shall have a minimum of two (2) years' experience supervising the construction of drilled shafts of a diameter and length similar to those shown on the plans. The drill operator(s) shall have a minimum of one (1) years' experience drilling for the construction of drilled shafts of a diameter and length similar to those shown on the plans. The list shall contain a summary of each individual's experience.

Should the Contractor elect to change any of these intended personnel during construction of the shafts, this same approval process will need to be completed for the new personnel prior to their starting work on the Project. The Contractor shall not be compensated for any delays resulting from such changing of personnel.

- (b) List of proposed equipment to be used, including cranes, drills, augers, bailing buckets, final cleaning equipment, desanding equipment, slurry pumps, core sampling equipment, tremies or concrete pumps, casing and any other equipment required for construction of the shafts.

- (c) Details of overall construction operation sequence and the sequence of shaft

construction in bents or groups.

- (d) Details of the Contractor's intended shaft excavation methods.
- (e) When the use of slurry is anticipated, details of the mix design and its suitability for the subsurface conditions at the Site, mixing and storage methods, maintenance methods, and disposal procedures.
- (f) Details of methods for cleaning the shaft excavation.
- (g) Details of reinforcement placement, including support and centralization methods.
- (h) Details of concrete mix design and test results of both a trial mix and a slump loss test. The tests shall be conducted by an approved testing laboratory, using approved methods to demonstrate that the concrete meets slump loss requirements.
- (i) Details of concrete placement, including proposed operational procedures for free fall, tremie or pumping methods, proposed concreting log form and computations for time duration of shaft pour estimates.
- (j) Details of casing installation and removal methods. If welding of casing is proposed, submit the welding procedure. All welding shall be done in accordance with the current AWS Structural Welding Code.
- (k) Details of methods for removal of obstructions. Obstructions for which the Contractor shall provide details of methods for removal include, but are not necessarily limited to, removal of boulders, concrete, riprap, steel, timber or miscellaneous debris.
- (l) Details for any monitoring plan as called for in the Contract.

The Engineer will evaluate the drilled shaft Installation Plan for conformance with the Contract and will then notify the Contractor of any additional information required or changes necessary in order to meet Contract requirements. All procedural approvals given by the Engineer shall be subject to trial in the field and shall not relieve the Contractor of the responsibility to satisfactorily complete Project work as detailed in the plans and specifications. The Contractor shall not commence construction of drilled shafts until the Engineer has approved the Installation Plan.

If integrity or load testing of the drilled shafts is called for by the Contract or the Site conditions, this submittal shall be developed in coordination with and submitted concurrently with working drawing submittals, as required in the testing specifications.

All submittals shall comply with the working drawing submittal requirements outlined in Article 1.05.02.

- 2. Trial Drilled Shaft Installation and Load Testing:** When called for in the Contract, the Contractor shall demonstrate the adequacy of the proposed methods, techniques and equipment by successfully constructing a trial drilled shaft in accordance with these

specifications. This trial drilled shaft shall be positioned away from production shafts, in the location shown on the plans or as directed by the Engineer. The trial shaft shall be drilled to the maximum depth shown in the plans. Failure by the Contractor to demonstrate to the Engineer the adequacy of methods and equipment shall be reason for the Engineer to require alterations of the Contractor's equipment or methods in order to prevent results unacceptable under the Contract or to the Engineer. Any additional trial drilled shaft required to demonstrate the adequacy of altered methods or construction equipment shall be at the Contractor's expense. Once the Engineer approves construction of production shafts, no changes will be permitted in the personnel, materials, methods or equipment used by the Contractor in constructing the satisfactory trial drilled shaft, unless the Contractor obtains the Engineer's written approval to do so.

Unless otherwise shown in the Contract, the trial drilled shaft shall have reinforcing bars, access tubes and concrete placed using the same materials and methods of construction to be used during construction of the production drilled shafts. The trial drilled shaft shall be cut off 2 ft (0.6 m) below finished grade and left in place. The disturbed area(s) at the site(s) of the trial drilled shaft(s) shall be restored as nearly as practical to original conditions.

Should the plans call for load testing of the trial drilled shaft, all necessary loading apparatus, instrumentation and other equipment required for performing the load test will be specified and paid for under a separate item.

All trial drilled shaft(s) and load test(s) must be completed and accepted by the Engineer prior to construction of any production drilled shafts. In the event that there is more than one trial drilled shaft and load test, the Contractor may begin construction of some of the production drilled shafts, in whatever way that the Engineer requires or approves.

- 3. Protection of Existing Structures:** The Contractor shall control drilled shaft operations in a way that will prevent damage to existing structures or utilities, in accordance with Articles 1.07.09 and 1.07.13. Preventive measures shall include, but are not limited to: selecting construction methods and procedures to prevent caving of the shaft excavation, and that will include monitoring and controlling the vibrations from construction activities such as the driving of casing or sheeting, drilling of the shaft, or from any blasting that the Contract or the Engineer may have permitted.

If monitoring is called for in the Contract, a preconstruction survey of existing facilities shall be performed to establish baseline data, including ambient vibration levels and existing structural defects. In general, monumented survey points shall be established on structures which are located within a distance of either ten (10) shaft diameters or the estimated shaft depth, whichever is greater. These points shall be monitored by the Contractor for vertical and lateral movement in an approved manner to the accuracy required by the Engineer.

When deformations exceed the predetermined amount included in the plans, the Contractor shall immediately stop work and, if directed by the Engineer to do so, backfill the excavated hole. The Contractor shall be responsible for selecting and using equipment and procedures that keep deformations of existing structures within levels specified by the Contract or Engineer.

When vibrations are to be monitored, the Contractor must engage the services of a professional vibrations consultant to monitor and record vibration levels during drilled shaft construction. Unless the Engineer states otherwise, vibration monitoring equipment must be capable of detecting velocities of 0.1 in/sec (2.5 mm/sec) or less. When vibration levels exceed tolerable levels established by the Contract or Engineer, the Contractor shall immediately stop the work causing the vibrations and take whatever measures are necessary to reduce vibration levels to below tolerable levels. All costs related to vibration monitoring required in the Contract shall be included in the bid price for the Drilled Shaft item.

- 4. Construction Sequence:** Excavation to footing elevation shall be completed before shaft construction begins unless otherwise noted in the Contract or approved by the Engineer. Any disturbance at or below the footing area caused by shaft installation shall be repaired by the Contractor prior to the footing construction.

When drilled shafts are to be installed in conjunction with embankment placement, the Contractor shall construct drilled shafts after the placement of fills, unless shown otherwise in the Contract or approved by the Engineer.

Drilled shafts, constructed prior to the completion of the fills, shall not be capped until the fills have been placed as near to final grade as possible, leaving only the workroom necessary for construction of the caps.

- 5. Exploration Test Borings:** As soon as possible, the Contractor shall take soil samples or rock cores, where shown on the plans or as directed by the Engineer, in order to determine the character of the material directly below the completed shaft excavation. The soil samples shall be extracted with a split spoon sampler or undisturbed sample tube. The rock cores shall be cut with an approved triple tube core barrel to a minimum of 10 ft (3 m) below the bottom of the drilled shaft excavation before the excavation is made. The Engineer may require the depth of coring be extended up to a total depth of 20 ft (6 m). Rock core and standard penetration test samples shall be measured, visually identified and described in the Contractor's log. The samples shall be placed in suitable containers, identified by shaft location, elevation, and Project number and shall be delivered with the Contractor's field log to the Engineer within twenty-four (24) hours after each boring exploration is completed. The Engineer will inspect the samples and log in order to determine the final depth of required excavation based on evaluation of the material's suitability. The Contractor shall not start shaft drilling or construction of the shafts until the Engineer has determined the final depth of required excavation. Two (2) copies of the Contractor's final typed log shall be furnished to the Engineer within seven (7) calendar days after completion of the borings. The logs shall contain specific information about the drilling equipment and tools used and the rate of hole advancement, as well as descriptions of soil, rock, obstructions, and water encountered. The Contractor shall supply a suitable, secure location on the Site for storage of all soil and rock samples. At no time shall the soil or rock core samples be taken off the Site without the Engineer's permission to do so.

- 6. General Methods and Equipment:** The Contractor shall perform the excavations required for shafts through whatever materials are encountered, to the dimensions and elevations shown in the plans or otherwise required by the Contract. The Contractor's methods and equipment shall be suitable for the intended purpose and materials encountered. The

permanent casing method shall be used only at locations shown on the plans or authorized by the Engineer in writing. Blasting shall be permitted only if specifically authorized on the plans or in writing by the Engineer.

- 7. Uncased Construction Method:** This method consists of using water or slurry (mineral or polymer) to maintain stability of the borehole perimeter while advancing the excavation to final depth, placing the reinforcing cage, and concreting the shaft. Where drilled shafts are located in open water areas, exterior casings shall be extended from above the anticipated high water elevation into the ground in order to protect the shaft concrete from water action during placement and curing of the concrete. The exterior casing shall be installed in a manner that will produce a positive seal at the bottom of the casing, so that no piping of water or other materials occurs into or from the shaft excavation.
- 8. Casing Construction Method:** The casing method may be used either where shown on the plans or at sites where uncased construction methods are inadequate to prevent hole caving or excessive deformation of the hole. In using this method, the casing may either be placed in a predrilled hole or advanced through the ground by twisting, driving or vibration before being cleaned out.
- 9. Excavation and Drilling Equipment:** The Contractor's excavation and drilling equipment shall have adequate capacity, including power, torque and down-thrust to make it possible to excavate a hole of the maximum diameter and to a depth of twenty percent (20%) beyond the depths shown on the plans.

The excavation and overreaming tools shall be of adequate design, size and strength to perform the work shown in the plans or described herein. When the material encountered cannot be drilled using conventional earth augers with soil or rock teeth, drill buckets, grooving tools, or underreaming tools, the Contractor shall provide special drilling equipment, including but not limited to: rock core barrels, rock tools, air tools, blasting materials, or other equipment as necessary to enable construction of the shaft excavation to the size and depth required. Excavation by blasting may not be performed without the prior written approval of same by the Engineer.

- 10. Excavation:** Shaft excavations shall be made at locations and to the top of shaft elevations, estimated bottom of shaft elevations, shaft geometry and dimensions shown in the Contract. If material encountered during excavation is unsuitable for these purposes or differs from that anticipated in the design of the drilled shaft, the Contractor shall extend drilled shaft tip (base) elevations as and when the Engineer directs it to do so.

The Contractor shall maintain a construction method log during shaft excavation. The log shall contain information such as the description and approximate top and bottom elevation of each soil or rock material encountered, of seepage or ground water, and any other relevant information or observations, including a description of the tools and drill rigs used and any changes necessitated by changing ground conditions.

The Contractor shall dispose of any excavated materials removed from shaft excavations in accordance with the applicable Contract requirements for disposal of excavated materials, including those in Section 1.10.

The Contractor shall not permit workers to enter the shaft excavation for any reason unless (1) a suitable casing has been installed and the water level has been lowered and stabilized below the level to be occupied, and (2) adequate safety equipment and procedures have been provided to workers entering the excavation. Any placement of workers within the shaft excavation shall be in conformance with OSHA regulations and industry standards.

- 11. Drilled Shaft Earth Excavation:** Drilled shaft earth excavation is (1) excavation accomplished with conventional tools such as augers and drilling buckets attached to drilling equipment of the size, power, torque, and down-thrust (crowd) proposed by the Contractor in a construction procedure approved by the Engineer, or (2) successful construction of a trial drilled shaft. Earth excavation may include, but will not necessarily be limited to, excavation of clay, silt, sand, gravel, cobbles, boulders, weathered rock, and miscellaneous fill.
- 12. Drilled Shaft Rock Excavation:** Drilled shaft rock excavation is (1) excavation of competent rock, accomplished with conventional rock drilling tools, such as core barrels attached to drilling equipment of the size, power, torque, and down-thrust (crowd) as proposed by the Contractor in a construction procedure approved by the Engineer or (2) successful construction of a trial drilled shaft. Top of competent rock is as shown on the Contract drawings.
- 13. Obstructions:** When obstructions are encountered, the Contractor shall notify the Engineer of them immediately. Obstructions are defined as impenetrable objects that
  - (a)** cannot be removed or excavated using conventional augers fitted with soil or rock teeth, underreaming tools, or drilling buckets; or
  - (b)** cause a significant decrease in the rate of excavation advancement, relative to the rate of advancement for the rest of the shaft excavation within the particular strata where the obstruction is located that had been achieved using the techniques and equipment that had previously been used successfully to excavate the shaft.

The Engineer will be the sole judge of the significance of any reduced rate of shaft advancement and of the classification of obstruction excavation. The Engineer will be present at the site of the obstruction in order to evaluate obstructions, to authorize measures for dealing with them, and to approve the designation each obstruction. Sloping bedrock or bedrock that is higher than anticipated by the plans shall not be considered as requiring obstruction excavation. Shallow obstructions are obstructions located within 5 ft (1.5 m) of the top level of the shaft. Shallow obstructions at shaft locations shall be removed at the Contractor's expense.

The Contractor shall remove all subsurface obstructions at drilled shaft locations. Such obstructions may include man-made materials, such as concrete foundations, and natural materials, such as boulders. Subsurface obstruction removal special procedures/tools may include, but are not limited to, chisels, boulder breakers, core barrels, down-the-hole hammers, air tools, hand excavation, temporary casing, and increases of the hole diameter. Blasting shall not be permitted unless specifically approved in advance in writing by the Engineer.

**14. Lost Tools:** Drilling tools lost in the excavation shall not be considered obstructions and shall be promptly removed by the Contractor without compensation. All costs due to lost tool removal shall be borne by the Contractor including, but not limited to, costs associated with the repair of hole degradation due to removal operations or due to the hole's remaining open for an excessively long time.

**15. Casing:** Casings shall be steel, smooth, clean, watertight, and of ample strength to withstand both handling and installation and the pressure of both concrete and the surrounding earth materials. The outside diameter of casings shall not be less than the specified diameter of the shaft, and the outside diameter of any excavation made below the casing shall not be less than the specified diameter of the shaft. No extra compensation will be paid for concrete required to fill an oversized casing or oversized excavation. All casings, except permanent casings, shall be removed from shaft excavations. Any length of permanent casing installed below the shaft cutoff elevation shall remain in place.

When the shaft extends above ground or through a body of water, the portion exposed above ground or through the water may be formed with removable casing, except when permanent casing is specified. Removable casing shall be stripped from the shaft in a manner that will not damage the concrete. Casings may be removed when the concrete has attained sufficient strength, provided: curing of the concrete is continued for a seventy-two (72) hour period; the shaft concrete is not exposed to salt water or moving water for seven (7) days; and the concrete reaches a compressive strength of at least 2500 psi (17,235 kPa) as determined from concrete cylinder breaks.

**16. Temporary Casing:** All subsurface casing shall be considered temporary unless specifically shown as permanent casing in the Contract. The Contractor shall be required to remove temporary casing before or immediately after completion of concreting the drilled shaft. Casing shall never be pulled after the concrete begins to set, due to probable entrapment of drilling fluid in the shaft concrete and probable separation of the concrete within the shaft.

If the Contractor elects to remove a casing and substitute a longer or larger-diameter casing through caving soils, the excavation shall either be stabilized with slurry or backfilled before the new casing is installed. Other methods approved by the Engineer may be used to control the stability of the excavation and protect the integrity of foundation materials.

Before the casing is withdrawn, the level of fresh concrete in the casing shall be a minimum of 5 ft (1.5 m) above either the hydrostatic water level in the formation or the level of drilling fluid in the annular space behind the casing, whichever is higher. As the casing is withdrawn, care shall be exercised to maintain an adequate level of concrete within the casing, so that fluid trapped behind the casing is displaced upward and discharged at the ground surface without contaminating or displacing the shaft concrete.

Temporary casings that become bound or fouled during shaft construction and cannot practicably be removed shall constitute a defect in the drilled shaft. The Contractor shall be responsible to improve such defective shafts to the satisfaction of the Engineer. Improvement may consist of, but not be limited to, removing the shaft concrete and extending the shaft deeper, in order to compensate for loss of frictional capacity in the cased zone; providing straddle shafts to compensate for capacity loss; grouting around the

exterior of the shaft; or providing a replacement shaft. All corrective measures, including redesign of footings caused by defective shafts, shall be done to the satisfaction of the Engineer by the Contractor without either compensation or an extension of Contract time of the Project. In addition, no compensation will be paid for casing remaining in place.

- 17. Permanent Casing:** Permanent casing shall be used where specified by the Contract. The casing shall be continuous between top and bottom elevations as shown in the plans. After installation is complete, the permanent casing shall be cut off at the prescribed elevation.

In cases in which special temporary casings are shown on the plans or authorized in writing by the Engineer to be used in conjunction with permanent casing, the Contractor shall maintain both alignment of the temporary casing with the permanent casing and a positive, watertight seal between the two casings during excavation and concreting operations.

Permanent casing shall maintain close contact with the surrounding earth after installation. Use of an oversized hole or temporary casing outside the permanent casing beneath the ground surface will not be allowed without the advance written permission of the Engineer to do so. Should an oversized hole or temporary casing outside the permanent casing beneath the ground surface be allowed by the Engineer, grouting of the exterior annular space shall be provided by the Contractor in order to create close contact between the casing and the surrounding ground. The grouting shall extend from the bottom of the annular space to an elevation determined by the Engineer. No compensation will be paid to the Contractor for grouting of the exterior annular space.

- 18. Slurry:** Mineral or polymer slurries shall be employed when slurry is used in the drilling process, unless other drilling fluids are approved in writing by the Engineer. Mineral slurry shall have both a mineral grain size that will remain in suspension and sufficient viscosity and gel characteristics to allow it to transport excavated material to a suitable screening system. The percentage and specific gravity of the material used to make the mineral suspension shall be sufficient to maintain the stability of the excavation and to allow proper concrete placement.

During construction, the level of the slurry shall be maintained at a height sufficient to prevent caving of the hole. The slurry head shall remain above the piezometric head of the groundwater. This includes initial drilling of the borehole down to the piezometric level. Slurry shall be introduced when the depth of the borehole is still above the piezometric level, not after the inflow of water can be detected and sloughing has begun. In the event of a sudden significant loss of slurry to the hole, the construction of that foundation shall be stopped until either a method to stop slurry loss or an alternate construction procedure has been approved by the Engineer.

Mineral slurry shall be premixed thoroughly with clean fresh water and adequate time (as prescribed by the mineral manufacturer) shall be allotted for hydration prior to introduction into the shaft excavation. Slurry tanks of adequate capacity shall be required for slurry circulation, storage, and treatment. No excavated slurry pits will be allowed in lieu of slurry tanks without the written consent of the Engineer to the substitution. Desanding equipment shall be provided by the Contractor as necessary to keep slurry sand content at less than

four percent (4%) by volume at any point in the borehole at the time the slurry is introduced, including situations in which temporary casing will be used. The Contractor shall take all steps necessary to prevent the slurry from "setting up" in the shaft. Such methods may include, but are not limited to: agitation, circulation and adjusting the properties of the slurry. The Contractor shall dispose of all slurry in suitable off-Site areas. Disposal of the slurry shall also comply with Section 1.10.

Control tests using suitable apparatus shall be carried out on the mineral slurry by the Contractor in order to determine density, viscosity and pH. An acceptable range of values for mineral slurry physical properties is shown in Table 7.01-1:

**TABLE 7.01-1, MINERAL SLURRY PROPERTIES**  
(Sodium Bentonite or Attapulgite in Fresh Water)

Property	Acceptable Range of Values		
	At Time of Slurry Introduction	In Hole at Time of Concreting	Test Method
Density - pcf (kN/m <sup>2</sup> )	64.3* - 69.1* (10.1* - 10.8*)	64.3* - 75.0* (10.1* - 11.8*)	Density Balance
Viscosity - sec./quart (sec./liter)	28 - 45 (26 - 43)	28 - 45 (26 - 43)	Marsh Funnel
pH	8 - 11	8 - 11	pH paper, pH meter
<p>* Increase by 2 pcf (0.3 kN/m<sup>2</sup>) in salt water</p> <p>Notes:            (a) Tests shall be performed when the slurry temperature is above 40° F (4.5° C).            (b) If desanding is required, sand content shall not exceed 4% (by volume) at any point in the borehole, as determined by the American Petroleum Institute sand content test when the slurry is introduced.</p>			

Tests to determine density, viscosity and pH value shall be performed during the shaft excavation to establish a consistent working pattern. A minimum of four (4) sets of tests shall be made during the first eight (8) hours of slurry use. When the tests show consistent results, the testing frequency may be decreased to one (1) set every four (4) hours of slurry use.

If the Contractor proposes to use polymer slurry, either natural or synthetic, use of the product must be approved in advance by the Engineer. Slurry properties at the time of mixing and at the time of concreting must comply with the manufacturer's written recommendations. Whatever product is used, the sand content at the base of the drilled shaft excavation shall not exceed one percent (1%) when measured by Method API 13B-1, Section 5, immediately prior to concreting.

If the Contractor proposes to use blended mineral-polymer slurry, the Contractor shall submit to the Engineer a detailed report specific to the Project, prepared and signed by a qualified slurry consultant, describing the proposed slurry materials, the mix proportions, mixing methods and quality control methods.

If polymer slurry, or blended mineral-polymer slurry, is proposed, the Contractor's slurry management plan shall include detailed provisions for controlling the quality of the slurry, including tests to be performed, the frequency of those tests, the test methods, and any maximum or minimum property requirements that must be met in order to ensure that the slurry meets its intended functions in the subsurface conditions at the Project site and with the construction methods to be used. The slurry management plan shall include a set of the slurry manufacturer's written recommendations and shall include the following tests, as a minimum: Density test (API 13B-1, Section 1), viscosity test (Marsh funnel and cup, API 13B-1, Section 2.2, or approved viscometer), pH test (pH meter, pH paper), and sand content test (API sand content kit, API 13B-1, Section 5).

If such a proposal is approved by the Engineer, the Contractor may use water as a drilling fluid. In that case, all of the provisions in Table 7.01-1 for mineral slurries must be met, except that the maximum density shall not exceed 70 pcf (11 kN/m<sup>2</sup>).

The Contractor shall ensure that a heavily-contaminated slurry suspension, which could impair the free flow of concrete, has not accumulated in the bottom of the shaft. Prior to placing concrete in any shaft excavation, the Contractor shall take slurry samples using a sampling tool approved by the Engineer. Slurry samples shall be extracted from the base of the shaft and at intervals not exceeding 10 ft (3 m) up the slurry column in the shaft, until two (2) consecutive samples produce acceptable values for density, viscosity, and pH.

When any slurry samples are found to be unacceptable, the Contractor shall take whatever action is necessary to bring the slurry within specification requirements. Concrete shall not be placed until the slurry in the hole is re-sampled and test results produce acceptable values.

Reports of all tests specified above, signed by an authorized representative of the Contractor, shall be furnished to the Engineer on completion of each drilled shaft.

During construction, the level of mineral or blended mineral-polymer slurry in the shaft excavation shall be maintained at a level not less than 4 ft (1.2 m) above the highest expected piezometric pressure head along the depth of the shaft, and the level of polymer slurry shall be maintained at a level not less than 6 ft (1.8 m) above the highest expected piezometric pressure head along the shaft. If at any time, in the opinion of the Engineer, the slurry construction method fails to produce the desired final results, the Contractor shall discontinue this method and propose an alternate method for approval by the Engineer.

Drilling tools shall contain vents to stabilize hydrostatic pressure above and below the tool during insertion and extraction. The rate of tool extraction shall not cause any noticeable turbulence in the slurry column in the borehole.

The Contractor shall arrange for the slurry manufacturer's technical representative to be present at the Site during Project startup, or throughout the entire Project if continual difficulty is expected, in order to ensure that the slurry is mixed and managed properly.

- 19. Excavation Inspection:** The Contractor shall check the dimensions and alignment of each shaft excavation. Final shaft depths shall be measured with a suitable weighted tape or other approved method after final cleaning. The Contractor shall provide equipment and

access to the Engineer for confirming dimension, alignment, and bottom cleanliness. Acceptable shaft cleanliness will be determined by the Engineer.

**20. Construction Tolerances:** The following construction tolerances apply to drilled shafts, unless otherwise stated in the Contract:

- (a) The center of the drilled shaft shall be within 3 in (76 mm) of plan position in the horizontal plane at the plan elevation for the top of the shaft.
- (b) The vertical alignment of a vertical shaft excavation shall not vary from the plan alignment by more than 1/4 in/ft (21 mm/m) of depth.
- (c) After the concrete is placed, the top of the reinforcing steel cage shall be no more than 6 in (150 mm) above and no more than 3 in (76 mm) below plan position.
- (d) All casing diameters shown on the plans refer to outside diameter ("OD") dimensions. The dimensions of casings are subject to American Petroleum Institute tolerances applicable to regular steel pipe. The Contractor may elect to provide a casing larger in diameter than shown in the plans, if the Engineer approves its doing so.
- (e) The top elevation of the shaft shall have a tolerance of plus 1 in (25 mm) or minus 3 in (76 mm) from the plan top-of-shaft elevation.
- (f) Excavation equipment and methods shall be designed so that the completed shaft excavation will have a planar bottom. The cutting edges of excavation equipment shall be normal to the vertical axis of the equipment within a tolerance of +/- 3/8 in/ft (+/- 3 mm/m) of diameter.

Drilled shaft excavations and completed shafts not constructed within the required tolerances are unacceptable. The Contractor shall be responsible for correcting all unacceptable shaft excavations and completed shafts to the satisfaction of the Engineer. Materials and work necessary, including engineering analysis and redesign, in order to complete corrections for out-of-tolerance drilled shaft excavations, shall be furnished without cost to the State or extension of Contract time.

**21. Reinforcing Steel Cage Construction and Placement:** The reinforcing steel cage, consisting of longitudinal bars, ties, cage stiffener bars, spacers, centralizers, and other necessary appurtenances, shall be completely assembled and placed as a unit immediately after the shaft excavation is inspected and accepted, and prior to concrete placement. Internal stiffeners shall be removed as the cage is placed in the borehole, so as not to interfere with the placement of concrete.

The reinforcing steel in the shaft shall be tied and supported so that the reinforcing steel will remain within allowable tolerances. Concrete spacers or other approved noncorrosive spacing devices shall be used at sufficient intervals near the bottom and at intervals not exceeding 10 ft (3 m) up the shaft, in order to ensure concentric spacing for the entire cage length. Spacers shall be constructed of approved material, equal in quality and durability to the concrete specified for the shaft. The spacers shall be of adequate dimension to ensure

a minimum 3 in (76 mm) annular space between the outside of the reinforcing cage and the side of the excavated hole. Approved cylindrical concrete feet (bottom supports) shall be provided to ensure that the bottom of the cage is maintained the proper distance above the base.

The elevation of the top of the steel cage shall be checked before and after the concrete is placed. If the upward displacement of the rebar cage exceeds 2 in (51 mm) or if the downward displacement exceeds 6 in per 20 ft (152 mm per 6 m) of shaft length, the drilled shaft will be considered defective. In such a case, corrections shall be made by the Contractor to the satisfaction of the Engineer. No additional shafts shall be constructed until the Contractor has modified the rebar cage support in a manner satisfactory to the Engineer.

- 22. Concrete Placement:** Concrete placement shall be performed in accordance with the applicable portions of Section 6.01 and with the requirements herein dealing with concrete materials.

Concrete shall be placed as soon as possible after reinforcing steel placement and after the Engineer has accepted the cleanliness of the shaft. The Engineer may re-inspect the shaft for cleanliness should there be any delays between initial acceptance of shaft cleanliness and commencement of the concrete placement. If during such a delay the Engineer has determined that shaft cleanliness has deteriorated, the Engineer may require the Contractor to re-clean the shaft. The Contractor may be required to remove the rebar cage should it be necessary in order to achieve the required shaft cleanliness. The Contractor will not be compensated for any cost or loss of time due to the need to re-clean the shaft.

Concrete placement shall be continuous from the bottom to the top elevation of the shaft. Concrete placement shall continue after the shaft excavation is filled and good quality concrete is evident at the top of shaft. Concrete shall be placed by free fall, or through a tremie or concrete pump. Free fall placement will be permitted only in dry holes. Concrete placed by free fall shall fall directly to the base without contacting the rebar cage or hole sidewall. Drop chutes may be used to direct concrete to the base during free fall placement.

The Contractor shall maintain Concreting Logs during all concrete placement. The log shall include, but not be limited to, concreting curves plotting Depth-to-Top of Concrete vs. Volume of Concrete Placed (for both theoretical and actual volumes of concrete placed). The Contractor shall provide a copy of each log to the Engineer upon completion of each drilled shaft concrete placement. A sample of the proposed log to be used by the Contractor shall be submitted as part of the Installation Plan working drawing submittal.

- 23. Tremies:** Tremies may be used for concrete placement in either wet or dry holes. Tremies used to place concrete shall consist of a tube of sufficient length, weight, and diameter to discharge concrete at the shaft base elevation. The tremie shall not contain aluminum parts that may come in contact with the concrete. The tremie's inside diameter shall be at least six (6) times the maximum size of aggregate used in the concrete mix, but shall not be less than 10 in (254 mm). The inside and outside surfaces of the tremie shall be clean and

smooth in order to permit flow of concrete and unimpeded withdrawal during concreting. The wall thickness of the tremie shall be adequate to prevent crimping or sharp bends, which would restrict concrete placement.

The tremie used for wet excavation concrete placement shall be watertight. Underwater or under-slurry placement shall not begin until the tremie is placed to the shaft base elevation, and the concrete shall be kept completely separated from the water or slurry prior to the time that it is discharged. Valves, bottom plates or plugs may be used for this purpose only if concrete discharge can begin within 1 tremie diameter of the base of the drilled shaft. Plugs shall either be removed from the excavation or be of a material approved by the Engineer that will not cause a defect in the shaft if not removed. The discharge end of the tremie shall be constructed to permit the free radial flow of concrete during placement operations. The tremie discharge end shall be immersed at least 5 ft (1.5 m) in concrete at all times after starting the flow of concrete. The flow of the concrete shall be continuous. The level of the concrete in the tremie shall be maintained above the level of slurry or water in the borehole at all times, in order to prevent water or slurry intrusion into the shaft concrete.

If at any time during the concrete placement, the tremie line orifice is removed from the fluid concrete column and it discharges concrete above the rising concrete level, the shaft will be considered defective. All costs of repair or replacement of defective shafts shall be the responsibility of the Contractor.

- 24. Pumped Concrete:** Concrete pumps and lines may be used for concrete placement in either wet or dry excavations. All pump lines shall have a minimum 4 in (102 mm) diameter and be constructed with watertight joints. Concrete placement shall not begin until the pump line discharge orifice is at the shaft base elevation.

For wet excavations, a plug or similar device shall be used to separate the concrete from the fluid in the hole until pumping begins. The plug shall either be removed from the excavation or be of a material approved by the Engineer that will not cause a defect in the shaft if not removed.

The discharge orifice shall remain at least 5 ft (1.5 m) below the surface of the fluid concrete. When lifting the pump line during concreting, the Contractor shall temporarily reduce the line pressure until the orifice has been repositioned at a higher level in the excavation.

If at any time during the concrete placement the pump line orifice is removed from the fluid concrete column and it discharges concrete above the rising concrete level, the shaft will be considered defective. All costs of repair or replacement of defective shafts shall be the responsibility of the Contractor.

- 25. Drop Chutes:** Drop chutes may be used to direct placement of free-fall concrete in excavations where the maximum depth of water does not exceed 3 in (76 mm). Free fall placement is not permitted in wet excavations. Drop chutes shall consist of a smooth tube of either one-piece construction or sections that can be added and removed. A drop chute can also be a hopper with a short tube to direct the flow of concrete. Concrete may be placed through either the hopper at the top of the tube or side openings as the drop chute

is retrieved during concrete placement. If concrete placement causes the shaft excavation to cave or slough, or if the concrete strikes the rebar cage or sidewall, the Contractor shall reduce the height of free fall or reduce the rate of concrete flow into the excavation, or both. If caving or sloughing of the borehole walls occurs during free-fall placement of concrete, the shaft will be considered defective. All costs of repair or replacement of defective shafts shall be the responsibility of the Contractor. If concrete placement cannot be satisfactorily accomplished by free fall, in the opinion of the Engineer, the Contractor shall use either tremie or pumping techniques to accomplish the concrete placement.

**26. Access Tubes for Crosshole Acoustic Logging:** Access tubes for crosshole acoustic logging shall be placed on each reinforcing cage designated in the Contract in the position and at the frequency shown on the plans. Access tubes must be firmly secured to the cage. Normally, the tubes shall extend from 6 in (150 mm) above the bottom of the shaft to at least 3 ft (0.9 m) above the top of the shaft, or 2 ft (0.6 m) above the ground surface if the shaft is cut off below the ground surface. If cross-hole acoustic tests are to be performed, the access tubes shall be filled with clean water no later than four (4) hours after placement of the concrete and the tubes capped during concrete placement to keep out concrete and debris. In all cases, the access tubes shall be as nearly parallel as possible and be placed as far from the longitudinal steel bars as possible.

Prior to the beginning of downhole logging, the Contractor shall assure that the Cross-Hole Acoustic Logging test probes can pass through every tube to the bottom. If a tube is obstructed, the entire length of the obstructed access tube will not be measured for payment. The Engineer may also require the Contractor to core a hole within the drilled shaft near and to the full depth of the obstructed tube. The cored hole shall be large enough to accommodate the test probe for the full length of the hole. The coring equipment, coring procedure and location of the core hole shall be approved by the Engineer before the coring process may begin. The coring method shall provide for complete core recovery and shall minimize abrasion and erosion of the core. The core hole shall be placed at a position in the shaft that will not produce damage to the reinforcing steel in the shaft. The core hole shall be logged, voids or defects indicated on the log, and the log submitted to the Engineer. Cores shall be preserved and made available for inspection by the Engineer. The core hole will be treated as an access tube for downhole testing. Core holes that are drilled to substitute for a blocked access tube shall be measured and paid for at the Contract unit price for Access Tubes.

Upon completion of all tests involving access tubes and after acceptance of the drilled shaft, the access tubes and core holes shall be filled with grout.

**27. Evaluation and Acceptance or Rejection of Drilled Shafts:** Upon completion and integrity testing (if called for) of a drilled shaft, the Engineer will review all available drilling logs, drilled shaft construction logs, concreting logs, inspection reports, load test results, and integrity test results in order to determine the acceptability of the drilled shaft. If the Engineer determines that available data is inconclusive, the Engineer may call for additional integrity testing, coring, or other appropriate actions necessary for evaluating the drilled shaft. Should the additional integrity testing or coring confirm the presence of anomalies, the Contractor will not be compensated for the cost of the additional integrity testing or coring (even if the anomalies are determined to be non-critical and the shaft is found to be acceptable). Should additional integrity testing or coring demonstrate that anomalies are

not present (prior to any remedial work), the additional integrity testing or coring will be paid for by the Department. The Contractor may continue to construct drilled shafts before receipt of notice of acceptance of the tested shaft or shafts by the Engineer. If the Engineer finds previously-constructed shaft(s) to be unacceptable, the Contractor shall be required to repair, at its expense, the unacceptable shaft(s) to the satisfaction of the Engineer. The Contractor shall prove to the satisfaction of the Engineer, at no expense to the State, the acceptability of all shafts constructed since the time that the unacceptable shaft was constructed and to prove the acceptability of the procedure to be used in constructing future shafts. If the Engineer deems the construction procedure to be unacceptable, the Contractor shall cease all drilled shaft construction until submittal of a new construction procedure to the Engineer and the Engineer has accepted it.

The Contractor shall submit repair procedures to the Engineer for review and approval. If these plans involve change of or impact on the structural design of the shafts or shaft caps, or the geometry of the shafts, any proposed redesign of the Contractor's plan shall be performed at the Contractor's expense by a qualified Professional Engineer registered in the State of Connecticut.

The Engineer may require that additional shafts be tested. If the testing of the additional shaft(s) indicates the presence of a defect in any additional shaft, the testing cost for that shaft shall be borne by the Contractor, and the Contractor shall repair the shaft at its own expense, as above. Any additional testing required by the Engineer on repaired drilled shafts shall be considered part of the Contractor's remediation plan, to be paid for by the Contractor.

#### **7.01.04 - Method of Measurement:**

- 1. Furnishing Drilled Shaft Drilling Equipment:** There will be no measurement of the work performed under this Lump Sum item.
- 2. Drilled Shaft** will be measured for payment by the length in linear feet (meters) of the completed and accepted concrete drilled shaft, of the diameter and containing the reinforcement shown on the plans. The length will be determined as the difference between the plan top-of-shaft elevation and the final bottom-of-shaft elevation.
- 3. Drilled Shaft Earth Excavation** will be measured for payment by the length in linear feet (meters) of completed earth excavation of the diameter shown on the plans (measured along the centerline of the shaft), either from the top of existing grade elevation prior to drilling or from the bottom of the drilled shaft cap elevation (whichever is lower), to either the top of competent rock elevation (if the drilled shaft extends onto or into competent rock) or to the bottom of the shaft elevation (if the shaft does not extend onto or into competent rock).
- 4. Drilled Shaft Rock Excavation** will be measured for payment by the length in linear feet (meters) of completed rock excavation of the diameter shown on the plans, measured along the centerline of the shaft from the top-of-competent-rock elevation to the bottom-of-the-shaft elevation
- 5. Obstructions** will be measured for payment, after designation as an obstruction by the

Engineer, by the number of hours of work, or fraction thereof per obstruction, required to remove the obstruction.

6. **Trial Drilled Shaft** will be measured for payment by the authorized linear feet (meters) of trial shaft holes drilled to the diameter shown on the plans, completed (including backfill and restoration of area, when required) and accepted. The length of trial shaft holes will be determined as the difference between the existing ground surface elevation at the center of the trial shaft hole prior to drilling and the authorized bottom elevation of the hole.
7. **Exploration Test Borings** will be measured for payment by the length in linear feet (meters), measured from the existing grade elevation to the bottom elevation of the exploration hole, for each authorized exploration boring drilled.
8. **Permanent Casing** will be measured for payment by the length in linear feet (meters) of each diameter casing installed and accepted. The length to be paid will be measured along the casing from the top-of-the-shaft elevation or the top of the casing, whichever is lower, to the bottom of the casing at each shaft location where permanent casing is used.
9. **Access Tubes** will be measured for payment by the length in linear feet (meters) of unobstructed access tube, installed and accepted in the drilled shafts, to the depths shown on the plans

#### 7.01.05 - Basis of Payment:

1. **Furnishing Drilled Shaft Drilling Equipment:** Payment for this item will be at the Contract lump sum price for "Furnishing Drilled Shaft Drilling Equipment" which will be considered full and complete payment for furnishing and moving the drilling equipment to the Site, setting up the equipment at the required locations, and removing the equipment from the Site.

Payment of sixty percent (60%) of the lump sum amount bid for this item will be made when all drilling equipment is on the Site, assembled and ready to drill foundation shafts. Payment of the remaining forty percent (40%) of the lump sum amount will be made when all shafts have been drilled, all shaft concrete has been placed to the top of the shaft, all defects are repaired, and all drilled shafts have been accepted by the State.

2. **Drilled Shaft:** Drilled shafts will be paid for at the Contract unit price per linear foot (meter) for "Drilled Shaft (Diameter)" complete and accepted in place, including submittals, concrete and reinforcing steel, all labor, equipment, materials, temporary casings, slurry, slurry technical representative, blasting (if allowed), protection of existing facilities or utilities, vibration monitoring and incidentals necessary to complete the drilled shaft.
3. **Drilled Shaft Earth Excavation:** This work will be paid for at the Contract unit price per linear foot (meter) for "Drilled Shaft Earth Excavation (Diameter)" complete, including all labor, equipment, materials, water control, and disposal of excavated material necessary.
4. **Drilled Shaft Rock Excavation:** Drilled shaft rock excavation will be paid for at the Contract unit price per linear foot (meter) for "Drilled Shaft Rock Excavation (Diameter)" complete, including all labor, equipment, materials, water control, and disposal of excavated

material necessary. No payment will be made for additional rock excavation or placement of additional shaft concrete resulting from blasting overbreak (if blasting is allowed).

- 5. **Obstructions:** Removal of obstructions will be paid for at the Contract unit price per hour for “Obstructions” complete, including all labor, equipment, materials, excavation of obstructions, water control, disposal of excavated material necessary. If the Contractor chooses to use a larger shaft diameter for obstruction excavation, no additional compensation will be paid for performing such oversized obstruction excavation.
- 6. **Trial Drilled Shaft:** Trial drilled shafts will be paid for at the Contract unit price per linear foot (meter) for “Trial Drilled Shaft (Diameter)” complete and accepted, including all labor, equipment, materials, excavation of the trial drilled shaft through whatever materials are encountered, to the bottom of shaft elevation shown on the plans or as authorized by the Engineer (using slurry approved by the Engineer as necessary), providing inspection facilities, backfilling the hole, restoring the Site as required, and all other expenses to complete the trial shaft.
- 7. **Exploration Test Borings:** Soil samples, rock cores or both, of the diameter and length required and authorized by the Engineer will be paid for at the Contract unit price per linear foot (meter) for “Exploration Test Boring” complete, including drilling, extracting, packaging and classifying samples or cores, delivery of same to the Engineer, furnishing concrete or grout to fill the core hole, providing a written log of the hole, and all other expenses necessary.
- 8. **Permanent Casing:** Permanent casings will be paid for at the Contract price per linear foot (meter) for “Permanent Casing (Diameter)” complete, including furnishing and placing the permanent casing in the shaft excavation.
- 9. **Access Tubes:** Access tubes will be paid for at the Contract unit price per linear foot (meter) of unobstructed “Access Tubes” complete and accepted, installed in the drilled shafts to the depths shown on the plans, including the post-test grouting of the access tubes.

Pay Item	Pay Unit
Furnishing Drilled Shaft Drilling Equipment	l.s. (l.s.)
Drilled Shaft (Diameter)	l.f. (m)
Drilled Shaft Earth Excavation (Diameter)	l.f. (m)
Drilled Shaft Rock Excavation (Diameter)	l.f. (m)
Obstructions	hr. (hr.)
Trial Drilled Shaft (Diameter)	l.f. (m)
Exploration Test Boring	l.f. (m)
Permanent Casing (Diameter)	l.f. (m)
Access Tubes	l.f. (m)

**CONNECTICUT  
SUPPLEMENTAL SPECIFICATION  
SECTION 7.02  
PILES**

*Delete the entire section and replace it with the following:*

**SECTION 7.02  
PILES**

**7.02.01—Description**

**7.02.02—Materials**

**7.02.03—Construction Methods**

**7.02.04—Method of Measurement**

**7.02.05—Basis of Payment**

**7.02.01—Description:** This item shall consist of furnishing and driving foundation piles of the type and dimensions designated. Piles shall conform to and be installed in accordance with these specifications, and at the location, and to the elevation, penetration and/or capacity shown on the plans, or as directed by the Engineer. If specified in the plans or directed by the Engineer, piles shall be tipped, shaped, reinforced or otherwise pointed and strengthened

Test piles shall be piles of the type specified, driven in advance of placing orders for the piles, for the purpose of determining length or bearing capacity of piles. The Contractor shall furnish the piles in accordance with an itemized order list which will be furnished by the Engineer, showing the number and length of all piles. When test piles are specified, the pile lengths shown on the plans are for estimating purposes only. The actual lengths to be furnished for production piles will be determined by the Engineer after the test piles have been driven.

**7.02.02—Materials:** Piles of the type indicated on the plans shall conform to the requirements of Articles M.09.02 and M.14.01.

**7.02.03—Construction Methods**

**1. Pile Types:**

**(a) Timber Piles:** The method of storing and handling timber piles shall be such as to avoid damage to the piles. Special care shall be taken to avoid breaking the surface of treated piles. Cant dogs, hooks, or pike-poles shall not be used. Cuts or breaks in the surface of treated piling shall be given three brush coats of hot creosote oil of approved quality, and hot creosote oil shall be poured into all bolt holes.

**(b) Steel Piles:** The methods of storing and handling steel piles shall be such as to prevent damage to the piles and to protect them from corrosion.

**(c) Cast-In-Place Concrete Piles:** Cast-in-place concrete piles shall be constructed by driving steel shells and filling them with concrete. Shells shall be continuously or incrementally tapered, or cylindrical, or a combination of continuously or incrementally

tapered lower sections, which are extended with cylindrical upper sections, unless otherwise provided in the plans or special provisions. The tapered portion of piles shall have a minimum tip diameter of 8 inches (200 millimeters) and shall change in diameter not less than 1 inch in every 12 feet (7 millimeters/meter). Cylindrical piles and the cylindrical extension portions of tapered piles shall have a minimum diameter of 12 inches (300 millimeters). Shells for cast-in-place concrete piles shall be formed by joining sections of the same manufacture, unless otherwise permitted by the Engineer. Composite shell piles, which are piles composed of different thicknesses or of different manufacture, shall not be used unless shown on the plans or approved by the Engineer. Prefabricated driving points or other type tip enclosures shall be subject to the approval of the Engineer.

The Contractor shall furnish shells of a type and gage which can be driven without distortion. Shells which fail, fracture or otherwise distort during driving or after driving shall be withdrawn or replaced at the Contractor's expense. The metal of shells which are to be driven without a mandrel shall be of sufficient thickness to withstand the driving without failure, fracture or distortion, but in no case shall the thickness be less than No. 7 gage. Shells driven with a mandrel shall have a thickness not less than No. 18 gage. Piles having a shell thickness less than No. 9 gage shall be reinforced as shown on the plans.

Composite shell piles formed by extending lower sections of No. 7 or heavier gage, with upper sections of lighter than No. 7 gage, shall be driven with an internal mandrel in such a manner so as to insure shell alignment and maximum hammer energy transmission throughout the pile shell length. All details concerning compatibility of shell and mandrel construction shall be subject to the approval of the Engineer.

After driving has been completed, the shell shall be inspected and approved before any concrete is placed. The Contractor shall provide suitable lights and other equipment necessary to inspect each shell throughout its length.

All seams, joints and splices in shells shall develop the full strength of the shell and shall be watertight. Damaged shells that are unacceptable to the Engineer shall be filled with sand and a replacement shell or shells shall be driven adjacent thereto.

Reinforcement shall be placed in accordance with the requirements of the plans or special provisions.

No concrete shall be placed in a pile until all driving within a radius of 15 feet (4.5 meters) from the pile has been completed, or until all the shells for any one bent have been completely driven. If this is not practical, all driving within the above limits shall be discontinued until the concrete in the last pile cast has set at least 7 days.

Concrete shall be placed continuously in each pile, care being used to fill every part of the shell, and to work concrete around the reinforcement without displacing it. No concrete shall be placed in shells containing an accumulation of water or any foreign material.

Extensions, or "build-ups" on concrete piles, shall be avoided; but when necessary, they shall be made as specified in Subarticle 7.02.03-7.

**(d) Prestressed Concrete Piles (Pretensioned):** The piles shall be manufactured in accordance with the provision of Article 5.14.03, except as follows:

**(1) Forms:** The forms for the piles shall be of substantial construction and shall produce a uniformly smooth surface on all formed sides. A minimum concrete cover of 2 inches (50 millimeters) shall be maintained for prestressing elements by the use of spreaders or by bundling in areas adjacent to openings or inserts. Ties shall also have a minimum cover of 2 inches (50 millimeters) at these locations. Side forms carrying no load may be removed after 24 hours with the permission of the Engineer or after the concrete has reached the minimum transfer strength as required by Subarticle M.09.02-6.

**(2) Finishing:** The topside surface of the piles shall be given a uniformly smooth steel trowel finish to match the surface of the formed sides. The prestressing elements shall be cut flush or recessed 1/8 inch (3 millimeters) to the top of the pile. Projecting fins and surface imperfections shall be removed in a workmanlike manner. Exposed jet pipe connections, inserts or other devices shall be removed or recessed to a depth as directed, and the hole or opening patched with non-shrink grout in a workmanlike manner. The patching material shall have a degree of finish comparable to the adjacent surfaces. Additional finishing of piles, if required, shall be as shown on the plans or as otherwise directed.

**(3) Handling and Storage:** Care shall be taken during storage, transporting, hoisting and handling of the prestressed piles to prevent cracking or damage. Damaged piles shall be replaced by the Contractor at his expense. Lifting and support points shall be marked on the piles as required.

**(4) Pile Extensions:** Pile extensions shall normally be fabricated for this purpose in accordance with the specifications. However, sound sections of pile cutoffs or sound portions of rejected piles may be used, subject to the approval of the Engineer. Short pile extensions may, with the permission of the Engineer, be cast-in-place monolithically with the footing or cap.

## **2. Pile Driving Equipment:**

**(a) Hammers:** Piles shall be driven with approved air, steam, diesel, or hydraulic hammers or a combination of acceptable hammer and water jet. The plant and equipment furnished for air/steam hammers shall have sufficient capacity to maintain at the hammer, under working conditions, the volume and pressure specified by the manufacturer. The plant and equipment shall be equipped with accurate pressure gauges which are easily accessible to the Engineer. The valve mechanism and other parts of the hammer shall be properly maintained so that the length of stroke for a single-acting hammer and the number of blows per minute for a double-acting hammer will be obtained. The power plant for hydraulic hammers shall have sufficient capacity to maintain at the hammer, under working conditions, the volume and pressure specified by the manufacturer. The power plant and equipment shall be equipped with accurate pressure gauges which are easily accessible to the Engineer.

The size of hammer shall be adapted to the type and size of piles and the driving conditions. Unless otherwise specified, the minimum rated striking energy per blow for

hammers used shall be 7,000-foot pounds (9,500 joules) for driving timber piles; 15,000-foot pounds (20,000 joules) for driving steel piles and for driving shells for cast-in-place concrete piles; and 19,000-foot pounds (25,000 joules) for driving precast concrete piles and for driving prestressed concrete piles. The hammer model used for the driving of test piles shall be used for the driving of service or production piles, unless a change is authorized by the Engineer in writing. Hammers delivering an energy which the Engineer considers detrimental to the piles shall not be used.

Non-impact hammers, such as vibratory hammers, or driving aids such as jets, followers, pre-augered and prebored holes shall not be used unless either specifically permitted in writing by the Engineer or stated in the contract documents.

**(b) Pile Hammer Approval:** All pile driving equipment furnished by the Contractor shall be subject to the approval of the Engineer. All pile driving equipment shall be sized in such a way that the piles can be driven with reasonable effort to the ordered lengths without damage. Approval of pile driving equipment by the Engineer will be based on wave equation analysis and/or other judgments. In no case shall the driving equipment be used without written approval of the Engineer. Prerequisite to such approval, the Contractor shall submit to the Engineer the necessary pile driving equipment information and wave equation analysis at least 30 days prior to driving piles. The wave equation analysis shall be signed, sealed and dated by a Connecticut licensed Professional Engineer.

The criteria that the Engineer will use to evaluate the driving equipment consists of both the required number of hammer blows per foot (per 0.25 meters) as well as the pile stresses at the required ultimate pile capacity. The required number of hammer blows indicated by the wave equation at the ultimate pile capacity shall be between 36 and 180 blows per foot (29 and 147 blows per 0.25 meters) for the driving equipment to be acceptable. In addition, for the driving equipment to be acceptable the pile stresses which are indicated by the wave equation to be generated by the driving equipment shall not exceed the maximum driving stresses allowed by the governing design code stated in the contract documents.

During pile driving operations, the Contractor shall use the approved system. No variations in the driving system will be permitted without the Engineer's written approval. Any change in the driving system will only be considered after the Contractor has submitted the necessary information for a revised wave equation analysis.

If the Engineer determines the Contractor's hammer is unable to transfer sufficient energy to the pile, the hammer shall be removed from service until repaired to the satisfaction of the Engineer.

**(c) Drive System Components and Accessories:**

**(1) Hammer Cushion:** Impact pile driving equipment designed to be used with a hammer cushion shall be equipped with a suitable thickness of hammer cushion material to prevent damage to the hammer or pile and to insure uniform driving behavior. Hammer cushions shall be made of durable manufactured materials, provided in accordance with the hammer manufacturer's guidelines. Wood, wire rope, and asbestos hammer cushions are specifically disallowed and shall not be

used. A striker plate as recommended by the hammer manufacturer shall be placed on the hammer cushion to insure uniform compression of the cushion material. The hammer cushion shall be removed from the helmet and inspected prior to beginning pile driving at each structure or after each 100 hours of pile driving, whichever is less. The Contractor shall replace any hammer cushion whose thickness is less than 75% of the original thickness.

**(2) Helmet:** Piles driven with impact hammers require an adequate helmet or drive head to distribute the hammer blow to the pile head. The helmet shall be axially aligned with the hammer and the pile. The helmet shall be guided by the leads and not be free-swinging. The helmet shall fit around the pile head in such a manner as to prevent transfer of torsional forces during driving, while maintaining proper alignment of hammer and pile. For steel and timber piling, the pile heads shall be cut squarely and a helmet, as recommended by the hammer manufacturer, shall be provided to hold the axis of the pile in line with the axis of the hammer. For precast concrete and prestressed concrete piles, the pile head shall be plane and perpendicular to the longitudinal axis of the pile to prevent eccentric impacts from the helmet. For special types of piles, appropriate helmets, mandrels or other devices shall be provided in accordance with the manufacturer's recommendations so that the piles may be driven without damage.

**(3) Pile Cushion:** The heads of concrete piles shall be protected by a pile cushion. Pile cushions shall be made of plywood, hardwood, or composite plywood and hardwood materials. The minimum pile cushion thickness placed on the pile head prior to driving shall be at least 4 inches (100 millimeters). A new pile cushion shall be provided for each pile. In addition the pile cushion shall be replaced if, during the driving of any pile, the cushion is compressed more than one-half the original thickness or it begins to burn. The pile cushion dimensions shall match the cross sectional area of the pile top. The use of manufactured pile cushion materials in lieu of a wood pile cushion shall be evaluated on a case by case basis.

**(4) Leads:** Piles shall be supported in line and position with leads while being driven. Pile driver leads shall be constructed in a manner that affords freedom of movement of the hammer while maintaining alignment of the hammer and the pile to insure concentric impact for each blow. Leads may be either fixed or swinging type. Swinging leads, when used, shall be fitted with a pile gate at the bottom of the leads and, in the case of batter piles, a horizontal brace may be required between the crane and the leads. The pile section being driven shall not extend above the leads. The leads shall be adequately embedded in the ground or the pile constrained in a structural frame such as a template to maintain alignment. The leads shall be of sufficient length to make the use of a follower unnecessary, and shall be so designed as to permit proper alignment of batter piles.

**(5) Followers:** Followers shall only be used when approved in writing by the Engineer, or when specifically stated in the contract documents. In cases where a follower is permitted, the first pile in each bent and every tenth pile driven thereafter shall be driven full length without a follower, to determine that adequate pile penetration is being attained to develop the ultimate pile capacity. The follower and pile shall be held and maintained in equal and proper alignment during driving. The follower shall be of such material and dimensions to permit the piles to be driven to the penetration depth

determined necessary from the driving of the full length piles. The final position and alignment of the first two piles installed with followers in each substructure unit shall be verified to be within the required location tolerances before additional piles are installed.

**(6) Jets:** Jetting shall only be permitted if approved in writing by the Engineer or when specifically stated in the contract documents. When jetting is not required in the contract documents, but approved after the Contractor's request, the Contractor shall determine the number of jets and the volume and pressure of water at the jet nozzles necessary to freely erode the material adjacent to the pile without affecting the lateral stability of the in place pile. When jetting is specifically required in the contract documents, the plant shall have sufficient capacity to deliver at all times at least 100 psi (700 kilopascals) pressure at two 3/4-inch (19 millimeter) jet nozzles. In either case, unless otherwise indicated by the Engineer, jet pipes shall be removed when the pile toe is a minimum of 5 feet (1.5 meters) above prescribed toe elevation and the pile shall be driven to the required ultimate pile capacity with an impact hammer. Also, the Contractor shall control, treat if necessary, and dispose of all jet water in a manner satisfactory to the Engineer and in accordance with the provisions of Article 1.10.

**(7) Pre-Augering:** When stated in the contract documents, the Contractor shall pre-auger holes at pile locations to the depths shown on the plans. Pre-augered holes shall be of a size smaller than the diameter or diagonal of the pile cross section; however, large enough to allow penetration of the pile to the specified depth. If subsurface obstructions, such as boulders or rock layers, are encountered, the hole diameter may be increased to the least dimension which is adequate for pile installation. Any void space remaining around the pile after completion of driving shall be filled with sand or other approved material. The use of spuds shall not be permitted in lieu of pre-augering. Augering, wet-rotary drilling, or other methods of pre-augering shall be used only when approved by the Engineer. When permitted, such procedures shall be carried out in a manner which will not impair the capacity of the piles already in place or the safety of existing adjacent structures. If the Engineer determines that pre-augering has disturbed the capacities of previously installed piles, those piles that have been disturbed shall be restored to conditions meeting the requirements of this specification by re-driving or by other methods acceptable to the Engineer. Redriving or other remedial measures shall be instituted after the pre-augering operations in the area have been completed.

### **3. Pile Capacity**

**(a) Ultimate Pile Capacity:** Piles shall be driven by the Contractor to the penetration depth shown on the plans or to a greater depth if necessary to obtain the ultimate pile capacity. The ultimate pile capacity shall be as defined in the contract documents.

Jetting or other methods shall not be used to facilitate pile penetration unless specifically permitted in the contract documents or in writing by the Engineer. The ultimate pile capacity of jetted piles shall be based on driving resistances recorded during impact driving after the jet pipes have been removed. Jetted piles not attaining the ultimate pile capacity at the ordered length shall be spliced, as

required, at the Contractor's cost, and driven with an impact hammer until the ultimate pile capacity is achieved.

The ultimate pile capacity of piles driven with followers shall only be considered acceptable when the follower driven piles attain the same pile toe elevation or top of bedrock elevation as required for the full length piles driven without followers that attained the required ultimate pile capacity.

**(b) Wave Equation:** The ultimate pile capacity shall be determined by the Engineer. Piles shall be driven with the approved driving equipment to the ordered length or other lengths necessary to obtain the required ultimate pile capacity. Jetting or other methods to facilitate pile penetration shall not be used unless specifically permitted either in the contract documents or approved by the Engineer after a revised driving resistance is established from the wave equation analysis. Adequate pile penetration shall be considered to be obtained when the specified wave equation resistance criteria is achieved within 5 feet (1.5 meters) of the pile toe elevation, based on ordered length. Piles not achieving the specified resistance within these limits shall be driven to penetrations established by the Engineer.

**(c) Static Load Tests:** Compression load tests shall be performed by procedures set forth in ASTM D-1143 using the quick load test method, except that the test shall be taken to plunging failure or the capacity of the loading system. Testing equipment and measuring systems shall conform to ASTM D-1143, except that the loading system shall be capable of applying 150% of the ultimate pile capacity as stated in the contract documents, and that a load cell and spherical bearing plate shall be used. The apparatus shall be constructed to allow the various increments of the load to be placed gradually, without causing vibration to the test pile. The Contractor shall submit to the Engineer for approval working drawings of the loading apparatus in accordance with Article 1.05.02. When the approved method requires the use of tension (reaction) piles, the tension piles, when feasible, shall be of the same type and diameter as the production piles, and shall be driven in the location of permanent piles except that timber or tapered piles installed in permanent locations shall not be used as tension piles.

The top elevation of the test pile shall be determined immediately after driving and again just before load testing to check for heave. Any pile which heaves more than 1/4 inch (6 millimeters) shall be redriven or jacked to the original elevation prior to testing. Unless otherwise specified in the contract, a minimum 3-day waiting period shall be observed between the driving of any anchor piles or the load test pile and the commencement of the load test.

On completion of the load testing, any test or anchor piling not a part of the finished structure shall be removed or cut off at least 1 foot (300 millimeters) below either the bottom of footing or the finished ground elevation, if not located within the footing area.

**(d) Dynamic Pile Driving Analysis (PDA) Test:** Dynamic measurements following procedures set forth in ASTM D-4945 will be taken during the driving of piles designated as dynamic monitoring test piles. The Contractor shall employ a qualified specialty Consultant, which has successfully completed no less than ten

dynamic pile driving tests, to perform the testing and report preparation for all Dynamic Pile Driving Analysis (PDA) Tests to be performed.

At least thirty days prior to driving the test piles the Contractor shall submit to the Engineer for review and approval the qualified specialty consultant, as well as the complete installation, and testing procedures. The submittal shall include all necessary pile driving equipment and support facilities to drive the piles to capacities and depths shown on the plans within allowable stress limits. As part of the submittal the Contractor's Consultant shall perform a wave equation analyses, and a summary report confirming that the pile driving system proposed by the Contractor can meet the capacity, driving resistance and allowable stress limits.

All equipment necessary for the dynamic monitoring of the piles such as gages, cables, etc., shall be furnished by the Contractor's Consultant. The equipment shall conform to the requirements of ASTM D-4945, Standard Test Method for High Strain Dynamic Testing of Piles, and be capable of testing the pile to one and one-half times the ultimate pile capacity. An experienced engineer, who has successfully completed no less than ten dynamic pile driving tests, shall operate the Pile Driving Analyzer in the field. The Contractor shall furnish a shelter within 100 feet (30 meters) of test location(s) to protect the dynamic test equipment from the elements. The shelter shall be a minimum floor size of 400 square feet (40 square meters), with a minimum ceiling height of 7 feet (2 meters), and an inside temperature maintained between 50° and 85°F (10° and 29°C).

The Contractor shall provide power to the test pile locations for the duration of the dynamic testing. The power supply shall consist of a power source providing 115-Volt alternating current with a frequency of 60 Hz and a minimum of 2 kilowatts. If field generators are used as the power source, provide functioning meters to monitor power voltage and frequency. Direct current welders or non-constant power sources are unacceptable.

Prior to lifting the pile to be dynamically tested, the Contractor shall provide as a minimum 3 feet (1 meter) of clear access to 180 degree opposite faces of the pile for pile preparation. The Contractor or its Consultant shall then drill and prepare holes in the pile for gage attachment.

The Contractor or its Consultant shall attach the gages to the pile before driving the piles. Pile driving shall be performed using routine pile installation procedures. When the level of the gages is within 1 foot (300 millimeters) of the ground surface, or obstruction, driving shall be halted to remove the gages from the pile. If additional driving is required, the pile shall be spliced and gages shall be reattached to the head of the next pile segment.

With the dynamic testing equipment attached, the Contractor shall drive the pile to the design penetration depth or to a depth determined by the Engineer. The Engineer will use the ultimate pile capacity estimates at the time of driving and/or restriking from dynamic test methods to determine the required pile penetration depth for the ultimate pile capacity. The stresses in the piles will be monitored during driving with the dynamic test equipment to ensure that the actual driving stresses do not exceed the maximum allowed values. If necessary, the Contractor

shall reduce the driving energy transmitted to the pile by using additional cushions or reducing the energy output of the hammer in order to maintain driving stresses below the maximum values. If non-axial driving is indicated by dynamic test equipment measurements, the Contractor shall immediately realign the driving system.

After the initial drive of the pile, the Contractor shall wait 24 hours, or the time specified in the contract documents, and restrike the dynamic monitoring test pile with the dynamic testing instruments attached. A cold hammer shall not be used for the restrike. The hammer shall be warmed up before restrike begins by applying at least 20 blows to another pile. The maximum amount of penetration required during restrike shall be 6 inches (150 millimeters), or 50 hammer blows, whichever occurs first.

The Contractor's Consultant shall provide preliminary estimates of pile capacity of the test pile to the Engineer within 24 hours of the restrike of each tested pile. The Contractor's Consultant shall also prepare and submit a written report within 5 calendar days of the completion of the testing. This report shall contain a discussion of the pile capacity obtained from the dynamic testing. CAPWAP analyses of the dynamic testing data shall be performed on data obtained at the end of initial driving and the beginning of restrike. The Engineer may request additional analyses at selected pile penetration depths. The report shall also discuss hammer and driving system performance, driving stress levels, and pile integrity. The report is to be prepared, signed, sealed and dated by a Connecticut licensed Professional Engineer. No production piles can be driven until the report has been submitted and approved by the Engineer.

**4. Test Piles and Order Lists:** Test piles shall be driven at the locations shown on the plans and to the penetration depths specified by the Engineer. Test piles shall be driven to a driving resistance established by the Engineer at the estimated pile toe elevation. The Contractor shall excavate the ground at each test pile to the elevation of the bottom of the footing before the pile is driven. All test piles shall be driven with impact hammers unless specifically stated otherwise in the plans. In general, the specified length of test piles will be greater than the estimated length of production piles in order to provide for variation in soil conditions. The driving equipment used for driving test piles shall be identical to the equipment proposed for driving the production piling. Approval of driving equipment shall conform to the requirements of these Specifications.

Test piles that do not attain the specified driving resistance at a depth of 6 inches (150 millimeters) above the estimated pile tip elevation, or are specified as a dynamic monitoring pile, shall be redriven after being allowed to set up. The minimum time period before restrike shall be 24 hours, or as specified in the contract documents. A cold hammer shall not be used for the restrike. The hammer used shall be warmed up by applying at least 20 blows to another pile.

Unless otherwise specified in the contract documents, the Contractor shall not order piling to be used in the permanent structure until test pile data has been reviewed and pile order lengths are authorized by the Engineer. The Engineer will provide the pile order list after completion of the test pile(s) and dynamic pile driving analysis (PDA) tests and/or pile loading tests specified in the contract documents.

When no test piles are specified for a substructure, the estimated pile lengths in the contract documents are taken as the pile order length.

The lengths given in the order list will be based on the lengths which are assumed after cutoff to remain in the completed structure. The Contractor shall, without added compensation, increase the lengths to provide for fresh heading and for such additional length as may be necessary to suit the Contractor's method of operation.

**5. Pile Preparation and Driving:** The heads of all piles shall be plane and perpendicular to the longitudinal axis of the pile before the helmet is attached. Approval of a pile hammer relative to driving stress damage shall not relieve the Contractor of responsibility for piles damaged because of misalignment of the leads, failure of cushion materials, failure of splices, malfunctioning of the pile hammer, or other improper construction methods. Piles damaged for such reasons shall be rejected and replaced at the Contractor's expense when the Engineer determines that the damage impairs the strength of the pile.

If it becomes necessary and is authorized by the Engineer to resort to jetting, spudding or pre-holing — and further, if no contract bid price is asked for in the proposal for jetting, spudding, or pre-holing — such work will be paid for as "extra work" in accordance with Articles 1.04.05 and 1.09.04.

The use of a hammer with a greater mass, or the use of piles manufactured or designed with pile tips of a nature to provide for better penetration such as but not limited to composite shells, tapered sections or H-pile sections, shall not be considered as extra work. Authorized point reinforcement for piles shall be a separate item.

Piles for exposed pile bents shall be driven with pile driver leads and templates. They shall be of rigid design and construction and shall maintain the required position and alignment of the piles within the tolerances hereinafter specified. Templates shall be anchored or spudded into position, shall be capable of guiding all piles required for the bent and shall remain in place until all the piles in the bent are driven.

**(a) Location and Alignment Tolerance:** Piles shall be driven with a variation of not more than 1/4 inch per foot (20 millimeters/meter) from the vertical or from the batter line indicated, except that piles for trestle bents shall be so driven that the cap may be placed in its proper location without inducing excessive stresses in the piles. Upon completion of driving and released from leads, exposed piles such as in bents shall not have a variation of more than 2 inches (50 millimeters) at the cut-off elevation from the position shown on the plans. Unless otherwise permitted in writing by the Engineer, failure to meet this tolerance shall be cause for rejection. Other foundation piles shall not be out of the position shown on the plans more than 6 inches (150 millimeters) after driving. The Engineer may require that driving be stopped in order to check the pile alignment. Pulling laterally on piles to correct misalignment, or splicing a properly aligned section on a misaligned section shall not be permitted.

If the location and/or alignment tolerances specified are exceeded, the extent of overloading shall be evaluated by the Engineer. If in the judgment of the Engineer, corrective measures are necessary, suitable measures shall be designed and constructed by the Contractor.

**(b) Heaved Piles:** Level readings to measure pile heave after driving shall be made by the Contractor at the start of pile driving operations and shall continue until the Engineer determines that such checking is no longer required. Level readings shall be taken immediately after the pile has been driven and again after piles within a radius of 15 feet (4.5 meters) have been driven. If pile heave is observed, the Contractor shall take accurate level readings referenced to a fixed datum on all piles immediately after installation and periodically thereafter as adjacent piles are driven to determine the pile heave range. All piles that have been heaved more than ¼ inch (6 millimeters) shall be redriven at the Contractor's cost, to the required resistance or penetration. Concrete shall not be placed in pile casings until pile driving has progressed beyond a radius of 15 feet (4.5 meters) from the pile to be concreted. If pile heave is detected for pipe or shell piles which have been filled with concrete, the piles shall be redriven to original position after the concrete has obtained sufficient strength and a proper hammer-pile cushion system, satisfactory to the Engineer, is used.

**(c) Installation Sequence:** The order of placing individual piles in pile groups shall be either starting from the center of the group and proceeding outwards in both directions or starting at the outside row and proceeding progressively across the group.

**6. Unsatisfactory Piles:** The method used in driving piles shall not subject the piles to excessive or undue abuse producing crushing and spalling of concrete, injurious splitting, splintering, and brooming of the wood, or deformation of the steel. Misaligned piles shall not be forced into proper position. Any pile damaged during driving by reason of internal defects, or by improper driving, or driven out of its proper location, or driven below the designated cutoff elevation, shall be corrected by the Contractor by a method approved by the Engineer.

Piles which have been bent during installation shall be considered unsatisfactory unless the ultimate capacity is proven by load tests performed at the Contractor's expense. If such tests indicate inadequate capacity, corrective measures as determined by the Engineer shall be taken, such as use of bent piles at reduced capacity, installation of additional piles, strengthening of bent piles, or replacement of bent piles.

A concrete pile will be considered defective if a visible crack, or cracks, appears around the entire periphery of the pile, or if any defect is observed which, as determined by the Engineer, affects the strength or life of the pile.

**7. Splicing Piles and Extensions:** Full length piles shall be used when practicable; but if splices cannot be avoided, piles or shells for cast-in-place piles may be spliced in accordance with the requirements of the plans. Piles shall not be spliced except with the approval of the Engineer. Splices in excess of two per pile for timber, steel and cast-in-place concrete piles will not be permitted except with special permission of the Engineer. Only one splice per pile will be permitted in precast concrete or prestressed concrete piles. In the absence of splice details in the plans, piles or shells for cast-in-place concrete piles shall be spliced in accordance with the pile or shell manufacturer's recommendations, subject to the approval of the Engineer. Working Drawings for prefabricated splicing devices and their method of installation shall be submitted to the Engineer for review. All seams, joints and splices shall develop the full strength of the pile.

**8. Point Reinforcement:** When directed by the Engineer, the contractor shall point-reinforce piles. Such point-reinforcement shall be in accordance with the plans or as directed.

**9. Cutoff Lengths:** The pile head of all permanent piles and pile casings shall be cutoff at the elevation shown on the plans or as ordered by the Engineer. All cutoff lengths shall become the property of the Contractor, and shall be removed by the Contractor from the site of the work.

**10. Painting Steel Piles and Steel Pile Shells:** When steel piles or steel pile shells extend above the ground surface or water surface, they shall be painted as specified elsewhere in the contract documents or as ordered by the Engineer. This protection shall extend from an elevation 2 feet (600 millimeters) below the ground or water surface to the top of the exposed steel.

**11. Welding on Piles:** When required or permitted, all welding on piles shall be done in accordance with the requirements of the current AWS Structural Welding Code.

#### **7.02.04—Method of Measurement**

**1. Steel Piles-Timber Piles-Precast Concrete Piles:** The length of (type) piles which will be the basis for the pay computation to be included under the item of furnishing (type) piles, shall be number of linear feet (meters) of (type) piles authorized by the Engineer or actually furnished by the Contractor, whichever is the lesser amount.

Length of pile cutoffs previously paid for under authorized lengths of piles and subsequently incorporated into the work will not be measured for payment.

The work, materials, tools, equipment and labor incidental to the disposal of pile cutoffs will not be measured for payment.

The amounts to be included under the item for driving (type) piles will be the number of linear feet (meters) of piles actually driven and accepted in the completed structure.

**2. Cast-in-Place Concrete Piles:** The amount to be included under the item of cast-in-place concrete piles shall be the number of linear feet (meters) of piles actually driven and accepted in place in the completed structure.

Cut-off materials from shells shall remain the property of the Contractor. They will be paid for in accordance with the unit cost applying in the Contractor's bill or bills for such shells, except that no payment will be made of material cut off from shells furnished by the Contractor in excess of the ordered length. The unit of measurement will be the unit applying in the Contractor's bill or bills for such shells. Material cut off from shells furnished by the Contractor in lengths in excess of those ordered by the Engineer will not be measured for payment hereunder. The work, materials, tools, equipment and labor incidental to the disposal of cutoffs will not be measured for payment.

Reinforcement, if required in cast-in-place concrete piles, will not be measured for payment.

**3. Prestressed Concrete Piles (Pretensioned):** The length of the prestressed concrete piles, which will be the basis for the pay computation, shall be the number of linear feet (meters) of piles authorized by the Engineer or actually furnished by the Contractor, whichever is the lesser amount. The length of any specified pile tip protruding from the concrete will be included in the length measured for payment.

Also included in the length measured for payment will be the length of precast pile extensions ordered by the Engineer. Not to be included, however, is the length of pile extension furnished in excess of the ordered length. The length of projection dowels shall not be included in the length measured for payment.

Extensions to prestressed concrete piles which are poured monolithically with the footing or pier cap will be paid for at the Contract unit prices for the several items involved, which prices shall be full compensation for all materials, tools, equipment and labor necessary to the completion of the work.

Cut-offs shall not be used for pile extension. The work, material, tools equipment and labor incidental to the disposal of cutoffs will not be measured for payment.

The amounts to be included under the item for driving prestressed concrete piles shall be the number of linear feet (meters) of piles actually driven and accepted in the completed structure.

**4. Test Piles:** The amounts to be included under the respective items for test piles, of the type and length specified, shall be the number of test piles actually driven and accepted. Lengths of test piles ordered by the Engineer in excess of the length or lengths specified in the contract will be measured for payment by the actual number of linear feet (meters) ordered, furnished and accepted by the Engineer. Driving of such pile extensions will be measured for payment by the actual length driven and left in place.

Authorized splices performed on test piles will be measured for payment by the number of authorized splices actually completed and accepted. Splicing of test piles shall not be considered as authorized splices when such splicing is done to complete piles to the test pile length specified in the contract.

**5. Static Load Tests:** The amount to be included under the item of static loading tests shall be the actual number of static load tests completed and accepted.

**6. Dynamic Pile Driving Analysis (PDA) Test:** The amount to be included under this item shall be the actual number of piles which are driven and restruck with dynamic monitoring equipment attached, completed and accepted

**7. Splices:** The amount to be included under the items for splicing timber, steel, cast-in-place concrete, precast concrete and prestressed concrete piles (pretensioned) shall be the number of authorized pile splices actually completed and accepted. The splicing of timber and steel piles, steel shells for cast-in-place concrete piles, precast concrete piles and prestressed concrete piles (pretensioned) shall not be considered as authorized splices when such splicing is performed to complete piles to the order lengths, as defined in Subarticle 7.02.03-7, or when the furnished lengths of such piles are less than the order lengths approved by the Engineer.

**8. Point Reinforcement for Piles:** The amount to be included under the item of "Point Reinforcement for Piles" for the type of piles specified shall be the number of authorized reinforced points actually completed and accepted.

**9. Pre-Augering of Piles:** The amount to be included under the item "Pre-Augering of Piles" shall be the number of linear feet (meters) of pre-augering completed and accepted by the Engineer.

**7.02.05--Basis of Payment:** This work will be paid for as follows:

**1. Steel Piles:** Payment for furnishing steel piles of the lengths authorized will be at the Contract unit price per pound (kilogram) for "Furnishing Steel Piles," which price shall include furnishing, delivery, storage and handling, and all materials, equipment, tools and labor incidental thereto. The weight (mass) of steel pile caps will be included with and paid for under this item.

Payment for driving steel piles will be at the contract unit price per linear foot (meter) for "Driving Steel Piles," complete in place, which price shall include all materials, equipment, tools and labor incidental thereto.

**2. Timber Piles:** Payment for furnishing timber piles or treated timber piles, up to a length 10 feet (3 meters) greater than that specified on the plans or in the proposal form, will be at the Contract unit price per foot (meter) for "Furnishing Timber Piles (' Length)" and "Furnishing Treated Timber Piles (' Length)," respectively, which price shall include furnishing, delivery, peeling, storage and handling, and all materials, equipment, tools and labor incidental thereto.

In case the length of any piles finally ordered is more than 10 feet (3 meters), but less than 20 feet (6 meters), greater than the length specified on the plans or proposal form, payment for furnishing such piles shall be at a price per linear foot (meter) equal to the original contract price, plus 20 percent thereof.

In case the length of any piles finally ordered is 20 feet (6 meters) or more greater than the length specified on the plans or proposal form, payment for furnishing such piles shall be at a price per linear foot (meter) equal to the original contract price plus 40 percent thereof.

Payment for driving timber piles or treated timber piles will be at the contract unit price per linear foot (meter) for "Driving Timber Piles" and "Driving Treated Timber Piles," respectively, complete in place and regardless of length, which price shall include all materials, equipment, tools and labor incidental thereto.

**3. Cast-in-Place Concrete Piles:** Payment for cast-in-place concrete piles will be at the contract unit price per linear foot (meter) for "Cast-in-Place Concrete Piles," complete in place, including all materials, equipment, tools and labor incidental thereto.

Cut-off materials from shells shall remain the property of the Contractor. They will be paid for in accordance with the unit cost applying in the Contractor's bill or bills for such shells, except that no payment will be made for material cut off from shells furnished by the Contractor in excess of the ordered length.

**4. Prestressed Concrete Piles:** Payment for furnishing prestressed concrete piles, of the lengths required, will be at the contract unit price per linear foot (meter) for "Furnishing Prestressed Concrete Piles" of the type and size as shown on the plans, which price shall include furnishing, delivery, storage and handling, and all materials, equipment, tools and labor incidental thereto.

Payment for driving prestressed concrete piles will be at the contract unit price per linear foot (meter) for "Driving Prestressed Concrete Piles," complete in place, which price shall include all material, equipment, tools and labor incidental thereto. Also included shall be all work involved in cutting piles to the direct cut-off elevation.

**5. Test Piles:** Test piles will be paid for at the contract unit price each for "Test Pile," of the type and length specified, which price shall constitute the complete compensation for furnishing and driving test piles and shall include all materials, equipment, tools and labor incidental thereto. Authorized splices to test piles will be paid for at 200 percent of the contract unit price bid for Splicing Timber Piles, Splicing Steel Piles, Splicing Cast-in-Place Piles or Splicing Prestressed Concrete Piles, whichever type of test pile the splice has been performed on; and such payment shall be for all costs including materials, equipment, tools and labor incidental thereto.

Extension to test piles in excess of the specified length will be paid for on the following basis, which shall include all equipment, tools, splices, labor and work incidental thereto.

**(a) Timber Test Piles:** Extensions will be paid for at 125 percent of the contract unit price per linear foot (meter) for "Furnishing Timber Piles," of the shortest length specified in the proposal, and at 125 percent of the contract unit price per linear foot (meter) for "Driving Timber Piles."

**(b) Steel Test Piles:** Extensions will be paid for at 125 percent of the contract unit price per pound (kilogram) for "Furnishing Steel Piles" and at 125 percent of the contract unit price per linear foot (meter) for "Driving Steel Piles."

**(c) Cast-in-Place Concrete Test Piles:** Extensions will be paid for at 125 percent of the contract unit price per linear foot (meter) for "Cast-in-Place Concrete Piles." Cut-off materials from shells will be paid for as provided in Subarticle 7.02.05-3.

**(d) Prestressed Concrete Test Piles:** Extensions will be paid for at 125 percent of the contract unit price per linear foot (meter) for "Furnishing Prestressed Concrete Piles," and at 125 percent of the contract unit price per linear foot (meter) for "Driving Prestressed Concrete Piles."

**6. Static Load Tests:** Loading tests will be paid for at the contract unit price each for "Pile Loading Test," which price shall include all expenses incidental to loading the pile or group of piles and removing the load, platform, etc., upon completion of the test.

**7. Dynamic Pile Driving Analysis (PDA) Test:** Dynamic monitoring will be paid for at the contract unit price each for "Dynamic Pile Driving Analysis (PDA) Test" which price shall include complete compensation for each pile tested using a pile driving analyzer during driving and restrike, including all materials, equipment, tools and labor incidental thereto, as well as providing preliminary and summary report(s).

**8. Splices:** Authorized splices in timber, steel, cast-in-place piles, precast concrete and prestressed concrete piles will be paid for at the contract unit price each for "Splicing Timber Piles," "Splicing Steel Piles," "Splicing Cast-in-Place Concrete Piles," "Splicing Precast Concrete Piles," "Splicing Prestressed Concrete Piles," respectively, which price shall include all materials, except as otherwise noted, and all equipment, tools and labor incidental thereto. In the absence of such prices, authorized splices will be paid for as extra work.

**9. Trimming and Cutting:** There shall be no direct compensation for cutting off timber, steel, precast concrete or prestressed concrete piles and shells for cast-in-place concrete piles as ordered; but the cost thereof shall be considered as included in the cost of the pile items.

**10. Point Reinforcement for Piles:** Authorized points for pointing and reinforcing piles will be paid for at the contract unit price each for "Point Reinforcement for Timber Piles," or "Point Reinforcement for Steel Piles," respectively, whichever applies, which price shall include all materials, equipment, tools and labor incidental thereto. In the absence of such prices, authorized points will be paid for as extra work.

**11. Pre-Augering of Piles:** Payment for "Pre-Augering of Piles" will be at the contract unit price per linear foot (meter) for "Pre-Augering of Piles," which price shall include which price shall include all materials, and all equipment, tools and labor incidental thereto.

**12. Underground Obstructions:** If the required pile penetration is not reached due to the presence of underground obstructions which are not the result of the Contractor's operations but are due to the presence of earlier construction at the site, then the cost of removing these obstructions and back-filling the area will be paid for as extra work unless otherwise specified in the contract documents.

**13. Painting:** There will be no additional payment for painting steel piles and steel pile shells, but the cost thereof shall be considered as included in the cost of furnishing and driving the piles.

**14. Disposal of Pile Cutoffs:** All costs incidental to the disposal of cutoff material will be included in the price of furnishing of the type of pile specified.

Pay Item	Pay Unit
Furnishing (Type) Piles (Lengths)	lb. (kg)
Driving (Type) Piles	l.f. (m)
Test Pile (Type-Length)	ea. (ea.)
Splicing (Type) Piles	ea. (ea.)
Point Reinforcement for (Type) Piles	ea. (ea.)
Pile Loading Test	ea. (ea.)
Dynamic Pile Driving Analysis (PDA) Test	ea. (ea.)
Pre-Augering of Piles	l.f. (m)

**CONNECTICUT  
SUPPLEMENTAL SPECIFICATION  
SECTION 7.06  
MICROPILES**

*Add the following section:*

**SECTION 7.06  
MICROPILES**

- 7.06.01 – Description**
- 7.06.02 – Materials**
- 7.06.03 – Construction Methods**
- 7.06.04 – Method of Measurement**
- 7.06.05 – Basis of Payment**

**7.06.01 - Description:** This work shall consist of constructing micropiles in accordance with the Contract. The Contractor is responsible for furnishing all design, materials, products, accessories, tools, equipment, services, transportation, labor and supervision required for design, installation and testing of micropiles and micropile top attachments for this Project.

The Contractor shall select the micropile type, size, pile-top attachment, installation means and methods, and shall estimate the grout-to-ground bond value(s) and determine the required grout bond length and final micropile diameter.

The Contractor shall design and install micropiles that will develop the load capacities indicated on the plans. The micropile load capacities shall be confirmed by verification and proof-load testing as required and must meet the test acceptance criteria specified herein. The Contractor's micropile design shall conform to requirements set forth in this specification and to micropile design minimums/maximums shown on the Contract drawings.

**7.06.02 - Materials:** Furnish new materials without defects. Materials for micropiles shall comply with the following:

- 1. Admixtures for Grout:** Admixtures shall comply with Article M.03.01 hereof. Accelerators are not permitted. Expansive admixtures and admixtures containing chlorides are not permitted.
- 2. Cement:** Cement shall conform to ASTM C 150/AASHTO M85, Types II, III or V.
- 3. Centralizers and Spacers:** Centralizers and spacers shall be fabricated from Schedule 40 PVC pipe.
- 4. Grout:** Grout shall consist of neat cement or fine aggregate/cement mixture meeting the three (3) and twenty-eight-(28-)day required compressive strengths specified in the Contract. The grout shall conform to AASHTO T106/ASTM C109 and to any minimum and

maximum properties shown on the plans or in Article M.03.05.

- 5. Permanent Casing Pipe:** Permanent steel casing or steel pipe shall conform to required minimum and maximum properties shown on the plans. The steel casing or steel pipe shall comply with one or more of the following specifications: ASTM A252 or A106, or API N-80.
- 6. Reinforcing Bars:** Reinforcing steel shall be deformed bars in accordance with ASTM A615/AASHTO M31. Continuous spiral deformations (*i.e.*, continuous thread bars) shall be used for same. Bar tendon couplers, if required, shall develop the ultimate tensile strength of the bars without evidence of any failure.
- 7. Encapsulation:** Encapsulation (double corrosion protection) shall be shop-fabricated using high-density, corrugated polyethylene tubing complying with the requirements of ASTM D3350/AASHTO M252 with a nominal wall thickness of 0.03 in (0.8 mm). The inside annulus between the reinforcing bar(s) and the encapsulation tube shall measure a minimum 0.2 in (5 mm) and be fully grouted with non-shrink grout conforming to Section M.03.

#### **7.06.03 - Construction Methods:**

- 1. Contractor's Experience Requirements:** The micropile Contractor shall be experienced in the construction and load testing of micropiles, having successfully constructed at least five (5) projects in the last five (5) years involving construction totaling at least one hundred (100) micropiles of capacity similar to that required of the ones in these plans and Specifications.

The Contractor shall have previous micropile drilling and grouting experience in soil/rock conditions similar to those on this Project. The Contractor shall submit construction details, structural details and load test results for at least three (3) previous successful micropile load tests from different projects similar in scope to this Project.

The Contractor shall assign or hire a professional engineer, licensed in the State of Connecticut, to supervise the micropile work. That engineer shall have experience on at least ten (10) projects of similar scope to this Project, completed over the past five (5) years. The Contractor shall not use manufacturers' representatives to satisfy the supervising engineer requirements of this Section. The Contractor may use a single independent consultant for this purpose, provided that the consultant has specific experience as described above and operates specifically for the purpose of transferring technology and skills in micropiling to contractors. The on-Site foremen and drill rig operators shall also have experience on at least ten (10) projects over the past five (5) years installing micropiles of equal or greater capacity than is required in these plans and Specifications.

The Contractor shall assign or hire a professional engineer, licensed in the State of Connecticut, to design the micropiles. This engineer shall have experience in the design of at least three (3) successfully-completed micropile projects over the past five (5) years, with micropiles of capacity similar to that required in these plans and specifications. This engineer shall also be responsible for design, supervision and reporting of the verification and proof test(s).

At least forty-five (45) calendar days before the planned start of micropile construction, the Contractor shall submit five (5) copies of the completed Project reference list and a personnel list. The Project reference list shall include a brief Project description with the owner's name and current phone number and load test reports. The personnel list shall identify the supervising Project Engineer, drill rig operators, and on-Site foremen to be assigned to this Project by the Contractor. The personnel list shall contain a summary of each individual's experience and be complete enough for the Engineer to determine whether each individual has the required qualifications.

Work shall not start, nor materials be ordered, until the Engineer gives written approval of the Contractor's experience qualifications. The Engineer may suspend work if the Contractor uses non-approved personnel on the Project. If work is suspended for that reason, the Contractor shall be fully liable for all resulting costs, and Department will not make any Contract time adjustments because of the suspension.

**2. Micropile Design Requirements and Submittals:** The micropiles shall be designed to meet the specific loading conditions, as shown on the plans and approved working drawings. The micropile design shall conform to all required minimum and maximum properties shown on the plans, the "American Association of State Highway and Transportation Officials (AASHTO) LRFD Bridge Design Specifications" (including the latest Interims), and the "Connecticut Department of Transportation Bridge Design Manual."

Where called for on the plans, the Contractor shall provide corrosion protection of the internal steel reinforcing bars, consisting of encapsulation, epoxy coating or grout. Where the permanent casing is used for a portion of the micropile, the corrosion protection shall extend at least 5 ft (1.5 m) into the casing. Steel pipe used for micropile permanent casing shall incorporate an additional 1/16 in (1.6 mm) thickness of sacrificial steel for corrosion protection.

The Contractor shall submit working drawings in accordance with Section 1.05 to the Engineer. The working drawings shall include all information required for the design, plans, construction and quality control of the micropile installation. The information shall include, but not necessarily be limited to, the following;

**(a) Design Computations**

- I. A written summary report describing the overall micropile design.
- II. A statement of applicable code requirements and design references.
- III. Micropile structure critical design cross-section(s) geometry, including soil/rock strata and piezometric levels and location, magnitude and direction of applied loadings, including slope or external surcharge loads.
- IV. A description of design criteria to be applied to the work, including, soil/rock shear strengths (friction angle and cohesion), unit weights, and grout-to-ground bond value(s) and micropile drill-hole diameter assumptions for each soil/rock stratum.
- V. A statement of Resistance/Load factors used in the design of the grout-to-ground

bond value(s), surcharges, soil/rock and material unit weights, steel, grout and concrete materials.

- VI. Design calculation sheets with the Project number, micropile structure location, designation, date of preparation, initials of designer and checker, and page number at the top of each page. Provide an index page for the design calculations.
- VII. Design notes including a list of symbols and computer program used in the design.
- VII. Pile-to-footing connection calculations.

**(b) Plans**

- I. A plan view of the micropile structures providing:
  - i. A reference baseline and elevation datum.
  - ii. The offset from the construction centerline or baseline to the face of the micropile structure at all changes in horizontal alignment.
  - iii. Beginning and end of micropile structure stations.
  - iv. Right-of-way and permanent or temporary construction easement limits, location of all known active and abandoned utilities, adjacent structures or other potential interference; and the centerline of any drainage structure or drainage pipe behind, passing through or passing under the micropile structure.
  - v. Subsurface exploration locations shown on the plan view of the proposed micropile structure alignment with appropriate reference baselines to fix the locations of the exploration relative to the micropile structure.
- II. An elevation view of the micropile structure(s) providing:
  - i. Elevation view showing micropile locations and elevations; vertical and horizontal spacing; batter and alignment and the location of drainage elements (if applicable).
  - ii. Existing and finished grade profiles both behind and in front of the micropile structure.
- III. Design parameters and applicable codes.
- IV. General notes for constructing the micropile structure, including construction sequencing or other special construction requirements.
- V. Horizontal and vertical curve data affecting the micropile structure and micropile structure control points. Match lines or other details to relate micropile structure stationing to centerline stationing.
- VI. A listing of the summary of quantities on the elevation drawing of each micropile structure, showing pay item estimated quantities.

- VII. Micropile typical sections, including micropile spacing and inclination; minimum drill-hole diameter; pipe casing and reinforcing bar size and details; splice type and locations; centralizers and spacers; grout bond zone and casing plunge length (if used); corrosion protection details; and connection details to the substructure footing, anchorages and plates.
- VIII. A typical detail of verification and production proof test micropiles defining the micropile length, minimum drill-hole diameter, inclination, and load test bonded and unbonded test lengths.
- IX. Details, dimensions and schedules for all micropiles, casing and reinforcing steel, including reinforcing bar bending details.
- X. Details for constructing micropile structures around drainage facilities (if applicable).

**(c) Construction Procedures**

- I. Detailed step-by-step description of the proposed micropile construction procedure, including personnel, testing and equipment to ensure quality control. This step-by-step procedure shall be shown in sufficient detail to allow the Engineer to monitor the construction and quality of the micropiles.
- II. Proposed start date, time schedule and micropile installation schedule providing the following:
  - i. Micropile number.
  - ii. Micropile design load.
  - iii. Type and size of rebar.
  - iv. Minimum total bond length.
  - v. Total micropile length.
  - vi. Micropile top footing attachment.
- III. If welding of casing is proposed, submit the welding procedure. All welding shall be done in accordance with the current AWS Structural Welding Code.
- IV. Information on space requirements for installation equipment that verify the proposed equipment can perform at the Site.
- V. Proposed plan describing how surface water, drill flush, and excess waste grout will be controlled and disposed. This will include computations showing that the proposed equipment used for flushing the micropile during installation (*i.e.*, pumps for water flushing and compressors for air flushing) will maintain up-hole (flushing) velocities necessary to ensure that all of the flush and drill cuttings are returned up through the annulus between the drill rod and casing.

- VI. Certified mill test reports for the reinforcing steel and for permanent casing. The ultimate strength, yield strength, elongation, and material properties composition shall be included. For API N-80 pipe casing, coupon test results may be submitted in lieu of mill certification.
- VII. Proposed Grouting Plan. The grouting plan shall include complete descriptions, and details for the following:
  - a. Grout mix design and type of materials to be used in the grout, including certified test data and trial batch reports. The Contractor shall also provide specific gravity of the wet mix design.
  - b. Methods and equipment for accurately monitoring and recording the grout depth and grout volume as the grout is being placed.
  - c. Estimated curing time for grout to achieve specified strength. Previous test results for the proposed grout mix completed within one (1) year of the start of grouting may be submitted for initial verification and acceptance and start of production work. During production, grout shall be tested in accordance with Article M.03.05.
  - d. Procedure and equipment for Contractor monitoring of grout quality. At a minimum, the Contractor shall be required to use a Baroid Mud Balance (per API RP-13B-1) to check the specific gravity of the mixed grout prior to placement into each drilled micropile.
- (d) Detailed plans for the proposed micropile load testing method. This shall include all drawings, details, and structural design calculations necessary to clearly describe the proposed test method, reaction load system capacity and equipment setup, types and accuracy of apparatus to be used for applying and measuring the test loads and pile top movements in accordance with this Specification.
- (e) Calibration reports and data for each test jack, pressure gauge and master pressure gauge and electronic load cell to be used. The calibration tests shall have been performed by an independent testing laboratory within ninety (90) calendar days of the date submitted. Testing shall not commence until the Engineer has reviewed and accepted the jack, pressure gauge, master pressure gauge and electronic load cell calibration data.

Work shall not begin until the construction submittals have been received, reviewed, and accepted in writing by the Engineer. Any submittals found to be unacceptable by the Engineer shall be revised, resubmitted and accepted prior to commencing work.

**3. Pre-construction Meeting:** A pre-construction meeting will be scheduled by the Engineer and held prior to the start of micropile construction. The Engineer, prime Contractor, micropile specialty Contractor and micropile design engineer shall attend the meeting. Attendance is mandatory. The pre-construction meeting will be conducted in order to clarify the construction requirements for the work, to coordinate the construction schedule and activities, and to identify contractual relationships and delineation of responsibilities among the prime Contractor and the various subcontractors - specifically those pertaining to

excavation for micropile structures, installation of temporary sheeting, anticipated subsurface conditions, micropile installation and testing, micropile structure survey control and Site drainage control.

- 4. Site Drainage Control:** The Contractor shall control and properly dispose of drill flush and construction related waste, including excess grout, in accordance with Section 1.10, any related Special Provisions in the Contract, and all applicable codes and regulations. Drill flush shall be conveyed by pipe, hose or conduit away from the location where the micropile is being drilled and away from any adjacent structure or facility. The Engineer will determine the acceptable distance required to convey the drill flush away from the micropile location. The Contractor shall provide positive control and discharge of all surface water that will affect construction of the micropile installation; maintain all pipes or conduits used to control surface water during construction; and repair any damage caused by surface water at no additional cost to the Department. Upon substantial completion of the work, the Contractor shall remove surface water control pipes or conduits from the Site. Alternatively, with the approval of the Engineer, the Contractor may leave pipes or conduits in place if fully grouted.

The Contractor shall immediately contact the Engineer if unanticipated existing subsurface drainage structures or other utilities are discovered during excavation or drilling; and shall suspend work in such areas until remedial measures meeting the Engineer's approval are implemented.

**5. Micropile Allowable Construction Tolerances:**

- (a) Centerline of piling shall not be more than 3 in (75 mm) from indicated plan location. Centerline of reinforcing steel shall not be more than 0.5 in (13 mm) from the centerline of the pile.
- (b) Pile shall be plum or battered within two percent (2%) of total-length plan alignment.
- (c) Top elevation of pile shall be plus 1 in (25 mm) or minus 1 in (25 mm) maximum from vertical elevation indicated.

- 6. Micropile Installation:** The micropile Contractor shall select the drilling method, the grouting procedure and the grouting pressure used for installation of the micropiles. The micropile Contractor shall also determine the micropile casing size, final drill-hole diameter and bond length, and central tendon reinforcement steel size necessary to develop the specified load capacities and load testing requirements. All micropile material properties and dimensions shall conform to minimum/maximum properties and dimensions as shown in the Contract drawings. The micropile Contractor is also responsible for estimating the grout take. The Department will make no extra payment for grout overruns.

Should the plans require uncased drilling of the micropile into bedrock, the permanent or temporary casing shall be drilled a minimum 6 in (150 mm) into ledge or to a depth within the ledge so as to prevent subsidence of overburden into the uncased and bonded zone portion of the drill-hole (*i.e.*, the rock socket). The plans show estimated permanent casing lengths for each substructure unit. Any difference in the required length of permanent casing accepted by the Engineer from the estimated lengths shown on the plans shall be

measured for payment and credit. The Department will make no payment for differences in required length of temporary casing.

The drilling equipment and methods shall be suitable for drilling through the conditions to be encountered, without causing damage to the overburden, any overlying or adjacent structures, buried structures, utilities or services. If called for in the drilling method description, or by the nature of the stratum to be drilled through, the micropile Contractor shall furnish an overburden casing of the type and thickness that can be installed without distortion. Casings that fail, fracture, or otherwise distort during drilling or after drilling shall, unless otherwise directed, be withdrawn or replaced at the micropile Contractor's expense. The drill-hole must be open along its full length to at least the design minimum drill-hole diameter prior to placing grout and reinforcement.

Temporary casing or other approved method of pile drill-hole support will be required in caving or unstable ground in order to permit the pile shaft to form a drill hole of the minimum design diameter. The Contractor's proposed method(s) to provide drill-hole support and to prevent detrimental ground movements must be reviewed by the Engineer in advance of its use. Detrimental ground movement is defined as movement that requires remedial repair measures, in order to maintain Site conditions as determined by the Engineer.

Drilling and flushing methods shall be selected by the Contractor. Use of drilling fluid containing bentonite or any other non-reverting drilling fluid, however, is not allowed. The drilling and flushing system chosen by the Contractor shall be capable of providing the necessary up-hole velocity so as to ensure that all the flush and drill cuttings are returned up through the annulus between the drill rod and casing. The flush must not be allowed to escape in an uncontrollable fashion into the soil and rock formations outside the casing. The return flush must never be blocked or suppressed within the casing on its way back to the surface. The Contractor shall monitor and modify, as needed, the flush velocity and other elements of its drilling methods that could contribute to return of flush outside the casing. When return of flush is substantially lost during drilling, the Contractor shall halt drilling operations and immediately notify the Engineer of the situation.

During construction, the Contractor shall observe the ground conditions in the vicinity of the micropile construction site on a daily basis for signs of ground heave or subsidence, and must immediately notify the Engineer if signs of movements are observed. The micropile Contractor shall immediately suspend or modify drilling or grouting operations if ground heave or subsidence is observed, if the micropile structure is adversely affected, or if adjacent structures are damaged because of the drilling or grouting. If the Engineer determines that the movements require corrective action, the micropile Contractor shall take corrective actions necessary to stop the movement or perform repairs.

Reinforcement may be placed prior to grouting the drill-hole. Reinforcement surface shall be free of deleterious substances such as soil, mud, grease or oil that might contaminate the grout or coat the reinforcement and impair bond. Pile reinforcement groups, if used, shall be sufficiently strong to withstand the installation and grouting process without damage or disturbance.

The micropile Contractor shall check pile-top elevations and adjust all installed micropiles to the planned elevations.

Centralizers and spacers shall be provided at 10 ft (3 m) on center maximum spacing. The uppermost and lowest centralizers shall be located a maximum of 3 ft (0.9 m) from the top and bottom of the micropile. Centralizers and spacers shall be securely attached to the reinforcement, sized to position the reinforcement within 1/2 in (12 mm) of plan location from center of pile, sized to allow grout tremie pipe insertion to the bottom of the drill-hole, and must be of sufficient size to allow grout to flow freely up the drill-hole, up the casing, and between adjacent reinforcing bars. The reinforcing steel shall be inserted into the drill-hole to the desired depth without difficulty. Partially inserted reinforcing bars shall not be driven or forced into the hole. The micropile Contractor shall re-drill and reinsert reinforcing steel when necessary in order to facilitate insertion.

Lengths of casing and reinforcing bars to be spliced shall be secured in proper alignment and in a manner that prevents eccentricity or an angle between the axes of the lengths to be spliced. Splices and threaded joints shall meet the requirements of the rebar material. Threaded pipe casing joints shall be located at least two (2) casing diameters (OD) from a splice in any reinforcing bar. When multiple bars are used, bar splices shall be staggered at least 1 ft (0.3 m).

Micropiles shall be grouted on the same day that the load transfer bond length is drilled. The grouting equipment used shall be a colloidal grout plant and shall produce a grout free of lumps and undispersed cement. Paddle type mixers are not acceptable. The micropile Contractor shall have means and methods of measuring the grout quantity and pumping pressures during the grouting operations. The grout pump shall be equipped with a pressure gauge to monitor grout pressure. A second pressure gauge shall be placed at the point of injection into the pile top. The pressure gauge shall be capable of measuring pressures of at least 145 psi (1000 kPa) or two (2) times the actual grout pressure used, whichever is greater. The grout shall be kept in agitation prior to mixing. Grout shall be placed within one (1) hour of mixing. The grouting equipment shall be sized to enable each pile to be grouted in one continuous operation. The grout shall be injected from the lowest point of the drill-hole, and injection shall continue until uncontaminated grout flows from the top of the pile. The grout may be pumped through grout tubes, casing, hollow stem augers or drill rods. Temporary casing, if used, shall be extracted in stages so as to ensure that, after each length of casing is removed, the grout level is brought back up to the ground level before the next length is removed. The tremie pipe or casing shall always extend below the level of the existing grout in the drill-hole. The grout takes shall be controlled to prevent excessive heave or fracturing of rock or soil formations. Upon completion of grouting, the grout tube may remain in the hole, but must be filled with grout.

If the Contractor elects to use a post-grouting system, working drawings and details shall be submitted to the Engineer for review in accordance with Section 1.05.

Grout within the micropile verification and proof test piles shall attain the minimum required three-(3-)day compressive strength prior to load testing. During production, micropile grout shall be tested by the Contractor for compressive strength in accordance with AASHTO T106/ASTM C109 at a frequency of no less than one (1) set of three (3) each 2 in (50 mm) grout cubes, or 3 in (75 mm) cylinders, from each grout plant each day of operation, or per every ten (10) micropiles, whichever occurs more frequently. The compressive strength shall be the average of the three (3) cubes or cylinders tested.

Grout consistency as measured by grout density shall be determined by the micropile Contractor per API RP-13B-1 at a frequency of at least one (1) test per pile, conducted just prior to start of pile grouting. The Baroid Mud Balance used in accordance with API RP-13B-1 is an approved device for determining the grout density of neat cement grout.

Provide grout cube or cylinder compressive strength and grout density test results to the Engineer within twenty-four (24) hours of testing.

- 7. Micropile Installation Records:** The micropile Contractor shall prepare and submit to the Engineer full-length installation records for each micropile installed. The records shall be submitted within one (1) work shift after that pile installation is completed. The data shall be recorded on a micropile installation log. A separate log shall be provided for each micropile.
- 8. Verification and Proof Tests:** The Contractor shall perform verification and proof testing of piles at the locations specified on the plans, and perform compression load testing in accord with ASTM D1143 and tension load testing in accord with ASTM D3689, except as modified herein. If the Contractor designs micropiles using tip resistance, it shall use ASTM 1143 for verification and proof tests thereof.

The Contractor shall perform pre-production verification pile load test(s) to verify the design of the pile system and the construction methods proposed prior to installing any production piles. Sacrificial verification test pile(s) shall be constructed by the Contractor in conformance with the approved working drawings, and shall install verification test pile(s) at the location(s) shown on the plans or at location(s) approved by the Engineer.

Verification load test(s) shall be performed in order to verify that the micropiles installed by the Contractor will meet the compression and tensile load capacities and load test acceptance criteria, and to verify that the length of the micropile load transfer bond zone is adequate. The micropile verification load test results must verify the Contractor's design and installation methods.

The drilling method, grouting method, permanent casing length, micropile diameter (cased and uncased) and bond zone length for the verification test pile shall be identical to those specified for the production piles at the given locations. The verification test micropile structural steel sections shall be sized to safely resist the maximum test load.

The maximum verification and proof test loads applied to the micropile shall not exceed eighty percent (80%) of the structural capacity of the micropile structural elements, including steel yield in tension, steel yield or buckling in compression, or grout crushing in compression. Any required increase in strength of the verification and proof test pile elements above the strength required for the production piles shall be provided for in the Contractor's bid price.

Testing equipment used in connection with the micropiles shall include dial gauges, dial gauge independent reference frame, jack and pressure gauge, electronic load cell (with readout device), and a reaction frame. The load cell is required only for the creep test portion of the verification test. The Contractor shall provide a description of test setup and jack, pressure gauge and load cell calibration curves as outlined in the Submittals Section.

The Contractor shall design the testing reaction frame to be sufficiently rigid and of adequate dimensions to ensure that excessive deformation of the testing equipment does not occur; and must align the jack, bearing plates, and stressing anchorage so that unloading and repositioning of the equipment will not be required during the test.

The Contractor shall also apply and measure the test load with a hydraulic jack and pressure gauge. The pressure gauge shall be graduated in 100 psi (690 kPa) increments or less. The jack and pressure gauge shall have a pressure range not exceeding twice the anticipated maximum test pressure. Jack ram travel shall be sufficient to allow the test to be done without resetting the equipment. The Contractor shall monitor the creep-test-load-hold during verification tests with both the pressure gauge and the electronic load cell; and shall use the load cell in order to accurately maintain a constant load hold during the creep-test-load-hold increment of the verification test.

The Contractor shall measure the pile top movement with a dial gauge capable of measuring to 0.001 in (0.025 mm). The dial gauge shall have a travel sufficient to allow the test to be done without having to reset the gauge; and the Contractor shall visually align the gauge to be parallel with the axis of the micropile and support the gauge independently from the jack, pile or reaction frame. The Contractor shall also use a minimum of two (2) dial gauges when the test setup requires reaction against the ground or single reaction piles on each side of the test pile.

The Contractor shall test verification piles to the following loads: Alignment Load ("AL"), Maximum Service Limit Pile Load ("SVL") and the Ultimate Pile Capacity ("UPC"). The SVL and UPC loads are provided on the Contract drawings. The AL is the minimum load applied to the micropile during testing needed to keep the testing equipment correctly positioned. The AL shall not exceed five percent (5%) of the SVL. The verification pile load tests shall be made by incrementally loading the micropile in accordance with the cyclic load schedule shown in Table 7.06-1, for both compression and tension loading (test the compression prior to tension).

**Table 7.06-1, Cyclic Load Schedule for Verification Pile Load Test**

Step	Loading	Applied Load	Hold Time (minutes)
1	Apply AL	AL	2.5
2	Cycle 1	0.15 SVL	2.5
		0.30 SVL	2.5
		0.45 SVL	2.5
		0.60 SVL	2.5
		0.75 SVL	2.5
		0.90 SVL	2.5
		1.00 SVL	10 to 60 minutes
		0.60 SVL	2.5
		0.30 SVL	2.5
		AL	
3	Cycle 2	0.075 UPC	2.5
		0.150 UPC	2.5
		0.225 UPC	2.5
		0.300 UPC	2.5
		0.375 UPC	2.5
		0.450 UPC	2.5
		0.525 UPC	2.5
		0.600 UPC	2.5
		0.675 UPC	2.5
		0.750 UPC	2.5
		0.825 UPC	2.5
		0.900 UPC	2.5
		1.000 UPC	10 to 60 minutes
		0.750 UPC	2.5
		0.525 UPC	2.5
		0.225 UPC	2.5
AL			

Pile-top movement shall be measured at each load increment. The load-hold period shall start as soon as each test load increment is applied. Pile movement during the 1.00 SVL and 1.000 UPC loads shall be measured and recorded at 1,2,3, 4, 5, 6, 10, 20, 30, 50, and sixty (60) minutes. The alignment load shall not exceed five percent (5%) of the SVL. Dial gauges shall be reset to zero after the initial AL is applied.

The acceptance criteria for micropile verification load test are:

- (a) The Engineer shall determine the criteria for tolerable movement during the load test at the top of the micropile.
- (b) At the end of the maximum test load increment for each cycle, test piles shall have a creep rate not exceeding 0.05 in (1.3 mm) /log cycle time (1 to 10 minutes) or 0.1 in (2.5 mm) /log cycle time (6 to 60 minutes or the last log cycle if held longer). The creep rate shall be linear or decreasing throughout the hold period.

- (c) Failure does not occur at any load increment up to and including the maximum test load for each cycle. Failure is defined as load at which attempts to further increase the test load simply result in continued pile movement.

Upon completion of the test, the Contractor shall prepare and submit a report of the test results, stamped by a professional engineer, for review and acceptance by the Engineer prior to beginning installation of production micropiles. This report shall include written confirmation of the verification micropile's capacity.

If a verification tested micropile fails to meet the acceptance criteria, the Contractor shall modify the design, the construction procedure, or both. These modifications may include modifying the installation methods, increasing the bond length, or changing the micropile type. Any modification that necessitates changes of the structure shall be submitted as a revision to the working drawings and require the Engineer's review and acceptance. Any modifications of design or construction procedures or cost of additional verification test piles and load testing shall be at the Contractor's expense. At the completion of verification testing, the Contractor shall remove test piles down to the elevation specified by the Engineer.

The Contractor shall perform proof load tests at the micropile locations as shown on the plans, and shall perform proof-load tests on the first set of production piles installed at each designated substructure unit prior to the installation of the remaining production piles in that unit. The initial proof-test piles shall be installed at the locations shown on the plans. Upon completion of each test, the Contractor shall prepare and submit a report of the test results, stamped by a professional engineer, for review and acceptance by the Engineer

The Contractor shall test proof test piles to a maximum test load of 1.00 times the Maximum Strength Limit Pile Load (STL). The STL load is provided on the Contract drawings. Proof tests shall be made by incrementally loading the micropile as shown in Table 7.06-2, to be used for both compression and tension loading:

**Table 7.06-2, Incremental Loading for Proof Test Piles**

Step	Loading	Applied Load	Hold Time (minutes)
1	Apply AL		2.5
2	Cycle 1	0.15 STL	2.5
		0.30 STL	2.5
		0.45 STL	2.5
		0.60 STL	2.5
		0.75 STL	2.5
		0.90 STL	2.5
		1.00 STL	10 to 60 minutes
		0.60 STL	2.5
		0.30 STL	2.5
		AL	

Depending on performance, either a ten-(10-)minute or sixty-(60-)minute creep test shall be performed at the 1.00 STL test load. Where the pile top movement between one (1) and then (10) minutes exceeds 0.039 in (1 mm), the Maximum Test Load shall be

maintained an additional fifty (50) minutes. Movements shall be recorded at 1, 2, 3, 5, 6, 10, 20, 30, 50 and 60 minutes. The alignment load shall not exceed five percent (5%) of STL. Dial gauges shall be reset to zero after the initial AL is applied.

The acceptance criteria for micropile proof load tests are:

- (a) The Engineer shall determine the criteria for tolerable movement during the load test at the top of the micropile.
- (b) At the end of the 1.00 STL test load increment, test piles shall have a creep rate not exceeding 0.05 in (1.3 mm) /log cycle time (1 to 10 minutes) or 0.1 in (2.5 mm) /log cycle time (6 to 60 minutes). The creep rate shall be linear or decreasing throughout the creep-load hold period.
- (c) Failure does not occur at the 1.00 STL maximum test load. Failure is defined as the load at which attempts to further increase the test load simply result in continued pile movement.

If a proof-tested micropile fails to meet the acceptance criteria, the Contractor shall immediately proof test another micropile within that footing. For failed piles and further construction of other piles, the Contractor shall modify the design, the construction procedure, or both. These modifications may include installing replacement micropiles, incorporating piles at not more than fifty percent (50%) of the maximum load attained, post-grouting the tested pile and re-proof testing the pile, modifying installation methods, increasing the bond length, or changing the micropile type. Any modification that necessitates changes of the structure design shall require the Engineer's prior review and acceptance. Any modifications of design or construction procedures, or cost of additional verification test piles and verification or proof load testing, or replacement production micropiles, shall be at the Contractor's expense.

#### **7.06.04 - Method of Measurement:**

- 1. Micropiles** will be measured for payment by the number of micropiles installed and accepted. There will be no separate measurement or payment for furnishing the design of the micropiles or developing installation methods to meet these Specifications.
- 2. Verification Test for Micropiles** will be measured for payment by the number of verification tests performed on sacrificial micropiles.
- 3. Proof Test for Micropiles** will be measured for payment by the number of proof tests performed on production micropiles.
- 4. Micropile Length Adjustment** will be measured for payment by the length in linear feet (meter) of the difference between the estimated length of permanent casing, as shown on the plans, and the actual length of permanent casing installed and accepted by the Engineer. (Note that the permanent casing length is measured from the bottom of the pile cap to the permanent casing tip, including the required embedment of casing into rock. Embedment into the pile cap will not be measured for payment because it is considered incidental to micropile construction. Any increase in casing length will be measured for

payment to the Contractor, and any decrease in casing length will be measured for credit to the State.)

There will be no separate measurement or payment for mobilization and demobilization associated with this item.

**7.06.05 - Basis of Payment:**

- 1. Micropiles** will be paid for at the Contract unit price each for “Micropiles” complete and accepted in place, including all design, development of installation methods, materials, equipment, tools, proper disposal of drilling spoil and labor incidental thereto.
- 2. Verification Test for Micropiles** will be paid for at the Contract unit price each for “Verification Test for Micropiles” completed on sacrificial micropiles, including all materials, testing equipment, tools, test reports, removal of test piles and labor incidental thereto.
- 3. Proof Test for Micropiles** will be paid for at the Contract unit price each for “Proof Test for Micropiles” completed on production micropiles, including all materials, testing equipment, tools, test reports and labor incidental thereto.
- 4. Micropile Length Adjustment** will be paid for at the Contract unit price per linear foot (meter) for “Micropile Length Adjustment” complete and accepted, including all materials, equipment, tools, and labor incidental thereto.

Pay Item	Pay Unit
Micropiles	ea. (ea.)
Verification Test for Micropiles	ea. (ea.)
Proof Test for Micropiles	ea. (ea.)
Micropile Length Adjustment	l.f. (m)

**CONNECTICUT  
SUPPLEMENTAL SPECIFICATION  
SECTION 8.22  
TEMPORARY PRECAST CONCRETE BARRIER CURB**

**8.22.02 – Materials:**

*In the second sentence of the third paragraph, change “reflective” to “retroreflective.”*

**8.22.04 – Method of Measurement:**

*Add the following sentence to the end of the second paragraph:*

“Relocation of Temporary Precast Concrete Barrier Curb for access to the work area or for the convenience of the Contractor shall be considered incidental to Maintenance and Protection of Traffic and will not be measured for payment.”

**CONNECTICUT  
SUPPLEMENTAL SPECIFICATION  
SECTION 9.10  
METAL BEAM RAIL**

**9.10.02 – Materials:**

*Change Subarticles 1 and 2 as follows:*

- “ 1. Chemical anchoring material shall meet the requirements of Article M.03.07.  
2. Metal beam rail delineators shall meet the requirements of Article M.18.09 and Article M.18.13.”

**9.10.04 – Method of Measurement:**

**1 – Metal Beam Rail (Type)**

*Delete the only sentence and replace with the following:*

“The length of metal beam rail measured for payment will be the number of linear feet (meters) of accepted rail of the type or designation installed, including radius rail other than Curved Guide Rail Treatment, measured along the top of rail between centers of end posts in each continuous section.”

**CONNECTICUT  
SUPPLEMENTAL SPECIFICATION  
SECTION 9.18  
THREE CABLE GUIDE RAILING  
(I-BEAM POSTS) AND ANCHORAGES**

**9.18.02—Materials:**

*In the second sentence of the only paragraph, change “reflective” to “retroreflective.”*

**9.18.03 – Construction Methods:**

*In the 10<sup>th</sup> paragraph, replace “MIL” with “MILSPEC.”*

**CONNECTICUT  
SUPPLEMENTAL SPECIFICATION  
SECTION 9.21  
CONCRETE SIDEWALKS**

*Delete the entire Section and replace with the following:*

**SECTION 9.21  
CONCRETE SIDEWALKS AND RAMPS**

**9.21.01—Description****9.21.02—Materials****9.21.03—Construction Methods****9.21.04—Method of Measurement****9.21.05—Basis of Payment**

**9.21.01—Description:** This item shall consist of concrete sidewalks and ramps constructed on a gravel or reclaimed miscellaneous aggregate base course in the locations and to the dimensions and details shown on the plans or as ordered and in accordance with these specifications.

**9.21.02—Materials:** Materials for this work shall conform to the requirements of Article M.03.01 for Class “F” Concrete.

Gravel or reclaimed miscellaneous aggregate for base shall conform to Article M.02.01 for granular fill.

Detectable warning strips shall be prefabricated detectable warning tile chosen from the Department’s Qualified Products List for retrofit or cast in place applications.

**9.21.03—Construction Methods:**

**1. Excavation:** Excavation, including removal of any existing sidewalk (bituminous or concrete) and curbing, shall be made to the required depths below the finished grade, as shown on the plans or as directed. All soft and yielding material shall be removed and replaced with suitable material.

When connecting new concrete sidewalk to a section of existing concrete sidewalk, the connection point shall be at the nearest joint in the existing sidewalk.

The Contractor shall establish the limits required to achieve grades for each ramp prior to removal of existing sidewalk and ramps. The Contractor shall document and notify the Engineer of any control points that may conflict with the design grades or configuration of ramps shown on the plans. Control points can be but are not limited to ROW, utility poles, drainage structures, buildings, fences, walls or other features found near the proposed ramp. When control points are encountered within the limits of the ramp, the Engineer will determine if an alternative ramp type is required or the ramp is to be constructed as shown on the plans.

**2. Gravel or Reclaimed Miscellaneous Aggregate Base:** The gravel or reclaimed miscellaneous aggregate base shall be placed in layers not to exceed 6 inches in depth and to such a depth that after compaction it shall be at the specified depth below the

finished grade of the walk. The base shall be wetted and rolled or tamped after the spreading of each layer.

**3. Forms:** Forms shall be of metal or wood, straight, free from warp and of sufficient strength to resist springing from the pressure of the concrete. If made of wood, they shall be of 2-inch surfaced plank except that at sharp curves thinner material may be used. If made of metal, they shall be of an approved section and have a flat surface on the top. Forms shall be of a depth equal to the depth of the sidewalk. Forms shall be securely staked, braced and held firmly to the required line and grade and shall be sufficiently tight to prevent leakage of mortar. All forms shall be cleaned and oiled or wetted before concrete is placed against them. Sheet metal templates 1/8 inch in thickness, of the full depth and width of the walk, shall be spaced at intervals of 12 feet or as directed. If the concrete is placed in alternate sections, these templates shall remain in place until concrete has been placed on both sides of the template. As soon as the concrete has obtained its initial set, the templates shall be removed.

**4. Concrete:** The concrete shall be proportioned, mixed, placed, etc., in accordance with the provisions of Section 6.01 for Class "F" Concrete. Concrete shall be cured in accordance with the provisions of Article 4.01.03 for Concrete Pavement.

**5. Finishing:** The surface of the concrete shall be finished with a wood float or by other approved means. The outside edges of the slab and all joints shall be edged with a 1/4-inch radius edging tool. Each slab shall be divided into two or more sections by forming dummy joints with a jointing tool as directed.

**6. Backfilling and Removal of Surplus Material:** The sides of the sidewalk shall be backfilled with suitable material thoroughly compacted and finished flush with the top of the sidewalk. All surplus material shall be removed and the site left in a neat and presentable condition to the satisfaction of the Engineer.

**7. Detectable Warning Strip:** The detectable warning strip for new construction shall be set directly in poured concrete and each tile shall be weighed down to prevent the tile from floating after placement in wet concrete in accordance with curing procedures. Install detectable warning strip, according to the plans and the manufacturer's specifications, or as directed by the Engineer.

The detectable warning strip for retrofit construction shall be installed according to the plans in the direction of pedestrian route and contained wholly within painted crosswalk when present. Its installation shall conform to all manufacturer's requirements.

**9.21.04—Method of Measurement:** This work will be measured for payment as follows:

**1. Concrete Sidewalk or Sidewalk Ramp:** This work will be measured by the actual number of square feet of completed and accepted concrete sidewalk or ramp.

**2. Excavation:** Excavation below the finished grade of the sidewalk or ramp, backfilling, and disposal of surplus material will not be measured for payment, but the cost shall be included in the price bid for the sidewalk or ramp. Excavation above the finished grade of the sidewalk or ramp will be measured and paid for in accordance with Section 2.02.

**3. Gravel or Reclaimed Miscellaneous Aggregate Base:** This work will not be measured for payment, but the cost shall be considered as included in the price bid for the sidewalk or ramp.

**4. Detectable Warning Strip:** For new construction (cast in place), the detectable warning strip will be measured for payment by the actual number of each ramp where a

detectable warning strip has been installed and accepted regardless of the number of tiles installed.

**5. Retrofit Detectable Warning Strip:** For retrofit construction (surface applied), the detectable warning strip will be measured for payment by the actual number of each ramp where a detectable warning strip has been installed and accepted regardless of the number of tiles installed.

**6. Construction Staking:** The establishment of control points and limits of grading will be measured in accordance with the item "Construction Staking."

**9.21.05—Basis of Payment:** Construction of a concrete sidewalk or ramp will be paid for at the Contract unit price per square foot for "Concrete Sidewalk," or "Concrete Sidewalk Ramp" complete in place, which price shall include all excavation as specified above, backfill, disposal of surplus material, curb removal and any monolithic or separately cast sidewalk curb when required for the sidewalk ramp as shown on the plans, gravel or reclaimed miscellaneous aggregate base, equipment, tools, materials and labor incidental thereto.

A new detectable warning strip will be paid for at the Contract unit price for each ramp where the detectable warning strip has been installed complete in place. This price shall include all tiles, materials, equipment, tools and labor incidental thereto.

Retrofitting the existing concrete sidewalk with a detectable warning strip will be paid for at the Contract unit price for each ramp where the retrofit detectable warning strip has been installed complete in place. This price will include all tiles, saw cutting concrete, adhesive, drilling holes for fasteners, materials, equipment, tools and labor incidental there to.

The establishment of control points and limits of grading will be paid for in accordance with the item "Construction Staking."

Pay Item	Pay Unit
Concrete Sidewalk	s.f.
Concrete Sidewalk Ramp	s.f.
Detectable Warning Strip	ea.
Retrofit Detectable Warning Strip	ea.

**CONNECTICUT  
SUPPLEMENTAL SPECIFICATION  
SECTION 9.22  
BITUMINOUS CONCRETE SIDEWALK  
BITUMINOUS CONCRETE DRIVEWAY**

**9.22.03 – Construction Methods:**

*Replace the first paragraph with the following:*

**“1. Excavation:** Excavation, including saw cutting, removal of any existing sidewalk, or driveway, shall be made to the required depth below the finished grade, as shown on the plans or as directed by the Engineer. All soft and yielding material shall be removed and replaced with suitable material.”

**9.22.05 – Basis of Payment:**

*Replace the only paragraph with the following:*

“This work will be paid for at the contract unit price per square yard (square meter) for "Bituminous Concrete Sidewalk" or "Bituminous Concrete Driveway," as the case may be, complete in place, which price shall include all saw cutting, excavation as specified above, backfill, disposal of surplus material, gravel or reclaimed miscellaneous aggregate base, and all equipment, tools, labor and materials incidental thereto.”

**CONNECTICUT  
SUPPLEMENTAL SPECIFICATION  
SECTION 9.44  
TOPSOIL**

**9.44.03—Construction Methods:**

*Add the following paragraph to the beginning of the article:*

“The Contractor shall notify the Engineer of the location of the topsoil at least 15 calendar days prior to delivery. The topsoil and its source shall be inspected and approved by the Engineer before the material is delivered to the project. Any material delivered to the project, which does not meet specifications or which has become mixed with undue amounts of subsoil during any operation at the source or during placing and spreading, will be rejected and shall be replaced by the Contractor with acceptable material.”

**CONNECTICUT  
SUPPLEMENTAL SPECIFICATION  
SECTION 9.49  
FURNISHING, PLANTING and MULCHING  
TREES, SHRUBS, VINES and GROUND COVER PLANTS**

**9.49.03 – Construction Methods:**

*Replace subarticle “5. Pits” with the following:*

**“5. Pits:** The pit diameters shall be twice the diameter of the root-spread or container diameters, and shall be 2- inches (50 millimeters) less than the height of the rootball measured from the bottom of the ball to the root collar. (i. e. A 12-inch (300 millimeters) measurement between the root collar and the bottom of the rootball will require a 10- inch (250 millimeters) deep pit). Any excavation in excess of that required shall be replaced with planting soil and compacted to the satisfaction of the Engineer.”

*Add the following sentence to subsection “6. Obstructions Below Ground:”*

“If removal of obstructions results in a deeper hole than needed for planting, backfill material shall be added and compacted to the satisfaction of the Engineer.”

*Replace subarticle “7. Preparation of Backfill” with the following:*

**“7. Backfill:** Backfill shall conform to M.13.01-1 Planting Soil.”

*Replace subarticle “8. Setting Plants” with the following:*

**“8. Setting Plants:** All plants shall be plumb and at a level that is 2-inches (50 millimeters) higher than the surrounding ground. Backfill material for all plants shall be thoroughly and properly settled by firming or tamping. Thorough watering shall accompany backfilling. Saucers capable of holding water shall be formed at individual plants (exclusive of plant beds) by placing ridges of planting soil around each, or as directed by the Engineer.

**a. Balled and Burlapped plants:** Plants shall be handled in such manner so that the soil will not be loosened from the roots inside of the ball. Carefully place the plant into the prepared pits and backfill with planting soil to one - half the depth of the pit, thoroughly tamp to the satisfaction of the Engineer around the ball. Fill the remaining area of the pit with water. Once water has completely drained, loosen the burlap and peel down the top one third. If wire baskets are used, cut and bend down the top third of the basket. Roots that have been wrapped around the ball within the burlap shall be straightened and the remainder of the pit filled with planting soil tamped to ensure that no air pockets remain.

**b. Container Grown Plants:** Carefully remove the plant from the container over the prepared pits. Gently loosen the soil and straighten all roots as naturally as possible. Place into the bottom of the pit. Backfill with planting soil to one - half the depth of the pit. Thoroughly tamp to the satisfaction of the Engineer. Fill remaining area of the pit with water. Once water has completely drained fill the remainder of the pit with planting soil tamped to ensure that no air pockets remain.

**c. Bare-roots Plants:** Carefully spread roots as naturally as possible and place into the bottom of the pit. All broken or frayed roots shall be cleanly cut off. Backfill with planting soil to one - half the depth of the pit. Thoroughly tamp to the satisfaction of the Engineer. Fill remaining area of the pit with water. Once water has completely drained fill the remainder of the pit with planting soil tamped to ensure that no air pockets remain.”

*Replace subarticle “10. Watering” with the following:*

**“10. Watering:** All plants shall be watered upon setting and as many times thereafter as conditions warrant.

The following is a guide for minimum requirements:

Trees:

2 ½” Caliper and less – Fifteen (15) gallons each.

3” to 5” Caliper – Twenty (20) gallon each.

5 ½” Caliper and above – Twenty-five (25) gallon each.

Shrubs:

24” and less – Six (6) gallon each.

More than 24”- Ten (10) gallon each.

Vines, Perennials, and Ornamental Grasses – Three (3) gallons each.

Groundcovers and Bulbs – Two (2) gallons per square foot.

Water shall be applied at a controlled rate and in such a manner to ensure that the water reaches the root zone (saucer) of the plant or plant bed and does not run off to adjacent areas. Watering shall be applied in a manner that does not dislodge plants, erode soil or mulch, or cause damage to saucer.

The Contractor may use slow-release, drip irrigation bags for watering in accordance with manufacturer’s instructions. The use of these portable/temporary irrigation bags will require the approval of the Engineer.

Overhead hydro-seeder spray nozzles shall not be used as watering devices.”

*Replace subarticle “17. Establishment Period” with the following:*

**“17. One-Year Establishment Period:** All plant material shall be subject to a One-Year Establishment Period. During this time, the Contractor shall use currently accepted horticultural practices to keep all plant material installed in a healthy, vigorous growing condition at the date of final acceptance. The date of final acceptance shall be one full

calendar year following the satisfactory completion of the planting activities as confirmed by the Engineer.

An inspection will be held one year from the date of installation with the Contractor, Engineer, and Landscape Designer to determine the acceptability of the plant establishment. An inventory of losses and rejected materials will be made and corrective and necessary clean up measures will be determined at the plant inspection.”

**CONNECTICUT  
SUPPLEMENTAL SPECIFICATION  
SECTION 9.75  
MOBILIZATION**

*Delete the entire section and replace with the following new section:*

**SECTION 9.75  
MOBILIZATION AND PROJECT CLOSEOUT**

**9.75.01 – Description:** This item consists of

1. all work necessary for moving Project personnel and equipment to the Project Site;
2. all work necessary for the establishment of the Contractors' field offices, buildings and other facilities necessary for Contract performance;
3. the preparation of work plans and other documents that must be submitted by the Contractor to the Department prior to the start of physical Project construction. These initial submittals are identified elsewhere in the Contract and may include Project schedules, Project management plans, staging and storage areas, safety plans, quality control plans, erosion and sedimentation control plans, and other documents addressing general Project sequencing or management;
4. demobilization of plant and equipment;
5. completion of all physical work, and
6. completion of administrative closeout items as required by the Contract.

The work entailed in this item shall not be subcontracted in whole or part.

**9.75.04 – Method of Measurement:** This work will be measured for payment in the manner described hereinafter; however, the total Contract amount earned will not include payments for mobilization that were earned during the period covered by the current monthly estimate, but will include those payments for mobilization that were previously earned and certified for payment.

1. When the first Project payment estimate is reviewed by the Engineer, twenty-five percent (25%) of the lump sum bid price for this item or two and a half percent (2.5%) of the total original Contract price, whichever is less, will be certified for payment as a part of that estimate.
2. When the Contractor's initial Project submittals are accepted by the Engineer, fifty percent (50%) of the lump sum bid price for this item or five percent (5%) of the total original Contract price, whichever is less, minus any previous Project payments made to the Contractor for this item, will be certified for payment.
3. When the Contractor's initial Project submittals are accepted by the Engineer, and fifteen percent (15%) of the total original Contract price has been earned by the Contractor, seventy percent (70%) of the lump sum price of this item or seven percent (7%) of the total original Contract price, whichever is less, minus any previous Project payments made to the Contractor for this item, will be certified for payment.
4. When thirty percent (30%) of the total original Contract price has been earned by the Contractor, eighty-five percent (85%) of the lump sum price of this item or eight and a half percent (8.5%) of the total original Contract price, whichever is less, minus any previous payments made to the Contractor for this item, will be certified for payment.

5. When the requirements of Article 1.08.13 have been satisfied by the Contractor, ninety-five percent (95%) of the lump sum price of this item, minus any previous payments made to the Contractor for this item, will be certified for payment.
6. When the requirements of Article 1.08.14 have been satisfied by the Contractor, one hundred percent (100%) of the lump sum price of this item, minus any previous payments made to the Contractor for this item, will be certified for payment. When this payment is made, the Contractor should have received full Contract payment for this item.

Nothing herein shall be construed to limit or preclude the Department from making partial payments to the Contractor that are provided for elsewhere in this Contract.

**9.75.05 – Basis of Payment:** The work under this item will be paid for at the Contract lump sum price for “Mobilization and Project Closeout,” which price shall include materials, equipment, tools, transportation, labor and all work incidental thereto.

Payment for this item shall be made only once; *i.e.*, for only one instance of mobilization as described in Article 9.75.01 above. If the Contractor mobilizes equipment or facilities more than one time during the course of the Project, due to reasons solely the responsibility of the Department, the additional work entailed therein will be paid for as Extra Work under Section 1.04.05 hereof.

Pay Item	Pay Unit
Mobilization and Project Closeout	l.s. (l.s.)

**CONNECTICUT  
SUPPLEMENTAL SPECIFICATION  
SECTION 9.77  
TRAFFIC CONE**

**9.77.02—Materials:**

*Change the end of the last sentence as follows:*

“ Traffic cones used at night shall be reflectorized by utilizing Type VI or Type IX Retroreflective Sheeting, in accordance with Article M.18.09.”

*Add the following paragraph after the only paragraph:*

“ Prior to using traffic cones on the project, the Contractor shall submit to the Engineer a copy of the manufacturer’s self-certification that the traffic cones comply with the requirements of the NCHRP Report 350 or the AASHTO MASH for Category 1 Devices.”

**CONNECTICUT  
SUPPLEMENTAL SPECIFICATION  
SECTION 9.78  
TRAFFIC DRUM**

**9.78.02—Materials:**

*Delete the second and third paragraph and replace with the following:*

“ Type IX Retroreflective Sheeting, in accordance with Article M.18.09, shall be used on traffic drums. Only one type sheeting shall be used on a drum and all drums furnished on a construction project shall be manufactured with the same type retroreflective sheeting.

Prior to using traffic drums on the project, the Contractor shall submit to the Engineer a copy of the manufacturer’s self-certification that the traffic drums comply with the requirements of the NCHRP Report 350 or the AASHTO MASH for Category 1 Devices.”

**CONNECTICUT  
SUPPLEMENTAL SPECIFICATION  
SECTION 9.79  
CONSTRUCTION BARRICADES**

**9.79.01—Description:**

*Delete the entire article and replace with the following:*

**“9.79.01—Description:** Under this item the Contractor shall furnish all construction barricades of the specified type required on the Project to comply with the requirements of NCHRP Report 350 (TL-3), or the AASHTO MASH, and the requirements stated in the item "Maintenance and Protection of Traffic," as shown on the plans and as directed by the Engineer.”

**9.79.02—Materials:**

*Delete the last two paragraphs and replace with the following:*

“ Alternate stripes of white and orange Type IV or Type IX retroreflective sheeting shall be applied to the horizontal members as shown on the plans. Only one type sheeting shall be used on a barricade and all barricades furnished on a construction project shall have the same type of retroreflective sheeting. Retroreflective sheeting shall conform to the requirements of Article M.18.09.

Construction barricades shall be designed and fabricated so as to prevent them from being blown over or displaced by the wind from passing vehicles. Construction barricades shall be approved by the Engineer before they are used.

Materials Certificates shall be required confirming compliance with the requirements set forth in the plans and specifications for these barricades.

Prior to using barricades on the Project, the Contractor shall submit to the Engineer a copy of the Letter of Acceptance issued by the FHWA to the manufacturer documenting that the barricades comply with the requirements of NCHRP Report 350 (TL-3) or the AASHTO MASH for Category 2 Devices.”

**9.79.03—Construction Methods:**

*Delete the second paragraph in its entirety.*

*Delete the third and fourth paragraphs and replace with the following:*

“ Ineffective barricades, as determined by the Engineer and in accordance with ATSSA guidelines contained in “Quality Standards for Work Zone Traffic Control Devices,” shall be replaced by the Contractor at no cost to the State.

Barricades that are no longer required shall be removed from the Project and shall remain the property of the Contractor.”

**CONNECTICUT  
SUPPLEMENTAL SPECIFICATION  
SECTION 9.80  
CONSTRUCTION STAKING**

*Delete the entire Section and replace with the following:*

**SECTION 9.80  
CONSTRUCTION STAKING**

**9.80.01—Description:** The work under this item shall consist of construction layout and reference staking necessary for the proper control and satisfactory completion of work on the Project, however establishment of Property lines, highway lines, or non-access lines shall not be deemed work under this item.

This item shall also include all construction layout and reference staking required for identifying construction features within 25 ft (7.625 m) of regulated areas, and for the proper placement of all relocated underground and aerial utilities.

**9.80.02—Materials:** Stakes used for control staking shall be a minimum of 1 in x 1 in (25 mm x 25 mm) in width and a minimum of 18 in (0.5 m) in length. Stakes shall be legibly marked and shall be visible from the edge of the travelway, and shall be durable enough to last for the duration of the Contract. In areas where traditional staking cannot be established, other materials or methods may be used to mark critical locations, as approved or directed by the Engineer. For slope limits, pavement edges, gutter lines, etc., where so-called "green" or "working" stakes are commonly used, lesser quality stakes will be acceptable, provided that the stakes are suitable for the intended purpose

**9.80.03—Construction Methods:** The Department will furnish the Contractor such control points, bench marks, and other data as may be necessary for the construction staking and layout by qualified engineering or surveying personnel as noted elsewhere herein.

The Contractor shall be responsible for the placement and preservation of adequate ties to reference points necessary for the accurate re-establishment of base lines, center lines and at all critical locations, including all line-striping and grooving for line-striping, and grades as shown on the plans or directed by the Engineer.

Stakes, references, and batter boards required for construction operations, signing and traffic control shall be furnished, set and properly referenced by the Contractor. The Contractor shall be solely and completely responsible for the accuracy of the line and grade of all features of the work. The Contractor shall call to the Engineer's attention immediately any errors or apparent discrepancies found in previous surveys, plans, specifications or special provisions for correction or interpretation prior to proceeding with the affected work.

During roadway construction (or Site work), the Contractor shall provide and maintain for the appropriate periods, as determined by the Engineer, reference stakes at maximum 100-ft (30-m) intervals outside the slope limits. Further, the Contractor shall provide and maintain reference stakes at 50-ft (15-m) intervals immediately prior to and during the formation of subgrade and the construction of subsequent pavement layers.

These stakes shall be properly marked as to station and offset, and shall be referenced to the proposed grade.

**Wetland Areas:** When identified in the Contract, the Contractor shall provide additional reference stakes to assist the Engineer and regulatory personnel in the duties at regulated areas, including inland wetlands, tidal wetlands and watercourses. The Contractor shall place additional reference stakes to identify all slope limits, culvert ends, endwalls, riprap areas and other construction features within 25 ft (7.625 m) of regulated areas. For the placement of these additional stakes the regulated areas, approximate slope limits and other construction features are those shown on the environmental permit plates included in the Contract, or the latest revisions available. The Contractor shall provide stakes at a maximum spacing of 50 ft (15 m). Each stake shall be marked in a manner acceptable to the Engineer, to identify the baseline station and offset, and the feature it represents. The Contractor shall maintain or replace these stakes until the Engineer approves their removal.

**Utility Relocations:** The Contractor shall provide additional reference stakes to assist the Engineer and public utility personnel to accurately identify the proposed locations for utility facilities to be relocated. At least two weeks prior to the scheduled relocation of public utilities, the Contractor shall stake out the following features throughout the limits of utility relocations:

1. The proposed edge of road on the side adjacent to the proposed utility relocations.
2. Both edges of proposed sidewalks, where shown on the plans.

The Contractor shall provide stakes at a maximum spacing of 25 ft (7.625 m), unless directed otherwise by the Engineer.

The Contractor shall provide and maintain reference stakes at structures such as drainage structures, and shall include additional reference stakes for the determination of the structure alignments as may be needed for the proper construction of the drainage or other structure. The reference stakes shall be placed immediately prior to, and maintained during, the installation of the drainage structure. These stakes shall be properly marked as to station and offset, and shall be referenced to the proposed grade.

The Contractor shall furnish to the Engineer copies of any data used in setting and referencing stakes and other layout markings used by the Contractor after completion of each related operation, if requested to do so by the Engineer.

The Contractor shall provide safe facilities for convenient access by Department forces to all survey stakes, control points, batter boards, and references when requested to do so by the Engineer.

All staking shall be performed by qualified engineering or surveying personnel trained, experienced and skilled in construction layout and staking of the type required under the Contract. Prior to the start of related work, the Contractor shall submit to the Engineer for review and comment the qualifications of personnel responsible for construction staking on the Project. The submission shall include a description of the experience and training that the proposed personnel possesses and a list of State projects that the personnel have worked on previously. On all bridge projects, surveying shall be performed under the direct supervision of a Professional Surveyor licensed in the State of Connecticut. All field layout and staking required for the Project shall be performed under the direct supervision of a person, or persons, with engineering background, experienced in the direction of such work and acceptable to the Engineer. If the personnel responsible for construction staking should change during the course of the

Project, a revised submittal will be required prior to the Contractor's being allowed access to the Site.

The Department may check the control of the work, as established by the Contractor, at any time. The Contractor will be informed of the results of these checks, but the Department, by so doing, in no way relieves the Contractor of responsibility for the accuracy of the layout work. The Contractor shall correct or replace, at the Contractor's own expense, any deficient layout and construction work that may result from inaccuracies in the Contractor's staking operations from its failure to report such inaccuracies found in work done by the Department or by others. If, as a result of such inaccuracies, the Department is required to make further studies, redesign, or both, the Department will deduct all expenses incurred by the Department in doing so from any monies it owes to the Contractor.

The Contractor shall furnish all necessary personnel, surveying instruments, engineering equipment and supplies, materials, transportation, and work incidental to the accurate and satisfactory completion of work under this item.

**For roadways where the existing pavement markings need to be reestablished or grooved markings are to be used:** Prior to any resurfacing or obliteration of existing pavement markings, the Contractor and a representative of the Engineer must establish and document pavement marking control points from the existing markings. These control points shall be used to reestablish the positions of the lanes, the beginnings and endings of tapers, channelization lines for on- and off-ramps, lane-use arrows, stop bars, driveways, private drives, road entrances, and any lane transitions in the Project area, including all line striping grooving. The Contractor shall use these control points to provide appropriate premarking prior to the installation of final markings, including grooves.

The Contractor shall provide and maintain reference stakes or markings at 100-ft (30-m) intervals immediately off the edge of pavement, so that the Contractor will later be able to reestablish the existing pavement markings and necessary line stripe grooving limits. The Contractor shall also provide and maintain additional reference stakes and/or markings at any point where there is a change in pavement markings, so that the Contractor will later be able to reestablish the existing pavement markings and grooving limits.

**For non-limited access roadways:** On non-limited access roadways the Contractor may need to adjust the final locations of the pavement marking or grooving limits in light of a need to accommodate pedestrian and bicycle traffic. Prior to any resurfacing or obliteration of existing pavement markings, the Contractor, the Engineer, and a representative from the Division of Traffic Engineering must establish and document pavement marking control points from the existing marking and grooving limits as described above. The control points at that time may be adjusted to provide wider shoulders while maintaining through travel lane widths of no less than 11 ft (3.3 m). Suggested lane/shoulder widths for commonly encountered half sections are shown in the table below.

Centerline to curb or edge of road	Lane width	Shoulder width
12 to 16 ft (3.6 to 4.9 m)	11 ft (3.3 m)	Remaining Pavement
17 to 20 ft (5.2 to 6.1 m)	12 ft (3.6 m)	Remaining Pavement

**9.80.04—Method of Measurement:** Construction staking will be measured for payment as a Contract lump sum item.

**9.80.05—Basis of Payment:** Construction staking will be paid for at the Contract lump sum price for "Construction Staking," which price shall include all maintenance, materials, tools, equipment, labor and work incidental thereto, including removal of materials. The Contractor shall submit to the Department a schedule of payment values for review and comment prior to payment.

Pay Item	Pay Unit
Construction Staking	l.s. (l.s.)

**CONNECTICUT  
SUPPLEMENTAL SPECIFICATION  
SECTION 9.81  
42 INCH (1 METER) TRAFFIC CONE**

**9.81.01—Description:**

*Delete the only sentence and replace with the following:*

“ This item shall consist of furnishing 42-inch (1.07-meter) retroflective traffic cones required on the Project to meet the requirements of the traffic control plans, as stated in the item "Maintenance and Protection of Traffic," as shown on the plans or as directed by the Engineer.”

**9.81.02—Materials:**

*Delete the last two paragraphs and replace with the following:*

“ Retroflective stripes shall be fabricated from Type IX retroflective sheeting. All stripes shall be of one type of sheeting. Retroflective sheeting shall conform to Article M.18.09. Prior to using traffic cones on the Project, the Contractor shall submit to the Engineer a copy of the manufacturer’s self-certification that the traffic cones comply with the requirements of NCHRP Report 350 or the AASHTO MASH for Category 1 Devices.”

**9.81.03-Construction Methods:**

*In the first sentence, change “manufacturers” to “manufacturer’s.”*

**CONNECTICUT  
SUPPLEMENTAL SPECIFICATION  
SECTION 10.00  
GENERAL CLAUSES FOR HIGHWAY  
ILLUMINATION AND TRAFFIC SIGNAL  
PROJECTS**

*Add the following new article after 10.00.13 Service Installations:*

**“ 10.00.14- Maintenance of Illumination During Construction:** The Contractor shall organize the Project work so that any portion of roadway which has existing roadway illumination and is open for use remains lighted. The Contractor shall also provide illumination on all temporary crossovers, ramps and roadways that are constructed as part of staged construction and that are open for use. Highway illumination may consist of: existing lighting, new lighting, temporary lighting, or any combination thereof. It is the Contractor’s responsibility to stage the installation or relocation of service cabinets, poles, lights, and circuitry so that all roadways of the kind described above remain lighted. If it is necessary to install temporary poles, lights, or circuitry to maintain the integrity of the highway illumination system, such work shall be submitted to the Engineer for approval prior to installation, and will be paid for at the Contract bid unit price for the relevant items. Temporary illumination work not specifically covered by the Contract specifications and pay items will be paid for as extra work at the discretion of the Engineer.

If the Contract includes temporary illumination plans, those plans shall serve as a framework for providing roadway illumination during construction. Temporary illumination plans may not represent the full extent of the temporary illumination work required, or the exact quantity of temporary lights required to maintain proper roadway illumination.

Prior to the start of any work that will interfere with the existing lighting system, the Contractor and ConnDOT District Electrical Maintenance personnel shall inspect the system for lighting outages, pole knockdowns, and circuit malfunctions. Deficiencies will be noted and repaired by Department forces prior to the start of work by the Contractor.

Once the Contractor’s work interferes with or impacts the existing roadway lighting system, maintenance of that system within the Project limits becomes the Contractor’s responsibility. The repair of lighting system malfunctions occurring outside of the project limits, caused by the Contractor’s work, shall also be the Contractor’s responsibility. District Construction personnel will note the start and end date of the Contractor’s responsibility for maintenance of any existing lighting system.

The Contractor shall maintain the illumination throughout the duration of the Project, until the Project is accepted by the State. The Contractor shall supply to the Project Engineer and to the ConnDOT District Electrical Maintenance Supervisor, the names and phone numbers of a primary and back-up representative, to be contacted should a problem with the lighting system occur.

Whoever discovers a lighting outage or pole damage/knockdown within the Project limits shall immediately notify ConnDOT Highway Operations of same as follows:

1. For projects in Districts 1, 2, and 4, call (860) 594-3447.
2. For projects in District 3 and along the Interstate 95 corridor within District 2, call (203) 696-2690.

The following procedures will be followed for lighting outages:

- 1) Once notified of a lighting outage, ConnDOT Electrical Maintenance personnel will assess the situation, and in the case of a pole knockdown, may clear the pole from the roadway and make safe any exposed wires.
- 2) The Project Inspector and the Contractor's designated representative shall be notified after the lighting outage has been assessed by ConnDOT Electrical Maintenance, transferring responsibility for further repairs to the Contractor.
- 3) Upon notification, the Contractor shall be responsible to repair the lighting system before the normal nighttime turn-on of the lights. If this cannot be achieved, the Contractor shall make the lighting operational prior to the next normal nighttime turn-on of the lights, up to a maximum of 24 hours from the time the Contractor was notified of the problem. The Contractor shall contact the Project Inspector to discuss the situation, the steps to be taken to bring the lighting back on line, and the time frame for doing so.
- 4) For isolated individual luminaire outages (not a continuous circuit), the Contractor shall repair such luminaires within 48 hours from the time that the Contractor became aware of the outage.

The Contractor shall follow standard "lock-out," "tag-out," and "Call Before You Dig" procedures when working on the lighting circuit. Both the Contractor and ConnDOT Electrical Maintenance shall have mutual access to active lighting control cabinets.

The Contractor will be reimbursed for any costs associated with the maintenance of the existing lighting system that are beyond the Contractor's control. Reimbursements will be for damage caused by the general public and normal system age related component failures (such as lamp burn-out, ballast/starter failure or cable splice failure). However, the Contractor shall be responsible for repair of damage to the existing lighting system incurred as the result of their operations including damage caused by improper wiring methods. All repairs or replacements due to the Contractor's operations shall be made by the Contractor at their expense.

The Project Inspector will maintain a log book of any lighting repair work performed, which will include a description of the repairs, and the date the work was performed. The log book will be made accessible to ConnDOT Electrical Maintenance personnel.

Temporary illumination circuitry shall consist of pre-assembled aerial cable of the type and size as indicated in the Contract documents or as directed by the Engineer.

The Contractor shall notify the Engineer when aerial cable cannot be installed due to construction activities and shall suggest another method for installation of the cable.

Alternate options may include installing cable in duct underground, or installing surface-mounted cable in duct or PVC conduit with cable along the backside of a bridge parapet or temporary concrete barrier curbing. Temporary cable in duct/conduit or aerial cable lying directly on the ground will not be allowed. The option of surface-mounting duct or conduit to the backside of a parapet or barrier will be allowed only when construction activities make it necessary, and where the surface-mounted conduit will not expose workers to a high voltage hazard. The Contractor must obtain the Engineer's approval to do so prior to installing temporary circuitry not installed overhead, unless otherwise indicated on the plans.

When temporary circuitry is installed in trench, standard warning tape procedures shall be followed as set forth in Article 1.05.15. When temporary circuitry is surface mounted to the backside of a parapet or barrier wall, the Contractor shall install warning placards which read: "Live Electricity." Warning placards shall be installed at the beginning, end, and at intermittent points 100 feet (30 meters) apart along the exposed length of the duct/conduit. All temporary lighting circuits shall include a continuous No. 8 bare copper grounding conductor connected to all light standards and effectively grounded as per the NEC."

**CONNECTICUT  
SUPPLEMENTAL SPECIFICATION  
SECTION 10.01  
TRENCHING AND BACKFILLING**

**10.01.01- Description:**

*In the only sentence of the first paragraph after "...satisfactory..." add the following: "clean-up and".*

*In the only sentence of the second paragraph after "...reconstruction of..." add the following: "bituminous, concrete and granite curbing,".*

**10.01.05- Basis of Payment:**

*In the only sentence of the second paragraph after "...mulching..." add the following: "clean-up and". After "...installing..." add the word "curbing,".*

*At the end of the third paragraph, add the following: "In the absence of a "Rock in Trench Excavation" item, the work will be compensated as extra work."*

*In the only sentence of the sixth paragraph, after "...unit price for 'Concrete Sidewalk'..." add the following: "or as extra work, if no unit price has been established."*

**CONNECTICUT  
SUPPLEMENTAL SPECIFICATION  
SECTION 10.10  
CONCRETE HANDHOLE**

**10.10.02 – Materials:**

*Replace “M.03.01” with “M.03” for both Class A and Class C Concrete.*

**10.10.05 – Basis of Payment**

*In the first sentence, remove the words “ground wire”.*

*At the end of the paragraph add the following sentence:*

“The ground wire (bonding wire) is included in the Contract unit price under Section 10.08 – Electrical Conduit.”

*Add the word “Cover” to the end of the pay item “Cast Iron Handhole”*

**CONNECTICUT  
SUPPLEMENTAL SPECIFICATION  
SECTION 11.13  
CONTROL CABLE**

**11.13.03 – Construction Methods:**

*In the 1st paragraph of subsection 2 replace “MIL” with “MILSPEC.”*

**CONNECTICUT  
SUPPLEMENTAL SPECIFICATION  
SECTION 12.07  
SIGN FACE – EXTRUDED ALUMINUM**

*Change the Section title from “Sign Face – Extruded Aluminum (Type III Reflective Sheeting)” to “Sign Face – Extruded Aluminum.”*

**12.07.01—Description:**

*In the first sentence, change “reflective” to “retroreflective.”*

**12.07.03—Construction Methods:**

*In the first sentence of the second paragraph, change “Reflective” to “Retroreflective.”*

*In the second sentence of the second paragraph, change “reflective” to “retroreflective.”*

*After the last paragraph, add the following:*

“ All overhead sign foundations shall be field staked. The locations of the stakes shall be accepted by an Engineer from the Division of Traffic Engineering, a minimum of seven (7) days prior to installation.

For all side mounted signs, the edge of the sign closest to the roadway and the sign foundation shall be field staked and accepted by an Engineer from the Division of Traffic Engineering, a minimum of seven (7) days prior to installation.

For side-mounted signs, the offset to the near edge of the sign face shall exceed the maximum deflection of the guide rail, unless otherwise shown on the plans or directed by the Engineer.”

**12.07.05—Basis of Payment:**

*In the Pay Item – Pay Unit table, delete “(Type IV Reflective Sheeting).”*

**CONNECTICUT  
SUPPLEMENTAL SPECIFICATION  
SECTION 12.08  
SIGN FACE – SHEET ALUMINUM**

**12.08.01—Description:**

*Delete the only paragraph and replace with the following:*

“ This item shall consist of furnishing and installing sign face-sheet aluminum signs of the type specified, metal sign posts, span-mounted sign brackets and mast arm-mounted sign brackets at locations indicated on the plans or as ordered and complying with the requirements of the plans and these Specifications.”

**12.08.02—Materials:**

*Delete the entire article and replace with the following:*

“ Retroreflective sheeting shall meet the requirements of Article M.18.09, Type IV or IX. Sheet aluminum sign blanks shall meet the requirements of Article M.18.13. Silk screening of Type IV or IX retroreflective sheeting shall meet the requirements specified by the retroreflective sheeting manufacturer. Metal sign posts shall meet the requirements of Article M.18.14. Sign mounting bolts shall meet the requirements of Article M.18.15.”

**12.08.03—Construction Methods:**

*In the first sentence of the first paragraph, change “... shall conform to ...” to “...shall be as shown in ...”*

*In the second, third and fourth sentences of the first paragraph, change “reflective” to “retroreflective.”*

*In the third and fourth sentences of the first paragraph, change “Type III reflective” to “Type IV or IX retroreflective.”*

*In the first sentence of the second paragraph, change “Reflective” to “Retroreflective.”*

*In the second sentence of the second paragraph, change “reflective” to “retroreflective.”*

*In the first sentence of the third paragraph, change “Type I, Type II or Type III reflective” to “Type IV or IX retroreflective.”*

*In the first and second sentences of the third paragraph, change “reflective” to “retroreflective.”*

*In the last sentence of the third paragraph, change “Type I or Type II reflective” to “Type IV or IX retroreflective.”*

*Delete the last sentence of the last paragraph.*

**12.08.05—Basis of Payment:**

*In the only paragraph, delete “... or parapet mounted sign support ...”*

**CONNECTICUT  
SUPPLEMENTAL SPECIFICATION  
SECTION 12.10  
EPOXY RESIN PAVEMENT MARKINGS, SYMBOLS AND LEGENDS**

**12.10.03—Construction Methods:**

**2. Procedures:**

*Insert the following after the sixth paragraph:*

“The epoxy shall be uniformly applied to the surface to be marked to ensure a wet film thickness of the applied epoxy, without glass beads, of 20 mils +/- 1 mil (500 um +/- 25 um).”

**CONNECTICUT  
SUPPLEMENTAL SPECIFICATION  
SECTION 12.20  
CONSTRUCTION SIGNS—  
TYPE III REFLECTIVE SHEETING**

*Delete the entire Section, including "Type III Reflective Sheeting" in the title, and replace it with the following:*

**SECTION 12.20  
CONSTRUCTION SIGNS**

**12.20.01—Description:** Under this item the Contractor shall furnish, install and remove construction signs with retroreflective sheeting and their required portable supports or metal sign posts that comply with the requirements of NCHRP Report 350 (TL-3) or MASH for Category 2 Devices. The construction signs and their required portable supports or metal sign posts shall comply with the signing requirements stated in the item "Maintenance and Protection of Traffic," as shown on the plans and/or as directed by the Engineer. The Contractor shall furnish a sufficient number of signs to provide the signing patterns for all operations which are being undertaken concurrently.

**12.20.02—Materials:** Prior to using the construction signs and their portable supports, the Contractor shall submit to the Engineer a copy of the Letter of Acceptance issued by the FHWA to the manufacturer documenting that the devices (both sign and portable support tested together) comply with the requirements of NCHRP Report 350 (TL-3) or MASH for Category 2 Devices.

All sign faces shall be rigid and reflectorized and shall meet the requirements of Article M.18.09. If used as rigid substrate, sheet aluminum sign blanks shall comply with the requirements of Article M.18.13. Metal sign posts shall comply with the requirements of Article M.18.14. Application of retroreflective sheeting, legends, symbols, and borders shall comply with the requirements specified by the retroreflective sheeting manufacturer. Attachments shall be provided so that the signs can be firmly attached to the portable sign supports or metal posts without causing damage to the signs.

**12.20.03—Construction Methods:** The signs and their portable supports or metal posts shall comply with the requirements as shown on the plans and the latest edition of the "Manual on Uniformed Traffic Control Devices." Drawings of the signs, showing placement and dimensions of legend and border, are available for inspection at the Division of Traffic, Connecticut Department of Transportation.

Various types of portable sign supports may be used. These portable supports shall be fabricated in such a manner as to minimize the possibility of the signs being blown over or displaced by the wind from passing vehicles and are to be of a yielding type to withstand impact with minimal damage to the signs, supports, or vehicles. Portable sign supports shall be approved by the Engineer before they are utilized on the Project. Mounting height of signs on portable sign supports shall be a minimum of 1 ft (0.3 m)

and a maximum of 2 ft (0.6 m), measured from the pavement to the bottom of the sign.

Signs in other than good condition shall be replaced with acceptable signs as determined by the Engineer.

Suitable attachments shall be provided so that the signs can be firmly attached to the portable sign supports or metal posts without causing damage to the signs.

The following types of construction signs shall not be used: mesh, non-rigid, roll-up, corrugated or waffle board types substrates, foam core and composite aluminum sign substrates.

Field Performance: Retroreflective sheeting processed and applied to sign blank materials in accordance with the sheeting manufacturer's recommendations, shall perform effectively for a minimum of three (3) years. The retroreflective sheeting will be considered unsatisfactory if it has deteriorated due to natural causes to the extent that: (1) the sign is ineffective for its intended purpose when viewed from a moving vehicle under normal day and night driving conditions; or (2) the coefficient of retroreflection is less than 100 when measured at 0.2 degree observation angle and -4 degree entrance angle. All measurements shall be made after sign cleaning according to the sheeting manufacturer's recommendations.

Ineffective signs, as determined by the Engineer and in accordance with the ATSSA guidelines contained in "Quality Standards for Work Zone Traffic Control Devices," shall be replaced by the Contractor at no cost to the State.

Signs and their portable sign supports or metal posts that are no longer required shall be removed from the Project and shall remain the property of the Contractor.

**12.20.04—Method of Measurement:** The work to furnish, install and remove construction signs will be measured for payment by the number of square feet (square meters) of sign face delivered and used on the Project. Sign supports will not be measured for payment.

**12.20.05—Basis of Payment:** This item will be paid for at the Contract unit price per square foot (square meter) for "Construction Signs," delivered and used on the Project, which price shall include the signs, portable sign supports, metal sign posts and all hardware required to attach the sign to the support or posts. Each sign and support or posts furnished will be paid for once, regardless of the number of times used on the Project.

Pay Item	Pay Unit
Construction Signs	s.f. (s.m)

**CONNECTICUT  
SUPPLEMENTAL SPECIFICATION  
SECTION 18.00  
GENERAL CLAUSES -  
IMPACT ATTENUATION SYSTEMS**

**18.00.01—Description:**

*Change the end of the first sentence "... with the Specifications and in conformity with the Plans or as directed by the Engineer." to "... with the plans and Specifications or as directed by the Engineer."*

**18.00.02—Performance Criteria:**

*Delete the entire article and replace it with the following:*

" These devices shall have approval in writing from FHWA documenting that they comply with the requirements of the NCHRP Report 350 or the AASHTO MASH for Category 3 Devices."

**18.00.05—Delineation of Impact Attenuation Systems:**

*Delete the entire article and replace it with the following:*

" All impact attenuation systems shall have an attenuator reflector attached to the front of the system, as shown on the plans."

**CONNECTICUT  
SUPPLEMENTAL SPECIFICATION  
SECTION 18.06  
TYPE D PORTABLE IMPACT ATTENUATION SYSTEM**

**18.06.02—Materials:**

*Delete the first two paragraphs and replace with the following:*

“ Prior to using a new TMA, the Contractor shall submit to the Engineer a materials certificate in accordance with Article 1.06.07 for each system supplied and a copy of the FHWA Letter of Acceptance issued to the manufacturer documenting that the device complies with the requirements of the NCHRP Report 350 (TL-3) or the AASHTO MASH for Category 3 Devices.

If the system is not furnished new, the Contractor shall document and demonstrate to the Engineer’s satisfaction that the system complies with the requirements of a new system, NCHRP Report 350 (TL-2), or the AASHTO MASH and may be used until the end of the attenuation device’s useful service life.”

*In the second sentence of the sixth paragraph, change “Type III retro-reflective” to “Type IV retroreflective.”*

**CONNECTICUT  
SUPPLEMENTAL SPECIFICATION  
SECTION M.03  
PORTLAND CEMENT CONCRETE**

*Delete the entire Section and replace it with the following:*

**SECTION M.03  
PORTLAND CEMENT CONCRETE**

- M.03.01 - Component Materials**
- M.03.02 - Mix Design Requirements**
- M.03.03 - Producer Equipment and Production Requirements**
- M.03.04 - Curing Materials**
- M.03.05 - Non Shrink, Non Staining Grout**
- M.03.06 - Expansive Cement for Anchoring**
- M.03.07 - Chemical Anchors**
- M.03.08 - Joint Materials**
- M.03.09 - Protective Compound/Sealers**
- M.03.10 - Formwork**

**M.03.01 – Component Materials**

**1. Coarse Aggregate:** Coarse aggregate shall be broken stone, gravel, or reclaimed concrete aggregate defined as mortar-coated rock, consisting of clean durable fragments of uniform quality throughout. It shall be free from soft, disintegrated pieces, mud, dirt, organic or other injurious material and shall not contain more than 1 percent of dust by mass, as determined by AASHTO T-11. Coarse aggregate of a size retained on a 1-inch (25 mm) square opening sieve shall not contain more than 8% of flat or elongated pieces, whose longest dimension exceeds 5 times their maximum thickness. Heating or cooling of coarse aggregates may be required to meet concrete mix temperature requirements at time of placement.

- (a) Soundness:** When tested with magnesium sulfate solution for soundness, using AASHTO Method T 104, coarse aggregate shall not have a loss of more than 10% at the end of 5 cycles.
- (b) Loss on Abrasion:** When tested by means of the Los Angeles Machine, using AASHTO Method T 96, coarse aggregate shall not have a loss of more than 40%.
- (c) Gradation:** Grading and stone sizes of the coarse aggregate shall conform to Article M.01.01 as determined by AASHTO T-27. All coarse aggregate proportions shall be approved in advance by the Transportation Division Chief (TDC) as part of the Mix Design requirements.
- (d) Storage:** Aggregate stockpiles shall be located on smooth, hard, sloped/well-drained areas. Each source and gradation shall have an individual stockpile or bin. Aggregates shall be handled from stockpiles or other sources to the batching plant in such manner as to minimize segregation of the material. Aggregates that have become segregated, or mixed with earth or foreign material, shall not be used.

(e) **Reclaimed Concrete Aggregate:** In addition to the above requirements (a-d), when reclaimed concrete aggregate is proposed, it shall be tested for chloride in AASHTO T-260 "Sampling and Testing for Chloride Ion in Concrete and Concrete Raw Materials." Aggregate shall not be used if the chloride content as determined from this test exceeds 0.5 pound/cubic yard (297 g/cubic meter). Regardless of chloride content, reclaimed concrete aggregate shall not be used in concrete mixes used for pre-stressed concrete construction.

**2. Fine Aggregate:** Fine aggregate shall be natural or manufactured sand consisting of clean, hard, durable, uncoated particles of quartz or other rock, free from lumps of clay, soft or flaky material, mica, loam, organic or other injurious material. In no case shall fine aggregate containing lumps of frozen material be used. Heating or cooling of fine aggregates may be required to meet concrete mix temperature requirements at time of placement.

For continued shipments of fine aggregate from a given source, the fineness modulus of any sample shall not vary more than 0.20 from the base fineness modulus. The base fineness modulus for a source shall be established by the Engineer and may be revised based on current testing results.

- (a) **Fine Material:** Fine aggregate shall contain not more than 3% of material finer than a #200 sieve (75µm), as determined by AASHTO T 11.
- (b) **Organic Impurities:** Fine aggregate subjected to the colorimetric test shall not produce a color darker than Gardner Color Standard No. 11, using AASHTO T 21. If the fine aggregate fails to meet this requirement, the provisions of AASHTO M 6, Section 7.2.3, may apply.
- (c) **Gradation:** Fine aggregate gradation shall be within the ranges listed in Table M.03.01-1 for any source. All fine aggregate proportions shall be approved in advance by the TDC as part of the Mix Design requirements.
- (d) **Soundness:** When tested with magnesium sulfate solution for soundness, using AASHTO T 104, fine aggregate shall not have a loss of more than 10% at the end of 5 cycles. Fine aggregate that fails to meet this requirement, but meets all other requirements, may be allowed for use on a restricted basis with the approval of the Engineer on a case-by-case basis. Typically concrete forming any surface subject to polishing or erosion from running water will not be allowed to contain such material.
- (e) **Storage:** Aggregate stockpiles shall be located on smooth, hard, sloped/well-drained areas. Each source and gradation shall have an individual stockpile or bin. Aggregates shall be handled from stockpiles or other sources to the batching plant in such manner as to minimize segregation of the material. Aggregates that have become segregated, or mixed with earth or foreign material, shall not be used.

**Table M.03.01-1 TOTAL % PASSING BY WEIGHT**

Sieve Size	3/8" (9.5mm)	No. 4 (4.75mm)	No. 8 (2.36mm)	No. 16 (1.18mm)	No. 30 (600µm)	No. 50 (300µm)	No. 100 (150µm)
Percent Passing	100	95-100	80-100	50-85	25-60	10-30	2-10

**3. Cement:**

- (a) **Portland:** Types I, II, and III Portland cement shall conform to the requirements of AASHTO M 85. Type I and Type III Portland cement shall be used only when required or expressly permitted by the Project specification or the Engineer. The use of Type I or III will require that these mixtures be submitted as Non-standard Mix Designs. All cement shall be provided by a mill participating in the Departments' Cement Certification program. The requirements of the Certification Program are detailed in the Department's Quality Assurance Program for Materials.
- (b) **Pre-Blended Cements:** Binary or Ternary cements consisting of Portland Cement and supplemental cementitious materials may be used provided that all the requirements of Subarticles M.03.01- 3(a) and -3(c) are met.

- (c) Replacement Materials:** Unless already approved as a Standard Mix Design, any Contractor proposed Mix Designs with partial replacement of Portland Cement (PC) with fly ash or ground granulated blast furnace slag (GGBFS), shall be submitted in writing to the Engineer for approval prior to the start of work, on a project-by-project basis. The type of material, source, and the percentage of the PC replaced shall be clearly indicated. Upon request, a Certified Test Report for the cement replacement material shall be provided to the Engineer for use during the Mix Design review.
1. Fly Ash: Fly ash to be used as a partial replacement for Portland cement shall meet the requirements of AASHTO M 295, either Class C or Class F, including the uniformity requirements of Table 2A. Loss on Ignition for either class of fly ash shall not exceed 4.0%. Fly ash may be used to replace up to a maximum of 20% of the required Portland cement. The fly ash shall be substituted on a weight (mass) basis, with a minimum of 1 pound (45 kg) of fly ash for 1 pound (45 kg) of Portland cement. Different classes of fly ash or the same class from different sources shall not be permitted on any single project without the written approval of the Engineer.
  2. Ground Granulated Blast Furnace Slag (GGBFS): GGBFS used as a partial replacement for Portland cement shall conform to the requirements of AASHTO M 302/ASTM C989, Grade 100 or 120. As determined by the Engineer, GGBFS may be used to replace a maximum of 30% of the required Portland cement. The Engineer may restrict or prohibit the use of GGBFS if ambient temperatures anticipated during the placement and initial curing of the concrete are low. The GGBFS shall be substituted on a weight (mass) basis, with a minimum of 1 pound (45 kg) of slag for 1 pound (45 kg) of Portland cement. Different sources of GGBFS shall not be permitted on any single project without the written approval of the Engineer.

**4. Water:** All water used in the mixing of concrete shall be clear in appearance and free from oil, salt, acids, alkalis, sugar, and organic matter. Surface water may be used if not taken from shallow or muddy sources; classified as Class C or Class D on the Department of Energy and Environmental Protection (DEEP) Water Quality Classification mapping; and accommodations have been made to prevent contaminants from entering the supply to the satisfaction of the Engineer. The Engineer may request that water from any surface or ground source be tested in accordance with AASHTO T26 and AASHTO D512 if the appearance or scent of the water is suspect. To be acceptable, the pH of the water must not be less than 6.0 or greater than 8.0 and Chloride Ion Concentration of the water must not exceed 250ppm (250 mg/L). Potable water taken directly from a municipal or regional water supply may be used for mixing concrete without testing. Heating or cooling of water may be required to meet mix temperature requirements at time of placement.

**5. Admixtures:** All admixtures shall perform their function without injurious effects upon the concrete. If requested by the TDC, the Contractor shall present a certified statement from a recognized laboratory attesting to this requirement. A "recognized" laboratory is any cement and concrete laboratory approved and inspected regularly by the Cement and Concrete Reference Laboratory (CCRL). The statement shall contain results of compression tests of cylinder specimens made with concrete utilizing the admixture(s) in proportions equal to those proposed by the Contractor. The results of at least 5 standard 6-inch x 12-inch (150 mm x 300 mm) cylinders of each mix design shall be listed with the results of at least 5 like-sized cylinders not utilizing the admixture(s). Specimens must be made and cured in the laboratory in accordance with AASHTO T 126 and will be tested in accordance with AASHTO T 22.

**(a) Air-Entraining Admixtures:** In the event that air entrained concrete is required, an admixture conforming to the requirements of AASHTO M 154 may be used. Tests for 7 and 28-day compressive and flexural strengths and resistance to freezing and thawing are required, but tests for bleeding, bond strength and volume change will not be required.

**(b) Other Chemical Admixtures:** In the event that concrete properties are specified that require the use of additional admixtures, or the Contractor proposes the use of additional admixtures to facilitate placement, the admixtures shall conform to the requirements of AASHTO M194M/M, including the 1 year performance data.

**M.03.02 – Mix Design Requirements**

**1. Standard ConnDOT Mix Designs:** Standard Mix Designs shall be designed in accordance with applicable sections of ACI 211 and ACI 318. The mixtures shall consist of Portland cement, fine aggregate, coarse aggregate, admixtures<sup>1</sup>, and water proportioned in accordance with Table M.03.02-1. The mixtures shall also be designed to obtain the physical properties of plastic concrete as specified in Article 6.01.03.

**Table M.03.02-1**

<b>TYPE</b>	<b>28-day Minimum Compressive Strength psi (megapascals)</b>	<b>Water / Cement; or Water / Cement plus other approved Cementitious Material, by weight (mass), Maximum</b>	<b>Minimum Cement<sup>2</sup> Required lbs/cy (kg/cm)</b>	<b>Maximum Aggregate Size Required Section M.01.01</b>
Class "A"	3300 (23)	0.53	615 (365)	No. 4
Class "C"	3300 (23)	0.53	658 (390)	No. 6
Class "F"	4400 (30)	0.44	658 (390)	No. 6
Pavement	3500 (24)	0.49	615 (365)	No. 4
Slope Paving	2200 (15)	0.69	455 (270)	No. 3
<sup>1</sup> Approved admixtures may be used in proportions recommended by the manufacturer.				
<sup>2</sup> Portland Cement may be partially replaced within a Standard Mix Design by other approved cementitious material meeting the requirements of Article M.03.01-3(b) if permitted by the Engineer.				

Mix designs shall indicate the dosage of admixtures anticipated to provide plastic properties required in the Project specification. Properties of standard classes of concrete in the plastic state are listed in Article 6.01.03

Standard Mix Designs are required to be designed and submitted by the concrete producers, and are approved by the Department on a standing basis. Submittal or re-approval of these Standard Mix Designs on an annual basis is not required. Previously approved producer-designed Standard Mixes that have a record of satisfactory performance may be utilized on Department projects unless there is a change in the gravimetric properties or the sources of any materials. Revisions to the Standard Mix Designs, which include changes in component sources, can be submitted at any time to the TDC, but must be approved prior to use on Department projects.

**2. Non-Standard ConnDOT Mix Designs:** Any proposed Mix Designs that do not comply with Table M.03.02-1 are required to be submitted 15 days prior to use on a project-by-project basis and be approved by the TDC prior to use. The use of an approved admixture with an otherwise approved Standard Mix Design is not considered non-standard.

All Non-standard Mix Designs used for load-bearing structures shall contain a minimum of 658 lbs/cubic yard (390 kg/cubic meter) of cementitious materials.

Concrete used in applications such as flowable fill or controlled low-strength material may be designed with less than 658 lbs/cubic yard (390 kg/cubic meter) of cementitious materials.

### **M.03.03 - Producer Equipment and Production Requirements**

**1. General Requirements:** The source of the concrete must be approved by the Engineer prior to use on Department projects. Specifically the location and capacity of the central mix or dry batch plant, and complement of truck mixers/haulers, shall be adequate for continuous placement of concrete on a typical Department project. Approval may be revoked at any time in accordance with Section 1.06.01.

- (a) Inspection:** The production facility supplying hydraulic cement concrete shall have a current Certification of Ready Mixed Concrete Production Facilities from the National Ready Mixed Concrete Association (NRMCA), or equivalent certification approved by the Engineer.
- (b)** In addition to the requirements of approved third party certification, the facility shall produce batch tickets that conform to Subarticle 6.01.03-3(a).
- (c) Quality Control:** The Contractor is responsible for all aspects of Quality Control (QC). As determined by the Engineer, should material delivered to a project not meet specification, the Contractor may be required to submit to the Engineer a corrective procedure for approval within 3 calendar days. The procedure shall address any minor adjustments or corrections made to the equipment or procedures at the facility.
- (d) Suspension:** As determined by the Engineer, repeated or frequent delivery of deficient material to a Department project may be grounds for suspension of that source of material. A detailed QC plan that describes all QC policies and procedures for that facility may be required to formally address quality issues. This plan must be approved by the Engineer and fully implemented, prior to reinstatement of that facility.

**2. Hand Mixed Concrete:** Hand mixing shall be permitted only with the permission of the Engineer. Hand mixed batches shall not exceed 1/2 cubic yard (0.5 cubic meter) in volume. Hand mixing will not be permitted for concrete to be placed under water.

### **M.03.04 - Curing Materials**

**1. Water:** Any water source deemed acceptable by the Engineer for mixing concrete may be used to provide water for curing purposes. Surface water may be used if classified as Class C or Class D on the Department of Energy and Environmental Protection (DEEP) Water Quality Classification mapping and accommodations have been made to prevent contaminants from entering the supply to the satisfaction of the Engineer.

In general, water shall not be taken from shallow or muddy sources. In cases where sources of supply are relatively shallow, the intake pipe shall be enclosed to exclude silt, mud, grass, etc.; and the water in the enclosure shall be maintained at a depth of not less than 2 feet (610 mm) under the intake pipe.

**2. Mats:** Mats for curing concrete shall be capable of maintaining moisture uniformly on the surface of the concrete. The mats shall not contain any materials such as dyes, sugar, etc., that may be injurious to the concrete.

The length or width of the mats shall be sufficient to cover all concrete surfaces being cured. Should more than one mat be required, sufficient overlap shall be provided by the Contractor as determined by the Engineer.

**3. Liquid Membrane-Forming Compound:** Liquid membrane-forming compound shall conform to the requirements of AASHTO M 148 Type 2, Class B, or shall be a water-soluble linseed oil-based compound conforming to the requirements of AASHTO M 148, Type 2.

**4. White Polyethylene Sheeting (Film):** White polyethylene sheeting (film) shall conform to the requirements of AASHTO M 171.

### **M.03.05 - Non Shrink, Non Staining Grout**

**1. Bagged (pre-mixed):** Bagged (pre-mixed) formulations of non-shrink grout shall meet the requirements of ASTM C 1107. The grout shall be mixed with potable water for use. The grout shall be mixed to a flowable consistency as determined by ASTM C 230. All bagged material shall be clearly marked with the manufacturer's name, date of production, batch number, and written instructions for proper mixing, placement and curing of the product.

**2. Bulk:** The Contractor may formulate and design a grout mix for use on the Project in lieu of using a pre-bagged product. The Contractor shall obtain prior written approval of the Engineer for any such proposed Mix Design. Any such Mix Design shall include the proportions of hydraulic cement, potable water, fine aggregates, expansive agent, and any other necessary additive or admixture. This material shall meet all of the same chemical and physical requirements as shall the pre-bagged grout, in accordance with ASTM C 1107.

### **M.03.06 – Expansive Cement for Anchoring**

The premixed anchoring cement shall be non-metallic, concrete gray in color and prepackaged. The mix shall consist of hydraulic cement, fine aggregate, expansive admixtures and water conforming to the following requirements:

1. The anchoring cement shall have a minimum 24 hour compressive strength of 2,600 psi (18 megapascals) when tested in accordance with ASTM C 109.
2. The water content of the anchoring cement shall be as recommended by the manufacturer. Water shall conform to the requirements of Subarticle M.03.01-4.

The Contractor shall provide a Certified Test Report and Materials Certificate for the premixed anchoring cement in conformance with Article 1.06.07. The Contractor shall also provide, when requested by the Engineer, samples of the premixed anchoring cement for testing and approval.

### **M.03.07 – Chemical Anchors**

Chemical anchor material must be listed on the Departments' Qualified Products List and approved by the Engineer for the specified use.

The chemical anchor material shall be epoxy or polyester polymer resin. It shall not contain any metals or other products that promote corrosion of steel. The Contractor shall supply the Engineer with a Certified Test Report and Materials Certificate for the chemical anchor material in conformance with Article 1.06.07. When requested by the Engineer, the Contractor shall also provide samples of the chemical anchor material.

### **M.03.08 – Joint Materials**

1. **Transverse Joints for Concrete Pavement:** Transverse joints shall consist of corrosion resistant load transfer devices, poured joint seal and in addition, in the case of expansion joints, expansion joint filler all conforming to the following requirements:
  - (a) The corrosion resistant load transfer device shall be coated steel or sleeved steel or be made of corrosion resistant material. The dimensions of any devices used shall be as shown on the plans, exclusive of any coating or sleeving. Core material of coated or sleeved metallic devices shall be steel meeting the requirements of AASHTO M 255M/M 255 Grade 520, or steel having equal or better properties and approved by the Engineer. Nonmetallic devices shall meet the various strength requirements applicable to metallic devices as well as all other requirements stated herein.
  - (b) All coated load transfer devices shall conform to the requirements of AASHTO M 254. Uncoated or sleeved load transfer devices shall meet the applicable physical requirements of AASHTO M 254. The use of field applied bond breakers will not be permitted.

- (c) The basis of acceptance for corrosion resistant load transfer devices shall be the submission by the Contractor of a minimum of 2 samples accompanied by Certified Test Reports conforming to the requirements of Article 1.06.07 demonstrating that the load transfer device conforms to the requirements of AASHTO M 254 for the type of device supplied. The Engineer reserves the right to reject any load transfer device which he deems unsatisfactory for use.
2. **Joint Filler for Concrete Curbing:** Expansion joint filler shall be either preformed expansion joint filler or wood joint filler as indicated on the plans and shall conform to the following requirements:
- (a) Preformed expansion joint filler shall be the bituminous cellular type and shall conform to the requirements of AASHTO M 213.
  - (b) Boards for wood joint filler shall have 2 planed sides and shall be redwood, cypress or white pine. Redwood and cypress boards shall be of sound heartwood. White pine boards shall be of sound sapwood. Occasional small, sound knots and medium surface checks will be permitted provided the board is free of any defects that will impair its usefulness for the purpose intended. The joint filler may be composed of more than one length of board in the length of the joint, but no board of a length less than 6 feet (1.9 meters) shall be used; and the separate boards shall be held securely to form a straight joint. Boards composed of pieces that are jointed and glued shall be considered as one board.
  - (c) Dimensions shall be as specified or shown on the plans; and tolerances of plus 1/16-inch (1.6 millimeters) thickness, plus 1/8-inch (3.2 millimeters) depth and plus 1/4-inch (6.4 millimeters) length will be permitted.
  - (d) All wood joint filler boards shall be given a preservative treatment by brushing with creosote oil conforming to AASHTO M 133. After treatment, the boards shall be stacked in piles, each layer separated from the next by spacers at least 1/4 inch (6.4 millimeters) thick; and the boards shall not be used until 24 hours after treatment. Prior to concreting, all exposed surfaces of the wood filler shall be given a light brush coating of form oil.
  - (e) Testing of board expansion joint filler shall be in accordance with pertinent sections of AASHTO T 42.
3. **Longitudinal Joint Devices:** The metal used in the fabrication of longitudinal joint devices shall conform to ASTM requirements for each type of metal used. The dimensions shall be as shown on the plans.
4. **Expansion Joint Fillers for Bridges and Bridge Bearings:**
- (a) Preformed expansion joint filler for bridges shall conform to the requirements of AASHTO M 153, Type I or Type II.
  - (b) Pre-molded expansion joint filler for bridge bearings shall conform to the requirements of AASHTO M 33.
5. **Joint Sealants:**
- (a) **Joint Sealer for Pavement:** The joint sealer for pavement shall be a rubber compound of the hot-poured type and shall conform to the requirements of AASHTO M 324 Type II unless otherwise noted on the plans or in the special provisions.
  - (b) **Joint Sealer for Structures:** Structure joint sealers shall be one of the following type sealants:
    - 1. Where "Joint Seal" is specified on the plans, it shall conform to the Federal Specifications SS-S-200-E (Self-leveling type), TT-S-0227E (COM-NBS) Type II-Class A (Non-sag type), or 1 component polyurethane-base elastomeric sealants conforming to FS TT-S-00230C Type II-Class A or an approved equal.  
A Certified Test Report will be required in accordance with Article 1.06.07, certifying the conformance of the sealant to the requirements set forth in the Federal Specification. Should the consignee noted on a Certified Test Report be other than the Prime Contractor, a Materials Certificate shall be required to identify the shipment.

2. Where "Silicone Joint Sealant" is specified on the plans, it shall be one of the following or an approved equal:
  - Sealant, manufactured by the Dow Corning Corporation, Midland, Michigan Dow Corning 888 Silicone Joint Sealant or
  - Dow Corning 888-SL Self-Leveling Silicone Joint 48686-0994
6. **Closed Cell Elastomer:** The closed cell elastomer shall conform to the requirements of ASTM D1056, Grade RE-41 B2. The elastomer shall have a pressure-sensitive adhesive backing on one side.

The Contractor shall deliver the closed cell elastomer to the job site a minimum of 30 days prior to installation. Prior to the delivery of the closed cell elastomer, the Contractor shall notify the Engineer of the date of shipment and the expected date of delivery. Upon delivery of the closed cell elastomer to the job site, the Contractor shall immediately notify the Engineer.

Each separate length, roll or container shall be clearly tagged or marked with the manufacturer's name, trademark and lot number. A lot is defined as that amount of closed cell elastomer manufactured at one time from one batch of elastomer. A batch is defined as that amount of elastomer prepared and compounded at one time. The Contractor shall furnish a Certified Test Report in accordance with Article 1.06.07, confirming the conformance of the closed cell elastomer to the requirements set forth in these specifications. Should the co-signee noted on a Certified Test Report be other than the Prime Contractor, a Materials Certificate shall be required to identify shipment.

The Contractor shall furnish a 1 foot (305 millimeter) length of closed cell elastomer in each lot for purposes of inspection and testing by the Engineer. The Engineer will cut a 1 foot (305 millimeter) sample from each lot and inspect the sample for conformance to size, and perform physical tests on the sample as deemed necessary.

The Engineer shall reject any lot or portion of a lot that does not conform to the requirements stated herein. A rejected lot or portion of a lot may be resubmitted provided the Contractor has removed or corrected, in a manner acceptable to the Engineer, all non-conforming material.

### **M.03.09 – Protective Compound/Sealers**

The brand and type of material must be listed on the Department's Qualified Products List and approved by the Engineer for the specified use.

### **M.03.10 – Formwork**

1. **Stay-in-place Forms:** Material for stay-in-place metal forms shall be made of zinc-coated (galvanized) steel sheet conforming to ASTM Specification A653 (Structural Steel (SS) Grade 33 through 80). The minimum thickness shall be 20 gage (810 micrometers). Coating weight shall conform to ASTM A924, Class G235, and shall otherwise meet all requirements relevant to steel stay-in-place metal forms and the placing of concrete as specified herein and as noted in the Contract documents.

Form supports shall either be fabricated and conform to the same material requirements as the forms, or be fabricated from structural steel conforming to the requirements of ASTM A36 and shall be hot-dip galvanized in accordance with ASTM A123.

Lightweight filler material for forms shall be as recommended by the form manufacturer.

2. **Temporary Forms and Falsework:** Forms and Falsework shall be of wood, steel or other material approved by the Engineer. This approval does not relieve the Contractor from employing adequately sized materials of sufficient rigidity to prevent objectionable distortion of the formed concrete surfaces caused by pressure of the plastic concrete and other loads incidental to the construction operations.

**CONNECTICUT  
SUPPLEMENTAL SPECIFICATION  
SECTION M.06  
METALS**

**M.06.01 – Reinforcing Steel:**

**1. Bar Reinforcement:**

*Delete the third paragraph and replace it with:*

“Epoxy coated bar reinforcement shall conform to the requirements of ASTM A 615/A 615M, Grade 60 (420) and shall be epoxy coated to the requirements of ASTM A 775/A 775M. All field repairs of the epoxy coating shall conform to the requirements of ASTM D 3963/D 3963M.”

**M.06.02—Structural Steel and Other Structural Materials:**

*Delete the entire article and replace it with the following:*

**"M.06.02—Structural Steel:** The materials for this work shall conform to the following requirements:

**1. Structural Steel:**

Structural steel for bridges shall conform to the designation shown on the plans. Unless otherwise indicated in the plans or specifications, structural steel for non-bridge related members or components shall conform to ASTM A709/A709M, Grade 36 (250).

All surfaces of steel plates and shapes used in the fabrication of bridge girders shall be blast cleaned and visually inspected by the Contractor prior to any fabrication or preparation for fabrication. Blast cleaning shall conform to the requirements of SSPC-SP-6-Commercial Blast.

All steel plates and shapes used in the fabrication of bridge girders shall be substantially free from pitting and gouges, regardless of the cause. Substantially free is defined as:

- The measured surface area of all pits and gouges regardless of depth represent less than 1% of the surface area of the plate or shape.
- No pit or gouge greater than 1/32 (0.08mm) inch deep.
- No pit or gouge closer than six inches (15.25 cm) from another.

Any repair of plates or shapes will be performed in accordance with ASTM A6/A 6M.

## 2. Anchor Bolts:

Unless otherwise designated on the plans, anchor bolts, including suitable nuts and washers, shall conform to the following requirements:

Anchor bolt assemblies shall conform to the requirements of ASTM F1554, Grade 36 (250). All components of the bolt assembly shall be galvanized in conformance with ASTM A 153/A 153M.

Certified Test Reports and Material Samples: The Contractor shall submit notarized copies of Certified Test Reports in conformance with Article 1.06.07. Prior to incorporation into the work, the Contractor shall submit samples of the anchor bolt assemblies to the Engineer for testing in accordance with the latest edition of the "Schedule of Minimum Requirements for Acceptance Testing". One sample shall be submitted for each diameter, material designation, grade or coating of anchor bolt assembly.

## 3. High Strength Bolts: High strength bolts, including suitable nuts and hardened washers, shall conform to the following requirements:

- a) High strength bolts shall conform to ASTM A325 or ASTM A490 as shown on the plans. High-strength bolts used with coated steel shall be mechanically galvanized, unless otherwise specified. High-strength bolts used with uncoated weathering grades of steel shall be Type 3.

Nuts for ASTM A325 bolts shall conform to ASTM A563, grades DH, DH3, C, C3 and D. Where galvanized high-strength bolts are used, the nuts shall be galvanized, heat treated grade DH or DH3. Where Type 3 high-strength bolts are used, the nuts shall be grade C3 or DH3.

Nuts for ASTM A490 bolts shall conform to the requirements of ASTM A563, grades DH and DH3. Where Type 3 high-strength bolts are used, the nuts shall be grade DH3.

All galvanized nuts shall be lubricated with a lubricant containing a visible dye of any color that contrasts with the color of the galvanizing. Black bolts must be oily to the touch when delivered and installed.

Circular flat and square or rectangular beveled, hardened steel washers shall conform to ASTM F436. Unless otherwise specified, galvanized washers shall be furnished when galvanized high-strength bolts are specified, and washers with atmospheric corrosion resistance and weathering characteristics shall be furnished when Type 3 high-strength bolts are specified.

Compressible-washer-type direct tension indicator washers, used in conjunction with high strength bolts, shall conform to ASTM F959. Where galvanized high-strength bolts are used, the washers shall be galvanized in accordance with ASTM B695, Class 50. Where Type 3 high-strength bolts are used, the washers shall be galvanized in accordance with ASTM B695, Class 50 and coated with epoxy.

- b) Identifying Marks:** ASTM A325 for bolts and the specifications referenced therein for nuts require that bolts and nuts manufactured to the specification be identified by specific markings on the top of the bolt head and on one face of the nut. Head markings must identify the grade by the symbol "A325", the manufacturer and the type, if Type 2 or 3. Nut markings must identify the grade, the manufacturer and if Type 3, the type. Markings on direct tension indicators must identify the manufacturer and Type "325". Other washer markings must identify the manufacturer and if Type 3, the type.

ASTM A490 for bolts and the specifications reference therein for nuts require that bolts and nuts manufactured to the specifications be identified by specific markings on the top of the bolt head and on one face of the nut. Head markings must identify the grade by the symbol "A490", the manufacturer and the type, if Type 2 or 3. Nut markings must identify the grade, the manufacturer and if Type 3, the type. Markings on direct tension indicators must identify the manufacturer and Type "490". Other washer markings must identify the manufacturer and if Type 3, the type.

- c) Dimensions:** Bolt and nuts dimensions shall conform to the requirements for Heavy Hexagon Structural Bolts and for Heavy Semi-Finished Hexagon Nuts given in ANSI Standard B18.2.1 and B18.2.2, respectively.
- d) Galvanized Bolts:** Galvanized bolts shall conform to ASTM A325, Type 1. The bolts shall be hot-dip galvanized in accordance with ASTM A153, Class C or mechanically galvanized in accordance with ASTM B695, Class 50. Bolts, nuts, and washers of any assembly shall be galvanized by the same process. The nuts shall be overtapped to the minimum amount required for the fastener assembly, and shall be lubricated with a lubricant containing a visible dye so a visual check can be made for the lubricant at the time of field installation. Galvanized bolts shall be tension tested after galvanizing. ASTM A 490 bolts shall not be galvanized.
- e) Test Requirements:** The maximum hardness of A325 bolts 1" or less in diameter shall be 33 HRC.

Plain, ungalvanized nuts shall have a minimum hardness of 89 HRB.

Proof load tests, in accordance with the requirements of ASTM F606 Method 1, shall be required for the bolts. Wedge tests of full-size bolts are required in accordance with Section 8.3 of ASTM A325. Galvanized bolts shall be wedge tested after galvanizing. Proof load tests of ASTM A563 are required for nuts. Proof load tests for nuts used with galvanized bolts shall be performed after galvanizing, overtapping and lubricating.

Rotational-capacity tests are required and shall be performed on all plain or galvanized (after galvanizing) bolt, nut and washer assemblies by the manufacturer or distributor prior to shipping and by the Contractor at the job site.

The thickness of galvanizing on bolts, nuts and washers shall be measured. On bolts, it shall be measured on the wrench flats or on top of the bolt head, and on nuts it shall be measured on the wrench flats.

**f) Certified Test Reports and Materials Certificates:** The Contractor shall submit notarized copies of Certified Test Reports and Materials Certificates in conformance with Article 1.06.07 for fastener assemblies. In addition the Certified Test Reports and Materials Certificates shall include the following:

- a. Mill test reports shall indicate the place where the material was melted and manufactured.
- b. Test reports for proof load tests, wedge tests, and rotational-capacity tests shall indicate where the tests were performed, date of tests, location of where the components were manufactured and lot numbers.
- c. The test report for galvanized components shall indicate the thickness of the galvanizing.

**g) Material Samples:** Prior to incorporation into the work, the Contractor shall submit samples of the bolt assemblies to the Engineer for testing in accordance with the latest edition of the "Schedule of Minimum Requirements for Acceptance Testing". Samples shall be submitted for each diameter, length, material designation, grade, coating and manufacturer of bolt assembly.

#### **4. Welded Stud Shear Connectors:**

**a) Materials:** Stud shear connectors shall conform to the requirements of ASTM A 108, cold-drawn bar, Grades 1015, 1018 or 1020, either semi- or fully-killed. If flux-retaining caps are used, the steel for the caps shall be of a low carbon grade suitable for welding and shall comply with ASTM A 109.

Stud shear connectors shall be of a design suitable for electrically end-welding to steel with automatically timed stud welding equipment. The studs shall be of the sizes and dimensions noted on the plans. Flux for welding shall be furnished with each stud, either attached to the end of the stud or combined with the arc shield for automatic application in the welding operation. Each stud shall be furnished with a disposable ferrule of sufficient strength to remain intact during the welding operation and not crumble or break; it shall not be detrimental to the weld or create excessive slag.

Tensile properties, as determined by tests of bar stock after drawing or of finished studs, shall conform to the following requirements in which the yield strength is as determined by the 0.2% offset method:

Tensile strength (min.)	60,000 psi (415 megapascals)
Yield strength (min.)	50,000 psi (345 megapascals)
Elongation (min.)	20% in 2 inches (50 millimeters)
Reduction of area (min.)	50%

- b) Test Methods:** Tensile properties shall be determined in accordance with the applicable sections of ASTM A 370. Tensile tests of finished studs shall be made on studs welded to test plates using a test fixture similar to that shown in Figure 7.2 of the current AASHTO/AWS D1.5 – Bridge Welding Code. If fracture occurs outside of the middle half of the gage length, the test shall be repeated.
- c) Finish:** Finished studs shall be of uniform quality and condition, free from injurious laps, fins, seams, cracks, twists, bends or other injurious defects. Finish shall be as produced by cold-drawing, cold-rolling or machining.
- d) Certified Test Reports and Materials Certificates:** The Contractor shall submit a certified copy of the in-plant quality control test report in conformance with Article 1.06.07. The Contractor shall submit a Materials Certificate in conformance with Article 1.06.07 for the welded studs.
- e) Sample Materials for Testing:** Prior to incorporation into the work, the Contractor shall submit samples of the stud shear connectors to the Engineer for testing in accordance with the latest edition of the "Schedule of Minimum Requirements for Acceptance Testing". One sample shall be submitted for each diameter and length of welded stud."

**CONNECTICUT  
SUPPLEMENTAL SPECIFICATION  
SECTION M.08  
DRAINAGE**

*Delete the entire Section and replace with the following:*

**SECTION M.08  
DRAINAGE**

**M.08.01 – Pipe**

**General**

**Iron/Steel**

1. Cast Iron Pipe
2. Coated Corrugated Metal Pipe and Coated Corrugated Metal Pipe Elbows
3. Perforated or Plain Coated Metal Pipe for Underdrains or Outlets
4. Coated Corrugated Metal Pipe Arches
5. Corrugated Structural Plates and Bolts
6. Metal Culvert Ends

**Concrete**

7. Reinforced Concrete Pipe
8. Reinforced Concrete Elliptical Pipe
9. Perforated Reinforced Concrete Pipe for Underdrains and Outlets
10. Slotted Drain Pipe
11. Reinforced Concrete Culvert Ends

**Aluminum**

12. Corrugated Aluminum Pipe
13. Corrugated Aluminum Pipe for Underdrains and Outlets
14. Corrugated Aluminum Pipe Arches

**Sealers/Gaskets**

15. Cold-Applied Bituminous Sealer
16. Preformed Plastic Gaskets
17. Flexible, Watertight, Rubber-Type Gaskets

**Plastic**

18. Corrugated Polyethylene Pipe
19. Geotextiles
20. Polyvinyl Chloride Plastic Pipe
21. Polyvinyl Chloride Gravity Pipe

**M.08.02 – Catch Basins, Manholes, and Drop Inlets**

**M.08.03 – Aggregates**

1. Bedding Material
2. Aggregates for Underdrains

**M.08.01 – Pipe**

**General**

The Contractor shall submit manufacturer's material certifications for all metal and plastic pipes other than PVC, metal pipe-arches, metal fittings and metal coupling bands in accordance with Article 1.06.07.

## IRON/STEEL

**1. Cast Iron Pipe:** This material shall conform to the requirements of AASHTO M 64 for Extra-Heavy Cast Iron Culvert Pipe.

**2. Coated Corrugated Metal Pipe and Coated Corrugated Metal Pipe Elbows:**  
This material shall conform to the following:

Pipe fabricated from zinc-coated steel sheet and aluminum-coated (Type 2) steel sheet must conform to AASHTO M 36, Type 1 or IR.

Pipe fabricated from metallic-coated and polymer-precoated steel sheet must conform to AASHTO M 245, Type 1.

Unless otherwise indicated on the plans, the corrugation size and sheet thickness shall conform to the following:

Nominal Inside Diameter (inches)	Corrugations	Minimum Specified Sheet Thickness (inches)	
		Steel	Aluminum
6	1 1/2" X 1/4"	.052	
8, 10	1 1/2" X 1/4"	.064	
12, 15, 18 & 21	2 2/3" X 1/2"	.064	
24, 30 , 36	2 2/3" X 1/2"	.079	
42, 48	2 2/3" X 1/2"	.109	
54, 60	3" X 1" or 5" X 1"	.064	
66, 72	3" X 1" or 5" X 1"	.079	
78, 84, 90, & 96	3" X 1" or 5" X 1"	.109	
18, 24, 30	Helical Rib 3/4" X 3/4" X 7 1/2"	.064	.060
36	Helical Rib 3/4" X 3/4" X 7 1/2"	.064	.075
42, 48 & 54	Helical Rib 3/4" X 3/4" X 7 1/2"	.079	.105
60, 66, 72, 78, 84	Helical Rib 3/4" X 3/4" X 7 1/2"	.109	.135

Aluminum pipe sheet thickness may be .004 inch less than specified above for 1 1/2-inch x 1/4-inch, 2 2/3-inch x 1/2-inch and 3-inch x 1-inch or 5-inch x 1-inch corrugations. Helical Rib shall be as specified above.

Zinc coated steel pipe, fittings, and coupling bands shall be coated with bituminous material as specified in AASHTO M 190 Type C. Pipe, fittings and coupling bands

fabricated from aluminum coated steel sheet (Type 2) does not require coating of bituminous material or paved invert.

Metallic-coated and polymer-precoated steel pipe, fittings, and coupling bands shall be coated as specified in AASHTO M 246, Type B. The thicker polymeric coating shall be on the inside of the pipe.

Only one type of coating will be allowed for any continuously connected run of pipe.

If elongation of the pipe is required, it shall be done by the manufacturer.

**3. Perforated or Plain Coated Metal Pipe for Underdrains or Outlets:** This material shall conform to the requirements of AASHTO M 36, Type III or AASHTO M 245, Type III.

**(a) Perforations:** The minimum diameter of perforations after asphalt coating shall be 1/4 inch.

**(b) Coating:** All requirements of M.08.01-2 shall apply except that the minimum thickness of the bituminous coating on zinc coated steel pipe, fittings, and coupling bands pipe shall be 0.03 inches instead of 0.05 inches.

**4. Coated Corrugated Metal Pipe-Arches:** This material shall conform to the requirements of AASHTO M 36, Type II, Type IIR or AASHTO M 245, Type II. All coating requirements of M.08.01-1 shall apply.

Unless otherwise indicated on the plans, the corrugation size and sheet thickness shall conform to the following:

Pipe-Arch Equivalent Diameter (Inches)	Corrugations	Minimum Sheet Thickness (Inches)
15, 18, 21	2 2/3" X 1/2"	.064
24, 30	2 2/3" X 1/2"	.079
36, 42, 48	2 2/3" X 1/2"	.109
54, 60	2 2/3" X 1/2"	.138
60, 66, 72	3" X 1" or 5" X 1"	.079
78, 84, 90, 96	3" X 1" or 5" X 1"	.109
18, 21, 24	Helical Rib 3/4" X 3/4" X 7 1/2"	.064
30, 36	Helical Rib 3/4" X 3/4" X 7 1/2"	.079
42, 48, 54, 60	Helical Rib 3/4" X 3/4" X 7 1/2"	.109

**5. Corrugated Structural Plates and Bolts:** These plates and bolts are for use in the construction of metal pipe of the large diameter and for metal plate arches or pipe arches to be assembled in the field, and they shall conform to the requirements of AASHTO M 167 for corrugated metal pipe.

The dimensions of plates and details of fabrication shall conform to the requirements of the manufacturer. Where the plans call for a heavier gage for the bottom of the pipe than for the remainder of the pipe circumference, the lower fourth of the circumference shall be the minimum width of the heavier gage material.

The coating shall conform to the requirements of AASHTO M 243.

**6. Metal Culvert End:** The materials used in this work shall meet the pertinent requirements of Subarticles M.08.01-2 and M.08.01-4.

Bolts and fittings shall conform to the requirements of ASTM A 307 and shall be galvanized to conform to the requirements of ASTM A 153.

The units shall be coated as specified in Subarticles M.08.01-2, M.08.01-4 or M.08.01-5.

**Fabrication:** These units shall be formed from a rectangular sheet of metal by cutting and bending to form the desired shape. Two or more sheets may be fastened together by riveting or bolting so as to form a rectangular sheet of the required width. Skirt extensions and a top plate, as needed to complete the unit, shall be separately formed. Skirt extensions shall be riveted or bolted to the skirt.

All edges, which will be exposed above the surface of the ground, shall be reinforced before forming the unit by either of the following means:

- (1) The edge shall be bent to form a semicircular roll with an exterior diameter of 1 inch, as shown in the detail drawing on the plans.
- (2) A split tube of 1 inch outside diameter and not lighter than 14 gage, shall be slipped over a row of rivets spaced not more than 6 inches apart, as shown in the detail drawing on the plans.

One corrugation, matching the corrugations of the pipe or pipe-arch to which the unit is to be attached, shall be formed in the unit to insure secure and accurate alignment.

**Attachment:** The unit may be shop-riveted to a length of the appropriate pipe or pipe-arch, or may be field attached to the pipe or pipe arch by either of the other attachment systems shown on the plans, or by other means acceptable to the Engineer. If the unit is shop-riveted to a length of pipe or pipe-arch, this length shall be sufficient to permit proper use of standard coupling bands.

## CONCRETE

**7. Reinforced Concrete Pipe:** Unless otherwise specified, this material shall conform to the requirements of AASHTO M 170, Class IV, as supplemented and modified by the following:

- (a) Reinforcement:** In circular pipe, only circular reinforcement will be allowed.
- (b) Laps and Welds:** The reinforcement shall be lapped not less than 2 inches and welded with an electric welding machine.
- (c) Quality Assurance Testing:** Circular and elliptical reinforced concrete pipe shall be tested by the three-edge bearing method prescribed in AASHTO T 280, except as follows:
- 1) Modified or special design pipe shall be tested to the 0.01-inch load and the ultimate load requirements as per AASHTO M 170 and M 207.
  - 2) At the discretion of the Engineer, pipe of standard design, as specified in AASHTO M 170 and M 207, may be tested to the 0.01-inch requirement plus 10% additional load in lieu of ultimate load testing. Test pipe attaining a 0.01-inch crack will not be acceptable for use on Department projects.
  - 3) Cores for absorption and determination of steel reinforcement shall be taken on a random basis as determined by the Engineer. The cores shall be at least 6 inches in diameter.
- (d) Inspection:** The pipe plant, materials, processes of manufacture and the finished pipe shall be subject to inspection and approval by the Department. The pipe manufacturer's records related to component materials, production and shipment of pipe for Department use shall be made available to the Department on request. The equipment and labor necessary for inspection, sampling and testing as required by the Department shall be furnished by the pipe manufacturer. Test equipment shall be calibrated at least once each 12 months, or as directed by the Engineer. The plant cement and aggregate scales shall be inspected and sealed by the approved agency at least once every twelve months.
- (e) Preliminary Tests and Tests for Extended Deliveries:** As directed by the Engineer, the Department shall select for test from the stock of any manufacturer proposing to supply pipe to the Department, 2 of each size pipe up through 30-inch diameter and 1 of each size greater than 30-inch diameter. These sample pipes shall be tested under Department supervision by the three-edge bearing method. For pipe that fails, it shall be necessary for the manufacturer to either physically isolate the rejected pipe at his plant or to provide some means to clearly indicate the unacceptability of the pipe. Either method shall be performed to the satisfaction of the Engineer. When production is resumed on any size, wall thickness or class previously rejected, preliminary tests shall be required. If 95% of all pipe tested at a particular plant from the first of the calendar year to September 30 meet specifications, including both preliminary and extended tests, it will not be necessary to perform the Fall three-edge bearing tests at this plant.

Use of compression tests on representative cylinders or cores to determine the compressive strength of the concrete incorporated into the pipe products will be at the discretion of the Engineer.

(f) **Shipping:** Pipe shall not be shipped until it is at least 7 days old unless earlier shipment is authorized by the Engineer on the basis of tests.

(g) **Certification:** Pipe will be accepted by the Department on the basis of manufacturer's certification. The manufacturer shall certify each shipment of pipe on Department Form MAT-073(PC-1), "Certification of Precast Concrete Products." Two (2) copies of this certification shall be furnished with the shipment to the Engineer at the project site.

**8. Reinforced Concrete Elliptical Pipe:** This material shall conform to the requirements of AASHTO M 207, Class HE IV and supplemented as follows:

(a) Manufacturing and testing shall conform to Subarticle M.08.01-7.

**9. Perforated Reinforced Concrete Pipe for Underdrains and Outlets:** This material shall conform to the requirements of Subarticle M.08.01-7 and shall be slotted in accordance with AASHTO M 175, Type 2, or as shown on the plans. Pipe for outlets shall not be perforated.

**10. Slotted Drain Pipe:** The pipe shall be asphalt coated and conform to Subarticle M.08.01-2. Concrete shall conform to Article M.03.01, Class "A" or pavement type. Concrete shall be cured in conformance with M.03. The inlet aperture shall be longitudinal on top of the pipe and may be continuous or intermittent. The opening in the pipe wall may be fabricated in the form of continuous bar risers and spacers or of intermittent cut-out segments with structural members supporting a continuous grating as indicated in the plans. End caps shall be as provided by the manufacturer.

Elastomeric polymer sealer shall meet the physical requirements of ASTM D 3406 and be accepted on manufacturer's certification.

The pipe shall be helically corrugated with a continuous welded or lock seam. Pipe ends shall have 2 rolled annular corrugations on each end for jointing.

Bar Riser and Spacer Type: Riser assemblies shall be fabricated from structural steel, in accordance with the dimensions on the plans. The riser assemblies shall be hot dipped galvanized according to ASTM A123. The assemblies shall be welded to the corrugated pipe on each side of the riser at the location of the solid web spacers. The riser shall terminate 1 inch from the ends of each pipe length to allow clearance for single bolt coupling bands. The ends of the riser shall be closed with a suitable welded plate where solid web spacers do not come to the ends of the riser.

The maximum deviation from straight in both the vertical and horizontal plane of the riser assembly shall not exceed 3/4 inch in a 20-foot length.

Continuous Grating Type: The cut-out pipe segments shall provide a 2-inch wide slot of maximum length between the lock seams. The slot shall be left intact 1 inch on each side of the lock seam and this material shall be utilized to fasten the reinforcing bar in place.

A bent epoxy coated reinforcing bar shall cross the slotted opening on 6-inch centers.

The reinforcing bar shall be an ASTM A 615, No. 13, deformed bar epoxy coated with 7 mils of fusion bonded epoxy powder conforming to AASHTO M 284.

Grating shall be furnished unless noted in the contract documents. Grating and all bearing bars, cross bars, and bent connecting bars shall be welding quality, mild carbon steel conforming to ASTM A 569 and to the dimensions shown on the plans.

Tie down bolts shall be J-Type bolts, plated, ASTM A 307 steel supplied with self-locking nuts.

Concrete forms shall be of cellular foam plastic base, fabricated as an integral part of the pipe and reinforcing bar assembly. The form shall be capped with a thick wood or plastic cap resting on top of the foam plastic and reinforcing bar.

The maximum deviation from straight in both the vertical and horizontal plane of the completed assembly shall not exceed 3/4 inch in a 20-foot length. All grating and hardware shall be galvanized in conformance with Article M.06.03. Expansion joint filler shall conform to M.03.

**11. Reinforced Concrete Culvert End:** The barrel shall conform to the requirements of AASHTO M 170, Class II, except that the three-edge bearing tests will not be required. The flare shall be of the same thickness and materials as the barrel and shall have steel reinforcement equaling or exceeding the amount shown on the table for the pertinent size.

Tongues and grooves shall be compatible with tongues and grooves of pipe meeting AASHTO M 170, Class IV.

Air entrainment shall be added to these units so as to maintain 5 to 8% entrained air.

## ALUMINUM

**12. Corrugated Aluminum Pipe:** This material shall conform to the requirements of AASHTO M 196 Type I or Type IR. Sheet thickness shall conform to the requirements of M.08.01-2.

**13. Corrugated Aluminum Pipe for Underdrains and Outlets:** This material shall conform to the requirements of AASHTO M 196, Type III or Type IIIR. Sheet thickness shall conform to the requirements of M.08.01-2. Pipe for outlets shall not be perforated.

**14. Corrugated Aluminum Pipe Arches:** These pipe arches shall conform to the requirements of AASHTO M 196, Type II or Type IIR. Sheet thickness shall conform to the requirements of M.08.01-4.

## SEALERS/GASKETS

**15. Cold-Applied Bituminous Sealer:** This material, for use in sealing of joints in concrete pipes, shall be free of asbestos and shall meet the following requirements:

It shall be of such consistency that it may be spread on the joints with a trowel when

the temperature of the air is between -20° F and 100° F. The bituminous material shall adhere to the concrete pipe so as to make a watertight seal and shall not flow, crack or become brittle when exposed to the atmosphere.

Unless otherwise specified, sampling shall be done in accordance with AASHTO T 40.

The bituminous sealer shall be delivered to the project in suitable containers for handling and shall be sealed or otherwise protected from contamination. The container shall show the brand name, net mass or volume, and the requirements for application.

**16. Preformed Plastic Gaskets:** This material for use in sealing of joints in concrete pipe shall conform to the requirements of ASTM C 1478.

**17. Flexible, Watertight, Rubber-Type Gaskets:** This material for use in sealing concrete pipe joints shall conform to the requirements of ASTM C 443.

## PLASTIC

**18. Corrugated Polyethylene Pipe:** Corrugated Polyethylene Pipe, either corrugated interior surface (Type C) or smooth interior surface (Type S) without perforations or with perforations (Type CP or SP), shall conform to AASHTO M 252 or M 294. Type D pipe shall have a smooth interior surface braced circumferentially or spirally with projections or ribs joined to a smooth outer wall. Both surfaces shall be fused to, or be continuous with, the internal supports. Type D shall conform to AASHTO M 294.

**19. Geotextiles:** The geotextile shall be non-rotting, acid and alkali resistant, and have sufficient strength and permeability for the purpose intended including handling and backfilling operations. Fibers shall be low water absorbent. The fiber network must be dimensionally stable and resistant to delamination. The geotextile shall be free of any chemical treatment or coating that will reduce its permeability. The geotextile shall also be free of any flaws or defects which will alter its physical properties. Torn or punctured geotextiles shall not be used. For each specific use, only geotextiles that are already on the Connecticut Department of Transportation's Qualified Products List for the geotextile type will be used. The Engineer reserves the right to reject any geotextile he deems unsatisfactory for a specific use. The brand name shall be labeled on the geotextile or the geotextile container. Geotextiles that are susceptible to damage from sunlight or heat shall be so identified by suitable warning information on the packaging material.

Geotextiles susceptible to sunlight damage shall not be used in any installations where exposure to light will exceed 30 days, unless specifically authorized in writing by the Engineer.

**20. Polyvinyl Chloride Plastic Pipe:** The pipe shall conform to the requirements of ASTM D 1785. Couplings and elbows shall conform to the requirements of ASTM D 2466 or D 2467.

**21. Polyvinyl Chloride Gravity Pipe:** This pipe shall conform to one of the following specifications: ASTM F789, ASTM F 679, or ASTM F 794.

**M.08.02—Catch Basins, Manholes, and Drop Inlets:** The materials to be used in the construction shall conform to the following:

**1. Brick for Catch Basins, Manholes or Drop Inlets:** Brick for catch basins, manholes or drop inlets shall conform to the requirements of ASTM C 32, except that the depth shall be 2 1/4 inches, the width 3 5/8 inches, and the length 8 inches, and except that the maximum water-absorption by 5-hour boiling shall not exceed the following limits:

Average of 5 bricks	15%
Individual brick	18%

**2. Concrete Building Brick for Catch Basins, Manholes, or Drop Inlets:** Concrete building brick for catch basins, manholes, or drop inlets shall conform to the requirements of ASTM C 55, Grade S II.

**3. Masonry Concrete Units for Catch Basins, Manholes, or Drop Inlets:** Masonry concrete units for catch basins, manholes, or drop inlets shall conform to the requirements of ASTM C 139.

**4. Precast Units for Drainage Structures:** Precast units for drainage structures may be used except where particular conditions require building or casting structures in place.

Fabrication plants shall have a quality control plan approved by the Division Chief of Materials Testing that is demonstrated to the satisfaction of the Engineer. The facility, the quality of materials, the process of fabrication, and the finished precast units shall be subject to inspection by the Engineer.

Precast manholes shall conform to the requirements of AASHTO M 199 (ASTM C 478).

Circular precast catch basins and drop inlets shall conform to AASHTO M 199 (ASTM C 478) as supplemented below. Rectangular precast catch basins and drop inlets shall conform to ASTM C 913 as supplemented below:

All materials used for concrete shall conform to the requirements of Section M.03.

The pertinent provisions of Article 6.01.03 shall apply except that the concrete shall contain 5.0%-8.0% entrained air. Water-absorption of individual cores taken from precast units shall be not more than 7%.

Reinforcement shall conform to the requirements of Article M.06.01.

Suitable provision shall be made in casting the units for convenient handling of the completed casting, and additional reinforcement steel shall be provided to allow for such handling in the casting yard and during transportation and placement. Each completed unit shall be identified with the name of manufacturer and date of the concrete pour from which it was cast, either by casting this information into an exposed face of the unit or by suitable stencil. For each day's production of precast units, the

fabricator shall mold, cure, and test standard cylinders, or cylinders compacted in a similar manner to the parent precast units, for the purpose of determining the compressive strength of the concrete incorporated into the precast units. Concrete used in molding the cylinders shall be representative of the concrete incorporated into the precast units during the production period. Cylinders shall be molded in accordance with AASHTO T 23, cured by the same method as the units they represent, and tested as prescribed in AASHTO T 22.

The fabricator shall determine the air content of the concrete used in the day's production of precast units by performing tests as prescribed in AASHTO T 152.

The equipment and personnel necessary to perform the required testing shall be furnished by the fabricator and approved by the Engineer. All testing equipment shall be calibrated at least once each 12 months or as directed by the Engineer. The fabricator shall maintain records relative to the production, testing, and shipment of precast units supplied to the Department. Said records shall be available to a representative of the Department upon his request.

The Department may accept precast concrete units on the basis of fabricator's certification. The fabricator shall certify each shipment of precast concrete units on Department Form MAT 314 (PC-1), "Certification of Precast Concrete Products." Two (2) copies of this certification shall be furnished with the shipment to the Engineer at the Project site.

Precast units that are cracked, show evidence of honeycomb, or have over 10% of their surface area patched may be subject to rejection, even though meeting other requirements.

**5. Metal for Drainage Structures:** Metal for catch basins, drop inlet and manhole frames, extensions, covers, and gratings shall be cast iron, cast steel, structural steel or malleable iron conforming to the requirements of the plans. Covers and gratings shall bear uniformly on their supports.

Extensions shall be designed so that the existing manhole cover or catch basin grate, when set in place, will have substantially the same bearing, fit, and load carrying capacity as in the existing frame. The extension shall be designed to fit into the original frame, resting specifically on the flange and rim area. The extension shall accept the existing cover or grate so that the cover or grate is seated firmly without movement.

Ladder rungs for manholes shall conform to AASHTO M 199 (ASTM C 478).

**Cast iron** shall conform to the requirements of AASHTO M 105, Class 25 for the frames and Class 30 for gratings.

**Cast steel** shall conform to the requirements of ASTM A 27, Grade optional, and shall be thoroughly annealed.

**Structural Steel** shall conform to the requirements of ASTM A 36, or A 283, Grade B or better, as to quality and details of fabrication, except that in the chemical composition of the steel, the 2/10 of 1% of copper may be omitted.

**Malleable iron** shall conform to the requirements of ASTM A 47, Grade 22010.

The materials and method of manufacture for drop inlets shall conform to the requirements as stated on the plans or as ordered.

### **M.08.03—Aggregates**

**1. Bedding Material:** Material for pipe bedding shall be sand or sandy soil, all of which passes a 3/8-inch sieve and not more than 10% passes a No. 200 sieve.

When ground water is encountered, the Engineer may allow No. 6 stone conforming to Article M.01.01 to be used instead of sand or sandy soil.

**2. Aggregates for Underdrains:** Materials for filling the trench shall consist of well-graded, clean, non-plastic sands or well-graded, clean, durable broken stone or screened gravel. Unless otherwise noted, the type of material to be used shall be sand.

**Sand:** This material shall meet the requirements of Subarticle M.03.01-2

**Broken Stone or Screened Gravel:** This material shall conform to the gradation requirements for Size No. 8 under Article M.01.01.

**CONNECTICUT  
SUPPLEMENTAL SPECIFICATION  
SECTION M.11  
MASONRY FACING  
CEMENT AND DRY RUBBLE MASONRY  
BRICK  
MORTAR**

**M.11.01 – Masonry Facing:**

**1. Masonry Facing Stone:**

*Delete the third sentence:*

“Preferably, the stone shall be from a quarry the product of which is known to be of satisfactory quality.”

*Delete “2. : Vacant:”*

**M.11.04—Mortar:**

*Delete the entire article and replace it with the following:*

**M.11.04—Mortar:** Mortar shall be either Pre-blended or Pre-packaged material conforming to:

ASTM C1714 - Standard Specification for Pre-blended Dry Mortar Mix for Unit Masonry;

ASTM C387 - Standard Specification for Packaged, Dry, Combined Materials for Concrete and High Strength Mortar;

or be composed of one part Portland cement and two parts, by volume, of surface dry fine aggregate blended on site.

Hydrated lime, in an amount not to exceed 4 pounds (1.8 kilograms) of lime to each bag of cement, may be added when the material is blended on site at the option of the Engineer. Cement and hydrated lime shall conform to the following requirements:

**(a) Portland cement, Types I, II or IS, and water** shall conform to the requirements of Article M.03.

**(b) Hydrated lime** shall conform to the requirements of ASTM C 6.

When mortar is mixed on the project site, **fine aggregate** shall conform to Grading A or B as indicated in the table below, and to the requirements of Section M.03. For laying stone, precast units, or for shotcrete, fine aggregate shall conform to Grading A. For pointing stone or the precast units and for laying brick or sealing pipe joints, the fine aggregate shall conform to Grading B.

**Table of Gradation, Fine Aggregate for Mortar**

<u>Square Mesh Sieves</u>	<u>Grading</u>	
	A	B
	Percentage Passing by weight (mass)	
Pass 3/8 inch (9.5 millimeters)	100	
Pass #4 (4.75 millimeters)	95-100	
Pass #8 (2.36 millimeters)	80-100	100
Pass #16 (1.18 millimeters)	50-85	
Pass #30 (600 microns)	25-60	
Pass #50 (300 microns)	10-30	10-40
Pass #100 (150 microns)	2-10	0-10

**CONNECTICUT  
SUPPLEMENTAL SPECIFICATION  
SECTION M.13  
ROADSIDE DEVELOPMENT**

**M.13.01—Topsoil:**

*Delete the entire article and replace it with the following:*

**“ M.13.01 – Topsoil:** The term topsoil used herein shall mean a soil meeting the soil textural classes established by the USDA Classification System based upon the proportion of sand, silt, and clay size particles after passing a No. 10 (2 millimeter) sieve and subjected to a particle size analysis. The topsoil shall contain 5% to 20% organic matter as determined by loss on ignition of oven-dried samples dried at 221° F (105° C). The pH range of the topsoil shall be 5.5 to 7.0.

The following textural classes shall be acceptable:

Loamy sand, including coarse, loamy fine, and loamy very fine sand, with not more than 80% sand

Sandy loam, including coarse, fine and very fine sandy loam

Loam

Clay loam, with not more than 30% clay

Silt loam, with not more than 60% silt

Sandy clay loam, with not more than 30% clay

All textural classes of topsoil with greater than 80% sand content will be rejected.

The topsoil furnished by the Contractor shall be a natural, workable soil that is screened and free of subsoil, refuse, stumps, roots, brush, weeds, rocks and stones over 1 1/4 inches (30 millimeters) in diameter, and any other foreign matter that would be detrimental to the proper development of plant growth.

The Contractor shall notify the Engineer of the location of the topsoil at least 15 calendar days prior to delivery. The topsoil and its source shall be inspected and approved by the Engineer before the material is delivered to the project. Any material delivered to the project, which does not meet specifications or which has become mixed with undue amounts of subsoil during any operation at the source or during placing and spreading, will be rejected and shall be replaced by the Contractor with acceptable material.

When topsoil is not furnished by the Contractor, it shall be material that is stripped in accordance with Section 2.02 or is furnished by the State, and will be tested as determined by the Engineer.

1. Planting Soil: Soil Material to be used for plant backfill shall be one of the following textural classes:

- Loamy sand, with not more than 80% sand
- Sandy loam
- Loam
- Clay loam, with not more than 30% clay
- Silt loam, with not more than 60% silt
- Sandy clay loam, with not more than 30% clay

Planting soil shall be premixed, consisting of approximately 50 % topsoil, 25 % compost or peat, and 25% native soil. Planting soil shall be loose, friable, and free from refuse, stumps, roots, brush, weeds, rocks and stones 2 inches (50 millimeters) in diameter. In addition, the material shall be free from any material that will prevent proper development and plant growth.

- (a) For ericaceous plants and broad-leaved evergreens requiring an acid soil, planting soil shall have a true pH of 4.5 to 5.5. If it has not, it shall be amended by the Contractor at his own expense to the proper pH range by mixing with sulphur.
- (b) Planting soil for general planting of nonacid-loving plants shall have a true pH value of 5.6 to 6.5. If it has not, it shall be amended by the Contractor at his own expense to the proper pH range by mixing with dolomitic limestone.

The amount of either sulphur or limestone required to adjust the planting soil to the proper pH range (above) shall be determined by the Engineer based on agronomic tests. The limestone shall conform to the requirements of Article M.13.02. The sulphur shall be commercial or flour sulphur, unadulterated, and shall be delivered in containers with the name of the manufacturer, material, analysis, and net weight (mass) appearing on each container.

The Engineer reserves the right to draw such samples and to perform such tests as he deems necessary to ensure that these specifications are met.”

**M.13.03 – Fertilizer:**

*In the last sentence of the first paragraph change “AOAC International.” to “AOAC.”*

**M.13.04 – Seed Mixture:**

*Replace Subarticle (a) with the following:*

“(a) The grass seed mixture shall conform to the following:

<u>Species</u>	<u>Proportion By Weight (Mass) Pounds (kilograms)</u>	<u>Minimum Purity (Percent)</u>	<u>Minimum Germination (Percent)</u>
VELVET BENTGRASS, ( <u>AGROSTIS CANINA</u> ) CERTIFIED VARIETY: OR EQUAL CERTIFIED VARIETY;	25 (9.1)	96	85
RED FESCUE ( <u>FESTUCA RUBRA L. SSP. RUBRA</u> ) CERTIFIED VARIETY: OR EQUAL CERTIFIED VARIETY	35 (15.9)	97	80
PARTRIDGE PEA ( <u>CHAMAECRISTA FASCICULATA</u> ) CERTIFIED VARITEY	10 (4.5)	95	90
INDIAN GRASS ( <u>SORGHASTRUM NUTANS</u> ) CERTIFIED VARIETY:	15 (5.45)	95	90
CANADA WILDRYE ( <u>ELYMUS CANADENSIS</u> ) CERTIFIED VARIETY:	5 (2.3)	95	90
KENTUCKY BLUE GRASS ( <u>POA PRATENSIS</u> ) CERTIFIED VARIETY:	10 (4.5)	95	90

Under no circumstances should annual Ryegrass, Italian Rye, or any other seed be added to the seed mixture.”

**M.13.06 – Compost:**

*In the third to last sentence, replace “DEP” with “DEEP”.*

**CONNECTICUT  
SUPPLEMENTAL SPECIFICATION  
SECTION M.16  
TRAFFIC CONTROL SIGNALS**

**M.16.04 – Poles:**

**1. Steel Poles:**

(i) Wire Entrance Fitting:

*In the second sentence, delete “required to accept the cables”.*

**M.16.06 – Traffic Signals:**

**9. Painting:**

*In the first sentence, replace “MIL” with “MILSPEC”.*

**Subsection Third Coat:**

*Replace the first two sentences with the following:*

“Dark Green Enamel: Shall be Dark Green exterior baked enamel and shall comply with FS A-A 2962. The color shall be No. 14056, FS No. 595.”

*and in the third sentence replace “MIL” with “MILSPEC”.*

**M.16.08 – Pedestrian Push Button**

*In the last sentence of the second paragraph, change “Americans With Disabilities Act (ADA)” to “ADA”.*

**Subarticle Painting**

**Subsection Third Coat:**

*Delete the entire paragraph and replace it with the following:*

“**Third Coat:** Dark Green Enamel, shall be DARK GREEN exterior-baking enamel and shall comply with Federal Specifications A-A 2962. The color shall be No. 14056, Federal Standard No. 595.”

**M.16.10 – Flasher Cabinet:**

**1. Cabinet:**

*In subsection (f), change “Underwriter’s Laboratory” to “UL”.*

### **M.16.15 – Messenger and Span Wire:**

*Delete the entire article and replace it with the following:*

**“M.16.15 – Messenger and Span Wire:** The materials for this work shall conform to the following requirements:

1. Messenger wire shall be made of double-galvanized 7-strand utilities-grade steel wire cable, not less than 3/16 inch (4.8 millimeters) in diameter, with at least a 2,400-pound (10.7-kilonewton) breaking strength.
2. Span wire:
  - (a) “Span wire” shall be made of double-galvanized 7-strand utilities-grade steel wire cable, not less than 3/8 inch (9.5 millimeters) in diameter, with at least an 11,200-pound (50-kilonewton) breaking strength.
  - (b) “Span wire (high strength)” shall be made of double-galvanized 7-strand extra-high-strength-grade steel wire cable, not less than 7/16 inch (11.1 millimeters) in diameter, with at least a 20,800-pound (94-kilonewton) breaking strength.
3. All hardware accessories shown on the plans to be used in span wire or messenger mounting shall be made of high-strength, double-galvanized, first-quality materials.”

**CONNECTICUT  
SUPPLEMENTAL SPECIFICATION  
SECTION M.17  
ELASTOMERIC MATERIALS**

**M.17.01 – Elastomeric Bearing Pads:**

**2. Laminae:**

*In the last sentence of Subsection (a), replace “AAA 6061-T6” with “AA 6061-T6”.*

**4. Adhesive for Bonding:**

*In the 2nd paragraph of Subsection (b), replace “MS MIL” with “MILSPEC”.*

**CONNECTICUT  
SUPPLEMENTAL SPECIFICATION  
SECTION M.18  
SIGNING**

*In the list of Articles, change “M.18.09—Reflective Sheeting” to “M18.09—Retroreflective Sheeting”*

**M.18.07—Delineators:**

**1. Reflectors:**

*In the first sentence of the first paragraph, change “reflective” to “retroreflective.”*

*In the only sentence of the second paragraph, change “reflective” to “retroreflective.”*

**M.18.09—Reflective Sheeting:**

*Delete the entire article and replace with the following:*

**“M.18.09—Retroreflective Sheeting:** Retroreflective sheeting materials shall appear on the Department’s Qualified Product List for the application intended and shall be in accordance with ASTM D4956.”

**M.18.10—Demountable Copy:**

**2. Type III Reflective Sheeting**

*Change the title from “Type III Reflective Sheeting” to “Type IV Retroreflective Sheeting.”*

*In the first sentence of the first paragraph, change “reflective” to “retroreflective.”*

*In the second sentence of the first paragraph, change “reflective” to “retroreflective” and change “Section M.18.09.01” to “Article M.18.09.”*

**3. Non-Reflective Plastic Sheeting:**

H. Solvent and Chemical Resistance:

*In the chart under this subsection, replace “MIL” with “MILSPEC.”*

**M.18.15—Sign-Mounting Bolts:**

*Delete the entire article and replace with the following:*

**“M.18.15—Sign-Mounting Bolts:** Bolts used for sign-mounting shall be stainless steel and meet the requirements of ASTM F593, Group 1 or 2 (Alloy Types 304 or 316). Locking nuts shall be stainless steel and shall meet the requirements of ASTM F594, Group 1 or 2 (Alloy Types 304 or 316). Washers shall also be stainless steel and shall meet the requirements of ASTM A240 (Alloy Types 304 or 316).”

**Construction Contracts - Required Contract Provisions  
(FHWA Funded Contracts)**

**Index**

1. Federal Highway Administration (FHWA) Form 1273 (Revised May 1, 2012)
2. Title VI of the Civil Rights Act of 1964 / Nondiscrimination Requirements
3. Contractor Work Force Utilization (Federal Executive Order 11246) / Specific Equal Employment Opportunity
4. Requirements of Title 49, CFR , Part 26, Participation by DBEs
5. Contract Wage Rates
6. Americans with Disabilities Act of 1990, as Amended
7. Connecticut Statutory Labor Requirements
  - a. Construction, Alteration or Repair of Public Works Projects; Wage Rates
  - b. Debarment List - Limitation on Awarding Contracts
  - c. Construction Safety and Health Course
  - d. Awarding of Contracts to Occupational Safety and Health Law Violators Prohibited
  - e. Residents Preference in Work on Other Public Facilities (Not Applicable to Federal Aid Contracts)
8. Tax Liability - Contractor's Exempt Purchase Certificate (CERT – 141)
9. Executive Orders (State of CT)
10. Non Discrimination Requirement (pursuant to section 4a-60 and 4a-60a of the Connecticut General Statutes, as revised)
11. Whistleblower Provision
12. Connecticut Freedom of Information Act
  - a. Disclosure of Records
  - b. Confidential Information
13. Service of Process
14. Substitution of Securities for Retainages on State Contracts and Subcontracts
15. Health Insurance Portability and Accountability Act of 1996 (HIPAA)
16. Forum and Choice of Law
17. Summary of State Ethics Laws

18. Audit and Inspection of Plants, Places of Business and Records
19. Campaign Contribution Restriction
20. Tangible Personal Property
21. Bid Rigging and/or Fraud – Notice to Contractor
22. Consulting Agreement Affidavit
23. Federal Cargo Preference Act Requirements (46 CFR 381.7(a)-(b))

**Index of Exhibits**

- EXHIBIT A – FHWA Form 1273 (Begins on page 14)
- EXHIBIT B – Title VI Contractor Assurances (page 35)
- EXHIBIT C – Contractor Work Force Utilization (Federal Executive Order 11246) / Equal Employment Opportunity (page 36)
- EXHIBIT D – Health Insurance Portability and Accountability Act of 1996 (HIPAA) (page 43)
- EXHIBIT E - Campaign Contribution Restriction (page 51)
- EXHIBIT F – Federal Wage Rates (Attached at the end)
- EXHIBIT G - State Wage Rates (Attached at the end)

### **1. Federal Highway Administration (FHWA) Form 1273**

The Contractor shall comply with the Federal Highway Administration (FHWA), Form 1273 attached at Exhibit A, as revised, which is hereby made part of this contract. The Contractor shall also require its subcontractors to comply with the FHWA – Form 1273 and include the FHWA – Form 1273 as an attachment to all subcontracts and purchase orders.

### **2. Title VI of the Civil Rights Act of 1964 / Nondiscrimination Requirements**

The Contractor shall comply with Title VI of the Civil Rights Act of 1964 as amended (42 U.S.C. 2000 et seq.), all requirements imposed by the regulations of the United States Department of Transportation (49 CFR Part 21) issued in implementation thereof, and the Title VI Contractor Assurances attached hereto at Exhibit B, all of which are hereby made a part of this Contract.

### **3. Contractor Work Force Utilization (Federal Executive Order 11246) / Equal Employment Opportunity**

- (a) The Contractor shall comply with the Contractor Work Force Utilization (Federal Executive Order 11246) / Equal Employment Opportunity requirements attached at Exhibit C and hereby made part of this Contract, whenever a contractor or subcontractor at any tier performs construction work in excess of \$10,000. These goals shall be included in each contract and subcontract. Goal achievement is calculated for each trade using the hours worked under each trade.
- (b) Companies with contracts, agreements or purchase orders valued at \$10,000 or more will develop and implement an Affirmative Action Plan utilizing the ConnDOT Affirmative Action Plan Guideline. This Plan shall be designed to further the provision of equal employment opportunity to all persons without regard to their race, color, religion, sex or national origin, and to promote the full realization of equal employment opportunity through a positive continuation program. Plans shall be updated as required by ConnDOT.

### **4. Requirements of Title 49, Code of Federal Regulations (CFR), Part 26, Participation by DBEs**

Pursuant to 49 CFR 26.13, the following paragraph is part of this Contract and shall be included in each subcontract the Contractor enters into with a subcontractor:

“The Contractor, subrecipient or subcontractor shall not discriminate on the basis of race, color, national origin, or sex in the performance of this contract. The Contractor shall carry out applicable requirements of 49 CFR Part 26, Participation by DBEs, in the award and administration of U.S. DOT-assisted contracts. Failure by the Contractor to carry out these requirements is a material breach of this Contract, which may result in the termination of this contract or such other remedy as ConnDOT (recipient) deems appropriate.”

### **5. Contract Wage Rates**

The Contractor shall comply with:

The Federal and State wage rate requirements indicated in Exhibits F and G hereof, as revised, are hereby made part of this Contract. The Federal wage rates (Davis-Bacon Act) applicable to this Contract shall be the Federal wage rates that are current on the US Department of Labor website

(<http://www.wdol.gov/dba.aspx>) as may be revised 10 days prior to bid opening. These applicable Federal wage rates will be physically incorporated in the final contract document executed by both parties. The Department will no longer physically include revised Federal wage rates in the bid documents or as part of addenda documents, prior to the bid opening date. During the bid advertisement period, bidders are responsible for obtaining the appropriate Federal wage rates from the US Department of Labor website.

To obtain the latest Federal wage rates go to the US Department of Labor website (link above). Under Davis-Bacon Act, choose "Selecting DBA WDs" and follow the instruction to search the latest wage rates for the State, County and Construction Type. Refer to the Notice to Contractor (NTC) - Federal Wage Determinations (Davis Bacon Act).

If a conflict exists between the Federal and State wage rates, the higher rate shall govern.

Prevailing Wages for Work on State Highways; Annual Adjustments. With respect to contracts for work on state highways and bridges on state highways, the Contractor shall comply with the provisions of Section 31-54 and 31-55a of the Connecticut General Statutes, as revised.

As required by Section 1.05.12 (Payrolls) of the State of Connecticut, Department of Transportation's Standard Specification for Roads, Bridges and Incidental Construction (FORM 816), as may be revised, every Contractor or subcontractor performing project work on a Federal aid project is required to post the relevant prevailing wage rates as determined by the United States Secretary of Labor. The wage rate determinations shall be posted in prominent and easily accessible places at the work site.

## **6. Americans with Disabilities Act of 1990, as Amended**

This provision applies to those Contractors who are or will be responsible for compliance with the terms of the Americans with Disabilities Act of 1990, as amended (42 U.S.C. 12101 et seq.), (Act), during the term of the Contract. The Contractor represents that it is familiar with the terms of this Act and that it is in compliance with the Act. Failure of the Contractor to satisfy this standard as the same applies to performance under this Contract, either now or during the term of the Contract as it may be amended, will render the Contract voidable at the option of the State upon notice to the contractor. The Contractor warrants that it will hold the State harmless and indemnify the State from any liability which may be imposed upon the State as a result of any failure of the Contractor to be in compliance with this Act, as the same applies to performance under this Contract.

## **7. Connecticut Statutory Labor Requirements**

**(a) Construction, Alteration or Repair of Public Works Projects; Wage Rates.** The Contractor shall comply with Section 31-53 of the Connecticut General Statutes, as revised. The wages paid on an hourly basis to any person performing the work of any mechanic, laborer or worker on the work herein contracted to be done and the amount of payment or contribution paid or payable on behalf of each such person to any employee welfare fund, as defined in subsection (i) of section 31-53 of the Connecticut General Statutes, shall be at a rate equal to the rate customary or prevailing for the same work in the same trade or occupation in the town in which such public works project is being constructed. Any contractor who is not obligated by agreement to make payment or contribution on behalf of such persons to any such employee welfare fund shall pay to each mechanic, laborer or worker as part of such person's wages the amount of payment or contribution for such person's classification on each pay day.

**(b) Debarment List. Limitation on Awarding Contracts.** The Contractor shall comply with Section 31-53a of the Connecticut General Statutes, as revised.

**(c) Construction Safety and Health Course.** The Contractor shall comply with section 31-53b of the Connecticut General Statutes, as revised. The contractor shall furnish proof to the Labor Commissioner with the weekly certified payroll form for the first week each employee begins work on such project that any person performing the work of a mechanic, laborer or worker pursuant to the classifications of labor under section 31-53 of the Connecticut General Statutes, as revised, on such public works project, pursuant to such contract, has completed a course of at least ten hours in duration in construction safety and health approved by the federal Occupational Safety and Health Administration or, has completed a new miner training program approved by the Federal Mine Safety and Health Administration in accordance with 30 CFR 48 or, in the case of telecommunications employees, has completed at least ten hours of training in accordance with 29 CFR 1910.268.

Any employee required to complete a construction safety and health course as required that has not completed the course, shall have a maximum of fourteen (14) days to complete the course. If the employee has not been brought into compliance, they shall be removed from the project until such time as they have completed the required training.

Any costs associated with this notice shall be included in the general cost of the contract. In addition, there shall be no time granted to the contractor for compliance with this notice. The contractor's compliance with this notice and any associated regulations shall not be grounds for claims as outlined in Section 1.11 – "Claims".

**(d) Awarding of Contracts to Occupational Safety and Health Law Violators Prohibited.** The Contract is subject to Section 31-57b of the Connecticut General Statutes, as revised.

**(e) Residents Preference in Work on Other Public Facilities. NOT APPLICABLE TO FEDERAL AID CONTRACTS.** Pursuant to Section 31-52a of the Connecticut General Statutes, as revised, in the employment of mechanics, laborers or workmen to perform the work specified herein, preference shall be given to residents of the state who are, and continuously for at least six months prior to the date hereof have been, residents of this state, and if no such person is available, then to residents of other states

## **8. Tax Liability - Contractor's Exempt Purchase Certificate (CERT – 141)**

The Contractor shall comply with Chapter 219 of the Connecticut General Statutes pertaining to tangible personal property or services rendered that is/are subject to sales tax. The Contractor is responsible for determining its tax liability. If the Contractor purchases materials or supplies pursuant to the Connecticut Department of Revenue Services' "Contractor's Exempt Purchase Certificate (CERT-141)," as may be revised, the Contractor acknowledges and agrees that title to such materials and supplies installed or placed in the project will vest in the State simultaneously with passage of title from the retailers or vendors thereof, and the Contractor will have no property rights in the materials and supplies purchased.

Forms and instructions are available anytime by:

Internet: Visit the DRS website at [www.ct.gov/DRS](http://www.ct.gov/DRS) to download and print Connecticut tax forms; or

Telephone: Call 1-800-382-9463 (Connecticut calls outside the Greater Hartford calling area only) and select Option 2 or call 860-297-4753 (from anywhere).

## 9. Executive Orders

This contract is subject to the provisions of Executive Order No. Three of Governor Thomas J. Meskill, promulgated June 16, 1971, concerning labor employment practices, Executive Order No. Seventeen of Governor Thomas J. Meskill, promulgated February 15, 1973, concerning the listing of employment openings and Executive Order No. Sixteen of Governor John G. Rowland promulgated August 4, 1999, concerning violence in the workplace, all of which are incorporated into and are made a part of the contract as if they had been fully set forth in it. The contract may also be subject to Executive Order No. 14 of Governor M. Jodi Rell, promulgated April 17, 2006, concerning procurement of cleaning products and services and to Executive Order No. 49 of Governor Dannel P. Malloy, promulgated May 22, 2015, mandating disclosure of certain gifts to public employees and contributions to certain candidates for office. If Executive Order No. 14 and/or Executive Order No. 49 are applicable, they are deemed to be incorporated into and are made a part of the contract as if they had been fully set forth in it. At the Contractor's request, the Department shall provide a copy of these orders to the Contractor.

## **10. Non Discrimination Requirement (pursuant to section 4a-60 and 4a-60a of the Connecticut General Statutes, as revised): References to "minority business enterprises" in this Section are not applicable to Federal-aid projects/contracts. Federal-aid projects/contracts are instead subject to the Federal Disadvantaged Business Enterprise Program.**

(a) For purposes of this Section, the following terms are defined as follows:

- i. "Commission" means the Commission on Human Rights and Opportunities;
- ii. "Contract" and "contract" include any extension or modification of the Contract or contract;
- iii. "Contractor" and "contractor" include any successors or assigns of the Contractor or contractor;
- iv. "gender identity or expression" means a person's gender-related identity, appearance or behavior, whether or not that gender-related identity, appearance or behavior is different from that traditionally associated with the person's physiology or assigned sex at birth, which gender-related identity can be shown by providing evidence including, but not limited to, medical history, care or treatment of the gender-related identity, consistent and uniform assertion of the gender-related identity or any other evidence that the gender-related identity is sincerely held, part of a person's core identity or not being asserted for an improper purpose.
- v. "good faith" means that degree of diligence which a reasonable person would exercise in the performance of legal duties and obligations;
- vi. "good faith efforts" shall include, but not be limited to, those reasonable initial efforts necessary to comply with statutory or regulatory requirements and additional or substituted efforts when it is determined that such initial efforts will not be sufficient to comply with such requirements;
- vii. "marital status" means being single, married as recognized by the State of Connecticut, widowed, separated or divorced;
- viii. "mental disability" means one or more mental disorders, as defined in the most recent edition of the American Psychiatric Association's "Diagnostic and Statistical Manual of Mental Disorders", or a record of or regarding a person as having one or more such disorders;

- ix. "minority business enterprise" means any small contractor or supplier of materials fifty-one percent or more of the capital stock, if any, or assets of which is owned by a person or persons: (1) who are active in the daily affairs of the enterprise, (2) who have the power to direct the management and policies of the enterprise, and (3) who are members of a minority, as such term is defined in subsection (a) of Connecticut General Statutes § 32-9n; and
- x. "public works contract" means any agreement between any individual, firm or corporation and the State or any political subdivision of the State other than a municipality for construction, rehabilitation, conversion, extension, demolition or repair of a public building, highway or other changes or improvements in real property, or which is financed in whole or in part by the State, including, but not limited to, matching expenditures, grants, loans, insurance or guarantees.

For purposes of this Section, the terms "Contract" and "contract" do not include a contract where each contractor is (1) a political subdivision of the State, including, but not limited to, a municipality, (2) a quasi-public agency, as defined in Conn. Gen. Stat. Section 1-120, (3) any other state, including but not limited to any federally recognized Indian tribal governments, as defined in Conn. Gen. Stat. Section 1-267, (4) the federal government, (5) a foreign government, or (6) an agency of a subdivision, agency, state or government described in the immediately preceding enumerated items (1), (2), (3), (4) or (5).

- (b) (1) The Contractor agrees and warrants that in the performance of the Contract such Contractor will not discriminate or permit discrimination against any person or group of persons on the grounds of race, color, religious creed, age, marital status, national origin, ancestry, sex, gender identity or expression, intellectual disability, mental disability or physical disability, including, but not limited to, blindness, unless it is shown by such Contractor that such disability prevents performance of the work involved, in any manner prohibited by the laws of the United States or of the State of Connecticut; and the Contractor further agrees to take affirmative action to insure that applicants with job-related qualifications are employed and that employees are treated when employed without regard to their race, color, religious creed, age, marital status, national origin, ancestry, sex, gender identity or expression, intellectual disability, mental disability or physical disability, including, but not limited to, blindness, unless it is shown by the Contractor that such disability prevents performance of the work involved; (2) the Contractor agrees, in all solicitations or advertisements for employees placed by or on behalf of the Contractor, to state that it is an "affirmative action-equal opportunity employer" in accordance with regulations adopted by the Commission; (3) the Contractor agrees to provide each labor union or representative of workers with which the Contractor has a collective bargaining Agreement or other contract or understanding and each vendor with which the Contractor has a contract or understanding, a notice to be provided by the Commission, advising the labor union or workers' representative of the Contractor's commitments under this section and to post copies of the notice in conspicuous places available to employees and applicants for employment; (4) the Contractor agrees to comply with each provision of this Section and Connecticut General Statutes §§ 46a-68e and 46a-68f and with each regulation or relevant order issued by said Commission pursuant to Connecticut General Statutes §§ 46a-56, 46a-68e and 46a-68f; and (5) the Contractor agrees to provide the Commission on Human Rights and Opportunities with such information requested by the Commission, and permit access to pertinent books, records and accounts, concerning the employment practices and procedures of the Contractor as relate to the provisions of this Section and Connecticut General Statutes § 46a-56. If the contract is a public works contract, the Contractor agrees and warrants that he will make good faith efforts to employ minority business enterprises as subcontractors and suppliers of materials on such public works projects.

- (c) Determination of the Contractor's good faith efforts shall include, but shall not be limited to, the following factors: The Contractor's employment and subcontracting policies, patterns and practices; affirmative advertising, recruitment and training; technical assistance activities and such other reasonable activities or efforts as the Commission may prescribe that are designed to ensure the participation of minority business enterprises in public works projects.
- (d) The Contractor shall develop and maintain adequate documentation, in a manner prescribed by the Commission, of its good faith efforts.
- (e) The Contractor shall include the provisions of subsection (b) of this Section in every subcontract or purchase order entered into in order to fulfill any obligation of a contract with the State and such provisions shall be binding on a subcontractor, vendor or manufacturer unless exempted by regulations or orders of the Commission. The Contractor shall take such action with respect to any such subcontract or purchase order as the Commission may direct as a means of enforcing such provisions including sanctions for noncompliance in accordance with Connecticut General Statutes §46a-56; provided if such Contractor becomes involved in, or is threatened with, litigation with a subcontractor or vendor as a result of such direction by the Commission, the Contractor may request the State of Connecticut to enter into any such litigation or negotiation prior thereto to protect the interests of the State and the State may so enter.
- (f) The Contractor agrees to comply with the regulations referred to in this Section as they exist on the date of this Contract and as they may be adopted or amended from time to time during the term of this Contract and any amendments thereto.
- (g) (1) The Contractor agrees and warrants that in the performance of the Contract such Contractor will not discriminate or permit discrimination against any person or group of persons on the grounds of sexual orientation, in any manner prohibited by the laws of the United States or the State of Connecticut, and that employees are treated when employed without regard to their sexual orientation; (2) the Contractor agrees to provide each labor union or representative of workers with which such Contractor has a collective bargaining Agreement or other contract or understanding and each vendor with which such Contractor has a contract or understanding, a notice to be provided by the Commission on Human Rights and Opportunities advising the labor union or workers' representative of the Contractor's commitments under this section, and to post copies of the notice in conspicuous places available to employees and applicants for employment; (3) the Contractor agrees to comply with each provision of this section and with each regulation or relevant order issued by said Commission pursuant to Connecticut General Statutes § 46a-56; and (4) the Contractor agrees to provide the Commission on Human Rights and Opportunities with such information requested by the Commission, and permit access to pertinent books, records and accounts, concerning the employment practices and procedures of the Contractor which relate to the provisions of this Section and Connecticut General Statutes § 46a-56.
- (h) The Contractor shall include the provisions of the foregoing paragraph in every subcontract or purchase order entered into in order to fulfill any obligation of a contract with the State and such provisions shall be binding on a subcontractor, vendor or manufacturer unless exempted by regulations or orders of the Commission. The Contractor shall take such action with respect to any such subcontract or purchase order as the Commission may direct as a means of enforcing such provisions including sanctions for noncompliance in accordance with Connecticut General Statutes § 46a-56; provided, if such Contractor becomes involved in, or is threatened with,

litigation with a subcontractor or vendor as a result of such direction by the Commission, the Contractor may request the State of Connecticut to enter into any such litigation or negotiation prior thereto to protect the interests of the State and the State may so enter.”

The Nondiscrimination Certifications can be found at the Office of Policy and Management website.

<http://www.ct.gov/opm/cwp/view.asp?a=2982&Q=390928>

## 11. Whistleblower Provision

The following clause is applicable if the Contract has a value of Five Million Dollars (\$5,000,000) or more.

**Whistleblowing.** This Contract may be subject to the provisions of Section 4-61dd of the Connecticut General Statutes. In accordance with this statute, if an officer, employee or appointing authority of the Contractor takes or threatens to take any personnel action against any employee of the Contractor in retaliation for such employee's disclosure of information to any employee of the contracting state or quasi-public agency or the Auditors of Public Accounts or the Attorney General under the provisions of subsection (a) of such statute, the Contractor shall be liable for a civil penalty of not more than five thousand dollars for each offense, up to a maximum of twenty per cent of the value of this Contract. Each violation shall be a separate and distinct offense and in the case of a continuing violation, each calendar day's continuance of the violation shall be deemed to be a separate and distinct offense. The State may request that the Attorney General bring a civil action in the Superior Court for the Judicial District of Hartford to seek imposition and recovery of such civil penalty. In accordance with subsection (f) of such statute, each large state contractor, as defined in the statute, shall post a notice of the provisions of the statute relating to large state contractors in a conspicuous place which is readily available for viewing by the employees of the Contractor.

## 12. Connecticut Freedom of Information Act

- (a) **Disclosure of Records.** This Contract may be subject to the provisions of section 1-218 of the Connecticut General Statutes. In accordance with this statute, each contract in excess of two million five hundred thousand dollars between a public agency and a person for the performance of a governmental function shall (a) provide that the public agency is entitled to receive a copy of records and files related to the performance of the governmental function, and (b) indicate that such records and files are subject to FOIA and may be disclosed by the public agency pursuant to FOIA. No request to inspect or copy such records or files shall be valid unless the request is made to the public agency in accordance with FOIA. Any complaint by a person who is denied the right to inspect or copy such records or files shall be brought to the Freedom of Information Commission in accordance with the provisions of sections 1-205 and 1-206 of the Connecticut General Statutes.
- (b) **Confidential Information.** The State will afford due regard to the Contractor's request for the protection of proprietary or confidential information which the State receives from the Contractor. However, all materials associated with the Contract are subject to the terms of the FOIA and all corresponding rules, regulations and interpretations. In making such a request, the Contractor may not merely state generally that the materials are proprietary or confidential in nature and not, therefore, subject to release to third parties. Those particular sentences, paragraphs, pages or sections that the Contractor believes are exempt from disclosure under the FOIA must be specifically identified as such. Convincing explanation and rationale sufficient to justify each exemption consistent with the FOIA must accompany the request. The rationale and explanation must be stated in terms of the prospective harm to the competitive position of the Contractor that would result if the identified material were to be released and the reasons why the materials are legally exempt

from release pursuant to the FOIA. To the extent that any other provision or part of the Contract conflicts or is in any way inconsistent with this section, this section controls and shall apply and the conflicting provision or part shall not be given effect. If the Contractor indicates that certain documentation is submitted in confidence, by specifically and clearly marking the documentation as "CONFIDENTIAL," DOT will first review the Contractor's claim for consistency with the FOIA (that is, review that the documentation is actually a trade secret or commercial or financial information and not required by statute), and if determined to be consistent, will endeavor to keep such information confidential to the extent permitted by law. See, *e.g.*, Conn. Gen. Stat. §1-210(b)(5)(A-B). The State, however, has no obligation to initiate, prosecute or defend any legal proceeding or to seek a protective order or other similar relief to prevent disclosure of any information that is sought pursuant to a FOIA request. Should the State withhold such documentation from a Freedom of Information requester and a complaint be brought to the Freedom of Information Commission, the Contractor shall have the burden of cooperating with DOT in defense of that action and in terms of establishing the availability of any FOIA exemption in any proceeding where it is an issue. In no event shall the State have any liability for the disclosure of any documents or information in its possession which the State believes are required to be disclosed pursuant to the FOIA or other law.

### **13. Service of Process**

The Contractor, if not a resident of the State of Connecticut, or, in the case of a partnership, the partners, if not residents, hereby appoints the Secretary of State of the State of Connecticut, and his successors in office, as agent for service of process for any action arising out of or as a result of this Contract; such appointment to be in effect throughout the life of this Contract and six (6) years thereafter.

### **14. Substitution of Securities for Retainages on State Contracts and Subcontracts**

This Contract is subject to the provisions of Section 3-112a of the General Statutes of the State of Connecticut, as revised.

### **15. Health Insurance Portability and Accountability Act of 1996 (HIPAA)**

The Contractor shall comply, if applicable, with the Health Insurance Portability and Accountability Act of 1996 and, pursuant thereto, the provisions attached at Exhibit D, and hereby made part of this Contract.

### **16. Forum and Choice of Law**

Forum and Choice of Law. The parties deem the Contract to have been made in the City of Hartford, State of Connecticut. Both parties agree that it is fair and reasonable for the validity and construction of the Contract to be, and it shall be, governed by the laws and court decisions of the State of Connecticut, without giving effect to its principles of conflicts of laws. To the extent that any immunities provided by Federal law or the laws of the State of Connecticut do not bar an action against the State, and to the extent that these courts are courts of competent jurisdiction, for the purpose of venue, the complaint shall be made returnable to the Judicial District of Hartford only or shall be brought in the United States District Court for the District of Connecticut only, and shall not be transferred to any other court, provided, however, that nothing here constitutes a waiver or compromise of the sovereign immunity of the State of Connecticut. The Contractor waives any objection which it may now have or will have to the laying of venue of any Claims in any forum and further irrevocably submits to such jurisdiction in any suit, action or proceeding.

## **17. Summary of State Ethics Laws**

Pursuant to the requirements of section 1-101qq of the Connecticut General Statutes, the summary of State ethics laws developed by the State Ethics Commission pursuant to section 1-81b of the Connecticut General Statutes is incorporated by reference into and made a part of the Contract as if the summary had been fully set forth in the Contract.

## **18. Audit and Inspection of Plants, Places of Business and Records**

- (a) The State and its agents, including, but not limited to, the Connecticut Auditors of Public Accounts, Attorney General and State's Attorney and their respective agents, may, at reasonable hours, inspect and examine all of the parts of the Contractor's and Contractor Parties' plants and places of business which, in any way, are related to, or involved in, the performance of this Contract. For the purposes of this Section, "Contractor Parties" means the Contractor's members, directors, officers, shareholders, partners, managers, principal officers, representatives, agents, servants, consultants, employees or any one of them or any other person or entity with whom the Contractor is in privity of oral or written contract and the Contractor intends for such other person or entity to Perform under the Contract in any capacity.
- (b) The Contractor shall maintain, and shall require each of the Contractor Parties to maintain, accurate and complete Records. The Contractor shall make all of its and the Contractor Parties' Records available at all reasonable hours for audit and inspection by the State and its agents.
- (c) The State shall make all requests for any audit or inspection in writing and shall provide the Contractor with at least twenty-four (24) hours' notice prior to the requested audit and inspection date. If the State suspects fraud or other abuse, or in the event of an emergency, the State is not obligated to provide any prior notice.
- (d) The Contractor shall keep and preserve or cause to be kept and preserved all of its and Contractor Parties' Records until three (3) years after the latter of (i) final payment under this Agreement, or (ii) the expiration or earlier termination of this Agreement, as the same may be modified for any reason. The State may request an audit or inspection at any time during this period. If any Claim or audit is started before the expiration of this period, the Contractor shall retain or cause to be retained all Records until all Claims or audit findings have been resolved.
- (e) The Contractor shall cooperate fully with the State and its agents in connection with an audit or inspection. Following any audit or inspection, the State may conduct and the Contractor shall cooperate with an exit conference.
- (f) The Contractor shall incorporate this entire Section verbatim into any contract or other agreement that it enters into with any Contractor Party.

## **19. Campaign Contribution Restriction**

For all State contracts, defined in Conn. Gen. Stat. §9-612(f)(1) as having a value in a calendar year of \$50,000 or more, or a combination or series of such agreements or contracts having a value of \$100,000 or more, the authorized signatory to this contract expressly acknowledges receipt of the State Elections Enforcement Commission's notice advising state contractors of state campaign contribution and solicitation prohibitions, and will inform its principals of the contents of the notice, as set forth in "Notice to Executive Branch State Contractors and Prospective State Contractors of Campaign Contribution and Solicitation Limitations," a copy of which is attached hereto and hereby made a part of this contract, attached as Exhibit E.

## **20. Tangible Personal Property**

- (a) The Contractor on its behalf and on behalf of its Affiliates, as defined below, shall comply with the provisions of Conn. Gen. Stat. §12-411b, as follows:

- (1) For the term of the Contract, the Contractor and its Affiliates shall collect and remit to the State of Connecticut, Department of Revenue Services, any Connecticut use tax due under the provisions of Chapter 219 of the Connecticut General Statutes for items of tangible personal property sold by the Contractor or by any of its Affiliates in the same manner as if the Contractor and such Affiliates were engaged in the business of selling tangible personal property for use in Connecticut and had sufficient nexus under the provisions of Chapter 219 to be required to collect Connecticut use tax;
  - (2) A customer's payment of a use tax to the Contractor or its Affiliates relieves the customer of liability for the use tax;
  - (3) The Contractor and its Affiliates shall remit all use taxes they collect from customers on or before the due date specified in the Contract, which may not be later than the last day of the month next succeeding the end of a calendar quarter or other tax collection period during which the tax was collected;
  - (4) The Contractor and its Affiliates are not liable for use tax billed by them but not paid to them by a customer; and
  - (5) Any Contractor or Affiliate who fails to remit use taxes collected on behalf of its customers by the due date specified in the Contract shall be subject to the interest and penalties provided for persons required to collect sales tax under chapter 219 of the general statutes.
- (b) For purposes of this section of the Contract, the word "Affiliate" means any person, as defined in section 12-1 of the general statutes, that controls, is controlled by, or is under common control with another person. A person controls another person if the person owns, directly or indirectly, more than ten per cent of the voting securities of the other person. The word "voting security" means a security that confers upon the holder the right to vote for the election of members of the board of directors or similar governing body of the business, or that is convertible into, or entitles the holder to receive, upon its exercise, a security that confers such a right to vote. "Voting security" includes a general partnership interest.
- (c) The Contractor represents and warrants that each of its Affiliates has vested in the Contractor plenary authority to so bind the Affiliates in any agreement with the State of Connecticut. The Contractor on its own behalf and on behalf of its Affiliates shall also provide, no later than 30 days after receiving a request by the State's contracting authority, such information as the State may require to ensure, in the State's sole determination, compliance with the provisions of Chapter 219 of the Connecticut General Statutes, including, but not limited to, §12-411b.

## **21. Bid Rigging and/or Fraud – Notice to Contractor**

The Connecticut Department of Transportation is cooperating with the U.S. Department of Transportation and the Justice Department in their investigation into highway construction contract bid rigging and/or fraud.

A toll-free "HOT LINE" telephone number 800-424-9071 has been established to receive information from contractors, subcontractors, manufacturers, suppliers or anyone with knowledge of bid rigging and/or fraud, either past or current. The "HOT LINE" telephone number will be available during normal working hours (8:00 am – 5:00 pm EST). Information will be treated confidentially and anonymity respected.

## **22. Consulting Agreement Affidavit**

The Contractor shall comply with Connecticut General Statutes Section 4a-81(a) and 4a-81(b), as revised. Pursuant to Public Act 11-229, after the initial submission of the form, if there is a change in the information contained in the form, a contractor shall submit the updated form, as applicable, either (i) not later than thirty (30) days after the effective date of such change or (ii) prior to execution of any new contract, whichever is earlier.

The Affidavit/Form may be submitted in written format or electronic format through the Department of Administrative Services (DAS) website.

### **23. Cargo Preference Act Requirements (46 CFR 381.7(a)-(b)) – Use of United States Flag Vessels**

The Contractor agrees to comply with the following:

(a) ***Agreement Clauses.***

- (1) Pursuant to Pub. L. 664 ([43 U.S.C. 1241\(b\)](#)) at least 50 percent of any equipment, materials or commodities procured, contracted for or otherwise obtained with funds granted, guaranteed, loaned, or advanced by the U.S. Government under this agreement, and which may be transported by ocean vessel, shall be transported on privately owned United States-flag commercial vessels, if available.
- (2) Within 20 days following the date of loading for shipments originating within the United States or within 30 working days following the date of loading for shipments originating outside the United States, a legible copy of a rated, ‘on-board’ commercial ocean bill-of-lading in English for each shipment of cargo described in paragraph (a)(1) of this section shall be furnished to both the Contracting Officer (through the prime contractor in the case of subcontractor bills-of-lading) and to the Division of National Cargo, Office of Market Development, Maritime Administration, Washington, DC 20590.

(b) ***Contractor and Subcontractor Clauses.*** The contractor agrees—

- (1) To utilize privately owned United States-flag commercial vessels to ship at least 50 percent of the gross tonnage (computed separately for dry bulk carriers, dry cargo liners, and tankers) involved, whenever shipping any equipment, material, or commodities pursuant to this contract, to the extent such vessels are available at fair and reasonable rates for United States-flag commercial vessels.
- (2) To furnish within 20 days following the date of loading for shipments originating within the United States or within 30 working days following the date of loading for shipments originating outside the United States, a legible copy of a rated, ‘on-board’ commercial ocean bill-of-lading in English for each shipment of cargo described in paragraph (b) (1) of this section to both the Contracting Officer (through the prime contractor in the case of subcontractor bills-of-lading) and to the Division of National Cargo, Office of Market Development, Maritime Administration, Washington, DC 20590.
- (3) To insert the substance of the provisions of this clause in all subcontracts issued pursuant to this contract.

## EXHIBIT A

FHWA-1273 -- Revised May 1, 2012

### REQUIRED CONTRACT PROVISIONS FEDERAL-AID CONSTRUCTION CONTRACTS

- I. General
- II. Nondiscrimination
- III. Nonsegregated Facilities
- IV. Davis-Bacon and Related Act Provisions
- V. Contract Work Hours and Safety Standards Act Provisions
- VI. Subletting or Assigning the Contract
- VII. Safety: Accident Prevention
- VIII. False Statements Concerning Highway Projects
- IX. Implementation of Clean Air Act and Federal Water Pollution Control Act
- X. Compliance with Governmentwide Suspension and Debarment Requirements
- XI. Certification Regarding Use of Contract Funds for Lobbying

### ATTACHMENTS

A. Employment and Materials Preference for Appalachian Development Highway System or Appalachian Local Access Road Contracts (included in Appalachian contracts only)

#### I. GENERAL

1. Form FHWA-1273 must be physically incorporated in each construction contract funded under Title 23 (excluding emergency contracts solely intended for debris removal). The contractor (or subcontractor) must insert this form in each subcontract and further require its inclusion in all lower tier subcontracts (excluding purchase orders, rental agreements and other agreements for supplies or services).

The applicable requirements of Form FHWA-1273 are incorporated by reference for work done under any purchase order, rental agreement or agreement for other services. The prime contractor shall be responsible for compliance by any subcontractor, lower-tier subcontractor or service provider.

Form FHWA-1273 must be included in all Federal-aid design-build contracts, in all subcontracts and in lower tier subcontracts (excluding subcontracts for design services, purchase orders, rental agreements and other agreements for supplies or services). The design-builder shall be responsible for compliance by any subcontractor, lower-tier subcontractor or service provider.

Contracting agencies may reference Form FHWA-1273 in bid proposal or request for proposal documents, however, the Form FHWA-1273 must be physically incorporated (not referenced) in all contracts, subcontracts and lower-tier subcontracts (excluding purchase orders, rental agreements and other agreements for supplies or services related to a construction contract).

2. Subject to the applicability criteria noted in the following sections, these contract provisions shall apply to all work performed on the contract by the contractor's own organization and with the

assistance of workers under the contractor's immediate superintendence and to all work performed on the contract by piecework, station work, or by subcontract.

3. A breach of any of the stipulations contained in these Required Contract Provisions may be sufficient grounds for withholding of progress payments, withholding of final payment, termination of the contract, suspension / debarment or any other action determined to be appropriate by the contracting agency and FHWA.

4. Selection of Labor: During the performance of this contract, the contractor shall not use convict labor for any purpose within the limits of a construction project on a Federal-aid highway unless it is labor performed by convicts who are on parole, supervised release, or probation. The term Federal-aid highway does not include roadways functionally classified as local roads or rural minor collectors.

## II. NONDISCRIMINATION

The provisions of this section related to 23 CFR Part 230 are applicable to all Federal-aid construction contracts and to all related construction subcontracts of \$10,000 or more. The provisions of 23 CFR Part 230 are not applicable to material supply, engineering, or architectural service contracts.

In addition, the contractor and all subcontractors must comply with the following policies: Executive Order 11246, 41 CFR 60, 29 CFR 1625-1627, Title 23 USC Section 140, the Rehabilitation Act of 1973, as amended (29 USC 794), Title VI of the Civil Rights Act of 1964, as amended, and related regulations including 49 CFR Parts 21, 26 and 27; and 23 CFR Parts 200, 230, and 633.

The contractor and all subcontractors must comply with: the requirements of the Equal Opportunity Clause in 41 CFR 60-1.4(b) and, for all construction contracts exceeding \$10,000, the Standard Federal Equal Employment Opportunity Construction Contract Specifications in 41 CFR 60-4.3.

Note: The U.S. Department of Labor has exclusive authority to determine compliance with Executive Order 11246 and the policies of the Secretary of Labor including 41 CFR 60, and 29 CFR 1625-1627. The contracting agency and the FHWA have the authority and the responsibility to ensure compliance with Title 23 USC Section 140, the Rehabilitation Act of 1973, as amended (29 USC 794), and Title VI of the Civil Rights Act of 1964, as amended, and related regulations including 49 CFR Parts 21, 26 and 27; and 23 CFR Parts 200, 230, and 633.

The following provision is adopted from 23 CFR 230, Appendix A, with appropriate revisions to conform to the U.S. Department of Labor (US DOL) and FHWA requirements.

**1. Equal Employment Opportunity:** Equal employment opportunity (EEO) requirements not to discriminate and to take affirmative action to assure equal opportunity as set forth under laws, executive orders, rules, regulations (28 CFR 35, 29 CFR 1630, 29 CFR 1625-1627, 41 CFR 60 and 49 CFR 27) and orders of the Secretary of Labor as modified by the provisions prescribed herein, and imposed pursuant to 23 U.S.C. 140 shall constitute the EEO and specific affirmative action standards for the contractor's project activities under this contract. The provisions of the Americans with Disabilities Act of 1990 (42 U.S.C. 12101 et seq.) set forth under 28 CFR 35 and 29 CFR 1630 are incorporated by reference in this contract. In the execution of this contract, the contractor agrees to comply with the following minimum specific requirement activities of EEO:

a. The contractor will work with the contracting agency and the Federal Government to ensure that it has made every good faith effort to provide equal opportunity with respect to all of its terms and conditions of employment and in their review of activities under the contract.

b. The contractor will accept as its operating policy the following statement:

"It is the policy of this Company to assure that applicants are employed, and that employees are treated during employment, without regard to their race, religion, sex, color, national origin, age or disability. Such action shall include: employment, upgrading, demotion, or transfer; recruitment or recruitment advertising; layoff or termination; rates of pay or other forms of compensation; and selection for training, including apprenticeship, pre-apprenticeship, and/or on-the-job training."

**2. EEO Officer:** The contractor will designate and make known to the contracting officers an EEO Officer who will have the responsibility for and must be capable of effectively administering and promoting an active EEO program and who must be assigned adequate authority and responsibility to do so.

**3. Dissemination of Policy:** All members of the contractor's staff who are authorized to hire, supervise, promote, and discharge employees, or who recommend such action, or who are substantially involved in such action, will be made fully cognizant of, and will implement, the contractor's EEO policy and contractual responsibilities to provide EEO in each grade and classification of employment. To ensure that the above agreement will be met, the following actions will be taken as a minimum:

a. Periodic meetings of supervisory and personnel office employees will be conducted before the start of work and then not less often than once every six months, at which time the contractor's EEO policy and its implementation will be reviewed and explained. The meetings will be conducted by the EEO Officer.

b. All new supervisory or personnel office employees will be given a thorough indoctrination by the EEO Officer, covering all major aspects of the contractor's EEO obligations within thirty days following their reporting for duty with the contractor.

c. All personnel who are engaged in direct recruitment for the project will be instructed by the EEO Officer in the contractor's procedures for locating and hiring minorities and women.

d. Notices and posters setting forth the contractor's EEO policy will be placed in areas readily accessible to employees, applicants for employment and potential employees.

e. The contractor's EEO policy and the procedures to implement such policy will be brought to the attention of employees by means of meetings, employee handbooks, or other appropriate means.

**4. Recruitment:** When advertising for employees, the contractor will include in all advertisements for employees the notation: "An Equal Opportunity Employer." All such advertisements will be placed in publications having a large circulation among minorities and women in the area from which the project work force would normally be derived.

a. The contractor will, unless precluded by a valid bargaining agreement, conduct systematic and direct recruitment through public and private employee referral sources likely to yield qualified minorities and women. To meet this requirement, the contractor will identify sources of potential

minority group employees, and establish with such identified sources procedures whereby minority and women applicants may be referred to the contractor for employment consideration.

b. In the event the contractor has a valid bargaining agreement providing for exclusive hiring hall referrals, the contractor is expected to observe the provisions of that agreement to the extent that the system meets the contractor's compliance with EEO contract provisions. Where implementation of such an agreement has the effect of discriminating against minorities or women, or obligates the contractor to do the same, such implementation violates Federal nondiscrimination provisions.

c. The contractor will encourage its present employees to refer minorities and women as applicants for employment. Information and procedures with regard to referring such applicants will be discussed with employees.

**5. Personnel Actions:** Wages, working conditions, and employee benefits shall be established and administered, and personnel actions of every type, including hiring, upgrading, promotion, transfer, demotion, layoff, and termination, shall be taken without regard to race, color, religion, sex, national origin, age or disability. The following procedures shall be followed:

a. The contractor will conduct periodic inspections of project sites to insure that working conditions and employee facilities do not indicate discriminatory treatment of project site personnel.

b. The contractor will periodically evaluate the spread of wages paid within each classification to determine any evidence of discriminatory wage practices.

c. The contractor will periodically review selected personnel actions in depth to determine whether there is evidence of discrimination. Where evidence is found, the contractor will promptly take corrective action. If the review indicates that the discrimination may extend beyond the actions reviewed, such corrective action shall include all affected persons.

d. The contractor will promptly investigate all complaints of alleged discrimination made to the contractor in connection with its obligations under this contract, will attempt to resolve such complaints, and will take appropriate corrective action within a reasonable time. If the investigation indicates that the discrimination may affect persons other than the complainant, such corrective action shall include such other persons. Upon completion of each investigation, the contractor will inform every complainant of all of their avenues of appeal.

**6. Training and Promotion:**

a. The contractor will assist in locating, qualifying, and increasing the skills of minorities and women who are applicants for employment or current employees. Such efforts should be aimed at developing full journey level status employees in the type of trade or job classification involved.

b. Consistent with the contractor's work force requirements and as permissible under Federal and State regulations, the contractor shall make full use of training programs, i.e., apprenticeship, and on-the-job training programs for the geographical area of contract performance. In the event a special provision for training is provided under this contract, this subparagraph will be superseded as indicated in the special provision. The contracting agency may reserve training positions for persons who receive welfare assistance in accordance with 23 U.S.C. 140(a).

c. The contractor will advise employees and applicants for employment of available training programs and entrance requirements for each.

d. The contractor will periodically review the training and promotion potential of employees who are minorities and women and will encourage eligible employees to apply for such training and promotion.

**7. Unions:** If the contractor relies in whole or in part upon unions as a source of employees, the contractor will use good faith efforts to obtain the cooperation of such unions to increase opportunities for minorities and women. Actions by the contractor, either directly or through a contractor's association acting as agent, will include the procedures set forth below:

a. The contractor will use good faith efforts to develop, in cooperation with the unions, joint training programs aimed toward qualifying more minorities and women for membership in the unions and increasing the skills of minorities and women so that they may qualify for higher paying employment.

b. The contractor will use good faith efforts to incorporate an EEO clause into each union agreement to the end that such union will be contractually bound to refer applicants without regard to their race, color, religion, sex, national origin, age or disability.

c. The contractor is to obtain information as to the referral practices and policies of the labor union except that to the extent such information is within the exclusive possession of the labor union and such labor union refuses to furnish such information to the contractor, the contractor shall so certify to the contracting agency and shall set forth what efforts have been made to obtain such information.

d. In the event the union is unable to provide the contractor with a reasonable flow of referrals within the time limit set forth in the collective bargaining agreement, the contractor will, through independent recruitment efforts, fill the employment vacancies without regard to race, color, religion, sex, national origin, age or disability; making full efforts to obtain qualified and/or qualifiable minorities and women. The failure of a union to provide sufficient referrals (even though it is obligated to provide exclusive referrals under the terms of a collective bargaining agreement) does not relieve the contractor from the requirements of this paragraph. In the event the union referral practice prevents the contractor from meeting the obligations pursuant to Executive Order 11246, as amended, and these special provisions, such contractor shall immediately notify the contracting agency.

**8. Reasonable Accommodation for Applicants / Employees with Disabilities:** The contractor must be familiar with the requirements for and comply with the Americans with Disabilities Act and all rules and regulations established there under. Employers must provide reasonable accommodation in all employment activities unless to do so would cause an undue hardship.

**9. Selection of Subcontractors, Procurement of Materials and Leasing of Equipment:** The contractor shall not discriminate on the grounds of race, color, religion, sex, national origin, age or disability in the selection and retention of subcontractors, including procurement of materials and leases of equipment. The contractor shall take all necessary and reasonable steps to ensure nondiscrimination in the administration of this contract.

a. The contractor shall notify all potential subcontractors and suppliers and lessors of their EEO obligations under this contract.

b. The contractor will use good faith efforts to ensure subcontractor compliance with their EEO obligations.

**10. Assurance Required by 49 CFR 26.13(b):**

a. The requirements of 49 CFR Part 26, and the State DOT's U.S. DOT-approved DBE program are incorporated by reference.

b. The contractor or subcontractor shall not discriminate on the basis of race, color, national origin, or sex in the performance of this contract. The contractor shall carry out applicable requirements of 49 CFR Part 26, in the award and administration of DOT-assisted contracts. Failure by the contractor to carry out these requirements is a material breach of this contract, which may result in the termination of this contract or such other remedy as the contracting agency deems appropriate.

**11. Records and Reports:** The contractor shall keep such records as necessary to document compliance with the EEO requirements. Such records shall be retained for a period of three years following the date of the final payment to the contractor for all contract work and shall be available at reasonable times and places for inspection by authorized representatives of the contracting agency and the FHWA.

a. The records kept by the contractor shall document the following:

(1) The number and work hours of minority and non-minority group members and women employed in each work classification on the project;

(2) The progress and efforts being made in cooperation with unions, when applicable, to increase employment opportunities for minorities and women; and

(3) The progress and efforts being made in locating, hiring, training, qualifying, and upgrading minorities and women;

b. The contractors and subcontractors will submit an annual report to the contracting agency each July for the duration of the project, indicating the number of minority, women, and non-minority group employees currently engaged in each work classification required by the contract work. This information is to be reported on [Form FHWA-1391](#). The staffing data should represent the project work force on board in all or any part of the last payroll period preceding the end of July. If on-the-job training is being required by special provision, the contractor will be required to collect and report training data. The employment data should reflect the work force on board during all or any part of the last payroll period preceding the end of July.

**III. NONSEGREGATED FACILITIES**

This provision is applicable to all Federal-aid construction contracts and to all related construction subcontracts of \$10,000 or more.

The contractor must ensure that facilities provided for employees are provided in such a manner that segregation on the basis of race, color, religion, sex, or national origin cannot result. The contractor may neither require such segregated use by written or oral policies nor tolerate such use by employee custom. The contractor's obligation extends further to ensure that its employees are not assigned to perform their services at any location, under the contractor's control, where the facilities are segregated. The term "facilities" includes waiting rooms, work areas, restaurants and other eating

areas, time clocks, restrooms, washrooms, locker rooms, and other storage or dressing areas, parking lots, drinking fountains, recreation or entertainment areas, transportation, and housing provided for employees. The contractor shall provide separate or single-user restrooms and necessary dressing or sleeping areas to assure privacy between sexes.

#### **IV. DAVIS-BACON AND RELATED ACT PROVISIONS**

This section is applicable to all Federal-aid construction projects exceeding \$2,000 and to all related subcontracts and lower-tier subcontracts (regardless of subcontract size). The requirements apply to all projects located within the right-of-way of a roadway that is functionally classified as Federal-aid highway. This excludes roadways functionally classified as local roads or rural minor collectors, which are exempt. Contracting agencies may elect to apply these requirements to other projects.

The following provisions are from the U.S. Department of Labor regulations in 29 CFR 5.5 “Contract provisions and related matters” with minor revisions to conform to the FHWA-1273 format and FHWA program requirements.

##### **1. Minimum wages**

a. All laborers and mechanics employed or working upon the site of the work, will be paid unconditionally and not less often than once a week, and without subsequent deduction or rebate on any account (except such payroll deductions as are permitted by regulations issued by the Secretary of Labor under the Copeland Act (29 CFR part 3)), the full amount of wages and bona fide fringe benefits (or cash equivalents thereof) due at time of payment computed at rates not less than those contained in the wage determination of the Secretary of Labor which is attached hereto and made a part hereof, regardless of any contractual relationship which may be alleged to exist between the contractor and such laborers and mechanics.

Contributions made or costs reasonably anticipated for bona fide fringe benefits under section 1(b)(2) of the Davis-Bacon Act on behalf of laborers or mechanics are considered wages paid to such laborers or mechanics, subject to the provisions of paragraph 1.d. of this section; also, regular contributions made or costs incurred for more than a weekly period (but not less often than quarterly) under plans, funds, or programs which cover the particular weekly period, are deemed to be constructively made or incurred during such weekly period. Such laborers and mechanics shall be paid the appropriate wage rate and fringe benefits on the wage determination for the classification of work actually performed, without regard to skill, except as provided in 29 CFR 5.5(a)(4). Laborers or mechanics performing work in more than one classification may be compensated at the rate specified for each classification for the time actually worked therein: Provided, That the employer's payroll records accurately set forth the time spent in each classification in which work is performed. The wage determination (including any additional classification and wage rates conformed under paragraph 1.b. of this section) and the Davis-Bacon poster (WH-1321) shall be posted at all times by the contractor and its subcontractors at the site of the work in a prominent and accessible place where it can be easily seen by the workers.

b. (1) The contracting officer shall require that any class of laborers or mechanics, including helpers, which is not listed in the wage determination and which is to be employed under the contract shall be classified in conformance with the wage determination. The contracting officer shall approve an additional classification and wage rate and fringe benefits therefore only when the following criteria have been met:

(i) The work to be performed by the classification requested is not performed by a classification in the wage determination; and

(ii) The classification is utilized in the area by the construction industry; and

(iii) The proposed wage rate, including any bona fide fringe benefits, bears a reasonable relationship to the wage rates contained in the wage determination.

(2) If the contractor and the laborers and mechanics to be employed in the classification (if known), or their representatives, and the contracting officer agree on the classification and wage rate (including the amount designated for fringe benefits where appropriate), a report of the action taken shall be sent by the contracting officer to the Administrator of the Wage and Hour Division, Employment Standards Administration, U.S. Department of Labor, Washington, DC 20210. The Administrator, or an authorized representative, will approve, modify, or disapprove every additional classification action within 30 days of receipt and so advise the contracting officer or will notify the contracting officer within the 30-day period that additional time is necessary.

(3) In the event the contractor, the laborers or mechanics to be employed in the classification or their representatives, and the contracting officer do not agree on the proposed classification and wage rate (including the amount designated for fringe benefits, where appropriate), the contracting officer shall refer the questions, including the views of all interested parties and the recommendation of the contracting officer, to the Wage and Hour Administrator for determination. The Wage and Hour Administrator, or an authorized representative, will issue a determination within 30 days of receipt and so advise the contracting officer or will notify the contracting officer within the 30-day period that additional time is necessary.

(4) The wage rate (including fringe benefits where appropriate) determined pursuant to paragraphs 1.b.(2) or 1.b.(3) of this section, shall be paid to all workers performing work in the classification under this contract from the first day on which work is performed in the classification.

c. Whenever the minimum wage rate prescribed in the contract for a class of laborers or mechanics includes a fringe benefit which is not expressed as an hourly rate, the contractor shall either pay the benefit as stated in the wage determination or shall pay another bona fide fringe benefit or an hourly cash equivalent thereof.

d. If the contractor does not make payments to a trustee or other third person, the contractor may consider as part of the wages of any laborer or mechanic the amount of any costs reasonably anticipated in providing bona fide fringe benefits under a plan or program, Provided, That the Secretary of Labor has found, upon the written request of the contractor, that the applicable standards of the Davis-Bacon Act have been met. The Secretary of Labor may require the contractor to set aside in a separate account assets for the meeting of obligations under the plan or program.

## **2. Withholding**

The contracting agency shall upon its own action or upon written request of an authorized representative of the Department of Labor, withhold or cause to be withheld from the contractor under this contract, or any other Federal contract with the same prime contractor, or any other federally-assisted contract subject to Davis-Bacon prevailing wage requirements, which is held by the same prime contractor, so much of the accrued payments or advances as may be considered necessary to pay laborers and mechanics, including apprentices, trainees, and helpers, employed by the contractor or

any subcontractor the full amount of wages required by the contract. In the event of failure to pay any laborer or mechanic, including any apprentice, trainee, or helper, employed or working on the site of the work, all or part of the wages required by the contract, the contracting agency may, after written notice to the contractor, take such action as may be necessary to cause the suspension of any further payment, advance, or guarantee of funds until such violations have ceased.

### **3. Payrolls and basic records**

a. Payrolls and basic records relating thereto shall be maintained by the contractor during the course of the work and preserved for a period of three years thereafter for all laborers and mechanics working at the site of the work. Such records shall contain the name, address, and social security number of each such worker, his or her correct classification, hourly rates of wages paid (including rates of contributions or costs anticipated for bona fide fringe benefits or cash equivalents thereof of the types described in section 1(b)(2)(B) of the Davis-Bacon Act), daily and weekly number of hours worked, deductions made and actual wages paid. Whenever the Secretary of Labor has found under 29 CFR 5.5(a)(1)(iv) that the wages of any laborer or mechanic include the amount of any costs reasonably anticipated in providing benefits under a plan or program described in section 1(b)(2)(B) of the Davis-Bacon Act, the contractor shall maintain records which show that the commitment to provide such benefits is enforceable, that the plan or program is financially responsible, and that the plan or program has been communicated in writing to the laborers or mechanics affected, and records which show the costs anticipated or the actual cost incurred in providing such benefits. Contractors employing apprentices or trainees under approved programs shall maintain written evidence of the registration of apprenticeship programs and certification of trainee programs, the registration of the apprentices and trainees, and the ratios and wage rates prescribed in the applicable programs.

b. (1) The contractor shall submit weekly for each week in which any contract work is performed a copy of all payrolls to the contracting agency. The payrolls submitted shall set out accurately and completely all of the information required to be maintained under 29 CFR 5.5(a)(3)(i), except that full social security numbers and home addresses shall not be included on weekly transmittals. Instead the payrolls shall only need to include an individually identifying number for each employee ( e.g. , the last four digits of the employee's social security number). The required weekly payroll information may be submitted in any form desired. Optional Form WH-347 is available for this purpose from the Wage and Hour Division Web site at <http://www.dol.gov/esa/whd/forms/wh347instr.htm> or its successor site. The prime contractor is responsible for the submission of copies of payrolls by all subcontractors. Contractors and subcontractors shall maintain the full social security number and current address of each covered worker, and shall provide them upon request to the contracting agency for transmission to the State DOT, the FHWA or the Wage and Hour Division of the Department of Labor for purposes of an investigation or audit of compliance with prevailing wage requirements. It is not a violation of this section for a prime contractor to require a subcontractor to provide addresses and social security numbers to the prime contractor for its own records, without weekly submission to the contracting agency..

(2) Each payroll submitted shall be accompanied by a "Statement of Compliance," signed by the contractor or subcontractor or his or her agent who pays or supervises the payment of the persons employed under the contract and shall certify the following:

(i) That the payroll for the payroll period contains the information required to be provided under §5.5 (a)(3)(ii) of Regulations, 29 CFR part 5, the appropriate information is being maintained under §5.5 (a)(3)(i) of Regulations, 29 CFR part 5, and that such information is correct and complete;

(ii) That each laborer or mechanic (including each helper, apprentice, and trainee) employed on the contract during the payroll period has been paid the full weekly wages earned, without rebate, either directly or indirectly, and that no deductions have been made either directly or indirectly from the full wages earned, other than permissible deductions as set forth in Regulations, 29 CFR part 3;

(iii) That each laborer or mechanic has been paid not less than the applicable wage rates and fringe benefits or cash equivalents for the classification of work performed, as specified in the applicable wage determination incorporated into the contract.

(3) The weekly submission of a properly executed certification set forth on the reverse side of Optional Form WH-347 shall satisfy the requirement for submission of the "Statement of Compliance" required by paragraph 3.b.(2) of this section.

(4) The falsification of any of the above certifications may subject the contractor or subcontractor to civil or criminal prosecution under section 1001 of title 18 and section 231 of title 31 of the United States Code.

c. The contractor or subcontractor shall make the records required under paragraph 3.a. of this section available for inspection, copying, or transcription by authorized representatives of the contracting agency, the State DOT, the FHWA, or the Department of Labor, and shall permit such representatives to interview employees during working hours on the job. If the contractor or subcontractor fails to submit the required records or to make them available, the FHWA may, after written notice to the contractor, the contracting agency or the State DOT, take such action as may be necessary to cause the suspension of any further payment, advance, or guarantee of funds. Furthermore, failure to submit the required records upon request or to make such records available may be grounds for debarment action pursuant to 29 CFR 5.12.

#### **4. Apprentices and trainees**

a. Apprentices (programs of the USDOL).

Apprentices will be permitted to work at less than the predetermined rate for the work they performed when they are employed pursuant to and individually registered in a bona fide apprenticeship program registered with the U.S. Department of Labor, Employment and Training Administration, Office of Apprenticeship Training, Employer and Labor Services, or with a State Apprenticeship Agency recognized by the Office, or if a person is employed in his or her first 90 days of probationary employment as an apprentice in such an apprenticeship program, who is not individually registered in the program, but who has been certified by the Office of Apprenticeship Training, Employer and Labor Services or a State Apprenticeship Agency (where appropriate) to be eligible for probationary employment as an apprentice.

The allowable ratio of apprentices to journeymen on the job site in any craft classification shall not be greater than the ratio permitted to the contractor as to the entire work force under the registered program. Any worker listed on a payroll at an apprentice wage rate, who is not registered or otherwise employed as stated above, shall be paid not less than the applicable wage rate on the wage determination for the classification of work actually performed. In addition, any apprentice performing work on the job site in excess of the ratio permitted under the registered program shall be paid not less than the applicable wage rate on the wage determination for the work actually performed. Where a contractor is performing construction on a project in a locality other than that in which its program is

registered, the ratios and wage rates (expressed in percentages of the journeyman's hourly rate) specified in the contractor's or subcontractor's registered program shall be observed.

Every apprentice must be paid at not less than the rate specified in the registered program for the apprentice's level of progress, expressed as a percentage of the journeymen hourly rate specified in the applicable wage determination. Apprentices shall be paid fringe benefits in accordance with the provisions of the apprenticeship program. If the apprenticeship program does not specify fringe benefits, apprentices must be paid the full amount of fringe benefits listed on the wage determination for the applicable classification. If the Administrator determines that a different practice prevails for the applicable apprentice classification, fringes shall be paid in accordance with that determination.

In the event the Office of Apprenticeship Training, Employer and Labor Services, or a State Apprenticeship Agency recognized by the Office, withdraws approval of an apprenticeship program, the contractor will no longer be permitted to utilize apprentices at less than the applicable predetermined rate for the work performed until an acceptable program is approved.

b. Trainees (programs of the USDOL).

Except as provided in 29 CFR 5.16, trainees will not be permitted to work at less than the predetermined rate for the work performed unless they are employed pursuant to and individually registered in a program which has received prior approval, evidenced by formal certification by the U.S. Department of Labor, Employment and Training Administration.

The ratio of trainees to journeymen on the job site shall not be greater than permitted under the plan approved by the Employment and Training Administration.

Every trainee must be paid at not less than the rate specified in the approved program for the trainee's level of progress, expressed as a percentage of the journeyman hourly rate specified in the applicable wage determination. Trainees shall be paid fringe benefits in accordance with the provisions of the trainee program. If the trainee program does not mention fringe benefits, trainees shall be paid the full amount of fringe benefits listed on the wage determination unless the Administrator of the Wage and Hour Division determines that there is an apprenticeship program associated with the corresponding journeyman wage rate on the wage determination which provides for less than full fringe benefits for apprentices. Any employee listed on the payroll at a trainee rate who is not registered and participating in a training plan approved by the Employment and Training Administration shall be paid not less than the applicable wage rate on the wage determination for the classification of work actually performed. In addition, any trainee performing work on the job site in excess of the ratio permitted under the registered program shall be paid not less than the applicable wage rate on the wage determination for the work actually performed.

In the event the Employment and Training Administration withdraws approval of a training program, the contractor will no longer be permitted to utilize trainees at less than the applicable predetermined rate for the work performed until an acceptable program is approved.

c. Equal employment opportunity. The utilization of apprentices, trainees and journeymen under this part shall be in conformity with the equal employment opportunity requirements of Executive Order 11246, as amended, and 29 CFR part 30.

d. Apprentices and Trainees (programs of the U.S. DOT).

Apprentices and trainees working under apprenticeship and skill training programs which have been certified by the Secretary of Transportation as promoting EEO in connection with Federal-aid highway construction programs are not subject to the requirements of paragraph 4 of this Section IV. The straight time hourly wage rates for apprentices and trainees under such programs will be established by the particular programs. The ratio of apprentices and trainees to journeymen shall not be greater than permitted by the terms of the particular program.

**5. Compliance with Copeland Act requirements.** The contractor shall comply with the requirements of 29 CFR part 3, which are incorporated by reference in this contract.

**6. Subcontracts.** The contractor or subcontractor shall insert Form FHWA-1273 in any subcontracts and also require the subcontractors to include Form FHWA-1273 in any lower tier subcontracts. The prime contractor shall be responsible for the compliance by any subcontractor or lower tier subcontractor with all the contract clauses in 29 CFR 5.5.

**7. Contract termination: debarment.** A breach of the contract clauses in 29 CFR 5.5 may be grounds for termination of the contract, and for debarment as a contractor and a subcontractor as provided in 29 CFR 5.12.

**8. Compliance with Davis-Bacon and Related Act requirements.** All rulings and interpretations of the Davis-Bacon and Related Acts contained in 29 CFR parts 1, 3, and 5 are herein incorporated by reference in this contract.

**9. Disputes concerning labor standards.** Disputes arising out of the labor standards provisions of this contract shall not be subject to the general disputes clause of this contract. Such disputes shall be resolved in accordance with the procedures of the Department of Labor set forth in 29 CFR parts 5, 6, and 7. Disputes within the meaning of this clause include disputes between the contractor (or any of its subcontractors) and the contracting agency, the U.S. Department of Labor, or the employees or their representatives.

**10. Certification of eligibility.**

a. By entering into this contract, the contractor certifies that neither it (nor he or she) nor any person or firm who has an interest in the contractor's firm is a person or firm ineligible to be awarded Government contracts by virtue of section 3(a) of the Davis-Bacon Act or 29 CFR 5.12(a)(1).

b. No part of this contract shall be subcontracted to any person or firm ineligible for award of a Government contract by virtue of section 3(a) of the Davis-Bacon Act or 29 CFR 5.12(a)(1).

c. The penalty for making false statements is prescribed in the U.S. Criminal Code, 18 U.S.C. 1001.

**V. CONTRACT WORK HOURS AND SAFETY STANDARDS ACT**

The following clauses apply to any Federal-aid construction contract in an amount in excess of \$100,000 and subject to the overtime provisions of the Contract Work Hours and Safety Standards Act. These clauses shall be inserted in addition to the clauses required by 29 CFR 5.5(a) or 29 CFR 4.6. As used in this paragraph, the terms laborers and mechanics include watchmen and guards.

**1. Overtime requirements.** No contractor or subcontractor contracting for any part of the contract work which may require or involve the employment of laborers or mechanics shall require or permit

any such laborer or mechanic in any workweek in which he or she is employed on such work to work in excess of forty hours in such workweek unless such laborer or mechanic receives compensation at a rate not less than one and one-half times the basic rate of pay for all hours worked in excess of forty hours in such workweek.

**2. Violation; liability for unpaid wages; liquidated damages.** In the event of any violation of the clause set forth in paragraph (1.) of this section, the contractor and any subcontractor responsible therefor shall be liable for the unpaid wages. In addition, such contractor and subcontractor shall be liable to the United States (in the case of work done under contract for the District of Columbia or a territory, to such District or to such territory), for liquidated damages. Such liquidated damages shall be computed with respect to each individual laborer or mechanic, including watchmen and guards, employed in violation of the clause set forth in paragraph (1.) of this section, in the sum of \$10 for each calendar day on which such individual was required or permitted to work in excess of the standard workweek of forty hours without payment of the overtime wages required by the clause set forth in paragraph (1.) of this section.

**3. Withholding for unpaid wages and liquidated damages.** The FHWA or the contacting agency shall upon its own action or upon written request of an authorized representative of the Department of Labor withhold or cause to be withheld, from any moneys payable on account of work performed by the contractor or subcontractor under any such contract or any other Federal contract with the same prime contractor, or any other federally-assisted contract subject to the Contract Work Hours and Safety Standards Act, which is held by the same prime contractor, such sums as may be determined to be necessary to satisfy any liabilities of such contractor or subcontractor for unpaid wages and liquidated damages as provided in the clause set forth in paragraph (2.) of this section.

**4. Subcontracts.** The contractor or subcontractor shall insert in any subcontracts the clauses set forth in paragraph (1.) through (4.) of this section and also a clause requiring the subcontractors to include these clauses in any lower tier subcontracts. The prime contractor shall be responsible for compliance by any subcontractor or lower tier subcontractor with the clauses set forth in paragraphs (1.) through (4.) of this section.

## **VI. SUBLETTING OR ASSIGNING THE CONTRACT**

This provision is applicable to all Federal-aid construction contracts on the National Highway System.

1. The contractor shall perform with its own organization contract work amounting to not less than 30 percent (or a greater percentage if specified elsewhere in the contract) of the total original contract price, excluding any specialty items designated by the contracting agency. Specialty items may be performed by subcontract and the amount of any such specialty items performed may be deducted from the total original contract price before computing the amount of work required to be performed by the contractor's own organization (23 CFR 635.116).

a. The term “perform work with its own organization” refers to workers employed or leased by the prime contractor, and equipment owned or rented by the prime contractor, with or without operators. Such term does not include employees or equipment of a subcontractor or lower tier subcontractor, agents of the prime contractor, or any other assignees. The term may include payments for the costs of hiring leased employees from an employee leasing firm meeting all relevant Federal and State regulatory requirements. Leased employees may only be included in this term if the prime contractor meets all of the following conditions:

- (1) the prime contractor maintains control over the supervision of the day-to-day activities of the leased employees;
- (2) the prime contractor remains responsible for the quality of the work of the leased employees;
- (3) the prime contractor retains all power to accept or exclude individual employees from work on the project; and
- (4) the prime contractor remains ultimately responsible for the payment of predetermined minimum wages, the submission of payrolls, statements of compliance and all other Federal regulatory requirements.

b. "Specialty Items" shall be construed to be limited to work that requires highly specialized knowledge, abilities, or equipment not ordinarily available in the type of contracting organizations qualified and expected to bid or propose on the contract as a whole and in general are to be limited to minor components of the overall contract.

2. The contract amount upon which the requirements set forth in paragraph (1) of Section VI is computed includes the cost of material and manufactured products which are to be purchased or produced by the contractor under the contract provisions.

3. The contractor shall furnish (a) a competent superintendent or supervisor who is employed by the firm, has full authority to direct performance of the work in accordance with the contract requirements, and is in charge of all construction operations (regardless of who performs the work) and (b) such other of its own organizational resources (supervision, management, and engineering services) as the contracting officer determines is necessary to assure the performance of the contract.

4. No portion of the contract shall be sublet, assigned or otherwise disposed of except with the written consent of the contracting officer, or authorized representative, and such consent when given shall not be construed to relieve the contractor of any responsibility for the fulfillment of the contract. Written consent will be given only after the contracting agency has assured that each subcontract is evidenced in writing and that it contains all pertinent provisions and requirements of the prime contract.

5. The 30% self-performance requirement of paragraph (1) is not applicable to design-build contracts; however, contracting agencies may establish their own self-performance requirements.

## **VII. SAFETY: ACCIDENT PREVENTION**

This provision is applicable to all Federal-aid construction contracts and to all related subcontracts.

1. In the performance of this contract the contractor shall comply with all applicable Federal, State, and local laws governing safety, health, and sanitation (23 CFR 635). The contractor shall provide all safeguards, safety devices and protective equipment and take any other needed actions as it determines, or as the contracting officer may determine, to be reasonably necessary to protect the life and health of employees on the job and the safety of the public and to protect property in connection with the performance of the work covered by the contract.

2. It is a condition of this contract, and shall be made a condition of each subcontract, which the contractor enters into pursuant to this contract, that the contractor and any subcontractor shall not permit any employee, in performance of the contract, to work in surroundings or under conditions which are unsanitary, hazardous or dangerous to his/her health or safety, as determined under

construction safety and health standards (29 CFR 1926) promulgated by the Secretary of Labor, in accordance with Section 107 of the Contract Work Hours and Safety Standards Act (40 U.S.C. 3704).

3. Pursuant to 29 CFR 1926.3, it is a condition of this contract that the Secretary of Labor or authorized representative thereof, shall have right of entry to any site of contract performance to inspect or investigate the matter of compliance with the construction safety and health standards and to carry out the duties of the Secretary under Section 107 of the Contract Work Hours and Safety Standards Act (40 U.S.C.3704).

## **VIII. FALSE STATEMENTS CONCERNING HIGHWAY PROJECTS**

This provision is applicable to all Federal-aid construction contracts and to all related subcontracts.

In order to assure high quality and durable construction in conformity with approved plans and specifications and a high degree of reliability on statements and representations made by engineers, contractors, suppliers, and workers on Federal-aid highway projects, it is essential that all persons concerned with the project perform their functions as carefully, thoroughly, and honestly as possible. Willful falsification, distortion, or misrepresentation with respect to any facts related to the project is a violation of Federal law. To prevent any misunderstanding regarding the seriousness of these and similar acts, Form FHWA-1022 shall be posted on each Federal-aid highway project (23 CFR 635) in one or more places where it is readily available to all persons concerned with the project:

18 U.S.C. 1020 reads as follows:

"Whoever, being an officer, agent, or employee of the United States, or of any State or Territory, or whoever, whether a person, association, firm, or corporation, knowingly makes any false statement, false representation, or false report as to the character, quality, quantity, or cost of the material used or to be used, or the quantity or quality of the work performed or to be performed, or the cost thereof in connection with the submission of plans, maps, specifications, contracts, or costs of construction on any highway or related project submitted for approval to the Secretary of Transportation; or

Whoever knowingly makes any false statement, false representation, false report or false claim with respect to the character, quality, quantity, or cost of any work performed or to be performed, or materials furnished or to be furnished, in connection with the construction of any highway or related project approved by the Secretary of Transportation; or

Whoever knowingly makes any false statement or false representation as to material fact in any statement, certificate, or report submitted pursuant to provisions of the Federal-aid Roads Act approved July 1, 1916, (39 Stat. 355), as amended and supplemented;

Shall be fined under this title or imprisoned not more than 5 years or both."

## **IX. IMPLEMENTATION OF CLEAN AIR ACT AND FEDERAL WATER POLLUTION CONTROL ACT**

This provision is applicable to all Federal-aid construction contracts and to all related subcontracts.

By submission of this bid/proposal or the execution of this contract, or subcontract, as appropriate, the bidder, proposer, Federal-aid construction contractor, or subcontractor, as appropriate, will be deemed to have stipulated as follows:

1. That any person who is or will be utilized in the performance of this contract is not prohibited from receiving an award due to a violation of Section 508 of the Clean Water Act or Section 306 of the Clean Air Act.
2. That the contractor agrees to include or cause to be included the requirements of paragraph (1) of this Section X in every subcontract, and further agrees to take such action as the contracting agency may direct as a means of enforcing such requirements.

## **X. CERTIFICATION REGARDING DEBARMENT, SUSPENSION, INELIGIBILITY AND VOLUNTARY EXCLUSION**

This provision is applicable to all Federal-aid construction contracts, design-build contracts, subcontracts, lower-tier subcontracts, purchase orders, lease agreements, consultant contracts or any other covered transaction requiring FHWA approval or that is estimated to cost \$25,000 or more – as defined in 2 CFR Parts 180 and 1200.

### **1. Instructions for Certification – First Tier Participants:**

- a. By signing and submitting this proposal, the prospective first tier participant is providing the certification set out below.
- b. The inability of a person to provide the certification set out below will not necessarily result in denial of participation in this covered transaction. The prospective first tier participant shall submit an explanation of why it cannot provide the certification set out below. The certification or explanation will be considered in connection with the department or agency's determination whether to enter into this transaction. However, failure of the prospective first tier participant to furnish a certification or an explanation shall disqualify such a person from participation in this transaction.
- c. The certification in this clause is a material representation of fact upon which reliance was placed when the contracting agency determined to enter into this transaction. If it is later determined that the prospective participant knowingly rendered an erroneous certification, in addition to other remedies available to the Federal Government, the contracting agency may terminate this transaction for cause of default.
- d. The prospective first tier participant shall provide immediate written notice to the contracting agency to whom this proposal is submitted if any time the prospective first tier participant learns that its certification was erroneous when submitted or has become erroneous by reason of changed circumstances.
- e. The terms "covered transaction," "debarred," "suspended," "ineligible," "participant," "person," "principal," and "voluntarily excluded," as used in this clause, are defined in 2 CFR Parts 180 and 1200. "First Tier Covered Transactions" refers to any covered transaction between a grantee or subgrantee of Federal funds and a participant (such as the prime or general contract). "Lower Tier Covered Transactions" refers to any covered transaction under a First Tier Covered Transaction (such as subcontracts). "First Tier Participant" refers to the participant who has entered into a covered

transaction with a grantee or subgrantee of Federal funds (such as the prime or general contractor). “Lower Tier Participant” refers any participant who has entered into a covered transaction with a First Tier Participant or other Lower Tier Participants (such as subcontractors and suppliers).

f. The prospective first tier participant agrees by submitting this proposal that, should the proposed covered transaction be entered into, it shall not knowingly enter into any lower tier covered transaction with a person who is debarred, suspended, declared ineligible, or voluntarily excluded from participation in this covered transaction, unless authorized by the department or agency entering into this transaction.

g. The prospective first tier participant further agrees by submitting this proposal that it will include the clause titled "Certification Regarding Debarment, Suspension, Ineligibility and Voluntary Exclusion-Lower Tier Covered Transactions," provided by the department or contracting agency, entering into this covered transaction, without modification, in all lower tier covered transactions and in all solicitations for lower tier covered transactions exceeding the \$25,000 threshold.

h. A participant in a covered transaction may rely upon a certification of a prospective participant in a lower tier covered transaction that is not debarred, suspended, ineligible, or voluntarily excluded from the covered transaction, unless it knows that the certification is erroneous. A participant is responsible for ensuring that its principals are not suspended, debarred, or otherwise ineligible to participate in covered transactions. To verify the eligibility of its principals, as well as the eligibility of any lower tier prospective participants, each participant may, but is not required to, check the Excluded Parties List System website (<https://www.epls.gov/>), which is compiled by the General Services Administration.

i. Nothing contained in the foregoing shall be construed to require the establishment of a system of records in order to render in good faith the certification required by this clause. The knowledge and information of the prospective participant is not required to exceed that which is normally possessed by a prudent person in the ordinary course of business dealings.

j. Except for transactions authorized under paragraph (f) of these instructions, if a participant in a covered transaction knowingly enters into a lower tier covered transaction with a person who is suspended, debarred, ineligible, or voluntarily excluded from participation in this transaction, in addition to other remedies available to the Federal Government, the department or agency may terminate this transaction for cause or default.

\* \* \* \* \*

## 2. Certification Regarding Debarment, Suspension, Ineligibility and Voluntary Exclusion – First Tier Participants:

a. The prospective first tier participant certifies to the best of its knowledge and belief, that it and its principals:

(1) Are not presently debarred, suspended, proposed for debarment, declared ineligible, or voluntarily excluded from participating in covered transactions by any Federal department or agency;

(2) Have not within a three-year period preceding this proposal been convicted of or had a civil judgment rendered against them for commission of fraud or a criminal offense in connection with

obtaining, attempting to obtain, or performing a public (Federal, State or local) transaction or contract under a public transaction; violation of Federal or State antitrust statutes or commission of embezzlement, theft, forgery, bribery, falsification or destruction of records, making false statements, or receiving stolen property;

(3) Are not presently indicted for or otherwise criminally or civilly charged by a governmental entity (Federal, State or local) with commission of any of the offenses enumerated in paragraph (a)(2) of this certification; and

(4) Have not within a three-year period preceding this application/proposal had one or more public transactions (Federal, State or local) terminated for cause or default.

b. Where the prospective participant is unable to certify to any of the statements in this certification, such prospective participant shall attach an explanation to this proposal.

## **2. Instructions for Certification - Lower Tier Participants:**

(Applicable to all subcontracts, purchase orders and other lower tier transactions requiring prior FHWA approval or estimated to cost \$25,000 or more - 2 CFR Parts 180 and 1200)

a. By signing and submitting this proposal, the prospective lower tier is providing the certification set out below.

b. The certification in this clause is a material representation of fact upon which reliance was placed when this transaction was entered into. If it is later determined that the prospective lower tier participant knowingly rendered an erroneous certification, in addition to other remedies available to the Federal Government, the department, or agency with which this transaction originated may pursue available remedies, including suspension and/or debarment.

c. The prospective lower tier participant shall provide immediate written notice to the person to which this proposal is submitted if at any time the prospective lower tier participant learns that its certification was erroneous by reason of changed circumstances.

d. The terms "covered transaction," "debarred," "suspended," "ineligible," "participant," "person," "principal," and "voluntarily excluded," as used in this clause, are defined in 2 CFR Parts 180 and 1200. You may contact the person to which this proposal is submitted for assistance in obtaining a copy of those regulations. "First Tier Covered Transactions" refers to any covered transaction between a grantee or subgrantee of Federal funds and a participant (such as the prime or general contract). "Lower Tier Covered Transactions" refers to any covered transaction under a First Tier Covered Transaction (such as subcontracts). "First Tier Participant" refers to the participant who has entered into a covered transaction with a grantee or subgrantee of Federal funds (such as the prime or general contractor). "Lower Tier Participant" refers any participant who has entered into a covered transaction with a First Tier Participant or other Lower Tier Participants (such as subcontractors and suppliers).

e. The prospective lower tier participant agrees by submitting this proposal that, should the proposed covered transaction be entered into, it shall not knowingly enter into any lower tier covered transaction with a person who is debarred, suspended, declared ineligible, or voluntarily excluded from participation in this covered transaction, unless authorized by the department or agency with which this transaction originated.

f. The prospective lower tier participant further agrees by submitting this proposal that it will include this clause titled "Certification Regarding Debarment, Suspension, Ineligibility and Voluntary Exclusion-Lower Tier Covered Transaction," without modification, in all lower tier covered transactions and in all solicitations for lower tier covered transactions exceeding the \$25,000 threshold.

g. A participant in a covered transaction may rely upon a certification of a prospective participant in a lower tier covered transaction that is not debarred, suspended, ineligible, or voluntarily excluded from the covered transaction, unless it knows that the certification is erroneous. A participant is responsible for ensuring that its principals are not suspended, debarred, or otherwise ineligible to participate in covered transactions. To verify the eligibility of its principals, as well as the eligibility of any lower tier prospective participants, each participant may, but is not required to, check the Excluded Parties List System website (<https://www.epls.gov/>), which is compiled by the General Services Administration.

h. Nothing contained in the foregoing shall be construed to require establishment of a system of records in order to render in good faith the certification required by this clause. The knowledge and information of participant is not required to exceed that which is normally possessed by a prudent person in the ordinary course of business dealings.

i. Except for transactions authorized under paragraph e of these instructions, if a participant in a covered transaction knowingly enters into a lower tier covered transaction with a person who is suspended, debarred, ineligible, or voluntarily excluded from participation in this transaction, in addition to other remedies available to the Federal Government, the department or agency with which this transaction originated may pursue available remedies, including suspension and/or debarment.

\* \* \* \* \*

**Certification Regarding Debarment, Suspension, Ineligibility and Voluntary Exclusion--Lower Tier Participants:**

1. The prospective lower tier participant certifies, by submission of this proposal, that neither it nor its principals is presently debarred, suspended, proposed for debarment, declared ineligible, or voluntarily excluded from participating in covered transactions by any Federal department or agency.

2. Where the prospective lower tier participant is unable to certify to any of the statements in this certification, such prospective participant shall attach an explanation to this proposal.

\* \* \* \* \*

**XI. CERTIFICATION REGARDING USE OF CONTRACT FUNDS FOR LOBBYING**

This provision is applicable to all Federal-aid construction contracts and to all related subcontracts which exceed \$100,000 (49 CFR 20).

1. The prospective participant certifies, by signing and submitting this bid or proposal, to the best of his or her knowledge and belief, that:

a. No Federal appropriated funds have been paid or will be paid, by or on behalf of the undersigned, to any person for influencing or attempting to influence an officer or employee of any Federal agency,

a Member of Congress, an officer or employee of Congress, or an employee of a Member of Congress in connection with the awarding of any Federal contract, the making of any Federal grant, the making of any Federal loan, the entering into of any cooperative agreement, and the extension, continuation, renewal, amendment, or modification of any Federal contract, grant, loan, or cooperative agreement.

b. If any funds other than Federal appropriated funds have been paid or will be paid to any person for influencing or attempting to influence an officer or employee of any Federal agency, a Member of Congress, an officer or employee of Congress, or an employee of a Member of Congress in connection with this Federal contract, grant, loan, or cooperative agreement, the undersigned shall complete and submit Standard Form-LLL, "Disclosure Form to Report Lobbying," in accordance with its instructions.

2. This certification is a material representation of fact upon which reliance was placed when this transaction was made or entered into. Submission of this certification is a prerequisite for making or entering into this transaction imposed by 31 U.S.C. 1352. Any person who fails to file the required certification shall be subject to a civil penalty of not less than \$10,000 and not more than \$100,000 for each such failure.

3. The prospective participant also agrees by submitting its bid or proposal that the participant shall require that the language of this certification be included in all lower tier subcontracts, which exceed \$100,000 and that all such recipients shall certify and disclose accordingly.

**ATTACHMENT A - EMPLOYMENT AND MATERIALS PREFERENCE FOR  
APPALACHIAN DEVELOPMENT HIGHWAY SYSTEM OR APPALACHIAN LOCAL  
ACCESS ROAD CONTRACTS**

This provision is applicable to all Federal-aid projects funded under the Appalachian Regional Development Act of 1965.

1. During the performance of this contract, the contractor undertaking to do work which is, or reasonably may be, done as on-site work, shall give preference to qualified persons who regularly reside in the labor area as designated by the DOL wherein the contract work is situated, or the subregion, or the Appalachian counties of the State wherein the contract work is situated, except:

a. To the extent that qualified persons regularly residing in the area are not available.

b. For the reasonable needs of the contractor to employ supervisory or specially experienced personnel necessary to assure an efficient execution of the contract work.

c. For the obligation of the contractor to offer employment to present or former employees as the result of a lawful collective bargaining contract, provided that the number of nonresident persons employed under this subparagraph (1c) shall not exceed 20 percent of the total number of employees employed by the contractor on the contract work, except as provided in subparagraph (4) below.

2. The contractor shall place a job order with the State Employment Service indicating (a) the classifications of the laborers, mechanics and other employees required to perform the contract work, (b) the number of employees required in each classification, (c) the date on which the participant estimates such employees will be required, and (d) any other pertinent information required by the State Employment Service to complete the job order form. The job order may be placed with the State Employment Service in writing or by telephone. If during the course of the contract work, the information submitted by the contractor in the original job order is substantially modified, the participant shall promptly notify the State Employment Service.

3. The contractor shall give full consideration to all qualified job applicants referred to him by the State Employment Service. The contractor is not required to grant employment to any job applicants who, in his opinion, are not qualified to perform the classification of work required.

4. If, within one week following the placing of a job order by the contractor with the State Employment Service, the State Employment Service is unable to refer any qualified job applicants to the contractor, or less than the number requested, the State Employment Service will forward a certificate to the contractor indicating the unavailability of applicants. Such certificate shall be made a part of the contractor's permanent project records. Upon receipt of this certificate, the contractor may employ persons who do not normally reside in the labor area to fill positions covered by the certificate, notwithstanding the provisions of subparagraph (1c) above.

5. The provisions of 23 CFR 633.207(e) allow the contracting agency to provide a contractual preference for the use of mineral resource materials native to the Appalachian region.

**EXHIBIT B****TITLE VI CONTRACTOR ASSURANCES**

During the performance of this Contract, the contractor, for itself, its assignees and successors in interest (hereinafter referred to as the "Contractor") agrees as follows:

1. **Compliance with Regulations:** The Contractor shall comply with the regulations relative to nondiscrimination in federally assisted programs of the United States Department of Transportation (hereinafter, "USDOT"), Title 49, Code of Federal Regulations, Part 21, as they may be amended from time to time (hereinafter referred to as the "Regulations"), which are herein incorporated by reference and made a part of this contract.

2. **Nondiscrimination:** The Contractor, with regard to the work performed by it during the Contract, shall not discriminate on the grounds of race, color, national origin, sex, age, or disability in the selection and retention of subcontractors, including procurements of materials and leases of equipment. The Contractor shall not participate either directly or indirectly in the discrimination prohibited by Subsection 5 of the Regulations, including employment practices when the Contract covers a program set forth in Appendix B of the Regulations.

3. **Solicitations for Subcontracts, Including Procurements of Materials and Equipment:**

In all solicitations either by competitive bidding or negotiation made by the Contractor for work to be performed under a subcontract, including procurements of materials or leases of equipment, each potential subcontractor or supplier shall be notified by the Contractor of the Contractor's obligations under this contract and the Regulations relative to nondiscrimination on the grounds of race, color, national origin, sex, age, or disability.

4. **Information and Reports:** The Contractor shall provide all information and reports required by the Regulations or directives issued pursuant thereto and shall permit access to its books, records, accounts, other sources of information, and its facilities as may be determined by the Connecticut Department of Transportation (ConnDOT) or the Funding Agency (FHWA, FTA and FAA) to be pertinent to ascertain compliance with such Regulations, orders, and instructions. Where any information required of a Contractor is in the exclusive possession of another who fails or refuses to furnish this information, the Contractor shall so certify to ConnDOT or the Funding Agency, as appropriate, and shall set forth what efforts it has made to obtain the information.

5. **Sanctions for Noncompliance:** In the event of the Contractor's noncompliance with the nondiscrimination provisions of this Contract, the ConnDOT shall impose such sanctions as it or the Funding Agency may determine to be appropriate, including, but not limited to:

- A. Withholding contract payments until the Contractor is in-compliance; and/or
- B. Cancellation, termination, or suspension of the Contract, in whole or in part.

6. **Incorporation of Provisions:** The Contractor shall include the provisions of paragraphs 1 through 5 in every subcontract, including procurements of materials and leases of equipment, unless exempt by the Regulations or directives issued pursuant thereto. The Contractor shall take such action with respect to any subcontract or procurement as the ConnDOT or the Funding Agency may -direct as a means of enforcing such provisions including sanctions for noncompliance. Provided, however, that in the event a Contractor becomes involved in, or is threatened with, litigation with a subcontractor or supplier as a result of such direction, the Contractor may request the ConnDOT to enter into such litigation to protect the interests of the Funding Agency, and, in addition, the Contractor may request the United States to enter into such litigation to protect the interests of the United States

**EXHIBIT C****CONTRACTOR WORKFORCE UTILIZATION (FEDERAL EXECUTIVE ORDER 11246) /  
EQUAL EMPLOYMENT OPPORTUNITY  
(Federal - FHWA)****1. Project Workforce Utilization Goals:**

These goals are applicable to all the Contractor's construction work (whether or not it is Federal or Federally assisted or funded) performed in the covered area. If the contractor performs construction work in a geographical area located outside of the covered area, it shall apply the goals established for the geographical area where the work is actually performed.

Whenever the Contractor, or any Subcontractor at any tier, subcontracts a portion of the work involving any construction trade, it shall physically include in each subcontract in excess of \$10,000 the provisions of these specifications which contain the applicable goals for minority and female participation.

The goals for minority and female utilization are expressed in percentage terms for the contractor's aggregate work-force in each trade on all construction work in the covered area, are referenced in the attached Appendix A.

**2. Executive Order 11246**

The Contractor's compliance with Executive Order 11246 and 41-CFR Part 60-4 shall be based on its implementation of the specific affirmative action obligations required by the specifications set forth in 41 CFR 60-4.3(A) and its efforts to meet the goals established for the geographical area where the contract is to be performed. The hours of minority and female employment and training must be substantially uniform throughout the length of the contract, and in each trade, and the contractor shall make a good faith effort to employ minorities and women evenly on each of its projects. The transfer of minority or female employees or trainees from contractor to contractor or from project to project for the sole purpose of meeting the contractor's goals shall be a violation of the contract, the Executive Order and the regulations in 41 CFR Part 60-4. Compliance with the goals will be measured against the total work hour performed.

If the Contractor is participating (pursuant to 41 CFR 60-4.5) in a Hometown Plan approved by the U.S. Department of Labor in the covered area either individually or through an association, its affirmative action obligations on all work in the Plan area (including goals and timetables) shall be in accordance with that Plan for those trades which have unions participating in the Plan. Contractors must be able to demonstrate their participation in and compliance with the provisions of any such Hometown Plan. Each Contractor or Subcontractor participating in an approved Plan is individually required to comply with its obligations under the EEO clause, and to make a good faith effort to achieve each goal under the Plan in each trade in which it has employees. The overall good faith performance by other Contractors or subcontractors toward a goal in an approved Pan does not excuse any covered Contractor's or subcontractor's failure to take good faith efforts to achieve the plan goals and timetables.

The Contractor shall implement the specific affirmative action standards provided in a through p of these specifications. The goals set forth in the solicitation from which this contract resulted are expressed as percentages of the total hours of employment and training of minority and female utilization the Contractor should reasonably be able to achieve in each construction trade in

which it has employees in the covered area. Covered Construction contractors performing construction work in geographical areas where they do not have a federal or federally assisted construction contract shall apply the minority and female goals established for the geographical area where the work is being performed. Goals are published periodically in the Federal Register in notice form and such notices may be obtained from any Office of Federal Contract Compliance Programs (OFCCP) Office or from Federal procurement contracting officers. The Contractor is expected to make substantially uniform progress in meeting its goals in each craft during the period specified.

Neither the provisions of any collective bargaining agreement, nor the failure by a union with whom the Contractor has a collective bargaining agreement, to refer either minorities or women shall excuse the Contractor's obligations under these specifications, Executive Order 11246, or the regulations promulgated pursuant hereto.

In order for the nonworking training hours of apprentices and trainees to be counted in meeting the goals, such apprentices and trainees must be employed by the Contractor during the training period, and the Contractor must have made a commitment to employ the apprentices and trainees at the completion of their training, subject to the availability of employment opportunities. Trainees must be trained pursuant to training programs approved by the U.S. Department of Labor.

The Contractor shall take specific affirmative actions to ensure equal employment opportunity. The evaluation of the Contractor's compliance with these specifications shall be based upon its effort to achieve maximum results from its actions. The Contractor shall document these efforts fully, and shall implement affirmative action steps at least as extensive as the following:

- a. Ensure and maintain a working environment free of harassment, intimidation, and coercion at all sites; and in all facilities at which the Contractor's employees are assigned to work. The Contractor, where possible, will assign two or more women to each construction project. The Contractor shall specifically ensure that all foremen, superintendents, and other on-site supervisory personnel are aware of and carry out the Contractor's obligation to maintain such a working environment, with specific attention to minority or female individuals working at such sites or in such facilities.
- b. Establish and maintain a current list of minority and female recruitment sources, provide written notification to minority and female recruitment sources and to community organizations when the Contractor or its unions have employment opportunities available, and maintain a record of the organizations' responses.
- c. Maintain a current file of the names, addresses and telephone numbers of each minority and female off the street applicant and minority or female referral from a union, a recruitment source or community organization and of what action was taken with respect to each such individual. If such individual was sent to the union hiring hall for referral and was not referred back to the Contractor by the union or, if referred, not employed by the Contractor, this shall be documented in the file with the reason thereafter; along with whatever additional actions the Contractor may have taken.
- d. Provide immediate written notification to the Director when the Union or Unions with which the Contractor has a collective bargaining agreement has not referred to the Contractor a minority person or women sent by the Contractor, or when the Contractor has other

information that the Union referral process has impeded the Contractor's efforts to meet its obligations.

- e. Develop on-the-job training opportunities and/or participate in training programs for the area which expressly include minorities and women, including upgrading programs and apprenticeship and trainee programs relevant to the Contractor's employment needs, especially those programs funded or approved by the Department of Labor. The Contractor shall provide notice of these programs to the sources compiled under b above.
- f. Disseminate the Contractor's EEO policy by providing notice of the policy to unions and training programs and requesting their cooperation in assisting the Contractor in meeting its EEO obligations; by including it in any policy manual and collective bargaining agreement; by publicizing it in the company newspaper, annual report, etc.; by specific review of the policy with all management personnel and with all minority and female employees at least once a year; and by posting the company EEO Policy on bulletin boards accessible to all employees at each location where construction work is performed.
- g. Review, at least annually, the company EEO Policy and affirmative action obligations under these specifications with all employees having any responsibility for hiring, assignment, layoff, termination or other employment, decisions including specific Foreman, etc. prior to the initiation of construction work at any job site. A written record shall be made and maintained identifying the time and place of these meetings, persons attending, subject matter discussed, and disposition of the subject matter.
- h. Disseminate the Contractor's EEO Policy externally by including it in any advertising in the news media, specifically including minority and female news media, and providing written notification to and discussing the Contractor's EEO policy with other Contractors and subcontractors with whom the Contractor does or anticipates doing business.
- i. Direct its recruitment efforts, both oral and written, to minority female and community organizations, to schools with minority and female students and to minority and female recruitment and training organizations serving the Contractor's recruitment area and employment needs. Not later than one month prior to the date for the acceptance of applications for apprenticeship or other training by any recruitment source, the contractor shall send written notification to organizations such as the above, describing the openings, screening procedures and tests to be used in the selection process.
- j. Encourage present minority and female employees to recruit other minority persons and women and, where reasonable, provide after school, summer and vacation employment to minority and female youth both on the site and in other areas of a Contractor's work-force.
- k. Validate all tests and other selection requirements where there is an obligation to do so under 41 CFR Part 60-3.
- l. Conduct, at least annually, an inventory and evaluation at least of all minority and female personnel for promotional opportunities and encourage these employees to seek or to prepare for, through appropriate training, etc., such opportunities.
- m. Ensure that seniority practices, job classifications, work assignments and other personnel practices, do not have a discriminatory effect by continually monitoring all personnel and

employment related activities to ensure that the EEO policy and the Contractor's obligations under these specifications are being carried out.

- n. Ensure that all facilities and company activities are non-segregated except that separate or single user toilet and necessary changing facilities shall be provided to assure privacy between the sexes.
- o. Document and maintain a record of all solicitations of offers for subcontracts from minority and female construction contractors and suppliers, including circulation of solicitations to minority and female contractor associations and other business associations.
- p. Conduct a review at least annually of all supervisors' adherence to and performance under the Contractor's EEO policies and affirmative action obligations.

Contractors are encouraged to participate in voluntary associations which assist in fulfilling one or more of their affirmative action obligations (a through p). The efforts of a contractor association, joint contractor union, contractor community, or other similar group of which the contractor is a member and participant, may be asserted as fulfilling any one or more of its obligations under a through p of these specifications provided that the contractor actively participates in the group, makes every effort to assure that the group has a positive impact on the employment of minorities and women in the industry, ensures that the concrete benefits of the program are reflected in the Contractor's minority and female work-force participation, makes a good faith effort to meet with individual goals and timetables, and can provide access to documentation which demonstrates the effectiveness of actions taken on behalf of the Contractor. The obligation to comply, however, is the Contractor's and failure of such a group to fulfill an obligation shall not be a defense for the Contractor's noncompliance.

A single goal for minorities and a separate single goal for women have been established. The Contractor, however, is required to provide equal employment opportunity and to take affirmative action for all minority groups, both male and female, and all women, both minority and non-minority. Consequently, the Contractor may be in violation of Executive Order 11246 if a particular group is employed in a substantially disparate manner, (for example, even though the Contractor has achieved its goals for women generally, the Contractor may be in violation of the Executive Order if a specific minority group of women is under utilized).

The Contractor shall not use the goals and timetables or affirmative action standards to discriminate against any person because of race, color, religion, sex, or national origin.

The Contractor shall not enter into any Subcontract with any person or firm debarred from Government contracts pursuant to Executive Order 11246.

The Contractor shall carry out such sanctions and penalties for violation of these specifications and of the Equal Opportunity Clause, including suspension, termination and cancellation of existing subcontracts as may be imposed or ordered pursuant to Executive Order 11246, as amended, and its implementing regulations by the Office of Federal Contract Compliance Programs. Any Contractor who fails to carry out such sanctions and penalties shall be in violation of these specifications and Executive Order 11246, as amended.

The Contractor, in fulfilling its obligations under these specifications, shall implement specific affirmative action steps, at least as extensive as those standards prescribed in these

specifications, so as to achieve maximum results from its efforts to ensure equal employment opportunity. If the Contractor fails to comply with the requirements of the Executive Order, the implementing regulations, or these specifications, the Director shall proceed in accordance with 41 CFR 60-4.8.

The Contractor shall designate a responsible official to monitor all employment related activity to ensure that the company EEO policy is being carried out, to submit reports relating to the provisions hereof as may be required by the Government and to keep records. Records shall at least include for each employee the name, address, telephone numbers, construction trade, union affiliation if any, employee identification number when assigned, social security number, race, sex, status, (e.g. mechanic, apprentice, trainee, helper, or laborer) dates of changes in status, hours worked per week in the indicated trade, rate of pay, and locations at which the work was performed. Records shall be maintained in an easily understandable and retrievable form; however, to the degree that existing records satisfy this requirement, contractors shall not be required to maintain separate records.

Nothing herein provided shall be construed as a limitation upon the application of their laws which establish different standards of compliance or upon the application of requirements for the hiring of local or other area residents (e.g. those under the Public Works Employment Act of 1977 and the Community Development Block Grant Program).

The Director of the Office of Federal Contract Compliance Programs, from time to time, shall issue goals and timetables for minority and female utilization which shall be based on appropriate workforce, demographic or other relevant data and which shall cover construction projects or construction contracts performed in specific geographical areas. The goals, which shall be applicable to each construction trade in a covered contractor's or timetables, shall be published as notices in the Federal Register, and shall be inserted by the Contracting officers and applicants, as applicable, in the Notice required by 41 CFR 60-4.2.

**FEDERALLY FUNDED OR ASSISTED PROJECTS**  
**APPENDIX A**  
**(Labor Market Goals)**

**Standard Metropolitan Statistical Area (SMSA)**

**Female**

**Minority**

<b>Bridgeport – Stamford – Norwalk – Danbury</b>	<b>10.2%</b>
<b>6.9%</b>	

Bethel	Bridgeport	Brookfield	Danbury
Darien	Derby	Easton	Fairfield
Greenwich	Milford	Monroe	New Canaan
New Fairfield	Newton	Norwalk	Redding
Shelton	Stamford	Stratford	Trumbull
Weston	Westport	Wilton	

<b>Hartford – Bristol – New Britain</b>	<b>6.9%</b>
<b>6.9%</b>	

Andover	Avon	Berlin	Bloomfield
Bolton	Bristol	Burlington	Canton
Colchester	Columbia	Coventry	Cromwell
East Granby	East Hampton	East Hartford	East Windsor
Ellington	Enfield	Farmington	Glastonbury
Granby	Hartford	Hebron	Manchester
Marlborough	New Britain	New Hartford	Newington
Plainville	Plymouth	Portland	Rocky Hill
Simsbury	South Windsor	Southington	Stafford
Suffield	Tolland	Vernon	West Hartford
Wethersfield	Willington	Windsor	Windsor Locks

<b>New Haven – Waterbury – Meriden</b>	<b>9.0%</b>
<b>6.9%</b>	

Beacon Falls	Bethany	Branford	Cheshire
Clinton	East Haven	Guilford	Hamden
Madison	Meriden	Middlebury	Naugatuck
New Haven	North Branford	North Haven	Orange
Prospect	Southbury	Thomaston	Wallingford
Waterbury	Watertown	West Haven	Wolcott
Woodbridge	Woodbury		

<b>New London – Norwich</b>	<b>4.5%</b>
<b>6.9%</b>	

Bozrah	East Lyme	Griswold	Groton
Ledyard	Lisbon	Montville	New London
Norwich	Old Lyme	Old Saybrook	Preston
Sprague	Stonington	Waterford	

**Non SMSA****Female****Minority**

<b>Litchfield – Windham</b>			<b>5.9%</b>
<b>6.9%</b>			
Abington	Ashford	Ballouville	Bantam
Barkhamsted	Bethlehem	Bridgewater	Brooklyn
Canaan	Canterbury	Central Village	Cahplin
Colebrook	Cornwall	Cornwall Bridge	Danielson
Dayville	East Canaan	East Killingly	East Woodstock
Eastford	Falls Village	Gaylordsville	Goshen
Grosvenor Dale	Hampton	Harwinton	Kent
Killigly	Lakeside	Litchfield	Moosup
Morris	New Milford	New Preston	New Preston Marble Dale
Norfolk	North Canaan	No. Grosvenordale	North Windham
Oneco	Pequabuck	Pine Meadow	Plainfield
Pleasant Valley	Pomfret	Pomfret Center	Putnam
Quinebaug	Riverton	Rogers	Roxbury
Salisbury	Scotland	Sharon	South Kent
South Woodstock	Sterling	Taconic	Terryville
Thompson	Torrington	Warren	Warrenville
Washington	Washington Depot	Wauregan	West Cornwall
Willimantic	Winchester	Winchester Center	Windham
Winsted	Woodstock	Woodstock Valley	

**EXHIBIT D****Health Insurance Portability and Accountability Act of 1996 (“HIPAA”).**

- (a) If the Contactor is a Business Associate under the requirements of the Health Insurance Portability and Accountability Act of 1996 (“HIPAA”), the Contractor must comply with all terms and conditions of this Section of the Contract. If the Contractor is not a Business Associate under HIPAA, this Section of the Contract does not apply to the Contractor for this Contract.
- (b) The Contractor is required to safeguard the use, publication and disclosure of information on all applicants for, and all clients who receive, services under the Contract in accordance with all applicable federal and state law regarding confidentiality, which includes but is not limited to HIPAA, more specifically with the Privacy and Security Rules at 45 C.F.R. Part 160 and Part 164, subparts A, C, and E; and
- (c) The State of Connecticut Agency named on page 1 of this Contract (hereinafter the “Department”) is a “covered entity” as that term is defined in 45 C.F.R. § 160.103; and
- (d) The Contractor, on behalf of the Department, performs functions that involve the use or disclosure of “individually identifiable health information,” as that term is defined in 45 C.F.R. § 160.103; and
- (e) The Contractor is a “business associate” of the Department, as that term is defined in 45 C.F.R. § 160.103; and
- (f) The Contractor and the Department agree to the following in order to secure compliance with the HIPAA, the requirements of Subtitle D of the Health Information Technology for Economic and Clinical Health Act (hereinafter the HITECH Act), (Pub. L. 111-5, sections 13400 to 13423), and more specifically with the Privacy and Security Rules at 45 C.F.R. Part 160 and Part 164, subparts A, C, and E.
- (g) Definitions
  - (1) “Breach shall have the same meaning as the term is defined in section 13400 of the HITECH Act (42 U.S.C. §17921(1))
  - (2) “Business Associate” shall mean the Contractor.
  - (3) “Covered Entity” shall mean the Department of the State of Connecticut named on page 1 of this Contract.
  - (4) “Designated Record Set” shall have the same meaning as the term “designated record set” in 45 C.F.R. § 164.501.
  - (5) “Electronic Health Record” shall have the same meaning as the term is defined in section 13400 of the HITECH Act (42 U.S.C. §17921(5))

- (6) "Individual" shall have the same meaning as the term "individual" in 45 C.F.R. § 160.103 and shall include a person who qualifies as a personal representative as defined in 45 C.F.R. § 164.502(g).
  - (7) "Privacy Rule" shall mean the Standards for Privacy of Individually Identifiable Health Information at 45 C.F.R. part 160 and parts 164, subparts A and E.
  - (8) "Protected Health Information" or "PHI" shall have the same meaning as the term "protected health information" in 45 C.F.R. § 160.103, limited to information created or received by the Business Associate from or on behalf of the Covered Entity.
  - (9) "Required by Law" shall have the same meaning as the term "required by law" in 45 C.F.R. § 164.103.
  - (10) "Secretary" shall mean the Secretary of the Department of Health and Human Services or his designee.
  - (11) "More stringent" shall have the same meaning as the term "more stringent" in 45 C.F.R. § 160.202.
  - (12) "This Section of the Contract" refers to the HIPAA Provisions stated herein, in their entirety.
  - (13) "Security Incident" shall have the same meaning as the term "security incident" in 45 C.F.R. § 164.304.
  - (14) "Security Rule" shall mean the Security Standards for the Protection of Electronic Protected Health Information at 45 C.F.R. part 160 and parts 164, subpart A and C.
  - (15) "Unsecured protected health information" shall have the same meaning as the term as defined in section 13402(h)(1)(A) of HITECH. Act. (42 U.S.C. §17932(h)(1)(A)).
- (h) Obligations and Activities of Business Associates.
- (1) Business Associate agrees not to use or disclose PHI other than as permitted or required by this Section of the Contract or as Required by Law.
  - (2) Business Associate agrees to use appropriate safeguards to prevent use or disclosure of PHI other than as provided for in this Section of the Contract.
  - (3) Business Associate agrees to use administrative, physical and technical safeguards that reasonably and appropriately protect the confidentiality, integrity, and availability of electronic protected health information that it creates, receives, maintains, or transmits on behalf of the Covered Entity.
  - (4) Business Associate agrees to mitigate, to the extent practicable, any harmful effect that is known to the Business Associate of a use or disclosure of PHI by Business Associate in violation of this Section of the Contract.

- (5) Business Associate agrees to report to Covered Entity any use or disclosure of PHI not provided for by this Section of the Contract or any security incident of which it becomes aware.
- (6) Business Associate agrees to insure that any agent, including a subcontractor, to whom it provides PHI received from, or created or received by Business Associate, on behalf of the Covered Entity, agrees to the same restrictions and conditions that apply through this Section of the Contract to Business Associate with respect to such information.
- (7) Business Associate agrees to provide access, at the request of the Covered Entity, and in the time and manner agreed to by the parties, to PHI in a Designated Record Set, to Covered Entity or, as directed by Covered Entity, to an Individual in order to meet the requirements under 45 C.F.R. § 164.524.
- (8) Business Associate agrees to make any amendments to PHI in a Designated Record Set that the Covered Entity directs or agrees to pursuant to 45 C.F.R. § 164.526 at the request of the Covered Entity, and in the time and manner agreed to by the parties.
- (9) Business Associate agrees to make internal practices, books, and records, including policies and procedures and PHI, relating to the use and disclosure of PHI received from, or created or received by, Business Associate on behalf of Covered Entity, available to Covered Entity or to the Secretary in a time and manner agreed to by the parties or designated by the Secretary, for purposes of the Secretary determining Covered Entity's compliance with the Privacy Rule.
- (10) Business Associate agrees to document such disclosures of PHI and information related to such disclosures as would be required for Covered Entity to respond to a request by an Individual for an accounting of disclosures of PHI in accordance with 45 C.F.R. § 164.528 and section 13405 of the HITECH Act (42 U.S.C. § 17935) and any regulations promulgated thereunder.
- (11) Business Associate agrees to provide to Covered Entity, in a time and manner agreed to by the parties, information collected in accordance with clause h. (10) of this Section of the Contract, to permit Covered Entity to respond to a request by an Individual for an accounting of disclosures of PHI in accordance with 45 C.F.R. § 164.528 and section 13405 of the HITECH Act (42 U.S.C. § 17935) and any regulations promulgated thereunder. Business Associate agrees at the Covered Entity's direction to provide an accounting of disclosures of PHI directly to an individual in accordance with 45 C.F.R. § 164.528 and section 13405 of the HITECH Act (42 U.S.C. § 17935) and any regulations promulgated thereunder.
- (12) Business Associate agrees to comply with any state or federal law that is more stringent than the Privacy Rule.
- (13) Business Associate agrees to comply with the requirements of the HITECH Act relating to privacy and security that are applicable to the Covered Entity and with the requirements of 45 C.F.R. sections 164.504(e), 164.308, 164.310, 164.312, and 164.316.

- (14) In the event that an individual requests that the Business Associate (a) restrict disclosures of PHI; (b) provide an accounting of disclosures of the individual's PHI; or (c) provide a copy of the individual's PHI in an electronic health record, the Business Associate agrees to notify the covered entity, in writing, within two business days of the request.
- (15) Business Associate agrees that it shall not, directly or indirectly, receive any remuneration in exchange for PHI of an individual without (1) the written approval of the covered entity, unless receipt of remuneration in exchange for PHI is expressly authorized by this Contract and (2) the valid authorization of the individual, except for the purposes provided under section 13405(d)(2) of the HITECH Act,(42 U.S.C. § 17935(d)(2)) and in any accompanying regulations
- (16) Obligations in the Event of a Breach
- A. The Business Associate agrees that, following the discovery of a breach of unsecured protected health information, it shall notify the Covered Entity of such breach in accordance with the requirements of section 13402 of HITECH (42 U.S.C. 17932(b) and the provisions of this Section of the Contract.
- B. Such notification shall be provided by the Business Associate to the Covered Entity without unreasonable delay, and in no case later than 30 days after the breach is discovered by the Business Associate, except as otherwise instructed in writing by a law enforcement official pursuant to section 13402 (g) of HITECH (42 U.S.C. 17932(g)) . A breach is considered discovered as of the first day on which it is, or reasonably should have been, known to the Business Associate. The notification shall include the identification and last known address, phone number and email address of each individual (or the next of kin of the individual if the individual is deceased) whose unsecured protected health information has been, or is reasonably believed by the Business Associate to have been, accessed, acquired, or disclosed during such breach.
- C. The Business Associate agrees to include in the notification to the Covered Entity at least the following information:
1. A brief description of what happened, including the date of the breach and the date of the discovery of the breach, if known.
  2. A description of the types of unsecured protected health information that were involved in the breach (such as full name, Social Security number, date of birth, home address, account number, or disability code).
  3. The steps the Business Associate recommends that individuals take to protect themselves from potential harm resulting from the breach.
  4. A detailed description of what the Business Associate is doing to investigate the breach, to mitigate losses, and to protect against any further breaches.
  5. Whether a law enforcement official has advised either verbally or in writing the Business Associate that he or she has determined that notification or notice to

individuals or the posting required under section 13402 of the HITECH Act would impede a criminal investigation or cause damage to national security and; if so, include contact information for said official.

- D. Business Associate agrees to provide appropriate staffing and have established procedures to ensure that individuals informed by the Covered Entity of a breach by the Business Associate have the opportunity to ask questions and contact the Business Associate for additional information regarding the breach. Such procedures shall include a toll-free telephone number, an e-mail address, a posting on its Web site and a postal address. Business Associate agrees to include in the notification of a breach by the Business Associate to the Covered Entity, a written description of the procedures that have been established to meet these requirements. Costs of such contact procedures will be borne by the Contractor.
  - E. Business Associate agrees that, in the event of a breach, it has the burden to demonstrate that it has complied with all notifications requirements set forth above, including evidence demonstrating the necessity of a delay in notification to the Covered Entity.
- (i) Permitted Uses and Disclosure by Business Associate.
- (1) General Use and Disclosure Provisions Except as otherwise limited in this Section of the Contract, Business Associate may use or disclose PHI to perform functions, activities, or services for, or on behalf of, Covered Entity as specified in this Contract, provided that such use or disclosure would not violate the Privacy Rule if done by Covered Entity or the minimum necessary policies and procedures of the Covered Entity.
  - (2) Specific Use and Disclosure Provisions
    - (A) Except as otherwise limited in this Section of the Contract, Business Associate may use PHI for the proper management and administration of Business Associate or to carry out the legal responsibilities of Business Associate.
    - (B) Except as otherwise limited in this Section of the Contract, Business Associate may disclose PHI for the proper management and administration of Business Associate, provided that disclosures are Required by Law, or Business Associate obtains reasonable assurances from the person to whom the information is disclosed that it will remain confidential and used or further disclosed only as Required by Law or for the purpose for which it was disclosed to the person, and the person notifies Business Associate of any instances of which it is aware in which the confidentiality of the information has been breached.
    - (C) Except as otherwise limited in this Section of the Contract, Business Associate may use PHI to provide Data Aggregation services to Covered Entity as permitted by 45 C.F.R. § 164.504(e)(2)(i)(B).
- (j) Obligations of Covered Entity.

- (1) Covered Entity shall notify Business Associate of any limitations in its notice of privacy practices of Covered Entity, in accordance with 45 C.F.R. § 164.520, or to the extent that such limitation may affect Business Associate's use or disclosure of PHI.
  - (2) Covered Entity shall notify Business Associate of any changes in, or revocation of, permission by Individual to use or disclose PHI, to the extent that such changes may affect Business Associate's use or disclosure of PHI.
  - (3) Covered Entity shall notify Business Associate of any restriction to the use or disclosure of PHI that Covered Entity has agreed to in accordance with 45 C.F.R. § 164.522, to the extent that such restriction may affect Business Associate's use or disclosure of PHI.
- (k) Permissible Requests by Covered Entity. Covered Entity shall not request Business Associate to use or disclose PHI in any manner that would not be permissible under the Privacy Rule if done by the Covered Entity, except that Business Associate may use and disclose PHI for data aggregation, and management and administrative activities of Business Associate, as permitted under this Section of the Contract.
- (l) Term and Termination.
- (1) Term. The Term of this Section of the Contract shall be effective as of the date the Contract is effective and shall terminate when the information collected in accordance with clause h. (10) of this Section of the Contract is provided to the Covered Entity and all of the PHI provided by Covered Entity to Business Associate, or created or received by Business Associate on behalf of Covered Entity, is destroyed or returned to Covered Entity, or, if it is infeasible to return or destroy PHI, protections are extended to such information, in accordance with the termination provisions in this Section.
  - (2) Termination for Cause Upon Covered Entity's knowledge of a material breach by Business Associate, Covered Entity shall either:
    - (A) Provide an opportunity for Business Associate to cure the breach or end the violation and terminate the Contract if Business Associate does not cure the breach or end the violation within the time specified by the Covered Entity; or
    - (B) Immediately terminate the Contract if Business Associate has breached a material term of this Section of the Contract and cure is not possible; or
    - (C) If neither termination nor cure is feasible, Covered Entity shall report the violation to the Secretary.
  - (3) Effect of Termination
    - (A) Except as provided in (l)(2) of this Section of the Contract, upon termination of this Contract, for any reason, Business Associate shall return or destroy all PHI received from Covered Entity, or created or received by Business Associate on behalf of Covered Entity. Business Associate shall also provide the information collected in accordance with clause h. (10) of this Section of the Contract to the Covered Entity

within ten business days of the notice of termination. This provision shall apply to PHI that is in the possession of subcontractors or agents of Business Associate. Business Associate shall retain no copies of the PHI.

(B) In the event that Business Associate determines that returning or destroying the PHI is infeasible, Business Associate shall provide to Covered Entity notification of the conditions that make return or destruction infeasible. Upon documentation by Business Associate that return or destruction of PHI is infeasible, Business Associate shall extend the protections of this Section of the Contract to such PHI and limit further uses and disclosures of PHI to those purposes that make return or destruction infeasible, for as long as Business Associate maintains such PHI. Infeasibility of the return or destruction of PHI includes, but is not limited to, requirements under state or federal law that the Business Associate maintains or preserves the PHI or copies thereof.

(m) Miscellaneous Provisions.

- (1) Regulatory References. A reference in this Section of the Contract to a section in the Privacy Rule means the section as in effect or as amended.
- (2) Amendment. The Parties agree to take such action as is necessary to amend this Section of the Contract from time to time as is necessary for Covered Entity to comply with requirements of the Privacy Rule and the Health Insurance Portability and Accountability Act of 1996, Pub. L. No. 104-191.
- (3) Survival. The respective rights and obligations of Business Associate shall survive the termination of this Contract.
- (4) Effect on Contract. Except as specifically required to implement the purposes of this Section of the Contract, all other terms of the Contract shall remain in force and effect.
- (5) Construction. This Section of the Contract shall be construed as broadly as necessary to implement and comply with the Privacy Standard. Any ambiguity in this Section of the Contract shall be resolved in favor of a meaning that complies, and is consistent with, the Privacy Standard.
- (6) Disclaimer. Covered Entity makes no warranty or representation that compliance with this Section of the Contract will be adequate or satisfactory for Business Associate's own purposes. Covered Entity shall not be liable to Business Associate for any claim, civil or criminal penalty, loss or damage related to or arising from the unauthorized use or disclosure of PHI by Business Associate or any of its officers, directors, employees, contractors or agents, or any third party to whom Business Associate has disclosed PHI contrary to the provisions of this Contract or applicable law. Business Associate is solely responsible for all decisions made, and actions taken, by Business Associate regarding the safeguarding, use and disclosure of PHI within its possession, custody or control.

(7) Indemnification. The Business Associate shall indemnify and hold the Covered Entity harmless from and against any and all claims, liabilities, judgments, fines, assessments, penalties, awards and any statutory damages that may be imposed or assessed pursuant to HIPAA, as amended or the

HITECH Act, including, without limitation, attorney's fees, expert witness fees, costs of investigation, litigation or dispute resolution, and costs awarded thereunder, relating to or arising out of any violation by the Business Associate and its agents, including subcontractors, of any obligation of Business Associate and its agents, including subcontractors, under this section of the contract, under HIPAA, the HITECH Act, the Privacy Rule and the Security Rule.

## Notice to Executive Branch State Contractors and Prospective State Contractors of Campaign Contribution and Solicitation Limitations

This notice is provided under the authority of Connecticut General Statutes §9-612(g)(2), as amended by P.A. 10-1, and is for the purpose of informing state contractors and prospective state contractors of the following law (*italicized words are defined on the reverse side of this page*).

### CAMPAIGN CONTRIBUTION AND SOLICITATION LIMITATIONS

No *state contractor, prospective state contractor, principal of a state contractor or principal of a prospective state contractor*, with regard to a *state contract or state contract solicitation* with or from a state agency in the executive branch or a quasi-public agency or a holder, or principal of a holder of a valid prequalification certificate, shall make a contribution to (i) an exploratory committee or candidate committee established by a candidate for nomination or election to the office of Governor, Lieutenant Governor, Attorney General, State Comptroller, Secretary of the State or State Treasurer, (ii) a political committee authorized to make contributions or expenditures to or for the benefit of such candidates, or (iii) a party committee (which includes town committees).

In addition, no holder or principal of a holder of a valid prequalification certificate, shall make a contribution to (i) an exploratory committee or candidate committee established by a candidate for nomination or election to the office of State senator or State representative, (ii) a political committee authorized to make contributions or expenditures to or for the benefit of such candidates, or (iii) a party committee.

On and after January 1, 2011, no state contractor, prospective state contractor, principal of a state contractor or principal of a prospective state contractor, with regard to a state contract or state contract solicitation with or from a state agency in the executive branch or a quasi-public agency or a holder, or principal of a holder of a valid prequalification certificate, shall **knowingly solicit** contributions from the state contractor's or prospective state contractor's employees or from a *subcontractor or principals of the subcontractor* on behalf of (i) an exploratory committee or candidate committee established by a candidate for nomination or election to the office of Governor, Lieutenant Governor, Attorney General, State Comptroller, Secretary of the State or State Treasurer, (ii) a political committee authorized to make contributions or expenditures to or for the benefit of such candidates, or (iii) a party committee.

### DUTY TO INFORM

State contractors and prospective state contractors are required to inform their principals of the above prohibitions, as applicable, and the possible penalties and other consequences of any violation thereof.

### PENALTIES FOR VIOLATIONS

Contributions or solicitations of contributions made in violation of the above prohibitions may result in the following civil and criminal penalties:

**Civil penalties**—Up to \$2,000 or twice the amount of the prohibited contribution, whichever is greater, against a principal or a contractor. Any state contractor or prospective state contractor which fails to make reasonable efforts to comply with the provisions requiring notice to its principals of these prohibitions and the possible consequences of their violations may also be subject to civil penalties of up to \$2,000 or twice the amount of the prohibited contributions made by their principals.

**Criminal penalties**—Any knowing and willful violation of the prohibition is a Class D felony, which may subject the violator to imprisonment of not more than 5 years, or not more than \$5,000 in fines, or both.

### CONTRACT CONSEQUENCES

In the case of a state contractor, contributions made or solicited in violation of the above prohibitions may result in the contract being voided.

In the case of a prospective state contractor, contributions made or solicited in violation of the above prohibitions shall result in the contract described in the state contract solicitation not being awarded to the prospective state contractor, unless the State Elections Enforcement Commission determines that mitigating circumstances exist concerning such violation.

The State shall not award any other state contract to anyone found in violation of the above prohibitions for a period of one year after the election for which such contribution is made or solicited, unless the State Elections Enforcement Commission determines that mitigating circumstances exist concerning such violation.

Additional information may be found on the website of the State Elections Enforcement Commission, [www.ct.gov/seec](http://www.ct.gov/seec). Click on the link to "Lobbyist/Contractor Limitations."

## DEFINITIONS

“State contractor” means a person, business entity or nonprofit organization that enters into a state contract. Such person, business entity or nonprofit organization shall be deemed to be a state contractor until December thirty-first of the year in which such contract terminates. “State contractor” does not include a municipality or any other political subdivision of the state, including any entities or associations duly created by the municipality or political subdivision exclusively amongst themselves to further any purpose authorized by statute or charter, or an employee in the executive or legislative branch of state government or a quasi-public agency, whether in the classified or unclassified service and full or part-time, and only in such person's capacity as a state or quasi-public agency employee.

“Prospective state contractor” means a person, business entity or nonprofit organization that (i) submits a response to a state contract solicitation by the state, a state agency or a quasi-public agency, or a proposal in response to a request for proposals by the state, a state agency or a quasi-public agency, until the contract has been entered into, or (ii) holds a valid prequalification certificate issued by the Commissioner of Administrative Services under section 4a-100. “Prospective state contractor” does not include a municipality or any other political subdivision of the state, including any entities or associations duly created by the municipality or political subdivision exclusively amongst themselves to further any purpose authorized by statute or charter, or an employee in the executive or legislative branch of state government or a quasi-public agency, whether in the classified or unclassified service and full or part-time, and only in such person's capacity as a state or quasi-public agency employee.

“Principal of a state contractor or prospective state contractor” means (i) any individual who is a member of the board of directors of, or has an ownership interest of five per cent or more in, a state contractor or prospective state contractor, which is a business entity, except for an individual who is a member of the board of directors of a nonprofit organization, (ii) an individual who is employed by a state contractor or prospective state contractor, which is a business entity, as president, treasurer or executive vice president, (iii) an individual who is the chief executive officer of a state contractor or prospective state contractor, which is not a business entity, or if a state contractor or prospective state contractor has no such officer, then the officer who duly possesses comparable powers and duties, (iv) an officer or an employee of any state contractor or prospective state contractor who has *managerial or discretionary responsibilities with respect to a state contract*, (v) the spouse or a *dependent child* who is eighteen years of age or older of an individual described in this subparagraph, or (vi) a political committee established or controlled by an individual described in this subparagraph or the business entity or nonprofit organization that is the state contractor or prospective state contractor.

“State contract” means an agreement or contract with the state or any state agency or any quasi-public agency, let through a procurement process or otherwise, having a value of fifty thousand dollars or more, or a combination or series of such agreements or contracts having a value of one hundred thousand dollars or more in a calendar year, for (i) the rendition of services, (ii) the furnishing of any goods, material, supplies, equipment or any items of any kind, (iii) the construction, alteration or repair of any public building or public work, (iv) the acquisition, sale or lease of any land or building, (v) a licensing arrangement, or (vi) a grant, loan or loan guarantee. “State contract” does not include any agreement or contract with the state, any state agency or any quasi-public agency that is exclusively federally funded, an education loan, a loan to an individual for other than commercial purposes or any agreement or contract between the state or any state agency and the United States Department of the Navy or the United States Department of Defense.

“State contract solicitation” means a request by a state agency or quasi-public agency, in whatever form issued, including, but not limited to, an invitation to bid, request for proposals, request for information or request for quotes, inviting bids, quotes or other types of submittals, through a competitive procurement process or another process authorized by law waiving competitive procurement.

“Managerial or discretionary responsibilities with respect to a state contract” means having direct, extensive and substantive responsibilities with respect to the negotiation of the state contract and not peripheral, clerical or ministerial responsibilities.

“Dependent child” means a child residing in an individual's household who may legally be claimed as a dependent on the federal income tax of such individual.

“Solicit” means (A) requesting that a contribution be made, (B) participating in any fund-raising activities for a candidate committee, exploratory committee, political committee or party committee, including, but not limited to, forwarding tickets to potential contributors, receiving contributions for transmission to any such committee or bundling contributions, (C) serving as chairperson, treasurer or deputy treasurer of any such committee, or (D) establishing a political committee for the sole purpose of soliciting or receiving contributions for any committee. Solicit does not include: (i) making a contribution that is otherwise permitted by Chapter 155 of the Connecticut General Statutes; (ii) informing any person of a position taken by a candidate for public office or a public official, (iii) notifying the person of any activities of, or contact information for, any candidate for public office; or (iv) serving as a member in any party committee or as an officer of such committee that is not otherwise prohibited in this section.

“Subcontractor” means any person, business entity or nonprofit organization that contracts to perform part or all of the obligations of a state contractor's state contract. Such person, business entity or nonprofit organization shall be deemed to be a subcontractor until December thirty first of the year in which the subcontract terminates. “Subcontractor” does not include (i) a municipality or any other political subdivision of the state, including any entities or associations duly created by the municipality or political subdivision exclusively amongst themselves to further any purpose authorized by statute or charter, or (ii) an employee in the executive or legislative branch of state government or a quasi-public agency, whether in the classified or unclassified service and full or part-time, and only in such person's capacity as a state or quasi-public agency employee.

“Principal of a subcontractor” means (i) any individual who is a member of the board of directors of, or has an ownership interest of five per cent or more in, a subcontractor, which is a business entity, except for an individual who is a member of the board of directors of a nonprofit organization, (ii) an individual who is employed by a subcontractor, which is a business entity, as president, treasurer or executive vice president, (iii) an individual who is the chief executive officer of a subcontractor, which is not a business entity, or if a subcontractor has no such officer, then the officer who duly possesses comparable powers and duties, (iv) an officer or an employee of any subcontractor who has managerial or discretionary responsibilities with respect to a subcontract with a state contractor, (v) the spouse or a dependent child who is eighteen years of age or older of an individual described in this subparagraph, or (vi) a political committee established or controlled by an individual described in this subparagraph or the business entity or nonprofit organization that is the subcontractor.

**EXHIBIT F**

(federal wage rate package will be inserted here for final executed contract only. Refer to NTC – Federal Wage Determinations )

**EXHIBIT G**

(state wages will be inserted here)

Project: Culvert Rehabilitation Of Structure Number 06682 On I95 At Spinning Mill Brook

**Minimum Rates and Classifications  
for Heavy/Highway Construction**

**Connecticut Department of Labor  
Wage and Workplace Standards Division**

ID#: H 21544

By virtue of the authority vested in the Labor Commissioner under provisions of Section 31-53 of the General Statutes of Connecticut, as amended, the following are declared to be the prevailing rates and welfare payments and will apply only where the contract is advertised for bid within 20 days of the date on which the rates are established. Any contractor or subcontractor not obligated by agreement to pay to the welfare and pension fund shall pay this amount to each employee as part of his/her hourly wages.

Project Number:

Project Town: Guilford

FAP Number: 0952(117)

State Number: 59-163

Project: Culvert Rehabilitation Of Structure Number 06682 On I95 At Spinning Mill Brook

**CLASSIFICATION**

**Hourly Rate**

**Benefits**

01) Asbestos/Toxic Waste Removal Laborers: Asbestos removal and encapsulation (except its removal from mechanical systems which are not to be scrapped), toxic waste removers, blasters. \*\*See Laborers Group 5 and 7\*\*

---

1) Boilermaker	33.79	34% + 8.96
----------------	-------	------------

---

1a) Bricklayer, Cement Masons, Cement Finishers, Plasterers, Stone Masons	32.50	28.34
---	-------	-------

---

2) Carpenters, Piledrivermen	31.45	23.54
------------------------------	-------	-------

---

As of: Tuesday, December 29, 2015

Project: Culvert Rehabilitation Of Structure Number 06682 On I95 At Spinning Mill Brook

2a) Diver Tenders	31.45	23.54
-------------------	-------	-------

---

3) Divers	39.91	23.54
-----------	-------	-------

---

03a) Millwrights	31.84	23.99
------------------	-------	-------

---

4) Painters: (Bridge Construction) Brush, Roller, Blasting (Sand, Water, etc.), Spray	45.95	19.35
--	-------	-------

---

4a) Painters: Brush and Roller	31.52	19.35
--------------------------------	-------	-------

---

4b) Painters: Spray Only	34.52	19.35
--------------------------	-------	-------

---

4c) Painters: Steel Only	33.02	18.55
--------------------------	-------	-------

---

Project: Culvert Rehabilitation Of Structure Number 06682 On I95 At Spinning Mill Brook

4d) Painters: Blast and Spray	34.52	19.35
-------------------------------	-------	-------

---

4e) Painters: Tanks, Tower and Swing	33.52	19.35
--------------------------------------	-------	-------

---

5) Electrician (Trade License required: E-1,2 L-5,6 C-5,6 T-1,2 L-1,2 V-1,2,7,8,9)	37.50	23.91 + 3% of gross wage
--	-------	--------------------------

---

6) Ironworkers: Ornamental, Reinforcing, Structural, and Precast Concrete Erection	34.47	31.09 + a
--	-------	-----------

---

7) Plumbers (Trade License required: (P-1,2,6,7,8,9 J-1,2,3,4 SP-1,2) and Pipefitters (Including HVAC Work) (Trade License required: S-1,2,3,4,5,6,7,8 B-1,2,3,4 D-1,2,3,4 G-1, G-2, G-8, G-9)	40.62	28.91
--	-------	-------

---

---LABORERS----

---

8) Group 1: Laborer (Unskilled), Common or General, acetylene burner, concrete specialist	27.85	18.30
---	-------	-------

---

Project: Culvert Rehabilitation Of Structure Number 06682 On I95 At Spinning Mill Brook

9) Group 2: Chain saw operators, fence and guard rail erectors, pneumatic tool operators, powdermen	28.10	18.30
---	-------	-------

---

10) Group 3: Pipelayers	28.35	18.30
-------------------------	-------	-------

---

11) Group 4: Jackhammer/Pavement breaker (handheld); mason tenders (cement/concrete), catch basin builders, asphalt rakers, air track operators, block paver, curb setter and forklift operators	28.35	18.30
--	-------	-------

---

12) Group 5: Toxic waste removal (non-mechanical systems)	29.85	18.30
---	-------	-------

---

13) Group 6: Blasters	29.60	18.30
-----------------------	-------	-------

---

Group 7: Asbestos/lead removal, non-mechanical systems (does not include leaded joint pipe)	28.85	18.30
---	-------	-------

---

Group 8: Traffic control signalmen	16.00	18.30
------------------------------------	-------	-------

---

Project: Culvert Rehabilitation Of Structure Number 06682 On I95 At Spinning Mill Brook

Group 9: Hydraulic Drills	28.60	18.30
---------------------------	-------	-------

---

---LABORERS (TUNNEL CONSTRUCTION, FREE AIR). Shield Drive and  
Liner Plate Tunnels in Free Air.---

---

13a) Miners, Motormen, Mucking Machine Operators, Nozzle Men, Grout Men, Shaft & Tunnel Steel & Rodmen, Shield & Erector, Arm Operator, Cable Tenders	32.22	18.30 + a
---	-------	-----------

---

13b) Brakemen, Trackmen	31.28	18.30 + a
-------------------------	-------	-----------

---

---CLEANING, CONCRETE AND CAULKING TUNNEL---

---

14) Concrete Workers, Form Movers, and Strippers	31.28	18.30 + a
--	-------	-----------

---

15) Form Erectors	31.60	18.30 + a
-------------------	-------	-----------

---

Project: Culvert Rehabilitation Of Structure Number 06682 On I95 At Spinning Mill Brook

---ROCK SHAFT LINING, CONCRETE, LINING OF SAME AND TUNNEL  
IN FREE AIR:----

---

16) Brakemen, Trackmen, Tunnel Laborers, Shaft Laborers	31.28	18.30 + a
---	-------	-----------

---

17) Laborers Topside, Cage Tenders, Bellman	31.17	18.30 + a
---	-------	-----------

---

18) Miners	32.22	18.30 + a
------------	-------	-----------

---

---TUNNELS, CAISSON AND CYLINDER WORK IN COMPRESSED  
AIR: ----

---

18a) Blaster	38.53	18.30 + a
--------------	-------	-----------

---

19) Brakemen, Trackmen, Groutman, Laborers, Outside Lock Tender, Gauge Tenders	38.34	18.30 + a
---	-------	-----------

---

Project: Culvert Rehabilitation Of Structure Number 06682 On I95 At Spinning Mill Brook

20) Change House Attendants, Powder Watchmen, Top on Iron Bolts	36.41	18.30 + a
---	-------	-----------

---

21) Mucking Machine Operator	39.11	18.30 + a
------------------------------	-------	-----------

---

---TRUCK DRIVERS---(\*see note below)

---

Two axle trucks	28.58	20.24 + a
-----------------	-------	-----------

---

Three axle trucks; two axle ready mix	28.68	20.24 + a
---------------------------------------	-------	-----------

---

Three axle ready mix	28.73	20.24 + a
----------------------	-------	-----------

---

Four axle trucks, heavy duty trailer (up to 40 tons)	28.78	20.24 + a
--	-------	-----------

---

Project: Culvert Rehabilitation Of Structure Number 06682 On I95 At Spinning Mill Brook

Four axle ready-mix	28.83	20.24 + a
<hr/>		
Heavy duty trailer (40 tons and over)	29.03	20.24 + a
<hr/>		
Specialized earth moving equipment other than conventional type on-the road trucks and semi-trailer (including Euclids)	28.83	20.24 + a
<hr/>		
---POWER EQUIPMENT OPERATORS---		
<hr/>		
Group 1: Crane handling or erecting structural steel or stone, hoisting engineer (2 drums or over), front end loader (7 cubic yards or over), Work Boat 26 ft. & Over. (Trade License Required)	37.55	23.05 + a
<hr/>		
Group 2: Cranes (100 ton rate capacity and over); Excavator over 2 cubic yards; Piledriver (\$3.00 premium when operator controls hammer); Bauer Drill/Caisson. (Trade License Required)	37.23	23.05 + a
<hr/>		
Group 3: Excavator/Backhoe under 2 cubic yards; Cranes (under 100 ton rated capacity), Gradall; Master Mechanic; Hoisting Engineer (all types of equipment where a drum and cable are used to hoist or drag material regardless of motive power of operation), Rubber Tire Excavator (Drott-1085 or similar); Grader Operator; Bulldozer Fine Grade (slopes, shaping, laser or GPS, etc.). (Trade License Required)	36.49	23.05 + a
<hr/>		

Project: Culvert Rehabilitation Of Structure Number 06682 On I95 At Spinning Mill Brook

Group 4: Trenching Machines; Lighter Derrick; Concrete Finishing Machine; CMI Machine or Similar; Koehring Loader (Skooper) 36.10 23.05 + a

---

Group 5: Specialty Railroad Equipment; Asphalt Paver; Asphalt Spreader; Asphalt Reclaiming Machine; Line Grinder; Concrete Pumps; Drills with Self Contained Power Units; Boring Machine; Post Hole Digger; Auger; Pounder; Well Digger; Milling Machine (over 24" Mandrell) 35.51 23.05 + a

---

Group 5 continued: Side Boom; Combination Hoe and Loader; Directional Driller. 35.51 23.05 + a

---

Group 6: Front End Loader (3 up to 7 cubic yards); Bulldozer (rough grade dozer). 35.20 23.05 + a

---

Group 7: Asphalt Roller; Concrete Saws and Cutters (ride on types); Vermeer Concrete Cutter; Stump Grinder; Scraper; Snooper; Skidder; Milling Machine (24" and Under Mandrel). 34.86 23.05 + a

---

Group 8: Mechanic, Grease Truck Operator, Hydroblaster, Barrier Mover, Power Stone Spreader; Welder; Work Boat under 26 ft.; Transfer Machine. 34.46 23.05 + a

---

Group 9: Front End Loader (under 3 cubic yards), Skid Steer Loader regardless of attachments (Bobcat or Similar); Fork Lift, Power Chipper; Landscape Equipment (including hydroseeder). 34.03 23.05 + a

---

Project: Culvert Rehabilitation Of Structure Number 06682 On I95 At Spinning Mill Brook

Group 10: Vibratory Hammer, Ice Machine, Diesel and Air Hammer, etc. 31.99 23.05 + a

---

Group 11: Conveyor, Earth Roller; Power Pavement Breaker (whiphammer), Robot Demolition Equipment. 31.99 23.05 + a

---

Group 12: Wellpoint Operator. 31.93 23.05 + a

---

Group 13: Compressor Battery Operator. 31.35 23.05 + a

---

Group 14: Elevator Operator; Tow Motor Operator (Solid Tire No Rough Terrain). 30.21 23.05 + a

---

Group 15: Generator Operator; Compressor Operator; Pump Operator; Welding Machine Operator; Heater Operator. 29.80 23.05 + a

---

Group 16: Maintenance Engineer/Oiler 29.15 23.05 + a

---

Project: Culvert Rehabilitation Of Structure Number 06682 On I95 At Spinning Mill Brook

Group 17: Portable asphalt plant operator; portable crusher plant operator; portable concrete plant operator.	33.46	23.05 + a
---	-------	-----------

---

Group 18: Power Safety Boat; Vacuum Truck; Zim Mixer; Sweeper; (minimum for any job requiring CDL license).	31.04	23.05 + a
---	-------	-----------

---

\*\*NOTE: SEE BELOW

---

---LINE CONSTRUCTION---(Railroad Construction and Maintenance)---

---

20) Lineman, Cable Splicer, Technician	45.43	6.25%+19.20
--	-------	-------------

---

21) Heavy Equipment Operator	40.89	6.25%+17.18
------------------------------	-------	-------------

---

22) Equipment Operator, Tractor Trailer Driver, Material Men	38.62	6.25%+16.68
--	-------	-------------

---

Project: Culvert Rehabilitation Of Structure Number 06682 On I95 At Spinning Mill Brook

23) Driver Groundmen 24.99 6.25%+10.87

---

23a) Truck Driver 34.07 6.25%+15.41

---

---LINE CONSTRUCTION---

---

24) Driver Groundmen 30.92 6.5% + 9.70

---

25) Groundmen 22.67 6.5% + 6.20

---

26) Heavy Equipment Operators 37.10 6.5% + 10.70

---

27) Linemen, Cable Splicers, Dynamite Men 41.22 6.5% + 12.20

---

Project: Culvert Rehabilitation Of Structure Number 06682 On I95 At Spinning Mill Brook

28) Material Men, Tractor Trailer Drivers, Equipment Operators

35.04

6.5% + 10.45

---

*As of:*

Tuesday, December 29, 2015

Project: Culvert Rehabilitation Of Structure Number 06682 On I95 At Spinning Mill Brook

*Welders: Rate for craft to which welding is incidental.*

*\*Note: Hazardous waste removal work receives additional \$1.25 per hour for truck drivers.*

*\*\*Note: Hazardous waste premium \$3.00 per hour over classified rate*

***ALL Cranes: When crane operator is operating equipment that requires a fully licensed crane operator to operate he receives an extra \$2.00 premium in addition to the hourly wage rate and benefit contributions:***

***1) Crane handling or erecting structural steel or stone; hoisting engineer (2 drums or over)***

***2) Cranes (100 ton rate capacity and over) Bauer Drill/Caisson***

***3) Cranes (under 100 ton rated capacity)***

*Crane with 150 ft. boom (including jib) - \$1.50 extra*

*Crane with 200 ft. boom (including jib) - \$2.50 extra*

*Crane with 250 ft. boom (including jib) - \$5.00 extra*

*Crane with 300 ft. boom (including jib) - \$7.00 extra*

*Crane with 400 ft. boom (including jib) - \$10.00 extra*

All classifications that indicate a percentage of the fringe benefits must be calculated at the percentage rate times the "base hourly rate".

Apprentices duly registered under the Commissioner of Labor's regulations on "Work Training Standards for Apprenticeship and Training Programs" Section 31-51-d-1 to 12, are allowed to be paid the appropriate percentage of the prevailing journeymen hourly base and the full fringe benefit rate, providing the work site ratio shall not be less than one full-time journeyman instructing and supervising the work of each apprentice in a specific trade.

*~~Connecticut General Statute Section 31-55a: Annual Adjustments to wage rates by contractors doing state work ~~*

*The Prevailing wage rates applicable to this project are subject to annual adjustments each July 1st for the duration of the project.*

*Each contractor shall pay the annual adjusted prevailing wage rate that is in effect each July 1st, as posted by the Department of Labor.*

*It is the contractor's responsibility to obtain the annual adjusted prevailing wage rate increases directly from the Department of Labor's website.*

*The annual adjustments will be posted on the Department of Labor's Web page: [www.ct.gov/dol](http://www.ct.gov/dol).*

*The Department of Labor will continue to issue the initial prevailing wage rate schedule to the Contracting Agency for the project.*

*All subsequent annual adjustments will be posted on our Web Site for contractor access.*

*Contracting Agencies are under no obligation pursuant to State labor law to pay any increase due to the annual adjustment provision.*

**As of:** Tuesday, December 29, 2015

Project: Culvert Rehabilitation Of Structure Number 06682 On I95 At Spinning Mill Brook

*Effective October 1, 2005 - Public Act 05-50: any person performing the work of any mechanic, laborer, or worker shall be paid prevailing wage*

All Person who perform work ON SITE must be paid prevailing wage for the appropriate mechanic, laborer, or worker classification.

All certified payrolls must list the hours worked and wages paid to All Persons who perform work ON SITE regardless of their ownership i.e.: (Owners, Corporate Officers, LLC Members, Independent Contractors, et. al)

Reporting and payment of wages is required regardless of any contractual relationship alleged to exist between the contractor and such person.

**~~Unlisted classifications needed for work not included within the scope of the classifications listed may be added after award only as provided in the labor standards contract clause (29 CFR 5.5 (a) (1) (ii)).**

Please direct any questions which you may have pertaining to classification of work and payment of prevailing wages to the Wage and Workplace Standards Division, telephone (860)263-6790.

*As of:* Tuesday, December 29, 2015

Connecticut Department of Labor  
Wage and Workplace Standards Division  
FOOTNOTES

Please Note: If the “Benefits” listed on the schedule for the following occupations includes a letter(s) (+ a or + a+b for instance), refer to the information below.

Benefits to be paid at the appropriate prevailing wage rate for the listed occupation.

If the “Benefits” section for the occupation lists only a dollar amount, disregard the information below.

**Bricklayers, Cement Masons, Cement Finishers, Concrete Finishers, Stone Masons**  
(Building Construction) and  
(Residential- Hartford, Middlesex, New Haven, New London and Tolland Counties)

- a. Paid Holiday: Employees shall receive 4 hours for Christmas Eve holiday provided the employee works the regularly scheduled day before and after the holiday. Employers may schedule work on Christmas Eve and employees shall receive pay for actual hours worked in addition to holiday pay.

**Elevator Constructors: Mechanics**

- a. Paid Holidays: New Year’s Day, Memorial Day, Independence Day, Labor Day, Veterans’ Day, Thanksgiving Day, Christmas Day, plus the Friday after Thanksgiving.
- b. Vacation: Employer contributes 8% of basic hourly rate for 5 years or more of service or 6% of basic hourly rate for 6 months to 5 years of service as vacation pay credit.

**Glaziers**

- a. Paid Holidays: Labor Day and Christmas Day.

**Power Equipment Operators**  
(Heavy and Highway Construction & Building Construction)

- a. Paid Holidays: New Year’s Day, Good Friday, Memorial day, Independence Day, Labor Day, Thanksgiving Day and Christmas Day, provided the employee works 3 days during the week in which the holiday falls, if scheduled, and if scheduled, the working day before and the working day after the holiday. Holidays falling on Saturday may be observed on Saturday, or if the employer so elects, on the preceding Friday.

### **Ironworkers**

- a. Paid Holiday: Labor Day provided employee has been on the payroll for the 5 consecutive work days prior to Labor Day.

### **Laborers (Tunnel Construction)**

- a. Paid Holidays: New Year's Day, Memorial Day, Independence Day, Labor Day, Thanksgiving Day and Christmas Day. No employee shall be eligible for holiday pay when he fails, without cause, to work the regular work day preceding the holiday or the regular work day following the holiday.

### **Roofers**

- a. Paid Holidays: July 4<sup>th</sup>, Labor Day, and Christmas Day provided the employee is employed 15 days prior to the holiday.

### **Sprinkler Fitters**

- a. Paid Holidays: Memorial Day, July 4th, Labor Day, Thanksgiving Day and Christmas Day, provided the employee has been in the employment of a contractor 20 working days prior to any such paid holiday.

### **Truck Drivers**

(Heavy and Highway Construction & Building Construction)

- a. Paid Holidays: New Year's Day, Memorial Day, Independence Day, Labor Day, Thanksgiving Day, Christmas day, and Good Friday, provided the employee has at least 31 calendar days of service and works the last scheduled day before and the first scheduled day after the holiday, unless excused.

## Information Bulletin

### *Occupational Classifications*

The Connecticut Department of Labor has the responsibility to properly determine "job classification" on prevailing wage projects covered under C.G.S. Section 31-53.

*Note: This information is intended to provide a sample of some occupational classifications for guidance purposes only. It is not an all-inclusive list of each occupation's duties. This list is being provided only to highlight some areas where a contractor may be unclear regarding the proper classification.*

**Below are additional clarifications of specific job duties performed for certain classifications:**

- **ASBESTOS WORKERS**

Applies all insulating materials, protective coverings, coatings and finishes to all types of mechanical systems.

- **ASBESTOS INSULATOR**

Handle, install apply, fabricate, distribute, prepare, alter, repair, dismantle, heat and frost insulation, including penetration and fire stopping work on all penetration fire stop systems.

- **BOILERMAKERS**

Erects hydro plants, incomplete vessels, steel stacks, storage tanks for water, fuel, etc. Builds incomplete boilers, repairs heat exchanges and steam generators.

- **BRICKLAYERS, CEMENT MASONS, CEMENT FINISHERS, MARBLE MASONS, PLASTERERS, STONE MASONS, PLASTERERS. STONE MASONS, TERRAZZO WORKERS, TILE SETTERS**

Lays building materials such as brick, structural tile and concrete cinder, glass, gypsum, terra cotta block. Cuts, tools and sets marble, sets stone, finishes concrete, applies decorative steel, aluminum and plastic tile, applies cements, sand, pigment and marble chips to floors, stairways, etc.

- **CARPENTERS, MILLWRIGHTS. PILEDRIVERMEN. LATHERS. RESILIENT FLOOR LAYERS, DOCK BUILDERS, DIKERS, DIVER TENDERS**

Constructs, erects, installs and repairs structures and fixtures of wood, plywood and wallboard. Installs, assembles, dismantles, moves industrial machinery. Drives piling into ground to provide foundations for structures such as buildings and bridges, retaining walls for earth embankments, such as cofferdams. Fastens wooden, metal or rockboard lath to walls, ceilings and partitions of buildings, acoustical tile layer, concrete form builder. Applies firestopping materials on fire resistive joint systems only. Installation of curtain/window walls only where attached to wood or metal studs. Installation of insulated material of all types whether blown, nailed or attached in other ways to walls, ceilings and floors of buildings. Assembly and installation of modular furniture/furniture systems. Free-standing furniture is not covered. This includes free standing: student chairs, study top desks, book box desks, computer furniture, dictionary stand, atlas stand, wood shelving, two-position information access station, file cabinets, storage cabinets, tables, etc.

- **CLEANING LABORER**

The clean up of any construction debris and the general cleaning, including sweeping, wash down, mopping, wiping of the construction facility, washing, polishing, dusting, etc., prior to the issuance of a certificate of occupancy falls under the *Labor classification*.

- **DELIVERY PERSONNEL**

If delivery of supplies/building materials is to one common point and stockpiled there, prevailing wages are not required. If the delivery personnel are involved in the distribution of the material to multiple locations within the construction site then they would have to be paid prevailing wages for the type of work performed: laborer, equipment operator, electrician, ironworker, plumber, etc.

An example of this would be where delivery of drywall is made to a building and the delivery personnel distribute the drywall from one "stockpile" location to further sub-locations on each floor. Distribution of material around a construction site is the job of a laborer/tradesman and not a delivery personnel.

- **ELECTRICIANS**

Install, erect, maintenance, alteration or repair of any wire, cable, conduit, etc., which generates, transforms, transmits or uses electrical energy for light, heat, power or other purposes, including the Installation or maintenance of telecommunication, LAN wiring or computer equipment, and low voltage wiring.

**\*License required per Connecticut General Statutes: E-1,2 L-5,6 C-5,6 T-1,2 L-1,2 V-1,2,7,8,9.**

- **ELEVATOR CONSTRUCTORS**

Install, erect, maintenance and repair of all types of elevators, escalators, dumb waiters and moving walks. **\*License required by Connecticut General Statutes: R-1,2,5,6.**

- **FORK LIFT OPERATOR**

Laborers Group 4) Mason Tenders - operates forklift solely to assist a mason to a maximum height of nine (9) feet only.

Power Equipment Operator Group 9 - operates forklift to assist any trade, and to assist a mason to a height over nine (9) feet.

- **GLAZIERS**

Glazing wood and metal sash, doors, partitions, and 2 story aluminum storefronts. Installs glass windows, skylights, store fronts and display cases or surfaces such as building fronts, interior walls, ceilings and table tops and metal store fronts. Installation of aluminum window walls and curtain walls is the "joint" work of glaziers and ironworkers which requires either a blended rate or equal composite workforce.

- **IRONWORKERS**

Erection, installation and placement of structural steel, precast concrete, miscellaneous iron, ornamental iron, metal curtain wall, rigging and reinforcing steel. Handling, sorting, and installation of reinforcing steel (rebar). Metal bridge rail (traffic), metal bridge handrail, and decorative security fence installation. Installation of aluminum window walls and curtain walls is the "joint" work of glaziers and ironworkers which requires either a blended rate or equal composite workforce. Insulated metal and insulated composite panels are still installed by the Ironworker.

- **INSULATOR**

Installing fire stopping systems/materials for "Penetration Firestop Systems": transit to cables, electrical conduits, insulated pipes, sprinkler pipe penetrations, ductwork behind radiation, electrical cable trays, fire rated pipe penetrations, natural polypropylene, HVAC ducts, plumbing bare metal, telephone and communication wires, and boiler room ceilings. Past practice using the applicable licensed trades, Plumber, Sheet Metal, Sprinkler Fitter, and Electrician, is not inconsistent with the Insulator classification and would be permitted.

- **LABORERS**

Acetylene burners, asphalt rakers, chain saw operators, concrete and power buggy operator, concrete saw operator, fence and guard rail erector (except metal bridge rail (traffic), metal bridge handrail, and decorative security fence installation.), hand operated concrete vibrator operator, mason tenders, pipelayers (installation of storm drainage or sewage lines on the street only), pneumatic drill operator, pneumatic gas and electric drill operator, powermen and wagon drill operator, air track operator, block paver, curb setters, blasters, concrete spreaders.

- **PAINTERS**

Maintenance, preparation, cleaning, blasting (water and sand, etc.), painting or application of any protective coatings of every description on all bridges and appurtenances of highways, roadways, and railroads. Painting, decorating, hardwood finishing, paper hanging, sign writing, scenic art work and drywall hhg for any and all types of building and residential work.

- **LEAD PAINT REMOVAL**

Painter's Rate

1. Removal of lead paint from bridges.
2. Removal of lead paint as preparation of any surface to be repainted.
3. Where removal is on a Demolition project prior to reconstruction.

Laborer's Rate

1. Removal of lead paint from any surface NOT to be repainted.
2. Where removal is on a *TOTAL* Demolition project only.

- **PLUMBERS AND PIPEFITTERS**

Installation, repair, replacement, alteration or maintenance of all plumbing, heating, cooling and piping. ***\*License required per Connecticut General Statutes: P-1,2,6,7,8,9 J-1,2,3,4 SP-1,2 S-1,2,3,4,5,6,7,8 B-1,2,3,4 D-1,2,3,4.***

- **POWER EQUIPMENT OPERATORS**

Operates several types of power construction equipment such as compressors, pumps, hoists, derricks, cranes, shovels, tractors, scrapers or motor graders, etc. Repairs and maintains equipment. **\*License required, crane operators only, per Connecticut General Statutes.**

- **ROOFERS**

Covers roofs with composition shingles or sheets, wood shingles, slate or asphalt and gravel to waterproof roofs, including preparation of surface. (tear-off and/or removal of any type of roofing and/or clean-up of any and all areas where a roof is to be relaid)

- **SHEETMETAL WORKERS**

Fabricate, assembles, installs and repairs sheetmetal products and equipment in such areas as ventilation, air-conditioning, warm air heating, restaurant equipment, architectural sheet metal work, sheetmetal roofing, and aluminum gutters.

Fabrication, handling, assembling, erecting, altering, repairing, etc. of coated metal material panels and composite metal material panels when used on building exteriors and interiors as soffits, fascia, louvers, partitions, wall panel siding, canopies, cornice, column covers, awnings, beam covers, cladding, sun shades, lighting troughs, spires, ornamental roofing, metal ceilings, mansards, copings, ornamental and ventilation hoods, vertical and horizontal siding panels, trim, etc.

The sheet metal classification also applies to the vast variety of coated metal material panels and composite metal material panels that have evolved over the years as an alternative to conventional ferrous and non-ferrous metals like steel, iron, tin, copper, brass, bronze, aluminum, etc. Insulated metal and insulated composite panels are still installed by the Iron Worker. Fabrication, handling, assembling, erecting, altering, repairing, etc. of architectural metal roof, standing seam roof, composite metal roof, metal and composite bathroom/toilet partitions, aluminum gutters, metal and composite lockers and shelving, kitchen equipment, and walk-in coolers.

- **SPRINKLER FITTERS**

Installation, alteration, maintenance and repair of fire protection sprinkler systems.

**\*License required per Connecticut General Statutes: F-1,2,3,4.**

- **TILE MARBLE AND TERRAZZO FINISHERS**

Assists and tends the tile setter, marble mason and terrazzo worker in the performance of their duties.

- **TRUCK DRIVERS**

**Definitions:**

1) “Site of the work” (29 Code of Federal Regulations (CFR) 5.2(l)(b) is the physical place or places where the building or work called for in the contract will remain and any other site where a significant portion of the building or work is constructed, provided that such site is established specifically for the performance of the contract or project;

(a) Except as provided in paragraph (l) (3) of this section, job headquarters, tool yards, batch plants, borrow pits, etc. are part of the “site of the work”; provided they are dedicated exclusively, or nearly so, to the performance of the contract or project, and provided they are adjacent to “the site of work” as defined in paragraph (e)(1) of this section;

(b) Not included in the “site of the work” are permanent home offices, branch plant establishments, fabrication plants, tool yards etc, of a contractor or subcontractor whose location and continuance in operation are determined wholly without regard to a particular State or political subdivision contract or uncertain and indefinite periods of time involved of a few seconds or minutes duration and where the failure to count such time is due to consideration justified by industrial realities (29 CFR 785.47)

2) “Engaged to wait” is waiting time that belongs to and is controlled by the employer which is an integral part of the job and is therefore compensable as hours worked. (29 CFR 785.15)

3) “Waiting to be engaged” is waiting time that an employee can use effectively for their own purpose and is not compensable as hours worked. (29 CFR 785.16)

4) “De Minimus” is a rule that recognizes that unsubstantial or insignificant periods of time which cannot as a practical administrative matter be precisely recorded for payroll purposes, may be disregarded. This rule applies only where there are uncertain and indefinite periods of time involved of a short duration and where the failure to count such time is due to consideration justified by worksite realities. For example, with respect to truck drivers on prevailing wage sites, this is typically less than 15 minutes at a time.

**Coverage of Truck Drivers on State or Political subdivision Prevailing Wage Projects**

**Truck drivers are covered for payroll purposes under the following conditions:**

- Truck Drivers for time spent working on the site of the work.
- Truck Drivers for time spent loading and/or unloading materials and supplies on the site of the work, if such time is not de minimus

- Truck drivers transporting materials or supplies between a facility that is deemed part of the site of the work and the actual construction site.
- Truck drivers transporting portions of the building or work between a site established specifically for the performance of the contract or project where a significant portion of such building or work is constructed and the physical places where the building or work outlined in the contract will remain.

*For example: Truck drivers delivering asphalt are covered under prevailing wage while “engaged to wait” on the site and when directly involved in the paving operation, provided the total time is not “de minimus”*

**Truck Drivers are not covered in the following instances:**

- Material delivery truck drivers while off “the site of the work”
- Truck Drivers traveling between a prevailing wage job and a commercial supply facility while they are off the “site of the work”
- Truck drivers whose time spent on the “site of the work” is de minimus, such as under 15 minutes at a time, merely to drop off materials or supplies, including asphalt.

*These guidelines are similar to U.S. Labor Department policies. The application of these guidelines may be subject to review based on factual considerations on a case by case basis.*

**For example:**

- Material men and deliverymen are not covered under prevailing wage as long as they are not directly involved in the construction process. If, they unload the material, they would then be covered by prevailing wage for the classification they are performing work in: laborer, equipment operator, etc.
- Hauling material off site is not covered provided they are not dumping it at a location outlined above.
- Driving a truck on site and moving equipment or materials on site would be considered covered work, as this is part of the construction process.

*Any questions regarding the proper classification should be directed to:*

*Public Contract Compliance Unit  
Wage and Workplace Standards Division  
Connecticut Department of Labor  
200 Folly Brook Blvd, Wethersfield, CT 06109  
(860) 263-6543*

# Statute 31-55a

Last Updated: June 02, 2008

You are here: [DOL Web Site](#) ▶ [Wage and Workplace Issues](#) ▶ Statute 31-55a

## - Special Notice -

To All State and Political Subdivisions, Their Agents, and Contractors

**Connecticut General Statute 31-55a - Annual adjustments to wage rates by contractors doing state work.**

*Each contractor that is awarded a contract on or after October 1, 2002, for (1) the construction of a state highway or bridge that falls under the provisions of section 31-54 of the general statutes, or (2) the construction, remodeling, refinishing, refurbishing, rehabilitation, alteration or repair of any public works project that falls under the provisions of section 31-53 of the general statutes shall contact the Labor Commissioner on or before July first of each year, for the duration of such contract, to ascertain the prevailing rate of wages on an hourly basis and the amount of payment or contributions paid or payable on behalf of each mechanic, laborer or worker employed upon the work contracted to be done, and shall make any necessary adjustments to such prevailing rate of wages and such payment or contributions paid or payable on behalf of each such employee, effective each July first.*

- The prevailing wage rates applicable to any contract or subcontract awarded on or after October 1, 2002 are subject to annual adjustments each July 1st for the duration of any project which was originally advertised for bids on or after October 1, 2002.
- Each contractor affected by the above requirement shall pay the annual adjusted prevailing wage rate that is in effect each July 1st, as posted by the Department of Labor.
- It is the *contractor's* responsibility to obtain the annual adjusted prevailing wage rate increases directly from the Department of Labor's Web Site. The annual adjustments will be posted on the Department of Labor Web page: [www.ctdol.state.ct.us](http://www.ctdol.state.ct.us). For those without internet access, please contact the division listed below.
- The Department of Labor will continue to issue the initial prevailing wage rate schedule to the Contracting Agency for the project. All subsequent annual adjustments will be posted on our Web Site for contractor access.

**Any questions should be directed to the Contract Compliance Unit, Wage and Workplace**

Standards Division, Connecticut Department of Labor, 200 Folly Brook Blvd.,  
Wethersfield, CT 06109 at (860)263-6790.

[Workplace Laws](#)

Published by the Connecticut Department of Labor, Project Management Office

November 29, 2006

**Notice**  
**To All Mason Contractors and Interested Parties**  
**Regarding Construction Pursuant to Section 31-53 of the**  
**Connecticut General Statutes (Prevailing Wage)**

The Connecticut Labor Department Wage and Workplace Standards Division is empowered to enforce the prevailing wage rates on projects covered by the above referenced statute.

Over the past few years the Division has withheld enforcement of the rate in effect for workers who operate a forklift on a prevailing wage rate project due to a potential jurisdictional dispute.

The rate listed in the schedules and in our Occupational Bulletin (see enclosed) has been as follows:

**Forklift Operator:**

- **Laborers (Group 4) Mason Tenders** - operates forklift solely to assist a mason to a maximum height of nine feet only.
- **Power Equipment Operator (Group 9)** - operates forklift to assist any trade and to assist a mason to a height over nine feet.

The U.S. Labor Department conducted a survey of rates in Connecticut but it has not been published and the rate in effect remains as outlined in the above Occupational Bulletin.

*Since this is a classification matter and not one of jurisdiction, effective January 1, 2007 the Connecticut Labor Department will enforce the rate on each schedule in accordance with our statutory authority.*

Your cooperation in filing appropriate and accurate certified payrolls is appreciated.

# **Informational Bulletin**

## **THE 10-HOUR OSHA CONSTRUCTION SAFETY AND HEALTH COURSE**

(applicable to public building contracts entered into *on or after July 1, 2007*, where the total cost of all work to be performed is at least \$100,000)

- (1) This requirement was created by Public Act No. 06-175, which is codified in Section 31-53b of the Connecticut General Statutes (pertaining to the prevailing wage statutes);
- (2) The course is required for public building construction contracts (projects funded in whole or in part by the state or any political subdivision of the state) entered into on or after July 1, 2007;
- (3) It is required of private employees (not state or municipal employees) and apprentices who perform manual labor for a general contractor or subcontractor on a public building project where the total cost of all work to be performed is at least \$100,000;
- (4) The ten-hour construction course pertains to the ten-hour Outreach Course conducted in accordance with federal OSHA Training Institute standards, and, for telecommunications workers, a ten-hour training course conducted in accordance with federal OSHA standard, 29 CFR 1910.268;
- (5) The internet website for the federal OSHA Training Institute is [http://www.osha.gov/fso/ote/training/edcenters/fact\\_sheet.html](http://www.osha.gov/fso/ote/training/edcenters/fact_sheet.html);
- (6) The statutory language leaves it to the contractor and its employees to determine who pays for the cost of the ten-hour Outreach Course;
- (7) Within 30 days of receiving a contract award, a general contractor must furnish proof to the Labor Commissioner that all employees and apprentices performing manual labor on the project will have completed such a course;
- (8) Proof of completion may be demonstrated through either: (a) the presentation of a *bona fide* student course completion card issued by the federal OSHA Training Institute; *or* (2) the presentation of documentation provided to an employee by a trainer certified by the Institute pending the actual issuance of the completion card;
- (9) Any card with an issuance date more than 5 years prior to the commencement date of the construction project shall not constitute proof of compliance;

- (10) Each employer shall affix a copy of the construction safety course completion card to the certified payroll submitted to the contracting agency in accordance with Conn. Gen. Stat. § 31-53(f) on which such employee's name first appears;
- (11) Any employee found to be in non-compliance shall be subject to removal from the worksite if such employee does not provide satisfactory proof of course completion to the Labor Commissioner by the fifteenth day after the date the employee is determined to be in noncompliance;
- (12) Any such employee who is determined to be in noncompliance may continue to work on a public building construction project for a maximum of fourteen consecutive calendar days while bringing his or her status into compliance;
- (13) The Labor Commissioner may make complaint to the prosecuting authorities regarding any employer or agent of the employer, or officer or agent of the corporation who files a false certified payroll with respect to the status of an employee who is performing manual labor on a public building construction project;
- (14) The statute provides the minimum standards required for the completion of a safety course by manual laborers on public construction contracts; any contractor can exceed these minimum requirements; and
- (15) Regulations clarifying the statute are currently in the regulatory process, and shall be posted on the CTDOL website as soon as they are adopted in final form.
- (16) Any questions regarding this statute may be directed to the Wage and Workplace Standards Division of the Connecticut Labor Department via the internet website of <http://www.ctdol.state.ct.us/wgwkstnd/wgemenu.htm>; or by telephone at (860)263-6790.

**THE ABOVE INFORMATION IS PROVIDED EXCLUSIVELY AS AN EDUCATIONAL RESOURCE, AND IS NOT INTENDED AS A SUBSTITUTE FOR LEGAL INTERPRETATIONS WHICH MAY ULTIMATELY ARISE CONCERNING THE CONSTRUCTION OF THE STATUTE OR THE REGULATIONS.**

**Sec. 31-53b. Construction safety and health course. Proof of completion required for employees on public building projects. Enforcement. Regulations.** (a) Each contract entered into on or after July 1, 2007, for the construction, remodeling, refinishing, refurbishing, rehabilitation, alteration or repair of any public building project by the state or any of its agents, or by an political subdivision of the state or any of its agents, where the total cost of all work to be performed by all contractors and subcontractors in connection with the contract is at least one hundred thousand dollars, shall contain a provision requiring that, not later than thirty days after the date such contract is awarded, each contractor furnish proof to the Labor Commissioner that all employees performing manual labor on or in such public building, pursuant to such contract, have completed a course of at least ten hours in duration in construction safety and health approved by the federal Occupational Safety and Health Administration or, in the case of telecommunications employees, have completed at least ten hours of training in accordance with 29 CFR 1910.268.

(b) Any employee required to complete a construction safety and health course required under subsection (a) of this section who has not completed the course shall be subject to removal from the worksite if the employee does not provide documentation of having completed such course by the fifteenth day after the date the employee is found to be in noncompliance. The Labor Commissioner or said commissioner's designee shall enforce this section.

(c) Not later than January 1, 2007, the Labor Commissioner shall adopt regulations, in accordance with the provisions of chapter 54, to implement the provisions of subsections (a) and (b) of this section. Such regulations shall require that the ten-hour construction safety and health courses required under subsection (a) of this section be conducted in accordance with federal Occupational Safety and Health Administration Training Institute standards, or in accordance with 29 CFR 1910.268, as appropriate. The Labor Commissioner shall accept as sufficient proof of compliance with the provisions of subsection (a) or (b) of this section a student course completion card issued by the federal Occupational Safety and Health Administration Training Institute, or such other proof of compliance said commissioner deems appropriate, dated no earlier than five years before the commencement date of such public works project.

(d) For the purposes of this section, "public building" means a structure, paid for in whole or in part with state funds, within a roof and within exterior walls or fire walls, designed for the housing, shelter, enclosure and support or employment of people, animals or property of any kind, including, but not limited to, sewage treatment plants and water treatment plants, "Public building" does not include site work, roads or bridges, rail lines, parking lots or underground water, sewer or drainage systems including pump houses or other utility systems.

CONNECTICUT DEPARTMENT OF LABOR  
WAGE AND WORKPLACE STANDARDS DIVISION

**CONTRACTORS WAGE CERTIFICATION FORM**

I, \_\_\_\_\_ of \_\_\_\_\_  
Officer, Owner, Authorized Rep. Company Name

do hereby certify that the \_\_\_\_\_  
Company Name

\_\_\_\_\_  
Street

\_\_\_\_\_  
City

and all of its subcontractors will pay all workers on the

\_\_\_\_\_  
Project Name and Number

\_\_\_\_\_  
Street and City

the wages as listed in the schedule of prevailing rates required for such project (a copy of which is attached hereto).

\_\_\_\_\_  
Signed

Subscribed and sworn to before me this \_\_\_\_\_ day of \_\_\_\_\_, 2004.

\_\_\_\_\_  
Notary Public

 Return to:

Connecticut Department of Labor  
Wage & Workplace Standards Division  
200 Folly Brook Blvd.  
Wethersfield, CT 06109