

ADDENDUM NO.: 04

DATE OF ADDENDUM: July 31, 2015

**INTERIOR RENOVATIONS/IMPROVEMENTS  
OFFICE OF POLICY AND MANAGEMENT  
450 CAPITOL AVENUE  
HARTFORD, CT  
BI-2B-385**

Original Bid Due Date / Time:

August 5, 2015

1:00 pm

Previous Addendums: Addendum No. 01, 7/1/2015; Addendum No. 02, 7/23/2015; Addendum No. 03, 7/29/2015

**TO: Prospective Bid Proposers:**

This Addendum forms part of the "Contract Documents" and modifies or clarifies the original "Contract Documents" for this Project dated 4/30/2015. Prospective Bid Proposers shall acknowledge receipt of the total number the Addenda issued for this Project on the space provided on Section 00 41 00 Bid Proposal Form. Failure to do may subject Bid Proposers to disqualification.

The following clarifications are applicable to drawings and specifications for the project referenced above.

**Item 1**

On **DRAWINGS** A-103a, Third Floor Plan Floor Finishes; A-103b, Third Floor Plan Painting Finishes.


**REVISE:** Add/Revise Flooring and Wall Finishes per attached sketch "REVISED" SKA-1, dated 7/30/2015 (Please note: Sketch is 11" x 17" Format).

All questions must be in writing (not phone or e-mail) and must be forwarded to the consulting Architect/Engineer (Peter Chow/OakPark Architects LLC, Fax: 860-232-6121) with copies sent to the DCS Project Manager (Richard Terrell/DAS Facilities Planning Office Fax: 860-713-7355) with copies sent to the CT DAS Facilities Planning Office.

**End of Addendum No. 04**



Philip St. Amand, Purchasing Assistant  
Department of Administrative Services  
On Behalf of the Division of Construction Services

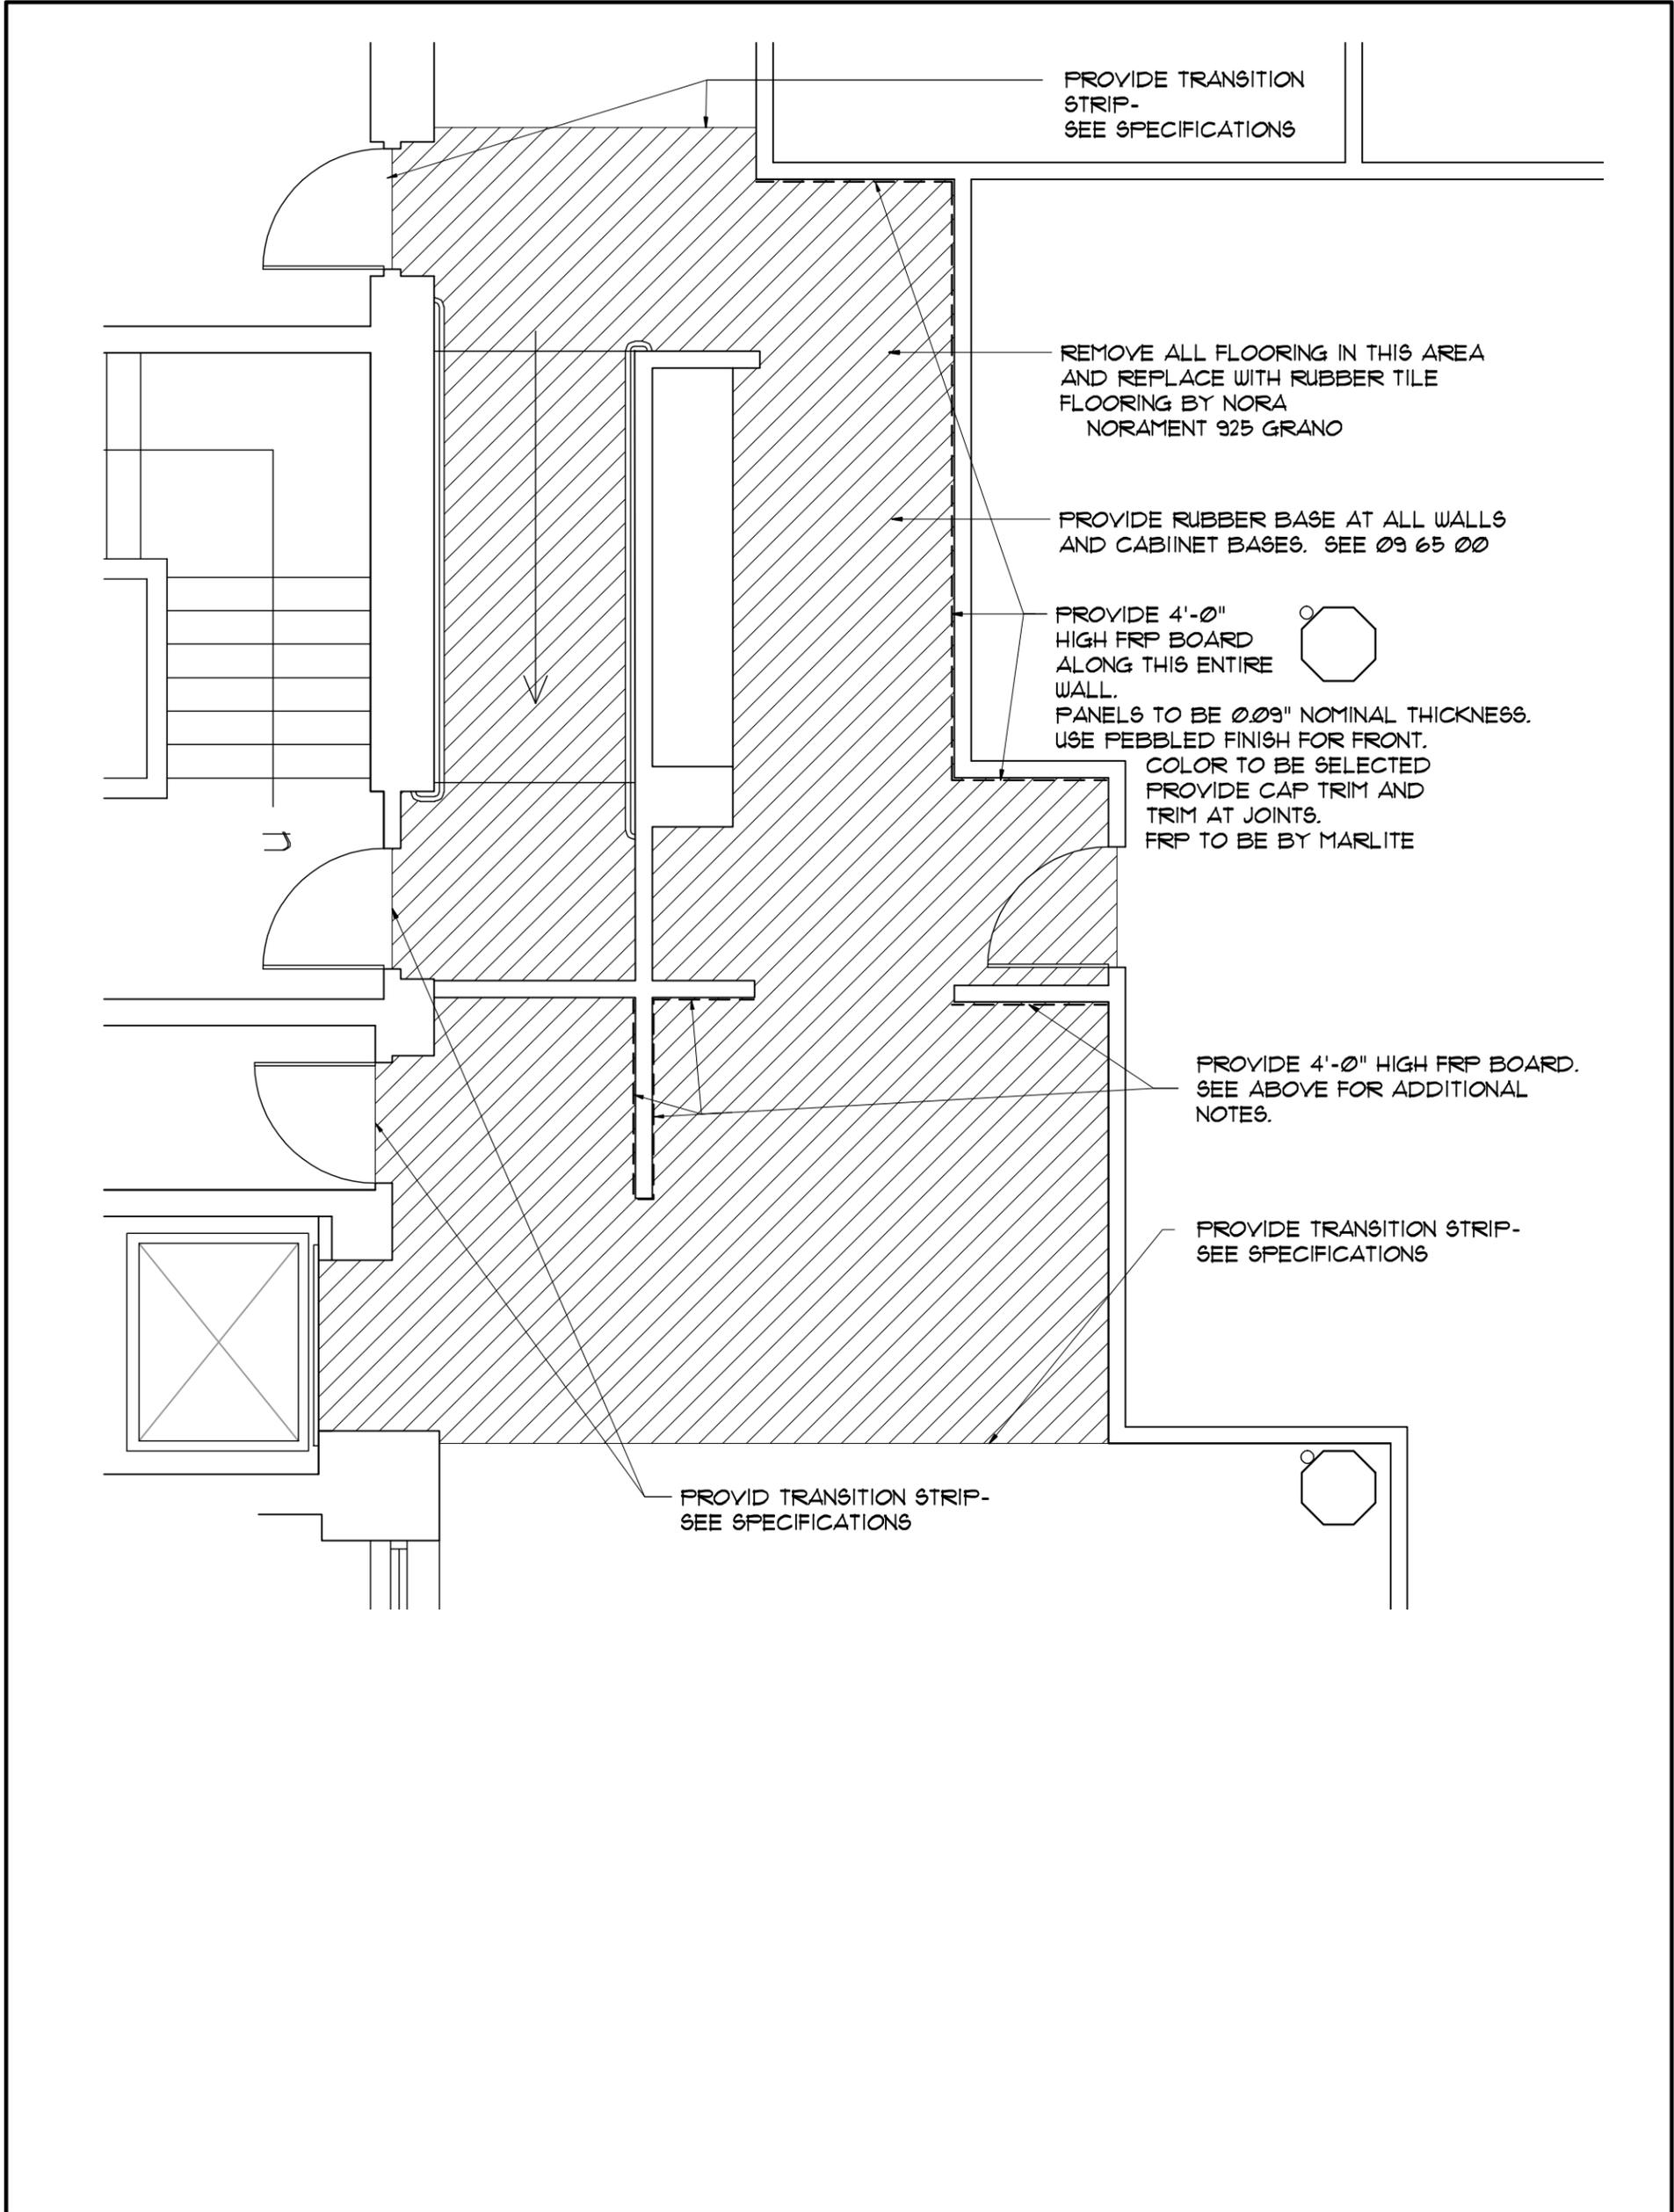

THIRD FLOOR  
DRAWINGS A-103A, A-103B



450 CAPITOL AVENUE  
INTERIOR RENOVATIONS/IMPROVEMENTS  
HARTFORD, CONNECTICUT

STATE OF CONNECTICUT  
DEPARTMENT OF ADMINISTRATIVE SERVICES

Date  
7-30-2015

Scale  
1/4"=1'-0"

SKA-1

B1-2B-385