



**GENERAL NOTES**

5 DIGIT MARK NUMBERS REPRESENT EXISTING EQUIPMENT TO BE MOVED TO THE BUILDING AND INSTALLED BY OWNER (U.N.O.).

4 DIGIT MARK NUMBERS WITH OR WITHOUT ALPHA EXTENSION REPRESENT NEW EQUIPMENT TO BE FURNISHED AND INSTALLED AS GRAPHICALLY INDICATED AND SHOWN IN SPECIFICATION SECTION 11 06 00.


ALL EQUIPMENT SHOWN ON THESE DRAWINGS IS BASED ON SPECIFIED MANUFACTURER. ANY MODIFICATIONS AND / OR SUBSTITUTIONS OF SAID EQUIPMENT MUST BE COORDINATED BY THE CONTRACTOR INCLUDING ALL CONNECTIONS, SERVICES, OPENING SIZES, AND ANY OTHER CONSTRUCTION RELATED REQUIREMENTS.

VERIFY AND COORDINATE ALL STRUCTURAL, MECHANICAL, ELECTRICAL, AND PLUMBING REQUIREMENTS OF EQUIPMENT WITH MANUFACTURER PRIOR TO INSTALLATION.


REFER TO SECTION 11 06 00 FOR EQUIPMENT SCHEDULE.

**GRAPHIC LEGEND**

-  NEW EQUIPMENT. CONTRACTOR FURNISHED CONTRACTOR INSTALLED.
-  EXISTING EQUIPMENT. OWNER FURNISHED OWNER INSTALLED.

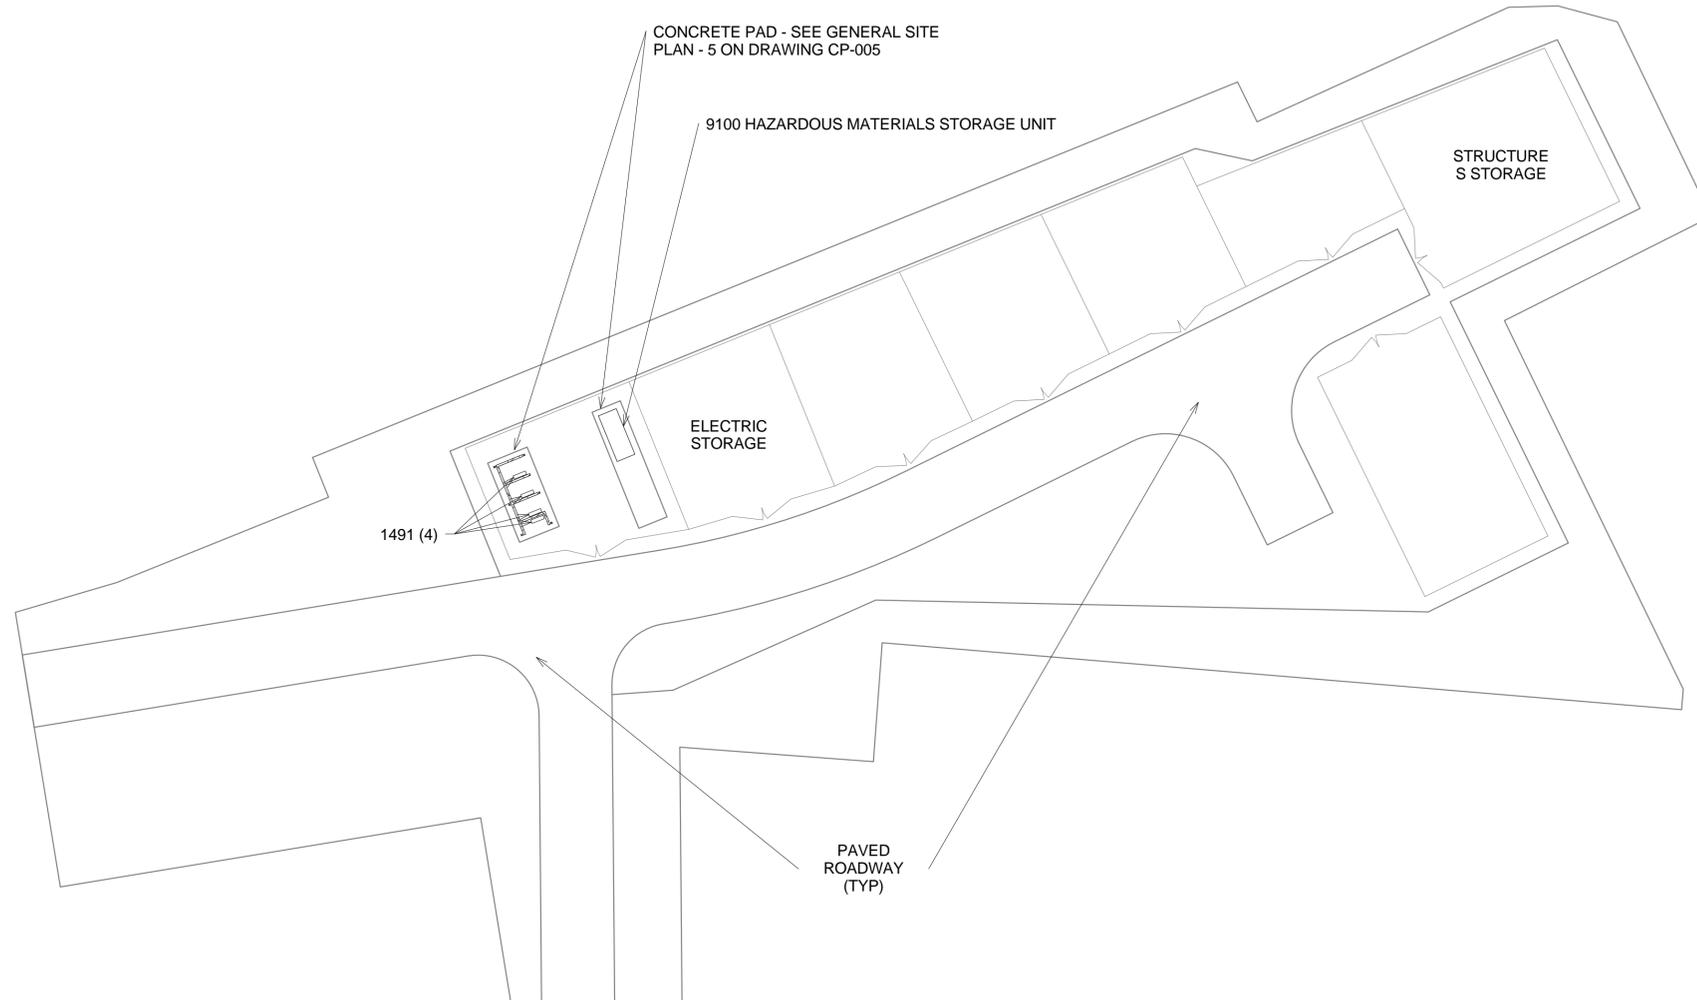

**1 STORAGE AREA PLAN - 152 WATER STREET**  
1" = 30'-0"

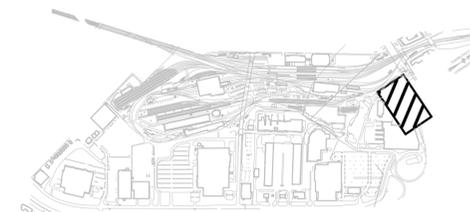

**KEY PLAN**

3/27/2015 10:19:43 AM R:\PROJECTS\18965MOW - NEW HAVEN\CAD\HOU-IND-PLAN14-20.rvt

REV.	DATE	REVISION DESCRIPTION	SHEET NO.

THE INFORMATION, INCLUDING ESTIMATED QUANTITIES OF WORK, SHOWN ON THESE SHEETS IS BASED ON LIMITED INVESTIGATIONS BY THE STATE AND IS IN NO WAY WARRANTED TO INDICATE THE CONDITIONS OF ACTUAL QUANTITIES OF WORK WHICH WILL BE REQUIRED.

DESIGNER/DRAFTER: **TS**  
CHECKED BY: **ASI**  
SCALE: 1" = 30'-0"  
0 15' 30' 60'



SIGNATURE: *[Signature]*  
PARSONS BRINCKERHOFF  
GLASTONBURY, CT


PROJECT TITLE:  
**NEW HAVEN RAIL YARD  
FACILITIES IMPROVEMENTS  
MAINTENANCE OF WAY BUILDING**

TOWN: **NEW HAVEN**  
DRAWING TITLE:  
**INDUSTRIAL STORAGE SITE  
PLAN**

PROJECT NO.: **301-0124**  
DRAWING NO.: **114-001**  
SHEET NO.: **11.02**

Filename: HOU-IND-PLAN14-20.RVT

4/1/2015 12:37:59 PM R:\PROJECTS\18965MOW - NEW HAVEN CAD\HOU-IND-PLAN14-20.rvt

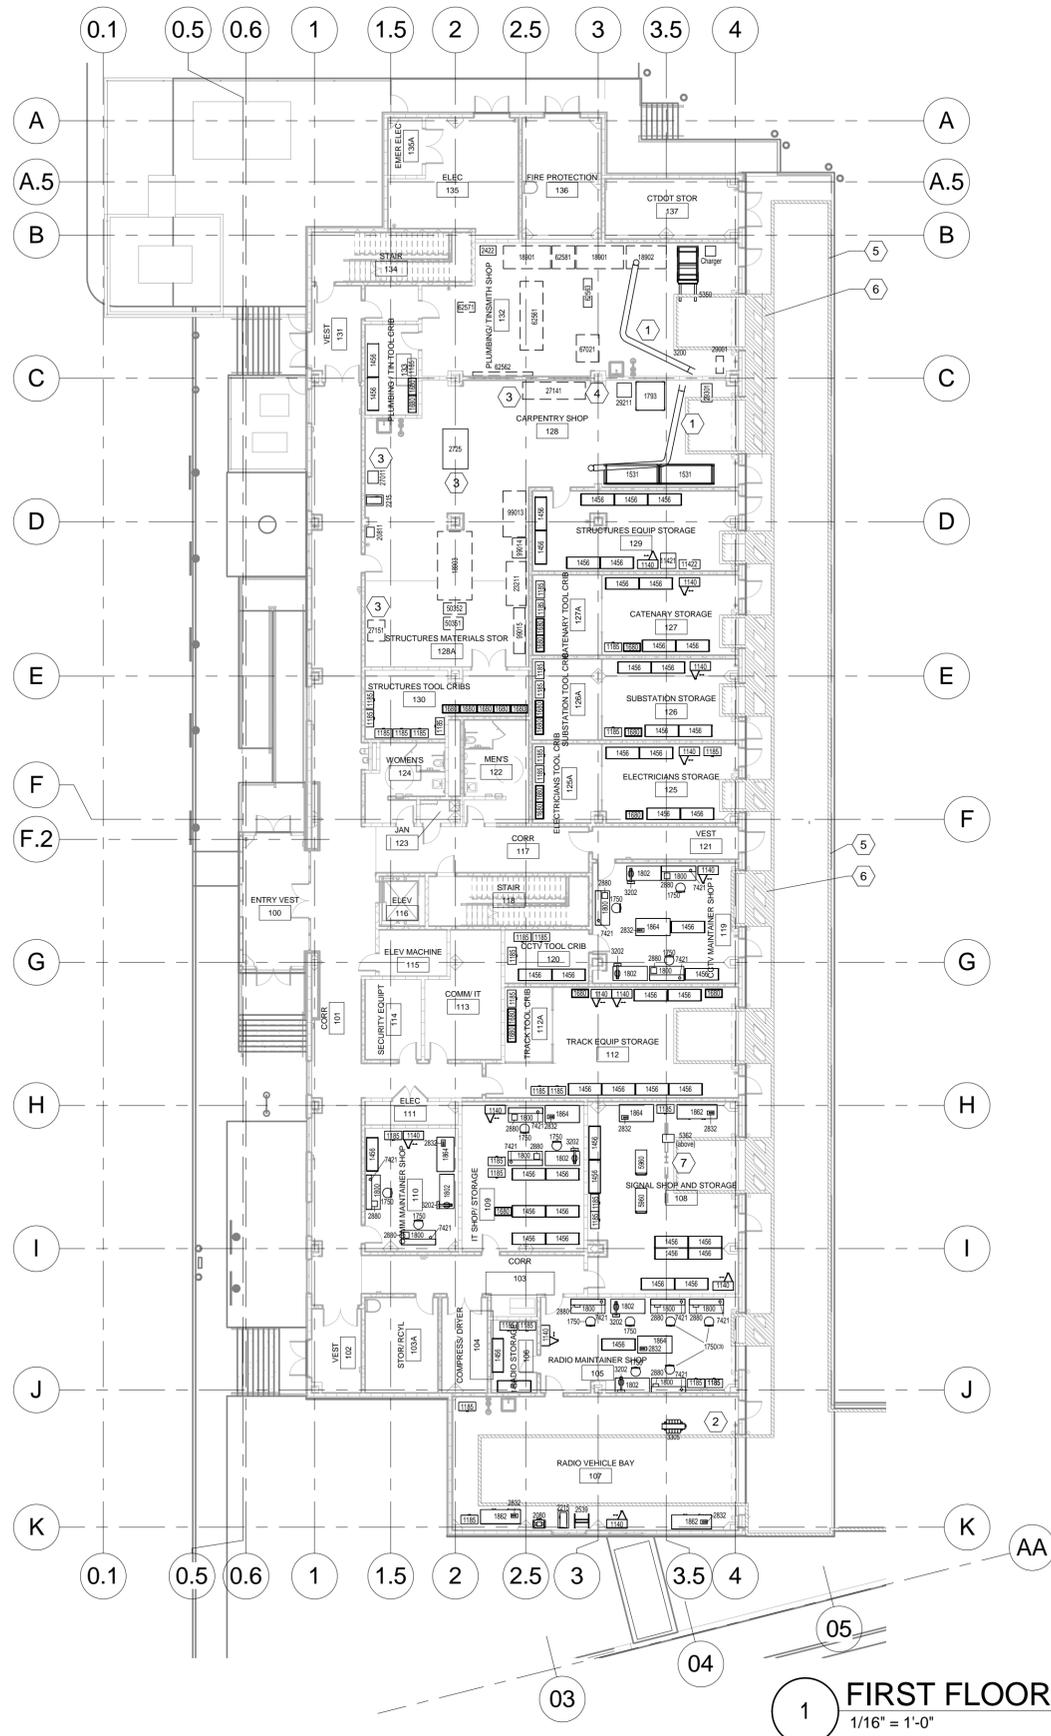

**1** FIRST FLOOR PLAN - OVERALL  
1/16" = 1'-0"

**GENERAL NOTES**

5 DIGIT MARK NUMBERS REPRESENT EXISTING EQUIPMENT TO BE MOVED TO THE BUILDING AND INSTALLED BY OWNER (U.N.O.).

4 DIGIT MARK NUMBERS WITH OR WITHOUT ALPHA EXTENSION REPRESENT NEW EQUIPMENT TO BE FURNISHED AND INSTALLED AS GRAPHICALLY INDICATED AND SHOWN IN SPECIFICATION SECTION 11 06 00.

ALL EQUIPMENT SHOWN ON THESE DRAWINGS IS BASED ON SPECIFIED MANUFACTURER. ANY MODIFICATIONS AND / OR SUBSTITUTIONS OF SAID EQUIPMENT MUST BE COORDINATED BY THE CONTRACTOR INCLUDING ALL CONNECTIONS, SERVICES, OPENING SIZES, AND ANY OTHER CONSTRUCTION RELATED REQUIREMENTS.

VERIFY AND COORDINATE ALL STRUCTURAL, MECHANICAL, ELECTRICAL, AND PLUMBING REQUIREMENTS OF EQUIPMENT WITH MANUFACTURER PRIOR TO INSTALLATION.

REFER TO SECTION 11 06 00 FOR EQUIPMENT SCHEDULE.


**GRAPHIC LEGEND**

- NEW EQUIPMENT. CONTRACTOR FURNISHED CONTRACTOR INSTALLED.
- EXISTING EQUIPMENT. OWNER FURNISHED OWNER INSTALLED.

**FLOOR PLAN KEY NOTES**

1. WELDING EXHAUST ARM (#3200) SUSPENDED FROM WALL STRUCTURE, WITH DISCONNECT AT 48" AFF. (RE: MECHANICAL, ELECTRICAL, AND STRUCTURAL). (RE: I14-501 FOR MOUNTING HEIGHTS).
2. VEHICLE EXHAUST (#3305) SUSPENDED FROM STRUCTURE ABOVE. CONTROLS TO BE SUSPENDED AT EACH BAY. (RE: MECHANICAL, ELECTRICAL, AND STRUCTURAL). (RE: I14-501 FOR MOUNTING HEIGHTS).
3. CONNECT TO DUST COLLECTION SYSTEM. (RE: MECHANICAL).
4. DUST COLLECTION SYSTEM CONVENIENCE OUTLET LOCATION. (RE: MECHANICAL).
5. 6" WIDE, SAFETY YELLOW STRIPING.
6. 18" WIDE, SAFETY YELLOW STRIPING W/ 18" GAPS EVENLY SPACED.
7. MONORAIL BEAM ABOVE (#5362) SUSPENDED FROM STRUCTURE ABOVE. (RE: STRUCTURAL).

<p>DESIGNER/DRAFTER: <b>TS</b></p> <p>CHECKED BY: <b>ASI</b></p> <p>SCALE: 1/16" = 1'-0"</p> <p>0 8' 16' 32'</p>	<p><b>STATE OF CONNECTICUT</b> <b>DEPARTMENT OF TRANSPORTATION</b></p>	<p>SIGNATURE: <i>[Signature]</i></p> <p>PROJECT TITLE: <b>NEW HAVEN RAIL YARD FACILITIES IMPROVEMENTS MAINTENANCE OF WAY BUILDING</b></p>	<p>TOWN: <b>NEW HAVEN</b></p> <p>PROJECT NO.: <b>301-0124</b></p> <p>DRAWING NO.: <b>114- 101</b></p> <p>SHEET NO.: <b>11.03</b></p>
<p>THE INFORMATION, INCLUDING ESTIMATED QUANTITIES OF WORK, SHOWN ON THESE SHEETS IS BASED ON LIMITED INVESTIGATIONS BY THE STATE AND IS IN NO WAY WARRANTED TO INDICATE THE CONDITIONS OF ACTUAL QUANTITIES OF WORK WHICH WILL BE REQUIRED.</p>		<p>PARSONS BRINCKERHOFF GLASTONBURY, CT</p>	
<p>REV. DATE REVISION DESCRIPTION SHEET NO. Plotted Date: 06/27/14</p>		<p>Filename: HOU-IND-PLAN14-20.RVT</p>	

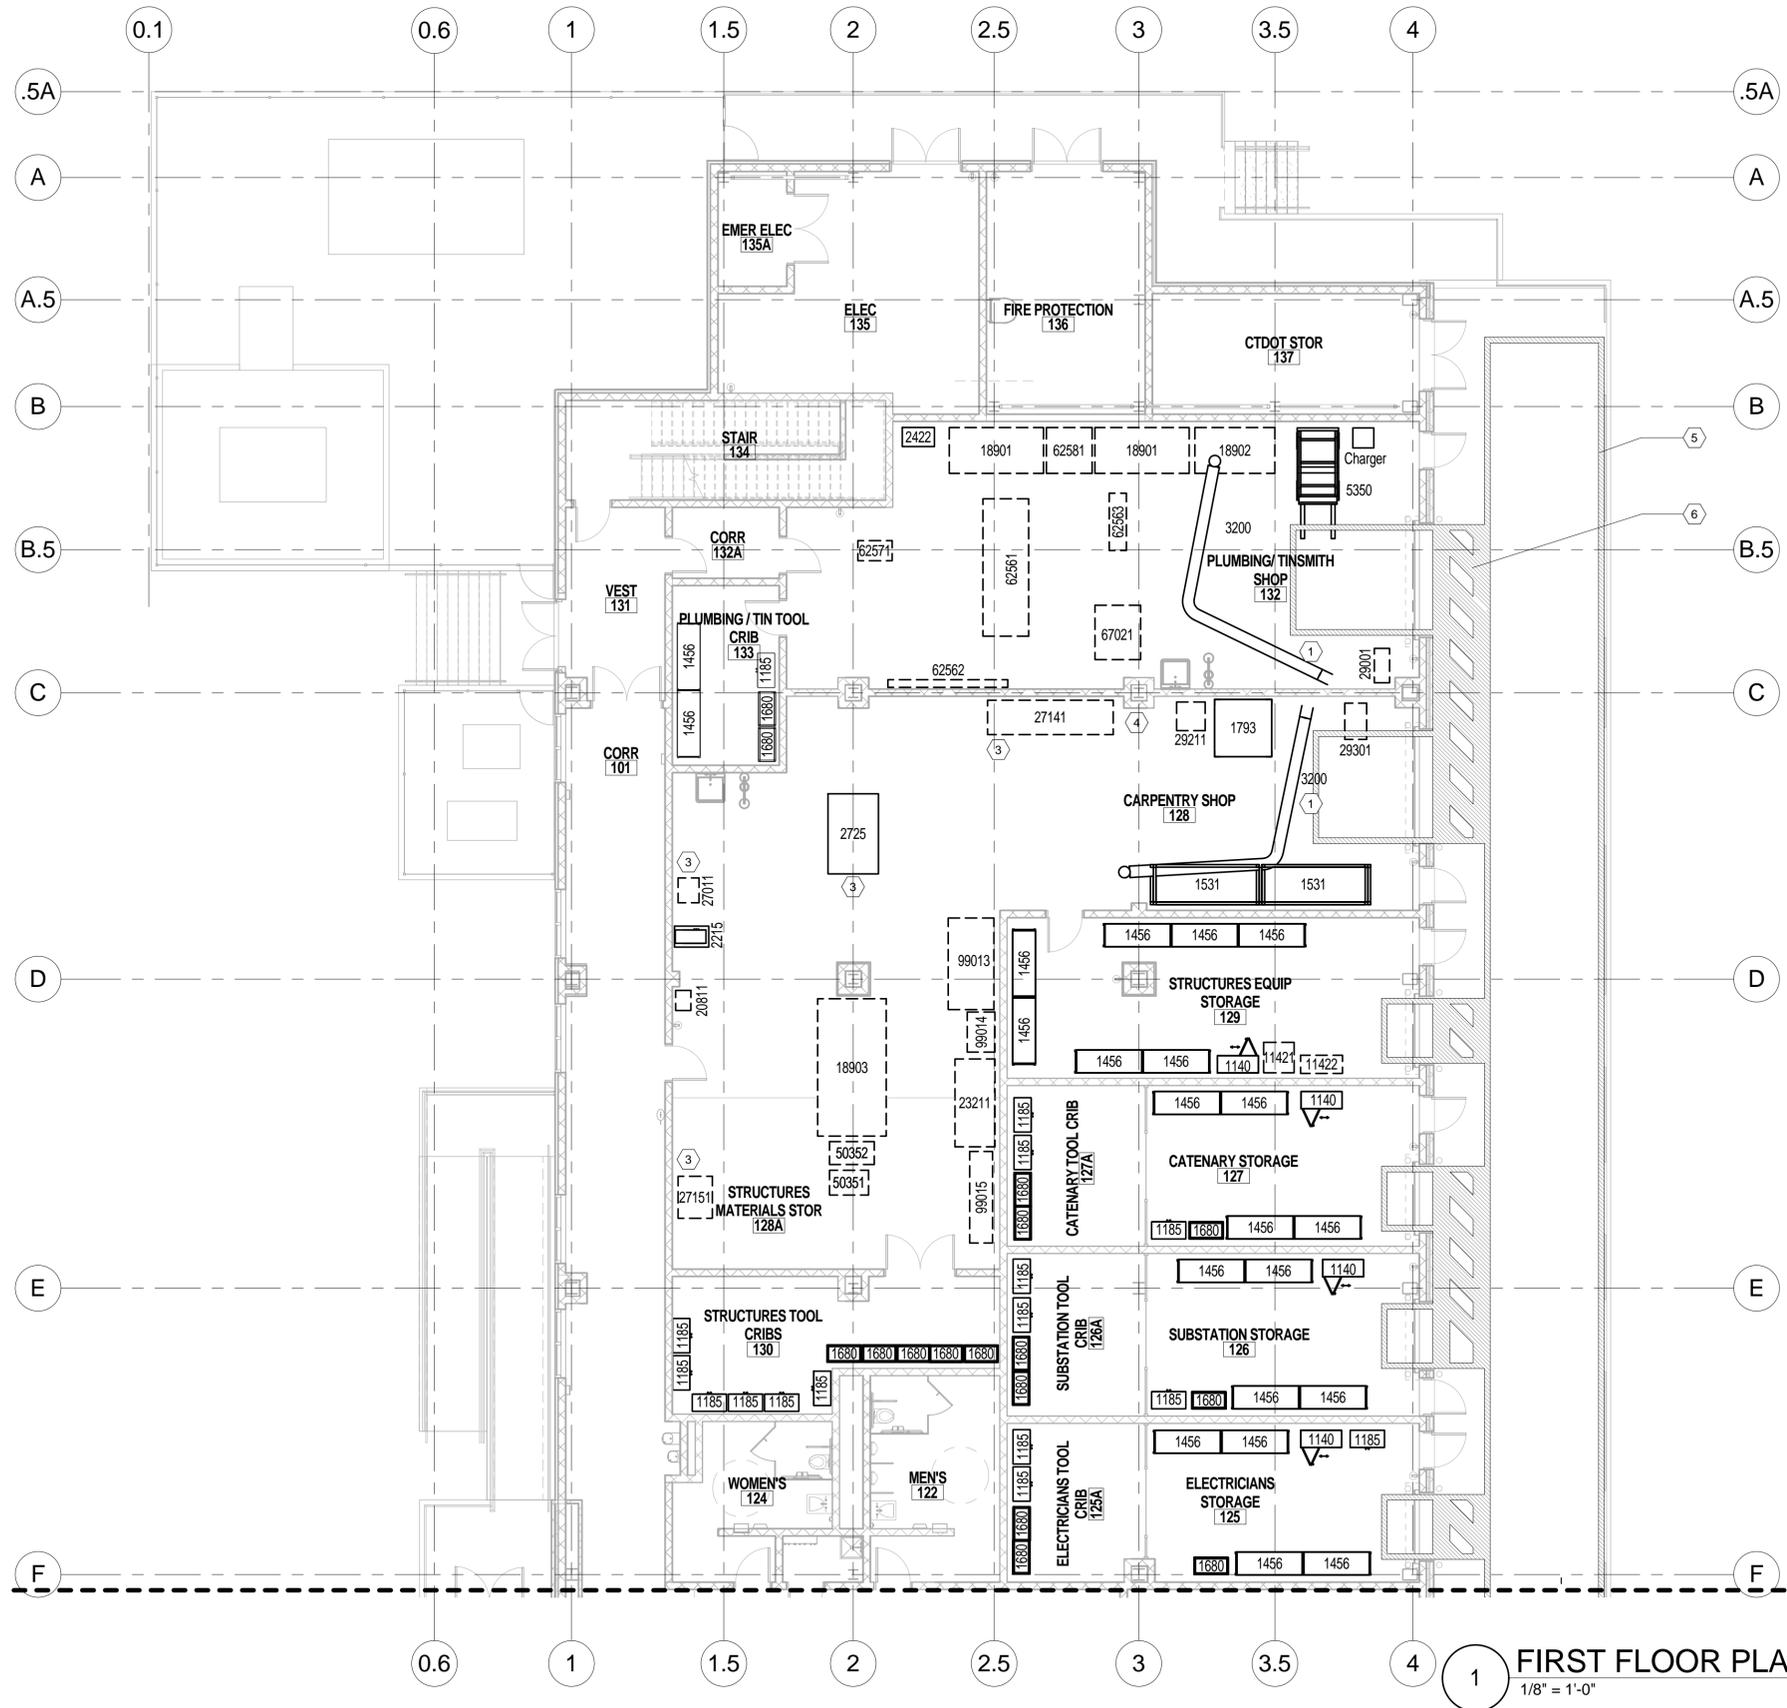

**FIRST FLOOR PLAN - AREA A**  
1/8" = 1'-0"

**GENERAL NOTES**

5 DIGIT MARK NUMBERS REPRESENT EXISTING EQUIPMENT TO BE MOVED TO THE BUILDING AND INSTALLED BY OWNER (U.N.O.).

4 DIGIT MARK NUMBERS WITH OR WITHOUT ALPHA EXTENSION REPRESENT NEW EQUIPMENT TO BE FURNISHED AND INSTALLED AS GRAPHICALLY INDICATED AND SHOWN IN SPECIFICATION SECTION 11 06 00.

ALL EQUIPMENT SHOWN ON THESE DRAWINGS IS BASED ON SPECIFIED MANUFACTURER. ANY MODIFICATIONS AND / OR SUBSTITUTIONS OF SAID EQUIPMENT MUST BE COORDINATED BY THE CONTRACTOR INCLUDING ALL CONNECTIONS, SERVICES, OPENING SIZES, AND ANY OTHER CONSTRUCTION RELATED REQUIREMENTS.

VERIFY AND COORDINATE ALL STRUCTURAL, MECHANICAL, ELECTRICAL, AND PLUMBING REQUIREMENTS OF EQUIPMENT WITH MANUFACTURER PRIOR TO INSTALLATION.

REFER TO SECTION 11 06 00 FOR EQUIPMENT SCHEDULE.


**GRAPHIC LEGEND**

- NEW EQUIPMENT. CONTRACTOR FURNISHED CONTRACTOR INSTALLED.
- EXISTING EQUIPMENT. OWNER FURNISHED OWNER INSTALLED.

**FLOOR PLAN KEY NOTES**

1. WELDING EXHAUST ARM (#3200) SUSPENDED FROM WALL STRUCTURE, WITH DISCONNECT AT 48" AFF. (RE: MECHANICAL, ELECTRICAL, AND STRUCTURAL). (RE: 114-501 FOR MOUNTING HEIGHTS).
2. VEHICLE EXHAUST (#3305) SUSPENDED FROM STRUCTURE ABOVE. CONTROLS TO BE SUSPENDED AT EACH BAY. (RE: MECHANICAL, ELECTRICAL, AND STRUCTURAL). (RE: 114-501 FOR MOUNTING HEIGHTS).
3. CONNECT TO DUST COLLECTION SYSTEM. (RE: MECHANICAL).
4. DUST COLLECTION SYSTEM CONVENIENCE OUTLET LOCATION. (RE: MECHANICAL).
5. 6" WIDE, SAFETY YELLOW STRIPING.
6. 18" WIDE, SAFETY YELLOW STRIPING W/ 18" GAPS EVENLY SPACED.
7. MONORAIL BEAM ABOVE (#5362) SUSPENDED FROM STRUCTURE ABOVE. (RE: STRUCTURAL).

**KEY PLAN**

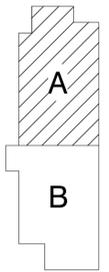

4/2/2015 1:05:23 PM R:\PROJECTS\18966MOW - NEW HAVEN CAD\HOU-IND-PLAN14-20.rvt

REV.	DATE	REVISION DESCRIPTION	SHEET NO.	Plotted Date: 06/27/14

DESIGNER/DRAFTER: **TS**  
CHECKED BY: **ASI**  
SCALE: 1/8" = 1'-0"  
0 4' 8' 16'



SIGNATURE: [Signature]  
PARSONS BRINCKERHOFF  
GLASTONBURY, CT

PROJECT TITLE: **NEW HAVEN RAIL YARD FACILITIES IMPROVEMENTS MAINTENANCE OF WAY BUILDING**

TOWN: <b>NEW HAVEN</b>	PROJECT NO: <b>301-0124</b>
DRAWING TITLE: <b>INDUSTRIAL FIRST FLOOR PLAN- AREA A</b>	DRAWING NO: <b>114- 102</b>
	SHEET NO: <b>11.04</b>

**GENERAL NOTES**

5 DIGIT MARK NUMBERS REPRESENT EXISTING EQUIPMENT TO BE MOVED TO THE BUILDING AND INSTALLED BY OWNER (U.N.O.).

4 DIGIT MARK NUMBERS WITH OR WITHOUT ALPHA EXTENSION REPRESENT NEW EQUIPMENT TO BE FURNISHED AND INSTALLED AS GRAPHICALLY INDICATED AND SHOWN IN SPECIFICATION SECTION 11 06 00.

ALL EQUIPMENT SHOWN ON THESE DRAWINGS IS BASED ON SPECIFIED MANUFACTURER. ANY MODIFICATIONS AND / OR SUBSTITUTIONS OF SAID EQUIPMENT MUST BE COORDINATED BY THE CONTRACTOR INCLUDING ALL CONNECTIONS, SERVICES, OPENING SIZES, AND ANY OTHER CONSTRUCTION RELATED REQUIREMENTS.

VERIFY AND COORDINATE ALL STRUCTURAL, MECHANICAL, ELECTRICAL, AND PLUMBING REQUIREMENTS OF EQUIPMENT WITH MANUFACTURER PRIOR TO INSTALLATION.

REFER TO SECTION 11 06 00 FOR EQUIPMENT SCHEDULE.



**GRAPHIC LEGEND**

-  NEW EQUIPMENT. CONTRACTOR FURNISHED CONTRACTOR INSTALLED.
-  EXISTING EQUIPMENT. OWNER FURNISHED OWNER INSTALLED.

**FLOOR PLAN KEY NOTES**

1. WELDING EXHAUST ARM (#3200) SUSPENDED FROM WALL STRUCTURE, WITH DISCONNECT AT 48" AFF. (RE: MECHANICAL, ELECTRICAL, AND STRUCTURAL). (RE: 114-501 FOR MOUNTING HEIGHTS).
2. VEHICLE EXHAUST (#3305) SUSPENDED FROM STRUCTURE ABOVE. CONTROLS TO BE SUSPENDED AT EACH BAY. (RE: MECHANICAL, ELECTRICAL, AND STRUCTURAL). (RE: 114-501 FOR MOUNTING HEIGHTS).
3. CONNECT TO DUST COLLECTION SYSTEM. (RE: MECHANICAL).
4. DUST COLLECTION SYSTEM CONVENIENCE OUTLET LOCATION. (RE: MECHANICAL).
5. 6" WIDE, SAFETY YELLOW STRIPING.
6. 18" WIDE, SAFETY YELLOW STRIPING W/ 18" GAPS EVENLY SPACED.
7. MONORAIL BEAM ABOVE (#5362) SUSPENDED FROM STRUCTURE ABOVE. (RE: STRUCTURAL).

**KEY PLAN**

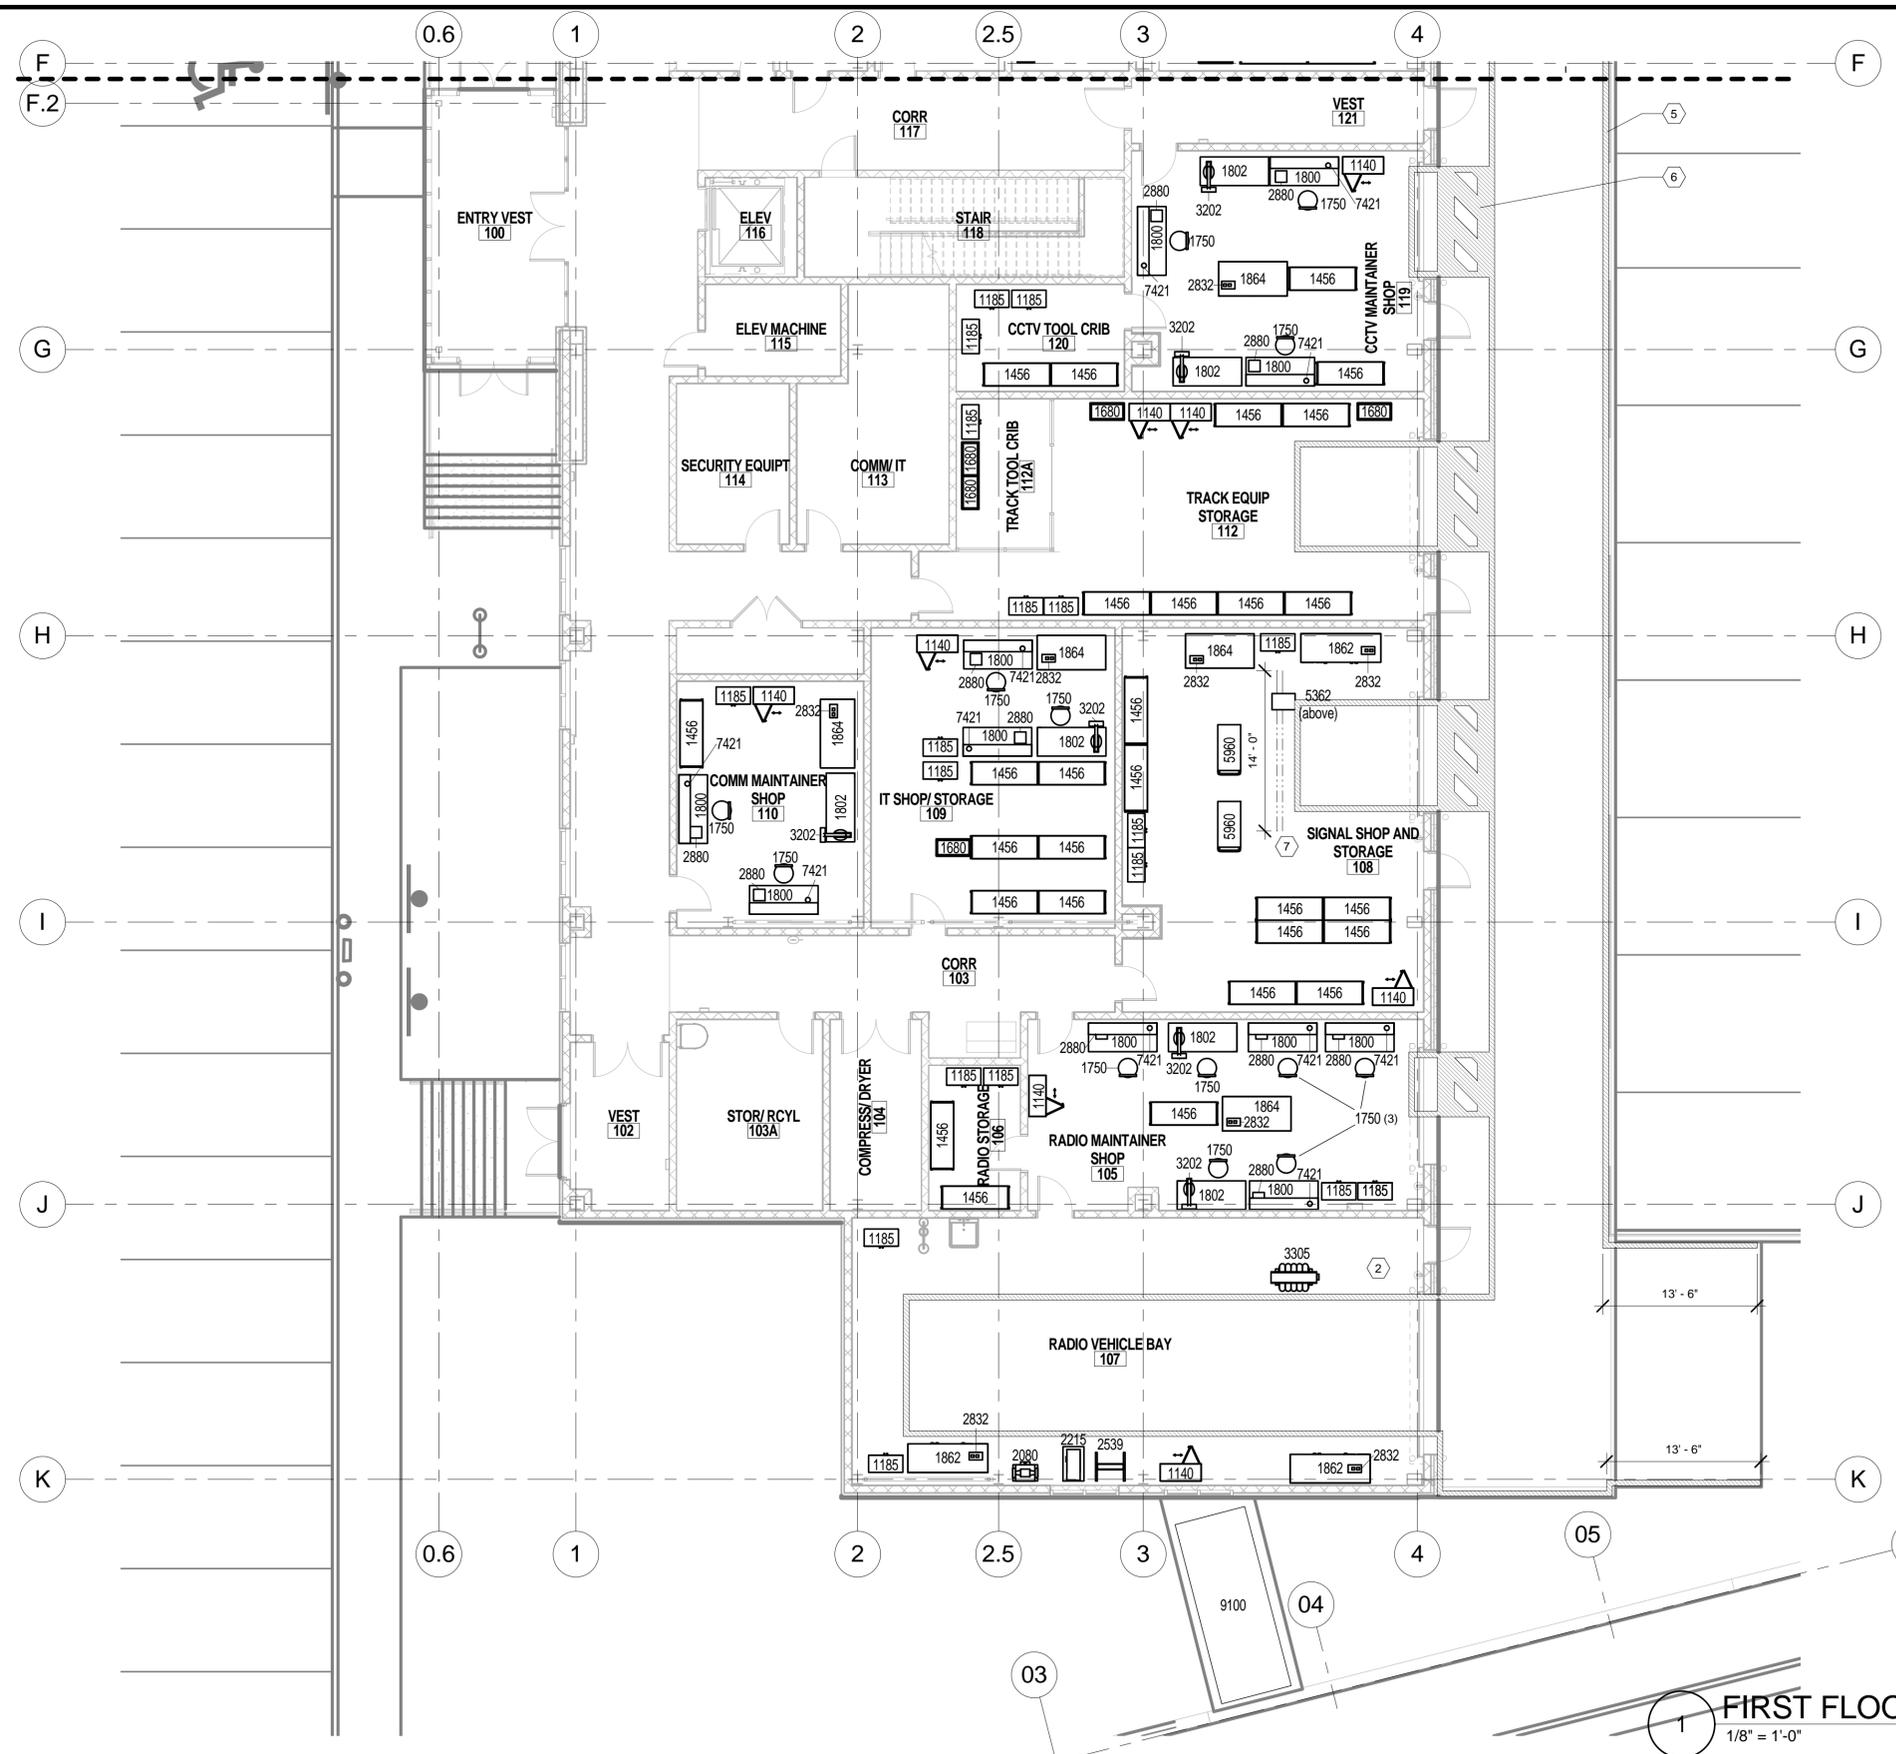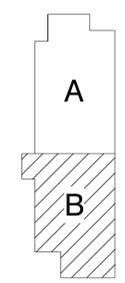

**FIRST FLOOR PLAN - AREA B**  
1/8" = 1'-0"

4/1/2015 12:38:25 PM R:\PROJECTS\18965MOW - NEW HAVEN CAD\HOU-IND-PLAN14-20.rvt

REV.	DATE	REVISION DESCRIPTION	SHEET NO.

THE INFORMATION, INCLUDING ESTIMATED QUANTITIES OF WORK, SHOWN ON THESE SHEETS IS BASED ON LIMITED INVESTIGATIONS BY THE STATE AND IS IN NO WAY WARRANTED TO INDICATE THE CONDITIONS OF ACTUAL QUANTITIES OF WORK WHICH WILL BE REQUIRED.

DESIGNER/DRAFTER: **TS**  
CHECKED BY: **ASI**  
SCALE: 1/8" = 1'-0"  
0 4' 8' 16'



PARSONS BRINCKERHOFF  
GLASTONBURY, CT

PROJECT TITLE:  
**NEW HAVEN RAIL YARD  
FACILITIES IMPROVEMENTS  
MAINTENANCE OF WAY BUILDING**

TOWN: **NEW HAVEN**  
DRAWING TITLE:  
**INDUSTRIAL FIRST FLOOR PLAN  
- AREA B**

PROJECT NO.: **301-0124**  
DRAWING NO.: **114- 103**  
SHEET NO.: **11.05**

**GENERAL NOTES**

5 DIGIT MARK NUMBERS REPRESENT EXISTING EQUIPMENT TO BE MOVED TO THE BUILDING AND INSTALLED BY OWNER (U.N.O.).

4 DIGIT MARK NUMBERS WITH OR WITHOUT ALPHA EXTENSION REPRESENT NEW EQUIPMENT TO BE FURNISHED AND INSTALLED AS GRAPHICALLY INDICATED AND SHOWN IN SPECIFICATION SECTION 11 06 00.

ALL EQUIPMENT SHOWN ON THESE DRAWINGS IS BASED ON SPECIFIED MANUFACTURER. ANY MODIFICATIONS AND / OR SUBSTITUTIONS OF SAID EQUIPMENT MUST BE COORDINATED BY THE CONTRACTOR INCLUDING ALL CONNECTIONS, SERVICES, OPENING SIZES, AND ANY OTHER CONSTRUCTION RELATED REQUIREMENTS.

VERIFY AND COORDINATE ALL STRUCTURAL, MECHANICAL, ELECTRICAL, AND PLUMBING REQUIREMENTS OF EQUIPMENT WITH MANUFACTURER PRIOR TO INSTALLATION.


REFER TO SECTION 11 06 00 FOR EQUIPMENT SCHEDULE.

**GRAPHIC LEGEND**

- NEW EQUIPMENT. CONTRACTOR FURNISHED  
CONTRACTOR INSTALLED.
- EXISTING EQUIPMENT. OWNER FURNISHED  
OWNER INSTALLED.

**FLOOR PLAN KEY NOTES**

1. WELDING EXHAUST ARM (#3200) SUSPENDED FROM WALL STRUCTURE, WITH DISCONNECT AT 48" AFF. (RE: MECHANICAL, ELECTRICAL, AND STRUCTURAL). (RE:114-501 FOR MOUNTING HEIGHTS).
2. VEHICLE EXHAUST (#3305) SUSPENDED FROM STRUCTURE ABOVE. CONTROLS TO BE SUSPENDED AT EACH BAY. (RE: MECHANICAL, ELECTRICAL, AND STRUCTURA). (RE: 114-501 FOR MOUNTING HEIGHTS).
3. CONNECT TO DUST COLLECTION SYSTEM. (RE: MECHANICAL).
4. DUST COLLECTION SYSTEM CONVENIENCE OUTLET LOCATION. (RE: MECHANICAL).
5. 6" WIDE, SAFETY YELLOW STRIPING.
6. 18" WIDE, SAFETY YELLOW STRIPING W/ 18" GAPS EVENLY SPACED.
7. MONORAIL BEAM ABOVE (#5362) SUSPENDED FROM STRUCTURE ABOVE. (RE: STRUCTURAL).

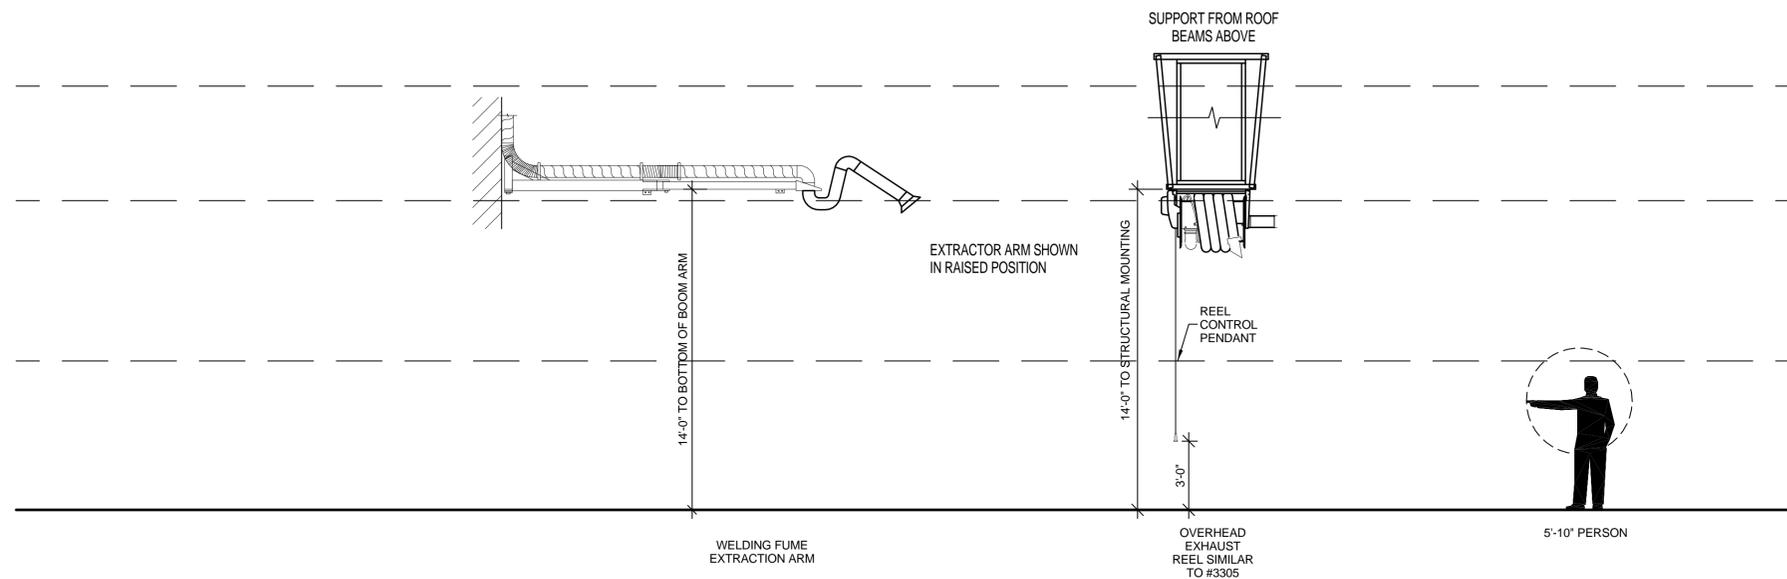

**1 Mounting Heights**  
1/4" = 1'-0"

3/27/2015 10:19:56 AM R:\PROJECTS\11866MOW - NEW HAVEN CAD\HOU-IND-PLAN14-20.rvt

REV.	DATE	REVISION DESCRIPTION	SHEET NO.

THE INFORMATION, INCLUDING ESTIMATED QUANTITIES OF WORK, SHOWN ON THESE SHEETS IS BASED ON LIMITED INVESTIGATIONS BY THE STATE AND IS IN NO WAY WARRANTED TO INDICATE THE CONDITIONS OF ACTUAL QUANTITIES OF WORK WHICH WILL BE REQUIRED.

DESIGNER/DRAFTER: **TS**  
 CHECKED BY: **ASI**  
 SCALE: 1/4" = 1'-0"  
 0 2' 4' 8'



SIGNATURE: [Signature]  
 BLOOMINGTON, CT  
 PARSONS BRINCKERHOFF  
 GLASTONBURY, CT

PROJECT TITLE:  
**NEW HAVEN RAIL YARD  
 FACILITIES IMPROVEMENTS  
 MAINTENANCE OF WAY BUILDING**

TOWN: <b>NEW HAVEN</b>	PROJECT NO: <b>301-0124</b>
DRAWING TITLE: <b>INDUSTRIAL DETAILS</b>	DRAWING NO: <b>114- 501</b>
	SHEET NO: <b>11.06</b>

Filename: HOU-IND-PLAN14-20.RVT