


MAIN ENTRY AREA
SCALE: 1"=10'

PAVER REMOVAL NOTE
1. CONTRACTOR TO CAREFULLY REMOVE PAVERS AS SHOWN AND STOCKPILE FOR REUSE. CONTRACTOR WILL PROPERLY DISCARD ANY CUT OR DAMAGED PAVERS.

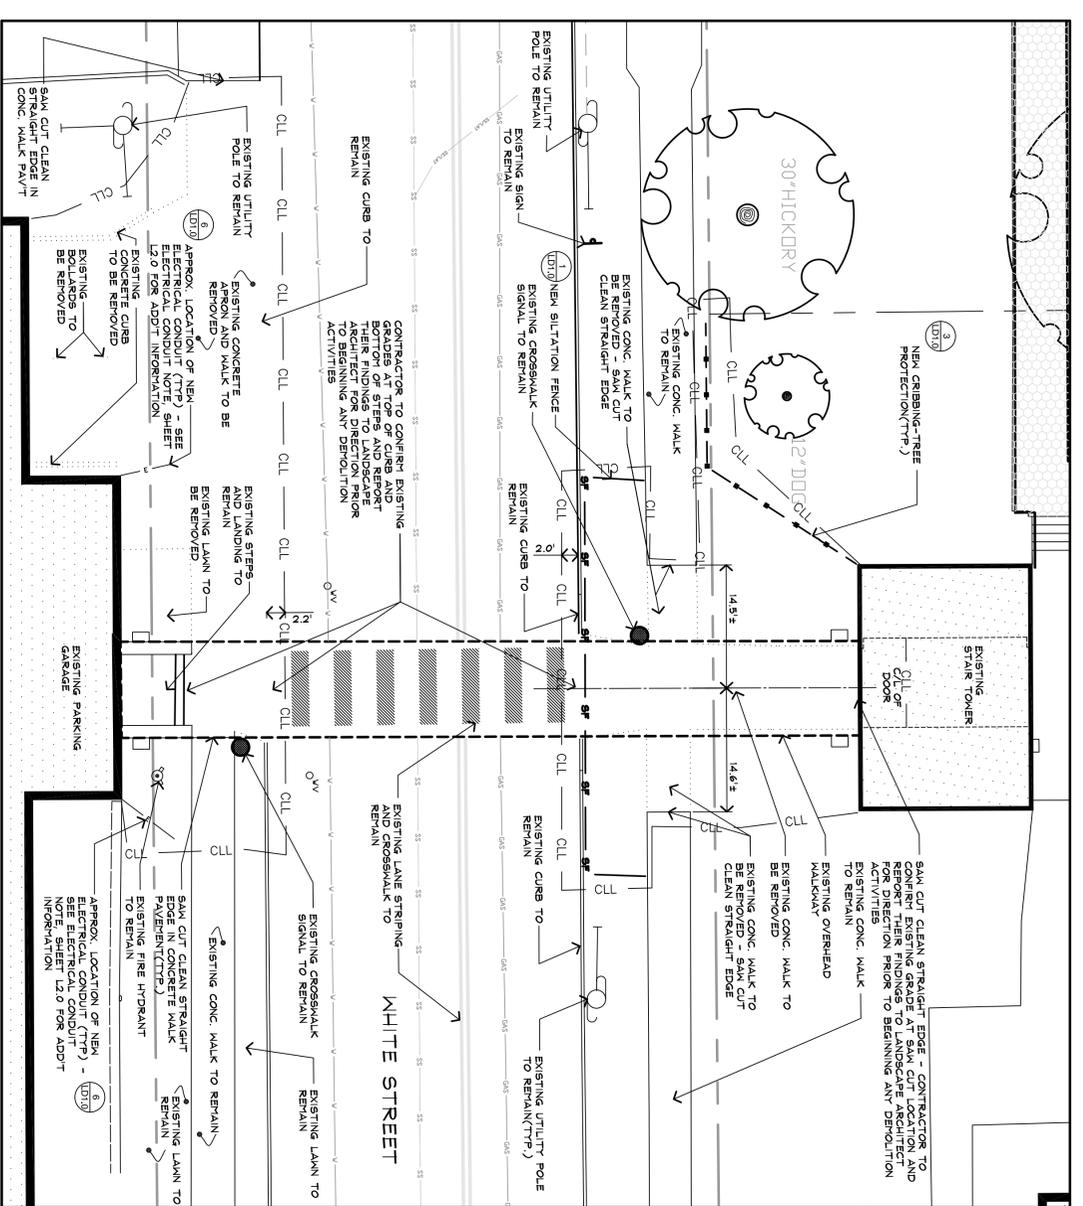

PARKING GARAGE ENTRY AREA
SCALE: 1"=10'

LEGEND

- CL — PROPERTY LINE
- CL — CONTRACT LIMIT LINE
- SF — NEW SITUATION FENCE
- SF — NEW CURBING - TREE PROTECTION
- SF — EXISTING CURB TO REMAIN
- SF — EXISTING CONCRETE WALL TO REMAIN
- SF — EXISTING OVERHEAD ELECTRIC LINE TO REMAIN
- SF — EXISTING SANITARY LINE TO REMAIN
- SF — EXISTING WATER LINE TO REMAIN
- SF — EXISTING GAS LINE TO REMAIN
- SF — EXISTING UTILITY POLE TO REMAIN
- SF — EXISTING FIRE HYDRANT TO REMAIN
- SF — EXISTING WATER VALVE TO REMAIN
- SF — EXISTING LIGHT TO REMAIN
- SF — EXISTING SITE ITEM TO REMAIN
- SF — EXISTING PAVERS TO BE REMOVED
- SF — EXISTING PAVERS TO REMAIN
- SF — NEW ELECTRICAL CONDUIT

GENERAL NOTES

1. EXISTING TOPOGRAPHIC AND UTILITY INFORMATION WAS TAKEN FROM A PLAN TITLED "GENERAL LOCATION SURVEY AS PREPARED BY SYDNEY A. RYAN, LAND SURVEYOR, 1000 W. MAIN STREET, DANBURY, CT 06810." CONTRACTOR WILL VERIFY ALL ELEVATIONS IN THE FIELD AND NOTIFY LANDSCAPE ARCHITECT OF ANY DISCREPANCY.
2. EXISTING UTILITY INFORMATION IS BASED ON AVAILABLE INFORMATION AND ALL UTILITIES MAY NOT BE SHOWN. CONTRACTOR WILL CALL BEFORE YOU DIG AND HAVE ALL UTILITIES MARKED ON THE GROUND PRIOR TO BEGINNING ANY CONSTRUCTION ACTIVITIES.
3. CONTRACTOR WILL INSTALL ALL REQUIRED EROSION CONTROL AND TREE PROTECTION MEASURES PRIOR TO BEGINNING ANY DEMOLITION WORK.
4. CONTRACTOR WILL COORDINATE WITH JK&SU TO ESTABLISH A SAFE STOCKPILE AREA FOR REMOVED PAVERS AND ANY STRIPPED TOPSOIL.

DCS PROJECT NO.: BI-RD 283

DEMOLITION PLAN

WESTERN CONNECTICUT STATE UNIVERSITY
WHITE STREET SAFETY IMPROVEMENTS
MIDTOWN CAMPUS - 181 WHITE STREET
DANBURY, CONNECTICUT

DATE: 05.14.15
SCALE: AS SHOWN
DRAWN BY: DC
CHECKED BY: JLD
SHEET NO.:





L1.0

dala
DIDONA ASSOCIATES
LANDSCAPE ARCHITECTS, LLC
70 North Street Suite 200
Danbury, Connecticut 06810
Phone: 203-778-2840
Fax: 203-744-8334
e-mail: didona@didonaassociates.com
www.didonaassociates.com



| DATE: | REVISION |
|---------|----------|
| 6/19/15 | ISS SEF |

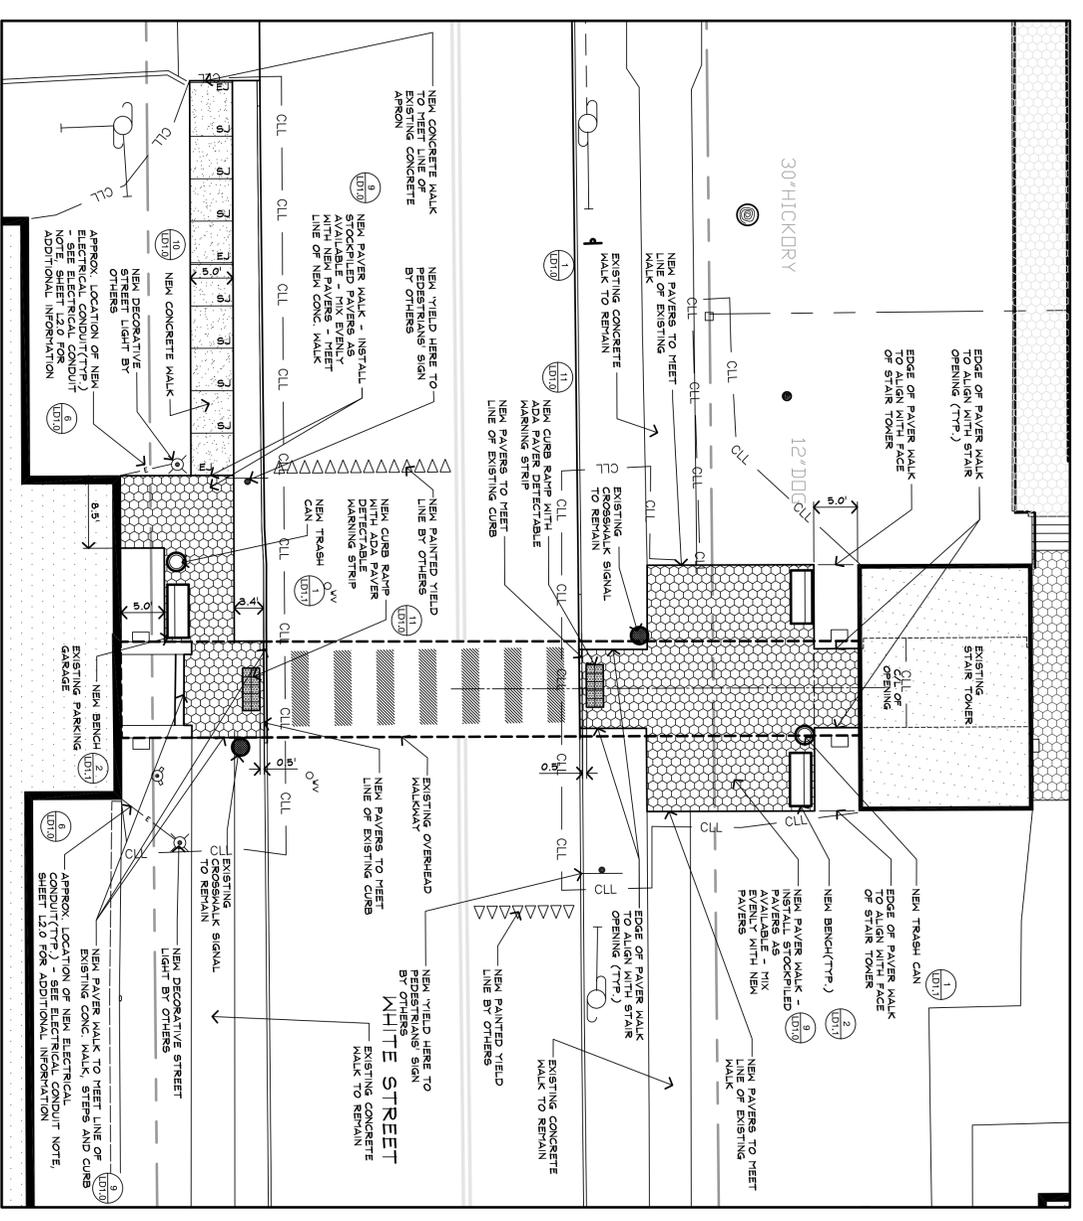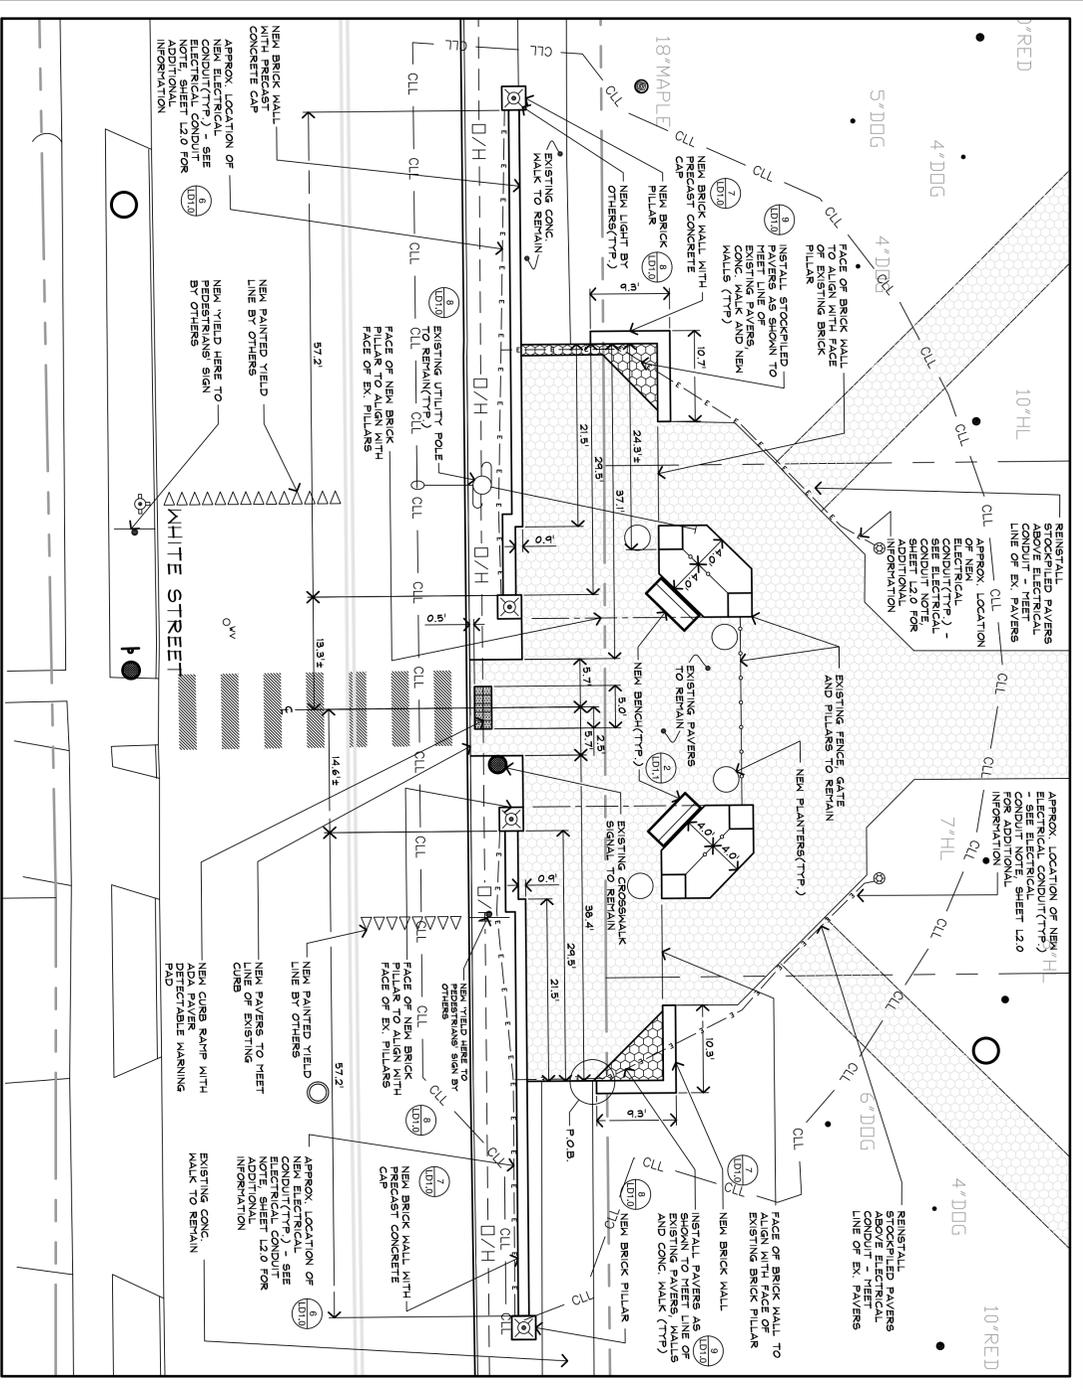

MAIN ENTRY AREA
SCALE: 1"=40'

PARKING GARAGE ENTRY AREA
SCALE: 1"=40'

LEGEND

| | |
|--|---------------------------------------------|
| | PROPERTY LINE |
| | EXISTING CURB TO REMAIN |
| | EXISTING CONCRETE WALL TO REMAIN |
| | CONTRACT LIMIT LINE |
| | ELECTRICAL CONDUIT |
| | OVERHEAD WIRES TO REMAIN |
| | EXISTING UTILITY POLE TO REMAIN |
| | EXISTING SIGN TO REMAIN |
| | EXISTING FIRE HYDRANT TO REMAIN |
| | EXISTING WATER VALVE TO REMAIN |
| | NEW LIGHT BY OTHERS |
| | NEW YIELD HERE TO PEDESTRIAN SIGN BY OTHERS |
| | EXISTING PAVERS TO REMAIN |
| | REINSTALLED/NEW PAVERS |
| | EXPANSION JOINT |
| | SCORE JOINT |

SITE LAYOUT NOTES

- CONTRACTOR IS EXPECTED TO INSTALL ALL SITE FEATURES AND LANDSCAPE PLANTING SPECIFICATIONS AS APPLICABLE. CONTRACTOR SHALL BE HELD RESPONSIBLE FOR OBTAINING ALL NECESSARY PERMITS AND APPROVALS. THE MINIMUM SPECIFICATION "THE CONTRACTOR SHALL DEViate FROM THAT SPECIFICATION ONLY AFTER REVIEW WITH THE LANDSCAPE ARCHITECT AND WRITE THE REASON FOR THE CHANGE IN THE PROJECT RECORD. THE LANDSCAPE ARCHITECT AND/OR LANDSCAPE ARCHITECT ANY DISCREPANCIES AND/OR NEW INFORMATION THAT WOULD IMPROVE THE PROJECT.

ELECTRICAL CONDUIT NOTE

- CONTRACTOR TO PROVIDE TRUNK AND INSTALL ELECTRICAL CONDUIT FOR ALL NEW LIGHTS UNDER THIS CONTRACT. ALL NEW LIGHTS AND WIRING FOR NEW LIGHTS TO BE PROVIDED AND INSTALLED BY OTHERS. LOCATION OF NEW ELECTRICAL CONDUIT TO BE PROVIDED BY OTHERS IS APPROXIMATE. CONTRACTOR TO PROVIDE FINAL LOCATIONS WITH REAS STAFF.

DCS PROJECT NO.: BI-RD 283

LAYOUT PLAN



WESTERN CONNECTICUT STATE UNIVERSITY
WHITE STREET SAFETY IMPROVEMENTS
MIDTOWN CAMPUS - 181 WHITE STREET
DANBURY, CONNECTICUT

DATE: 05.14.15
SCALE: AS SHOWN
DRAWN BY: DC
CHECKED BY: JLD
SHEET NO.:

L2.0



| DATE: | REVISION |
|---------|----------|
| 6/19/15 | ISS SE7 |

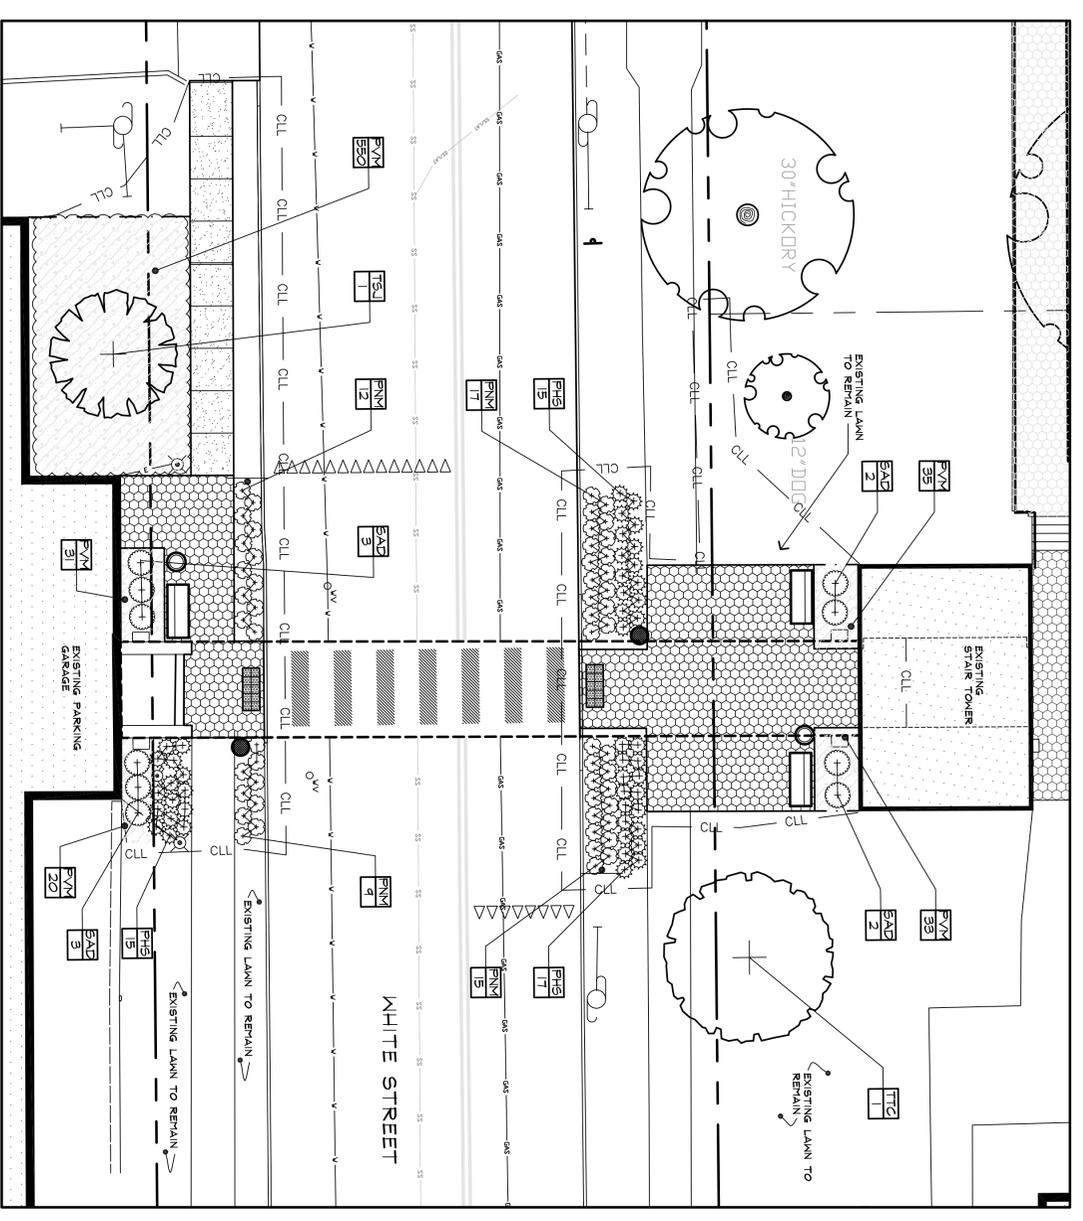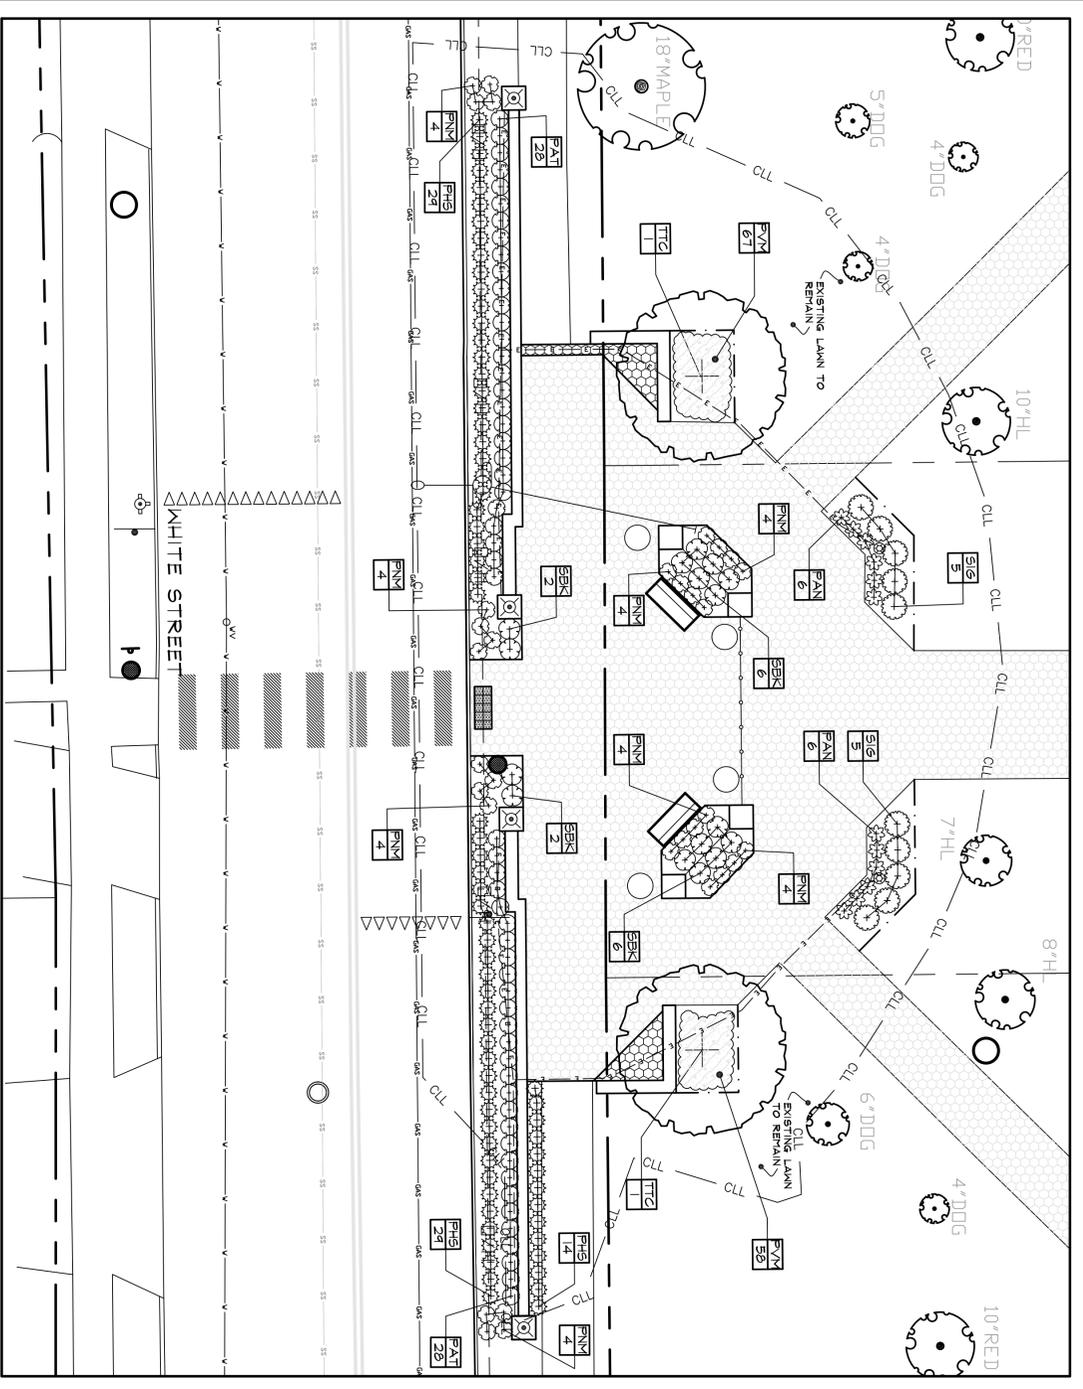

MAIN ENTRY AREA
SCALE: 1"=40'

PARKING GARAGE ENTRY AREA
SCALE: 1"=40'


LAWN REPAIR NOTE

- CONTRACTOR WILL REPAIR ALL LAWN AREAS DISTURBED BY CONSTRUCTION.

PLANT SCHEDULE

| TREES | QTY | BOTANICAL NAME | COMMON NAME | CONT | SIZE |
|--------------------|------------------------------------------------------------------------------|--------------------------------|------------------------------|-------|---------------|
| TSJ | 1 | Styrax japonicus | Japanese Shoubaii | B & B | 2 1/2" CAL. |
| TTC | 3 | Tilia cordata | Littleleaf Linden | B & B | 4"-4 1/2" Cal |
| SARUBS | QTY | BOTANICAL NAME | COMMON NAME | CONT | SIZE |
| SAD | 10 | Asplen x Delaware Valley White | Delaware Valley White Asplen | 5 gal | 2-2 1/2" HT. |
| SBK | 16 | Buxus Koreano 'Green Velvet' | Buxwood | 5 gal | 18"-24" HT. |
| SIG | 10 | Ilex glabra 'Shamrock' | Inkberry | 5 gal | 2-3' HT. |
| ANNUALS/PERENNIALS | QTY <th>BOTANICAL NAME</th> <th>COMMON NAME</th> <th>CONT</th> <th>SIZE</th> | BOTANICAL NAME | COMMON NAME | CONT | SIZE |
| PAT | 56 | Asclepias tuberosa | Butterfly Milkweed | 1 gal | |
| PAN | 12 | Aster novae-angliae | New England Aster | 1 gal | |
| PHS | 119 | Hemerocallis x 'Stella de Oro' | Stella de Oro Daylily | 1 gal | |
| PNT | 95 | Nepeta x faassenii 'Droopmore' | Catmint | 1 gal | |
| GROUND COVERS | QTY <th>BOTANICAL NAME</th> <th>COMMON NAME</th> <th>CONT</th> <th>SIZE</th> | BOTANICAL NAME | COMMON NAME | CONT | SIZE |
| PVM | 794 | Vinca minor | Common Periwinkle | flat | |

LEGEND

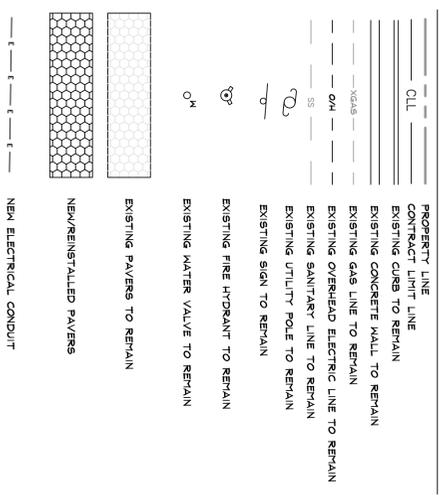

DCS PROJECT NO.: BI-RD 283

PLANTING PLAN

WESTERN CONNECTICUT STATE UNIVERSITY
WHITE STREET SAFETY IMPROVEMENTS
MIDTOWN CAMPUS - 181 WHITE STREET
DANBURY, CONNECTICUT

dala
DIDONA ASSOCIATES
LANDSCAPE ARCHITECTS, LLC
70 North Street Suite 305
Danbury, Connecticut 06810
Phone: 203-778-8840
Fax: 203-744-8334
e-mail: didona@didonassociates.com
www.didonassociates.com




| DATE: | REVISION |
|--------|----------|
| 6/7/15 | ADD SET |



L4.0

DATE: 05.14.15
SCALE: AS SHOWN
DRAWN BY: DC
CHECKED BY: JLD
SHEET NO.:

| DATE: | REVISION |
|--------|----------|
| 6/7/15 | ISS SET |
| | |
| | |
| | |

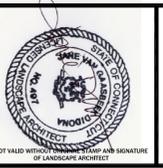




dala
 DIDA ASSOCIATES
 LANDSCAPE ARCHITECTS, LLC
 70 North Street Suite 205
 Danbury, Connecticut 06810
 Phone: 203-778-2840
 Fax: 203-744-8334
 Email: info@didaassociates.com
www.didaassociates.com

DCS PROJECT NO.: BI-RD 283


LANDSCAPE DETAILS

WESTERN CONNECTICUT STATE UNIVERSITY
 WHITE STREET SAFETY IMPROVEMENTS
 MIDTOWN CAMPUS - 181 WHITE STREET
 DANBURY, CONNECTICUT

DATE: 05.14.15
 SCALE: AS SHOWN
 DRAWN BY: DC
 CHECKED BY: KB
 SHEET NO.: 9

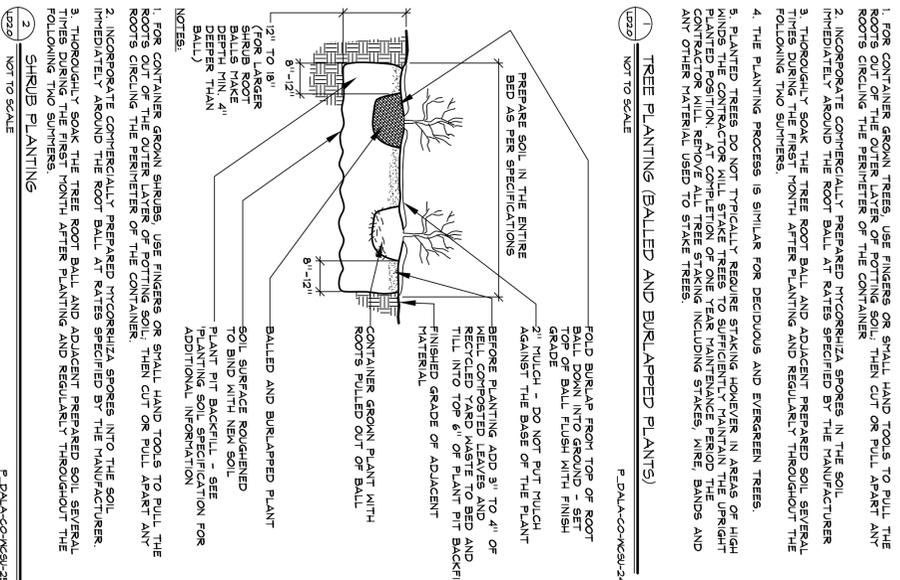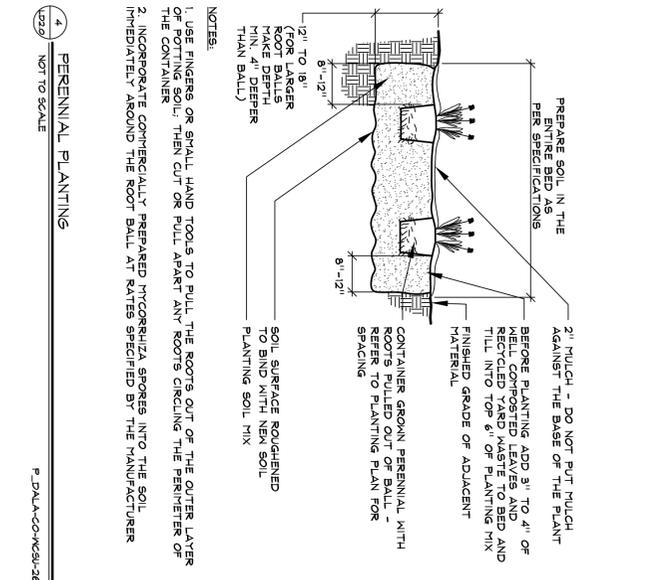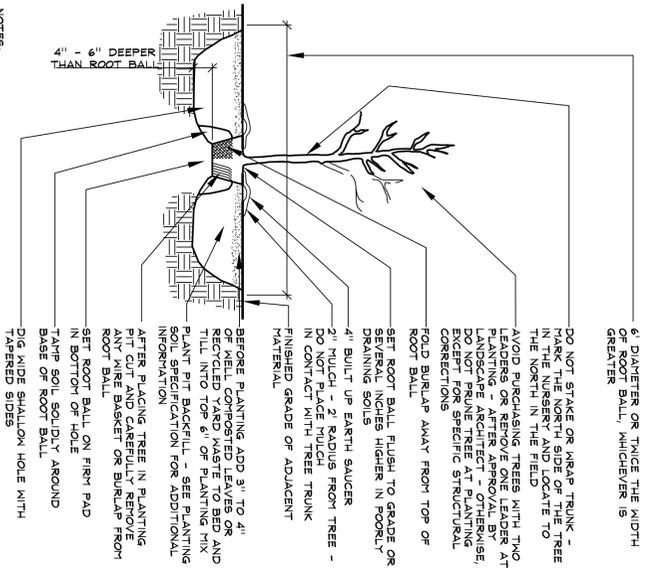

DATE: 05.14.15
 SCALE: AS SHOWN
 DRAWN BY: DC
 CHECKED BY: KB
 SHEET NO.: 9

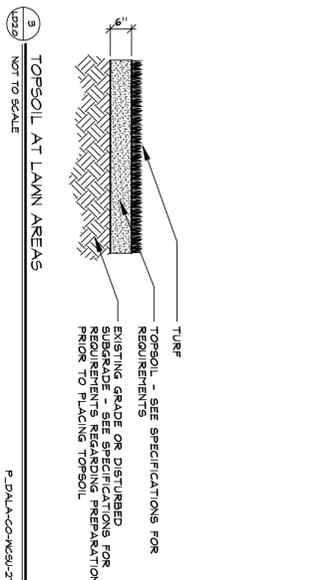

DATE: 05.14.15
 SCALE: AS SHOWN
 DRAWN BY: DC
 CHECKED BY: KB
 SHEET NO.: 9