

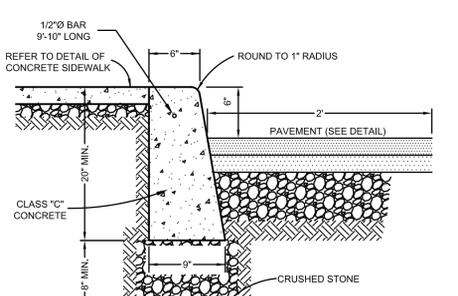



CONCRETE SIDEWALK
N.T.S.

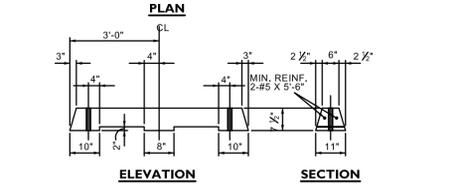


CONCRETE CURB
N.T.S.

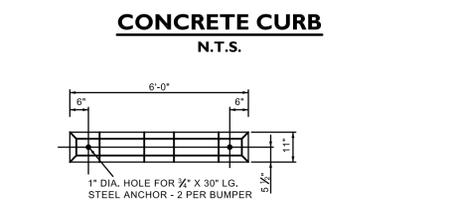


CONCRETE WHEEL STOP
N.T.S.

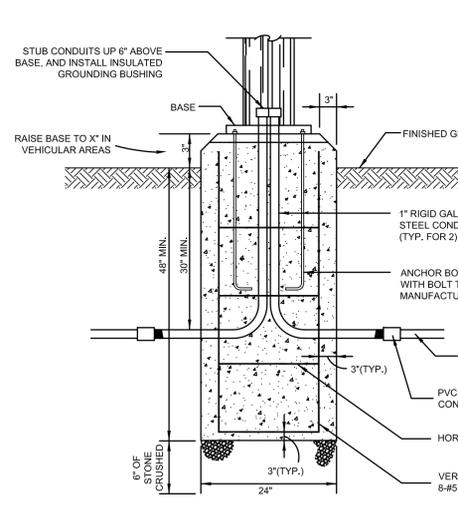


LIGHT FIXTURE BASE DETAIL
N.T.S.

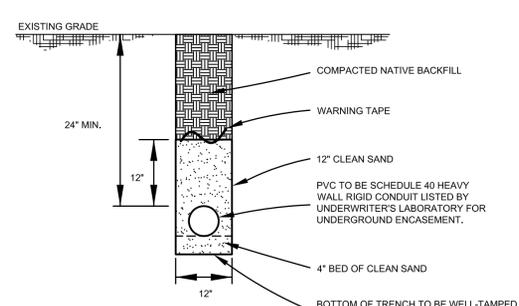


CONDUIT TRENCH DETAIL (SAND BEDDING)
N.T.S.

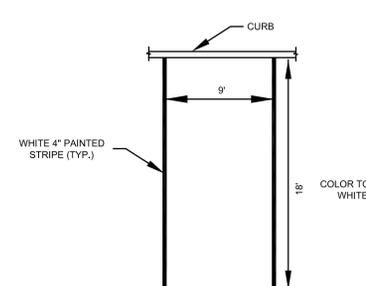


REGULAR PARKING SPACE
N.T.S.

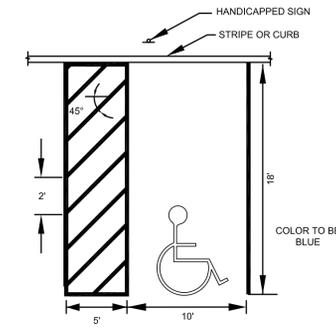


HANDICAPPED PARKING
N.T.S.

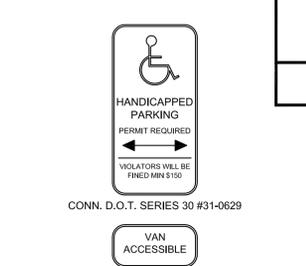


HANDICAPPED PARKING SIGN DETAIL
N.T.S.

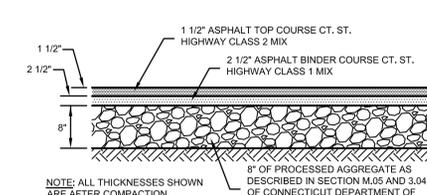

ASPHALT PAVEMENT DETAIL
N.T.S.

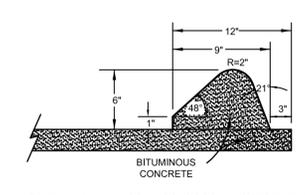

BITUMINOUS CONCRETE LIP CURBING
N.T.S.

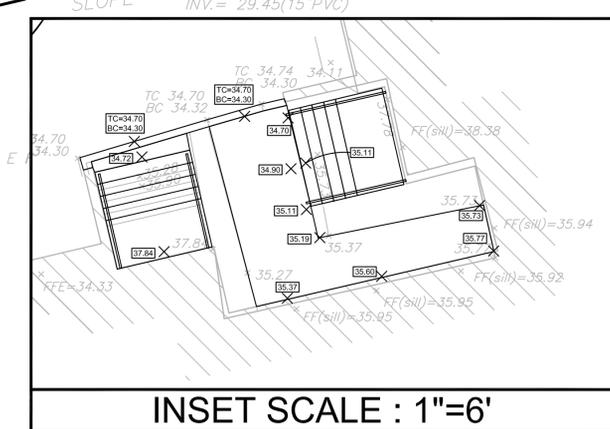

INSET SCALE : 1"=6'

SCDO - CDBG Stillwater Heights Bid Package "Exhibit A-2"

No.	Date	Revision
1	08/14/2015	ORIGINAL ISSUE DATE

PAVEMENT MARKING & GRADING PLAN
DEPICTING
53-55 STILLWATER AVENUE
STAMFORD, CT
PREPARED FOR
NEW NEIGHBORHOODS INC.

REDNISS & MEAD
LAND SURVEYING
CIVIL ENGINEERING
PLANNING & ZONING CONSULTING
PERMITTING

SCALE: 0 10 20
1"=10'

DRAWN BY: EG CHECKED BY: BDH

Bret D. Holzwarth
BRET D. HOLZWARTH CT. P.E. 27812
August 14, 2015
DATE

This document and copies thereof are valid only if they bear the signature and embossed seal of the designated licensed professional. Unauthorized alterations render any declaration herein null and void.

SHEET No: **SE-2**

22 First Street | Stamford, CT 06905
Tel: 203.327.0500 | Fax: 203.357.1118
www.rednissmead.com

Comm. No.: 5109