

BID SPECIFICATIONS  
FOR  
**RENOVATIONS TO THE TELLER LINE AT THE  
TAX COLLECTOR'S OFFICE**

East Hartford Town Hall  
740 Main Street  
East Hartford, CT 06108

**BID NO. 17-04**



TOWN OF EAST HARTFORD  
FINANCE DEPARTMENT  
740 MAIN STREET  
EAST HARTFORD, CT 06108

TABLE OF CONTENTS

**TABLE OF CONTENTS .....2**

**BIDDING REQUIREMENTS .....3**

    INVITATION TO BID .....4

    STANDARD INSTRUCTIONS FOR BIDDERS .....5

    INSTRUCTIONS FOR CONSTRUCTION AND/OR LABOR SERVICE BIDS .....7

    INSURANCE REQUIREMENTS .....9

**BID FORMS .....12**

    FORM OF GENERAL BID .....13

    BID PROPOSAL SHEET(S) .....14

    RESOLUTIONS

        CORPORATIONS/PROFESSIONAL CORPORATIONS .....16

        LIMITED LIABILITY COMPANIES .....17

        LIMITED LIABILITY COMPANIES BY MANAGING PARTNER .....18

        PARTNERSHIPS .....19

    CHRO NOTIFICATION TO BIDDERS/BIDDER CONTRACT COMPLIANCE

    MONITORING REPORT .....20

    QUALIFICATIONS OF BIDDER .....25

**CONTRACT AWARD FORMS .....30**

    NONDISCRIMINATION CERTIFICATION .....31

**AGREEMENT FORMS .....38**

    AGREEMENT .....39

    RESOLUTIONS

        CORPORATIONS/PROFESSIONAL CORPORATIONS .....46

        LIMITED LIABILITY COMPANIES .....47

        LIMITED LIABILITY COMPANIES BY MANAGING PARTNER .....48

        PARTNERSHIPS .....49

    PERFORMANCE BOND .....50

**GENERAL CONDITIONS .....52**

**SUPPLEMENTAL GENERAL CONDITIONS .....124**

**APPENDICES**

    A    CONSTRUCTION DRAWINGS .....127

## **BIDDING REQUIREMENTS**

TOWN OF EAST HARTFORD, CONNECTICUT  
INVITATION TO BID  
BID NO. 17-04  
RENOVATIONS TO THE TELLER LINE AT THE TAX COLLECTOR'S OFFICE

Work under this contract includes removal of existing teller line, installation of a new bullet-resistant teller line and all related work necessary for a complete job.

Sealed Bids will be received at the office of the Purchasing Department, Town Hall, 740 Main Street, East Hartford, CT 06108 until 11 AM, WEDNESDAY, NOVEMBER 2, 2016 at which time and place said bids will be opened publicly and read.

The Town will conduct a MANDATORY PRE-BID MEETING on WEDNESDAY, OCTOBER 19, 2016 AT 10 AM East Hartford Town Hall, Tax Collector's office, 1<sup>st</sup> floor.

IN ORDER TO BE CONSIDERED AN OFFICIAL PLAN HOLDER AND ELIGIBLE BIDDER FOR THE PROJECT, THE PURCHASING AGENT MUST RECEIVE AN EMAIL indicating interest in bidding, company information, and main contact information on, or before, TUESDAY, OCTOBER 25, 2016. All companies that send a representative to the mandatory pre-bid meeting will also be considered an official plan holder eligible to bid the project.

Requests for information (RFIs) will be accepted via email to the Purchasing Agent on or before TUESDAY, OCTOBER 25, 2016.

Drawings and Specifications will be available for review at the office of the Purchasing Agent, East Hartford Town Hall, 740 Main Street, East Hartford, CT. (Between the hours of 8:30 am to 4:30 pm, Monday through Friday) and on the Town of East Hartford's Purchasing Website:

<http://www.easthartfordct.gov/bids>

Bid security in the form of a 5% bid bond, payable to the Town of East Hartford, is required of all bidders and a 100% Performance Bond will be required of the awarded bidder.

This contract is subject to state set-aside and contract compliance requirements.

The Town reserves the right to reject any or all bids, or any part of all bids, to waive any informality, and reserves all other rights as detailed in the Contract Documents when such action is in the best interest of the Town. The Town is an equal opportunity employer. Contractor must comply with all Federal, State and Local requirements under this contract.

All bidders are requested to note that the award of this Contract is subject to the following conditions and contingencies:

1. The approval of such governmental agencies as may be required by law.
2. The appropriation of adequate funds by the proper agencies.

Michelle Enman  
Purchasing Agent  
[menman@easthartfordct.gov](mailto:menman@easthartfordct.gov)  
(860) 291-7270



## TOWN OF EAST HARTFORD, CONNECTICUT

### STANDARD INSTRUCTIONS FOR BIDDERS

1. Sealed bid proposals will be received by the purchasing agent until the date and time indicated on the Invitation to Bid. Bids received later than the date and time specified will not be considered and will be returned unopened.
2. Bids are to be returned with the bid number prominently indicated on any other mailing envelope. The name and address of the bidder should appear in the upper left hand corner of the envelope.  
**Bids will not be accepted via fax or e-mail.**
3. All proposals will be opened and read publicly and are subject to public inspection. Bidders may be present or represented at all openings. Bid results are mailed to all responding bidders.
4. Municipalities are exempt from any sale, excise or federal taxes. Bid prices must be exclusive of taxes and will be so construed.
5. The Town of East Hartford reserves the right to reject any or all bids or any part of all bids and to waive any informality when such action is in the best interest of the Town. The Town also reserves the right to extend by mutual consent an awarded bid when such action is in its best interest.
6. Bidders should familiarize themselves with all of the terms and conditions set forth in the bid specifications. Failure by the bidder to familiarize himself with these terms and conditions does not excuse the bidder from fulfillment of the bid specifications.
7. All entities doing business with the Town certify, upon acceptance of a bid and by virtue of their signature on that bid, that they have read, understood and will comply with the section of the Town's updated plan of affirmative action and equal opportunity relating to contractual and purchasing procedures – Section VIII Dated 01/88. The bidder agrees to cooperate fully should the Town choose to audit this compliance.
8. In case of an error in the extension or addition of prices, the unit price will govern. The Town will not be subject to any price increases after a bid award, unless it was part of the original bid terms.
9. The Town reserves the right to increase or decrease quantities listed in order to stay within the allocated funding at time of bid opening.
10. The Purchasing Department has the obligation to accept the lowest responsible bid which is in the Town's best interest. Factors include, but are not limited to: price, compliance to specifications, quality offered, freight costs, delivery time, past performance, standardization of current equipment, financial resources, technical qualifications, equipment and experience.
11. Bidders shall state in writing and attach to the bid, any conditions/exceptions that are part of the bid price. Comments to the effect "see literature" will not be acceptable.
12. Any manufacturers' names, trade names, brand names or catalog numbers used in the specifications are there for the purpose of establishing and describing general performance and quality levels. Such references are not intended to be restrictive and bids are invited on these and approved equal brands or products of any manufacturer.

TOWN OF EAST HARTFORD, CONNECTICUT

STANDARD INSTRUCTIONS FOR BIDDERS (*cont'd*)

13. The Town's competitive bidding process is not a means for competitors to obtain private/proprietary information that is not otherwise normally available. Such information relates to a bidder's financial records and responsibility, test data, manufacturing drawings, formulas and processes. To promote competition and protect valid interests this type of information/data will remain confidential.
14. All bidder questions shall be directed to the Purchasing Agent. Procedural and clarification questions will be answered appropriately. Questions that require an answer that will in effect change/alter the intent of the specifications will only be answered in writing to all bidders by a bid addendum.
15. Awarded bidders are responsible for obtaining all necessary permits as required by OSHA, Federal, State and/or Town regulations. Town permits will be issued at no cost.
16. Alternate proposals will not be considered unless specifically called for in the bid.
17. Prices shall include packing, transportation and delivery charges F.O.B. to East Hartford/delivered unless specifically noted otherwise.
18. Bidder declares that the proposal is not made in connection with any other bidder submitting a proposal for the same bid and is in all respects fair and without collusion or fraud.
19. Cash discounts may be offered by bidder for prompt payment of bills, but such cash discount will not be taken into consideration in determining the awarded low bidder except in the case of tie bids and then only provided such discount is based on payment of invoice not less than fourteen (14) days after satisfactory delivery and/or receipt of invoice, whichever is later.
20. The Town will not award a bid to any bidder who owes a delinquent tax to the Town. Bidders certify by virtue of their signature on the bid sheet that neither the bidder nor any business or corporation which the Bidder owns an interest is delinquent in tax obligations to the Town. The Purchasing Department will verify that no delinquent taxes are owed before any bid is awarded.
21. All bidders shall include a corporate resolution with your submittal. Sample formats for Corporations and Professional Corporations, Limited Liability Company and Partnerships (including Limited Partnership and Limited Liability Partnership) are attached in this packet
22. The bidding entity is required to provide evidence from the Connecticut Secretary of State that they are in good standing and qualified to conduct business in the State of Connecticut.



TOWN OF EAST HARTFORD, CONNECTICUT

INSTRUCTIONS FOR  
CONSTRUCTION AND/OR LABOR SERVICE BIDS

1. A *Certificate of Insurance* naming the Town as an additional insured will be required of the awarded bidder. The insurance indemnification clause is contained with the bid specifications (see *Insurance Requirements*).
2. This is not a prevailing wage bid.
3. The contractor who is selected to perform this Municipal Public Works project must comply with Conn. Gen. Stat §§ 4a-60, 4a-60a, 4a-60g and 46a-68b through 46a-68f, inclusive, as amended by the June 2015 Special Session Public Act 15-5. An Affirmative Action Plan must be filed with, and approved by, the Commission on Human Rights and Opportunities prior to the commencement of construction. The contractor shall be required to make good faith efforts to place a minimum of twenty-five percent (25%) of the subcontracts awarded by the general contractor/construction manager at risk with eligible contractors holding current certification from the Connecticut Department of Administrative Services (DAS) under the provisions of Conn. Gen. Stat. § 4a-60g, as amended. (25% of the work with DAS certified Small and Minority owned business[s] AND 25% of that work with DAS certified Minority, Women and/or Disabled owned business[s])
4. A Bid Bond must be submitted with the bid and may be in the form of certified check or cashier's check **payable to "The Town of East Hartford" or a bond of a surety company authorized to transact business in the State of Connecticut.** No checks will be returned until the bid is awarded. If you are the awarded bidder, your check will be held until it is replaced with another Guarantee of Performance. **Bid Bond shall be 5% (five percent) of total bid price.**
5. A Guarantee of Performance will be required of the awarded bidder and may be in the form of a certified check or cashier's check payable to "The Town of East Hartford" or a bond of a surety company authorized to transact business in the State of Connecticut. Checks will be retained by the Town for period of time after final acceptance and payment as determined by the complexity of the project. **Performance Bond shall be 100% (one hundred percent) of awarded bid price.**
6. Before starting any work awarded bidders are responsible for obtaining permits as required by Federal, State, MDC, Utilities and/or Town regulations. Any applicable fees shall be included in the total bid price. Town of East Hartford permits will be issued at no charge.
7. The bidder shall abide by all OSHA, Federal, State and local laws, ordinances and regulation, which any manner affect those engaged or employed on the Work, or the materials or equipment used in the Work, or in any way affect the conduct of the Work, and no pleas of misunderstanding will be considered on account of ignorance. If bidder shall discover any provisions in the drawings, specifications or contract, which are in conflict with any such law, by-law or ordinance or regulation, he shall report it to the Town in writing with the bid proposal.
8. Throughout the work period, the contractor shall maintain the work site in a generally accepted standard of cleanliness, free from accumulation of waste materials or rubbish caused by his operations and shall take prompt action to correct any hazardous conditions reported.

TOWN OF EAST HARTFORD, CONNECTICUT

INSTRUCTIONS FOR CONSTRUCTION AND/OR LABOR SERVICE BIDS (*cont'd*)

9. It is the responsibility of each bidder before submitting a bid, to familiarize themselves with the specifications and conditions that may affect cost, progress, performance or completion of the project.
10. All materials and equipment shall be applied, installed, connected, erected, used, cleaned and conditioned in accordance with generally accepted industry standards.
11. Unless otherwise specified, the contractor shall furnish and assume full responsibility for all materials, equipment, labor, transportation, construction equipment and machinery, tools, fuel, appliances, power, light, heat, telephone, water, sanitary facilities, temporary facilities and all other facilities and incidentals necessary for the furnishing, performance, testing, start-up and completion of the Work.
12. The Contractor may utilize the services of specialty subcontractors on those parts of the Work which, under normal contracting practices, are performed by specialty subcontractors. The Contractor shall not award any work to any subcontractor without prior written approval of the Town, which approval will not be given until the Contractor submits to the Town a written statement concerning the proposed award to the subcontractor, which statement will contain such information as the Town may require. The Contractor shall be as fully responsible to the Town for the acts and omissions of his subcontractors, and of persons either directly or indirectly employed by them, as he is for the acts and omissions of person directly employed by him. The Contractor shall cause appropriate provisions to be inserted in all subcontracts relative to the work to bind subcontractors to the Contractor by the terms of the General Conditions and other contract documents insofar as applicable to the work of subcontractors and to give the Contractor the same power as regards to terminating any subcontract that the Town may exercise over the Contractor under any provision of the Contract documents. Nothing contained in this bid shall create any contractual relation between any subcontractor and the Town.
13. The Contractor shall not assign the whole or any part of this contract or any moneys due or to become without written consent of the Town, which in its sole discretion may be denied. In case the Contractor assigns all or any part of any moneys due or to become due under this contract, the instrument of assignment shall contain a clause substantially to the effect that it is agreed that the right of the assignee in and or any moneys due or to become due to the contractor shall be subject to prior claims of all person, firms and corporations for services rendered or materials supplied for the performance of the Work called for in this contract.
14. The submission of a bid offer will constitute an incontrovertible representation by the bidder that he/she has complied with every requirement of the specifications and that the bid documents are sufficient in scope and detail and convey understanding of all terms and conditions for performance of the Work.



TOWN OF EAST HARTFORD, CONNECTICUT  
INSURANCE REQUIREMENTS FOR  
CONSTRUCTION AND/OR LABOR SERVICE BIDS

*NOTE: CERTIFICATE OF INSURANCE WILL ONLY BE REQUIRED OF THE AWARDED BIDDER*

INSURANCE INDEMNIFICATION CLAUSE

The Town of East Hartford, its officials, employees, volunteers, boards and commissions must be named as an "**Additional Insured**" on both the General and Automobile Liability policies and the nature of the project is to be stated on the certificate. An additional insured policy endorsement must be submitted with the certificate of insurance.

INDEMNIFICATION

Contractor agrees to indemnify and hold the Town of East Hartford harmless against and from any and all claims by or on behalf of any person arising from or in connection with:

A: Any act, error, omission, negligence or fault of contractors or any of its agents, servants, employees and sub-contractors.

B: Any accident, injury or damage whatsoever caused to any person occurring during the performance of this contract.

Further, the contractor agrees to indemnify and hold harmless the Town of East Hartford against and from all reasonable costs, counsel fees, expenses and liabilities incurred in or with respect to any such claim and any action or proceeding brought thereon; and in any case any action or proceeding shall be brought against the contractor by reason of any such claim, contractor upon notice from the Town of East Hartford agrees to resist and defend such action proceeding, unless contractor causes the same to be discharged and satisfied.

INSURANCE REQUIREMENTS

A. GENERAL REQUIREMENTS

The CONTRACTOR shall be responsible for maintaining insurance coverage in force for the life of this contract of the kinds and adequate amounts to secure all of the CONTRACTOR'S obligations under this contract with an insurance company(ies) with an AM Best Rating of A-VII or better licensed to write such insurance in the State of Connecticut and acceptable to the Town of East Hartford.

The insurer shall provide the Town of East Hartford with Certificates of Insurance signed by an authorized representative of the insurance company(ies) prior to the performance of this contract describing the coverage and providing that the insurer shall give the Town of East Hartford written notice at least thirty (30) days in advance of any termination, expiration, or any and all changes in coverage.

Such insurance or renewals or replacements thereof shall remain in force during the CONTRACTOR'S responsibility under this contracts.

TOWN OF EAST HARTFORD, CONNECTICUT

INSURANCE REQUIREMENTS FOR CONSTRUCTION AND/OR LABOR SERVICE BIDS (*cont'd*)

The CONTRACTOR at the CONTRACTOR'S own cost and expense, shall procure and maintain all insurance required and shall name the Town of East Hartford as Additional Insured on all contracts, except Workers' Compensation and Professional Errors & Omissions coverage's.

B. SPECIFIC REQUIREMENTS:

1) Workers' Compensation Insurance

The CONTRACTOR shall provide Statutory Workers' Compensation Insurance, including Employer's Liability with Limits of:

- \$100,000 Each Accident
- \$500,000 Disease, Policy Limit
- \$100,000 Disease, Each Employee

2) Commercial General Liability Insurance

The CONTRACTOR shall carry Commercial General Liability Insurance (Insurance Services Officer Incorporated Form CG-0001 or equivalent). As per occurrence limit \$1,000,000 is required. The Aggregate Limit will be not less than \$2,000,000. Any deviations from the standard unendorsed form will be noted on the Certificate of Insurance.

3) Business Automobile Liability Insurance

The CONTRACTOR shall carry Business Automobile Liability Insurance (Insurance Services Office Incorporated Form CA-00001 or equivalent). A per occurrence limit of \$1,000,000 is required. "Auto Auto" (symbol 1 or equivalent) is required. Any deviations from the standard unendorsed form will be noted on the Certificate of Insurance.

4) The Town reserves the right to require the CONTRACTOR to carry an umbrella policy up to **\$5,000,000**.

C. OTHERS: PROFESSIONAL SERVICES - ARCHITECTS, ENGINEERS, ET AL.

Shall carry Errors & Omissions coverage in the amount \$1,000,000 per occurrence for all professional services contracts only.

The Town reserves the right to amends amounts of coverage required and type of coverage provided based on work or service to be performed.

D. SUBCONTRACTOR'S REQUIREMENTS:

The CONTRACTOR shall require the same insurance that it is required to carry by the Town of East Hartford to be carried by any subcontractors and independent contractors hired by the CONTRACTOR and to obtain Certificates of Insurance before subcontractors and independent contractors are permitted to begin work.

TOWN OF EAST HARTFORD, CONNECTICUT

INSURANCE REQUIREMENTS FOR CONSTRUCTION AND/OR LABOR SERVICE BIDS (*cont'd*)

The CONTRACTOR shall require that the Town of East Hartford be named as Additional Insured on all subcontractors and independent contractors insurance before permitted to begin work.

The CONTRACTOR and all subcontractors and independent contractors and their insurers shall waive all rights of subrogation against the Town of East Hartford, and its officers, agents, servants and employees for losses arising from work performed by each on this contract.

## **BID FORMS**

All of the following documents contained within this section must be completed by the prospective bidder and returned with the bid:

- Bid Bond (To be supplied by the Bidder)
- Form of General Bid
- Bid Proposal Sheets
- Resolution for Corporations/Professional Corporations
- Resolution for Limited Liability Companies
- Resolution for Partnerships
- *CHRO Bidder Contract Compliance Monitoring Report*
- Qualifications of Bidder Form
- Evidence from the CTSOS of Good Standing & Ability to Conduct Business in Connecticut

*Note that the correct resolution must be prepared based on the type of business submitting the bid (corporation, professional corporation, limited liability company, partnership, limited liability partnership, or general partnership). Resolutions must be on company letterhead and the date of the resolution must match the bid opening date.*

Company Name: \_\_\_\_\_

FORM OF GENERAL BID

BID NO. 17-04

Town of East Hartford  
Purchasing Agent  
740 Main Street  
East Hartford, CT 06108

Attn. Michelle Enman - Purchasing Agent

Having carefully examined the Invitation to Bid, Instructions for Construction and/or Labor Service bids, Insurance Requirements, Form of General Bid, General Conditions, Supplemental Conditions, Technical Specifications, Appendices, Contract Drawings and Exhibits for the furnishing of all materials, equipment, tools, labor and incidentals necessary to complete the Work "Renovations to the Teller Line at the Tax Collector's office", as well as having carefully examined the site and having satisfied himself as to conditions affecting the proposed Work and all Addenda issued by the Town, transmitted to the undersigned by electronic mail prior to the date of opening of Bids, the undersigned proposes to complete all Work on the Contract Drawings and as described in the Bid Speciation, for the lump sum and unit prices for the Work (in place) for the items and estimated quantities shown on the Bid Proposal Sheet(s).

Bidder acknowledges receipt of the following addenda:

No. \_\_\_\_\_, dated \_\_\_\_\_, 20\_\_

Company Name: \_\_\_\_\_

TOWN OF EAST HARTFORD  
BID PROPOSAL SHEET  
RENOVATION TO THE TELLER LINE AT THE TAX COLLECTOR'S OFFICE  
Bid No. 17-09

Bidder will complete the Work in accordance with the Contract Documents for the following, all inclusive price:

<b>Lump Sum</b>	(words)
<b>Bid Price</b>	
	\$
	(numerals)

- A. The undersigned understands that there may be changes, omissions, or modification in the work, and that appropriate adjustments will be made to the Contract price in accordance with the Contract Documents. The undersigned understands that the Owner reserves the right to accept or reject any or all bids, and to waive all formalities, any irregularities, and accept the Bid deemed to be in the Owner's best interest.
- B. Bid prices shall not include any sales, excise or other taxes for which the Owner is not liable.
- C. Town of East Hartford is the awarding authority. The Bidder agrees to hold the above pricing for sixty (60) days, unless extended by mutual consent.
- D. The Bidder hereby agrees to commence Work under this Contract within ten (10) days of written Notice to Proceed from the Town. On site demolition and installation may not commence before April 7, 2017. The Work of all base bid items must be complete on or before April 23, 2017.
- E. The Bid security in the sum of: 5% OF TOTAL BID is to become the property of the Town in the event the above forms are not executed within the time set forth above, as liquidated damages, and not as a penalty for the delay and additional expense to the Town caused thereby.

Respectfully Submitted By:

(Signature) \_\_\_\_\_

Name (Please Print): \_\_\_\_\_

Title: \_\_\_\_\_

Company: \_\_\_\_\_

Business Address: \_\_\_\_\_

\_\_\_\_\_

Business Phone: \_\_\_\_\_ ( ) \_\_\_\_\_

Business Fax: \_\_\_\_\_ ( ) \_\_\_\_\_

Email Address: \_\_\_\_\_

**RESOLUTION FOR CORPORATIONS/PROFESSIONAL CORPORATIONS**

*(TO BE TYPED ON CORPORATION LETTERHEAD)*

I (name of Corporation's Secretary), Secretary of (legal name of Corporation) a Corporation duly organized and operating under the laws of (State) and qualified and authorized to do business in the State of Connecticut, DO HEREBY CERTIFY that the following is a true, correct and accurate copy of a Resolution duly adopted at a meeting of the Board of Directors of such Corporation, duly convened and held on (Date of Meeting), at which meeting a duly constituted quorum of the Board of Directors was present and voted in favor of such Resolution. I further CERTIFY that such Resolution has not been modified, rescinded or revoked since the date on which it was enacted, and it is at present in full force and effect:

RESOLVED: That the following Officers of this Corporation, or any one of them individually:

(Name and title of Officer or Officers)

are empowered to execute and deliver, in the name of and on behalf of this Corporation, contracts, bids and other documents to the Town of East Hartford, State of Connecticut, and are further authorized to affix the Corporate Seal to such documents and to bind the Corporation to such contracts, bids and other documents.

IN WITNESS WHEREFORE, the undersigned has affixed his/her signature and the Corporate Seal of the Corporation, this (date) day of (month) 20\_\_

(Typed name of Corporation's Secretary)

*(Corporate Seal)*

---

SIGNATURE OF SECRETARY

**RESOLUTION FOR LIMITED LIABILITY COMPANIES**

*(TO BE TYPED ON COMPANY LETTERHEAD)*

The undersigned, comprising all Members of (legal name of LLC), a Limited Liability Company duly organized and operating under the laws of (State) and qualified and authorized to do business in the State of Connecticut, DO HEREBY CERTIFY that the following is a true, correct and accurate copy of a Resolution duly adopted at a meeting of the Members, duly convened and held on (Date of Meeting), at which meeting a duly constituted quorum of the voting Members was present and voted in favor of such Resolution. We further CERTIFY that such Resolution has not been modified, rescinded or revoked since the date on which it was enacted, and it is at present in full force and effect:

RESOLVED: That the following Members of this Limited Liability Company, or any one of them:

(Name and title of Members)

are empowered to execute and deliver, in the name of and on behalf of this Limited Liability Company, contracts, bids and other documents to the Town of East Hartford, State of Connecticut, and are further authorized to bind the Limited Liability Company to such contracts, bids and other documents.

IN WITNESS WHEREFORE, the undersigned have executed this resolution, this (date) day of (month) 20\_\_

---

(Typed Member Name)

---

(Typed Member Name)

---

(Typed Member Name)

---

(Typed Member Name)

**RESOLUTION FOR LIMITED LIABILITY COMPANIES BY MANAGING PARTNER**

*(TO BE TYPED ON COMPANY LETTERHEAD)*

I (name of Managing Member), Managing Member of (legal name of LLC), a Limited Liability Company duly organized and operating under the laws of (State) and qualified and authorized to do business in the State of Connecticut, DO HEREBY CERTIFY that the following is a true, correct and accurate copy of a Resolution duly adopted at a meeting of the Members, duly convened and held on (Date of Meeting), at which meeting a duly constituted quorum of the voting Members was present and voted in favor of such Resolution. I further CERTIFY that such Resolution has not been modified, rescinded or revoked since the date on which it was enacted, and it is at present in full force and effect:

RESOLVED: That the following Members of this Limited Liability Company, or any one of them:

(Name and title of Members)

are empowered to execute and deliver, in the name of and on behalf of this Limited Liability Company, contracts, bids and other documents to the Town of East Hartford, State of Connecticut, and are further authorized to bind the Limited Liability Company to such contracts, bids and other documents.

IN WITNESS WHEREFORE, the undersigned has affixed his/her signature, this (date) day of (month) 20\_\_

(Typed name of Managing Partner)

---

SIGNATURE OF MANAGING PARTNER

**RESOLUTION FOR PARTNERSHIPS**

*(TO BE TYPED ON COMPANY LETTERHEAD)*

The undersigned, comprising all (partners/general partners) of (legal name of partnership), a (partnership/Limited Partnership/Limited Liability Partnership) duly organized and operating under the laws of (State) and qualified and authorized to do business in the State of Connecticut, DO HEREBY CERTIFY that the following is a true, correct and accurate copy of a Resolution duly adopted at a meeting of the voting (partners/general partners), duly convened and held on (Date of Meeting), at which meeting a duly constituted quorum of the voting partners was present and voted in favor of such Resolution. We further CERTIFY that such Resolution has not been modified, rescinded or revoked since the date on which it was enacted, and it is at present in full force and effect:

RESOLVED: That the following (partners/general partners) of this Limited Liability Company, or any one of them:

(Name and title of partners/general partners)

are empowered to execute and deliver, in the name of and on behalf of this (partnership/Limited Partnership/Limited Liability Partnership), contracts, bids and other documents to the Town of East Hartford, State of Connecticut, and are further authorized to bind the (partnership/Limited Partnership/Limited Liability Partnership) to such contracts, bids and other documents.

IN WITNESS WHEREFORE, the undersigned have executed this resolution, this (date) day of (month) 20\_\_

\_\_\_\_\_  
(Typed partner/general partner Name)

**COMMISSION ON HUMAN RIGHTS AND OPPORTUNITIES**  
**CONTRACT COMPLIANCE REGULATIONS**  
**NOTIFICATION TO BIDDERS**

(Revised 09/3/15)

The contract to be awarded is subject to contract compliance requirements mandated by Sections 4a-60 and 4a-60a of the Connecticut General Statutes; and, when the awarding agency is the State, Sections 46a-71(d) and 46a-81i(d) of the Connecticut General Statutes. There are Contract Compliance Regulations codified at Section 46a-68j-21 through 43 of the Regulations of Connecticut State Agencies, which establish a procedure for awarding all contracts covered by Sections 4a-60 and 46a-71(d) of the Connecticut General Statutes.

According to Section 46a-68j-30(9) of the Contract Compliance Regulations, every agency awarding a contract subject to the contract compliance requirements has an obligation to “aggressively solicit the participation of legitimate minority business enterprises as bidders, contractors, subcontractors and suppliers of materials.” “Minority business enterprise” is defined in Section 4a-60 of the Connecticut General Statutes as a business wherein fifty-one percent or more of the capital stock, or assets belong to a person or persons: “(1) Who are active in daily affairs of the enterprise; (2) who have the power to direct the management and policies of the enterprise; and (3) who are members of a minority, as such term is defined in subsection (a) of Section 32-9n.” “Minority” groups are defined in Section 32-9n of the Connecticut General Statutes as “(1) Black Americans . . . (2) Hispanic Americans . . . (3) persons who have origins in the Iberian Peninsula . . . (4) Women . . . (5) Asian Pacific Americans and Pacific Islanders; (6) American Indians . . .” An individual with a disability is also a minority business enterprise as provided by Section 4a-60g of the Connecticut General Statutes. The above definitions apply to the contract compliance requirements by virtue of Section 46a-68j-21(11) of the Contract Compliance Regulations.

The awarding agency will consider the following factors when reviewing the bidder’s qualifications under the contract compliance requirements:

- (a) the bidder’s success in implementing an affirmative action plan;
- (b) the bidder’s success in developing an apprenticeship program complying with Sections 46a-68-1 to 46a-68-17 of the Administrative Regulations of Connecticut State Agencies, inclusive;
- (c) the bidder’s promise to develop and implement a successful affirmative action plan;
- (d) the bidder’s submission of employment statistics contained in the “Employment Information Form”, indicating that the composition of its workforce is at or near parity when compared to the racial and sexual composition of the workforce in the relevant labor market area; and
- (e) the bidder’s promise to set aside a portion of the contract for legitimate minority business enterprises. See Section 46a-68j-30(10)(E) of the Contract Compliance Regulations.

---

**INSTRUCTIONS AND OTHER INFORMATION**

The following BIDDER CONTRACT COMPLIANCE MONITORING REPORT must be completed in full, signed, and submitted with the bid for this contract. The contract awarding agency and the Commission on Human Rights and Opportunities will use the information contained thereon to determine the bidders compliance to Sections 4a-60 and 4a-60a CONN. GEN. STAT., and Sections 46a-68j-23 of the Regulations of Connecticut State Agencies regarding equal employment opportunity, and the bidder’s good faith efforts to include minority business enterprises as subcontractors and suppliers for the work of the contract.

1) **Definition of Small Contractor**

Section 4a-60g CONN. GEN. STAT. defines a small contractor as a company that has been doing business under the same management and control and has maintained its principal place of business in Connecticut for a one year period immediately prior to its application for certification under this section, had gross revenues not exceeding fifteen million dollars in the most recently completed fiscal year, and at least fifty-one percent of the ownership of which is held by a person or persons who are active in the daily affairs of the company, and have the power to direct the management and policies of the company, except that a nonprofit corporation shall be construed to be a small contractor if such nonprofit corporation meets the requirements of subparagraphs (A) and (B) of subdivision 4a-60g CONN. GEN. STAT.

**MANAGEMENT:** Managers plan, organize, direct, and control the major functions of an organization through subordinates who are at the managerial or supervisory level. They make policy decisions and set objectives for the company or departments. They are not usually directly involved in production or providing services. Examples include top executives, public relations managers, managers of operations specialties (such as financial, human resources, or purchasing managers), and construction and engineering managers.

**BUSINESS AND FINANCIAL OPERATIONS:** These occupations include managers and professionals who work with the financial aspects of the business. These occupations include accountants and auditors, purchasing agents, management analysts, labor relations specialists, and budget, credit, and financial analysts.

**MARKETING AND SALES:** Occupations related to the act or process of buying and selling products and/or services such as sales engineer, retail sales workers and sales representatives including wholesale.

**LEGAL OCCUPATIONS:** In-House Counsel who is charged with providing legal advice and services in regards to legal issues that may arise during the course of standard business practices. This category also includes assistive legal occupations such as paralegals, legal assistants.

**COMPUTER SPECIALISTS:** Professionals responsible for the computer operations within a company are grouped in this category. Examples of job titles in this category include computer programmers, software engineers, database administrators, computer scientists, systems analysts, and computer support specialists

**ARCHITECTURE AND ENGINEERING:** Occupations related to architecture, surveying, engineering, and drafting are included in this category. Some of the job titles in this category include electrical and electronic engineers, surveyors, architects, drafters, mechanical engineers, materials engineers, mapping technicians, and civil engineers.

**OFFICE AND ADMINISTRATIVE SUPPORT:** All clerical-type work is included in this category. These jobs involve the preparing, transcribing, and preserving of written communications and records; collecting accounts; gathering and distributing information; operating office machines and electronic data processing equipment; and distributing mail. Job titles listed in this category include telephone operators, bill and account collectors, customer service representatives, dispatchers, secretaries and administrative assistants, computer operators and clerks (such as payroll, shipping, stock, mail and file).

**BUILDING AND GROUNDS CLEANING AND MAINTENANCE:** This category includes occupations involving landscaping, housekeeping, and janitorial services. Job titles found in this category include supervisors of landscaping or housekeeping, janitors, maids, grounds maintenance workers, and pest control workers.

**CONSTRUCTION AND EXTRACTION:** This category includes construction trades and related occupations. Job titles found in this category include boilermakers, masons (all types), carpenters, construction laborers, electricians, plumbers (and related trades), roofers, sheet metal workers, elevator installers, hazardous materials removal workers, paperhangers, and painters. Paving, surfacing, and tamping equipment operators; drywall and ceiling tile installers; and carpet, floor and tile installers and finishers are also included in this category. First line supervisors, foremen, and helpers in these trades are also grouped in this category..

**INSTALLATION, MAINTENANCE AND REPAIR:** Occupations involving the installation, maintenance, and repair of equipment are included in this group. Examples of job titles found here are heating, ac, and refrigeration mechanics and installers; telecommunication line installers and repairers; heavy vehicle and mobile equipment service technicians and mechanics; small engine mechanics; security and fire alarm systems installers; electric/electronic repair, industrial, utility and transportation equipment; millwrights; riggers; and manufactured building and mobile home installers. First line supervisors, foremen, and helpers for these jobs are also included in the category.

**MATERIAL MOVING WORKERS:** The job titles included in this group are Crane and tower operators; dredge, excavating, and lading machine operators; hoist and winch operators; industrial truck and tractor operators; cleaners of vehicles and equipment; laborers and freight, stock, and material movers, hand; machine feeders and offbearers; packers and packagers, hand; pumping station operators; refuse and recyclable material collectors; and miscellaneous material moving workers.

**PRODUCTION WORKERS:** The job titles included in this category are chemical production machine setters, operators and tenders; crushing/grinding workers; cutting workers; inspectors, testers sorters, samplers, weighers; precious stone/metal workers; painting workers; cementing/gluing machine operators and tenders; etchers/engravers; molders, shapers and casters except for metal and plastic; and production workers.

<p><u>White</u> (not of Hispanic Origin)- All persons having origins in any of the original peoples of Europe, North Africa, or the Middle East.</p> <p><u>Black</u>(not of Hispanic Origin)- All persons having origins in any of the Black racial groups of Africa.</p> <p><u>Hispanic</u>- All persons of Mexican, Puerto Rican, Cuban, Central or South American, or other Spanish culture or origin, regardless of race.</p>	<p><u>Asian or Pacific Islander</u>- All persons having origins in any of the original peoples of the Far East, Southeast Asia, the Indian subcontinent, or the Pacific Islands. This area includes China, India, Japan, Korea, the Philippine Islands, and Samoa.</p> <p><u>American Indian or Alaskan Native</u>- All persons having origins in any of the original peoples of North America, and who maintain cultural identification through tribal affiliation or community recognition.</p>
---	---

**BIDDER CONTRACT COMPLIANCE MONITORING REPORT**

**PART I - Bidder Information**

Company Name Street Address City & State Chief Executive	Bidder Federal Employer Identification Number _____ Or Social Security Number _____
Major Business Activity (brief description)	Bidder Identification (response optional/definitions on page 1)  -Bidder is a small contractor. Yes ___ No ___ -Bidder is a minority business enterprise Yes ___ No ___ (If yes, check ownership category) Black ___ Hispanic ___ Asian American ___ American Indian/Alaskan Native ___ Iberian Peninsula ___ Individual(s) with a Physical Disability ___ Female ___
Bidder Parent Company (If any)	- Bidder is certified as above by State of CT Yes ___ No ___
Other Locations in Ct. (If any)	

**PART II - Bidder Nondiscrimination Policies and Procedures**

1. Does your company have a written Affirmative Action/Equal Employment Opportunity statement posted on company bulletin boards? Yes ___ No ___	7. Do all of your company contracts and purchase orders contain non-discrimination statements as required by Sections 4a-60 & 4a-60a Conn. Gen. Stat.? Yes ___ No ___
2. Does your company have the state-mandated sexual harassment prevention in the workplace policy posted on company bulletin boards? Yes ___ No ___	8. Do you, upon request, provide reasonable accommodation to employees, or applicants for employment, who have physical or mental disability? Yes ___ No ___
3. Do you notify all recruitment sources in writing of your company's Affirmative Action/Equal Employment Opportunity employment policy? Yes ___ No ___	9. Does your company have a mandatory retirement age for all employees? Yes ___ No ___
4. Do your company advertisements contain a written statement that you are an Affirmative Action/Equal Opportunity Employer? Yes ___ No ___	10. If your company has 50 or more employees, have you provided at least two (2) hours of sexual harassment training to all of your supervisors? Yes ___ No ___ NA ___
5. Do you notify the Ct. State Employment Service of all employment openings with your company? Yes ___ No ___	11. If your company has apprenticeship programs, do they meet the Affirmative Action/Equal Employment Opportunity requirements of the apprenticeship standards of the Ct. Dept. of Labor? Yes ___ No ___ NA ___
6. Does your company have a collective bargaining agreement with workers? Yes ___ No ___ 6a. If yes, do the collective bargaining agreements contain non-discrimination clauses covering all workers? Yes ___ No ___ 6b. Have you notified each union in writing of your commitments under the nondiscrimination requirements of contracts with the state of Ct? Yes ___ No ___	12. Does your company have a written affirmative action Plan? Yes ___ No ___ If no, please explain.  13. Is there a person in your company who is responsible for equal employment opportunity? Yes ___ No ___ If yes, give name and phone number. _____

1. Will the work of this contract include subcontractors or suppliers? Yes\_\_ No\_\_

1a. If yes, please list all subcontractors and suppliers and report if they are a small contractor and/or a minority business enterprise. (defined on page 1 / use additional sheet if necessary)

1b. Will the work of this contract require additional subcontractors or suppliers other than those identified in 1a. above?

Yes\_\_ No\_\_

**PART IV - Bidder Employment Information**

Date:

JOB CATEGORY *	OVERALL TOTALS	WHITE (not of Hispanic origin)		BLACK (not of Hispanic origin)		HISPANIC		ASIAN or PACIFIC ISLANDER		AMERICAN INDIAN or ALASKAN NATIVE	
		Male	Female	Male	Female	Male	Female	Male	Female	male	female
Management											
Business & Financial Ops											
Marketing & Sales											
Legal Occupations											
Computer Specialists											
Architecture/Engineering											
Office & Admin Support											
Bldg/ Grounds Cleaning/Maintenance											
Construction & Extraction											
Installation , Maintenance & Repair											
Material Moving Workers											
Production Occupations											
TOTALS ABOVE											
Total One Year Ago											
FORMAL ON THE JOB TRAINEES (ENTER FIGURES FOR THE SAME CATEGORIES AS ARE SHOWN ABOVE)											
Apprentices											
Trainees											

\*NOTE: JOB CATEGORIES CAN BE CHANGED OR ADDED TO (EX. SALES CAN BE ADDED OR REPLACE A CATEGORY NOT USED IN YOUR COMPANY)

PART V - Bidder Hiring and Recruitment Practices

1. Which of the following recruitment sources are used by you? (Check yes or no, and report percent used)				2. Check (X) any of the below listed requirements that you use as a hiring qualification  (X)	3. Describe below any other practices or actions that you take which show that you hire, train, and promote employees without discrimination
SOURCE	YES	NO	% of applicants provided by source		
State Employment Service				Work Experience	
Private Employment Agencies				Ability to Speak or Write English	
Schools and Colleges				Written Tests	
Newspaper Advertisement				High School Diploma	
Walk Ins				College Degree	
Present Employees				Union Membership	
Labor Organizations				Personal Recommendation	
Minority/Community Organizations				Height or Weight	
Others (please identify)				Car Ownership	
				Arrest Record	
				Wage Garnishments	

Certification (Read this form and check your statements on it CAREFULLY before signing). I certify that the statements made by me on this BIDDER CONTRACT COMPLIANCE MONITORING REPORT are complete and true to the best of my knowledge and belief, and are made in good faith. I understand that if I knowingly make any misstatements of facts, I am subject to be declared in non-compliance with Section 4a-60, 4a-60a, and related sections of the CONN. GEN. STAT.

(Signature)	(Title)	(Date Signed)	(Telephone)
-------------	---------	---------------	-------------

QUALIFICATIONS OF BIDDER

The undersigned offers the following information as evidence of his qualifications to perform the Work as bid upon according to all the requirements of the Contract Documents, including Plans and Specifications. **PLEASE PRINT OR TYPE THE FOLLOWING INFORMATION:**

Project Name      RENOVATION TO THE TELLER LINE AT THE TAX COLLECTOR'S OFFICE  
Bidder's Name \_\_\_\_\_  
Bidder's Address \_\_\_\_\_  
When Organized \_\_\_\_\_

1. How many years has Bidder been engaged in the contracting business under present firm name?

\_\_\_\_\_

1a. Former firm names (if applicable). List previous names.

\_\_\_\_\_  
\_\_\_\_\_  
\_\_\_\_\_

2. The names and addresses of all persons interested in the bid (if made by a partnership or corporation) as Principals, are as follows (attach supplementary list if necessary):

\_\_\_\_\_  
\_\_\_\_\_  
\_\_\_\_\_  
\_\_\_\_\_

3. The Bidder is requested to state in Table 1 (see following page) a minimum of three (3) projects of similar nature to the project described herein, that the Bidder has completed, with name, address, and telephone number of a reference for each project.

TABLE 1

<p>PROJECT</p> <p>1. Title 2. Description (i.e. square feet of sidewalk)</p>	<p>SPECIALTY WORK</p>	<p>PROJECT DURATION</p> <p>FROM To</p>		<p>PROJECT COST (BID)</p>	<p>PROJECT COST (FINAL)</p>	<p>NAME, ADDRESS &amp; TELEPHONE NO.</p> <p>1. Owner 2. Project Engineer/Architect 3. Project Reference</p>

4. List projects presently under contract by the Bidder, dollar value of the contract, percent and estimated time of completion:

---

---

---

---

---

5. Has the Bidder ever failed to complete work awarded; and if so, state where and why:

---

---

---

---

---

6. If the Bidder has worked under the direction of a Consulting Engineer, list recent projects with name, address and telephone number of the Consultant:

---

---

---

---

---

7. Does the Bidder plan to sublet any part of this work; and if so, give details: including name, address, phone number, contact person and list of references for each subcontractor.

---

---

---

---

8. List equipment the Bidder owns that is available for this project:

---

---

---

---

---

9. List equipment the Bidder plans to rent or purchase for this project:

---

---

---

---

---

10. List name, address, and telephone number for the following:

Surety: \_\_\_\_\_

---

Bank: \_\_\_\_\_

---

Major Material Supplier: \_\_\_\_\_

---

11. List Key Personnel to be employed for this project: \_\_\_\_\_

---

---

---

---

12. Remarks: \_\_\_\_\_  
\_\_\_\_\_  
\_\_\_\_\_  
\_\_\_\_\_  
\_\_\_\_\_

Respectfully Submitted:

By: \_\_\_\_\_  
\_\_\_\_\_  
\_\_\_\_\_  
\_\_\_\_\_

The above statement must be subscribed and sworn to before a Notary Public.

By \_\_\_\_\_ Date \_\_\_\_\_

State of \_\_\_\_\_ )  
County of \_\_\_\_\_ ) ss \_\_\_\_\_, A.D. 2016

Personally appeared before me \_\_\_\_\_ who subscribed to and made oath to the truth of the foregoing statement.

\_\_\_\_\_  
Notary Public

## **CONTRACT AWARD FORMS**

The Town will make an initial determination of the Lowest Responsible Bidder based on the Town's best interest. That bidder must then complete and return the following documents within ten (10) calendar days in order to be considered for a formal bid award:

- Certificate of Insurance (To be provided by Contractor)
- List of Proposed Subcontractors (To be provided by Contractor)
- OPM Nondiscrimination Certification

*Note that the OPM Nondiscrimination Certification must be submitted to the State of Connecticut, Commission on Human Rights and Opportunities (CHRO). The Town will verify with CHRO that the certification is active. If the apparent low bidder previously submitted a OPM Nondiscrimination Certification to a state agency, that same form can be used by CHRO to confirm an active certification.*

# OFFICE OF POLICY AND MANAGEMENT

Home    About Us    Programs & Services    Publications    Forms    Contact Us



**For Finance**  
(860) 418-6422

- Office of Finance Home
- Office Staff Directory
- Office Finance Structure
- Purchase of Service (POS)
- Personal Service Agreements (PSA)
- Financial Management
- Financial Systems
- Assets Management
- Information Technology Policy
- IT Capital Investment Program
- Nonprofit Grant Program
- LeanCT

Offices & Divisions



**REQUIRED FOR ALL CONTRACT TYPES**  
**Nondiscrimination Certification**  
Effective Date: June 30, 2009

Nondiscrimination Certification Forms		
<b>Form A - Representation by Individual</b>	<a href="#">Form A</a> - Word format	<a href="#">Form A</a> - pdf fillable format
<b>Form B - Representation by Entity</b>	<a href="#">Form B</a> - Word format	<a href="#">Form B</a> - pdf fillable format
<b>Form C - Affidavit by Entity</b>	<a href="#">Form C</a> - Word format	<a href="#">Form C</a> - pdf fillable format
<b>Form D - New Resolution by Entity</b>	<a href="#">Form D</a> - Word format	<a href="#">Form D</a> - pdf fillable format
<b>Form E - Prior Resolution by Entity</b>	<a href="#">Form E</a> - Word format	<a href="#">Form E</a> - pdf fillable format

**DESCRIPTION:**

CHRO (for municipal public works project) per CGS 4a-60 (c)(2)

The Office of the Attorney General has approved the above nondiscrimination certification forms to assist executive branch agencies in complying with the State's contracting requirements under Connecticut General Statutes §§ 4a-60(a)(1) and 4a-60a(a)(1), as amended.

By law, a contractor must provide ~~an awarding State agency~~ with *written representation or documentation* that certifies the contractor complies with the State's nondiscrimination agreements and warranties **prior to the award of a contract**. If after the initial submission there is any change in such representation, the contractor shall provide the updated representation to the State or such political subdivision not later than thirty (30) days after such change or upon the execution of a new contract with the state or political subdivision of the state whichever is earlier. Such contractor shall also certify no later than fourteen (14) days after the twelve (12) month anniversary of the most recently filed non-discrimination certification that the representation on file is current and accurate.

***A nondiscrimination certification is generally required for all State contracts – regardless of type, term, cost, or value. \*\*See list of exempt entities (below). \*\****

**FORMS:**

There are five different certification forms one of which must be submitted in writing or electronically. Form A is *always* used for contracts with an individual who is not an entity, regardless of the contract value. Form B is *always* used for contracts with an entity when the contract value is less than \$50,000. Form C is *recommended* for contracts valued at \$50,000 or more with an entity. If Form C is not used, either Form D or E must be used; both require a resolution (new or prior).

For Use By:	Value Less Than \$50,000	Value \$50,000 or More
<b>Individual</b>	<b>Form A</b> Representation	
	<b>Entity</b>	<b>Form C</b> Affidavit
<b>Form D</b> New Resolution		
<b>Form E</b> Prior Resolution		



### Definitions

- *individual*: a person who is not an entity
- *entity*: corporation, limited liability company, or partnership

### EXPLANATION OF FORMS:

**Form A. Representation:** For use by an individual when entering into any contract, regardless of contract value.

**Form B. Representation:** For use by an entity when entering into any contract valued at less than \$50,000 for any year of the contract.

**Form C. Affidavit:** (Recommended for contracts at or above \$50,000) For use by an entity when entering into any contract valued at \$50,000 or more for any year of the contract **and** the entity certifies through an affidavit that a complying nondiscrimination policy is currently in place.

**Form D. New Resolution:** For use by a entity when entering into any contract valued at \$50,000 or more for any year of the contract **and** the entity has a complying nondiscrimination policy adopted by a new resolution of the board of directors, shareholders, managers, members, or other governing body.

**Form E. Prior Resolution:** For use by a entity when entering into any contract valued at \$50,000 or more for any year of the contract **and** the entity has a complying nondiscrimination policy adopted by a prior resolution of the board of directors, shareholders, managers, members, or other governing body.

### EXEMPTIONS:

Pursuant to Public Act No. 09-158, Section 1(a)(5)(d), the entities listed below are exempt and, therefore, not required to submit a nondiscrimination certification form when entering into a contract with the State:

1. political subdivisions of the State of Connecticut, including, but not limited to municipalities;
2. quasi-public agencies, as defined in C.G.S. § 1-120;
3. other states of the United States, including, but not limited to, the District of Columbia, Puerto Rico, U.S. territories and possessions, and federally recognized Indian tribal governments, as defined in C.G.S. § 1-267;
4. the federal government;
5. foreign governments; and
6. an agency of a subdivision, agency, state or government listed in items 1-5.

---

### For Further Information, Contact:

Please direct any questions about the nondiscrimination certification forms to the Commission on Human Rights and Opportunities:  
Tel. 860/ 541-3400  
Connecticut Toll Free Tel. 1-800/ 477-5737

Content Last Modified on 6/15/2015 1:30:59 PM

[Printable Version](#)

450 Capitol Avenue Hartford, CT 06106

[Home](#) | [CT.gov Home](#) | [Send Feedback](#) |  
[Login](#) | [Register](#)

State of Connecticut [Disclaimer](#), [Privacy Policy](#), and [Web Site Accessibility Policy](#). Copyright © 2002-2015 State of Connecticut.







**STATE OF CONNECTICUT**  
**NONDISCRIMINATION CERTIFICATION – Representation**  
**By Entity**  
**For Contracts Valued at Less Than \$50,000**

*Written representation that complies with the nondiscrimination agreements and warranties under Connecticut General Statutes §§ 4a-60(a)(1) and 4a-60a(a)(1), as amended*

**INSTRUCTIONS:**

For use by an entity (corporation, limited liability company, or partnership) when entering into any contract type with the State of Connecticut valued at less than **\$50,000** for each year of the contract. Complete all sections of the form. Submit to the awarding State agency prior to contract execution.

**REPRESENTATION OF AN ENTITY:**

I, \_\_\_\_\_ , \_\_\_\_\_ , of \_\_\_\_\_ ,  
Authorized Signatory Title Name of Entity

an entity duly formed and existing under the laws of \_\_\_\_\_ ,  
Name of State or Commonwealth

represent that I am authorized to execute and deliver this representation on behalf of

\_\_\_\_\_ and that \_\_\_\_\_  
Name of Entity Name of Entity

has a policy in place that complies with the nondiscrimination agreements and warranties of Connecticut General Statutes §§ 4a-60(a)(1) and 4a-60a(a)(1), as amended.

\_\_\_\_\_  
Authorized Signatory Date

\_\_\_\_\_  
Printed Name





**STATE OF CONNECTICUT**  
**NONDISCRIMINATION CERTIFICATION – New Resolution**  
**By Entity**  
**For Contracts Valued at \$50,000 or More**

*Documentation in the form of a corporate, company, or partnership policy adopted by resolution of the board of directors, shareholders, managers, members or other governing body of a contractor that certifies the contractor complies with the nondiscrimination agreements and warranties under Connecticut General Statutes §§ 4a-60(a)(1) and 4a-60a(a)(1), as amended*

**INSTRUCTIONS:**

For use by an entity (corporation, limited liability company, or partnership) when entering into any contract type with the State of Connecticut valued at \$50,000 or more for any year of the contract. Complete all sections of the form. Submit to the awarding State agency prior to contract execution.

**CERTIFICATION OF RESOLUTION:**

I, \_\_\_\_\_ , \_\_\_\_\_ , of \_\_\_\_\_ ,  
Authorized Signatory Title Name of Entity

an entity duly formed and existing under the laws of \_\_\_\_\_ ,  
Name of State or Commonwealth

certify that the following is a true and correct copy of a resolution adopted on the \_\_\_\_\_ day of \_\_\_\_\_ , 20\_\_\_\_\_ by the governing body of \_\_\_\_\_ ,  
Name of Entity

in accordance with all of its documents of governance and management and the laws of \_\_\_\_\_ , and further certify that such resolution has not been modified  
Name of State or Commonwealth

or revoked, and is in full force and effect.

RESOLVED: That the policies of \_\_\_\_\_ comply with the  
Name of Entity  
nondiscrimination agreements and warranties of Connecticut General Statutes  
§§ 4a-60(a)(1) and 4a-60a(a)(1), as amended.

The undersigned has executed this certificate this \_\_\_\_\_ day of \_\_\_\_\_ , 20\_\_\_\_\_ .

\_\_\_\_\_  
Authorized Signatory Date

\_\_\_\_\_  
Printed Name



**STATE OF CONNECTICUT**  
**NONDISCRIMINATION CERTIFICATION – Prior Resolution**  
**By Entity**  
**For Contracts Valued at \$50,000 or More**

*Documentation in the form of a corporate, company, or partnership policy adopted by a prior resolution of the board of directors, shareholders, managers, members or other governing body of a contractor that certifies the contractor complies with the nondiscrimination agreements and warranties under Connecticut General Statutes §§ 4a-60(a)(1) and 4a-60a(a)(1), as amended*

**INSTRUCTIONS:**

For use by an entity (corporation, limited liability company, or partnership) when entering into any contract type with the State of Connecticut valued at \$50,000 or more for any year of the contract. Complete all sections of the form. Attach copy of previously adopted resolution (*State of CT, Nondiscrimination Certification, Form D: New Resolution*). Submit all documentation to the awarding State agency prior to contract execution.

**CERTIFICATION OF PRIOR RESOLUTION:**

I, the undersigned, am a duly authorized corporate officer or member of \_\_\_\_\_.  
Name of Entity

I have reviewed the attached prior resolution. I certify that:

- (1) the attached prior resolution complies with the nondiscrimination agreements and warranties of Connecticut General Statutes §§ 4a-60(a)(1) and 4a-60a(a)(1), as amended; and
- (2) the prior resolution remains in full force and effect on the date this documentation is submitted to the awarding State agency.

\_\_\_\_\_  
Authorized Signatory Title

\_\_\_\_\_  
Printed Name Date

**RESERVED FOR STATE USE**

I, the undersigned head of the awarding State agency, or designee, certify that the attached prior resolution complies with the nondiscrimination agreements and warranties of Connecticut General Statutes §§ 4a-60(a)(1) and 4a-60a(a)(1), as amended.

\_\_\_\_\_  
Signature of Agency Head (or designee) Date

\_\_\_\_\_  
Awarding State Agency

## **AGREEMENT FORMS**

Upon receipt of notice of contract award, and receipt of the compiled project Agreement, all of the following documents contained within this section must be completed by the awarded bidder and returned within ten (10) calendar days. Note that a new resolution, with date matching the effective date of the Agreement, must be submitted.

- Fully Endorsed Agreement (*3 originals*)
- Resolution for Corporations/Professional Corporations
- Resolution for Limited Liability Companies
- Resolution for Partnerships
- Performance Bond

Note that the correct resolution must be prepared based on the type of business contracting with the Town (corporation, professional corporation, limited liability company, partnership, limited liability partnership, or general partnership). Resolutions must be on company letterhead and the date of the resolution must match the Effective Date of the Agreement.

The *Contractor's Wage Certification Form*, which can be found in the wage rate attachments in an appendix, must be submitted directly to the Connecticut Department of Labor. A copy of the form, as submitted to the CTDOL, must be provided to the Town with the Agreement Forms.



## AGREEMENT

### RENOVATIONS TO THE TELLER LINE AT THE TAX COLLECTOR'S OFFICE

BID NO. 17-04

THIS AGREEMENT is by and between the Town of East Hartford, Connecticut, a municipal corporation with principal office and place of business at 740 Main Street, East Hartford, Connecticut 06108, acting herein through the Town's Mayor, (*hereinafter referred to as Owner*) and [REDACTED] with an office and place of business at [REDACTED] a **corporation/partnership/LLC/LLP/sole proprietorship** (*hereinafter referred to as Contractor*) for the construction of the project titled RENOVATIONS TO THE TELLER LINE AT THE TAX COLLECTOR'S OFFICE (BID NO. 17-04).

#### ARTICLE 1 – WORK

1.01 Contractor shall complete all Work as specified or indicated in the Contract Documents.

#### ARTICLE 2 – THE PROJECT

2.01 The Project, of which the Work under the Contract Documents is a part, is generally described as follows: *removal of existing teller line, installation of a new bullet-resistant teller line and all related work necessary for a complete job*

#### ARTICLE 3 – ENGINEER

3.01 The Project was designed by The Architects – Robert B. Hurd, AIA

3.02 [REDACTED] will act as Owner's representative ("Engineer"), assume all duties and responsibilities, and have the rights and authority assigned to Engineer in the Contract Documents in connection with the completion of the Work in accordance with the Contract Documents.

#### ARTICLE 4 – CONTRACT TIMES

4.01 *Time of the Essence*

A. All time limits for Milestones, if any, Substantial Completion, and completion and readiness for final payment as stated in the Contract Documents are of the essence of the Contract.

4.02 *Contract Times: Dates*

A. The Work will be substantially completed on or before April 23, 2017, and completed and ready for final payment in accordance with Paragraph 15.06 of the General Conditions on or before May 14, 2017.

#### AGREEMENT

Page 1 of 7

#### 4.03 *Liquidated Damages*

- A. Contractor and Owner recognize that time is of the essence as stated in Paragraph 4.01 above and that Owner will suffer financial and other losses if the Work is not completed and Milestones not achieved within the times specified in Paragraph 4.02 above, plus any extensions thereof allowed in accordance with the Contract. The parties also recognize the delays, expense, and difficulties involved in proving in a legal, or arbitration proceeding, the actual loss suffered by Owner if the Work is not completed on time. Accordingly, instead of requiring any such proof, Owner and Contractor agree that as liquidated damages for delay (but not as a penalty):
1. Substantial Completion: Contractor shall pay Owner \$200.00 for each day that expires after the time (as duly adjusted pursuant to the Contract) specified in Paragraph 4.02.A above for Substantial Completion until the Work is substantially complete.
  2. Completion of Remaining Work: After Substantial Completion, if Contractor shall neglect, refuse, or fail to complete the remaining Work within the Contract Time (as duly adjusted pursuant to the Contract) for completion and readiness for final payment, Contractor shall pay Owner \$200.00 for each day that expires after such time until the Work is completed and ready for final payment.
  3. Liquidated damages for failing to timely attain Substantial Completion and final completion are not additive and will not be imposed concurrently.

#### 4.04 *Special Damages*

- A. In addition to the amount provided for liquidated damages, Contractor shall reimburse Owner for any fines or penalties imposed on Owner as a direct result of the Contractor's failure to attain Substantial Completion according to the Contract Times.

### **ARTICLE 5 – CONTRACT PRICE**

5.01 Owner shall pay Contractor for completion of the Work in accordance with the Contract Documents the amounts that follow, subject to adjustment under the Contract:

- A. For all Work other than Unit Price Work, a lump sum of: \$                     .

All specific cash allowances are included in the above price in accordance with Paragraph 13.02 of the General Conditions.

### **ARTICLE 6 – PAYMENT PROCEDURES**

#### 6.01 *Submittal and Processing of Payments*

- A. Contractor shall submit Applications for Payment in accordance with Article 15 of the General Conditions. Applications for Payment will be processed by Engineer as provided in the General Conditions.

#### 6.02 *Progress Payments; Retainage*

- A. Owner shall make progress payments on account of the Contract Price on the basis of Contractor's Applications for Payment on or about the 30th day of each month during performance of the Work as provided in Paragraph 6.02.A.1 below, provided that such Applications for Payment have been submitted in a timely manner and otherwise meet the requirements of the Contract. All such payments will be measured by the Schedule of Values established as provided in the General Conditions (and in the case of Unit Price

### **AGREEMENT**

Work based on the number of units completed) or, in the event there is no Schedule of Values, as provided elsewhere in the Contract.

1. Prior to Substantial Completion, progress payments will be made in an amount equal to the percentage indicated below but, in each case, less the aggregate of payments previously made and less such amounts as Owner may withhold, including but not limited to liquidated damages, in accordance with the Contract

a. 95 percent (95%) of Work completed (with the balance being retainage).

b. There will be no payment for the cost of materials and equipment not incorporated in the Work.

B. Upon Substantial Completion, Owner shall pay an amount sufficient to increase total payments to Contractor to 99 percent (99%) of the Work completed, less such amounts set off by Owner pursuant to Paragraph 15.01.E of the General Conditions.

#### 6.03 *Final Payment*

A. Upon final completion and acceptance of the Work in accordance with Paragraph 15.06 of the General Conditions, Owner shall pay the remainder of the Contract Price as recommended by Engineer as provided in said Paragraph 15.06.

### **ARTICLE 7 – INTEREST**

7.01 All amounts not paid when due shall bear interest at the rate of eight percent (8%) per annum.

### **ARTICLE 8 – CONTRACTOR’S REPRESENTATIONS**

8.01 In order to induce Owner to enter into this Contract, Contractor makes the following representations:

A. Contractor examined and carefully studied the Contract Documents, and any data and reference items identified in the Contract Documents.

B. Contractor visited the Site, conducted a thorough, alert visual examination of the Site and adjacent areas, and become familiar with and is satisfied as to the general, local, and Site conditions that may affect cost, progress, and performance of the Work.

C. Contractor is familiar with and is satisfied as to all Laws and Regulations that may affect cost, progress, and performance of the Work.

D. Contractor carefully studied all: (1) reports of explorations and tests of subsurface conditions at or adjacent to the Site and all drawings of physical conditions relating to existing surface or subsurface structures at the Site that have been identified in the Supplementary Conditions, especially with respect to Technical Data in such reports and drawings, and (2) reports and drawings relating to Hazardous Environmental Conditions, if any, at or adjacent to the Site that have been identified in the Supplementary Conditions, especially with respect to Technical Data in such reports and drawings.

E. Contractor considered the information known to Contractor itself; information commonly known to contractors doing business in the locality of the Site; information and observations obtained from visits to the Site; the Contract Documents; and the Site-related reports and drawings identified in the Contract Documents, with respect to the effect of such information, observations, and documents on (1) the cost, progress, and performance of the Work; (2) the means, methods, techniques, sequences, and procedures of

### **AGREEMENT**

construction to be employed by Contractor; and (3) Contractor's safety precautions and programs.

- F. Based on the information and observations referred to in the preceding paragraph, Contractor agrees that no further examinations, investigations, explorations, tests, studies, or data are necessary for the performance of the Work at the Contract Price, within the Contract Times, and in accordance with the other terms and conditions of the Contract.
- G. Contractor is aware of the general nature of work to be performed by Owner and others at the Site that relates to the Work as indicated in the Contract Documents.
- H. Contractor has given Engineer written notice of all conflicts, errors, ambiguities, or discrepancies that Contractor has discovered in the Contract Documents, and the written resolution thereof by Engineer is acceptable to Contractor.
- I. The Contract Documents are generally sufficient to indicate and convey understanding of all terms and conditions for performance and furnishing of the Work.
- J. Contractor's entry into this Contract constitutes an incontrovertible representation by Contractor that without exception all prices in the Agreement are premised upon performing and furnishing the Work required by the Contract Documents.

## ARTICLE 9 – CONTRACT DOCUMENTS

### 9.01 *Contents*

- A. The Contract Documents consist of the following:
  - 1. This Agreement (pages 1 to , inclusive).
  - 2. Corporate Resolution
  - 3. Performance bond (pages  to , inclusive).
  - 4. Payment bond (pages  to , inclusive).
  - 5. General Conditions (pages  to , inclusive).
  - 6. Supplemental General Conditions (pages  to , inclusive).
  - 7. Technical Specifications as listed in the table of contents of the Bid Specification.
  - 8. Drawings (not attached but incorporated by reference) consisting of  sheets with each sheet bearing the following general title: .
  - 9. Addenda (numbers  to , inclusive).
  - 10. Exhibits to this Agreement (enumerated as follows):
    - a. Contractor's Bid (pages  to , inclusive).
    - b. Committee of Award Documentation (pages  to , inclusive).
    - c. Contractor's Letter of Award (pages  to , inclusive).
    - d. Contract Award Forms (pages  to , inclusive).
  - 11. The following which may be delivered or issued on or after the Effective Date of the Contract and are not attached hereto:
    - a. Notice to Proceed.

## AGREEMENT

- b. Work Change Directives.
  - c. Change Orders.
  - d. Field Orders.
- B. The documents listed in Paragraph 9.01.A are attached to this Agreement (except as expressly noted otherwise above).
  - C. There are no Contract Documents other than those listed above in this Article 9.
  - D. The Contract Documents may only be amended, modified, or supplemented as provided in the General Conditions.

**ARTICLE 10 – MISCELLANEOUS**

10.01 *Terms*

- A. Terms used in this Agreement will have the meanings stated in the General Conditions and the Supplementary Conditions.

10.02 *Assignment of Contract*

- A. Unless expressly agreed to elsewhere in the Contract, no assignment by a party hereto of any rights under or interests in the Contract will be binding on another party hereto without the written consent of the party sought to be bound; and, specifically but without limitation, money that may become due and money that is due may not be assigned without such consent (except to the extent that the effect of this restriction may be limited by law), and unless specifically stated to the contrary in any written consent to an assignment, no assignment will release or discharge the assignor from any duty or responsibility under the Contract Documents.

10.03 *Successors and Assigns*

- A. Owner and Contractor each binds itself, its successors, assigns, and legal representatives to the other party hereto, its successors, assigns, and legal representatives in respect to all covenants, agreements, and obligations contained in the Contract Documents.

10.04 *Severability*

- A. Any provision or part of the Contract Documents held to be void or unenforceable under any Law or Regulation shall be deemed stricken, and all remaining provisions shall continue to be valid and binding upon Owner and Contractor, who agree that the Contract Documents shall be reformed to replace such stricken provision or part thereof with a valid and enforceable provision that comes as close as possible to expressing the intention of the stricken provision.

10.05 *Contractor’s Certifications*

- A. Contractor certifies that it has not engaged in corrupt, fraudulent, collusive, or coercive practices in competing for or in executing the Contract. For the purposes of this Paragraph 10.05:
  1. “corrupt practice” means the offering, giving, receiving, or soliciting of any thing of value likely to influence the action of a public official in the bidding process or in the Contract execution;

2. “fraudulent practice” means an intentional misrepresentation of facts made (a) to influence the bidding process or the execution of the Contract to the detriment of Owner, (b) to establish Bid or Contract prices at artificial non-competitive levels, or (c) to deprive Owner of the benefits of free and open competition;
3. “collusive practice” means a scheme or arrangement between two or more Bidders, with or without the knowledge of Owner, a purpose of which is to establish Bid prices at artificial, non-competitive levels; and
4. “coercive practice” means harming or threatening to harm, directly or indirectly, persons or their property to influence their participation in the bidding process or affect the execution of the Contract.

#### 10.06 *Other Provisions*

- A. Owner stipulates that if the General Conditions that are made a part of this Contract are based on EJCDC® C-700, Standard General Conditions for the Construction Contract, published by the Engineers Joint Contract Documents Committee®, and if Owner is the party that has furnished said General Conditions, then Owner has plainly shown all modifications to the standard wording of such published document to the Contractor, through a process such as highlighting or “track changes” (redline/strikeout), or in the Supplementary Conditions.

IN WITNESS WHEREOF, the said parties hereto have caused this instrument to be signed in duplicate by their respective duly constituted officers, attested, and sealed pursuant to proper resolutions. One counterpart each has been delivered to Owner and Contractor.

This Agreement will be effective on **Month, Day 20xx** (which is the Effective Date of the Agreement).

**Signed and sealed** in the presence of:

OWNER

\_\_\_\_\_  
*Witness*

\_\_\_\_\_  
Mayor Marcia A. Leclerc  
Town of East Hartford, Connecticut

\_\_\_\_\_  
*Witness*

CONTRACTOR

\_\_\_\_\_  
*Witness*

\_\_\_\_\_  
*Duly Authorized*

\_\_\_\_\_  
*Witness*

\_\_\_\_\_  
*Printed Name, Title*

**RESOLUTION FOR CORPORATIONS/PROFESSIONAL CORPORATIONS**

*(TO BE TYPED ON CORPORATION LETTERHEAD)*

I (name of Corporation's Secretary), Secretary of (legal name of Corporation) a Corporation duly organized and operating under the laws of (State) and qualified and authorized to do business in the State of Connecticut, DO HEREBY CERTIFY that the following is a true, correct and accurate copy of a Resolution duly adopted at a meeting of the Board of Directors of such Corporation, duly convened and held on (Date of Meeting), at which meeting a duly constituted quorum of the Board of Directors was present and voted in favor of such Resolution. I further CERTIFY that such Resolution has not been modified, rescinded or revoked since the date on which it was enacted, and it is at present in full force and effect:

RESOLVED: That the following Officers of this Corporation, or any one of them individually:

(Name and title of Officer or Officers)

are empowered to execute and deliver, in the name of and on behalf of this Corporation, contracts, bids and other documents to the Town of East Hartford, State of Connecticut, and are further authorized to affix the Corporate Seal to such documents and to bind the Corporation to such contracts, bids and other documents.

IN WITNESS WHEREFORE, the undersigned has affixed his/her signature and the Corporate Seal of the Corporation, this (date) day of (month) 20\_\_

(Typed name of Corporation's Secretary)

*(Corporate Seal)*

---

SIGNATURE OF SECRETARY

**RESOLUTION FOR LIMITED LIABILITY COMPANIES**

*(TO BE TYPED ON COMPANY LETTERHEAD)*

The undersigned, comprising all Members of (legal name of LLC), a Limited Liability Company duly organized and operating under the laws of (State) and qualified and authorized to do business in the State of Connecticut, DO HEREBY CERTIFY that the following is a true, correct and accurate copy of a Resolution duly adopted at a meeting of the Members, duly convened and held on (Date of Meeting), at which meeting a duly constituted quorum of the voting Members was present and voted in favor of such Resolution. We further CERTIFY that such Resolution has not been modified, rescinded or revoked since the date on which it was enacted, and it is at present in full force and effect:

RESOLVED: That the following Members of this Limited Liability Company, or any one of them:

(Name and title of Members)

are empowered to execute and deliver, in the name of and on behalf of this Limited Liability Company, contracts, bids and other documents to the Town of East Hartford, State of Connecticut, and are further authorized to bind the Limited Liability Company to such contracts, bids and other documents.

IN WITNESS WHEREFORE, the undersigned have executed this resolution, this (date) day of (month) 20\_\_

\_\_\_\_\_  
(Typed Member Name)

\_\_\_\_\_  
(Typed Member Name)

\_\_\_\_\_  
(Typed Member Name)

\_\_\_\_\_  
(Typed Member Name)

**RESOLUTION FOR LIMITED LIABILITY COMPANIES BY MANAGING PARTNER**

*(TO BE TYPED ON COMPANY LETTERHEAD)*

I (name of Managing Member), Managing Member of (legal name of LLC), a Limited Liability Company duly organized and operating under the laws of (State) and qualified and authorized to do business in the State of Connecticut, DO HEREBY CERTIFY that the following is a true, correct and accurate copy of a Resolution duly adopted at a meeting of the Members, duly convened and held on (Date of Meeting), at which meeting a duly constituted quorum of the voting Members was present and voted in favor of such Resolution. I further CERTIFY that such Resolution has not been modified, rescinded or revoked since the date on which it was enacted, and it is at present in full force and effect:

RESOLVED: That the following Members of this Limited Liability Company, or any one of them:

(Name and title of Members)

are empowered to execute and deliver, in the name of and on behalf of this Limited Liability Company, contracts, bids and other documents to the Town of East Hartford, State of Connecticut, and are further authorized to bind the Limited Liability Company to such contracts, bids and other documents.

IN WITNESS WHEREFORE, the undersigned has affixed his/her signature, this (date) day of (month) 20\_\_

(Typed name of Managing Partner)

---

SIGNATURE OF MANAGING PARTNER

**RESOLUTION FOR PARTNERSHIPS**

*(TO BE TYPED ON COMPANY LETTERHEAD)*

The undersigned, comprising all (partners/general partners) of (legal name of partnership), a (partnership/Limited Partnership/Limited Liability Partnership) duly organized and operating under the laws of (State) and qualified and authorized to do business in the State of Connecticut, DO HEREBY CERTIFY that the following is a true, correct and accurate copy of a Resolution duly adopted at a meeting of the voting (partners/general partners), duly convened and held on (Date of Meeting), at which meeting a duly constituted quorum of the voting partners was present and voted in favor of such Resolution. We further CERTIFY that such Resolution has not been modified, rescinded or revoked since the date on which it was enacted, and it is at present in full force and effect:

RESOLVED: That the following (partners/general partners) of this Limited Liability Company, or any one of them:

(Name and title of partners/general partners)

are empowered to execute and deliver, in the name of and on behalf of this (partnership/Limited Partnership/Limited Liability Partnership), contracts, bids and other documents to the Town of East Hartford, State of Connecticut, and are further authorized to bind the (partnership/Limited Partnership/Limited Liability Partnership) to such contracts, bids and other documents.

IN WITNESS WHEREFORE, the undersigned have executed this resolution, this (date) day of (month) 20\_\_

\_\_\_\_\_  
(Typed partner/general partner Name)

PERFORMANCE BOND

Bond No. \_\_\_\_\_

KNOW ALL MEN BY THESE PRESENTS:

THAT \_\_\_\_\_ as Principal, Hereinafter called "PRINCIPAL," and \_\_\_\_\_ as Surety, hereinafter called "SURETY," are held and firmly bound unto the Town of East Hartford, Connecticut, as Obligee, hereinafter called "TOWN," in the amount of \_\_\_\_\_ Dollars, (\$ \_\_\_\_\_), for the payment whereof PRINCIPAL and SURETY bind themselves, their heirs, executors, administrators, successors and assigns, jointly and severally, firmly by these presents.

WHEREAS, PRINCIPAL has by written Contract dated \_\_\_\_\_ entered into a Contract with TOWN for \_\_\_\_\_, which Contract is by reference made a part hereof, and is hereinafter referred to as the "CONTRACT."

NOW, THEREFORE, the condition of this obligation is such that, if PRINCIPAL shall promptly and faithfully perform said CONTRACT, and shall certify in writing that all wages paid under said CONTRACT to any mechanic, laborer or workman were equal to the rates of wages customary or then prevailing for the same trade or occupation in the Town of East Hartford, then this obligation shall be null and void, otherwise it shall remain in full force and effect.

Whenever PRINCIPAL shall be, and declared by the TOWN to be in default under the CONTRACT, the TOWN having performed its obligations thereunder, the SURETY may promptly remedy the default, or shall promptly:

1. Complete the CONTRACT in accordance with its terms and conditions; or
2. Obtain a bid or bids for submission to the TOWN for completing the CONTRACT in accordance with its terms and conditions, and upon determination by the TOWN and SURETY of the lowest possible bidder, arrange for a CONTRACT between such bidder and the TOWN, and make available as work progresses (even though there should be a default or a succession of defaults under the CONTRACT or Contracts of completion arranged under this paragraph) sufficient funds to pay the cost of completion less the balance of the Contract Price; but not exceeding, including other costs and damages for which the SURETY may be liable hereunder, the amount set forth in the first paragraph hereof. The term, "Balance of the Contract Price," as used in this paragraph, shall mean the total amount payable by the TOWN to PRINCIPAL under the CONTRACT and any amendments thereto, less the amount properly paid by the TOWN to the PRINCIPAL.

No right of action shall accrue on this bond to or for the use of any person or corporation other than the TOWN named herein or the heirs, executors, administrators or successors of TOWN.

Signed and sealed this \_\_\_\_\_ day of \_\_\_\_\_, A.D., 20\_\_\_\_.

In the Presence of:

\_\_\_\_\_

\_\_\_\_\_ (SEAL)

(PRINCIPAL)

\_\_\_\_\_

By: \_\_\_\_\_

\_\_\_\_\_

\_\_\_\_\_

(SURETY)

\_\_\_\_\_

By: \_\_\_\_\_

This document has important legal consequences; consultation with an attorney is encouraged with respect to its use or modification. This document should be adapted to the particular circumstances of the contemplated Project and the controlling Laws and Regulations.

## STANDARD GENERAL CONDITIONS OF THE CONSTRUCTION CONTRACT

Prepared by



Issued and Published Jointly by



These General Conditions have been prepared for use with the Agreement Between Owner and Contractor for Construction Contract (EJCDC® C-520, Stipulated Sum, or C-525, Cost-Plus, 2013 Editions). Their provisions are interrelated and a change in one may necessitate a change in the other.

To prepare supplementary conditions that are coordinated with the General Conditions, use EJCDC's Guide to the Preparation of Supplementary Conditions (EJCDC® C-800, 2013 Edition). The full EJCDC Construction series of documents is discussed in the Commentary on the 2013 EJCDC Construction Documents (EJCDC® C-001, 2013 Edition).

Copyright © 2013:

National Society of Professional Engineers  
1420 King Street, Alexandria, VA 22314-2794  
(703) 684-2882  
[www.nspe.org](http://www.nspe.org)

American Council of Engineering Companies  
1015 15th Street N.W., Washington, DC 20005  
(202) 347-7474  
[www.acec.org](http://www.acec.org)

American Society of Civil Engineers  
1801 Alexander Bell Drive, Reston, VA 20191-4400  
(800) 548-2723  
[www.asce.org](http://www.asce.org)

The copyright for this document is owned jointly by the three sponsoring organizations listed above. The National Society of Professional Engineers is the Copyright Administrator for the EJCDC documents; please direct all inquiries regarding EJCDC copyrights to NSPE.

NOTE: EJCDC publications may be purchased at [www.ejcdc.org](http://www.ejcdc.org), or from any of the sponsoring organizations above.

# STANDARD GENERAL CONDITIONS OF THE CONSTRUCTION CONTRACT

## TABLE OF CONTENTS

	<b>Page</b>
Article 1 – Definitions and Terminology.....	1
1.01    Defined Terms.....	1
1.02    Terminology.....	5
Article 2 – Preliminary Matters.....	6
2.01    Delivery of Bonds and Evidence of Insurance.....	6
2.02    Copies of Documents.....	6
2.03    Before Starting Construction.....	6
2.04    Preconstruction Conference; Designation of Authorized Representatives.....	7
2.05    Initial Acceptance of Schedules.....	7
2.06    Electronic Transmittals.....	7
Article 3 – Documents: Intent, Requirements, Reuse.....	8
3.01    Intent.....	8
3.02    Reference Standards.....	8
3.03    Reporting and Resolving Discrepancies.....	8
3.04    Requirements of the Contract Documents.....	9
3.05    Reuse of Documents.....	10
Article 4 – Commencement and Progress of the Work.....	10
4.01    Commencement of Contract Times; Notice to Proceed.....	10
4.02    Starting the Work.....	10
4.03    Reference Points.....	10
4.04    Progress Schedule.....	10
4.05    Delays in Contractor’s Progress.....	11
Article 5 – Availability of Lands; Subsurface and Physical Conditions; Hazardous Environmental Conditions.....	12
5.01    Availability of Lands.....	12
5.02    Use of Site and Other Areas.....	12
5.03    Subsurface and Physical Conditions.....	13
5.04    Differing Subsurface or Physical Conditions.....	14
5.05    Underground Facilities.....	15

5.06	Hazardous Environmental Conditions at Site .....	17
Article 6 – Bonds and Insurance .....		19
6.01	Performance, Payment, and Other Bonds .....	19
6.02	Insurance—General Provisions .....	19
6.03	Contractor’s Insurance .....	20
6.04	Owner’s Liability Insurance .....	23
6.05	Property Insurance .....	23
6.06	Waiver of Rights .....	25
6.07	Receipt and Application of Property Insurance Proceeds .....	25
Article 7 – Contractor’s Responsibilities .....		26
7.01	Supervision and Superintendence.....	26
7.02	Labor; Working Hours.....	26
7.03	Services, Materials, and Equipment .....	26
7.04	“Or Equals” .....	27
7.05	Substitutes .....	28
7.06	Concerning Subcontractors, Suppliers, and Others .....	29
7.07	Patent Fees and Royalties .....	31
7.08	Permits.....	31
7.09	Taxes .....	32
7.10	Laws and Regulations .....	32
7.11	Record Documents .....	32
7.12	Safety and Protection .....	32
7.13	Safety Representative.....	33
7.14	Hazard Communication Programs.....	33
7.15	Emergencies.....	34
7.16	Shop Drawings, Samples, and Other Submittals .....	34
7.17	Contractor’s General Warranty and Guarantee.....	36
7.18	Indemnification .....	37
7.19	Delegation of Professional Design Services .....	37
Article 8 – Other Work at the Site.....		38
8.01	Other Work .....	38
8.02	Coordination .....	39
8.03	Legal Relationships .....	39

Article 9 – Owner’s Responsibilities.....	40
9.01    Communications to Contractor.....	40
9.02    Replacement of Engineer.....	40
9.03    Furnish Data.....	40
9.04    Pay When Due.....	40
9.05    Lands and Easements; Reports, Tests, and Drawings.....	40
9.06    Insurance.....	40
9.07    Change Orders.....	40
9.08    Inspections, Tests, and Approvals.....	41
9.09    Limitations on Owner’s Responsibilities.....	41
9.10    Undisclosed Hazardous Environmental Condition.....	41
9.11    Evidence of Financial Arrangements.....	41
9.12    Safety Programs.....	41
Article 10 – Engineer’s Status During Construction.....	41
10.01    Owner’s Representative.....	41
10.02    Visits to Site.....	41
10.03    Project Representative.....	42
10.04    Rejecting Defective Work.....	42
10.05    Shop Drawings, Change Orders and Payments.....	42
10.06    Determinations for Unit Price Work.....	42
10.07    Decisions on Requirements of Contract Documents and Acceptability of Work.....	42
10.08    Limitations on Engineer’s Authority and Responsibilities.....	42
10.09    Compliance with Safety Program.....	43
Article 11 – Amending the Contract Documents; Changes in the Work.....	43
11.01    Amending and Supplementing Contract Documents.....	43
11.02    Owner-Authorized Changes in the Work.....	44
11.03    Unauthorized Changes in the Work.....	44
11.04    Change of Contract Price.....	44
11.05    Change of Contract Times.....	45
11.06    Change Proposals.....	45
11.07    Execution of Change Orders.....	46
11.08    Notification to Surety.....	47
Article 12 – Claims.....	47

12.01	Claims .....	47
Article 13 –	Cost of the Work; Allowances; Unit Price Work .....	48
13.01	Cost of the Work .....	48
13.02	Allowances .....	50
13.03	Unit Price Work .....	51
Article 14 –	Tests and Inspections; Correction, Removal or Acceptance of Defective Work .....	52
14.01	Access to Work.....	52
14.02	Tests, Inspections, and Approvals .....	52
14.03	Defective Work.....	53
14.04	Acceptance of Defective Work.....	53
14.05	Uncovering Work.....	53
14.06	Owner May Stop the Work .....	54
14.07	Owner May Correct Defective Work .....	54
Article 15 –	Payments to Contractor; Set-Offs; Completion; Correction Period.....	55
15.01	Progress Payments .....	55
15.02	Contractor’s Warranty of Title .....	58
15.03	Substantial Completion .....	58
15.04	Partial Use or Occupancy .....	59
15.05	Final Inspection .....	59
15.06	Final Payment.....	59
15.07	Waiver of Claims .....	61
15.08	Correction Period .....	61
Article 16 –	Suspension of Work and Termination .....	62
16.01	Owner May Suspend Work .....	62
16.02	Owner May Terminate for Cause .....	62
16.03	Owner May Terminate For Convenience.....	63
16.04	Contractor May Stop Work or Terminate.....	63
Article 17 –	Final Resolution of Disputes.....	64
17.01	Methods and Procedures.....	64
Article 18 –	Miscellaneous.....	64
18.01	Giving Notice .....	64
18.02	Computation of Times .....	64
18.03	Cumulative Remedies .....	64

18.04 Limitation of Damages..... 65  
18.05 No Waiver ..... 65  
18.06 Survival of Obligations ..... 65  
18.07 Controlling Law ..... 65  
18.08 Headings ..... 65

## ARTICLE 1 – DEFINITIONS AND TERMINOLOGY

### 1.01 *Defined Terms*

- A. Wherever used in the Bidding Requirements or Contract Documents, a term printed with initial capital letters, including the term's singular and plural forms, will have the meaning indicated in the definitions below. In addition to terms specifically defined, terms with initial capital letters in the Contract Documents include references to identified articles and paragraphs, and the titles of other documents or forms.
1. *Addenda*—Written or graphic instruments issued prior to the opening of Bids which clarify, correct, or change the Bidding Requirements or the proposed Contract Documents.
  2. *Agreement*—The written instrument, executed by Owner and Contractor, that sets forth the Contract Price and Contract Times, identifies the parties and the Engineer, and designates the specific items that are Contract Documents.
  3. *Application for Payment*—The form acceptable to Engineer which is to be used by Contractor during the course of the Work in requesting progress or final payments and which is to be accompanied by such supporting documentation as is required by the Contract Documents.
  4. *Bid*—The offer of a Bidder submitted on the prescribed form setting forth the prices for the Work to be performed.
  5. *Bidder*—An individual or entity that submits a Bid to Owner.
  6. *Bidding Documents*—The Bidding Requirements, the proposed Contract Documents, and all Addenda.
  7. *Bidding Requirements*—The advertisement or invitation to bid, Instructions to Bidders, Bid Bond or other Bid security, if any, the Bid Form, and the Bid with any attachments.
  8. *Change Order*—A document which is signed by Contractor and Owner and authorizes an addition, deletion, or revision in the Work or an adjustment in the Contract Price or the Contract Times, or other revision to the Contract, issued on or after the Effective Date of the Contract.
  9. *Change Proposal*—A written request by Contractor, duly submitted in compliance with the procedural requirements set forth herein, seeking an adjustment in Contract Price or Contract Times, or both; contesting an initial decision by Engineer concerning the requirements of the Contract Documents or the acceptability of Work under the Contract Documents; challenging a set-off against payments due; or seeking other relief with respect to the terms of the Contract.
  10. *Claim*—(a) A demand or assertion by Owner directly to Contractor, duly submitted in compliance with the procedural requirements set forth herein: seeking an adjustment of Contract Price or Contract Times, or both; contesting an initial decision by Engineer concerning the requirements of the Contract Documents or the acceptability of Work under the Contract Documents; contesting Engineer's decision regarding a Change Proposal; seeking resolution of a contractual issue that Engineer has declined to address; or seeking other relief with respect to the terms of the Contract; or (b) a demand or assertion by Contractor directly to Owner, duly submitted in compliance with the procedural requirements set forth herein, contesting Engineer's decision regarding a Change Proposal; or seeking resolution of a contractual issue that Engineer

has declined to address. A demand for money or services by a third party is not a Claim.

11. *Constituent of Concern*—Asbestos, petroleum, radioactive materials, polychlorinated biphenyls (PCBs), hazardous waste, and any substance, product, waste, or other material of any nature whatsoever that is or becomes listed, regulated, or addressed pursuant to (a) the Comprehensive Environmental Response, Compensation and Liability Act, 42 U.S.C. §§9601 et seq. (“CERCLA”); (b) the Hazardous Materials Transportation Act, 49 U.S.C. §§5501 et seq.; (c) the Resource Conservation and Recovery Act, 42 U.S.C. §§6901 et seq. (“RCRA”); (d) the Toxic Substances Control Act, 15 U.S.C. §§2601 et seq.; (e) the Clean Water Act, 33 U.S.C. §§1251 et seq.; (f) the Clean Air Act, 42 U.S.C. §§7401 et seq.; or (g) any other federal, state, or local statute, law, rule, regulation, ordinance, resolution, code, order, or decree regulating, relating to, or imposing liability or standards of conduct concerning, any hazardous, toxic, or dangerous waste, substance, or material.
12. *Contract*—The entire and integrated written contract between the Owner and Contractor concerning the Work.
13. *Contract Documents*—Those items so designated in the Agreement, and which together comprise the Contract.
14. *Contract Price*—The money that Owner has agreed to pay Contractor for completion of the Work in accordance with the Contract Documents. .
15. *Contract Times*—The number of days or the dates by which Contractor shall: (a) achieve Milestones, if any; (b) achieve Substantial Completion; and (c) complete the Work.
16. *Contractor*—The individual or entity with which Owner has contracted for performance of the Work.
17. *Cost of the Work*—See Paragraph 13.01 for definition.
18. *Drawings*—The part of the Contract that graphically shows the scope, extent, and character of the Work to be performed by Contractor.
19. *Effective Date of the Contract*—The date, indicated in the Agreement, on which the Contract becomes effective.
20. *Engineer*—The individual or entity named as such in the Agreement.
21. *Field Order*—A written order issued by Engineer which requires minor changes in the Work but does not change the Contract Price or the Contract Times.
22. *Hazardous Environmental Condition*—The presence at the Site of Constituents of Concern in such quantities or circumstances that may present a danger to persons or property exposed thereto. The presence at the Site of materials that are necessary for the execution of the Work, or that are to be incorporated in the Work, and that are controlled and contained pursuant to industry practices, Laws and Regulations, and the requirements of the Contract, does not establish a Hazardous Environmental Condition.
23. *Laws and Regulations; Laws or Regulations*—Any and all applicable laws, statutes, rules, regulations, ordinances, codes, and orders of any and all governmental bodies, agencies, authorities, and courts having jurisdiction.

24. *Liens*—Charges, security interests, or encumbrances upon Contract-related funds, real property, or personal property.
25. *Milestone*—A principal event in the performance of the Work that the Contract requires Contractor to achieve by an intermediate completion date or by a time prior to Substantial Completion of all the Work.
26. *Notice of Award*—The written notice by Owner to a Bidder of Owner’s acceptance of the Bid.
27. *Notice to Proceed*—A written notice by Owner to Contractor fixing the date on which the Contract Times will commence to run and on which Contractor shall start to perform the Work.
28. *Owner*—The individual or entity with which Contractor has contracted regarding the Work, and which has agreed to pay Contractor for the performance of the Work, pursuant to the terms of the Contract.
29. *Progress Schedule*—A schedule, prepared and maintained by Contractor, describing the sequence and duration of the activities comprising the Contractor’s plan to accomplish the Work within the Contract Times.
30. *Project*—The total undertaking to be accomplished for Owner by engineers, contractors, and others, including planning, study, design, construction, testing, commissioning, and start-up, and of which the Work to be performed under the Contract Documents is a part.
31. *Project Manual*—The written documents prepared for, or made available for, procuring and constructing the Work, including but not limited to the Bidding Documents or other construction procurement documents, geotechnical and existing conditions information, the Agreement, bond forms, General Conditions, Supplementary Conditions, and Specifications. The contents of the Project Manual may be bound in one or more volumes.
32. *Resident Project Representative*—The authorized representative of Engineer assigned to assist Engineer at the Site. As used herein, the term Resident Project Representative or “RPR” includes any assistants or field staff of Resident Project Representative.
33. *Samples*—Physical examples of materials, equipment, or workmanship that are representative of some portion of the Work and that establish the standards by which such portion of the Work will be judged.
34. *Schedule of Submittals*—A schedule, prepared and maintained by Contractor, of required submittals and the time requirements for Engineer’s review of the submittals and the performance of related construction activities.
35. *Schedule of Values*—A schedule, prepared and maintained by Contractor, allocating portions of the Contract Price to various portions of the Work and used as the basis for reviewing Contractor’s Applications for Payment.
36. *Shop Drawings*—All drawings, diagrams, illustrations, schedules, and other data or information that are specifically prepared or assembled by or for Contractor and submitted by Contractor to illustrate some portion of the Work. Shop Drawings, whether approved or not, are not Drawings and are not Contract Documents.

37. *Site*—Lands or areas indicated in the Contract Documents as being furnished by Owner upon which the Work is to be performed, including rights-of-way and easements, and such other lands furnished by Owner which are designated for the use of Contractor.
38. *Specifications*—The part of the Contract that consists of written requirements for materials, equipment, systems, standards, and workmanship as applied to the Work, and certain administrative requirements and procedural matters applicable to the Work.
39. *Subcontractor*—An individual or entity having a direct contract with Contractor or with any other Subcontractor for the performance of a part of the Work.
40. *Substantial Completion*—The time at which the Work (or a specified part thereof) has progressed to the point where, in the opinion of Engineer, the Work (or a specified part thereof) is sufficiently complete, in accordance with the Contract Documents, so that the Work (or a specified part thereof) can be utilized for the purposes for which it is intended. The terms “substantially complete” and “substantially completed” as applied to all or part of the Work refer to Substantial Completion thereof.
41. *Successful Bidder*—The Bidder whose Bid the Owner accepts, and to which the Owner makes an award of contract, subject to stated conditions.
42. *Supplementary Conditions*—The part of the Contract that amends or supplements these General Conditions.
43. *Supplier*—A manufacturer, fabricator, supplier, distributor, materialman, or vendor having a direct contract with Contractor or with any Subcontractor to furnish materials or equipment to be incorporated in the Work by Contractor or a Subcontractor.
44. *Technical Data*—Those items expressly identified as Technical Data in the Supplementary Conditions, with respect to either (a) subsurface conditions at the Site, or physical conditions relating to existing surface or subsurface structures at the Site (except Underground Facilities) or (b) Hazardous Environmental Conditions at the Site. If no such express identifications of Technical Data have been made with respect to conditions at the Site, then the data contained in boring logs, recorded measurements of subsurface water levels, laboratory test results, and other factual, objective information regarding conditions at the Site that are set forth in any geotechnical or environmental report prepared for the Project and made available to Contractor are hereby defined as Technical Data with respect to conditions at the Site under Paragraphs 5.03, 5.04, and 5.06.
45. *Underground Facilities*—All underground pipelines, conduits, ducts, cables, wires, manholes, vaults, tanks, tunnels, or other such facilities or attachments, and any encasements containing such facilities, including but not limited to those that convey electricity, gases, steam, liquid petroleum products, telephone or other communications, fiber optic transmissions, cable television, water, wastewater, storm water, other liquids or chemicals, or traffic or other control systems.
46. *Unit Price Work*—Work to be paid for on the basis of unit prices.
47. *Work*—The entire construction or the various separately identifiable parts thereof required to be provided under the Contract Documents. Work includes and is the result of performing or providing all labor, services, and documentation necessary to produce such construction; furnishing, installing, and incorporating all materials and equipment into such construction; and may include related services such as testing, start-up, and commissioning, all as required by the Contract Documents.

48. *Work Change Directive*—A written directive to Contractor issued on or after the Effective Date of the Contract, signed by Owner and recommended by Engineer, ordering an addition, deletion, or revision in the Work.

## 1.02 Terminology

- A. The words and terms discussed in the following paragraphs are not defined but, when used in the Bidding Requirements or Contract Documents, have the indicated meaning.
- B. *Intent of Certain Terms or Adjectives:*
  1. The Contract Documents include the terms “as allowed,” “as approved,” “as ordered,” “as directed” or terms of like effect or import to authorize an exercise of professional judgment by Engineer. In addition, the adjectives “reasonable,” “suitable,” “acceptable,” “proper,” “satisfactory,” or adjectives of like effect or import are used to describe an action or determination of Engineer as to the Work. It is intended that such exercise of professional judgment, action, or determination will be solely to evaluate, in general, the Work for compliance with the information in the Contract Documents and with the design concept of the Project as a functioning whole as shown or indicated in the Contract Documents (unless there is a specific statement indicating otherwise). The use of any such term or adjective is not intended to and shall not be effective to assign to Engineer any duty or authority to supervise or direct the performance of the Work, or any duty or authority to undertake responsibility contrary to the provisions of Article 10 or any other provision of the Contract Documents.
- C. *Day:*
  1. The word “day” means a calendar day of 24 hours measured from midnight to the next midnight.
- D. *Defective:*
  1. The word “defective,” when modifying the word “Work,” refers to Work that is unsatisfactory, faulty, or deficient in that it:
    - a. does not conform to the Contract Documents; or
    - b. does not meet the requirements of any applicable inspection, reference standard, test, or approval referred to in the Contract Documents; or
    - c. has been damaged prior to Engineer’s recommendation of final payment (unless responsibility for the protection thereof has been assumed by Owner at Substantial Completion in accordance with Paragraph 15.03 or 15.04).
- E. *Furnish, Install, Perform, Provide:*
  1. The word “furnish,” when used in connection with services, materials, or equipment, shall mean to supply and deliver said services, materials, or equipment to the Site (or some other specified location) ready for use or installation and in usable or operable condition.
  2. The word “install,” when used in connection with services, materials, or equipment, shall mean to put into use or place in final position said services, materials, or equipment complete and ready for intended use.

3. The words “perform” or “provide,” when used in connection with services, materials, or equipment, shall mean to furnish and install said services, materials, or equipment complete and ready for intended use.
  4. If the Contract Documents establish an obligation of Contractor with respect to specific services, materials, or equipment, but do not expressly use any of the four words “furnish,” “install,” “perform,” or “provide,” then Contractor shall furnish and install said services, materials, or equipment complete and ready for intended use.
- F. Unless stated otherwise in the Contract Documents, words or phrases that have a well-known technical or construction industry or trade meaning are used in the Contract Documents in accordance with such recognized meaning.

## ARTICLE 2 – PRELIMINARY MATTERS

### 2.01 *Delivery of Bonds and Evidence of Insurance*

- A. *Bonds*: When Contractor delivers the executed counterparts of the Agreement to Owner, Contractor shall also deliver to Owner such bonds as Contractor may be required to furnish.
- B. *Evidence of Contractor’s Insurance*: When Contractor delivers the executed counterparts of the Agreement to Owner, Contractor shall also deliver to Owner, with copies to each named insured and additional insured (as identified in the Supplementary Conditions or elsewhere in the Contract), the certificates and other evidence of insurance required to be provided by Contractor in accordance with Article 6.
- C. *Evidence of Owner’s Insurance*: After receipt of the executed counterparts of the Agreement and all required bonds and insurance documentation, Owner shall promptly deliver to Contractor, with copies to each named insured and additional insured (as identified in the Supplementary Conditions or otherwise), the certificates and other evidence of insurance required to be provided by Owner under Article 6.

### 2.02 *Copies of Documents*

- A. Owner shall furnish to Contractor four printed copies of the Contract (including one fully executed counterpart of the Agreement), and one copy in electronic portable document format (PDF). Additional printed copies will be furnished upon request at the cost of reproduction.
- B. Owner shall maintain and safeguard at least one original printed record version of the Contract, including Drawings and Specifications signed and sealed by Engineer and other design professionals. Owner shall make such original printed record version of the Contract available to Contractor for review. Owner may delegate the responsibilities under this provision to Engineer.

### 2.03 *Before Starting Construction*

- A. *Preliminary Schedules*: Within 10 days after the Effective Date of the Contract (or as otherwise specifically required by the Contract Documents), Contractor shall submit to Engineer for timely review:
  1. a preliminary Progress Schedule indicating the times (numbers of days or dates) for starting and completing the various stages of the Work, including any Milestones specified in the Contract;
  2. a preliminary Schedule of Submittals; and

3. a preliminary Schedule of Values for all of the Work which includes quantities and prices of items which when added together equal the Contract Price and subdivides the Work into component parts in sufficient detail to serve as the basis for progress payments during performance of the Work. Such prices will include an appropriate amount of overhead and profit applicable to each item of Work.

#### 2.04 *Preconstruction Conference; Designation of Authorized Representatives*

- A. Before any Work at the Site is started, a conference attended by Owner, Contractor, Engineer, and others as appropriate will be held to establish a working understanding among the parties as to the Work and to discuss the schedules referred to in Paragraph 2.03.A, procedures for handling Shop Drawings, Samples, and other submittals, processing Applications for Payment, electronic or digital transmittals, and maintaining required records.
- B. At this conference Owner and Contractor each shall designate, in writing, a specific individual to act as its authorized representative with respect to the services and responsibilities under the Contract. Such individuals shall have the authority to transmit and receive information, render decisions relative to the Contract, and otherwise act on behalf of each respective party.

#### 2.05 *Initial Acceptance of Schedules*

- A. At least 10 days before submission of the first Application for Payment a conference, attended by Contractor, Engineer, and others as appropriate, will be held to review for acceptability to Engineer as provided below the schedules submitted in accordance with Paragraph 2.03.A. Contractor shall have an additional 10 days to make corrections and adjustments and to complete and resubmit the schedules. No progress payment shall be made to Contractor until acceptable schedules are submitted to Engineer.
  1. The Progress Schedule will be acceptable to Engineer if it provides an orderly progression of the Work to completion within the Contract Times. Such acceptance will not impose on Engineer responsibility for the Progress Schedule, for sequencing, scheduling, or progress of the Work, nor interfere with or relieve Contractor from Contractor's full responsibility therefor.
  2. Contractor's Schedule of Submittals will be acceptable to Engineer if it provides a workable arrangement for reviewing and processing the required submittals.
  3. Contractor's Schedule of Values will be acceptable to Engineer as to form and substance if it provides a reasonable allocation of the Contract Price to the component parts of the Work.

#### 2.06 *Electronic Transmittals*

- A. Except as otherwise stated elsewhere in the Contract, the Owner, Engineer, and Contractor may transmit, and shall accept, Project-related correspondence, text, data, documents, drawings, information, and graphics, including but not limited to Shop Drawings and other submittals, in electronic media or digital format, either directly, or through access to a secure Project website.
- B. If the Contract does not establish protocols for electronic or digital transmittals, then Owner, Engineer, and Contractor shall jointly develop such protocols.
- C. When transmitting items in electronic media or digital format, the transmitting party makes no representations as to long term compatibility, usability, or readability of the items resulting from the recipient's use of software application packages, operating systems, or

computer hardware differing from those used in the drafting or transmittal of the items, or from those established in applicable transmittal protocols.

### **ARTICLE 3 – DOCUMENTS: INTENT, REQUIREMENTS, REUSE**

#### **3.01 *Intent***

- A. The Contract Documents are complementary; what is required by one is as binding as if required by all.
- B. It is the intent of the Contract Documents to describe a functionally complete project (or part thereof) to be constructed in accordance with the Contract Documents.
- C. Unless otherwise stated in the Contract Documents, if there is a discrepancy between the electronic or digital versions of the Contract Documents (including any printed copies derived from such electronic or digital versions) and the printed record version, the printed record version shall govern.
- D. The Contract supersedes prior negotiations, representations, and agreements, whether written or oral.
- E. Engineer will issue clarifications and interpretations of the Contract Documents as provided herein.

#### **3.02 *Reference Standards***

- A. Standards Specifications, Codes, Laws and Regulations
  - 1. Reference in the Contract Documents to standard specifications, manuals, reference standards, or codes of any technical society, organization, or association, or to Laws or Regulations, whether such reference be specific or by implication, shall mean the standard specification, manual, reference standard, code, or Laws or Regulations in effect at the time of opening of Bids (or on the Effective Date of the Contract if there were no Bids), except as may be otherwise specifically stated in the Contract Documents.
  - 2. No provision of any such standard specification, manual, reference standard, or code, or any instruction of a Supplier, shall be effective to change the duties or responsibilities of Owner, Contractor, or Engineer, or any of their subcontractors, consultants, agents, or employees, from those set forth in the part of the Contract Documents prepared by or for Engineer. No such provision or instruction shall be effective to assign to Owner, Engineer, or any of their officers, directors, members, partners, employees, agents, consultants, or subcontractors, any duty or authority to supervise or direct the performance of the Work or any duty or authority to undertake responsibility inconsistent with the provisions of the part of the Contract Documents prepared by or for Engineer.

#### **3.03 *Reporting and Resolving Discrepancies***

- A. *Reporting Discrepancies:*
  - 1. *Contractor's Verification of Figures and Field Measurements:* Before undertaking each part of the Work, Contractor shall carefully study the Contract Documents, and check and verify pertinent figures and dimensions therein, particularly with respect to applicable field measurements. Contractor shall promptly report in writing to Engineer any conflict, error, ambiguity, or discrepancy that Contractor discovers, or has actual knowledge of, and shall not proceed with any Work affected thereby until the conflict,

error, ambiguity, or discrepancy is resolved, by a clarification or interpretation by Engineer, or by an amendment or supplement to the Contract Documents issued pursuant to Paragraph 11.01.

2. *Contractor's Review of Contract Documents:* If, before or during the performance of the Work, Contractor discovers any conflict, error, ambiguity, or discrepancy within the Contract Documents, or between the Contract Documents and (a) any applicable Law or Regulation, (b) actual field conditions, (c) any standard specification, manual, reference standard, or code, or (d) any instruction of any Supplier, then Contractor shall promptly report it to Engineer in writing. Contractor shall not proceed with the Work affected thereby (except in an emergency as required by Paragraph 7.15) until the conflict, error, ambiguity, or discrepancy is resolved, by a clarification or interpretation by Engineer, or by an amendment or supplement to the Contract Documents issued pursuant to Paragraph 11.01.
3. Contractor shall not be liable to Owner or Engineer for failure to report any conflict, error, ambiguity, or discrepancy in the Contract Documents unless Contractor had actual knowledge thereof.

B. *Resolving Discrepancies:*

1. Except as may be otherwise specifically stated in the Contract Documents, the provisions of the part of the Contract Documents prepared by or for Engineer shall take precedence in resolving any conflict, error, ambiguity, or discrepancy between such provisions of the Contract Documents and:
  - a. the provisions of any standard specification, manual, reference standard, or code, or the instruction of any Supplier (whether or not specifically incorporated by reference as a Contract Document); or
  - b. the provisions of any Laws or Regulations applicable to the performance of the Work (unless such an interpretation of the provisions of the Contract Documents would result in violation of such Law or Regulation).

3.04 *Requirements of the Contract Documents*

- A. During the performance of the Work and until final payment, Contractor and Owner shall submit to the Engineer all matters in question concerning the requirements of the Contract Documents (sometimes referred to as requests for information or interpretation—RFIs), or relating to the acceptability of the Work under the Contract Documents, as soon as possible after such matters arise. Engineer will be the initial interpreter of the requirements of the Contract Documents, and judge of the acceptability of the Work thereunder.
- B. Engineer will, with reasonable promptness, render a written clarification, interpretation, or decision on the issue submitted, or initiate an amendment or supplement to the Contract Documents. Engineer's written clarification, interpretation, or decision will be final and binding on Contractor, unless it appeals by submitting a Change Proposal, and on Owner, unless it appeals by filing a Claim.
- C. If a submitted matter in question concerns terms and conditions of the Contract Documents that do not involve (1) the performance or acceptability of the Work under the Contract Documents, (2) the design (as set forth in the Drawings, Specifications, or otherwise), or (3) other engineering or technical matters, then Engineer will promptly give written notice to Owner and Contractor that Engineer is unable to provide a decision or interpretation. If Owner and Contractor are unable to agree on resolution of such a matter in question, either party may pursue resolution as provided in Article 12.

### 3.05 *Reuse of Documents*

- A. Contractor and its Subcontractors and Suppliers shall not:
  - 1. have or acquire any title to or ownership rights in any of the Drawings, Specifications, or other documents (or copies of any thereof) prepared by or bearing the seal of Engineer or its consultants, including electronic media editions, or reuse any such Drawings, Specifications, other documents, or copies thereof on extensions of the Project or any other project without written consent of Owner and Engineer and specific written verification or adaptation by Engineer; or
  - 2. have or acquire any title or ownership rights in any other Contract Documents, reuse any such Contract Documents for any purpose without Owner's express written consent, or violate any copyrights pertaining to such Contract Documents.
- B. The prohibitions of this Paragraph 3.05 will survive final payment, or termination of the Contract. Nothing herein shall preclude Contractor from retaining copies of the Contract Documents for record purposes.

## **ARTICLE 4 – COMMENCEMENT AND PROGRESS OF THE WORK**

### 4.01 *Commencement of Contract Times; Notice to Proceed*

- A. The Contract Times will commence to run on the thirtieth day after the Effective Date of the Contract or, if a Notice to Proceed is given, on the day indicated in the Notice to Proceed. A Notice to Proceed may be given at any time within 30 days after the Effective Date of the Contract. In no event will the Contract Times commence to run later than the sixtieth day after the day of Bid opening or the thirtieth day after the Effective Date of the Contract, whichever date is earlier.

### 4.02 *Starting the Work*

- A. Contractor shall start to perform the Work on the date when the Contract Times commence to run. No Work shall be done at the Site prior to such date.

### 4.03 *Reference Points*

- A. Owner shall provide engineering surveys to establish reference points for construction which in Engineer's judgment are necessary to enable Contractor to proceed with the Work. Contractor shall be responsible for laying out the Work, shall protect and preserve the established reference points and property monuments, and shall make no changes or relocations without the prior written approval of Owner. Contractor shall report to Engineer whenever any reference point or property monument is lost or destroyed or requires relocation because of necessary changes in grades or locations, and shall be responsible for the accurate replacement or relocation of such reference points or property monuments by professionally qualified personnel.

### 4.04 *Progress Schedule*

- A. Contractor shall adhere to the Progress Schedule established in accordance with Paragraph 2.05 as it may be adjusted from time to time as provided below.
  - 1. Contractor shall submit to Engineer for acceptance (to the extent indicated in Paragraph 2.05) proposed adjustments in the Progress Schedule that will not result in changing the Contract Times.

2. Proposed adjustments in the Progress Schedule that will change the Contract Times shall be submitted in accordance with the requirements of Article 11.
- B. Contractor shall carry on the Work and adhere to the Progress Schedule during all disputes or disagreements with Owner. No Work shall be delayed or postponed pending resolution of any disputes or disagreements, or during any appeal process, except as permitted by Paragraph 16.04, or as Owner and Contractor may otherwise agree in writing.

#### 4.05 *Delays in Contractor's Progress*

- A. If Owner, Engineer, or anyone for whom Owner is responsible, delays, disrupts, or interferes with the performance or progress of the Work, then Contractor shall be entitled to an equitable adjustment in the Contract Times and Contract Price. Contractor's entitlement to an adjustment of the Contract Times is conditioned on such adjustment being essential to Contractor's ability to complete the Work within the Contract Times.
- B. Contractor shall not be entitled to an adjustment in Contract Price or Contract Times for delay, disruption, or interference caused by or within the control of Contractor. Delay, disruption, and interference attributable to and within the control of a Subcontractor or Supplier shall be deemed to be within the control of Contractor.
- C. If Contractor's performance or progress is delayed, disrupted, or interfered with by unanticipated causes not the fault of and beyond the control of Owner, Contractor, and those for which they are responsible, then Contractor shall be entitled to an equitable adjustment in Contract Times. Contractor's entitlement to an adjustment of the Contract Times is conditioned on such adjustment being essential to Contractor's ability to complete the Work within the Contract Times. Such an adjustment shall be Contractor's sole and exclusive remedy for the delays, disruption, and interference described in this paragraph. Causes of delay, disruption, or interference that may give rise to an adjustment in Contract Times under this paragraph include but are not limited to the following:
1. severe and unavoidable natural catastrophes such as fires, floods, epidemics, and earthquakes;
  2. abnormal weather conditions;
  3. acts or failures to act of utility owners (other than those performing other work at or adjacent to the Site by arrangement with the Owner, as contemplated in Article 8); and
  4. acts of war or terrorism.
- D. Delays, disruption, and interference to the performance or progress of the Work resulting from the existence of a differing subsurface or physical condition, an Underground Facility that was not shown or indicated by the Contract Documents, or not shown or indicated with reasonable accuracy, and those resulting from Hazardous Environmental Conditions, are governed by Article 5.
- E. Paragraph 8.03 governs delays, disruption, and interference to the performance or progress of the Work resulting from the performance of certain other work at or adjacent to the Site.
- F. Contractor shall not be entitled to an adjustment in Contract Price or Contract Times for any delay, disruption, or interference if such delay is concurrent with a delay, disruption, or interference caused by or within the control of Contractor.

- G. Contractor must submit any Change Proposal seeking an adjustment in Contract Price or Contract Times under this paragraph within 30 days of the commencement of the delaying, disrupting, or interfering event.

**ARTICLE 5 – AVAILABILITY OF LANDS; SUBSURFACE AND PHYSICAL CONDITIONS; HAZARDOUS ENVIRONMENTAL CONDITIONS**

5.01 *Availability of Lands*

- A. Owner shall furnish the Site. Owner shall notify Contractor of any encumbrances or restrictions not of general application but specifically related to use of the Site with which Contractor must comply in performing the Work.
- B. Upon reasonable written request, Owner shall furnish Contractor with a current statement of record legal title and legal description of the lands upon which permanent improvements are to be made and Owner's interest therein as necessary for giving notice of or filing a mechanic's or construction lien against such lands in accordance with applicable Laws and Regulations.
- C. Contractor shall provide for all additional lands and access thereto that may be required for temporary construction facilities or storage of materials and equipment.

5.02 *Use of Site and Other Areas*

- A. *Limitation on Use of Site and Other Areas:*
  - 1. Contractor shall confine construction equipment, temporary construction facilities, the storage of materials and equipment, and the operations of workers to the Site, adjacent areas that Contractor has arranged to use through construction easements or otherwise, and other adjacent areas permitted by Laws and Regulations, and shall not unreasonably encumber the Site and such other adjacent areas with construction equipment or other materials or equipment. Contractor shall assume full responsibility for (a) damage to the Site; (b) damage to any such other adjacent areas used for Contractor's operations; (c) damage to any other adjacent land or areas; and (d) for injuries and losses sustained by the owners or occupants of any such land or areas; provided that such damage or injuries result from the performance of the Work or from other actions or conduct of the Contractor or those for which Contractor is responsible.
  - 2. If a damage or injury claim is made by the owner or occupant of any such land or area because of the performance of the Work, or because of other actions or conduct of the Contractor or those for which Contractor is responsible, Contractor shall (a) take immediate corrective or remedial action as required by Paragraph 7.12, or otherwise; (b) promptly attempt to settle the claim as to all parties through negotiations with such owner or occupant, or otherwise resolve the claim by arbitration or other dispute resolution proceeding, or at law; and (c) to the fullest extent permitted by Laws and Regulations, indemnify and hold harmless Owner and Engineer, and the officers, directors, members, partners, employees, agents, consultants and subcontractors of each and any of them from and against any such claim, and against all costs, losses, and damages (including but not limited to all fees and charges of engineers, architects, attorneys, and other professionals and all court or arbitration or other dispute resolution costs) arising out of or relating to any claim or action, legal or equitable, brought by any such owner or occupant against Owner, Engineer, or any other party indemnified hereunder to the extent caused directly or indirectly, in whole or in part

by, or based upon, Contractor's performance of the Work, or because of other actions or conduct of the Contractor or those for which Contractor is responsible.

- B. *Removal of Debris During Performance of the Work:* During the progress of the Work the Contractor shall keep the Site and other adjacent areas free from accumulations of waste materials, rubbish, and other debris. Removal and disposal of such waste materials, rubbish, and other debris shall conform to applicable Laws and Regulations.
- C. *Cleaning:* Prior to Substantial Completion of the Work Contractor shall clean the Site and the Work and make it ready for utilization by Owner. At the completion of the Work Contractor shall remove from the Site and adjacent areas all tools, appliances, construction equipment and machinery, and surplus materials and shall restore to original condition all property not designated for alteration by the Contract Documents.
- D. *Loading of Structures:* Contractor shall not load nor permit any part of any structure to be loaded in any manner that will endanger the structure, nor shall Contractor subject any part of the Work or adjacent structures or land to stresses or pressures that will endanger them.

### 5.03 *Subsurface and Physical Conditions*

- A. *Reports and Drawings:* The Supplementary Conditions identify:
  - 1. those reports known to Owner of explorations and tests of subsurface conditions at or adjacent to the Site;
  - 2. those drawings known to Owner of physical conditions relating to existing surface or subsurface structures at the Site (except Underground Facilities); and
  - 3. Technical Data contained in such reports and drawings.
- B. *Reliance by Contractor on Technical Data Authorized:* Contractor may rely upon the accuracy of the Technical Data expressly identified in the Supplementary Conditions with respect to such reports and drawings, but such reports and drawings are not Contract Documents. If no such express identification has been made, then Contractor may rely upon the accuracy of the Technical Data (as defined in Article 1) contained in any geotechnical or environmental report prepared for the Project and made available to Contractor. Except for such reliance on Technical Data, Contractor may not rely upon or make any claim against Owner or Engineer, or any of their officers, directors, members, partners, employees, agents, consultants, or subcontractors, with respect to:
  - 1. the completeness of such reports and drawings for Contractor's purposes, including, but not limited to, any aspects of the means, methods, techniques, sequences, and procedures of construction to be employed by Contractor, and safety precautions and programs incident thereto; or
  - 2. other data, interpretations, opinions, and information contained in such reports or shown or indicated in such drawings; or
  - 3. any Contractor interpretation of or conclusion drawn from any Technical Data or any such other data, interpretations, opinions, or information.

#### 5.04 *Differing Subsurface or Physical Conditions*

- A. *Notice by Contractor:* If Contractor believes that any subsurface or physical condition that is uncovered or revealed at the Site either:
1. is of such a nature as to establish that any Technical Data on which Contractor is entitled to rely as provided in Paragraph 5.03 is materially inaccurate; or
  2. is of such a nature as to require a change in the Drawings or Specifications; or
  3. differs materially from that shown or indicated in the Contract Documents; or
  4. is of an unusual nature, and differs materially from conditions ordinarily encountered and generally recognized as inherent in work of the character provided for in the Contract Documents;

then Contractor shall, promptly after becoming aware thereof and before further disturbing the subsurface or physical conditions or performing any Work in connection therewith (except in an emergency as required by Paragraph 7.15), notify Owner and Engineer in writing about such condition. Contractor shall not further disturb such condition or perform any Work in connection therewith (except with respect to an emergency) until receipt of a written statement permitting Contractor to do so.

- B. *Engineer's Review:* After receipt of written notice as required by the preceding paragraph, Engineer will promptly review the subsurface or physical condition in question; determine the necessity of Owner's obtaining additional exploration or tests with respect to the condition; conclude whether the condition falls within any one or more of the differing site condition categories in Paragraph 5.04.A above; obtain any pertinent cost or schedule information from Contractor; prepare recommendations to Owner regarding the Contractor's resumption of Work in connection with the subsurface or physical condition in question and the need for any change in the Drawings or Specifications; and advise Owner in writing of Engineer's findings, conclusions, and recommendations.
- C. *Owner's Statement to Contractor Regarding Site Condition:* After receipt of Engineer's written findings, conclusions, and recommendations, Owner shall issue a written statement to Contractor (with a copy to Engineer) regarding the subsurface or physical condition in question, addressing the resumption of Work in connection with such condition, indicating whether any change in the Drawings or Specifications will be made, and adopting or rejecting Engineer's written findings, conclusions, and recommendations, in whole or in part.
- D. *Possible Price and Times Adjustments:*
1. Contractor shall be entitled to an equitable adjustment in Contract Price or Contract Times, or both, to the extent that the existence of a differing subsurface or physical condition, or any related delay, disruption, or interference, causes an increase or decrease in Contractor's cost of, or time required for, performance of the Work; subject, however, to the following:
    - a. such condition must fall within any one or more of the categories described in Paragraph 5.04.A;
    - b. with respect to Work that is paid for on a unit price basis, any adjustment in Contract Price will be subject to the provisions of Paragraph 13.03; and,

- c. Contractor's entitlement to an adjustment of the Contract Times is conditioned on such adjustment being essential to Contractor's ability to complete the Work within the Contract Times.
2. Contractor shall not be entitled to any adjustment in the Contract Price or Contract Times with respect to a subsurface or physical condition if:
  - a. Contractor knew of the existence of such condition at the time Contractor made a commitment to Owner with respect to Contract Price and Contract Times by the submission of a Bid or becoming bound under a negotiated contract, or otherwise; or
  - b. the existence of such condition reasonably could have been discovered or revealed as a result of any examination, investigation, exploration, test, or study of the Site and contiguous areas expressly required by the Bidding Requirements or Contract Documents to be conducted by or for Contractor prior to Contractor's making such commitment; or
  - c. Contractor failed to give the written notice as required by Paragraph 5.04.A.
3. If Owner and Contractor agree regarding Contractor's entitlement to and the amount or extent of any adjustment in the Contract Price or Contract Times, or both, then any such adjustment shall be set forth in a Change Order.
4. Contractor may submit a Change Proposal regarding its entitlement to or the amount or extent of any adjustment in the Contract Price or Contract Times, or both, no later than 30 days after Owner's issuance of the Owner's written statement to Contractor regarding the subsurface or physical condition in question.

#### 5.05 *Underground Facilities*

- A. *Contractor's Responsibilities:* The information and data shown or indicated in the Contract Documents with respect to existing Underground Facilities at or adjacent to the Site is based on information and data furnished to Owner or Engineer by the owners of such Underground Facilities, including Owner, or by others. Unless it is otherwise expressly provided in the Supplementary Conditions:
  1. Owner and Engineer do not warrant or guarantee the accuracy or completeness of any such information or data provided by others; and
  2. the cost of all of the following will be included in the Contract Price, and Contractor shall have full responsibility for:
    - a. reviewing and checking all information and data regarding existing Underground Facilities at the Site;
    - b. locating all Underground Facilities shown or indicated in the Contract Documents as being at the Site;
    - c. coordination of the Work with the owners (including Owner) of such Underground Facilities, during construction; and
    - d. the safety and protection of all existing Underground Facilities at the Site, and repairing any damage thereto resulting from the Work.
- B. *Notice by Contractor:* If Contractor believes that an Underground Facility that is uncovered or revealed at the Site was not shown or indicated in the Contract Documents, or was not shown or indicated with reasonable accuracy, then Contractor shall, promptly after

becoming aware thereof and before further disturbing conditions affected thereby or performing any Work in connection therewith (except in an emergency as required by Paragraph 7.15), identify the owner of such Underground Facility and give written notice to that owner and to Owner and Engineer.

- C. *Engineer's Review:* Engineer will promptly review the Underground Facility and conclude whether such Underground Facility was not shown or indicated in the Contract Documents, or was not shown or indicated with reasonable accuracy; obtain any pertinent cost or schedule information from Contractor; prepare recommendations to Owner regarding the Contractor's resumption of Work in connection with the Underground Facility in question; determine the extent, if any, to which a change is required in the Drawings or Specifications to reflect and document the consequences of the existence or location of the Underground Facility; and advise Owner in writing of Engineer's findings, conclusions, and recommendations. During such time, Contractor shall be responsible for the safety and protection of such Underground Facility.
- D. *Owner's Statement to Contractor Regarding Underground Facility:* After receipt of Engineer's written findings, conclusions, and recommendations, Owner shall issue a written statement to Contractor (with a copy to Engineer) regarding the Underground Facility in question, addressing the resumption of Work in connection with such Underground Facility, indicating whether any change in the Drawings or Specifications will be made, and adopting or rejecting Engineer's written findings, conclusions, and recommendations in whole or in part.
- E. *Possible Price and Times Adjustments:*
  - 1. Contractor shall be entitled to an equitable adjustment in the Contract Price or Contract Times, or both, to the extent that any existing Underground Facility at the Site that was not shown or indicated in the Contract Documents, or was not shown or indicated with reasonable accuracy, or any related delay, disruption, or interference, causes an increase or decrease in Contractor's cost of, or time required for, performance of the Work; subject, however, to the following:
    - a. Contractor did not know of and could not reasonably have been expected to be aware of or to have anticipated the existence or actual location of the Underground Facility in question;
    - b. With respect to Work that is paid for on a unit price basis, any adjustment in Contract Price will be subject to the provisions of Paragraph 13.03;
    - c. Contractor's entitlement to an adjustment of the Contract Times is conditioned on such adjustment being essential to Contractor's ability to complete the Work within the Contract Times; and
    - d. Contractor gave the notice required in Paragraph 5.05.B.
  - 2. If Owner and Contractor agree regarding Contractor's entitlement to and the amount or extent of any adjustment in the Contract Price or Contract Times, or both, then any such adjustment shall be set forth in a Change Order.
  - 3. Contractor may submit a Change Proposal regarding its entitlement to or the amount or extent of any adjustment in the Contract Price or Contract Times, or both, no later than 30 days after Owner's issuance of the Owner's written statement to Contractor regarding the Underground Facility in question.

5.06 *Hazardous Environmental Conditions at Site*

- A. *Reports and Drawings*: The Supplementary Conditions identify:
1. those reports and drawings known to Owner relating to Hazardous Environmental Conditions that have been identified at or adjacent to the Site; and
  2. Technical Data contained in such reports and drawings.
- B. *Reliance by Contractor on Technical Data Authorized*: Contractor may rely upon the accuracy of the Technical Data expressly identified in the Supplementary Conditions with respect to such reports and drawings, but such reports and drawings are not Contract Documents. If no such express identification has been made, then Contractor may rely on the accuracy of the Technical Data (as defined in Article 1) contained in any geotechnical or environmental report prepared for the Project and made available to Contractor. Except for such reliance on Technical Data, Contractor may not rely upon or make any claim against Owner or Engineer, or any of their officers, directors, members, partners, employees, agents, consultants, or subcontractors with respect to:
1. the completeness of such reports and drawings for Contractor's purposes, including, but not limited to, any aspects of the means, methods, techniques, sequences and procedures of construction to be employed by Contractor and safety precautions and programs incident thereto; or
  2. other data, interpretations, opinions and information contained in such reports or shown or indicated in such drawings; or
  3. any Contractor interpretation of or conclusion drawn from any Technical Data or any such other data, interpretations, opinions or information.
- C. Contractor shall not be responsible for removing or remediating any Hazardous Environmental Condition encountered, uncovered, or revealed at the Site unless such removal or remediation is expressly identified in the Contract Documents to be within the scope of the Work.
- D. Contractor shall be responsible for controlling, containing, and duly removing all Constituents of Concern brought to the Site by Contractor, Subcontractors, Suppliers, or anyone else for whom Contractor is responsible, and for any associated costs; and for the costs of removing and remediating any Hazardous Environmental Condition created by the presence of any such Constituents of Concern.
- E. If Contractor encounters, uncovers, or reveals a Hazardous Environmental Condition whose removal or remediation is not expressly identified in the Contract Documents as being within the scope of the Work, or if Contractor or anyone for whom Contractor is responsible creates a Hazardous Environmental Condition, then Contractor shall immediately: (1) secure or otherwise isolate such condition; (2) stop all Work in connection with such condition and in any area affected thereby (except in an emergency as required by Paragraph 7.15); and (3) notify Owner and Engineer (and promptly thereafter confirm such notice in writing). Owner shall promptly consult with Engineer concerning the necessity for Owner to retain a qualified expert to evaluate such condition or take corrective action, if any. Promptly after consulting with Engineer, Owner shall take such actions as are necessary to permit Owner to timely obtain required permits and provide Contractor the written notice required by Paragraph 5.06.F. If Contractor or anyone for whom Contractor is responsible created the Hazardous Environmental Condition in question, then Owner may remove and remediate the Hazardous Environmental Condition, and impose a set-off against payments to account for the associated costs.

- F. Contractor shall not resume Work in connection with such Hazardous Environmental Condition or in any affected area until after Owner has obtained any required permits related thereto, and delivered written notice to Contractor either (1) specifying that such condition and any affected area is or has been rendered safe for the resumption of Work, or (2) specifying any special conditions under which such Work may be resumed safely.
- G. If Owner and Contractor cannot agree as to entitlement to or on the amount or extent, if any, of any adjustment in Contract Price or Contract Times, or both, as a result of such Work stoppage or such special conditions under which Work is agreed to be resumed by Contractor, then within 30 days of Owner's written notice regarding the resumption of Work, Contractor may submit a Change Proposal, or Owner may impose a set-off.
- H. If after receipt of such written notice Contractor does not agree to resume such Work based on a reasonable belief it is unsafe, or does not agree to resume such Work under such special conditions, then Owner may order the portion of the Work that is in the area affected by such condition to be deleted from the Work, following the contractual change procedures in Article 11. Owner may have such deleted portion of the Work performed by Owner's own forces or others in accordance with Article 8.
- I. To the fullest extent permitted by Laws and Regulations, Owner shall indemnify and hold harmless Contractor, Subcontractors, and Engineer, and the officers, directors, members, partners, employees, agents, consultants, and subcontractors of each and any of them from and against all claims, costs, losses, and damages (including but not limited to all fees and charges of engineers, architects, attorneys, and other professionals and all court or arbitration or other dispute resolution costs) arising out of or relating to a Hazardous Environmental Condition, provided that such Hazardous Environmental Condition (1) was not shown or indicated in the Drawings, Specifications, or other Contract Documents, identified as Technical Data entitled to limited reliance pursuant to Paragraph 5.06.B, or identified in the Contract Documents to be included within the scope of the Work, and (2) was not created by Contractor or by anyone for whom Contractor is responsible. Nothing in this Paragraph 5.06.H shall obligate Owner to indemnify any individual or entity from and against the consequences of that individual's or entity's own negligence.
- J. To the fullest extent permitted by Laws and Regulations, Contractor shall indemnify and hold harmless Owner and Engineer, and the officers, directors, members, partners, employees, agents, consultants, and subcontractors of each and any of them from and against all claims, costs, losses, and damages (including but not limited to all fees and charges of engineers, architects, attorneys, and other professionals and all court or arbitration or other dispute resolution costs) arising out of or relating to the failure to control, contain, or remove a Constituent of Concern brought to the Site by Contractor or by anyone for whom Contractor is responsible, or to a Hazardous Environmental Condition created by Contractor or by anyone for whom Contractor is responsible. Nothing in this Paragraph 5.06.J shall obligate Contractor to indemnify any individual or entity from and against the consequences of that individual's or entity's own negligence.
- K. The provisions of Paragraphs 5.03, 5.04, and 5.05 do not apply to the presence of Constituents of Concern or to a Hazardous Environmental Condition uncovered or revealed at the Site.

## ARTICLE 6 – BONDS AND INSURANCE

### 6.01 *Performance, Payment, and Other Bonds*

- A. Contractor shall furnish a performance bond and a payment bond, each in an amount at least equal to the Contract Price, as security for the faithful performance and payment of all of Contractor's obligations under the Contract. These bonds shall remain in effect until one year after the date when final payment becomes due or until completion of the correction period specified in Paragraph 15.08, whichever is later, except as provided otherwise by Laws or Regulations, the Supplementary Conditions, or other specific provisions of the Contract. Contractor shall also furnish such other bonds as are required by the Supplementary Conditions or other specific provisions of the Contract.
- B. All bonds shall be in the form prescribed by the Contract except as provided otherwise by Laws or Regulations, and shall be executed by such sureties as are named in "Companies Holding Certificates of Authority as Acceptable Sureties on Federal Bonds and as Acceptable Reinsuring Companies" as published in Circular 570 (as amended and supplemented) by the Financial Management Service, Surety Bond Branch, U.S. Department of the Treasury. A bond signed by an agent or attorney-in-fact must be accompanied by a certified copy of that individual's authority to bind the surety. The evidence of authority shall show that it is effective on the date the agent or attorney-in-fact signed the accompanying bond.
- C. Contractor shall obtain the required bonds from surety companies that are duly licensed or authorized in the jurisdiction in which the Project is located to issue bonds in the required amounts.
- D. If the surety on a bond furnished by Contractor is declared bankrupt or becomes insolvent, or its right to do business is terminated in any state or jurisdiction where any part of the Project is located, or the surety ceases to meet the requirements above, then Contractor shall promptly notify Owner and Engineer and shall, within 20 days after the event giving rise to such notification, provide another bond and surety, both of which shall comply with the bond and surety requirements above.
- E. If Contractor has failed to obtain a required bond, Owner may exclude the Contractor from the Site and exercise Owner's termination rights under Article 16.
- F. Upon request, Owner shall provide a copy of the payment bond to any Subcontractor, Supplier, or other person or entity claiming to have furnished labor or materials used in the performance of the Work.

### 6.02 *Insurance—General Provisions*

- A. Owner and Contractor shall obtain and maintain insurance as required in this Article and in the Supplementary Conditions.
- B. All insurance required by the Contract to be purchased and maintained by Owner or Contractor shall be obtained from insurance companies that are duly licensed or authorized, in the state or jurisdiction in which the Project is located, to issue insurance policies for the required limits and coverages. Unless a different standard is indicated in the Supplementary Conditions, all companies that provide insurance policies required under this Contract shall have an A.M. Best rating of A-VII or better.
- C. Contractor shall deliver to Owner, with copies to each named insured and additional insured (as identified in this Article, in the Supplementary Conditions, or elsewhere in the Contract), certificates of insurance establishing that Contractor has obtained and is

maintaining the policies, coverages, and endorsements required by the Contract. Upon request by Owner or any other insured, Contractor shall also furnish other evidence of such required insurance, including but not limited to copies of policies and endorsements, and documentation of applicable self-insured retentions and deductibles. Contractor may block out (redact) any confidential premium or pricing information contained in any policy or endorsement furnished under this provision.

- D. Owner shall deliver to Contractor, with copies to each named insured and additional insured (as identified in this Article, the Supplementary Conditions, or elsewhere in the Contract), certificates of insurance establishing that Owner has obtained and is maintaining the policies, coverages, and endorsements required of Owner by the Contract (if any). Upon request by Contractor or any other insured, Owner shall also provide other evidence of such required insurance (if any), including but not limited to copies of policies and endorsements, and documentation of applicable self-insured retentions and deductibles. Owner may block out (redact) any confidential premium or pricing information contained in any policy or endorsement furnished under this provision.
- E. Failure of Owner or Contractor to demand such certificates or other evidence of the other party's full compliance with these insurance requirements, or failure of Owner or Contractor to identify a deficiency in compliance from the evidence provided, shall not be construed as a waiver of the other party's obligation to obtain and maintain such insurance.
- F. If either party does not purchase or maintain all of the insurance required of such party by the Contract, such party shall notify the other party in writing of such failure to purchase prior to the start of the Work, or of such failure to maintain prior to any change in the required coverage.
- G. If Contractor has failed to obtain and maintain required insurance, Owner may exclude the Contractor from the Site, impose an appropriate set-off against payment, and exercise Owner's termination rights under Article 16.
- H. Without prejudice to any other right or remedy, if a party has failed to obtain required insurance, the other party may elect to obtain equivalent insurance to protect such other party's interests at the expense of the party who was required to provide such coverage, and the Contract Price shall be adjusted accordingly.
- I. Owner does not represent that insurance coverage and limits established in this Contract necessarily will be adequate to protect Contractor or Contractor's interests.
- J. The insurance and insurance limits required herein shall not be deemed as a limitation on Contractor's liability under the indemnities granted to Owner and other individuals and entities in the Contract.

### 6.03 *Contractor's Insurance*

- A. *Workers' Compensation:* Contractor shall purchase and maintain workers' compensation and employer's liability insurance for:
  - 1. claims under workers' compensation, disability benefits, and other similar employee benefit acts.
  - 2. United States Longshoreman and Harbor Workers' Compensation Act and Jones Act coverage (if applicable).
  - 3. claims for damages because of bodily injury, occupational sickness or disease, or death of Contractor's employees (by stop-gap endorsement in monopolist worker's compensation states).

4. Foreign voluntary worker compensation (if applicable).
- B. *Commercial General Liability—Claims Covered:* Contractor shall purchase and maintain commercial general liability insurance, covering all operations by or on behalf of Contractor, on an occurrence basis, against:
1. claims for damages because of bodily injury, sickness or disease, or death of any person other than Contractor’s employees.
  2. claims for damages insured by reasonably available personal injury liability coverage.
  3. claims for damages, other than to the Work itself, because of injury to or destruction of tangible property wherever located, including loss of use resulting therefrom.
- C. *Commercial General Liability—Form and Content:* Contractor’s commercial liability policy shall be written on a 1996 (or later) ISO commercial general liability form (occurrence form) and include the following coverages and endorsements:
1. Products and completed operations coverage:
    - a. Such insurance shall be maintained for three years after final payment.
    - b. Contractor shall furnish Owner and each other additional insured (as identified in the Supplementary Conditions or elsewhere in the Contract) evidence of continuation of such insurance at final payment and three years thereafter.
  2. Blanket contractual liability coverage, to the extent permitted by law, including but not limited to coverage of Contractor’s contractual indemnity obligations in Paragraph 7.18.
  3. Broad form property damage coverage.
  4. Severability of interest.
  5. Underground, explosion, and collapse coverage.
  6. Personal injury coverage.
  7. Additional insured endorsements that include both ongoing operations and products and completed operations coverage through ISO Endorsements CG 20 10 10 01 and CG 20 37 10 01 (together); or CG 20 10 07 04 and CG 20 37 07 04 (together); or their equivalent.
  8. For design professional additional insureds, ISO Endorsement CG 20 32 07 04, “Additional Insured—Engineers, Architects or Surveyors Not Engaged by the Named Insured” or its equivalent.
- D. *Automobile liability:* Contractor shall purchase and maintain automobile liability insurance against claims for damages because of bodily injury or death of any person or property damage arising out of the ownership, maintenance, or use of any motor vehicle. The automobile liability policy shall be written on an occurrence basis.
- E. *Umbrella or excess liability:* Contractor shall purchase and maintain umbrella or excess liability insurance written over the underlying employer’s liability, commercial general liability, and automobile liability insurance described in the paragraphs above. Subject to industry-standard exclusions, the coverage afforded shall follow form as to each and every one of the underlying policies.
- F. *Contractor’s pollution liability insurance:* Contractor shall purchase and maintain a policy covering third-party injury and property damage claims, including clean-up costs, as a result

of pollution conditions arising from Contractor's operations and completed operations. This insurance shall be maintained for no less than three years after final completion.

- G. *Additional insureds*: The Contractor's commercial general liability, automobile liability, umbrella or excess, and pollution liability policies shall include and list as additional insureds Owner and Engineer, and any individuals or entities identified in the Supplementary Conditions; include coverage for the respective officers, directors, members, partners, employees, agents, consultants, and subcontractors of each and any of all such additional insureds; and the insurance afforded to these additional insureds shall provide primary coverage for all claims covered thereby (including as applicable those arising from both ongoing and completed operations) on a non-contributory basis. Contractor shall obtain all necessary endorsements to support these requirements.
- H. *Contractor's professional liability insurance*: If Contractor will provide or furnish professional services under this Contract, through a delegation of professional design services or otherwise, then Contractor shall be responsible for purchasing and maintaining applicable professional liability insurance. This insurance shall provide protection against claims arising out of performance of professional design or related services, and caused by a negligent error, omission, or act for which the insured party is legally liable. It shall be maintained throughout the duration of the Contract and for a minimum of two years after Substantial Completion. If such professional design services are performed by a Subcontractor, and not by Contractor itself, then the requirements of this paragraph may be satisfied through the purchasing and maintenance of such insurance by such Subcontractor.
- I. *General provisions*: The policies of insurance required by this Paragraph 6.03 shall:
  - 1. include at least the specific coverages provided in this Article.
  - 2. be written for not less than the limits of liability provided in this Article and in the Supplementary Conditions, or required by Laws or Regulations, whichever is greater.
  - 3. contain a provision or endorsement that the coverage afforded will not be canceled, materially changed, or renewal refused until at least 10 days prior written notice has been given to Contractor. Within three days of receipt of any such written notice, Contractor shall provide a copy of the notice to Owner, Engineer, and each other insured under the policy.
  - 4. remain in effect at least until final payment (and longer if expressly required in this Article) and at all times thereafter when Contractor may be correcting, removing, or replacing defective Work as a warranty or correction obligation, or otherwise, or returning to the Site to conduct other tasks arising from the Contract Documents.
  - 5. be appropriate for the Work being performed and provide protection from claims that may arise out of or result from Contractor's performance of the Work and Contractor's other obligations under the Contract Documents, whether it is to be performed by Contractor, any Subcontractor or Supplier, or by anyone directly or indirectly employed by any of them to perform any of the Work, or by anyone for whose acts any of them may be liable.
- J. The coverage requirements for specific policies of insurance must be met by such policies, and not by reference to excess or umbrella insurance provided in other policies.

#### 6.04 *Owner's Liability Insurance*

- A. In addition to the insurance required to be provided by Contractor under Paragraph 6.03, Owner, at Owner's option, may purchase and maintain at Owner's expense Owner's own liability insurance as will protect Owner against claims which may arise from operations under the Contract Documents.
- B. Owner's liability policies, if any, operate separately and independently from policies required to be provided by Contractor, and Contractor cannot rely upon Owner's liability policies for any of Contractor's obligations to the Owner, Engineer, or third parties.

#### 6.05 *Property Insurance*

- A. *Builder's Risk*: Unless otherwise provided in the Supplementary Conditions, Contractor shall purchase and maintain builder's risk insurance upon the Work on a completed value basis, in the amount of the full insurable replacement cost thereof (subject to such deductible amounts as may be provided in the Supplementary Conditions or required by Laws and Regulations). This insurance shall:
  - 1. include the Owner and Contractor as named insureds, and all Subcontractors, and any individuals or entities required by the Supplementary Conditions to be insured under such builder's risk policy, as insureds or named insureds. For purposes of the remainder of this Paragraph 6.05, Paragraphs 6.06 and 6.07, and any corresponding Supplementary Conditions, the parties required to be insured shall collectively be referred to as "insureds."
  - 2. be written on a builder's risk "all risk" policy form that shall at least include insurance for physical loss or damage to the Work, temporary buildings, falsework, and materials and equipment in transit, and shall insure against at least the following perils or causes of loss: fire; lightning; windstorm; riot; civil commotion; terrorism; vehicle impact; aircraft; smoke; theft; vandalism and malicious mischief; mechanical breakdown, boiler explosion, and artificially generated electric current; earthquake; volcanic activity, and other earth movement; flood; collapse; explosion; debris removal; demolition occasioned by enforcement of Laws and Regulations; water damage (other than that caused by flood); and such other perils or causes of loss as may be specifically required by the Supplementary Conditions. If insurance against mechanical breakdown, boiler explosion, and artificially generated electric current; earthquake; volcanic activity, and other earth movement; or flood, are not commercially available under builder's risk policies, by endorsement or otherwise, such insurance may be provided through other insurance policies acceptable to Owner and Contractor.
  - 3. cover, as insured property, at least the following: (a) the Work and all materials, supplies, machinery, apparatus, equipment, fixtures, and other property of a similar nature that are to be incorporated into or used in the preparation, fabrication, construction, erection, or completion of the Work, including Owner-furnished or assigned property; (b) spare parts inventory required within the scope of the Contract; and (c) temporary works which are not intended to form part of the permanent constructed Work but which are intended to provide working access to the Site, or to the Work under construction, or which are intended to provide temporary support for the Work under construction, including scaffolding, form work, fences, shoring, falsework, and temporary structures.
  - 4. cover expenses incurred in the repair or replacement of any insured property (including but not limited to fees and charges of engineers and architects).

5. extend to cover damage or loss to insured property while in temporary storage at the Site or in a storage location outside the Site (but not including property stored at the premises of a manufacturer or Supplier).
  6. extend to cover damage or loss to insured property while in transit.
  7. allow for partial occupation or use of the Work by Owner, such that those portions of the Work that are not yet occupied or used by Owner shall remain covered by the builder's risk insurance.
  8. allow for the waiver of the insurer's subrogation rights, as set forth below.
  9. provide primary coverage for all losses and damages caused by the perils or causes of loss covered.
  10. not include a co-insurance clause.
  11. include an exception for ensuing losses from physical damage or loss with respect to any defective workmanship, design, or materials exclusions.
  12. include performance/hot testing and start-up.
  13. be maintained in effect, subject to the provisions herein regarding Substantial Completion and partial occupancy or use of the Work by Owner, until the Work is complete.
- B. *Notice of Cancellation or Change*: All the policies of insurance (and the certificates or other evidence thereof) required to be purchased and maintained in accordance with this Paragraph 6.05 will contain a provision or endorsement that the coverage afforded will not be canceled or materially changed or renewal refused until at least 10 days prior written notice has been given to the purchasing policyholder. Within three days of receipt of any such written notice, the purchasing policyholder shall provide a copy of the notice to each other insured.
- C. *Deductibles*: The purchaser of any required builder's risk or property insurance shall pay for costs not covered because of the application of a policy deductible.
- D. *Partial Occupancy or Use by Owner*: If Owner will occupy or use a portion or portions of the Work prior to Substantial Completion of all the Work as provided in Paragraph 15.04, then Owner (directly, if it is the purchaser of the builder's risk policy, or through Contractor) will provide notice of such occupancy or use to the builder's risk insurer. The builder's risk insurance shall not be canceled or permitted to lapse on account of any such partial use or occupancy; rather, those portions of the Work that are occupied or used by Owner may come off the builder's risk policy, while those portions of the Work not yet occupied or used by Owner shall remain covered by the builder's risk insurance.
- E. *Additional Insurance*: If Contractor elects to obtain other special insurance to be included in or supplement the builder's risk or property insurance policies provided under this Paragraph 6.05, it may do so at Contractor's expense.
- F. *Insurance of Other Property*: If the express insurance provisions of the Contract do not require or address the insurance of a property item or interest, such as tools, construction equipment, or other personal property owned by Contractor, a Subcontractor, or an employee of Contractor or a Subcontractor, then the entity or individual owning such property item will be responsible for deciding whether to insure it, and if so in what amount.

## 6.06 *Waiver of Rights*

- A. All policies purchased in accordance with Paragraph 6.05, expressly including the builder's risk policy, shall contain provisions to the effect that in the event of payment of any loss or damage the insurers will have no rights of recovery against any insureds thereunder, or against Engineer or its consultants, or their officers, directors, members, partners, employees, agents, consultants, or subcontractors. Owner and Contractor waive all rights against each other and the respective officers, directors, members, partners, employees, agents, consultants, and subcontractors of each and any of them, for all losses and damages caused by, arising out of, or resulting from any of the perils or causes of loss covered by such policies and any other property insurance applicable to the Work; and, in addition, waive all such rights against Engineer, its consultants, all Subcontractors, all individuals or entities identified in the Supplementary Conditions as insureds, and the officers, directors, members, partners, employees, agents, consultants, and subcontractors of each and any of them, under such policies for losses and damages so caused. None of the above waivers shall extend to the rights that any party making such waiver may have to the proceeds of insurance held by Owner or Contractor as trustee or fiduciary, or otherwise payable under any policy so issued.
- B. Owner waives all rights against Contractor, Subcontractors, and Engineer, and the officers, directors, members, partners, employees, agents, consultants and subcontractors of each and any of them, for:
  - 1. loss due to business interruption, loss of use, or other consequential loss extending beyond direct physical loss or damage to Owner's property or the Work caused by, arising out of, or resulting from fire or other perils whether or not insured by Owner; and
  - 2. loss or damage to the completed Project or part thereof caused by, arising out of, or resulting from fire or other insured peril or cause of loss covered by any property insurance maintained on the completed Project or part thereof by Owner during partial occupancy or use pursuant to Paragraph 15.04, after Substantial Completion pursuant to Paragraph 15.03, or after final payment pursuant to Paragraph 15.06.
- C. Any insurance policy maintained by Owner covering any loss, damage or consequential loss referred to in Paragraph 6.06.B shall contain provisions to the effect that in the event of payment of any such loss, damage, or consequential loss, the insurers will have no rights of recovery against Contractor, Subcontractors, or Engineer, or the officers, directors, members, partners, employees, agents, consultants, or subcontractors of each and any of them.
- D. Contractor shall be responsible for assuring that the agreement under which a Subcontractor performs a portion of the Work contains provisions whereby the Subcontractor waives all rights against Owner, Contractor, all individuals or entities identified in the Supplementary Conditions as insureds, the Engineer and its consultants, and the officers, directors, members, partners, employees, agents, consultants, and subcontractors of each and any of them, for all losses and damages caused by, arising out of, relating to, or resulting from any of the perils or causes of loss covered by builder's risk insurance and any other property insurance applicable to the Work.

## 6.07 *Receipt and Application of Property Insurance Proceeds*

- A. Any insured loss under the builder's risk and other policies of insurance required by Paragraph 6.05 will be adjusted and settled with the named insured that purchased the

policy. Such named insured shall act as fiduciary for the other insureds, and give notice to such other insureds that adjustment and settlement of a claim is in progress. Any other insured may state its position regarding a claim for insured loss in writing within 15 days after notice of such claim.

- B. Proceeds for such insured losses may be made payable by the insurer either jointly to multiple insureds, or to the named insured that purchased the policy in its own right and as fiduciary for other insureds, subject to the requirements of any applicable mortgage clause. A named insured receiving insurance proceeds under the builder's risk and other policies of insurance required by Paragraph 6.05 shall distribute such proceeds in accordance with such agreement as the parties in interest may reach, or as otherwise required under the dispute resolution provisions of this Contract or applicable Laws and Regulations.
- C. If no other special agreement is reached, the damaged Work shall be repaired or replaced, the money so received applied on account thereof, and the Work and the cost thereof covered by Change Order, if needed.

## **ARTICLE 7 – CONTRACTOR'S RESPONSIBILITIES**

### **7.01 *Supervision and Superintendence***

- A. Contractor shall supervise, inspect, and direct the Work competently and efficiently, devoting such attention thereto and applying such skills and expertise as may be necessary to perform the Work in accordance with the Contract Documents. Contractor shall be solely responsible for the means, methods, techniques, sequences, and procedures of construction.
- B. At all times during the progress of the Work, Contractor shall assign a competent resident superintendent who shall not be replaced without written notice to Owner and Engineer except under extraordinary circumstances.

### **7.02 *Labor; Working Hours***

- A. Contractor shall provide competent, suitably qualified personnel to survey and lay out the Work and perform construction as required by the Contract Documents. Contractor shall at all times maintain good discipline and order at the Site.
- B. Except as otherwise required for the safety or protection of persons or the Work or property at the Site or adjacent thereto, and except as otherwise stated in the Contract Documents, all Work at the Site shall be performed during regular working hours, Monday through Friday. Contractor will not perform Work on a Saturday, Sunday, or any legal holiday. Contractor may perform Work outside regular working hours or on Saturdays, Sundays, or legal holidays only with Owner's written consent, which will not be unreasonably withheld.

### **7.03 *Services, Materials, and Equipment***

- A. Unless otherwise specified in the Contract Documents, Contractor shall provide and assume full responsibility for all services, materials, equipment, labor, transportation, construction equipment and machinery, tools, appliances, fuel, power, light, heat, telephone, water, sanitary facilities, temporary facilities, and all other facilities and incidentals necessary for the performance, testing, start up, and completion of the Work, whether or not such items are specifically called for in the Contract Documents.
- B. All materials and equipment incorporated into the Work shall be of good quality and new, except as otherwise provided in the Contract Documents. All special warranties and

guarantees required by the Specifications shall expressly run to the benefit of Owner. If required by Engineer, Contractor shall furnish satisfactory evidence (including reports of required tests) as to the source, kind, and quality of materials and equipment.

- C. All materials and equipment shall be stored, applied, installed, connected, erected, protected, used, cleaned, and conditioned in accordance with instructions of the applicable Supplier, except as otherwise may be provided in the Contract Documents.

#### 7.04 "Or Equals"

- A. Whenever an item of material or equipment is specified or described in the Contract Documents by using the name of a proprietary item or the name of a particular Supplier, the Contract Price has been based upon Contractor furnishing such item as specified. The specification or description of such an item is intended to establish the type, function, appearance, and quality required. Unless the specification or description contains or is followed by words reading that no like, equivalent, or "or equal" item is permitted, Contractor may request that Engineer authorize the use of other items of material or equipment, or items from other proposed suppliers under the circumstances described below.
  - 1. If Engineer in its sole discretion determines that an item of material or equipment proposed by Contractor is functionally equal to that named and sufficiently similar so that no change in related Work will be required, Engineer shall deem it an "or equal" item. For the purposes of this paragraph, a proposed item of material or equipment will be considered functionally equal to an item so named if:
    - a. in the exercise of reasonable judgment Engineer determines that:
      - 1) it is at least equal in materials of construction, quality, durability, appearance, strength, and design characteristics;
      - 2) it will reliably perform at least equally well the function and achieve the results imposed by the design concept of the completed Project as a functioning whole;
      - 3) it has a proven record of performance and availability of responsive service; and
      - 4) it is not objectionable to Owner.
    - b. Contractor certifies that, if approved and incorporated into the Work:
      - 1) there will be no increase in cost to the Owner or increase in Contract Times; and
      - 2) it will conform substantially to the detailed requirements of the item named in the Contract Documents.
- B. *Contractor's Expense:* Contractor shall provide all data in support of any proposed "or equal" item at Contractor's expense.
- C. *Engineer's Evaluation and Determination:* Engineer will be allowed a reasonable time to evaluate each "or-equal" request. Engineer may require Contractor to furnish additional data about the proposed "or-equal" item. Engineer will be the sole judge of acceptability. No "or-equal" item will be ordered, furnished, installed, or utilized until Engineer's review is complete and Engineer determines that the proposed item is an "or-equal", which will be evidenced by an approved Shop Drawing or other written communication. Engineer will advise Contractor in writing of any negative determination.

- D. *Effect of Engineer's Determination:* Neither approval nor denial of an "or-equal" request shall result in any change in Contract Price. The Engineer's denial of an "or-equal" request shall be final and binding, and may not be reversed through an appeal under any provision of the Contract Documents.
- E. *Treatment as a Substitution Request:* If Engineer determines that an item of material or equipment proposed by Contractor does not qualify as an "or-equal" item, Contractor may request that Engineer considered the proposed item as a substitute pursuant to Paragraph 7.05.

#### 7.05 *Substitutes*

- A. Unless the specification or description of an item of material or equipment required to be furnished under the Contract Documents contains or is followed by words reading that no substitution is permitted, Contractor may request that Engineer authorize the use of other items of material or equipment under the circumstances described below. To the extent possible such requests shall be made before commencement of related construction at the Site.
  - 1. Contractor shall submit sufficient information as provided below to allow Engineer to determine if the item of material or equipment proposed is functionally equivalent to that named and an acceptable substitute therefor. Engineer will not accept requests for review of proposed substitute items of material or equipment from anyone other than Contractor.
  - 2. The requirements for review by Engineer will be as set forth in Paragraph 7.05.B, as supplemented by the Specifications, and as Engineer may decide is appropriate under the circumstances.
  - 3. Contractor shall make written application to Engineer for review of a proposed substitute item of material or equipment that Contractor seeks to furnish or use. The application:
    - a. shall certify that the proposed substitute item will:
      - 1) perform adequately the functions and achieve the results called for by the general design,
      - 2) be similar in substance to that specified, and
      - 3) be suited to the same use as that specified.
    - b. will state:
      - 1) the extent, if any, to which the use of the proposed substitute item will necessitate a change in Contract Times,
      - 2) whether use of the proposed substitute item in the Work will require a change in any of the Contract Documents (or in the provisions of any other direct contract with Owner for other work on the Project) to adapt the design to the proposed substitute item, and
      - 3) whether incorporation or use of the proposed substitute item in connection with the Work is subject to payment of any license fee or royalty.
    - c. will identify:
      - 1) all variations of the proposed substitute item from that specified, and

- 2) available engineering, sales, maintenance, repair, and replacement services.
- d. shall contain an itemized estimate of all costs or credits that will result directly or indirectly from use of such substitute item, including but not limited to changes in Contract Price, shared savings, costs of redesign, and claims of other contractors affected by any resulting change.
- B. *Engineer's Evaluation and Determination:* Engineer will be allowed a reasonable time to evaluate each substitute request, and to obtain comments and direction from Owner. Engineer may require Contractor to furnish additional data about the proposed substitute item. Engineer will be the sole judge of acceptability. No substitute will be ordered, furnished, installed, or utilized until Engineer's review is complete and Engineer determines that the proposed item is an acceptable substitute. Engineer's determination will be evidenced by a Field Order or a proposed Change Order accounting for the substitution itself and all related impacts, including changes in Contract Price or Contract Times. Engineer will advise Contractor in writing of any negative determination.
- C. *Special Guarantee:* Owner may require Contractor to furnish at Contractor's expense a special performance guarantee or other surety with respect to any substitute.
- D. *Reimbursement of Engineer's Cost:* Engineer will record Engineer's costs in evaluating a substitute proposed or submitted by Contractor. Whether or not Engineer approves a substitute so proposed or submitted by Contractor, Contractor shall reimburse Owner for the reasonable charges of Engineer for evaluating each such proposed substitute. Contractor shall also reimburse Owner for the reasonable charges of Engineer for making changes in the Contract Documents (or in the provisions of any other direct contract with Owner) resulting from the acceptance of each proposed substitute.
- E. *Contractor's Expense:* Contractor shall provide all data in support of any proposed substitute at Contractor's expense.
- F. *Effect of Engineer's Determination:* If Engineer approves the substitution request, Contractor shall execute the proposed Change Order and proceed with the substitution. The Engineer's denial of a substitution request shall be final and binding, and may not be reversed through an appeal under any provision of the Contract Documents. Contractor may challenge the scope of reimbursement costs imposed under Paragraph 7.05.D, by timely submittal of a Change Proposal.

7.06 *Concerning Subcontractors, Suppliers, and Others*

- A. Contractor may retain Subcontractors and Suppliers for the performance of parts of the Work. Such Subcontractors and Suppliers must be acceptable to Owner.
- B. Contractor shall retain specific Subcontractors, Suppliers, or other individuals or entities for the performance of designated parts of the Work if required by the Contract to do so.
- C. Subsequent to the submittal of Contractor's Bid or final negotiation of the terms of the Contract, Owner may not require Contractor to retain any Subcontractor, Supplier, or other individual or entity to furnish or perform any of the Work against which Contractor has reasonable objection.
- D. Prior to entry into any binding subcontract or purchase order, Contractor shall submit to Owner the identity of the proposed Subcontractor or Supplier (unless Owner has already deemed such proposed Subcontractor or Supplier acceptable, during the bidding process or otherwise). Such proposed Subcontractor or Supplier shall be deemed acceptable to Owner unless Owner raises a substantive, reasonable objection within five days.

- E. Owner may require the replacement of any Subcontractor, Supplier, or other individual or entity retained by Contractor to perform any part of the Work. Owner also may require Contractor to retain specific replacements; provided, however, that Owner may not require a replacement to which Contractor has a reasonable objection. If Contractor has submitted the identity of certain Subcontractors, Suppliers, or other individuals or entities for acceptance by Owner, and Owner has accepted it (either in writing or by failing to make written objection thereto), then Owner may subsequently revoke the acceptance of any such Subcontractor, Supplier, or other individual or entity so identified solely on the basis of substantive, reasonable objection after due investigation. Contractor shall submit an acceptable replacement for the rejected Subcontractor, Supplier, or other individual or entity.
- F. If Owner requires the replacement of any Subcontractor, Supplier, or other individual or entity retained by Contractor to perform any part of the Work, then Contractor shall be entitled to an adjustment in Contract Price or Contract Times, or both, with respect to the replacement; and Contractor shall initiate a Change Proposal for such adjustment within 30 days of Owner's requirement of replacement.
- G. No acceptance by Owner of any such Subcontractor, Supplier, or other individual or entity, whether initially or as a replacement, shall constitute a waiver of the right of Owner to the completion of the Work in accordance with the Contract Documents.
- H. On a monthly basis Contractor shall submit to Engineer a complete list of all Subcontractors and Suppliers having a direct contract with Contractor, and of all other Subcontractors and Suppliers known to Contractor at the time of submittal.
- I. Contractor shall be fully responsible to Owner and Engineer for all acts and omissions of the Subcontractors, Suppliers, and other individuals or entities performing or furnishing any of the Work just as Contractor is responsible for Contractor's own acts and omissions.
- J. Contractor shall be solely responsible for scheduling and coordinating the work of Subcontractors, Suppliers, and all other individuals or entities performing or furnishing any of the Work.
- K. Contractor shall restrict all Subcontractors, Suppliers, and such other individuals or entities performing or furnishing any of the Work from communicating with Engineer or Owner, except through Contractor or in case of an emergency, or as otherwise expressly allowed herein.
- L. The divisions and sections of the Specifications and the identifications of any Drawings shall not control Contractor in dividing the Work among Subcontractors or Suppliers or delineating the Work to be performed by any specific trade.
- M. All Work performed for Contractor by a Subcontractor or Supplier shall be pursuant to an appropriate contractual agreement that specifically binds the Subcontractor or Supplier to the applicable terms and conditions of the Contract Documents for the benefit of Owner and Engineer.
- N. Owner may furnish to any Subcontractor or Supplier, to the extent practicable, information about amounts paid to Contractor on account of Work performed for Contractor by the particular Subcontractor or Supplier.

O. Nothing in the Contract Documents:

1. shall create for the benefit of any such Subcontractor, Supplier, or other individual or entity any contractual relationship between Owner or Engineer and any such Subcontractor, Supplier, or other individual or entity; nor
2. shall create any obligation on the part of Owner or Engineer to pay or to see to the payment of any money due any such Subcontractor, Supplier, or other individual or entity except as may otherwise be required by Laws and Regulations.

7.07 *Patent Fees and Royalties*

- A. Contractor shall pay all license fees and royalties and assume all costs incident to the use in the performance of the Work or the incorporation in the Work of any invention, design, process, product, or device which is the subject of patent rights or copyrights held by others. If a particular invention, design, process, product, or device is specified in the Contract Documents for use in the performance of the Work and if, to the actual knowledge of Owner or Engineer, its use is subject to patent rights or copyrights calling for the payment of any license fee or royalty to others, the existence of such rights shall be disclosed by Owner in the Contract Documents.
- B. To the fullest extent permitted by Laws and Regulations, Owner shall indemnify and hold harmless Contractor, and its officers, directors, members, partners, employees, agents, consultants, and subcontractors from and against all claims, costs, losses, and damages (including but not limited to all fees and charges of engineers, architects, attorneys, and other professionals, and all court or arbitration or other dispute resolution costs) arising out of or relating to any infringement of patent rights or copyrights incident to the use in the performance of the Work or resulting from the incorporation in the Work of any invention, design, process, product, or device specified in the Contract Documents, but not identified as being subject to payment of any license fee or royalty to others required by patent rights or copyrights.
- C. To the fullest extent permitted by Laws and Regulations, Contractor shall indemnify and hold harmless Owner and Engineer, and the officers, directors, members, partners, employees, agents, consultants and subcontractors of each and any of them from and against all claims, costs, losses, and damages (including but not limited to all fees and charges of engineers, architects, attorneys, and other professionals and all court or arbitration or other dispute resolution costs) arising out of or relating to any infringement of patent rights or copyrights incident to the use in the performance of the Work or resulting from the incorporation in the Work of any invention, design, process, product, or device not specified in the Contract Documents.

7.08 *Permits*

- A. Unless otherwise provided in the Contract Documents, Contractor shall obtain and pay for all construction permits and licenses. Owner shall assist Contractor, when necessary, in obtaining such permits and licenses. Contractor shall pay all governmental charges and inspection fees necessary for the prosecution of the Work which are applicable at the time of the submission of Contractor's Bid (or when Contractor became bound under a negotiated contract). Owner shall pay all charges of utility owners for connections for providing permanent service to the Work

7.09 *Taxes*

- A. Contractor shall pay all sales, consumer, use, and other similar taxes required to be paid by Contractor in accordance with the Laws and Regulations of the place of the Project which are applicable during the performance of the Work.

7.10 *Laws and Regulations*

- A. Contractor shall give all notices required by and shall comply with all Laws and Regulations applicable to the performance of the Work. Except where otherwise expressly required by applicable Laws and Regulations, neither Owner nor Engineer shall be responsible for monitoring Contractor's compliance with any Laws or Regulations.
- B. If Contractor performs any Work or takes any other action knowing or having reason to know that it is contrary to Laws or Regulations, Contractor shall bear all resulting costs and losses, and shall indemnify and hold harmless Owner and Engineer, and the officers, directors, members, partners, employees, agents, consultants, and subcontractors of each and any of them from and against all claims, costs, losses, and damages (including but not limited to all fees and charges of engineers, architects, attorneys, and other professionals and all court or arbitration or other dispute resolution costs) arising out of or relating to such Work or other action. It shall not be Contractor's responsibility to make certain that the Work described in the Contract Documents is in accordance with Laws and Regulations, but this shall not relieve Contractor of Contractor's obligations under Paragraph 3.03.
- C. Owner or Contractor may give notice to the other party of any changes after the submission of Contractor's Bid (or after the date when Contractor became bound under a negotiated contract) in Laws or Regulations having an effect on the cost or time of performance of the Work, including but not limited to changes in Laws or Regulations having an effect on procuring permits and on sales, use, value-added, consumption, and other similar taxes. If Owner and Contractor are unable to agree on entitlement to or on the amount or extent, if any, of any adjustment in Contract Price or Contract Times resulting from such changes, then within 30 days of such notice Contractor may submit a Change Proposal, or Owner may initiate a Claim.

7.11 *Record Documents*

- A. Contractor shall maintain in a safe place at the Site one printed record copy of all Drawings, Specifications, Addenda, Change Orders, Work Change Directives, Field Orders, written interpretations and clarifications, and approved Shop Drawings. Contractor shall keep such record documents in good order and annotate them to show changes made during construction. These record documents, together with all approved Samples, will be available to Engineer for reference. Upon completion of the Work, Contractor shall deliver these record documents to Engineer.

7.12 *Safety and Protection*

- A. Contractor shall be solely responsible for initiating, maintaining, and supervising all safety precautions and programs in connection with the Work. Such responsibility does not relieve Subcontractors of their responsibility for the safety of persons or property in the performance of their work, nor for compliance with applicable safety Laws and Regulations. Contractor shall take all necessary precautions for the safety of, and shall provide the necessary protection to prevent damage, injury, or loss to:
  - 1. all persons on the Site or who may be affected by the Work;

2. all the Work and materials and equipment to be incorporated therein, whether in storage on or off the Site; and
  3. other property at the Site or adjacent thereto, including trees, shrubs, lawns, walks, pavements, roadways, structures, other work in progress, utilities, and Underground Facilities not designated for removal, relocation, or replacement in the course of construction.
- B. Contractor shall comply with all applicable Laws and Regulations relating to the safety of persons or property, or to the protection of persons or property from damage, injury, or loss; and shall erect and maintain all necessary safeguards for such safety and protection. Contractor shall notify Owner; the owners of adjacent property, Underground Facilities, and other utilities; and other contractors and utility owners performing work at or adjacent to the Site, when prosecution of the Work may affect them, and shall cooperate with them in the protection, removal, relocation, and replacement of their property or work in progress.
  - C. Contractor shall comply with the applicable requirements of Owner's safety programs, if any. The Supplementary Conditions identify any Owner's safety programs that are applicable to the Work.
  - D. Contractor shall inform Owner and Engineer of the specific requirements of Contractor's safety program with which Owner's and Engineer's employees and representatives must comply while at the Site.
  - E. All damage, injury, or loss to any property referred to in Paragraph 7.12.A.2 or 7.12.A.3 caused, directly or indirectly, in whole or in part, by Contractor, any Subcontractor, Supplier, or any other individual or entity directly or indirectly employed by any of them to perform any of the Work, or anyone for whose acts any of them may be liable, shall be remedied by Contractor at its expense (except damage or loss attributable to the fault of Drawings or Specifications or to the acts or omissions of Owner or Engineer or anyone employed by any of them, or anyone for whose acts any of them may be liable, and not attributable, directly or indirectly, in whole or in part, to the fault or negligence of Contractor or any Subcontractor, Supplier, or other individual or entity directly or indirectly employed by any of them).
  - F. Contractor's duties and responsibilities for safety and protection shall continue until such time as all the Work is completed and Engineer has issued a notice to Owner and Contractor in accordance with Paragraph 15.06.B that the Work is acceptable (except as otherwise expressly provided in connection with Substantial Completion).
  - G. Contractor's duties and responsibilities for safety and protection shall resume whenever Contractor or any Subcontractor or Supplier returns to the Site to fulfill warranty or correction obligations, or to conduct other tasks arising from the Contract Documents.

#### 7.13 *Safety Representative*

- A. Contractor shall designate a qualified and experienced safety representative at the Site whose duties and responsibilities shall be the prevention of accidents and the maintaining and supervising of safety precautions and programs.

#### 7.14 *Hazard Communication Programs*

- A. Contractor shall be responsible for coordinating any exchange of material safety data sheets or other hazard communication information required to be made available to or

exchanged between or among employers at the Site in accordance with Laws or Regulations.

#### 7.15 *Emergencies*

- A. In emergencies affecting the safety or protection of persons or the Work or property at the Site or adjacent thereto, Contractor is obligated to act to prevent threatened damage, injury, or loss. Contractor shall give Engineer prompt written notice if Contractor believes that any significant changes in the Work or variations from the Contract Documents have been caused thereby or are required as a result thereof. If Engineer determines that a change in the Contract Documents is required because of the action taken by Contractor in response to such an emergency, a Work Change Directive or Change Order will be issued.

#### 7.16 *Shop Drawings, Samples, and Other Submittals*

##### A. *Shop Drawing and Sample Submittal Requirements:*

1. Before submitting a Shop Drawing or Sample, Contractor shall have:
  - a. reviewed and coordinated the Shop Drawing or Sample with other Shop Drawings and Samples and with the requirements of the Work and the Contract Documents;
  - b. determined and verified all field measurements, quantities, dimensions, specified performance and design criteria, installation requirements, materials, catalog numbers, and similar information with respect thereto;
  - c. determined and verified the suitability of all materials and equipment offered with respect to the indicated application, fabrication, shipping, handling, storage, assembly, and installation pertaining to the performance of the Work; and
  - d. determined and verified all information relative to Contractor's responsibilities for means, methods, techniques, sequences, and procedures of construction, and safety precautions and programs incident thereto.
2. Each submittal shall bear a stamp or specific written certification that Contractor has satisfied Contractor's obligations under the Contract Documents with respect to Contractor's review of that submittal, and that Contractor approves the submittal.
3. With each submittal, Contractor shall give Engineer specific written notice of any variations that the Shop Drawing or Sample may have from the requirements of the Contract Documents. This notice shall be set forth in a written communication separate from the Shop Drawings or Sample submittal; and, in addition, in the case of Shop Drawings by a specific notation made on each Shop Drawing submitted to Engineer for review and approval of each such variation.

- B. *Submittal Procedures for Shop Drawings and Samples:* Contractor shall submit Shop Drawings and Samples to Engineer for review and approval in accordance with the accepted Schedule of Submittals. Each submittal will be identified as Engineer may require.

##### 1. *Shop Drawings:*

- a. Contractor shall submit the number of copies required in the Specifications.
- b. Data shown on the Shop Drawings will be complete with respect to quantities, dimensions, specified performance and design criteria, materials, and similar data to show Engineer the services, materials, and equipment Contractor proposes to

provide and to enable Engineer to review the information for the limited purposes required by Paragraph 7.16.D.

2. *Samples:*
  - a. Contractor shall submit the number of Samples required in the Specifications.
  - b. Contractor shall clearly identify each Sample as to material, Supplier, pertinent data such as catalog numbers, the use for which intended and other data as Engineer may require to enable Engineer to review the submittal for the limited purposes required by Paragraph 7.16.D.
3. Where a Shop Drawing or Sample is required by the Contract Documents or the Schedule of Submittals, any related Work performed prior to Engineer's review and approval of the pertinent submittal will be at the sole expense and responsibility of Contractor.
- C. *Other Submittals:* Contractor shall submit other submittals to Engineer in accordance with the accepted Schedule of Submittals, and pursuant to the applicable terms of the Specifications.
- D. *Engineer's Review:*
  1. Engineer will provide timely review of Shop Drawings and Samples in accordance with the Schedule of Submittals acceptable to Engineer. Engineer's review and approval will be only to determine if the items covered by the submittals will, after installation or incorporation in the Work, conform to the information given in the Contract Documents and be compatible with the design concept of the completed Project as a functioning whole as indicated by the Contract Documents.
  2. Engineer's review and approval will not extend to means, methods, techniques, sequences, or procedures of construction or to safety precautions or programs incident thereto.
  3. Engineer's review and approval of a separate item as such will not indicate approval of the assembly in which the item functions.
  4. Engineer's review and approval of a Shop Drawing or Sample shall not relieve Contractor from responsibility for any variation from the requirements of the Contract Documents unless Contractor has complied with the requirements of Paragraph 7.16.A.3 and Engineer has given written approval of each such variation by specific written notation thereof incorporated in or accompanying the Shop Drawing or Sample. Engineer will document any such approved variation from the requirements of the Contract Documents in a Field Order.
  5. Engineer's review and approval of a Shop Drawing or Sample shall not relieve Contractor from responsibility for complying with the requirements of Paragraph 7.16.A and B.
  6. Engineer's review and approval of a Shop Drawing or Sample, or of a variation from the requirements of the Contract Documents, shall not, under any circumstances, change the Contract Times or Contract Price, unless such changes are included in a Change Order.
  7. Neither Engineer's receipt, review, acceptance or approval of a Shop Drawing, Sample, or other submittal shall result in such item becoming a Contract Document.

8. Contractor shall perform the Work in compliance with the requirements and commitments set forth in approved Shop Drawings and Samples, subject to the provisions of Paragraph 7.16.D.4.

E. *Resubmittal Procedures:*

1. Contractor shall make corrections required by Engineer and shall return the required number of corrected copies of Shop Drawings and submit, as required, new Samples for review and approval. Contractor shall direct specific attention in writing to revisions other than the corrections called for by Engineer on previous submittals.
2. Contractor shall furnish required submittals with sufficient information and accuracy to obtain required approval of an item with no more than three submittals. Engineer will record Engineer's time for reviewing a fourth or subsequent submittal of a Shop Drawings, sample, or other item requiring approval, and Contractor shall be responsible for Engineer's charges to Owner for such time. Owner may impose a set-off against payments due to Contractor to secure reimbursement for such charges.
3. If Contractor requests a change of a previously approved submittal item, Contractor shall be responsible for Engineer's charges to Owner for its review time, and Owner may impose a set-off against payments due to Contractor to secure reimbursement for such charges, unless the need for such change is beyond the control of Contractor.

7.17 *Contractor's General Warranty and Guarantee*

- A. Contractor warrants and guarantees to Owner that all Work will be in accordance with the Contract Documents and will not be defective. Engineer and its officers, directors, members, partners, employees, agents, consultants, and subcontractors shall be entitled to rely on Contractor's warranty and guarantee.
- B. Contractor's warranty and guarantee hereunder excludes defects or damage caused by:
  1. abuse, modification, or improper maintenance or operation by persons other than Contractor, Subcontractors, Suppliers, or any other individual or entity for whom Contractor is responsible; or
  2. normal wear and tear under normal usage.
- C. Contractor's obligation to perform and complete the Work in accordance with the Contract Documents shall be absolute. None of the following will constitute an acceptance of Work that is not in accordance with the Contract Documents or a release of Contractor's obligation to perform the Work in accordance with the Contract Documents:
  1. observations by Engineer;
  2. recommendation by Engineer or payment by Owner of any progress or final payment;
  3. the issuance of a certificate of Substantial Completion by Engineer or any payment related thereto by Owner;
  4. use or occupancy of the Work or any part thereof by Owner;
  5. any review and approval of a Shop Drawing or Sample submittal;
  6. the issuance of a notice of acceptability by Engineer;
  7. any inspection, test, or approval by others; or
  8. any correction of defective Work by Owner.

- D. If the Contract requires the Contractor to accept the assignment of a contract entered into by Owner, then the specific warranties, guarantees, and correction obligations contained in the assigned contract shall govern with respect to Contractor's performance obligations to Owner for the Work described in the assigned contract.

#### 7.18 *Indemnification*

- A. To the fullest extent permitted by Laws and Regulations, and in addition to any other obligations of Contractor under the Contract or otherwise, Contractor shall indemnify and hold harmless Owner and Engineer, and the officers, directors, members, partners, employees, agents, consultants and subcontractors of each and any of them from and against all claims, costs, losses, and damages (including but not limited to all fees and charges of engineers, architects, attorneys, and other professionals and all court or arbitration or other dispute resolution costs) arising out of or relating to the performance of the Work, provided that any such claim, cost, loss, or damage is attributable to bodily injury, sickness, disease, or death, or to injury to or destruction of tangible property (other than the Work itself), including the loss of use resulting therefrom but only to the extent caused by any negligent act or omission of Contractor, any Subcontractor, any Supplier, or any individual or entity directly or indirectly employed by any of them to perform any of the Work or anyone for whose acts any of them may be liable.
- B. In any and all claims against Owner or Engineer or any of their officers, directors, members, partners, employees, agents, consultants, or subcontractors by any employee (or the survivor or personal representative of such employee) of Contractor, any Subcontractor, any Supplier, or any individual or entity directly or indirectly employed by any of them to perform any of the Work, or anyone for whose acts any of them may be liable, the indemnification obligation under Paragraph 7.18.A shall not be limited in any way by any limitation on the amount or type of damages, compensation, or benefits payable by or for Contractor or any such Subcontractor, Supplier, or other individual or entity under workers' compensation acts, disability benefit acts, or other employee benefit acts.
- C. The indemnification obligations of Contractor under Paragraph 7.18.A shall not extend to the liability of Engineer and Engineer's officers, directors, members, partners, employees, agents, consultants and subcontractors arising out of:
  - 1. the preparation or approval of, or the failure to prepare or approve maps, Drawings, opinions, reports, surveys, Change Orders, designs, or Specifications; or
  - 2. giving directions or instructions, or failing to give them, if that is the primary cause of the injury or damage.

#### 7.19 *Delegation of Professional Design Services*

- A. Contractor will not be required to provide professional design services unless such services are specifically required by the Contract Documents for a portion of the Work or unless such services are required to carry out Contractor's responsibilities for construction means, methods, techniques, sequences and procedures. Contractor shall not be required to provide professional services in violation of applicable Laws and Regulations.
- B. If professional design services or certifications by a design professional related to systems, materials, or equipment are specifically required of Contractor by the Contract Documents, Owner and Engineer will specify all performance and design criteria that such services must satisfy. Contractor shall cause such services or certifications to be provided by a properly licensed professional, whose signature and seal shall appear on all drawings, calculations, specifications, certifications, and other submittals prepared by such professional. Shop

Drawings and other submittals related to the Work designed or certified by such professional, if prepared by others, shall bear such professional's written approval when submitted to Engineer.

- C. Owner and Engineer shall be entitled to rely upon the adequacy, accuracy, and completeness of the services, certifications, or approvals performed by such design professionals, provided Owner and Engineer have specified to Contractor all performance and design criteria that such services must satisfy.
- D. Pursuant to this paragraph, Engineer's review and approval of design calculations and design drawings will be only for the limited purpose of checking for conformance with performance and design criteria given and the design concept expressed in the Contract Documents. Engineer's review and approval of Shop Drawings and other submittals (except design calculations and design drawings) will be only for the purpose stated in Paragraph 7.16.D.1.
- E. Contractor shall not be responsible for the adequacy of the performance or design criteria specified by Owner or Engineer.

## **ARTICLE 8 – OTHER WORK AT THE SITE**

### **8.01 *Other Work***

- A. In addition to and apart from the Work under the Contract Documents, the Owner may perform other work at or adjacent to the Site. Such other work may be performed by Owner's employees, or through contracts between the Owner and third parties. Owner may also arrange to have third-party utility owners perform work on their utilities and facilities at or adjacent to the Site.
- B. If Owner performs other work at or adjacent to the Site with Owner's employees, or through contracts for such other work, then Owner shall give Contractor written notice thereof prior to starting any such other work. If Owner has advance information regarding the start of any utility work at or adjacent to the Site, Owner shall provide such information to Contractor.
- C. Contractor shall afford each other contractor that performs such other work, each utility owner performing other work, and Owner, if Owner is performing other work with Owner's employees, proper and safe access to the Site, and provide a reasonable opportunity for the introduction and storage of materials and equipment and the execution of such other work. Contractor shall do all cutting, fitting, and patching of the Work that may be required to properly connect or otherwise make its several parts come together and properly integrate with such other work. Contractor shall not endanger any work of others by cutting, excavating, or otherwise altering such work; provided, however, that Contractor may cut or alter others' work with the written consent of Engineer and the others whose work will be affected.
- D. If the proper execution or results of any part of Contractor's Work depends upon work performed by others under this Article 8, Contractor shall inspect such other work and promptly report to Engineer in writing any delays, defects, or deficiencies in such other work that render it unavailable or unsuitable for the proper execution and results of Contractor's Work. Contractor's failure to so report will constitute an acceptance of such other work as fit and proper for integration with Contractor's Work except for latent defects and deficiencies in such other work.

## 8.02 *Coordination*

- A. If Owner intends to contract with others for the performance of other work at or adjacent to the Site, to perform other work at or adjacent to the Site with Owner's employees, or to arrange to have utility owners perform work at or adjacent to the Site, the following will be set forth in the Supplementary Conditions or provided to Contractor prior to the start of any such other work:
  - 1. the identity of the individual or entity that will have authority and responsibility for coordination of the activities among the various contractors;
  - 2. an itemization of the specific matters to be covered by such authority and responsibility; and
  - 3. the extent of such authority and responsibilities.
- B. Unless otherwise provided in the Supplementary Conditions, Owner shall have sole authority and responsibility for such coordination.

## 8.03 *Legal Relationships*

- A. If, in the course of performing other work at or adjacent to the Site for Owner, the Owner's employees, any other contractor working for Owner, or any utility owner causes damage to the Work or to the property of Contractor or its Subcontractors, or delays, disrupts, interferes with, or increases the scope or cost of the performance of the Work, through actions or inaction, then Contractor shall be entitled to an equitable adjustment in the Contract Price or the Contract Times, or both. Contractor must submit any Change Proposal seeking an equitable adjustment in the Contract Price or the Contract Times under this paragraph within 30 days of the damaging, delaying, disrupting, or interfering event. The entitlement to, and extent of, any such equitable adjustment shall take into account information (if any) regarding such other work that was provided to Contractor in the Contract Documents prior to the submittal of the Bid or the final negotiation of the terms of the Contract. When applicable, any such equitable adjustment in Contract Price shall be conditioned on Contractor assigning to Owner all Contractor's rights against such other contractor or utility owner with respect to the damage, delay, disruption, or interference that is the subject of the adjustment. Contractor's entitlement to an adjustment of the Contract Times is conditioned on such adjustment being essential to Contractor's ability to complete the Work within the Contract Times.
- B. Contractor shall take reasonable and customary measures to avoid damaging, delaying, disrupting, or interfering with the work of Owner, any other contractor, or any utility owner performing other work at or adjacent to the Site. If Contractor fails to take such measures and as a result damages, delays, disrupts, or interferes with the work of any such other contractor or utility owner, then Owner may impose a set-off against payments due to Contractor, and assign to such other contractor or utility owner the Owner's contractual rights against Contractor with respect to the breach of the obligations set forth in this paragraph.
- C. When Owner is performing other work at or adjacent to the Site with Owner's employees, Contractor shall be liable to Owner for damage to such other work, and for the reasonable direct delay, disruption, and interference costs incurred by Owner as a result of Contractor's failure to take reasonable and customary measures with respect to Owner's other work. In response to such damage, delay, disruption, or interference, Owner may impose a set-off against payments due to Contractor.

- D. If Contractor damages, delays, disrupts, or interferes with the work of any other contractor, or any utility owner performing other work at or adjacent to the Site, through Contractor's failure to take reasonable and customary measures to avoid such impacts, or if any claim arising out of Contractor's actions, inactions, or negligence in performance of the Work at or adjacent to the Site is made by any such other contractor or utility owner against Contractor, Owner, or Engineer, then Contractor shall (1) promptly attempt to settle the claim as to all parties through negotiations with such other contractor or utility owner, or otherwise resolve the claim by arbitration or other dispute resolution proceeding or at law, and (2) indemnify and hold harmless Owner and Engineer, and the officers, directors, members, partners, employees, agents, consultants and subcontractors of each and any of them from and against any such claims, and against all costs, losses, and damages (including but not limited to all fees and charges of engineers, architects, attorneys, and other professionals and all court or arbitration or other dispute resolution costs) arising out of or relating to such damage, delay, disruption, or interference.

## **ARTICLE 9 – OWNER'S RESPONSIBILITIES**

### **9.01 *Communications to Contractor***

- A. Except as otherwise provided in these General Conditions, Owner shall issue all communications to Contractor through Engineer.

### **9.02 *Replacement of Engineer***

- A. Owner may at its discretion appoint an engineer to replace Engineer, provided Contractor makes no reasonable objection to the replacement engineer. The replacement engineer's status under the Contract Documents shall be that of the former Engineer.

### **9.03 *Furnish Data***

- A. Owner shall promptly furnish the data required of Owner under the Contract Documents.

### **9.04 *Pay When Due***

- A. Owner shall make payments to Contractor when they are due as provided in the Agreement.

### **9.05 *Lands and Easements; Reports, Tests, and Drawings***

- A. Owner's duties with respect to providing lands and easements are set forth in Paragraph 5.01.
- B. Owner's duties with respect to providing engineering surveys to establish reference points are set forth in Paragraph 4.03.
- C. Article 5 refers to Owner's identifying and making available to Contractor copies of reports of explorations and tests of conditions at the Site, and drawings of physical conditions relating to existing surface or subsurface structures at the Site.

### **9.06 *Insurance***

- A. Owner's responsibilities, if any, with respect to purchasing and maintaining liability and property insurance are set forth in Article 6.

### **9.07 *Change Orders***

- A. Owner's responsibilities with respect to Change Orders are set forth in Article 11.

9.08 *Inspections, Tests, and Approvals*

- A. Owner's responsibility with respect to certain inspections, tests, and approvals is set forth in Paragraph 14.02.B.

9.09 *Limitations on Owner's Responsibilities*

- A. The Owner shall not supervise, direct, or have control or authority over, nor be responsible for, Contractor's means, methods, techniques, sequences, or procedures of construction, or the safety precautions and programs incident thereto, or for any failure of Contractor to comply with Laws and Regulations applicable to the performance of the Work. Owner will not be responsible for Contractor's failure to perform the Work in accordance with the Contract Documents.

9.10 *Undisclosed Hazardous Environmental Condition*

- A. Owner's responsibility in respect to an undisclosed Hazardous Environmental Condition is set forth in Paragraph 5.06.

9.11 *Evidence of Financial Arrangements*

- A. Upon request of Contractor, Owner shall furnish Contractor reasonable evidence that financial arrangements have been made to satisfy Owner's obligations under the Contract Documents (including obligations under proposed changes in the Work).

9.12 *Safety Programs*

- A. While at the Site, Owner's employees and representatives shall comply with the specific applicable requirements of Contractor's safety programs of which Owner has been informed.
- B. Owner shall furnish copies of any applicable Owner safety programs to Contractor.

**ARTICLE 10 – ENGINEER'S STATUS DURING CONSTRUCTION**

10.01 *Owner's Representative*

- A. Engineer will be Owner's representative during the construction period. The duties and responsibilities and the limitations of authority of Engineer as Owner's representative during construction are set forth in the Contract.

10.02 *Visits to Site*

- A. Engineer will make visits to the Site at intervals appropriate to the various stages of construction as Engineer deems necessary in order to observe as an experienced and qualified design professional the progress that has been made and the quality of the various aspects of Contractor's executed Work. Based on information obtained during such visits and observations, Engineer, for the benefit of Owner, will determine, in general, if the Work is proceeding in accordance with the Contract Documents. Engineer will not be required to make exhaustive or continuous inspections on the Site to check the quality or quantity of the Work. Engineer's efforts will be directed toward providing for Owner a greater degree of confidence that the completed Work will conform generally to the Contract Documents. On the basis of such visits and observations, Engineer will keep Owner informed of the progress of the Work and will endeavor to guard Owner against defective Work.
- B. Engineer's visits and observations are subject to all the limitations on Engineer's authority and responsibility set forth in Paragraph 10.08. Particularly, but without limitation, during

or as a result of Engineer's visits or observations of Contractor's Work, Engineer will not supervise, direct, control, or have authority over or be responsible for Contractor's means, methods, techniques, sequences, or procedures of construction, or the safety precautions and programs incident thereto, or for any failure of Contractor to comply with Laws and Regulations applicable to the performance of the Work.

10.03 *Project Representative*

- A. If Owner and Engineer have agreed that Engineer will furnish a Resident Project Representative to represent Engineer at the Site and assist Engineer in observing the progress and quality of the Work, then the authority and responsibilities of any such Resident Project Representative will be as provided in the Supplementary Conditions, and limitations on the responsibilities thereof will be as provided in Paragraph 10.08. If Owner designates another representative or agent to represent Owner at the Site who is not Engineer's consultant, agent, or employee, the responsibilities and authority and limitations thereon of such other individual or entity will be as provided in the Supplementary Conditions.

10.04 *Rejecting Defective Work*

- A. Engineer has the authority to reject Work in accordance with Article 14.

10.05 *Shop Drawings, Change Orders and Payments*

- A. Engineer's authority, and limitations thereof, as to Shop Drawings and Samples, are set forth in Paragraph 7.16.
- B. Engineer's authority, and limitations thereof, as to design calculations and design drawings submitted in response to a delegation of professional design services, if any, are set forth in Paragraph 7.19.
- C. Engineer's authority as to Change Orders is set forth in Article 11.
- D. Engineer's authority as to Applications for Payment is set forth in Article 15.

10.06 *Determinations for Unit Price Work*

- A. Engineer will determine the actual quantities and classifications of Unit Price Work performed by Contractor as set forth in Paragraph 13.03.

10.07 *Decisions on Requirements of Contract Documents and Acceptability of Work*

- A. Engineer will render decisions regarding the requirements of the Contract Documents, and judge the acceptability of the Work, pursuant to the specific procedures set forth herein for initial interpretations, Change Proposals, and acceptance of the Work. In rendering such decisions and judgments, Engineer will not show partiality to Owner or Contractor, and will not be liable to Owner, Contractor, or others in connection with any proceedings, interpretations, decisions, or judgments conducted or rendered in good faith.

10.08 *Limitations on Engineer's Authority and Responsibilities*

- A. Neither Engineer's authority or responsibility under this Article 10 or under any other provision of the Contract, nor any decision made by Engineer in good faith either to exercise or not exercise such authority or responsibility or the undertaking, exercise, or performance of any authority or responsibility by Engineer, shall create, impose, or give rise to any duty in contract, tort, or otherwise owed by Engineer to Contractor, any Subcontractor, any Supplier, any other individual or entity, or to any surety for or employee or agent of any of them.

- B. Engineer will not supervise, direct, control, or have authority over or be responsible for Contractor's means, methods, techniques, sequences, or procedures of construction, or the safety precautions and programs incident thereto, or for any failure of Contractor to comply with Laws and Regulations applicable to the performance of the Work. Engineer will not be responsible for Contractor's failure to perform the Work in accordance with the Contract Documents.
- C. Engineer will not be responsible for the acts or omissions of Contractor or of any Subcontractor, any Supplier, or of any other individual or entity performing any of the Work.
- D. Engineer's review of the final Application for Payment and accompanying documentation and all maintenance and operating instructions, schedules, guarantees, bonds, certificates of inspection, tests and approvals, and other documentation required to be delivered by Paragraph 15.06.A will only be to determine generally that their content complies with the requirements of, and in the case of certificates of inspections, tests, and approvals, that the results certified indicate compliance with the Contract Documents.
- E. The limitations upon authority and responsibility set forth in this Paragraph 10.08 shall also apply to the Resident Project Representative, if any.

10.09 *Compliance with Safety Program*

- A. While at the Site, Engineer's employees and representatives will comply with the specific applicable requirements of Owner's and Contractor's safety programs (if any) of which Engineer has been informed.

**ARTICLE 11 – AMENDING THE CONTRACT DOCUMENTS; CHANGES IN THE WORK**

11.01 *Amending and Supplementing Contract Documents*

- A. The Contract Documents may be amended or supplemented by a Change Order, a Work Change Directive, or a Field Order.
  - 1. *Change Orders:*
    - a. If an amendment or supplement to the Contract Documents includes a change in the Contract Price or the Contract Times, such amendment or supplement must be set forth in a Change Order. A Change Order also may be used to establish amendments and supplements of the Contract Documents that do not affect the Contract Price or Contract Times.
    - b. Owner and Contractor may amend those terms and conditions of the Contract Documents that do not involve (1) the performance or acceptability of the Work, (2) the design (as set forth in the Drawings, Specifications, or otherwise), or (3) other engineering or technical matters, without the recommendation of the Engineer. Such an amendment shall be set forth in a Change Order.
  - 2. *Work Change Directives:* A Work Change Directive will not change the Contract Price or the Contract Times but is evidence that the parties expect that the modification ordered or documented by a Work Change Directive will be incorporated in a subsequently issued Change Order, following negotiations by the parties as to the Work Change Directive's effect, if any, on the Contract Price and Contract Times; or, if negotiations are unsuccessful, by a determination under the terms of the Contract Documents governing adjustments, expressly including Paragraph 11.04 regarding change of Contract Price. Contractor must submit any Change Proposal seeking an

adjustment of the Contract Price or the Contract Times, or both, no later than 30 days after the completion of the Work set out in the Work Change Directive. Owner must submit any Claim seeking an adjustment of the Contract Price or the Contract Times, or both, no later than 60 days after issuance of the Work Change Directive.

3. *Field Orders*: Engineer may authorize minor changes in the Work if the changes do not involve an adjustment in the Contract Price or the Contract Times and are compatible with the design concept of the completed Project as a functioning whole as indicated by the Contract Documents. Such changes will be accomplished by a Field Order and will be binding on Owner and also on Contractor, which shall perform the Work involved promptly. If Contractor believes that a Field Order justifies an adjustment in the Contract Price or Contract Times, or both, then before proceeding with the Work at issue, Contractor shall submit a Change Proposal as provided herein.

#### 11.02 *Owner-Authorized Changes in the Work*

- A. Without invalidating the Contract and without notice to any surety, Owner may, at any time or from time to time, order additions, deletions, or revisions in the Work. Such changes shall be supported by Engineer's recommendation, to the extent the change involves the design (as set forth in the Drawings, Specifications, or otherwise), or other engineering or technical matters. Such changes may be accomplished by a Change Order, if Owner and Contractor have agreed as to the effect, if any, of the changes on Contract Times or Contract Price; or by a Work Change Directive. Upon receipt of any such document, Contractor shall promptly proceed with the Work involved; or, in the case of a deletion in the Work, promptly cease construction activities with respect to such deleted Work. Added or revised Work shall be performed under the applicable conditions of the Contract Documents. Nothing in this paragraph shall obligate Contractor to undertake work that Contractor reasonably concludes cannot be performed in a manner consistent with Contractor's safety obligations under the Contract Documents or Laws and Regulations.

#### 11.03 *Unauthorized Changes in the Work*

- A. Contractor shall not be entitled to an increase in the Contract Price or an extension of the Contract Times with respect to any work performed that is not required by the Contract Documents, as amended, modified, or supplemented, except in the case of an emergency as provided in Paragraph 7.15 or in the case of uncovering Work as provided in Paragraph 14.05.

#### 11.04 *Change of Contract Price*

- A. The Contract Price may only be changed by a Change Order. Any Change Proposal for an adjustment in the Contract Price shall comply with the provisions of Paragraph 11.06. Any Claim for an adjustment of Contract Price shall comply with the provisions of Article 12.
- B. An adjustment in the Contract Price will be determined as follows:
  1. where the Work involved is covered by unit prices contained in the Contract Documents, then by application of such unit prices to the quantities of the items involved (subject to the provisions of Paragraph 13.03); or
  2. where the Work involved is not covered by unit prices contained in the Contract Documents, then by a mutually agreed lump sum (which may include an allowance for overhead and profit not necessarily in accordance with Paragraph 11.04.C.2); or
  3. where the Work involved is not covered by unit prices contained in the Contract Documents and the parties do not reach mutual agreement to a lump sum, then on

the basis of the Cost of the Work (determined as provided in Paragraph 13.01) plus a Contractor's fee for overhead and profit (determined as provided in Paragraph 11.04.C).

- C. *Contractor's Fee*: When applicable, the Contractor's fee for overhead and profit shall be determined as follows:
1. a mutually acceptable fixed fee; or
  2. if a fixed fee is not agreed upon, then a fee based on the following percentages of the various portions of the Cost of the Work:
    - a. for costs incurred under Paragraphs 13.01.B.1 and 13.01.B.2, the Contractor's fee shall be 15 percent;
    - b. for costs incurred under Paragraph 13.01.B.3, the Contractor's fee shall be five percent;
    - c. where one or more tiers of subcontracts are on the basis of Cost of the Work plus a fee and no fixed fee is agreed upon, the intent of Paragraphs 11.01.C.2.a and 11.01.C.2.b is that the Contractor's fee shall be based on: (1) a fee of 15 percent of the costs incurred under Paragraphs 13.01.A.1 and 13.01.A.2 by the Subcontractor that actually performs the Work, at whatever tier, and (2) with respect to Contractor itself and to any Subcontractors of a tier higher than that of the Subcontractor that actually performs the Work, a fee of five percent of the amount (fee plus underlying costs incurred) attributable to the next lower tier Subcontractor; provided, however, that for any such subcontracted work the maximum total fee to be paid by Owner shall be no greater than 27 percent of the costs incurred by the Subcontractor that actually performs the work;
    - d. no fee shall be payable on the basis of costs itemized under Paragraphs 13.01.B.4, 13.01.B.5, and 13.01.C;
    - e. the amount of credit to be allowed by Contractor to Owner for any change which results in a net decrease in cost will be the amount of the actual net decrease in cost plus a deduction in Contractor's fee by an amount equal to five percent of such net decrease; and
    - f. when both additions and credits are involved in any one change, the adjustment in Contractor's fee shall be computed on the basis of the net change in accordance with Paragraphs 11.04.C.2.a through 11.04.C.2.e, inclusive.

#### 11.05 *Change of Contract Times*

- A. The Contract Times may only be changed by a Change Order. Any Change Proposal for an adjustment in the Contract Times shall comply with the provisions of Paragraph 11.06. Any Claim for an adjustment in the Contract Times shall comply with the provisions of Article 12.
- B. An adjustment of the Contract Times shall be subject to the limitations set forth in Paragraph 4.05, concerning delays in Contractor's progress.

#### 11.06 *Change Proposals*

- A. Contractor shall submit a Change Proposal to Engineer to request an adjustment in the Contract Times or Contract Price; appeal an initial decision by Engineer concerning the requirements of the Contract Documents or relating to the acceptability of the Work under the Contract Documents; contest a set-off against payment due; or seek other relief under

the Contract. The Change Proposal shall specify any proposed change in Contract Times or Contract Price, or both, or other proposed relief, and explain the reason for the proposed change, with citations to any governing or applicable provisions of the Contract Documents.

1. *Procedures:* Contractor shall submit each Change Proposal to Engineer promptly (but in no event later than 30 days) after the start of the event giving rise thereto, or after such initial decision. The Contractor shall submit supporting data, including the proposed change in Contract Price or Contract Time (if any), to the Engineer and Owner within 15 days after the submittal of the Change Proposal. The supporting data shall be accompanied by a written statement that the supporting data are accurate and complete, and that any requested time or price adjustment is the entire adjustment to which Contractor believes it is entitled as a result of said event. Engineer will advise Owner regarding the Change Proposal, and consider any comments or response from Owner regarding the Change Proposal.
  2. *Engineer's Action:* Engineer will review each Change Proposal and, within 30 days after receipt of the Contractor's supporting data, either deny the Change Proposal in whole, approve it in whole, or deny it in part and approve it in part. Such actions shall be in writing, with a copy provided to Owner and Contractor. If Engineer does not take action on the Change Proposal within 30 days, then either Owner or Contractor may at any time thereafter submit a letter to the other party indicating that as a result of Engineer's inaction the Change Proposal is deemed denied, thereby commencing the time for appeal of the denial under Article 12.
  3. *Binding Decision:* Engineer's decision will be final and binding upon Owner and Contractor, unless Owner or Contractor appeals the decision by filing a Claim under Article 12.
- B. *Resolution of Certain Change Proposals:* If the Change Proposal does not involve the design (as set forth in the Drawings, Specifications, or otherwise), the acceptability of the Work, or other engineering or technical matters, then Engineer will notify the parties that the Engineer is unable to resolve the Change Proposal. For purposes of further resolution of such a Change Proposal, such notice shall be deemed a denial, and Contractor may choose to seek resolution under the terms of Article 12.

#### 11.07 Execution of Change Orders

- A. Owner and Contractor shall execute appropriate Change Orders covering:
1. changes in the Contract Price or Contract Times which are agreed to by the parties, including any undisputed sum or amount of time for Work actually performed in accordance with a Work Change Directive;
  2. changes in Contract Price resulting from an Owner set-off, unless Contractor has duly contested such set-off;
  3. changes in the Work which are: (a) ordered by Owner pursuant to Paragraph 11.02, (b) required because of Owner's acceptance of defective Work under Paragraph 14.04 or Owner's correction of defective Work under Paragraph 14.07, or (c) agreed to by the parties, subject to the need for Engineer's recommendation if the change in the Work involves the design (as set forth in the Drawings, Specifications, or otherwise), or other engineering or technical matters; and
  4. changes in the Contract Price or Contract Times, or other changes, which embody the substance of any final and binding results under Paragraph 11.06, or Article 12.

- B. If Owner or Contractor refuses to execute a Change Order that is required to be executed under the terms of this Paragraph 11.07, it shall be deemed to be of full force and effect, as if fully executed.

11.08 *Notification to Surety*

- A. If the provisions of any bond require notice to be given to a surety of any change affecting the general scope of the Work or the provisions of the Contract Documents (including, but not limited to, Contract Price or Contract Times), the giving of any such notice will be Contractor's responsibility. The amount of each applicable bond will be adjusted to reflect the effect of any such change.

**ARTICLE 12 – CLAIMS**

12.01 *Claims*

- A. *Claims Process:* The following disputes between Owner and Contractor shall be submitted to the Claims process set forth in this Article:
  - 1. Appeals by Owner or Contractor of Engineer's decisions regarding Change Proposals;
  - 2. Owner demands for adjustments in the Contract Price or Contract Times, or other relief under the Contract Documents; and
  - 3. Disputes that Engineer has been unable to address because they do not involve the design (as set forth in the Drawings, Specifications, or otherwise), the acceptability of the Work, or other engineering or technical matters.
- B. *Submittal of Claim:* The party submitting a Claim shall deliver it directly to the other party to the Contract promptly (but in no event later than 30 days) after the start of the event giving rise thereto; in the case of appeals regarding Change Proposals within 30 days of the decision under appeal. The party submitting the Claim shall also furnish a copy to the Engineer, for its information only. The responsibility to substantiate a Claim shall rest with the party making the Claim. In the case of a Claim by Contractor seeking an increase in the Contract Times or Contract Price, or both, Contractor shall certify that the Claim is made in good faith, that the supporting data are accurate and complete, and that to the best of Contractor's knowledge and belief the amount of time or money requested accurately reflects the full amount to which Contractor is entitled.
- C. *Review and Resolution:* The party receiving a Claim shall review it thoroughly, giving full consideration to its merits. The two parties shall seek to resolve the Claim through the exchange of information and direct negotiations. The parties may extend the time for resolving the Claim by mutual agreement. All actions taken on a Claim shall be stated in writing and submitted to the other party, with a copy to Engineer.
- D. *Mediation:*
  - 1. At any time after initiation of a Claim, Owner and Contractor may mutually agree to mediation of the underlying dispute. The agreement to mediate shall stay the Claim submittal and response process.
  - 2. If Owner and Contractor agree to mediation, then after 60 days from such agreement, either Owner or Contractor may unilaterally terminate the mediation process, and the Claim submittal and decision process shall resume as of the date of the termination. If the mediation proceeds but is unsuccessful in resolving the dispute, the Claim

submittal and decision process shall resume as of the date of the conclusion of the mediation, as determined by the mediator.

3. Owner and Contractor shall each pay one-half of the mediator's fees and costs.
- E. *Partial Approval*: If the party receiving a Claim approves the Claim in part and denies it in part, such action shall be final and binding unless within 30 days of such action the other party invokes the procedure set forth in Article 17 for final resolution of disputes.
- F. *Denial of Claim*: If efforts to resolve a Claim are not successful, the party receiving the Claim may deny it by giving written notice of denial to the other party. If the receiving party does not take action on the Claim within 90 days, then either Owner or Contractor may at any time thereafter submit a letter to the other party indicating that as a result of the inaction, the Claim is deemed denied, thereby commencing the time for appeal of the denial. A denial of the Claim shall be final and binding unless within 30 days of the denial the other party invokes the procedure set forth in Article 17 for the final resolution of disputes.
- G. *Final and Binding Results*: If the parties reach a mutual agreement regarding a Claim, whether through approval of the Claim, direct negotiations, mediation, or otherwise; or if a Claim is approved in part and denied in part, or denied in full, and such actions become final and binding; then the results of the agreement or action on the Claim shall be incorporated in a Change Order to the extent they affect the Contract, including the Work, the Contract Times, or the Contract Price.

## **ARTICLE 13 – COST OF THE WORK; ALLOWANCES; UNIT PRICE WORK**

### 13.01 *Cost of the Work*

- A. *Purposes for Determination of Cost of the Work*: The term Cost of the Work means the sum of all costs necessary for the proper performance of the Work at issue, as further defined below. The provisions of this Paragraph 13.01 are used for two distinct purposes:
  1. To determine Cost of the Work when Cost of the Work is a component of the Contract Price, under cost-plus-fee, time-and-materials, or other cost-based terms; or
  2. To determine the value of a Change Order, Change Proposal, Claim, set-off, or other adjustment in Contract Price. When the value of any such adjustment is determined on the basis of Cost of the Work, Contractor is entitled only to those additional or incremental costs required because of the change in the Work or because of the event giving rise to the adjustment.
- B. *Costs Included*: Except as otherwise may be agreed to in writing by Owner, costs included in the Cost of the Work shall be in amounts no higher than those prevailing in the locality of the Project, shall not include any of the costs itemized in Paragraph 13.01.C, and shall include only the following items:
  1. Payroll costs for employees in the direct employ of Contractor in the performance of the Work under schedules of job classifications agreed upon by Owner and Contractor. Such employees shall include, without limitation, superintendents, foremen, and other personnel employed full time on the Work. Payroll costs for employees not employed full time on the Work shall be apportioned on the basis of their time spent on the Work. Payroll costs shall include, but not be limited to, salaries and wages plus the cost of fringe benefits, which shall include social security contributions, unemployment, excise, and payroll taxes, workers' compensation, health and retirement benefits, bonuses, sick leave, and vacation and holiday pay applicable

thereto. The expenses of performing Work outside of regular working hours, on Saturday, Sunday, or legal holidays, shall be included in the above to the extent authorized by Owner.

2. Cost of all materials and equipment furnished and incorporated in the Work, including costs of transportation and storage thereof, and Suppliers' field services required in connection therewith. All cash discounts shall accrue to Contractor unless Owner deposits funds with Contractor with which to make payments, in which case the cash discounts shall accrue to Owner. All trade discounts, rebates, and refunds and returns from sale of surplus materials and equipment shall accrue to Owner, and Contractor shall make provisions so that they may be obtained.
3. Payments made by Contractor to Subcontractors for Work performed by Subcontractors. If required by Owner, Contractor shall obtain competitive bids from subcontractors acceptable to Owner and Contractor and shall deliver such bids to Owner, who will then determine, with the advice of Engineer, which bids, if any, will be acceptable. If any subcontract provides that the Subcontractor is to be paid on the basis of Cost of the Work plus a fee, the Subcontractor's Cost of the Work and fee shall be determined in the same manner as Contractor's Cost of the Work and fee as provided in this Paragraph 13.01.
4. Costs of special consultants (including but not limited to engineers, architects, testing laboratories, surveyors, attorneys, and accountants) employed for services specifically related to the Work.
5. Supplemental costs including the following:
  - a. The proportion of necessary transportation, travel, and subsistence expenses of Contractor's employees incurred in discharge of duties connected with the Work.
  - b. Cost, including transportation and maintenance, of all materials, supplies, equipment, machinery, appliances, office, and temporary facilities at the Site, and hand tools not owned by the workers, which are consumed in the performance of the Work, and cost, less market value, of such items used but not consumed which remain the property of Contractor.
  - c. Rentals of all construction equipment and machinery, and the parts thereof, whether rented from Contractor or others in accordance with rental agreements approved by Owner with the advice of Engineer, and the costs of transportation, loading, unloading, assembly, dismantling, and removal thereof. All such costs shall be in accordance with the terms of said rental agreements. The rental of any such equipment, machinery, or parts shall cease when the use thereof is no longer necessary for the Work.
  - d. Sales, consumer, use, and other similar taxes related to the Work, and for which Contractor is liable, as imposed by Laws and Regulations.
  - e. Deposits lost for causes other than negligence of Contractor, any Subcontractor, or anyone directly or indirectly employed by any of them or for whose acts any of them may be liable, and royalty payments and fees for permits and licenses.
  - f. Losses and damages (and related expenses) caused by damage to the Work, not compensated by insurance or otherwise, sustained by Contractor in connection with the performance of the Work (except losses and damages within the deductible amounts of property insurance established in accordance with Paragraph 6.05), provided such losses and damages have resulted from causes

other than the negligence of Contractor, any Subcontractor, or anyone directly or indirectly employed by any of them or for whose acts any of them may be liable. Such losses shall include settlements made with the written consent and approval of Owner. No such losses, damages, and expenses shall be included in the Cost of the Work for the purpose of determining Contractor's fee.

- g. The cost of utilities, fuel, and sanitary facilities at the Site.
- h. Minor expenses such as communication service at the Site, express and courier services, and similar petty cash items in connection with the Work.
- i. The costs of premiums for all bonds and insurance that Contractor is required by the Contract Documents to purchase and maintain.

C. *Costs Excluded*: The term Cost of the Work shall not include any of the following items:

- 1. Payroll costs and other compensation of Contractor's officers, executives, principals (of partnerships and sole proprietorships), general managers, safety managers, engineers, architects, estimators, attorneys, auditors, accountants, purchasing and contracting agents, expeditors, timekeepers, clerks, and other personnel employed by Contractor, whether at the Site or in Contractor's principal or branch office for general administration of the Work and not specifically included in the agreed upon schedule of job classifications referred to in Paragraph 13.01.B.1 or specifically covered by Paragraph 13.01.B.4. The payroll costs and other compensation excluded here are to be considered administrative costs covered by the Contractor's fee.
- 2. Expenses of Contractor's principal and branch offices other than Contractor's office at the Site.
- 3. Any part of Contractor's capital expenses, including interest on Contractor's capital employed for the Work and charges against Contractor for delinquent payments.
- 4. Costs due to the negligence of Contractor, any Subcontractor, or anyone directly or indirectly employed by any of them or for whose acts any of them may be liable, including but not limited to, the correction of defective Work, disposal of materials or equipment wrongly supplied, and making good any damage to property.
- 5. Other overhead or general expense costs of any kind and the costs of any item not specifically and expressly included in Paragraph 13.01.B.

D. *Contractor's Fee*: When the Work as a whole is performed on the basis of cost-plus, Contractor's fee shall be determined as set forth in the Agreement. When the value of any Work covered by a Change Order, Change Proposal, Claim, set-off, or other adjustment in Contract Price is determined on the basis of Cost of the Work, Contractor's fee shall be determined as set forth in Paragraph 11.04.C.

E. *Documentation*: Whenever the Cost of the Work for any purpose is to be determined pursuant to this Article 13, Contractor will establish and maintain records thereof in accordance with generally accepted accounting practices and submit in a form acceptable to Engineer an itemized cost breakdown together with supporting data.

### 13.02 Allowances

- A. It is understood that Contractor has included in the Contract Price all allowances so named in the Contract Documents and shall cause the Work so covered to be performed for such sums and by such persons or entities as may be acceptable to Owner and Engineer.

- B. *Cash Allowances*: Contractor agrees that:
  - 1. the cash allowances include the cost to Contractor (less any applicable trade discounts) of materials and equipment required by the allowances to be delivered at the Site, and all applicable taxes; and
  - 2. Contractor's costs for unloading and handling on the Site, labor, installation, overhead, profit, and other expenses contemplated for the cash allowances have been included in the Contract Price and not in the allowances, and no demand for additional payment on account of any of the foregoing will be valid.
- C. *Contingency Allowance*: Contractor agrees that a contingency allowance, if any, is for the sole use of Owner to cover unanticipated costs.
- D. Prior to final payment, an appropriate Change Order will be issued as recommended by Engineer to reflect actual amounts due Contractor on account of Work covered by allowances, and the Contract Price shall be correspondingly adjusted.

### 13.03 *Unit Price Work*

- A. Where the Contract Documents provide that all or part of the Work is to be Unit Price Work, initially the Contract Price will be deemed to include for all Unit Price Work an amount equal to the sum of the unit price for each separately identified item of Unit Price Work times the estimated quantity of each item as indicated in the Agreement.
- B. The estimated quantities of items of Unit Price Work are not guaranteed and are solely for the purpose of comparison of Bids and determining an initial Contract Price. Payments to Contractor for Unit Price Work will be based on actual quantities.
- C. Each unit price will be deemed to include an amount considered by Contractor to be adequate to cover Contractor's overhead and profit for each separately identified item.
- D. Engineer will determine the actual quantities and classifications of Unit Price Work performed by Contractor. Engineer will review with Contractor the Engineer's preliminary determinations on such matters before rendering a written decision thereon (by recommendation of an Application for Payment or otherwise). Engineer's written decision thereon will be final and binding (except as modified by Engineer to reflect changed factual conditions or more accurate data) upon Owner and Contractor, subject to the provisions of the following paragraph.
- E. Within 30 days of Engineer's written decision under the preceding paragraph, Contractor may submit a Change Proposal, or Owner may file a Claim, seeking an adjustment in the Contract Price if:
  - 1. the quantity of any item of Unit Price Work performed by Contractor differs materially and significantly from the estimated quantity of such item indicated in the Agreement;
  - 2. there is no corresponding adjustment with respect to any other item of Work; and
  - 3. Contractor believes that it is entitled to an increase in Contract Price as a result of having incurred additional expense or Owner believes that Owner is entitled to a decrease in Contract Price, and the parties are unable to agree as to the amount of any such increase or decrease.

**ARTICLE 14 – TESTS AND INSPECTIONS; CORRECTION, REMOVAL OR ACCEPTANCE OF DEFECTIVE WORK**

14.01 *Access to Work*

- A. Owner, Engineer, their consultants and other representatives and personnel of Owner, independent testing laboratories, and authorities having jurisdiction will have access to the Site and the Work at reasonable times for their observation, inspection, and testing. Contractor shall provide them proper and safe conditions for such access and advise them of Contractor's safety procedures and programs so that they may comply therewith as applicable.

14.02 *Tests, Inspections, and Approvals*

- A. Contractor shall give Engineer timely notice of readiness of the Work (or specific parts thereof) for all required inspections and tests, and shall cooperate with inspection and testing personnel to facilitate required inspections and tests.
- B. Owner shall retain and pay for the services of an independent inspector, testing laboratory, or other qualified individual or entity to perform all inspections and tests expressly required by the Contract Documents to be furnished and paid for by Owner, except that costs incurred in connection with tests or inspections of covered Work shall be governed by the provisions of Paragraph 14.05.
- C. If Laws or Regulations of any public body having jurisdiction require any Work (or part thereof) specifically to be inspected, tested, or approved by an employee or other representative of such public body, Contractor shall assume full responsibility for arranging and obtaining such inspections, tests, or approvals, pay all costs in connection therewith, and furnish Engineer the required certificates of inspection or approval.
- D. Contractor shall be responsible for arranging, obtaining, and paying for all inspections and tests required:
  - 1. by the Contract Documents, unless the Contract Documents expressly allocate responsibility for a specific inspection or test to Owner;
  - 2. to attain Owner's and Engineer's acceptance of materials or equipment to be incorporated in the Work;
  - 3. by manufacturers of equipment furnished under the Contract Documents;
  - 4. for testing, adjusting, and balancing of mechanical, electrical, and other equipment to be incorporated into the Work; and
  - 5. for acceptance of materials, mix designs, or equipment submitted for approval prior to Contractor's purchase thereof for incorporation in the Work.

Such inspections and tests shall be performed by independent inspectors, testing laboratories, or other qualified individuals or entities acceptable to Owner and Engineer.

- E. If the Contract Documents require the Work (or part thereof) to be approved by Owner, Engineer, or another designated individual or entity, then Contractor shall assume full responsibility for arranging and obtaining such approvals.
- F. If any Work (or the work of others) that is to be inspected, tested, or approved is covered by Contractor without written concurrence of Engineer, Contractor shall, if requested by Engineer, uncover such Work for observation. Such uncovering shall be at Contractor's expense unless Contractor had given Engineer timely notice of Contractor's intention to

cover the same and Engineer had not acted with reasonable promptness in response to such notice.

#### 14.03 *Defective Work*

- A. *Contractor's Obligation:* It is Contractor's obligation to assure that the Work is not defective.
- B. *Engineer's Authority:* Engineer has the authority to determine whether Work is defective, and to reject defective Work.
- C. *Notice of Defects:* Prompt notice of all defective Work of which Owner or Engineer has actual knowledge will be given to Contractor.
- D. *Correction, or Removal and Replacement:* Promptly after receipt of written notice of defective Work, Contractor shall correct all such defective Work, whether or not fabricated, installed, or completed, or, if Engineer has rejected the defective Work, remove it from the Project and replace it with Work that is not defective.
- E. *Preservation of Warranties:* When correcting defective Work, Contractor shall take no action that would void or otherwise impair Owner's special warranty and guarantee, if any, on said Work.
- F. *Costs and Damages:* In addition to its correction, removal, and replacement obligations with respect to defective Work, Contractor shall pay all claims, costs, losses, and damages arising out of or relating to defective Work, including but not limited to the cost of the inspection, testing, correction, removal, replacement, or reconstruction of such defective Work, fines levied against Owner by governmental authorities because the Work is defective, and the costs of repair or replacement of work of others resulting from defective Work. Prior to final payment, if Owner and Contractor are unable to agree as to the measure of such claims, costs, losses, and damages resulting from defective Work, then Owner may impose a reasonable set-off against payments due under Article 15.

#### 14.04 *Acceptance of Defective Work*

- A. If, instead of requiring correction or removal and replacement of defective Work, Owner prefers to accept it, Owner may do so (subject, if such acceptance occurs prior to final payment, to Engineer's confirmation that such acceptance is in general accord with the design intent and applicable engineering principles, and will not endanger public safety). Contractor shall pay all claims, costs, losses, and damages attributable to Owner's evaluation of and determination to accept such defective Work (such costs to be approved by Engineer as to reasonableness), and for the diminished value of the Work to the extent not otherwise paid by Contractor. If any such acceptance occurs prior to final payment, the necessary revisions in the Contract Documents with respect to the Work shall be incorporated in a Change Order. If the parties are unable to agree as to the decrease in the Contract Price, reflecting the diminished value of Work so accepted, then Owner may impose a reasonable set-off against payments due under Article 15. If the acceptance of defective Work occurs after final payment, Contractor shall pay an appropriate amount to Owner.

#### 14.05 *Uncovering Work*

- A. Engineer has the authority to require special inspection or testing of the Work, whether or not the Work is fabricated, installed, or completed.

- B. If any Work is covered contrary to the written request of Engineer, then Contractor shall, if requested by Engineer, uncover such Work for Engineer's observation, and then replace the covering, all at Contractor's expense.
- C. If Engineer considers it necessary or advisable that covered Work be observed by Engineer or inspected or tested by others, then Contractor, at Engineer's request, shall uncover, expose, or otherwise make available for observation, inspection, or testing as Engineer may require, that portion of the Work in question, and provide all necessary labor, material, and equipment.
  - 1. If it is found that the uncovered Work is defective, Contractor shall be responsible for all claims, costs, losses, and damages arising out of or relating to such uncovering, exposure, observation, inspection, and testing, and of satisfactory replacement or reconstruction (including but not limited to all costs of repair or replacement of work of others); and pending Contractor's full discharge of this responsibility the Owner shall be entitled to impose a reasonable set-off against payments due under Article 15.
  - 2. If the uncovered Work is not found to be defective, Contractor shall be allowed an increase in the Contract Price or an extension of the Contract Times, or both, directly attributable to such uncovering, exposure, observation, inspection, testing, replacement, and reconstruction. If the parties are unable to agree as to the amount or extent thereof, then Contractor may submit a Change Proposal within 30 days of the determination that the Work is not defective.

#### 14.06 *Owner May Stop the Work*

- A. If the Work is defective, or Contractor fails to supply sufficient skilled workers or suitable materials or equipment, or fails to perform the Work in such a way that the completed Work will conform to the Contract Documents, then Owner may order Contractor to stop the Work, or any portion thereof, until the cause for such order has been eliminated; however, this right of Owner to stop the Work shall not give rise to any duty on the part of Owner to exercise this right for the benefit of Contractor, any Subcontractor, any Supplier, any other individual or entity, or any surety for, or employee or agent of any of them.

#### 14.07 *Owner May Correct Defective Work*

- A. If Contractor fails within a reasonable time after written notice from Engineer to correct defective Work, or to remove and replace rejected Work as required by Engineer, or if Contractor fails to perform the Work in accordance with the Contract Documents, or if Contractor fails to comply with any other provision of the Contract Documents, then Owner may, after seven days written notice to Contractor, correct or remedy any such deficiency.
- B. In exercising the rights and remedies under this Paragraph 14.07, Owner shall proceed expeditiously. In connection with such corrective or remedial action, Owner may exclude Contractor from all or part of the Site, take possession of all or part of the Work and suspend Contractor's services related thereto, and incorporate in the Work all materials and equipment stored at the Site or for which Owner has paid Contractor but which are stored elsewhere. Contractor shall allow Owner, Owner's representatives, agents and employees, Owner's other contractors, and Engineer and Engineer's consultants access to the Site to enable Owner to exercise the rights and remedies under this paragraph.
- C. All claims, costs, losses, and damages incurred or sustained by Owner in exercising the rights and remedies under this Paragraph 14.07 will be charged against Contractor as set-offs against payments due under Article 15. Such claims, costs, losses and damages will

include but not be limited to all costs of repair, or replacement of work of others destroyed or damaged by correction, removal, or replacement of Contractor's defective Work.

- D. Contractor shall not be allowed an extension of the Contract Times because of any delay in the performance of the Work attributable to the exercise by Owner of Owner's rights and remedies under this Paragraph 14.07.

## **ARTICLE 15 – PAYMENTS TO CONTRACTOR; SET-OFFS; COMPLETION; CORRECTION PERIOD**

### **15.01 Progress Payments**

- A. *Basis for Progress Payments:* The Schedule of Values established as provided in Article 2 will serve as the basis for progress payments and will be incorporated into a form of Application for Payment acceptable to Engineer. Progress payments on account of Unit Price Work will be based on the number of units completed during the pay period, as determined under the provisions of Paragraph 13.03. Progress payments for cost-based Work will be based on Cost of the Work completed by Contractor during the pay period.
- B. *Applications for Payments:*
1. At least 20 days before the date established in the Agreement for each progress payment (but not more often than once a month), Contractor shall submit to Engineer for review an Application for Payment filled out and signed by Contractor covering the Work completed as of the date of the Application and accompanied by such supporting documentation as is required by the Contract Documents. If payment is requested on the basis of materials and equipment not incorporated in the Work but delivered and suitably stored at the Site or at another location agreed to in writing, the Application for Payment shall also be accompanied by a bill of sale, invoice, or other documentation warranting that Owner has received the materials and equipment free and clear of all Liens, and evidence that the materials and equipment are covered by appropriate property insurance, a warehouse bond, or other arrangements to protect Owner's interest therein, all of which must be satisfactory to Owner.
  2. Beginning with the second Application for Payment, each Application shall include an affidavit of Contractor stating that all previous progress payments received on account of the Work have been applied on account to discharge Contractor's legitimate obligations associated with prior Applications for Payment.
  3. The amount of retainage with respect to progress payments will be as stipulated in the Agreement.
- C. *Review of Applications:*
1. Engineer will, within 10 days after receipt of each Application for Payment, including each resubmittal, either indicate in writing a recommendation of payment and present the Application to Owner, or return the Application to Contractor indicating in writing Engineer's reasons for refusing to recommend payment. In the latter case, Contractor may make the necessary corrections and resubmit the Application.
  2. Engineer's recommendation of any payment requested in an Application for Payment will constitute a representation by Engineer to Owner, based on Engineer's observations of the executed Work as an experienced and qualified design professional, and on Engineer's review of the Application for Payment and the accompanying data and schedules, that to the best of Engineer's knowledge, information and belief:

- a. the Work has progressed to the point indicated;
  - b. the quality of the Work is generally in accordance with the Contract Documents (subject to an evaluation of the Work as a functioning whole prior to or upon Substantial Completion, the results of any subsequent tests called for in the Contract Documents, a final determination of quantities and classifications for Unit Price Work under Paragraph 13.03, and any other qualifications stated in the recommendation); and
  - c. the conditions precedent to Contractor's being entitled to such payment appear to have been fulfilled in so far as it is Engineer's responsibility to observe the Work.
3. By recommending any such payment Engineer will not thereby be deemed to have represented that:
    - a. inspections made to check the quality or the quantity of the Work as it has been performed have been exhaustive, extended to every aspect of the Work in progress, or involved detailed inspections of the Work beyond the responsibilities specifically assigned to Engineer in the Contract; or
    - b. there may not be other matters or issues between the parties that might entitle Contractor to be paid additionally by Owner or entitle Owner to withhold payment to Contractor.
  4. Neither Engineer's review of Contractor's Work for the purposes of recommending payments nor Engineer's recommendation of any payment, including final payment, will impose responsibility on Engineer:
    - a. to supervise, direct, or control the Work, or
    - b. for the means, methods, techniques, sequences, or procedures of construction, or the safety precautions and programs incident thereto, or
    - c. for Contractor's failure to comply with Laws and Regulations applicable to Contractor's performance of the Work, or
    - d. to make any examination to ascertain how or for what purposes Contractor has used the money paid on account of the Contract Price, or
    - e. to determine that title to any of the Work, materials, or equipment has passed to Owner free and clear of any Liens.
  5. Engineer may refuse to recommend the whole or any part of any payment if, in Engineer's opinion, it would be incorrect to make the representations to Owner stated in Paragraph 15.01.C.2.
  6. Engineer will recommend reductions in payment (set-offs) necessary in Engineer's opinion to protect Owner from loss because:
    - a. the Work is defective, requiring correction or replacement;
    - b. the Contract Price has been reduced by Change Orders;
    - c. Owner has been required to correct defective Work in accordance with Paragraph 14.07, or has accepted defective Work pursuant to Paragraph 14.04;
    - d. Owner has been required to remove or remediate a Hazardous Environmental Condition for which Contractor is responsible; or

- e. Engineer has actual knowledge of the occurrence of any of the events that would constitute a default by Contractor and therefore justify termination for cause under the Contract Documents.

D. *Payment Becomes Due:*

- 1. Ten days after presentation of the Application for Payment to Owner with Engineer's recommendation, the amount recommended (subject to any Owner set-offs) will become due, and when due will be paid by Owner to Contractor.

E. *Reductions in Payment by Owner:*

- 1. In addition to any reductions in payment (set-offs) recommended by Engineer, Owner is entitled to impose a set-off against payment based on any of the following:
  - a. claims have been made against Owner on account of Contractor's conduct in the performance or furnishing of the Work, or Owner has incurred costs, losses, or damages on account of Contractor's conduct in the performance or furnishing of the Work, including but not limited to claims, costs, losses, or damages from workplace injuries, adjacent property damage, non-compliance with Laws and Regulations, and patent infringement;
  - b. Contractor has failed to take reasonable and customary measures to avoid damage, delay, disruption, and interference with other work at or adjacent to the Site;
  - c. Contractor has failed to provide and maintain required bonds or insurance;
  - d. Owner has been required to remove or remediate a Hazardous Environmental Condition for which Contractor is responsible;
  - e. Owner has incurred extra charges or engineering costs related to submittal reviews, evaluations of proposed substitutes, tests and inspections, or return visits to manufacturing or assembly facilities;
  - f. the Work is defective, requiring correction or replacement;
  - g. Owner has been required to correct defective Work in accordance with Paragraph 14.07, or has accepted defective Work pursuant to Paragraph 14.04;
  - h. the Contract Price has been reduced by Change Orders;
  - i. an event that would constitute a default by Contractor and therefore justify a termination for cause has occurred;
  - j. liquidated damages have accrued as a result of Contractor's failure to achieve Milestones, Substantial Completion, or final completion of the Work;
  - k. Liens have been filed in connection with the Work, except where Contractor has delivered a specific bond satisfactory to Owner to secure the satisfaction and discharge of such Liens;
  - l. there are other items entitling Owner to a set off against the amount recommended.
- 2. If Owner imposes any set-off against payment, whether based on its own knowledge or on the written recommendations of Engineer, Owner will give Contractor immediate written notice (with a copy to Engineer) stating the reasons for such action and the specific amount of the reduction, and promptly pay Contractor any amount

remaining after deduction of the amount so withheld. Owner shall promptly pay Contractor the amount so withheld, or any adjustment thereto agreed to by Owner and Contractor, if Contractor remedies the reasons for such action. The reduction imposed shall be binding on Contractor unless it duly submits a Change Proposal contesting the reduction.

3. Upon a subsequent determination that Owner's refusal of payment was not justified, the amount wrongfully withheld shall be treated as an amount due as determined by Paragraph 15.01.C.1 and subject to interest as provided in the Agreement.

#### 15.02 *Contractor's Warranty of Title*

- A. Contractor warrants and guarantees that title to all Work, materials, and equipment furnished under the Contract will pass to Owner free and clear of (1) all Liens and other title defects, and (2) all patent, licensing, copyright, or royalty obligations, no later than seven days after the time of payment by Owner.

#### 15.03 *Substantial Completion*

- A. When Contractor considers the entire Work ready for its intended use Contractor shall notify Owner and Engineer in writing that the entire Work is substantially complete and request that Engineer issue a certificate of Substantial Completion. Contractor shall at the same time submit to Owner and Engineer an initial draft of punch list items to be completed or corrected before final payment.
- B. Promptly after Contractor's notification, Owner, Contractor, and Engineer shall make an inspection of the Work to determine the status of completion. If Engineer does not consider the Work substantially complete, Engineer will notify Contractor in writing giving the reasons therefor.
- C. If Engineer considers the Work substantially complete, Engineer will deliver to Owner a preliminary certificate of Substantial Completion which shall fix the date of Substantial Completion. Engineer shall attach to the certificate a punch list of items to be completed or corrected before final payment. Owner shall have seven days after receipt of the preliminary certificate during which to make written objection to Engineer as to any provisions of the certificate or attached punch list. If, after considering the objections to the provisions of the preliminary certificate, Engineer concludes that the Work is not substantially complete, Engineer will, within 14 days after submission of the preliminary certificate to Owner, notify Contractor in writing that the Work is not substantially complete, stating the reasons therefor. If Owner does not object to the provisions of the certificate, or if despite consideration of Owner's objections Engineer concludes that the Work is substantially complete, then Engineer will, within said 14 days, execute and deliver to Owner and Contractor a final certificate of Substantial Completion (with a revised punch list of items to be completed or corrected) reflecting such changes from the preliminary certificate as Engineer believes justified after consideration of any objections from Owner.
- D. At the time of receipt of the preliminary certificate of Substantial Completion, Owner and Contractor will confer regarding Owner's use or occupancy of the Work following Substantial Completion, review the builder's risk insurance policy with respect to the end of the builder's risk coverage, and confirm the transition to coverage of the Work under a permanent property insurance policy held by Owner. Unless Owner and Contractor agree otherwise in writing, Owner shall bear responsibility for security, operation, protection of the Work, property insurance, maintenance, heat, and utilities upon Owner's use or occupancy of the Work.

- E. After Substantial Completion the Contractor shall promptly begin work on the punch list of items to be completed or corrected prior to final payment. In appropriate cases Contractor may submit monthly Applications for Payment for completed punch list items, following the progress payment procedures set forth above.
- F. Owner shall have the right to exclude Contractor from the Site after the date of Substantial Completion subject to allowing Contractor reasonable access to remove its property and complete or correct items on the punch list.

#### 15.04 *Partial Use or Occupancy*

- A. Prior to Substantial Completion of all the Work, Owner may use or occupy any substantially completed part of the Work which has specifically been identified in the Contract Documents, or which Owner, Engineer, and Contractor agree constitutes a separately functioning and usable part of the Work that can be used by Owner for its intended purpose without significant interference with Contractor's performance of the remainder of the Work, subject to the following conditions:
  - 1. At any time Owner may request in writing that Contractor permit Owner to use or occupy any such part of the Work that Owner believes to be substantially complete. If and when Contractor agrees that such part of the Work is substantially complete, Contractor, Owner, and Engineer will follow the procedures of Paragraph 15.03.A through E for that part of the Work.
  - 2. At any time Contractor may notify Owner and Engineer in writing that Contractor considers any such part of the Work substantially complete and request Engineer to issue a certificate of Substantial Completion for that part of the Work.
  - 3. Within a reasonable time after either such request, Owner, Contractor, and Engineer shall make an inspection of that part of the Work to determine its status of completion. If Engineer does not consider that part of the Work to be substantially complete, Engineer will notify Owner and Contractor in writing giving the reasons therefor. If Engineer considers that part of the Work to be substantially complete, the provisions of Paragraph 15.03 will apply with respect to certification of Substantial Completion of that part of the Work and the division of responsibility in respect thereof and access thereto.
  - 4. No use or occupancy or separate operation of part of the Work may occur prior to compliance with the requirements of Paragraph 6.05 regarding builder's risk or other property insurance.

#### 15.05 *Final Inspection*

- A. Upon written notice from Contractor that the entire Work or an agreed portion thereof is complete, Engineer will promptly make a final inspection with Owner and Contractor and will notify Contractor in writing of all particulars in which this inspection reveals that the Work, or agreed portion thereof, is incomplete or defective. Contractor shall immediately take such measures as are necessary to complete such Work or remedy such deficiencies.

#### 15.06 *Final Payment*

- A. *Application for Payment:*
  - 1. After Contractor has, in the opinion of Engineer, satisfactorily completed all corrections identified during the final inspection and has delivered, in accordance with the Contract Documents, all maintenance and operating instructions, schedules, guarantees, bonds, certificates or other evidence of insurance, certificates of

inspection, annotated record documents (as provided in Paragraph 7.11), and other documents, Contractor may make application for final payment.

2. The final Application for Payment shall be accompanied (except as previously delivered) by:
  - a. all documentation called for in the Contract Documents;
  - b. consent of the surety, if any, to final payment;
  - c. satisfactory evidence that all title issues have been resolved such that title to all Work, materials, and equipment has passed to Owner free and clear of any Liens or other title defects, or will so pass upon final payment.
  - d. a list of all disputes that Contractor believes are unsettled; and
  - e. complete and legally effective releases or waivers (satisfactory to Owner) of all Lien rights arising out of the Work, and of Liens filed in connection with the Work.
3. In lieu of the releases or waivers of Liens specified in Paragraph 15.06.A.2 and as approved by Owner, Contractor may furnish receipts or releases in full and an affidavit of Contractor that: (a) the releases and receipts include all labor, services, material, and equipment for which a Lien could be filed; and (b) all payrolls, material and equipment bills, and other indebtedness connected with the Work for which Owner might in any way be responsible, or which might in any way result in liens or other burdens on Owner's property, have been paid or otherwise satisfied. If any Subcontractor or Supplier fails to furnish such a release or receipt in full, Contractor may furnish a bond or other collateral satisfactory to Owner to indemnify Owner against any Lien, or Owner at its option may issue joint checks payable to Contractor and specified Subcontractors and Suppliers.

**B. *Engineer's Review of Application and Acceptance:***

1. If, on the basis of Engineer's observation of the Work during construction and final inspection, and Engineer's review of the final Application for Payment and accompanying documentation as required by the Contract Documents, Engineer is satisfied that the Work has been completed and Contractor's other obligations under the Contract have been fulfilled, Engineer will, within ten days after receipt of the final Application for Payment, indicate in writing Engineer's recommendation of final payment and present the Application for Payment to Owner for payment. Such recommendation shall account for any set-offs against payment that are necessary in Engineer's opinion to protect Owner from loss for the reasons stated above with respect to progress payments. At the same time Engineer will also give written notice to Owner and Contractor that the Work is acceptable, subject to the provisions of Paragraph 15.07. Otherwise, Engineer will return the Application for Payment to Contractor, indicating in writing the reasons for refusing to recommend final payment, in which case Contractor shall make the necessary corrections and resubmit the Application for Payment.

**C. *Completion of Work:*** The Work is complete (subject to surviving obligations) when it is ready for final payment as established by the Engineer's written recommendation of final payment.

**D. *Payment Becomes Due:*** Thirty days after the presentation to Owner of the final Application for Payment and accompanying documentation, the amount recommended by Engineer (less any further sum Owner is entitled to set off against Engineer's recommendation,

including but not limited to set-offs for liquidated damages and set-offs allowed under the provisions above with respect to progress payments) will become due and shall be paid by Owner to Contractor.

#### 15.07 *Waiver of Claims*

- A. The making of final payment will not constitute a waiver by Owner of claims or rights against Contractor. Owner expressly reserves claims and rights arising from unsettled Liens, from defective Work appearing after final inspection pursuant to Paragraph 15.05, from Contractor's failure to comply with the Contract Documents or the terms of any special guarantees specified therein, from outstanding Claims by Owner, or from Contractor's continuing obligations under the Contract Documents.
- B. The acceptance of final payment by Contractor will constitute a waiver by Contractor of all claims and rights against Owner other than those pending matters that have been duly submitted or appealed under the provisions of Article 17.

#### 15.08 *Correction Period*

- A. If within one year after the date of Substantial Completion (or such longer period of time as may be prescribed by the terms of any applicable special guarantee required by the Contract Documents, or by any specific provision of the Contract Documents), any Work is found to be defective, or if the repair of any damages to the Site, adjacent areas that Contractor has arranged to use through construction easements or otherwise, and other adjacent areas used by Contractor as permitted by Laws and Regulations, is found to be defective, then Contractor shall promptly, without cost to Owner and in accordance with Owner's written instructions:
  - 1. correct the defective repairs to the Site or such other adjacent areas;
  - 2. correct such defective Work;
  - 3. if the defective Work has been rejected by Owner, remove it from the Project and replace it with Work that is not defective, and
  - 4. satisfactorily correct or repair or remove and replace any damage to other Work, to the work of others, or to other land or areas resulting therefrom.
- B. If Contractor does not promptly comply with the terms of Owner's written instructions, or in an emergency where delay would cause serious risk of loss or damage, Owner may have the defective Work corrected or repaired or may have the rejected Work removed and replaced. Contractor shall pay all claims, costs, losses, and damages (including but not limited to all fees and charges of engineers, architects, attorneys, and other professionals and all court or arbitration or other dispute resolution costs) arising out of or relating to such correction or repair or such removal and replacement (including but not limited to all costs of repair or replacement of work of others).
- C. In special circumstances where a particular item of equipment is placed in continuous service before Substantial Completion of all the Work, the correction period for that item may start to run from an earlier date if so provided in the Specifications.
- D. Where defective Work (and damage to other Work resulting therefrom) has been corrected or removed and replaced under this paragraph, the correction period hereunder with respect to such Work will be extended for an additional period of one year after such correction or removal and replacement has been satisfactorily completed.

- E. Contractor's obligations under this paragraph are in addition to all other obligations and warranties. The provisions of this paragraph shall not be construed as a substitute for, or a waiver of, the provisions of any applicable statute of limitation or repose.

## **ARTICLE 16 – SUSPENSION OF WORK AND TERMINATION**

### **16.01 *Owner May Suspend Work***

- A. At any time and without cause, Owner may suspend the Work or any portion thereof for a period of not more than 90 consecutive days by written notice to Contractor and Engineer. Such notice will fix the date on which Work will be resumed. Contractor shall resume the Work on the date so fixed. Contractor shall be entitled to an adjustment in the Contract Price or an extension of the Contract Times, or both, directly attributable to any such suspension. Any Change Proposal seeking such adjustments shall be submitted no later than 30 days after the date fixed for resumption of Work.

### **16.02 *Owner May Terminate for Cause***

- A. The occurrence of any one or more of the following events will constitute a default by Contractor and justify termination for cause:
  - 1. Contractor's persistent failure to perform the Work in accordance with the Contract Documents (including, but not limited to, failure to supply sufficient skilled workers or suitable materials or equipment or failure to adhere to the Progress Schedule);
  - 2. Failure of Contractor to perform or otherwise to comply with a material term of the Contract Documents;
  - 3. Contractor's disregard of Laws or Regulations of any public body having jurisdiction; or
  - 4. Contractor's repeated disregard of the authority of Owner or Engineer.
- B. If one or more of the events identified in Paragraph 16.02.A occurs, then after giving Contractor (and any surety) ten days written notice that Owner is considering a declaration that Contractor is in default and termination of the contract, Owner may proceed to:
  - 1. declare Contractor to be in default, and give Contractor (and any surety) notice that the Contract is terminated; and
  - 2. enforce the rights available to Owner under any applicable performance bond.
- C. Subject to the terms and operation of any applicable performance bond, if Owner has terminated the Contract for cause, Owner may exclude Contractor from the Site, take possession of the Work, incorporate in the Work all materials and equipment stored at the Site or for which Owner has paid Contractor but which are stored elsewhere, and complete the Work as Owner may deem expedient.
- D. Owner may not proceed with termination of the Contract under Paragraph 16.02.B if Contractor within seven days of receipt of notice of intent to terminate begins to correct its failure to perform and proceeds diligently to cure such failure.
- E. If Owner proceeds as provided in Paragraph 16.02.B, Contractor shall not be entitled to receive any further payment until the Work is completed. If the unpaid balance of the Contract Price exceeds the cost to complete the Work, including all related claims, costs, losses, and damages (including but not limited to all fees and charges of engineers, architects, attorneys, and other professionals) sustained by Owner, such excess will be paid to Contractor. If the cost to complete the Work including such related claims, costs, losses,

and damages exceeds such unpaid balance, Contractor shall pay the difference to Owner. Such claims, costs, losses, and damages incurred by Owner will be reviewed by Engineer as to their reasonableness and, when so approved by Engineer, incorporated in a Change Order. When exercising any rights or remedies under this paragraph, Owner shall not be required to obtain the lowest price for the Work performed.

- F. Where Contractor's services have been so terminated by Owner, the termination will not affect any rights or remedies of Owner against Contractor then existing or which may thereafter accrue, or any rights or remedies of Owner against Contractor or any surety under any payment bond or performance bond. Any retention or payment of money due Contractor by Owner will not release Contractor from liability.
- G. If and to the extent that Contractor has provided a performance bond under the provisions of Paragraph 6.01.A, the provisions of that bond shall govern over any inconsistent provisions of Paragraphs 16.02.B and 16.02.D.

#### 16.03 *Owner May Terminate For Convenience*

- A. Upon seven days written notice to Contractor and Engineer, Owner may, without cause and without prejudice to any other right or remedy of Owner, terminate the Contract. In such case, Contractor shall be paid for (without duplication of any items):
  - 1. completed and acceptable Work executed in accordance with the Contract Documents prior to the effective date of termination, including fair and reasonable sums for overhead and profit on such Work;
  - 2. expenses sustained prior to the effective date of termination in performing services and furnishing labor, materials, or equipment as required by the Contract Documents in connection with uncompleted Work, plus fair and reasonable sums for overhead and profit on such expenses; and
  - 3. other reasonable expenses directly attributable to termination, including costs incurred to prepare a termination for convenience cost proposal.
- B. Contractor shall not be paid on account of loss of anticipated overhead, profits, or revenue, or other economic loss arising out of or resulting from such termination.

#### 16.04 *Contractor May Stop Work or Terminate*

- A. If, through no act or fault of Contractor, (1) the Work is suspended for more than 90 consecutive days by Owner or under an order of court or other public authority, or (2) Engineer fails to act on any Application for Payment within 30 days after it is submitted, or (3) Owner fails for 30 days to pay Contractor any sum finally determined to be due, then Contractor may, upon seven days written notice to Owner and Engineer, and provided Owner or Engineer do not remedy such suspension or failure within that time, terminate the contract and recover from Owner payment on the same terms as provided in Paragraph 16.03.
- B. In lieu of terminating the Contract and without prejudice to any other right or remedy, if Engineer has failed to act on an Application for Payment within 30 days after it is submitted, or Owner has failed for 30 days to pay Contractor any sum finally determined to be due, Contractor may, seven days after written notice to Owner and Engineer, stop the Work until payment is made of all such amounts due Contractor, including interest thereon. The provisions of this paragraph are not intended to preclude Contractor from submitting a Change Proposal for an adjustment in Contract Price or Contract Times or otherwise for

expenses or damage directly attributable to Contractor's stopping the Work as permitted by this paragraph.

## **ARTICLE 17 – FINAL RESOLUTION OF DISPUTES**

### **17.01 *Methods and Procedures***

- A. *Disputes Subject to Final Resolution:* The following disputed matters are subject to final resolution under the provisions of this Article:
  - 1. A timely appeal of an approval in part and denial in part of a Claim, or of a denial in full; and
  - 2. Disputes between Owner and Contractor concerning the Work or obligations under the Contract Documents, and arising after final payment has been made.
- B. *Final Resolution of Disputes:* For any dispute subject to resolution under this Article, Owner or Contractor may:
  - 1. elect in writing to invoke the dispute resolution process provided for in the Supplementary Conditions; or
  - 2. agree with the other party to submit the dispute to another dispute resolution process; or
  - 3. if no dispute resolution process is provided for in the Supplementary Conditions or mutually agreed to, give written notice to the other party of the intent to submit the dispute to a court of competent jurisdiction.

## **ARTICLE 18 – MISCELLANEOUS**

### **18.01 *Giving Notice***

- A. Whenever any provision of the Contract Documents requires the giving of written notice, it will be deemed to have been validly given if:
  - 1. delivered in person, by a commercial courier service or otherwise, to the individual or to a member of the firm or to an officer of the corporation for which it is intended; or
  - 2. delivered at or sent by registered or certified mail, postage prepaid, to the last business address known to the sender of the notice.

### **18.02 *Computation of Times***

- A. When any period of time is referred to in the Contract by days, it will be computed to exclude the first and include the last day of such period. If the last day of any such period falls on a Saturday or Sunday or on a day made a legal holiday by the law of the applicable jurisdiction, such day will be omitted from the computation.

### **18.03 *Cumulative Remedies***

- A. The duties and obligations imposed by these General Conditions and the rights and remedies available hereunder to the parties hereto are in addition to, and are not to be construed in any way as a limitation of, any rights and remedies available to any or all of them which are otherwise imposed or available by Laws or Regulations, by special warranty or guarantee, or by other provisions of the Contract. The provisions of this paragraph will be as effective as if repeated specifically in the Contract Documents in connection with each particular duty, obligation, right, and remedy to which they apply.

18.04 *Limitation of Damages*

- A. With respect to any and all Change Proposals, Claims, disputes subject to final resolution, and other matters at issue, neither Owner nor Engineer, nor any of their officers, directors, members, partners, employees, agents, consultants, or subcontractors, shall be liable to Contractor for any claims, costs, losses, or damages sustained by Contractor on or in connection with any other project or anticipated project.

18.05 *No Waiver*

- A. A party's non-enforcement of any provision shall not constitute a waiver of that provision, nor shall it affect the enforceability of that provision or of the remainder of this Contract.

18.06 *Survival of Obligations*

- A. All representations, indemnifications, warranties, and guarantees made in, required by, or given in accordance with the Contract, as well as all continuing obligations indicated in the Contract, will survive final payment, completion, and acceptance of the Work or termination or completion of the Contract or termination of the services of Contractor.

18.07 *Controlling Law*

- A. This Contract is to be governed by the law of the state in which the Project is located.

18.08 *Headings*

- A. Article and paragraph headings are inserted for convenience only and do not constitute parts of these General Conditions.



## TOWN OF EAST HARTFORD, CONNECTICUT

### SUPPLEMENTAL CONDITIONS

*These Supplemental Conditions amend or supplement the Standard General Conditions of the Construction Contract (EJCDC\_C700, 2013 edition.) and other provisions of the Contract Documents as indicated below. All provisions which are not so amended or supplemented remain in full force and effect.*

#### **5.06 Hazardous Environmental Conditions at Site**

*Delete paragraph I in its entirety.*

#### **7.08 Permits**

*Amend this article as follows:*

- 1) Permits and licenses obtained by the Contractor prior to performing any Work and may include: building permits.
- 2) The Contractor will give all permit notices and comply with all laws, ordinances, rules and regulations applicable to the Work. If the Contractor observes that the Contract Drawings and Specifications are at variance therewith, he will give the Engineer prompt written notice thereof, and any necessary changes shall be adjusted by an appropriate modification. If the Contractor performs any Work knowing it to be contrary to such laws, ordinances, rules and regulations, and without such notice to the Engineer, he will bear all costs arising there from.
- 3) Certain work including, but not limited to, retaining wall construction and electrical work, requires a building permit. The Contractor shall secure building permit(s) for such work at the Town of East Hartford Inspections and Permits Department. Unless otherwise noted in a "Notice to Contractor", the Town's portion of the permit fee will be waived. The Contractor will be required to pay the State of Connecticut portion of any building permit. Contact the Inspections and Permits office at 860-291-7345 for building permit information.

#### **7.09 Taxes**

*Amend this article as follows:*

- 1) Materials and equipment purchased for installation in this project will be exempt from the Connecticut Sales and Use Tax under the Connecticut Education, Welfare and Public Health Tax Act.

#### **8.02 Coordination**

*Amend this article as follows:*

- 1) The Contractor shall accommodate routine and emergency maintenance operations performed by the Town within the Work area.

TOWN OF EAST HARTFORD, CONNECTICUT

SUPPLEMENTAL CONDITIONS (*cont'd*)

**12.01 Claims**

*Amend this article as follows:*

- 1) Any claims received by the Owner for damage to private property as a result of the Contractor's operations, or lack of protective measures to prevent such damage, will be forwarded directly to the Contractor for resolution. For each claim, the Contractor shall provide to the Town evidence that the claim has been resolved.

**14.02 Tests, Inspections and Approvals**

*Amend this article as follows:*

- 1) The Contractor shall always notify the Engineer of its intention to perform work on the Project, including notice of the particular work it intends to perform, at least 24 hours before the Contractor commences that work. The Engineering Division can be reached between 8:30 a.m. and 4:30 p.m. at (860) 291-7380.
- 2) In instances when it shall be necessary to utilize Department inspectors during other than normal Department working hours, the Contractor shall make payment to the Town of East Hartford for such use. Normal working hours for the Department are from 8:30 a.m. to 4:30 p.m. daily, Monday through Friday, excluding holidays. Payment will be made in accordance with the following:
  - a. For each Department employee utilized by the Contractor, the Town shall receive the standard overtime rate paid to the employee by the Department.
  - b. In the event a Department employee is called out after the end of normal working hours, minimum payment to the Town by the Contractor for each Department employee utilized shall be at the standard overtime rate for a period no less than four (4) hours. Payment for overtime that is a continuation of the normal working day shall be at the standard overtime rate for the actual hours worked. There will be no charge for use of Department personnel during normal working hours for services provided by the Department.

**15.01 Progress Payments**

*Amend this article as follows:*

- 1) The Contractor shall submit a list of claims, and their status, with each application for a progress payment.

**15.06 Final Payment**

*Amend this article as follows:*

- 2) The Town will not release final retainage for any project where there are any unresolved claims for private property damage, as described in the Supplemental Condition for Article 12.01.

**APPENDIX A  
CONSTRUCTION DRAWINGS**

# ALTERATIONS AT TELLER LINE OFFICE OF THE TAX COLLECTOR 740 MAIN STREET, EAST HARTFORD, CONNECTICUT

FOR

TOWN OF EAST HARTFORD DEPARTMENT OF FINANCE - OFFICE OF THE TAX COLLECTOR

ARCHITECT:

THE ARCHITECTS - ROBERT B. HURD, AIA  
56 ARBOR STREET, SUITE 403, HARTFORD, CT 06106

DATE: AUGUST 12, 2016  
BID DOCUMENTS

List of Drawings

No Scale


Location Map

1"=500"

Building Code Summary



No Scale

- A0.1 TITLE SHEET, CODE SUMMARY, LOCATION MAP, LIST OF DRAWINGS
- A1.1 BUILDING PLANS - FLOOR PLANS
- A1.2 BUILDING PLANS - REFLECTED CEILING PLANS
- A1.3 BUILDING PLANS - ELECTRICAL PLANS
- A2.1 BUILDING ELEVATIONS
- A3.1 BUILDING SECTIONS
- A6.1 SPECIFICATIONS
- A6.2 SPECIFICATIONS
- A6.3 SPECIFICATIONS

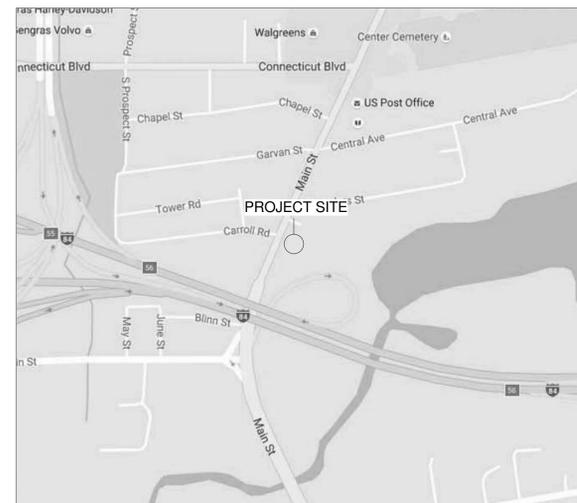


Proj. No: 15123  
Dwg. No:

**A0.1**

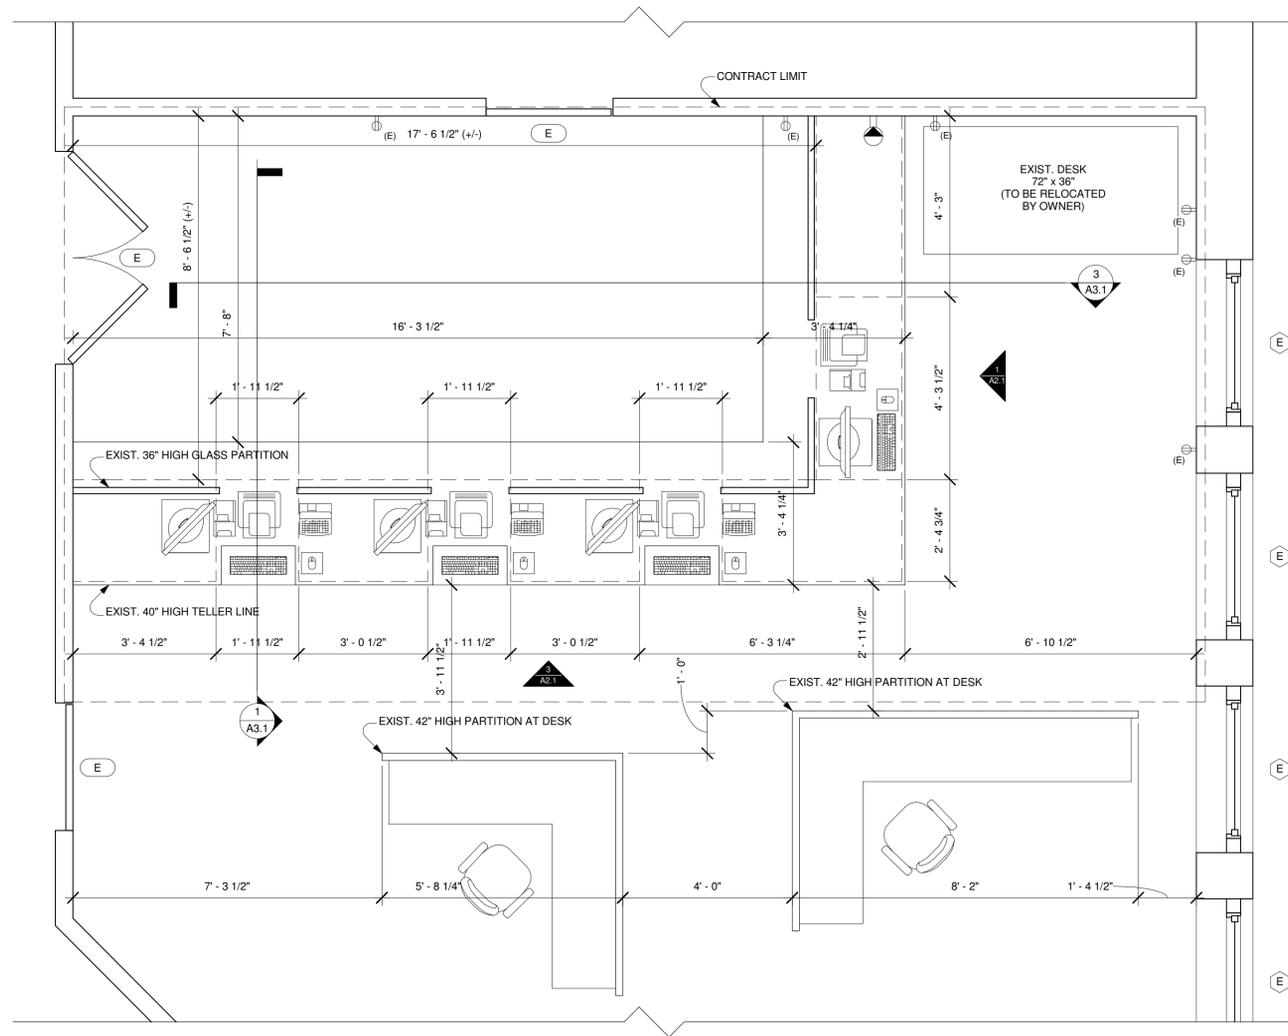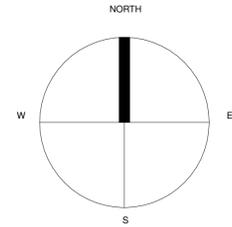

1 EXIST. FLOOR PLAN  
1/2" = 1'-0"

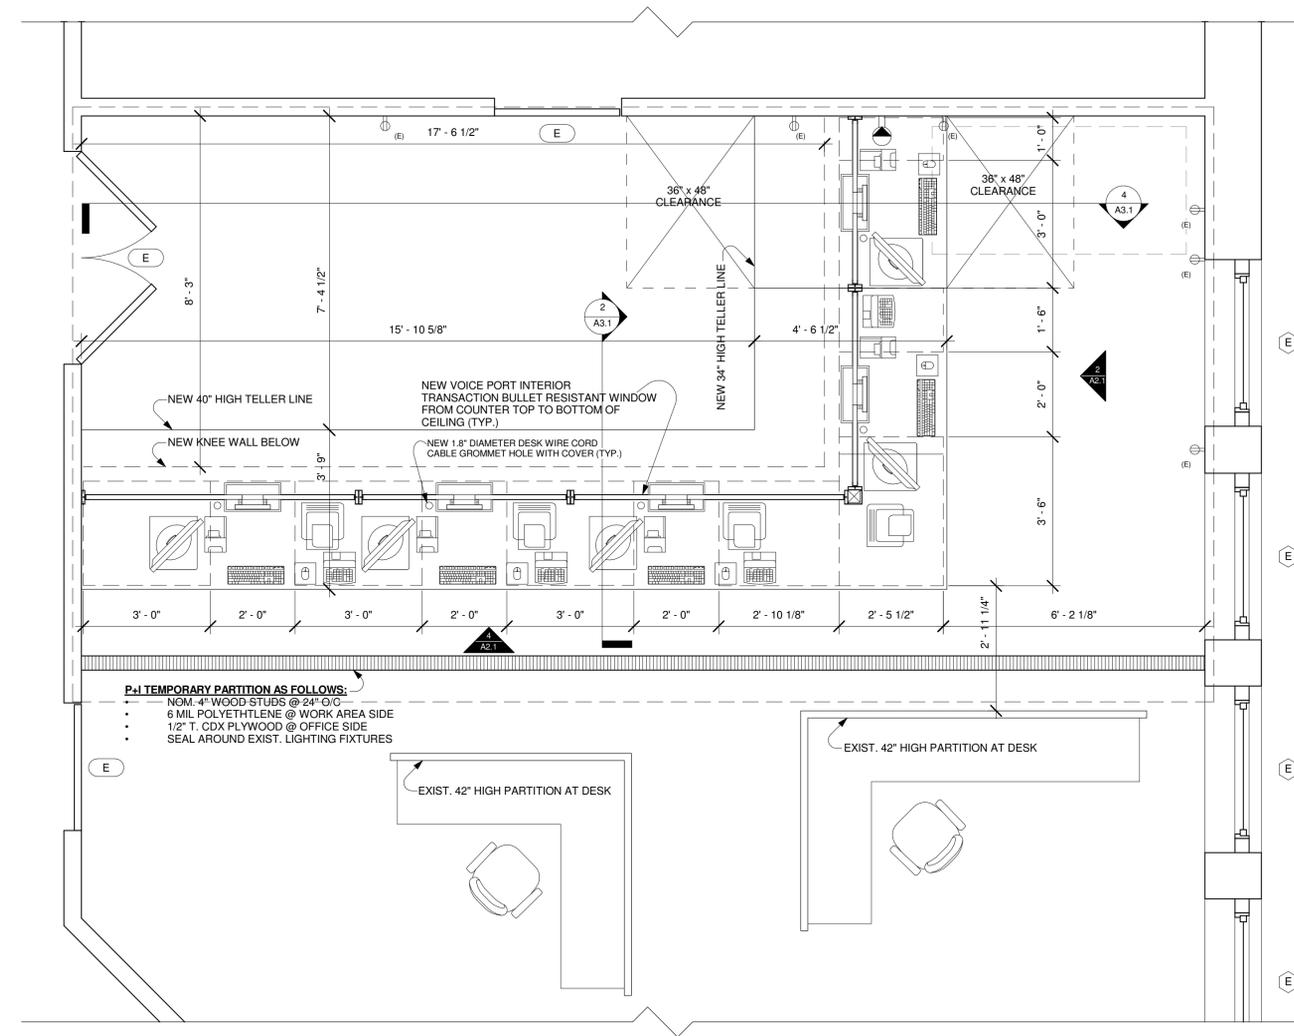


2 PROPOSED FLOOR PLAN  
1/2" = 1'-0"

**NOTE:**

1. PROTECT SURROUNDING AREA FROM DAMAGE DURING DEMOLITION, CONSTRUCT TEMPORARY WALL AS SHOWN.
2. REMOVE AND STORE EXISTING EQUIPMENT, ETC. FOR REINSTALLATION AS DIRECTED BY THE OWNER.
3. REMOVE AND STORE EXISTING SECURITY SYSTEM AT FLOOR FOR REINSTALLATION AS DIRECTED BY THE OWNER.
4. REMOVE EXISTING POWER AND DATA WIRING, OUTLETS, ETC. AT TELLER LINE AS DIRECTED BY THE OWNER.
5. REMOVE EXISTING CASEWORK, GLASS PARTITIONS, ETC. AT TELLER LINE.
6. DISPOSE OF ALL DEBRIS IN A SAFE AND RESPONSIBLE MANNER.

**THE ARCHITECTS**  
Robert B. Hurd, AIA  
55 Andros Street  
Hartford, CT 06106  
Tel: 860-232-2707  
Licensed in Connecticut  
New York and Rhode Island

**ALTERATIONS AT TELLER LINE OFFICE OF THE TAX COLLECTOR**  
740 MAIN STREET, EAST HARTFORD, CONNECTICUT  
FOR: TOWN OF EAST HARTFORD DEPARTMENT OF FINANCE

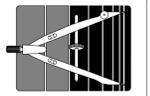



**BUILDING PLANS - FLOOR PLANS**

SCALE: AS NOTED  
DATE: AUGUST 12, 2016

Proj. No: 15123  
Dwg. No:

**A1.1**



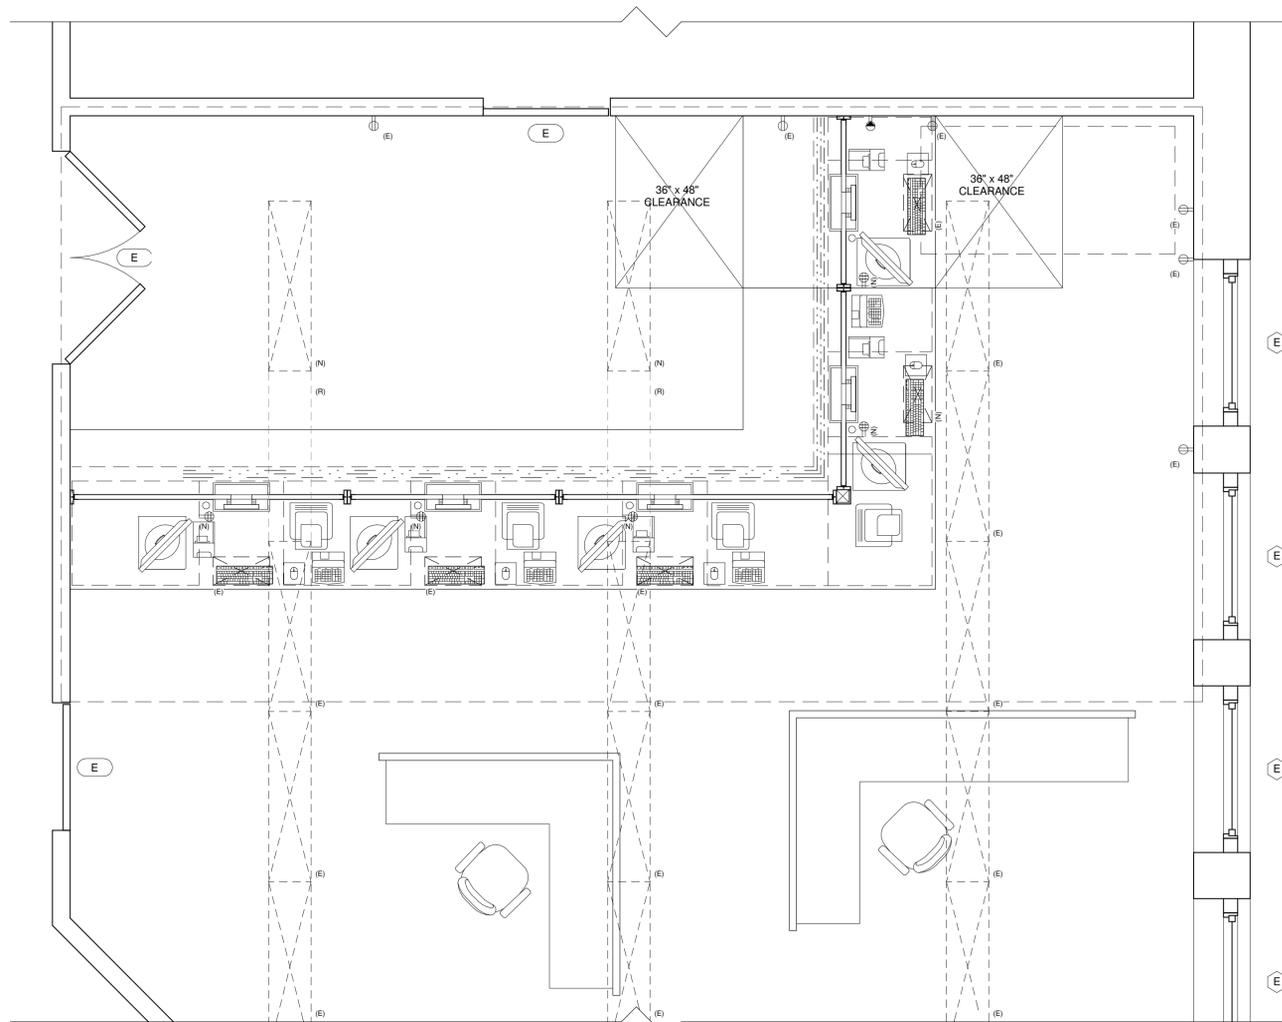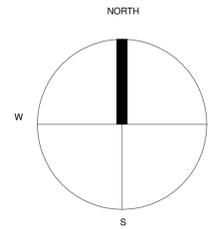

1 PROPOSED ELECTRICAL PLAN  
1/2" = 1'-0"


PROVIDE FIXTURES, WIRING, AND WIRING DEVICES FOR FIXTURES AS SHOWN AND AS FOLLOWS:

SYMBOL	DESCRIPTION
	EXISTING DUPLEX CONVENIENCE OUTLET TO REMAIN
	EXISTING DATA OUTLET TO REMAIN
	NEW POWER SUPPLY WIRING / CONDUIT
	NEW DATA SUPPLY WIRING / CONDUIT
	NEW SECURITY WIRING / CONDUIT
	EXISTING CEILING MOUNTED LIGHTING FIXTURE TO REMAIN
	EXISTING CEILING MOUNTED LIGHTING FIXTURE TO BE REMOVED
	EXISTING CEILING MOUNTED LIGHTING FIXTURE TO BE REUSED OR REPLACED WITH 1' X 4' FLUORESCENT CEILING MOUNTED LIGHTING FIXTURE TO MATCH EXISTING
	EXISTING SECURITY SYSTEM TO BE REINSTALLED
	NEW SECURITY SYSTEM COMPONENT TO MATCH EXIST.

**THE ARCHITECTS**  
Robert B. Hurd, AIA  
55 Andros Street  
Hartford, CT 06106  
Tel: 860-232-2707  
Licensed in Connecticut  
New York and Rhode Island

**ALTERATIONS AT TELLER LINE OFFICE OF THE TAX COLLECTOR**  
740 MAIN STREET, EAST HARTFORD, CONNECTICUT  
FOR: TOWN OF EAST HARTFORD DEPARTMENT OF FINANCE

ALL CONTRACTORS SHALL VERIFY ALL EXISTING CONDITIONS, MATERIALS, AND DIMENSIONS BEFORE COMPLETING PRICING, ORDERING, FABRICATING AND/OR ASSEMBLING ANY AND ALL PARTS OF THE WORK

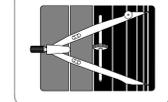


**BUILDING PLANS - ELECTRICAL PLAN**


SCALE: AS NOTED  
DATE: AUGUST 12, 2016

REVISIONS:


Proj. No: 15123  
Dwg. No:  
**A1.3**

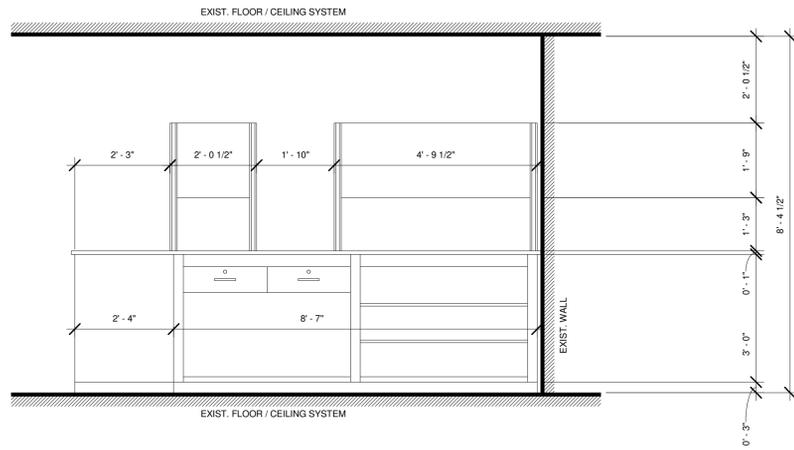


1 EXIST. EAST ELEVATION  
1/2" = 1'-0"

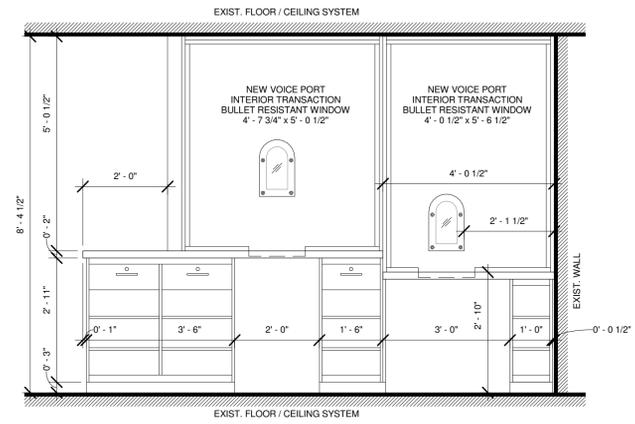

2 PROPOSED EAST ELEVATION  
1/2" = 1'-0"

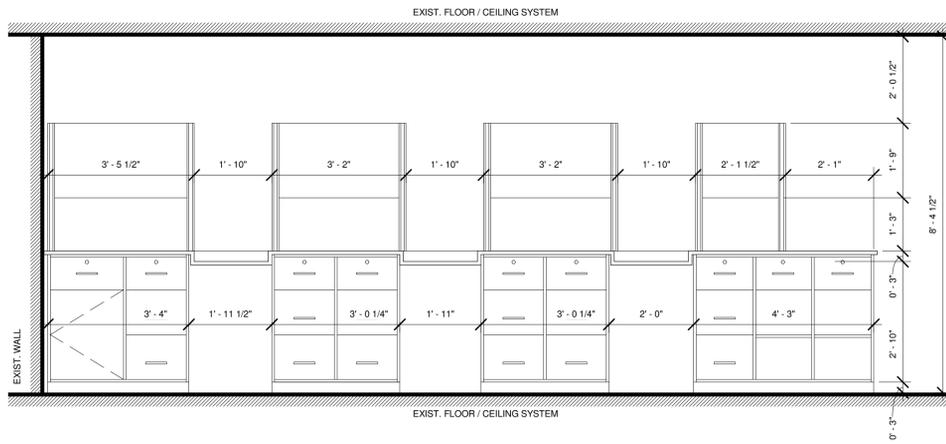

3 EXIST. SOUTH ELEVATION  
1/2" = 1'-0"

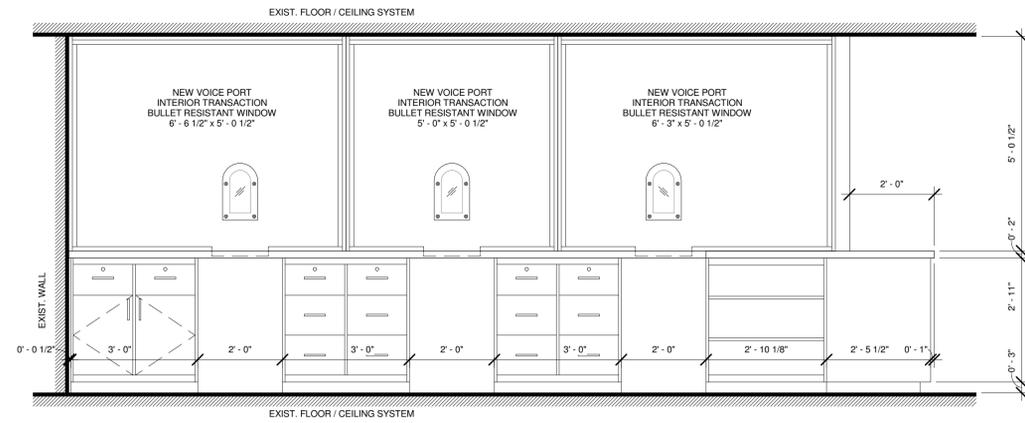


4 PROPOSED SOUTH ELEVATION  
1/2" = 1'-0"

- NOTE:**
1. PROTECT SURROUNDING AREA FROM DAMAGE DURING DEMOLITION, CONSTRUCT TEMPORARY WALL AS SHOWN.
  2. REMOVE AND STORE EXISTING EQUIPMENT, ETC. FOR REINSTALLATION AS DIRECTED BY THE OWNER.
  3. REMOVE AND STORE EXISTING SECURITY SYSTEM AT FLOOR FOR REINSTALLATION AS DIRECTED BY THE OWNER.
  4. REMOVE EXISTING POWER AND DATA WIRING, OUTLETS, ETC. AT TELLER LINE AS DIRECTED BY THE OWNER.
  5. REMOVE EXISTING CASEWORK, GLASS PARTITIONS, ETC. AT TELLER LINE.
  6. DISPOSE OF ALL DEBRIS IN A SAFE AND RESPONSIBLE MANNER.

**THE ARCHITECTS**  
Robert B. Hurd, AIA  
58 Andros Street  
Hartford, CT 06106  
Tel: 860-232-2707  
Licensed in Connecticut  
New York and Rhode Island

ALTERATIONS AT TELLER LINE OFFICE OF THE TAX COLLECTOR  
740 MAIN STREET, EAST HARTFORD, CONNECTICUT  
FOR: TOWN OF EAST HARTFORD DEPARTMENT OF FINANCE

ALL CONTRACTORS SHALL VERIFY ALL EXISTING CONDITIONS, MATERIALS, AND DIMENSIONS BEFORE  
COMPLETING PRICING, ORDERING, FABRICATING AND/OR ASSEMBLING ANY AND ALL PARTS OF THE WORK

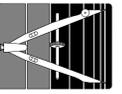


BUILDING ELEVATIONS


REVISIONS:  
SCALE: AS NOTED  
DATE: AUGUST 12, 2016

Proj. No: 15123  
Dwg. No:


**A2.1**

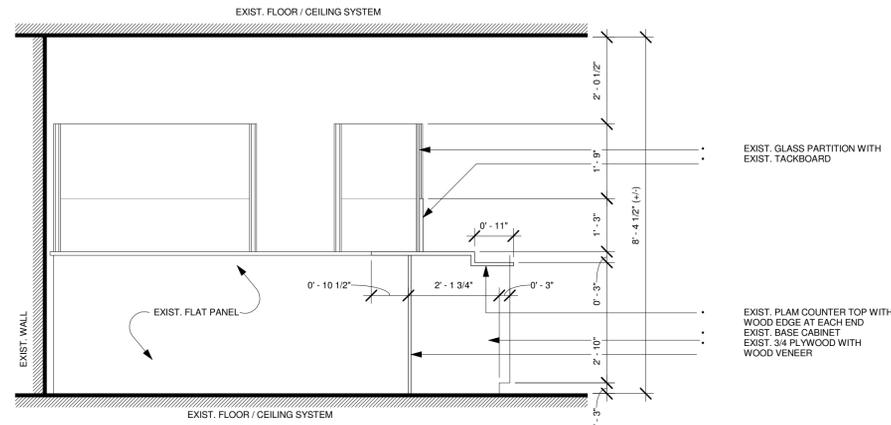


1 EXIST. SECTION 1  
1/2" = 1'-0"

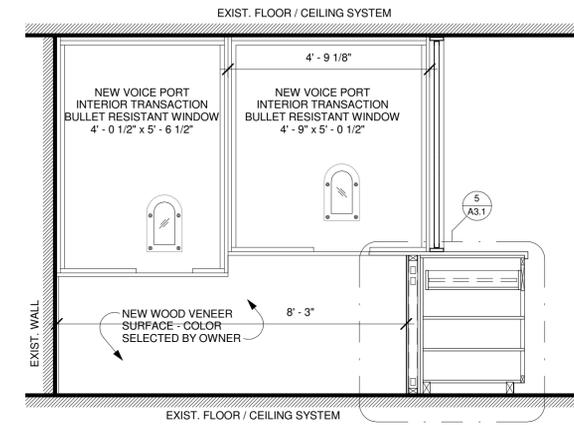


2 PROPOSED SECTION 1  
1/2" = 1'-0"

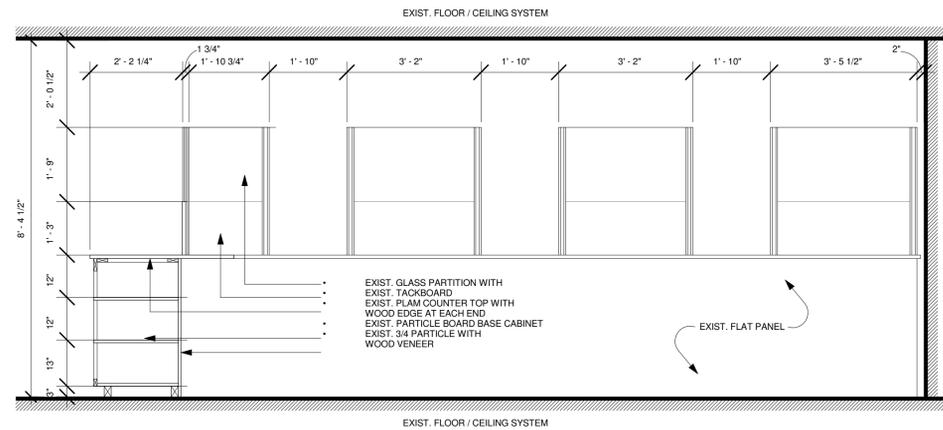


3 EXIST. SECTION 2  
1/2" = 1'-0"

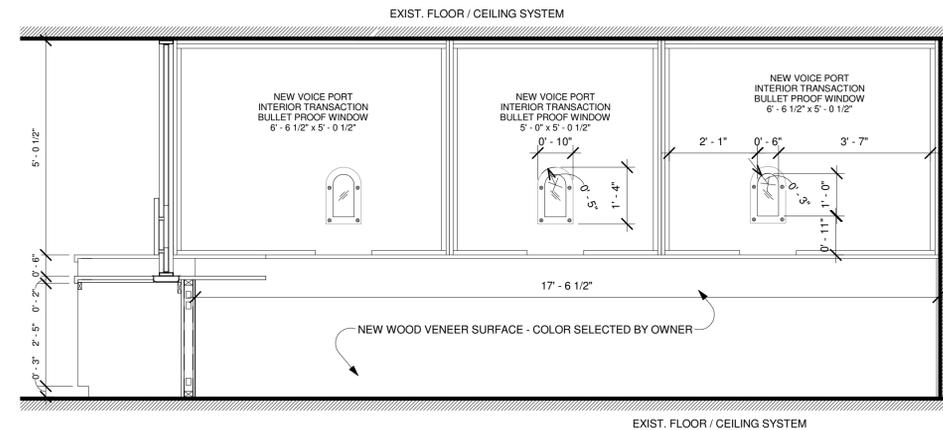

4 PROPOSED SECTION 2  
1/2" = 1'-0"

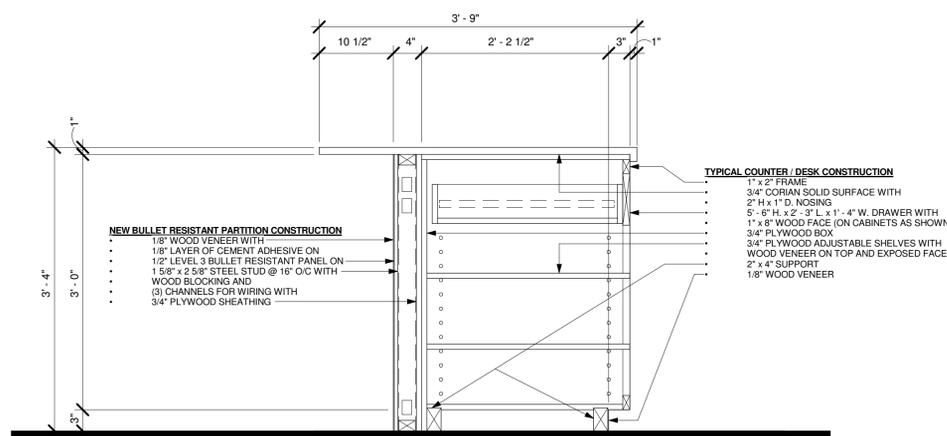


5 DETAIL SECTION OF TYPICAL BASE CABINET  
1" = 1'-0"

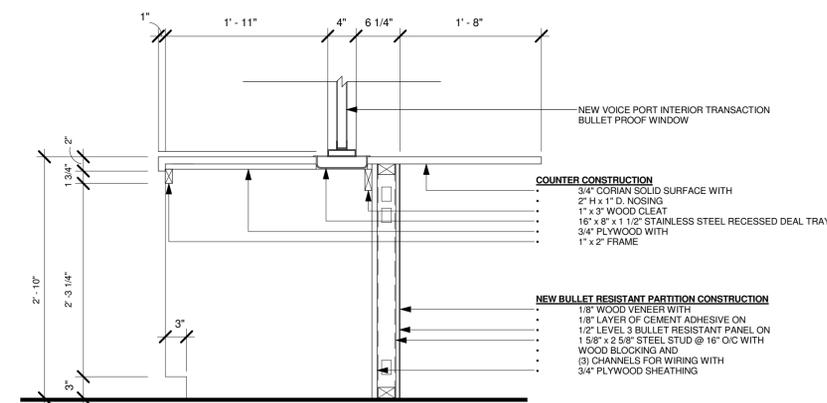

6 DETAIL SECTION OF TYPICAL BULLET RESISTANT PARTITION  
1" = 1'-0"

**THE ARCHITECTS**  
Robert B. Hurd, AIA  
55 Andros Street  
Hartford, CT 06106  
Tel: 860-232-2707  
Licensed in Connecticut  
New York and Rhode Island

**ALTERATIONS AT TELLER LINE OFFICE OF THE TAX COLLECTOR**  
740 MAIN STREET, EAST HARTFORD, CONNECTICUT  
FOR: TOWN OF EAST HARTFORD DEPARTMENT OF FINANCE

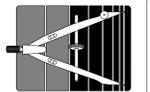

**BUILDING SECTIONS**  
SCALE: AS NOTED  
REVISIONS:  
DATE: AUGUST 12, 2016

Proj. No: 15123  
Dwg. No:

**A3.1**

I. TECHNICAL SPECIFICATIONS

DIVISION 1 General Requirements

- Section 01 01 00 Summary of the Work
Section 01 04 00 Contractor's Responsibilities
Section 01 30 00 Submittals
Section 01 40 00 Quality Control
Section 01 70 00 Contract Closeout

DIVISION 2 EXISTING CONDITIONS

- Section 02 41 00 Selective Demolition

DIVISION 5 METALS

- Section 05 40 00 Cold-Formed Metal Framing

DIVISION 6 WOOD, PLASTICS, AND COMPOSITES

- Section 06 10 00 Rough Carpentry
Section 06 41 00 Architectural Wood Casework

DIVISION 9 FINISHES

- Section 09 51 23 Acoustical Ceiling Tiles

DIVISION 10 SPECIALTIES

- Section 10 26 41 Bullet Resistant Partitions

DIVISION 26 ELECTRICAL

- Section 26 27 26 Wiring Devices
Section 26 50 00 Lighting

Section 01 01 00 SUMMARY OF WORK

Part 1 - DESCRIPTION

- A. The work contemplated by this contract consists of the removal of the existing teller line, installation of a new bullet-resistant teller line, and all related work necessary for a complete job.
B. This project will be funded by the Town of East Hartford using a variety of funding sources.
C. Work on this project shall conform to the Connecticut State Building Code (Current Edition).
D. The prime Contractor and all subcontractors shall demonstrate the qualifications and the experience with limited scope interior alterations of municipal and institutional buildings where the space is occupied and the construction period is tightly controlled.
E. The Contractor shall provide a 100% performance and payment bond to the Town of East Hartford.
F. This project NOT subject to State Prevailing Wage Rates.
G. The Town of East Hartford is exempt from sales tax on materials and services for projects of this type.

END OF SECTION

Section 01 04 00 CONTRACTOR'S RESPONSIBILITIES

Part 1 - DESCRIPTION

- A. The Contractor shall supervise and direct the work. He shall provide an on-site superintendent, and he shall coordinate his work with that of all subcontractors.
B. The Contractor shall perform the work in a timely manner. He shall begin the work as soon as possible after award of the contract, and he shall complete the work on or prior to a maximum of one hundred eighty (180) calendar days from the date of the Notice to Proceed.
C. The Contractor shall obtain all necessary state and local permits including, but not necessarily limited to, the Building Permit prior to beginning the work under this contract.
D. The Contractor shall provide a 100% performance and payment bond to the Town of East Hartford.
E. The Contractor shall exercise care to assure the safety of all workers, the Owner and the general public.
F. The tax offices shall be occupied during performance of the work.
G. The contractor shall maintain a clean work area during construction, and shall protect all completed work from damage by subsequent contractors and others during construction.
H. The Contractor shall provide one PROJECT SIGN for the project.

END OF SECTION

Section 01 30 00 SUBMITTALS

Part 1 - DESCRIPTION

- A. Within three (3) weeks of the execution of the construction contract, the Contractor shall provide material and color samples for all exposed finishes to the Town of East Hartford for review and approval by the Architect and Owner.
B. The Contractor shall provide four (4) color copies of a photograph showing the required PROJECT SIGN, and its placement in proximity to the building.
C. The Contractor shall provide four (4) paper copies of each application for payment.

- D. The Contractor shall secure guarantees/warranties from all subcontractors/suppliers for their respective portions of the work.
E. At completion of the project, the Contractor shall furnish the Owner two (2) complete copies of all maintenance and operation manuals in loose-leaf binders including all guarantees/warranties, all lien waivers or releases, and all equipment operating instructions.

END OF SECTION

Section 01 40 00 QUALITY CONTROL

Part 1 - DESCRIPTION

- A. The Connecticut State Building Code, 2005 (ICC International Existing Building Code, 2012 and ICC International Building Code, 2012), is hereby made a part of these Specifications.
B. Various standards and specifications are incorporated into the technical sections of these Specifications by reference.
C. Miscellaneous items and their related components which are to be furnished under these Specifications are not necessarily individually described.

END OF SECTION

Section 01 70 00 CONTRACT CLOSEOUT

Part 1 - DESCRIPTION

- A. At completion and before final inspection by the Architect and Owner, the Contractor shall conduct a thorough examination of the work to assure completion of his work and that of all subcontractors.
B. At completion and before final inspection by the Architect, the Contractor shall clean the work area of all construction related debris.
C. The Contractor shall exercise care to avoid damage to all existing and/or newly completed work.
D. The Contractor shall clean and polish all new bullet-resistant glazing at the teller line, prior to acceptance of the work by the Architect and the Owner.

END OF SECTION

Section 02 41 00 SELECTIVE DEMOLITION

Part 1 - GENERAL

- 1.1 INCLUDED IN THIS SECTION
A. Dismantling and storage of existing equipment for re-installation.
B. Dismantling and storage of existing security system for re-installation.
C. Dismantling of existing light fixtures as designated on the contract drawings.
D. Dismantling of existing power, data wiring, and outlets as designated on the contract drawings.
E. Dismantling of existing casework, glass partitions and other components of the existing teller line.
F. Furnish all incidental work necessary for completion of above.

1.2 RELATED SECTIONS

- A. Section 06 10 00 - Rough Carpentry
B. Section 06 41 00 - Architectural Wood Casework
C. Section 09 53 00 - Suspended Acoustical Ceilings
D. Section 26 27 26 - Wiring Devices
E. Section 26 50 00 - Lightings

1.3 REFERENCES

- A. Comply with all similarly applicable demolition standards of the Connecticut State Building Code.
B. Comply with all applicable OSHA requirements.

1.4 SUBMITTALS

- A. Submit certificates attesting to legal disposal of refuse materials if requested by the Architect or Owner

1.5 PROTECTION

- A. Provide for the uninterrupted safety of workers and the general public during all phases of the work. Provide warning signs, and barricades as required to maintain a separate, safe, secure site.
B. Protect all elements which are to remain. Do not dismantle anything other than what is specifically indicated on the contract documents unless specifically requested to do so in writing by the Architect.

Part 2 - PRODUCTS

2.1 MATERIALS AND PRODUCTS

- A. Provide products and materials which are incidental to the dismantling and demolition work, disposing of these or salvaging them for re-use as best suits the project conditions.

Part 3 - EXECUTION

3.1 SITE REVIEW

- A. Perform full review of site to verify extent of dismantling and to plan for coordination with other trades.

3.2 DISMANTLING OPERATIONS

- A. Carefully study each item to be dismantled and determine the safest, least disturbing and potentially damaging method of disassembly.
B. Dismantle the specific items and store items designated for re-use or salvage in a safe place.

- C. Notify the Architect immediately if any damage has occurred to any of the dismantled items and propose appropriate methods of repair.

3.3 DEMOLITION OPERATIONS

- A. Examine areas and conditions under which the Work will be performed. Correct conditions which are detrimental to the timely and proper completion of the work.
B. Protect items in or near the work that are to remain.
C. Minimize noise and dust. Provide wetting and protection as required.
D. Prevent accumulation of debris on the site.
E. Return site to neat, tidy condition following dismantling operations.

END OF SECTION

Section 05 40 00 COLD-FORMED METAL FRAMING

Part 1 - GENERAL

1.1 INCLUDED IN THIS SECTION

- A. Cold-formed metal framing for bullet resistant partition.
B. Steel channels for power, data, and security system wiring.
C. Stainless steel currency/pass thru trays.

1.2 RELATED SECTIONS

- A. Section 06 10 00 - Rough Carpentry
B. Section 06 41 00 - Architectural Wood Casework

1.3 REFERENCES

- A. ASTM International (ASTM):
1. ASTM A 653 - Standard Specification for Steel Sheet, Zinc-Coated (Galvanized) or Zinc-Iron Alloy-Coated (Galvannealed) by the Hot-Dip Process.
2. ASTM A 780 - Standard Practice for Repair of Damaged and Uncoated Areas of Hot-Dip Galvanized Coatings.
3. ASTM A 1003 - Standard Specification for Steel Sheet, Carbon, Metallic- and Nonmetallic-Coated for Cold-Formed Framing Members.
4. ASTM B 633 - Standard Specification for Electrodeposited Coatings of Zinc on Iron and Steel.
5. ASTM C 954 - Standard Specification for Steel Drill Screws for the Application of Gypsum Panel Products or Metal Plaster Bases to Steel Studs from 0.033 inches to 0.112 inches in thickness.
6. ASTM C 955 - Standard Specification for Load-Bearing (Transverse and Axial) Steel Studs, Runners (Tracks), and Bracing or Bridging for Screw Application of Gypsum Panel Products and Metal Plaster Bases.
7. ASTM C 1513 - Standard Specification for Steel Tapping Screws for Cold-Formed Steel Framing Connections.
8. ASTM C 1007 - Standard Specification for Installation of Load Bearing (Transverse and Axial) Steel Studs and Related Accessories.
B. AISI - Standard for Cold-Formed Steel Framing General Provisions.
C. AISI - North American Specification for the Design of Cold-Formed Steel Structural Members.
D. AWS D.1.3 - Structural Welding Code - Sheet Steel.

1.4 SUBMITTALS

- A. Product Data: Submit manufacturer's product literature, data sheets and installation recommendations for specified products.
B. Manufacturer certification of product compliance with codes and standards.

1.5 QUALITY ASSURANCE

- A. Contractor shall provide effective, full time quality control over all fabrication and erection complying with the pertinent codes and regulations of government agencies having jurisdiction.
B. Installer Qualifications: Installer experienced in performing work of this section who has specialized in installation of work similar to that required for this project.
C. Pre-installation Meetings: Conduct pre-installation meeting to verify project requirements, substrate conditions, and manufacturer's installation instructions.
D. Manufacturer Qualifications: Member in good standing of the Steel Framing Industry Association (SFIA).
a. Products to be certified under an independent third party inspection program administered by an agency accredited by IAS to ICC-ES AC908 IAS Accreditation Criteria for Inspection Agencies.
E. Welding Standards: Comply with applicable provisions AWS D1.1 "Structural Welding Code - Steel" and AWS D1.3 "Structural Welding Code-Sheet Steel."
F. Qualify welding processes and welding operators in accordance with AWS "Standard Qualification Procedure."

1.6 DELIVERY, STORAGE, AND HANDLING

- A. Deliver materials in manufacturer's original, unopened, undamaged containers with identification labels intact.
B. Protect and store materials protected from exposure to rain, snow or other harmful weather conditions. Products to be handled per AISI's "Code of Standard Practice".

1.7 PROJECT CONDITION

- A. Maintain environmental conditions (temperature, humidity, and ventilation) within limits recommended by manufacturer for optimum results. Do not install products under environmental conditions outside manufacturer's absolute limits.

Part 2 - PRODUCTS

2.1 MANUFACTURERS

- A. Acceptable steel stud manufacturers:
1. Clark Dietrich Building Systems; Boonton Township, NJ; Web: www.clarkdietrich.com
2. Super Stud Building Products, Inc.; Edison, NJ; Web: www.buysuperstud.com
3. Approved equal.
4. When submitting request for substitution, provide complete product data, required under 1.4 Submittals above, for each substitute product.

B. Acceptable currency/pass thru manufacturers:

- 1. Bullet Guard; West Sacramento, CA; Web: www.bulletguard.com
2. Pacific Bullet Proof, Co.; Anaheim, CA; Web: www.pacificbulletproof.com
3. Approved equal.
4. When submitting request for substitution, provide complete product data, required under 1.4 Submittals above, for each substitute product.

2.2 COMPONENTS

- A. Cold-formed galvanized steel 25 gauge C-studs
1. Size: 1-5/8 inch flange width, 3/8 inch returns, and 2-5/8 inch web depth.
B. Cold-formed galvanized steel 25 gauge U-channels
1. Size: 1-5/8 inch flange width and 2 5/8 inch web depth.
C. Stainless steel 18 gauge currency/pass thru trays
1. 16 inches long, 8 inch wide, and 1-1/2 inch deep, counter recessed.

Part 3 - EXECUTION

3.1 EXAMINATION

- A. Prior to installation, inspect previous work of all other trades. Verify that all work is complete and accurate to the point where this installation may properly proceed.
B. If substrate preparation is the responsibility of another installer, notify Architect of unsatisfactory preparation before proceeding.

3.2 INSTALLATION

- A. General Erection Requirements:
1. Install cold-formed framing in accordance with requirements of ASTM C 1007.
2. Weld in compliance with AWS D.1.3.
3. Install in compliance with applicable sections of the AISI's Standard for Cold-Formed Steel Framing General Provisions.
4. Erect framing plumb, level and square in strict accordance with approved drawings.
5. Handle and lift steel studs in a manner so as not to cause distortion in any member.
6. Provide temporary bracing until erection is completed.
B. PROTECTION AND CLEANING
A. Protect installed product's finish surfaces from damage during construction.
B. Repair or replace damaged installed products. Installed products are to be cleaned in accordance with manufacturer's instructions prior to owner's acceptance.
C. Remove construction debris from project site and legally dispose of debris.

END OF SECTION

Section 06 10 00 ROUGH CARPENTRY

Part 1 - GENERAL

1.1 INCLUDED IN THIS SECTION

- A. Blocking for bullet resistant partition.
B. Bullet resistant partition wall sheathing.

1.2 RELATED SECTIONS

- A. Section 05 40 00 - Cold-Formed Metal Framing
B. Section 06 41 00 - Architectural Wood Casework

1.3 REFERENCES

- A. Comply with the following standard of specifications:
1. ALSC (American Lumber Standards Committee) - Softwood Lumber Standards.
2. ASTM (American Society of Testing and Materials) D245 - Standard Practice for Establishing Structural Grade and Related Allowable Properties of Visually Graded Lumber.
3. AWPA (American Wood Preservers Association) C1 - All Timber Products - Preservative Treatment by Pressure Process.
4. NELMA (Northeast Lumber Manufacturer's Association) - Grading Rules.
5. NFPA (National Forest Products Association).
6. NLGA (National Lumber Grades Authority).
7. NSLB (Northern Softwood Lumber Bureau).
8. SPIB (Southern Pine Inspection Bureau).
9. WCLIB (West Coast Lumber Inspection Bureau).
10. WWPA (Western Wood Products Association).
11. Timber Framers' Guild of North America - Recommended Standards Practice.

1.4 SUBMITTALS

- A. Submit the following items to the Architect for review;
1. Grading certification for remanufactured and new timber products.

1.5 QUALITY CONTROL

- A. Comply with all referenced standards for the products employed.
B. Coordinate times of Architects Inspection of work.
C. Contractor shall demonstrate to the Owner's satisfaction that, within five (5) years, he or she has successfully performed and completed in a timely manner at the least three (3) projects similar in scope and type to this project.

Part 2 - PRODUCTS

2.1 DIMENSIONAL LUMBER

- A. Sheathing: plywood sheathing, min 3/4" thick, size as per drawing.
B. Blocking: SPF Species, stud grade, size as per drawings, 19 percent maximum moisture content.

Part 3 - EXECUTION

3.1 EXAMINATION


- A. Prior to installation, inspect previous work of all other trades. Verify that all work is complete and accurate to the point where this installation may properly proceed.
B. If substrate preparation is the responsibility of another installer, notify Architect of unsatisfactory preparation before proceeding.

3.2 INSTALLATION OF BLOCKING AND SHEATHING

- A. Place horizontal members crown side up.
B. Make all cut lines plumb and true, to within 1/8" of required dimension.
C. Unless otherwise noted, nail all blocking and sheathing in accordance with the Connecticut State Building Code and industry standards.
D. Provide all blocking and sheathing in accordance with proper and standard practice, and all governing codes. Contractor shall be prepared to correct any unsuitable conditions per the direction of the Architect.

THE ARCHITECTS
Robert B. Hurd, AIA
58 Andros Street
Hartford, CT 06106
Tel: 860-232-2707
Licensed in Connecticut
New York and Rhode Island

ALTERATIONS AT TELLER LINE OFFICE OF THE TAX COLLECTOR
740 MAIN STREET, EAST HARTFORD, CONNECTICUT
FOR: TOWN OF EAST HARTFORD DEPARTMENT OF FINANCE
ALL CONTRACTORS SHALL VERIFY ALL EXISTING CONDITIONS, MATERIALS, AND DIMENSIONS BEFORE COMPLETING PRICING, ORDERING, FABRICATING AND/OR ASSEMBLING ANY AND ALL PARTS OF THE WORK

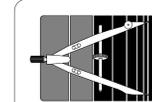

SPECIFICATIONS
REVISIONS:
SCALE: AS NOTED
DATE: AUGUST 12, 2016

Proj. No: 15123
Dwg. No:
A6.1

- E. Install architectural woodwork plumb, level, true, and straight with no distortions. Shim as required with concealed shims.
  - F. Wood to be handled and covered to prevent damage and moisture absorption from snow or rain.
- 3.3 PROTECTION AND CLEANING
- A. Protect installed product's finish surfaces from damage during construction.
  - B. Repair or replace damaged installed products. Installed products are to be cleaned in accordance with manufacturer's instructions prior to owner's acceptance. Remove construction debris from project site and legally dispose of debris.

**END OF SECTION**

**Section 06 41 00  
ARCHITECTURAL WOOD CASEWORK**

**Part 1 — GENERAL**

- 1.1 INCLUDED IN THIS SECTION
- A. Manufacturing and installation of wood veneer casework, as shown on the drawings to match existing.
  - B. Finish cabinet hardware.
  - C. Installation of countertop.
  - D. Furnish all incidental work necessary for completion of above.
- 1.2 RELATED SECTIONS
- A. Section 05 40 00 — Cold-Formed Metal Framing
  - B. Section 06 10 00 — Rough Carpentry
  - C. Section 10 26 41 — Bullet Resistant Panels
- 1.3 REFERENCES
- A. American Plywood Association (APA):
    - 1. U.S. Product Standard PS 1 for Construction and Industrial Plywood
  - B. American Society for Testing and Materials (ASTM):
    - 1. ASTM E84 Test Method for Surface Burning Characteristics of Building Materials
  - C. American Wood Preservers Association (AWPA):
    - 1. AWPA C20 Structural Lumber, Fire-Retardant Pressure Treatment
    - 2. AWPA C27 Plywood, Fire-Retardant Pressure Treatment
  - D. Woodwork Institute (WI):
    - 1. WI Manual of Millwork
- 1.4 SUBMITTALS
- A. Shop Drawings: Submit fully detailed Shop Drawings of the cabinet work, including countertop edging. Shop Drawings shall be prepared in accordance with WI Manual of Millwork.
  - B. Product Data: Submit manufacturer's product literature, data sheets and installation recommendations for specified products.
  - C. Samples:
    - 1. Submit two (2) 6 inch by 6 inch size samples, illustrating cabinet finish.
    - 2. Submit two (2) 6 inch by 6 inch size samples, illustrating counter top finish.
    - 3. Submit two (2) samples of drawer and door pull hinges, drawer slides, shelf standards and clips illustrating hardware finish.
- 1.5 QUALITY ASSURANCE
- A. Fabricator Qualifications: The fabricator shall be equipped for and experienced in doing work, including fabricating, finishing, and installing, equal to standards specified, and be able to provide evidence of such experience to the Owner's satisfaction. Failure to meet any of these qualifications may be sufficient cause for rejection.
  - B. Pre-installation Meetings: Conduct pre-installation meeting to verify project requirements, substrate conditions, and manufacturer's installation instructions.
  - C. Contractor shall provide effective, full time quality control over all fabrication and installation complying with the pertinent codes and regulations of government agencies having jurisdiction.

- 1.6 DELIVERY, STORAGE, AND HANDLING
- A. Deliver countertops and casework to the jobsite only after proper facilities are available for handling, storing, and protecting items; receiving areas are broom cleaned and electrical rough-ins are completed.
  - B. Provide temporary protective covers for items during delivery, installation, and until final acceptance of Project.
- 1.7 PROJECT CONDITION
- A. Maintain environmental conditions (temperature, humidity, and ventilation) within limits recommended by manufacturer for optimum results. Do not install products under environmental conditions outside manufacturer's absolute limits.
  - B. Verify that field measurements are as indicated on Shop Drawings.
- 1.8 GUARANTEE/MAINTENANCE
- A. The Contractor agrees that all manufacturers' guarantees/warranties applying to products supplied by and/or installed by the Contractor are extended to the Owner. The Contractor guarantees to perform all repairs due to material failures or faulty workmanship which occur within one (1) year of acceptance of completed work by the Owner.
  - B. Provide maintenance requirements as specified by the manufacturer.

**Part 2 – PRODUCTS**

- 2.1 MATERIALS
- A. Plywood shall be Group 1 Species meeting requirements of PS 1, of sizes and thicknesses indicated or required. Each panel shall carry the APA grade trademark. Plywood shall be Exterior Grade or manufactured with Exterior Glue, with B-B, B-C or C-C (plugged) faces.
  - B. Anchors and Fasteners:
    - 1. Wood and plywood backing and blocking shall be secured to metal framing with screws or bolts manufactured for the purpose of type and size required for the installation.
    - 2. Toggle bolts or screws may be employed to secure wood members to metal framing and substrates through drilled holes, providing the winged anchor is not visible in the finished work.
    - 3. All anchors and fasteners shall be stainless steel, galvanized, or specially treated to prevent corrosion.
  - C. Wood Veneer Work: Surfacing:
    - 1. Wood Veneer surfacing material, exposed faces and edges, shall be a high pressure decorative veneer, conforming with NEMA LD 3. Surface texture and color shall be as selected and approved by the Owner from manufacturer's standards.
    - 2. Core: The core shall be plywood. Plywood shall be an approved close-grained hardwood-faced plywood, not less than 5-ply and graded not less than B-B, with both sides sanded. Core shall have no added formaldehyde.

- 3. Backing Sheet: Backing sheet shall be 0.020 inch standard (balancing) sheet plastic laminate. All laminated plastic work shall be fabricated with backing sheet.
  - 4. Adhesive: Type I waterproof glue manufactured for veneering plastic laminate to core material.
  - 5. Fasteners and Accessories: Provide the required anchors, plates, clips, screws, and accessories for a concealed fastening system and as required for a complete and finished installation.
- D. Finish Cabinet Hardware:
- 1. Provide finish hardware for cabinets as required to complete the Work. Hardware shall be as selected and approved by the Owner from manufacturer's standards. Cabinet hardware shall conform with the Owner's control samples.
  - 2. Furnish all items of finish hardware required to equip the cabinets complete, whether specified herein or not.
  - 3. Items of hardware not definitely specified herein but necessary for completion of the Work shall be provided at no additional cost to the District. Such items shall be of type and quality suitable for the service required and comparable to adjacent hardware in style and finish.
  - 4. Each cabinet door shall be provided with appropriate hinges, pull, magnetic catches, elbow catches, and stops. Hinges shall be, at minimum, five-knuckle commercial hinges. Each cabinet drawer shall be provided with pull and drawer slides. Include key-operated locks for all cabinet doors and drawers.
- E. Finish: The finish of all hardware shall be US32D, satin stainless, or US26D, satin chrome.
- F. Drawer Slides: Drawers shall be fitted with full-extension drawer slides, rated for 100- lb. load capacity minimum.
- G. Shelf Standards and Supports: Provide shelf standards and supports of types and sizes indicated or required, conforming to the District requirements and with the Owner's control samples.
- H. Door and Drawer Pulls: Provide flush cabinet door and drawer pulls (flush with cabinet face) with finger lip/grip, conforming to the Owner's control samples.
- I. Countertop: Shall be Corian 'Solid Surface' countertop, or approved equal; sized and manufactured as shown on the contract drawings. Surface texture and color shall be as selected and approved by the Owner from manufacturer's standards.
- J. When submitting request for substitution, provide complete product data, required under 1.4 Submittals above, for each substitute product.

- 2.2 FABRICATION
- A. Work Quality: The quality of work shall be "Premium" grade flush overlay design in accordance with the requirements for Casework of WI Manual of Millwork. Cabinetmakers shall be skilled and experienced, and shall work under competent foremen in the shop and in the field.
  - B. Assembly: Cabinetwork shall be assembled as fully as possible in the shop. When field assembly is necessary, the various units shall be accurately prefitted at the shop before shipment.
- Part 3 - EXECUTION**
- 3.1 EXAMINATION
- A. Do not begin installation until substrates have been properly prepared. Notify Architect of unsatisfactory conditions before proceeding.
  - B. If substrate preparation is the responsibility of another installer, notify Architect of unsatisfactory preparation before proceeding.
  - C. Proceed with work only after conditions have been corrected, and approved by all parties, otherwise installation of cabinets will be considered as an acceptance of surface conditions.
- 3.2 INSTALLATION
- A. Installation of cabinetwork shall be as indicated and in accordance with the applicable requirements of WI Manual of Millwork for the specified grade. Work quality shall conform to "Premium" Grade requirements, as applicable.
  - B. Cabinetwork shall be securely anchored and installed as indicated, plumb and level. Use leveling legs or shims where required to level cabinets. Finished work shall be satisfactory in every respect. Provide cut-outs for equipment, as required.
  - C. Sufficient blocking and backing shall be provided as required to securely anchor all casework and cabinets.
  - D. Finish hardware shall be installed accurately and securely without marking or defacing hardware or finish work. Test to assure correct alignment and operation. Items of finish hardware shall be fastened at all points where fasteners are indicated or required. Leave all hardware in good working order.
- 3.3 PROTECTION AND CLEANING
- A. Protect installed product's finish surfaces from damage during construction.
  - B. Repair or replace damaged installed products. Installed products are to be cleaned in accordance with manufacturer's instructions prior to owner's acceptance. Remove construction debris from project site and legally dispose of debris.

- END OF SECTION**
- Section 09 51 23  
ACOUSTICAL CEILING TILES**
- Part 1 — GENERAL**
- 1.1 INCLUDED IN THIS SECTION
- A. The replacement of acoustical ceiling tiles as required.
  - B. Furnish all incidental work necessary for completion of above.
- 1.2 RELATED SECTIONS
- A. Section 26 50 00 — Lighting
- 1.3 REFERENCES
- A. ASTM E 84 - Standard Test Method for Surface Burning Characteristics of Building Materials.
  - B. ASTM E 1264 - Standard Classification for Acoustical Ceiling Products.
  - C. UL - Fire Resistance Directory.
- 1.4 SUBMITTALS
- A. Product Data: Manufacturer's data sheets on each product to be used, including:
    - 1. Preparation instructions and recommendations.
    - 2. Storage and handling requirements and recommendations.
    - 3. Installation methods.
    - 4. Manufacturer's Certificates: Certify products meet or exceed specified requirements.
- 1.5 QUALITY ASSURANCE
- A. Manufacturer Qualifications: Company specializing in manufacturing products specified in this section with minimum three years documented experience.

- B. Installer Qualifications: Company specializing in performing Work of this section with minimum three years documented experience.
- 1.6 DELIVERY, STORAGE, AND HANDLING
- A. Delivery: Deliver material in the manufacturer's original, unopened, undamaged containers with identification labels intact indicating: brand name, source of procurement, style, size and thickness.
  - B. Storage and Protection: Store materials protected from exposure to harmful environmental conditions and at temperature and humidity conditions recommended by the manufacturer. Protect system components from excessive moisture in shipment, storage, and handling.
  - C. Handling: Handle materials to avoid damage.
- 1.7 PROJECT CONDITION
- A. Maintain environmental conditions (temperature, humidity, and ventilation) within limits recommended by manufacturer for optimum results. Do not install products under environmental conditions outside manufacturer's absolute limits.
- 1.8 GUARANTEE/MAINTENANCE
- A. The Contractor agrees that all manufacturers' guarantees/warranties applying to products supplied by and/or installed by the Contractor are extended to the Owner. The Contractor guarantees to perform all repairs due to material failures or faulty workmanship which occur within one (1) year of acceptance of completed work by the Owner.
  - B. Provide maintenance requirements as specified by the manufacturer.
- Part 2 – PRODUCTS**
- 2.1 MANUFACTURERS
- A. Acceptable manufacturers:
    - 1. Vicoustic North America; Federal Way, WA; Web: [www.vicoustica.com](http://www.vicoustica.com)
    - 2. Armstrong Ceiling Solutions; Lancaster, PA; Web: [www.armstrong.com](http://www.armstrong.com)
    - 3. Approved equal.
    - 4. When submitting request for substitution, provide complete product data, required under 1.4 Submittals above, for each substitute product.
- 2.2 ACOUSTICAL LAY-IN CEILING PANELS
- A. Replacement acoustical ceiling tiles shall match existing in size, texture, color, and configuration.

- Part 3 - EXECUTION**
- 3.1 EXAMINATION
- A. Do not begin installation until substrates have been properly prepared.
  - B. Verify acoustical unit layout conditions, which will adversely affect installation.
  - C. If layout or substrate preparation is the responsibility of another installer, notify Architect of unsatisfactory preparation before proceeding.
  - D. Verify electrical work such as installation of new lighting fixtures is complete.
  - E. Commencement of installation constitutes Installer's acceptance of substrate conditions.
- 3.2 PREPARATION
- A. Clean surfaces thoroughly prior to installation.
  - B. Prepare surfaces using the methods recommended by the manufacturer for achieving the best result for the substrate under the project conditions.
- 3.3 INSTALLATION
- A. Install in accordance with manufacturer's instructions.
  - B. Fit acoustic units in place, free from damaged edges or other defects detrimental to appearance and function.
  - C. Lay directional patterned units to pattern directed by the Architect. Fit border trim neatly against abutting surfaces.
  - D. Install units after above ceiling work is complete.
  - E. Install acoustical units level, in uniform plane, and free from twist, warp, and dents.
  - F. Cutting Acoustic Units:
    - 1. Cut to fit irregular grid and perimeter edge trim.
    - 2. Double cut and field panel exposed edges of units.
- 3.4 PROTECTION AND CLEANING
- A. Touch-up, repair or replace damaged units until satisfactory results are obtained.
  - B. Protect installed products until completion of project.
  - C. Clean adjacent surfaces and remove unused materials and debris from site.
  - D. Clean exposed surfaces in accordance with manufacturer's written instructions.
  - E. Clean with non-solvent based non-abrasive commercial cleaning solution.

**END OF SECTION**

**Section 10 26 41  
BULLET RESISTANT PANELS**

- Part 1 — GENERAL**
- 1.1 INCLUDED IN THIS SECTION
- A. Manufacturing and installation of new bullet resistant transaction window.
  - B. Manufacturing and installation of new bullet resistant wall panels
  - C. Furnish all incidental work necessary for completion of above.
- 1.2 RELATED SECTIONS
- A. Section 05 40 00 — Cold-Formed Metal Framing
  - B. Section 06 10 00 — Rough Carpentry
  - C. Section 06 41 00 — Architectural Wood Casework
- 1.3 REFERENCES
- A. International Organization for Standardization (ISO):
    - 1. ISO 9001-2008 - Quality Management System.
  - B. National Institute of Justice Ballistic Standards (NIJ):
    - 1. NIJ Standard 0108.01.
  - C. Small Business Administration (SBA):
    - 1. SBA Small Business Size Standard.
  - D. Underwriters Laboratories (UL):
    - 1. UL 752 Specifications and Ammunition, 11th Edition, Standard for Bullet Resisting Equipment published September 9, 2005, revised December 21, 2006.
  - E. The United States Department of State:
    - 1. The International Traffic in Arms Regulations (ITAR).
- 1.4 SUBMITTALS
- A. Product Data: Manufacturer's data sheets on each product to be used, including:
    - 1. Preparation instructions and recommendations.
    - 2. Storage and handling requirements and recommendations.
    - 3. Installation methods.

- B. Shop Drawings: Details of installation of bullet resistant transaction window.
  - C. Shop Drawings: Details of installation of bullet resistant fiberglass panels.
  - D. Certificates: Submit printed data to indicate compliance with following requirements:
    - 1. ASTM E 1332.
    - 2. Manufacturer's third party certificate of registration with ISO 9001:2008.
    - 3. Manufacturer's U.S. Dept. of State ITAR Statement of Registration.
    - 4. Manufacturer's SBA Profile verifying small business status by the SBA.
  - E. Verification Samples: For each finish product specified, two (2) samples, minimum size 6 inch x 6 inch representing actual product, color, and patterns.
- 1.5 QUALITY ASSURANCE
- A. Sourcing: Panels manufactured in the United States of America with raw materials sourced from the U.S.A. for quality assurance purposes and to comply with any applicable "Buy American" provisions.
  - B. Manufacturer Qualifications: Minimum 5 year experience manufacturing similar products.
  - C. Installer Qualifications: Minimum 2 year experience installing similar products.
  - D. Mock-Up: Provide a mock-up for evaluation of surface preparation techniques and application workmanship.
    - 1. Finish areas designated by Architect.
    - 2. Do not proceed with remaining work until workmanship is approved by Architect.
    - 3. Refinish mock-up area as required to produce acceptable work.
- E. Pre-installation Meetings: Conduct pre-installation meeting to verify project requirements, substrate conditions, and manufacturer's installation instructions.
- F. Contractor shall provide effective, full time quality control over all installation complying with the pertinent codes and regulations of government agencies having jurisdiction.


- 1.6 PERFORMANCE REQUIREMENTS
- A. Ballistics-Resistance Performance Requirements for glazing, transaction window frames, wall panels, and all components required for a complete job shall be as follows:
    - B. All components will meet or exceed the requirements of UL 752 Level III.
    - C. Testing is conducted by H.P. White Laboratory or an approved equivalent independent testing laboratory.
      - 1. Proof of certification is available upon request.
      - 2. Testing conforms to Underwriters Laboratory UL 752 Ballistic Standards.
- 1.7 DELIVERY, STORAGE, AND HANDLING
- A. Deliver and store products in manufacturer's unopened packaging bearing the brand name and manufacturer's identification until ready for installation.
  - B. Deliver materials to project with manufacturer's UL Listed labels intact and legible.
  - C. Handle material with care to prevent damage. Store materials inside under cover, stack flat and off the floor.
- 1.8 PROJECT CONDITION
- A. Maintain environmental conditions (temperature, humidity, and ventilation) within limits recommended by manufacturer for optimum results. Do not install products under environmental conditions outside manufacturer's recommended limits.
- 1.9 GUARANTEE/MAINTENANCE
- A. The Contractor agrees that all manufacturers' guarantees/warranties applying to products supplied by and/or installed by the Contractor are extended to the Owner. The Contractor guarantees to perform all repairs due to material failures or faulty workmanship which occur within one (1) year of acceptance of completed work by the Owner.
  - B. Provide maintenance requirements as specified by the manufacturer.

- Part 2 – PRODUCTS**
- 2.1 MANUFACTURERS
- A. Acceptable bullet resistant transaction window manufacturers:
    - 1. Action Bullet Resistant; West Islip, NY; Web: [www.actionbullet.com](http://www.actionbullet.com)
    - 2. Insulgard Security Products; Huntingtown, MD; Web: [www.insulgard.com](http://www.insulgard.com)
    - 3. Gaffco Ballistics, LLC; Londonderry, VT; Web: [www.gaffco.com](http://www.gaffco.com)
    - 4. Approved equal
  - B. When submitting request for substitution, provide complete product data, required under 1.4 Submittals above, for each substitute product.
  - C. Acceptable bullet resistant wall panel manufacturers:
    - 1. Action Bullet Resistant; West Islip, NY; Web: [www.actionbullet.com](http://www.actionbullet.com)
    - 2. Acrilex, Inc.; Jersey City, NJ; Web: [www.acrilex.com](http://www.acrilex.com)
    - 3. Emco Industrial Plastics, Inc.; Cedar Grove, NJ; Web: [www.emcoplastics.com](http://www.emcoplastics.com)
    - 4. Approved equal
    - 5. When submitting request for substitution, provide complete product data, required under 1.4 Submittals above, for each substitute product.
- 2.2 BULLET RESISTANT TRANSACTION WINDOW MATERIALS
- A. Window frames shall be fabricated from either 6105-T5 or 6005-T5 extruded aluminum with an ultimate tensile strength of 37.7 ksi, and shear strength of 29.7 ksi.
  - B. Glazing shall be UL 752 level III rated clear laminated polycarbonate 1 1/4" thick with a 6" x 10" vertical offset natural voice port with an arched top cut out as shown on the contract drawings.
  - C. Natural voice port shall be UL 752 level III rated clear laminated polycarbonate 1 1/4" thick 10" x 16" vertical with arched top as shown on the drawings.
  - D. Natural voice port fasteners shall be four (4) stainless steel stud spacers as shown on the contract drawings.
- 2.3 BULLET RESISTANT WALL PANEL MATERIALS
- A. The wall panels shall be made of multiple layers of woven roving ballistic grade fiberglass cloth impregnated with a thermoset polyester resin.
- 2.4 SECURITY LEVEL
- A. All components shall be rated and tested for **UL 752 Level III**
- 2.5 BULLET RESISTANT TRANSACTION WINDOW FABRICATION
- A. Fabricate framing from manufacturer's standard extruded aluminum in thicknesses required for security windows to comply with indicated ballistic resistance requirement.
  - B. Frames are fully fabricated and shipped to customer for field installation.
  - C. Fasteners where exposed will be stainless or other non-corrosive material.
  - D. Transaction window system to have a screw spline system with tight hairline joints where the horizontal mullion meets with vertical mullions.
  - E. Glazing pocket to be 1" deep for proper bite.
  - F. Glazing shall be dimensioned and configured as shown on shop drawings.

**THE ARCHITECTS**  
Robert B. Hurd, AIA  
58 Andor Street  
Hartford, CT 06106  
Tel: 860-232-2707  
Licensed in Connecticut  
New York and Rhode Island

**ALTERATIONS AT TELLER LINE OFFICE OF THE TAX COLLECTOR**  
740 MAIN STREET, EAST HARTFORD, CONNECTICUT  
FOR: TOWN OF EAST HARTFORD DEPARTMENT OF FINANCE

ALL CONTRACTORS SHALL VERIFY ALL EXISTING CONDITIONS, MATERIALS, AND DIMENSIONS BEFORE COMPLETING PRICING, ORDERING, FABRICATING AND/OR ASSEMBLING ANY AND ALL PARTS OF THE WORK

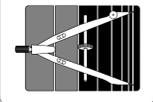

**SPECIFICATIONS**

SCALE: AS NOTED

REVISIONS:

DATE: AUGUST 12, 2016

Proj. No: 15123  
Dwg. No:  
**A6.2**

- 2.6 ALUMINUM FINISH
- A. Exposed surfaces to be free of scratches and other serious blemishes.
  - B. Clear Anodic Factory Finish: Architectural Class 1, clear coating AA-M10C22A41 Mechanical Finish Chemical Finish: etched, medium matte; 0.70 mils minimum complying with AAMA 611 "Voluntary Specification for Anodized Architectural Aluminum"
- 2.7 BULLET RESISTANT WALL PANEL FABRICATION
- A. Wall panel materials shall be compressed into flat rigid sheets. The production technique and materials used shall provide the controlled internal delamination to permit the encapture of a penetrating projectile. Bullet Resistant Fiberglass panels shall be dimensioned as required for proper installation and thickness shall be a minimum of 1/2" thick.

**Part 3 – EXECUTION**

- 3.1 EXAMINATION
- A. Do not begin installation until substrates have been properly prepared. Notify Architect of unsatisfactory conditions before proceeding.
  - B. If substrate preparation is the responsibility of another installer, notify Architect of unsatisfactory preparation before proceeding.
  - C. Proceed with work only after conditions have been corrected, and approved by all parties, otherwise installation of bullet resistant systems will be considered as an acceptance of surface conditions.
  - D. Clean surfaces thoroughly prior to installation.
  - E. Prepare surfaces using the methods recommended by the manufacturer for achieving the best result for the substrate under the project conditions.
  - F. Verify field dimensions of opening prior to fabrication of transaction window.
- 3.2 TRANSACTION WINDOW INSTALLATION
- A. Install transaction windows in accordance with manufacturer's recommendations and approved shop drawings.
  - B. Where dissimilar metals will be in contact, protect against galvanic action by painting contact surfaces with primer or by apply sealant or tape recommended in writing by manufacturer.
  - C. Transaction window systems shall be installed in their correct locations as shown on contract drawings. Provide required support and securely fasten and set transaction windows plumb, square, and level without twist or bow.
  - D. Installer shall take special care to ensure that impact side of glass faces the threat axis.
- 3.3 BULLET RESISTANT WALL PANEL INSTALLATION
- A. Wall panels shall be installed in accordance with the manufacturer's printed recommendations. Wall panels shall be adhered using an industrial adhesive, mastic, screws or bolts. Method of application shall maintain the bullet resistive rating.
  - B. Reinforce joints with a back-up layer of bullet resistive material. Minimum width of reinforcing layer at joint shall be 4 inches, centered on panel joints.
- 3.4 PROTECTION AND CLEANING
- A. Clean surfaces in accordance with manufacturer's instruction after installation, avoiding damage to finishes. Remove excess glazing and sealant compound and dirt.
  - B. Protect products from damage during construction operations. If damage occurs, remove and replace as required to provide products in their original, undamaged condition.
  - C. Remove construction debris from project site and legally dispose of debris.

**END OF SECTION**

**Section 26 27 26  
WIRING DEVICES**

**Part 1 – GENERAL**

- 1.1 INCLUDED IN THIS SECTION
- A. Installation of Data, Power, and Security wiring as shown on contract drawings.
  - B. Furnish all incidental work necessary for completion of above.
- 1.2 RELATED SECTIONS
- A. Section 05 40 00 — Cold-Formed Metal Framing
  - B. Section 06 10 00 — Rough Carpentry
  - C. Section 06 41 00 — Architectural Wood Casework
- 1.3 SUBMITTALS
- A. Product Data: Manufacturer's data sheets on each product to be used, including:
    1. Preparation instructions and recommendations.
    2. Storage and handling requirements and recommendations.
    3. Installation methods.
- 1.4 QUALITY ASSURANCE
- A. Product Requirements:
    1. Electrical Components, Devices, and Accessories: Listed and labeled as defined in NFPA 70, Article 100, by a testing agency acceptable to authorities having jurisdiction (AHJ), and marked for permissible application.
    2. Comply with NFPA 70.
    3. Compliance with Federal Specifications - identified by the federal specification mark (capital letters "F" and "S" each in a wing on either side of the UL Listing mark):
      - i. Receptacles, GFCIs, plugs and cord connectors: Federal Specification number W-C-596.
      - ii. Snap switches: Federal Specification number W-S-896.
- 1.5 DELIVERY, STORAGE, AND HANDLING
- A. Store products in manufacturer's unopened packaging until ready for installation.
  - B. Store and dispose of solvent-based materials, and materials used with solvent-based materials, in accordance with requirements of local authorities having jurisdiction.
- 1.6 PROJECT CONDITIONS
- A. Maintain environmental conditions (temperature, humidity, and ventilation) within limits recommended by manufacturer for optimum results. Do not install products under environmental conditions outside manufacturer's absolute limits.

**Part 2 – PRODUCTS**

- 2.1 MANUFACTURERS
- A. Acceptable bullet resistant transaction window manufacturers:
    1. Belkin; Los Angeles, CA; Web: [www.belkin.com](http://www.belkin.com)
    2. Ridgid; Newark, DE; Web: [www.ridgid.com](http://www.ridgid.com)
    3. Approved equal
  - B. When submitting request for substitution, provide complete product data, required under 1.3 Submittals above, for each substitute product.

- 2.2 WIRING PRODUCTS
- A. Use existing wiring to the maximum extent possible. Where required, additional wiring shall be fully compatible in size, color, composition, and performance with the existing products found in the tax office
- Part 3 – EXECUTION**
- 3.1 EXAMINATION
- A. Do not begin installation until substrates have been properly prepared.
  - B. If substrate preparation is the responsibility of another installer, notify Architect of unsatisfactory preparation before proceeding.
  - C. Clean surfaces thoroughly prior to installation.
  - D. Prepare surfaces using the methods recommended by the manufacturer for achieving the best result for the substrate under the project conditions.
- 3.2 INSTALLATION
- A. Install in accordance with manufacturer's instructions.
  - B. Take steps to insure that wiring is protected. Do not install bullet resistant partition finish materials until wiring is fully installed and tested.
- 3.3 IDENTIFICATION
- A. Identify individual wiring with durable wire markers or tags.
    1. Black data wiring.
    2. White power wiring.
    3. Red security system wiring.
- 3.4 FIELD QUALITY CONTROL
- A. Perform tests and inspections on all installed products to ensure that devices are fully functional.
  - B. Repair or replace faulty products.
- 3.5 PROTECTION AND CLEANING
- A. Protect installed products until completion of project. Touch-up, repair or replace damaged products before substantial completion.
  - B. Clean surfaces in accordance with manufacturer's instruction after installation.

**END OF SECTION**

**Section 26 50 00  
LIGHTING**

**Part 1 – GENERAL**

- 1.1 INCLUDED IN THIS SECTION
- A. Installation of lighting fixtures.
  - B. Furnish all incidental work necessary for completion of above.
- 1.2 RELATED SECTIONS
- A. Section 09 51 23 — Acoustical Ceiling Tiles
- 1.3 REFERENCES
- A. National Fire Protection Association (NFPA): NFPA 70, National Electrical Code.
  - B. Underwriters Laboratories (UL): UL 1598 - Luminaires.
  - C. ANSI/UL Standard 8750, (c)/CSA/us) 1st Edition - Light Emitting Diode (LED) Equipment for use in Lighting Products
- 1.4 SUBMITTALS
- A. Product Data: Manufacturer's data sheets on each product to be used, including:
    1. NFPA 70 - National Electrical Code.
    2. Underwriters' Laboratories labeling.
  - B. Operation and Maintenance Data: For each fixture and component, including lamps.
- 1.5 QUALITY ASSURANCE
- A. Compliance: Provide fixtures that comply with the following and additional local regulations.
    1. Finish areas designated by Architect.
    2. Do not proceed with remaining work until workmanship, color, and sheen are approved by Architect.
- 1.6 DELIVERY, STORAGE, AND HANDLING
- A. Store products in manufacturer's unopened packaging, out of extreme heat or direct sunlight, until ready for installation. Do not switch the fixture ON until any and all protective peel is removed from reflectors and/or lenses.
- 1.7 PROJECT CONDITIONS
- A. Coordinate locations of lighting fixtures with ceilings, ceiling mounted components, fire protection and mechanical components, and partitions.
  - B. Maintain environmental conditions within limits recommended by manufacturer for optimum results. Do not install products under environmental conditions outside manufacturer's recommended limits.
- 1.8 GUARANTEE/MAINTENANCE
- A. The Contractor agrees that all manufacturers' warranties/guaranties applying to products supplied by and/or installed by the Contractor are extended to the Owner. The Contractor guaranties to perform all repairs due to material failures or faulty workmanship which occur within one (1) year of acceptance of completed work by the Owner.
  - B. Provide maintenance requirements as specified by the manufacturer.
- 1.9 ALLOWANCES
- A. Allow \$1,000.00 for purchase of lighting fixtures. All fixtures shall be selected by the Owner and shall be charged against the allowance. Bid price shall include all costs of installation, including materials and labor.
- Part 2 – PRODUCTS**
- 2.1 MANUFACTURERS
- A. Acceptable bullet resistant transaction window manufacturers:
    1. Lithona Lighting; Conyers, GA; Web: [www.lithona.com](http://www.lithona.com)
    2. Engineered Lighting Products; El Monte, CA; Web: [www.elplighting.com](http://www.elplighting.com)
    3. Approved equal
  - B. When submitting request for substitution, provide complete product data, required under 1.4 Submittals above, for each substitute product.
- 2.2 LIGHTING FIXTURE
- A. Use existing light fixtures to the maximum extent possible. Where required, replacement lighting fixtures shall be fully compatible in size (12" x 48" – V.I.F.), color (V.I.F.), composition and performance with the existing lighting fixtures found in the tax office.

**Part 3 – EXECUTION**


- 3.1 EXAMINATION
- A. Do not begin installation until substrates have been properly prepared. If substrate preparation is the responsibility of another installer, notify Architect of unsatisfactory preparation before proceeding.
  - B. Clean surfaces thoroughly prior to installation. Prepare surfaces using the methods recommended by the manufacturer for achieving the best result for the substrate under the project conditions.
- 3.2 INSTALLATION
- A. Install in accordance with manufacturer's instructions including the following:
    1. Install fixtures in proper relationship with adjacent construction and ceiling grid and components.
    2. Install fixtures with clearances recommended by manufacturer.
    3. Install lamps and test for proper operation.
- 3.3 PROTECTION AND CLEANING
- A. Protect installed products until completion of project. Touch-up, repair or replace damaged products before Substantial Completion.
  - B. Clean surfaces in accordance with manufacturer's instruction after installation.

**END OF SECTION**

**THE ARCHITECTS**  
 Robert B. Hurd, AIA  
 58 Andros Street  
 Hartford, CT 06106  
 Tel: 860-232-2707  
 Licensed in Connecticut  
 New York and Rhode Island

**ALTERATIONS AT TELLER LINE OFFICE OF THE TAX COLLECTOR**  
**740 MAIN STREET, EAST HARTFORD, CONNECTICUT**  
**FOR: TOWN OF EAST HARTFORD DEPARTMENT OF FINANCE**

ALL CONTRACTORS SHALL VERIFY ALL EXISTING CONDITIONS, MATERIALS, AND DIMENSIONS BEFORE COMPLETING PRICING, ORDERING, FABRICATING AND/OR ASSEMBLING ANY AND ALL PARTS OF THE WORK

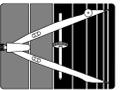

**SPECIFICATIONS**

**REVISIONS:**  
 SCALE: AS NOTED  
 DATE: AUGUST 12, 2016

Proj. No: 15123  
 Dwg. No:

A6.3