


RECONSTRUCTION OF I-95 OVER WEST RIVER NEW HAVEN/WEST HAVEN, CT

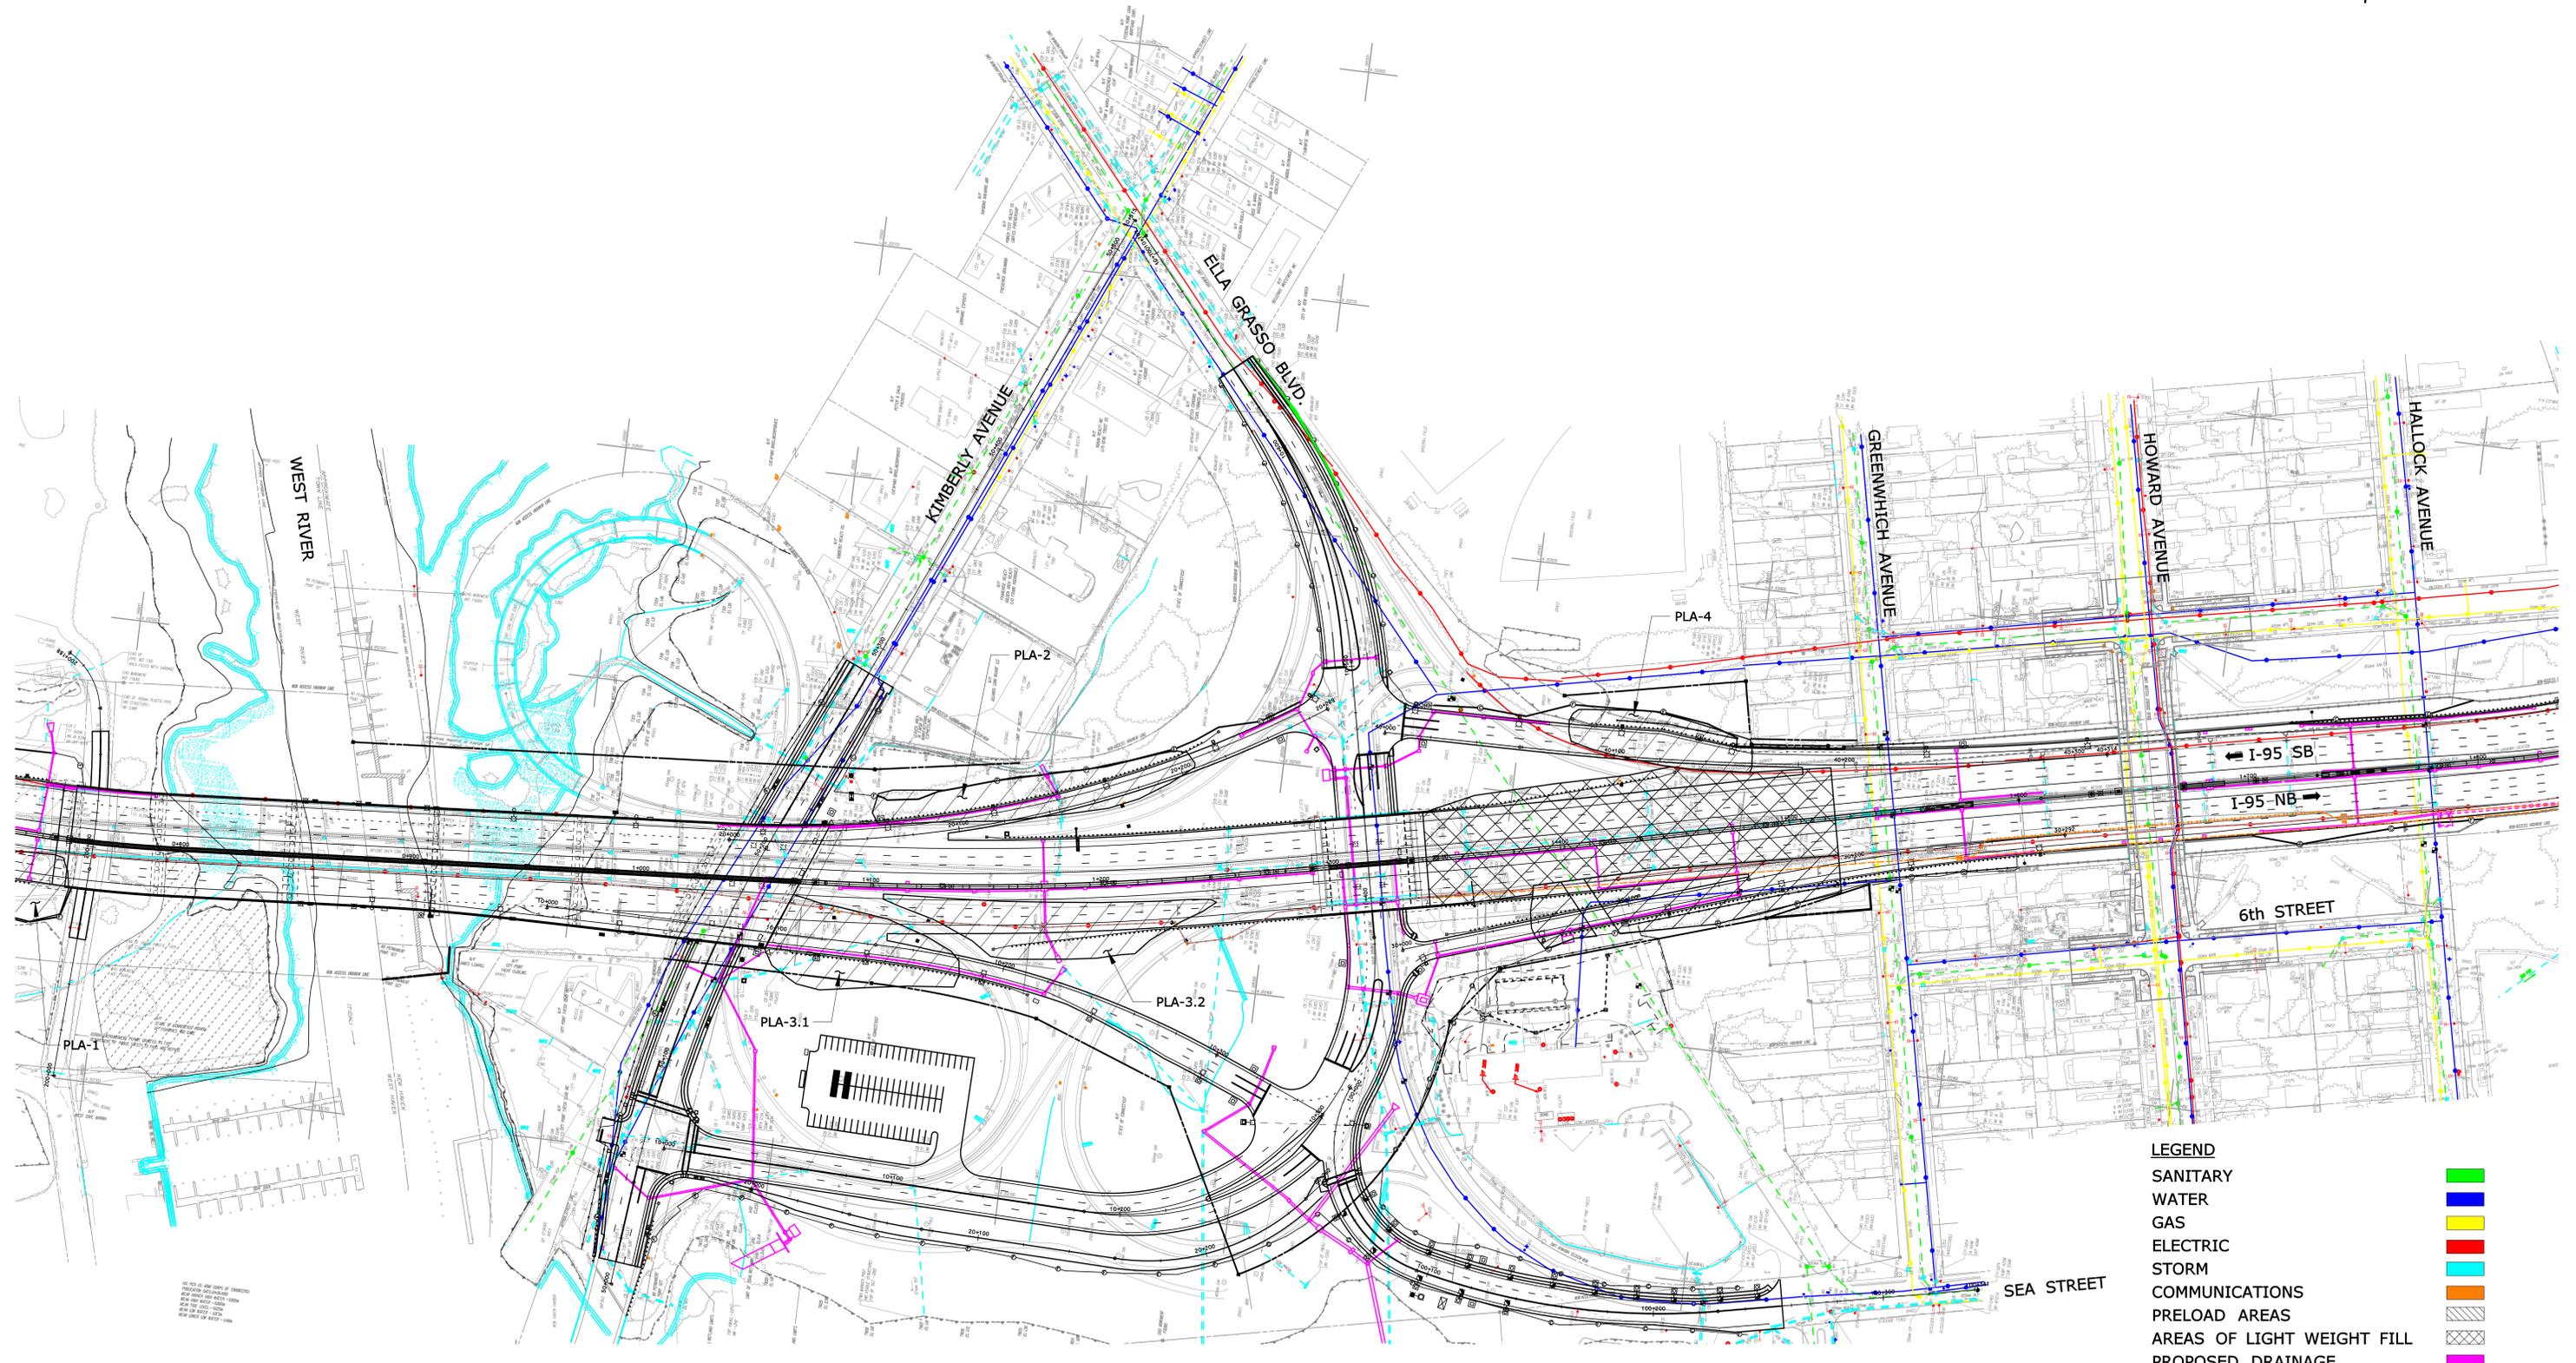

LEGEND

- SANITARY
- WATER
- GAS
- ELECTRIC
- STORM
- COMMUNICATIONS
- PRELOAD AREAS
- AREAS OF LIGHT WEIGHT FILL
- PROPOSED DRAINAGE