
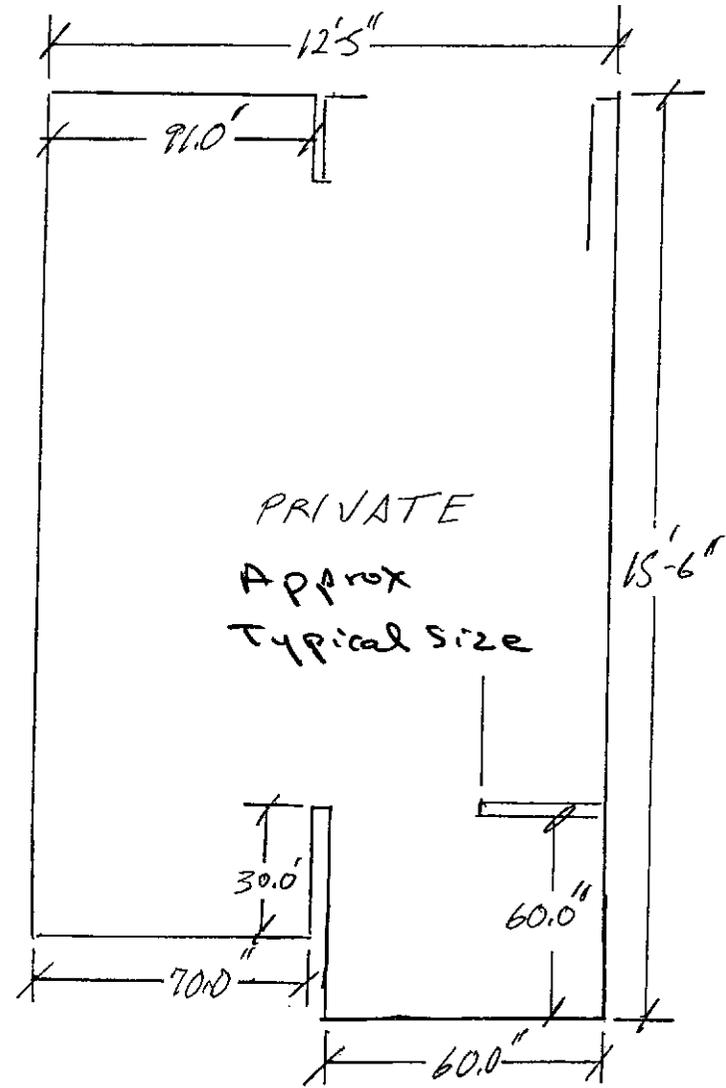


NATHANIEL WITHERELL


RFB7001-A

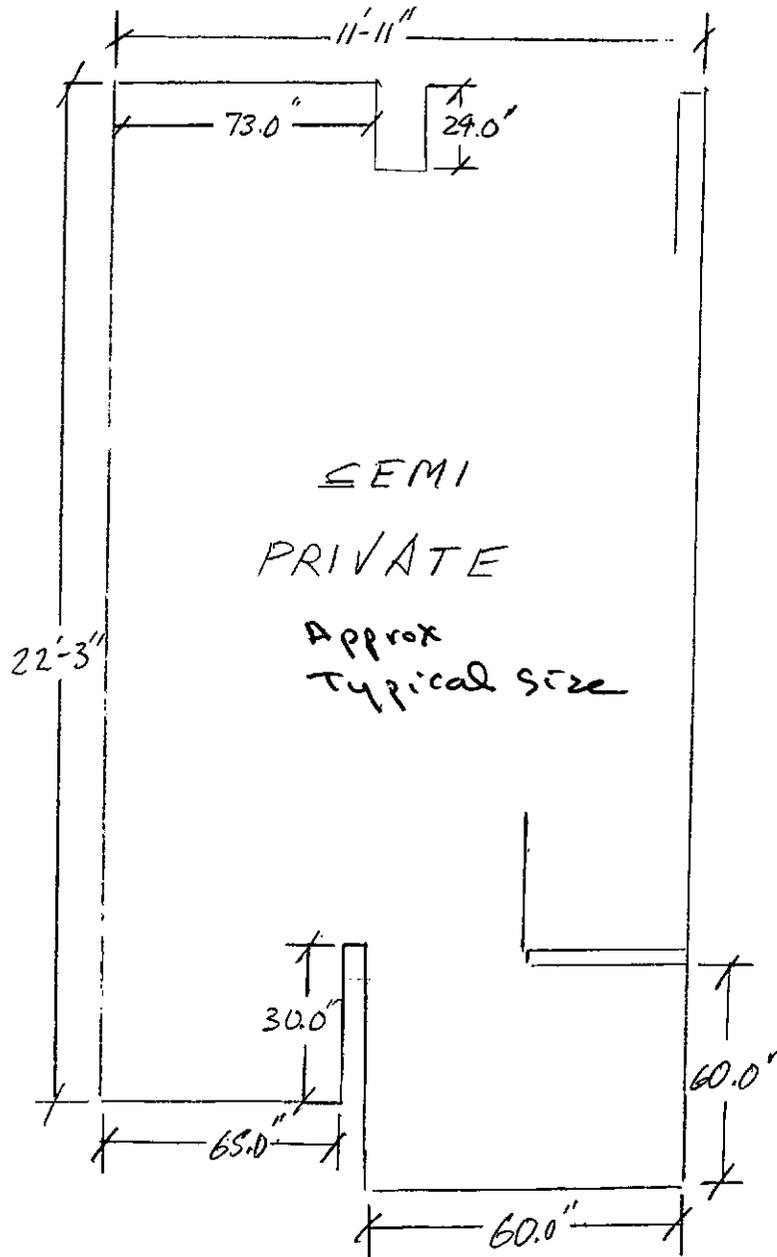

B

C

D

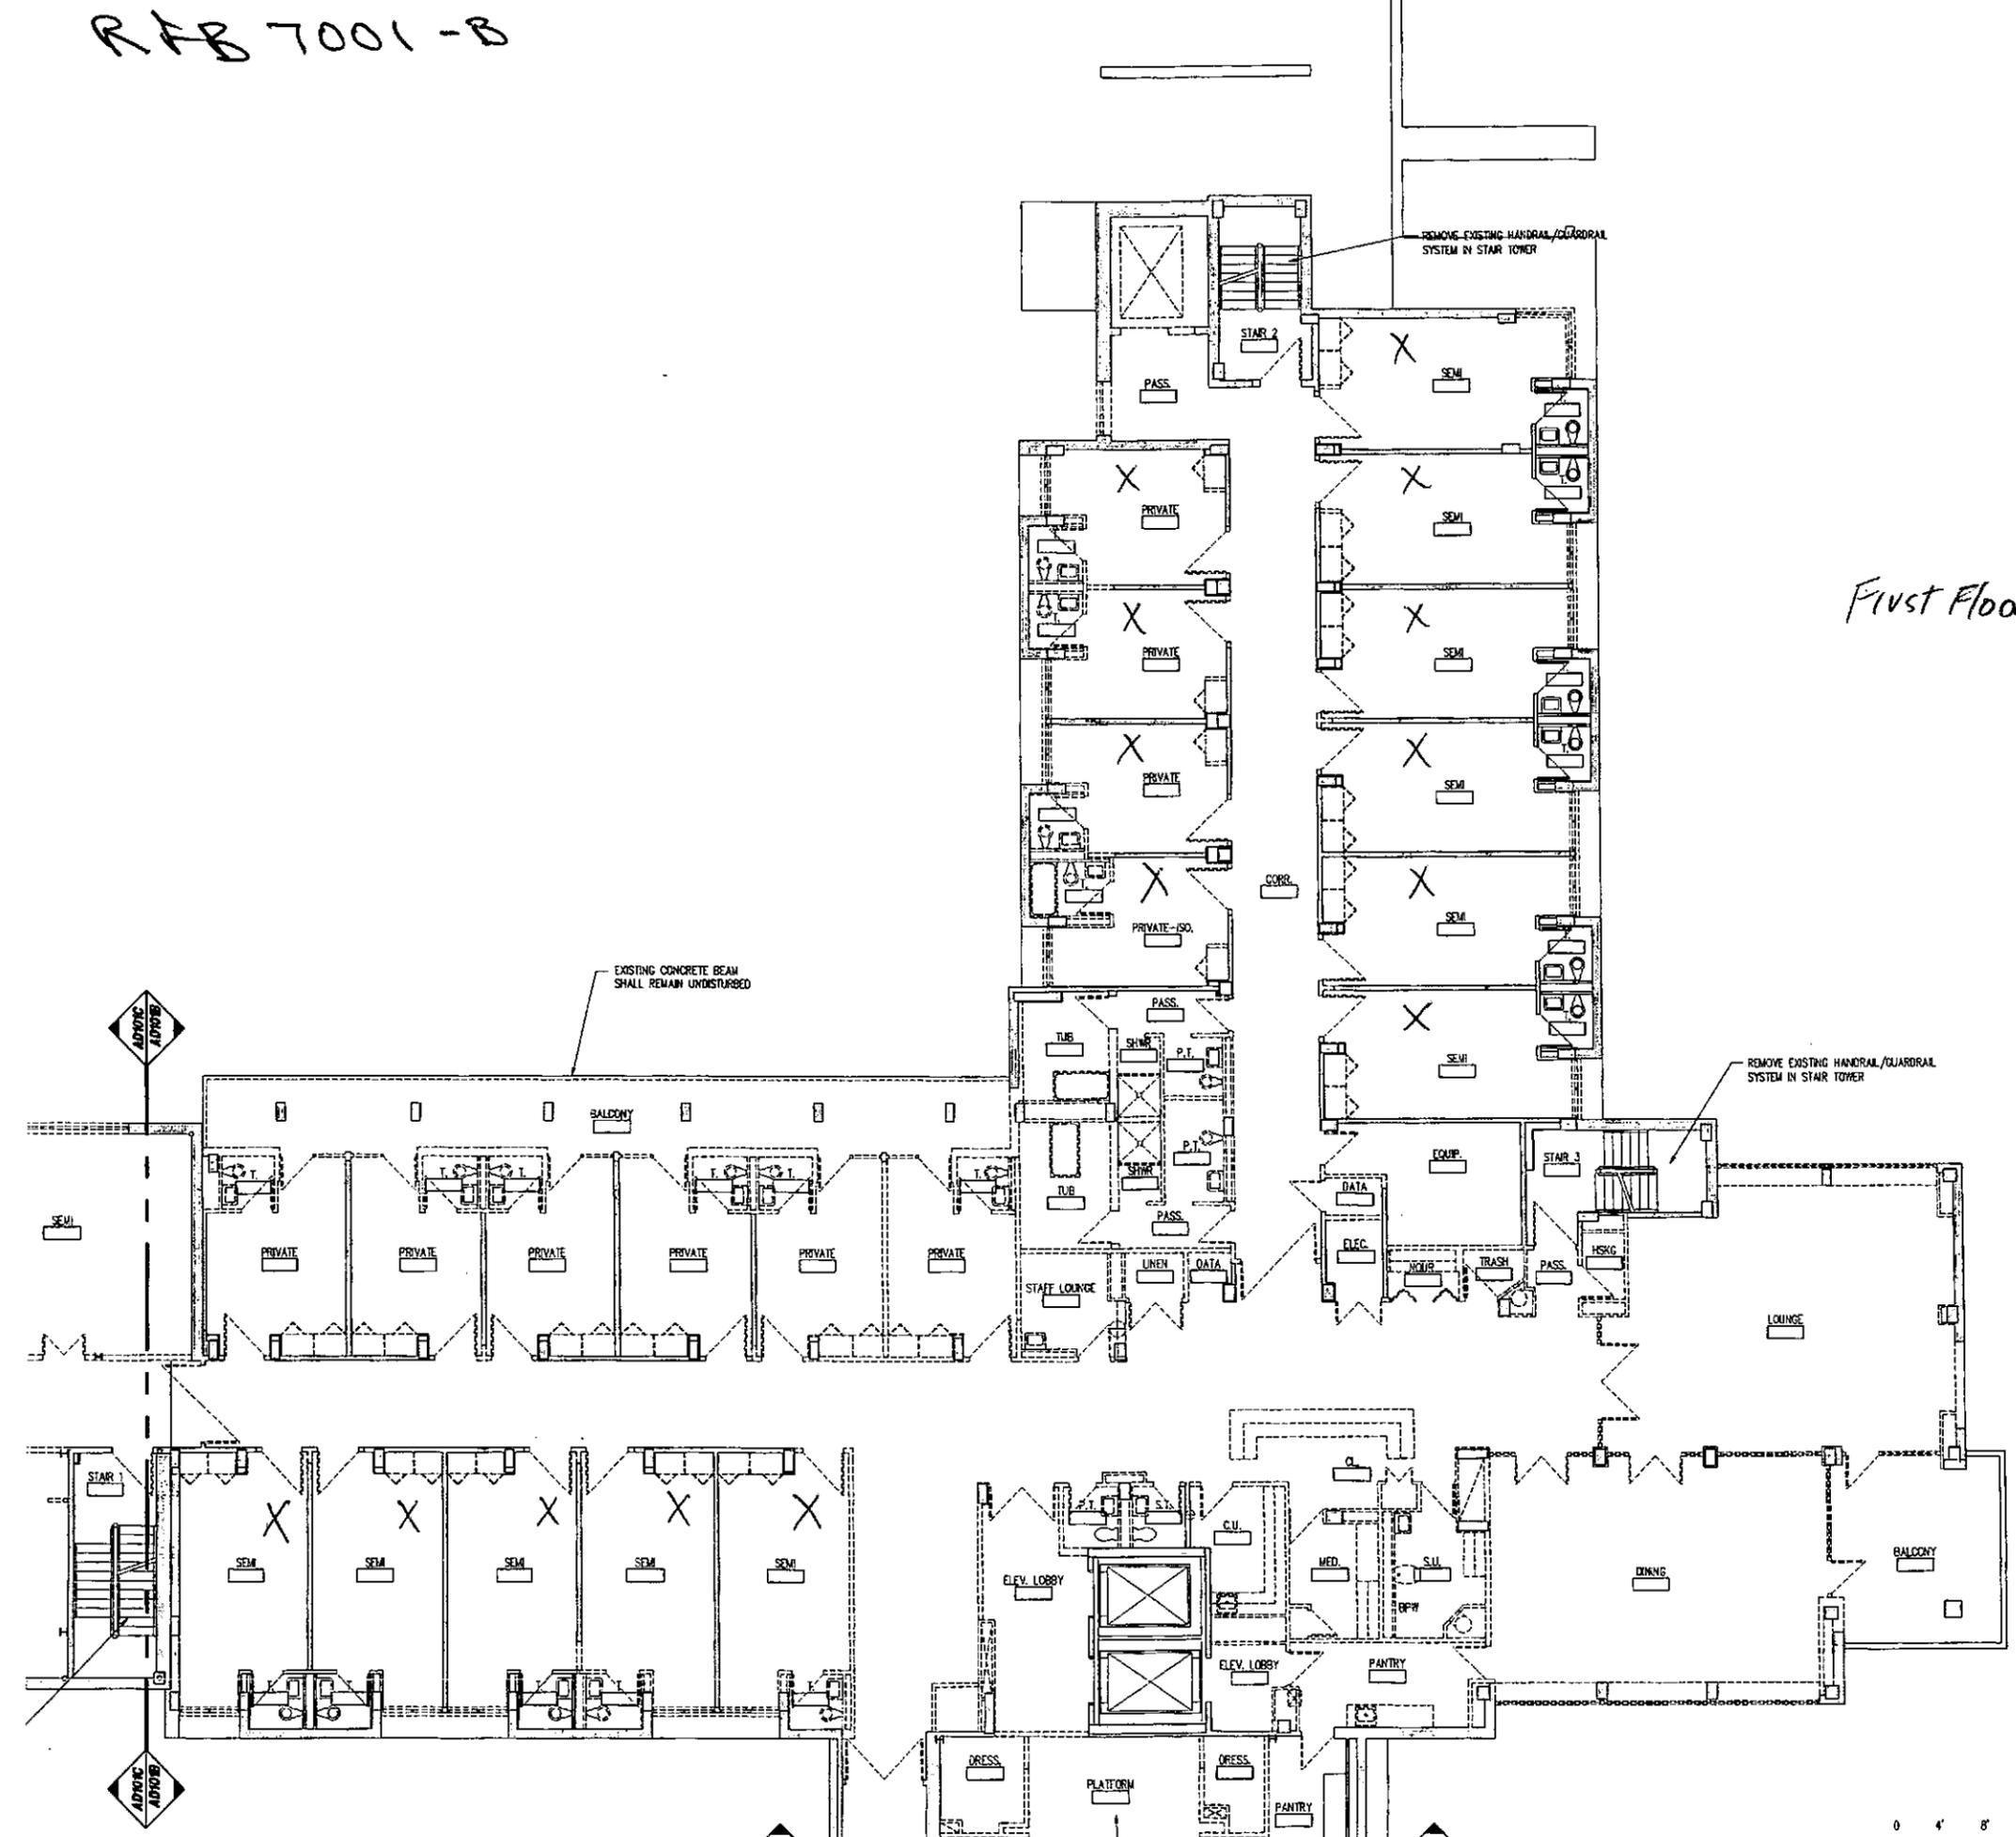

First Floor

**GENERAL DEMOLITION NOTES**

- A. COORDINATE PROPOSED METHODS AND OPERATIONS OF DESIGNATED REPRESENTATIVE PRIOR TO START OF DEMOLITION COORDINATION FOR SHUT-OFF, CAPPING AND CONTINUATION OF SERVICES.
- B. DEMOLITION WORK SHALL BE PHASED TO ALLOW FOR CONTINUOUS OPERATIONS OF EXISTING MEP SERVICES.
- C. INTERRUPTIONS IN DAILY OPERATIONS MUST BE COORDINATED WITH DESIGNATED REPRESENTATIVE. THIS SHALL INCLUDE SERVICE OF OCCUPANTS, REMOVAL OF EQUIPMENT, SHIFTS AND ELECTRICAL DISRUPTION, ETC.
- D. CONDUCT DEMOLITION AND DEBRIS REMOVAL IN A SAFE MANNER WITH CORRIDORS, HALLS, STAIRS, AND OTHER ADJACENT FACILITIES. DO NOT CLOSE OR OBSTRUCT TRAFFIC WAYS WITHOUT LOCAL BUILDING OFFICIAL.
- E. ERECT TEMPORARY ENCLOSURE(S) AROUND ALL EXTERIOR BUILDING. THE BUILDING SHALL BE LEFT WEATHER-TIGHT AND WORKDAY.
- F. PROVIDE TEMPORARY DUST ENCLOSURES AROUND ALL DEBRIS, ETC. FROM REACHING ADJACENT AREAS OF BUILDING.
- G. REFER TO MECHANICAL, PLUMBING AND ELECTRICAL FOR ADDITIONAL DEMOLITION REQUIREMENTS.
- H. ALL SALVAGEABLE MATERIAL AND EQUIPMENT SHOWN ON PROPERTY OF THE OWNER OR NOT DISCLOSED BY THE OWNER DEMOLITION WORK SHALL BE CAREFULLY REMOVED AND STORED. THE CONTRACTOR SHALL VERIFY WITH THE OWNER ALL ITEMS.
- I. ALL SALVAGEABLE MATERIAL AND EQUIPMENT SCHEDULED AND DISCLOSED BY THE OWNER SHALL BECOME THE PROPERTY OF THE OWNER. ITEMS NOT SPECIFICALLY LISTED ON THE DRAWINGS OR IN THE SPECIFICATIONS SHALL NOT BE PERMITTED.
- J. VERIFY SAVING AND RE-USE OF ALL MISCELLANEOUS ITEMS SPECIFICALLY LISTED ON THE DRAWINGS OR IN THE SPECIFICATIONS.
- K. UNLESS OTHERWISE INDICATED ON THE DRAWINGS, ALL (INCLUDING FINISHES) DISTURBED BY DEMOLITION OF EXISTING NEW CONSTRUCTION INCLUDING MECHANICAL AND ELECTRICAL SHALL BE REMOVED AND RETURNED TO ITS ORIGINAL UNDISTURBED CONDITION.
- L. REMOVE ALL EXISTING WALL CONSTRUCTION, MILLWORK, THIS DRAWING IN ITS ENTIRETY TO THE EXTENT SHOWN ON IT REMOVED FROM FLOOR TO UNDERSIDE OF STRUCTURE ABOVE.
- M. AT EXISTING INTERSECTING WALL WHERE ONE WALL HAS EXPOSED AREA OF WALL TO MATCH EXISTING ADJACENT SURFACE.
- N. EXISTING WALLS INDICATED TO REMAIN ARE FOR PURPOSES OF CONSTRUCTION OR LEASING. EXISTING CONSTRUCTION MAY BE REMOVED AND REPLACED IN ACCORDANCE WITH THE ARCHITECT AT NO ADDITIONAL COST TO THE OWNER.

**DEMOLITION LEGEND**

- EXISTING WALLS TO REMAIN
- EXISTING CONSTRUCTION TO BE REMOVED
- EXISTING ITEMS TO REMAIN
- EXISTING ITEMS TO BE REMOVED


RFB 7001-c

A

B

C

D

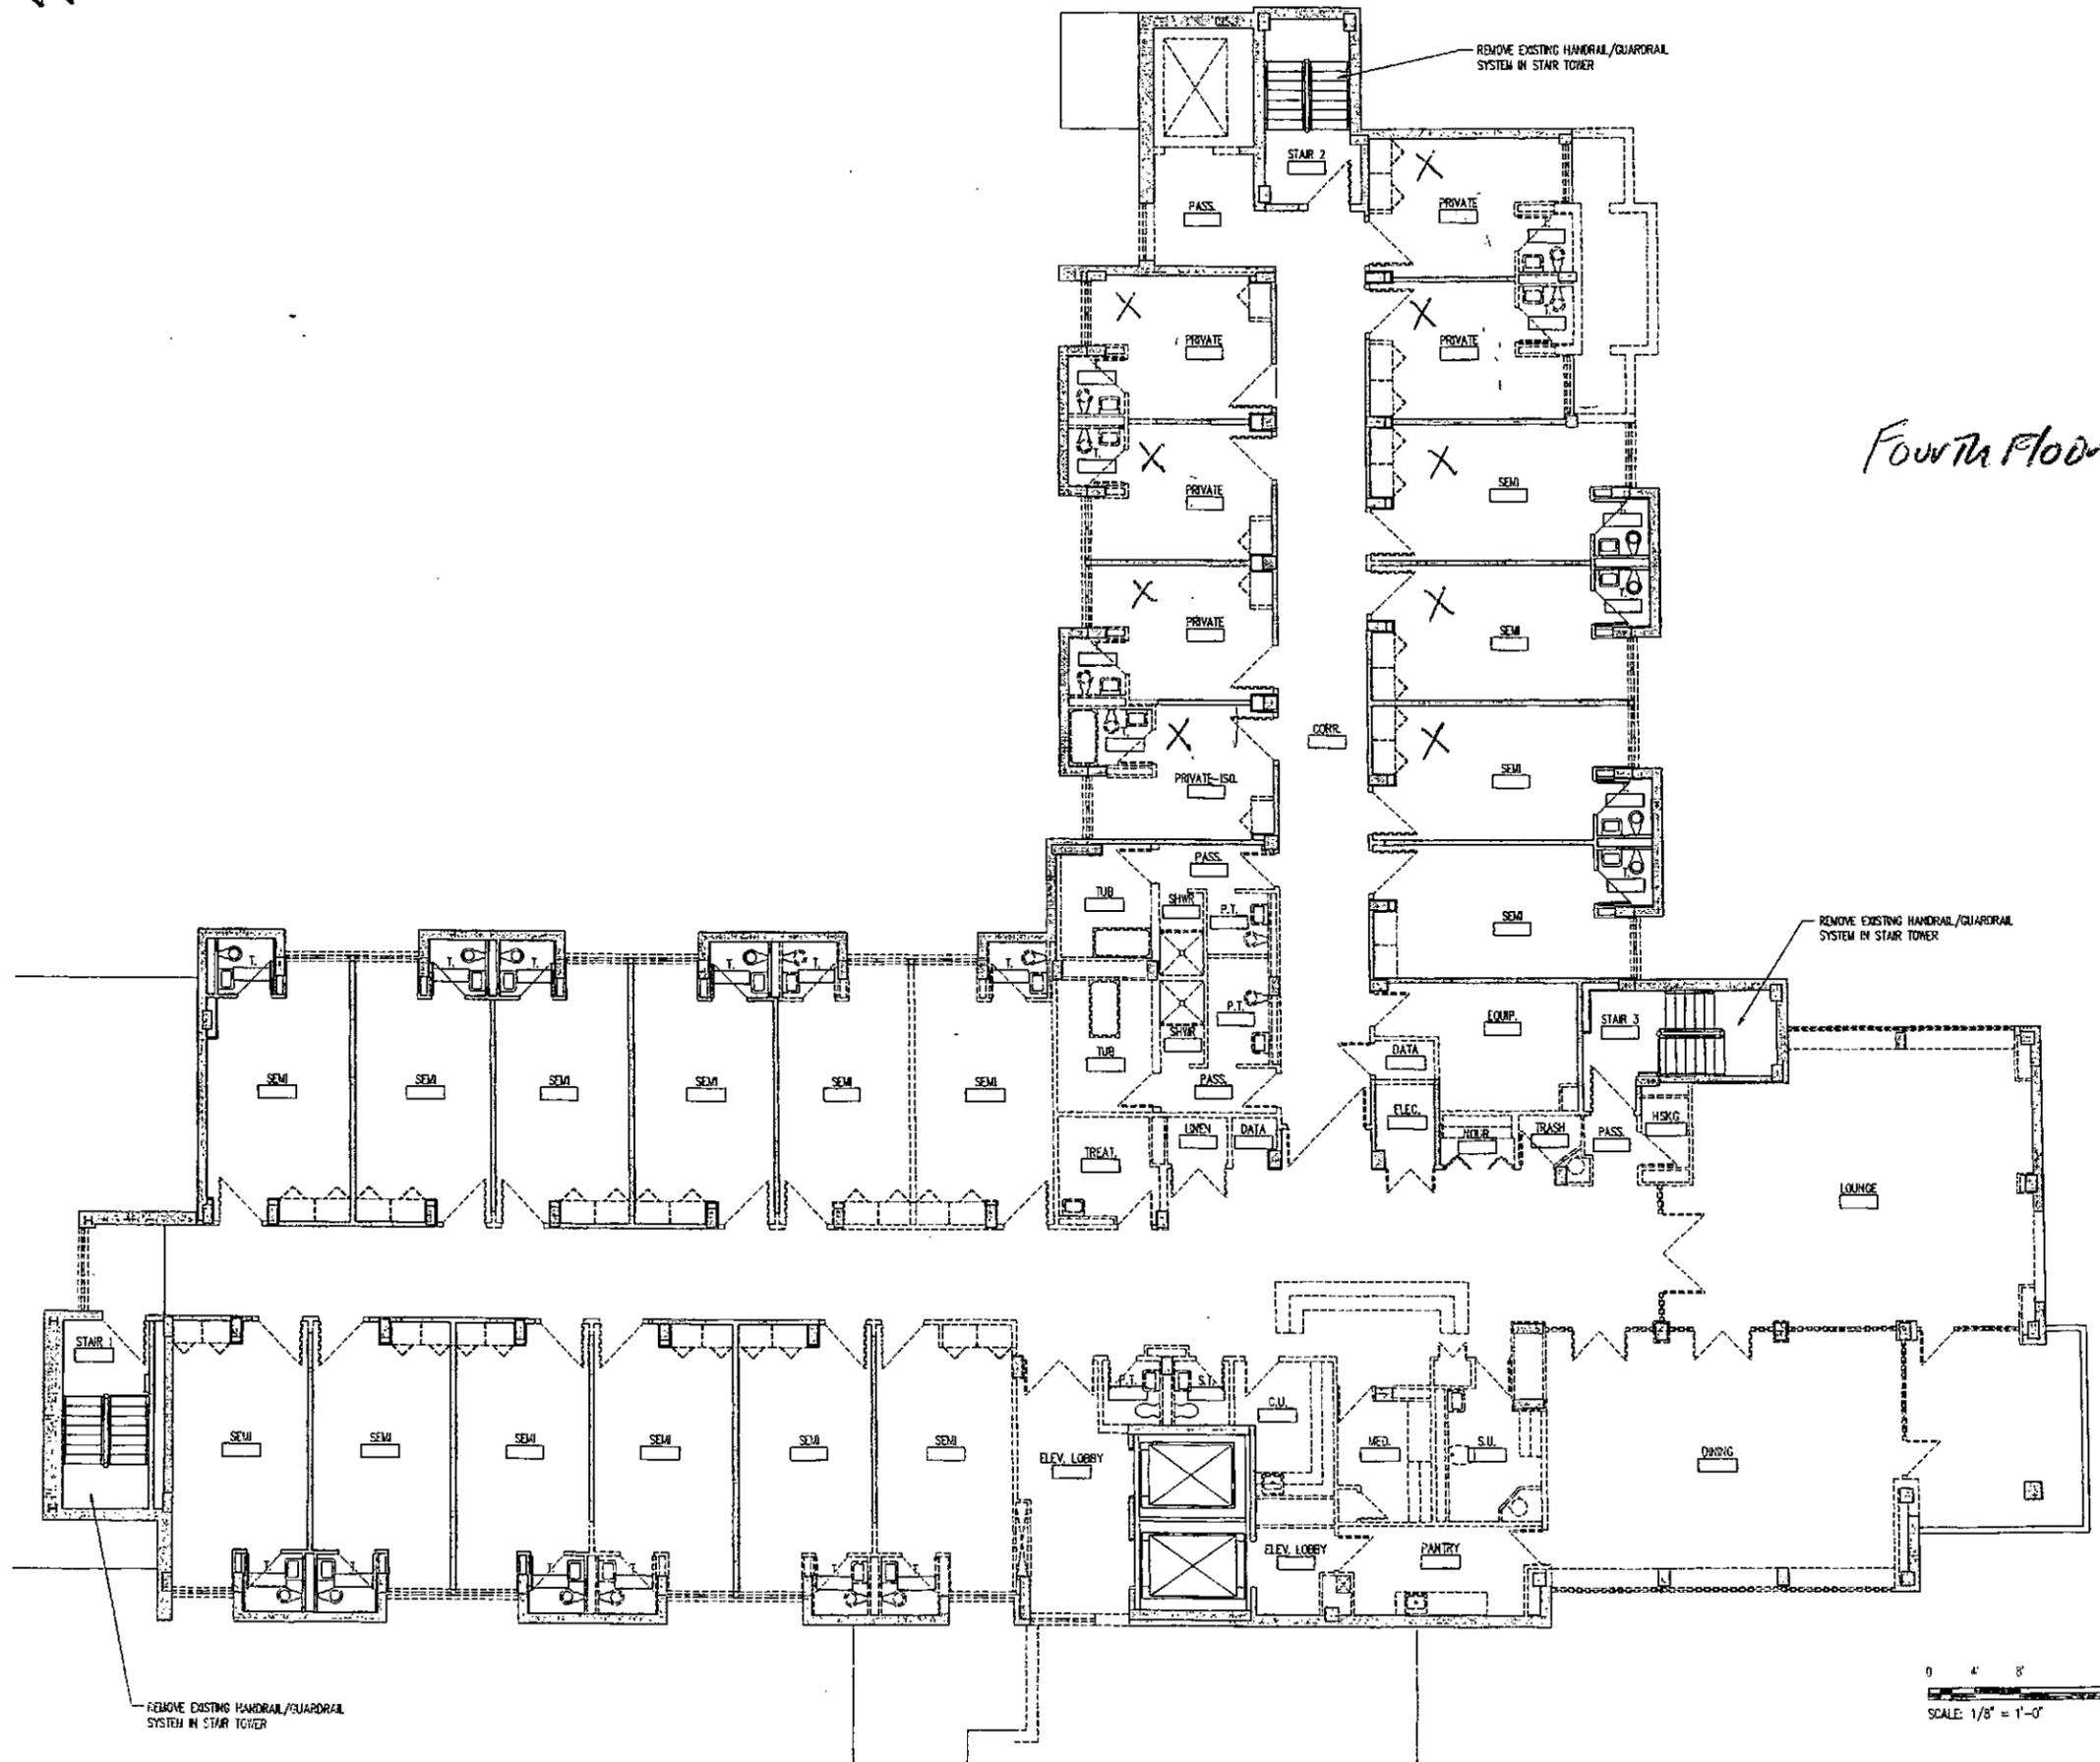

Fourth Floor


0 4' 8' 16'  
SCALE: 1/8" = 1'-0"

REMOVE EXISTING HANDRAIL/GUARDRAIL SYSTEM IN STAIR TOWER

REMOVE EXISTING HANDRAIL/GUARDRAIL SYSTEM IN STAIR TOWER

REMOVE EXISTING HANDRAIL/GUARDRAIL SYSTEM IN STAIR TOWER

RFB 7001-D

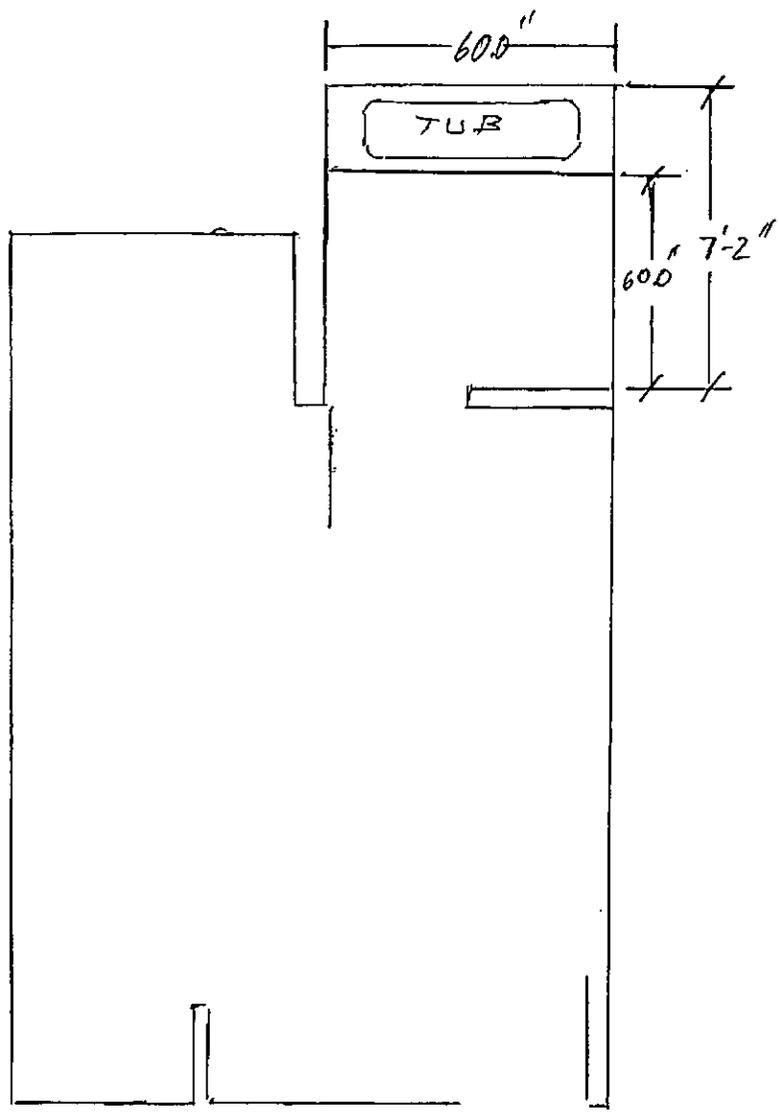

FLOOR TO CEILING HEIGHT OVER TUB - 94.0"  
WALLS ARE TILED COMPLETELY AROUND TUB