


Swanke Hayden Connell, Ltd
Swanke Hayden Connell & Partners, LLP
100 Broadway, New York, New York 10005
Phone 212 226 9696, Fax 212 219 0059

The Barnum Museum Phase I – Stabilization

820 Main Street
Bridgeport, CT 06604

Structural Engineer:
GNCB Consulting Engineers, P.C.
130 Elm Street
Old Saybrook, CT 06475
(860) 388-1224

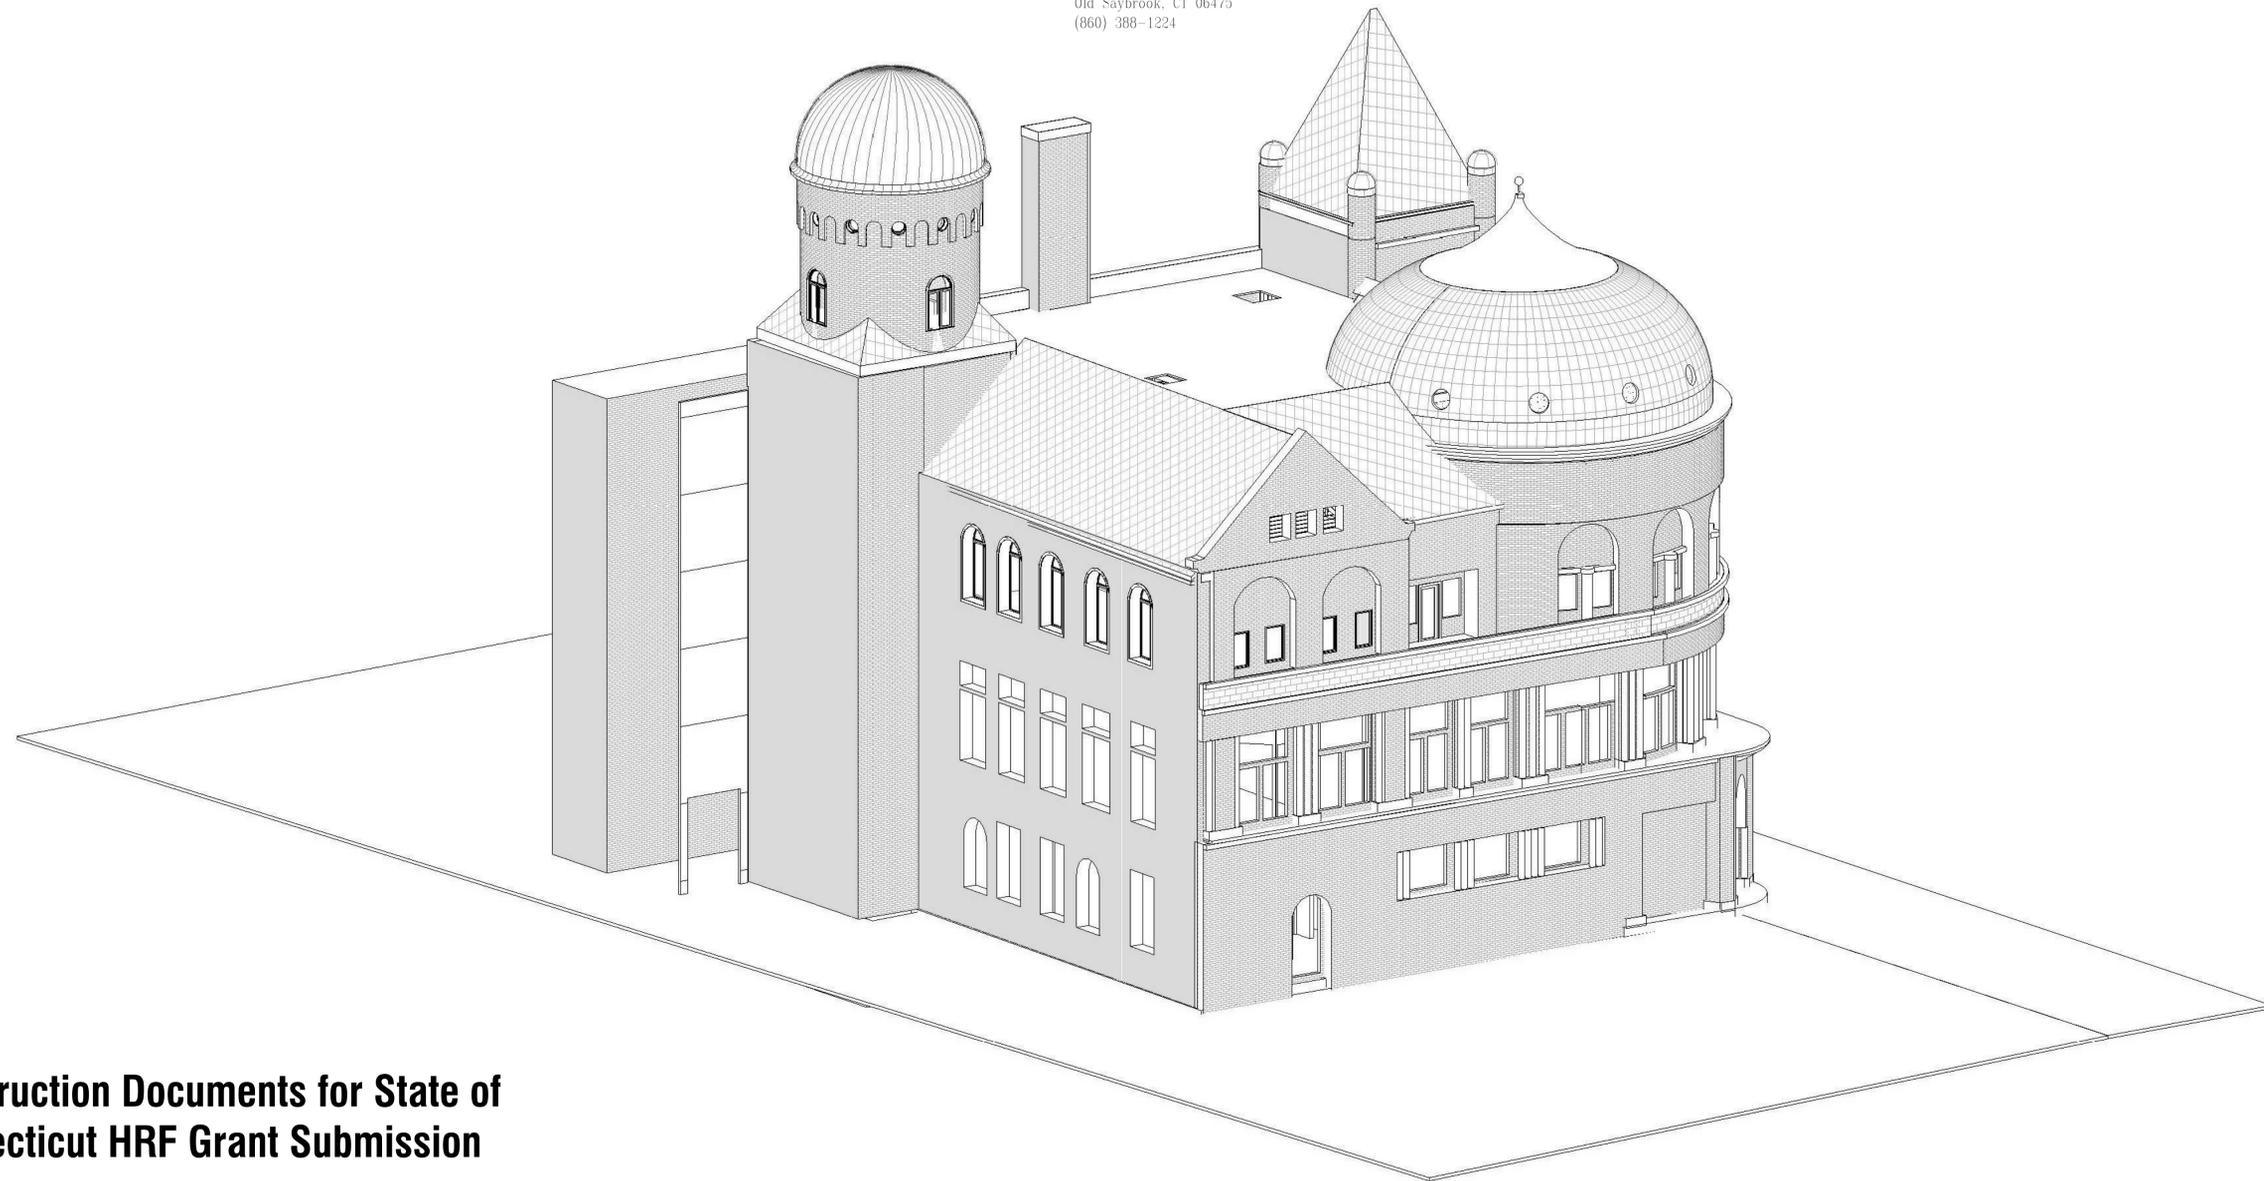


**Construction Documents for State of
Connecticut HRF Grant Submission**

August 11, 2014

SHCA # 06954.DO

It is a violation of the law to alter this document in hard copy or electronic format (the "document") in any way. Use or modifications to this document is at the sole risk and liability of the user. The user shall, to the fullest extent of the law, hold SHCA harmless from any claims, liabilities or damages including legal fees that may be incurred as a result of any unauthorized or improper use or modification of this document.

No. Date Revision

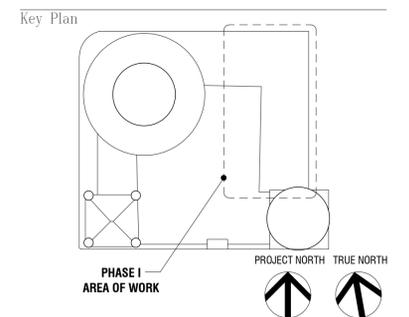


Job Title
The Barnum Museum- Phase I
 820 Main Street
 Bridgeport, CT 06604

Drawing Title
PARTIAL ATTIC FRAMING PLAN

Issue Date	Scale
August 11, 2014	As indicated
Seal	Drawn By Checked By
	JJS - AJ JFN
	Project No.
	12106.02
	Drawing No.

S1.1

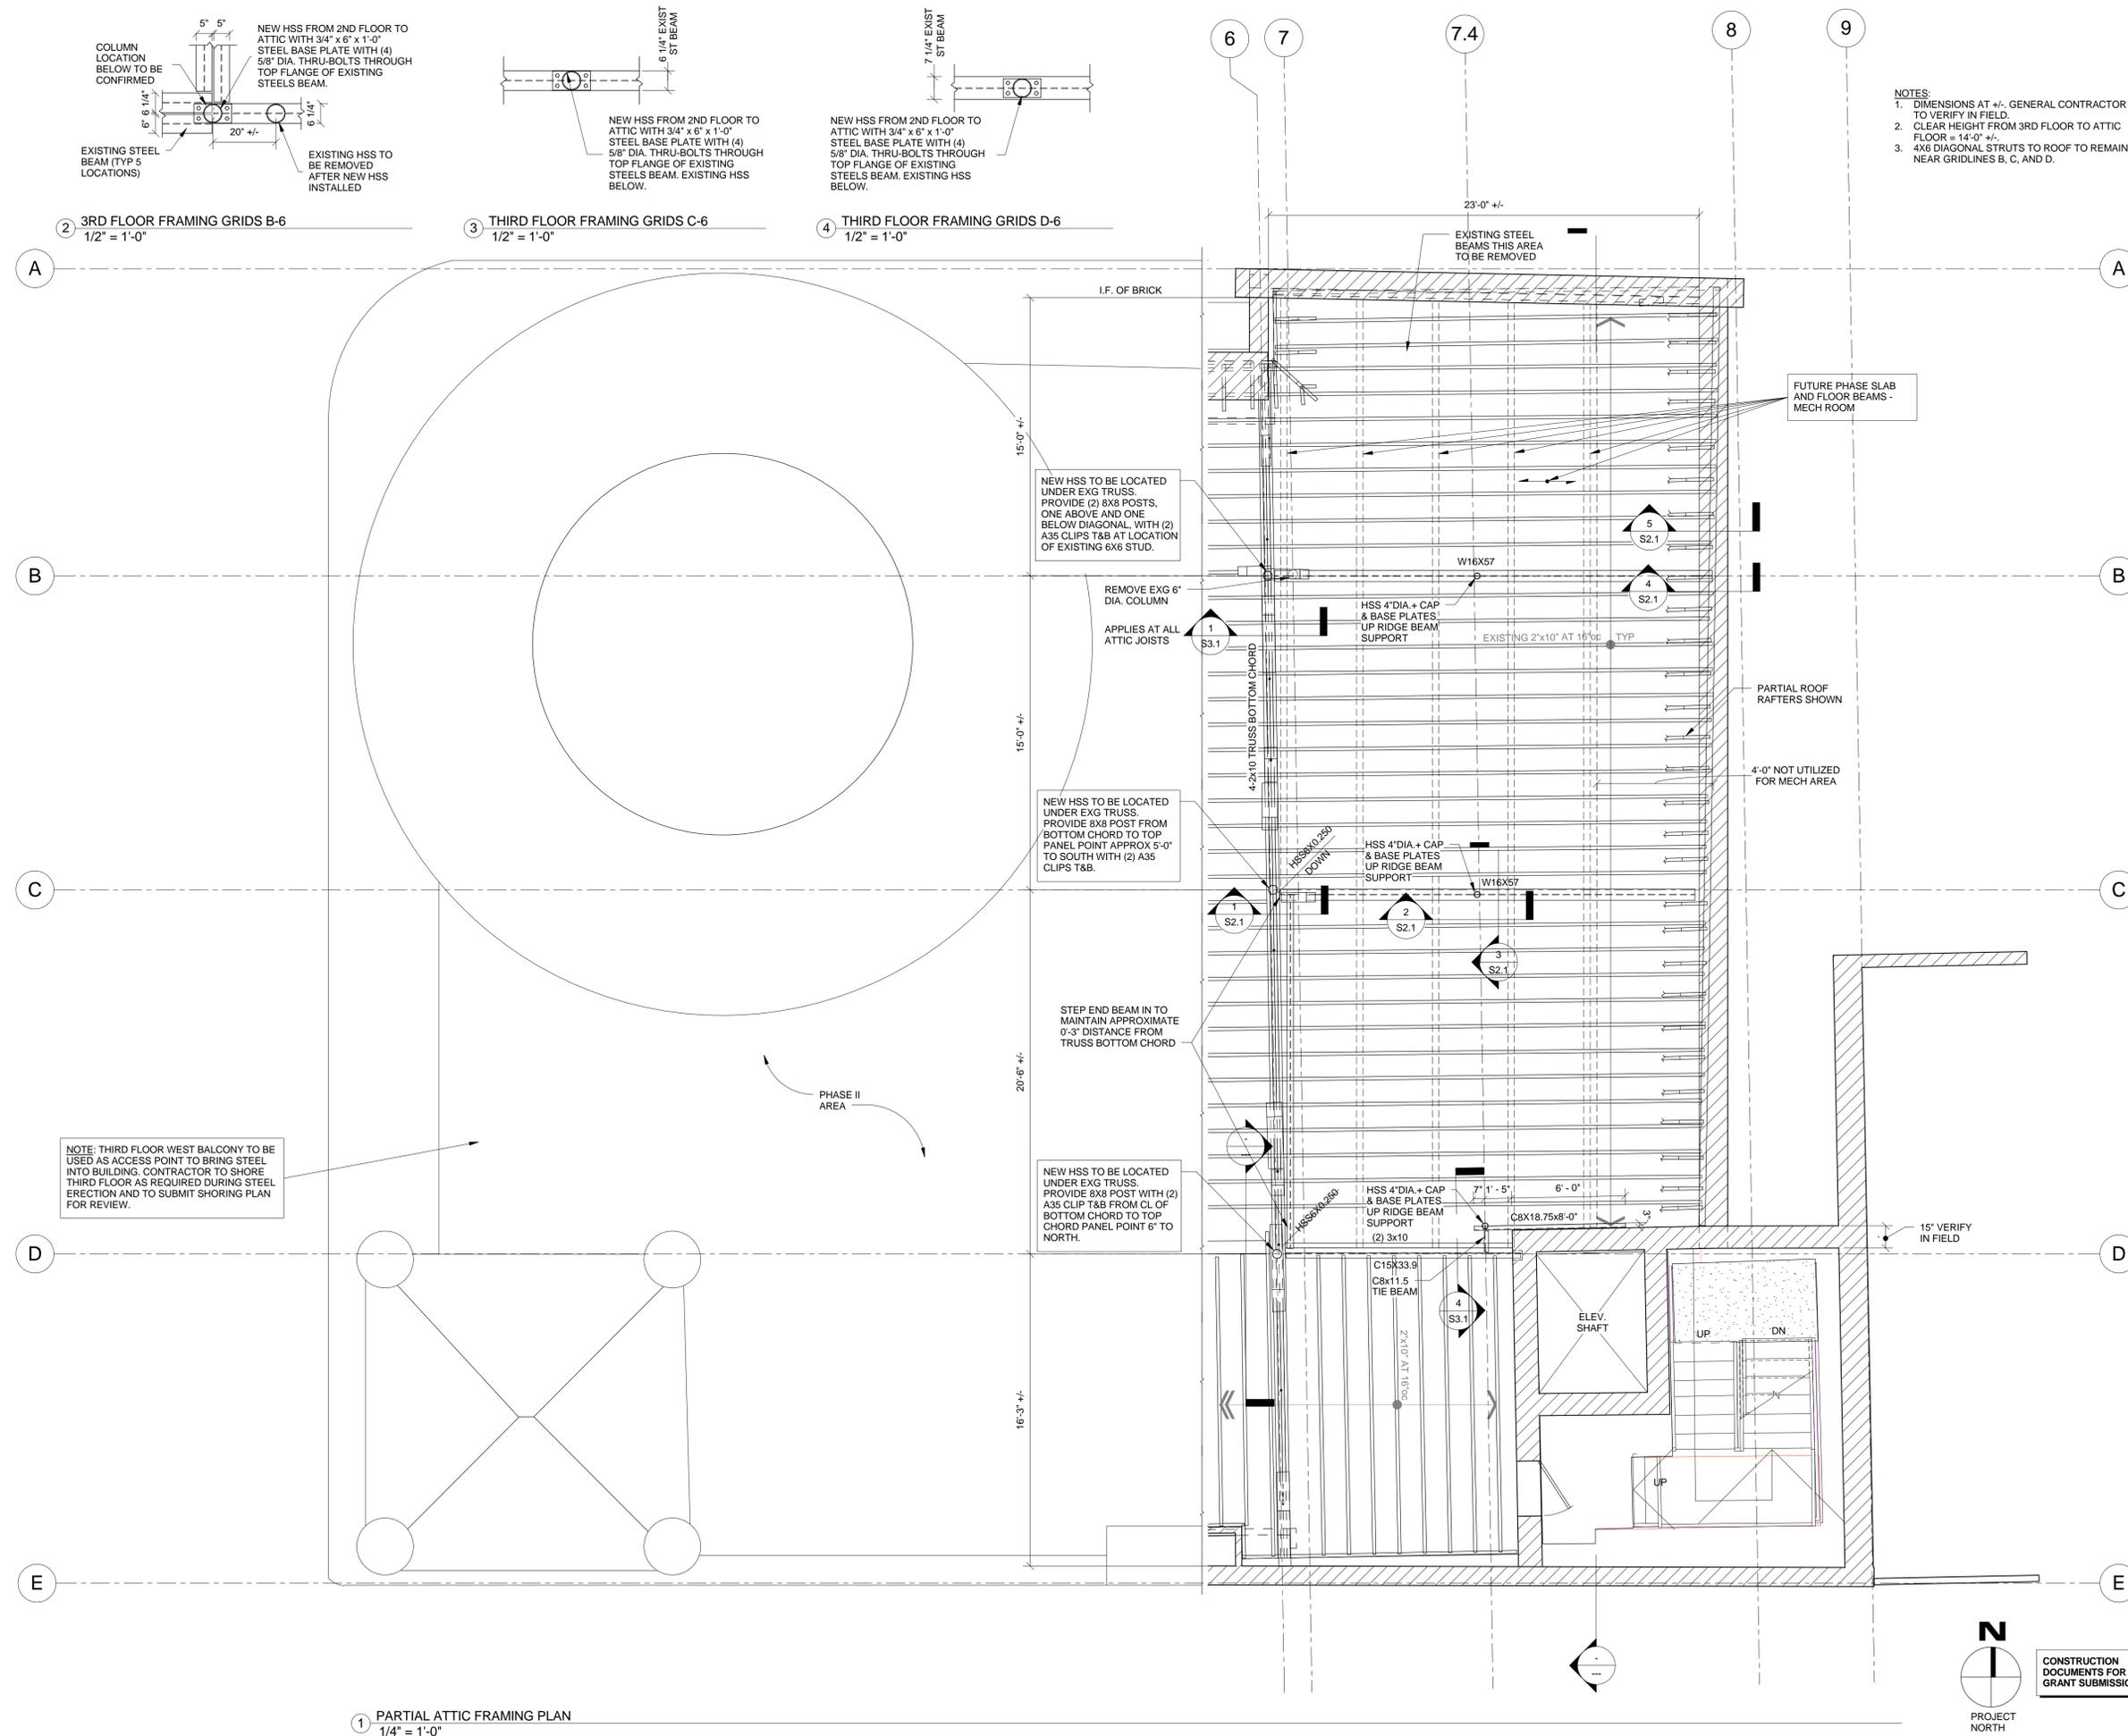

- NOTES:
1. DIMENSIONS AT +/- GENERAL CONTRACTOR TO VERIFY IN FIELD.
 2. CLEAR HEIGHT FROM 3RD FLOOR TO ATTIC FLOOR = 14'-0" +/-.
 3. 4X6 DIAGONAL STRUTS TO ROOF TO REMAIN NEAR GRIDLINES B, C, AND D.

CONSTRUCTION DOCUMENTS FOR HRF GRANT SUBMISSION

1 PARTIAL ATTIC FRAMING PLAN
 1/4" = 1'-0"

