

FINISH LEGEND

VINYL COMPOSITION TILE- VCT

VCT-1: MANUFACTURER: ARMSTRONG
STYLE: IMPERIAL TEXTURE
COLOR: #51911 CLASSIC WHITE
SIZE: 12"X12"

VCT-2: MANUFACTURER: ARMSTRONG
STYLE: IMPERIAL TEXTURE
COLOR: #51820 MARINA BLUE
SIZE: 12"X12"

VCT-3: MANUFACTURER: ARMSTRONG
STYLE: RAVE
COLOR: #57516 SCREAMIN' PUMPKIN
SIZE: 12"X12"

SPORTS FLOORING

SF-1: MANUFACTURER: GERFLOR
STYLE: REC 45
COLOR: 6062 CANADIAN MAPLE
THICKNESS: 4.5MM
ROLL SIZE: 4'-11"
(FIELD)

SF-2: MANUFACTURER: GERFLOR
STYLE: REC 45
COLOR: 2402 AZUL
THICKNESS: 4.5MM
ROLL SIZE: 4'-11"
(BORDER)

SF-3: MANUFACTURER: GERFLOR
STYLE: REC 45
COLOR: 6160 NARANJA
THICKNESS: 4.5MM
ROLL SIZE: 4'-11"
(ACCENT)

PAINTED GAME LINES:
P-1: BLACK




VCT-3



VCT-2


FLOOR PATTERN-TYP.

SCALE: 1/4"=1'-0"

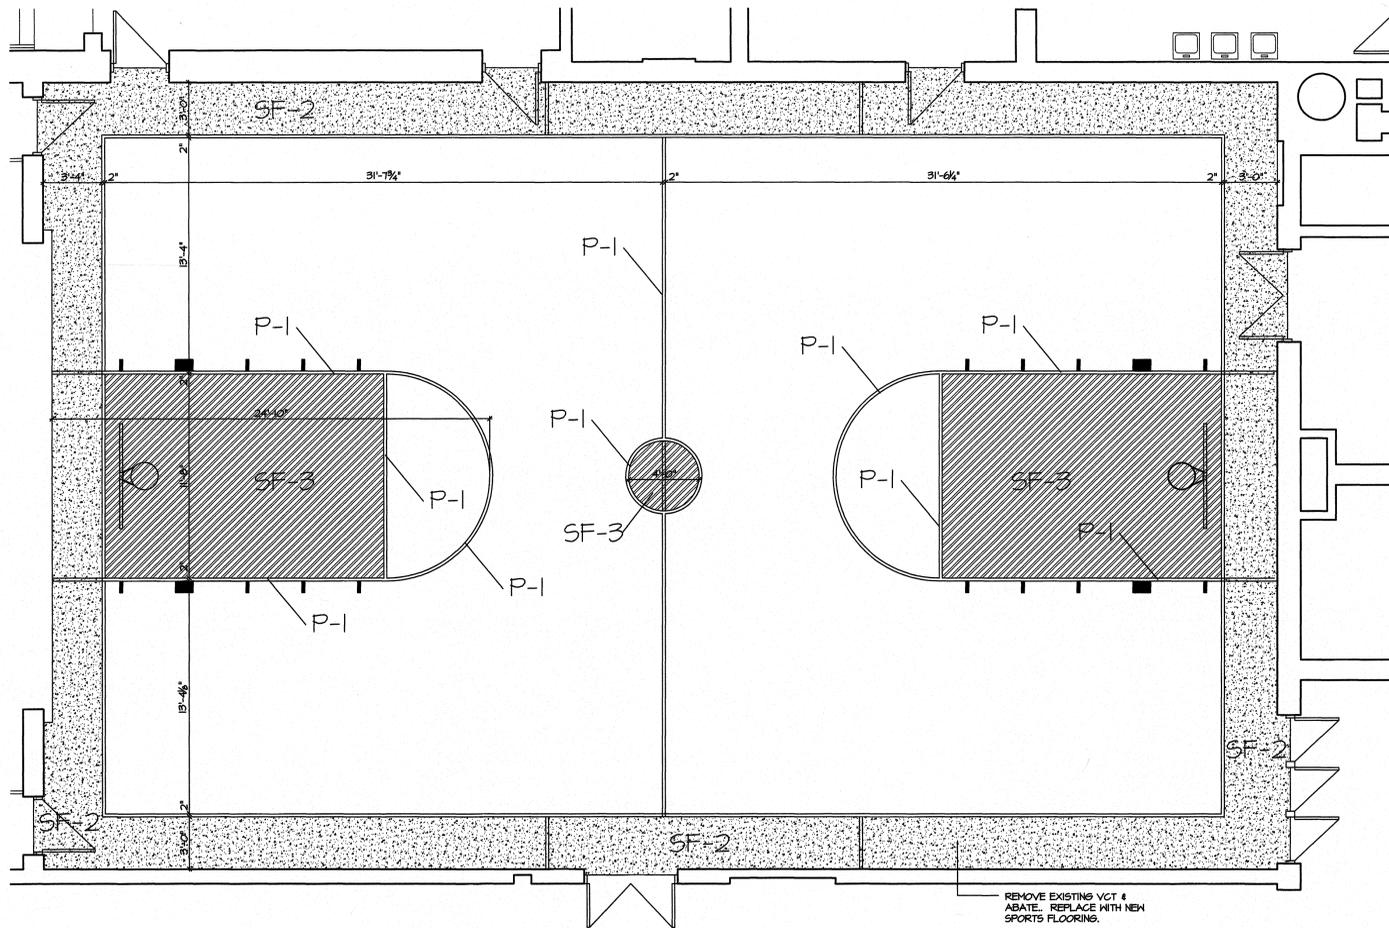

MULTI-PURPOSE ROOM FINISH PLAN

SCALE: 1/4"=1'-0"

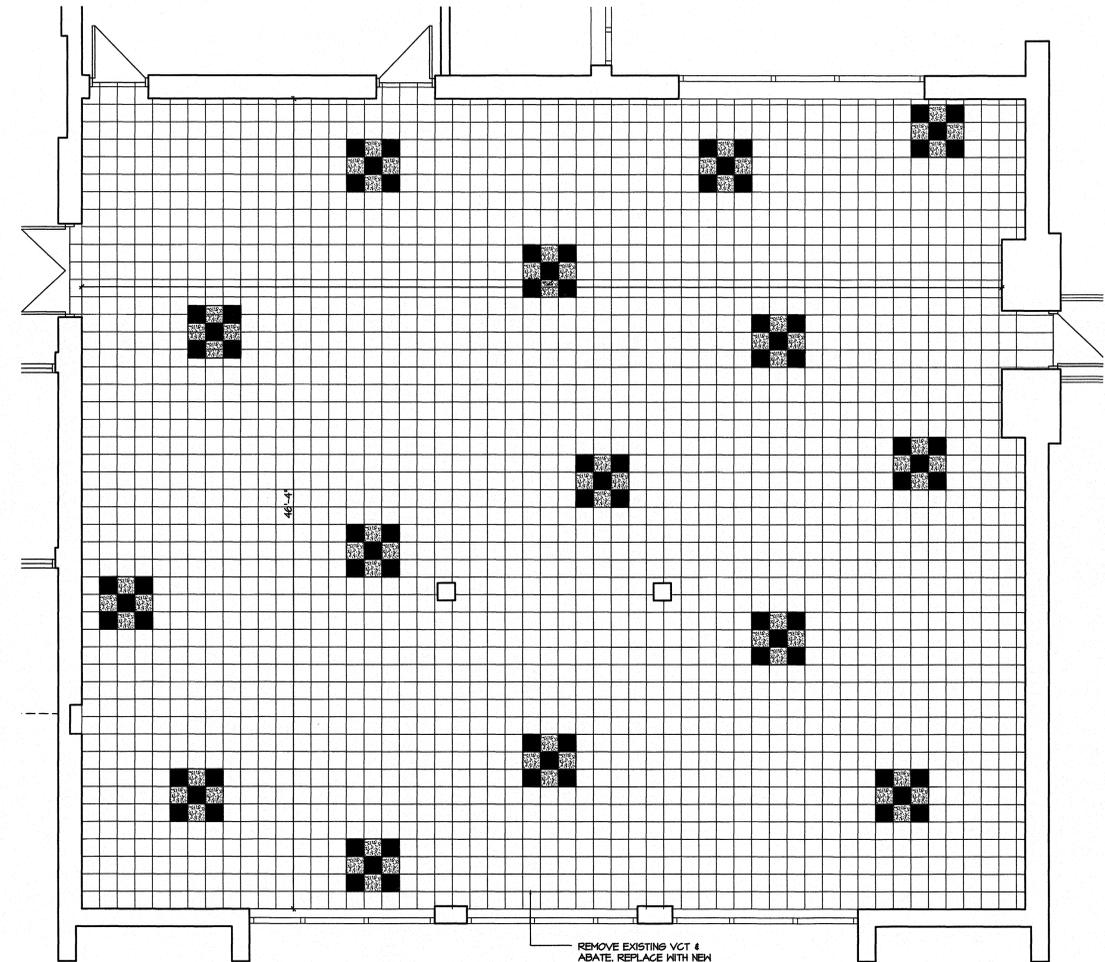

CAFETERIA FINISH PLAN

SCALE: 1/4"=1'-0"

REMOVE EXISTING VCT & ABATE. REPLACE WITH NEW SPORTS FLOORING.

REMOVE EXISTING VCT & ABATE. REPLACE WITH NEW VCT.

DATE: _____	XXXX
DRAWN BY: _____	CA
SCALE: _____	AS NOTED
REVIEWED BY: _____	XXX
PROJECT NO: 15-028A	
	A12.1 FINISH PLAN

NO.	DATE	DESCRIPTION

FINISH PLAN - CAFETERIA & MULTI-PURPOSE ROOM

FLOOR FINISH REPLACEMENT
EMERSON WILLIAMS
ELEMENTARY SCHOOL
461 WELLS ROAD
WETHERSFIELD, CONNECTICUT

CONSULTANT'S SEAL




FRIAR ASSOCIATES INC.

281 Farmington Avenue
Farmington, CT. 06032

SHEET NO.

A12.1

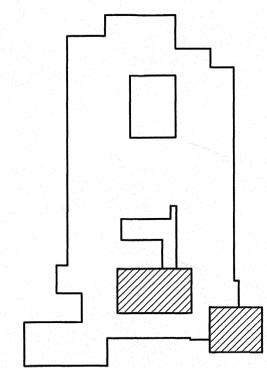

Plotted on Recycled Paper

DEMOLITION NOTES

- ALL DEMOLITION & ABATEMENT TO BE DONE BY OTHERS.

GENERAL NOTES

- ALL WORK SHALL BE PERFORMED IN STRICT ACCORDANCE WITH ALL NATIONAL, STATE, AND LOCAL CODES AND ORDINANCES.
- DO NOT SCALE DRAWINGS. THE CONTRACTOR SHALL BE RESPONSIBLE FOR OBTAINING CLARIFICATION OF DIMENSIONS FROM THE ARCHITECT BEFORE CONTINUING WITH CONSTRUCTION.
- CONTRACT DRAWINGS MAY VARY FROM ACTUAL FIELD CONDITIONS. CONTRACTOR SHALL CORRECT DIMENSIONS OF ALL MATERIALS TO CARRY OUT THE INTENT OF THE CONTACT DRAWINGS. VERIFY ALL DIMENSIONS AND EXISTING CONDITIONS IN FIELD BEFORE ORDERING ANY MATERIALS. CONTRACTOR SHALL NOTIFY ARCHITECT PROMPTLY OF ANY CRITICAL DISCREPANCIES BEFORE PROCEEDING WITH WORK.
- ALL NEW WORK SHALL BE IMPLEMENTED SO AS TO PROVIDE A SMOOTH AND CONTINUOUS SURFACE WITH ALL EXISTING CONDITIONS.
- CONTRACTOR SHALL BE RESPONSIBLE FOR ALL WORK NECESSARY TO ACHIEVE THIS REQUIREMENT
- CUTTING AND PATCHING SHALL BE THE RESPONSIBILITY OF THE TRADE WHOSE WORK RESULTS IN THE NEED FOR CUTTING AND PATCHING.
- DIMENSIONS ARE TO FACE OF GYPSUM BOARD, U.N.O.
- FLOOR PREP IN CAFETERIA & GYMNASIUM SHOULD INCLUDE USE OF ARDEX LU 100, SELF LEVELING FLOORING UNDERLAYMENT. FOLLOW MANUFACTURERS INSTRUCTIONS FOR PROPER INSTALLATION.
- FOLLOW FLOORING MANUFACTURERS INSTRUCTIONS FOR PROPER FLOOR PREPERATION & INSTALLATION.
- INSTALL MATCHING RUBBER THRESHOLD WHERE TWO DIFFERENT FLOORING MATERIALS MEET..