

**EXTENSION OF AIR LINE STATE PARK TRAIL – PHASE 1
ADDENDUM NO. 1
September 30, 2016**

TO ALL BIDDERS:

All instructions contained in this addendum shall be reflected in the Bid and will be made part of the Contract Documents when the Contract is awarded. Sealed bids are still due to be received by Michael Maniscalco, Town Manager, East Hampton Town Hall, 20 East High Street, East Hampton, CT 06424 until **11:00 a.m. prevailing time on Friday October 7, 2016**

Addenda will be issued only to those contractors who have purchased the Contract Documents as referenced in the Invitation to Bid. It is the responsibility of contractors bidding the project to distribute copies of this addendum to all subcontractors, suppliers and other entities providing quotations.

The following items form this addendum:

1. Clarifications resulting from the mandatory pre-bid meeting discussion and subsequent bidders' questions including Steel Pipe Swing Gate detail which was absent from the plan set. (2 page)
2. Sign-In-Sheet & agenda from mandatory pre-bid meeting. (5 pages)

CLARIFICATIONS:

1. The Town of East Hampton has identified the area of the historic skate park (Sta. 92+50 to Sta. 94+25) and the Town's Public Works Department located at 1 Public Works Drive as a location for material and equipment stockpiling. Please note that no materials or equipment may be stored on the East Hampton Fire Department property.
2. A detail for the 15' wide steel swing gate identified on the plans has been attached to this addendum and will be added to the contract plan set.
3. What is the estimated construction cost of this project?
A: The Engineer's estimated construction cost is approximately \$300,000 for this project.
4. Will the contractor be responsible for attaining local permits?
A: All required permits will be expedited & fees will be waived by the Town of East Hampton.
5. Are digital copies of the plans available?
A: Digital (.pdf) copies of the plans and bid documents are available. Bidders who wish to receive digital copies of the plans and documents must put their name on the plan holders list available in the East Hampton Town Manager's office and request a .pdf set. Plan holders who purchased paper copies may contact Anchor Engineering at kgrindle@anchorengr.com and request a .pdf set.

**PRE-BID MEETING AGENDA
AIR LINE STATE PARK TRAIL – PHASE 1
EAST HAMPTON, CONNECTICUT
9:00 AM, SEPTEMBER 27, 2016**

I. INTRODUCTIONS

- A. Sign In Sheet
- B. Owner – Town of East Hampton – Parks and Recreation Department
- C. Funding Source – National Recreation Trails Program administered through the CTDEEP
- D. Engineer – Anchor Engineering Services, Inc.

II. GENERAL PROJECT INFORMATION

- A. Bid opening date, time, location - **Friday October 7, 2016, 11:00 AM, Town Manager's Office**
- B. Bid proposal forms & bid bond
- C. Bid Proposal
- D. Contract Time, Liquidated Damages
- E. Performance & Payment Bonds
- F. Insurance Requirements
- G. Prevailing Wage Rates
- H. Schedule

III. DETAILED PROJECT OVERVIEW

- A. Plans & Specifications
- B. M&P Traffic
- C. Construction Staking

V. PRE-BID MEETING FOLLOW-UP – ADDENDUM NO. 1

- A. Meeting Minutes Distribution
- B. Sign-In Sheet Distribution
- C. Clarifications

IV. QUESTIONS

PRE-BID MEETING SIGN-IN SHEET
AIR LINE STATE PARK TRAIL – PHASE 1
EAST HAMPTON, CONNECTICUT
9:00 AM, SEPTEMBER 27, 2016



NAME	ORGANIZATION	CONTACT INFORMATION
<u>Kevin Grindle</u>	<u>Anchor Engineering Services Inc.</u>	Telephone: 860-633-8770_____ Fax: 860-633-5971_____ Email: kgrindle@anchorengr.com_____
<u>Melissa Hamilton</u>	<u>B&W Paving & Landscaping</u>	Telephone: 860-572-9942_____ Fax: 860-536-5833_____ Email: betty@bandwpaving.com_____
<u>Nick Koss</u>	<u>Koss Construction</u>	Telephone: 860-933-5131_____ Fax: N/A_____ Email: kossconstructionllc@gmail.com_____
<u>Eric Whited</u>	<u>Sullivan Paving</u>	Telephone: 860-267-2357_____ Fax: _____ Email: ewhited@sullivanpaving.com_____
<u>Rick Whitney</u>	<u>Giordano Construction Co.</u>	Telephone: 203-8590634_____ Fax: 203-481-5764_____ Email: rfw@giordanomail.com_____

NAME	ORGANIZATION	CONTACT INFORMATION
Gerald Frisbie	Mather Corp.	Telephone: 860-242-0743 Fax: 860-242-1493 Email: michaelamato@mathercorp.com
Tom Machnik	Machnik Bros. Inc.	Telephone: 860-434-1330 Fax: 860-434-9448 Email: todd@machnikbros.com
Will Poole	Wiese Construction	Telephone: 860-889-4973 Fax: 860-889-5035 Email: will@wiese-construction.com
Bob Colossale	Colossale Construction	Telephone: 860-223-3179 Fax: 860-223-6898 Email: mcolossale@snet.com
Joe Cunningham	Cunningham Construction	Telephone: 860-857-8955 Fax: 860-889-3943 Email: JPC29120@aol.com
Wendy Hopwood	Running Brook Farms	Telephone: 860-663-5522 Fax: _____ Email: whopwood@runningbrookfarms.com

NAME	ORGANIZATION	CONTACT INFORMATION
		Telephone: 860-342-3880_____ Fax: 860-342-2142_____
Brian Gombotz	H.E. Butler Construction Co.	Email: BG@hbutlerconstruction.com_____
		Telephone: 203-775-1437_____ Fax: 203-775-1485_____
Peter DeLuca	J. Iapaluccio Inc.	Email: peterd@jiapaluccio.com_____
		Telephone: 860-247-8804_____ Fax: _____
Jeff Mongillo	Xevelis Construction	Email: estimator@xenelis.com_____
		Telephone: 860-582-3006_____ Fax: 860-314-1428_____
Todd Plourde	Trade Mark Contractors	Email: toddplourde@sbcglobal.net_____
		Telephone: 860-875-6684_____ Fax: _____
Ron Gerber	Gerber Construction	Email: ron@gerberconstructioninc.com_____
		Telephone: 860-267-4747_____ Fax: _____
Dean Michelson	Town of East Hampton	Email: dmichelson@easthamptonct.gov_____

NAME	ORGANIZATION	CONTACT INFORMATION
John King	King Construction Inc.	Telephone: 860-242-2263 Fax: _____ Email: kingconst@sbcglobal.net
Brian Johnston	American Industries	Telephone: 860-376-2537 Fax: 860-376-3909 Email: ccarnot@americanind.net
Jeremy Hall	East Hampton Parks and Rec Director	Telephone: 860-267-7300 Fax: _____ Email: jhall@easthamptonct.gov
		Telephone: _____ Fax: _____ Email: _____
		Telephone: _____ Fax: _____ Email: _____
		Telephone: _____ Fax: _____ Email: _____

STONE BOULDERS SHALL BE PLACED ON EITHER SIDE OF STEEL SWING GATE TO RESTRICT UNAUTHORIZED TRAFFIC IF EXISTING CONDITIONS REQUIRE ADDITIONAL BARRICADES. (SEE PLANS FOR PLACEMENT)

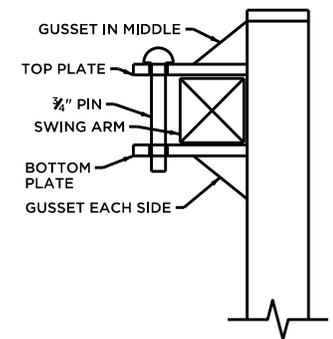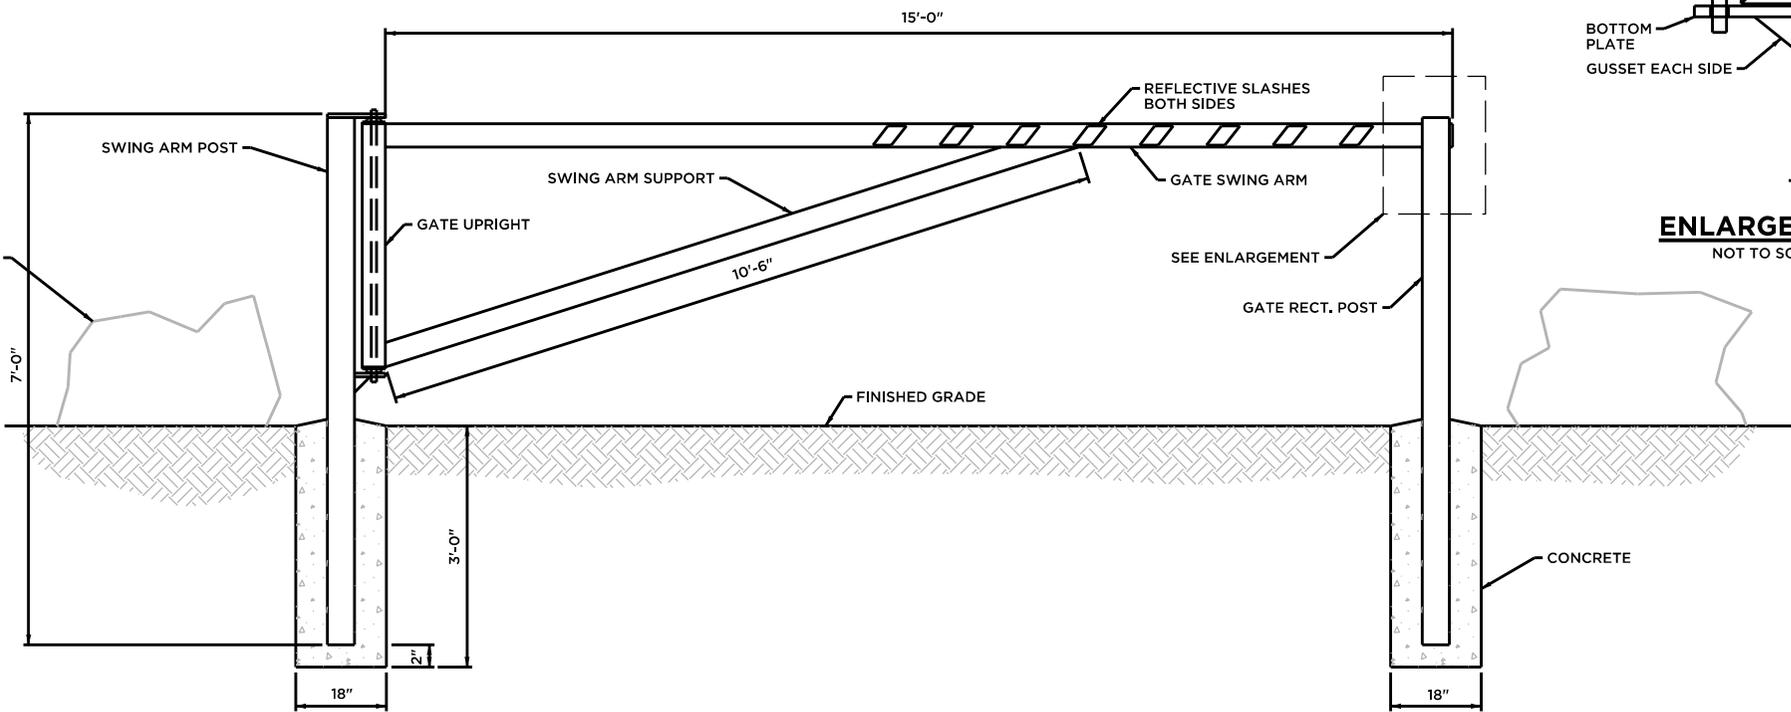

ENLARGEMENT
NOT TO SCALE

STEEL PIPE SWING GATE DETAIL

NOT TO SCALE