

REPLACEMENT OF EXTERIOR STAIR
24 WOLCOTT HILL ROAD
WETHERSFIELD, CONNECTICUT
PROJECT: BI- 2B- 351

BID OPENING	1:00 P.M.	7-23-2013
ADDENDUM NUMBER 1	7-18-2013	7-18-2013

The following clarifications are applicable to drawings and specifications for the project referenced above.

Item 1

Remove existing lights in existing ramp/stair and remove wiring back to panel.

Item 2

Remove existing concrete stair/ramp as indicated on drawing. Removal includes footing.

Item 3

Site Utilities Information is provided in attached SKA-1.

Item 4

RFI Question: On A101 section D you seem to have just a 1 line rail. Doesn't this need to be guardrail with panels? Please Clarify.

Answer to question: No- The grade on the other side is less than 30" below the steps. No guard is required.


Item 5

RFI Question: Detail A on A101 you are asking for lead wedges this is no longer industry standard. Is it possible to either core drill or sleeve then fill with por-rock/grout. Please Clarify.

Answer to question: Yes - Sleeve with por-rock/grout is acceptable.

End of Addendum Number One


Mellanee Walton
Associate Fiscal Administrative Officer
Department of Administrative Services On
Behalf of Department of Construction Services

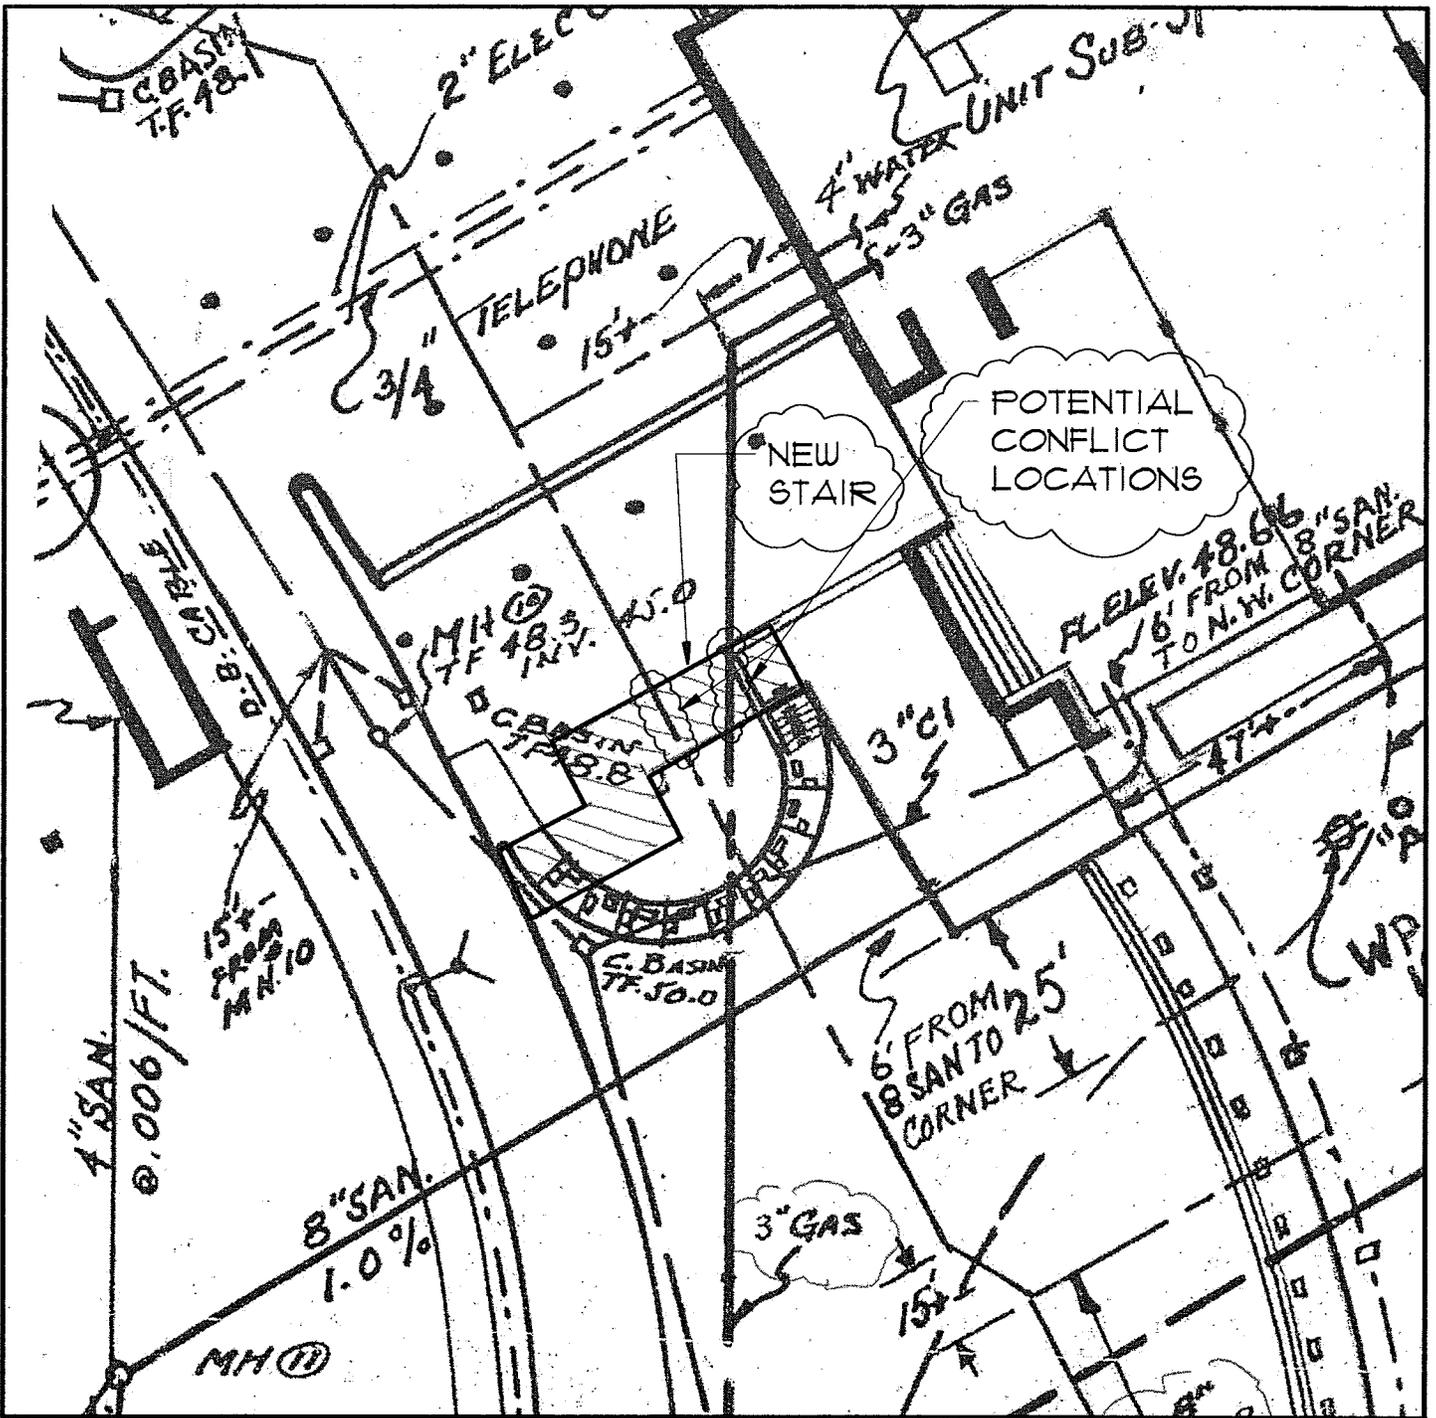

EXISTING SITE UTILITIES



REPLACEMENT OF
EXTERIOR STAIR
24 Wolcott Hill Road
WETHERSFIELD, CONNECTICUT

STATE OF CONNECTICUT
DEPARTMENT OF CONSTRUCTION SERVICES

Date
7-18-2013

Scale
NTS

SK-A1

BI-2B-351