

ADDENDUM NO.: 4

DATE OF ADDENDUM: May 16, 2014

**CTARNG Facility Vision 2020 Program Project No. 7
Hartford Armory Roof and Skylight Restoration
360 Board Street
Hartford, CT
BI – Q – 659**

Original Bid Due Date / Time:	5/14/14	1:00 PM
Revised Bid Due Date / Time:	5/21/14	1:00 PM

Previous Addendums: Add. No. 1 - April 29, 2014 & Add. No. 2 - May 8, 2014 & Add. No. 3 - May 14, 2014

TO: Prospective Bid Proposers:

This Addendum forms part of the "Contract Documents" and modifies or clarifies the original "Contract Documents" for this Project dated February 28, 2014. Prospective Bid Proposers shall acknowledge receipt of the total number the Addenda issued for this Project on the space provided on Section 00 41 00 Bid Proposal Form. Failure to do may subject Bid Proposers to disqualification.

The following clarifications are applicable to drawings and specifications for the project referenced above.

Item 1


Attached is Sketch SK-A301 referenced in Item 6 in Addendum #3.

All questions must be in writing (not phone or e-mail) and must be forwarded to the consulting Architect/Engineer Mark Hopper, AIA, Fletcher Thompson, fax number (860)246-7206 with copies sent to the CT DCS Project Manager Peter B. McClure, P.E., fax number (860)713-7261.

End of Addendum 4



**Mellanee Walton, Associate Fiscal Administrative Officer
Department of Administrative Services
On Behalf of the Division of Construction Services**

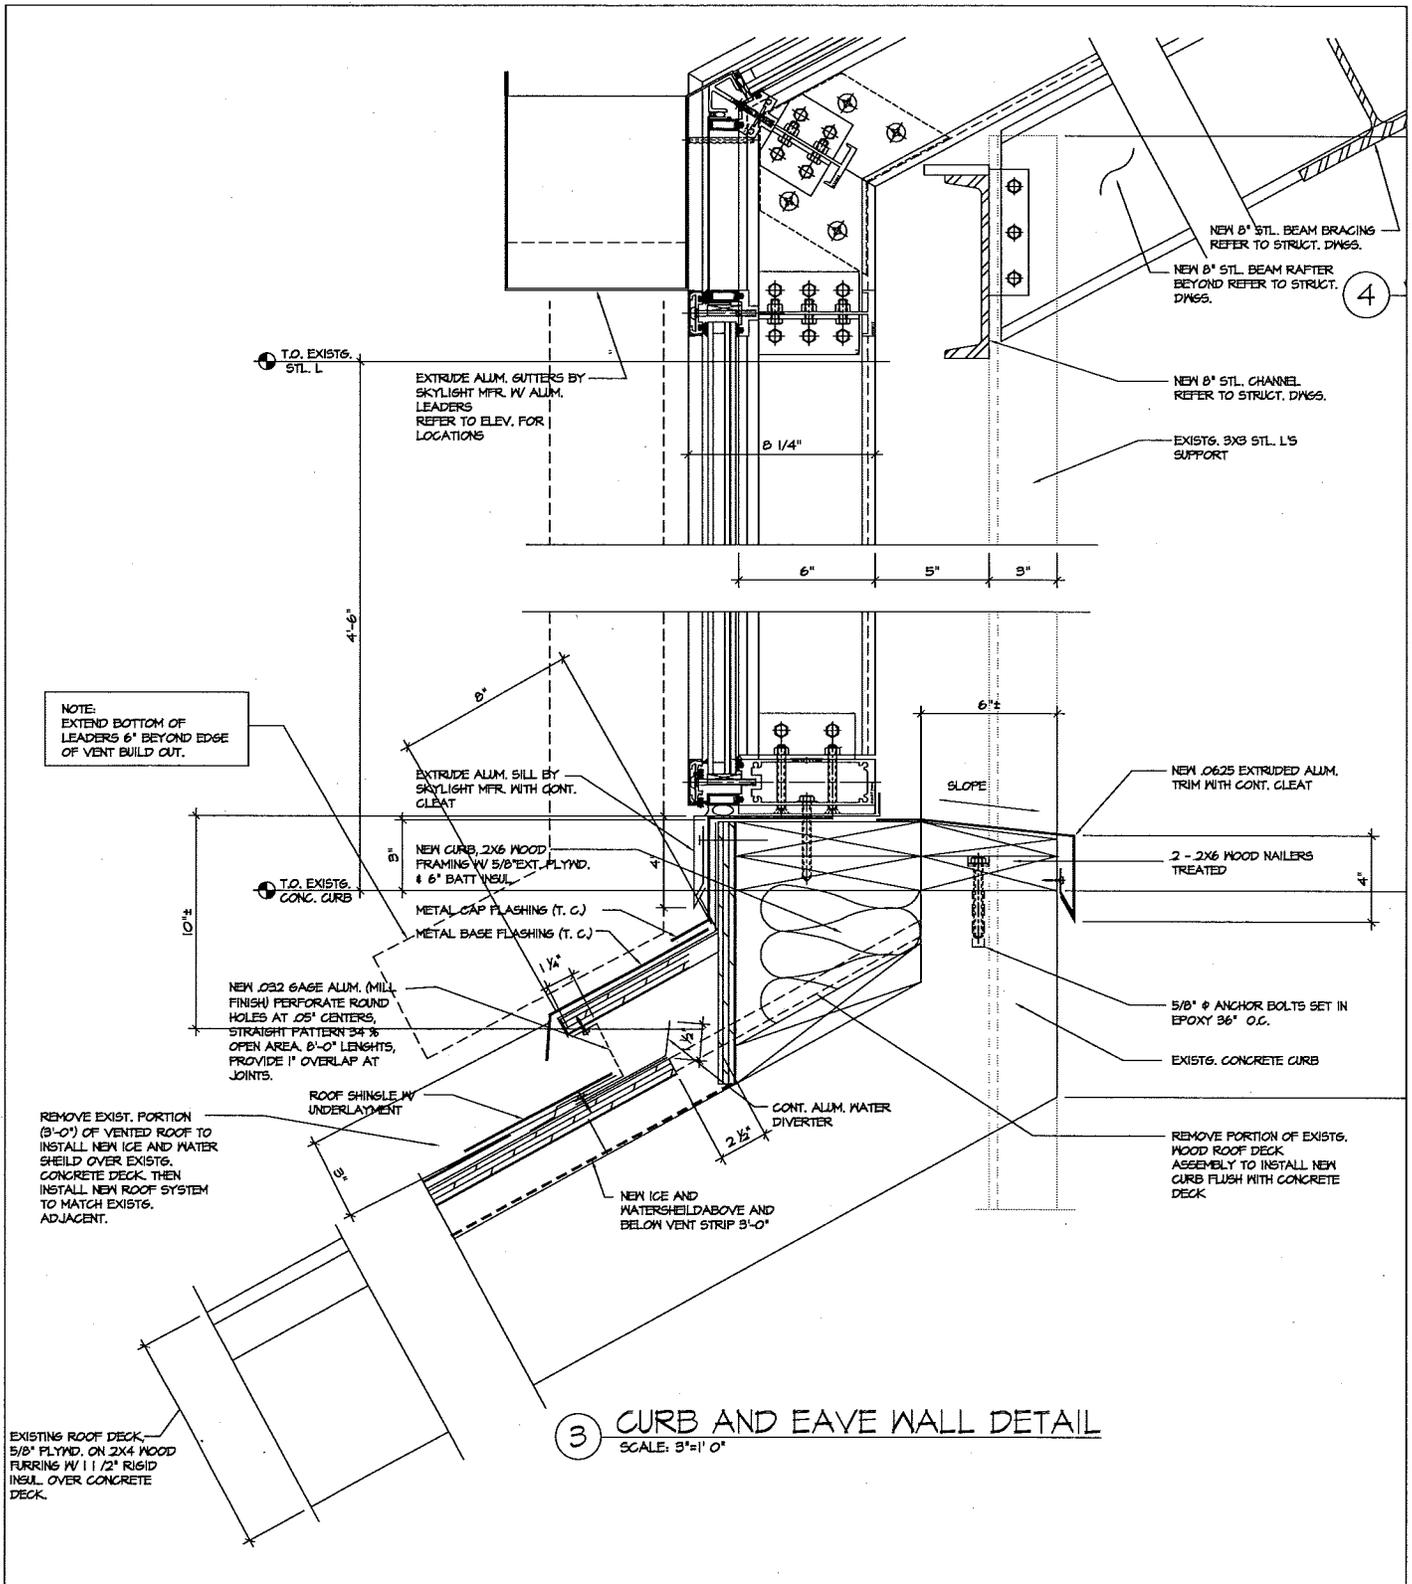

FLETCHER THOMPSON ELEVATING DESIGN SHAPING SOLUTIONS ARCHITECTURE ENGINEERING INTERIOR DESIGN THREE CORPORATE DRIVE SHELTON, CONNECTICUT 06484-6244	PROJECT TITLE: HARTFORD ARMORY ROOF & SKYLIGHT RESTORATION	DATE: 5/13/14
	DRAWING TITLE: ROOF VENT AT MAIN SKYLIGHT BASE	PROJECT NO.: CT 12137
DRAWN BY: R. MAZZADRA	SCALE: 1/2" = 1'-0"	DWG. NO.: SK-A301