


3 ENLARGED RADIOLOGY PLAN
 1/4" = 1'-0"

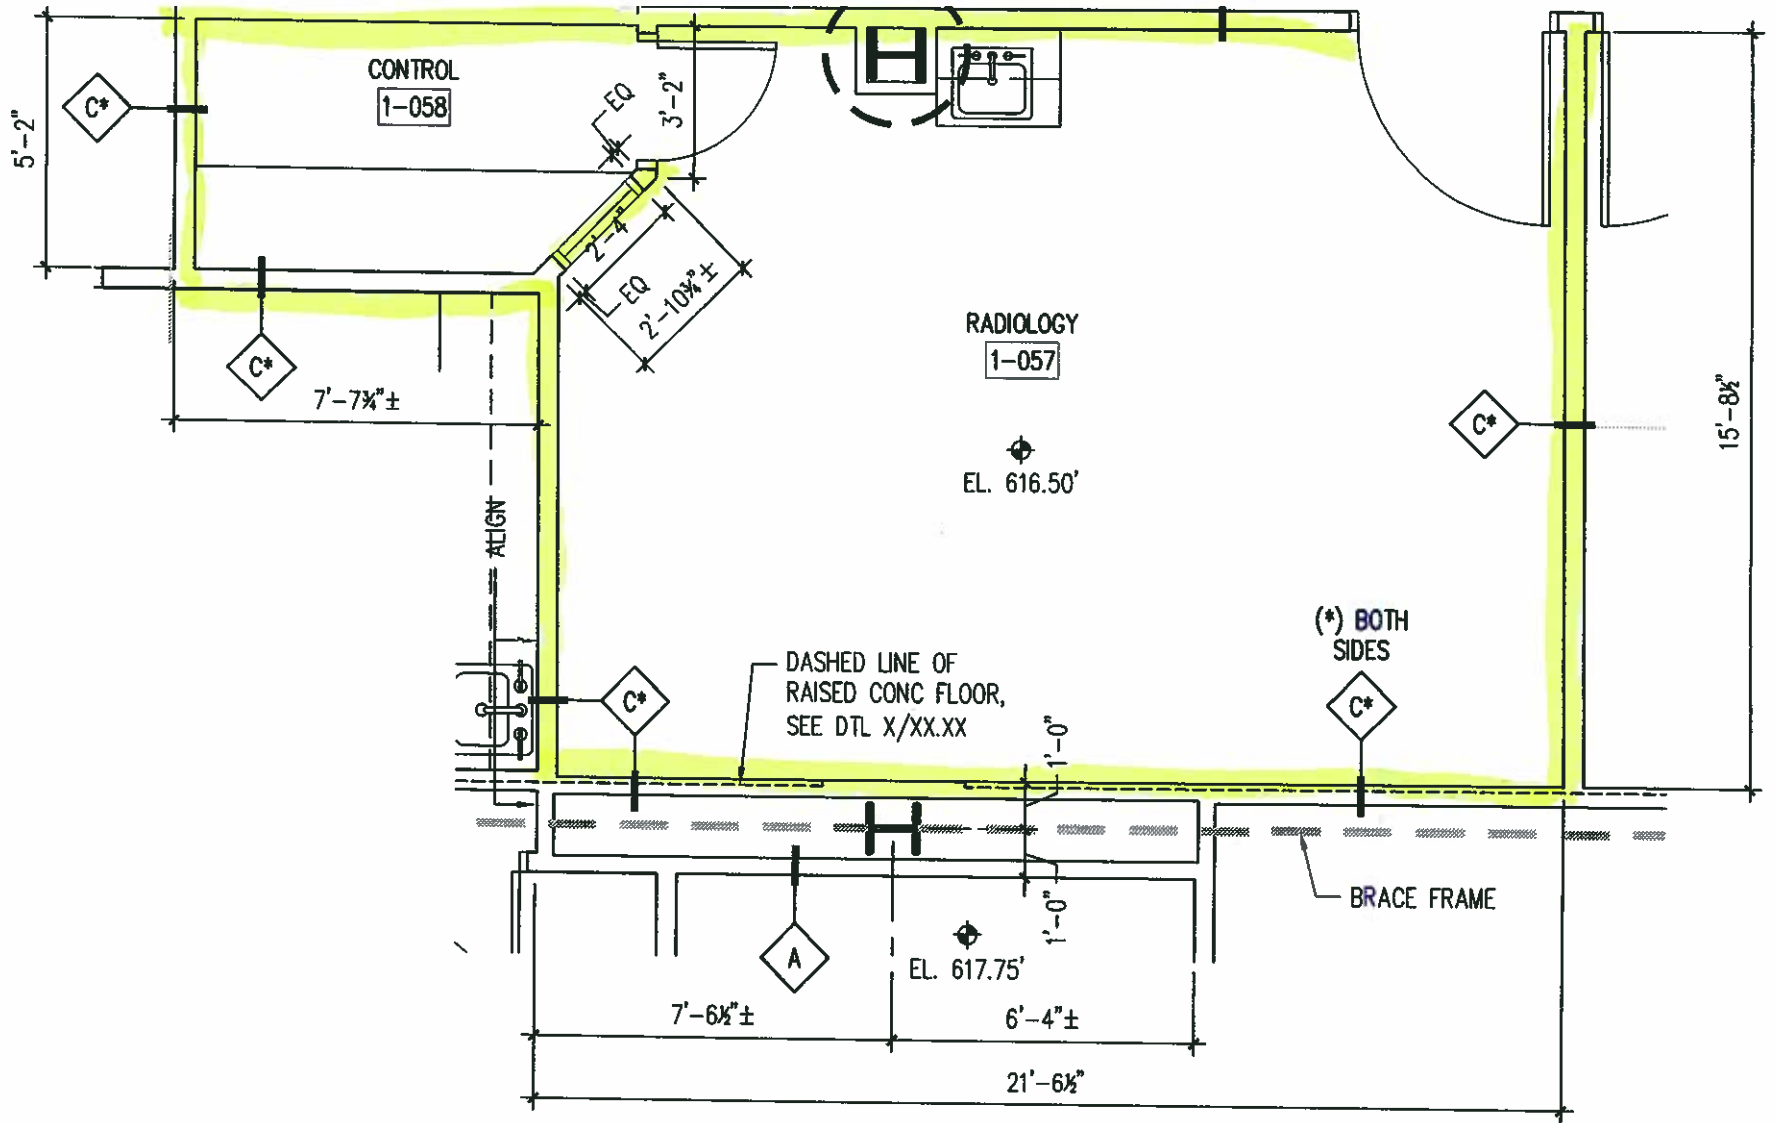

4 ENLARGED RADIOLOGY PLAN
 1/4" = 1'-0"