



January 7, 2014

ADDENDUM NO. 1

PROJECT: Eastern Connecticut State University
Fine Arts Instructional Center
State Project No. BI-RW-295-CMR
Barr & Barr Inc. Project No. 12-224

BID DUE DATE: **Friday, January 17, 2014 @ 10am**

SUBMITTED TO: ECSU – Fine Arts Project Field Office
350 High Street, Willimantic, CT
Attn: Jason Boudreau

RE-BID FOR THE FOLLOWING PACKAGES:

- Bid Package BP-008RB Architectural Millwork
- Bid Package BP-009RB (SBE Set Aside) Architectural Millwork Install
- Bid Package BP-024RB Acoustical Wall Panels
- Bid Package BP-027ARB Specialties & Entrance Floor Mats/Grilles
- Bid Package BP-027BAB (SBE Set Aside) Window Treatments
- Bid Package BP-048ARB Horizontal Sliding Doors
- Bid Package BP-048BRB Acoustical Doors
- Bid Package BP-050RB Overhead Coiling Door Work

I. GENERAL ITEMS

- A. Please note the bid due date has changed. The bids are due **Friday, January 17, 2014 @ 10am**. Bids will be opened publicly and read aloud after receipt of all bids.
- B. Parking: Please note that parking is not allowed on the job site or on High Street. Contractors delivering bids should provide themselves ample time to locate public parking. Late bids will not be accepted and any unauthorized vehicles left unattended within the construction site fence will be towed.
- C. Sets of the plans and specifications must be ordered and reserved prior to pick-up and may be obtained at Joseph Merritt & Company, Hartford, CT, New England Blueprint, Springfield, Ma., at subcontractors' cost, and can be accessed in the Barr and Barr plan room at; www.barrandbarr.com (password ECSUFINEARTS.)

II. SCOPE CLARIFICATIONS

- A. Barr & Barr is to be listed as the obligee on all bid bonds.
- B. Attached find Drawing A802 (dated June 17, 2013).

III. SUBCONTRACTOR RFIs


A. Bid RFI #1

- Question: Are specifications 095426 Wood panel ceilings and 101000 Visual display units to be included in the Millwork bid package.
- Answer: No, these sections are included in other bid packages.

B. Bid RFI #2


- Question: The specifications refer to different options for window treatment manufacturers (i.e., Mechoshade, Lutron, etc.). However, the electrical and low voltage wiring requirements are different, depending on the manufacturer. Please clarify wiring requirements provided by the Electrical contractor.
- Answer: The specification is open but based on Mechoshade. Please provide the materials as indicated on E406/E407. The Electrical subcontractor owns the installation as indicated on the same drawings.

A

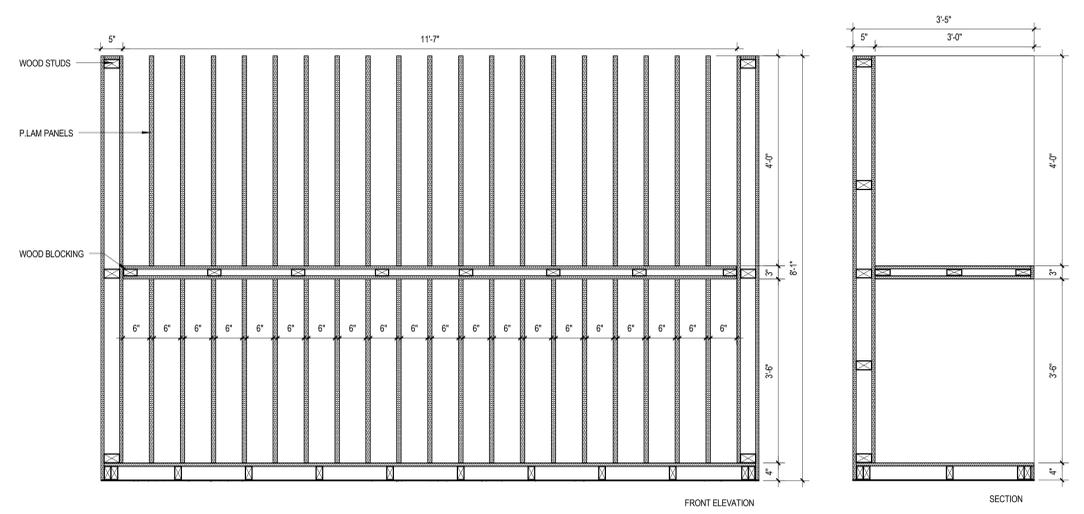


1A CUSTOM VERTICAL STORAGE
3/4" = 1'-0"


B

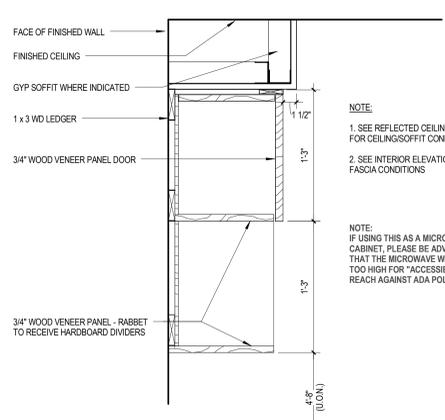

3A WALL CABINET @ MICROWAVE
1 1/2" = 1'-0"

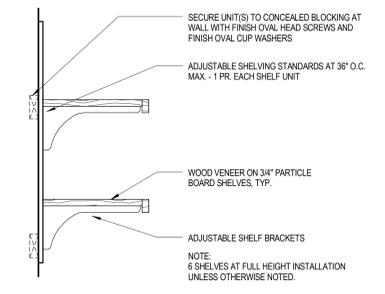


4A WALL SHELVES - WOOD
1 1/2" = 1'-0"

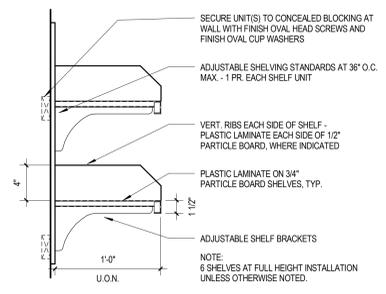


5A WALL SHELVES
1 1/2" = 1'-0"

C

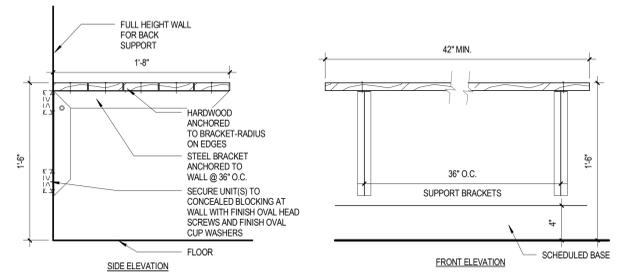


1C ADA- WOOD BENCH
1 1/2" = 1'-0"

D

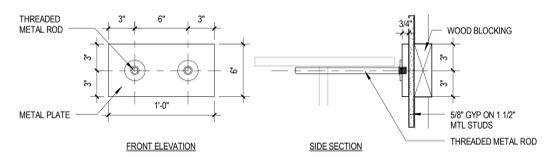


1D DOUBLE ARM STORAGE BRACKET
1 1/2" = 1'-0"


E

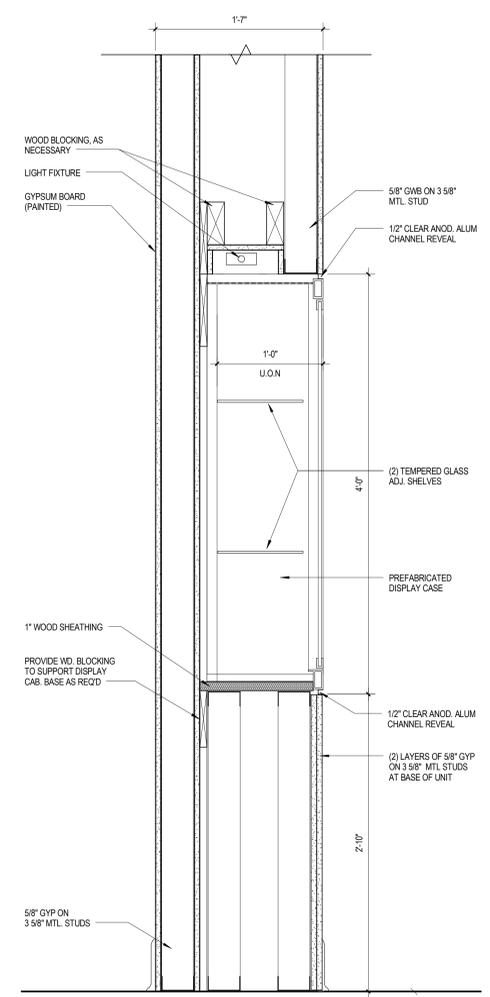


2E DISPLAY CASE - RECESSED SECTION
1 1/2" = 1'-0"

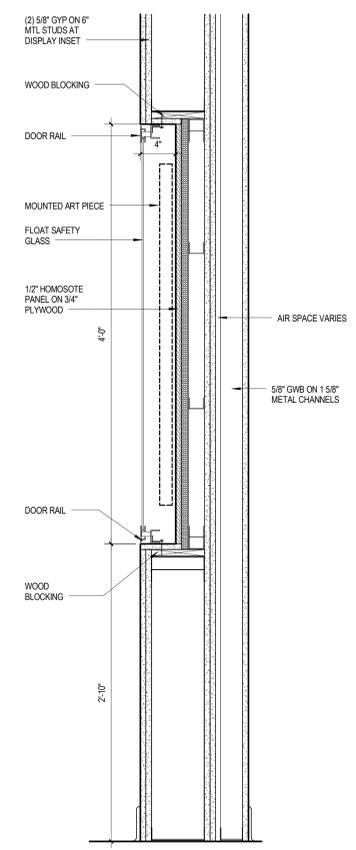


3E DISPLAY CASE - IN SET SECTION
1 1/2" = 1'-0"

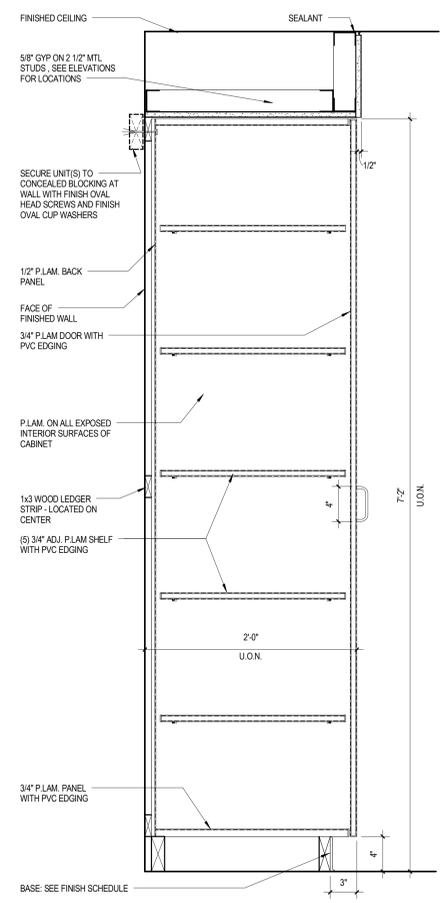

4E TALL STORAGE CABINET - P.LAM
1 1/2" = 1'-0"

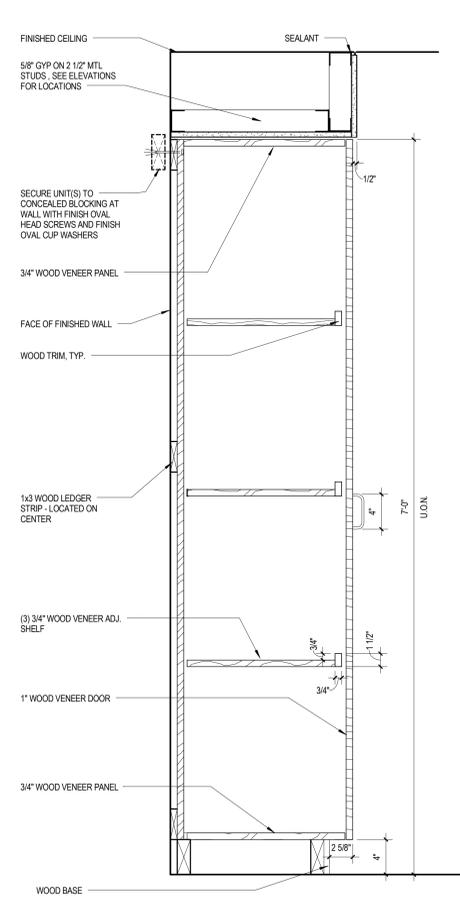

5E TALL STORAGE CABINET - WOOD
1 1/2" = 1'-0"

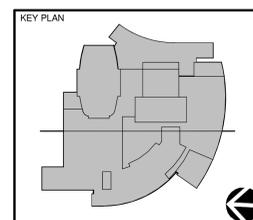

REVISIONS		STATE OF CONNECTICUT DEPARTMENT OF CONSTRUCTION SERVICES	
mark	date	description	date
			03/29/13
			As indicated
			Author
			Checker
			drawing no.
			10159.00
			A802